


Existing Situation

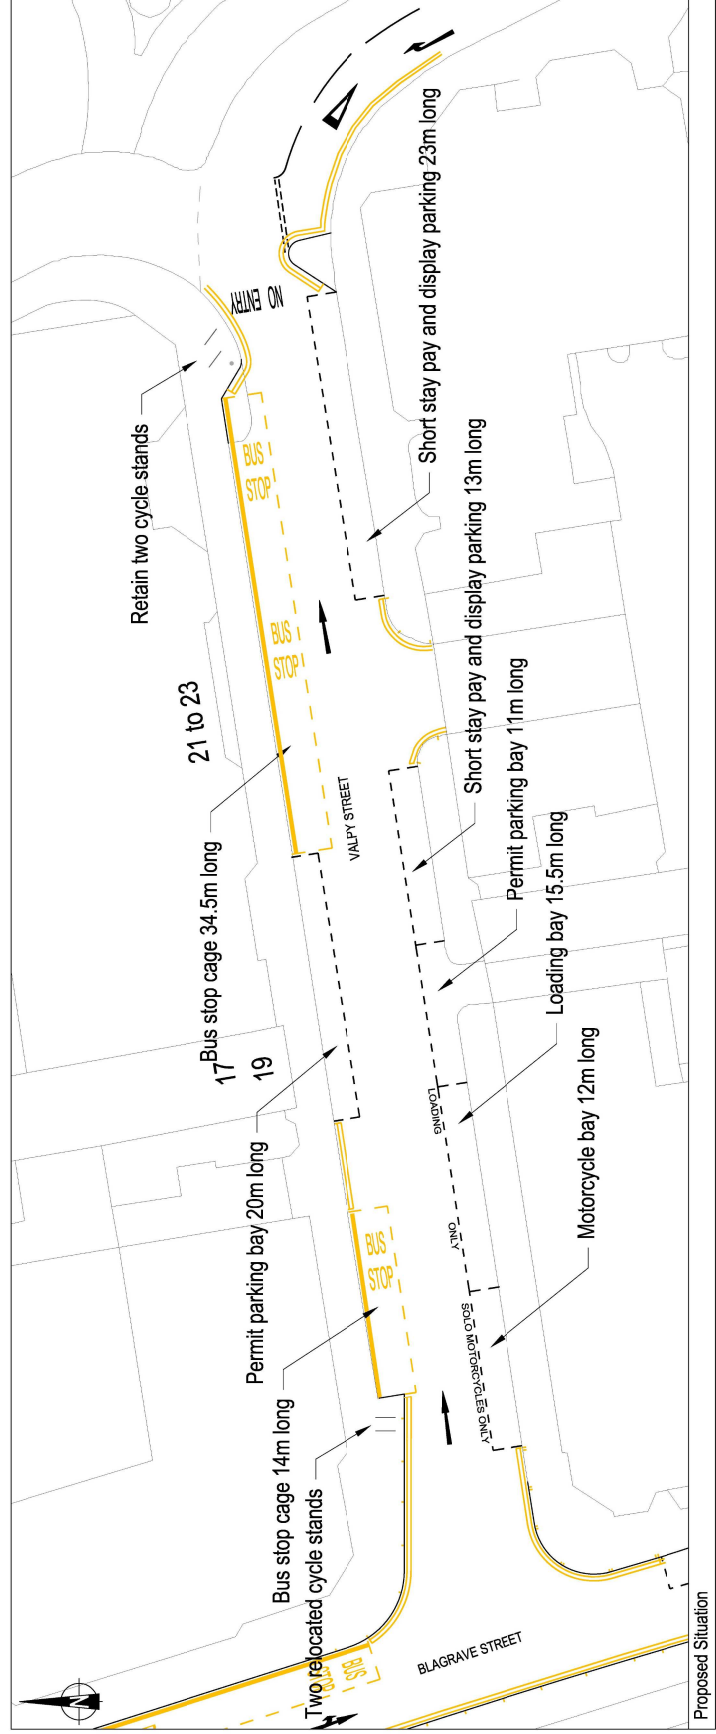

Proposed Situation

Notes  
1. Bus stands to be restricted to a 30min waiting restriction

B	Additional Note (Retain two cycle stands)	GS	7/05/2014	PB
A	Minor Amendments	GS	13/06/14	PB
Mark	Revision	Drawn	Date	Check

SCALE NOTE: Do not scale from this drawing. If in doubt, ask.  
UTILITIES NOTE: The position of any existing public or private sewers, utility services, plant or apparatus shown on this drawing is for information only. The Contractor is therefore advised to undertake his own investigation when the presence of any existing sewers, services, plant or apparatus may affect the operations.

Drawing Issue Sheets

PRELIMINARY - FOR DISCUSSION

MINERVA HOUSE  
VALPY STREET, READING  
ALTERNATIVE HIGHWAY LAYOUT

Date of this issue: 13/06/2014 Drawn by: GS No Issue/Revised: GS Checked by: PJB		Drawing Number: 28082/001/SK007 Revision: B	

Offices throughout the UK and Europe  
 www.peterbrett.com  
 Peter Brett Associates LLP  
 Peter Brett Reading  
 Tel: 0118 990 0761

Reproduced from the 2000 Ordnance Survey map with the permission of Ordnance Survey. © on behalf of The Controller of Her Majesty's Stationery Office. © Crown Copyright. Licence No. 100017777. Year of Publication: 1977. Ordnance Survey of Mapping.