


Final position of features to be agreed on site by Highways inspector prior to commencing works

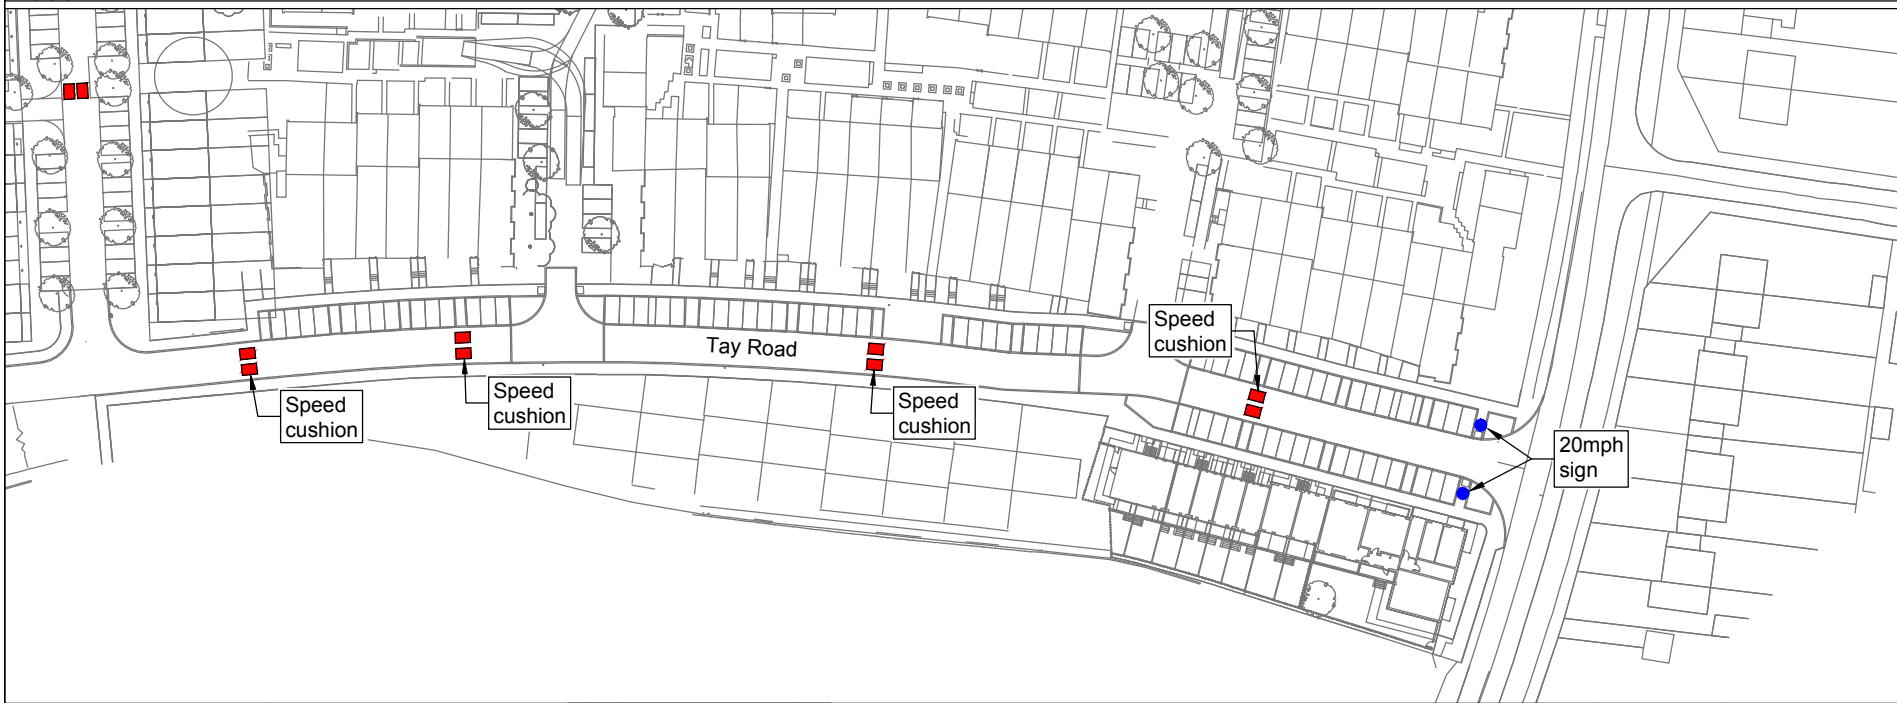

<b>WILLMOTT DIXON HOUSING</b>	
REVIEWED	
PRELIMINARY	STATUS
FOR COMMENT	A
FOR CONSTRUCTION	B
SIGNED	C
DATE	

TITLE  
Traffic Regulations Works Plan  
Tay Road  
Dee Park  
Reading

DRAWING NUMBER  
12-1108-TRO-SPEY-203 Rev P01



NOTES  
1. All dimensions and levels are in metres unless otherwise noted  
2. This drawing is to be read in conjunction with the relevant Architect's/Engineer's drawings, specifications and CDM documentation  
3. This drawings has been produced electronically and may have been photo reduced or enlarged when copied. Work to figured dimensions only (DO NOT SCALE). All dimensions to be checked on site. Any errors or omissions to be reported to the engineer immediately.  
4. This drawing contains coloured lines / information that may not be clear if reproduced in black and white.

Rev	Drawn	Check	Comments	Date
P01	NJ	TST	Initial issue	25/06/14

DATE  
05/06/2014  
DESIGNED BY  
TST  
SCALE  
1:1250 @ A4  
STATUS  
**FOR INFORMATION**

**INFRASTRUCT CS LTD**  
Consulting Civil and Structural Engineers  
26A High Street, Eynsham, Oxford, OX29  
4HB  
Tel: 01865 880909  
Email: info@infrastructcs.co.uk  
Web: www.infrastructcs.co.uk

Infrastruct CS Ltd