



Final position of features to be agreed on site by Highways inspector prior to commencing works

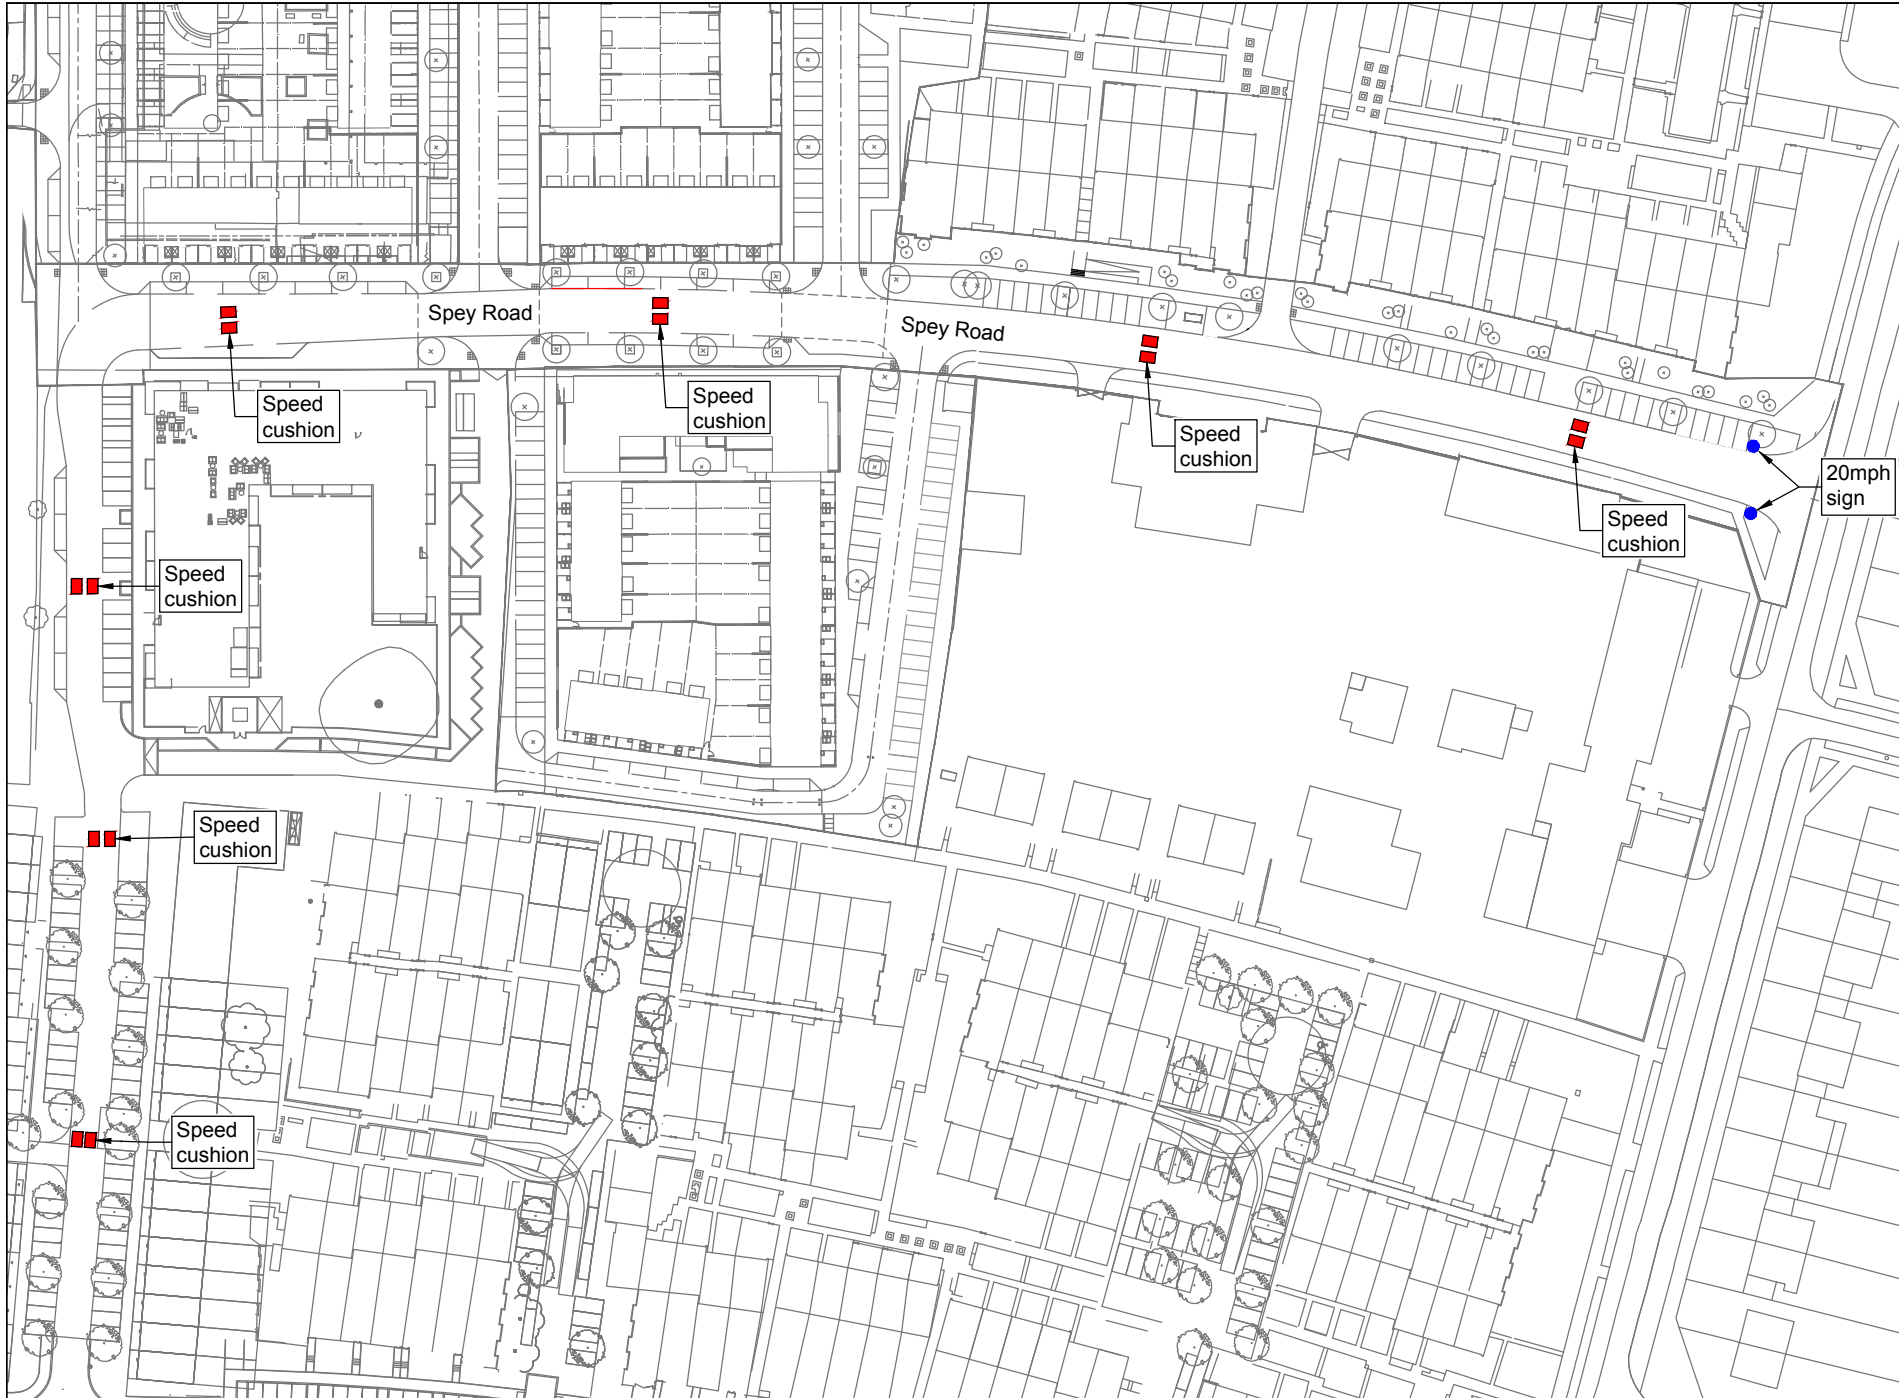

 WILLMOTT DIXON HOUSING	
REVIEWED	
PRELIMINARY	STATUS
FOR COMMENT	A
FOR CONSTRUCTION	B
SIGNED	C
DATE	

TITLE
Traffic Regulations Works Plan
Spey Road
Dee Park
Reading

DRAWING NUMBER
12-1108-TRO-TAY-202 Rev P01

CLIENT



WILLMOTT DIXON HOUSING

- NOTES
- All dimensions and levels are in metres unless otherwise noted
 - This drawing is to be read in conjunction with the relevant Architect's/Engineer's drawings, specifications and CDM documentation
 - This drawings has been produced electronically and may have been photo reduced or enlarged when copied. Work to figured dimensions only (DO NOT SCALE). All dimensions to be checked on site. Any errors or omissions to be reported to the engineer immediately.
 - This drawing contains coloured lines / information that may not be clear if reproduced in black and white.

Rev	Drawn	Check	Comments	Date
P01	NJ	TST	Initial issue	25/06/14

DATE
05/06/2014

DESIGNED BY
TST

SCALE
1:1250 @ A4

STATUS

FOR INFORMATION



INFRASTRUCT CS LTD
Consulting Civil and Structural Engineers

26A High Street, Eynsham, Oxford, OX29 4HB
Tel: 01865 880909
Email: info@infrastructcs.co.uk
Web: www.infrastructcs.co.uk

Infrastruct CS Ltd