


**KEY**  
**PROPOSED RESTRICTIONS**  
 As labelled

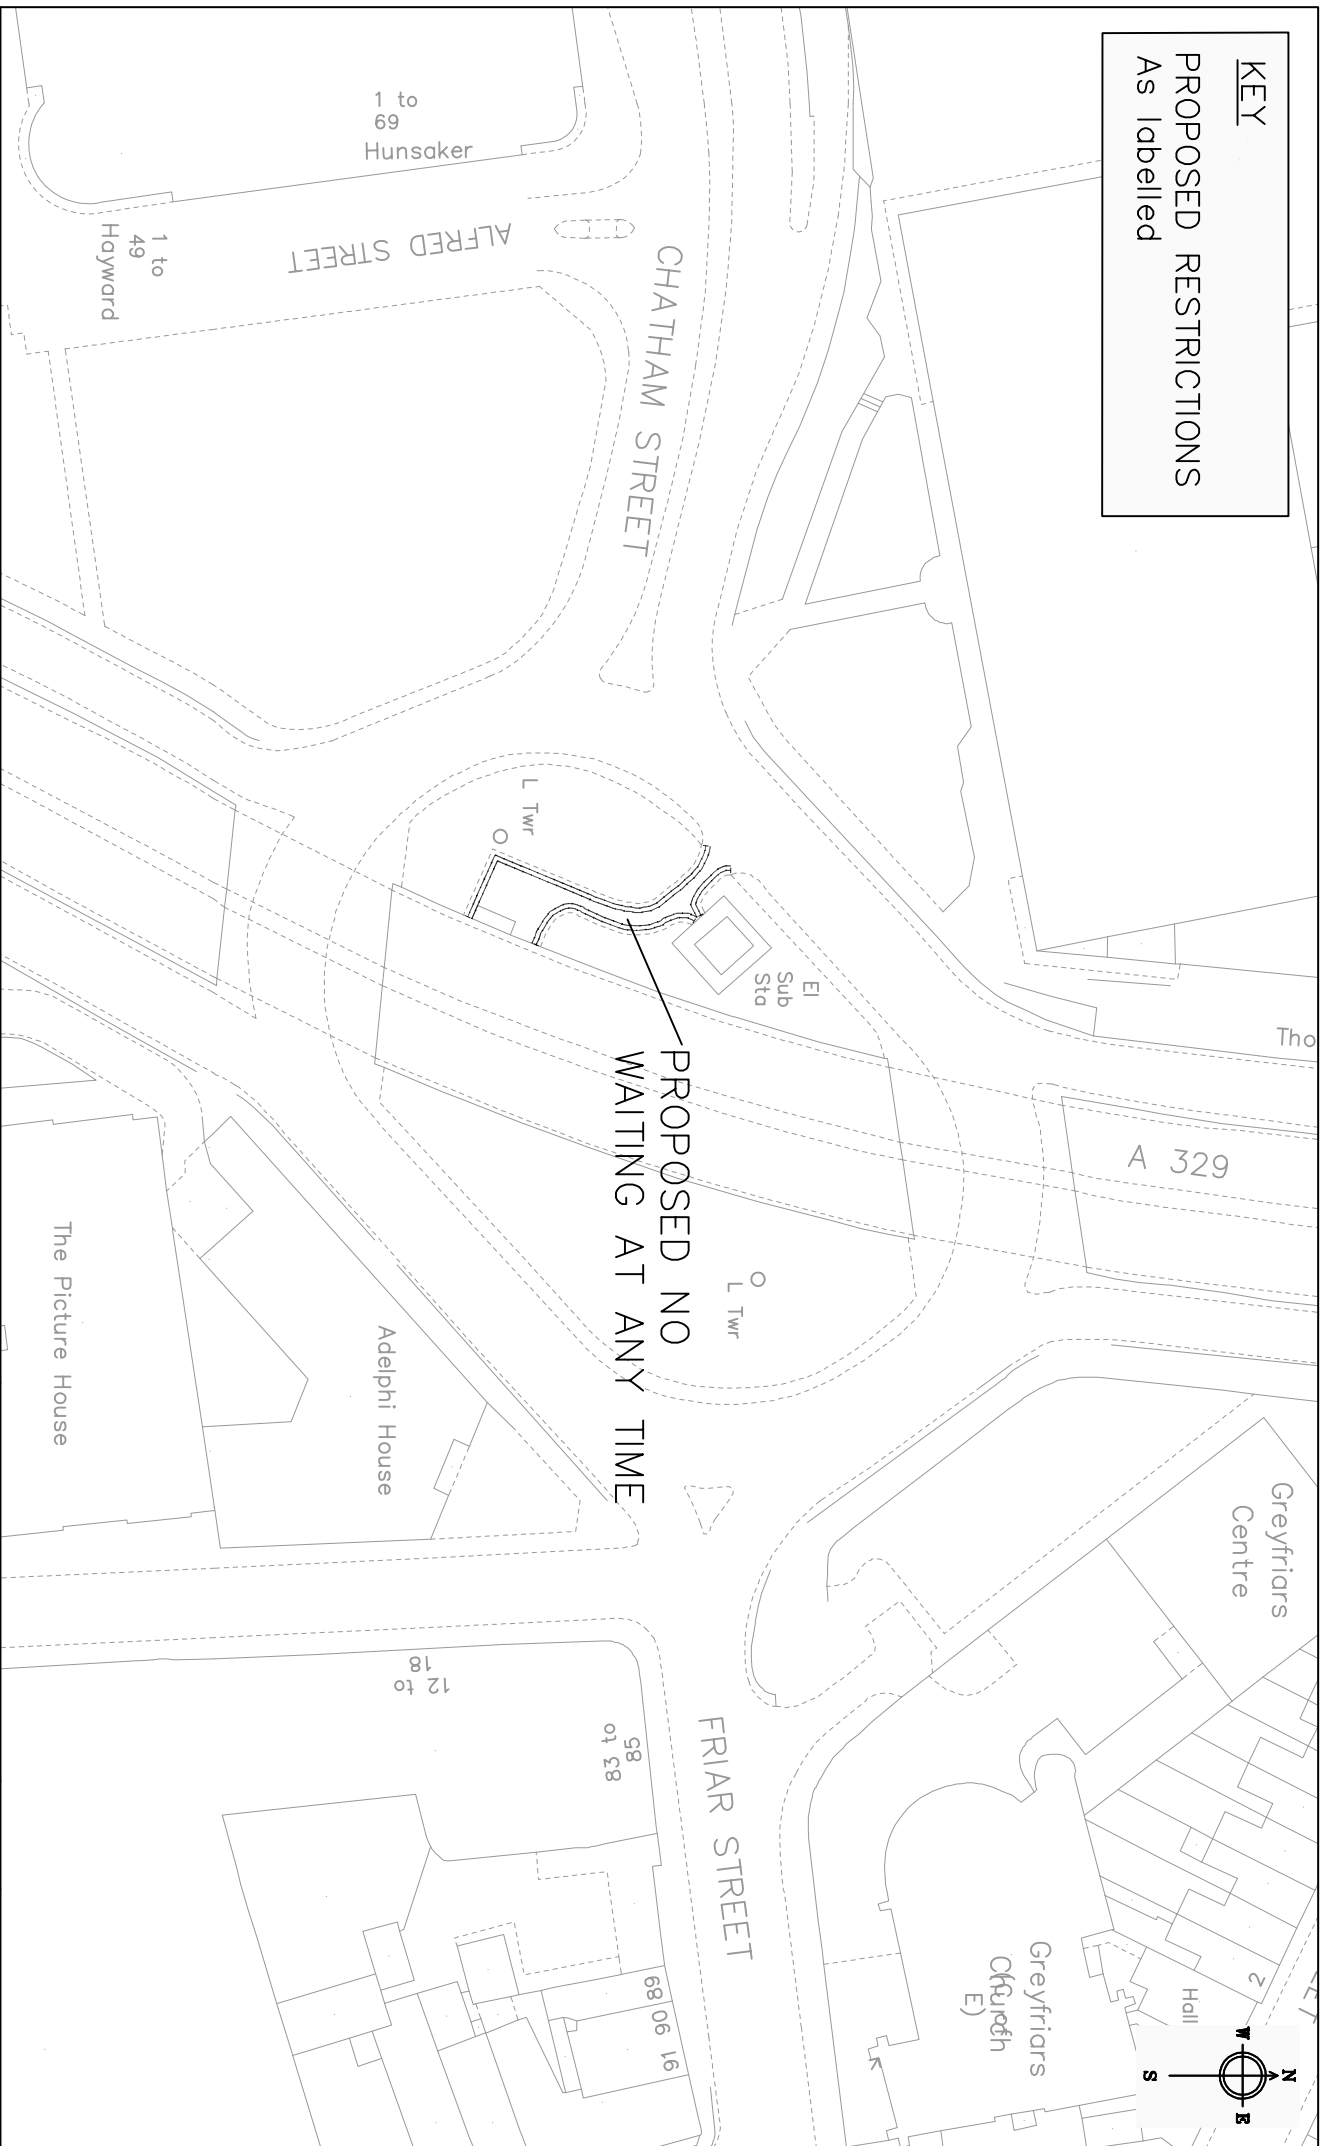

**PROPOSED NO  
 WAITING AT ANY TIME**



**Reading**  
 Borough Council  
 Working better with you

Department of Environment  
 and Neighbourhood Services  
 Civic Centre  
 Reading  
 RG1 7AE

Project <b>Waiting Restrictions Review 2015A</b>	Scale NTS	Drawn JC
	Date Apr 2015	Checked CB
Drawing <b>CHATHAM STREET ROUNDABOUT</b>	Drawing No. WRR/2015A/AB1	Approved SB

**KEY**



**EXISTING RESTRICTIONS**

— No waiting at any time

- - - 2 hrs limited waiting  
Mon-Fri 10am-4pm



**PROPOSED RESTRICTIONS**

As labelled

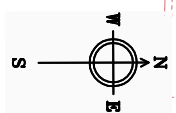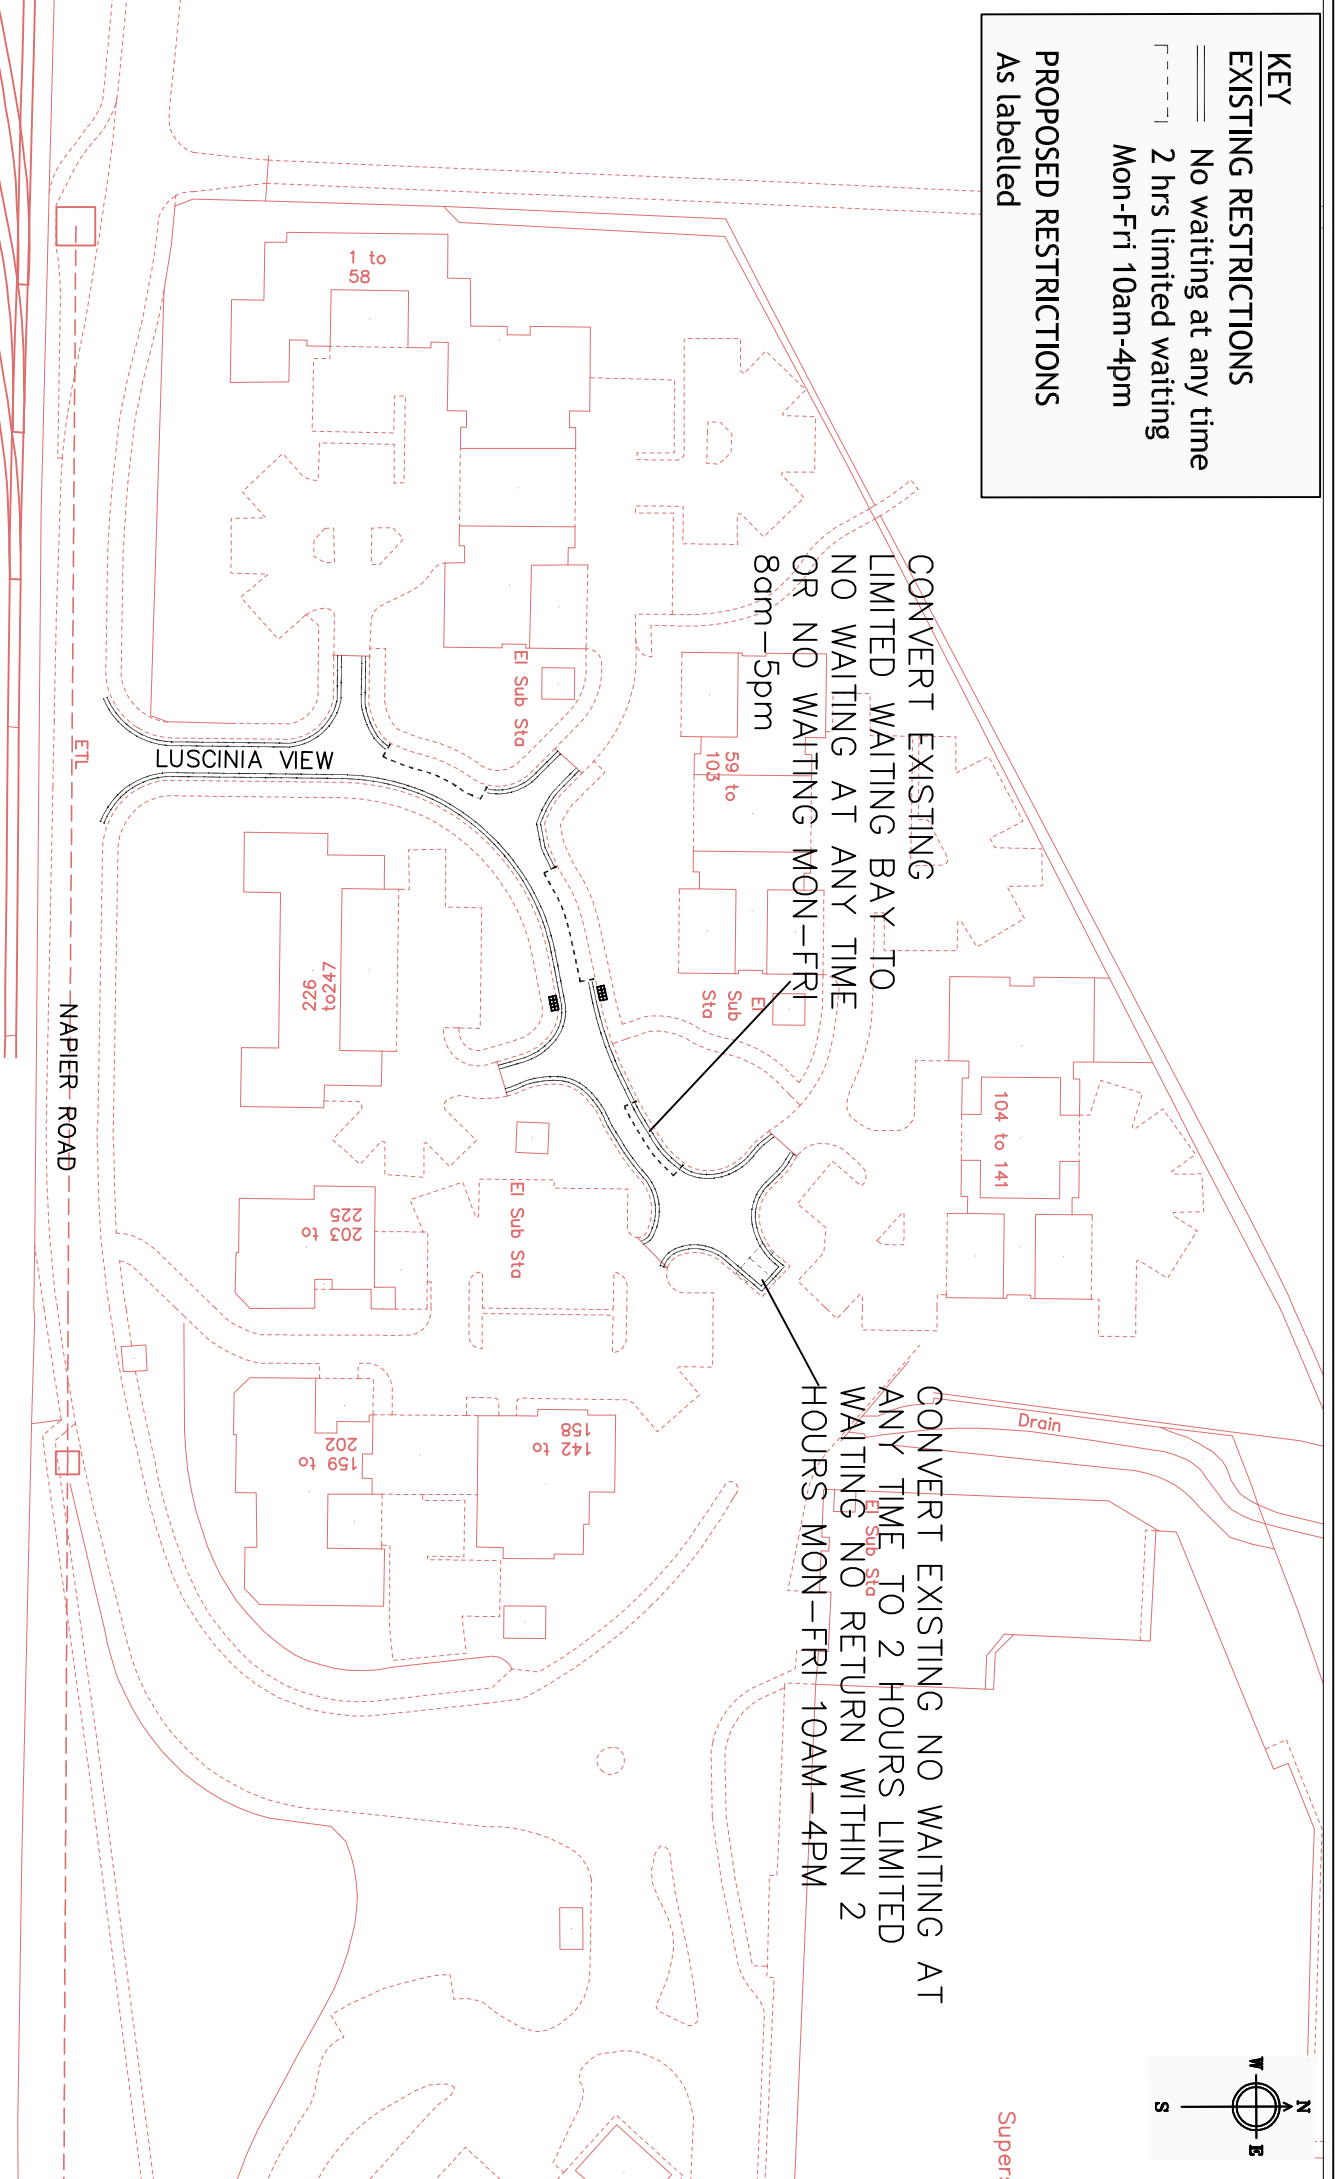

Project	Waiting Restrictions Review	
	2015A	
Scale	NTS	Drawn
	APR 2015	Checked
Date	APR 2015	Approved
		58
Drawing	Luscinia View	Drawing No.
		WRR/2015A/AB2

**KEY**  
**PROPOSED RESTRICTIONS**  
 As labelled

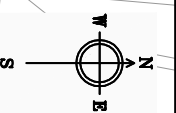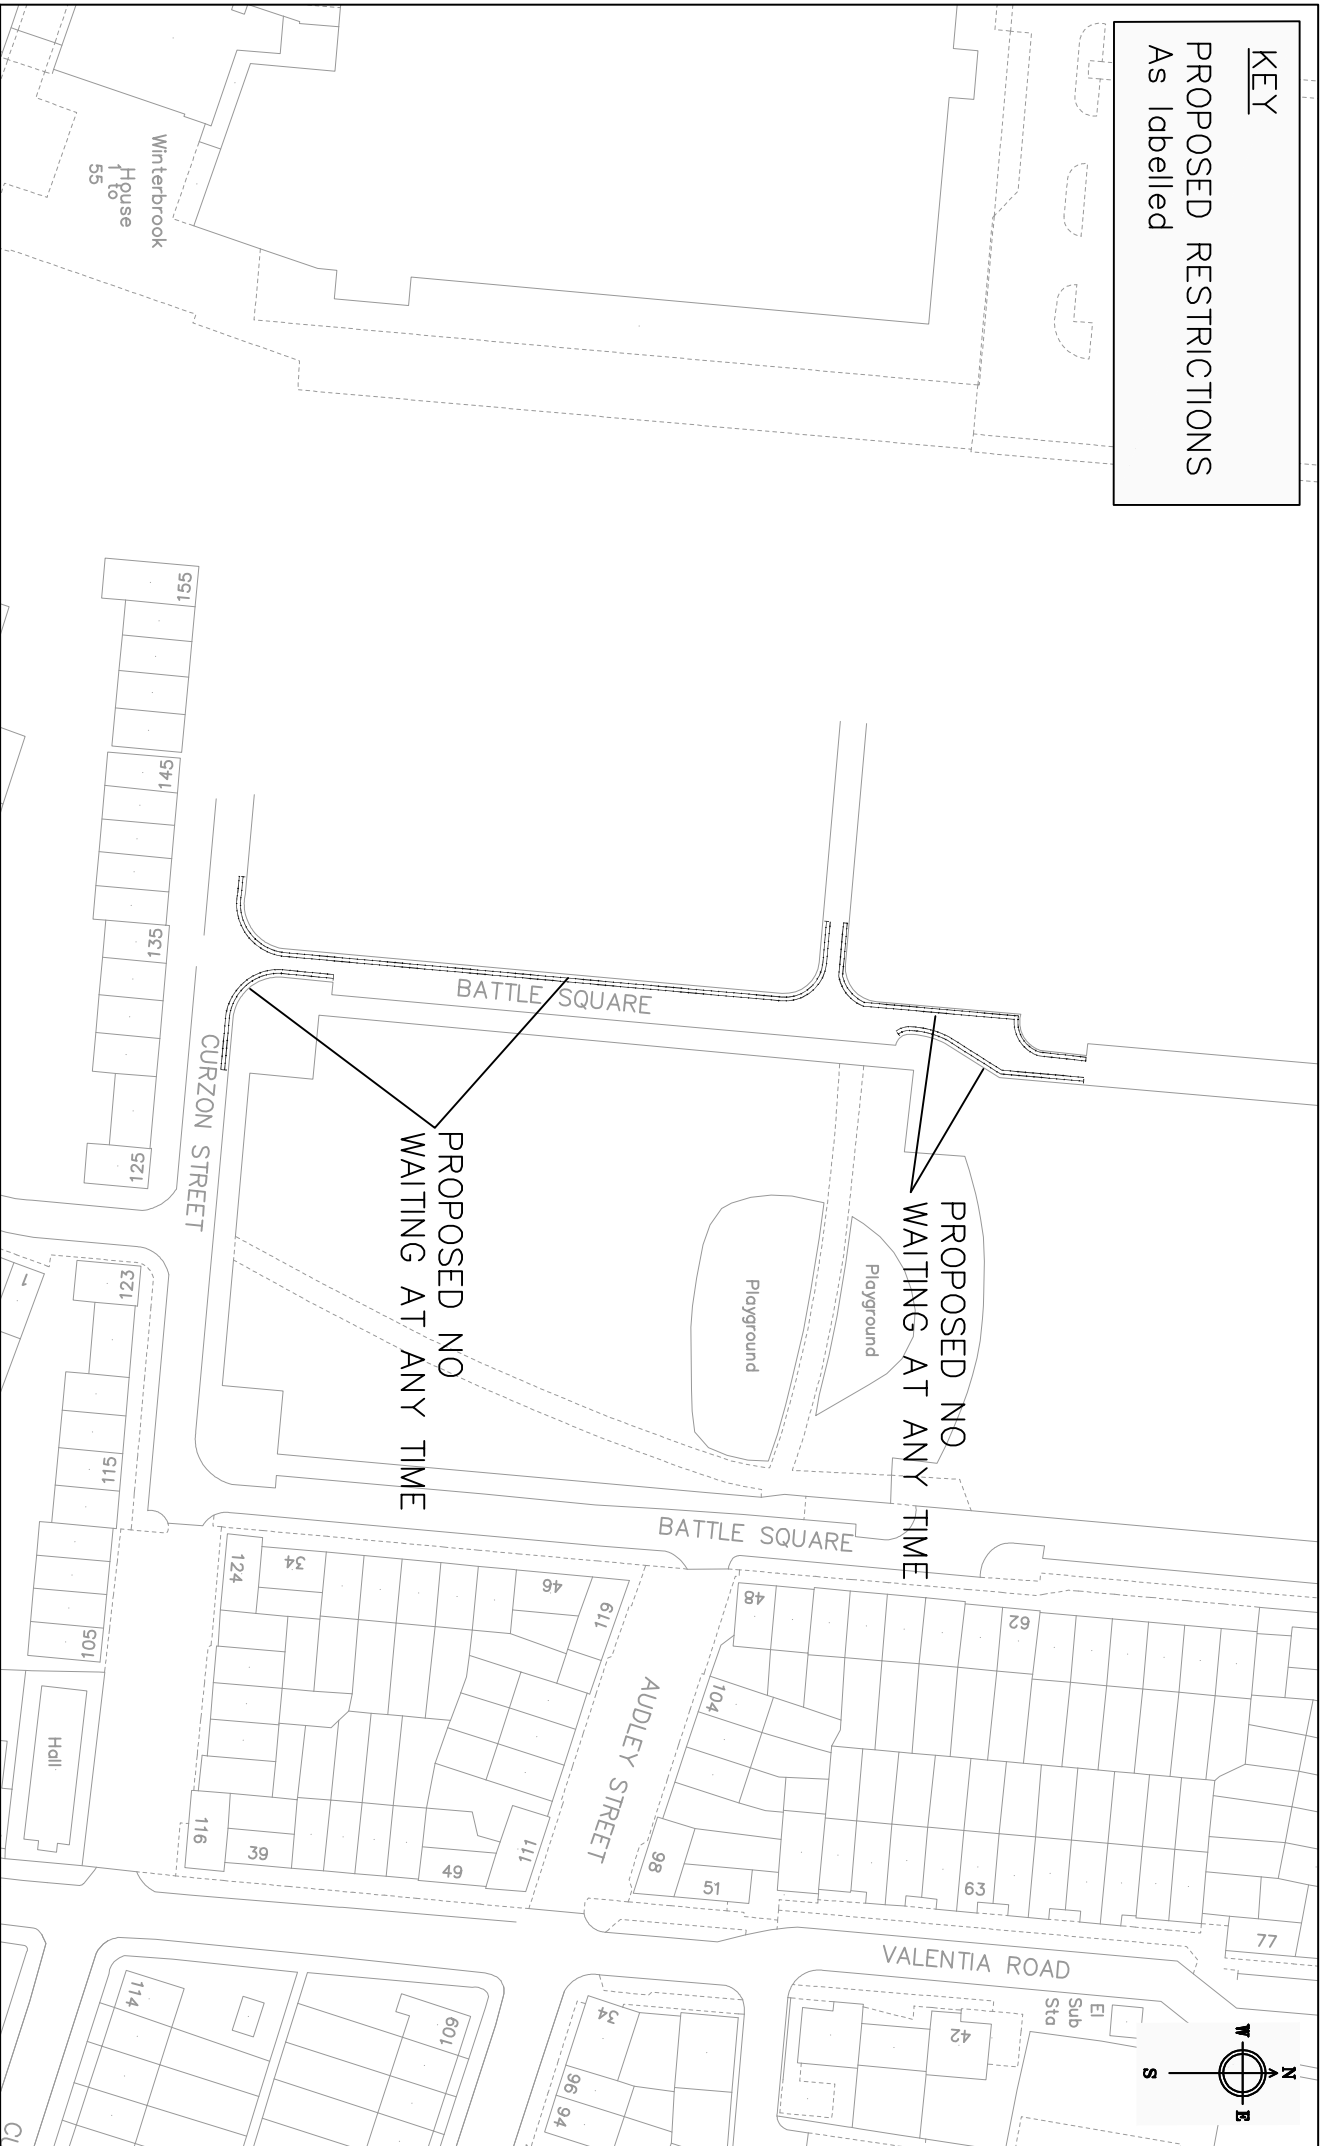

**Reading**  
 Borough Council  
 Working better with you

Department of Environment  
 and Neighbourhood Services  
 Civic Centre  
 Reading  
 RG1 7AE

Project Waiting Restrictions Review 2015A	Scale NTS	Drawn JC
	Date APR 2015	Checked CB
Drawing Battle Square	Drawing No. WRR/2015A/BA1	Approved SB

**KEY**

**EXISTING RESTRICTIONS**

— No waiting at any time

- - - Shared use bay

**PROPOSED RESTRICTIONS**

As labelled



**Reading**  
Borough Council

Working better with you

Department of Environment  
and Neighbourhood Services  
Civic Centre  
Reading  
RG1 7AE

Project Waiting Restrictions Review 2015A	Scale NTS	Drawn JC
	Date APR 2015	Checked CB
Drawing Elm Lodge Avenue	Drawing No. WRR/2015A/BA2	Approved SB

**KEY**


**EXISTING RESTRICTIONS**

— No waiting at any time

- - - Shared use bay

**PROPOSED RESTRICTIONS**

As labelled

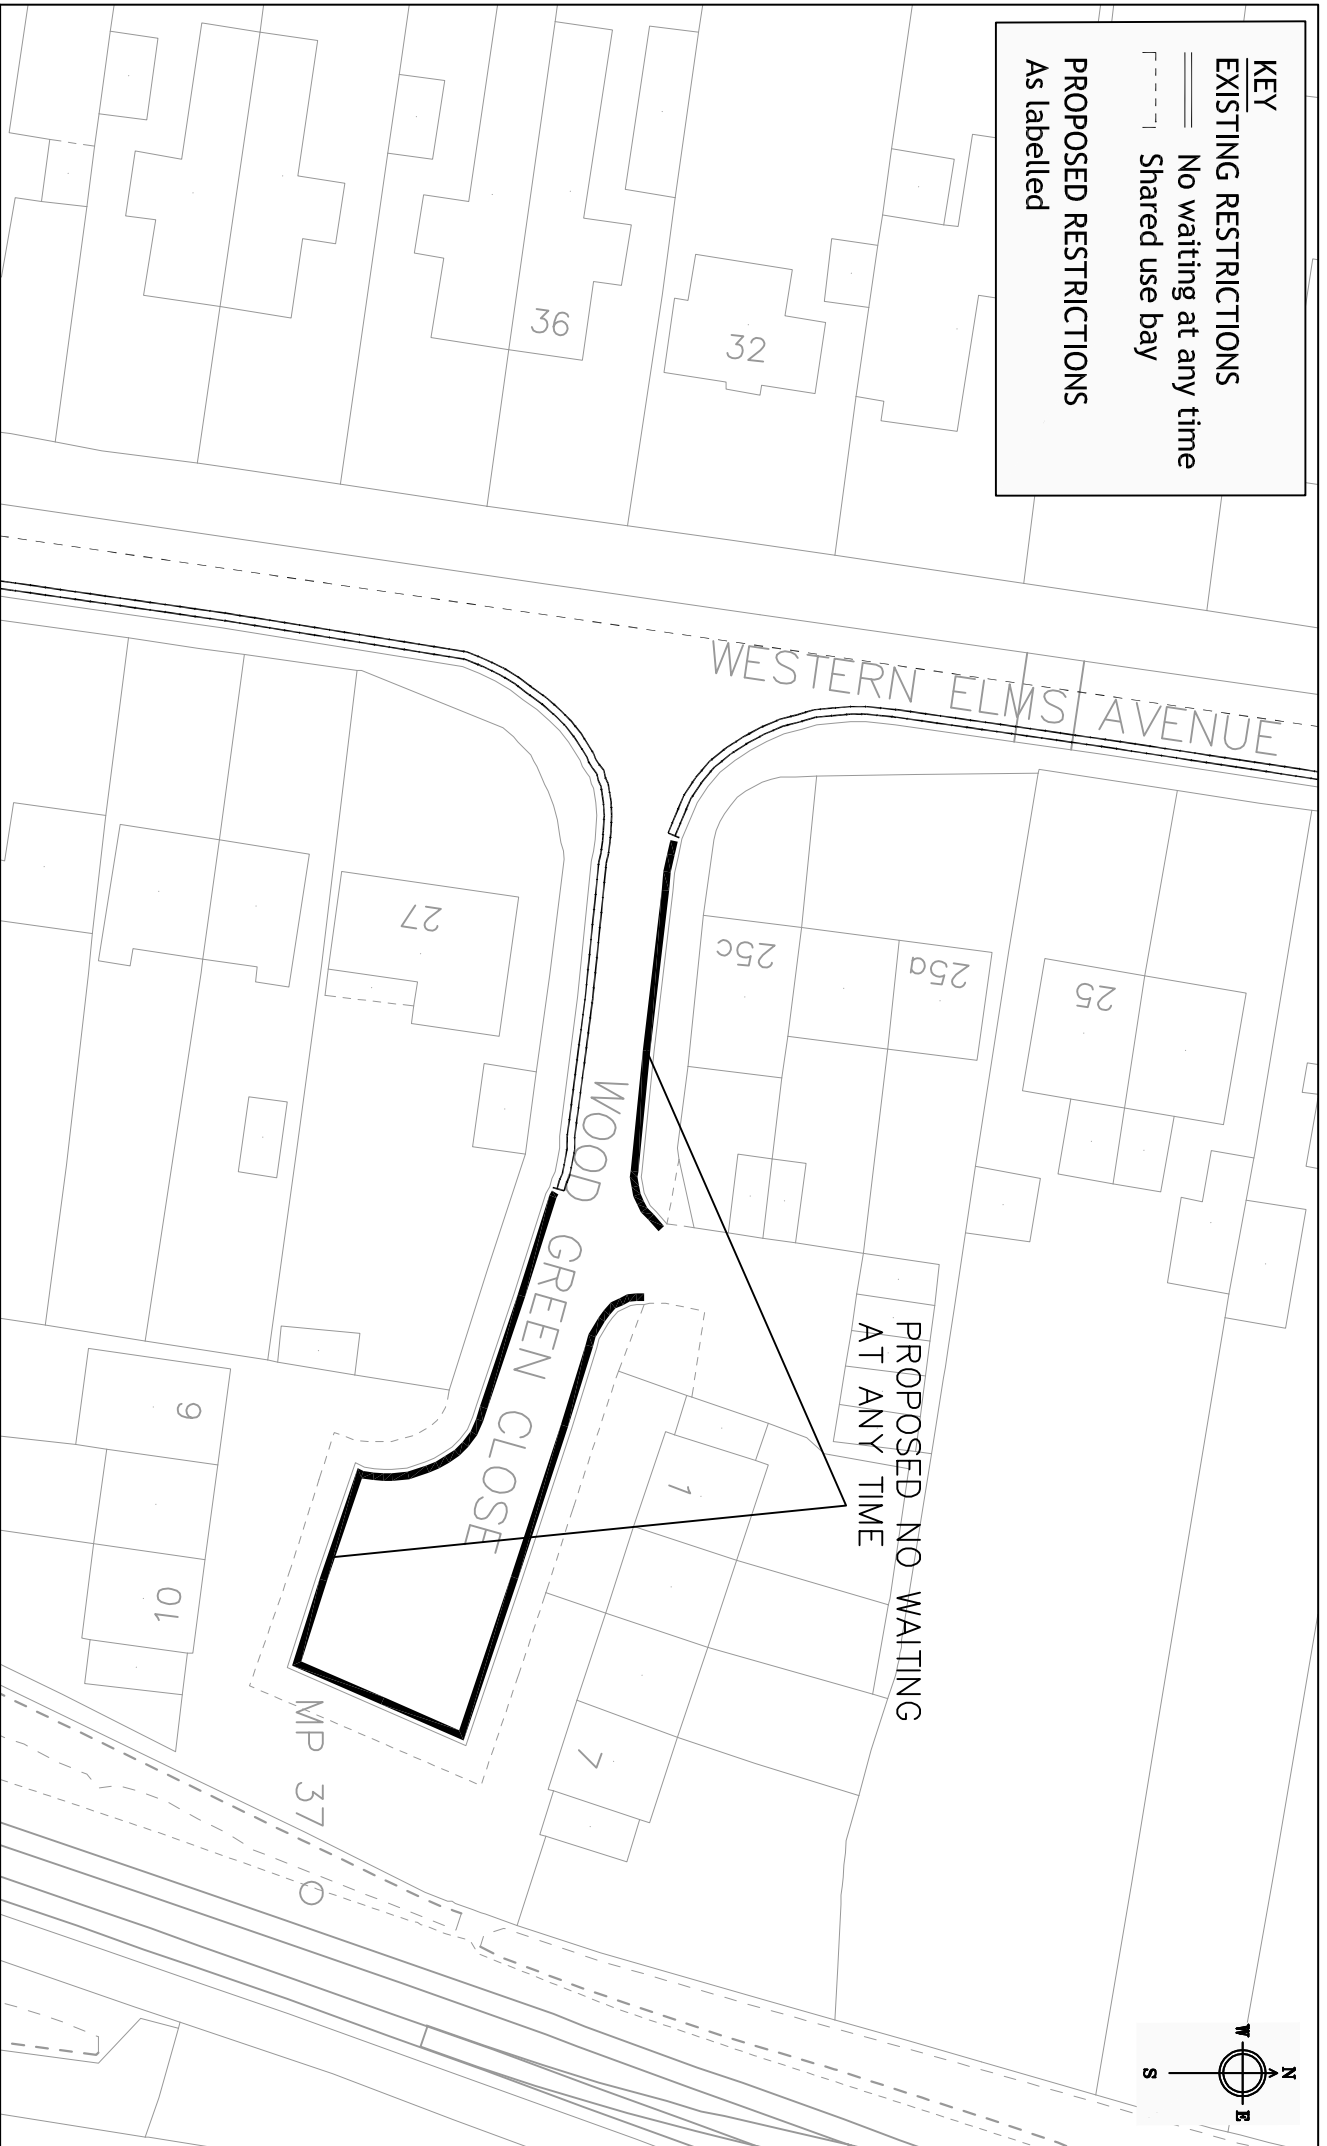

**Reading**  
Borough Council

Working better with you

Department of Environment  
and Neighbourhood Services  
Civic Centre  
Reading  
RG1 7AE

Project Waiting Restrictions Review 2015A	Scale NTS	Drawn JC
	Date APR 2015	Checked CB
Drawing Wood Green Close	Drawing No. WRR/2015A/BA3	Approved SB

**KEY**  
**PROPOSED RESTRICTIONS**  
 As labelled

**RECREATION GROUND CAR PARK**

**PROPOSED PAY & DISPLAY**  
 MON-FRI 9am-5pm  
 MAX STAY OF 7 HOURS,  
 NO RETURN WITHIN 1 HOUR

UP TO 2 HOURS  
 2-4 HOURS  
 4-5 HOURS  
 5-6 HOURS  
 6-7 HOURS


FREE  
 £1.00  
 £1.50  
 £2.00  
 £2.50



**Reading**  
 Borough Council  
 Working better with you

Department of Environment  
 and Neighbourhood Services  
 Civic Centre  
 Reading  
 RG1 7AE

Project	Waiting Restrictions Review		Scale NTS	Drawn JC
	2015A			
Drawing	Recreation ground car park, Kensington Road		Date MAY 2015	Checked CB
			Approved SB	Drawing No. WRR/2015A/BA4

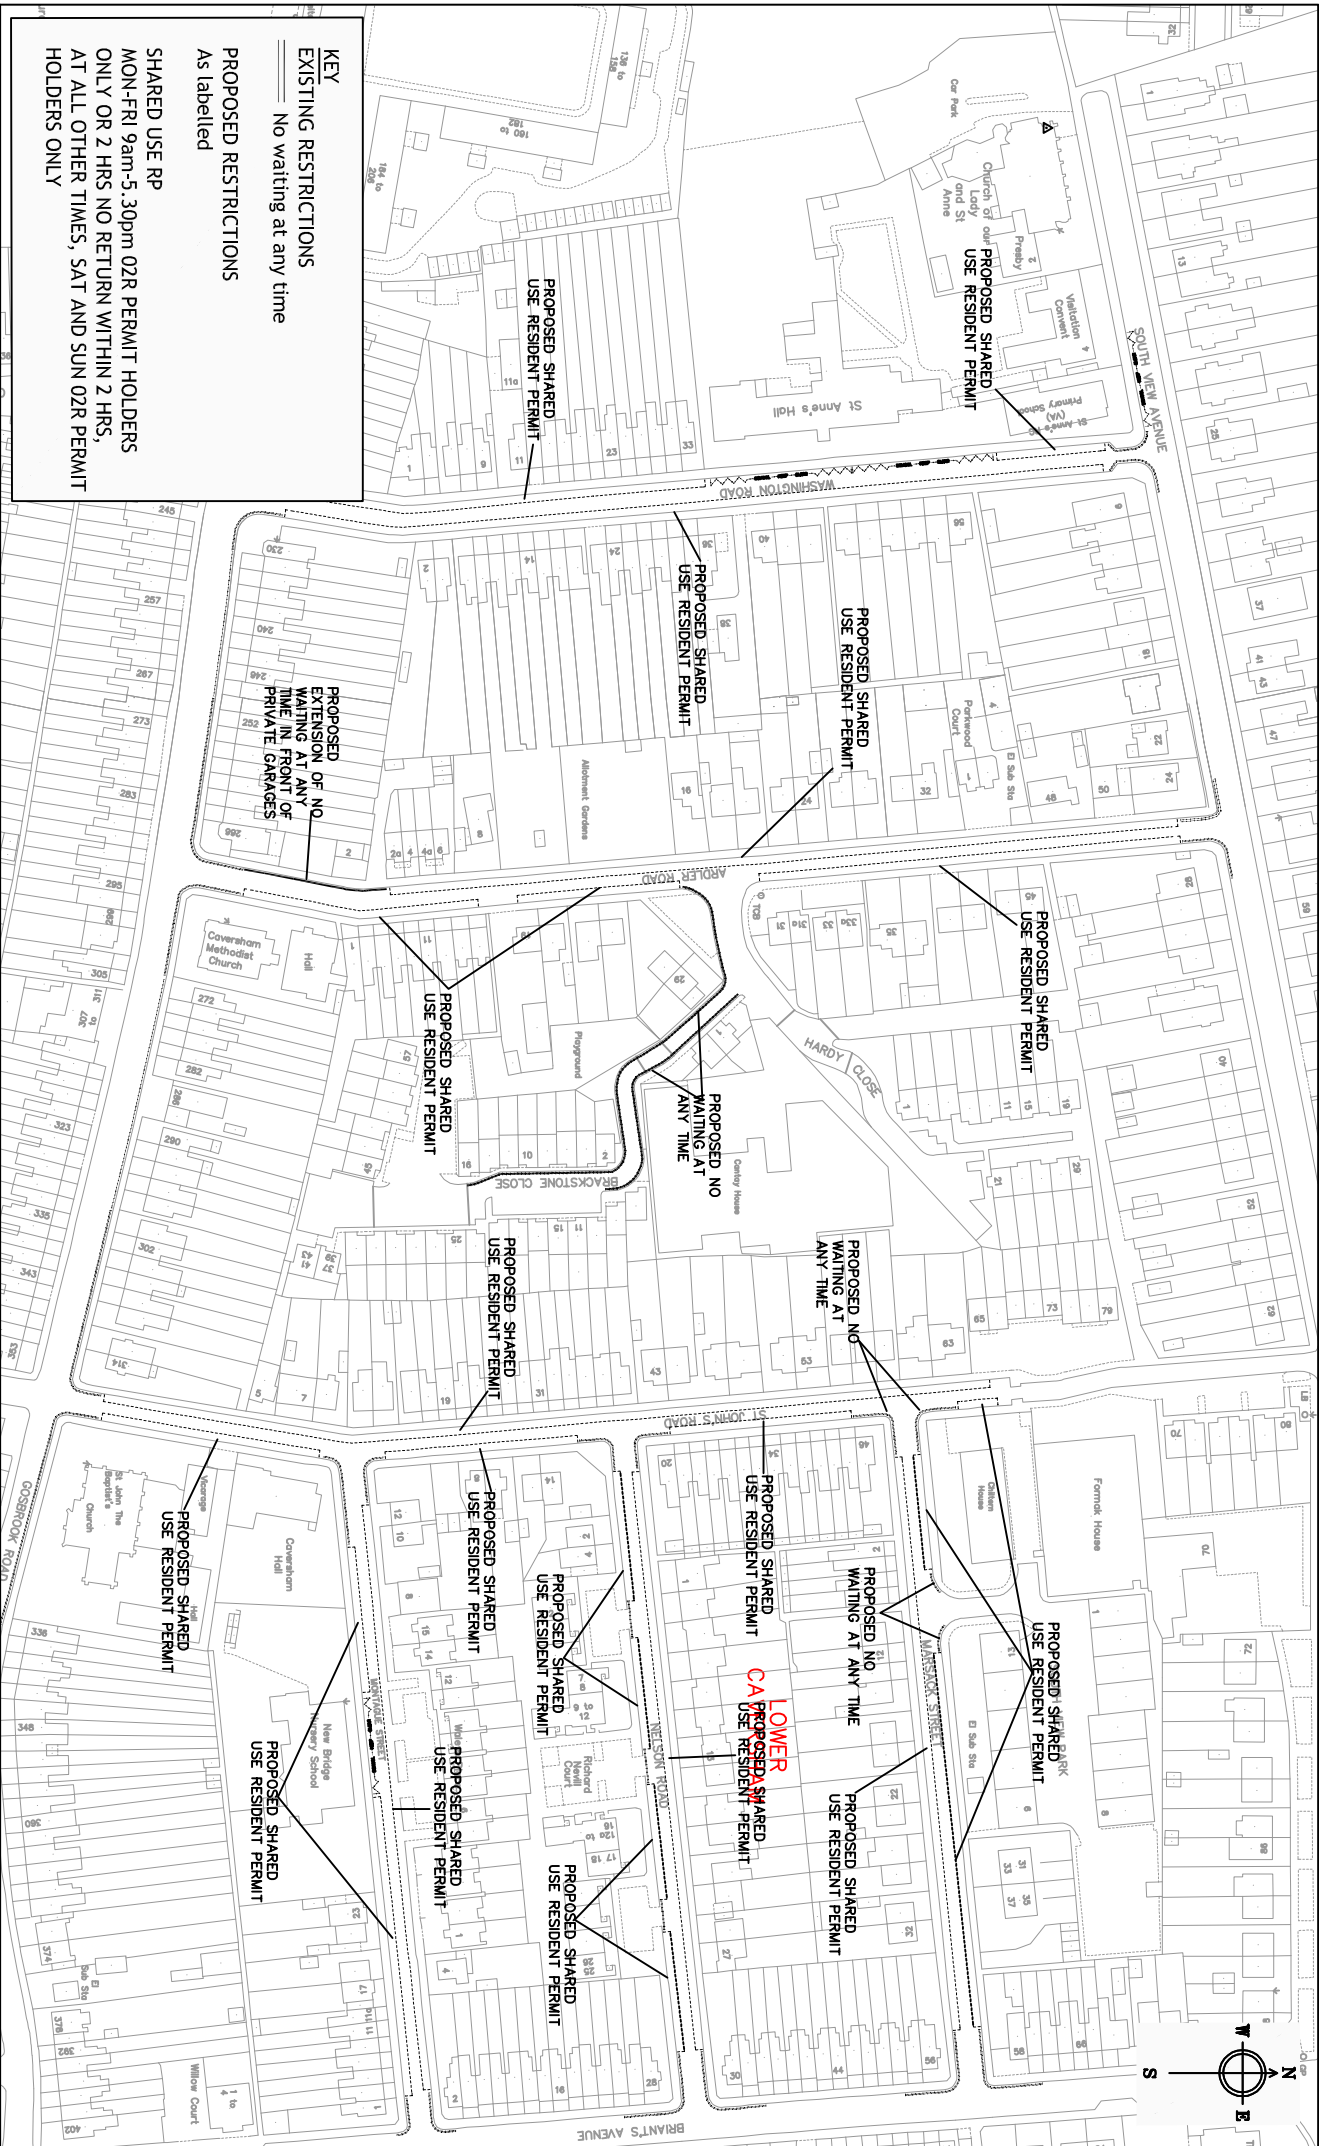

**KEY**

EXISTING RESTRICTIONS  
No waiting at any time

PROPOSED RESTRICTIONS  
As labelled

SHARED USE RP  
MON-FRI 9am-5.30pm 02R PERMIT HOLDERS ONLY OR 2 HRS NO RETURN WITHIN 2 HRS, AT ALL OTHER TIMES, SAT AND SUN 02R PERMIT HOLDERS ONLY



Department of Environment  
and Neighbourhood Services  
Civic Centre  
Reading  
RG1 7AE

Project	Scale	Drawn	JC
	NTS	Checked	CB
Waiting Restrictions Review 2015A	Date	Approved	SB
	APR 2015		
Drawing	Drawing No.		WRR/2015A/CA1
Ardler Road / St John's Road/ Washington Road Area			

**KEY**

**EXISTING RESTRICTIONS**  
 — No waiting at any time

**PROPOSED RESTRICTIONS**  
 As labelled

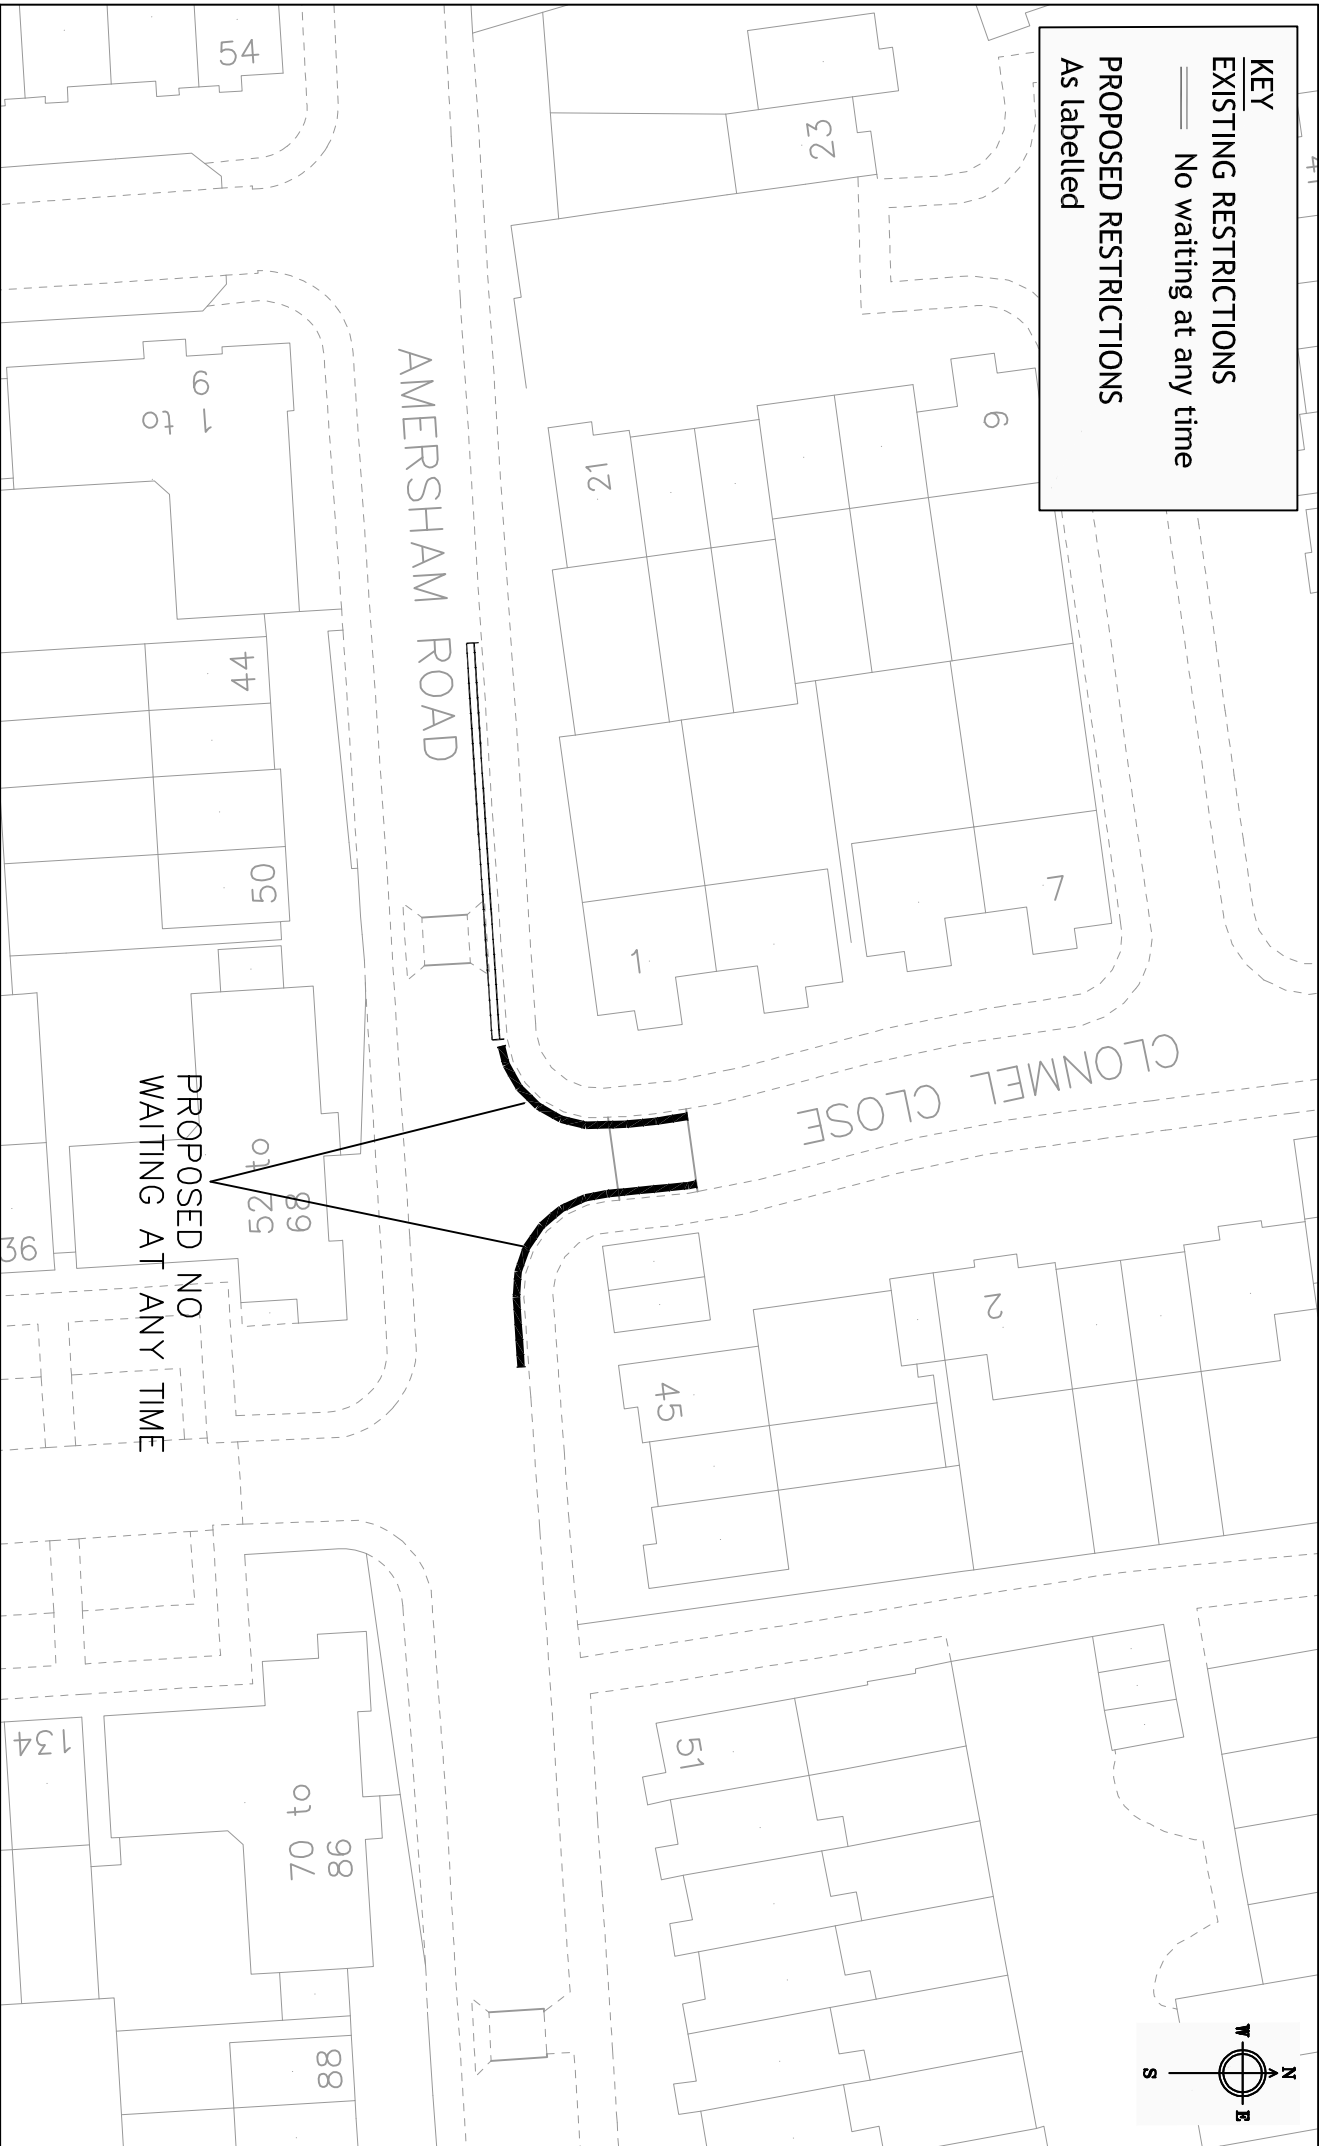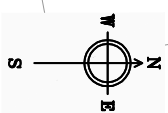

**PROPOSED NO  
 WAITING AT ANY TIME**




**Reading**  
 Borough Council  
 Working better with you

Department of Environment  
 and Neighbourhood Services  
 Civic Centre  
 Reading  
 RG1 7AE

Project	Waiting Restrictions Review		Scale NTS	Drawn JC
	2015A			
Drawing	Amersham Road		Date Apr 2015	Checked CB
			Approved SB	Drawing No. WRR/2015A/CA2



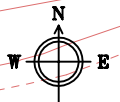

**KEY**

**EXISTING RESTRICTIONS**  
— No waiting at any time

**PROPOSED RESTRICTIONS**  
As labelled

AMERSHAM ROAD

54

42

30

18

EXTEND EXISTING NO WAITING AT ANY TIME

STAR ROAD

19

11 15

7

414

GOSBROOK ROAD

+ 36.8m

Crown copyright and database rights 2013 Ordnance Survey 100019672



**Reading**  
Borough Council

Working better with you

Department of Environment  
Civic Centre  
Reading  
RG1 7TD

**CAD DRAWING LOCATION:**

project WAITING RESTRICTION  
REVIEW 2015A

drawing STAR ROAD

drawn JC

checked CB

approved SB

date APR.15


scale N.T.S

drawing no.  
NM/AWRR/2015A/CA4

**KEY**

**EXISTING RESTRICTIONS**  
 — No waiting at any time

**PROPOSED RESTRICTIONS**  
 As labelled

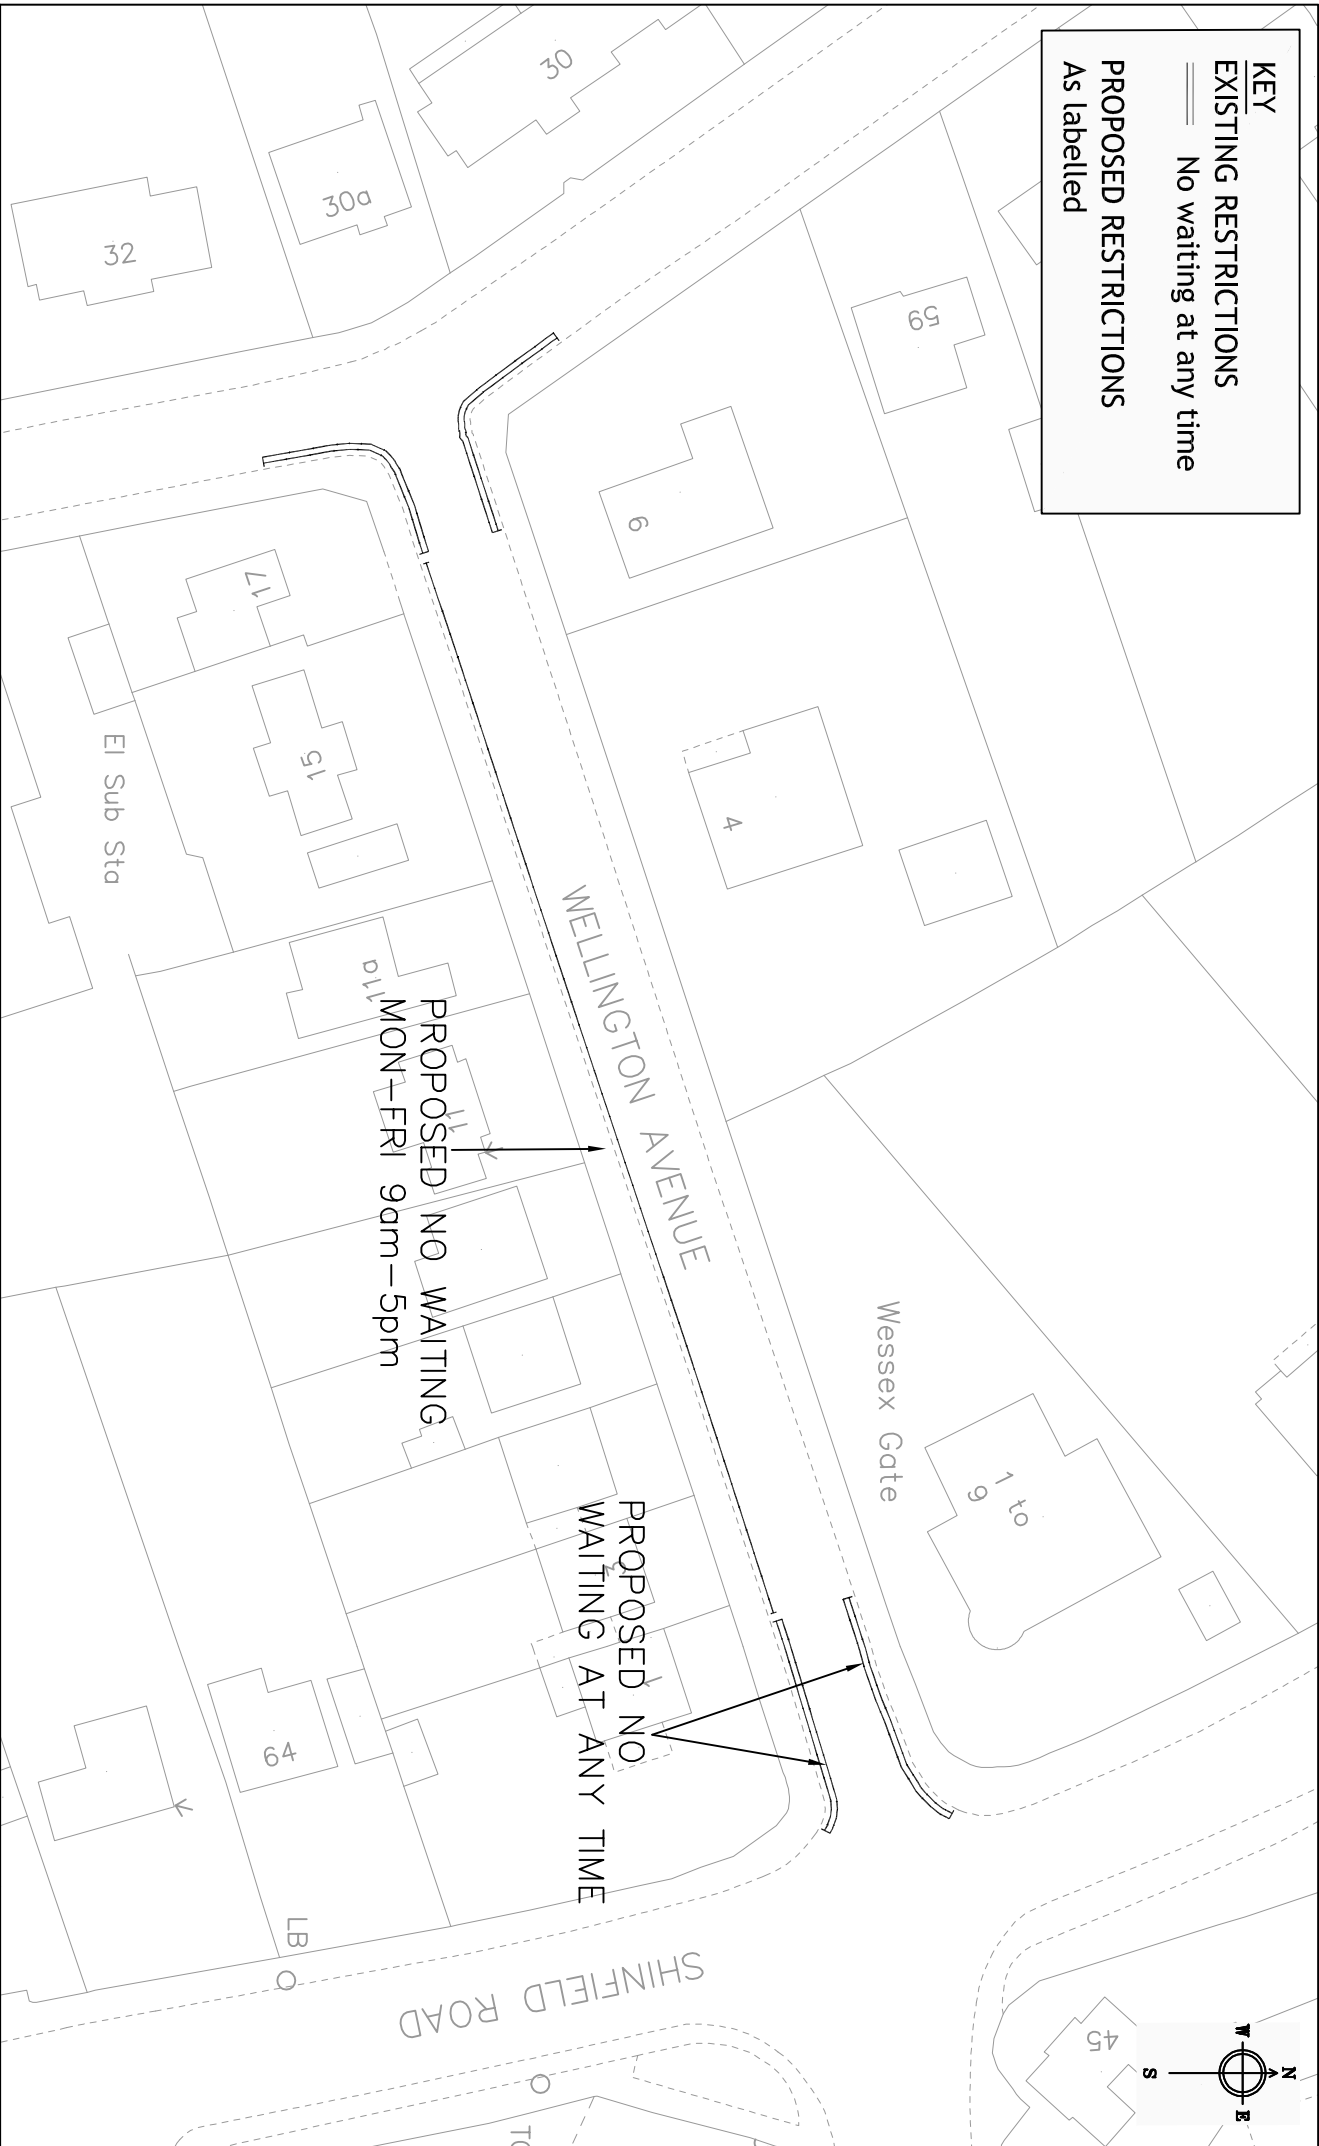

**Reading**  
 Borough Council  
 Working better with you

Department of Environment  
 and Neighbourhood Services  
 Civic Centre  
 Reading  
 RG1 7AE

Project	Waiting Restrictions Review	
	2015A	
Drawing	Wellington Avenue	
	Scale	Drawn
Date	Checked	GW
APR 2015	Approved	CB
Drawing No.	WRR/2015A/CH1	

**KEY**

**EXISTING RESTRICTIONS**  
 — No waiting at any time

**PROPOSED RESTRICTIONS**  
 As labelled



**Reading**  
 Borough Council

Working better with you

Department of Environment  
 and Neighbourhood Services

Civic Centre

Reading

RG1 7AE

Project

Waiting Restrictions Review

2015A

Drawing

Birdhill Avenue

Scale

NTS

Drawn

Checked

GW

CB

Date

APR 2015

Approved

SB

Drawing No.

WRR/2015A/CH2

**KEY**  
**PROPOSED RESTRICTIONS**  
 As labelled



PROPOSED NO  
 WAITING AT ANY TIME

PROPOSED NO  
 WAITING AT ANY TIME

PROPOSED NO  
 WAITING AT ANY TIME



**Reading**  
 Borough Council

Working better with you

Department of Environment  
 and Neighbourhood Services

Civic Centre  
 Reading

RG1 7AE

Project

Waiting Restrictions Review

2015A

Drawing

Staverton Road

Scale

NTS

Drawn

Checked

JC

CB

Date

APR 2015



Approved

58

Drawing No.

WRR/2015A/CH3

**KEY**  
**PROPOSED RESTRICTIONS**  
 As labelled

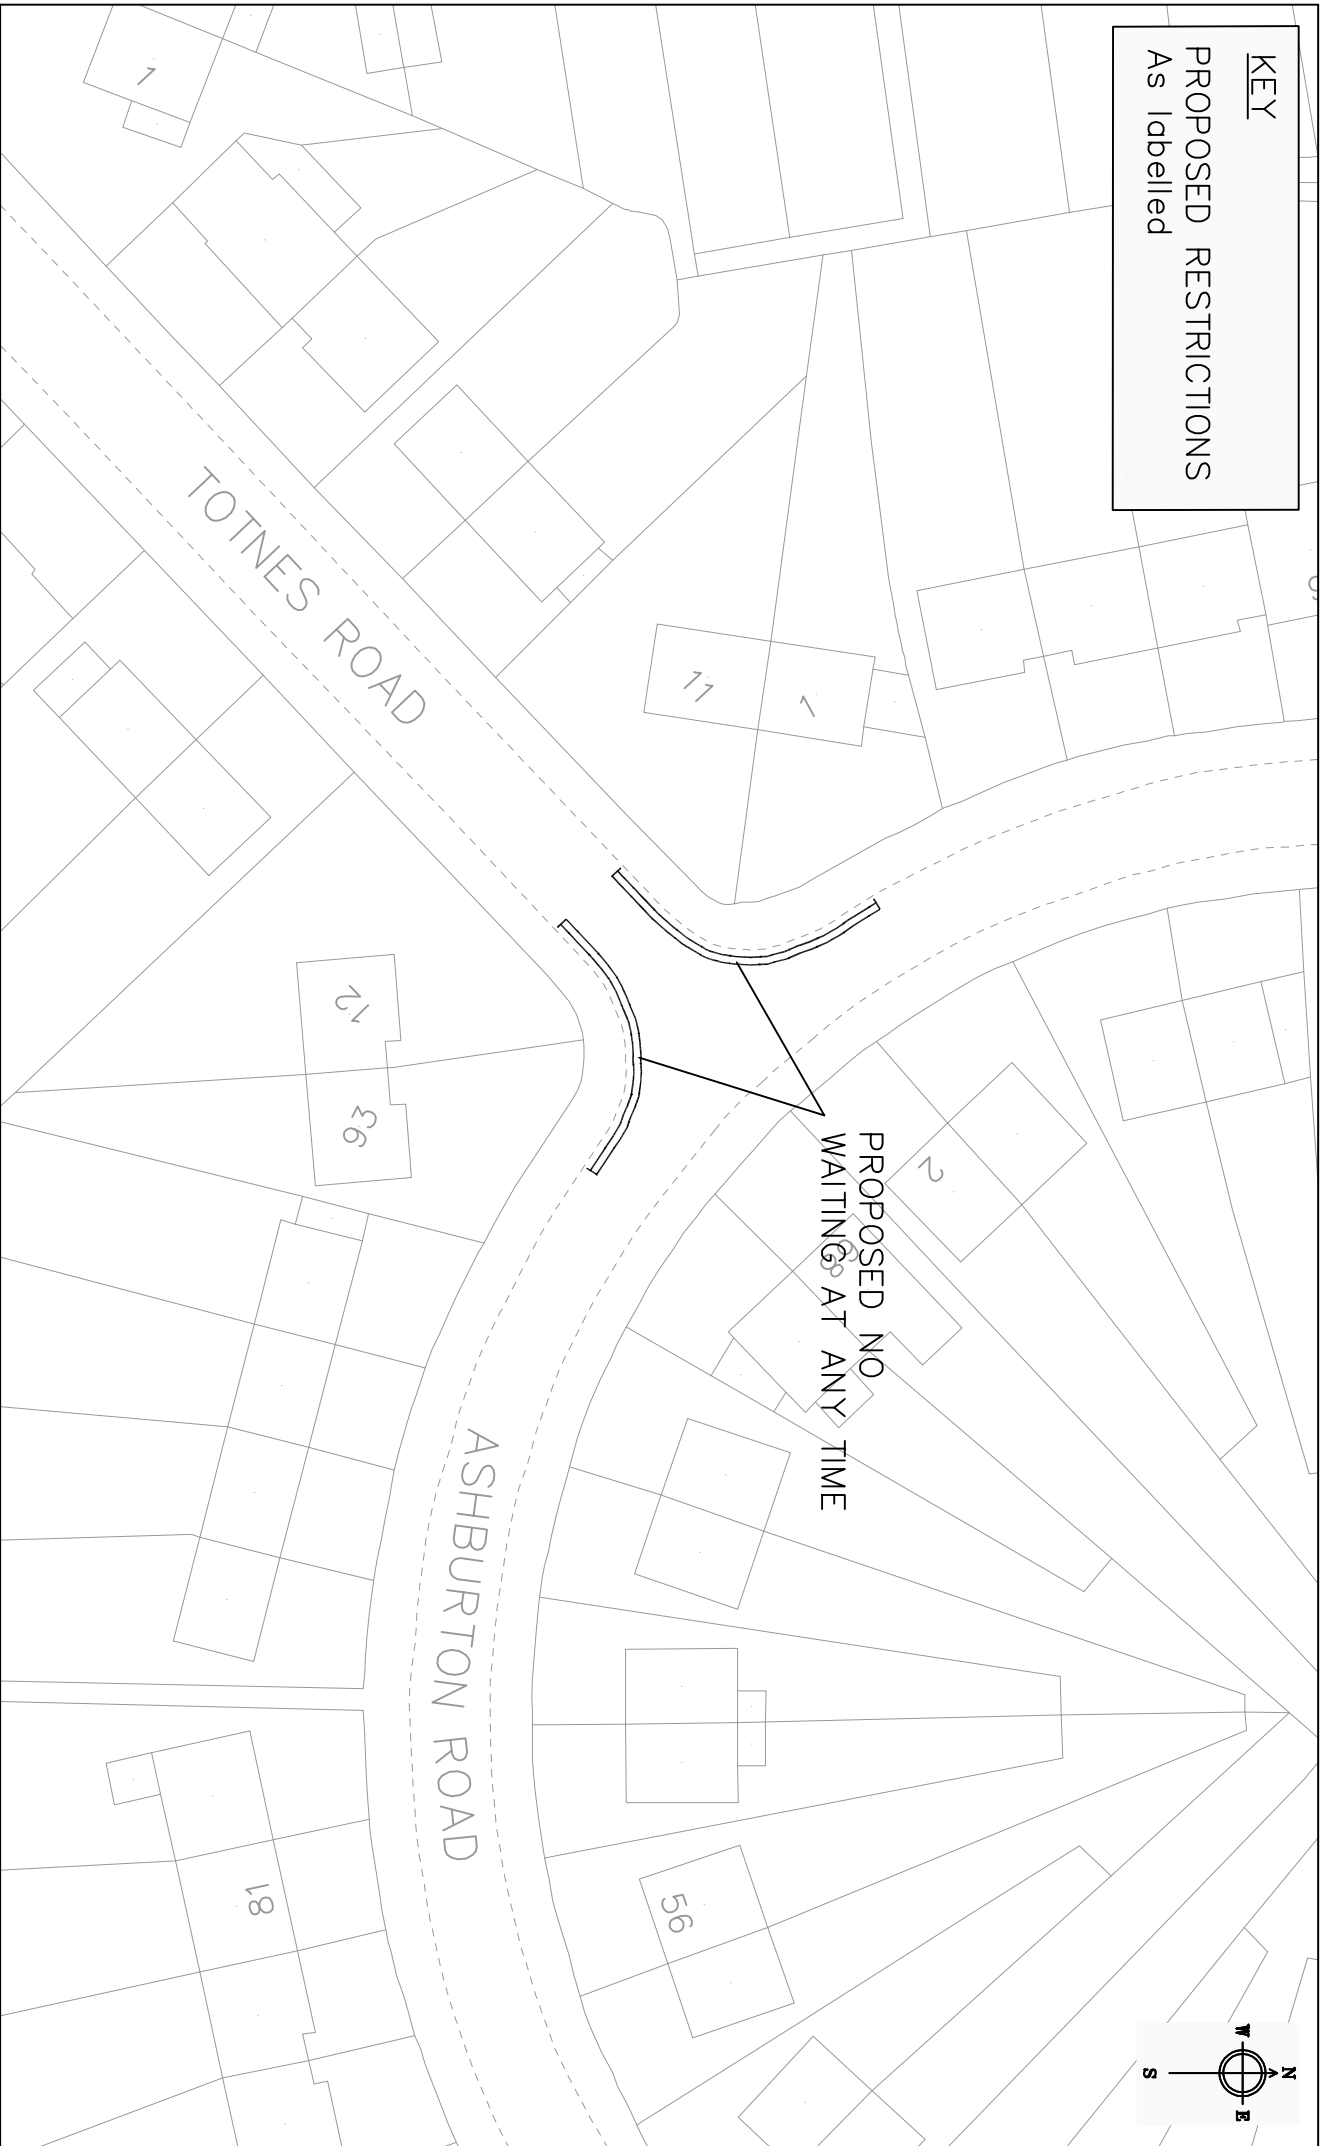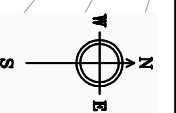

**Reading**  
 Borough Council  
 Working better with you

Department of Environment  
 and Neighbourhood Services  
 Civic Centre  
 Reading  
 RG1 7AE


Project	Waiting Restrictions Review	
	2015A	
Drawing	Totnes Road	
Scale	NTS	Drawn
	GW	Checked
Date	APR 2015	Approved
Drawing No.	WRR/2015A/CH4	

**KEY**

**EXISTING RESTRICTIONS**

- ≡ No Waiting & No loading At Any Time
- ┌ Limited 2hrs Waiting Mon-Fri 8am-6pm, No return within 2hrs

**PROPOSED RESTRICTIONS**  
As labelled

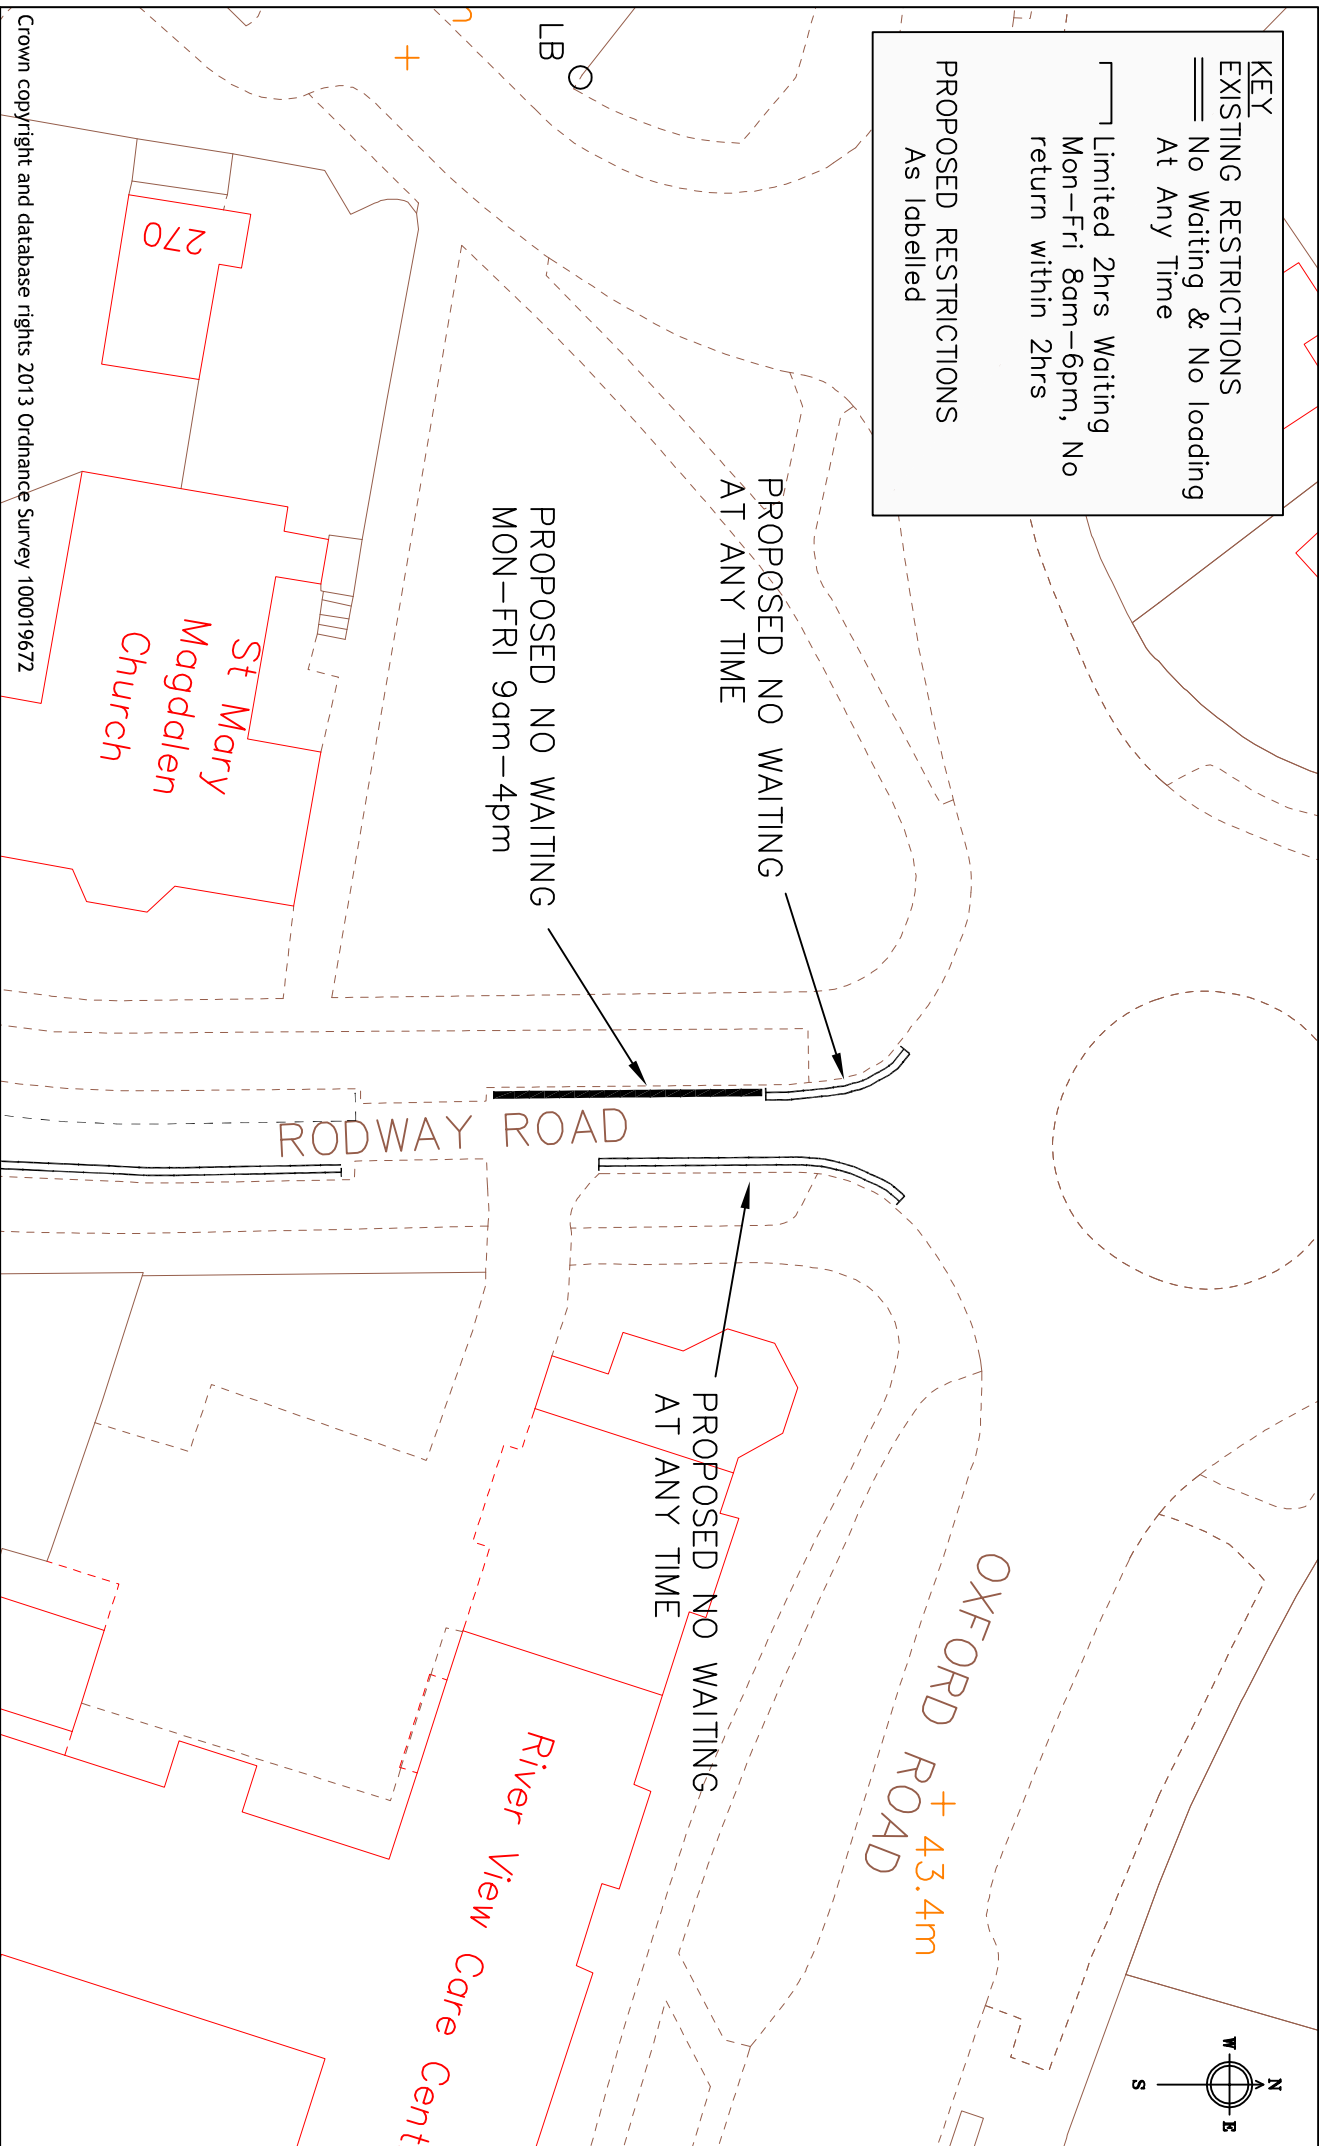

Crown copyright and database rights 2013 Ordnance Survey 100019672




**Reading**  
Borough Council  
Working better with you

Department of Environment  
Culture and Sport  
Civic Centre  
Reading  
RG1 7AE

Project Waiting Restrictions Review 2015A	Scale N.T.S	Drawn JC
	Date APR 2015	Checked CB
Drawing Rodway Road	Date APR 2015	Approved SB
Drawing No.		WRR/2015A/KE1

**KEY**  
**EXISTING RESTRICTIONS**  
 = No Waiting & No loading At Any Time  
 — Limited 2hrs Waiting Mon–Fri 8am–6pm, No return within 2hrs  
**PROPOSED RESTRICTIONS**  
 As labelled

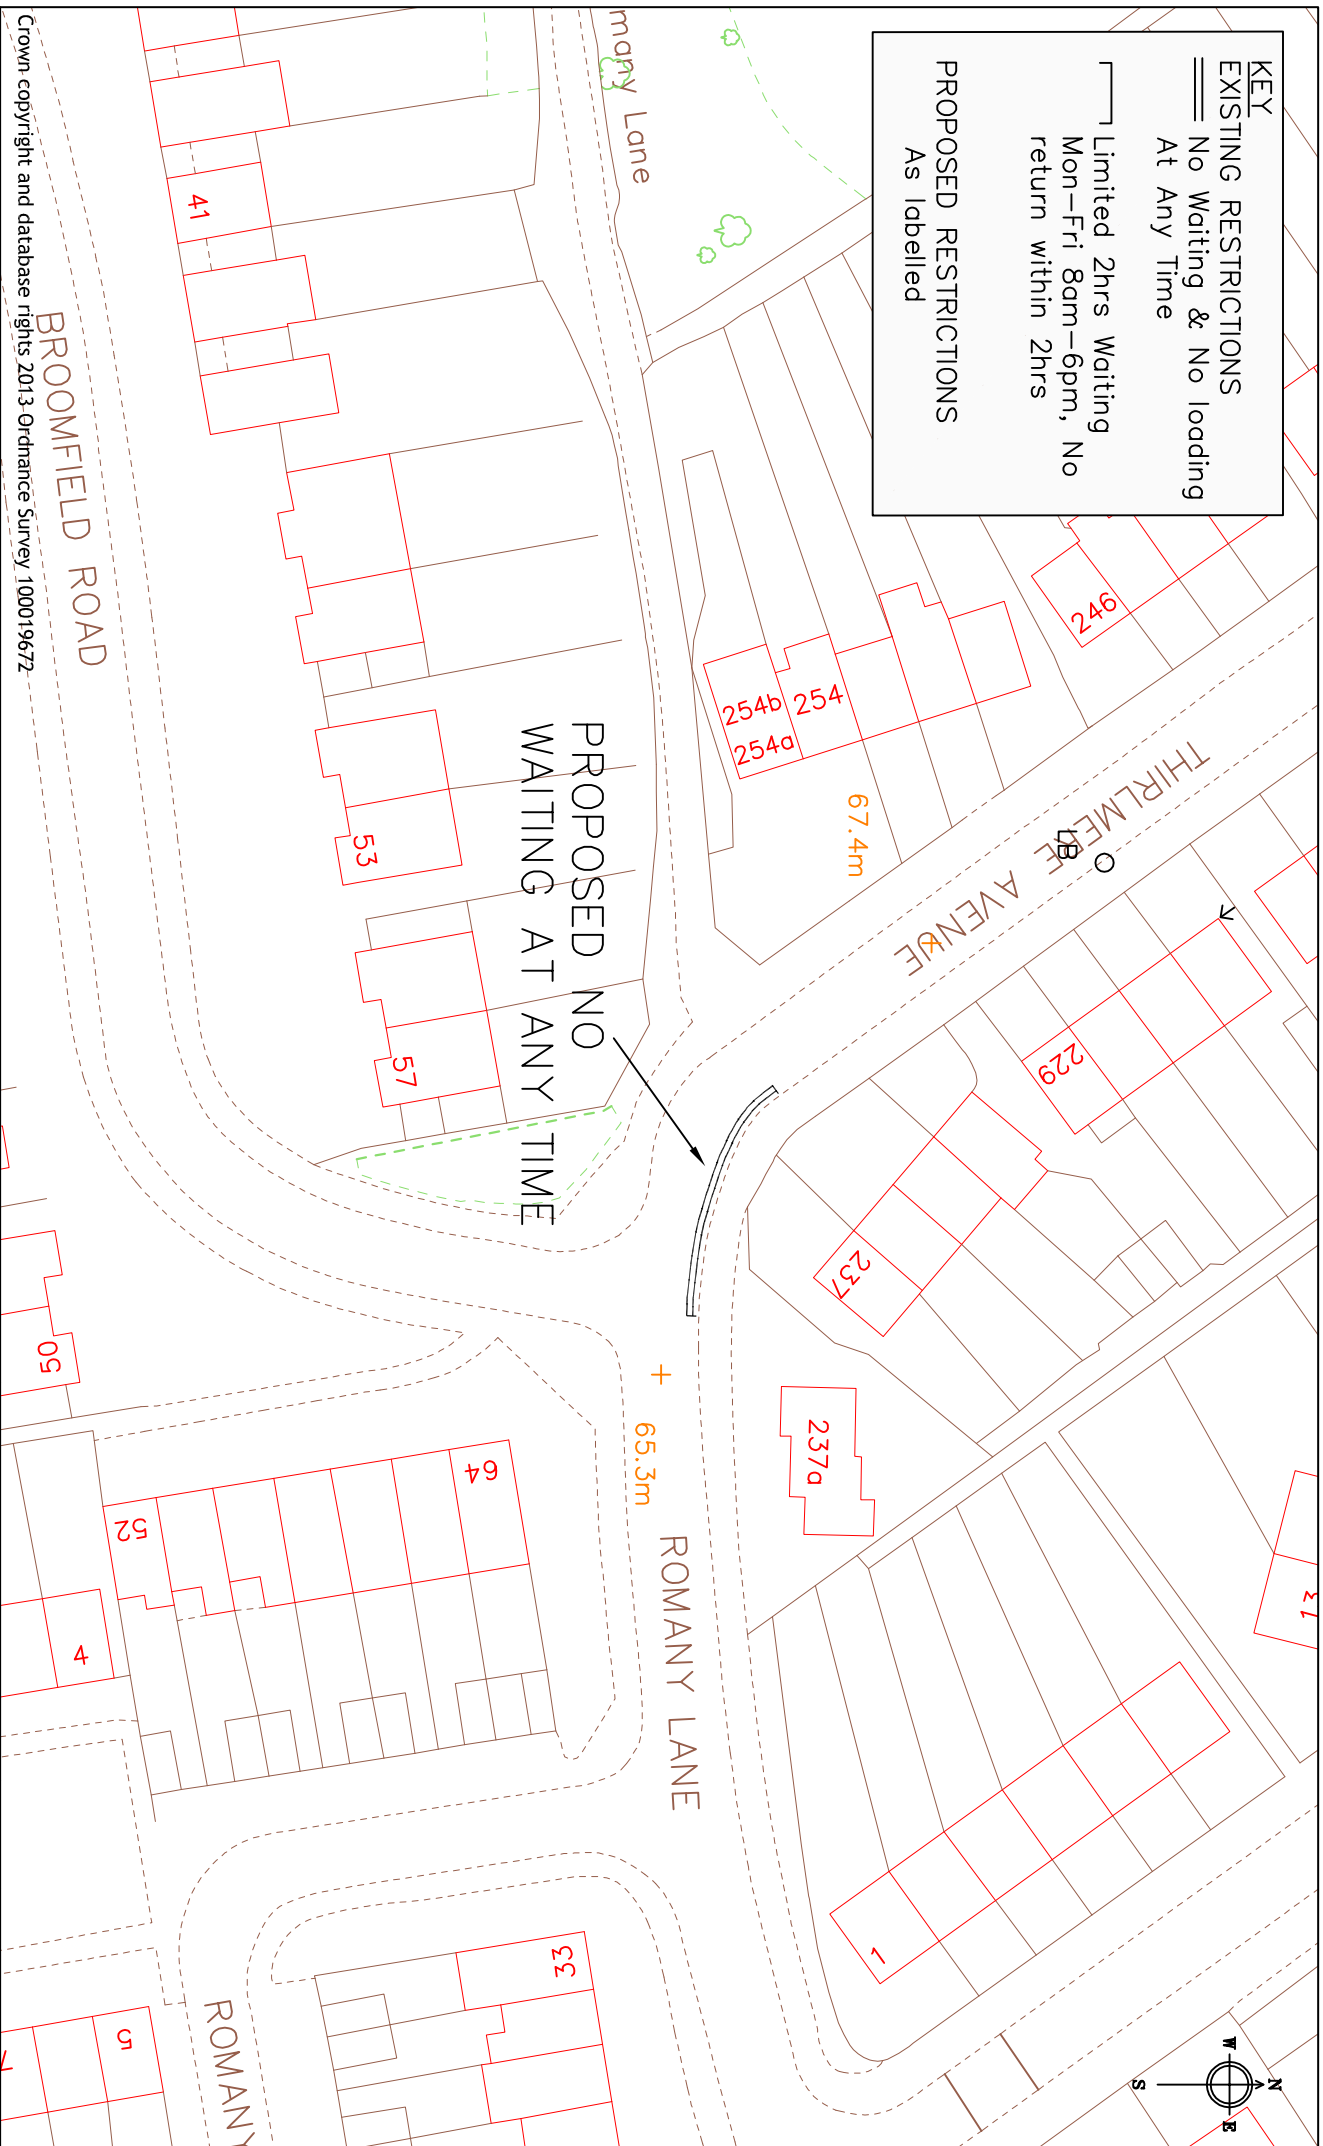

Crown copyright and database rights 2013 Ordnance Survey 100019672




**Reading**  
 Borough Council  
 Working better with you

Department of Environment  
 Culture and Sport  
 Civic Centre  
 Reading  
 RG1 7AE

Project	Waiting Restrictions Review		Scale	N.T.S		
	2015A					
Drawing	Thirlmere Avenue		Date	APR 2015		
Drawing No.	WRR/2015A/KE2		Drawn	JC		
				Checked		CB
				Approved		SB

**KEY**  
**PROPOSED RESTRICTIONS**  
 As labelled

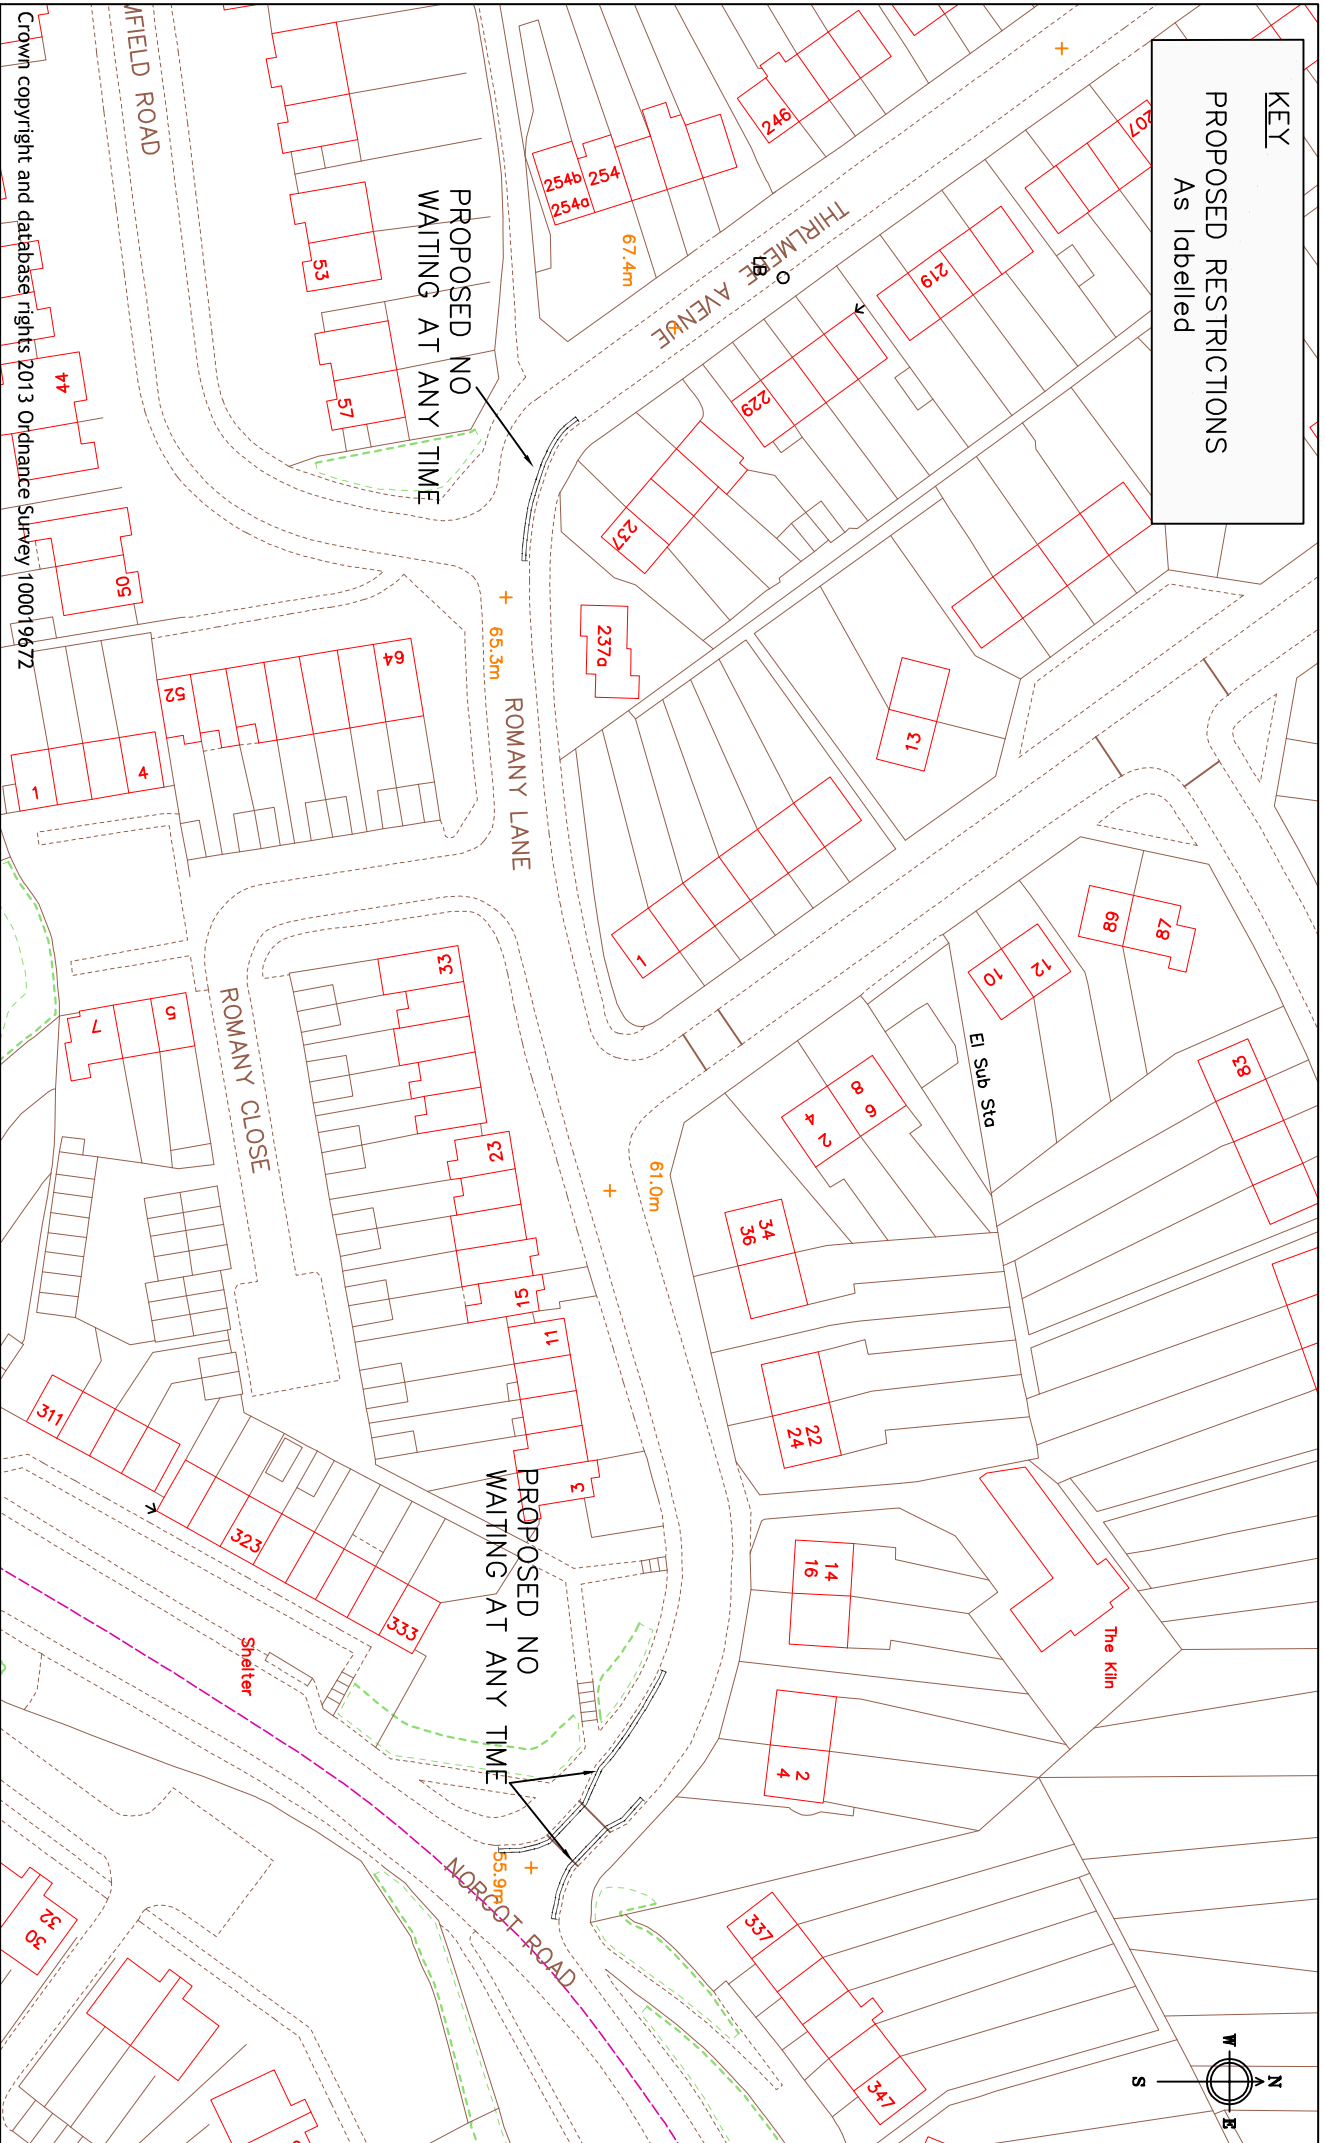

Crown copyright and database rights 2013 Ordnance Survey 100019872



**Reading**  
 Borough Council  
 Working better with you

Department of Environment  
 Culture and Sport  
 Civic Centre  
 Reading  
 RG1 7AE

Project  
 Waiting Restrictions Review  
 2015A

Drawing  
 Thirlmere Avenue

Scale  
 N.T.S.

Date  
 MAY 2015

Drawn  
 JC


Checked  
 CB

Approved  
 SB

Drawing No.  
 WRR/2015A/KE2\_A



**KEY**  
**PROPOSED RESTRICTIONS**  
 As labelled

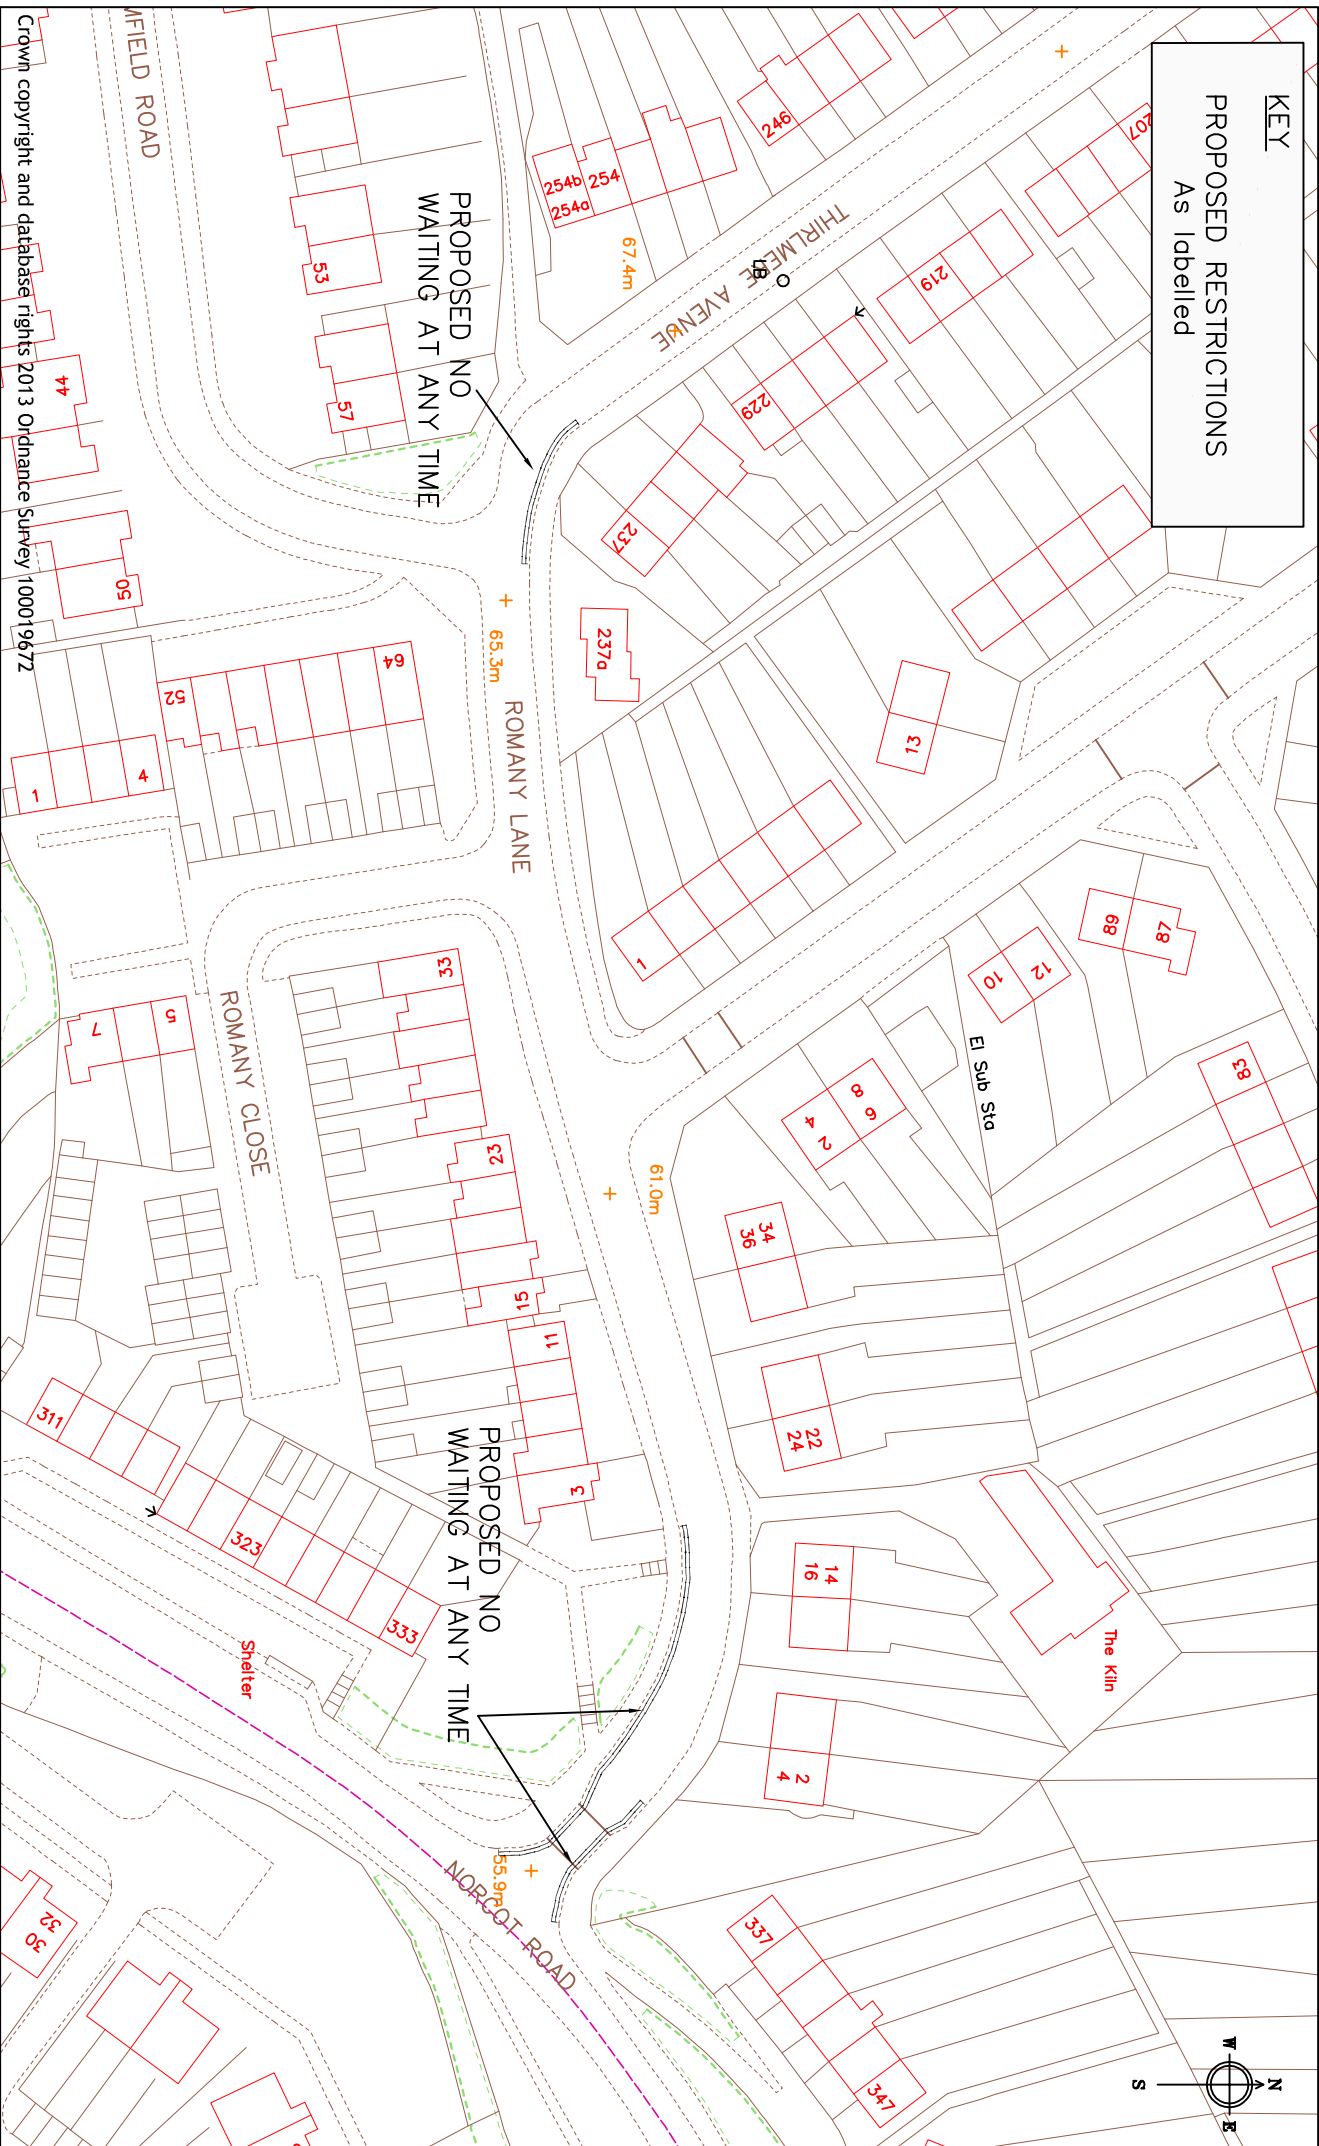

**Reading**  
 Borough Council  
 Working better with you





Department of Environment  
 Culture and Sport  
 Civic Centre  
 Reading  
 RG1 7AE


Crown copyright and database rights 2013 Ordnance Survey 100019872

Project  
 Waiting Restrictions Review  
 2015A

Drawing  
 Thirlmere Avenue

Scale N.T.S	Drawn JC
Date MAY 2015	Checked CB
Drawing No. WRR/2015A/KE2_B	Approved SB

  KEY	
	EXISTING RESTRICTIONS
	No Waiting At Any Time
	Unrestricted Parking Bay
	PROPOSED RESTRICTIONS
	As labelled

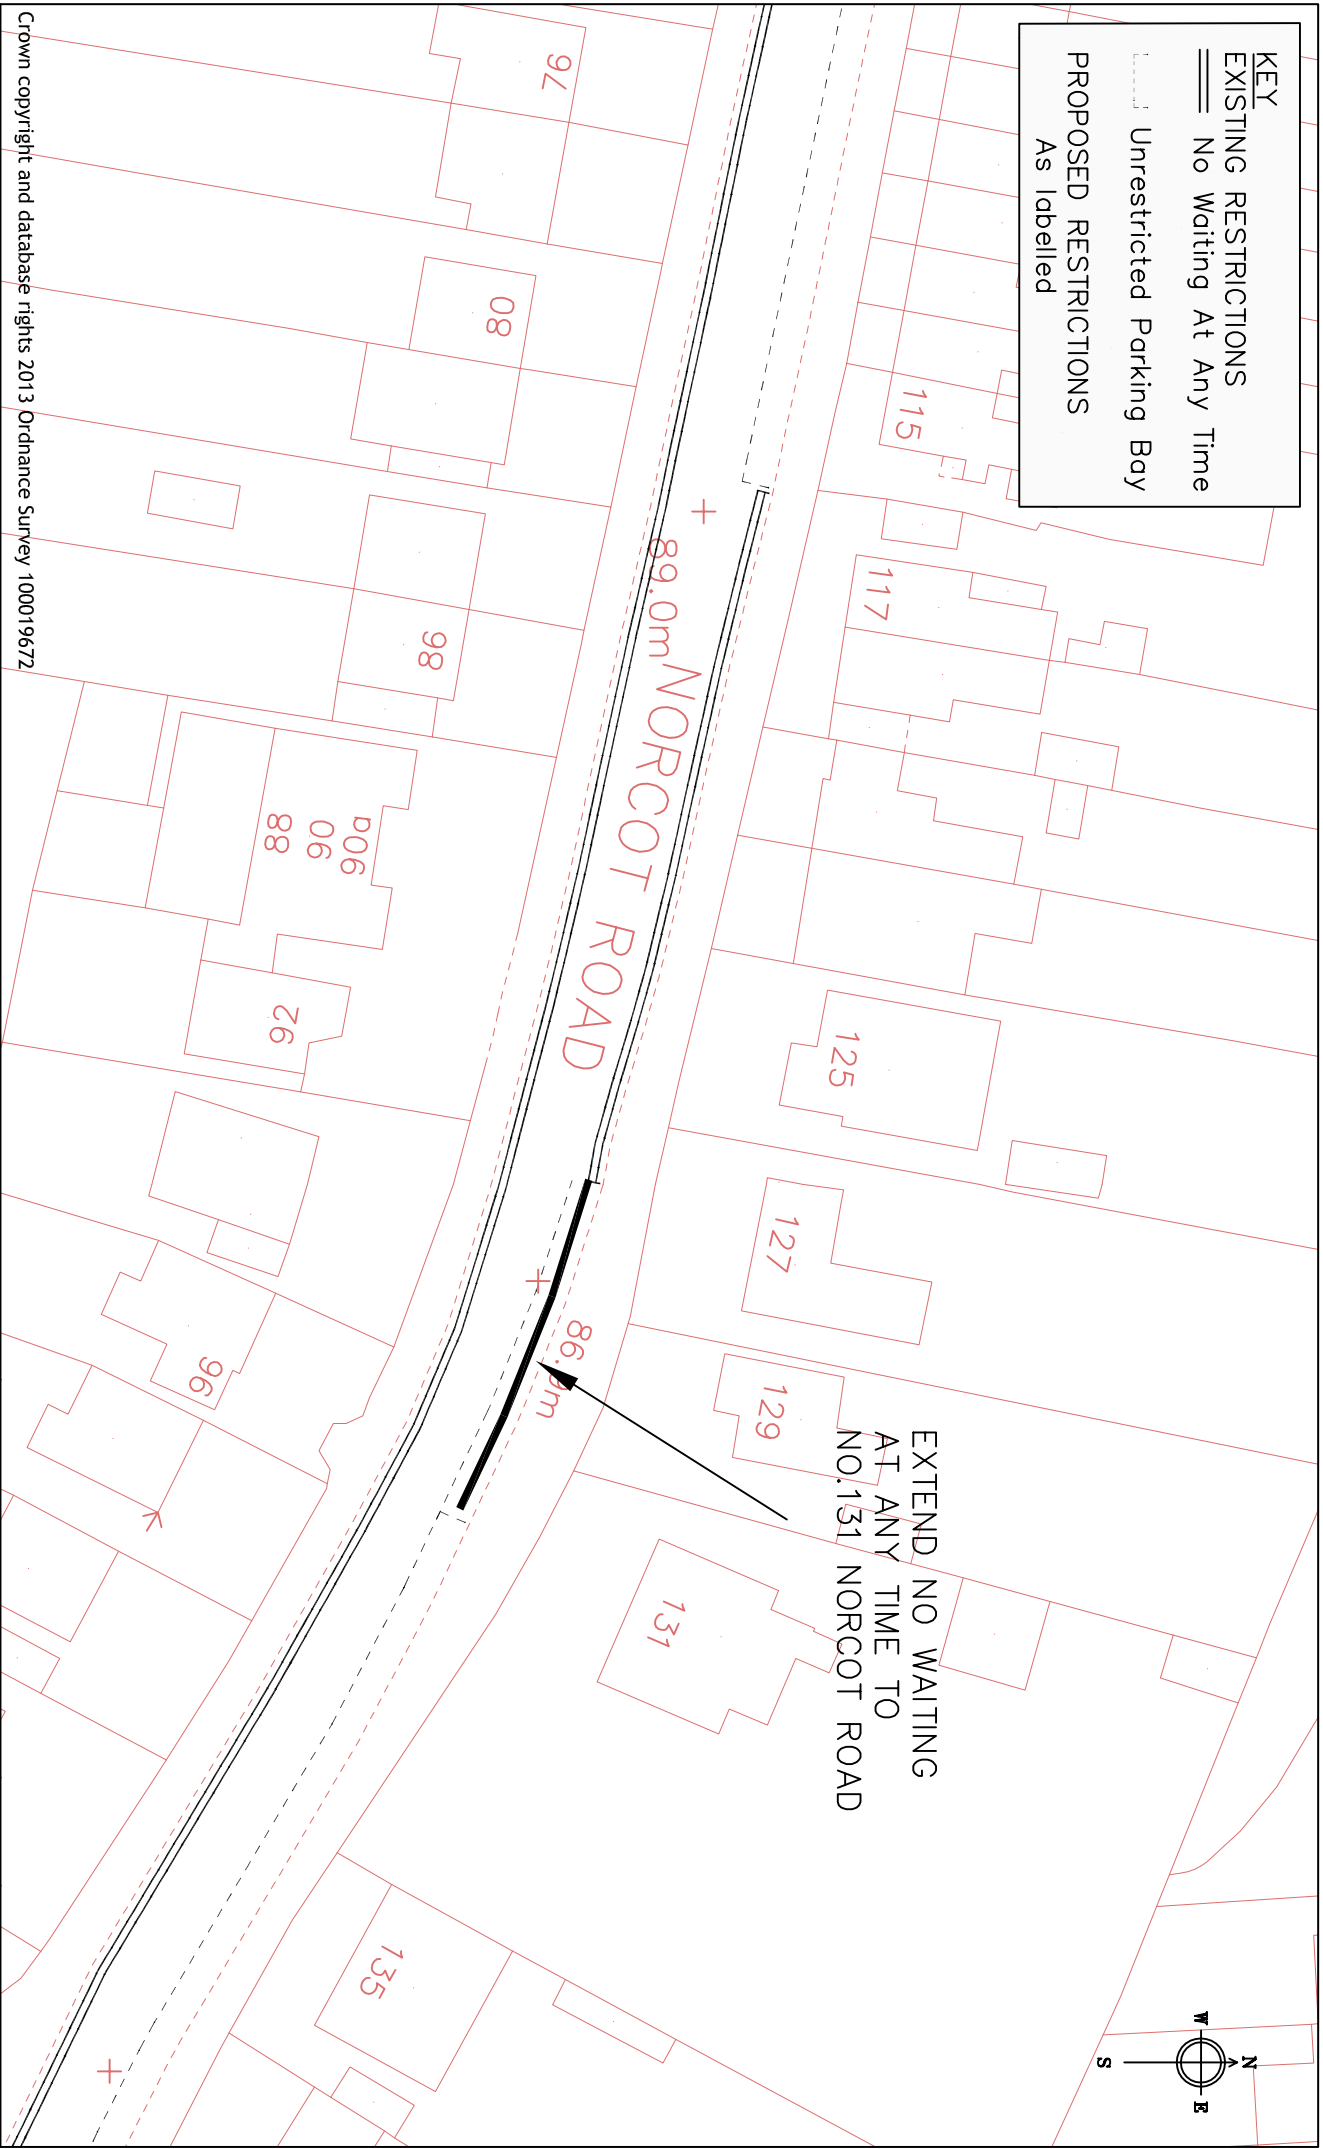

Crown copyright and database rights 2013 Ordnance Survey 100019672




**Reading**  
Borough Council  
Working better with you

Department of Environment  
and Neighbourhood Services  
Civic Centre  
Reading  
RG1 7AE

Project		Scale	
WAITING RESTRICTION REVIEW 2015A		N.T.S	
Date		Checked	
MAY.14		CB	
Drawing No.		Approved	
NORCOT ROAD		SB	
WRR/2015A/KE4_TI			

**KEY**  
**PROPOSED RESTRICTIONS**  
 As labelled

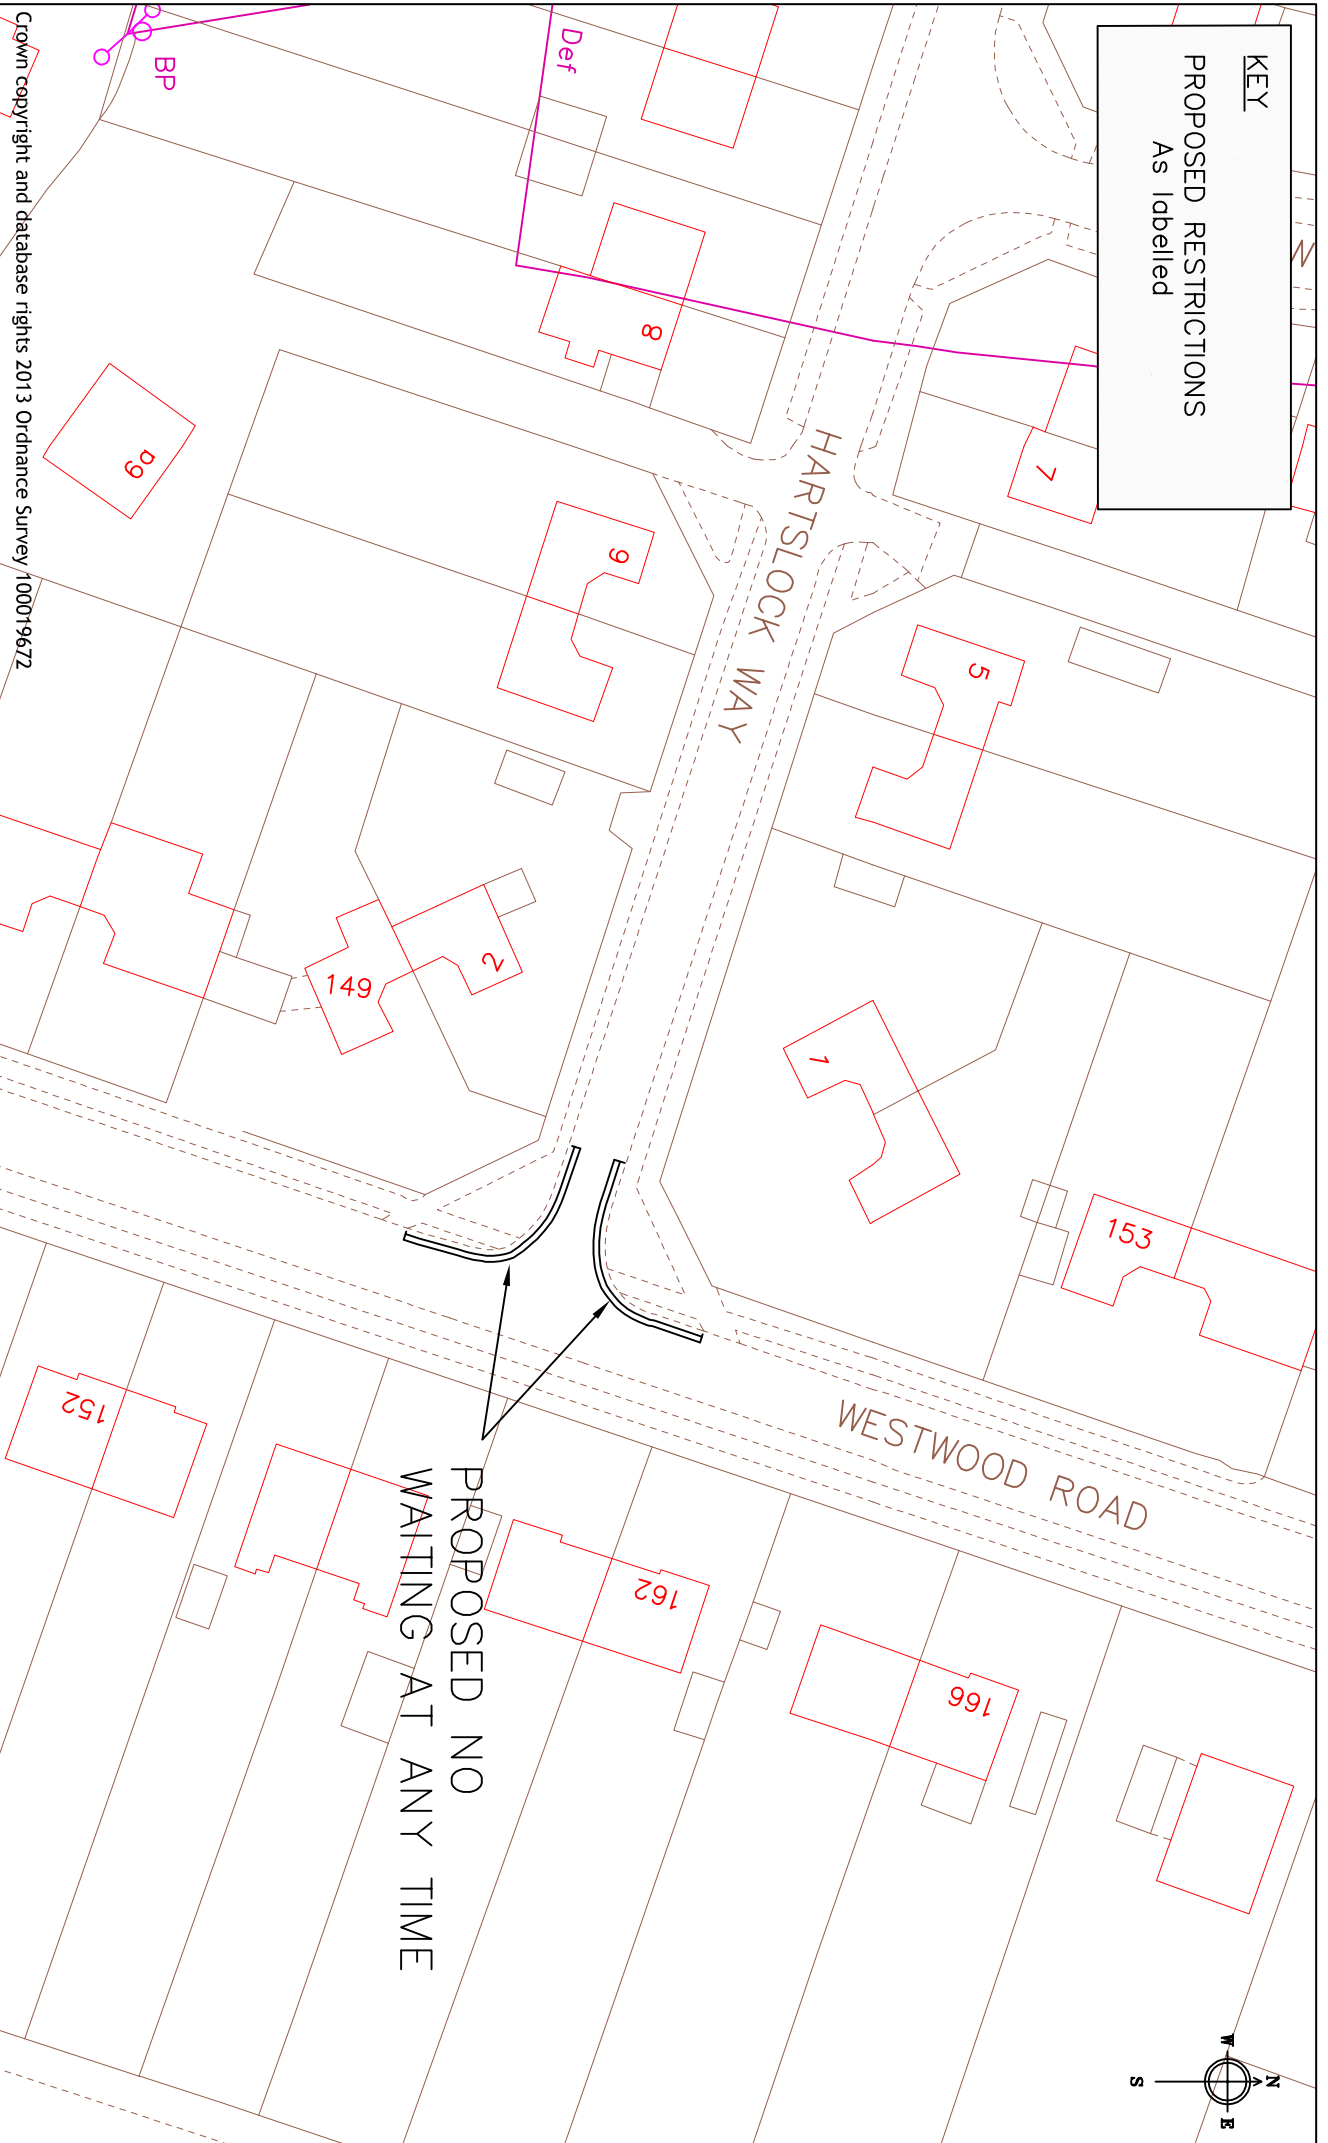

**PROPOSED NO  
 WAITING AT ANY TIME**

Crown copyright and database rights 2013 Ordnance Survey/100019672



**Reading**  
 Borough Council

Working better with you

Department of Environment

Culture and Sport

Civic Centre

Reading

RG1 7AE

Project

WAITING RESTRICTION  
 REVIEW 2015A

Drawing

WESTWOOD ROAD

Scale  
 N.T.S

Date  
 APR.15

Drawing No.

WRR/2015A/KE5

Drawn

Checked

Approved


JC

CB

SB



**KEY**  
**EXISTING RESTRICTIONS**  
 — No waiting at any time  
**PROPOSED RESTRICTIONS**  
 As labelled

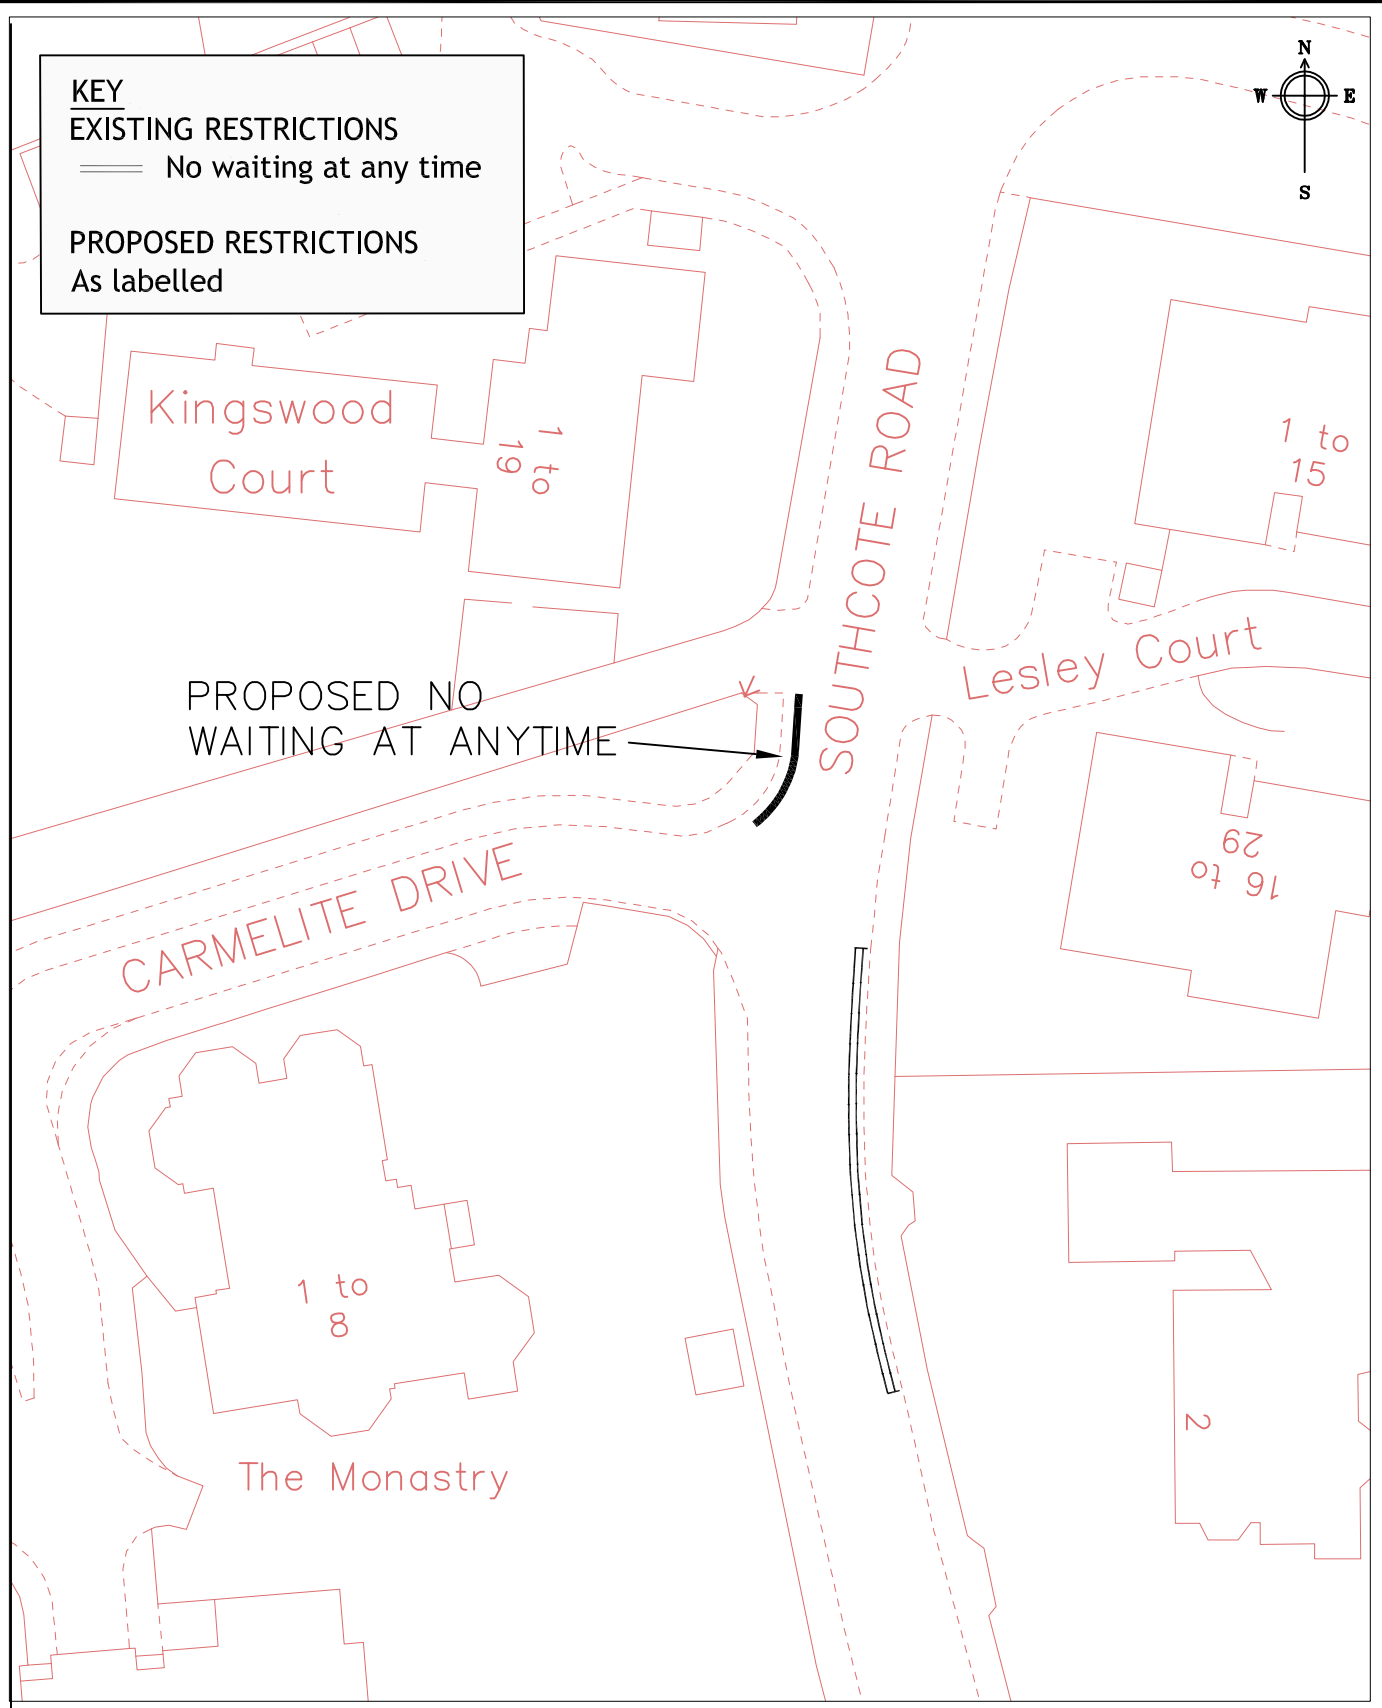


Crown copyright and database rights 2013 Ordnance Survey 100019672



Department of Environment  
 Civic Centre  
 Reading  
 RG1 7TD

<b>CAD DRAWING LOCATION:</b>			
project		WAITING RESTRICTION REVIEW 2015A	
drawing		SOUTHCOTE ROAD	
drawn	checked	approved	date
JC	CB	SB	APR.15
scale		drawing no.	
N.T.S		WRR/2015A/MI1	

**KEY**  
**EXISTING RESTRICTIONS**  
 — No waiting at any time  
**PROPOSED RESTRICTIONS**  
 As labelled

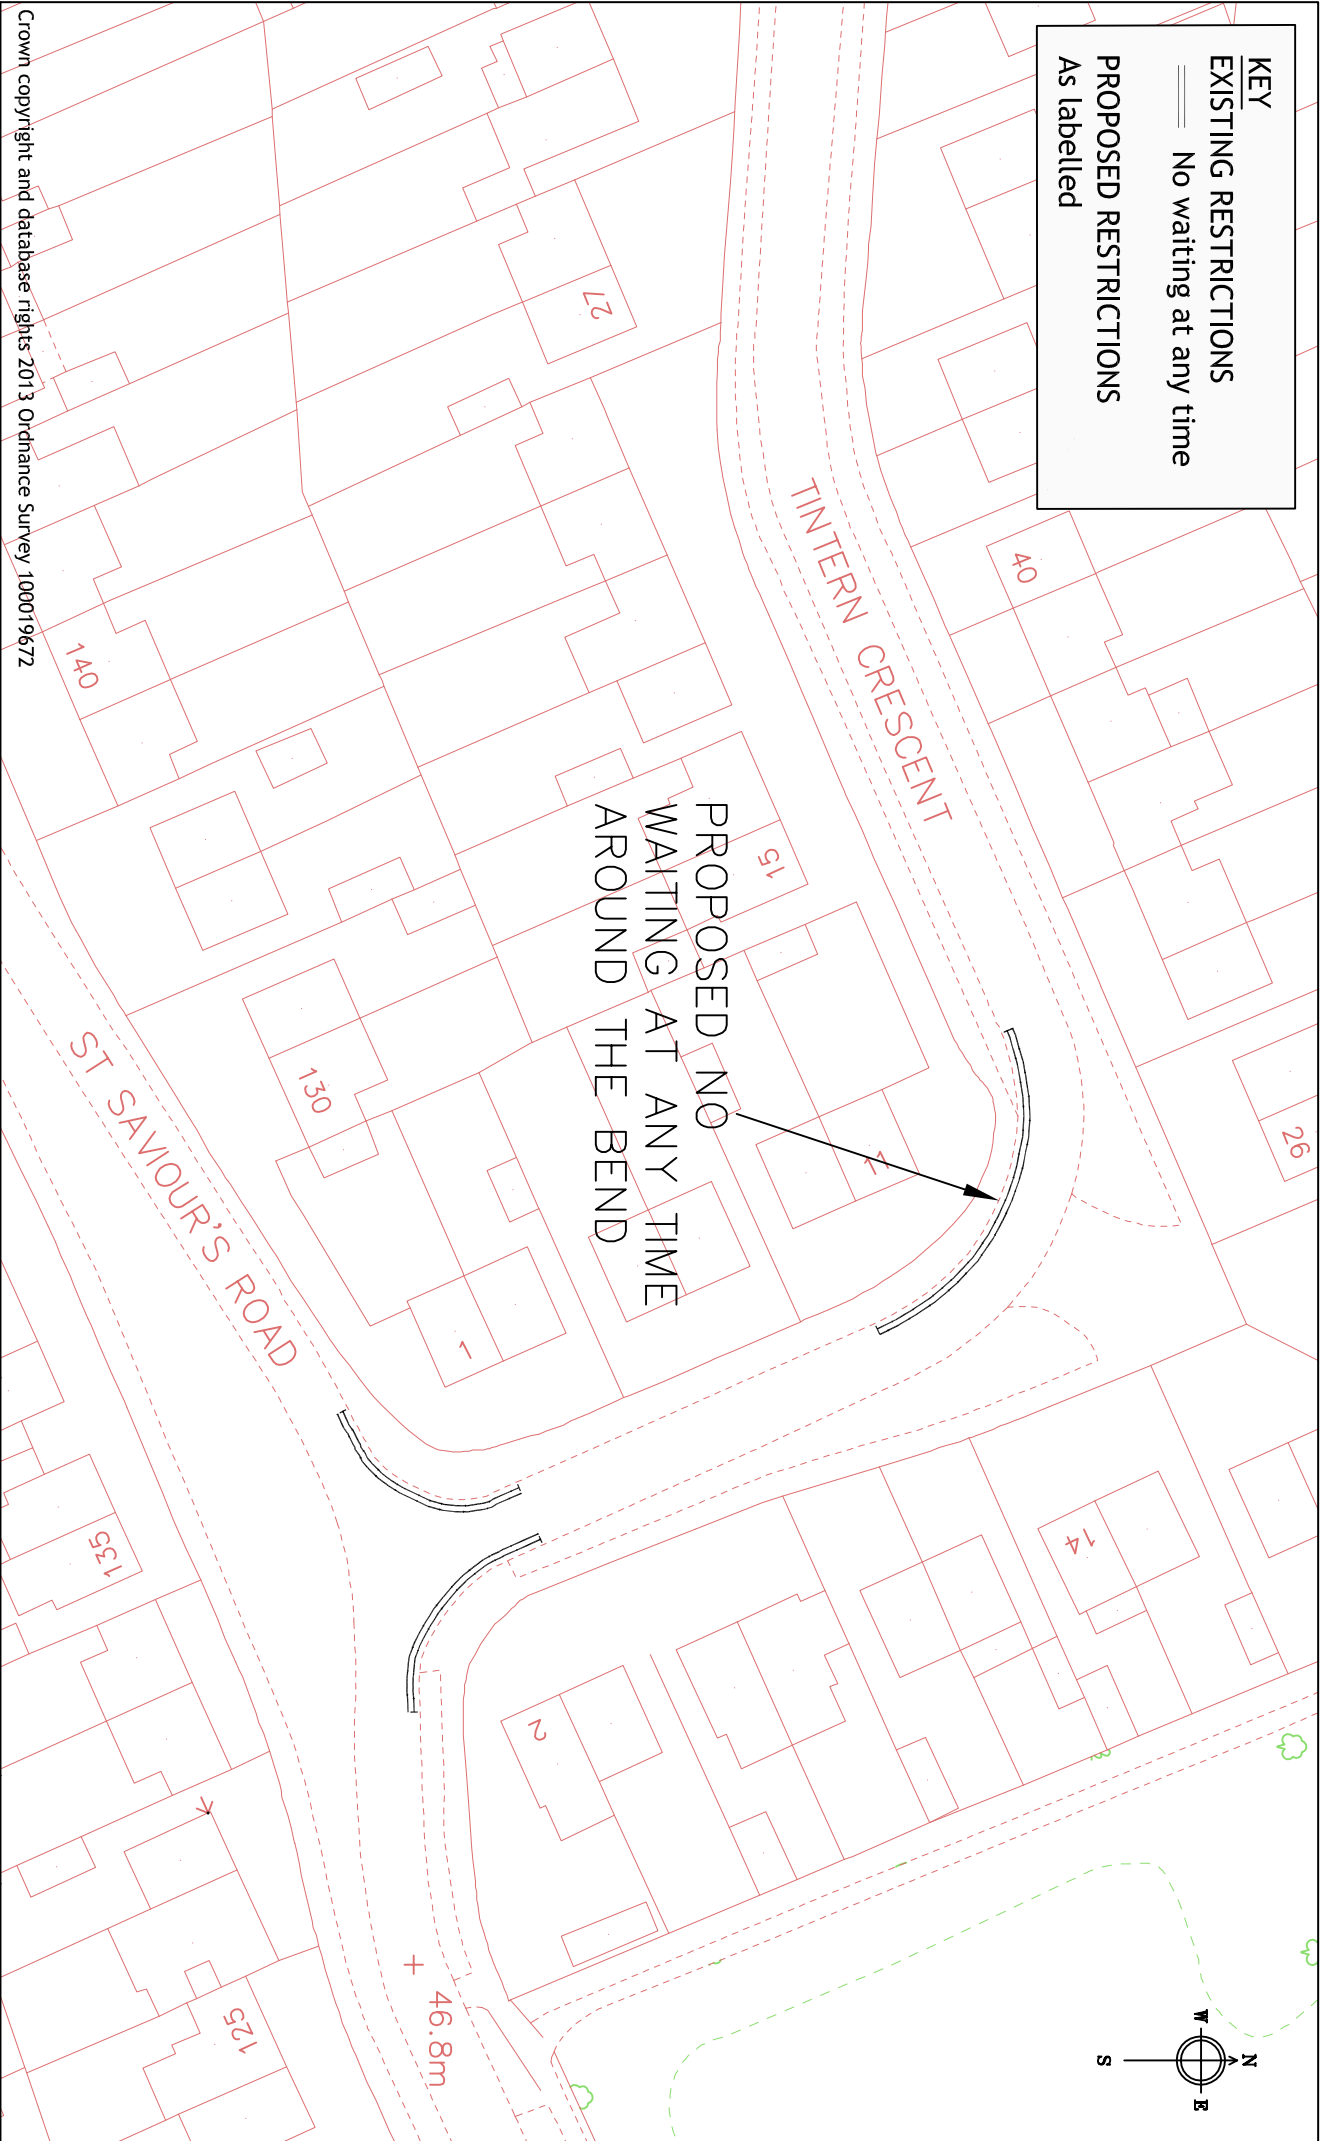

Crown copyright and database rights 2013 Ordnance Survey 100019672




**Reading**  
 Borough Council  
 Working better with you

Department of Environment  
 and Neighbourhood Services  
 Civic Centre  
 Reading  
 RG1 7AE

Project	WATING RESTRICTION		Scale	N.T.S		Drawn	JC	
	REVIEW 2015A			Date			Checked	
Drawing	TINTERN CRESCENT		APR.15		Approved		SB	
			Drawing No.		WRR/2015A/M12			

**KEY**  
**PROPOSED RESTRICTIONS**  
 As labelled

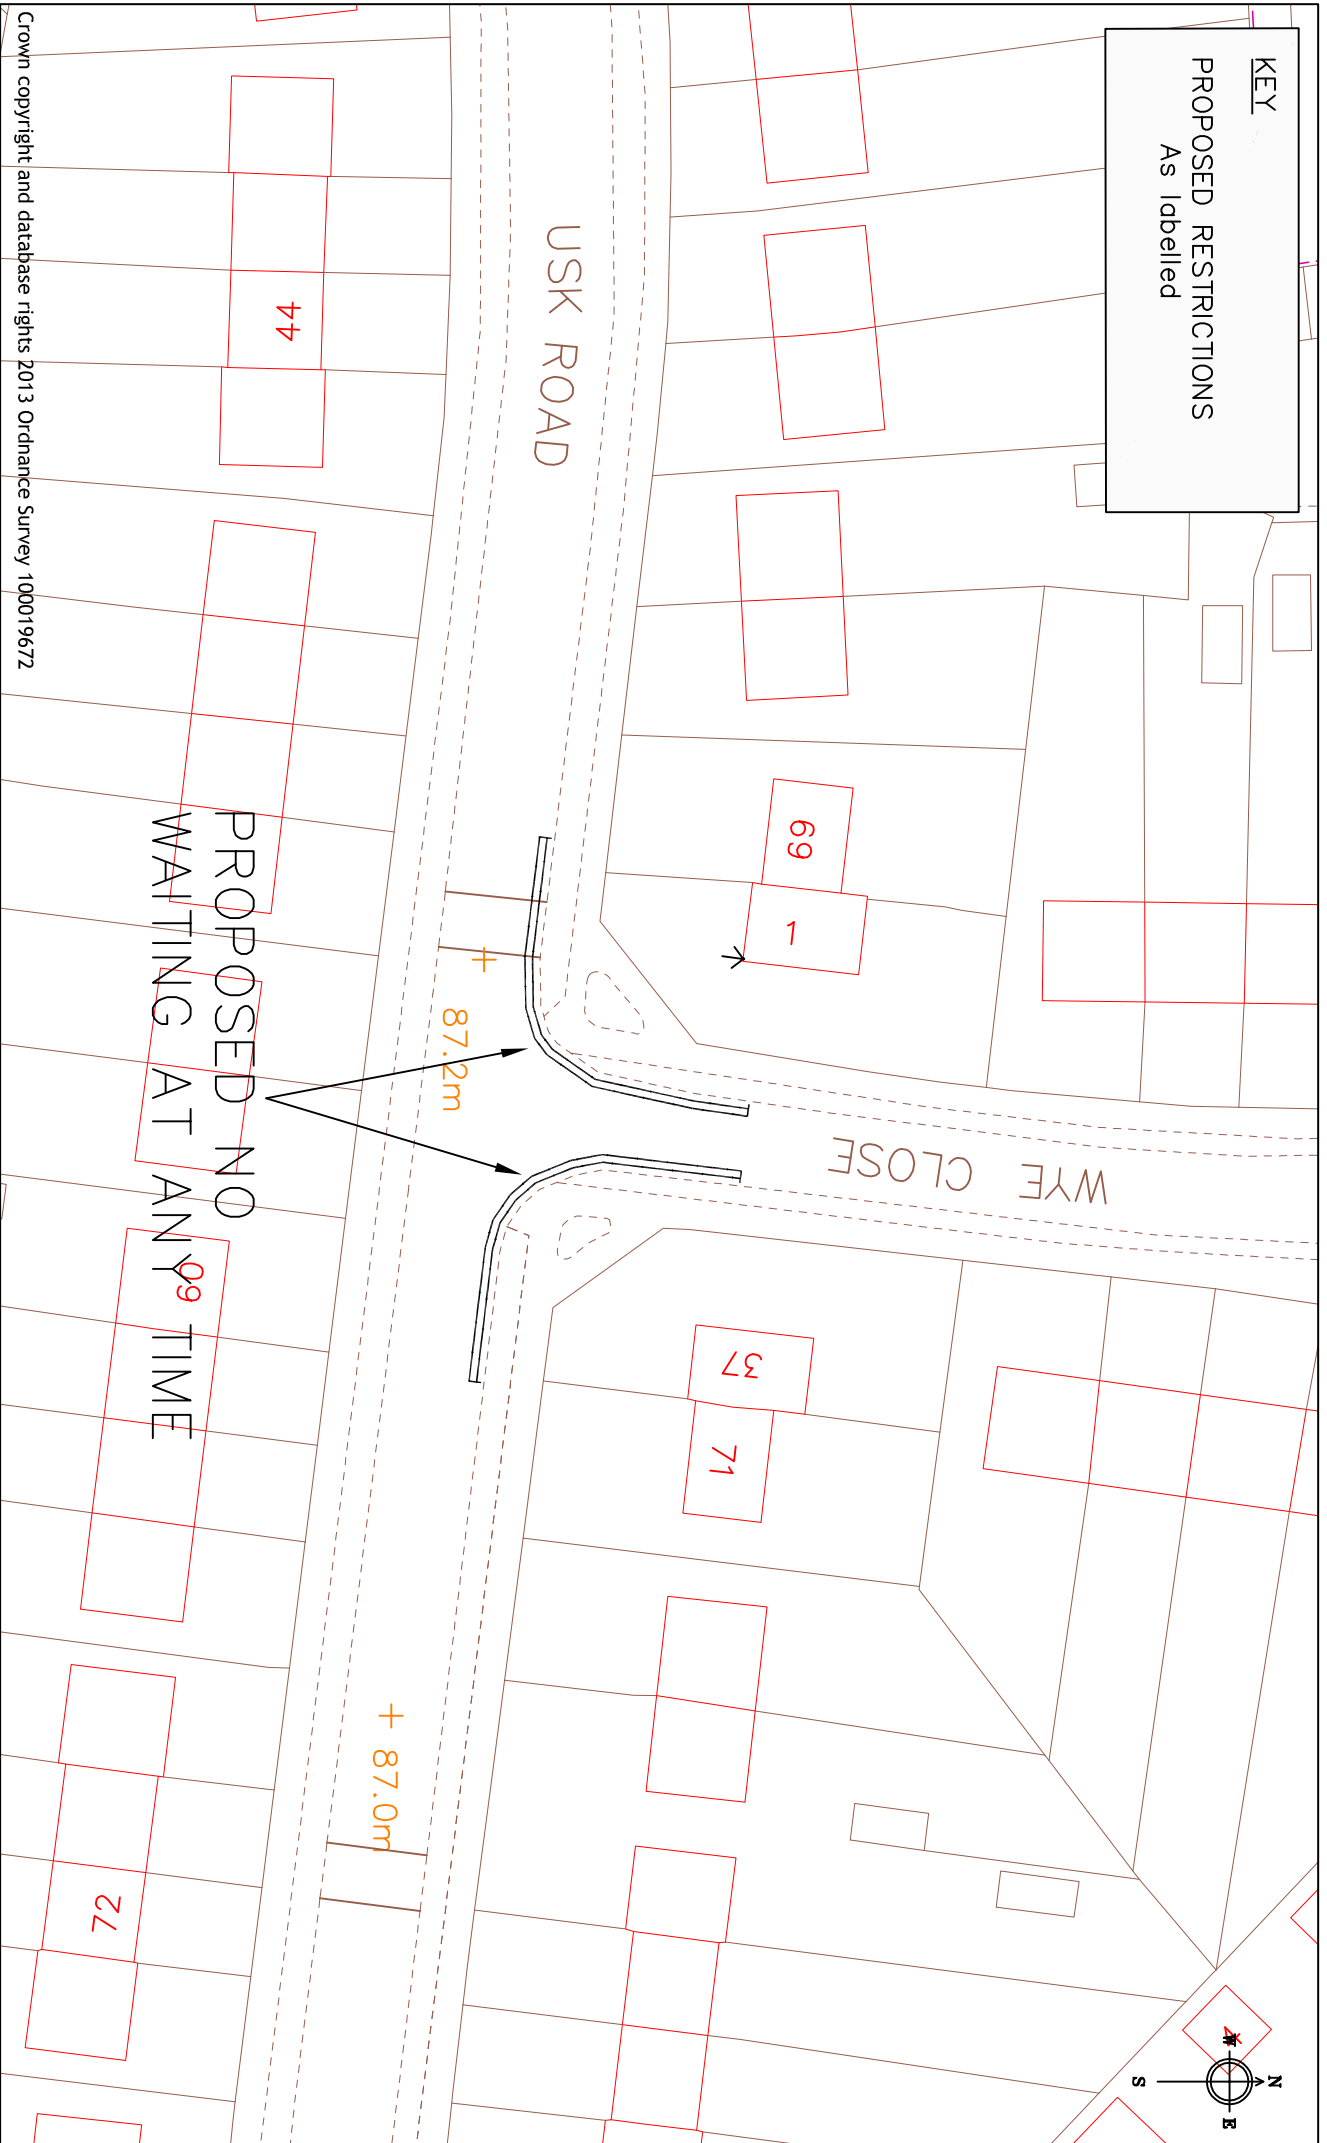

Crown copyright and database rights 2013 Ordnance Survey 100019672



**Reading**  
 Borough Council

Working better with you

Department of Environment  
 Culture and Sport

Civic Centre

Reading

RG1 7AE

Project

WAITING RESTRICTION  
 REVIEW - 2015A

Drawing

Usk Road

Scale

N.T.S

Date

APR.15

Drawn

Checked

Approved

SB

JC


CB

SB

Drawing No.

WRR/2015A/NO2

**KEY**  
**PROPOSED RESTRICTIONS**  
 As Labelled

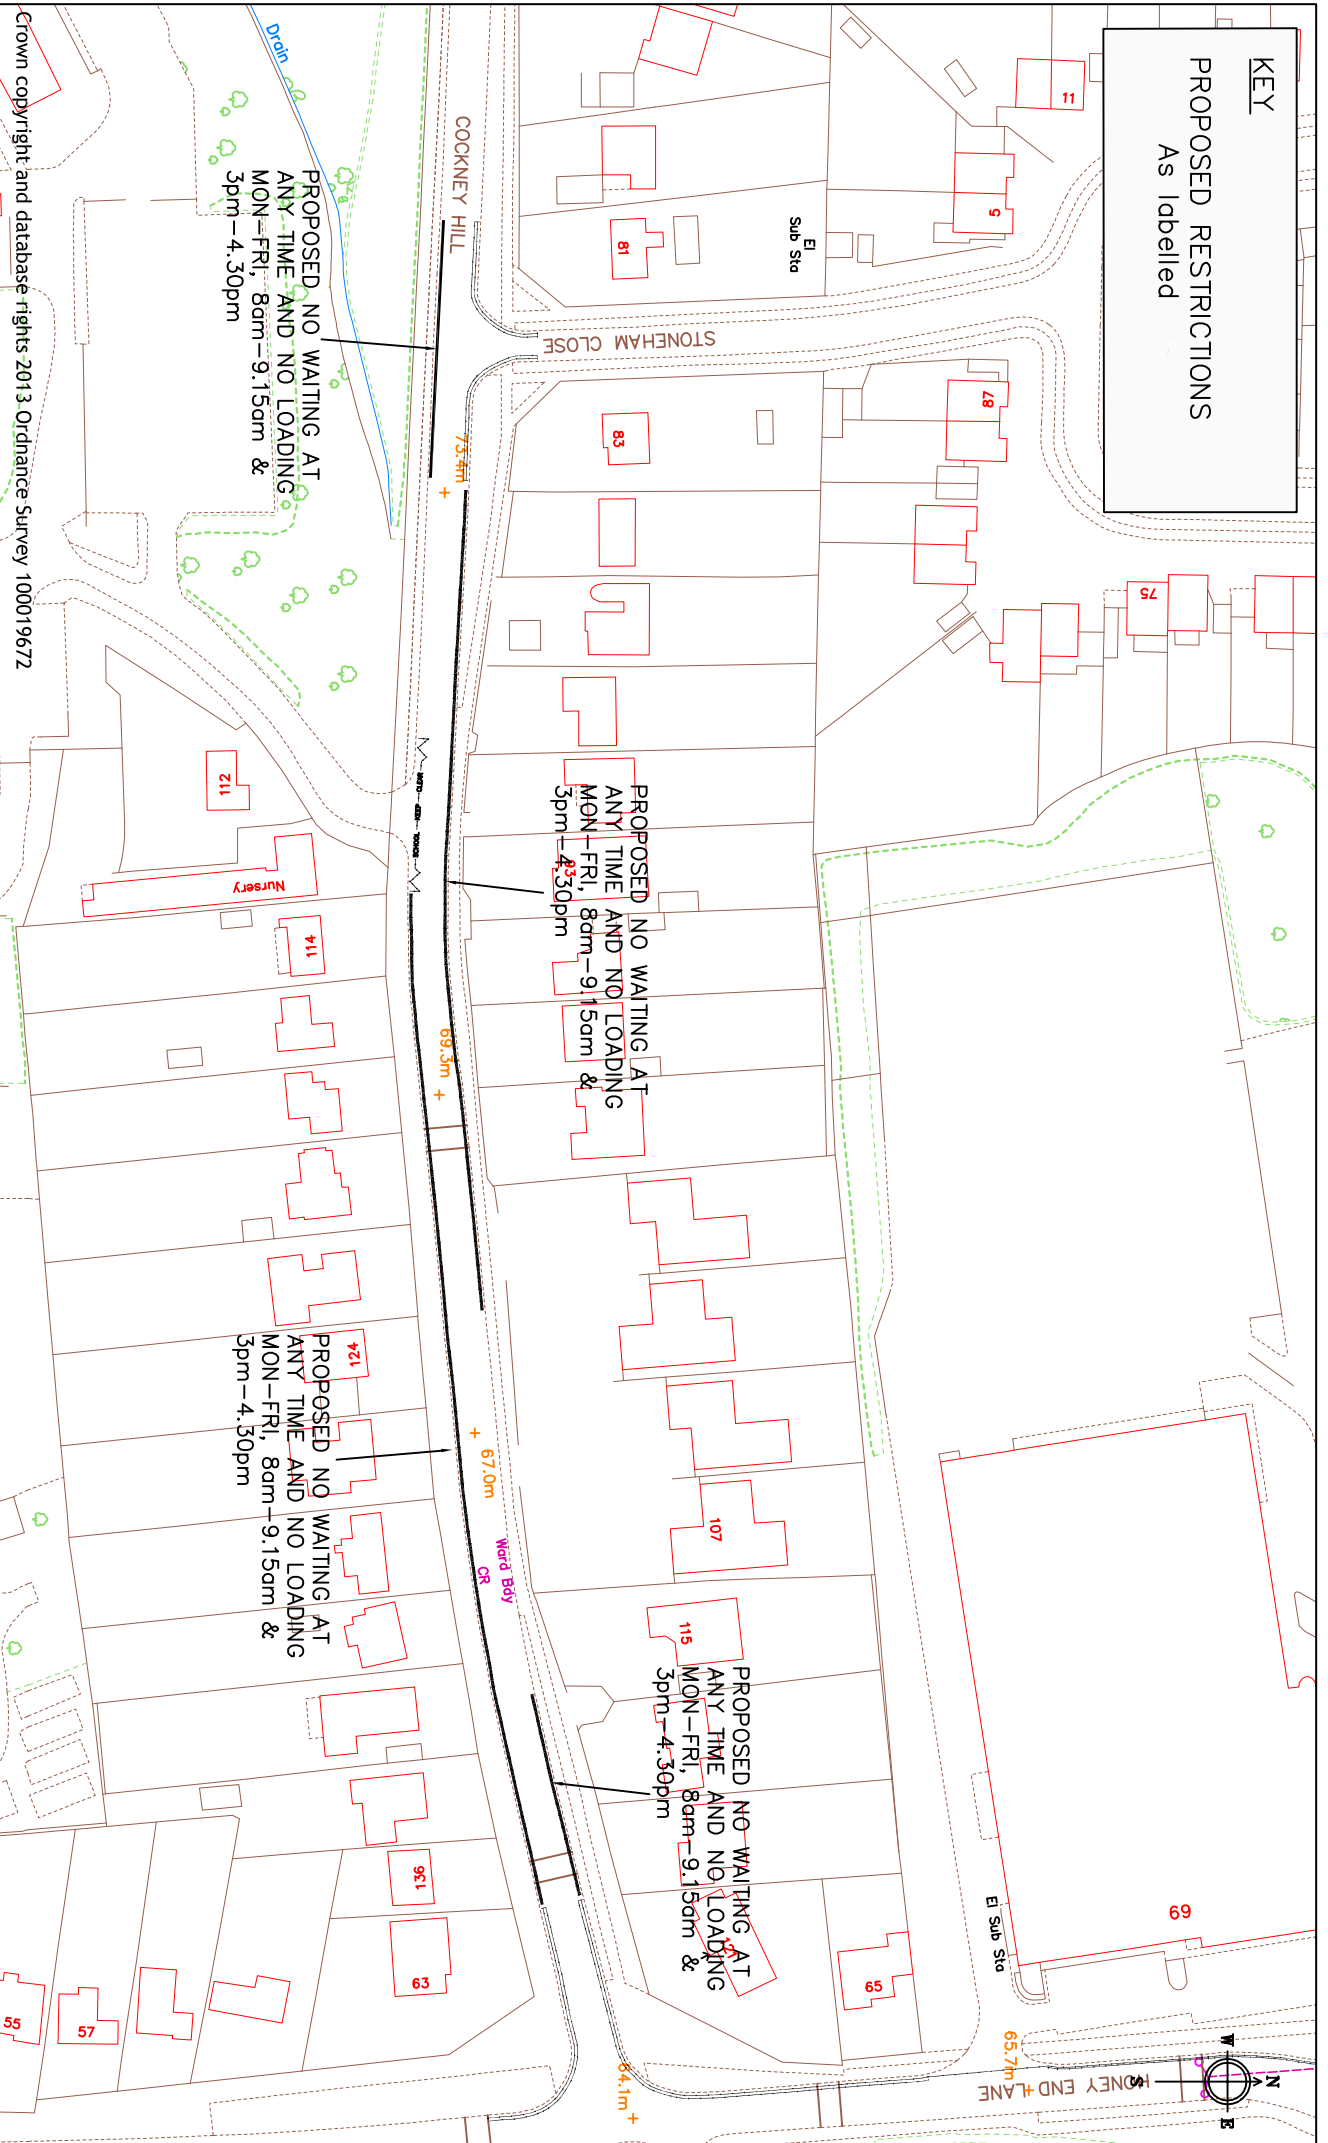

Crown copyright and database rights 2013. Ordnance Survey 100019672



**Reading**  
 Borough Council  
 Working better with you

Department of Environment  
 Culture and Sport

Civic Centre  
 Reading  
 RG1 7AE

Project  
**WAITING RESTRICTION**  
**REVIEW - 2015A**

Drawing  
**COCKNEY HILL**


Scale  
 N.T.S

Drawn	JC
Checked	CB
Approved	SB

Date  
 APR.15

Drawing No.  
**WRR/2015A/NO3\_SO**

**KEY**  
**EXISTING RESTRICTIONS**  
 No Waiting At Any Time  
**PROPOSED RESTRICTIONS**  
 As labelled

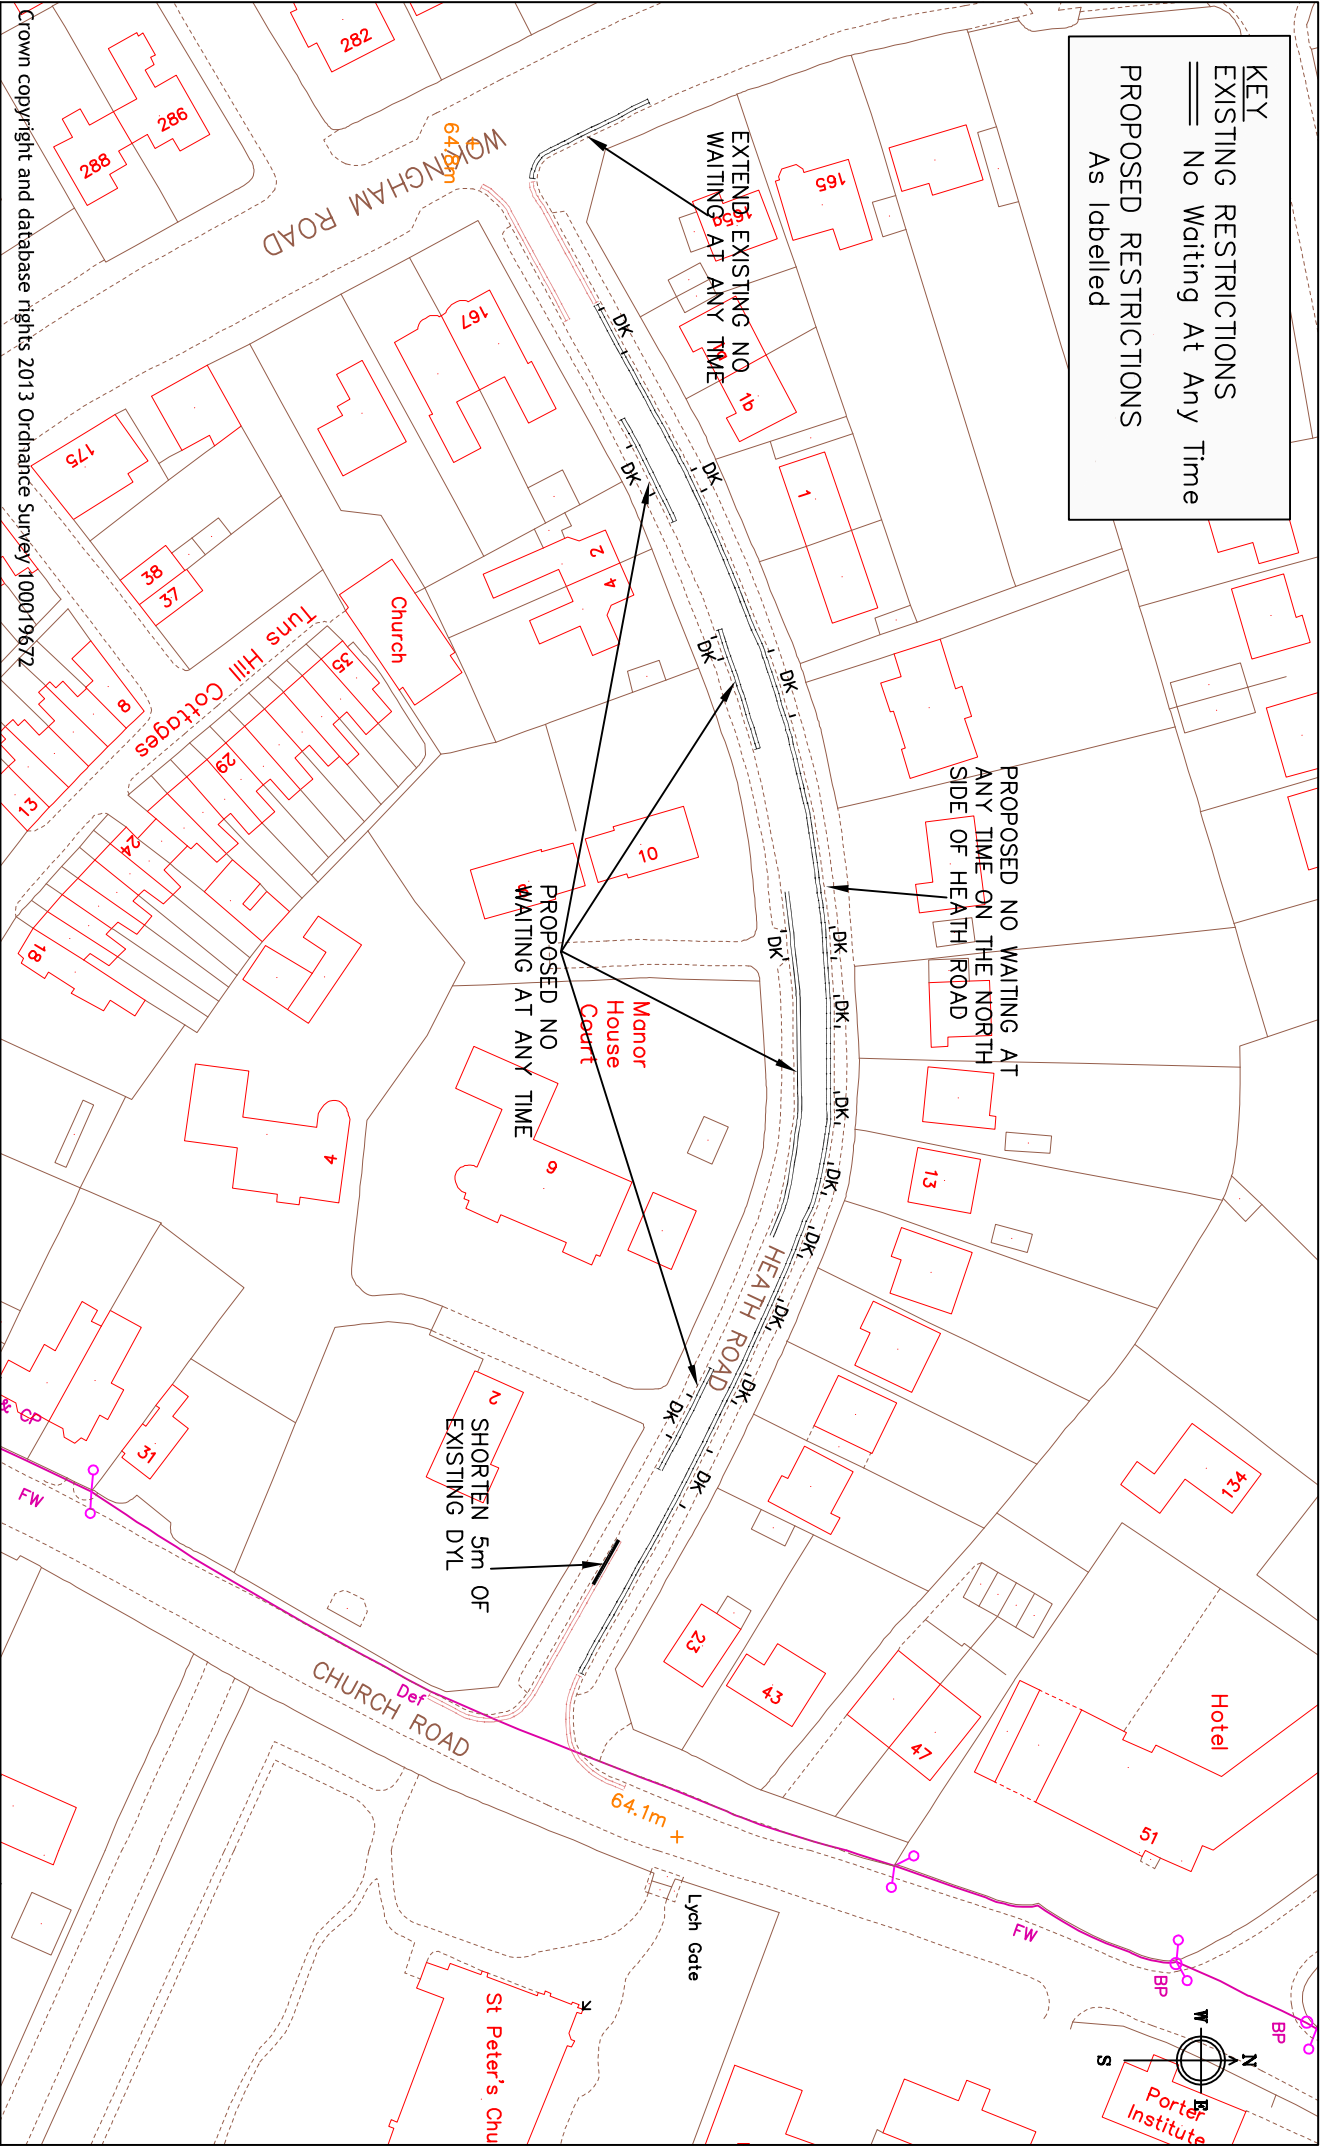

Crown copyright and database rights 2013 Ordnance Survey 100019672



**Reading**  
 Borough Council  
 Working better with you


Department of Environment  
 and Neighbourhood Services  
 Civic Centre  
 Reading  
 RG1 7AE

Project		Scale	
WAITING RESTRICTION REVIEW 2015A		N.T.S	
Date		Drawn	
JUN.15		JC	
Drawing No.		Checked	
WRR/2015A/PA1_R5		CB	
		Approved	
		SB	

Drawing  
 HEATH ROAD



**KEY**  
**EXISTING RESTRICTIONS**  
 No Waiting At Any Time  
**PROPOSED RESTRICTIONS**  
 As Labelled

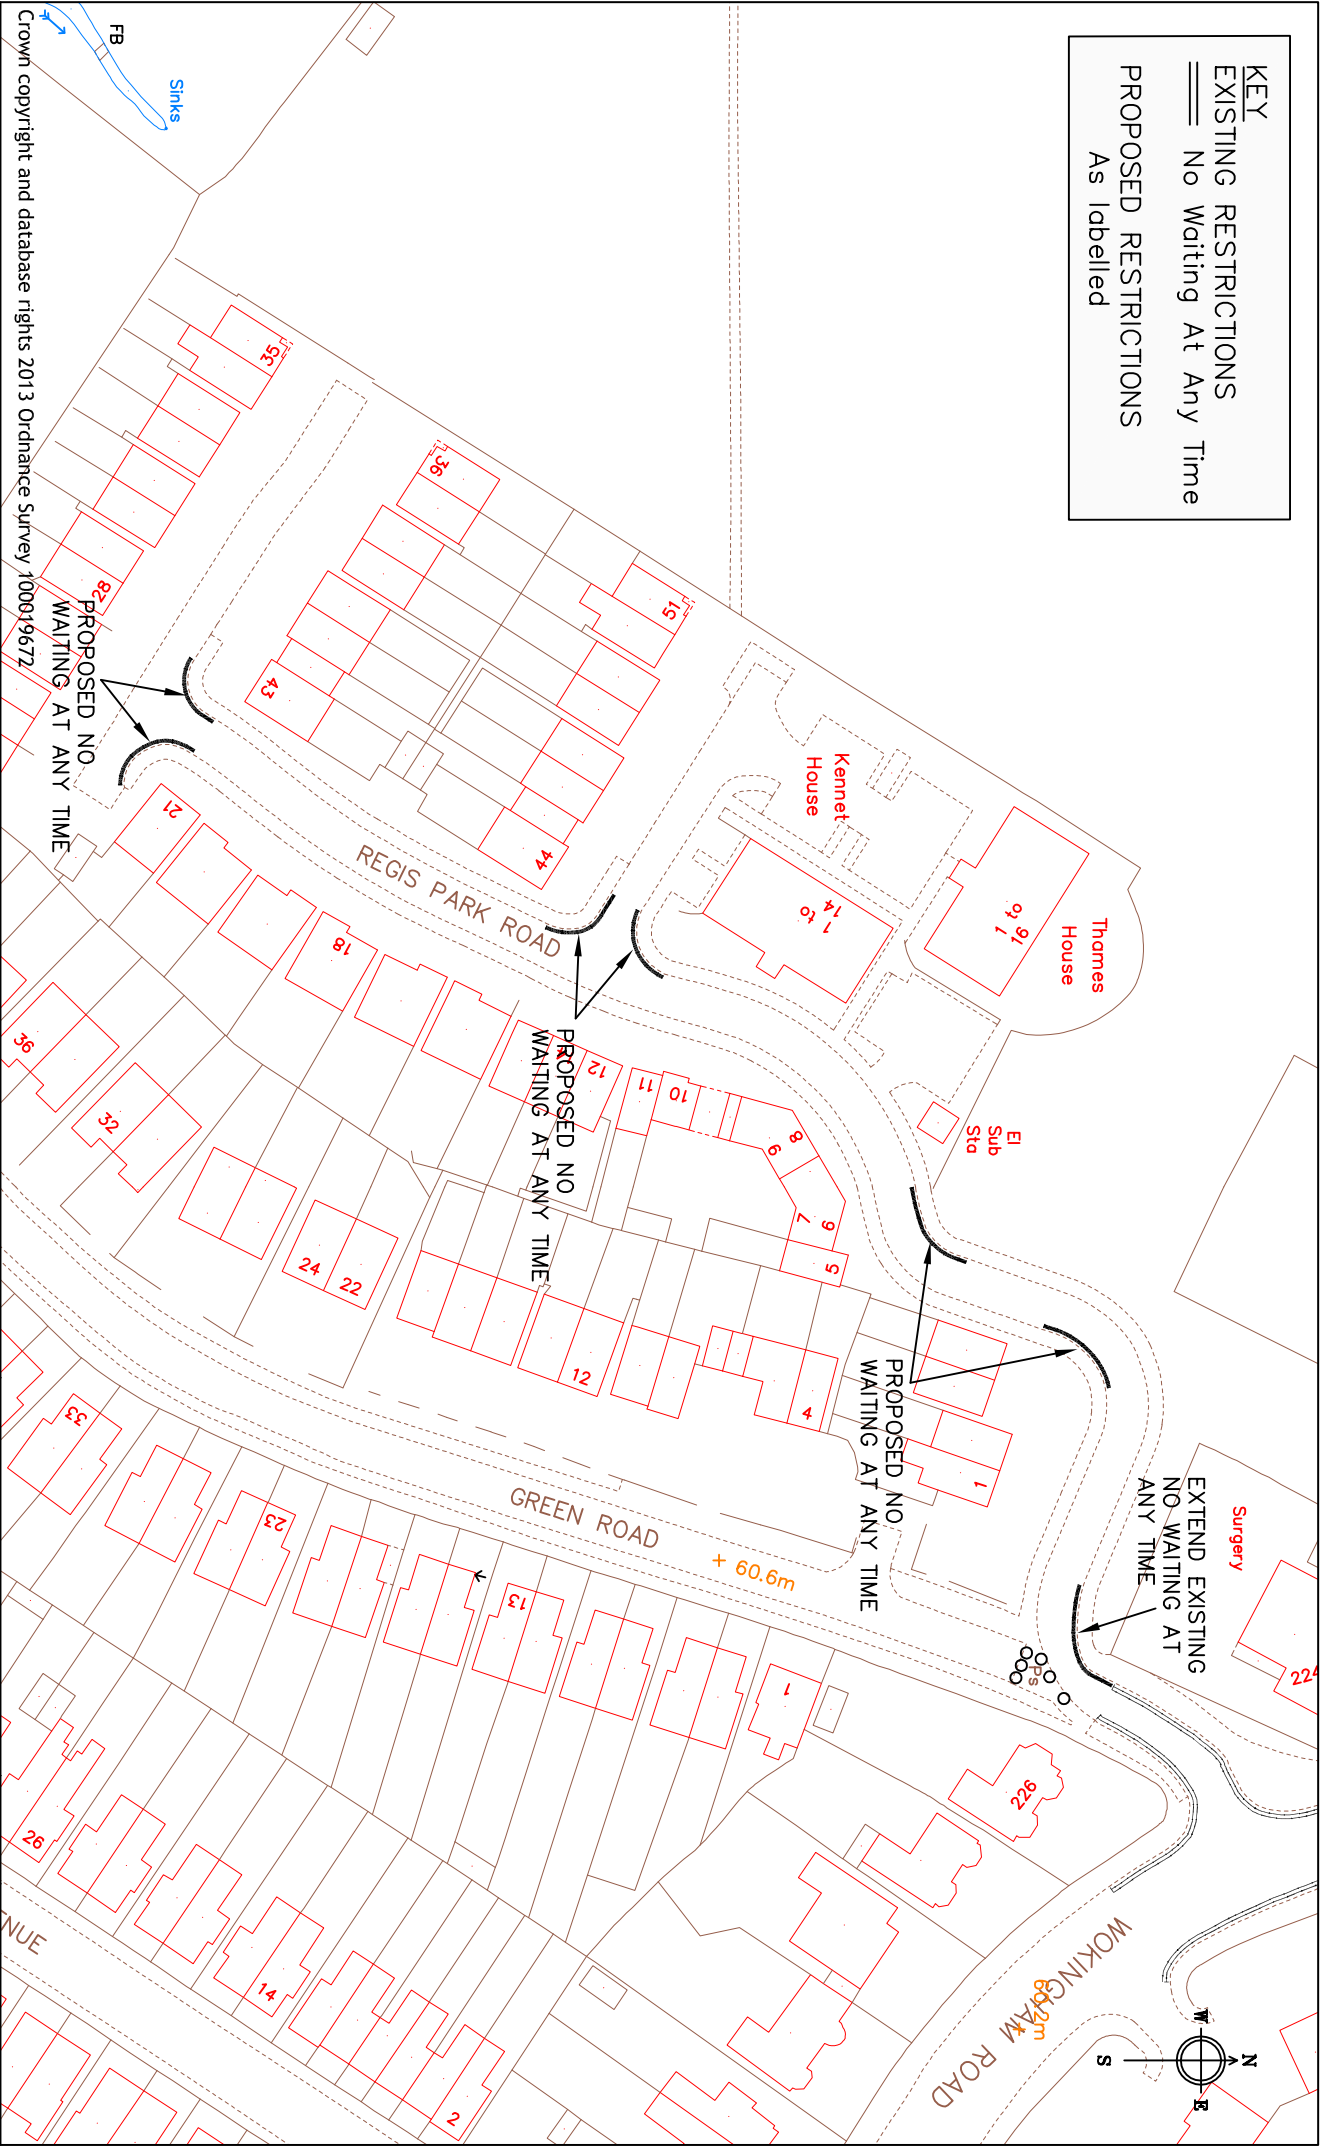

Crown copyright and database rights 2013 Ordnance Survey 100019672



**Reading**  
 Borough Council  
 Working better with you



Department of Environment  
 and Neighbourhood Services  
 Civic Centre  
 Reading  
 RG1 7AE

Project		Scale	
WAITING RESTRICTION REVIEW 2015A		N.T.S	
Date		Drawn	
MAY.15		JC	
Drawing No.		Checked	
WRR/2015A/PA3		CB	
Drawing		Approved	
REGIS PARK ROAD		SB	

PROPOSED RESTRICTIONS  
As labelled

THE COTTTON

PROPOSED NO  
WAITING AT ANY TIME

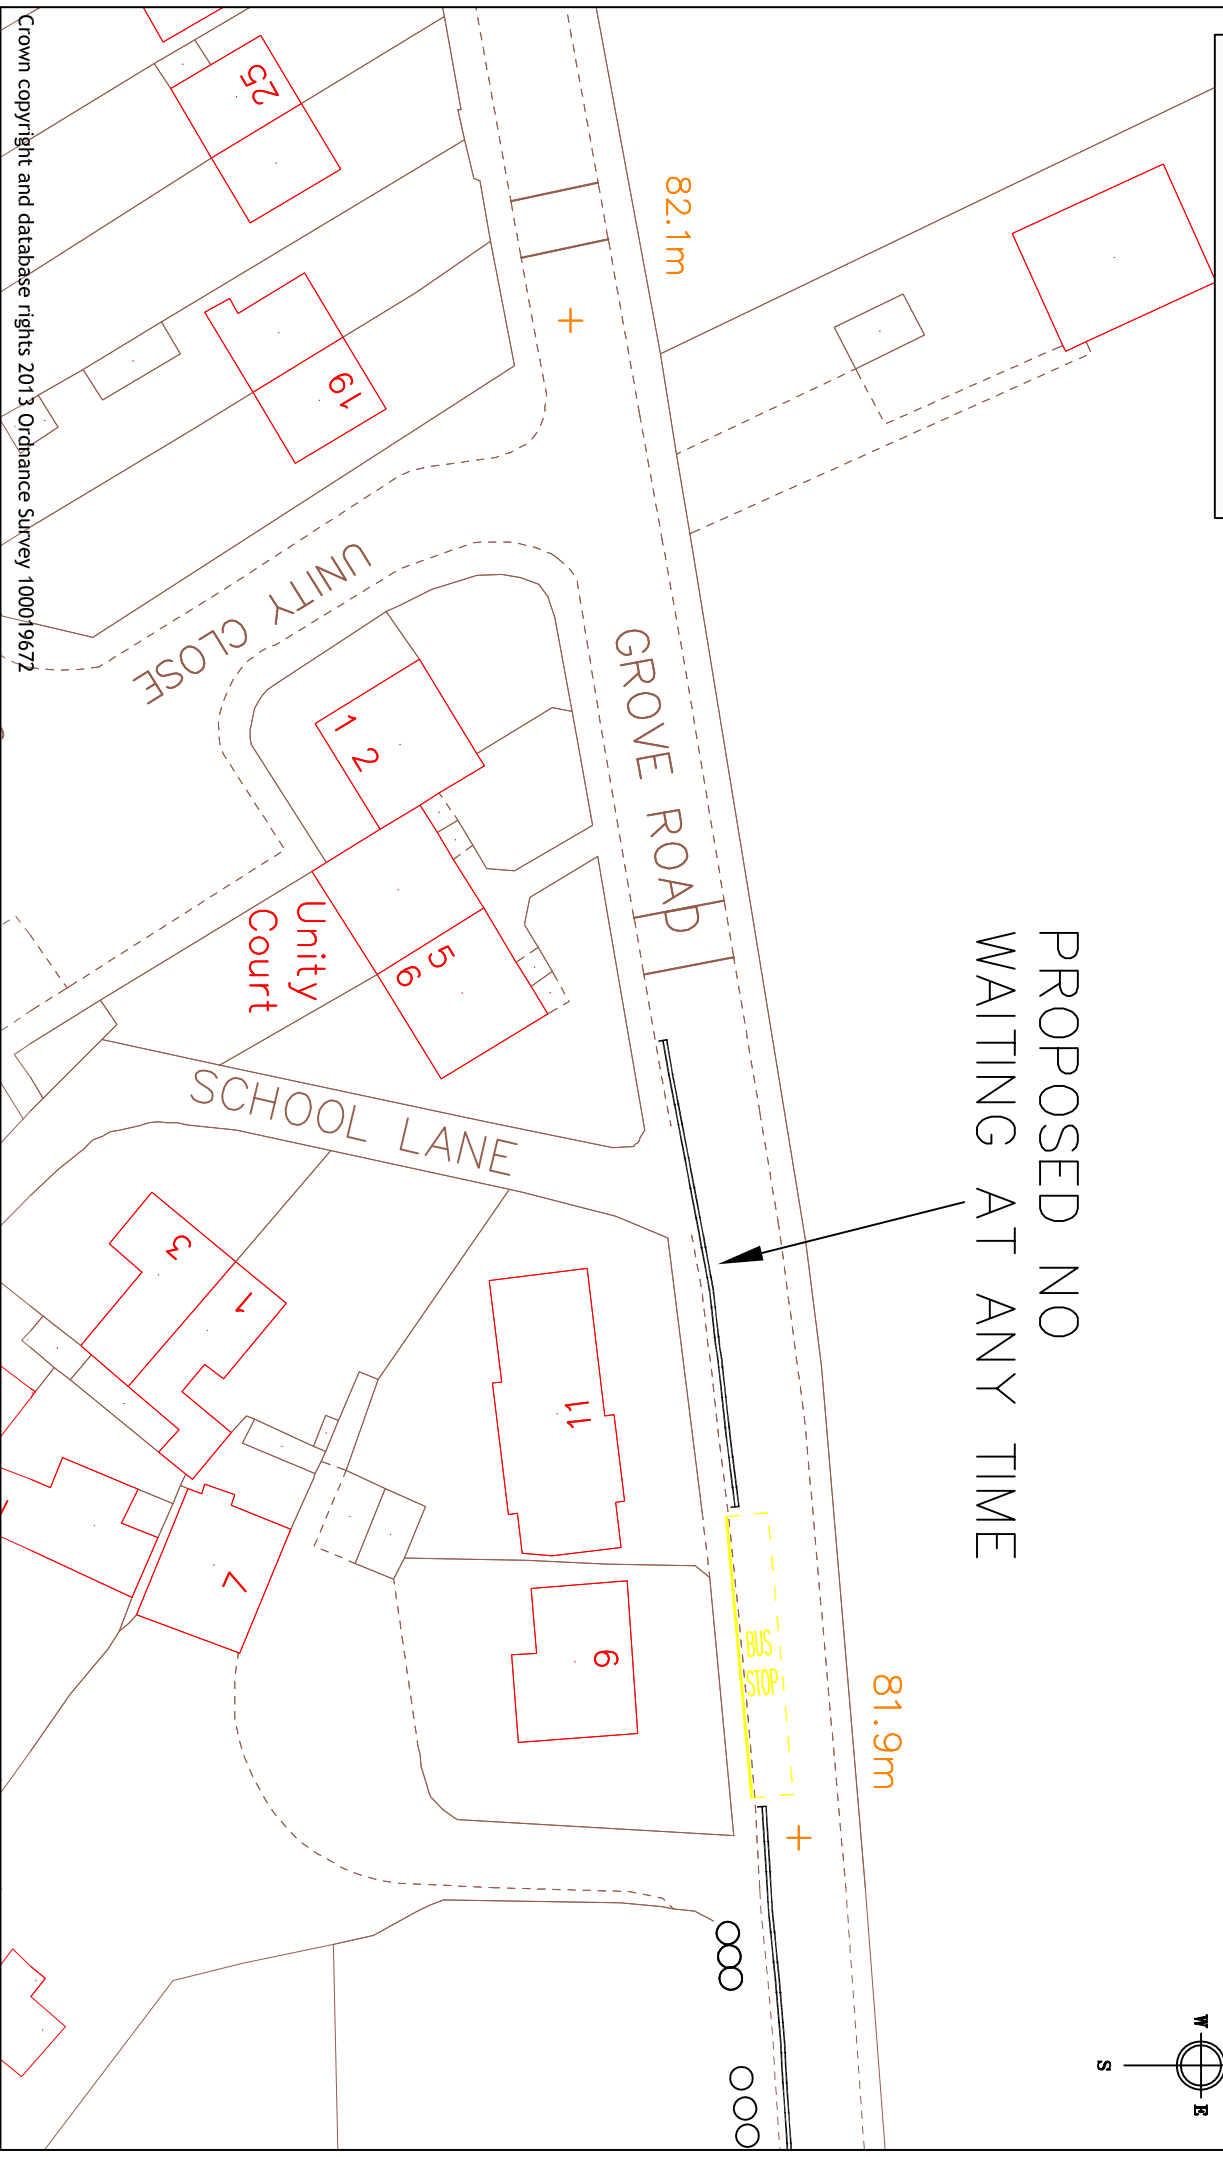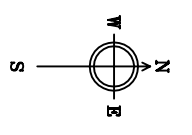

Crown copyright and database rights 2013 Ordnance Survey 100019672




**Reading**  
Borough Council  
Working better with you

Department of Environment  
and Neighbourhood Services  
Civic Centre  
Reading  
RG1 7AE

Project	WAITING RESTRICTION		Scale	N.T.S		Drawn	JC	
	REVIEW 2015A			Date	APR.15		Checked	CB
Drawing	GROVE ROAD		Drawing No.	NM /AWRR /2015A /PE1		Approved	SB	

**KEY**  
**PROPOSED RESTRICTIONS**  
 As labelled

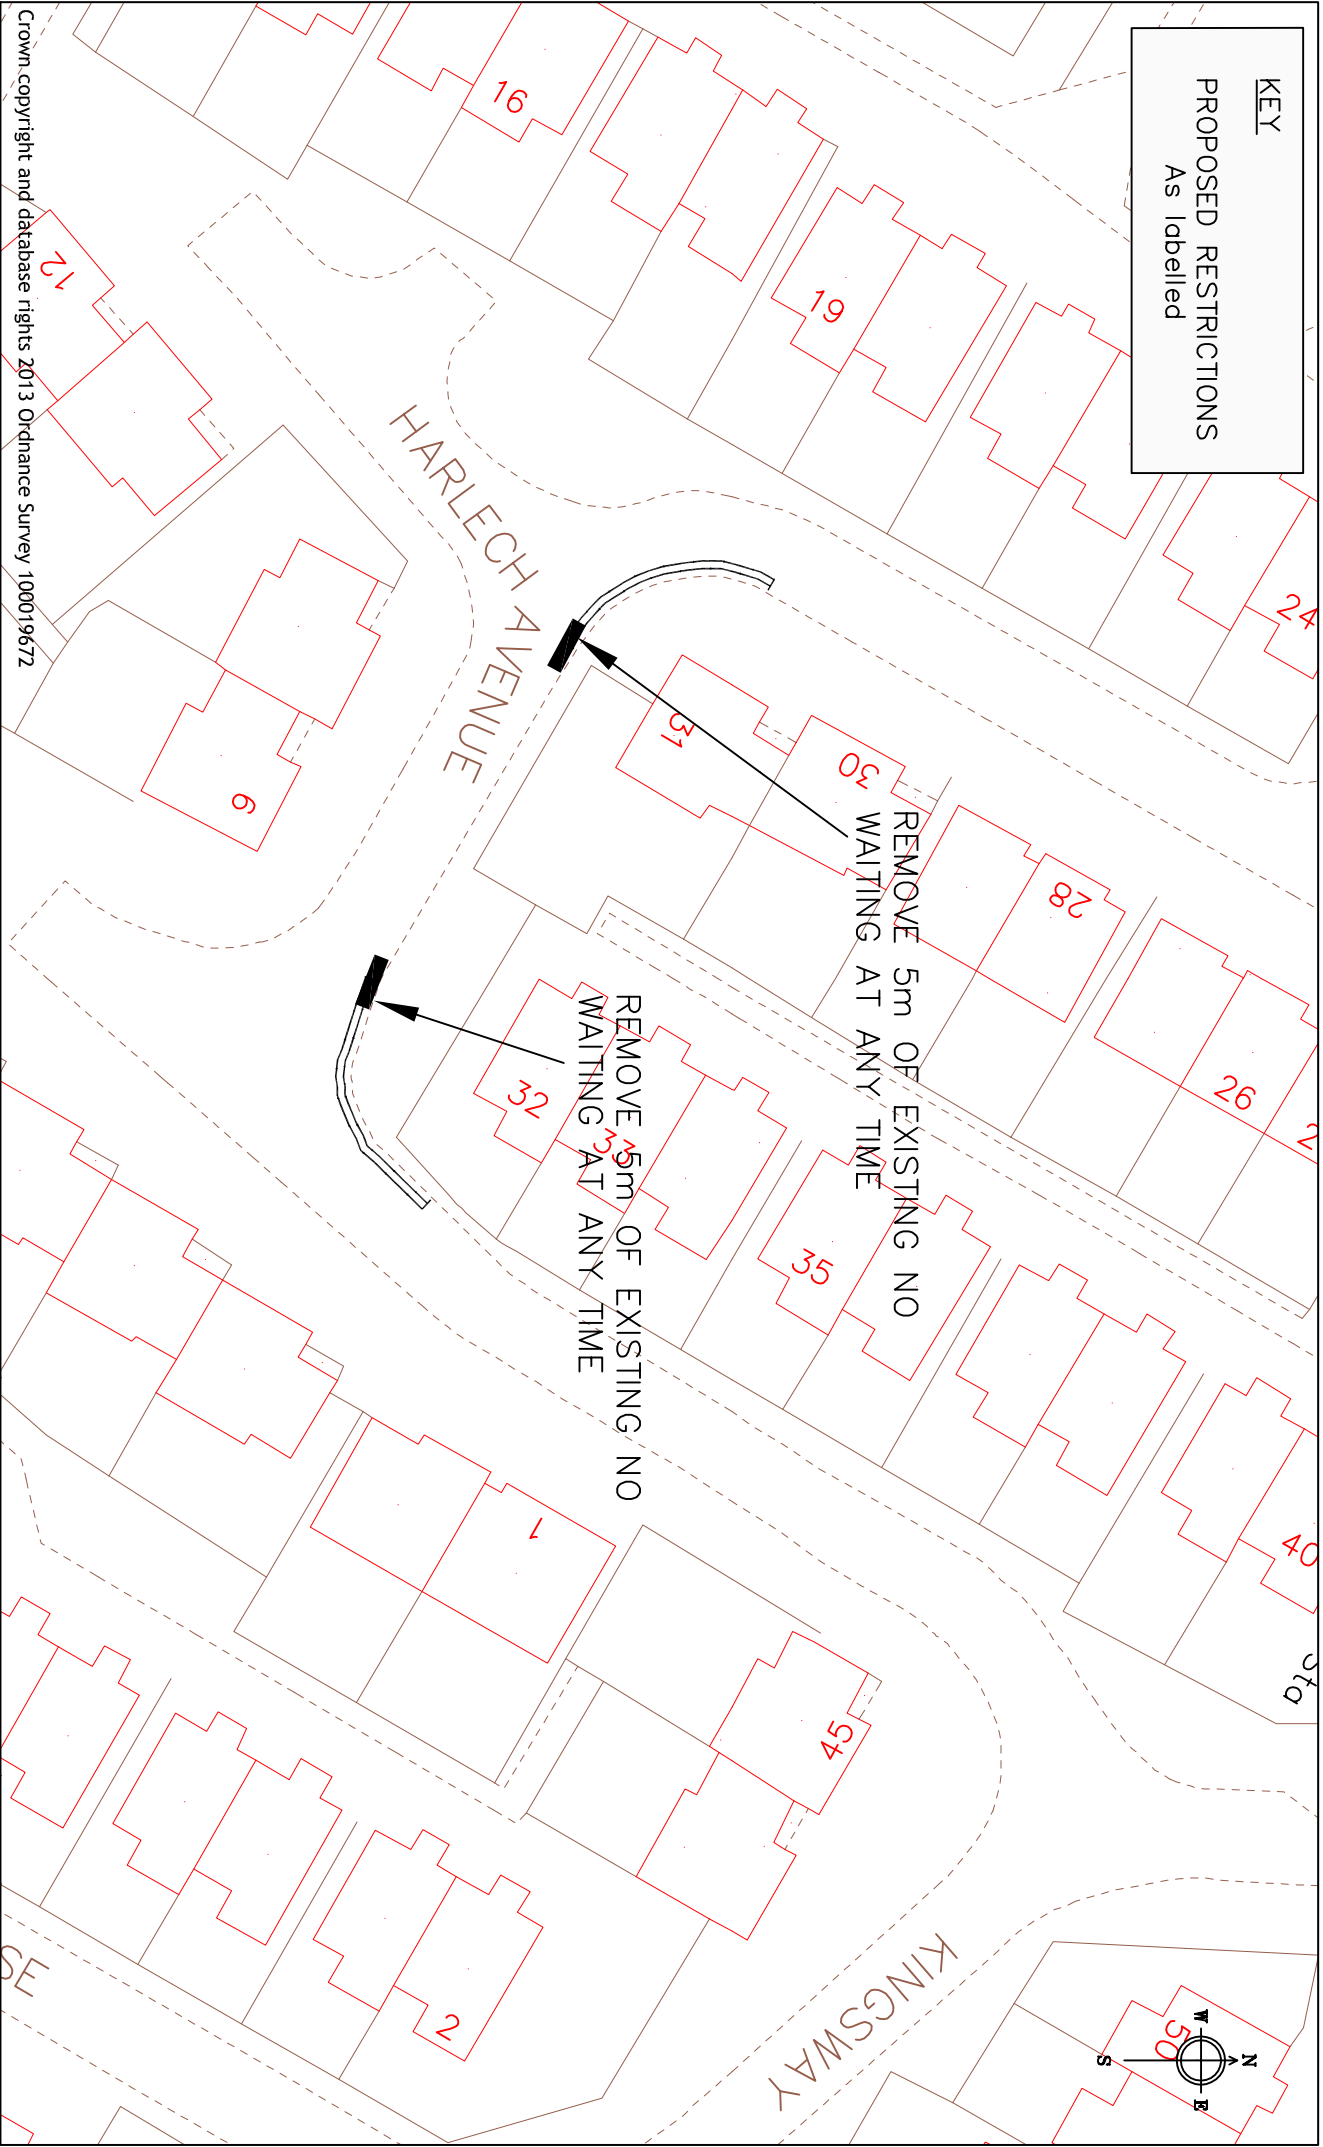

Crown copyright and database rights 2013 Ordnance Survey 100019672



**Reading**  
 Borough Council  
 Working better with you


Department of Environment  
 and Neighbourhood Services  
 Civic Centre  
 Reading  
 RG1 7AE

Project		Scale	
WAITING RESTRICTION REVIEW 2015A		N.T.S	
Drawing		Date	Drawn
HARLECH AVENUE		APR.15	JC
		Approved	Checked
		SB	CB
		Drawing No.	
		WRR/2015A/PE2	

**KEY**

EXISTING RESTRICTIONS  
 — No waiting at any time

PROPOSED RESTRICTIONS  
 As labelled

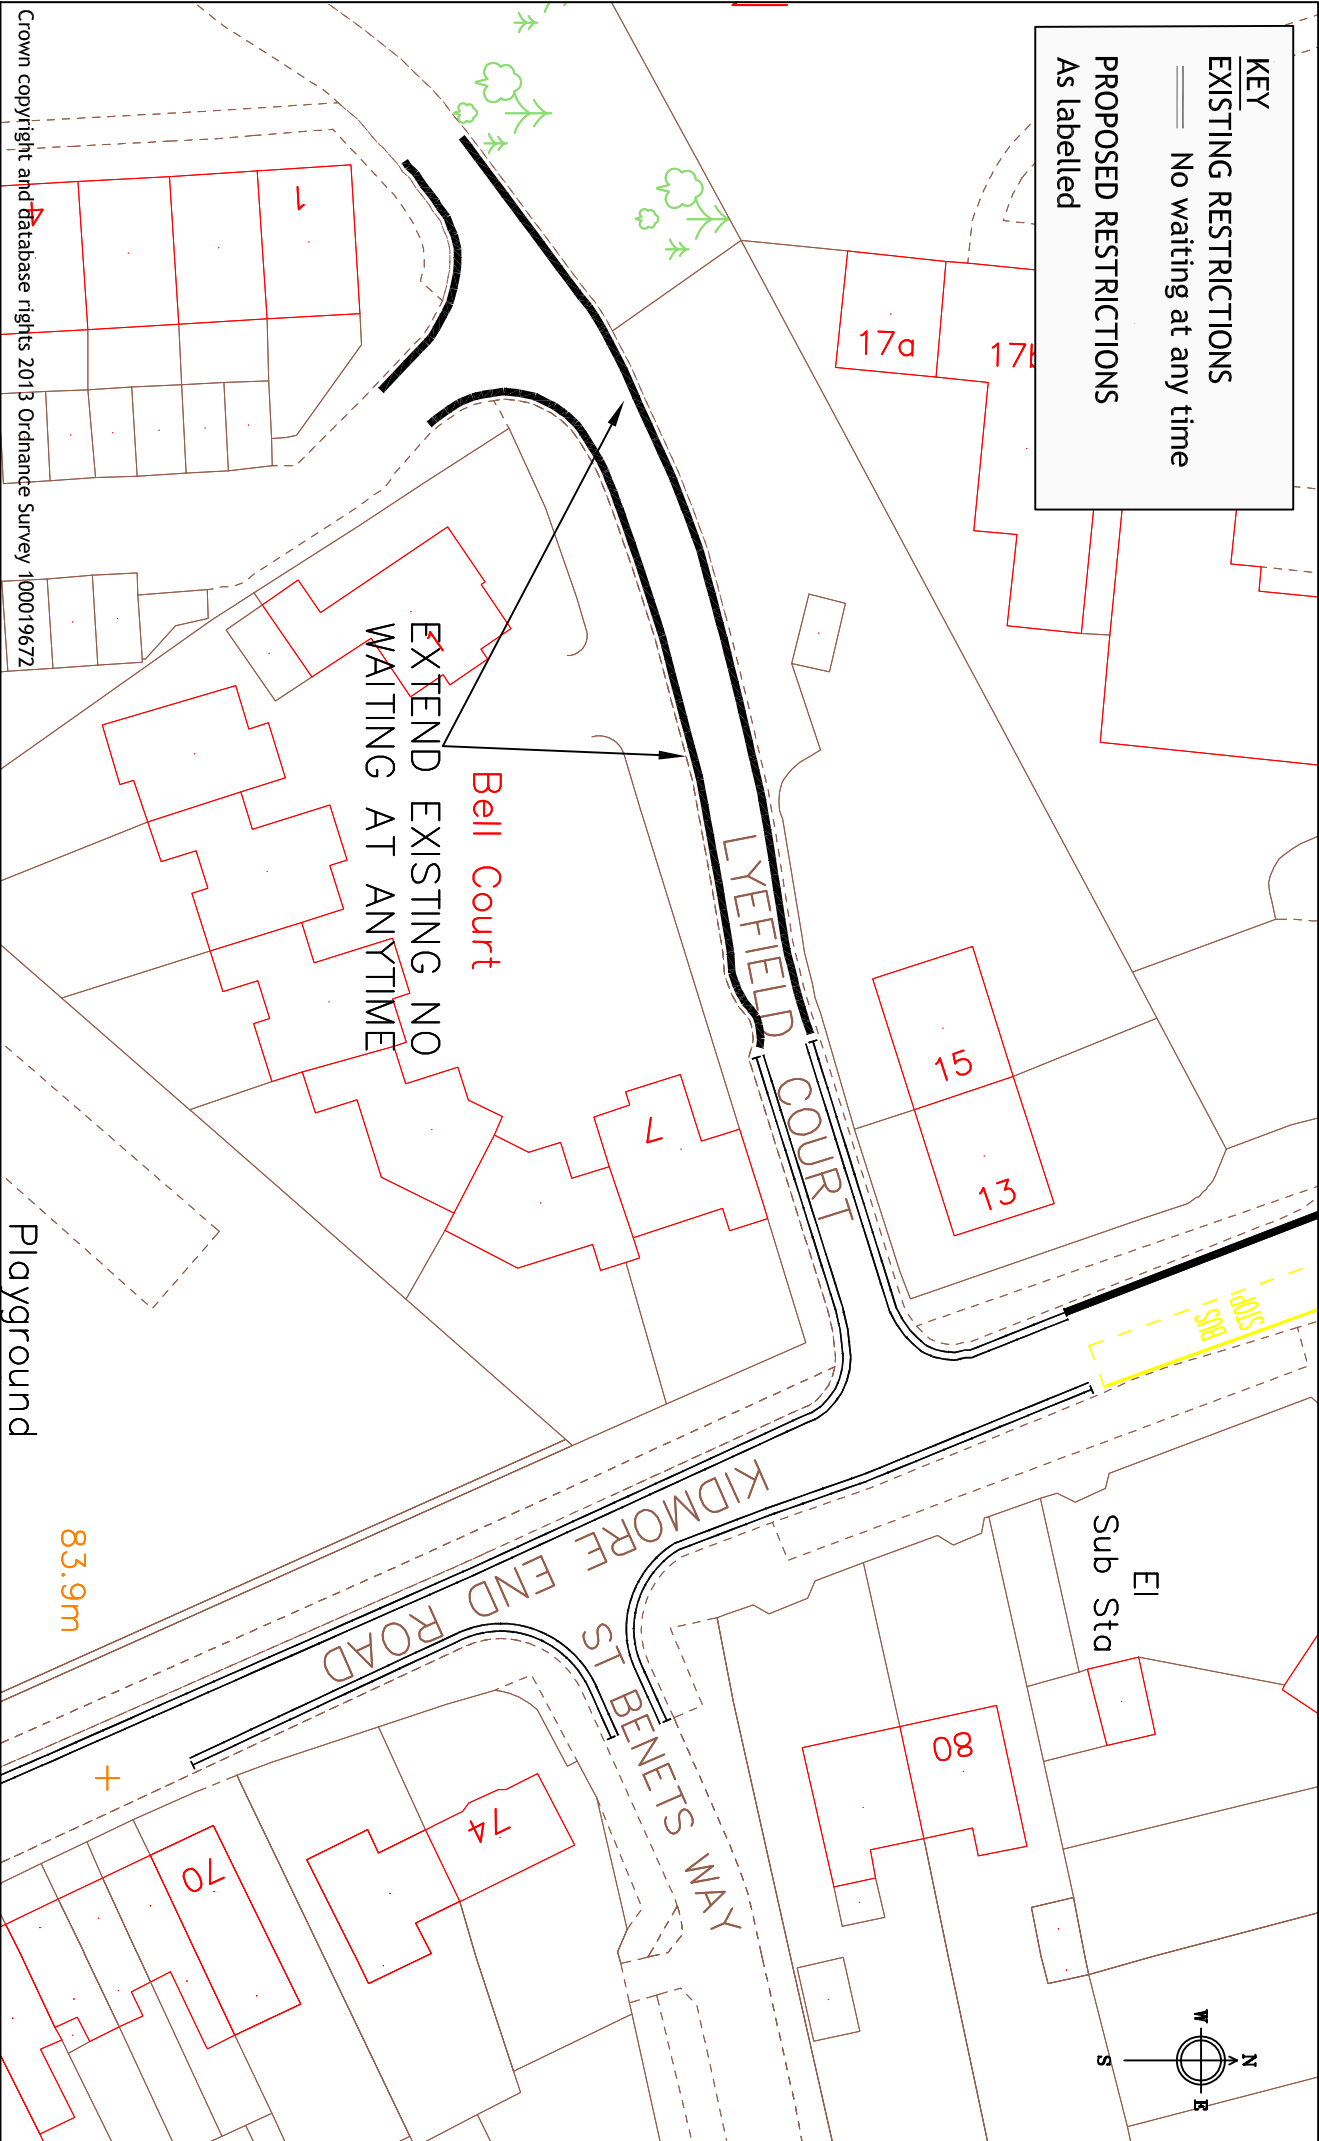

Crown copyright and database rights 2013 Ordnance Survey 100019672

Playground

83.9m

**Bell Court**  
 EXTEND EXISTING NO  
 WAITING AT ANYTIME




**Reading**  
 Borough Council  
 Working better with you

Department of Environment  
 and Neighbourhood Services  
 Civic Centre  
 Reading  
 RG1 7AE

Project		Scale	
WAITING RESTRICTION REVIEW 2015A		N.T.S	
Date		Drawn	
APR.15		JC	
Drawing No.		Checked	
NM /AWRR /2015A /PE3		CB	
Drawing		Approved	
LYEFIELD COURT		SB	

**KEY**  
**PROPOSED RESTRICTIONS**  
 As labelled

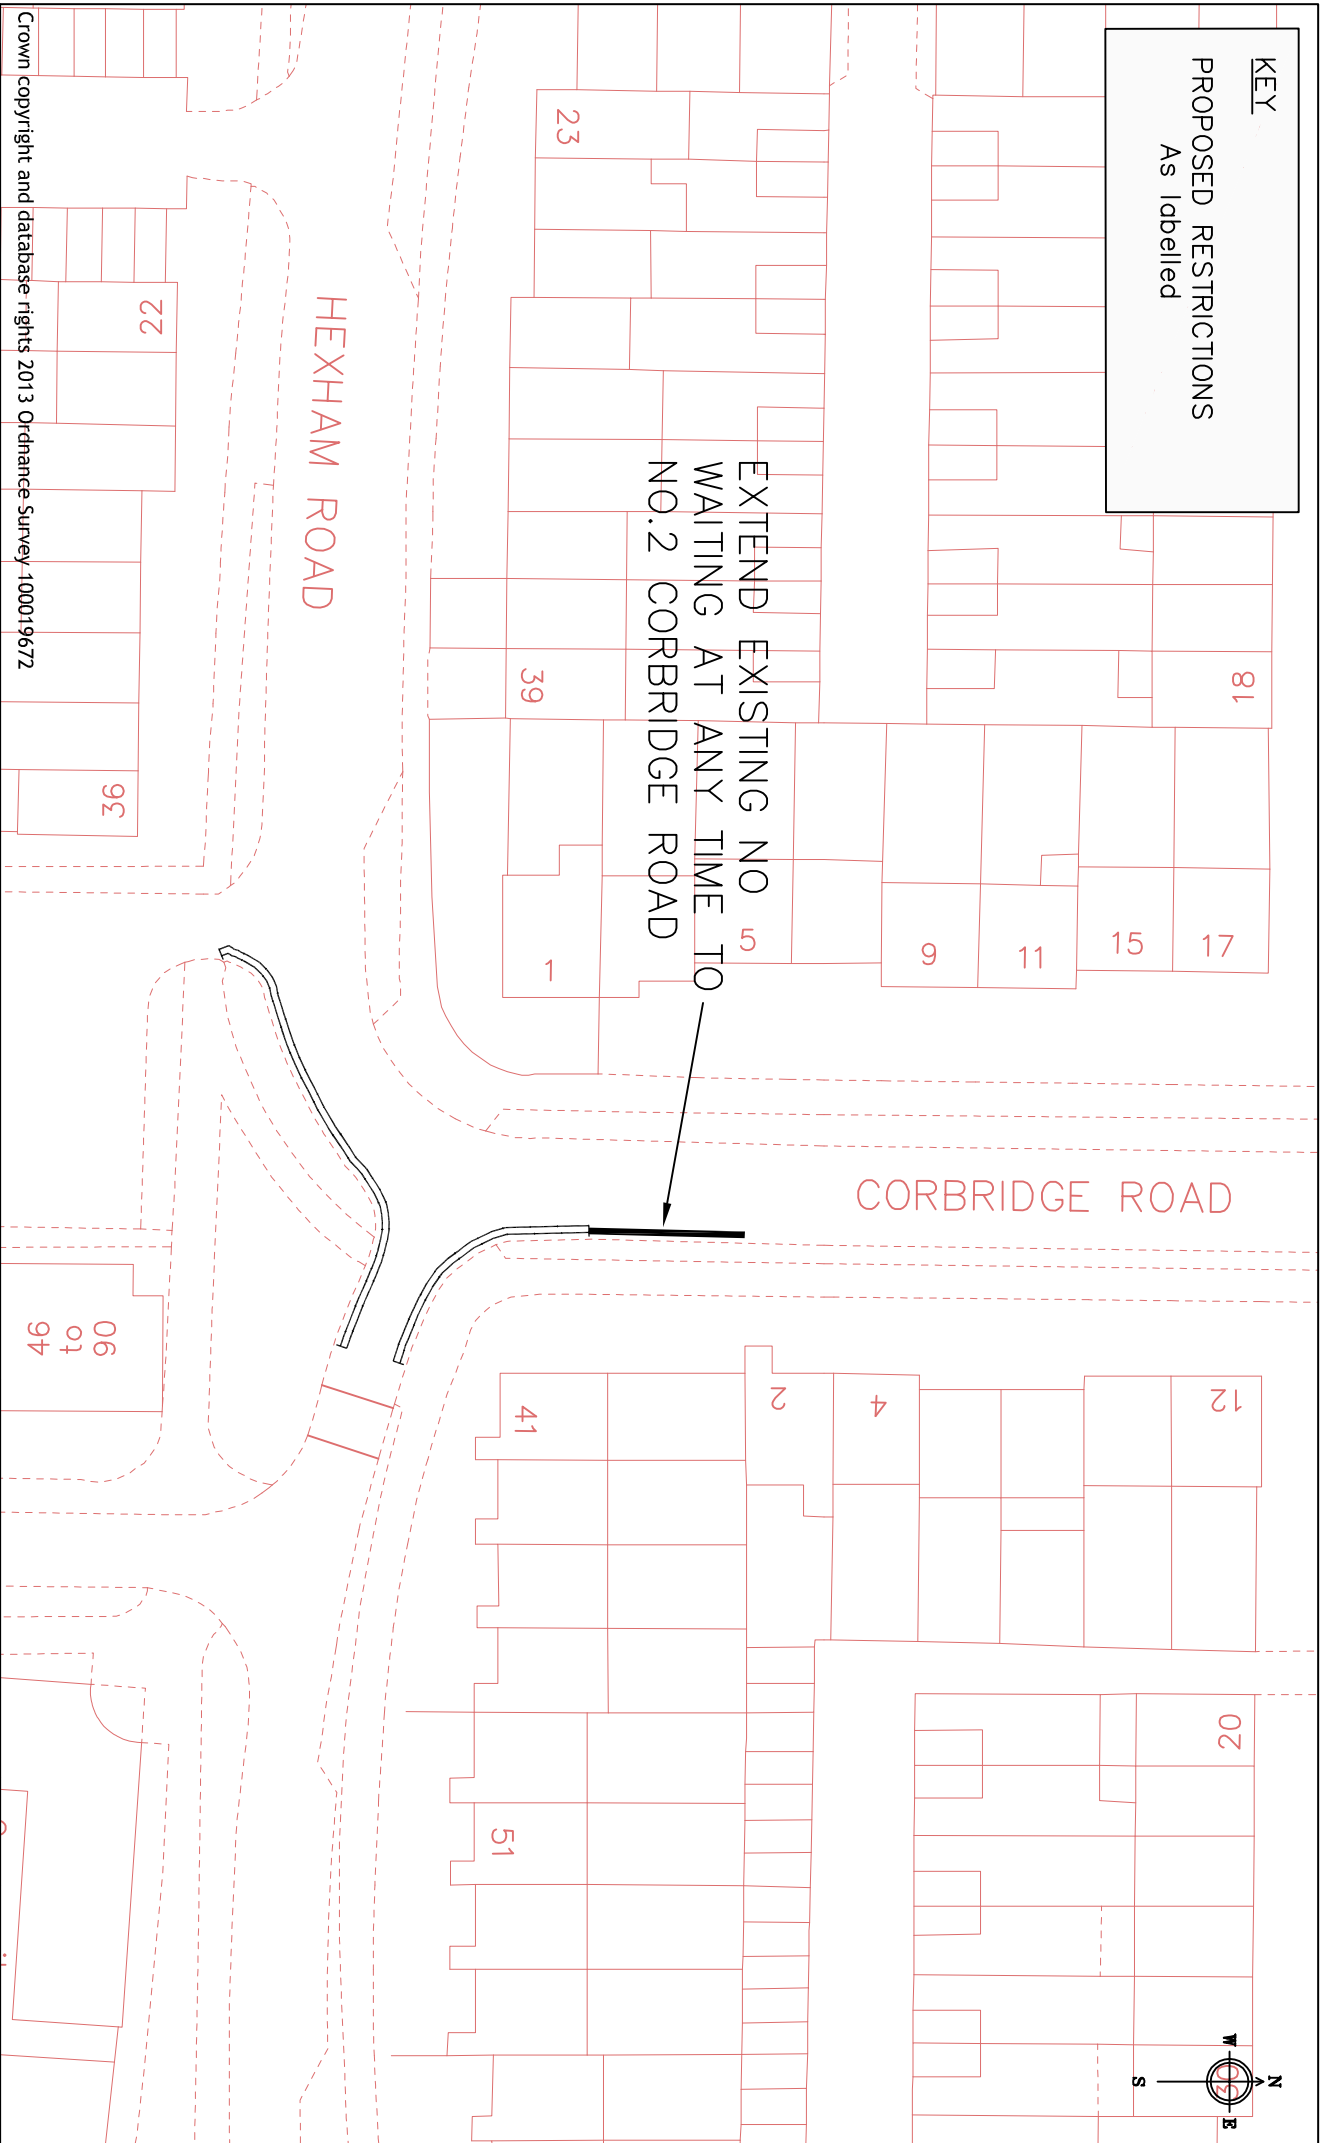

Crown copyright and database rights 2013 Ordnance Survey 100019672



**Reading**  
 Borough Council

Working better with you

Department of Environment  
 Culture and Sport

Civic Centre

Reading

RG1 7AE

Project

**WAITING RESTRICTION  
 REVIEW - 2015A**

Drawing

**CORBRIDGE ROAD**

Scale

N.T.S

Drawn

JC

Date

APR.15

Checked

CB


Approved

SB

Drawing No.


**WRR/2015A/RE1**

**KEY**  
**PROPOSED RESTRICTIONS**  
 As Labelled

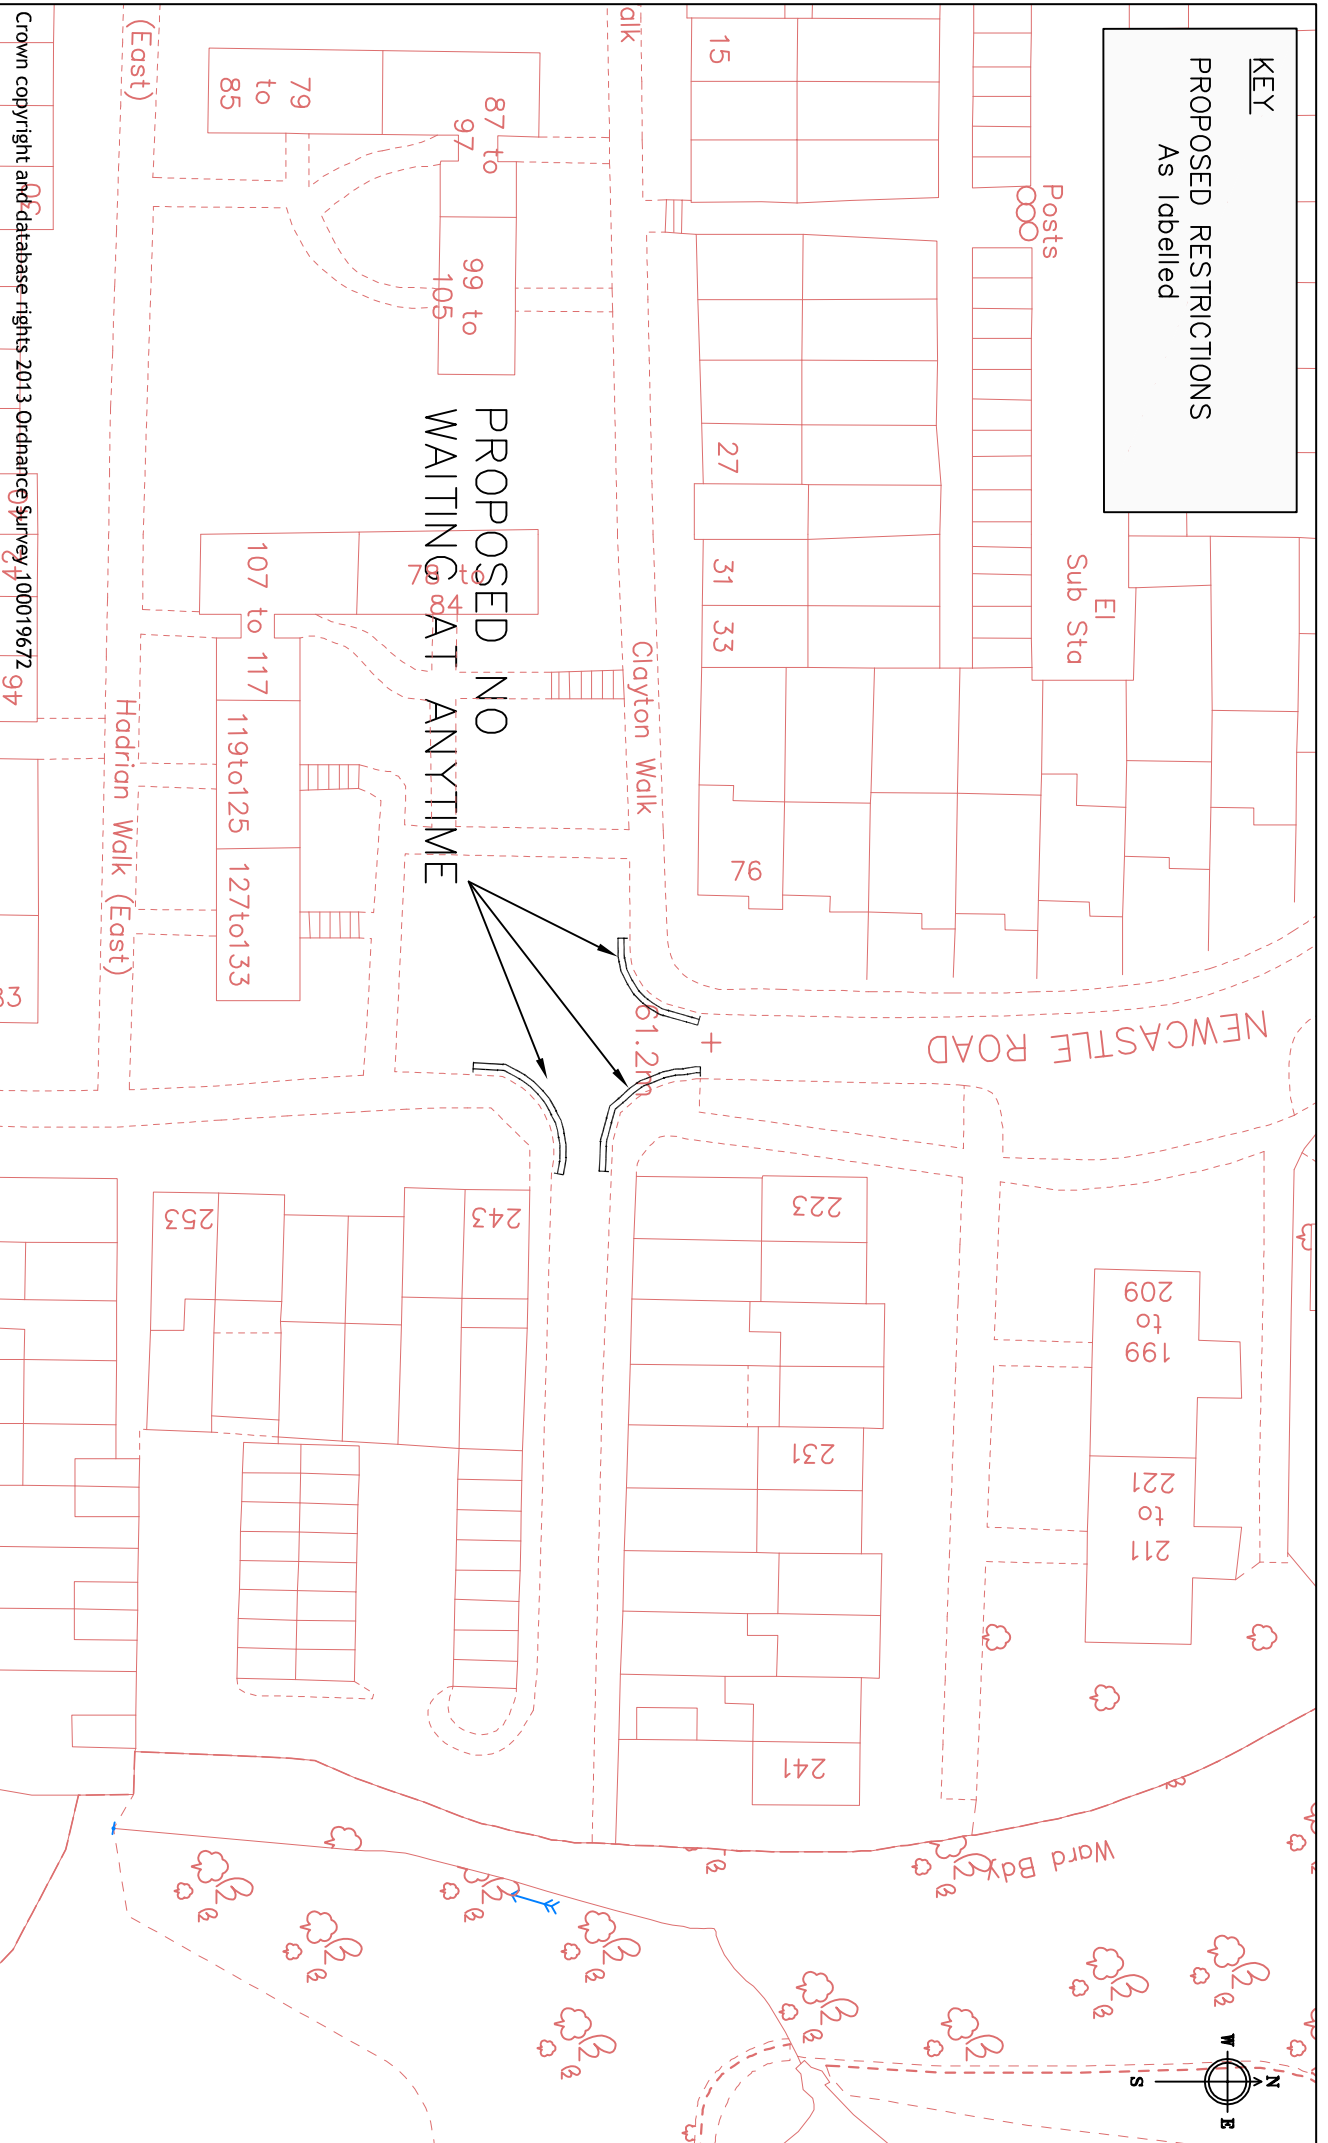

**PROPOSED NO  
 WAITING AT ANYTIME**

61.2m

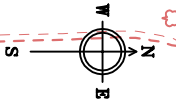

Crown copyright and database rights 2013. Ordnance Survey 100019672



**Reading**  
 Borough Council  
 Working better with you

Department of Environment  
 Culture and Sport  
 Civic Centre  
 Reading  
 RG1 7AE

Project		Scale	
WAITING RESTRICTION REVIEW - 2015A		N.T.S	
Drawing		Date	Drawn
NEWCASTLE ROAD		APR.15	JC
		Approved	Checked
		SB	CB
		Drawing No.	WRR/2015A/RE2

**KEY**


**EXISTING RESTRICTIONS**

— No waiting at any time

— No waiting Mon-Fri  
8am-5pm

**PROPOSED RESTRICTIONS**

As labelled

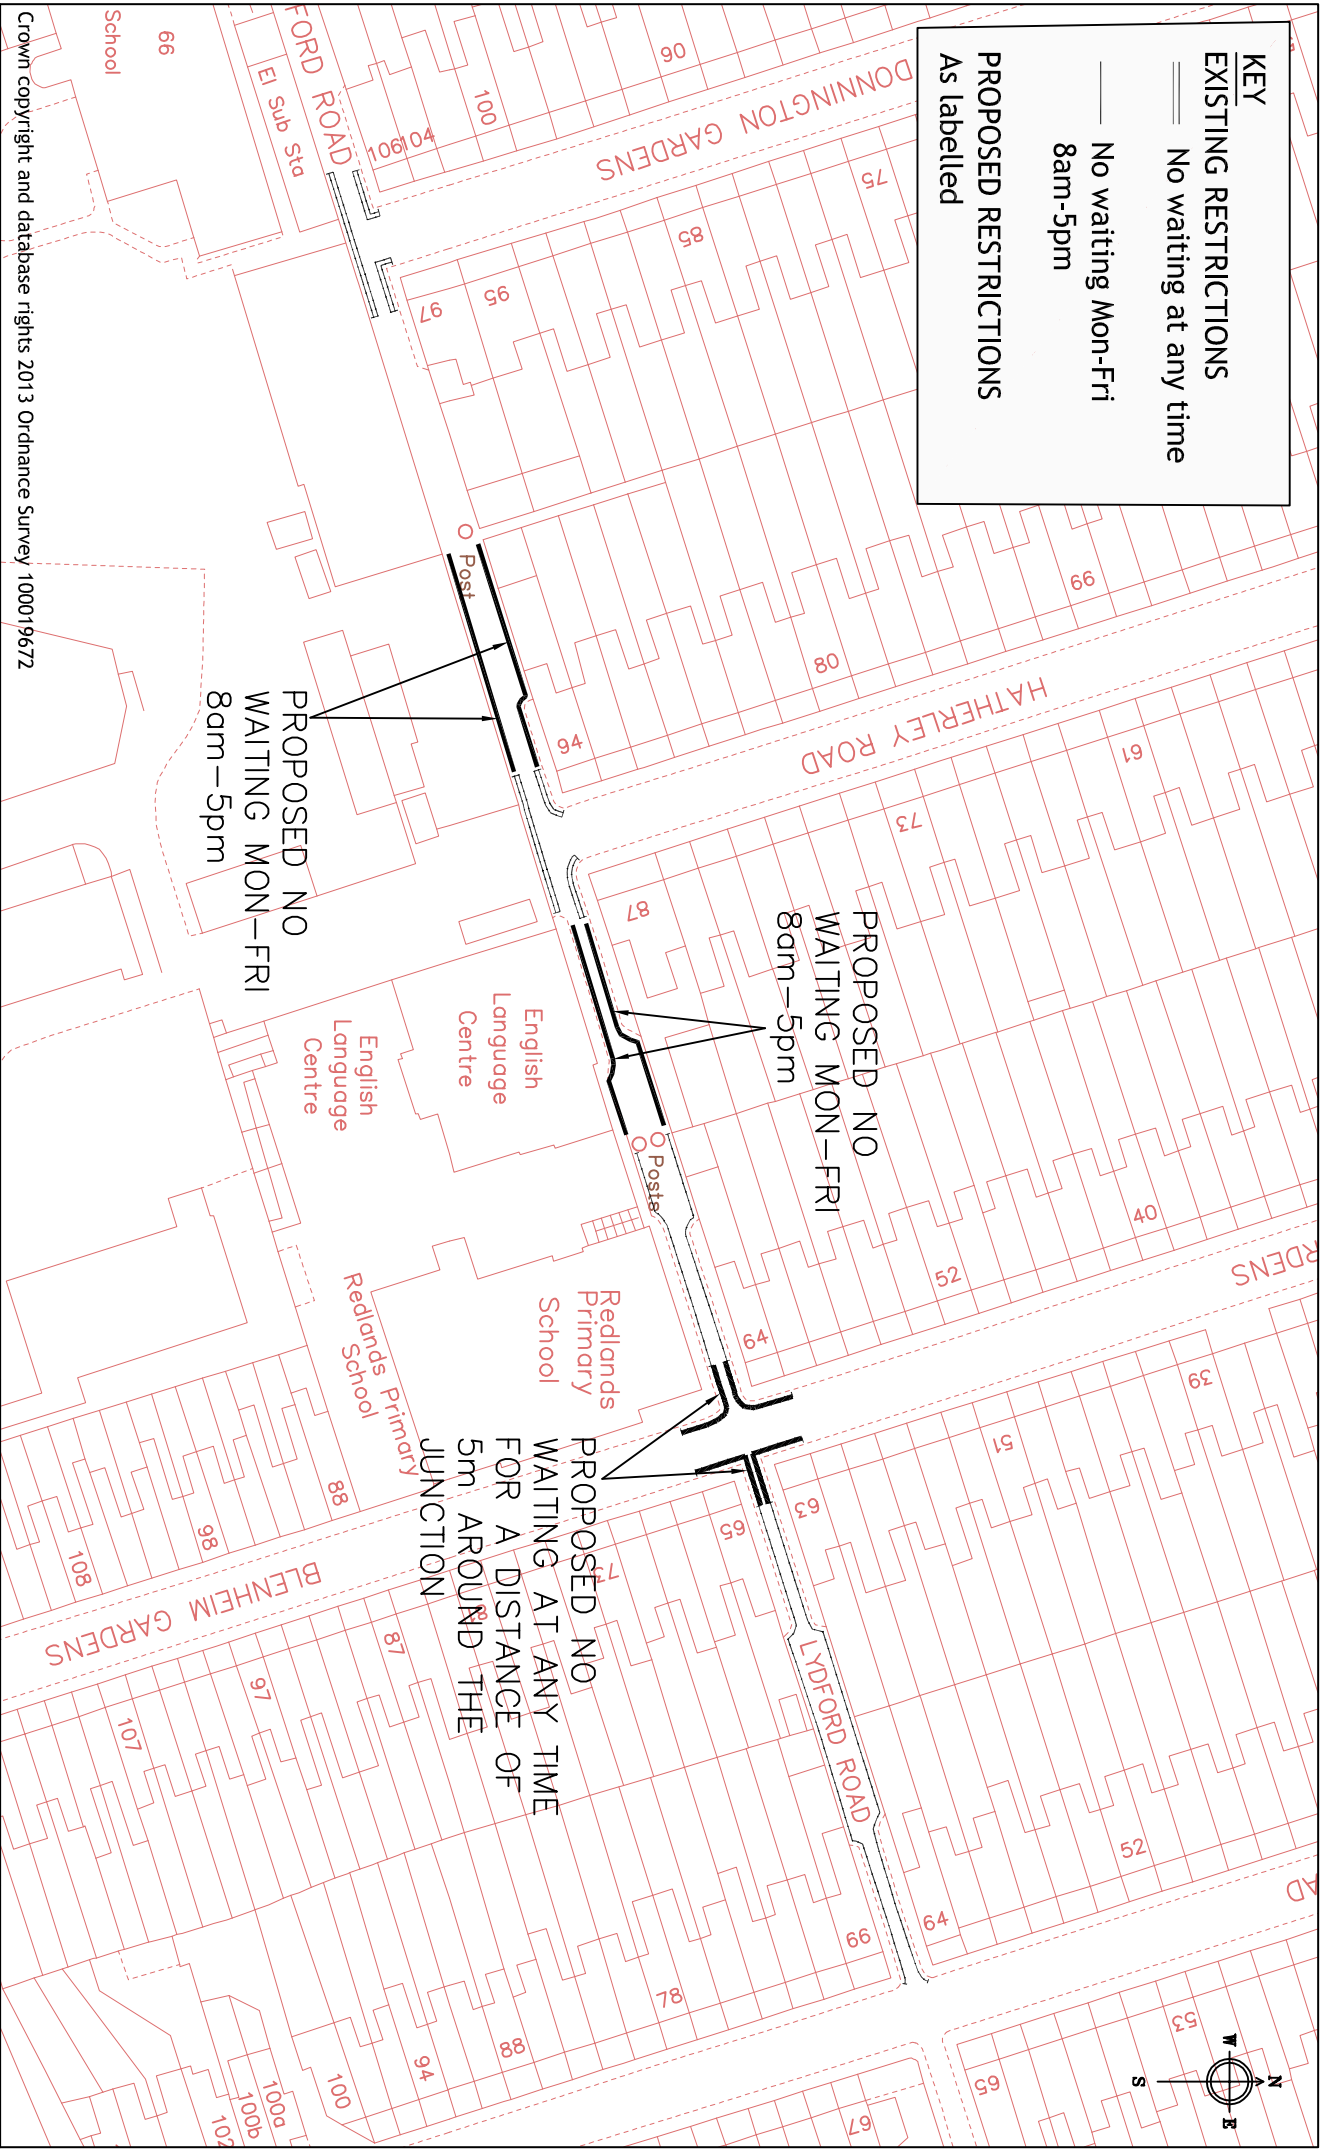

Crown copyright and database rights 2013 Ordnance Survey 100019672




**Reading**  
Borough Council

Working better with you

Department of Environment  
Culture and Sport  
Civic Centre  
Reading  
RG1 7AE

Project		Scale	
WAITING RESTRICTION REVIEW - 2015A		N.T.S	
Date		Drawn	
APR.15		JC	
Drawing No.		Checked	
WRR/2015A/RE3		CB	
		Approved	
		SB	

**KEY**  
 EXISTING RESTRICTIONS  
 — No waiting at any time  
 PROPOSED RESTRICTIONS  
 As labelled  
 SHARED USE RP  
 MON-FRI 10am-4pm 15R PERMIT HOLDERS ONLY  
 OR 2 HRS NO RETURN WITHIN 2 HRS,  
 AT ALL OTHER TIMES, SAT AND SUN 15R PERMIT  
 HOLDERS ONLY

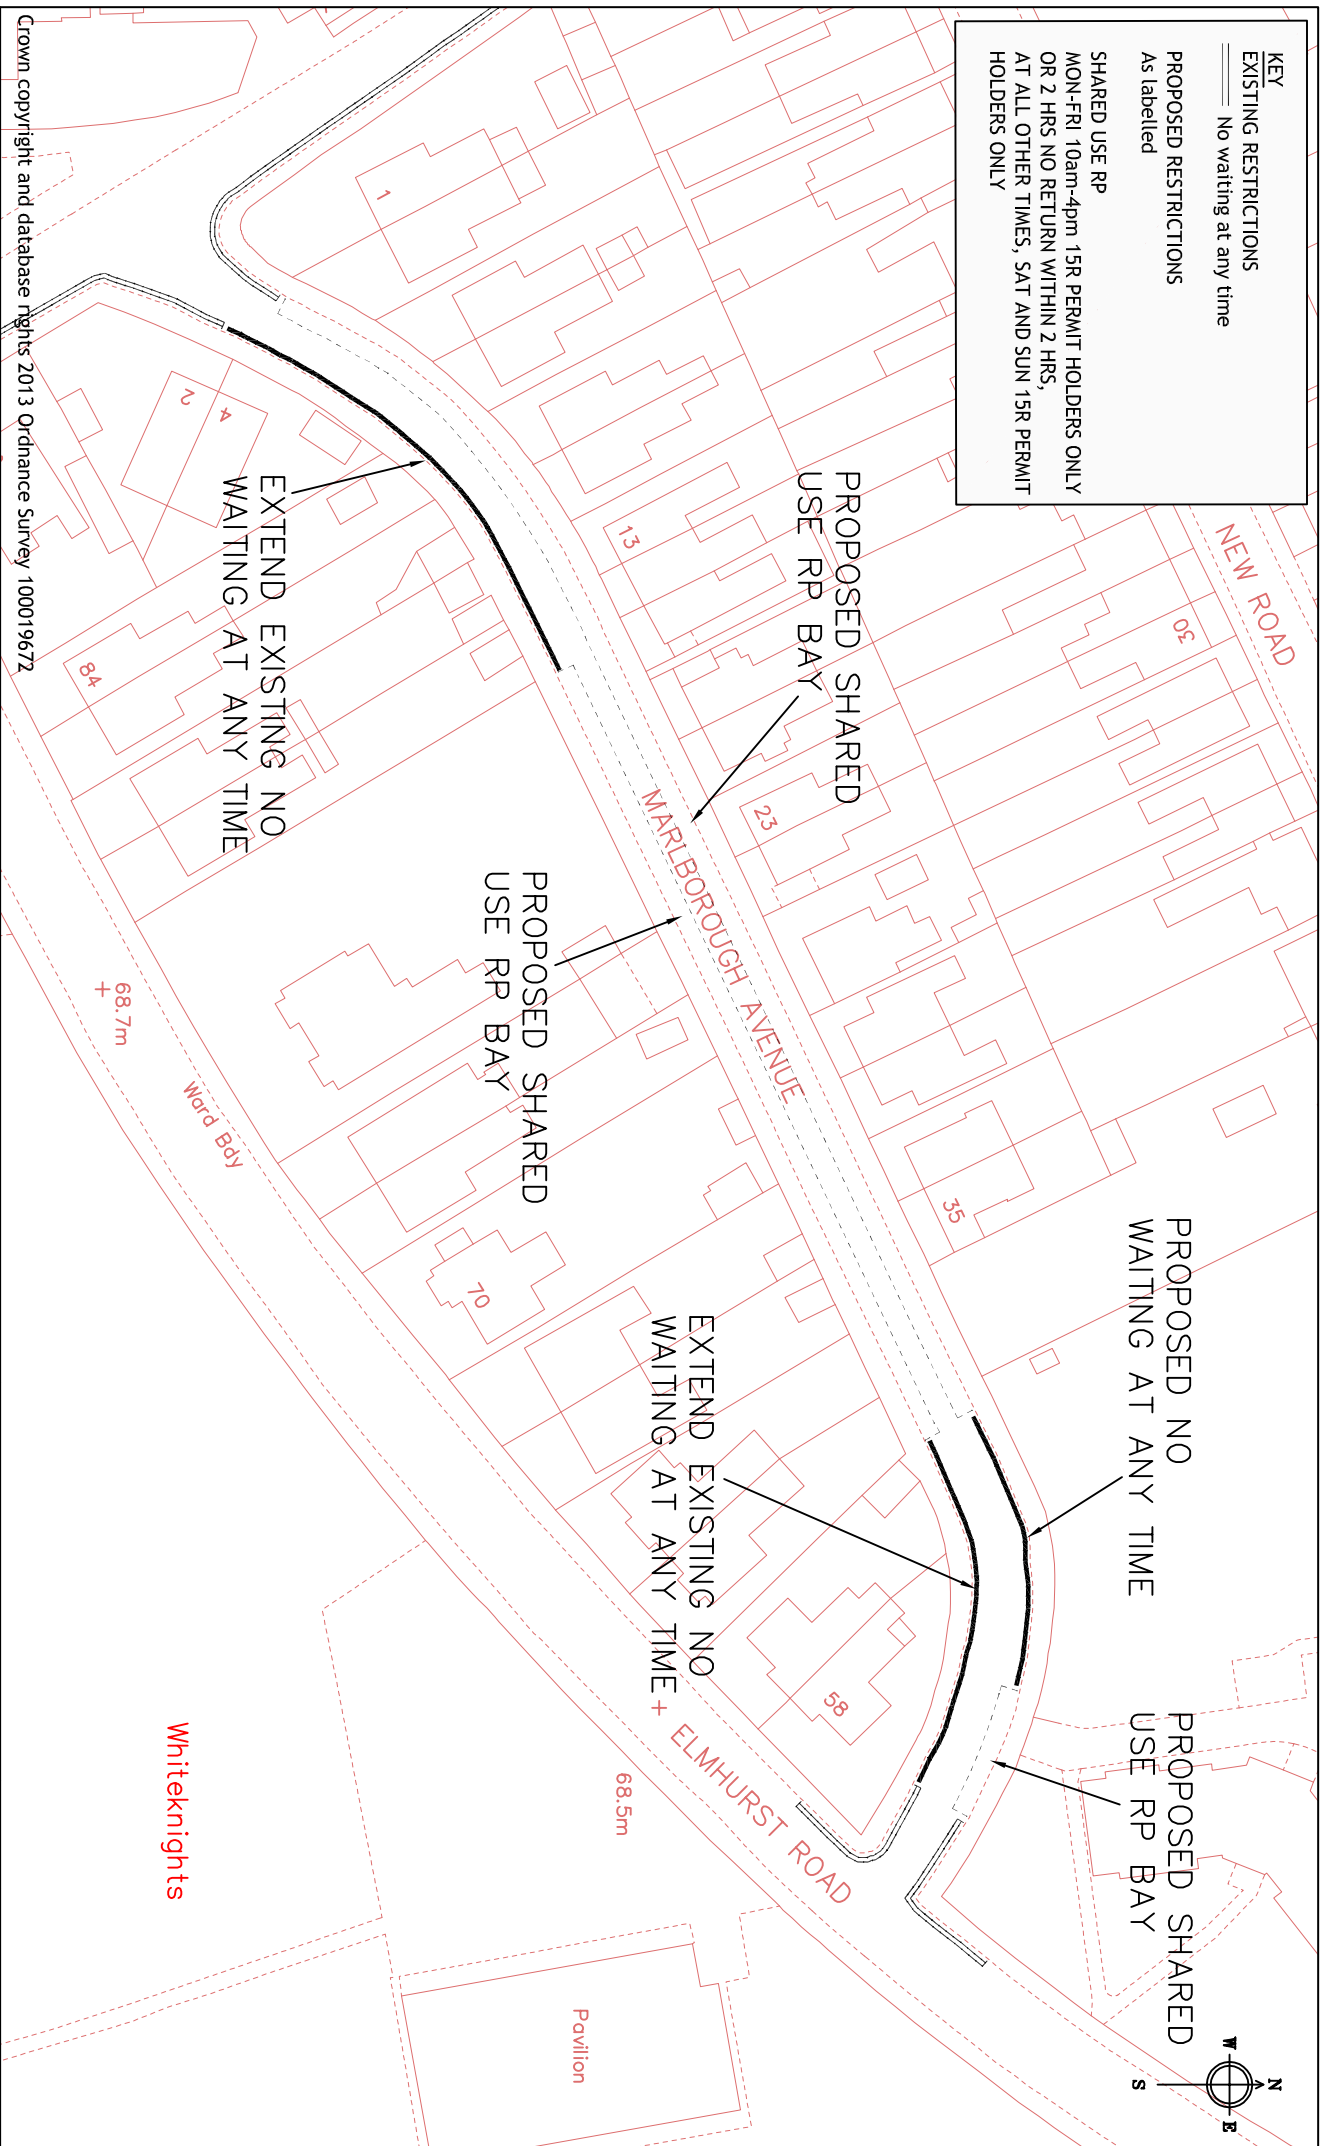

Whittekights

Crown copyright and database rights 2013 Ordnance Survey 100019672




**Reading**  
 Borough Council  
 Working better with you

Department of Environment  
 Culture and Sport  
 Civic Centre  
 Reading  
 RG1 7AE

Project		Scale	
WAITING RESTRICTION REVIEW - 2015A		N.T.S	
Drawing		Date	Drawn
MARLBOROUGH AVENUE		APR:15	Checked CB
		Drawing No.	Approved SB
			JC
			WRR/2015A/RE4



**KEY**  
**PROPOSED RESTRICTIONS**  
 As labelled

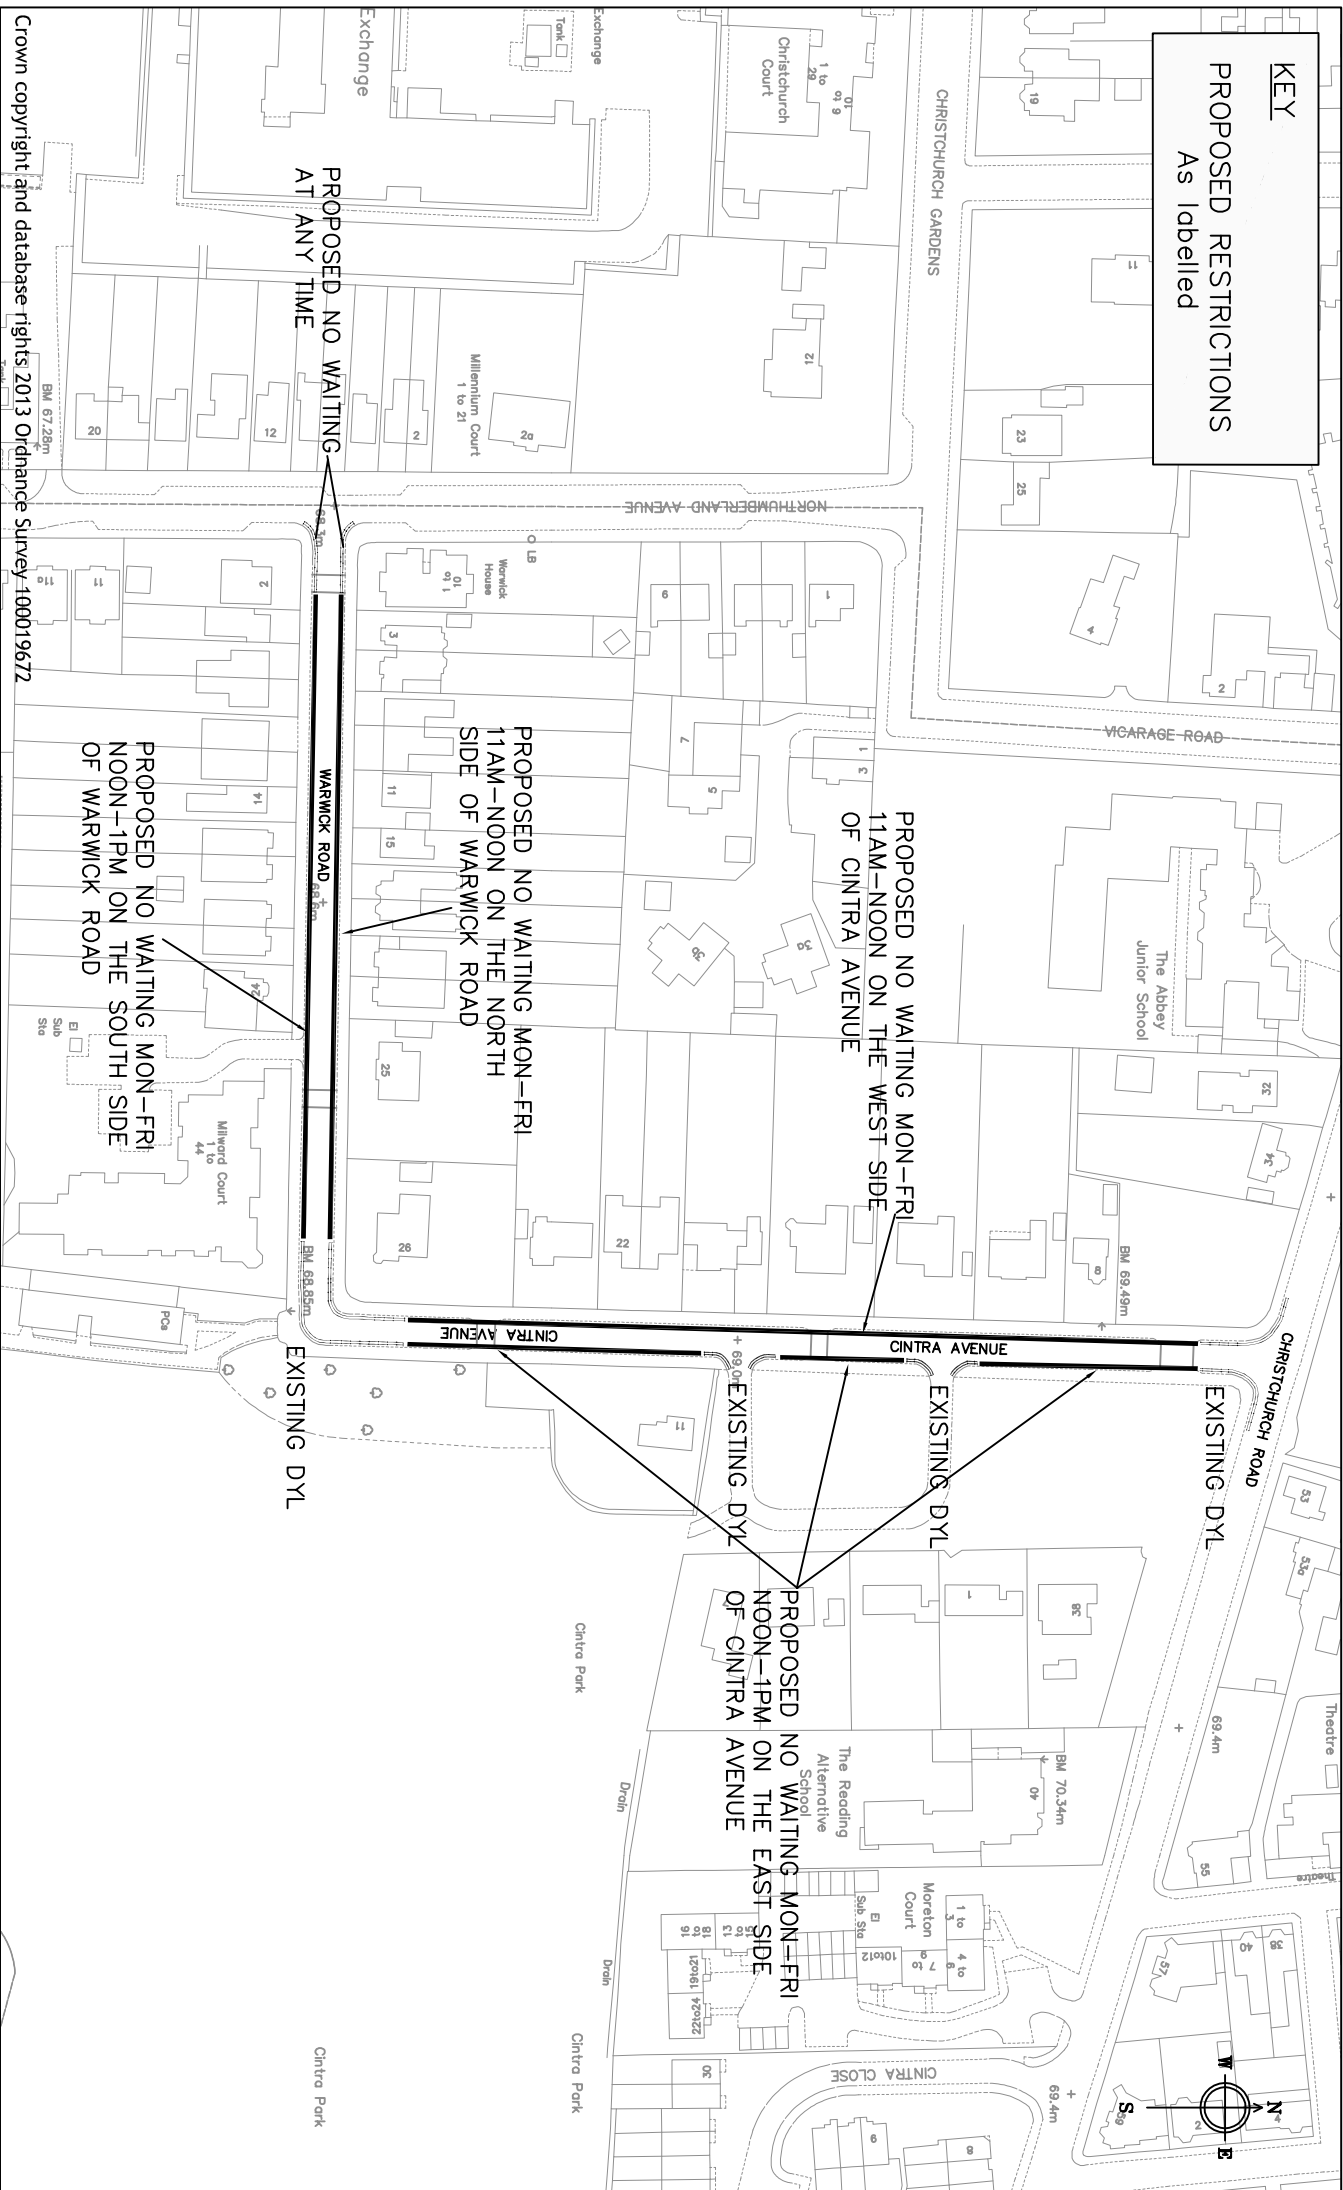

Crown copyright and database rights 2013 Ordnance Survey 100019672




**Reading**  
 Borough Council

Working better with you

Department of Environment  
 and Neighbourhood Services  
 Civic Centre  
 Reading  
 RG1 7AE

Project	WAITING RESTRICTION		
	REVIEW 2015A		
Drawing	CINTRA AVENUE & WARWICK ROAD		
	Scale	N:1:5	
Date	JUN. 15	Drawn	JC
		Checked	CB
		Approved	SB
Drawing No.	WRR/2015A/RES		

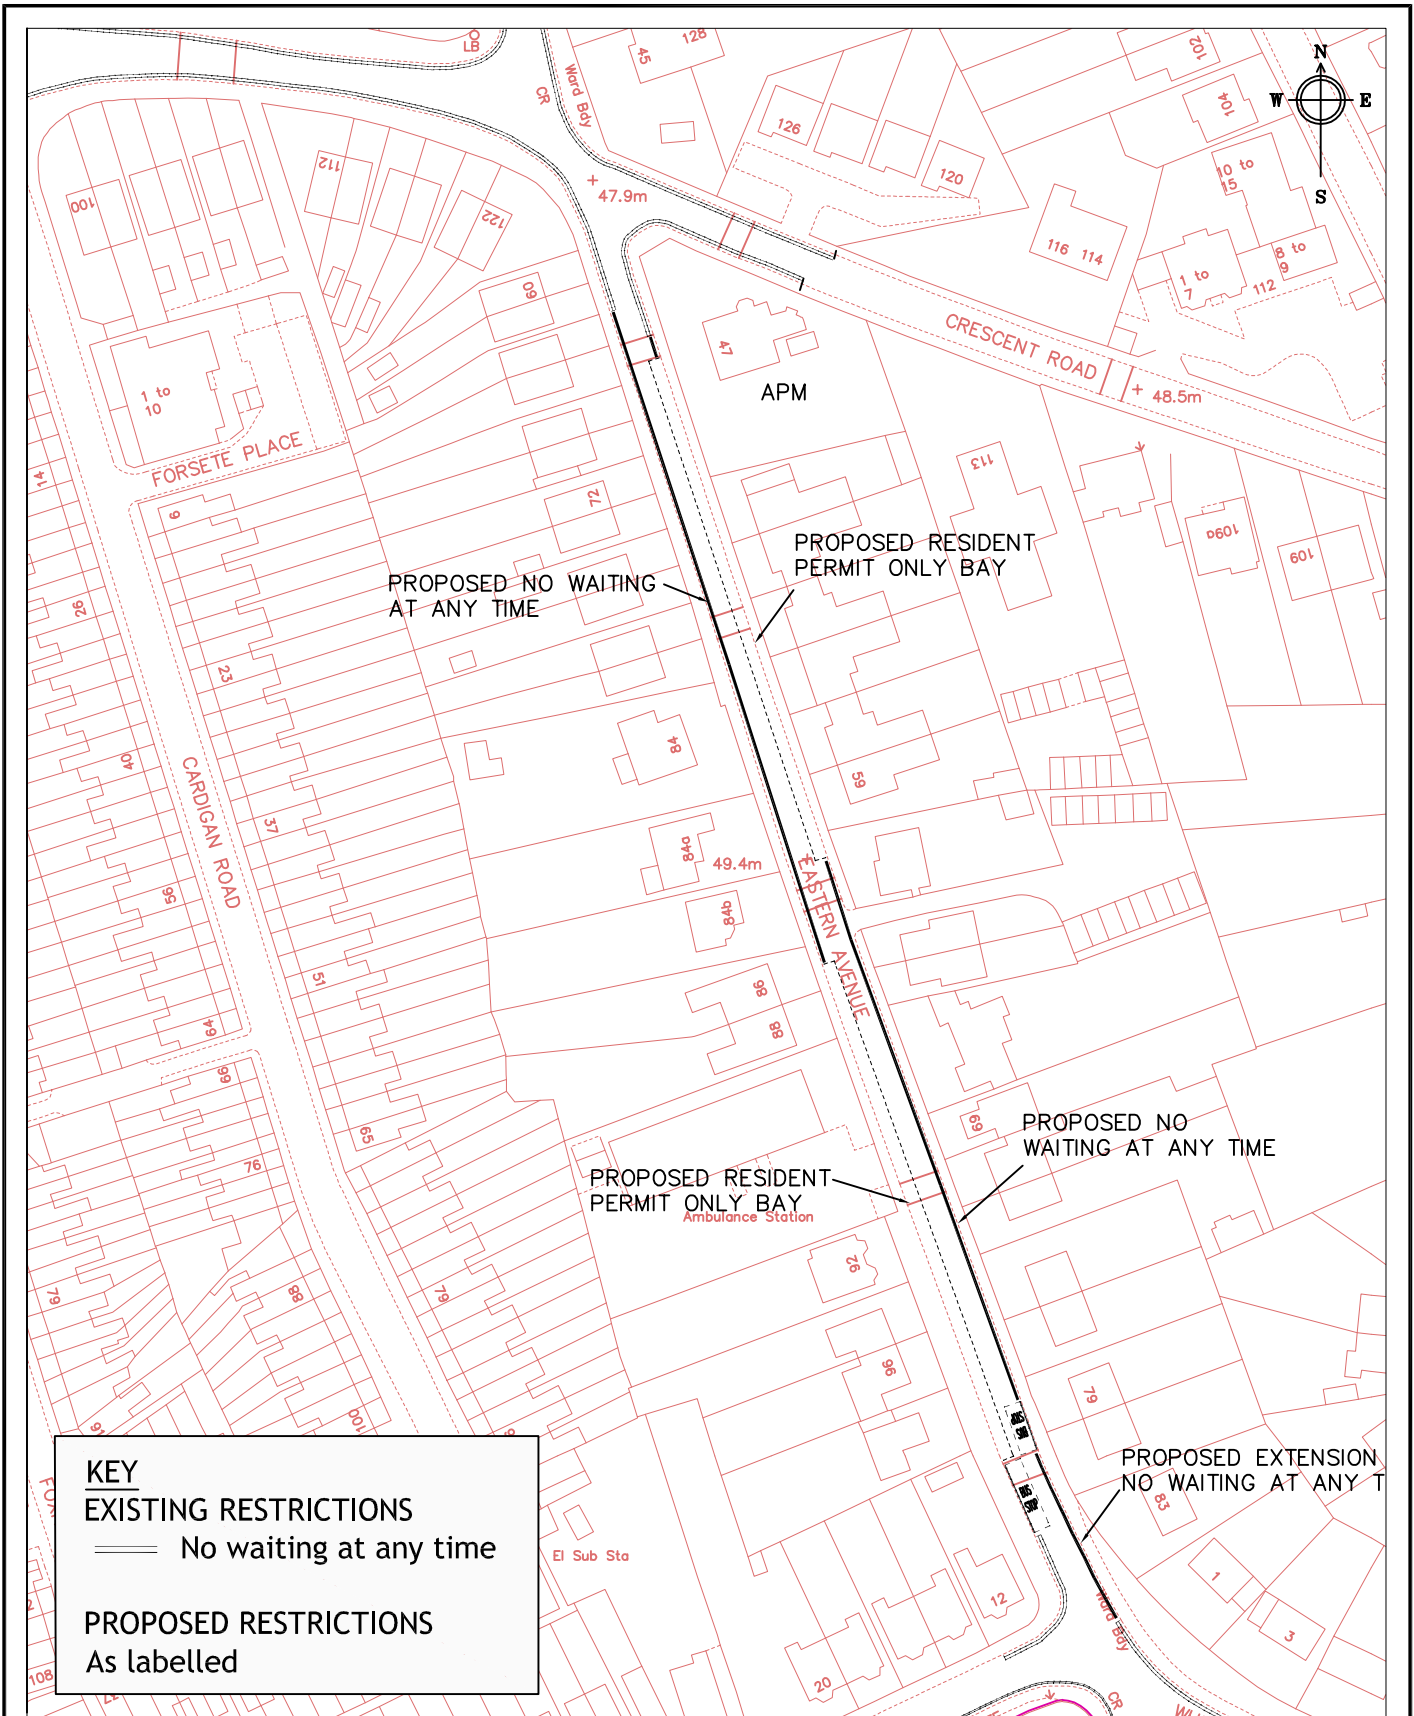

Crown copyright and database rights 2013 Ordnance Survey 100019672

**CAD DRAWING LOCATION:**

project		WAITING RESTRICTION REVIEW 2015A	
drawing		EASTERN AVENUE	
drawn	checked	approved	date
JC	CB	SB	MAY.15
scale		drawing no.	
N.T.S		WRR/2015A/RE6_PA2	



**Reading**  
 Borough Council

Working better with you

Department of Environment  
 Civic Centre  
 Reading  
 RG1 7TD



**KEY**

**EXISTING RESTRICTIONS**

— No waiting at any time

**PROPOSED RESTRICTIONS**

As labelled

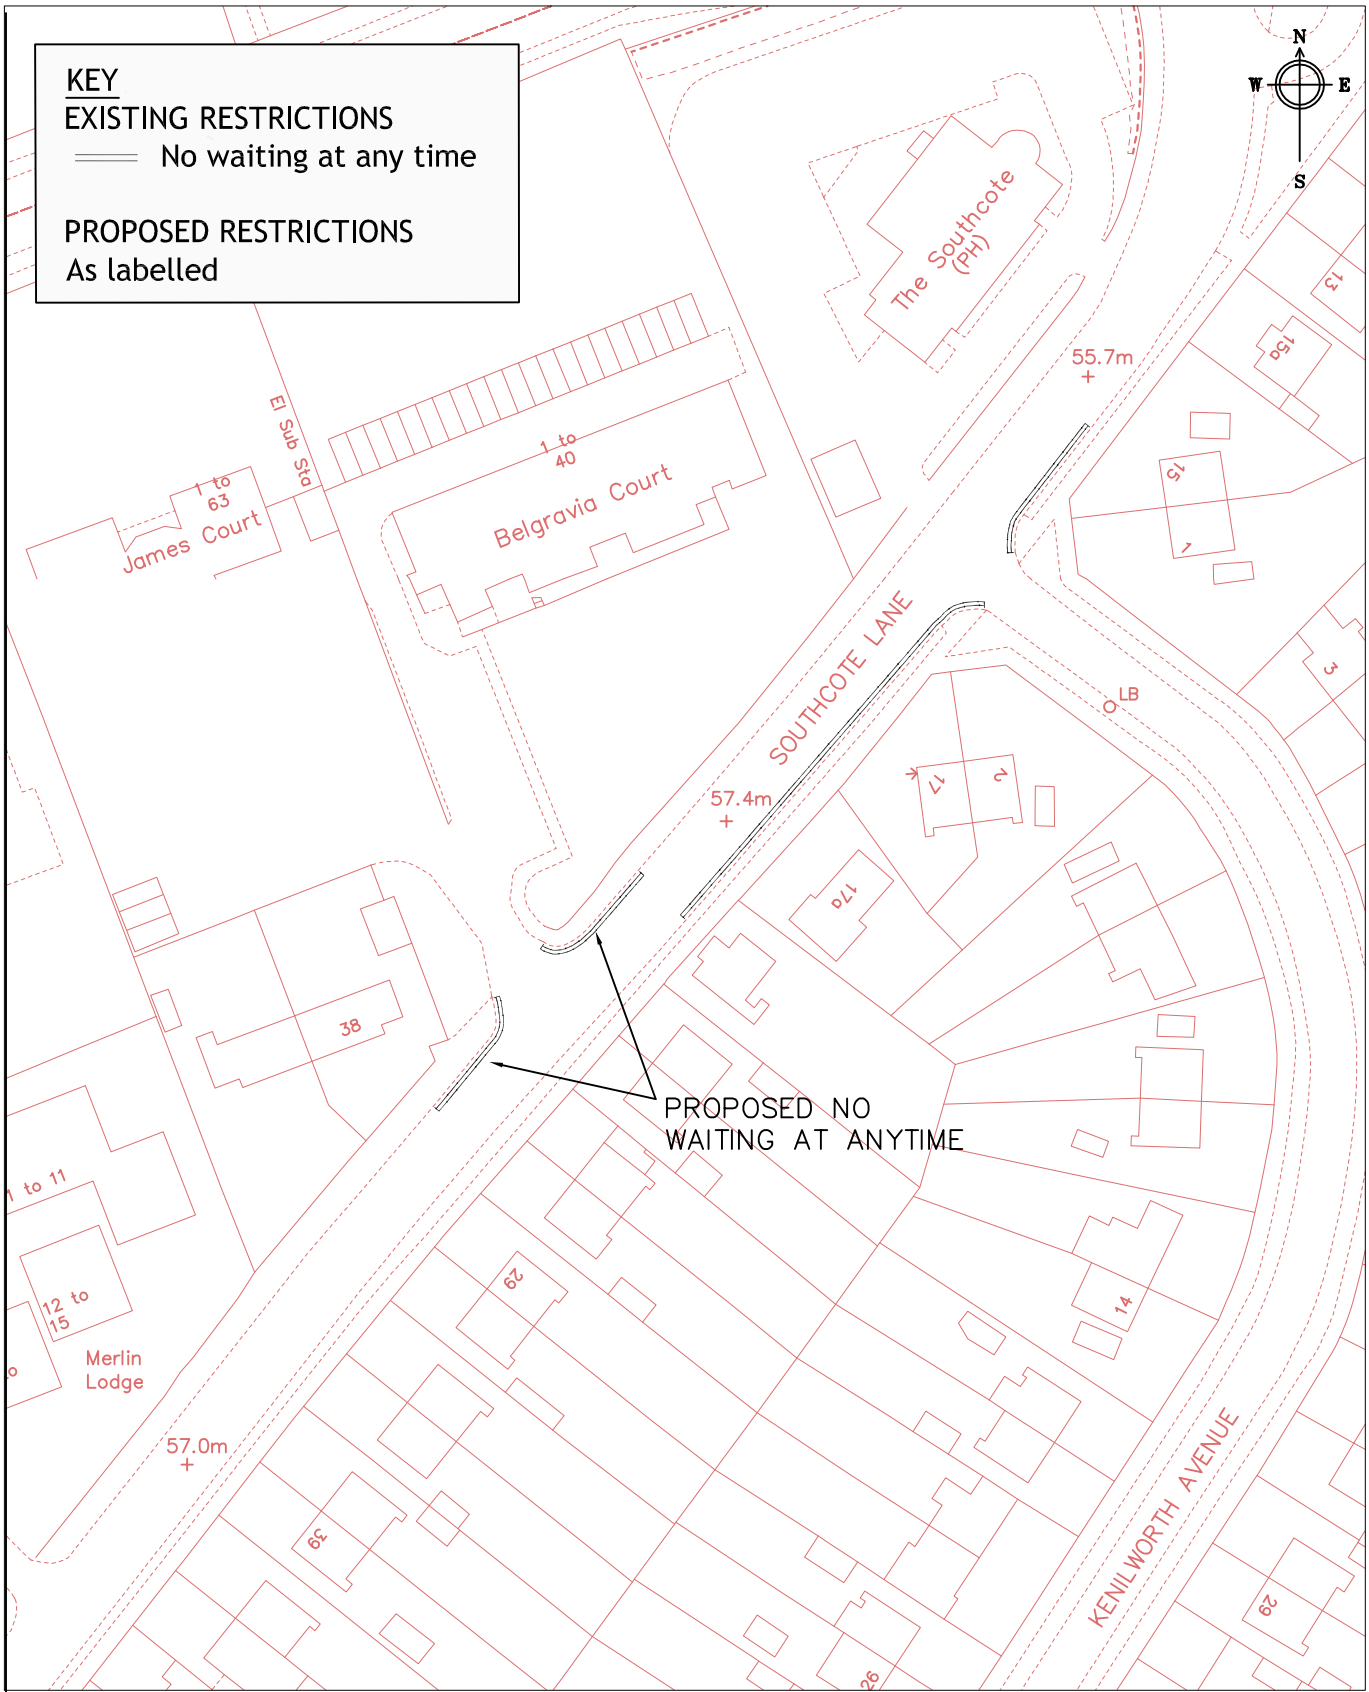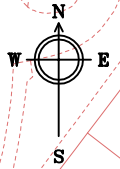

Crown copyright and database rights 2013 Ordnance Survey 100019672



**Reading**  
Borough Council

Working better with you

Department of Environment  
Civic Centre  
Reading  
RG1 7TD

**CAD DRAWING LOCATION:**


project WAITING RESTRICTION  
REVIEW 2015A

drawing SOUTHCOTE LANE

drawn JC	checked CB	approved SB	date APR.15
-------------	---------------	----------------	----------------

scale N.T.S	drawing no. WRR/2015A/S01
----------------	------------------------------

**KEY**  
**EXISTING RESTRICTIONS**  
 ——— No waiting at any time  
**PROPOSED RESTRICTIONS**  
 As labelled

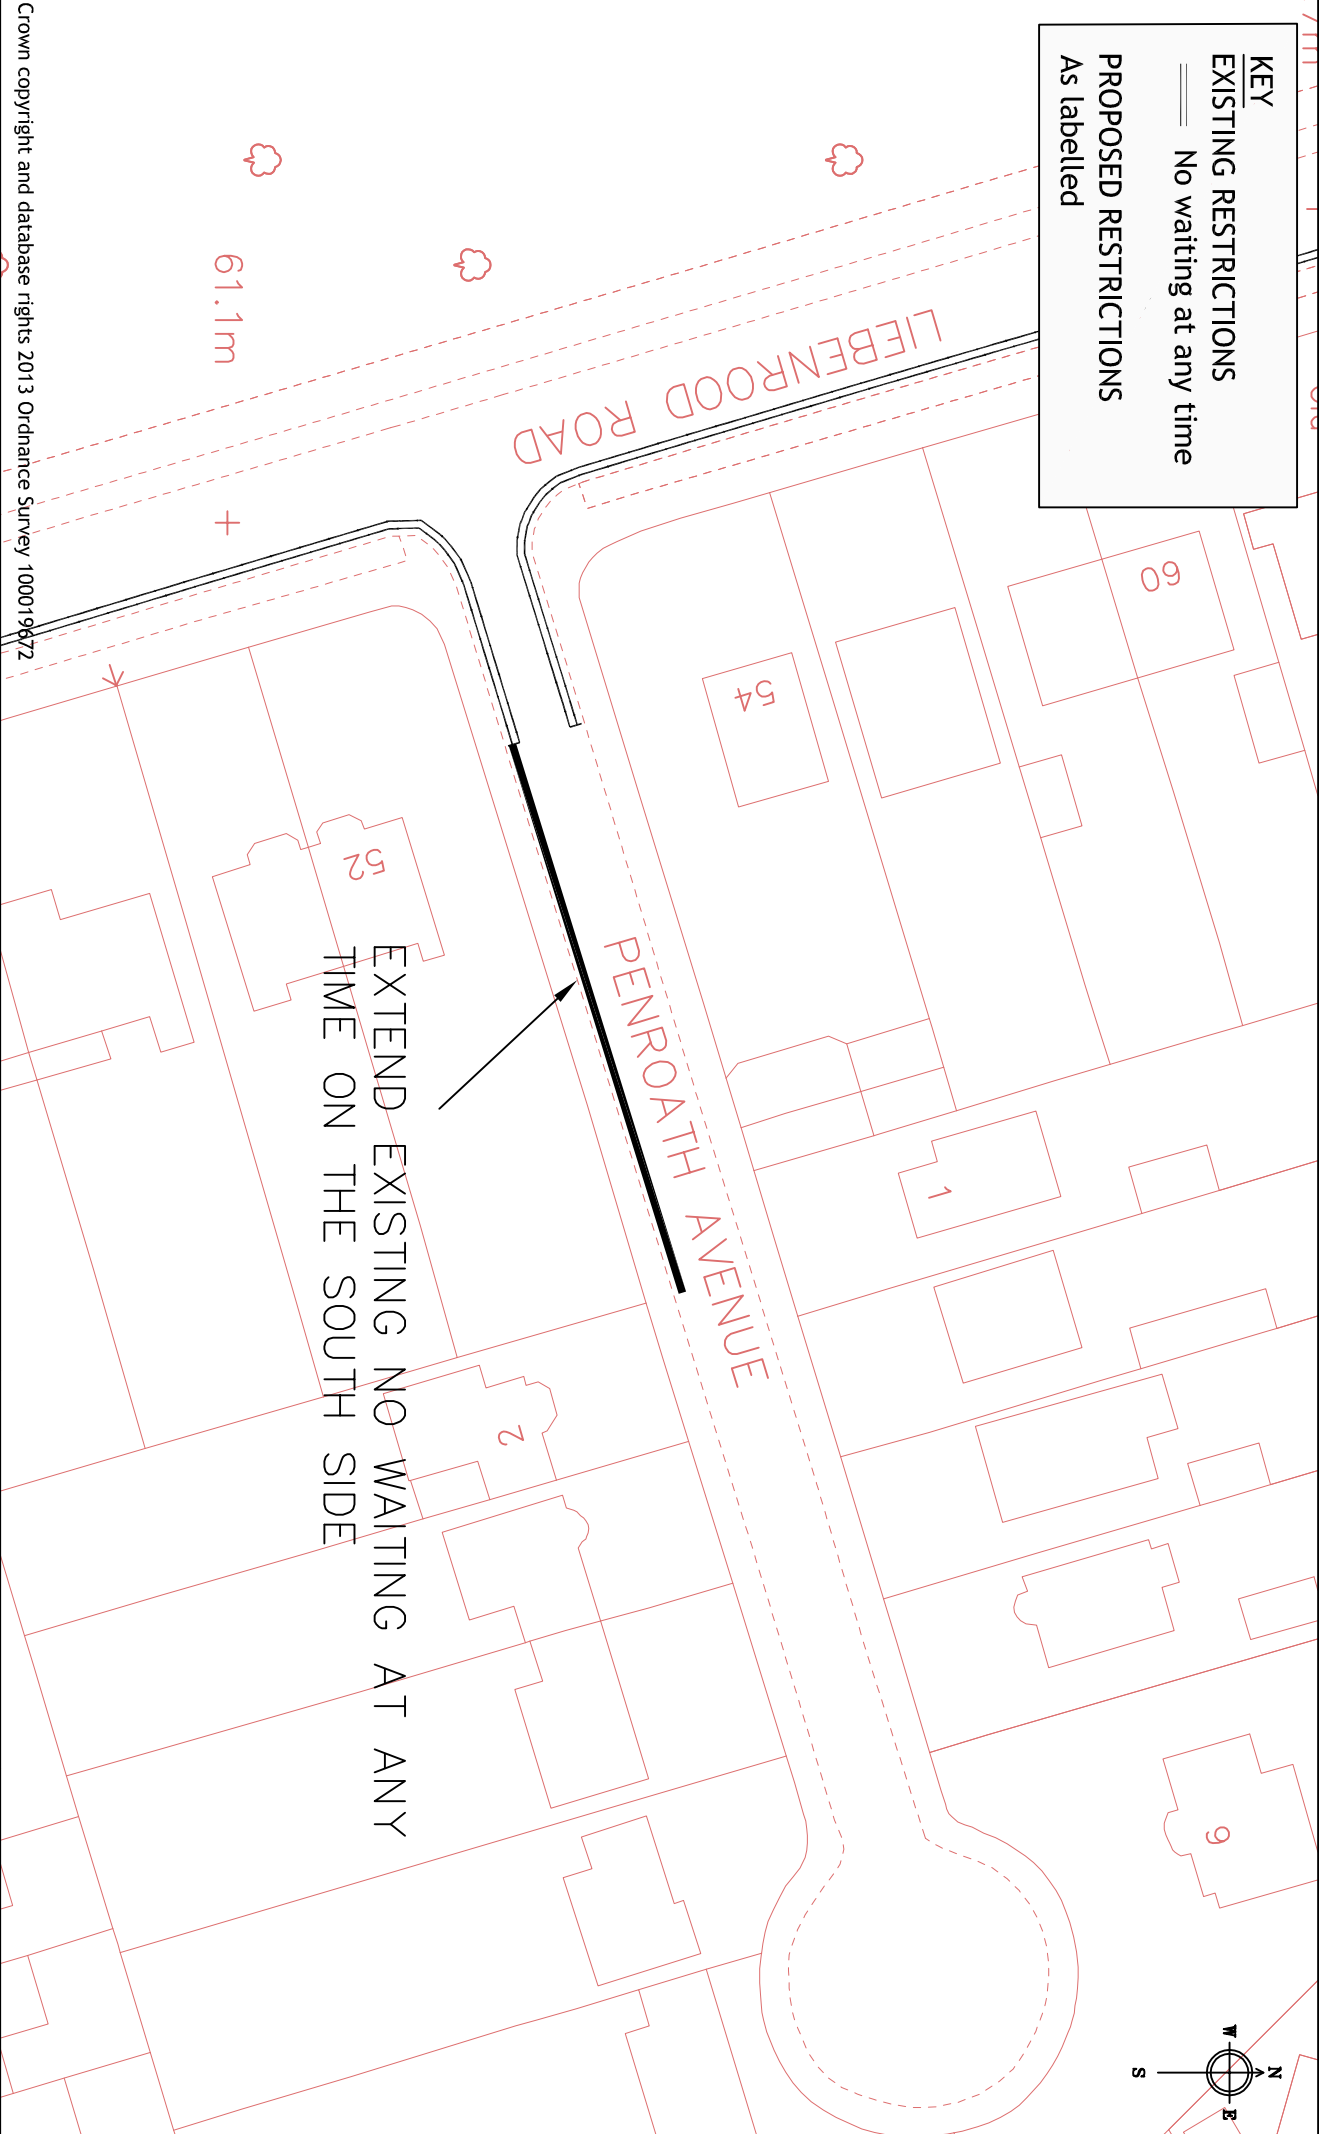

EXTEND EXISTING NO WAITING AT ANY  
 TIME ON THE SOUTH SIDE

Crown copyright and database rights 2013 Ordnance Survey 100019872




**Reading**  
 Borough Council  
 Working better with you

Department of Environment  
 Culture and Sport  
 Civic Centre  
 Reading  
 RG1 7AE

Project	Scale	Drawn
	WAITING RESTRICTION	N.T.S
Drawing	Date	Checked
	REVIEW 2015A	APR.15
PENRDATH AVENUE	Drawing No.	Approved
		WRR/2015A/SD2

**KEY**  
**PROPOSED RESTRICTIONS**  
 As labelled

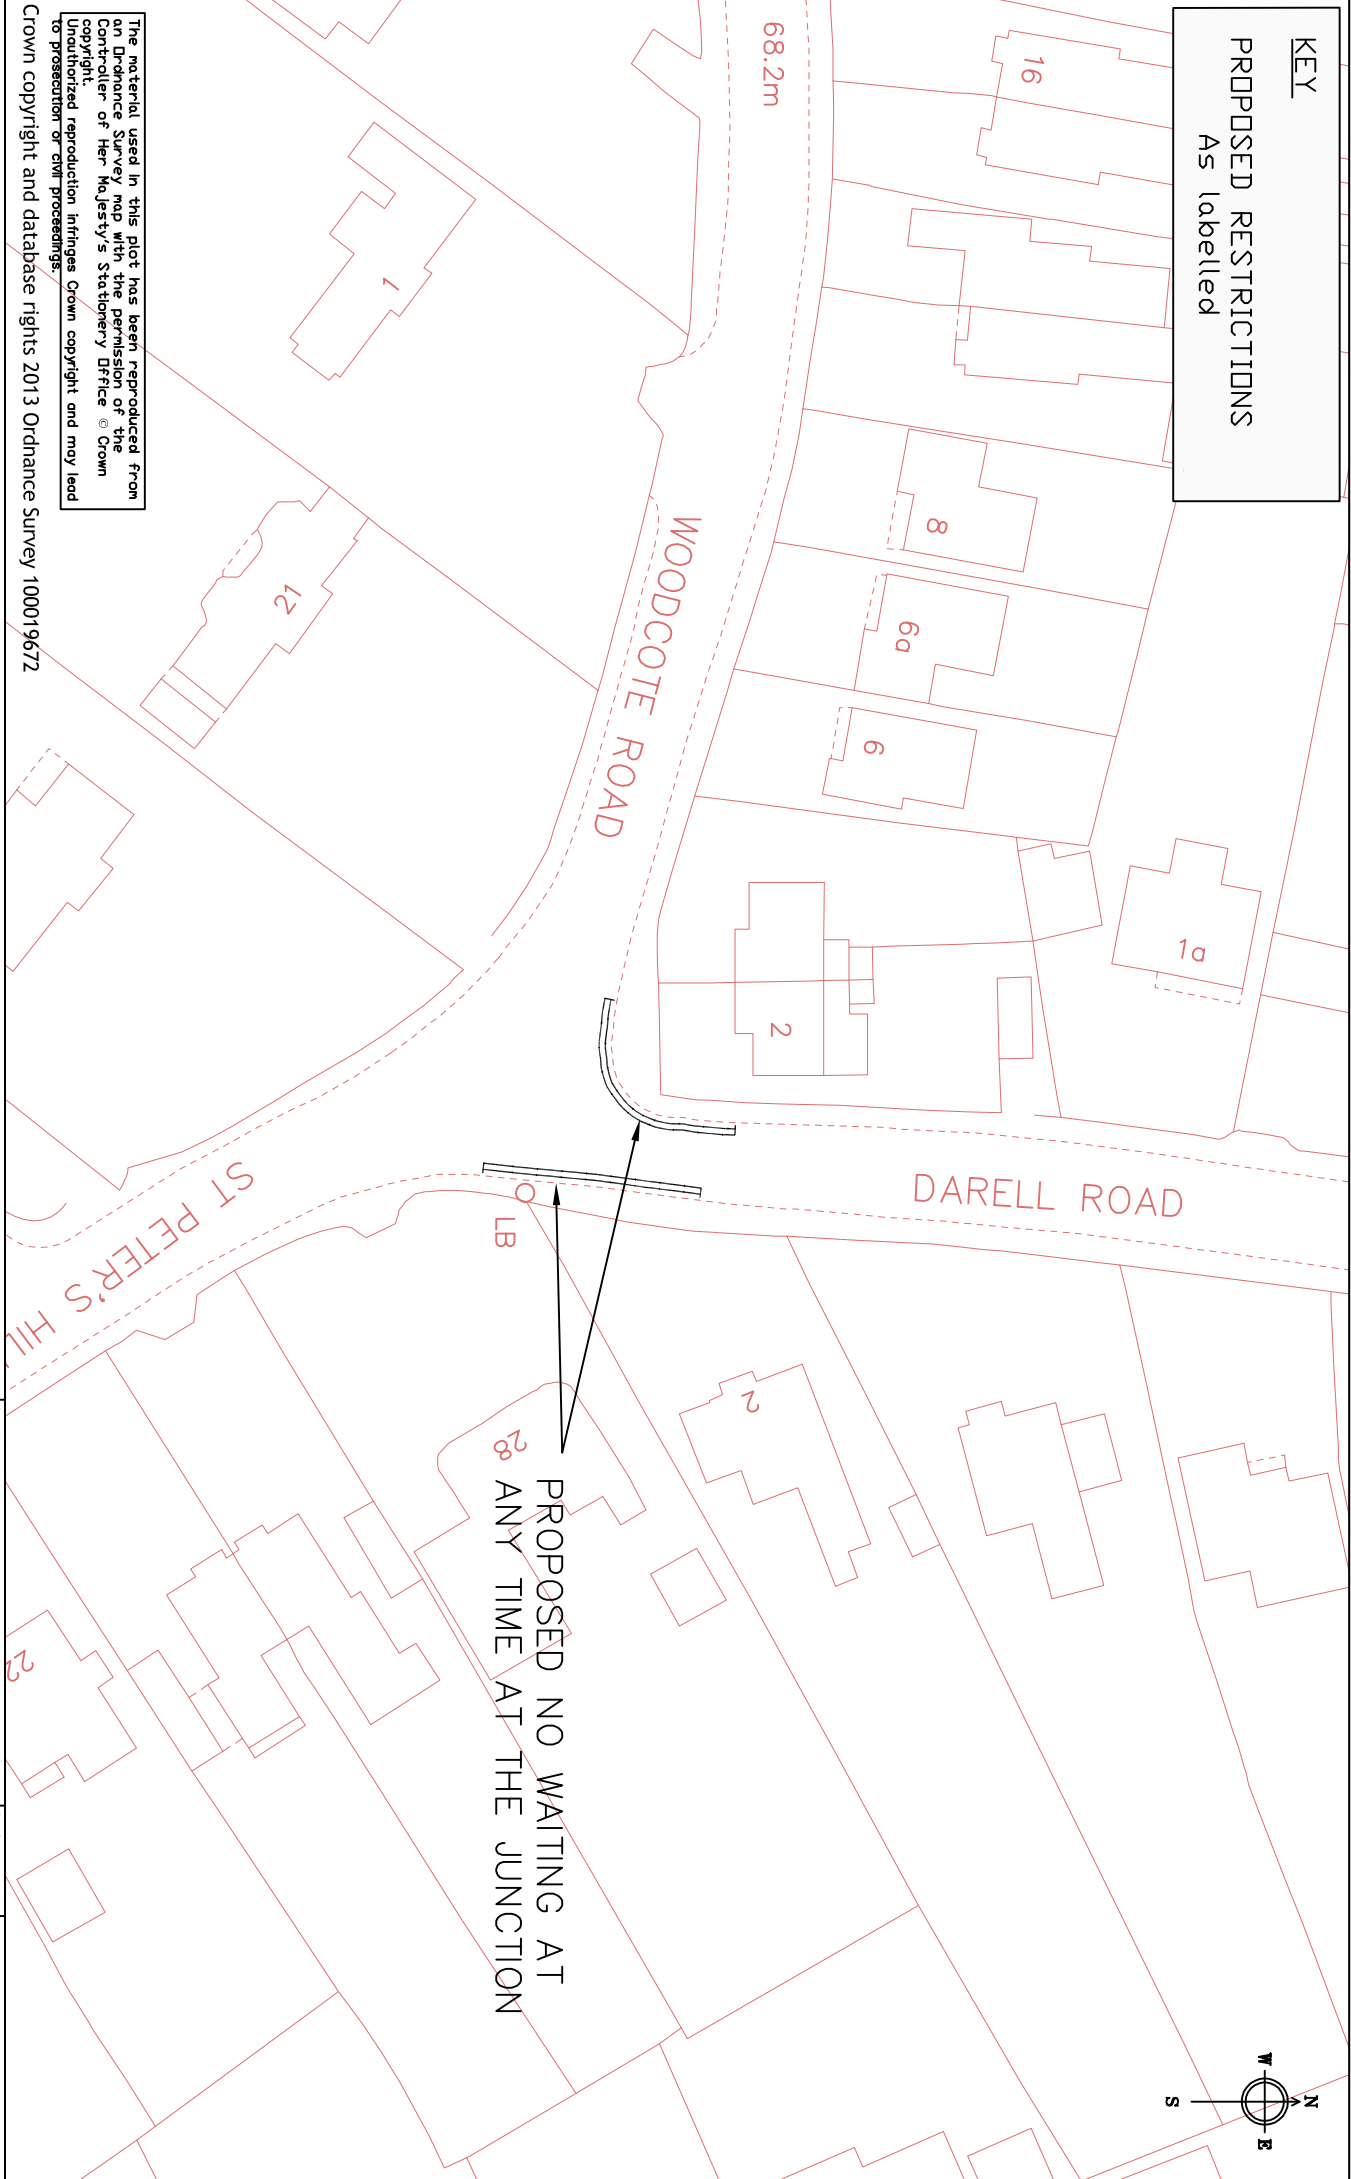

The material used in this plot has been reproduced from an Ordnance Survey map with the permission of the Controller of Her Majesty's Stationery Office © Crown copyright. Unauthorized reproduction infringes Crown copyright and may lead to prosecution or civil proceedings.

Crown copyright and database rights 2013 Ordnance Survey 100019672



**Reading**  
 Borough Council


Working better with you

Department of Environment  
 and Neighbourhood Services  
 Civic Centre  
 Reading  
 RG1 7AE

Project	WAITING RESTRICTION		Scale	N.T.S	Drawn	JC
	REVIEW 2015A					
Drawing	DARELL ROAD		Date	APR.15	Checked	CB
			Drawing No.	WRR/2015A/TH1	Approved	SB

**KEY**  
**PROPOSED RESTRICTIONS**  
 As labelled

PROPOSED NO WAITING AT  
 ANY TIME AT THE JUNCTION

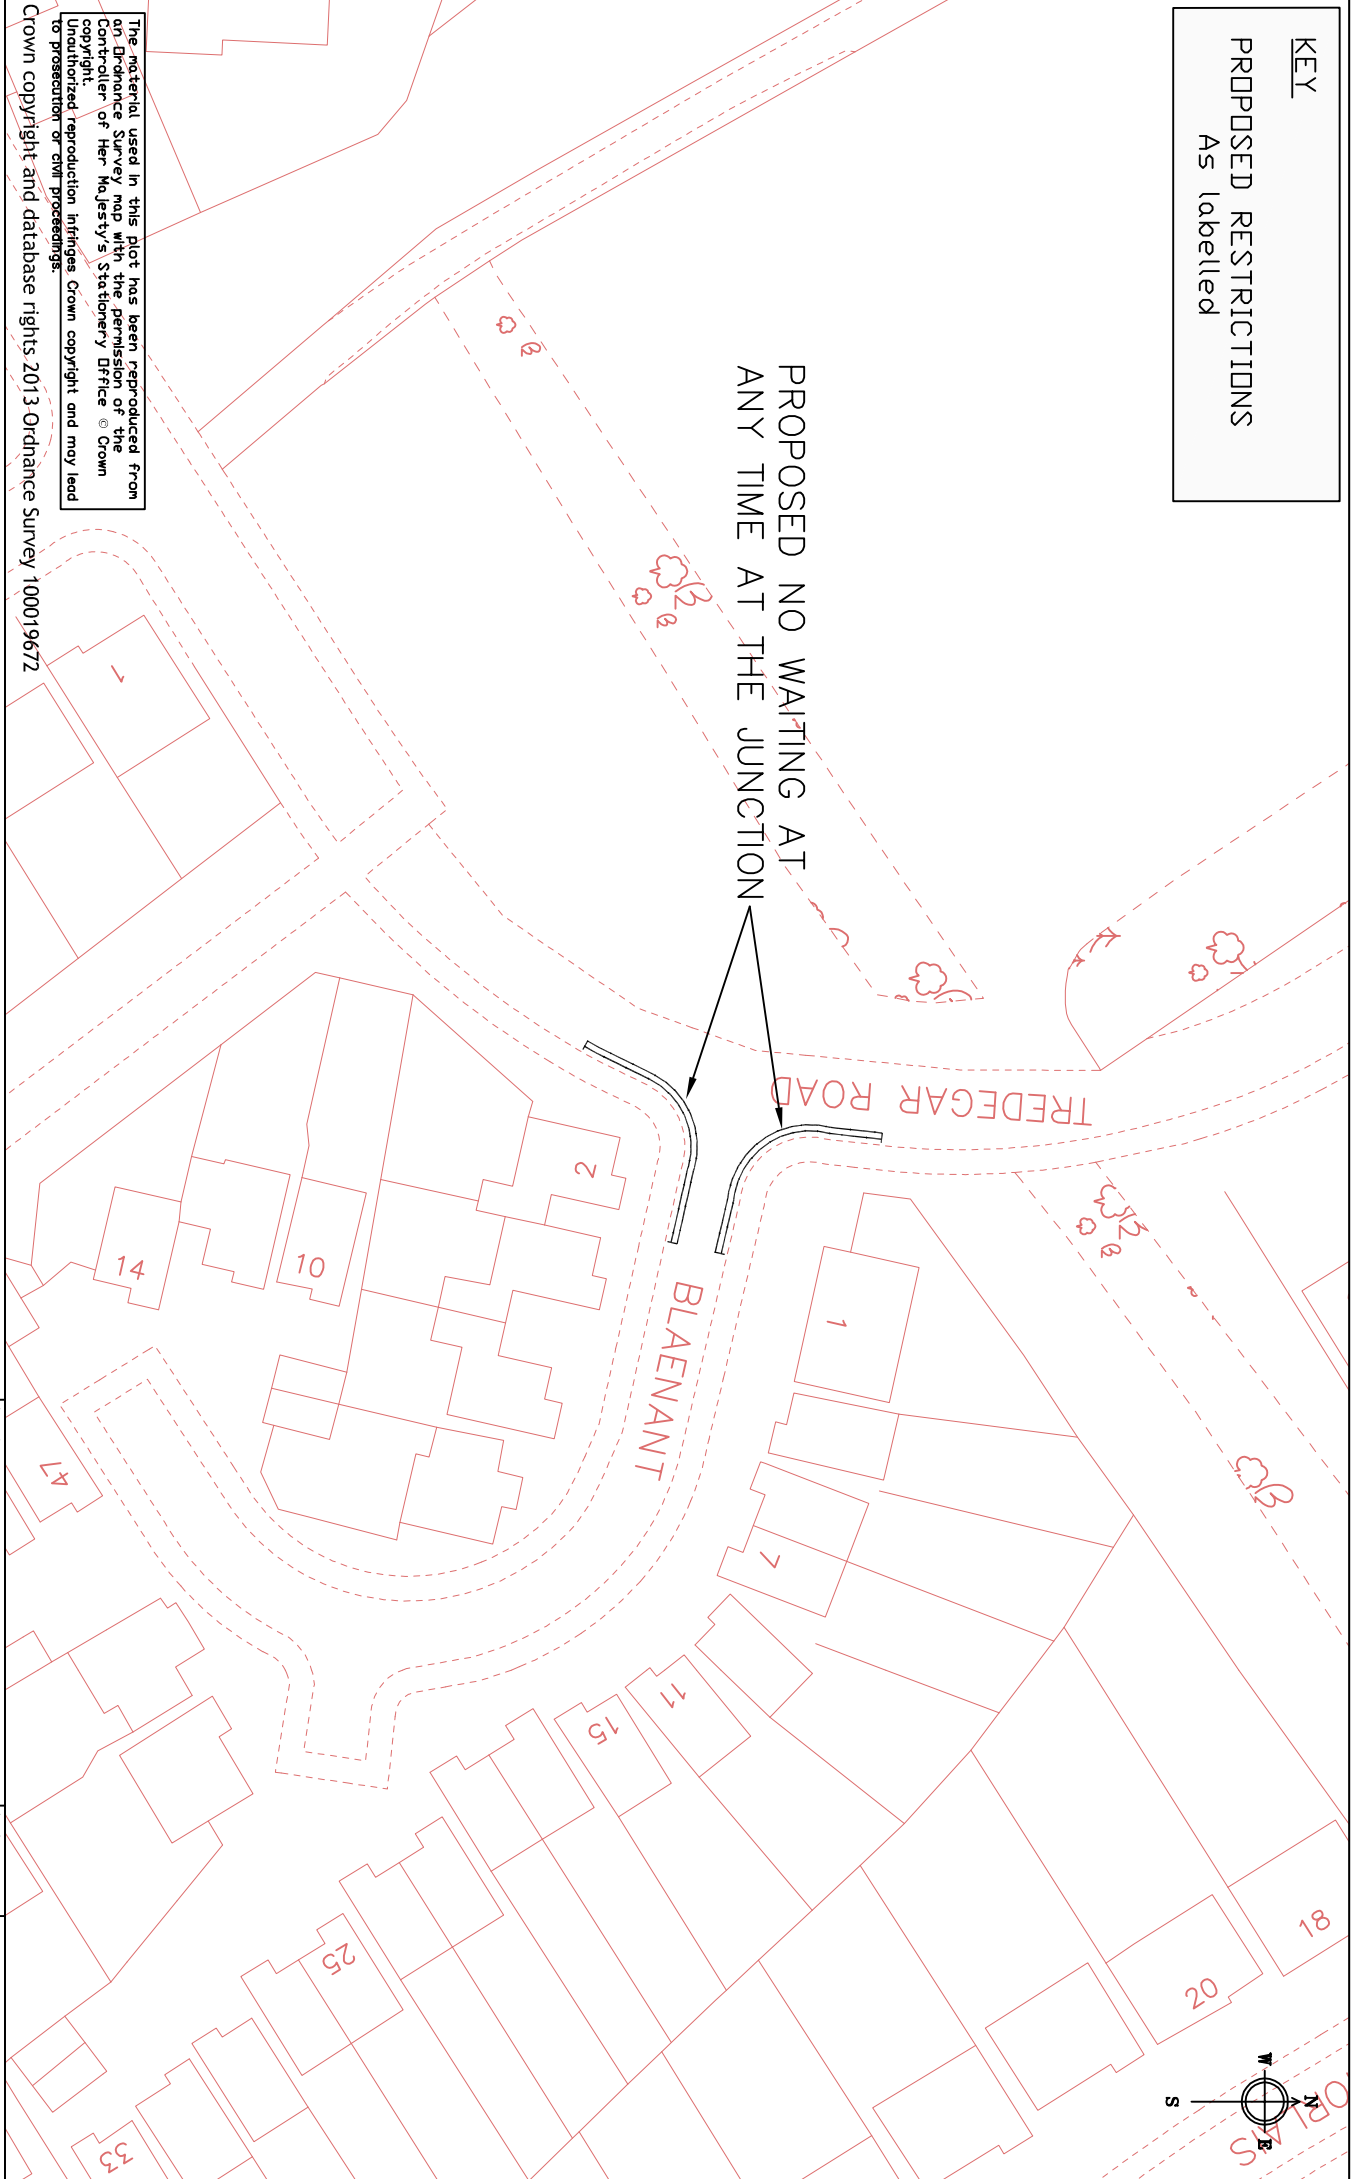

The material used in this plot has been reproduced from an Ordnance Survey map with the permission of the Controller of Her Majesty's Stationery Office © Crown copyright. Unauthorized reproduction infringes Crown copyright and may lead to prosecution or civil proceedings.

Crown copyright and database rights 2013 Ordnance Survey 100019672




**Reading**  
 Borough Council

Working better with you

Department of Environment  
 and Neighbourhood Services  
 Civic Centre  
 Reading  
 RG1 7AE

Project		Scale	
WAITING RESTRICTION		N.T.S	
REVIEW 2015A		Date	Drawn
Drawing		APR.15	JC
BLAENANT		Approved	CB
		Drawing No.	WRR/2015A/TH2

**KEY**  
**PROPOSED RESTRICTIONS**  
 As labelled

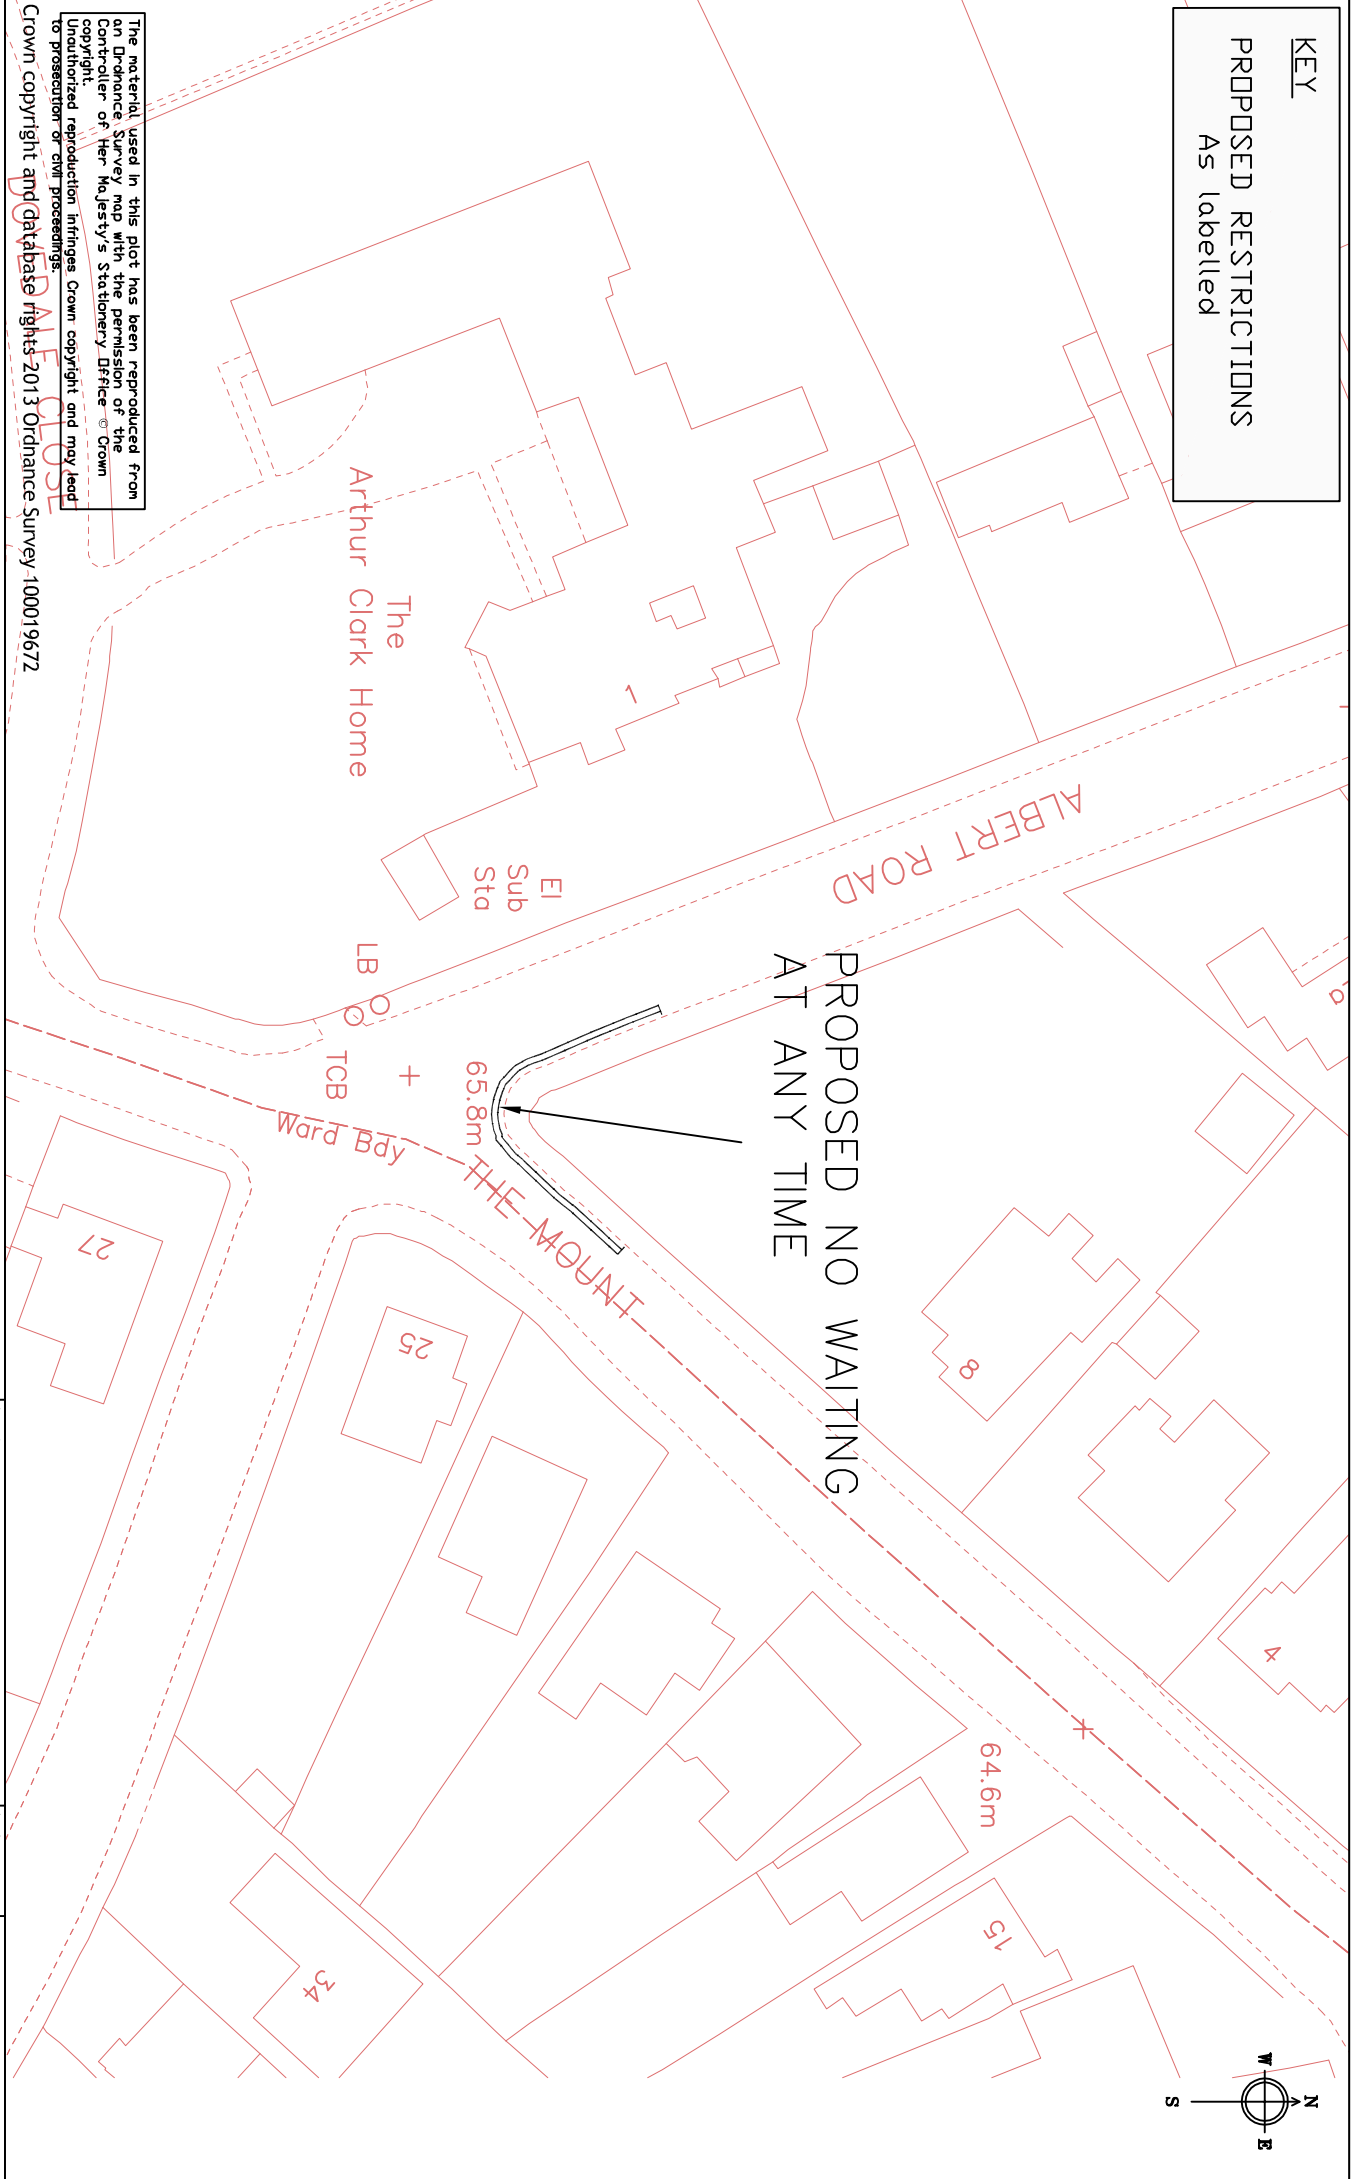

The material used in this plot has been reproduced from an Ordnance Survey map with the permission of the Controller of Her Majesty's Stationery Office © Crown copyright. Unauthorized reproduction infringes Crown copyright and may lead to prosecution or civil proceedings.

DAE/15/05  
 Crown copyright and database rights 2013 Ordnance Survey 100019672




**Reading**  
 Borough Council

Working better with you

Department of Environment  
 and Neighbourhood Services  
 Civic Centre  
 Reading  
 RG1 7AE

Project	WAITING RESTRICTION	
	REVIEW 2015A	
Scale	N.T.S	
	Date	APR.15
Drawing	Checked	JC
	Approved	SB
Drawing No.		WRR/2015A/TH3_CA

**KEY**  
**PROPOSED RESTRICTIONS**  
 As labelled

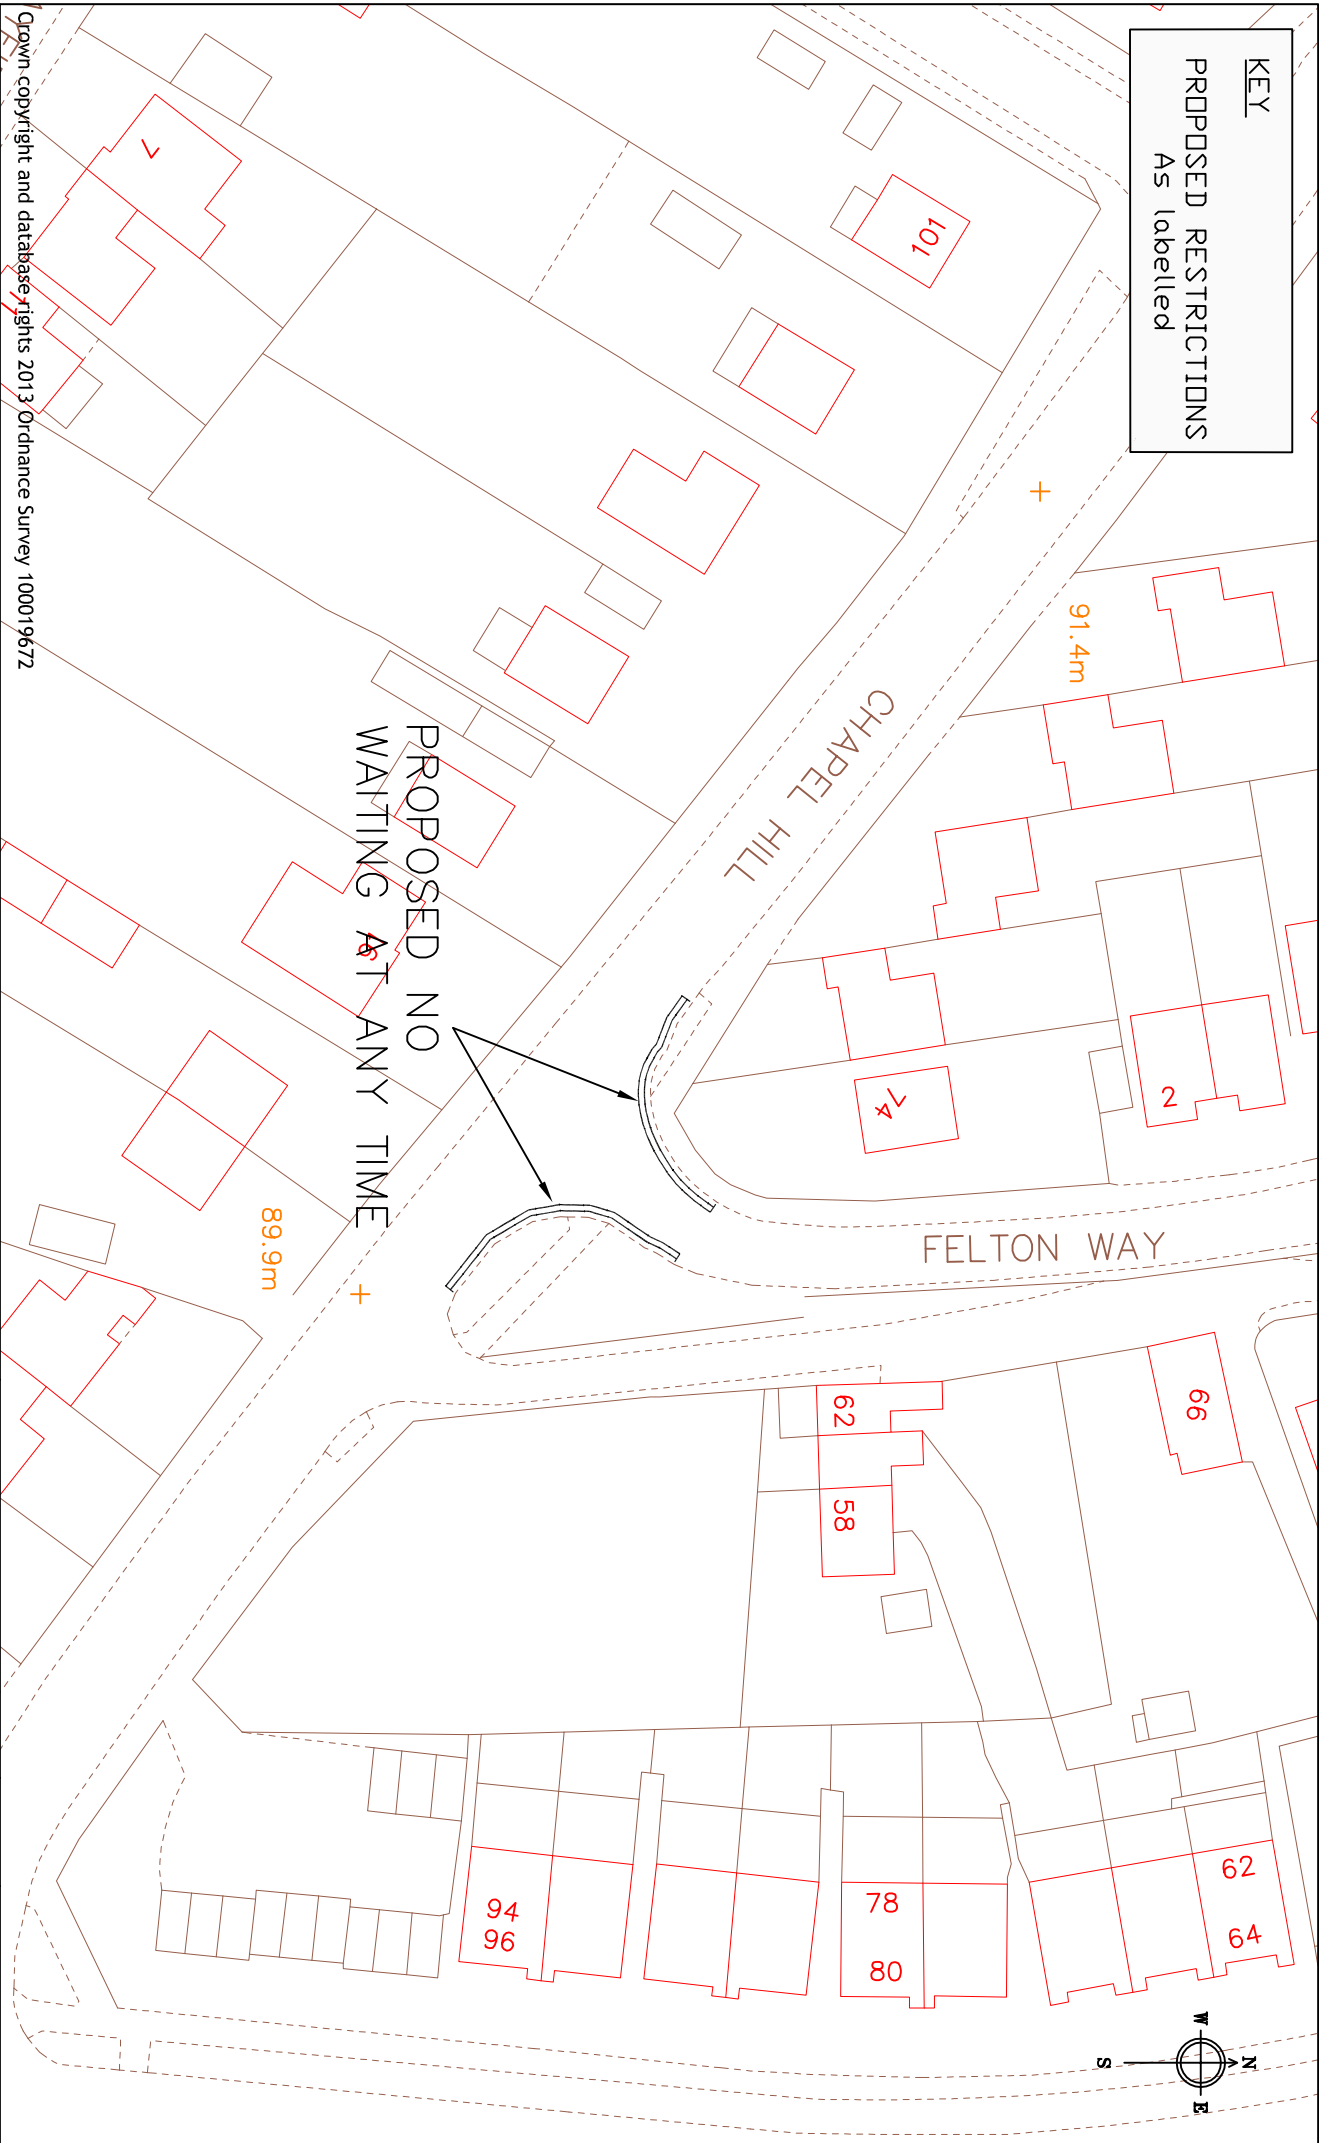

© Crown copyright and database rights 2013 Ordnance Survey 100019672




**Reading**  
 Borough Council  
 Working better with you

Department of Environment  
 and Neighbourhood Services  
 Civic Centre  
 Reading  
 RG1 7AE

Project		Scale	
WAITING RESTRICTION REVIEW/ 2015A		N.T.S	
Drawing		Date	Drawn
FELTON WAY		APR.15	JC
		Approved	Checked
		WRR/2015A/T11	CB
			SB



**KEY**  
**PROPOSED RESTRICTIONS**  
 As labelled

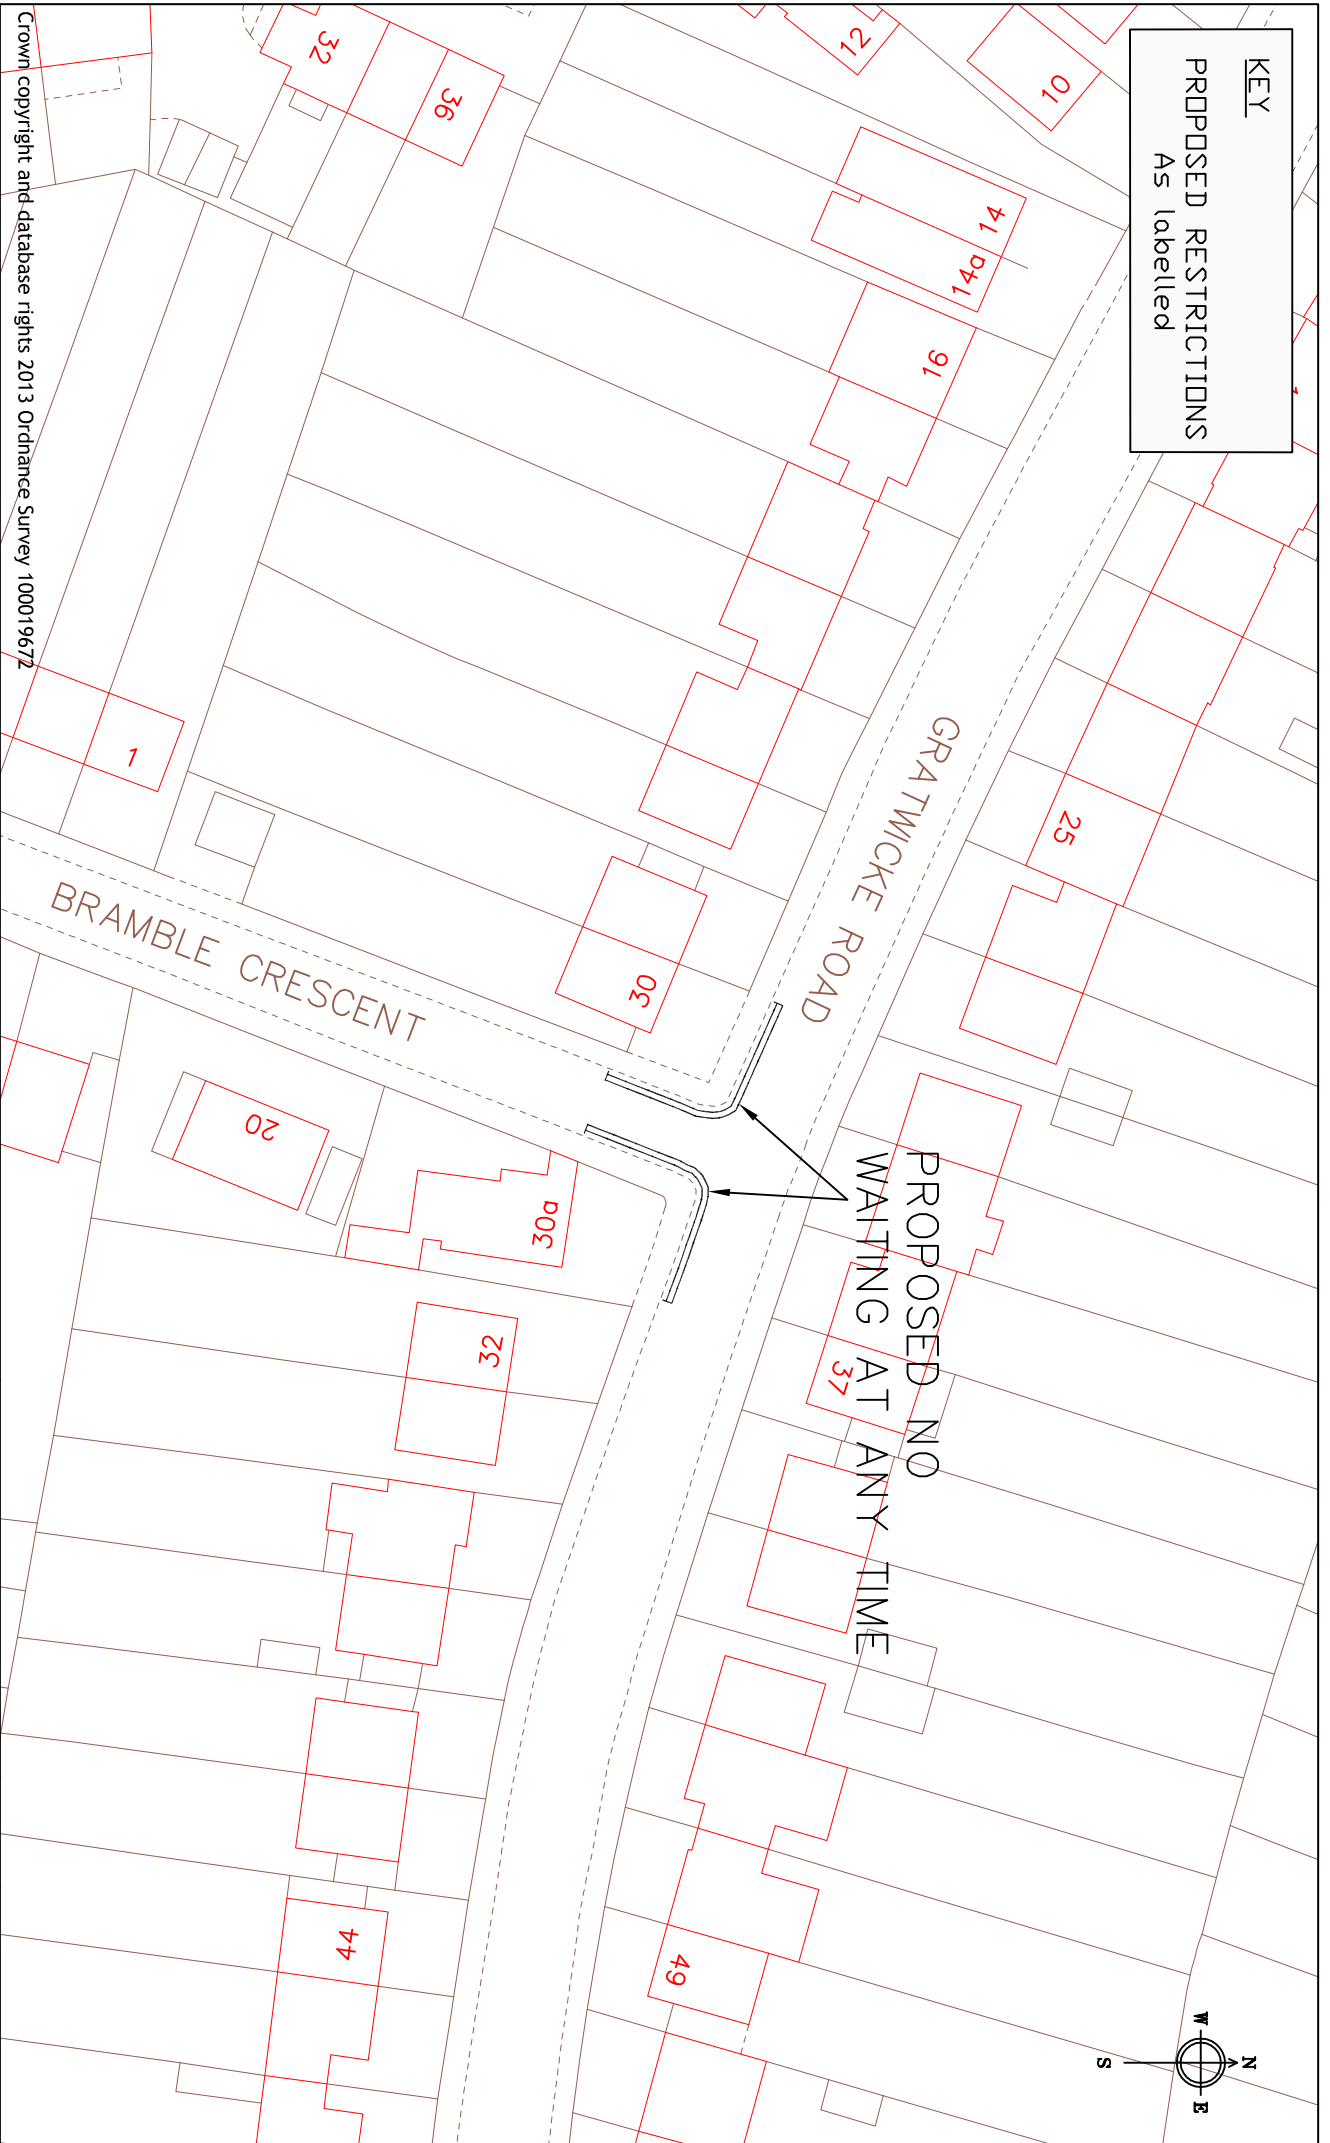

Crown copyright and database rights 2013 Ordnance Survey 100019672





**Reading**  
 Borough Council  
 Working better with you

Department of Environment  
 and Neighbourhood Services  
 Civic Centre  
 Reading  
 RG1 7AE

Project	WAITING RESTRICTION		Scale	N.T.S		Drawn	JC	
	REVIEW 2015A			Date	APR.15		Checked	CB
Drawing	BRAMBLE CRESCENT		Drawing No.	WRR/2015A/TT2		Approved	SB	

**KEY**  
**PROPOSED RESTRICTIONS**  
 As labelled

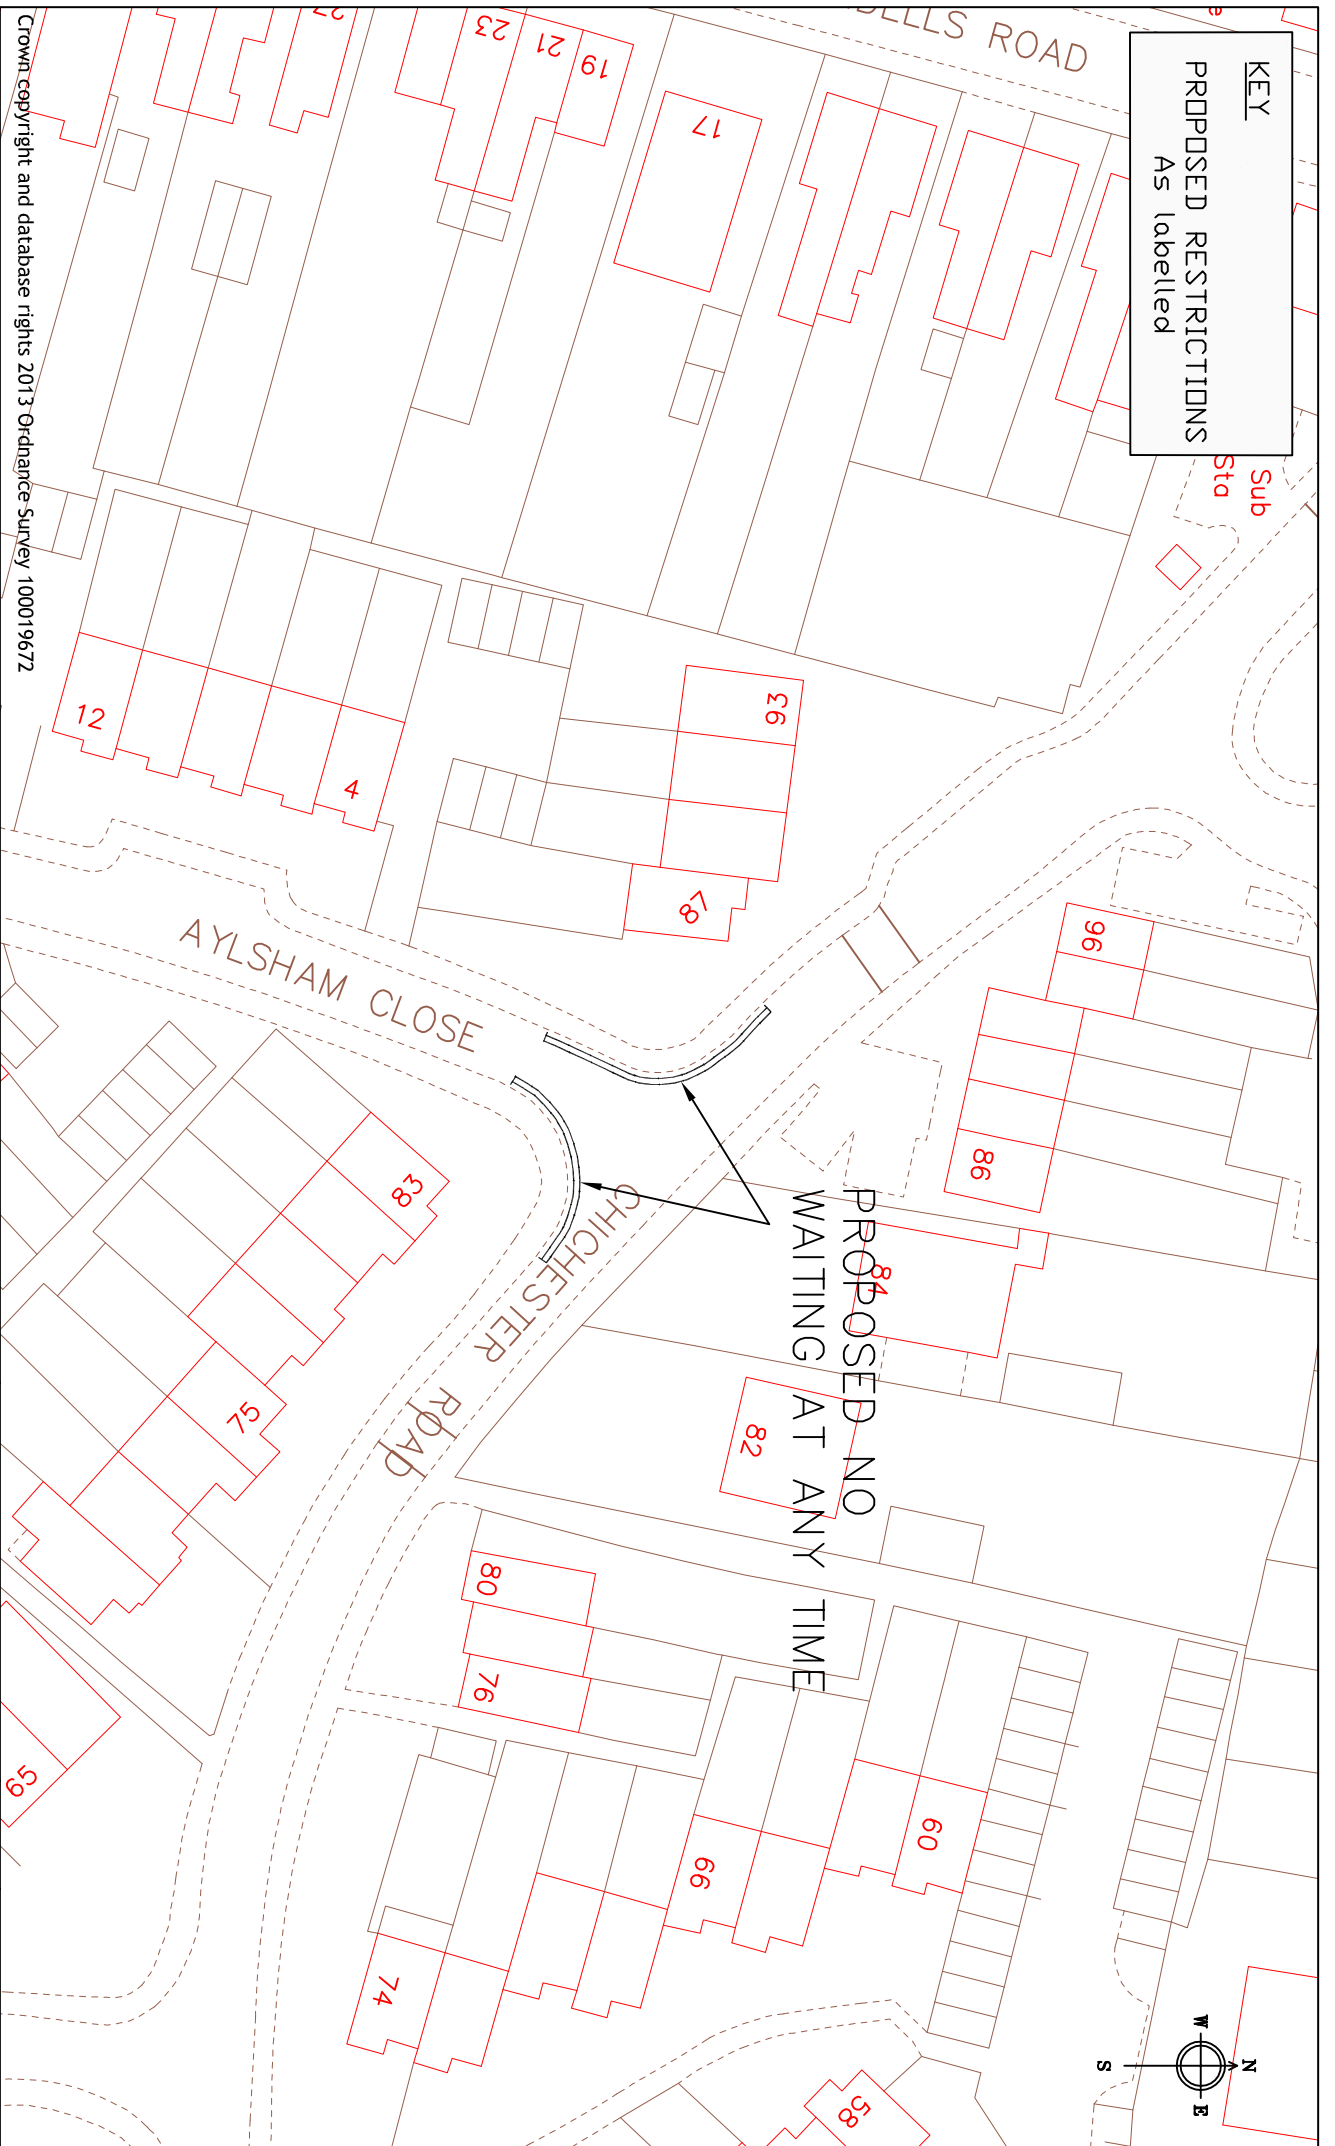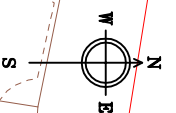

Crown copyright and database rights 2013 Ordnance Survey 100019672





**Reading**  
 Borough Council  
 Working better with you

Department of Environment  
 and Neighbourhood Services  
 Civic Centre  
 Reading  
 RG1 7AE

Project		Scale	
WAITING RESTRICTION REVIEW 2015A		N.T.S	
Drawing		Date	Drawn
CHICHESTER ROAD		APR.15	JC
		Approved	Checked
		SB	CB
		Drawing No.	
		WRR/2015A/T14	

**KEY**  
**PROPOSED RESTRICTIONS**  
 As labelled

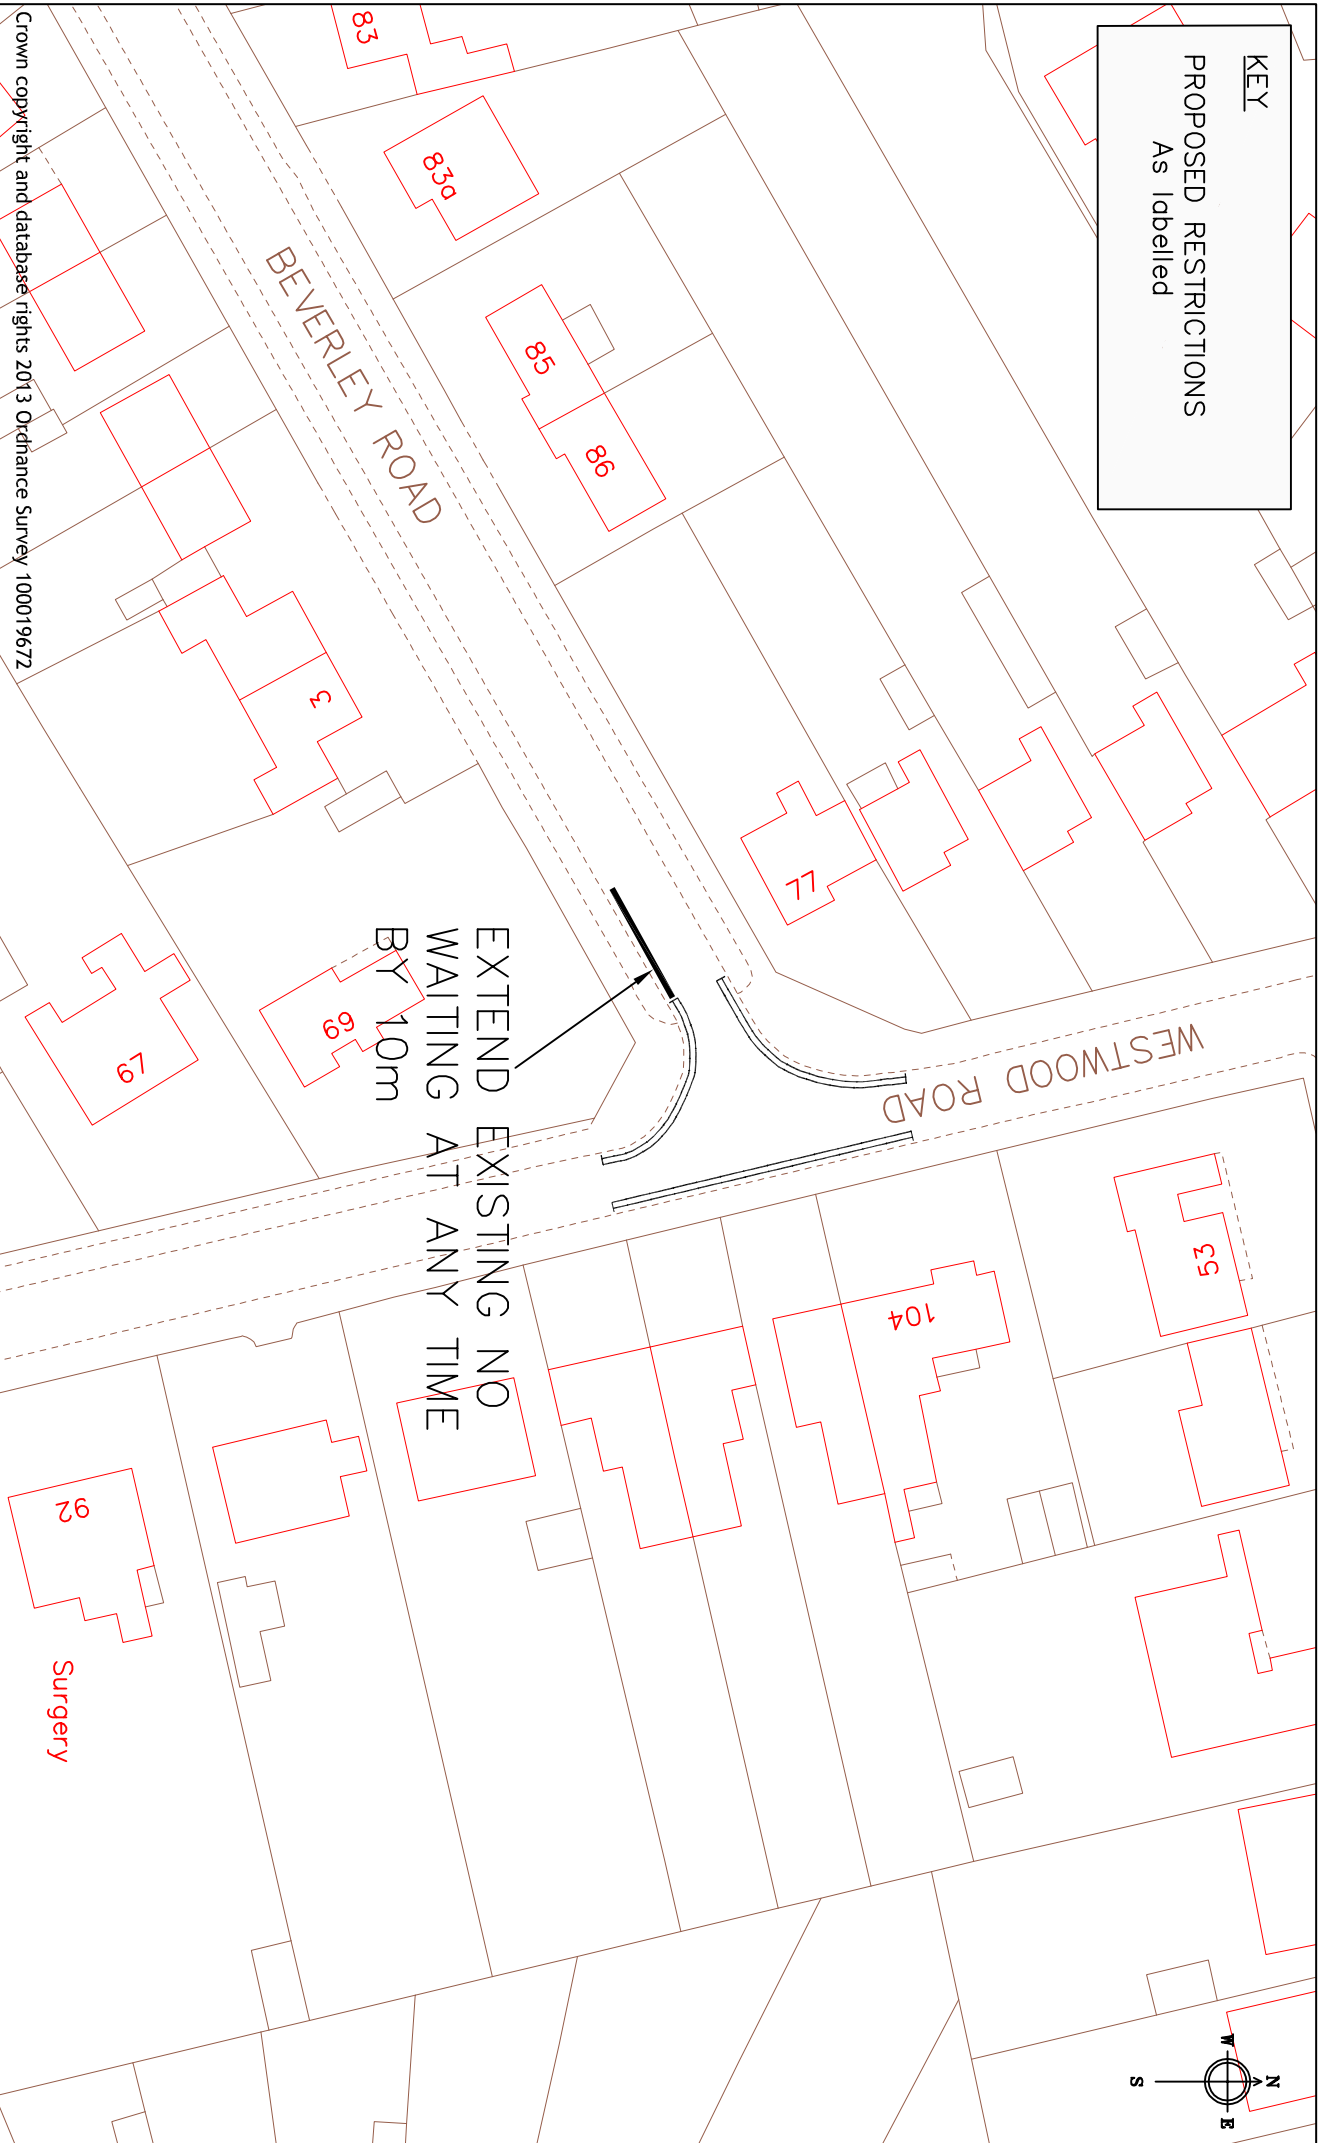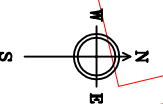

Crown copyright and database rights 2013 Ordnance Survey 100019672



**Reading**  
 Borough Council  
 Working better with you

Department of Environment  
 Culture and Sport


Civic Centre  
 Reading  
 RG1 7AE

EXTEND EXISTING NO  
 WAITING AT ANY TIME  
 BY 10m

Surgery

Project	WAITING RESTRICTION	
	REVIEW 2015A	
Drawing	Scale	N.T.S
	Date	APR.15
Drawing No.	Drawn	JC
	Checked	CB
Drawing No.	Approved	SB
	WRR/2015A/TT6	
BEVERLEY ROAD		

**KEY**  
**PROPOSED RESTRICTIONS**  
 As labelled

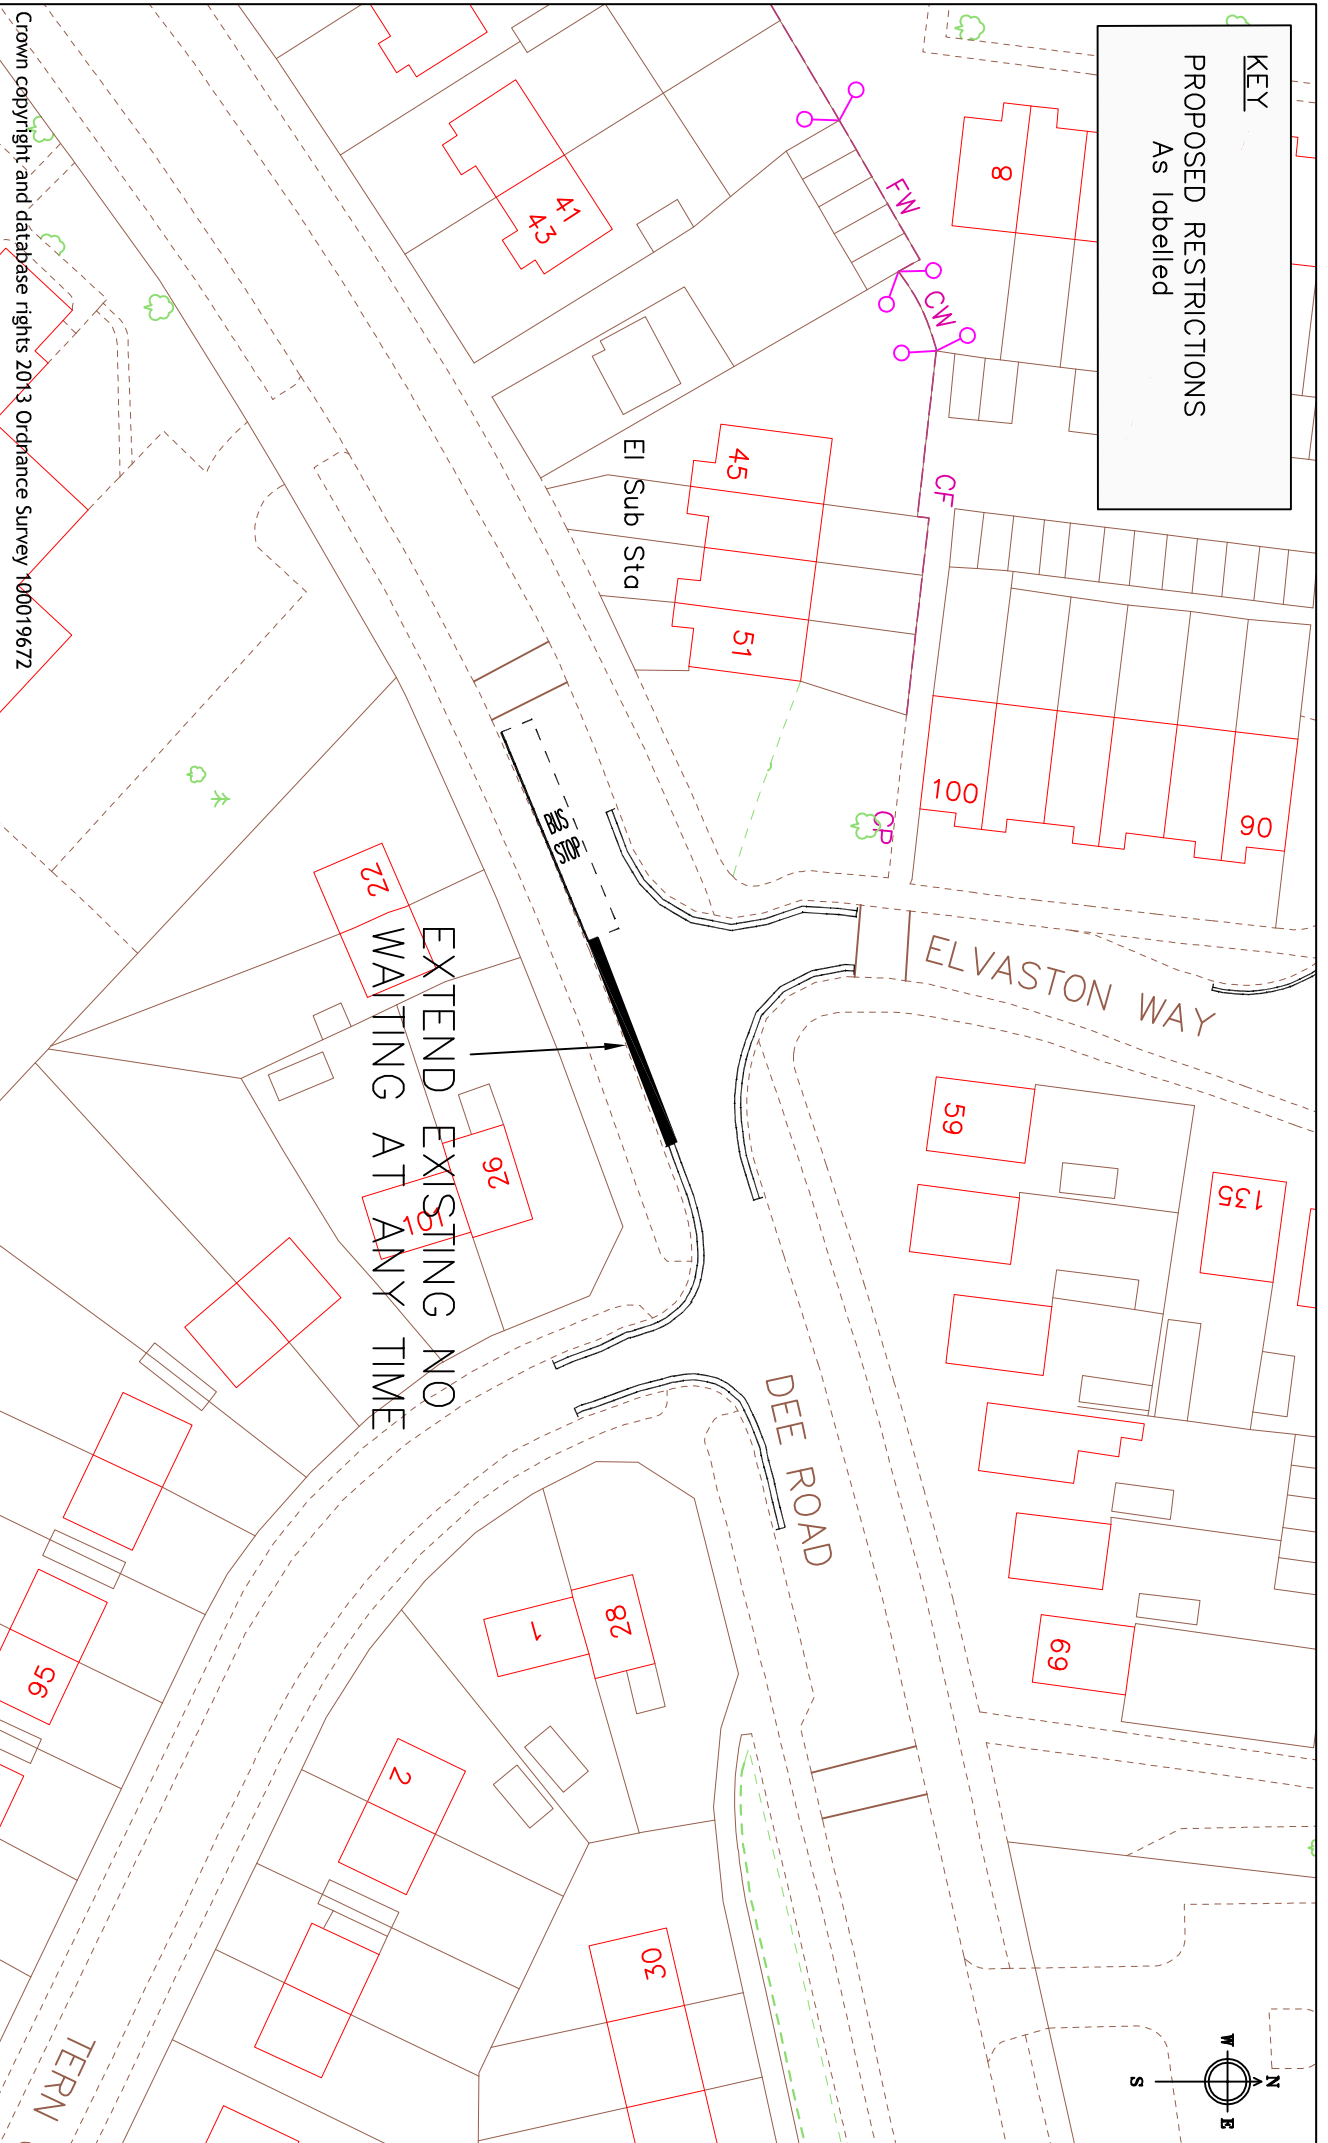

Crown copyright and database rights 2013 Ordnance Survey 100019672



**Reading**  
 Borough Council

Working better with you

Department of Environment

Culture and Sport

Civic Centre

Reading

RG1 7AE

Project

WAITING RESTRICTION  
 REVIEW 2015A

Scale  
 N.T.S

Date  
 APR15

Drawn

Checked

Approved

JC

CB

SB


Drawing No.

WRR/2015A/T18\_ND

Drawing

DEE ROAD

**KEY**  
**PROPOSED RESTRICTIONS**  
 As labelled

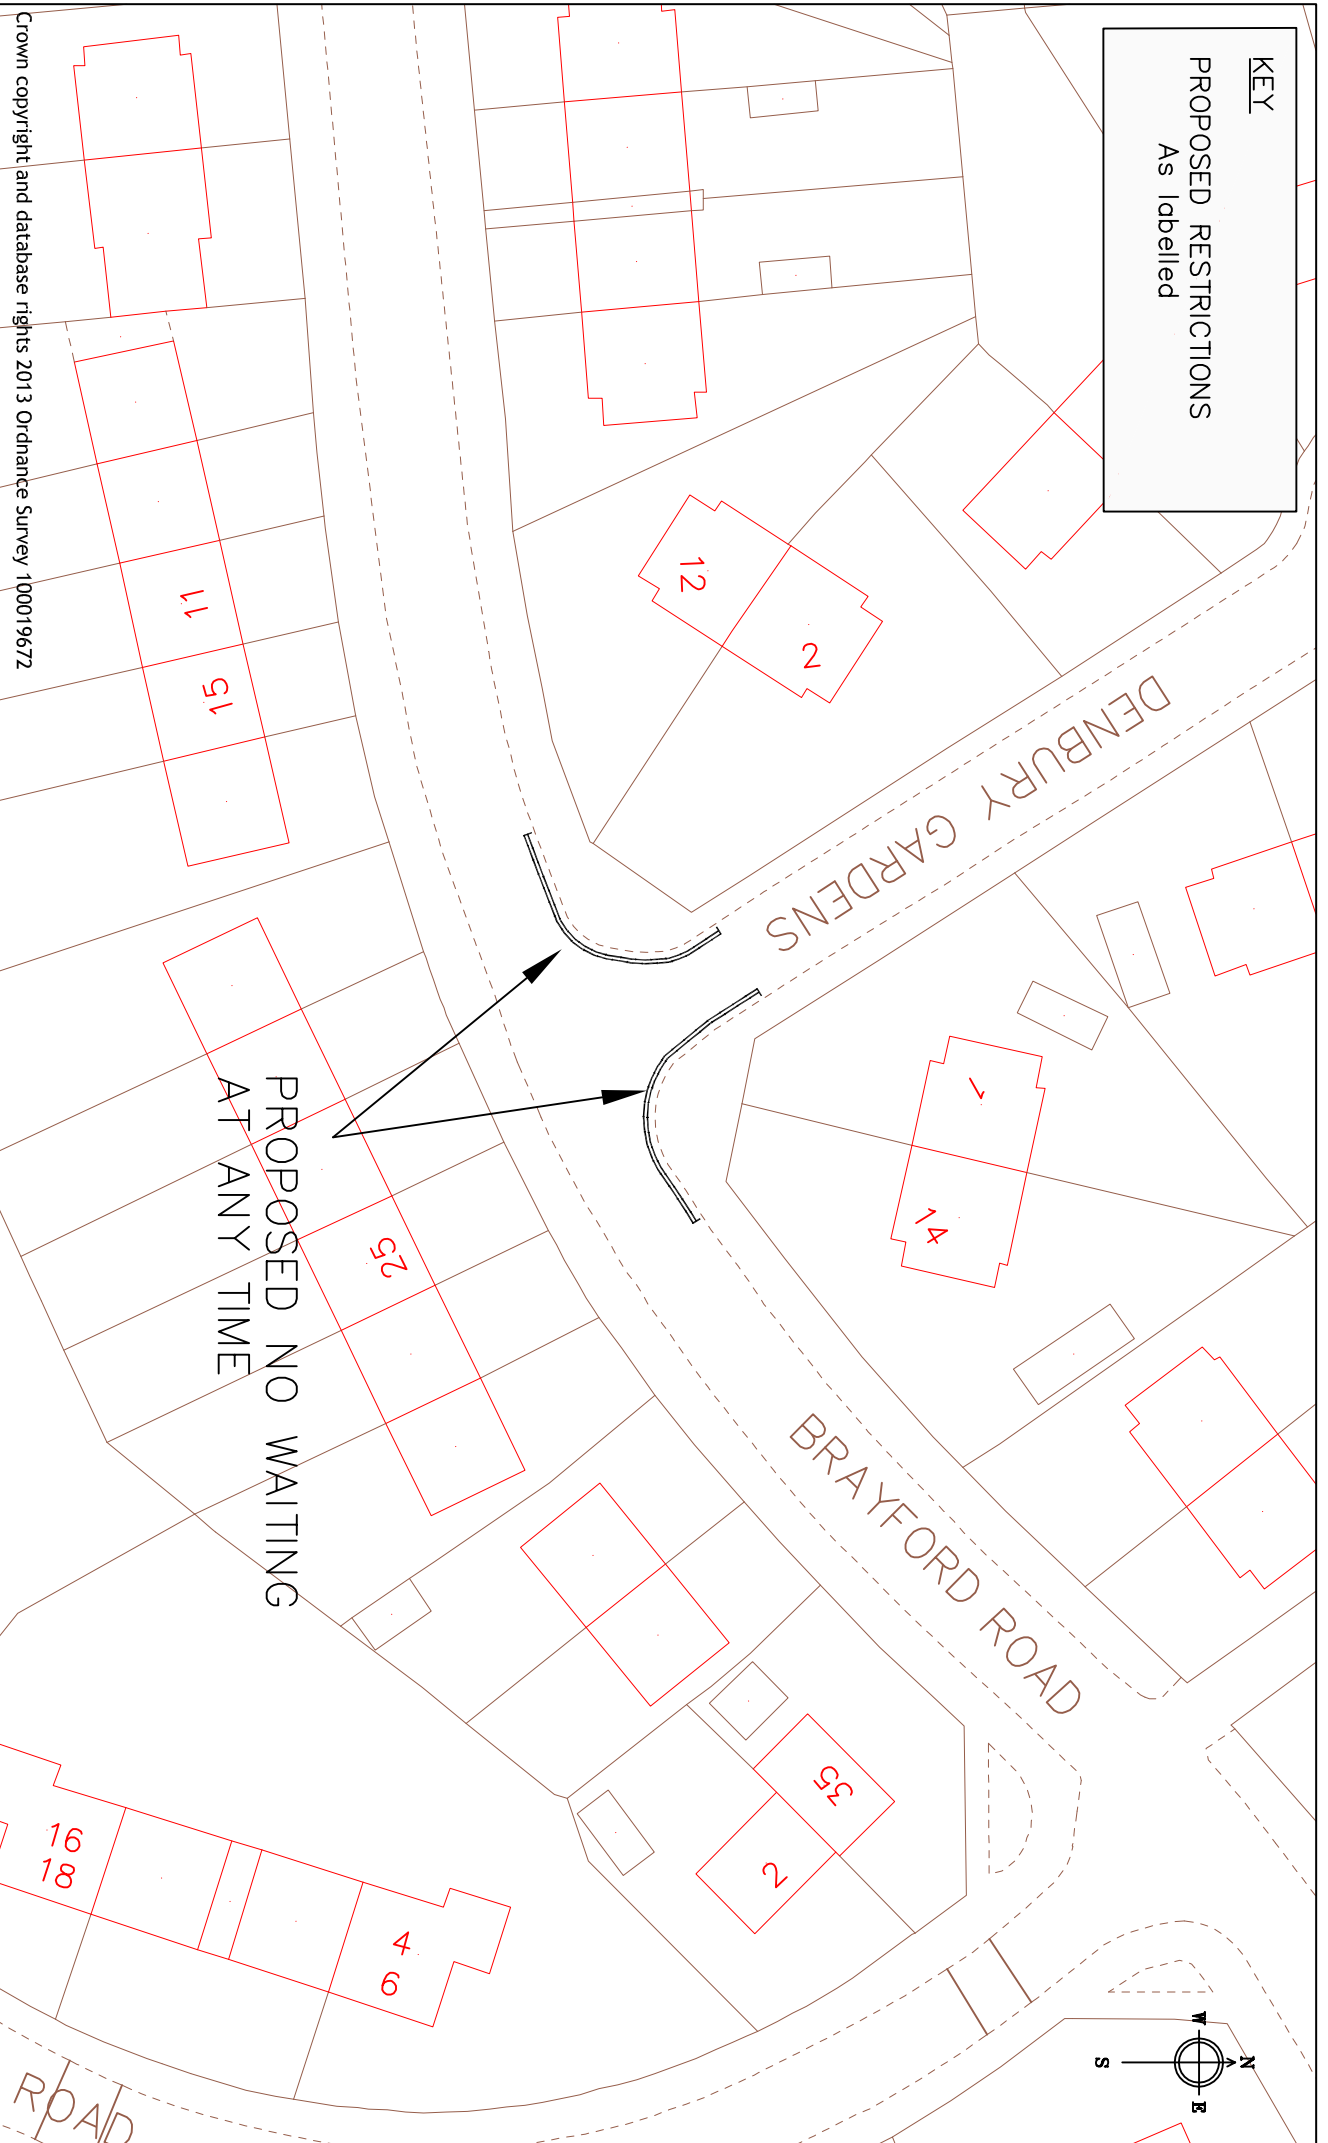

Crown copyright and database rights 2013 Ordnance Survey 100019672



**Reading**  
 Borough Council  
 Working better with you

Department of Environment  
 and Neighbourhood Services  
 Civic Centre  
 Reading  
 RG1 7AE

**PROPOSED NO WAITING  
 AT ANY TIME**

Project

WAITING RESTRICTION  
 REVIEW 2015A

Drawing

DENBURY GARDENS

Scale  
 N.T.S

Date  
 MAY.15

Drawn  
 JC


Checked  
 CB

Approved  
 SB

Drawing No.

WRR/2015A/WH1

**KEY**  
**PROPOSED RESTRICTIONS**  
 As labelled

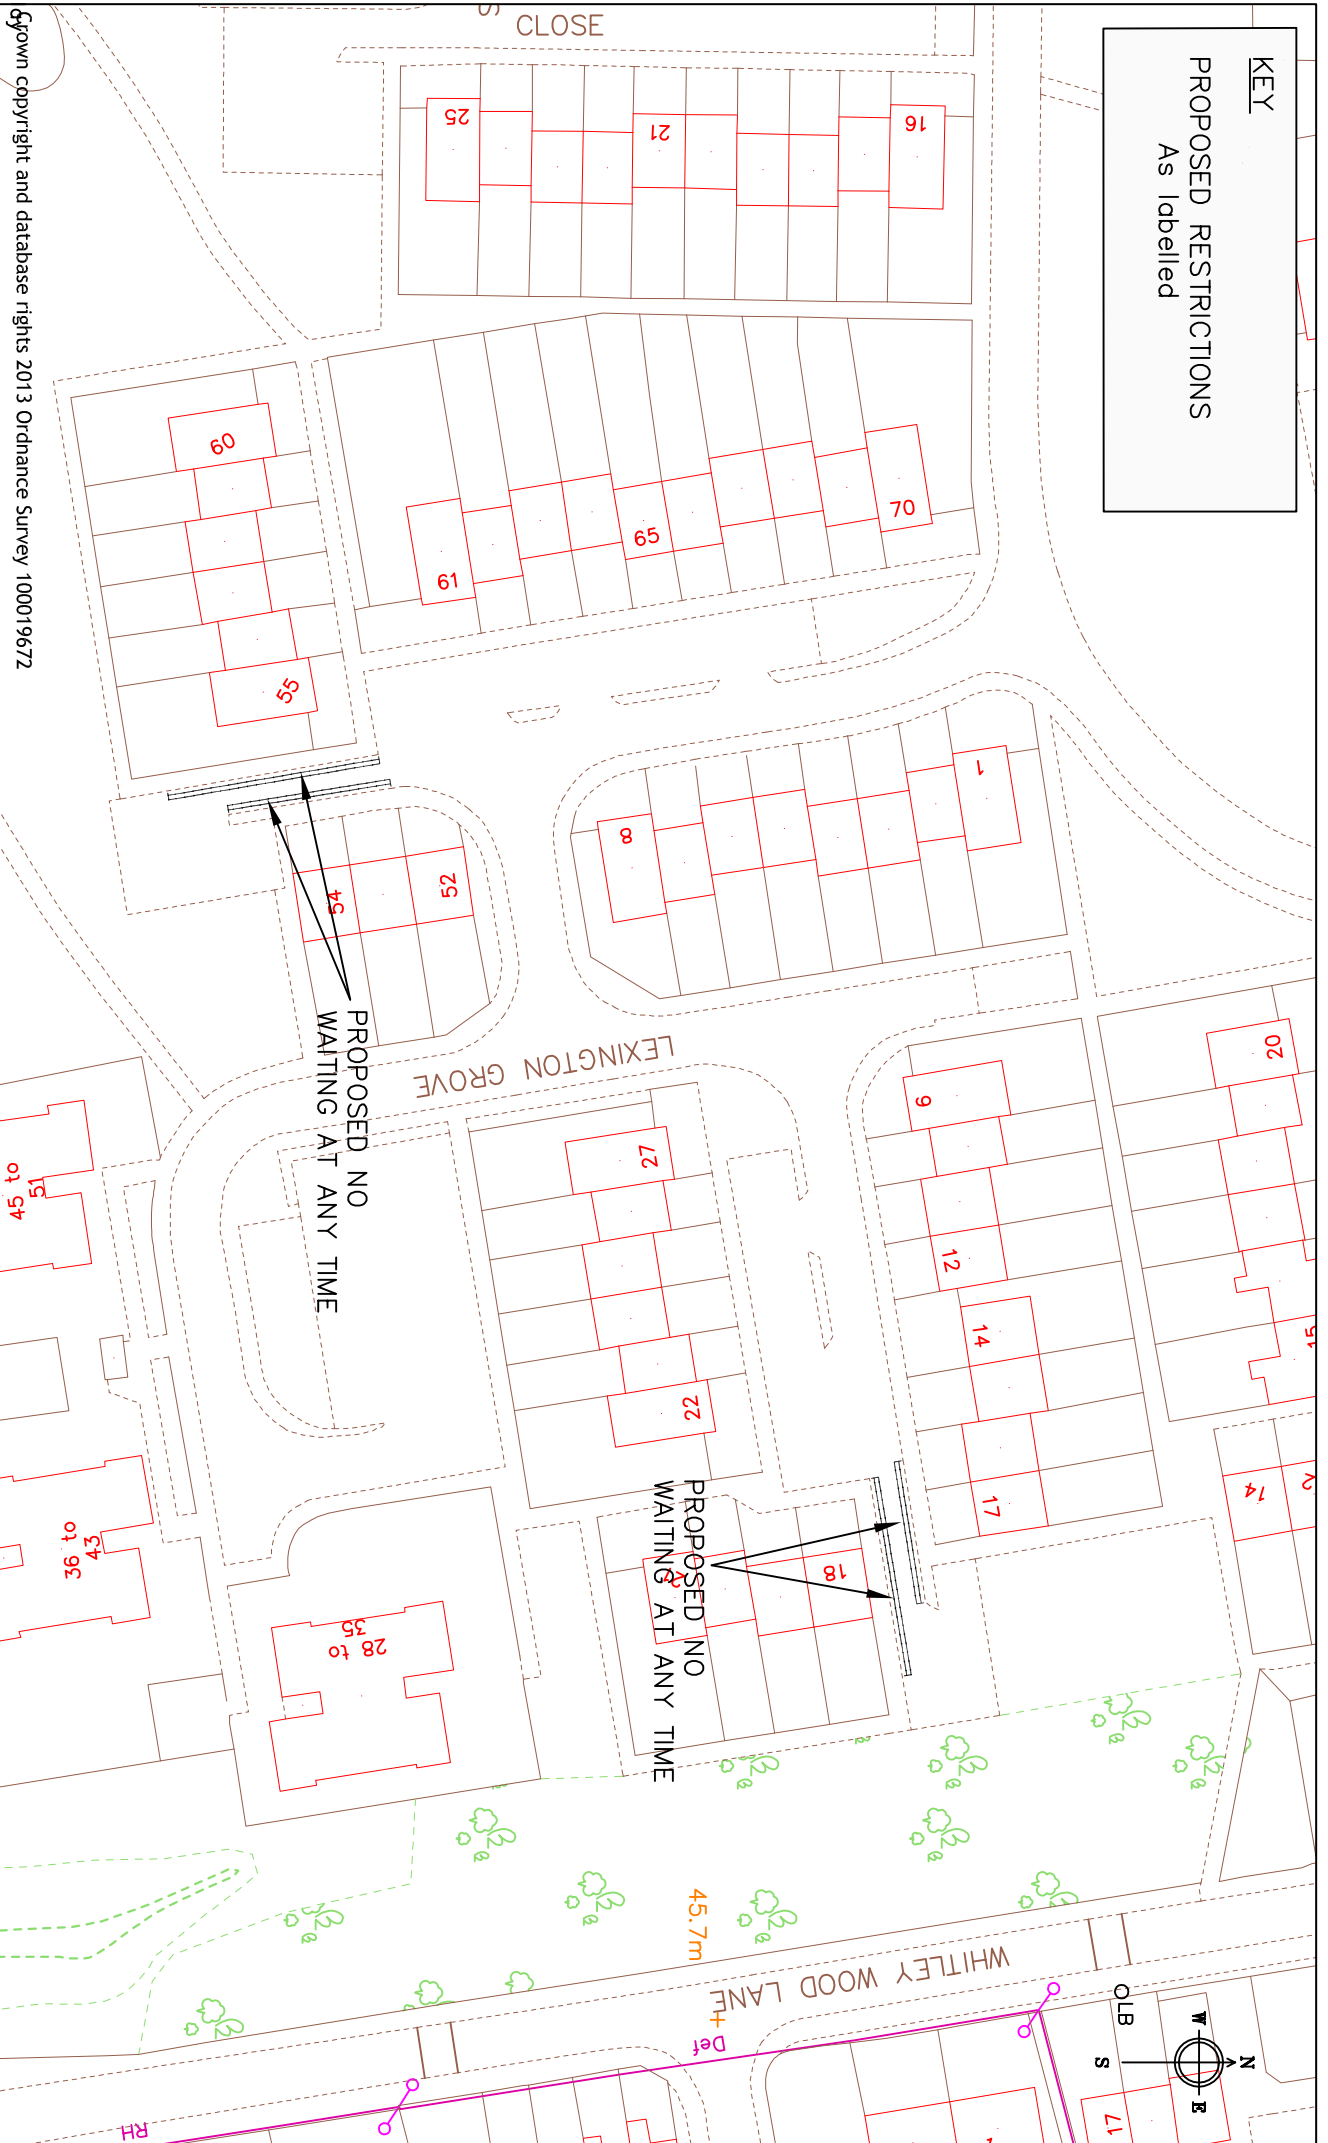

© Crown copyright and database rights 2013 Ordnance Survey 100019672



**Reading**  
 Borough Council  
 Working better with you

Department of Environment  
 and Neighbourhood Services  
 Civic Centre  
 Reading  
 RG1 7AE

Project		Scale	
WAITING RESTRICTION REVIEW 2015A		N.T.S	
Date		Drawn	
MAY.15		JC	
Drawing No.		Checked	
LEXINGTON GROVE		CB	
		Approved	
		SB	
		Drawing No.	
		WRR/2015A/MH2	