



KEY
PROPOSED RESTRICTIONS
 As labelled

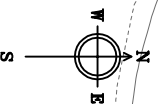

Crown copyright and database rights 2013 Ordnance Survey 100019672

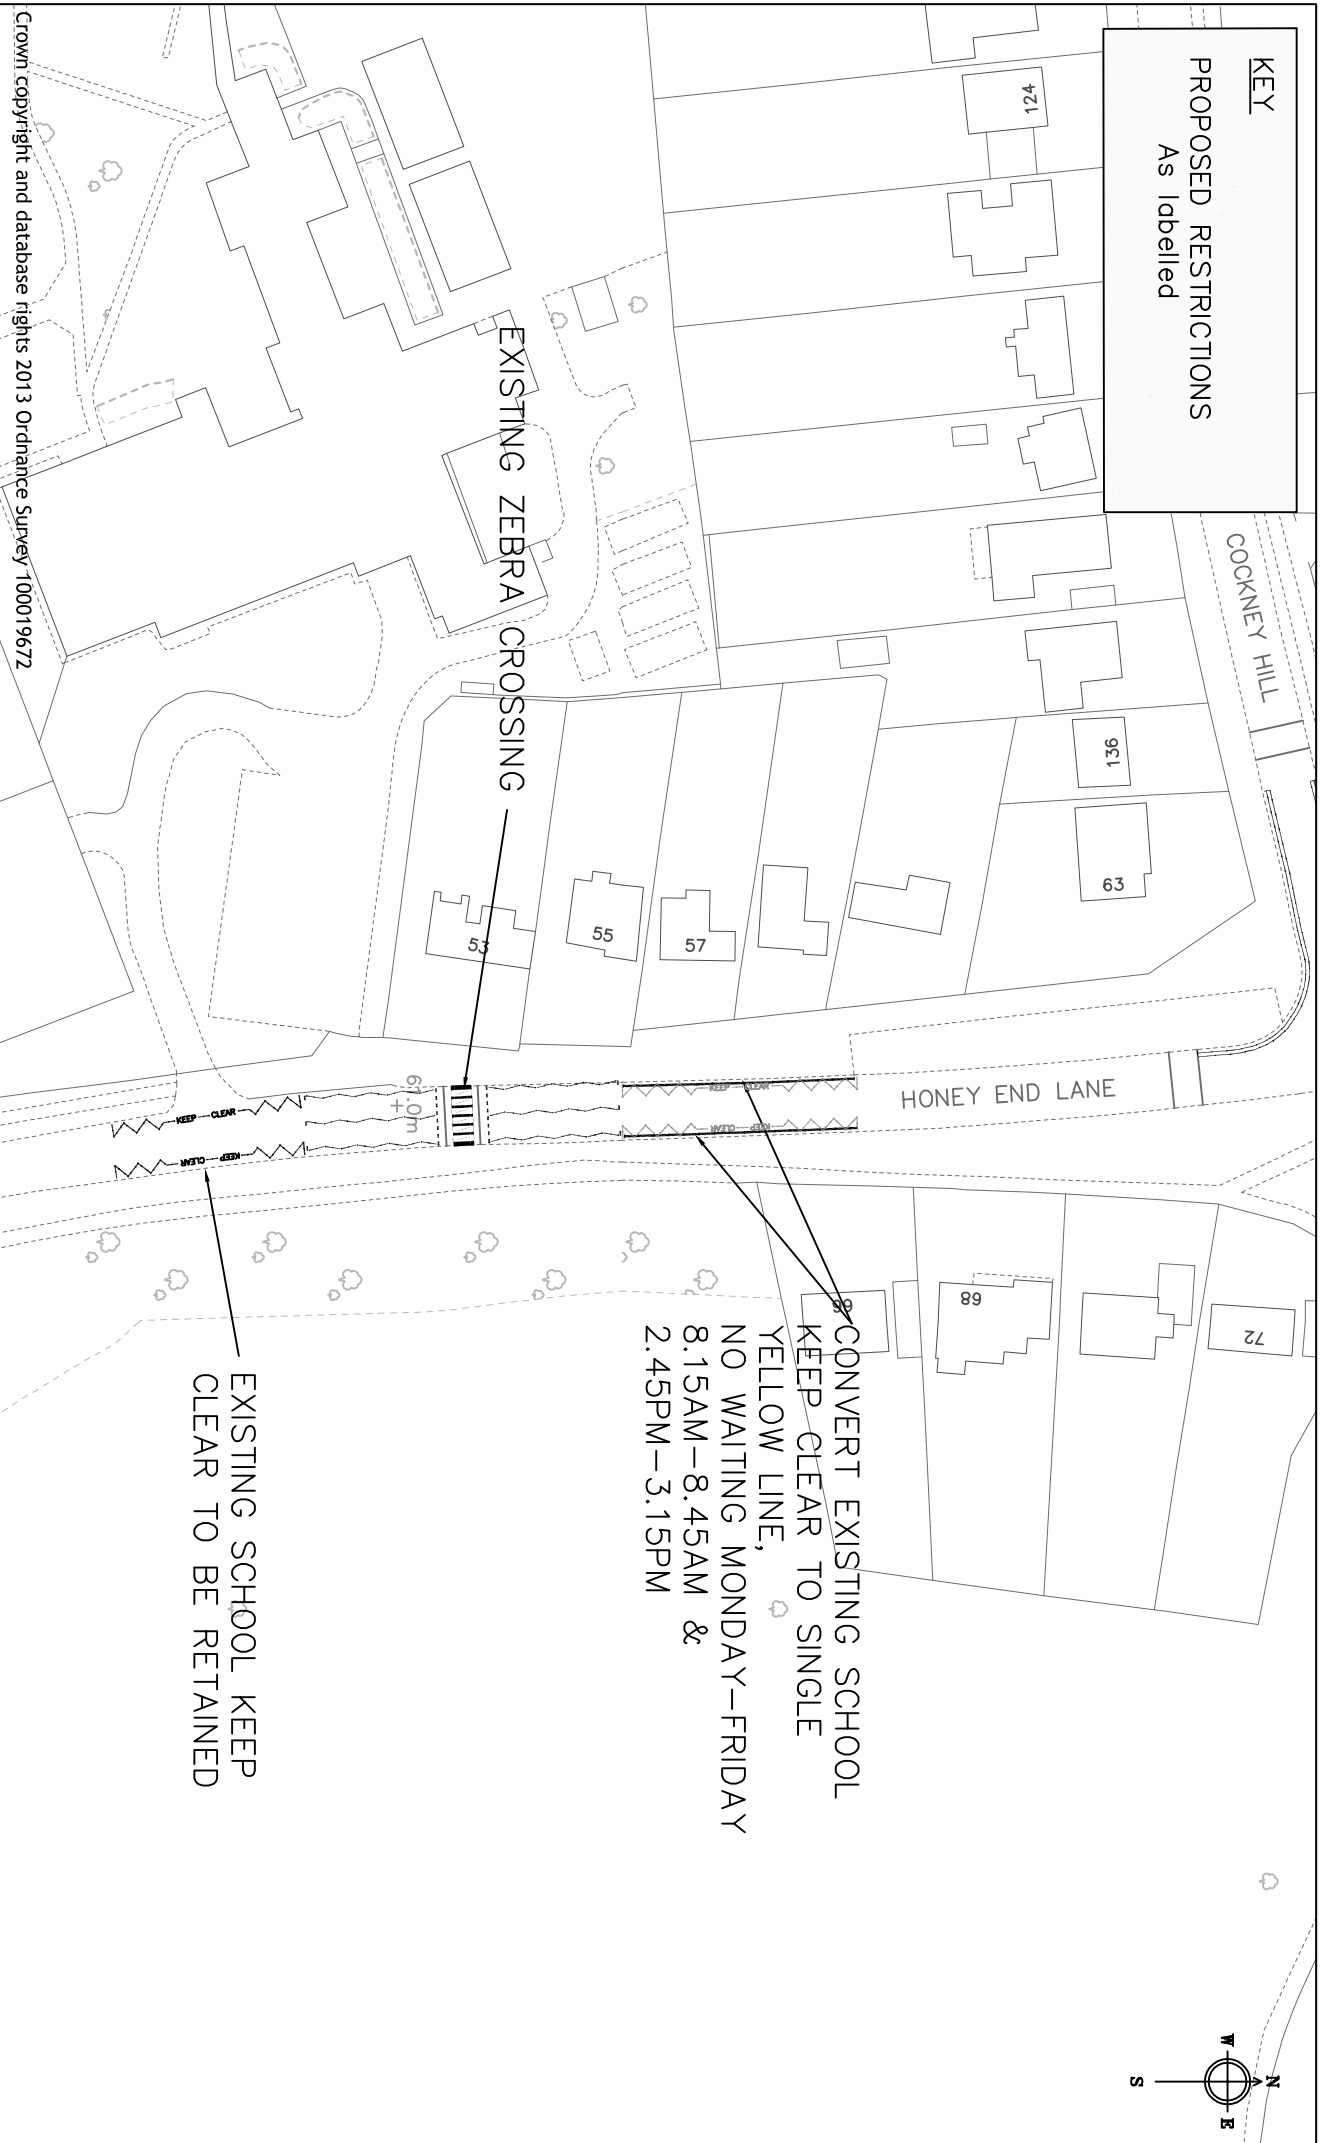

Reading
 Borough Council

Working better with you

Department of Environment
 Culture and Sport

Civic Centre

Reading

RG1 7AE

EXISTING SCHOOL KEEP CLEAR TO BE RETAINED

CONVERT EXISTING SCHOOL KEEP CLEAR TO SINGLE YELLOW LINE,
 NO WAITING MONDAY-FRIDAY
 8.15AM-8.45AM &
 2.45PM-3.15PM

Project WAITING RESTRICTION REVIEW - 2015B	Scale N.T.S	Drawn JC
	Date OCT.15	Checked SB
Drawing HONEY END LANE	Drawing No. WRR/2015B/SO1	Approved SB