

To: Councillor Debs Absolom (Chair);  
Councillors Ayub, Ballsdon, Davies,  
Duveen, Hacker, Hopper, Jones, Page,  
Terry and White.

Direct: ☎ 0118 937 2432

e-mail:

[peter.driver@reading.gov.uk](mailto:peter.driver@reading.gov.uk)

5 January 2018

Your contact is: Peter Driver - Committee Services

#### TRAFFIC MANAGEMENT SUB-COMMITTEE - 11 JANUARY 2018

Further to the agenda sent to you on 3 January for the meeting of the Traffic Management Sub-Committee meeting due to take place on 11 January, please find attached the following replacement pages:


- Agenda Item 12 - replacement drawings for the On Street Pay and Display proposals: Oxford Road. These replace pages 120-125 of the agenda pack. The original pages contained an error regarding the current waiting restrictions.

Please place this with your papers for the meeting.

Kind regards

Peter Driver  
Committee Administrator



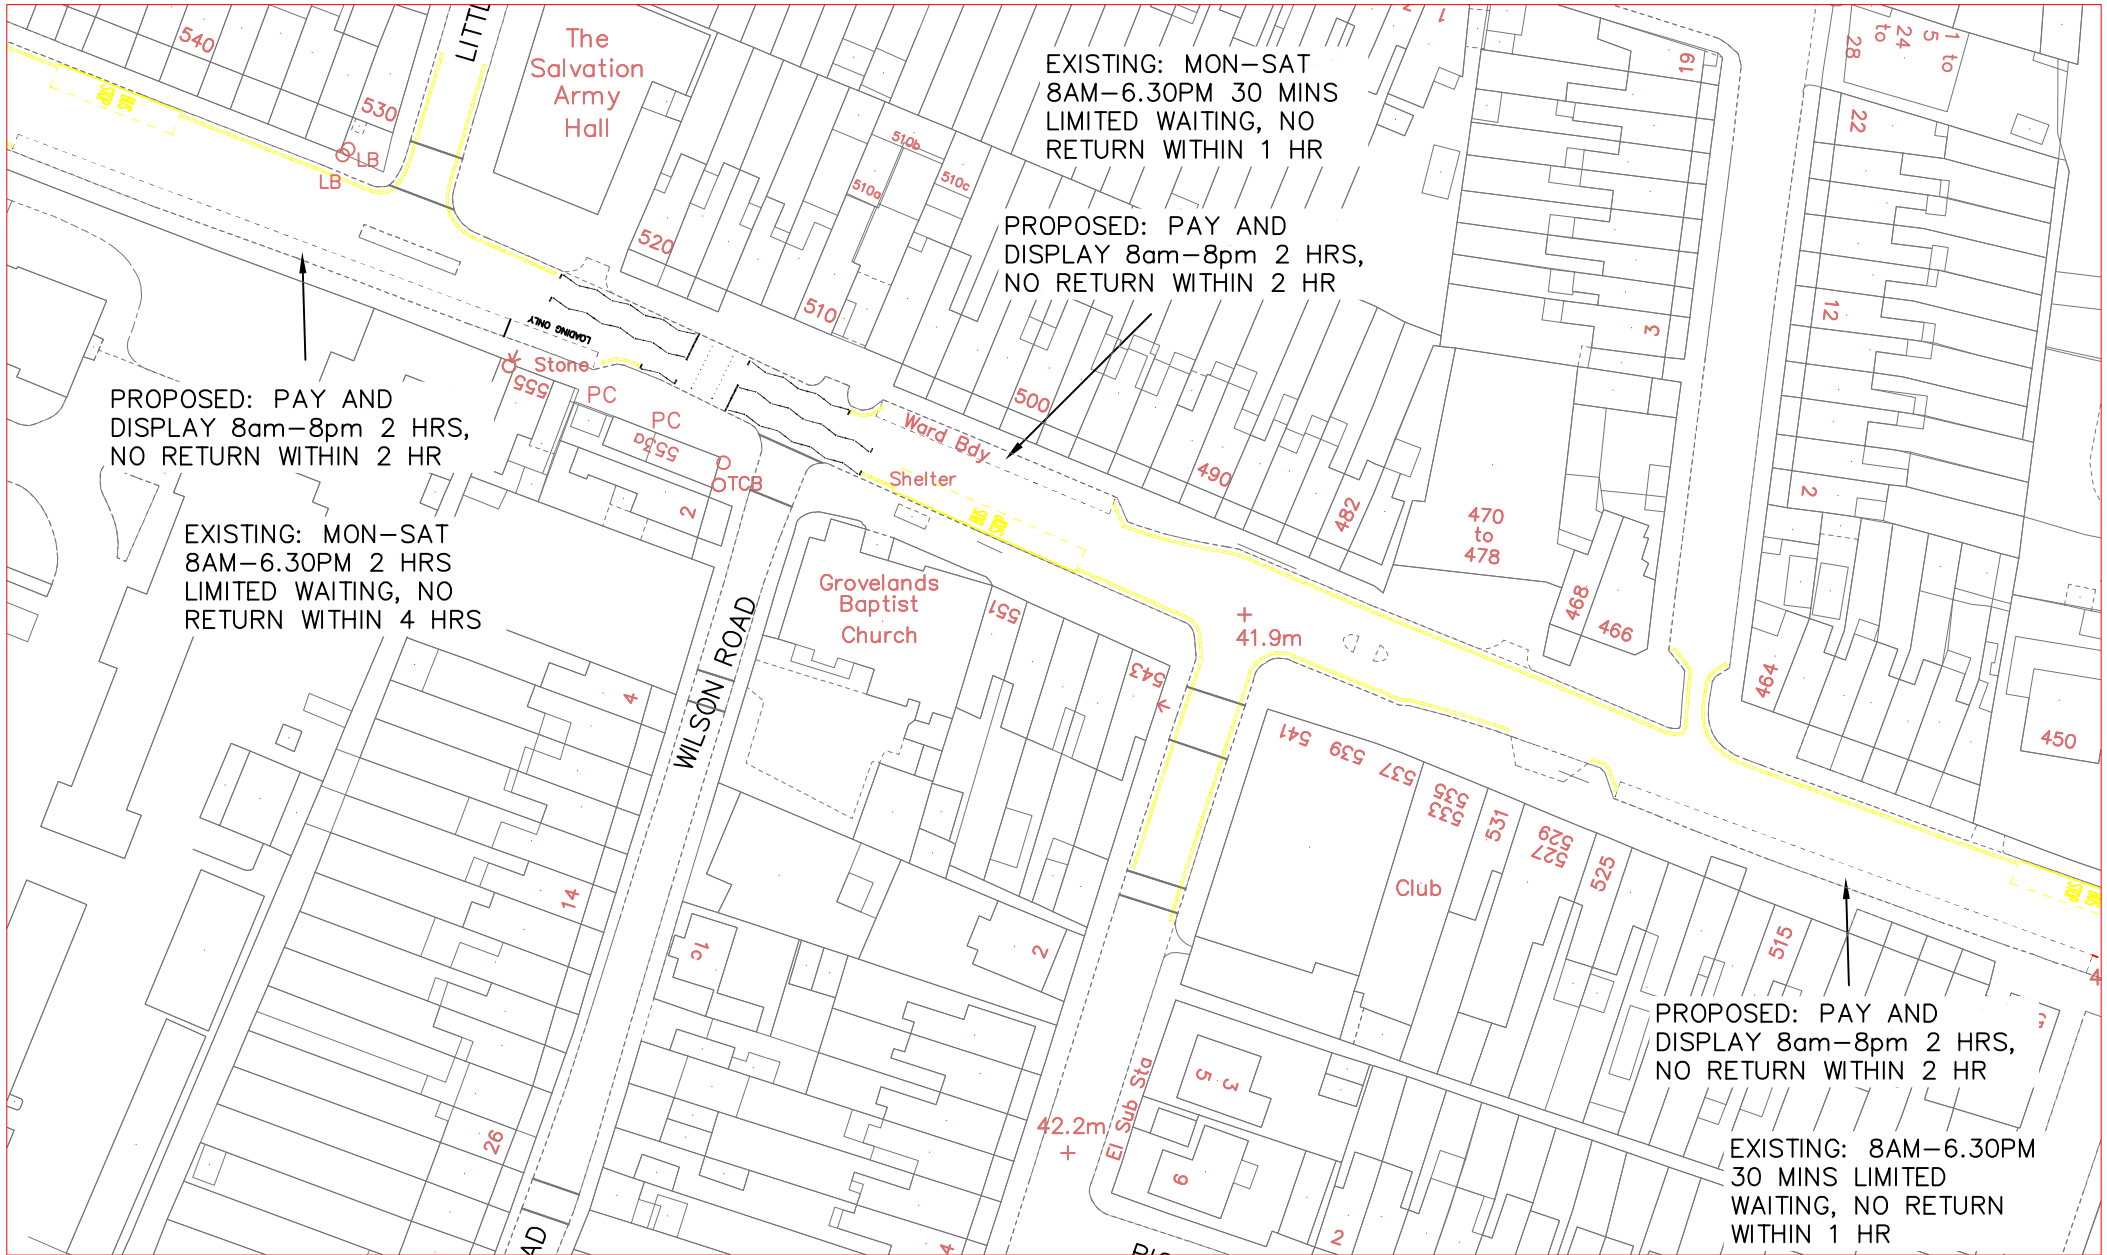


Crown copyright and database rights 2013 Ordnance Survey 100019672



**Reading**  
Borough Council  
Working better with you

Transport & Streetcare  
Civic Offices  
Reading  
RG1 2LU

Project ON STREET PAY AND DISPLAY	Scale NTS	Drawn PC
	Date JAN 18	Checked JP
Drawing OXFORD ROAD	Approved JP	
	Drawing No. NM/PD/OXFORD_1	

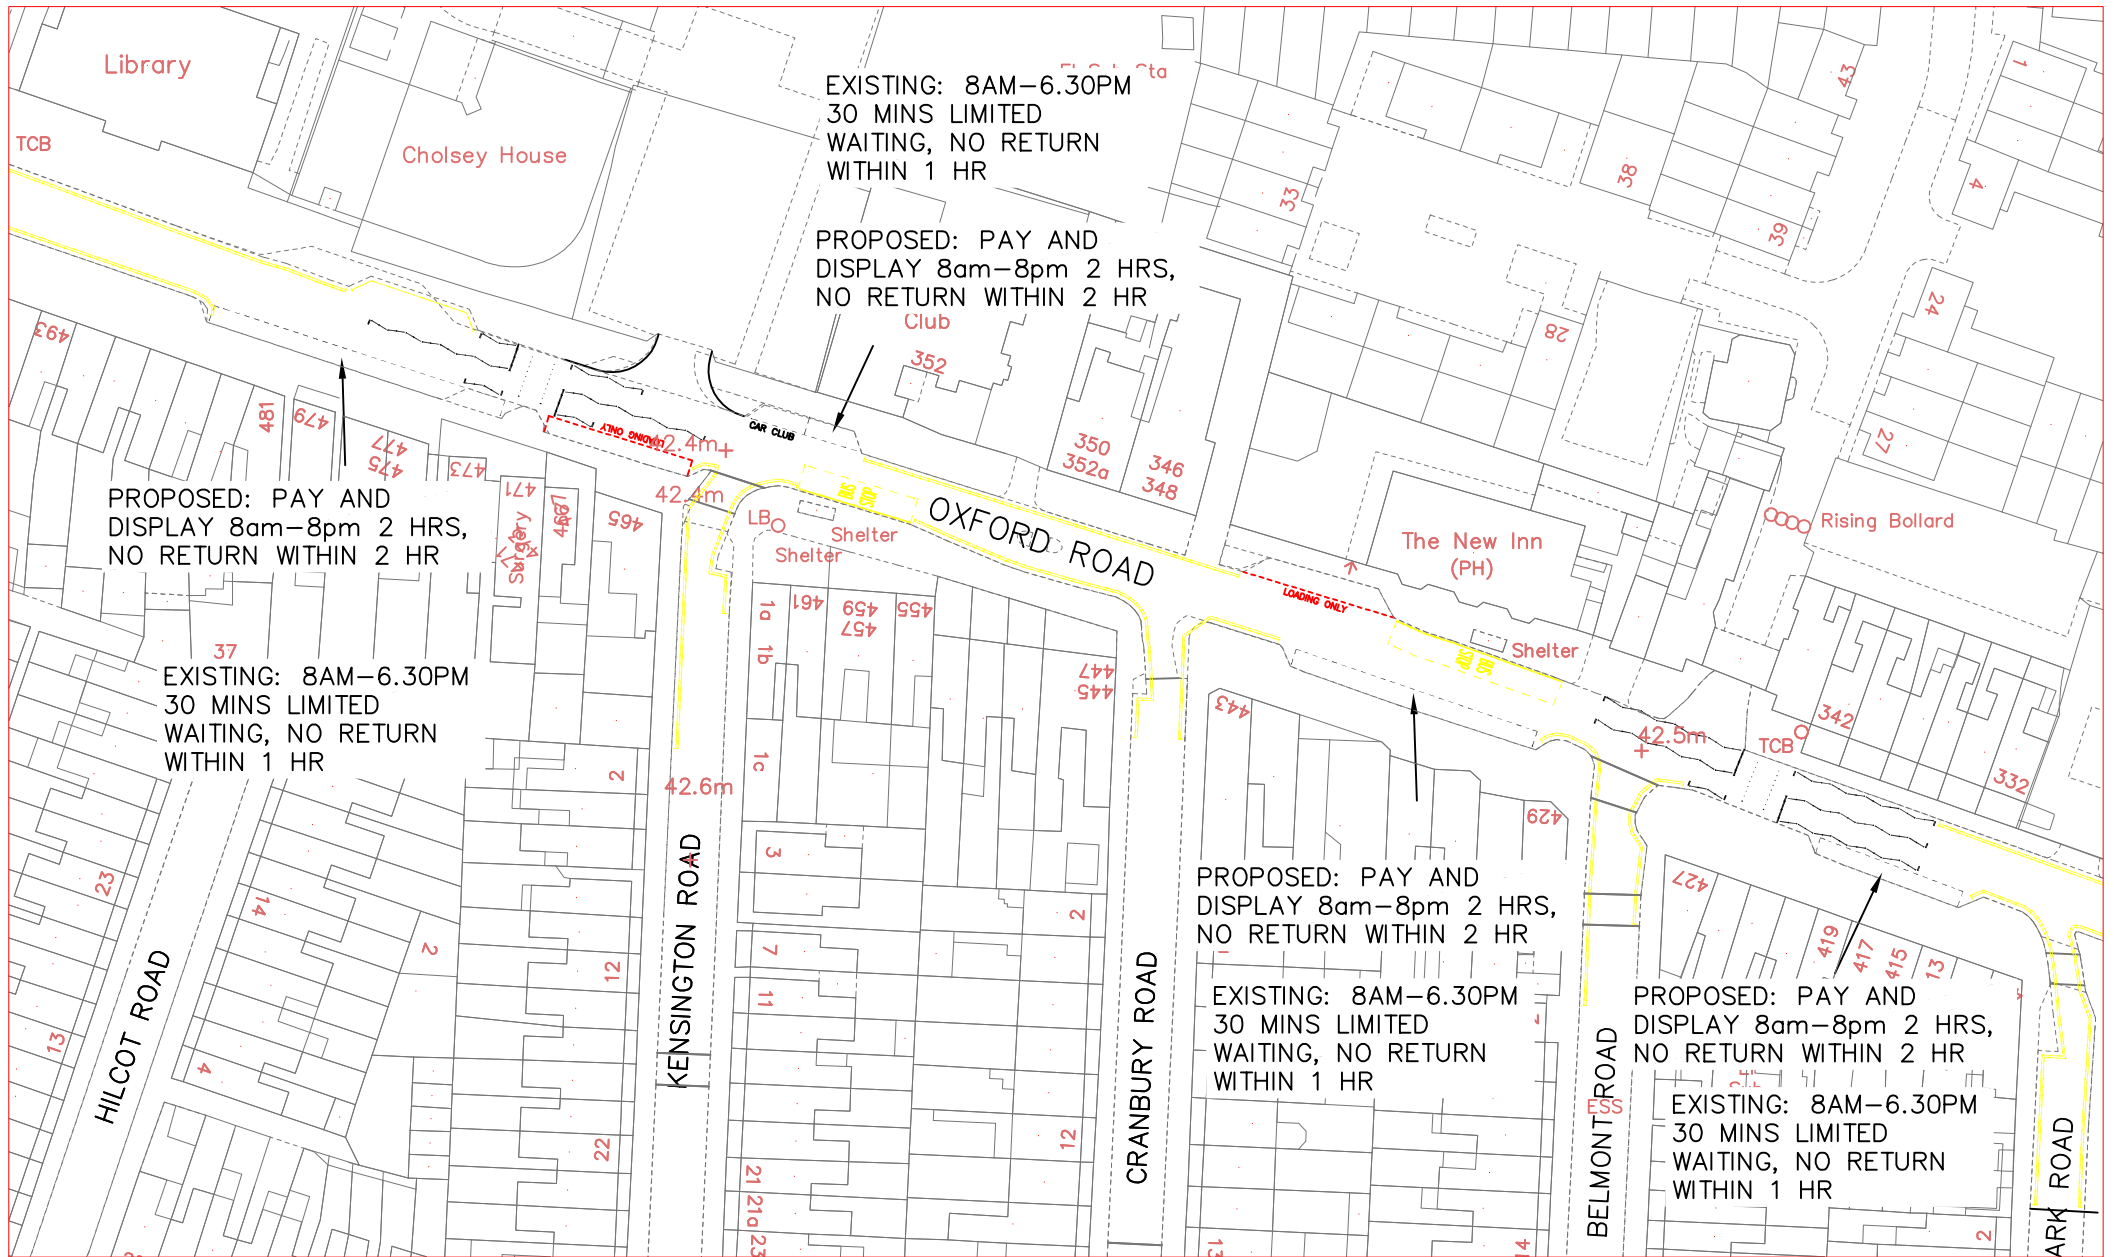


Crown copyright and database rights 2013 Ordnance Survey 100019672



**Reading**  
Borough Council  
Working better with you

Transport & Streetcare  
Civic Offices  
Reading  
RG1 2LU

Project ON STREET PAY AND DISPLAY	Scale NTS	Drawn PC
	Date JAN 18	Checked JP
Drawing OXFORD ROAD	Approved JP	
	Drawing No. NM/PD/OXFORD_2	

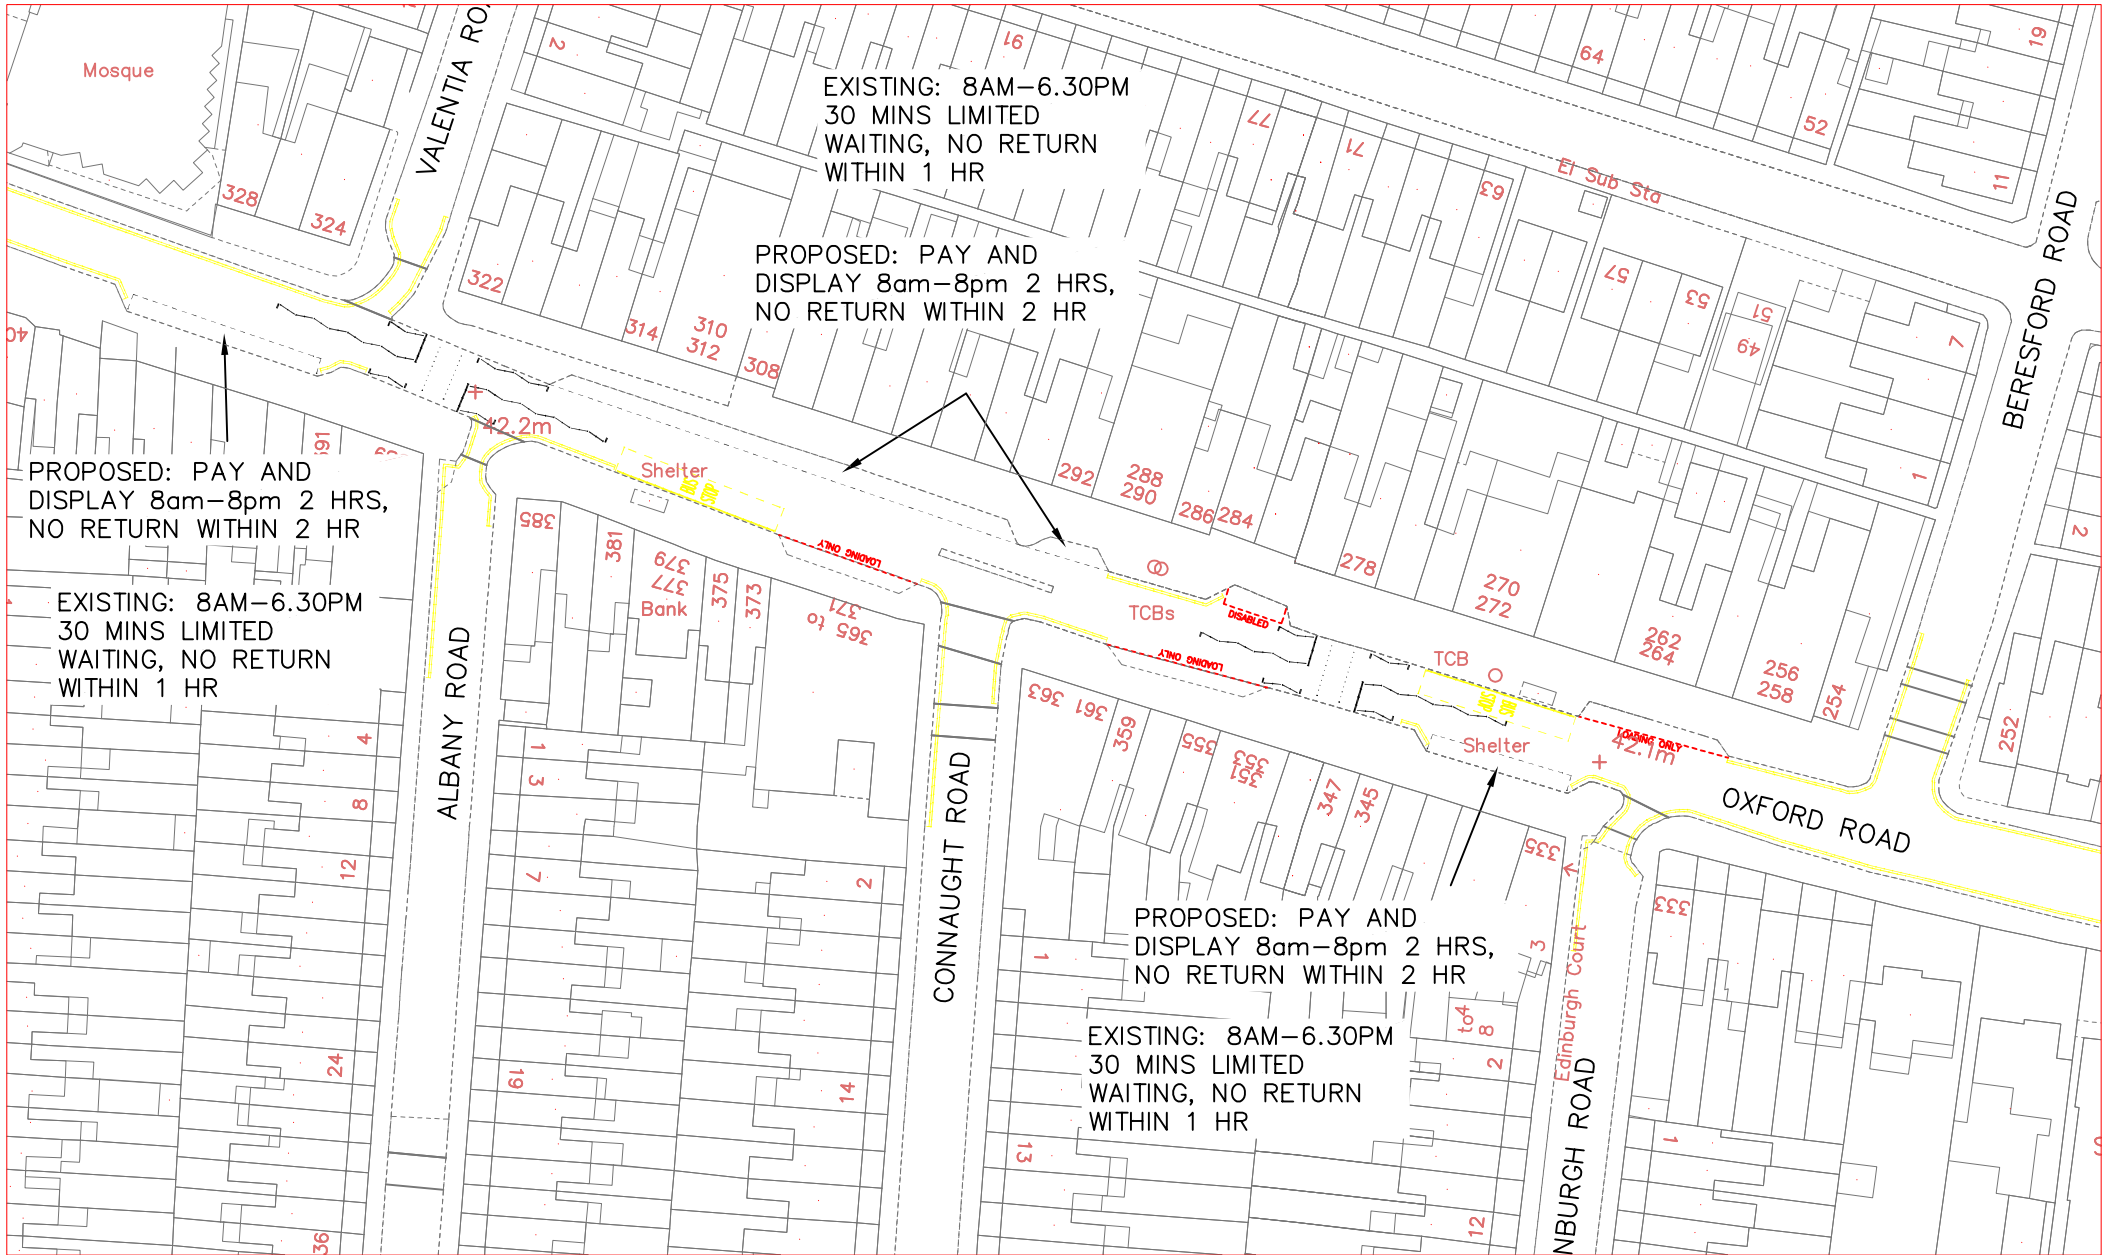

Crown copyright and database rights 2013 Ordnance Survey 100019672




**Reading**  
Borough Council  
Working better with you

Transport & Streetcare  
Civic Offices  
Reading  
RG1 2LU

Project ON STREET PAY AND DISPLAY	Scale NTS	Drawn PC
	Date JAN 18	Checked JP
Drawing OXFORD ROAD	Approved JP	
	Drawing No. NM/PD/OXFORD_3	



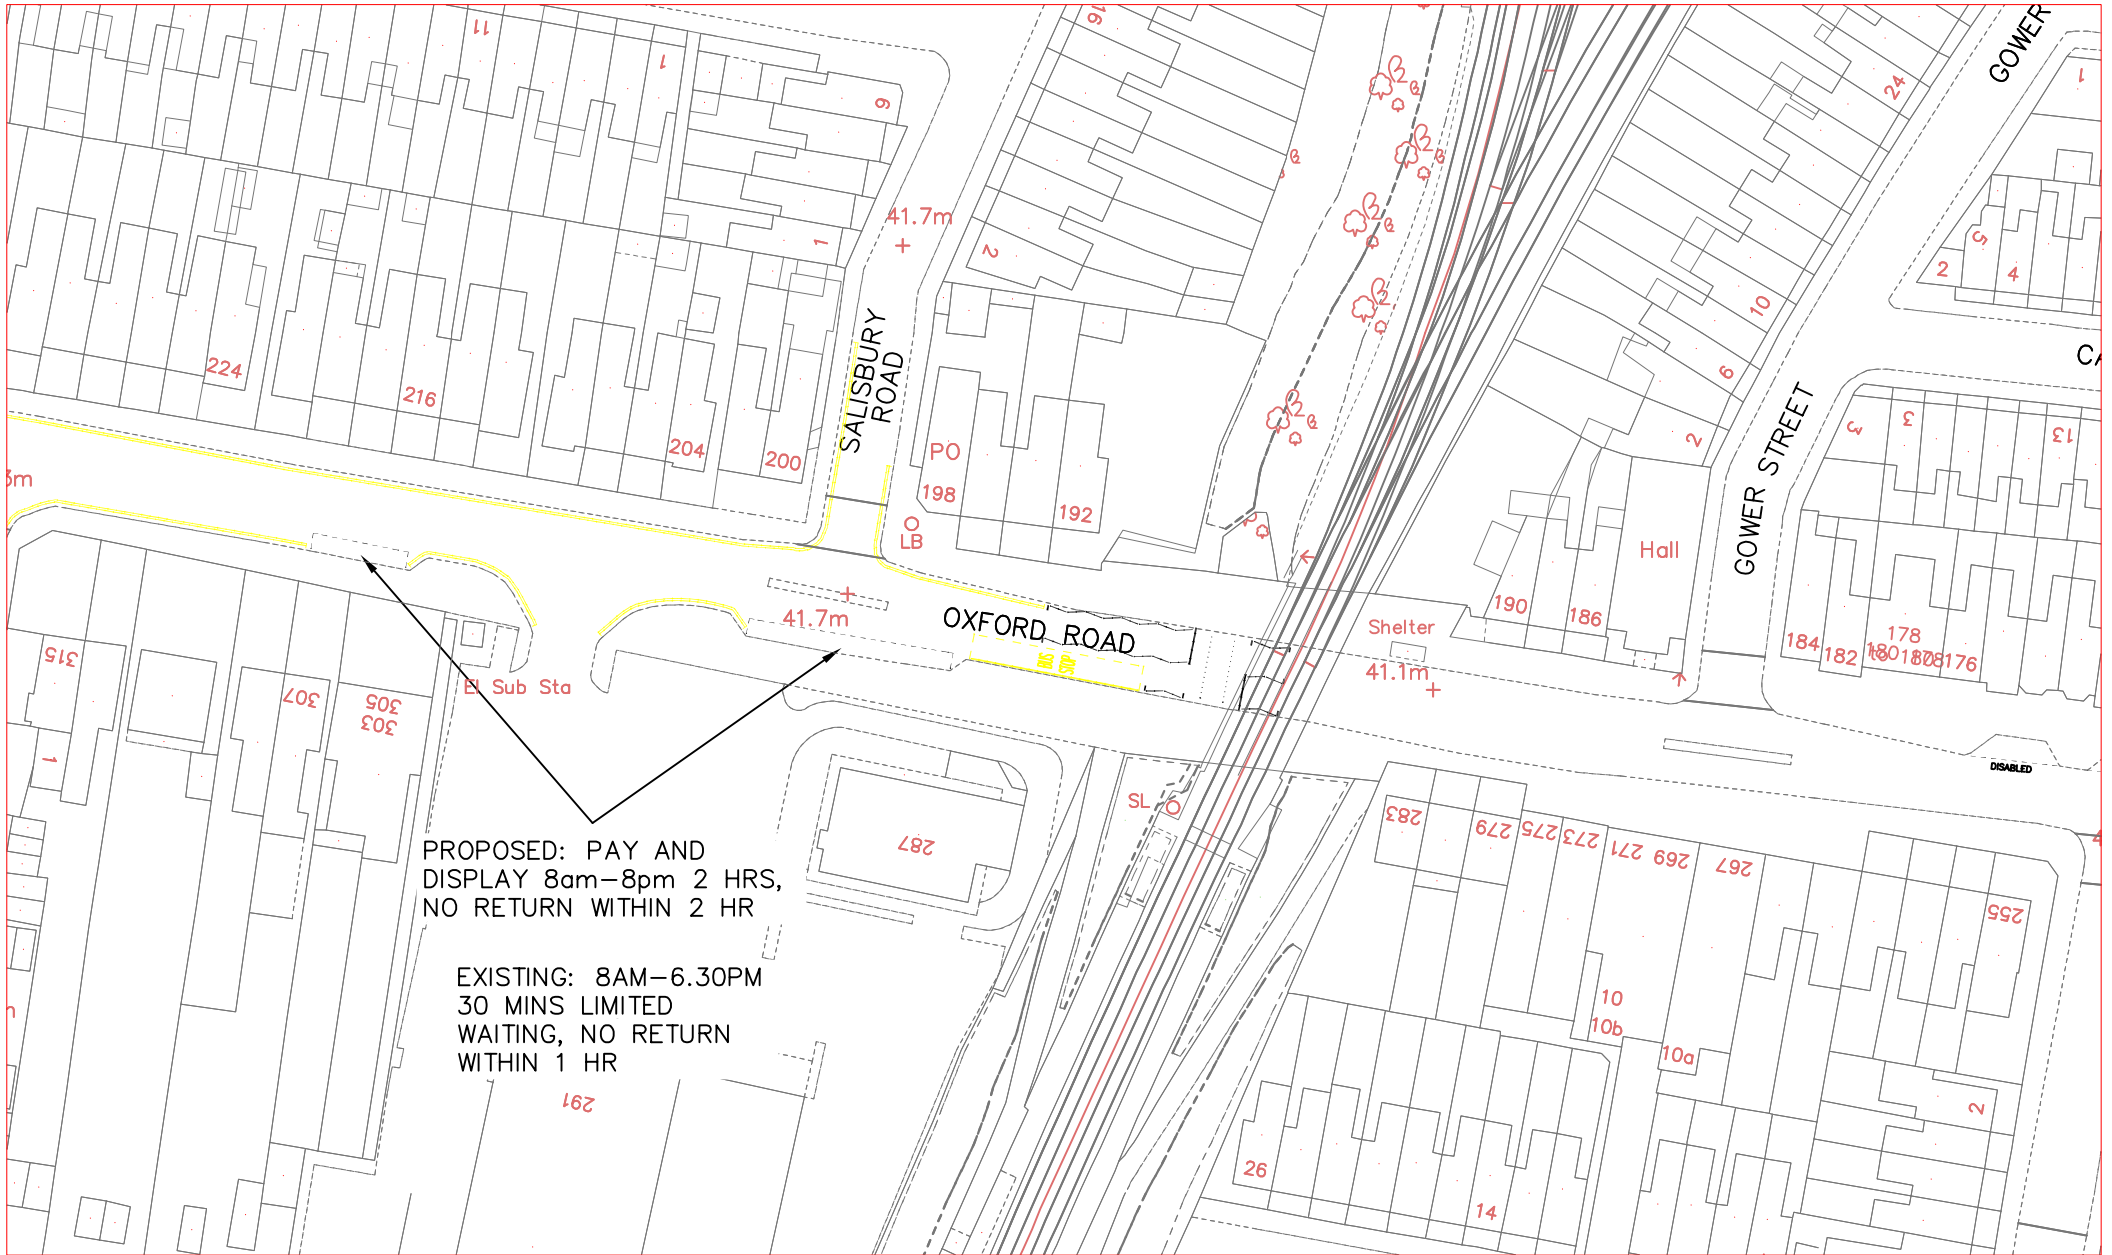


Crown copyright and database rights 2013 Ordnance Survey 100019672



**Reading**  
Borough Council  
Working better with you

Transport & Streetcare  
Civic Offices  
Reading  
RG1 2LU

Project	ON STREET PAY AND DISPLAY	Scale	NTS	Drawn	PC
	Drawing	OXFORD ROAD	Date	JAN 18	Checked
			Approved	JP	
Drawing No.			NM/PD/OXFORD_4		

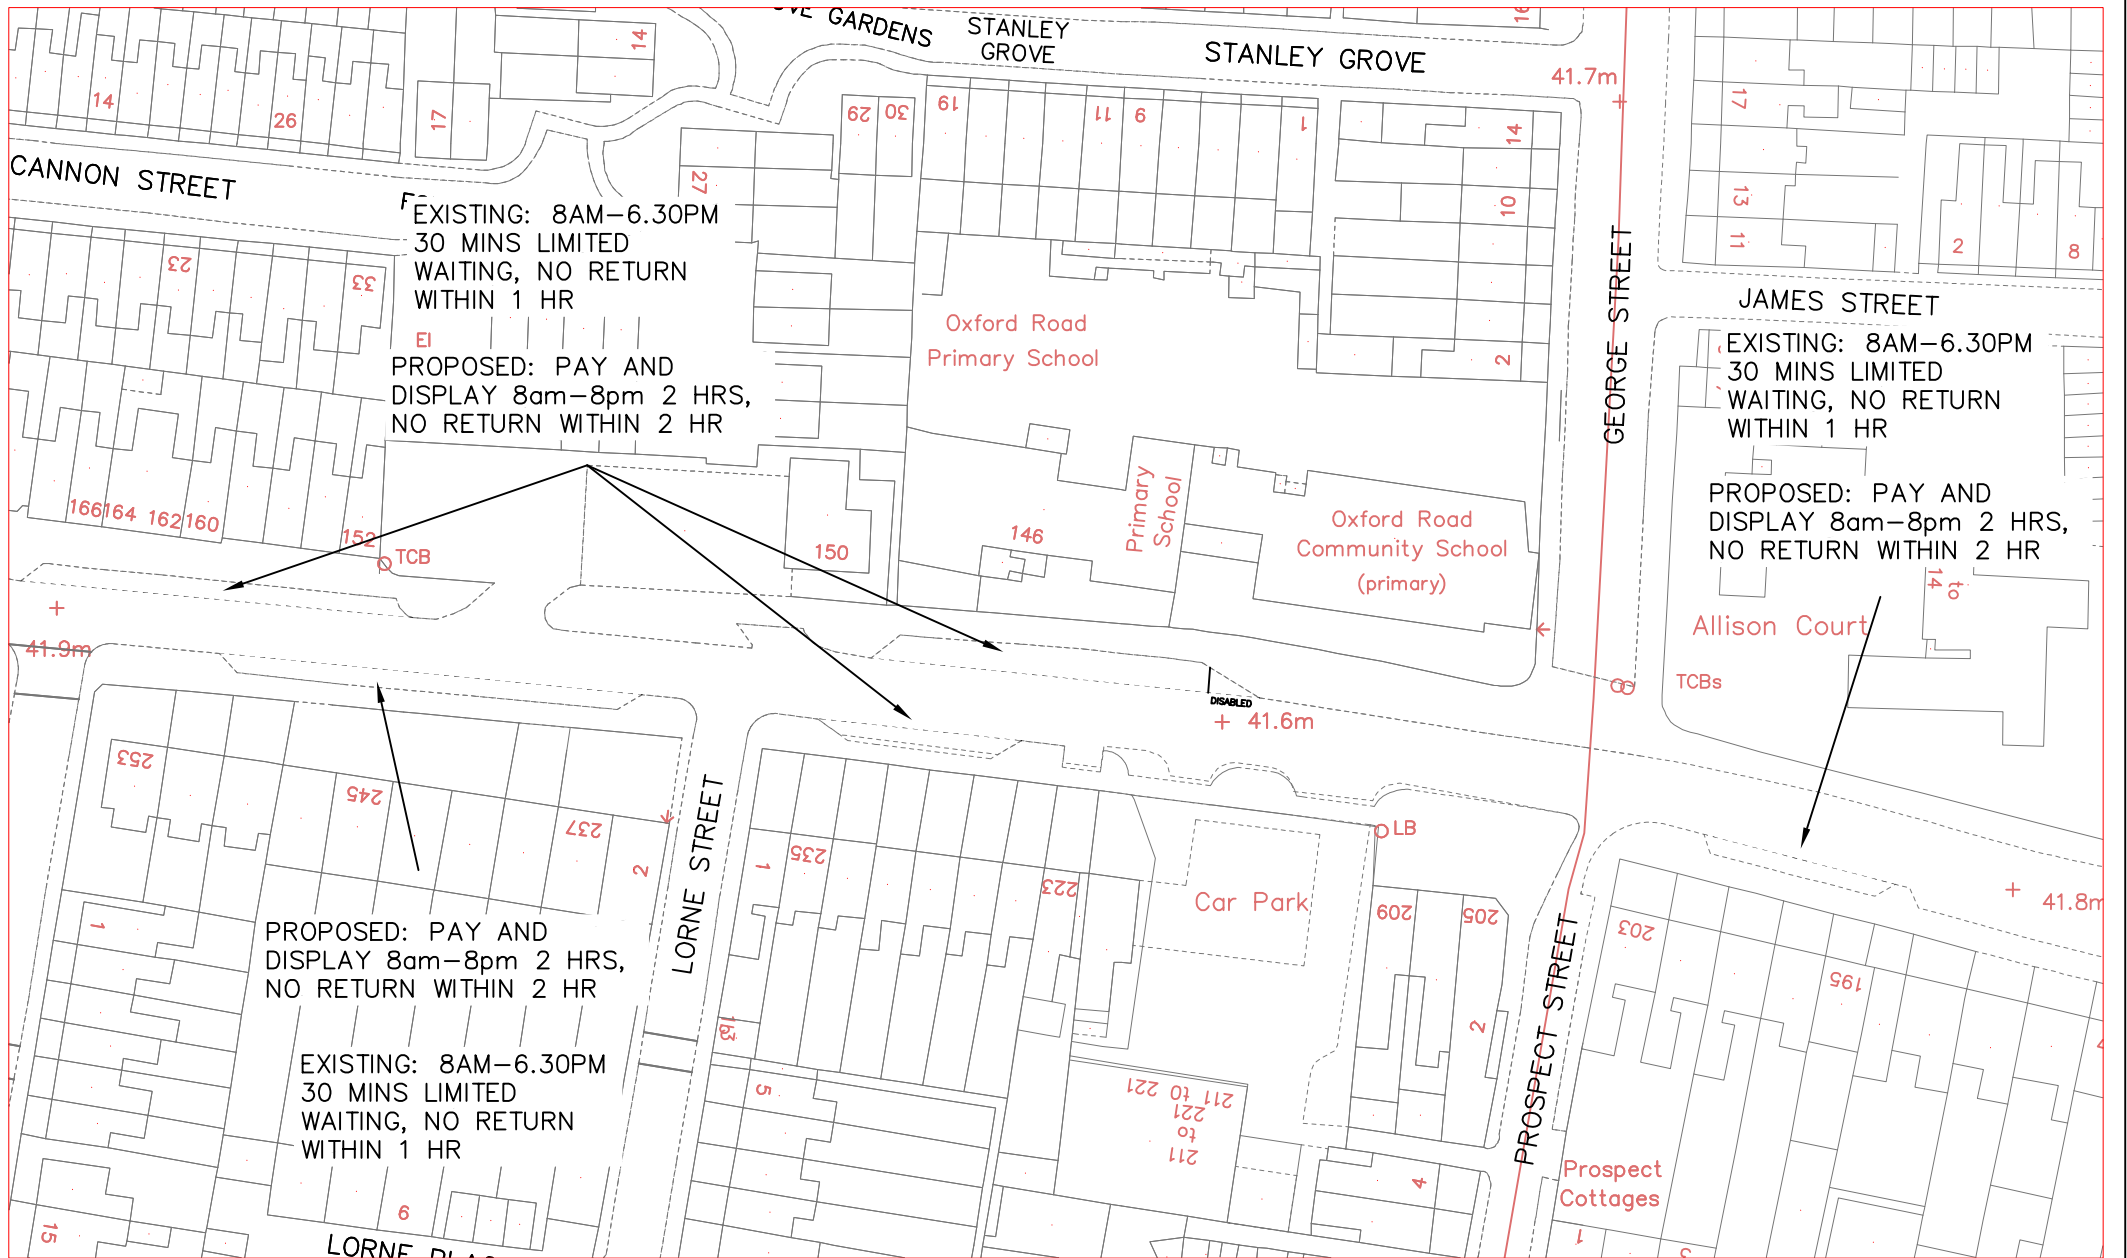


Crown copyright and database rights 2013 Ordnance Survey 100019672



**Reading**  
 Borough Council  
 Working better with you

Transport & Streetcare  
 Civic Offices  
 Reading  
 RG1 2LU

Project	Scale	Drawn	PC
	NTS	Checked	JP
ON STREET PAY AND DISPLAY	Date	Approved	JP
	JAN 18		
Drawing	Drawing No.		
OXFORD ROAD	NM/PD/OXFORD_5		

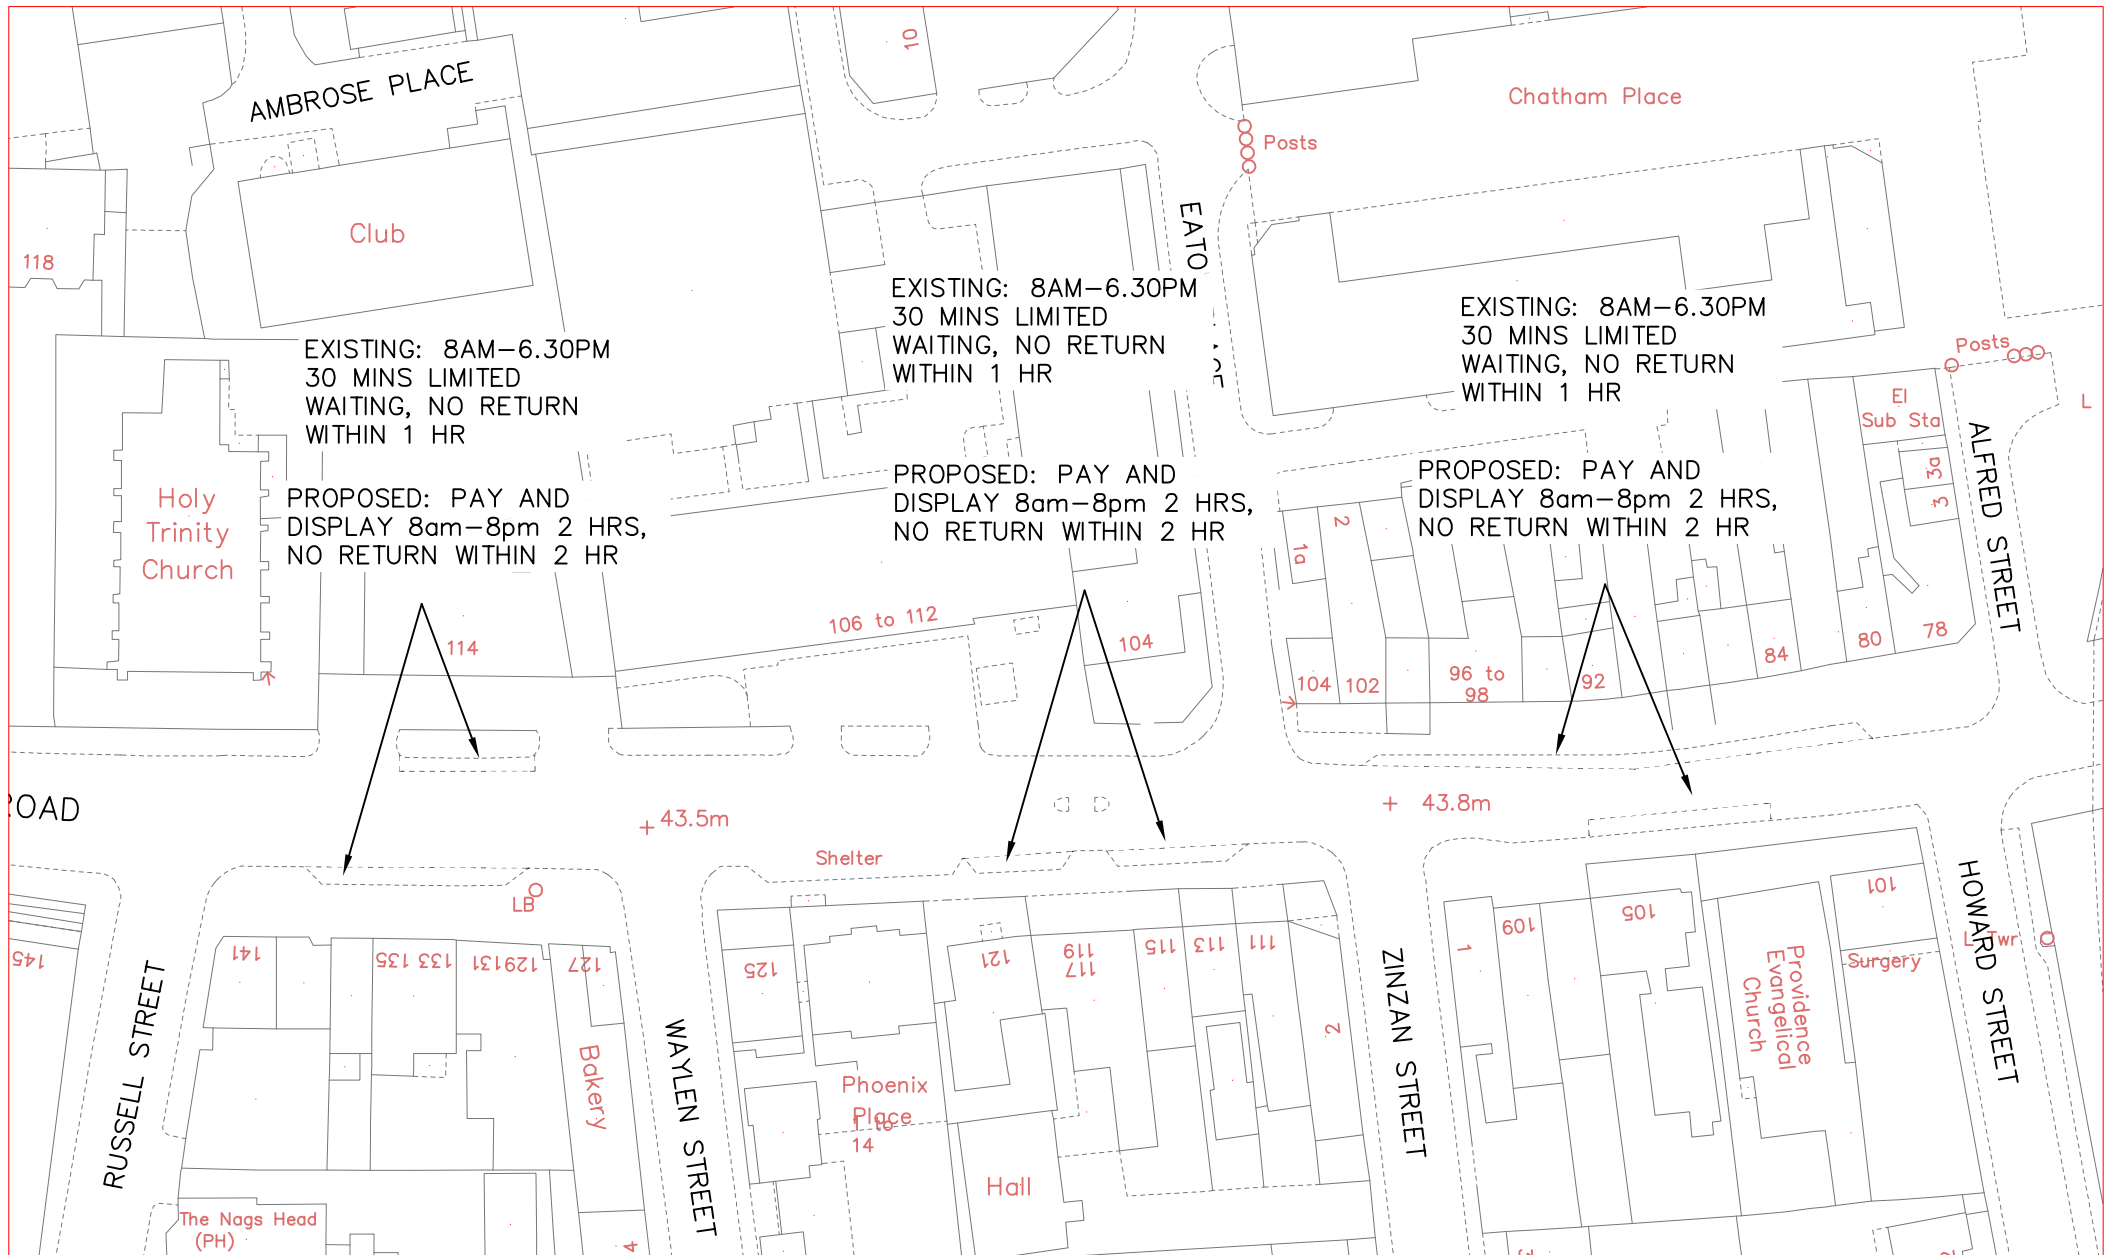

Crown copyright and database rights 2013 Ordnance Survey 100019672



**Reading**  
Borough Council  
Working better with you

Transport & Streetcare  
Civic Offices  
Reading  
RG1 2LU

Project ON STREET PAY AND DISPLAY	Scale NTS	Drawn PC
	Date JAN 18	Checked JP
Drawing OXFORD ROAD	Approved JP	
	Drawing No. NM/PD/OXFORD_6	