



Crown copyright and database rights 2013 Ordnance Survey 100019672



**Reading**  
Borough Council  
*Working better with you*

Transport & Streetcare  
Civic Offices  
Reading  
RG1 2LU

CAD DRAWING LOCATION:			
project			
20mph ZONES			
drawing			
BRUNSWICK STREET PROPOSED 20MPH ZONE			
drawn	checked	approved	date
ED			FEB 2020
scale	drawing no.		
NT.S	NM/20ZONES/BRUNSWICK_ST/001		

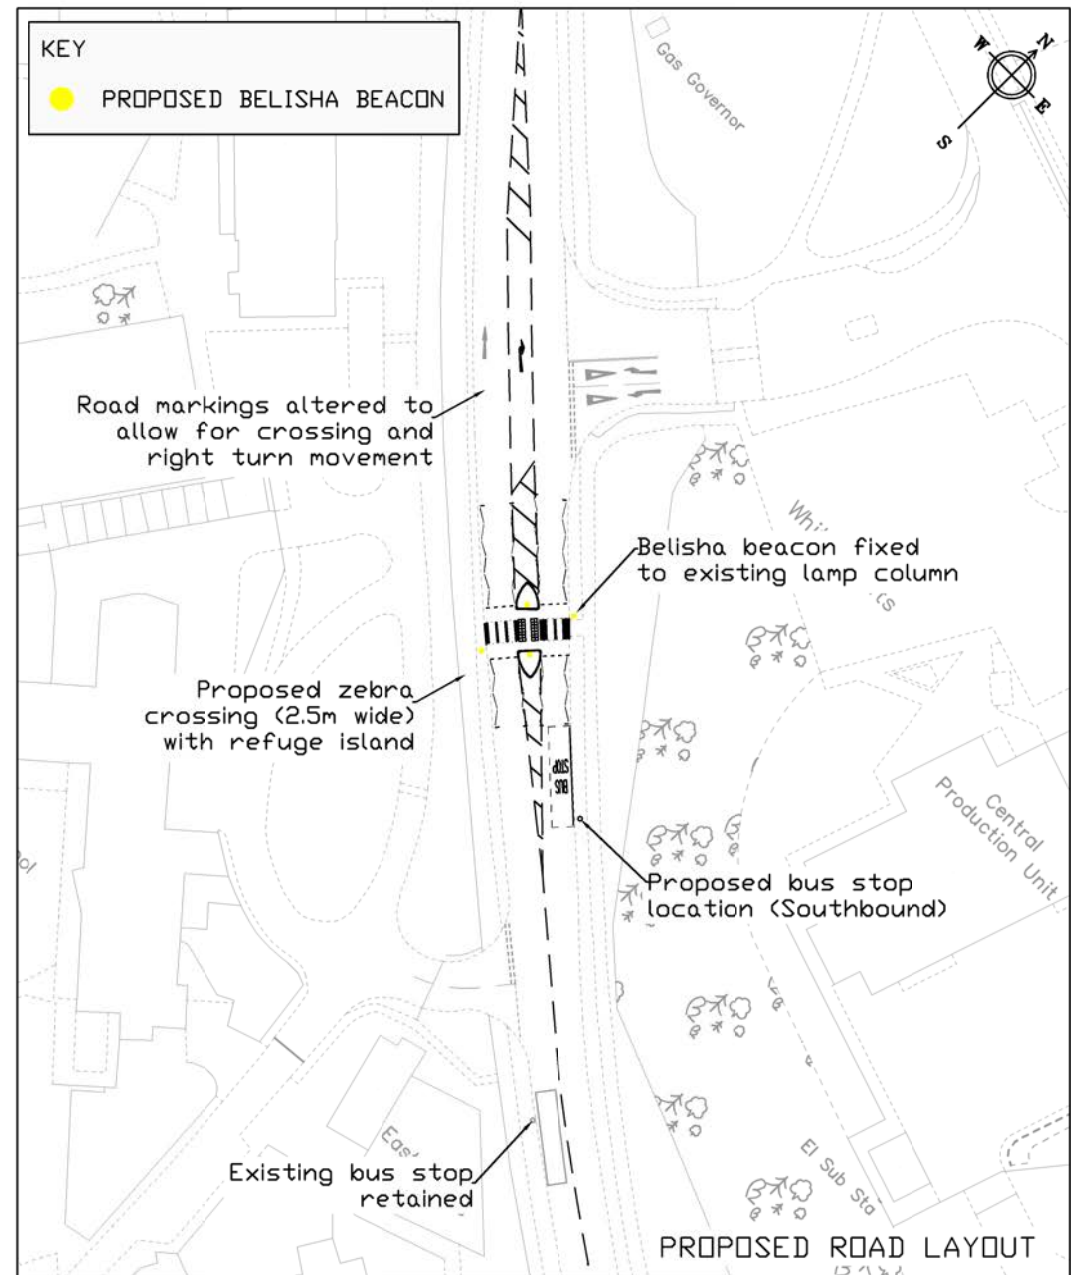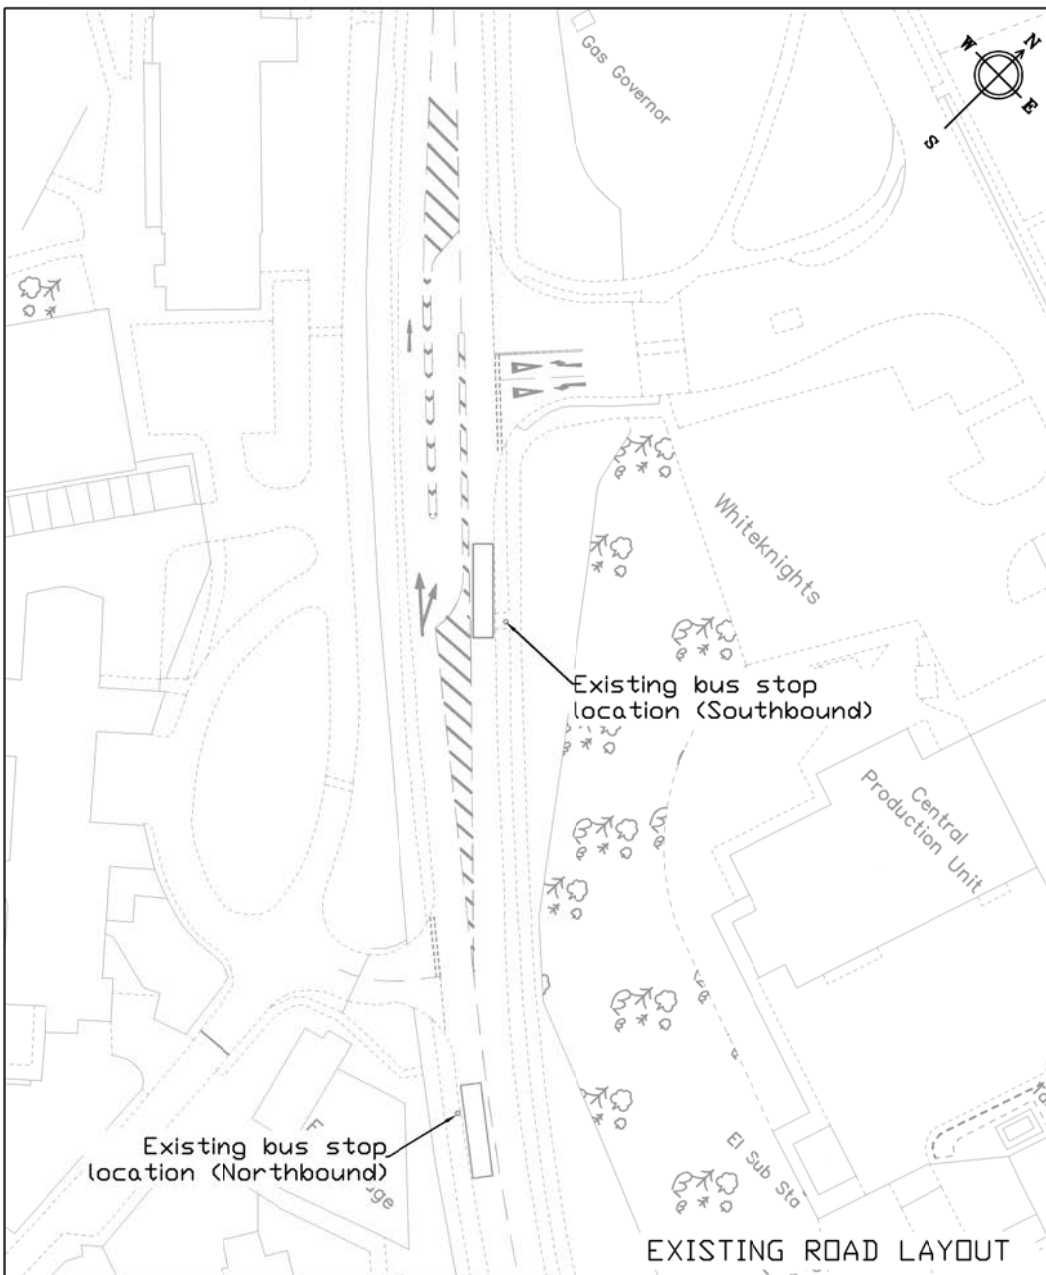

Crown copyright and database rights 2013 Ordnance Survey 100019672



**Reading**  
Borough Council  
Working better with you

Transport  
Civic Offices  
Reading  
RG1 2LU

Project PEPPER LANE	Scale N.T.S	Drawn ED
	Date SEPT 19	Checked
Drawing PEPPER LANE PROPOSED CROSSING SCHEME	Approved	
	Drawing No. NM/PC/PEPPER_LANE/001	