


KEY:

NO STOPPING
MON-SAT 7AM-7PM

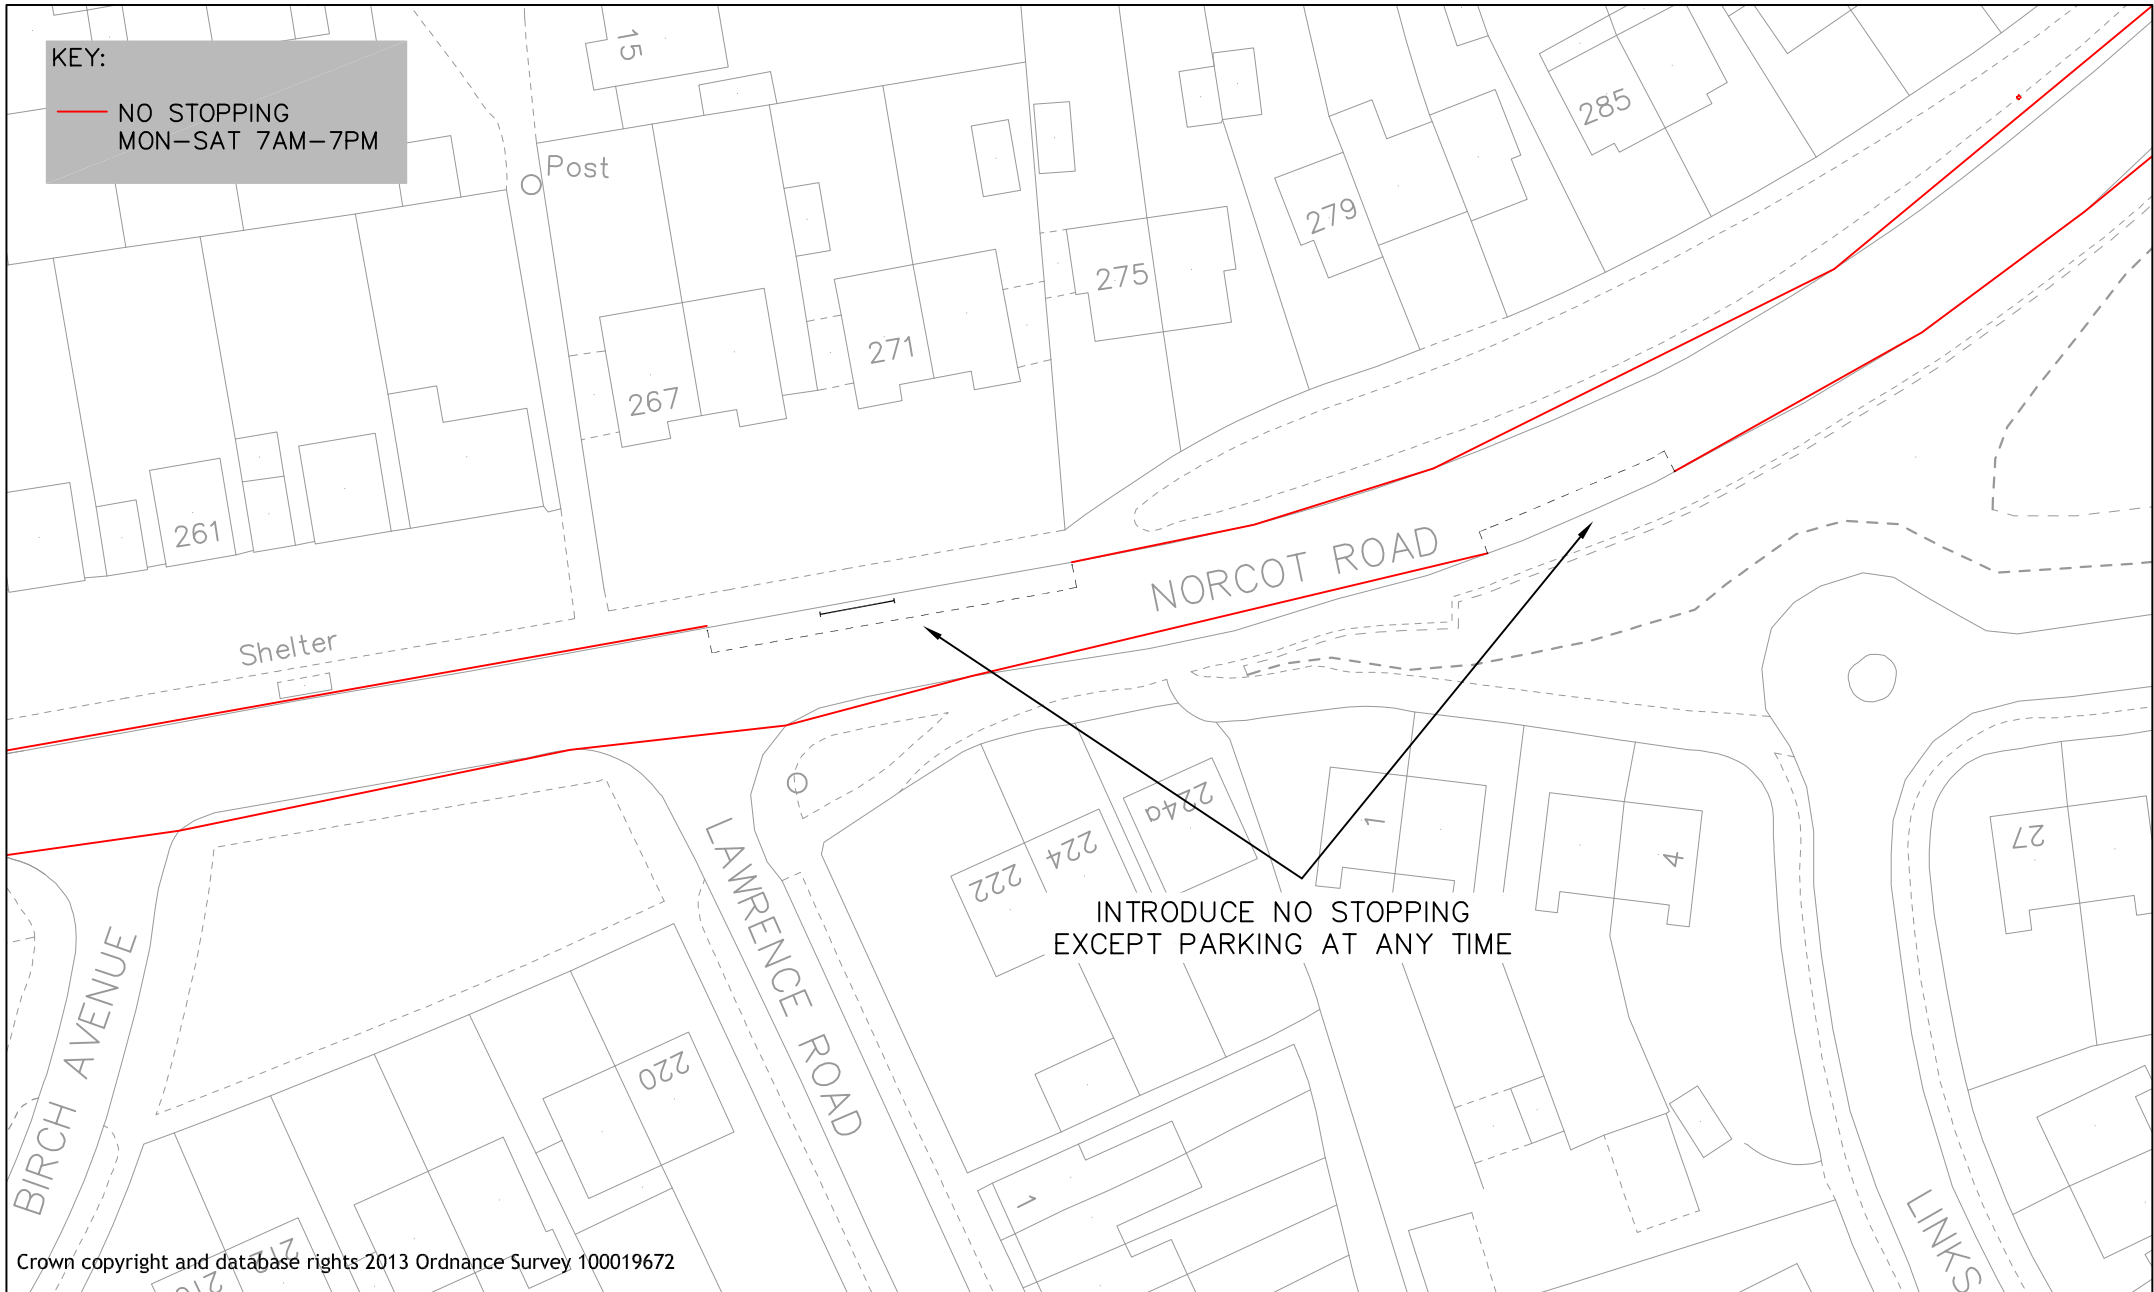


Crown copyright and database rights 2013 Ordnance Survey 100019672



Transport & Streetcare
Civic Offices
Reading
RG1 2LU

Project	RED ROUTE AMENDMENT	Scale	Drawn
		NTS	PC
Drawing	NORCOT ROAD	Date	Checked
		AUG 19	JP
		Approved	JP
		Drawing No.	KE_NORCOT ROAD

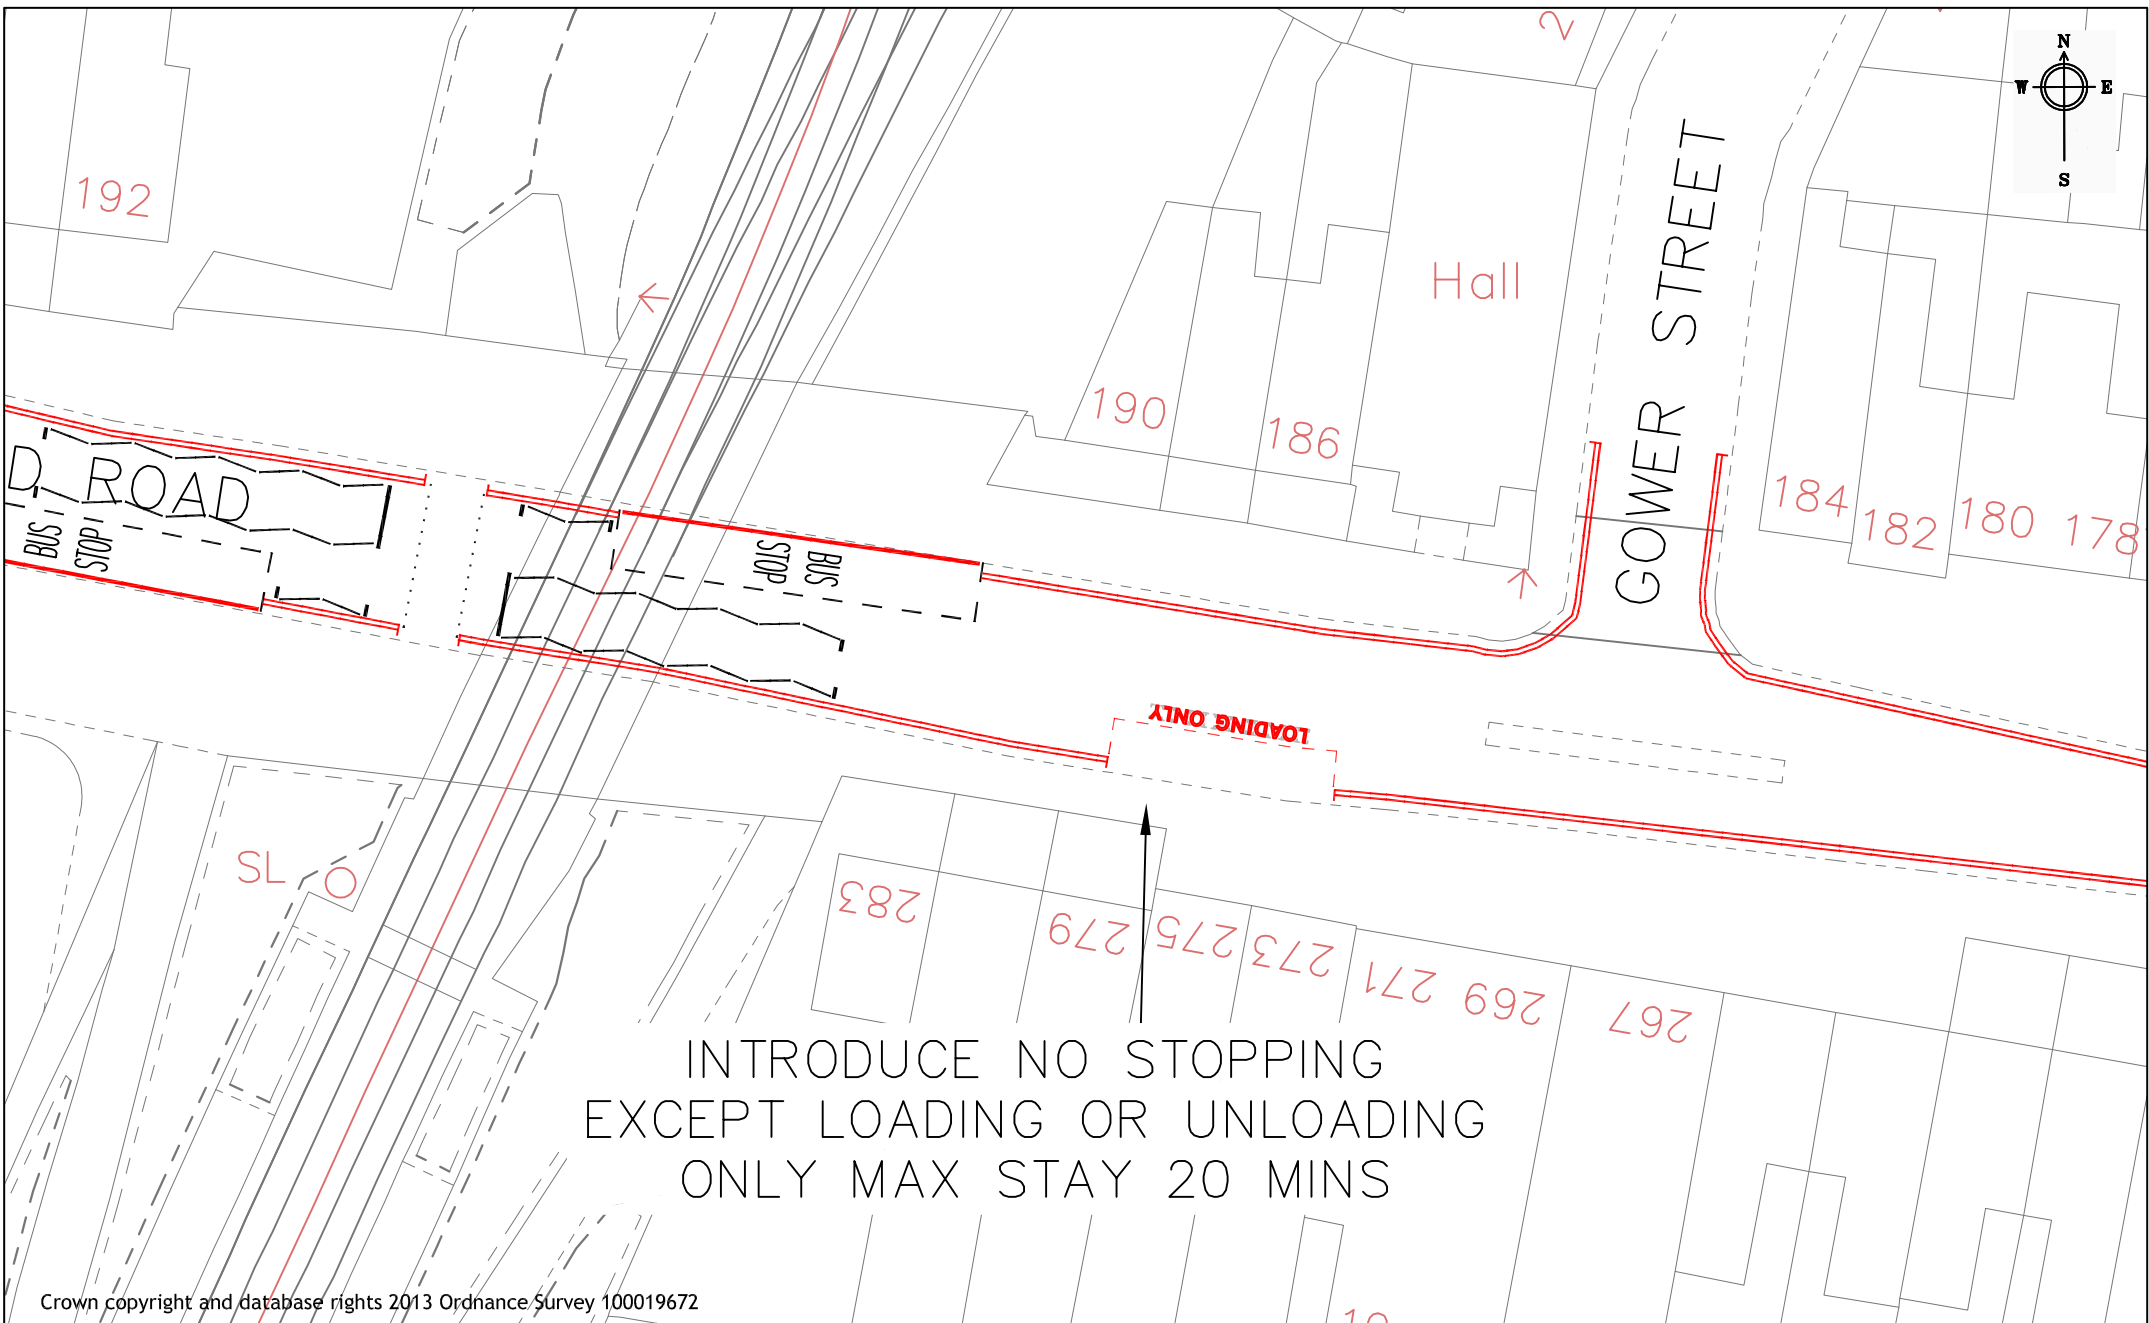

Crown copyright and database rights 2013 Ordnance Survey 100019672



Reading
Borough Council
Working better with you

Transport & Streetcare
Civic Offices
Reading
RG1 2LU

Project RED ROUTE AMENDMENT	Scale NTS	Drawn PC
	Date AUG 18	Checked JP
Drawing 273-275 OXFORD ROAD	Approved JP	
	Drawing No. BA_OXFORD ROAD	