



KEY

EXISTING RESTRICTIONS

= No Waiting At Any Time

■ Housing Land

PROPOSED RESTRICTIONS

As Labelled



KEY

EXISTING RESTRICTIONS

= No Waiting At Any Time

PROPOSED RESTRICTIONS

As Labelled



EXISTING:
Unrestricted

PROPOSED:
No Waiting at any Time

Crown copyright and database rights 2013 Ordnance Survey 100019672



Reading
Borough Council
Working better with you

Transport & Streetcare
Civic Offices
Reading
RG1 2LU


Project	Scale	Drawn
	N.T.S	PC
Drawing	Date	Checked
	NOV 20	PC
		Approved
		JP
Drawing No.		
BARRY PLACE		AB1_Barry Place

KEY

EXISTING RESTRICTIONS

- ==== No Waiting At Any Time
- No Waiting Mon–Sat
8am–6.30pm
- ⋯⋯ Permit Holders only

PROPOSED RESTRICTIONS
As Labelled

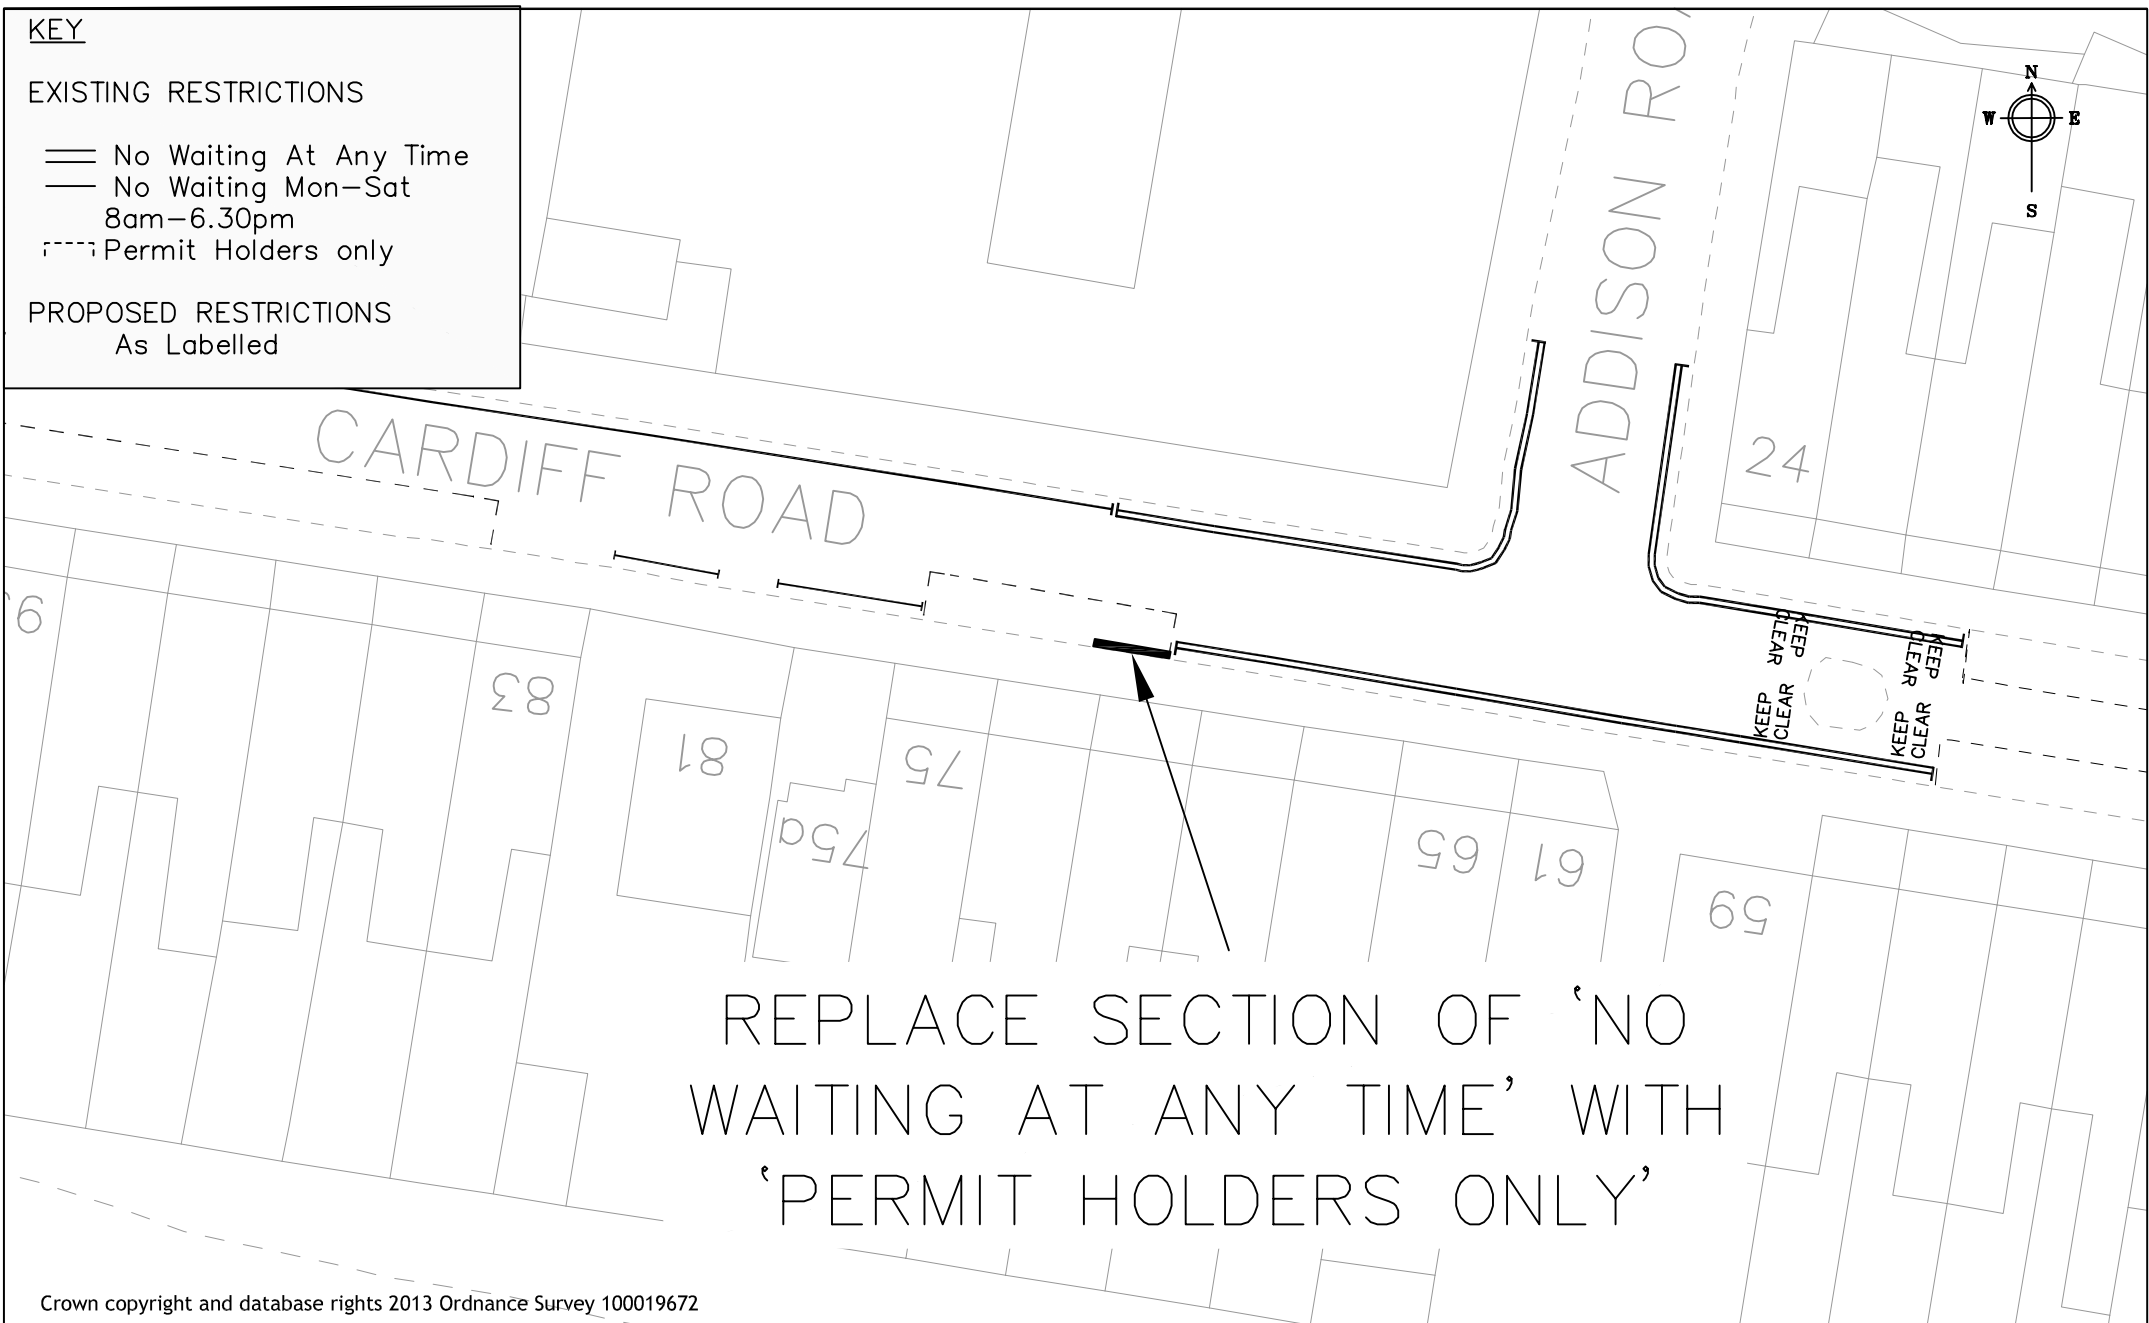

REPLACE SECTION OF 'NO
WAITING AT ANY TIME' WITH
'PERMIT HOLDERS ONLY'

Crown copyright and database rights 2013 Ordnance Survey 100019672





Reading
Borough Council
Working better with you

Transport & Streetcare
Civic Offices
Reading
RG1 2LU


Project	WAITING RESTRICTION REVIEW 2020	Scale	Drawn	PC
		N.T.S.	Checked	PC
Drawing	CARDIFF ROAD	Date	Approved	
		NOV 20	JC	
Drawing No.		AB2_Cardiff Road		

KEY

EXISTING RESTRICTIONS

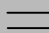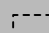-  No Waiting At Any Time
-  8am-8pm Permit Holders or 2hr No Return within 2hr. All other times permit holders only.

PROPOSED RESTRICTIONS AS LABELLED

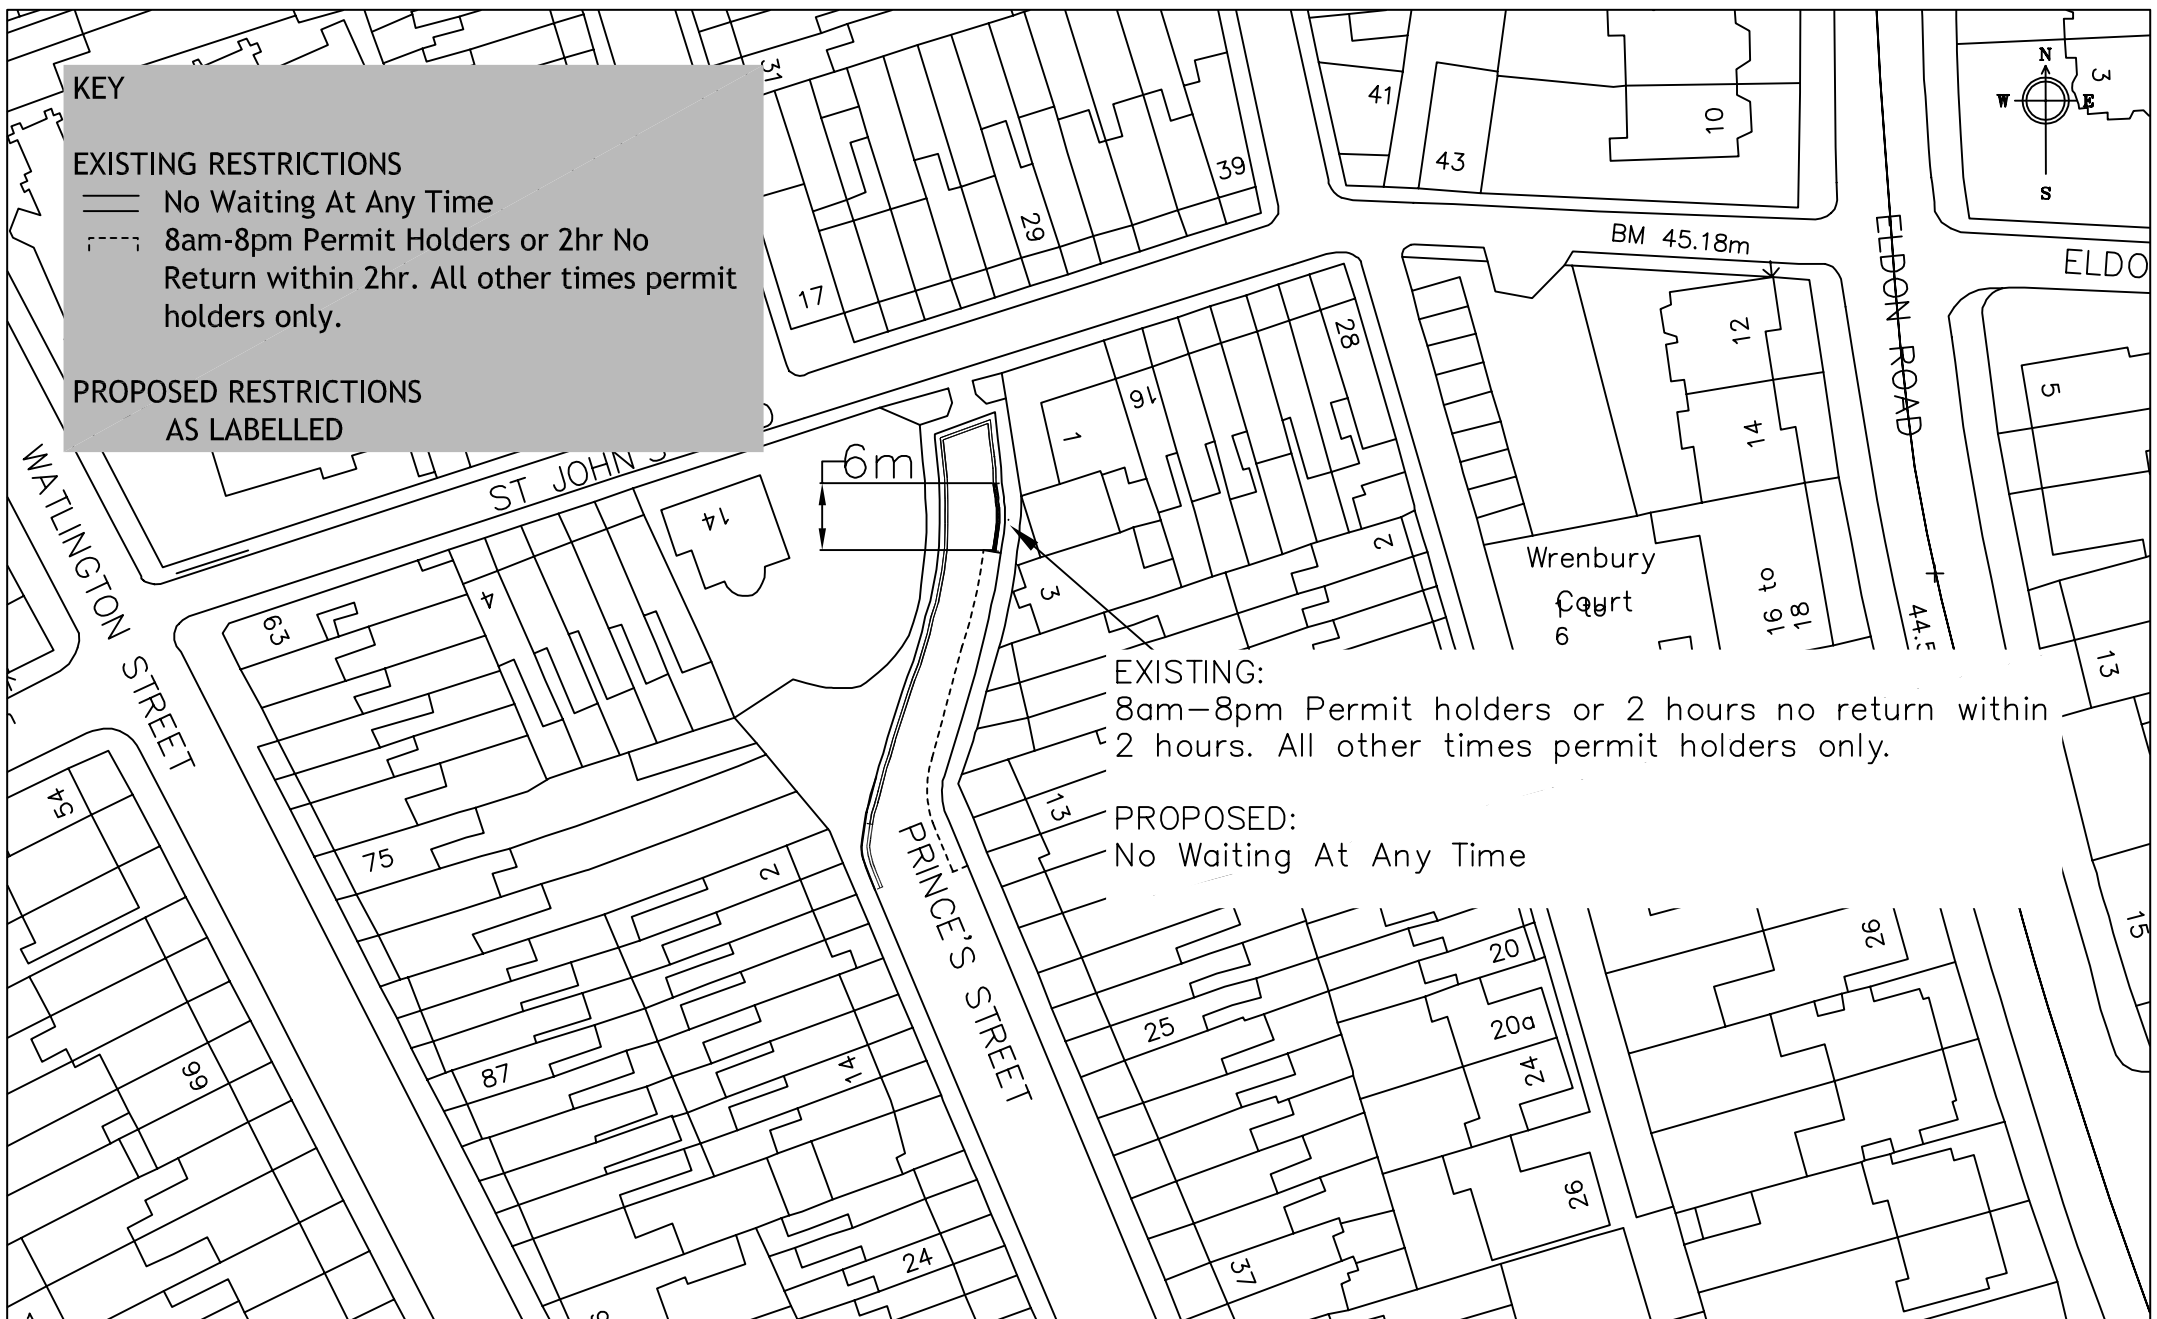

EXISTING:
8am-8pm Permit holders or 2 hours no return within 2 hours. All other times permit holders only.

PROPOSED:
No Waiting At Any Time



Project WAITING RESTRICTION REVIEW 2020	Scale N.T.S	Drawn MF
	Date NOV 20	Checked PC
Drawing PRINCE'S STREET	Approved JT	
	Drawing No. AB3_ Prince's Street	

KEY

EXISTING RESTRICTIONS

 Private

PROPOSED RESTRICTIONS
As Labelled

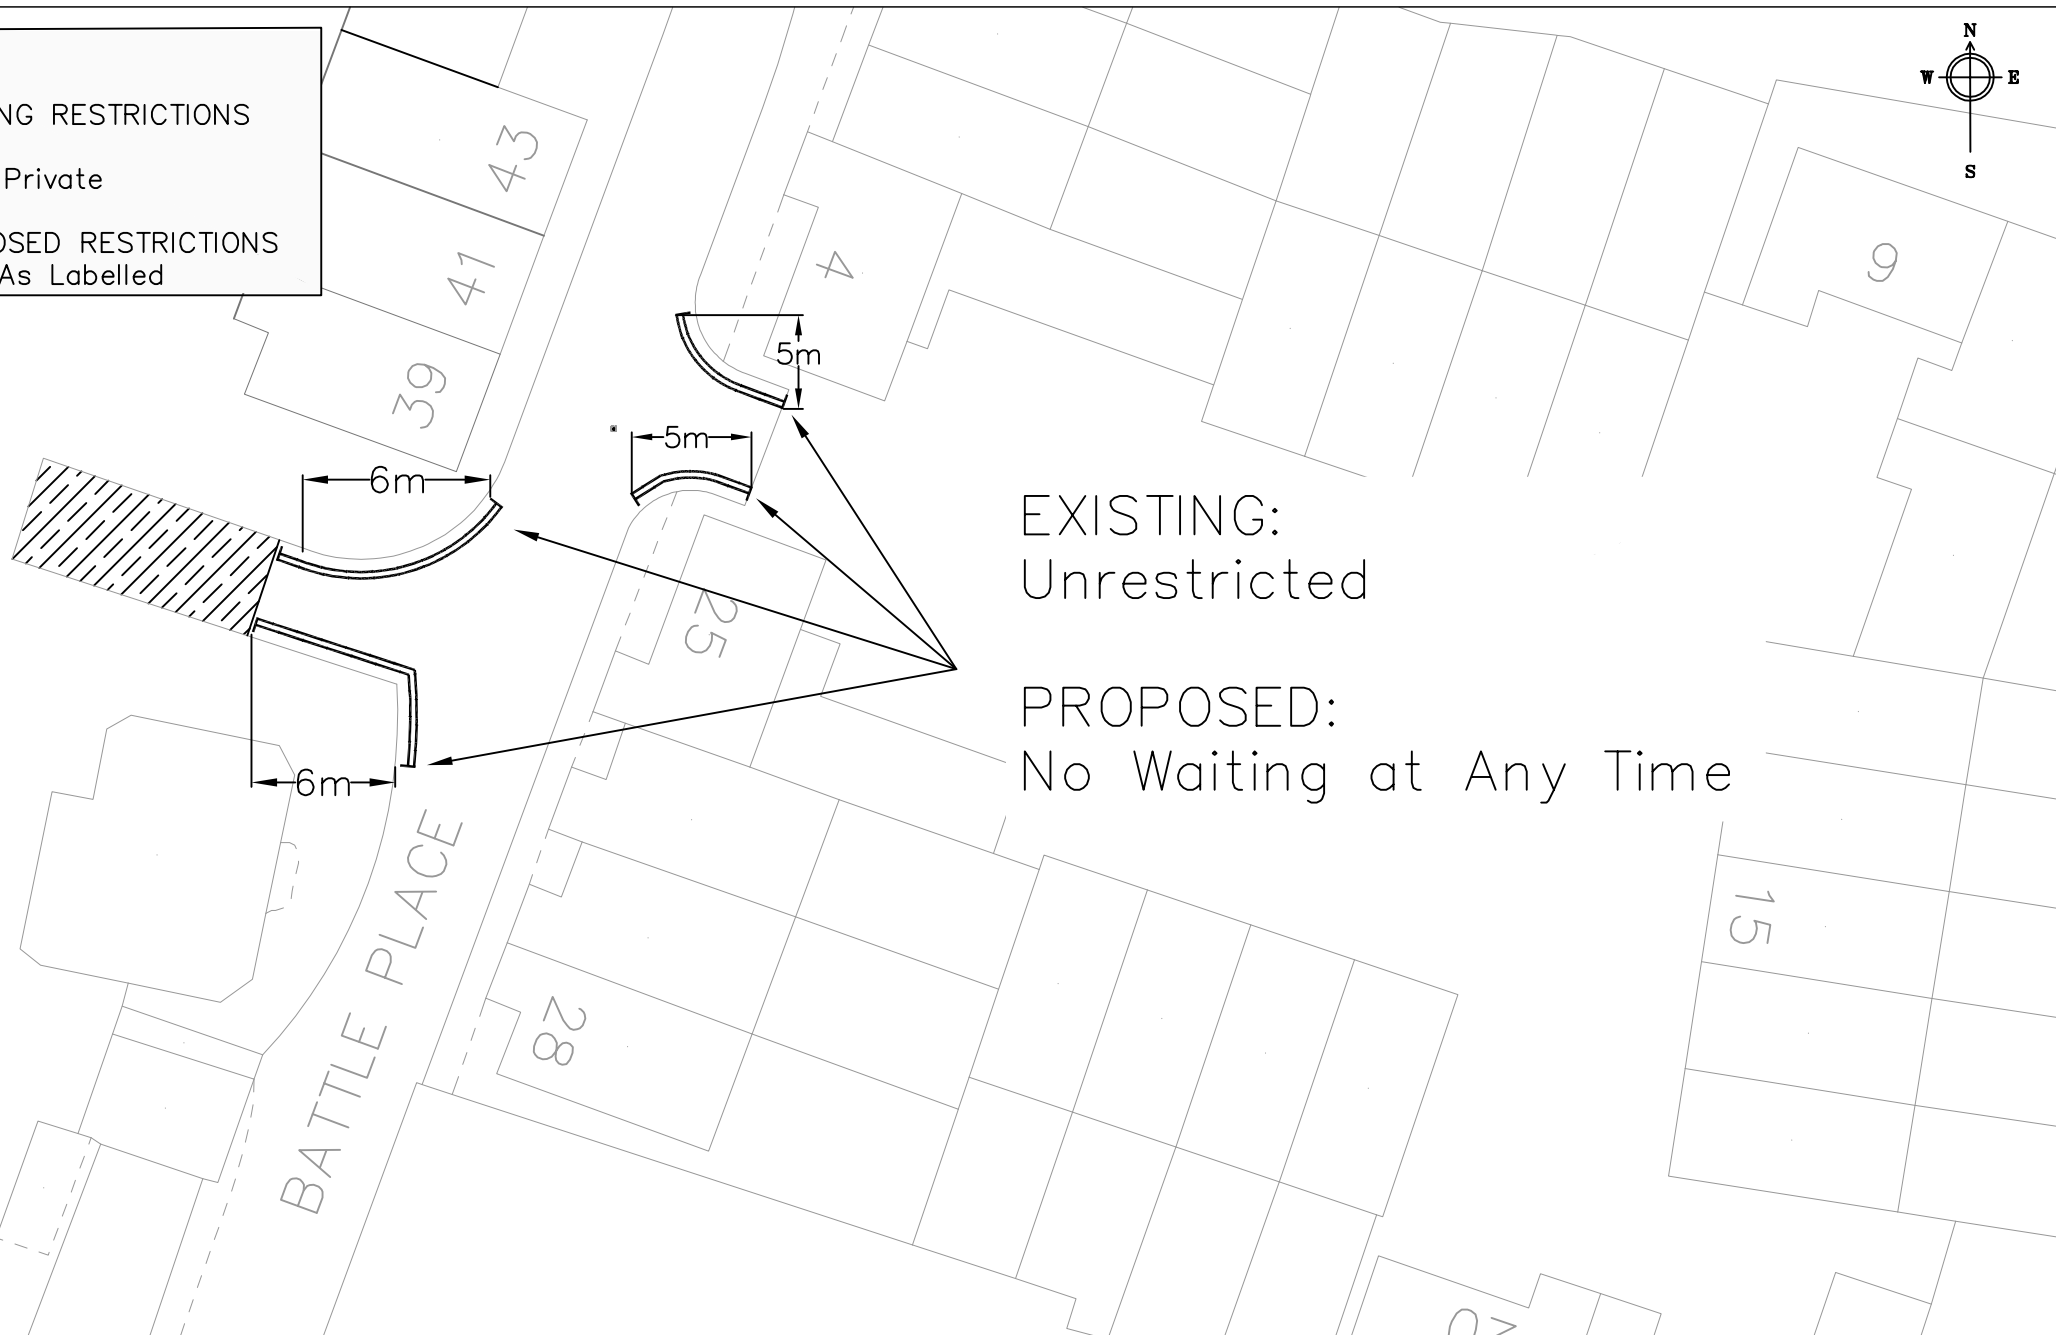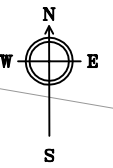


EXISTING:
Unrestricted

PROPOSED:
No Waiting at Any Time


Project	WAITING RESTRICTION REVIEW 2020	Scale N.T.S	Drawn MF
		Date NOV 20	Checked PC
Drawing	BATTLE PLACE	Approved JT	
		Drawing No. BA1_Battle Place	

KEY
EXISTING RESTRICTIONS
 = No Waiting at any Time
 - 8am-8pm Permit Holders or 2hr no return within 2hr. All other times Permit Holders Only
PROPOSED RESTRICTIONS
 As Labelled

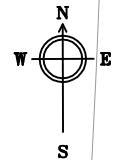

Transportation and Streetcare Services
 Civic Offices
 Bridge Street
 Reading
 RG1 2LU

Project WAITING RESTRICTION REVIEW 2020	Scale N.T.S	Drawn MF
	Date NOV 20	Checked PC
Drawing BELMONT ROAD	Approved JT	
	Drawing No. BA2_Belmont Road	

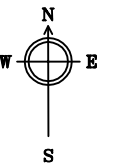

KEY


EXISTING RESTRICTIONS

= No Waiting At Any Time

PROPOSED RESTRICTIONS

As Labelled

PORTMAN WAY

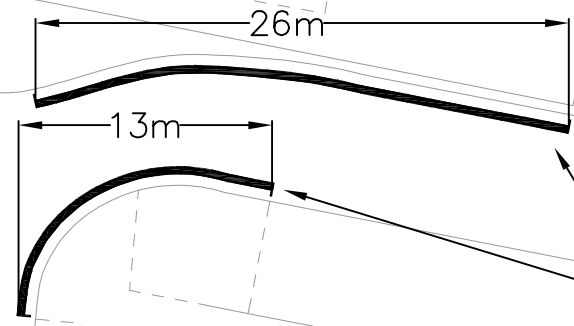

PORTMAN WAY

EXISTING:
Unrestricted

PROPOSED:
No Waiting At Any Time

7
79

BATTLE SQUARE

8
76

77


71



Transportation and Streetcare Services
Civic Offices
Bridge Street
Reading
RG1 2LU


Project WAITING RESTRICTION REVIEW 2020	Scale N.T.S	Drawn MF
	Date NOV 20	Checked PC Approved JT
Drawing PORTMAN WAY	Drawing No. BA3_Portman Way	

KEY
PROPOSED RESTRICTIONS
AS LABELLED

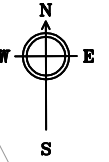


EXISTING:
Unrestricted

PROPOSED:
No Waiting at Any Time

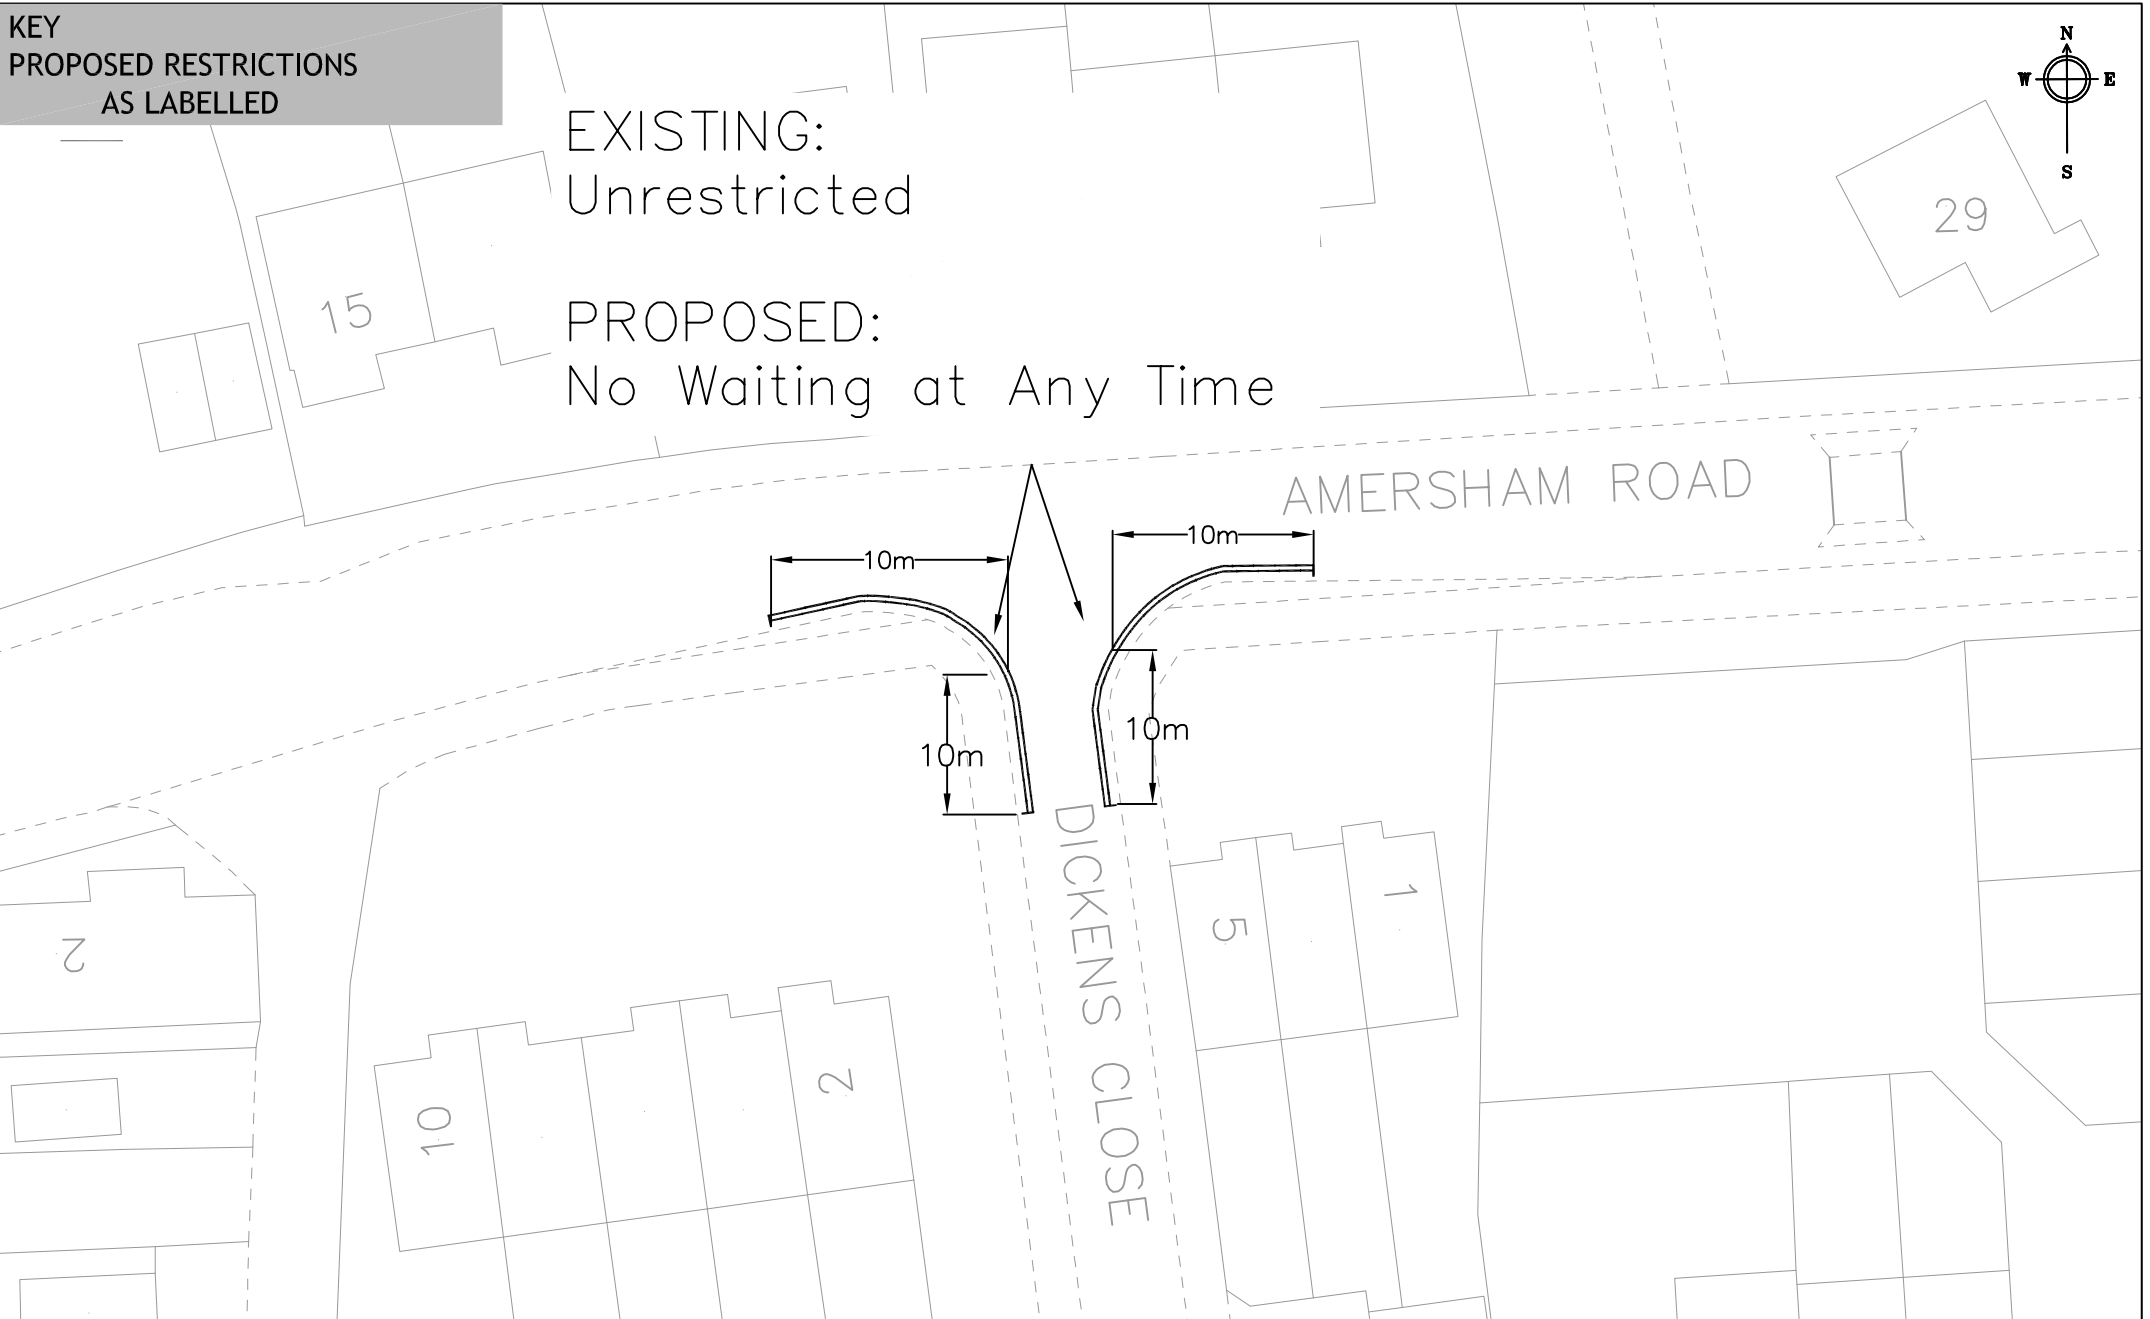

Project	Scale N.T.S	Drawn MF
	Date NOV 20	Checked PC
Drawing	Approved JT	
	Drawing No. CA1_Amersham Road	

KEY
PROPOSED RESTRICTIONS
AS LABELLED

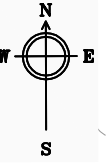

CHARLES EVANS WAY


EXISTING:
Unrestricted

PROPOSED:
No Waiting at Any Time

67

69

79

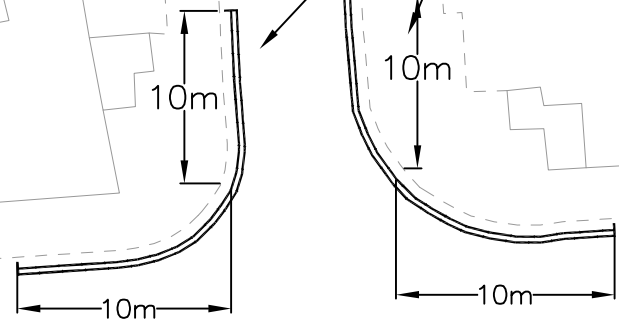

AMERSHAM ROAD



Transportation and Streetcare Services
Civic Offices
Bridge Street
Reading
RG1 2LU

Project WAITING RESTRICTION REVIEW 2020	Scale N.T.S	Drawn MF
	Date NOV 20	Checked PC
Drawing CHARLES EVANS WAY	Approved JT	
	Drawing No. CA2_Charles Evans Way	



KEY

EXISTING RESTRICTIONS

= No Waiting At Any Time

PROPOSED RESTRICTIONS


As Labelled

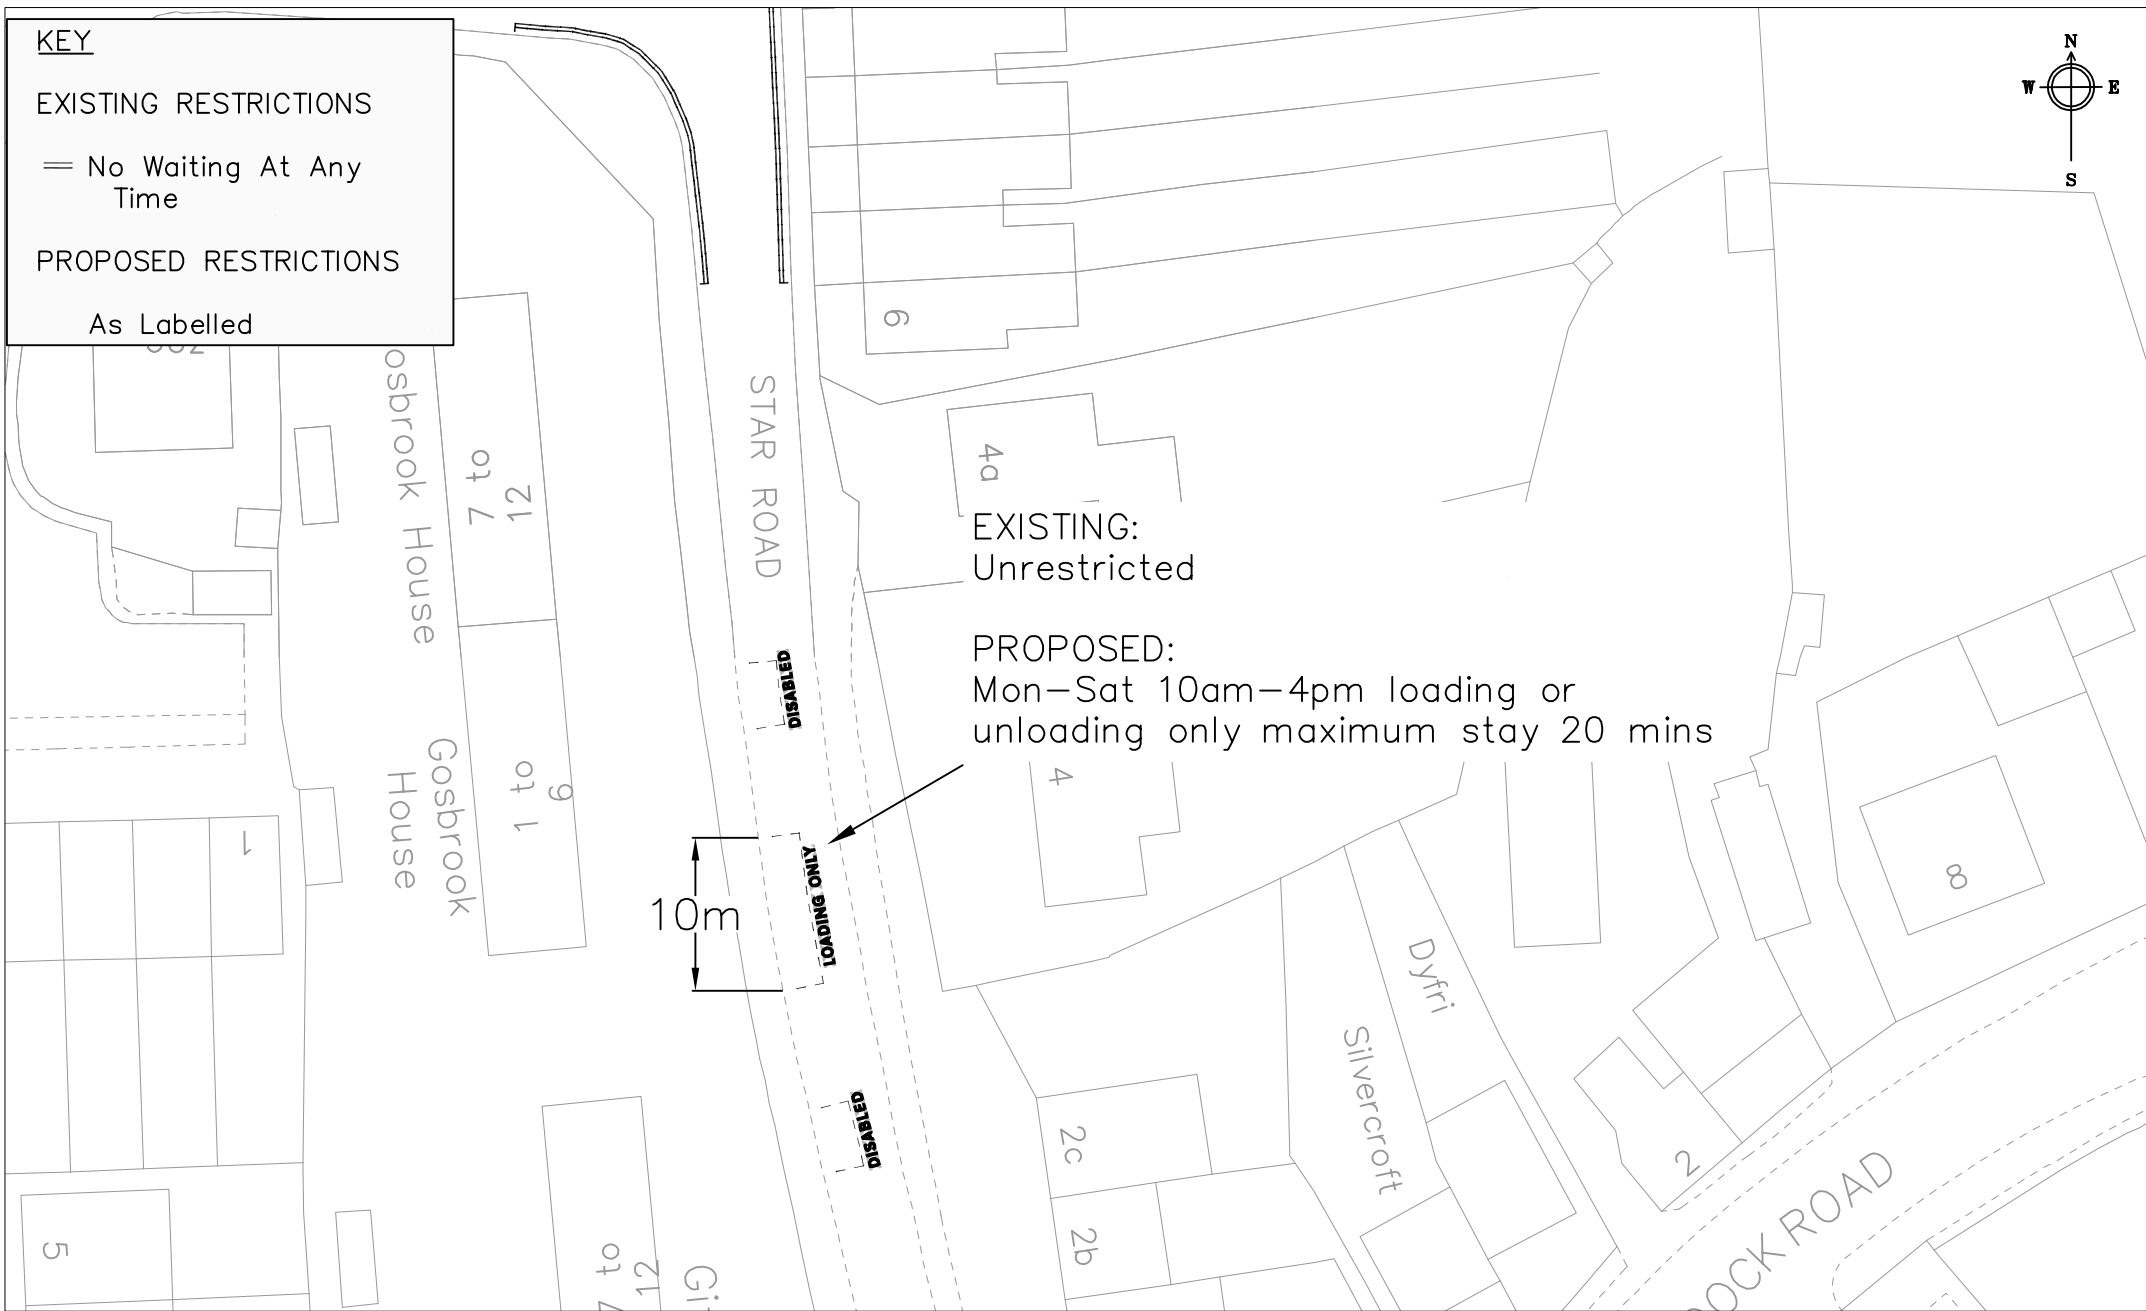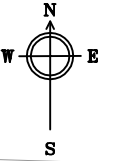

Transportation and Streetcare Services
Civic Offices
Bridge Street
Reading
RG1 2LU


Project WAITING RESTRICTION REVIEW 2020	Scale N.T.S	Drawn MF
	Date NOV 20	Checked PC
Drawing STAR ROAD	Approved JT	
	Drawing No. CA3_Star Road	

KEY
PROPOSED RESTRICTIONS
AS LABELLED

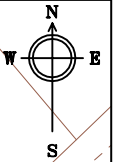


EXISTING:
 Unrestricted

PROPOSED:
 No Waiting at Any Time

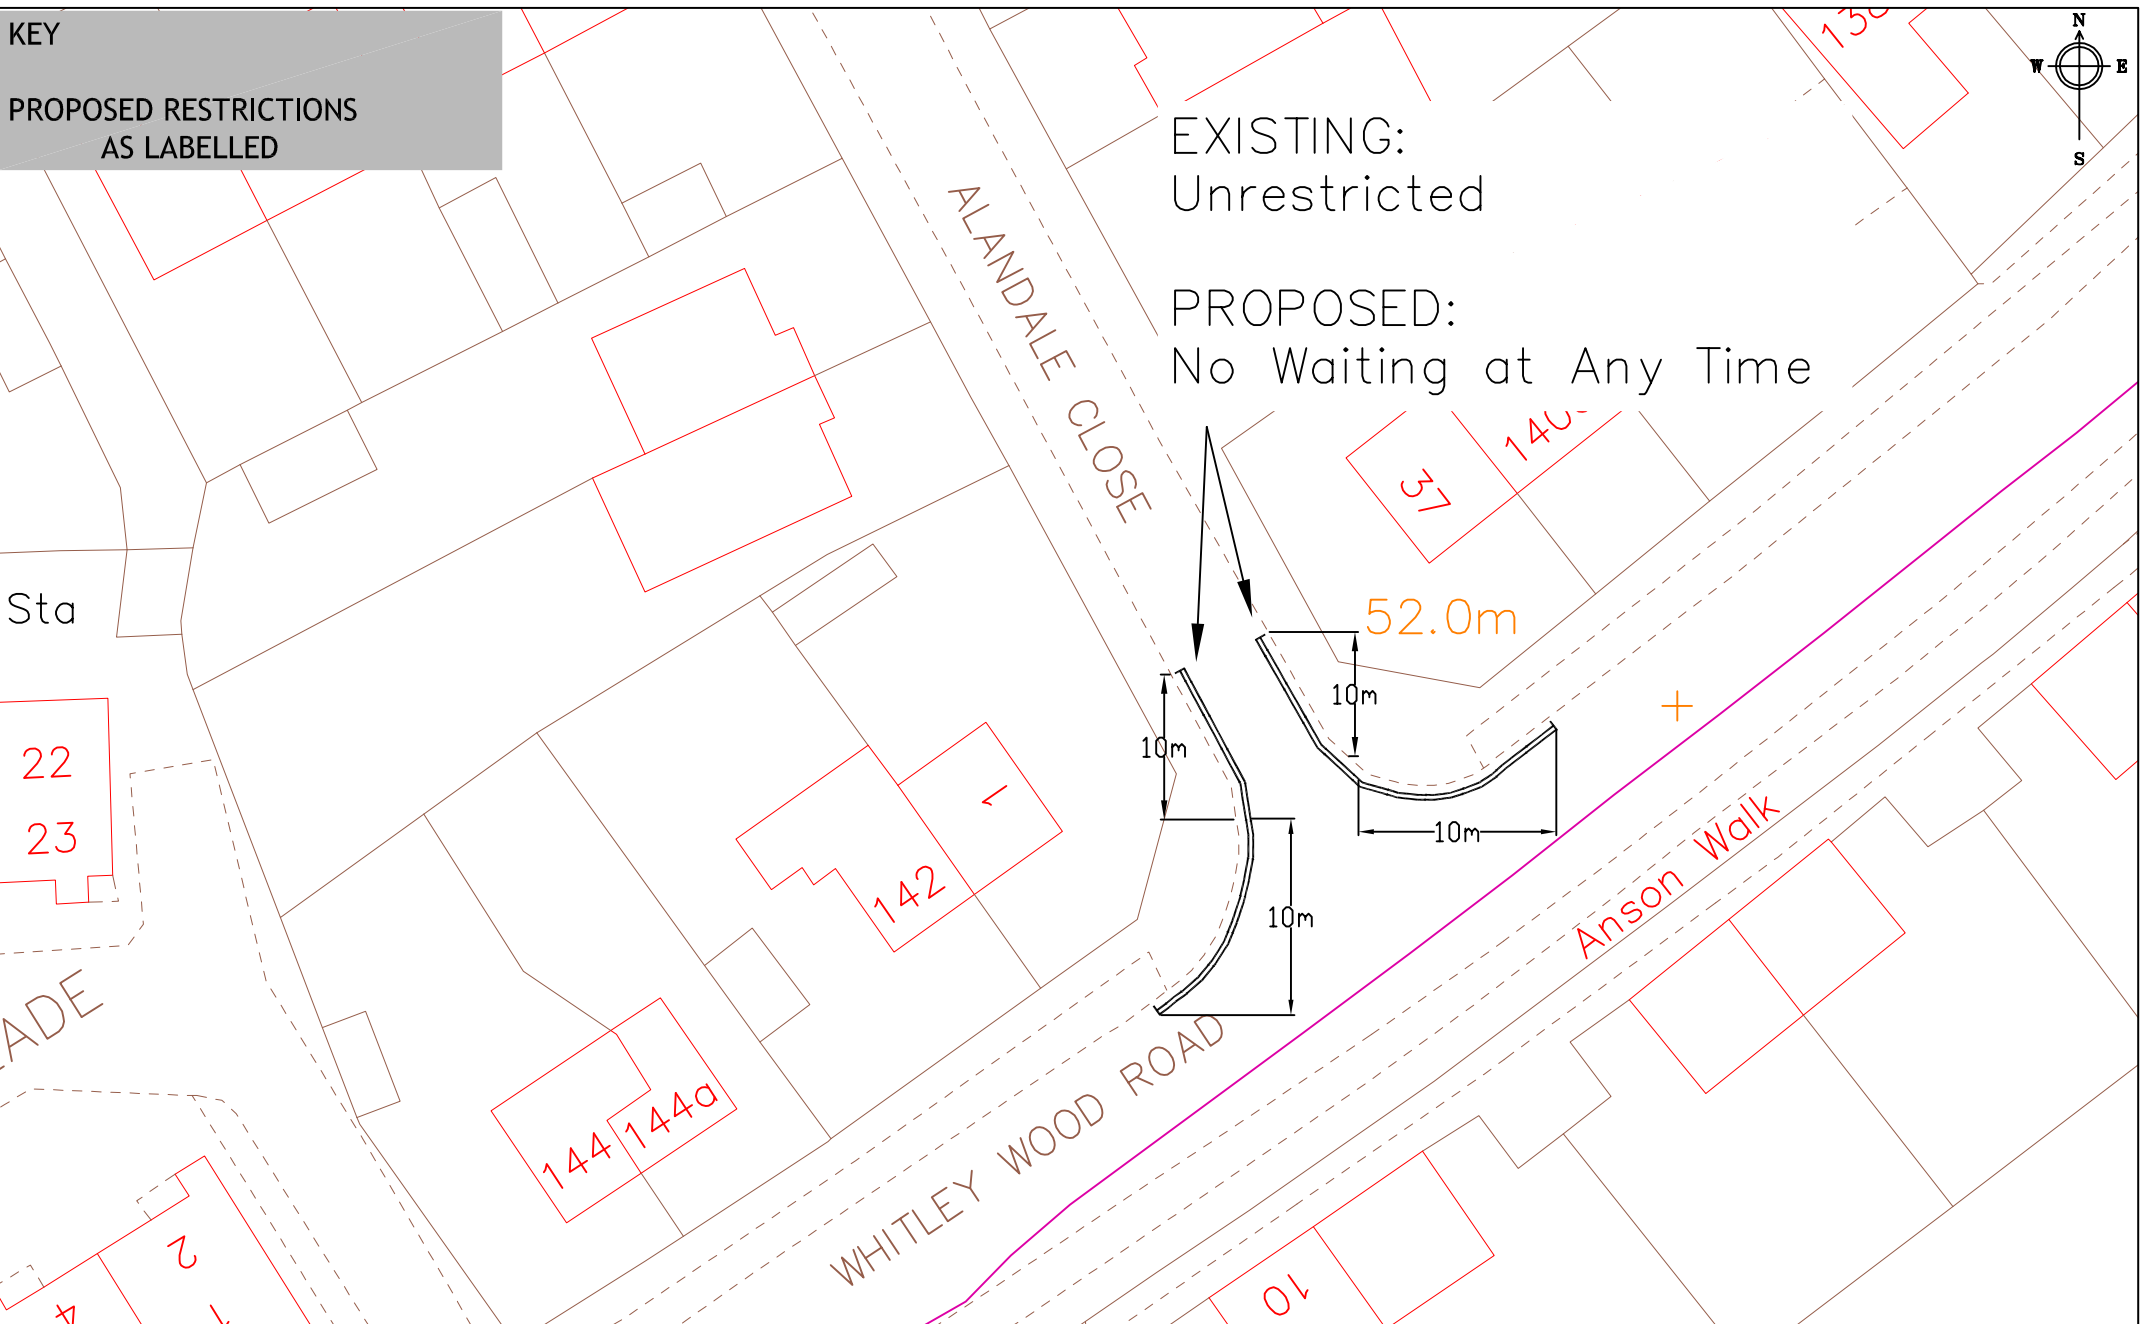


Project WAITING RESTRICTION REVIEW 2020	Scale N.T.S	Drawn MF
	Date NOV 20	Checked PC
Drawing ALANDALE CLOSE	Approved JT	
	Drawing No. CH1_Alandale Close	

KEY
EXISTING RESTRICTIONS
 = No Waiting At Any Time
PROPOSED RESTRICTIONS
 As Labelled

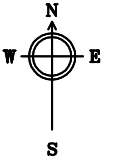

CRESSINGHAM ROAD

LB

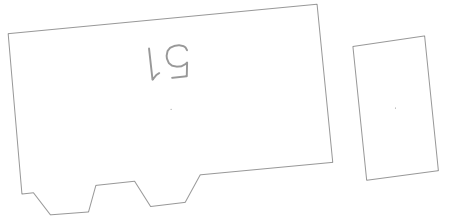


5m

BIRDHILL AVENUE

EXISTING:
Unrestricted

PROPOSED:
No Waiting At Any Time


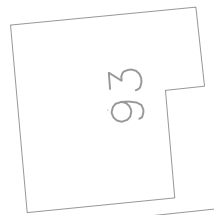


Reading
 Borough Council
 Working better with you

Transport & Streetcare
 Civic Offices
 Reading
 RG1 2LU

Project WAITING RESTRICTION REVIEW 2020	Scale N.T.S	Drawn MF
	Date NOV 20	Checked PC
Drawing BIRDHILL AVENUE	Approved JT	
	Drawing No. CH2_Birdhill Avenue	

KEY
EXISTING RESTRICTIONS
 = No Waiting At Any Time
PROPOSED RESTRICTIONS
 As Labelled

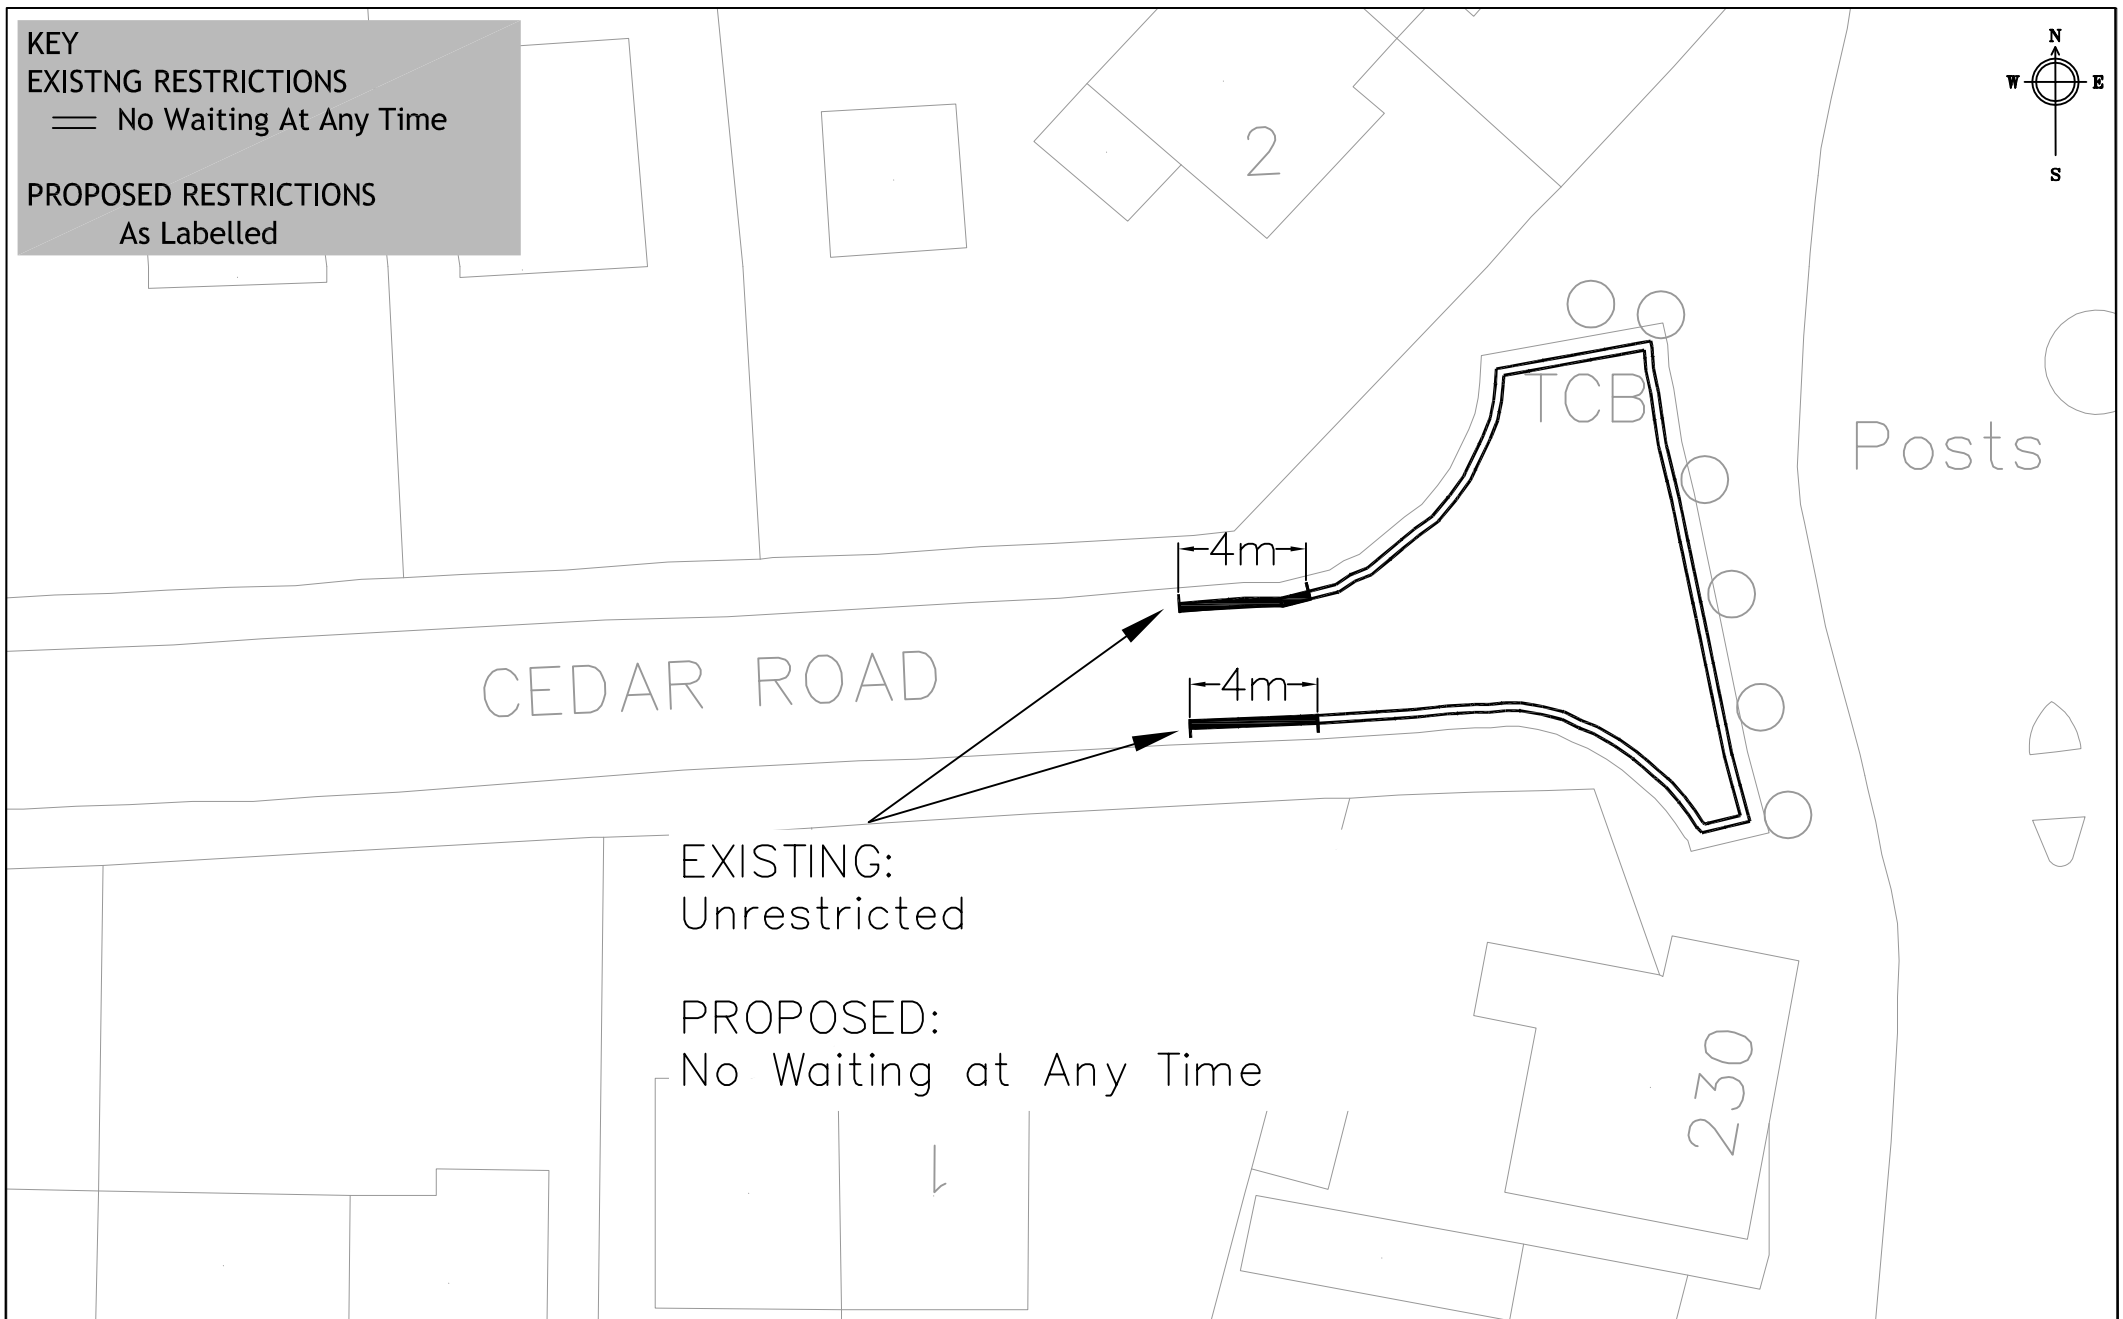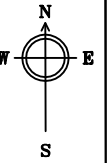

EXISTING:
Unrestricted

PROPOSED:
No Waiting at Any Time

Project	Scale	Drawn
WAITING RESTRICTION REVIEW 2020	N.T.S	MF
	Date	Checked
Drawing	NOV 20	PC
		Approved
	Drawing No.	
CEDAR ROAD		CH3_Cedar Road

KEY
EXISTING RESTRICTIONS
 = No Waiting At Any Time
PROPOSED RESTRICTIONS
 As Labelled



EXISTING:
Unrestricted

PROPOSED:
No Waiting at Any Time

White Cottage

1 to 10


18

16

Pevensey Court

TAMARISK AVENUE

WHITLEY WOOD ROAD


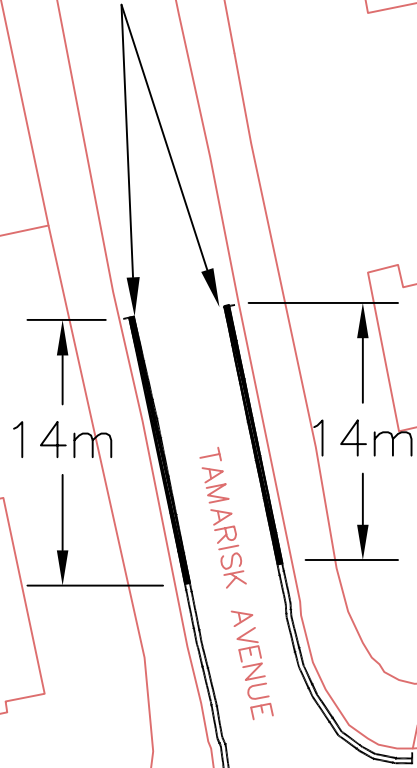


Project	WAITING RESTRICTION REVIEW 2020	Scale	Drawn
		N.T.S.	MF
Drawing	TAMARISK AVENUE	Date	Checked
		NOV 20	PC
		Approved	JT
		Drawing No.	
		CH4_Tamarisk Avenue	

KEY

EXISTING RESTRICTIONS
--- Permit Holders Only

PROPOSED RESTRICTIONS
As labelled

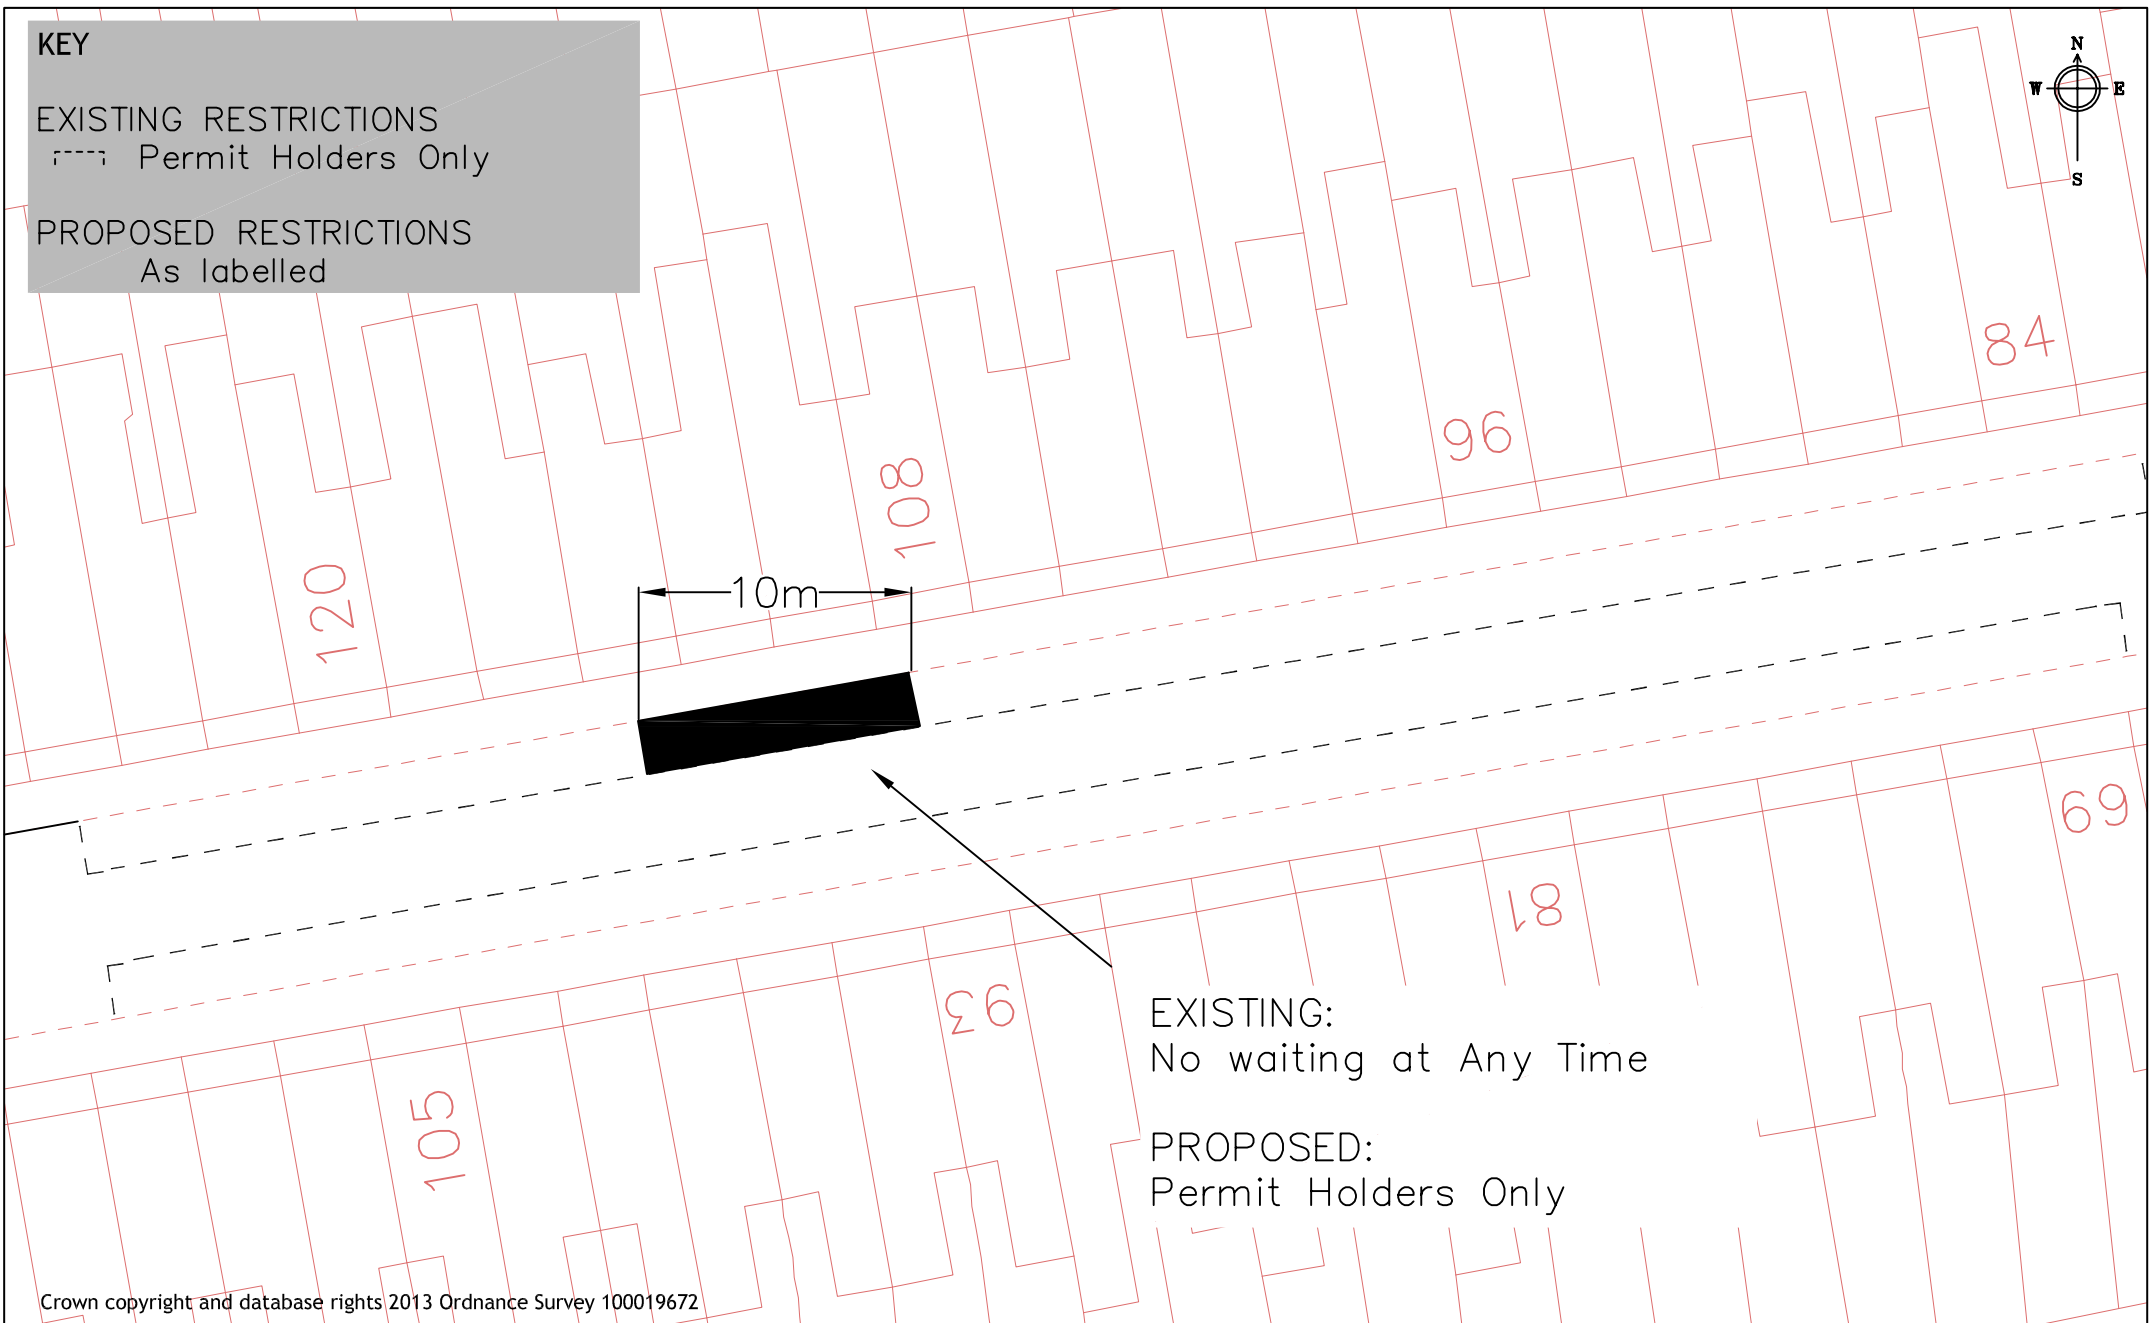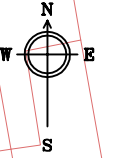

Crown copyright and database rights 2013 Ordnance Survey 100019672




Reading
Borough Council
Working better with you

Transport & Streetcare
Civic Offices
Reading
RG1 2LU

Project WAITING RESTRICTION REVIEW 2020	Scale N.T.S	Drawn MF
	Date NOV 20	Checked PC
Drawing WALDECK STREET	Approved JT	
	Drawing No. KA1_Waldeck Street	

KEY
PROPOSED RESTRICTIONS
AS LABELLED

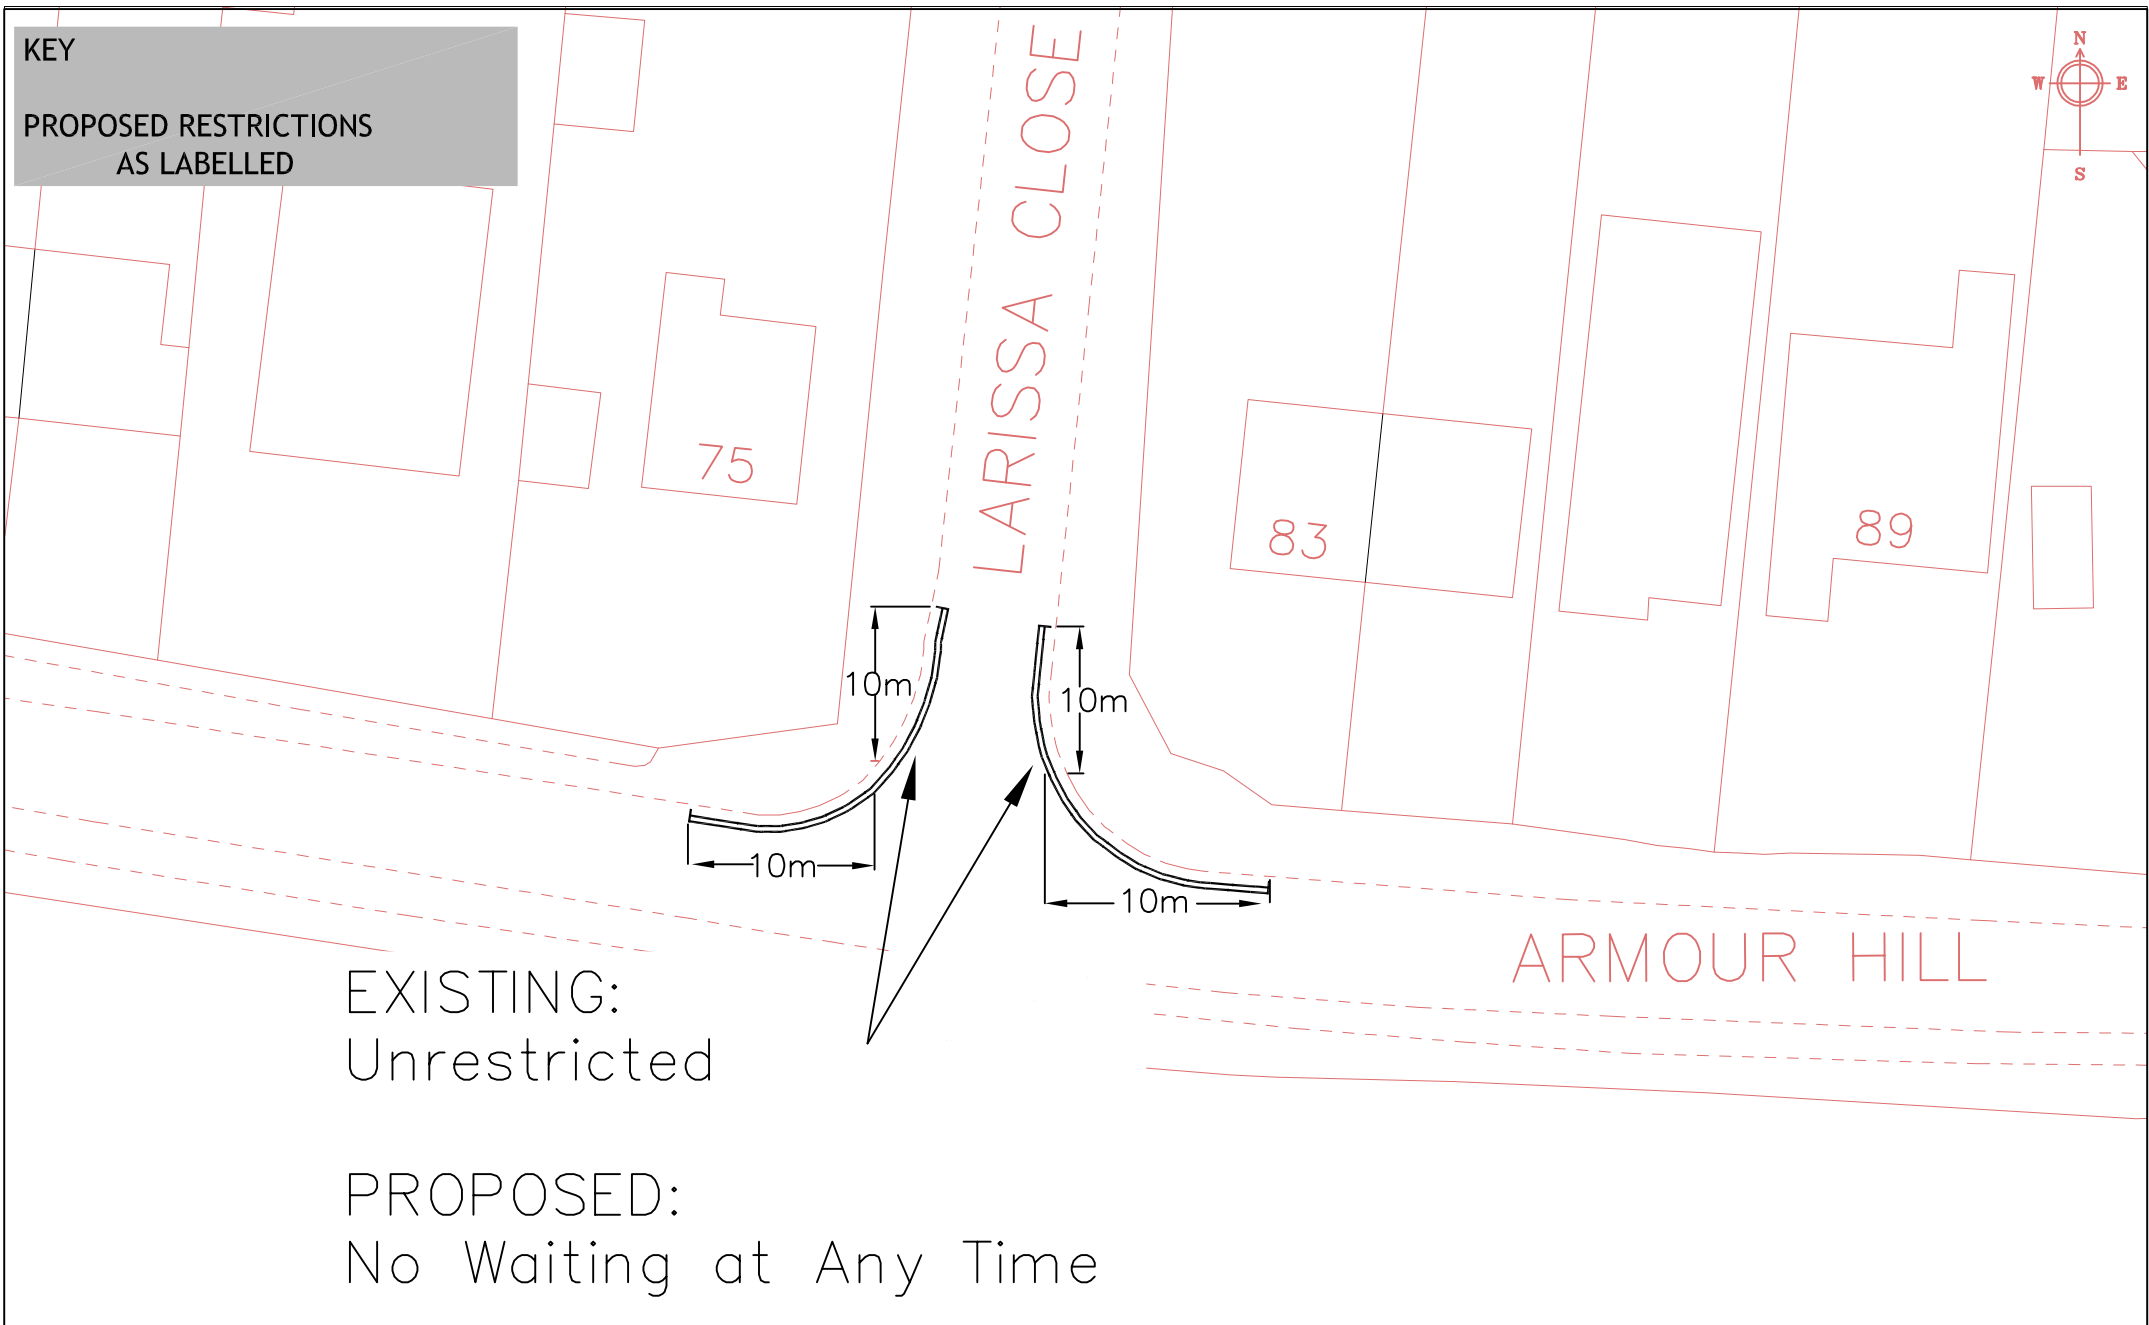

EXISTING:
 Unrestricted

PROPOSED:
 No Waiting at Any Time





Reading
 Borough Council
 Working better with you

Transport & Streetcare
 Civic Offices
 Reading
 RG1 2LU

Project	WAITING RESTRICTION REVIEW 2020		Scale	N.T.S	Drawn	MF
	Drawing	LARISSA CLOSE		Date	NOV 20	Checked
				Approved	JT	
			Drawing No.			
			KE1_Larissa Close			


KEY
 PROPOSED RESTRICTIONS
 AS LABELLED

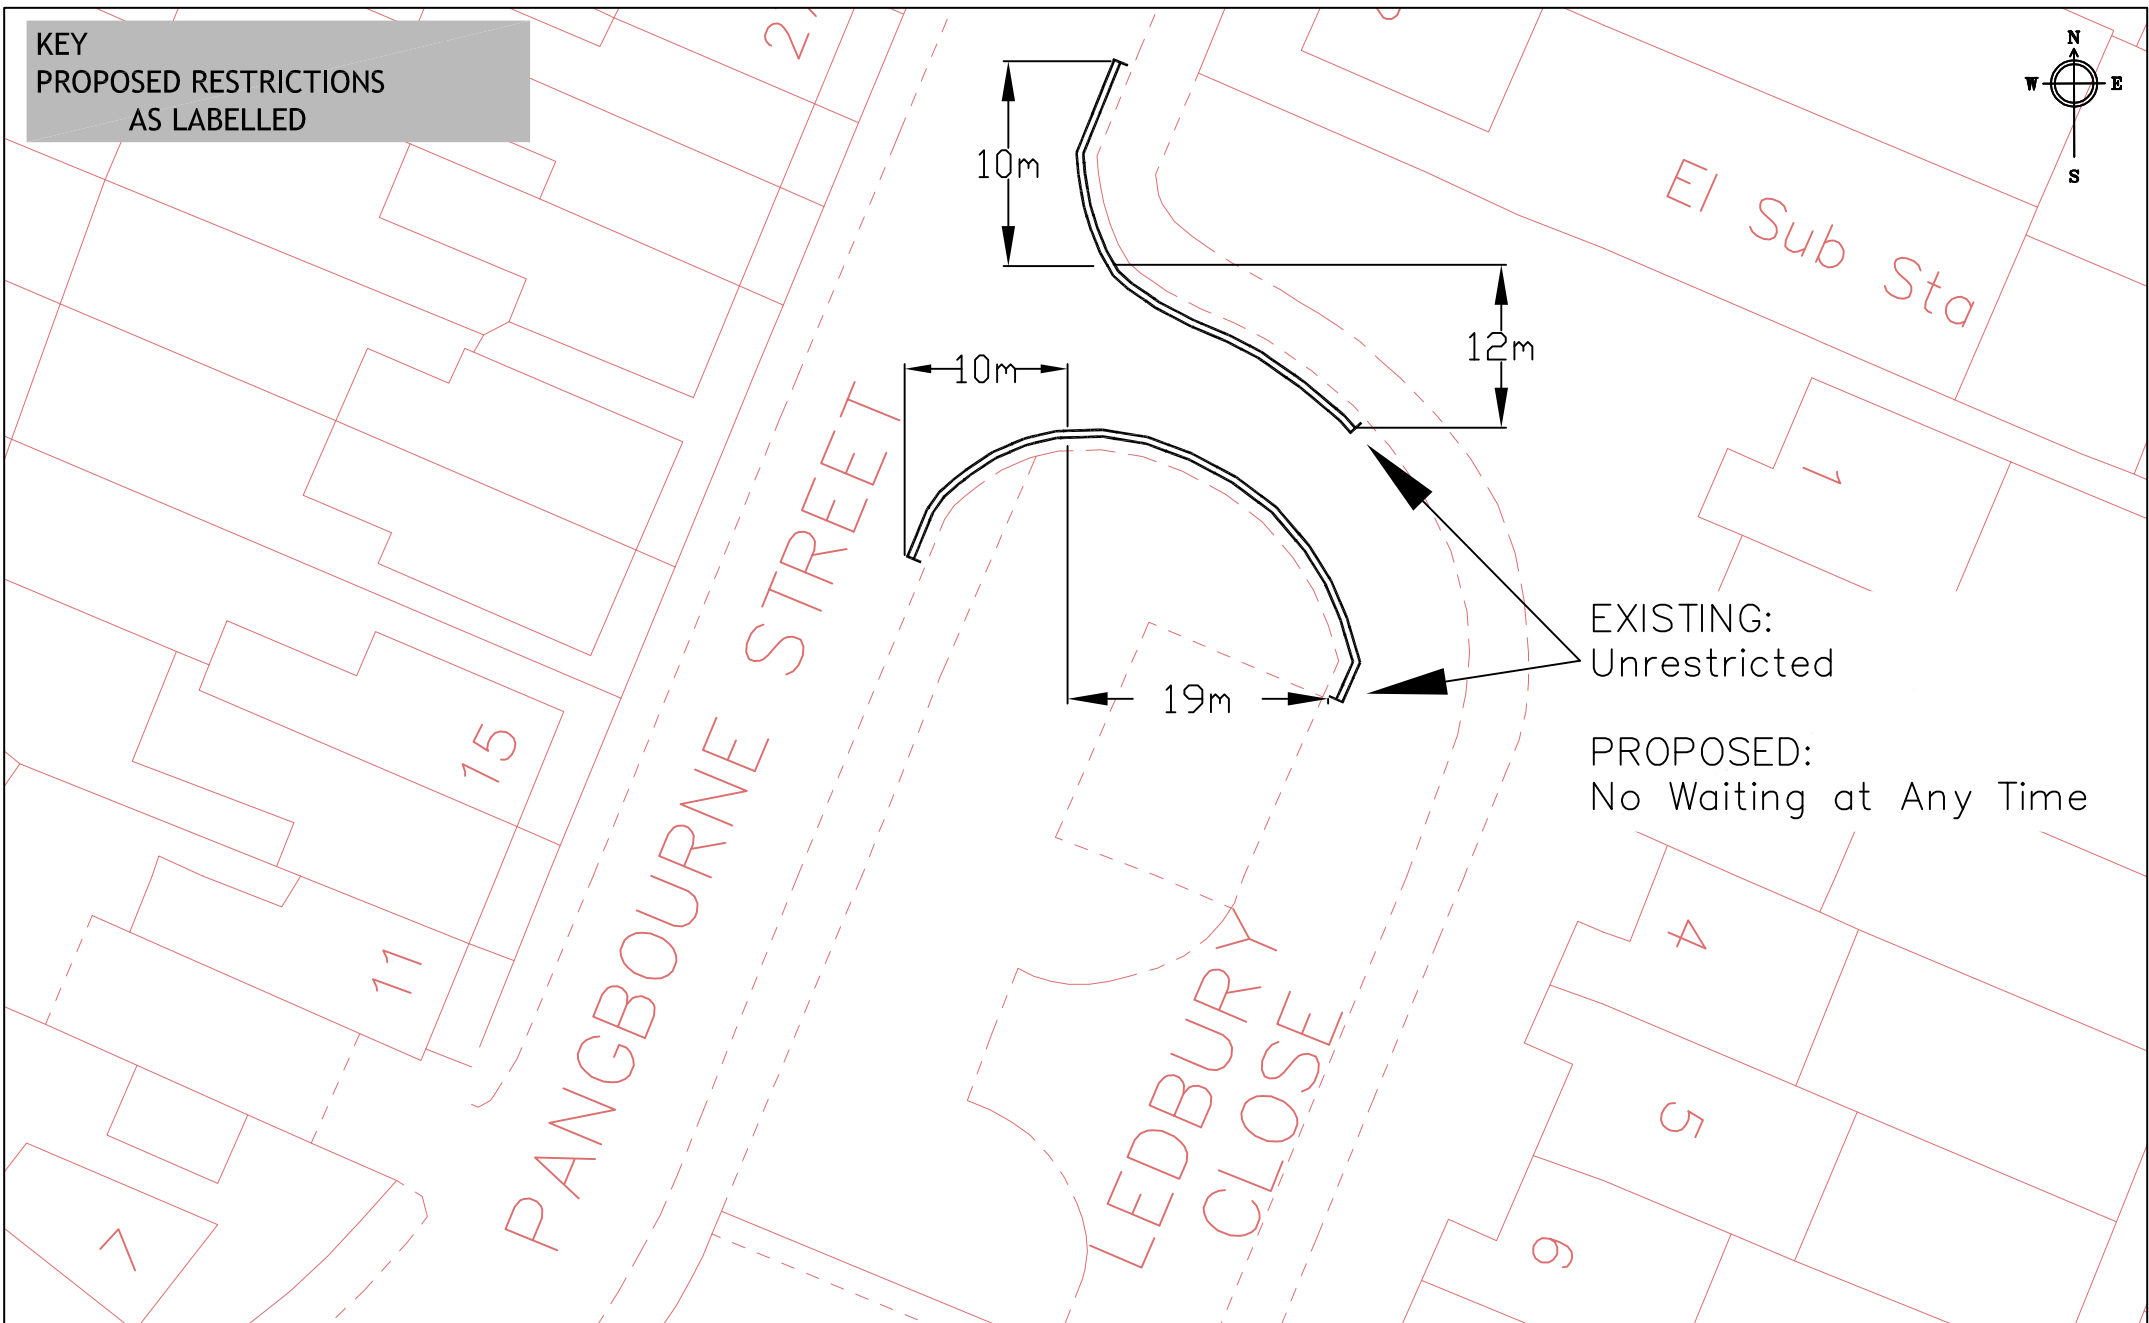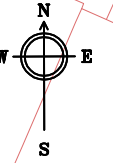

Project	Scale	Drawn	MF
	N.T.S.	Checked	PC
WAITING RESTRICTION REVIEW 2020	Date	Approved JT	
	NOV 20		
Drawing	Drawing No.		
LEDBURY CLOSE	KE2_Ledbury Close		

KEY

PROPOSED RESTRICTIONS
AS LABELLED

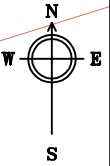

EXISTING:
Unrestricted

PROPOSED:
No Waiting Mon–Fri
11am–12noon

EXISTING:
Unrestricted

PROPOSED:
No Waiting Mon–Fri
12noon–1pm

RISSINGTON CLOSE

OVERDOWN ROAD


LB

120

118

∞

KEY
PROPOSED RESTRICTIONS
 As Labelled

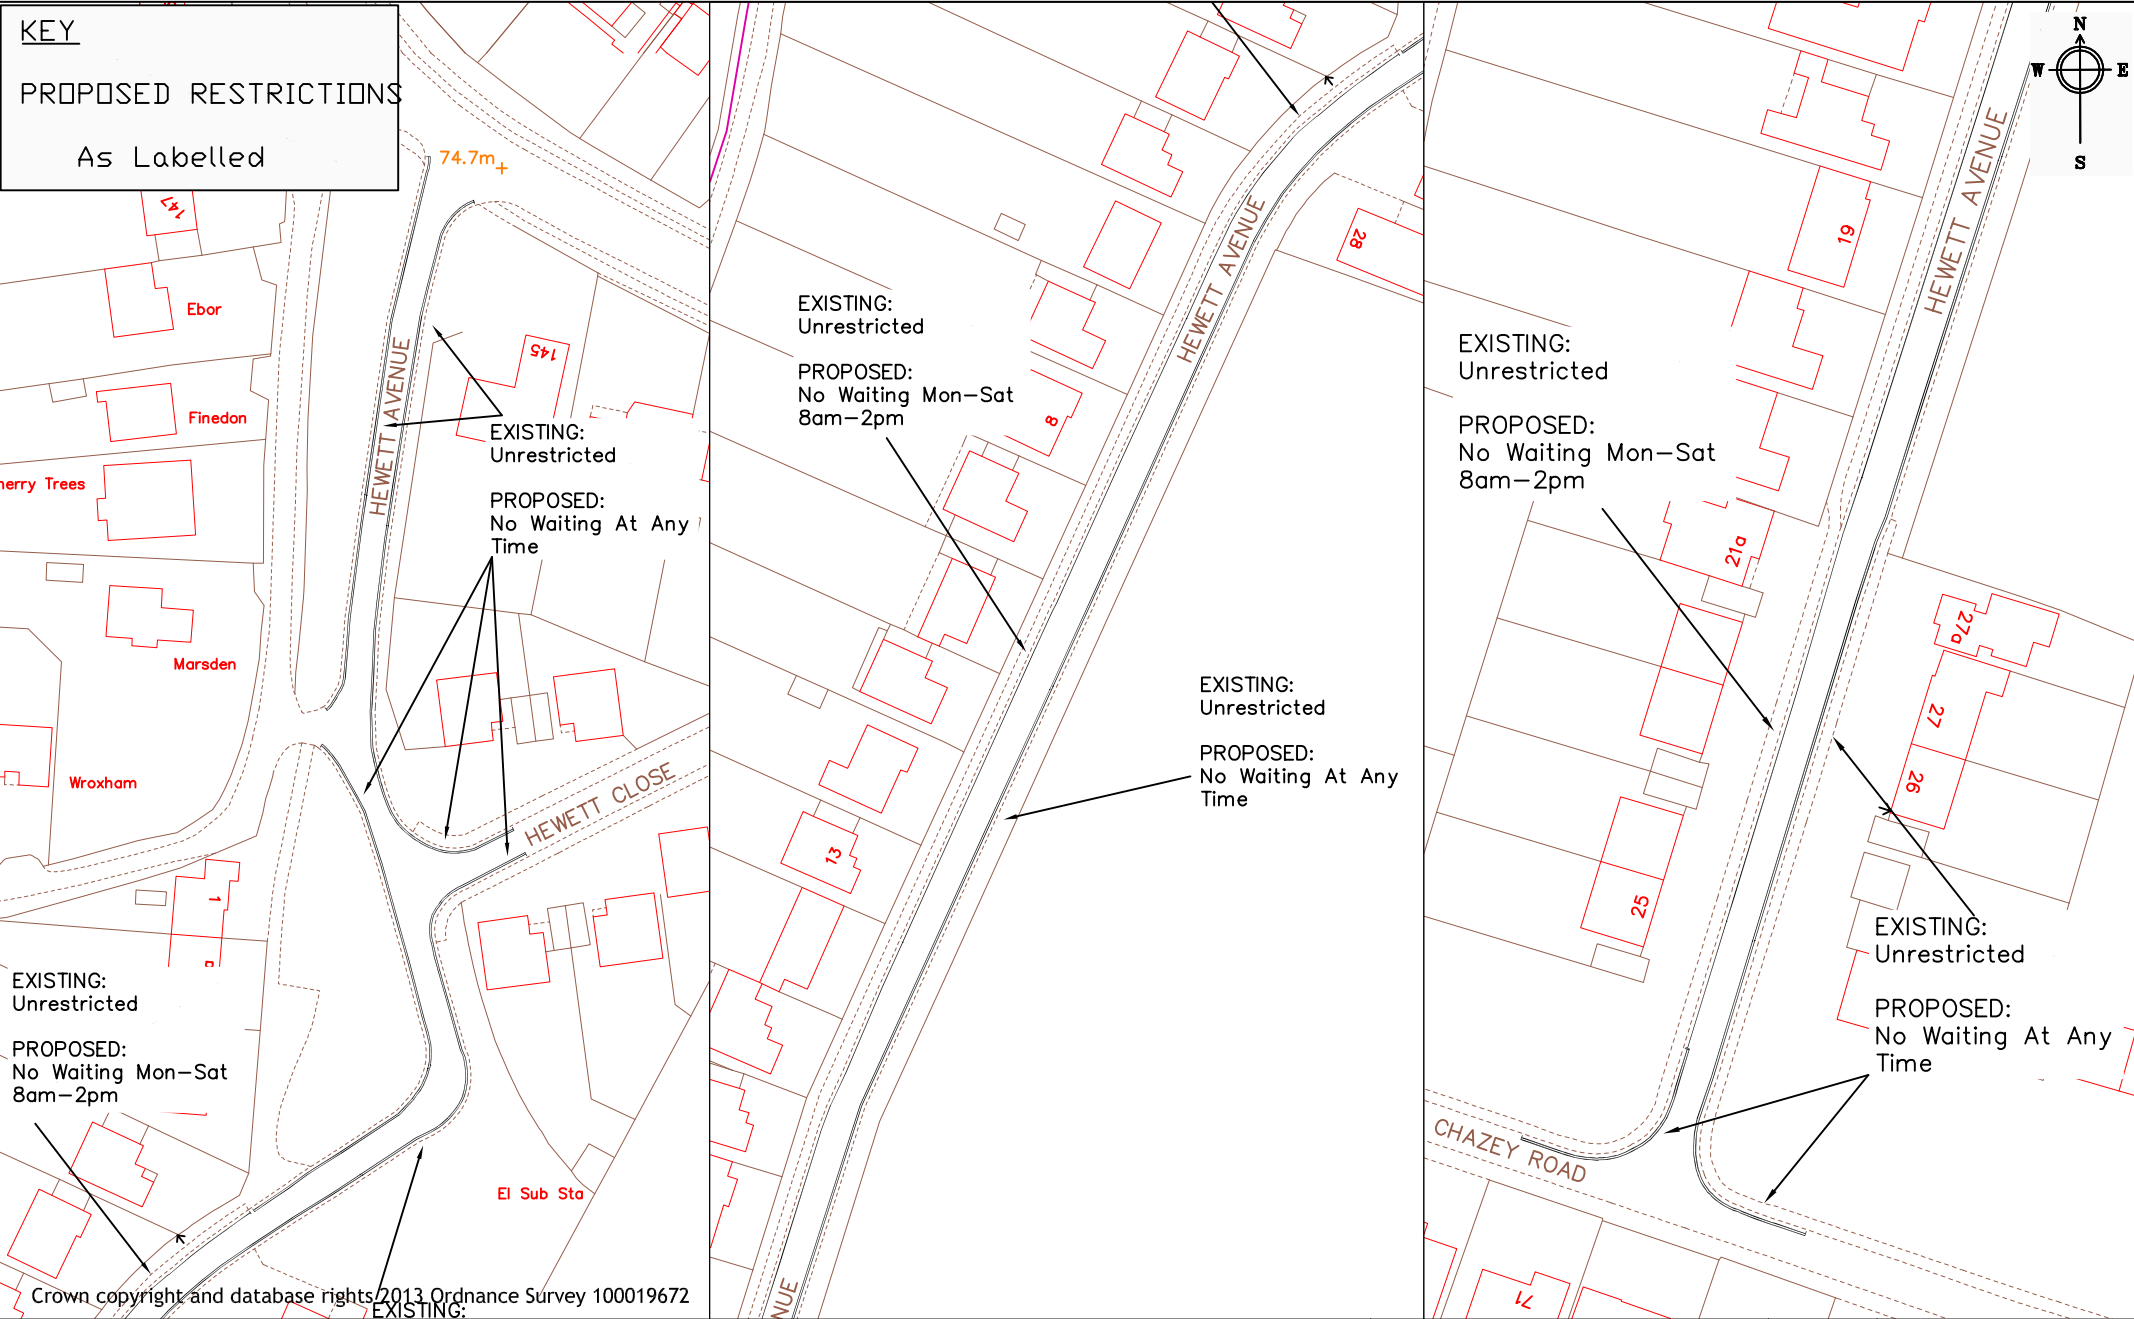

Crown copyright and database rights 2013 Ordnance Survey 100019672





Transport & Streetcare
 Civic Offices
 Reading
 RG1 2LU

Project WAITING RESTRICTION REVIEW 2020	Scale N.T.S.	Drawn PC
	Date NOV 20	Checked PC
Drawing HEWETT AVENUE	Drawing No. MA1_Hewett Avenue	
	Approved JC	

KEY

PROPOSED RESTRICTIONS

As Labelled

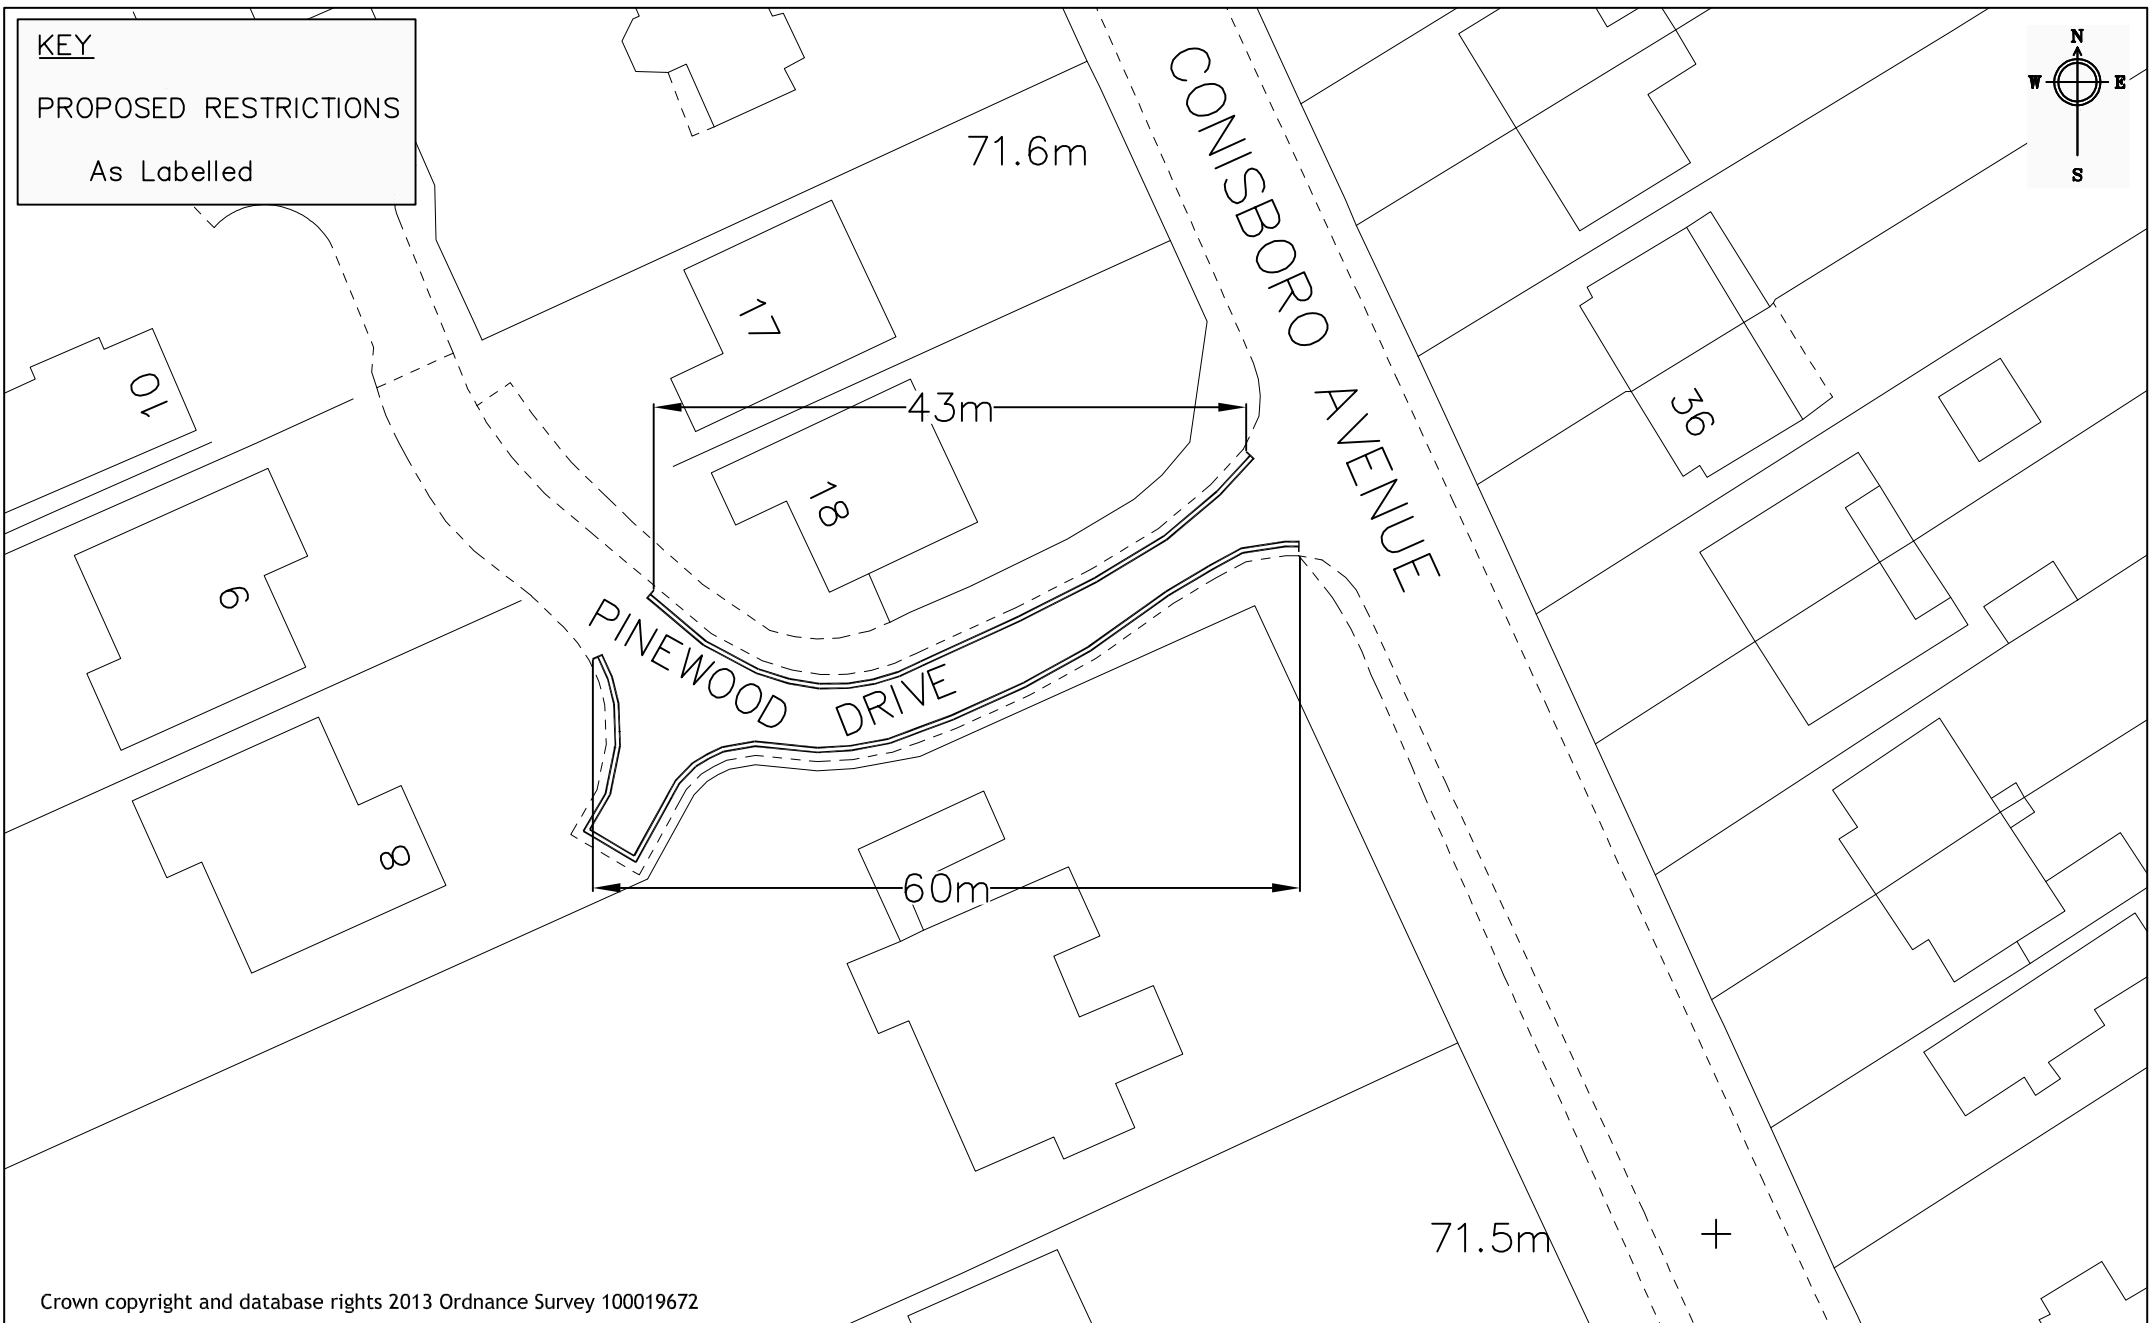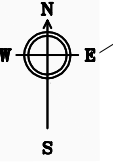

Crown copyright and database rights 2013 Ordnance Survey 100019672



Reading
Borough Council
Working better with you

Transport & Streetcare
Civic Offices
Reading
RG1 2LU

Project

WAITING RESTRICTION
REVIEW 2020

Drawing

PINEWOOD DRIVE

Scale

N.T.S

Date

NOV 20

Drawn PC

Checked PC

Approved JT

Drawing No.

MA2_Pinewood Drive


KEY
PROPOSED RESTRICTIONS
AS LABELLED



FROXFIELD AVENUE

EXISTING:
 Unrestricted

PROPOSED:
 No Waiting at Any Time

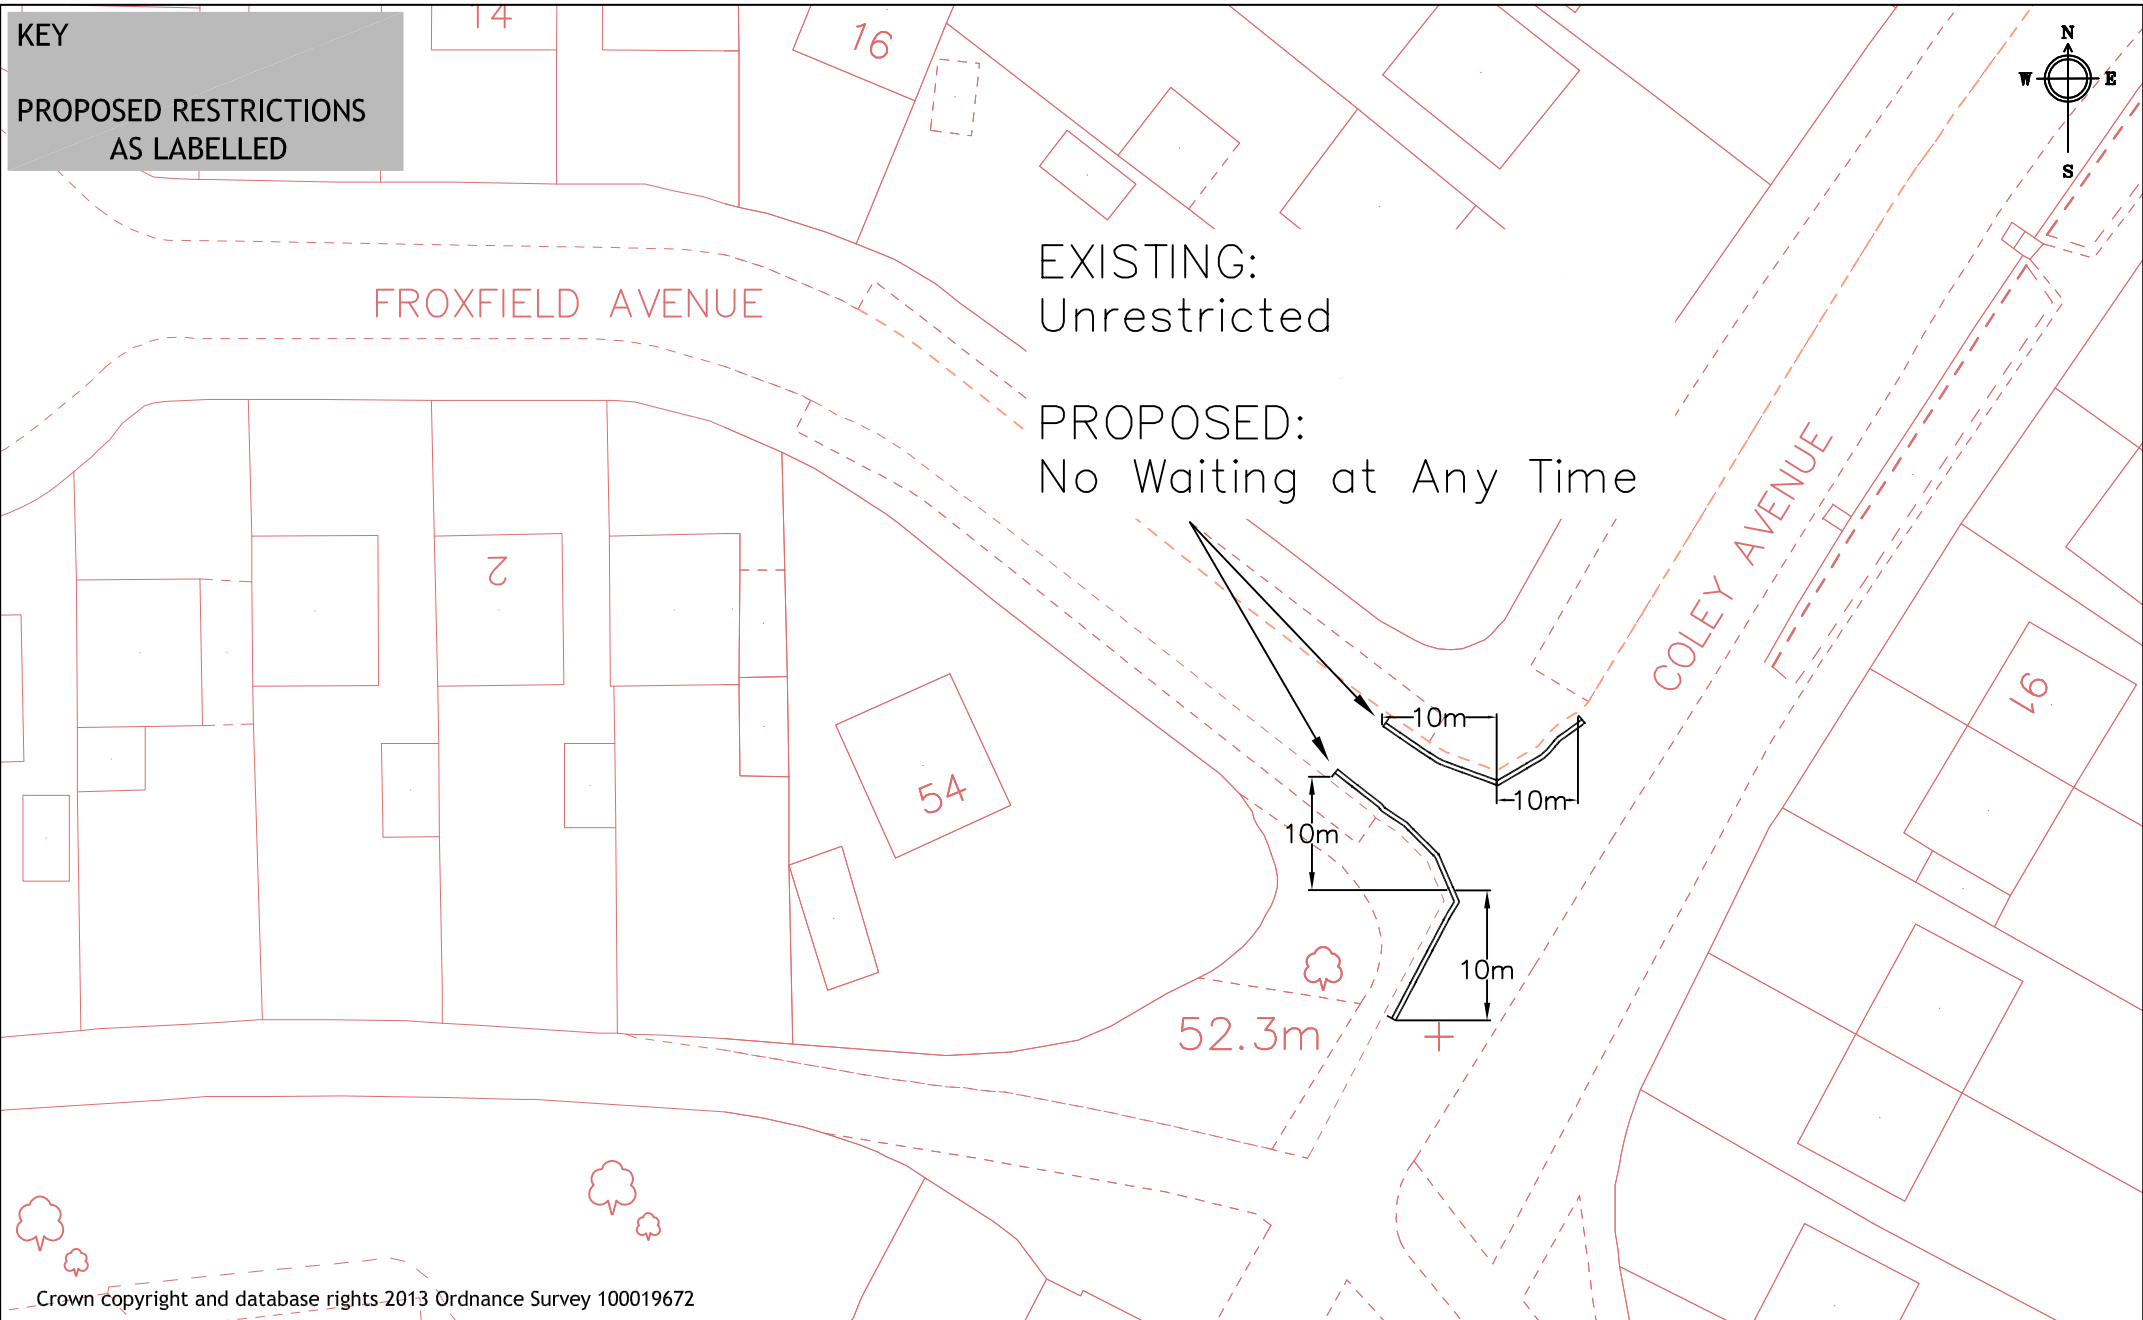

Crown copyright and database rights 2013 Ordnance Survey 100019672



Reading
 Borough Council
 Working better with you

Transport & Streetcare
 Civic Offices
 Reading
 RG1 2LU

Project	Scale	Drawn	MF
	N.T.S.	Checked	PC
WAITING RESTRICTION REVIEW 2020	Date	Approved	JT
	NOV 20		
Drawing	Drawing No.		
FROXFIELD AVENUE	M11_Froxfield Avenue		


KEY

EXISTING RESTRICTIONS

= No Waiting At Any Time

PROPOSED RESTRICTIONS

As Labelled

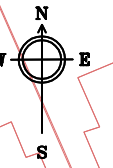

EXISTING:
Unrestricted

PROPOSED:
No Waiting at Any Time

Bucknell
Court



178

182

1

8

4

151

2

ST SAVIOUR'S ROAD

TUPSLEY ROAD

Crown copyright and database rights 2013 Ordnance Survey 100019672



Reading
Borough Council
Working better with you

Transport & Streetcare
Civic Offices
Reading
RG1 2LU

Project

WAITING RESTRICTION
REVIEW 2020

Scale
N.T.S

Date
NOV 20

Drawn MF

Checked PC

Approved JT

Drawing

ST SAVIOUR'S ROAD

Drawing No.

MI2_St Saviour's Road

KEY

PROPOSED RESTRICTIONS

As Labelled

EXISTING:
No Waiting At Any Time

PROPOSED:
No Waiting and no Loading at Any Time

EXISTING:
No Waiting At Any Time

PROPOSED:
No waiting and no Loading at Any Time



Reading
Borough Council
Working better with you


Transport & Streetcare
Civic Offices
Reading
RG1 2LU

Project
Waiting Restrictions Review
2020

Drawing
HONEY END LANE

Scale	NTS	Drawn	MF
Date	NOV 20	Checked	PC
		Approved	JT

Drawing No.
NO_S03_Honey End Lane

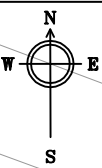


KEY

EXISTING RESTRICTIONS

— No Stopping Mon-Sat
7am-7pm

PROPOSED RESTRICTIONS

AS LABELLED

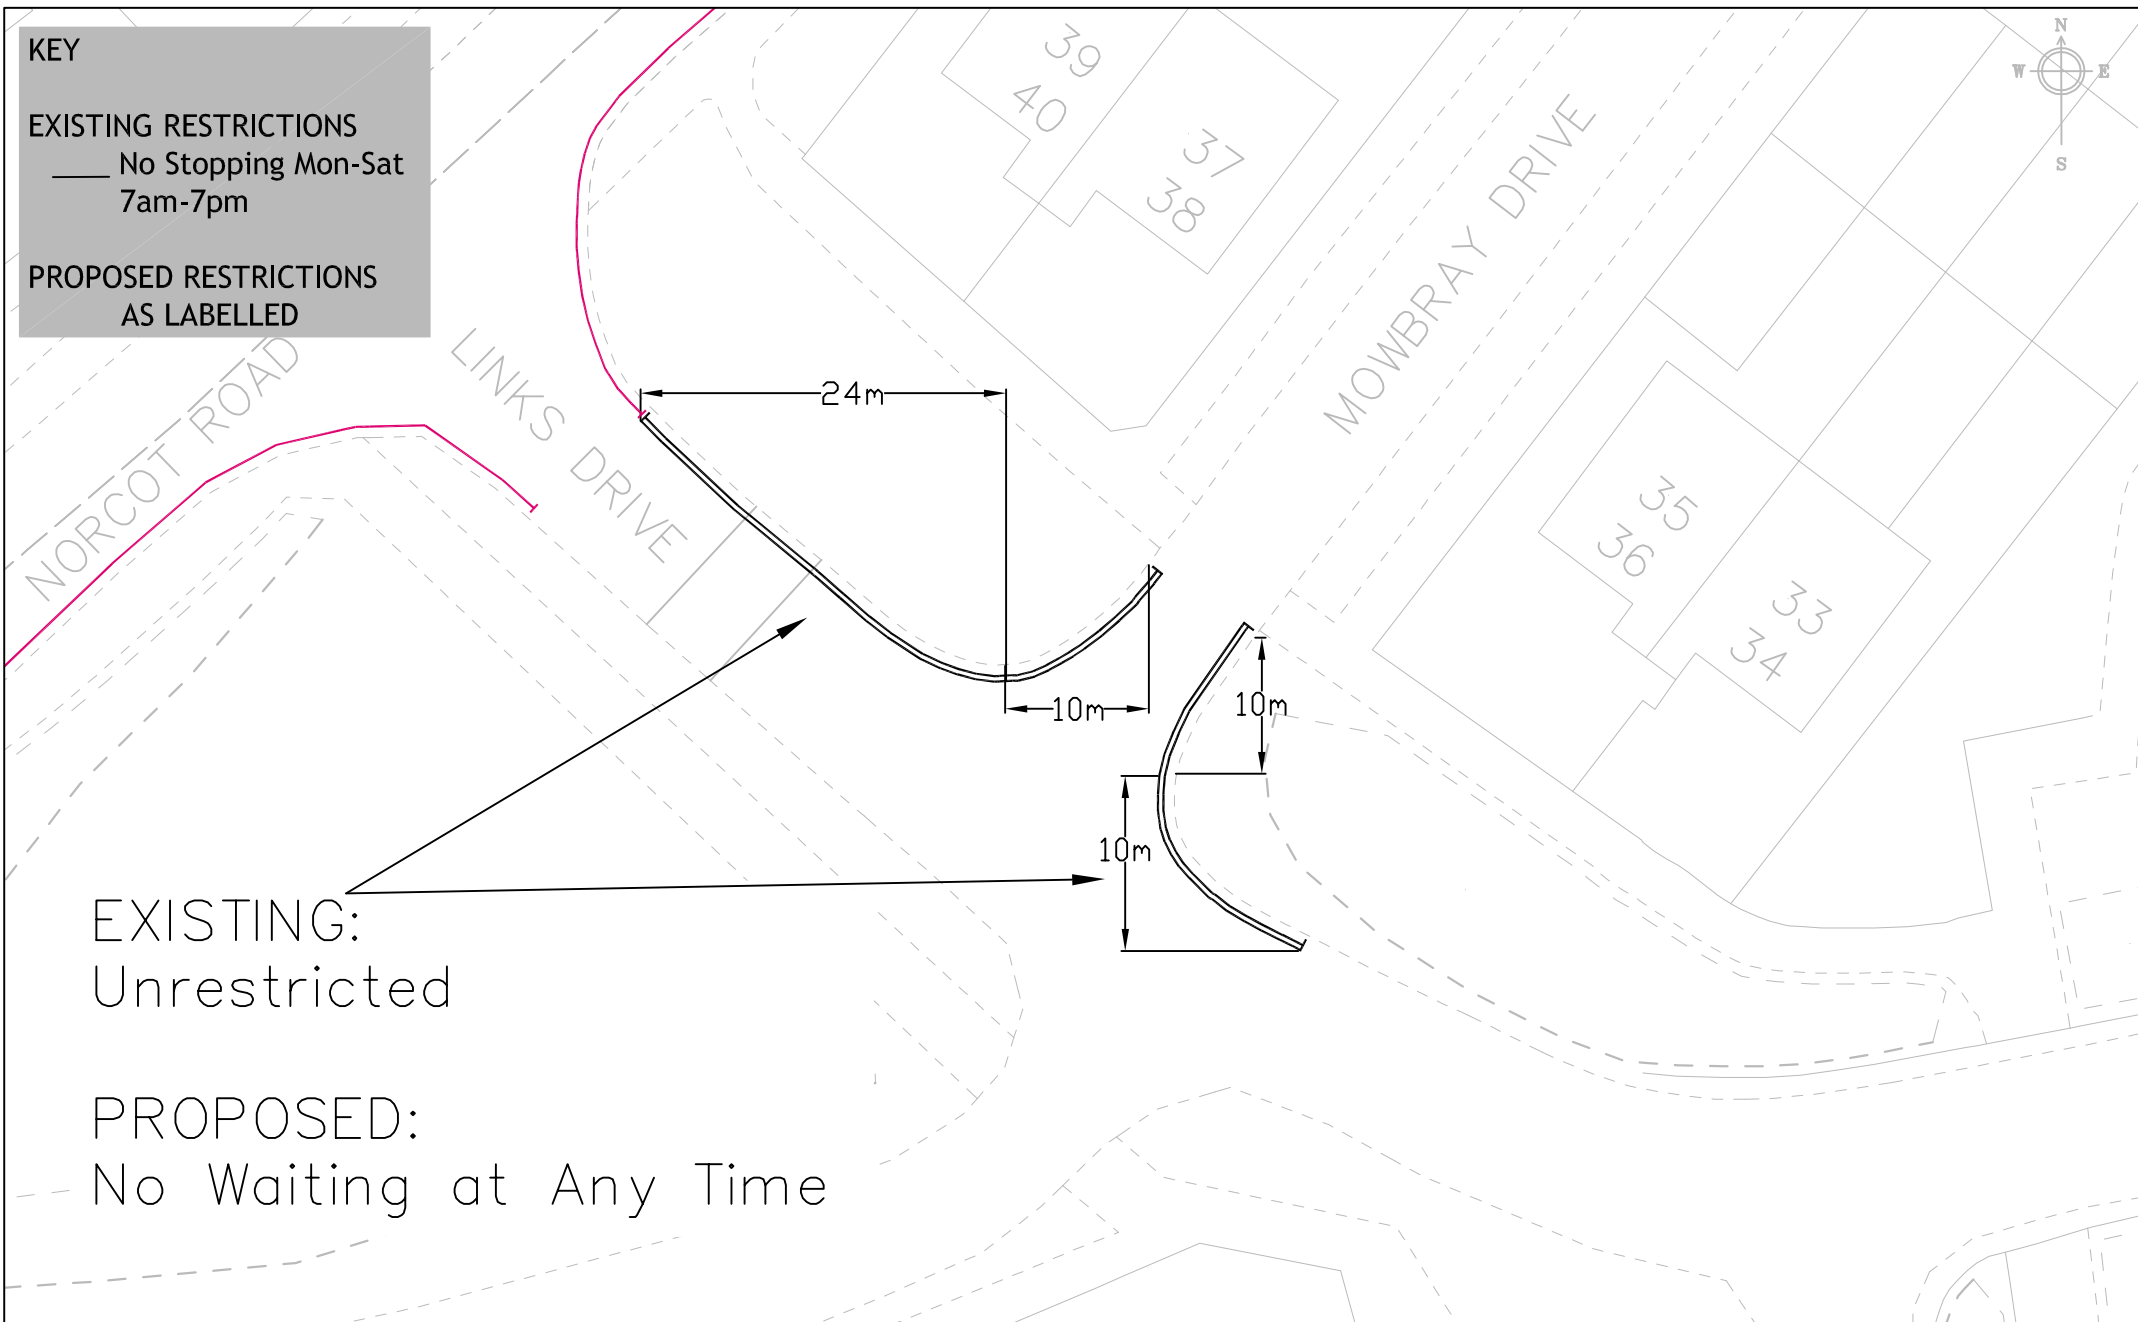

EXISTING:
Unrestricted

PROPOSED:
No Waiting at Any Time





Reading
Borough Council
Working better with you

Transport & Streetcare
Civic Offices
Reading
RG1 2LU

Project	Scale	Drawn	MF
	N.T.S	Checked	PC
Drawing	Date	Approved JT	
	DEC 20	Drawing No.	
MOWBRAY DRIVE	NO1_Mowbray Drive		

KEY

PROPOSED RESTRICTIONS
AS LABELLED

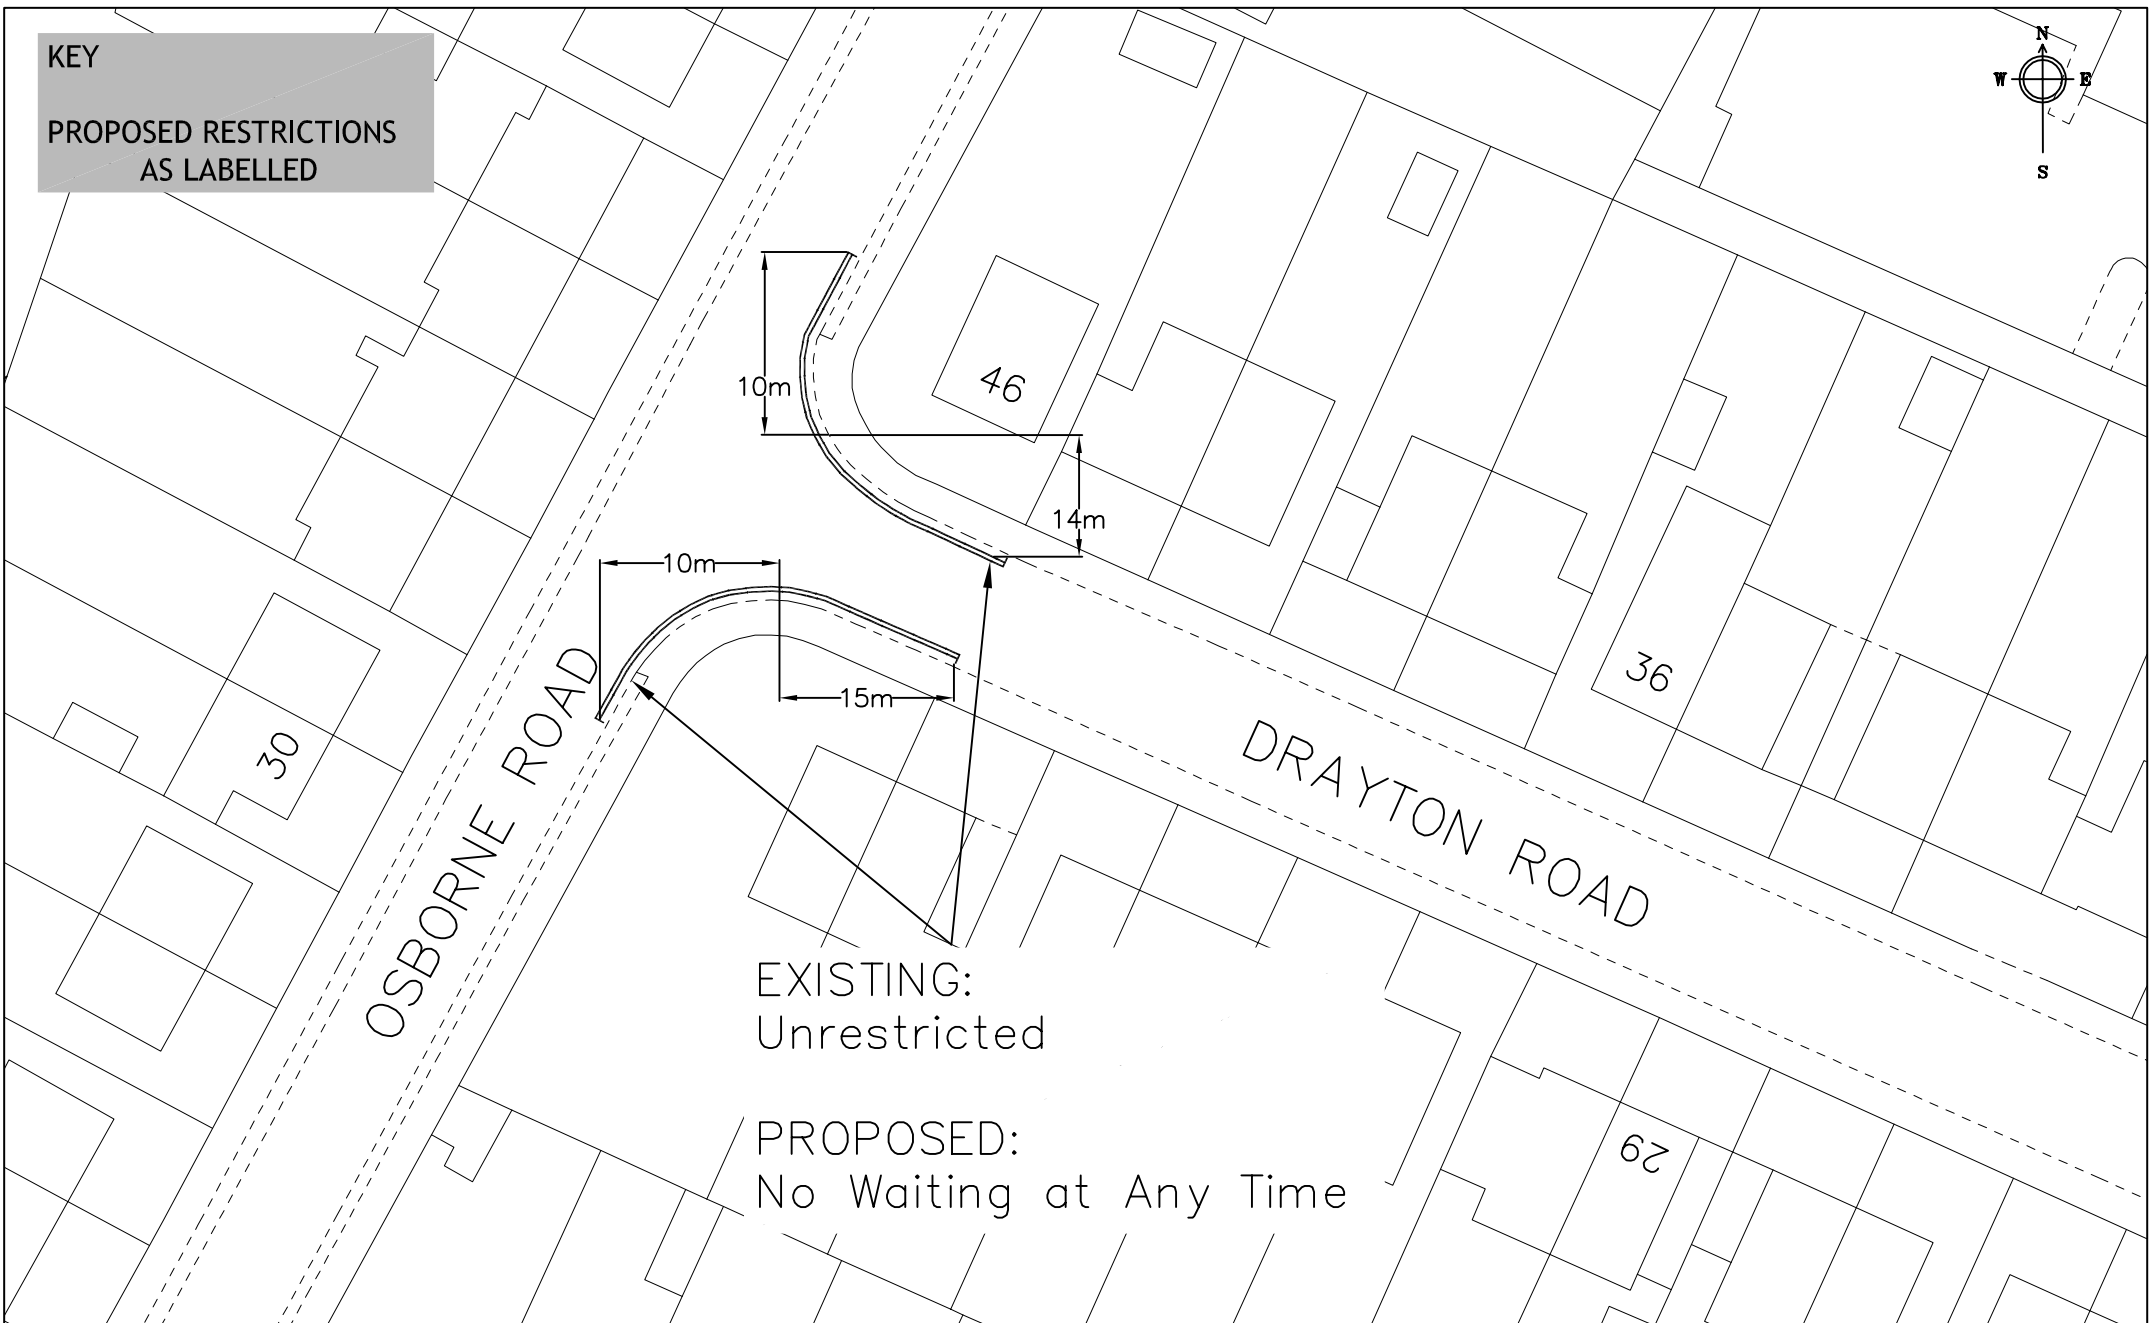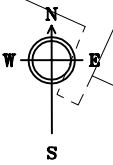


Reading
Borough Council
Working better with you

Transport & Streetcare
Civic Offices
Reading
RG1 2LU

Project WAITING RESTRICTION REVIEW 2020	Scale N.T.S	Drawn MF
	Date NOV 20	Checked PC
Drawing OSBORNE ROAD/DRAYTON ROAD	Approved JT	
	Drawing No. NO2_Osborne Road/Drayton Road	

KEY
 EXISTING RESTRICTIONS
 As Labelled
 PROPOSED RESTRICTIONS
 As Labelled

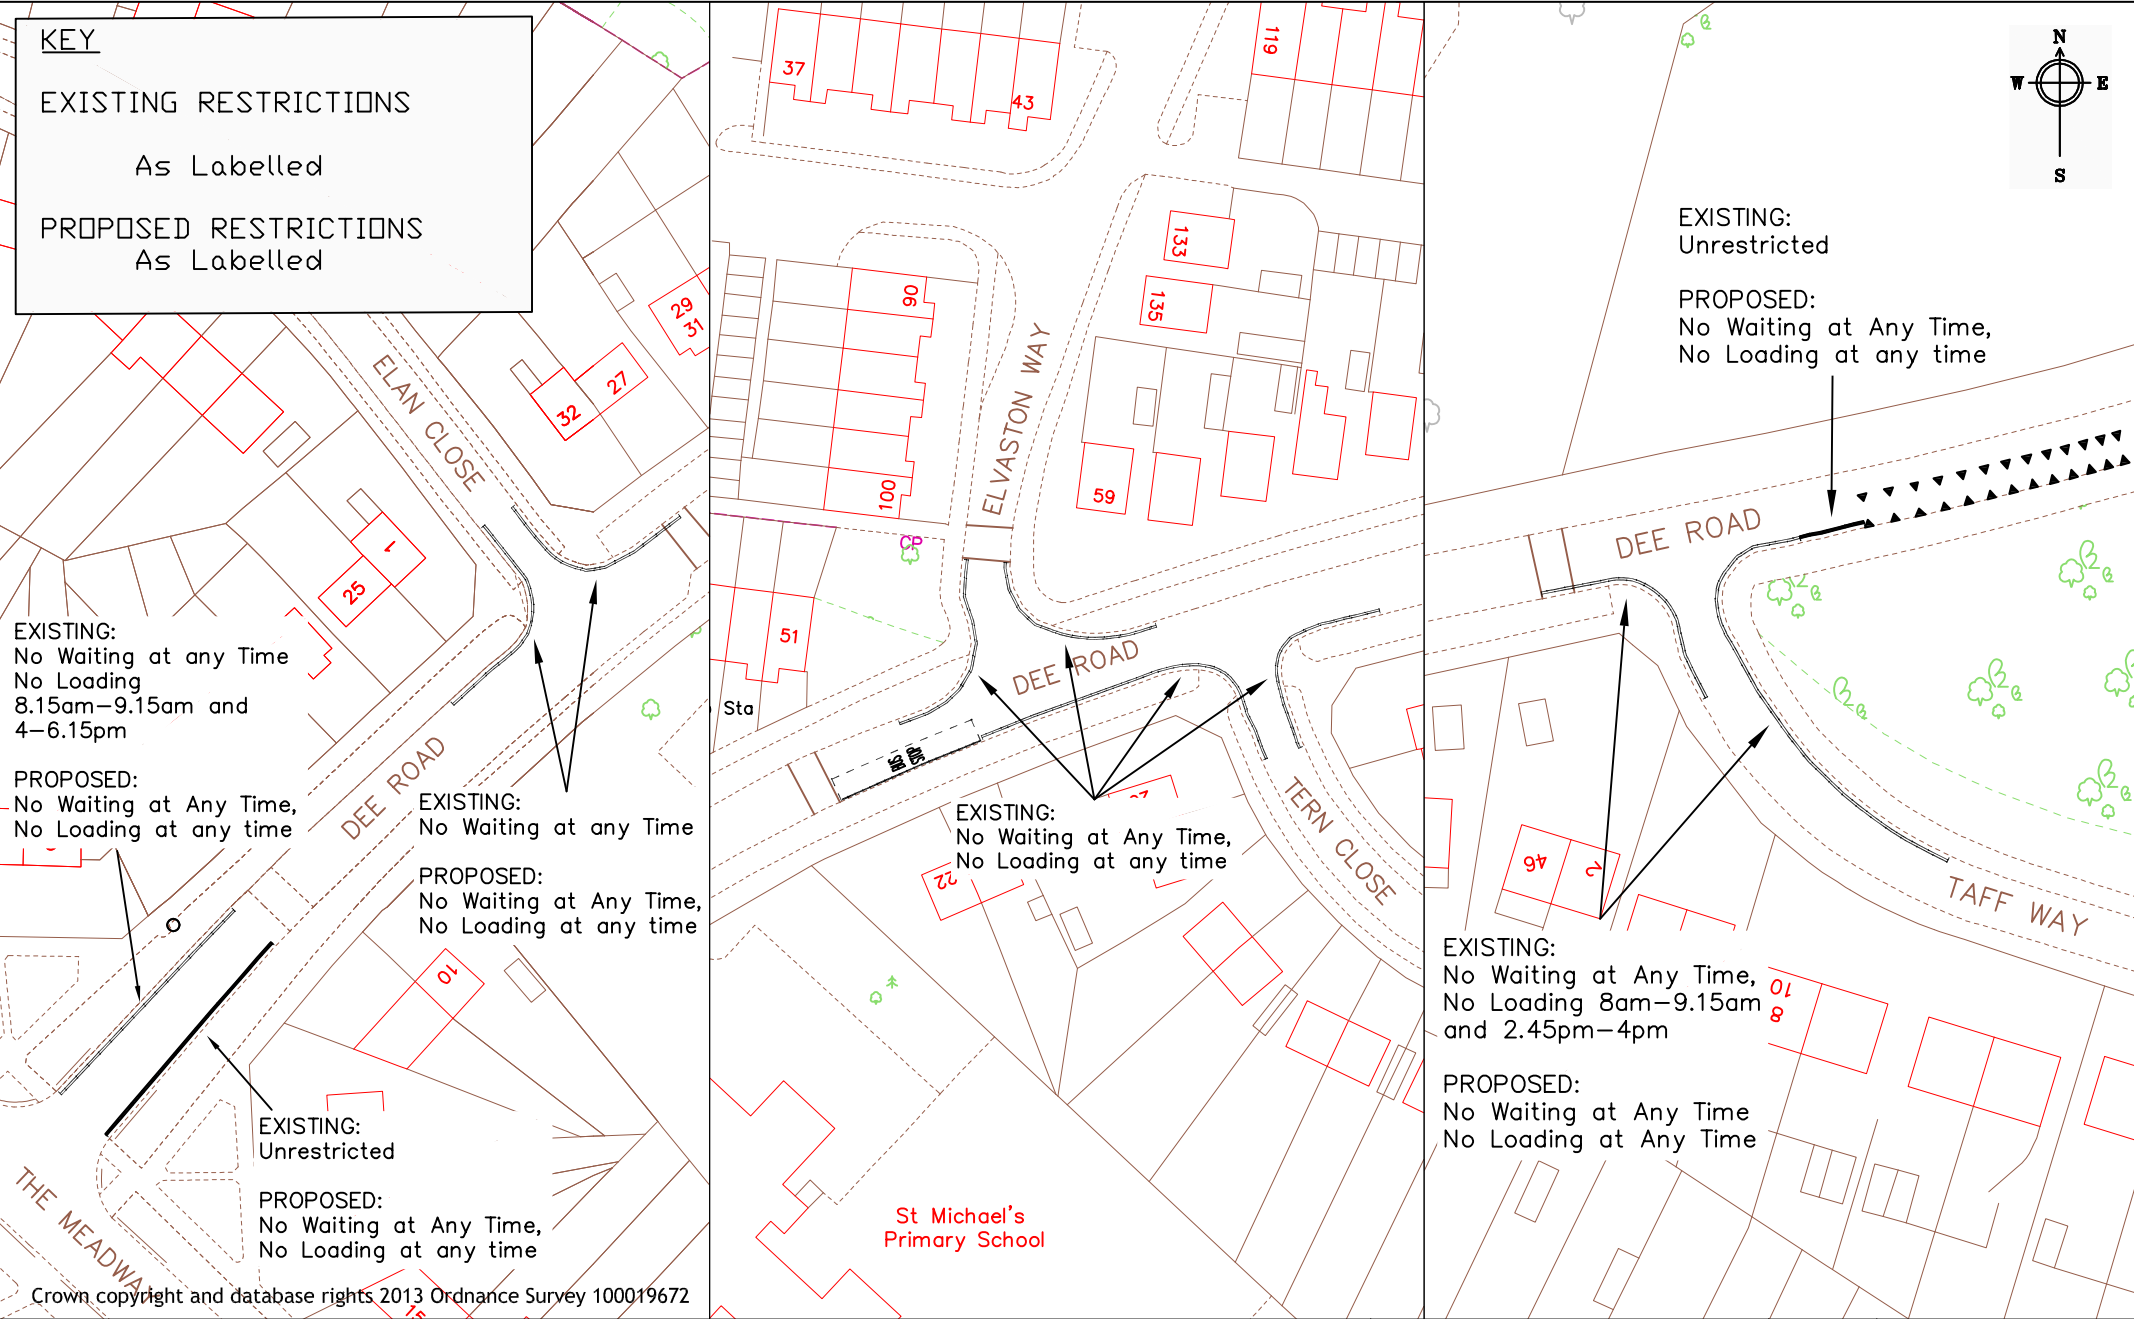

EXISTING:
 No Waiting at any Time
 No Loading
 8.15am–9.15am and
 4–6.15pm

PROPOSED:
 No Waiting at Any Time,
 No Loading at any time

EXISTING:
 No Waiting at any Time

PROPOSED:
 No Waiting at Any Time,
 No Loading at any time

EXISTING:
 Unrestricted

PROPOSED:
 No Waiting at Any Time,
 No Loading at any time

EXISTING:
 No Waiting at Any Time,
 No Loading at any time

EXISTING:
 Unrestricted

PROPOSED:
 No Waiting at Any Time,
 No Loading at any time

EXISTING:
 No Waiting at Any Time,
 No Loading 8am–9.15am
 and 2.45pm–4pm

PROPOSED:
 No Waiting at Any Time
 No Loading at Any Time

Crown copyright and database rights 2013 Ordnance Survey 100019672

St Michael's
 Primary School



Transport & Streetcare
 Civic Offices
 Reading
 RG1 2LU


Project	WAITING RESTRICTION REVIEW 2020		Scale	N.T.S.	Drawn	PC
			Date	DEC 20	Checked	PC
Drawing	DEE ROAD		Approved		JT	
			Drawing No.		N04_Deer Road	

KEY


EXISTING RESTRICTIONS

----- 8am-8pm Permit Holders or 2hr No Return within 2hr. All other times permit holders only.

PROPOSED RESTRICTIONS AS LABELLED

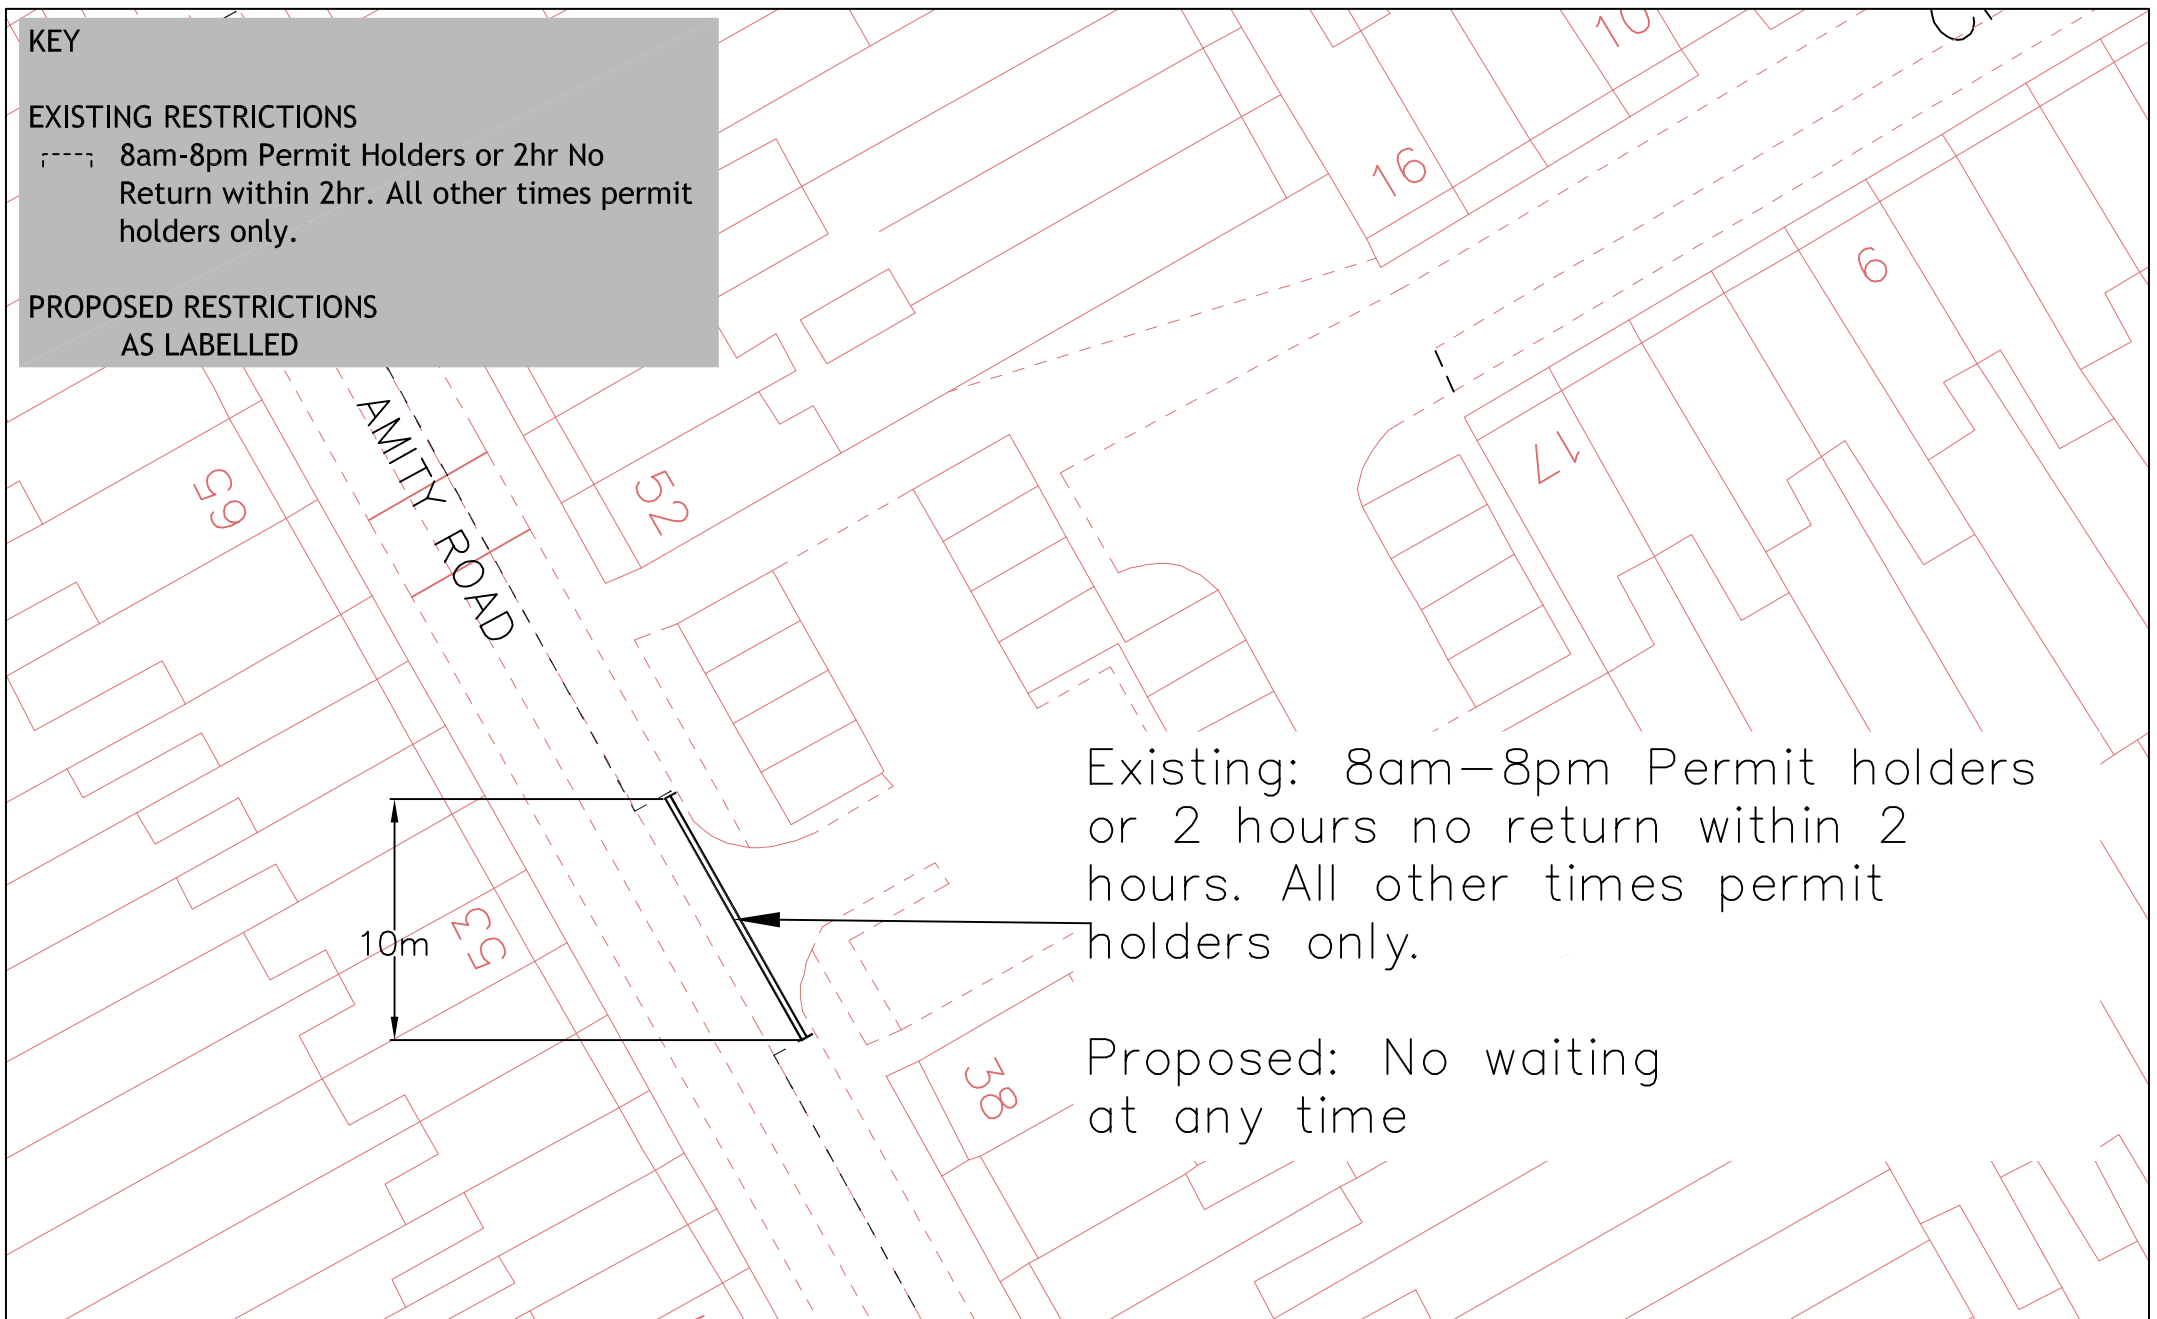

AMITY ROAD

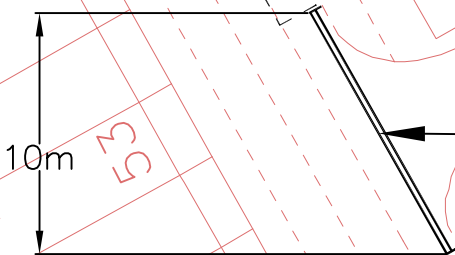


Existing: 8am–8pm Permit holders or 2 hours no return within 2 hours. All other times permit holders only.

Proposed: No waiting at any time



Project	Scale N.T.S	Drawn MF
WAITING RESTRICTION REVIEW 2020	Date DEC 20	Checked PC
Drawing	Approved PC	
AMITY ROAD	Drawing No. PA1_Amity Road	

Key:
 EXISTING RESTRICTIONS
 — No Waiting At Any Time
 PROPOSED RESTRICTIONS
 as labeled

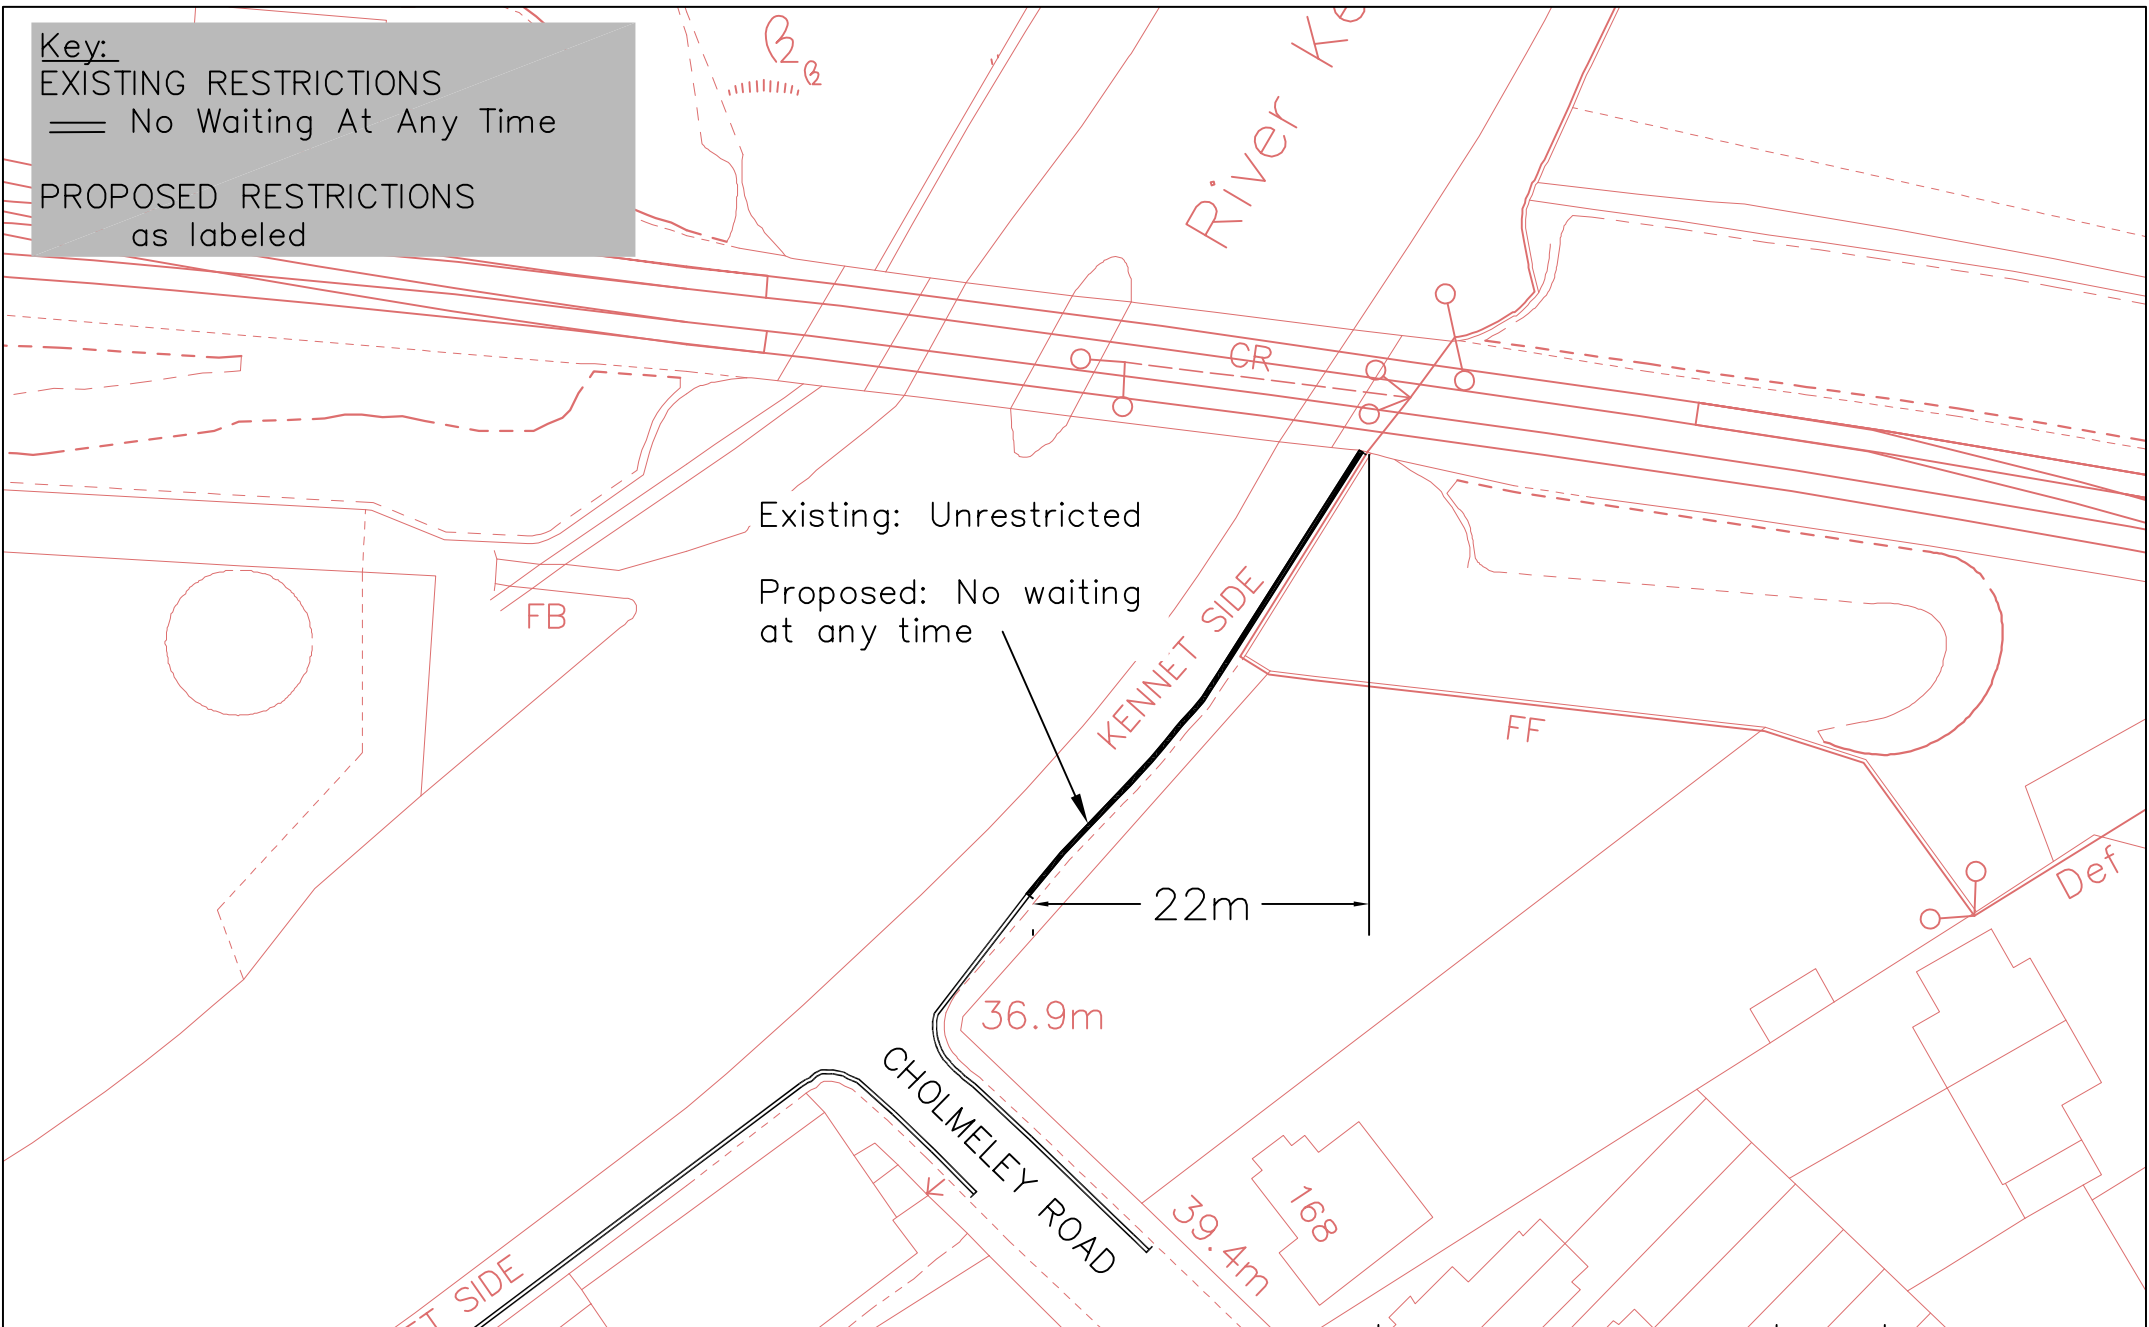

Project WAITING RESTRICTION REVIEW 2020	Scale N.T.S	Drawn MF
	Date DEC 20	Checked PC
Drawing KENNET SIDE	Approved PC	
	Drawing No. PA2_Kennet Side	

KEY
EXISTING RESTRICTIONS
 No Waiting at any Time
 8am-8pm Permit Holders or 2hr no return within 2hr. All other times Permit Holders Only
PROPOSED RESTRICTIONS
 As Labelled

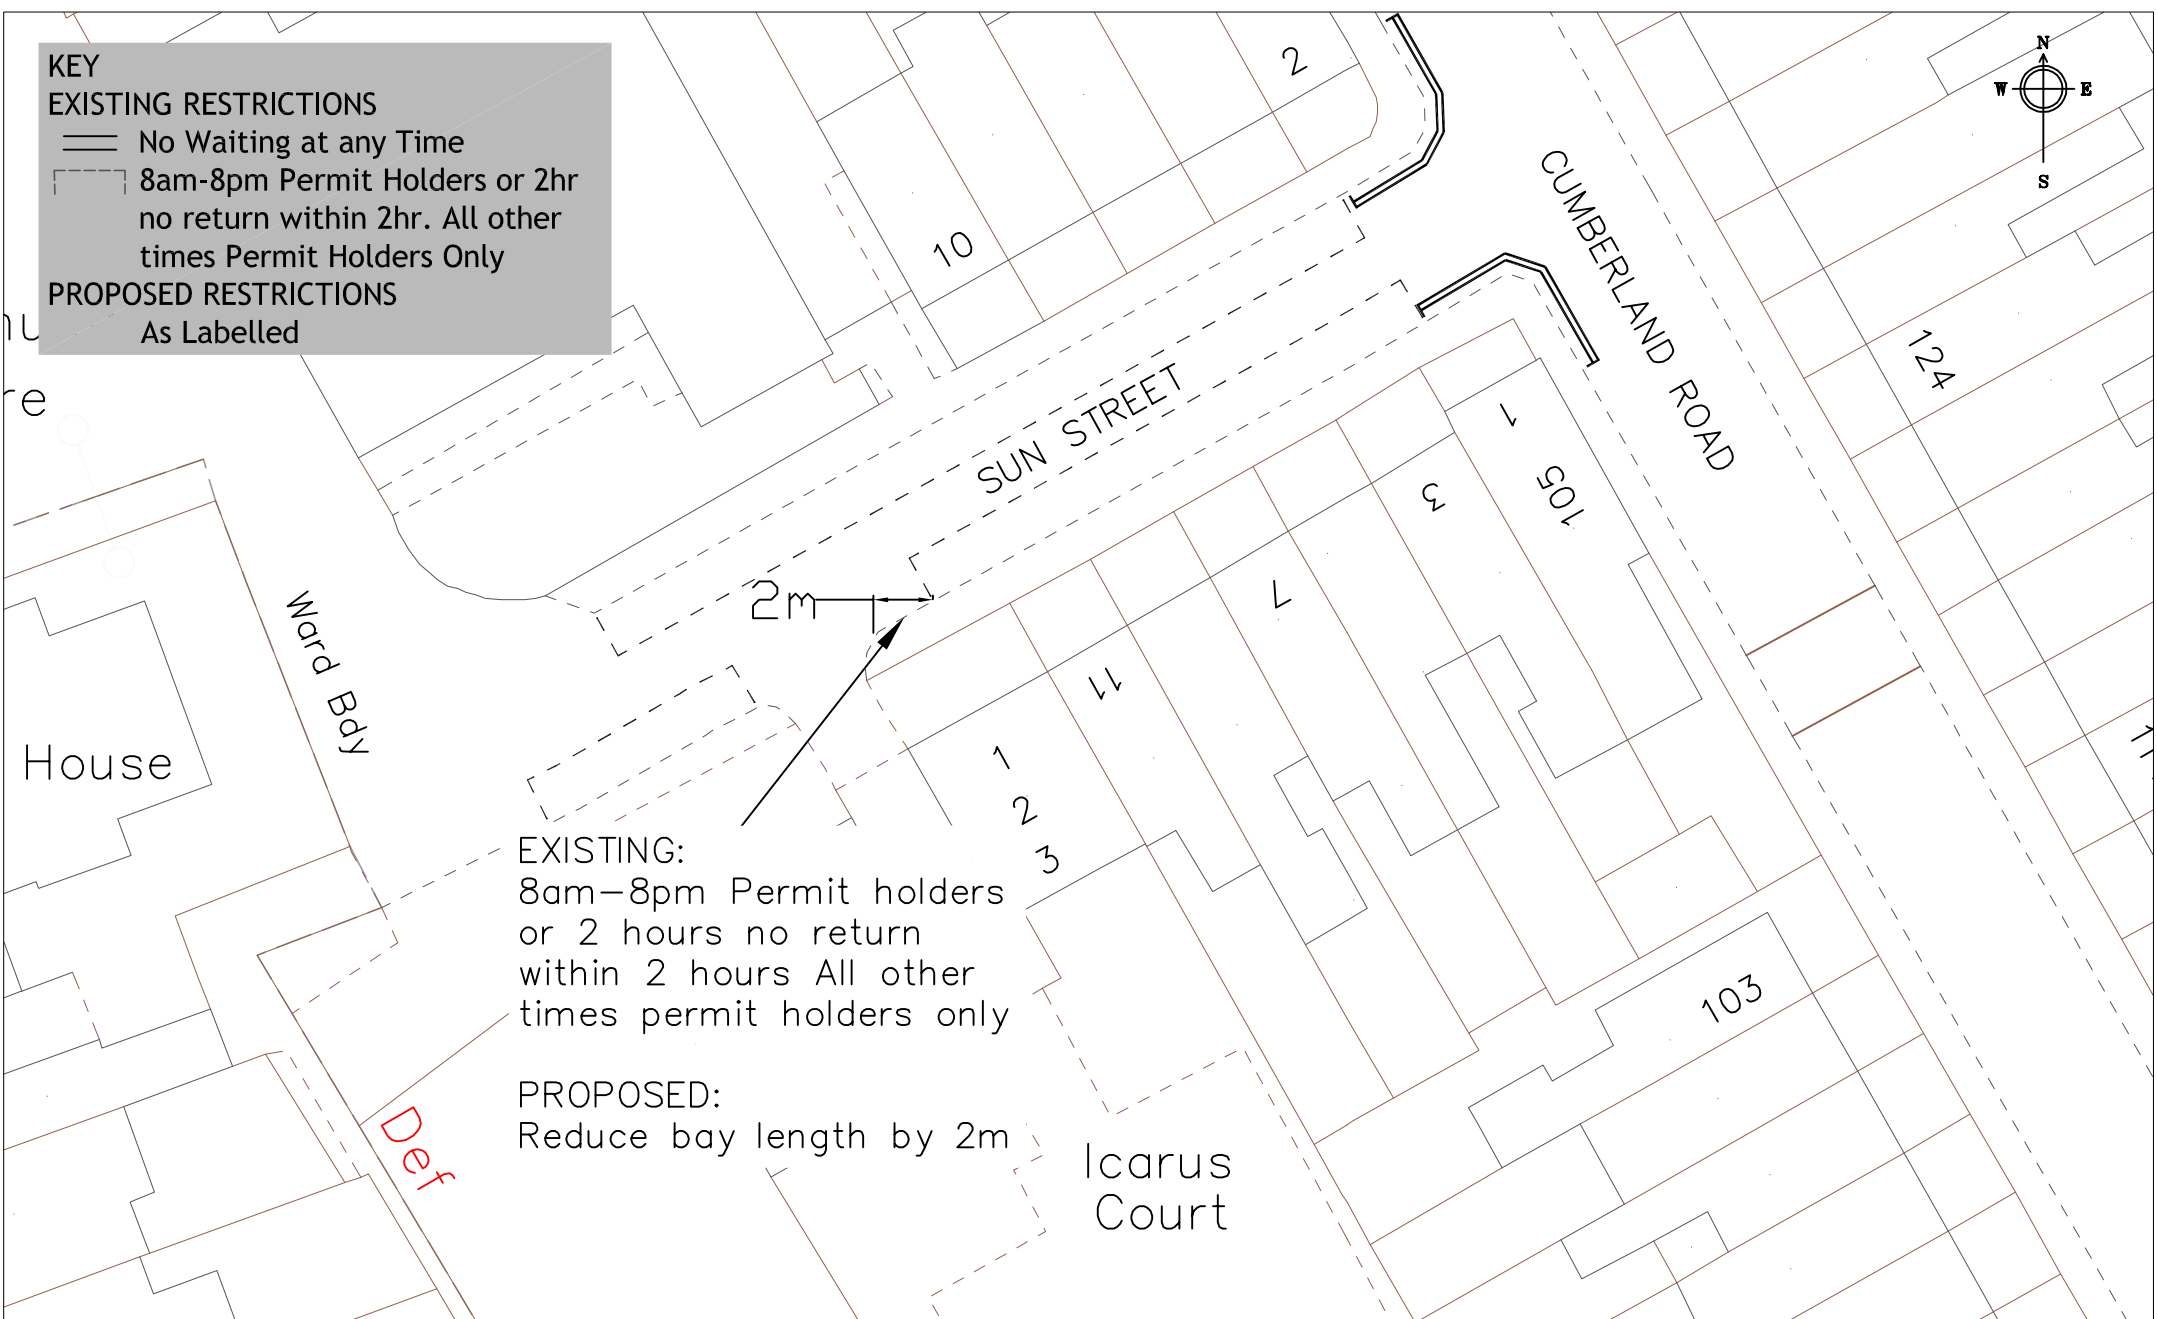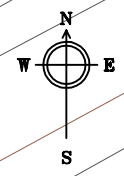

EXISTING:
 8am-8pm Permit holders or 2 hours no return within 2 hours All other times permit holders only

PROPOSED:
 Reduce bay length by 2m





Transport & Streetcare
 Civic Offices
 Reading
 RG1 2LU

Project WAITING RESTRICTION REVIEW 2020	Scale N.T.S	Drawn MF
	Date NOV 20	Checked PC
Drawing SUN STREET	Approved JT	
	Drawing No. PA3_Sun Street	

KEY

PROPOSED RESTRICTIONS
AS LABELLED

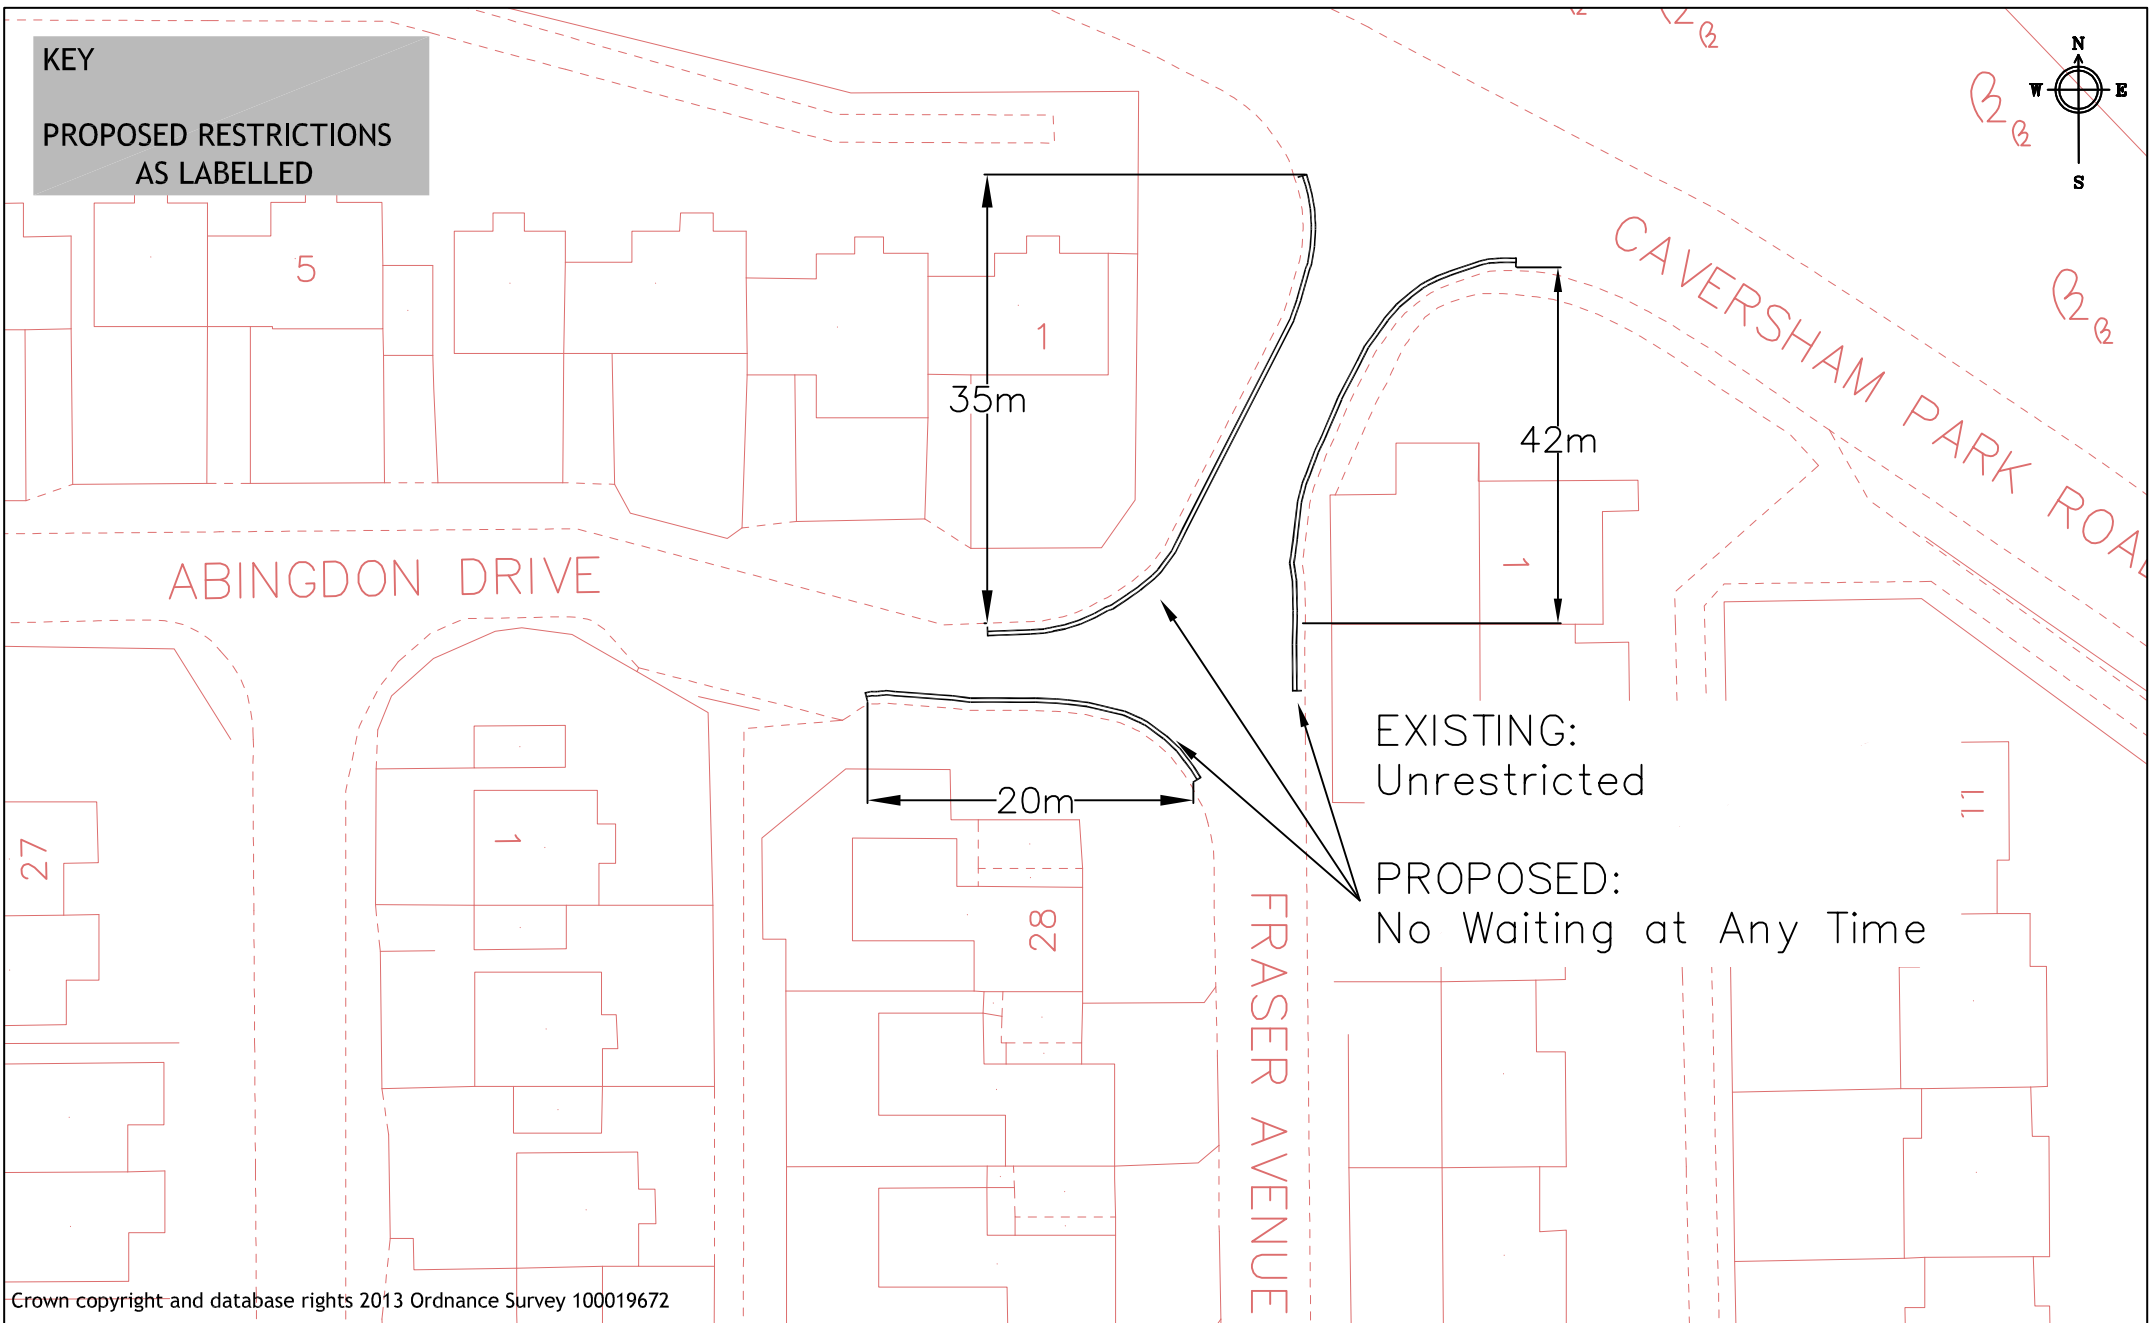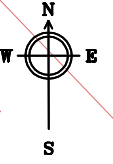

Crown copyright and database rights 2013 Ordnance Survey 100019672



Reading
Borough Council
Working better with you

Transportation & Streetcare
Civic Centre
Reading
RG1 2LU

Project
WAITING RESTRICTION
REVIEW 2020

Scale
N.T.S
Date
NOV 20

Drawn MF
Checked PC
Approved JT

Drawing
FRASER AVENUE


Drawing No.
PE1_Fraser Avenue

KEY

EXISTING RESTRICTIONS

- No Waiting Mon-Fri 8am-5pm
- == No Waiting At Any Time

PROPOSED RESTRICTIONS
AS LABELLED

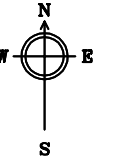


The Common

EXISTING:

No Waiting Mon-Fri 8am-5pm

PROPOSED:

No Waiting Mon-Sat 8am-6.30pm

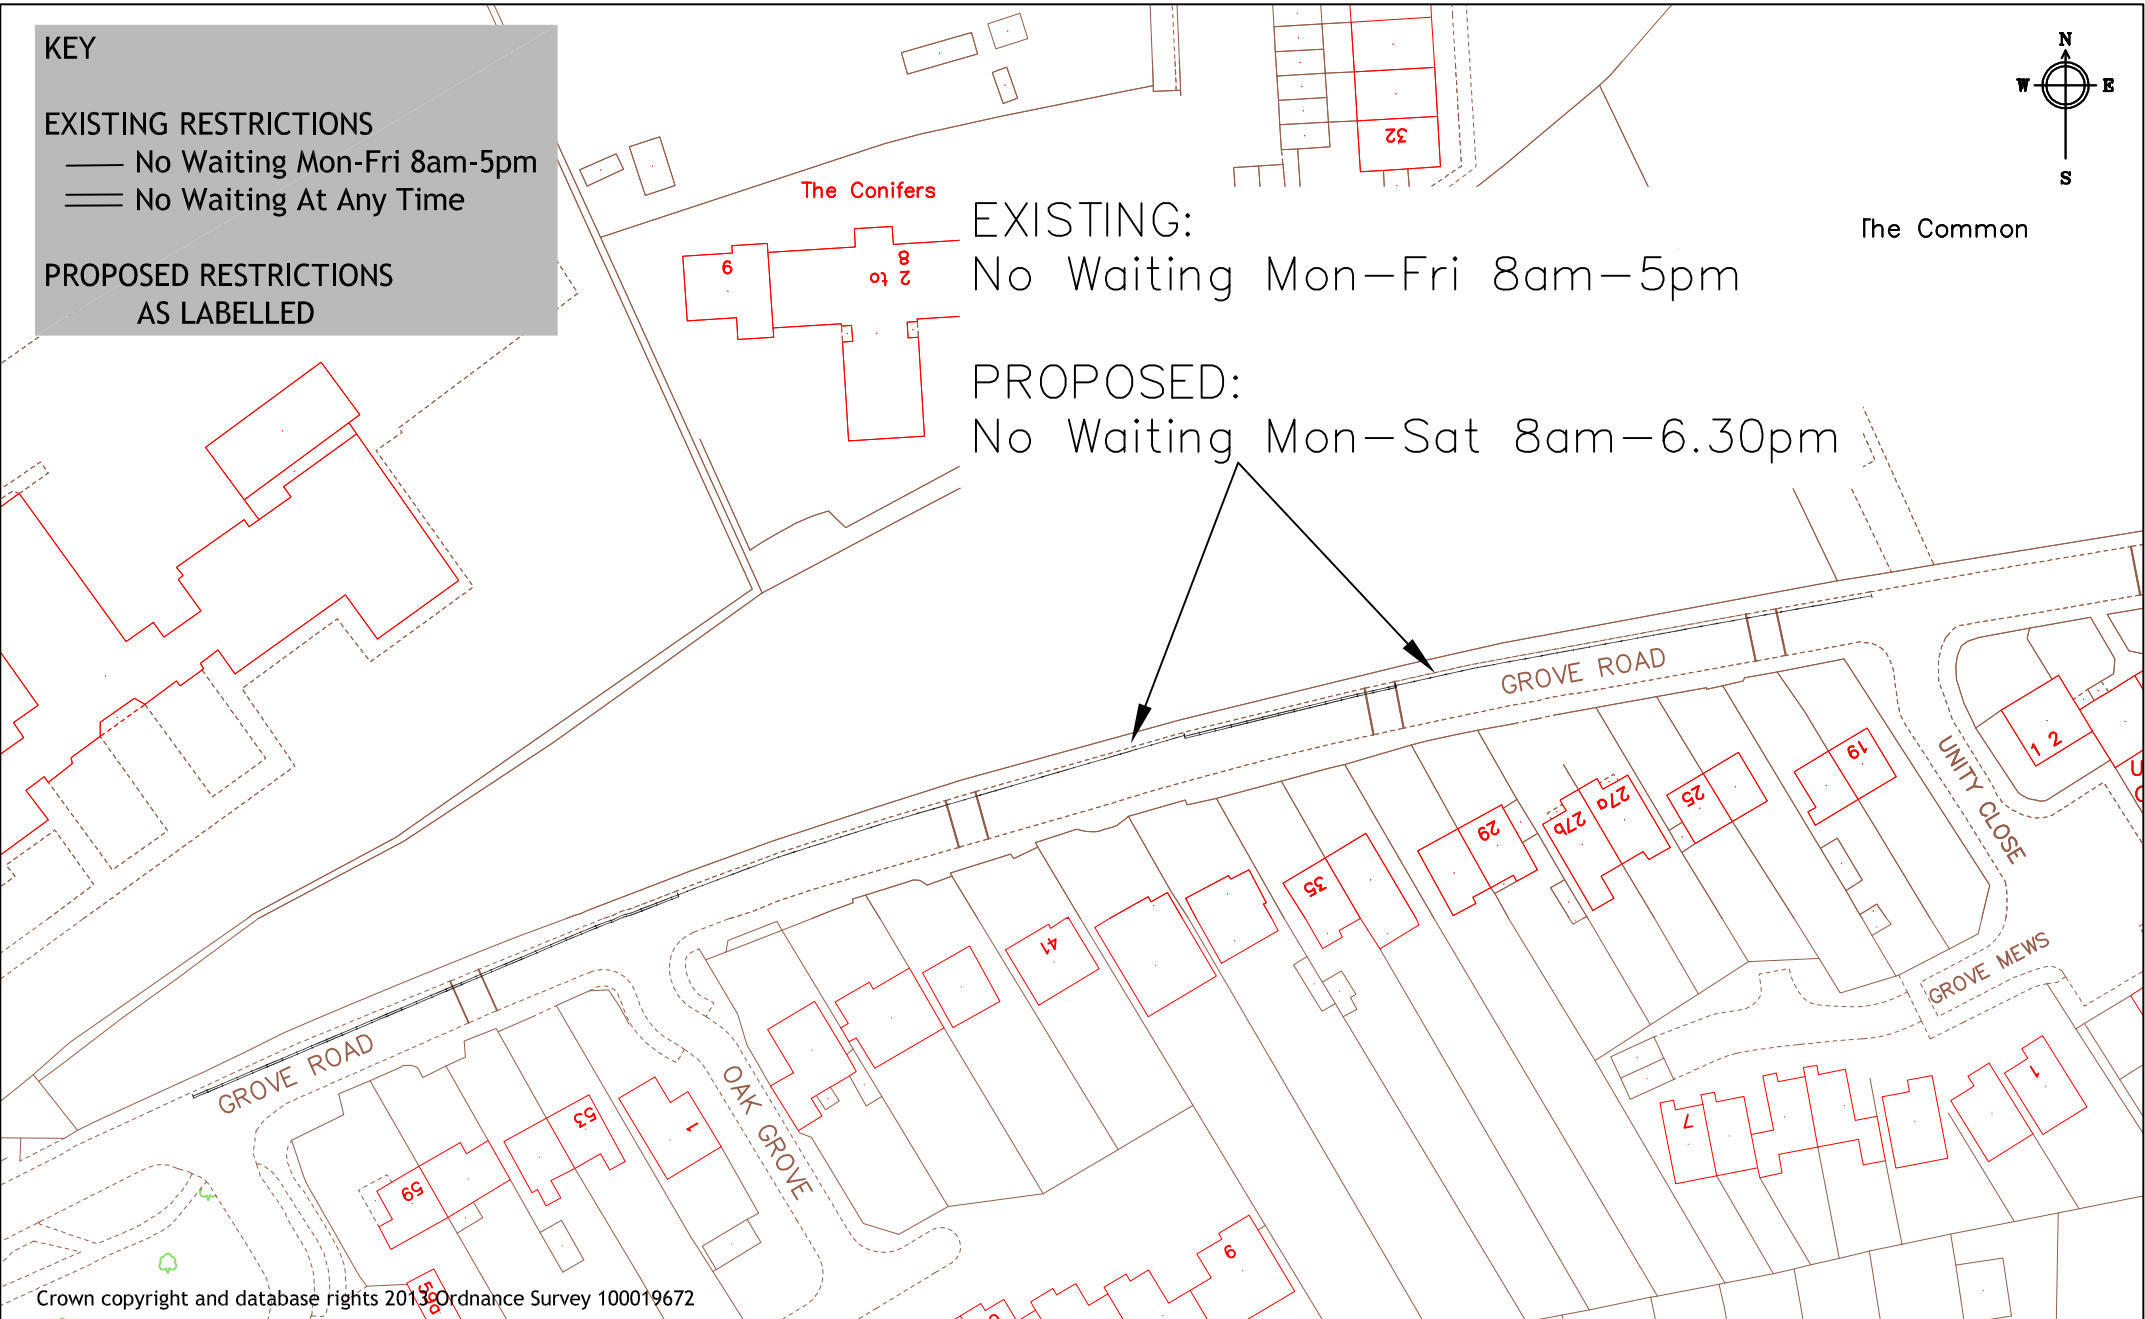

Crown copyright and database rights 2013 Ordnance Survey 100019672





Reading
Borough Council
Working better with you

Transport & Streetcare
Civic Offices
Reading
RG1 2LU

Project	WAITING RESTRICTION REVIEW 2020		Scale	N.T.S	Drawn	MF
	Drawing	GROVE ROAD		Date	NOV 20	Checked
			Approved	JT		
			Drawing No.	PE2_Grove Road		

KEY
 PROPOSED RESTRICTIONS
 AS LABELLED

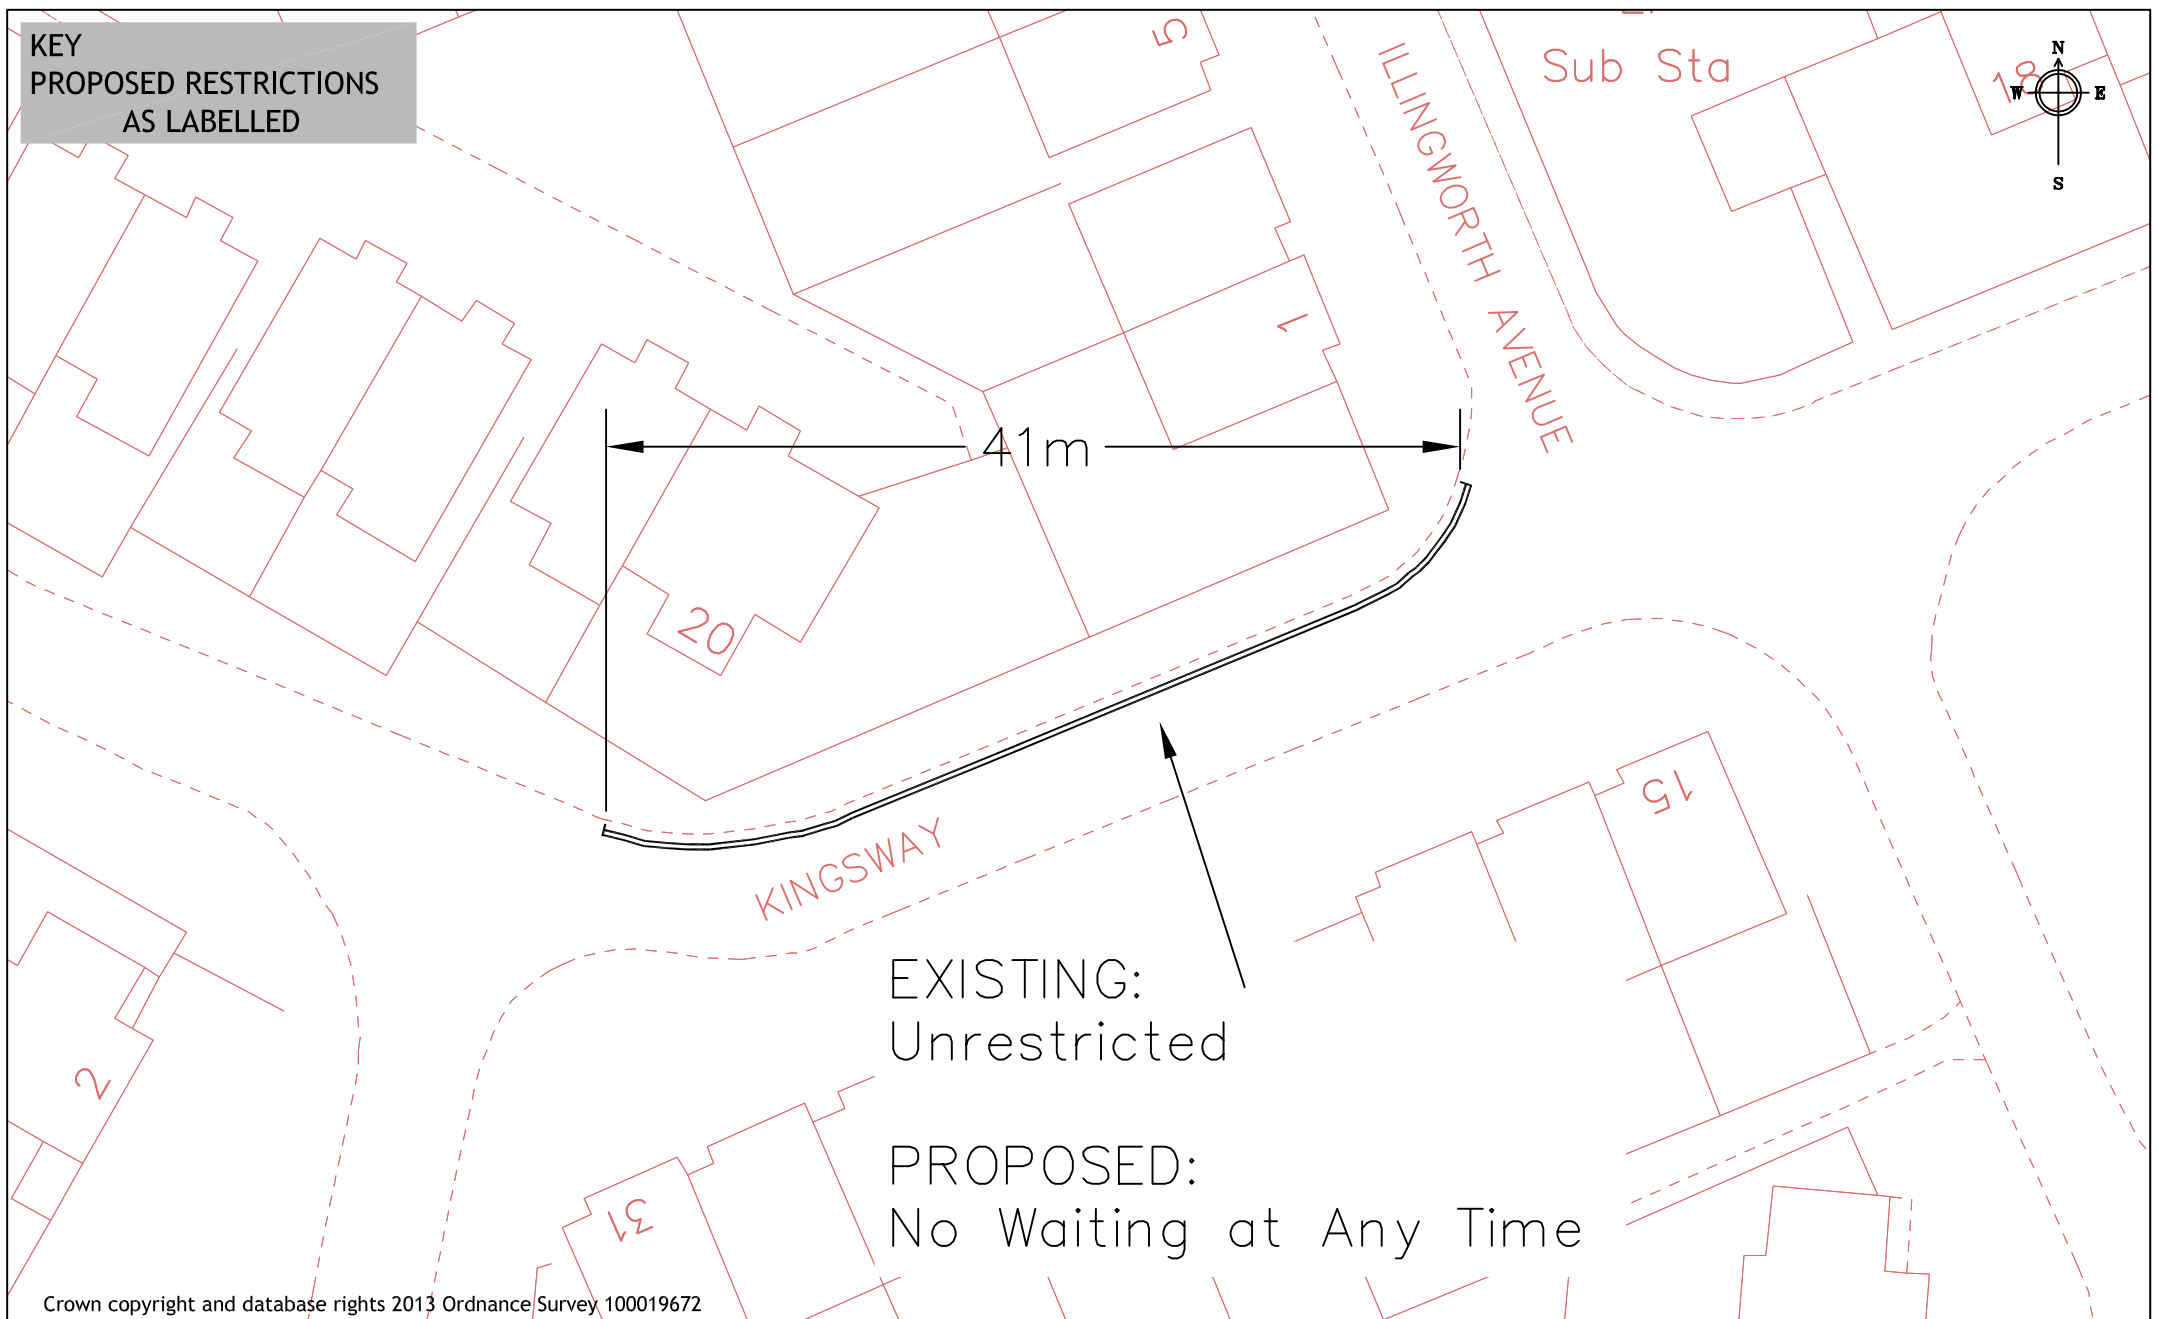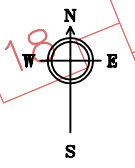

41m

KINGSWAY

ILLINGWORTH AVENUE

Sub Sta

EXISTING:
 Unrestricted

PROPOSED:
 No Waiting at Any Time

Crown copyright and database rights 2013 Ordnance Survey 100019672





Transport & Streetcare
 Civic Offices
 Reading
 RG1 2LU

Project WAITING RESTRICTION REVIEW 2020	Scale N.T.S	Drawn MF
	Date NOV 20	Checked PC
Drawing KINGSWAY	Approved JT	
	Drawing No. PE3_Kingsway	

KEY

PROPOSED RESTRICTIONS

As Labelled

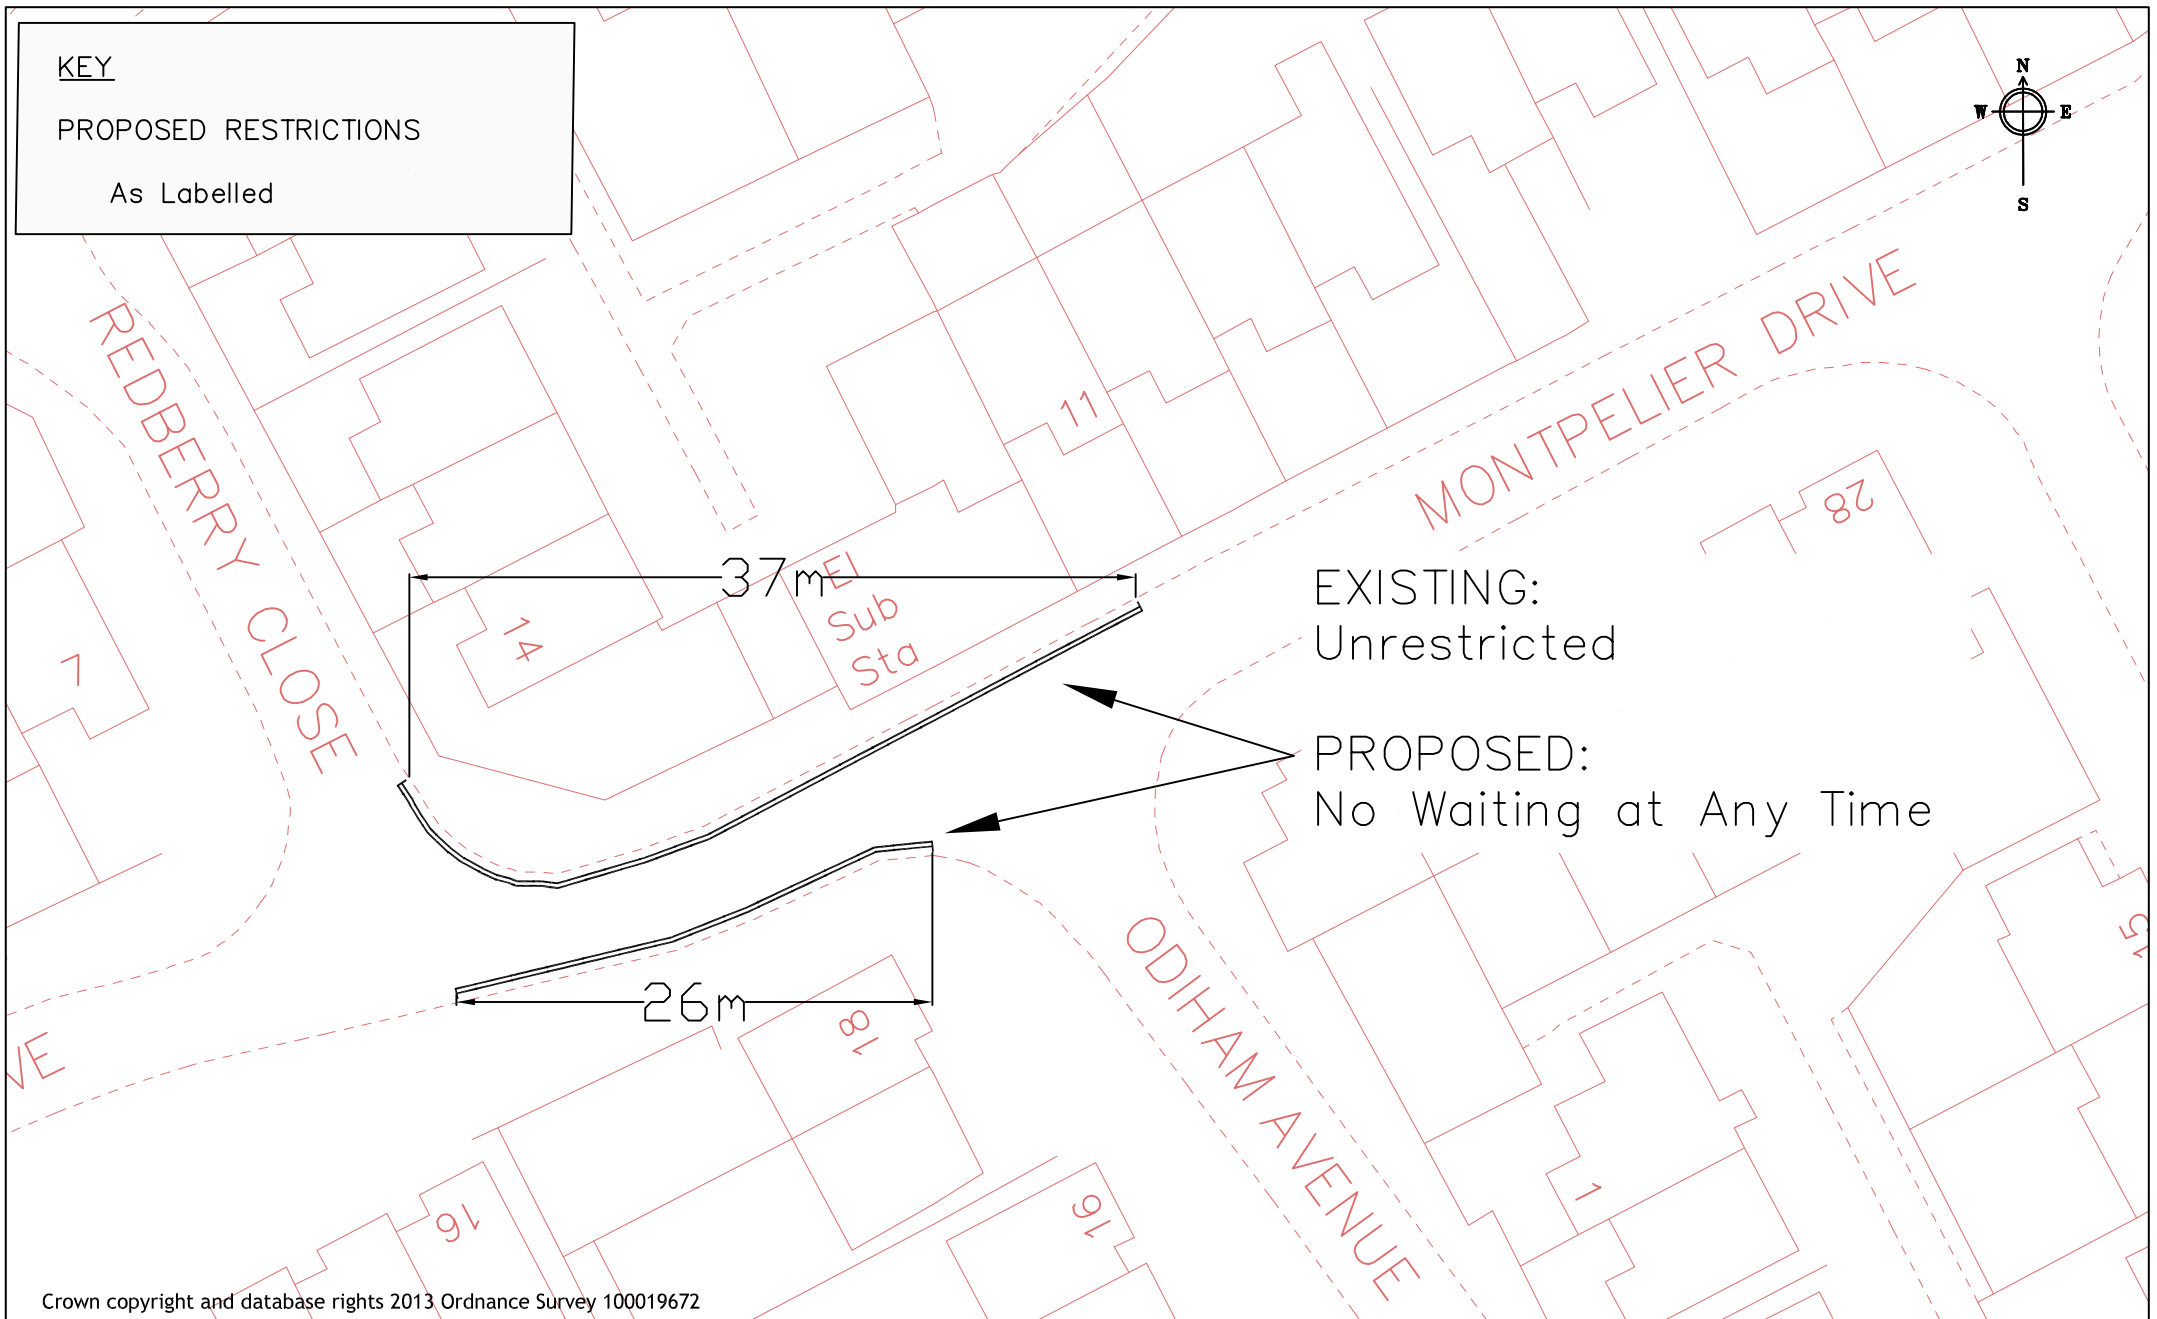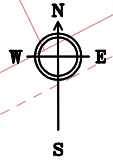

EXISTING:
Unrestricted

PROPOSED:
No Waiting at Any Time

Crown copyright and database rights 2013 Ordnance Survey 100019672




Reading
Borough Council
Working better with you

Transport & Streetcare
Civic Offices
Reading
RG1 2LU

Project WAITING RESTRICTION REVIEW 2020	Scale N.T.S	Drawn MF
	Date NOV 20	Checked PC
Drawing MONTPELLIER DRIVE	Approved JT	
	Drawing No. PE4_Montpellier Drive	

Key:

PROPOSED RESTRICTIONS
as labelled

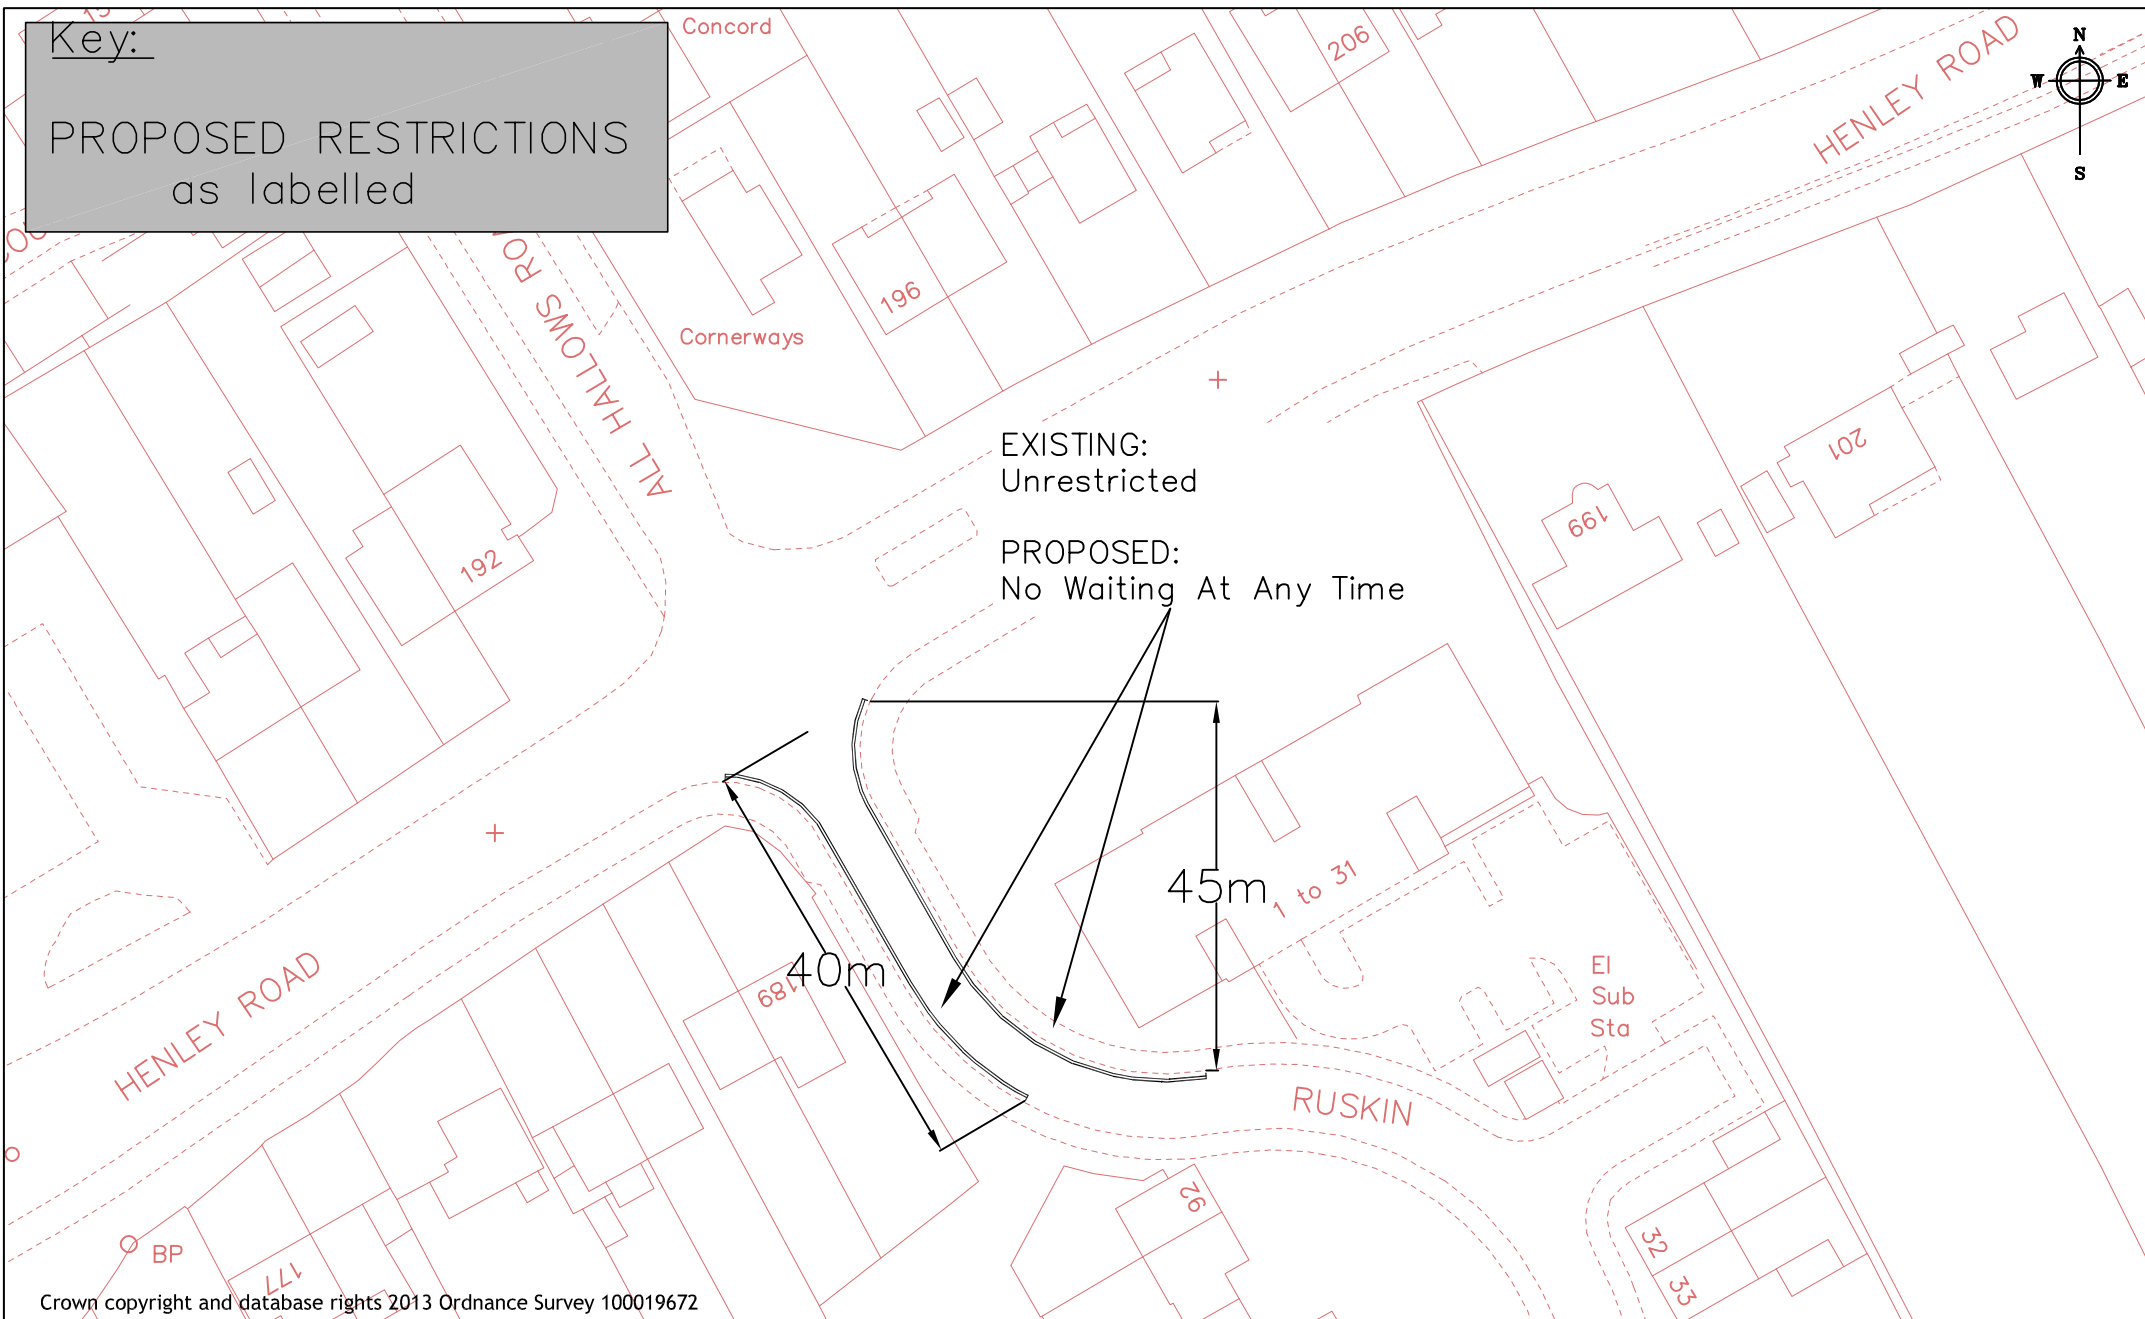

Crown copyright and database rights 2013 Ordnance Survey 100019672





Reading
Borough Council
Working better with you

Transport & Streetcare
Civic Offices
Reading
RG1 2LU

Project WAITING RESTRICTION REVIEW 2020	Scale N.T.S	Drawn PC
	Date NOV20	Checked PC
Drawing RUSKIN	Approved JT	
	Drawing No. PE5_Ruskin	

KEY
PROPOSED RESTRICTIONS
AS LABELLED

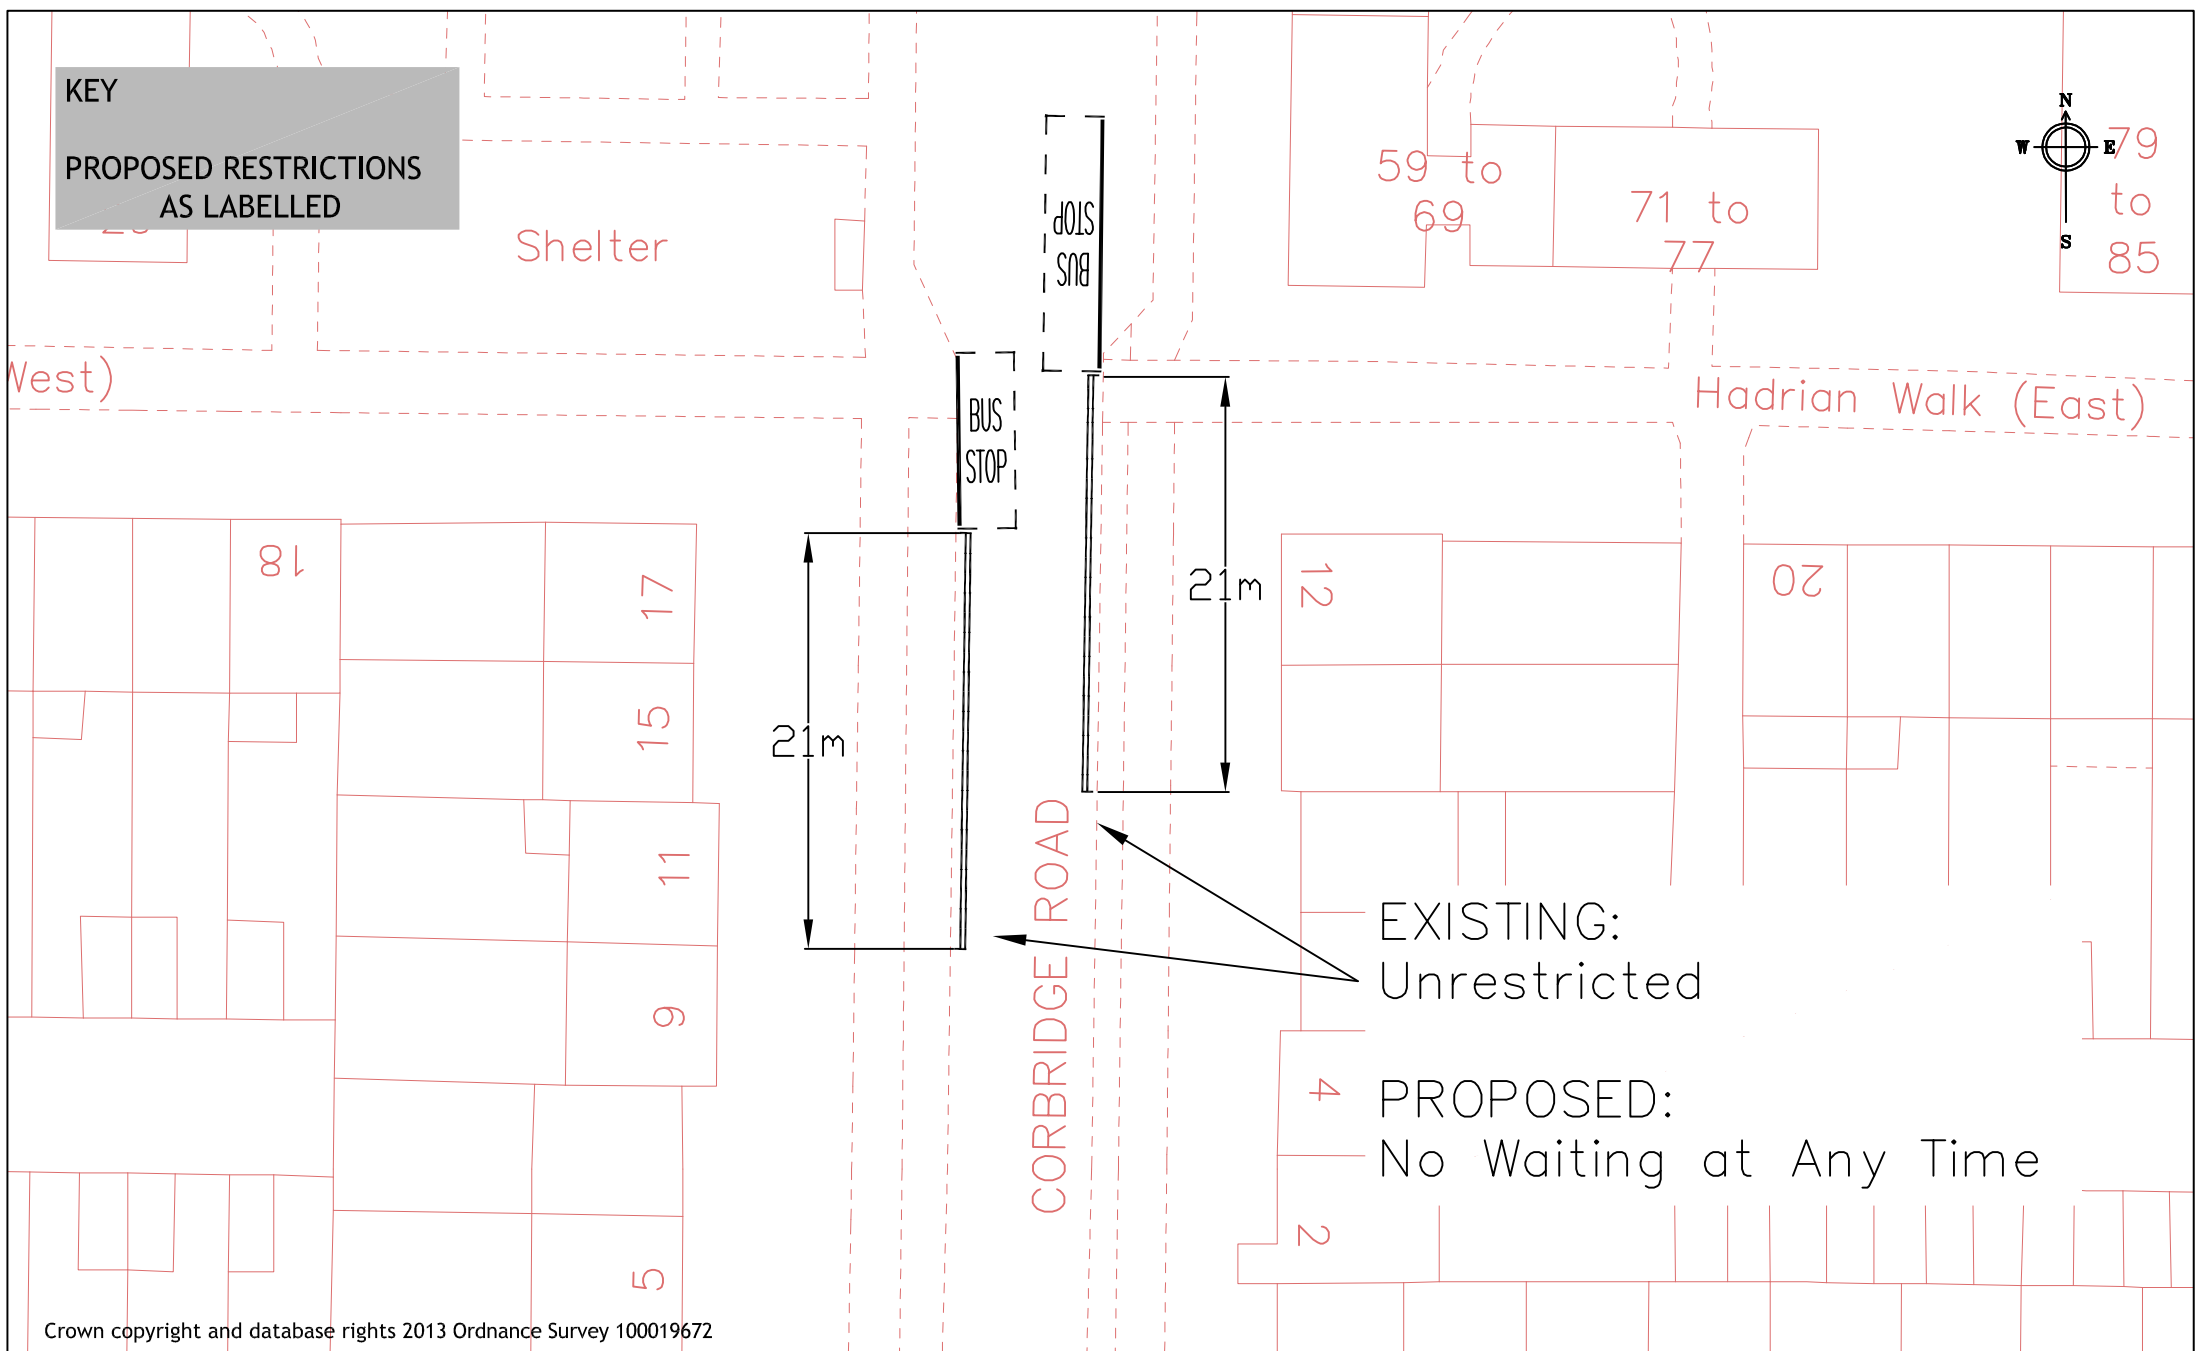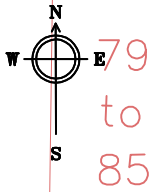


Crown copyright and database rights 2013 Ordnance Survey 100019672



Transport & Streetcare
 Civic Offices
 Reading
 RG1 2LU

Project WAITING RESTRICTION REVIEW 2020	Scale N.T.S	Drawn MF
	Date NOV20	Checked PC
Drawing CORBRIDGE ROAD	Approved JT	
	Drawing No. RE1_Corbridge Road	

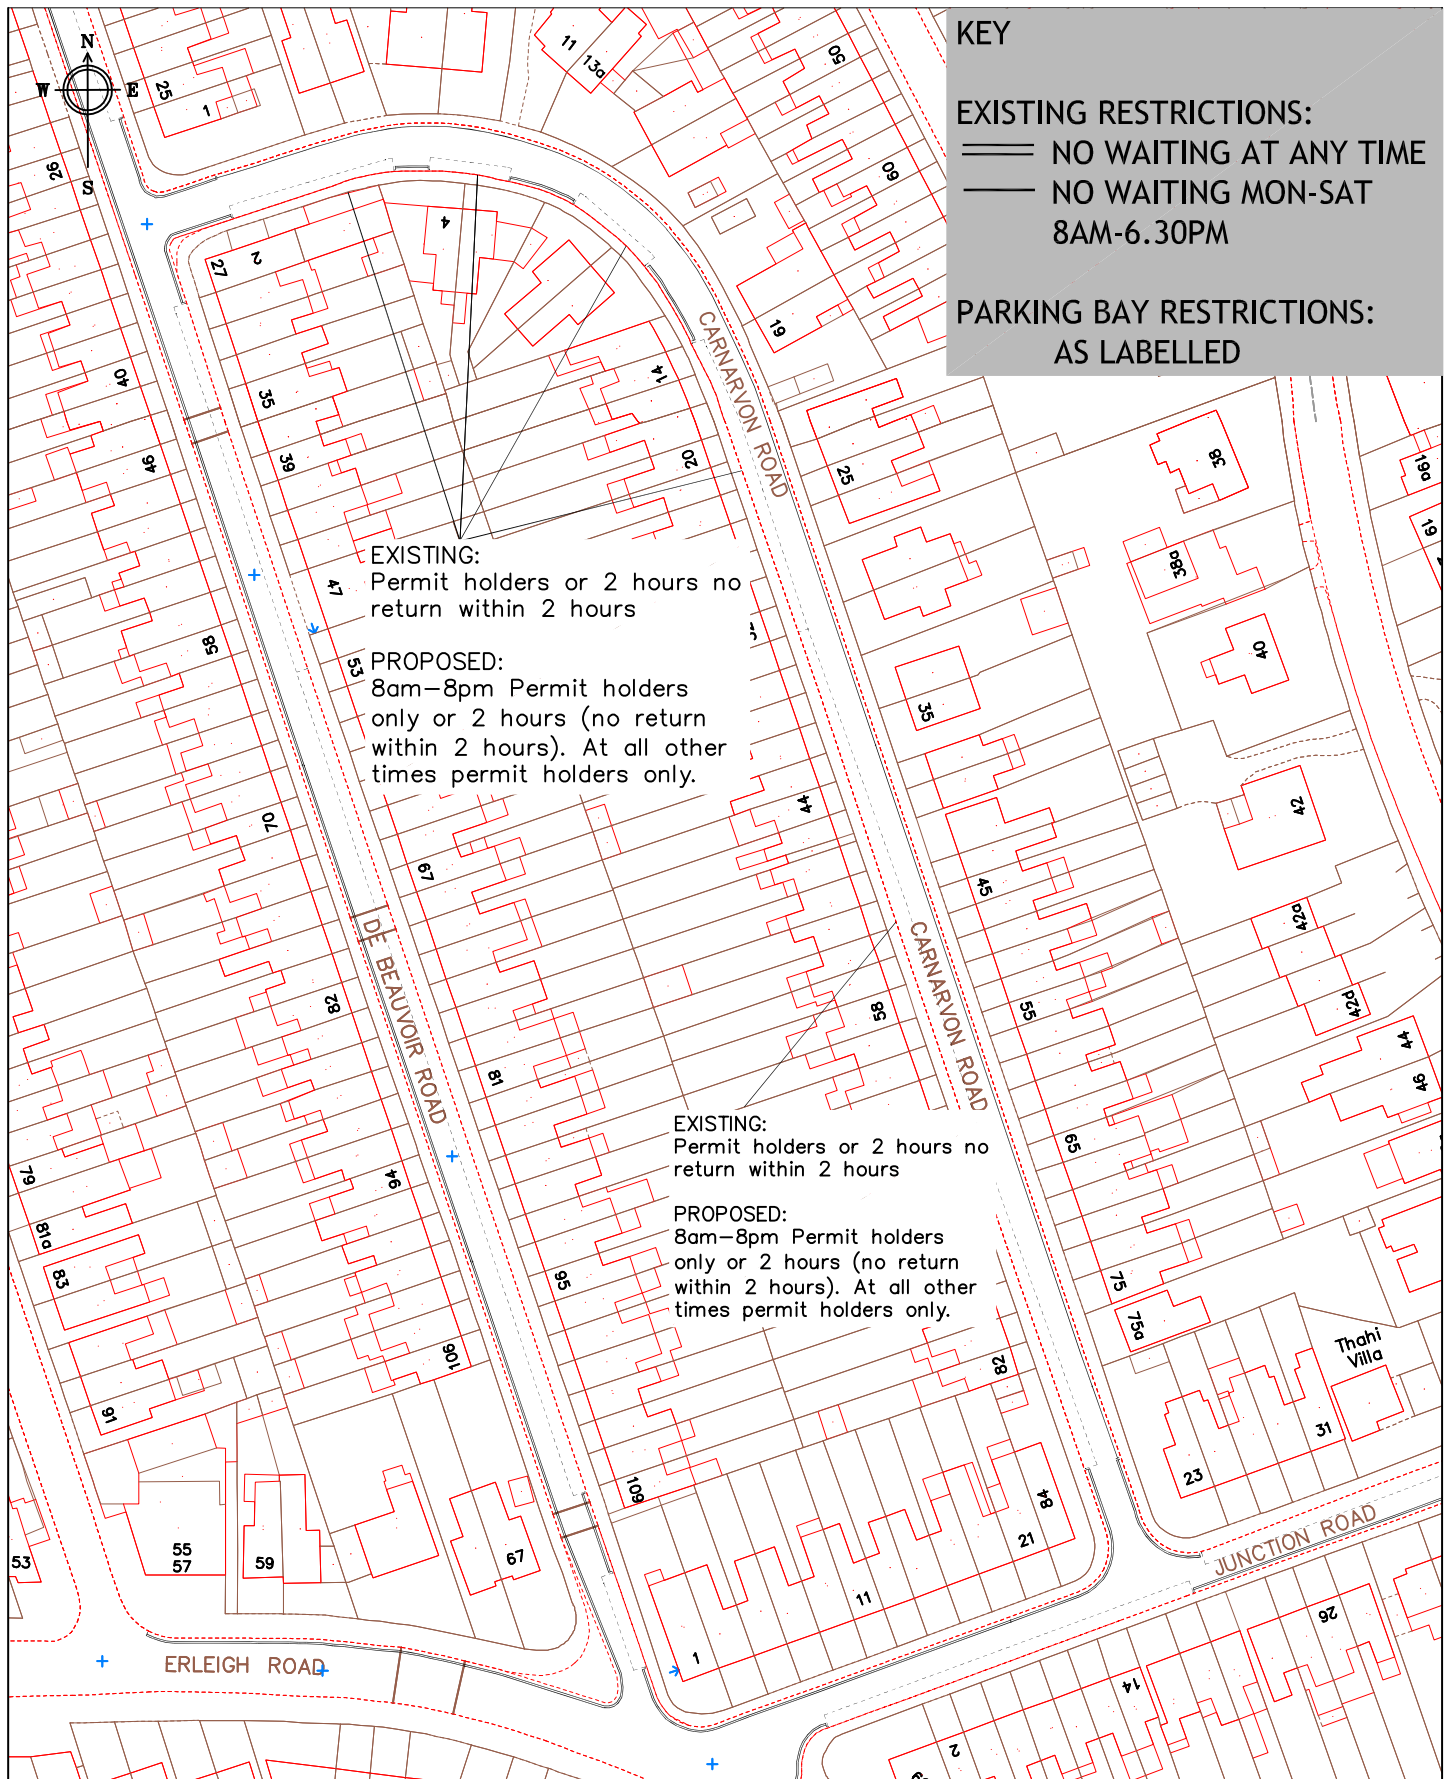


© Crown Copyright. All rights reserved. Reading Borough Council. Account No. 100019672. 2007



Transport & Streetcare
Civic Offices
Reading
RG1 2LU

CAD DRAWING LOCATION:

project				WAITING RESTRICTION REVIEW 2020	
drawing				CARNARVON ROAD – OPTION 1	
drawn	checked	approved	date		
PC	JT	JP	DEC 20		
scale		drawing no.			
NTS		RE2_Carnarvon Rd option1			

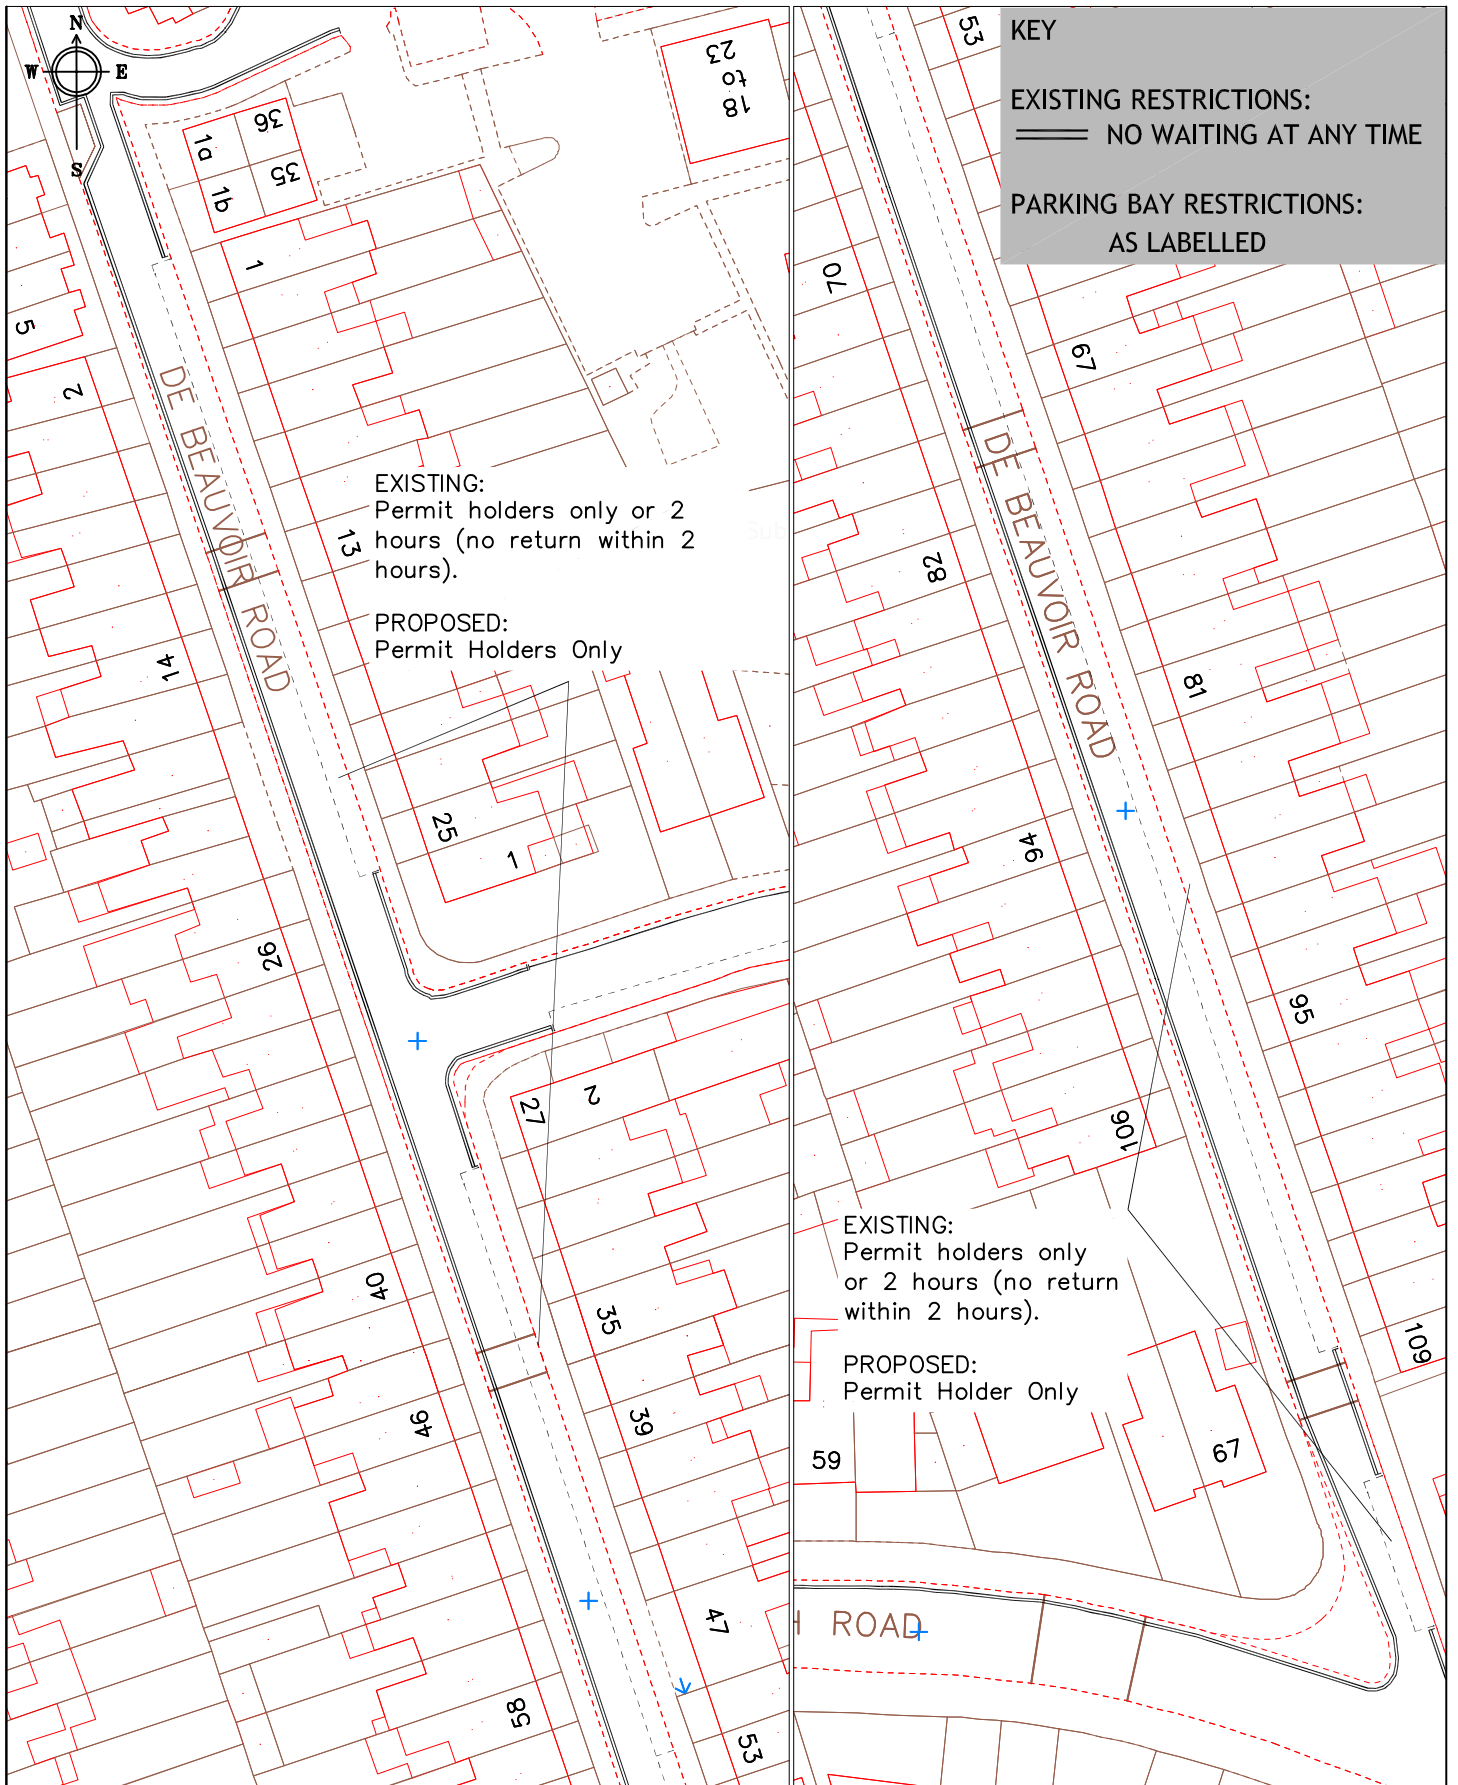

© Crown Copyright. All rights reserved. Reading Borough Council, Account No. 100019672, 2007

CAD DRAWING LOCATION:

project		WAITING RESTRICTION REVIEW 2020	
drawing			
DE BEAUVOIR ROAD – OPTION 1			
drawn	checked	approved	date
PC	JT	JP	DEC 20
scale	drawing no.		
NTS	RE2_De Beauvoir Rd option1		




Transport & Streetcare
 Civic Offices
 Reading
 RG1 2LU

RE2_OPTION 1:

EXISTING:
Permit holders only or 2 hours (no return within 2 hours).


PROPOSED:
8am–8pm Permit holders only or 2 hours (no return within 2 hours).
At all other times permit holders only.

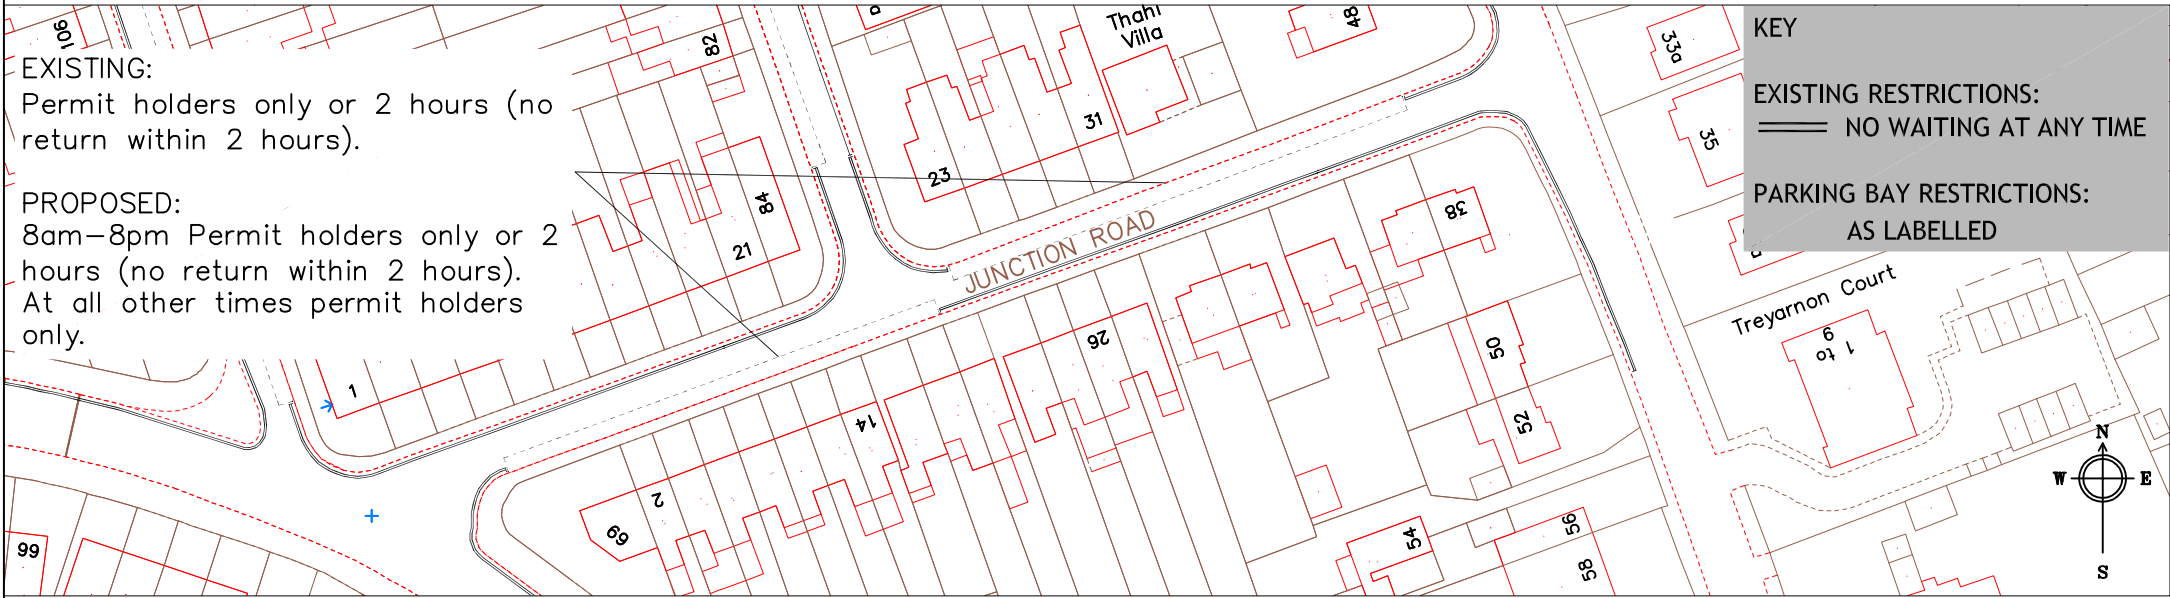

RE3_OPTION 2:

EXISTING:
Permit holders only or 2 hours (no return within 2 hours).

PROPOSED:
8am–8pm Permit holders only or 2 hours (no return within 2 hours).
At all other times permit holders only.

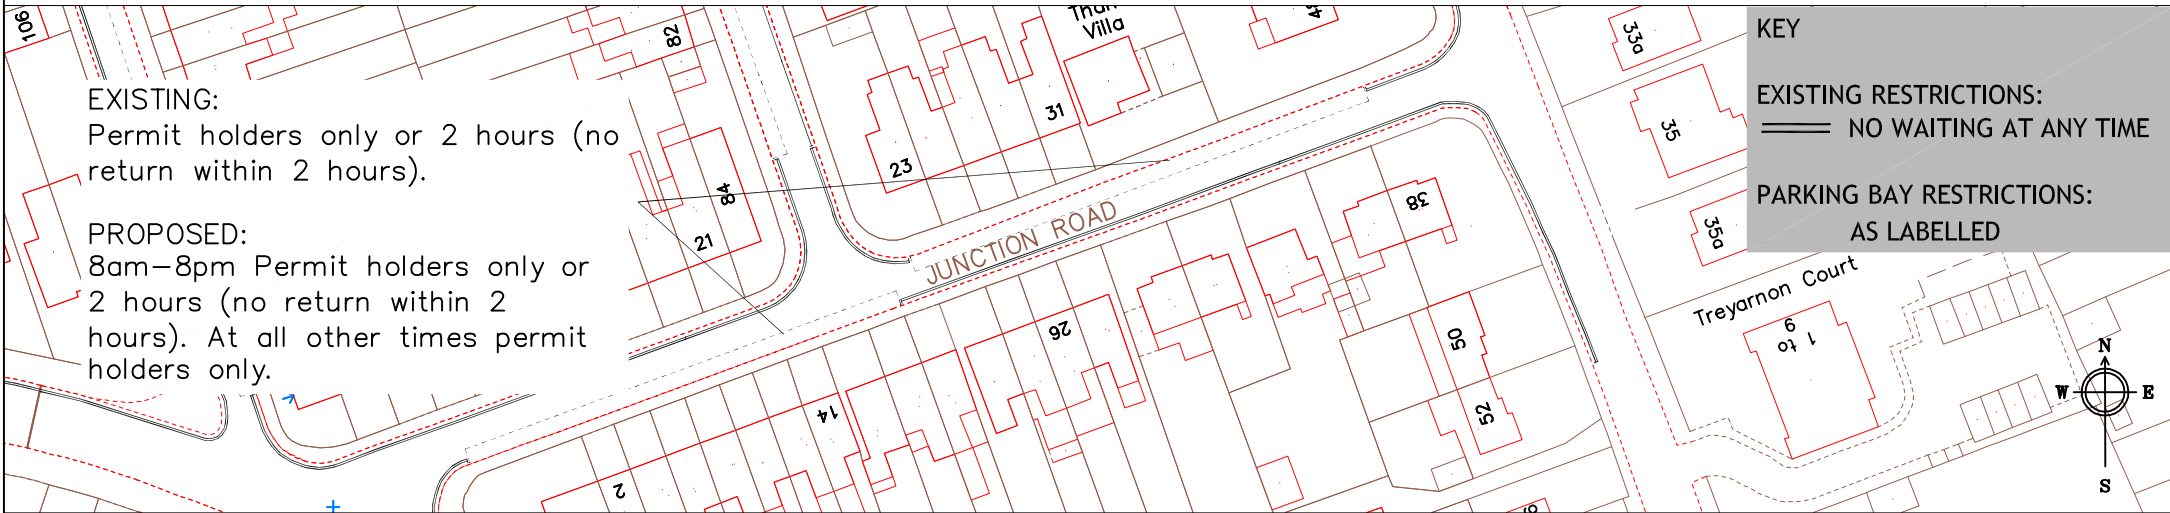


Crown copyright and database rights 2013 Ordnance Survey 100019672



Transport & Streetcare
Civic Offices
Reading
RG1 2LU

Project	Scale	Drawn
	N.T.S	PC
Drawing	Date	Checked
	NOV 20	JT
Project		Approved
WAITING RESTRICTION REVIEW 2020		JP
Drawing		Drawing No.
JUNCTION ROAD – OPTIONS 1 AND 2		RE2_Junction Road option 1
		RE3_Junction Road option 2

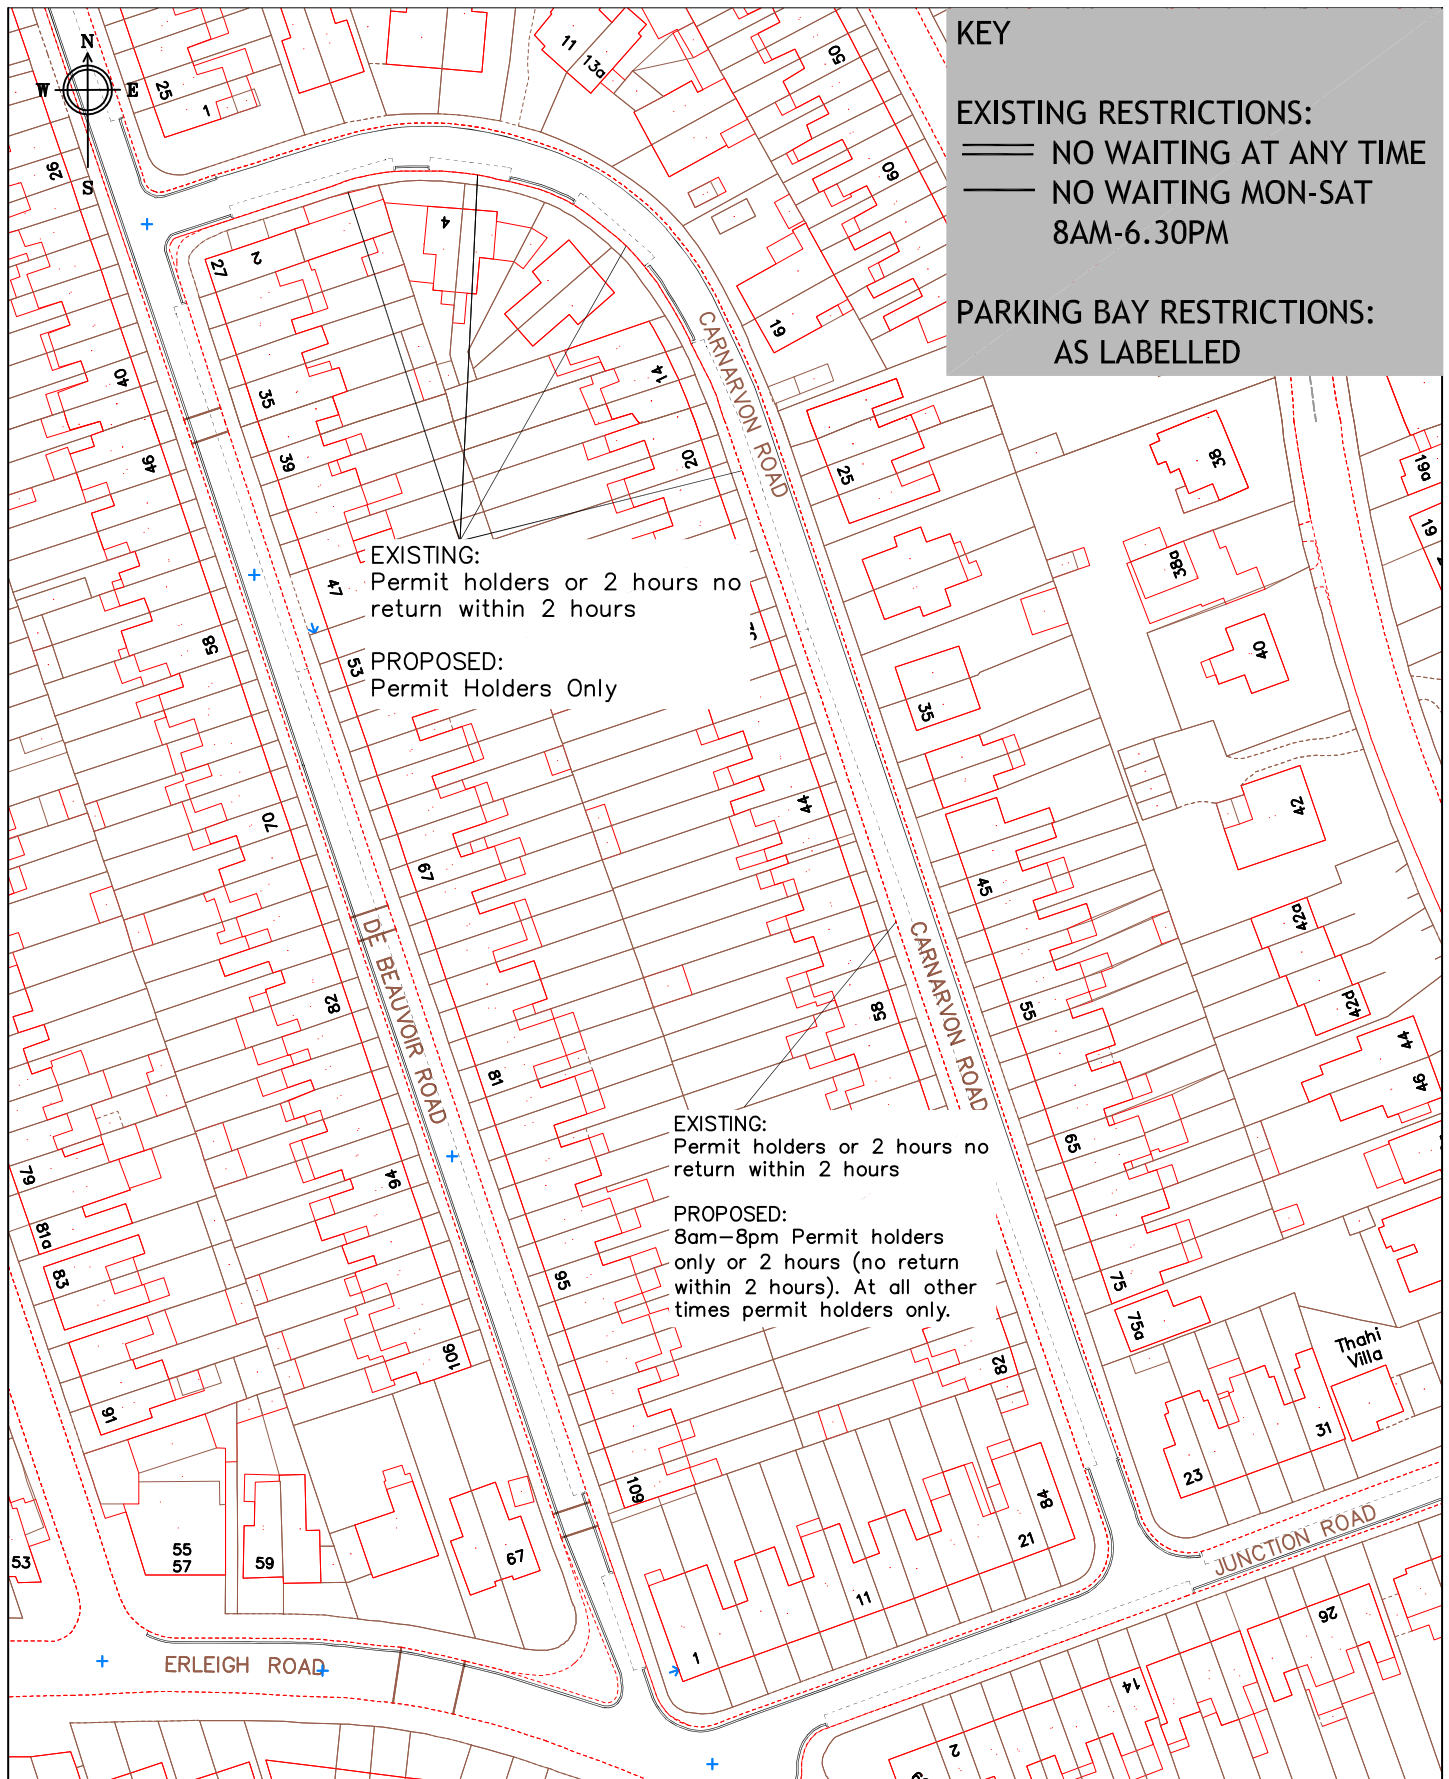

© Crown Copyright. All rights reserved. Reading Borough Council. Account No. 100019672. 2007



Transport & Streetcare
Civic Offices
Reading
RG1 2LU


CAD DRAWING LOCATION:

project WAITING RESTRICTION
REVIEW 2020

drawing
CARNARVON ROAD – OPTION 2

drawn PC	checked JT	approved JP	date DEC 20
-------------	---------------	----------------	----------------

scale NTS	drawing no. RE3_Carnarvon Rd option2
--------------	---

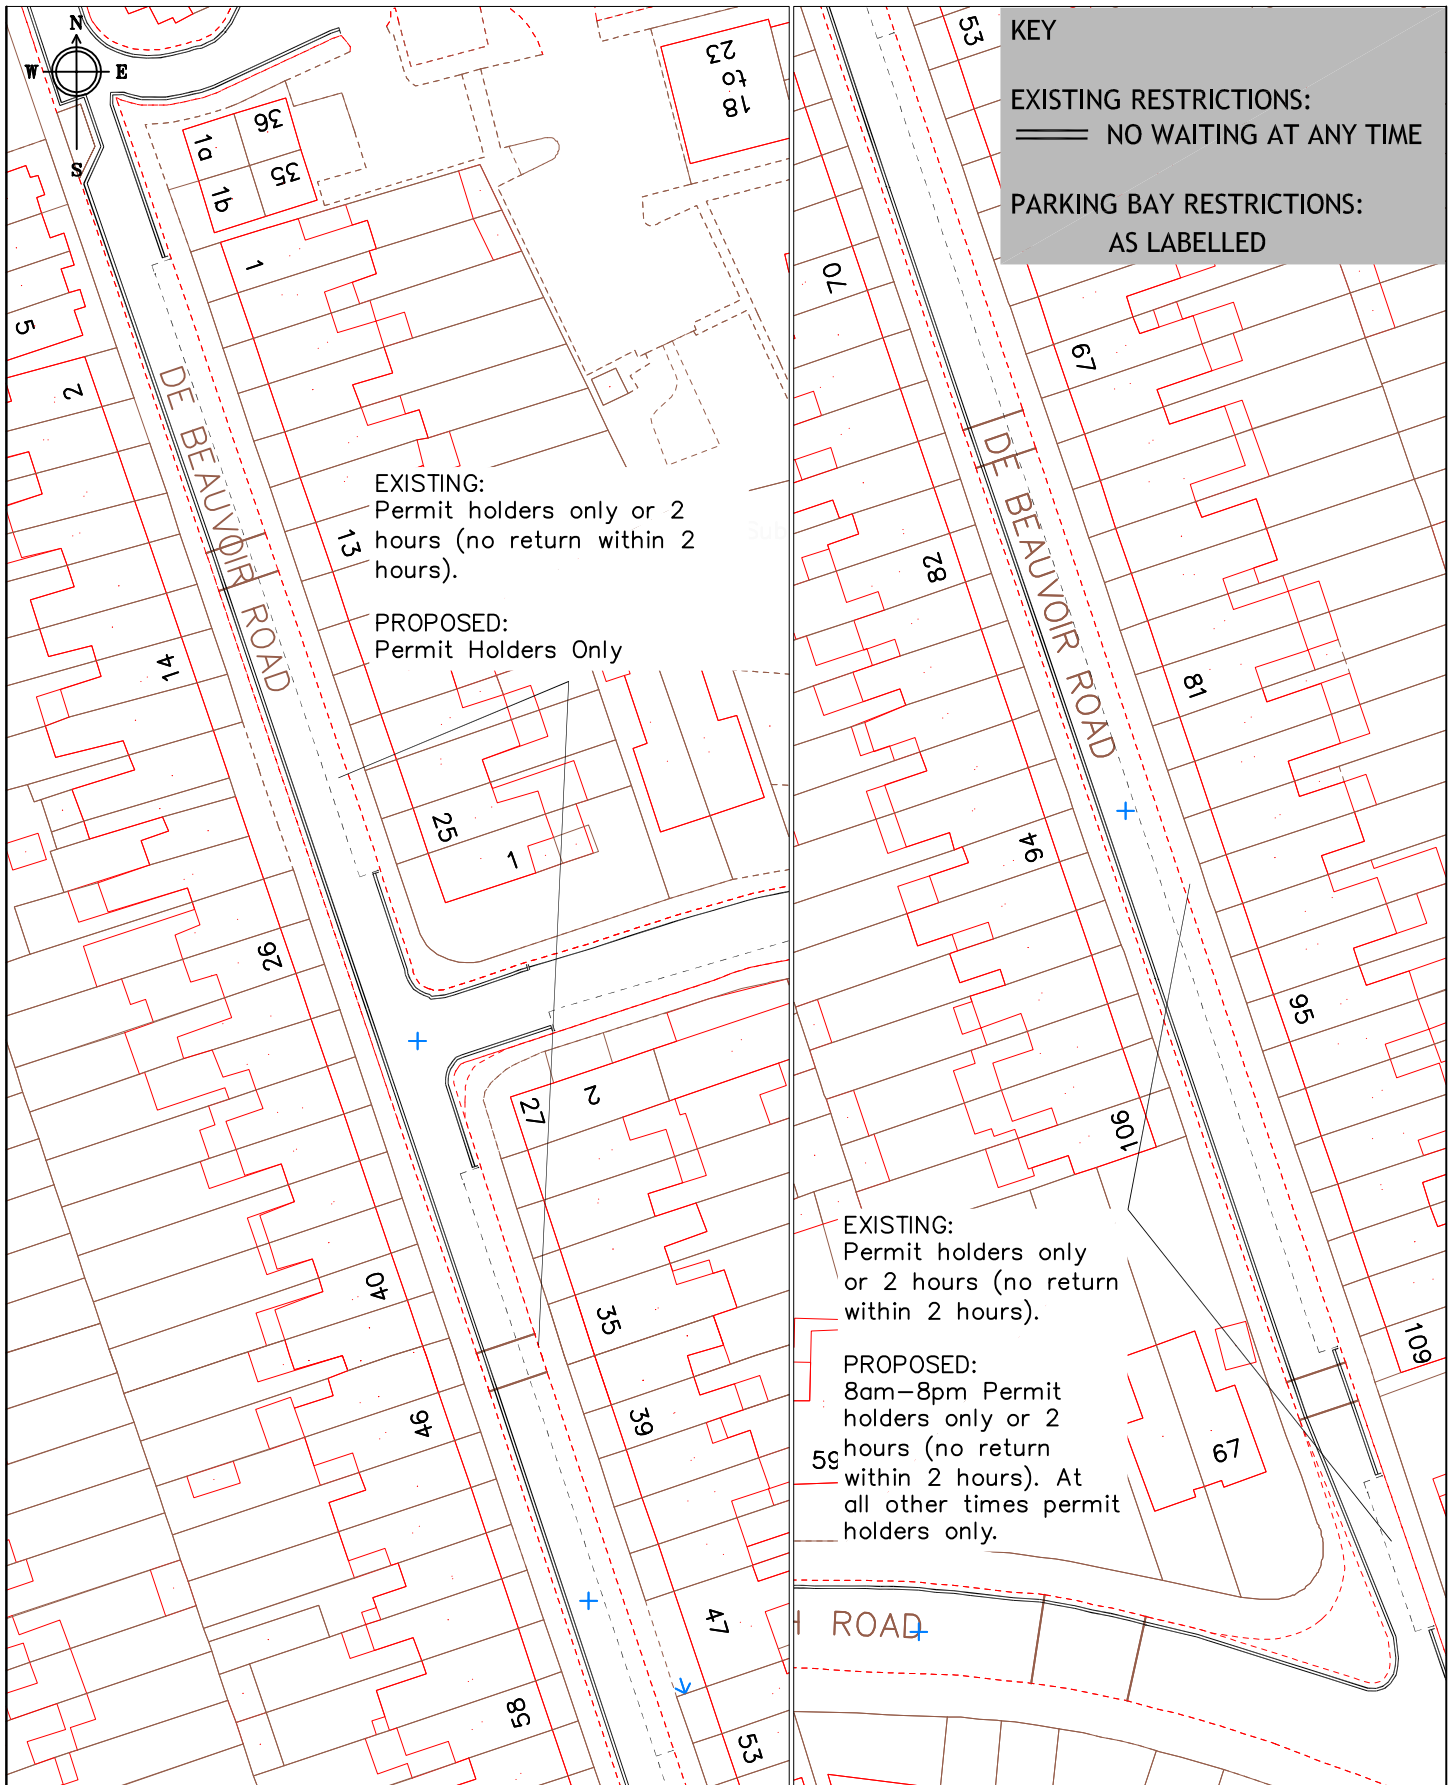

© Crown Copyright. All rights reserved. Reading Borough Council, Account No. 100019672, 2007

CAD DRAWING LOCATION:

project				WAITING RESTRICTION REVIEW 2020			
drawing				DE BEAUVOIR ROAD – OPTION 2			
drawn	checked	approved	date				
PC	JT	JP	DEC 20				
scale	drawing no.			drawing no.			
NTS	RE3_De Beauvoir Rd option2			RE3_De Beauvoir Rd option2			



Transport & Streetcare
 Civic Offices
 Reading
 RG1 2LU

KEY

EXISTING RESTRICTIONS


Mon-Sun 8am-5.30pm Pay&Display
or Permit Holders 13R only

PROPOSED RESTRICTIONS

As Labelled

EXISTING:
Mon-Sun 8am-5.30pm Pay&Display or
permit Holders 13R only.

PROPOSED:
Mon-Sun 8am-8pm Pay&Display or
Permit Holders 13R only

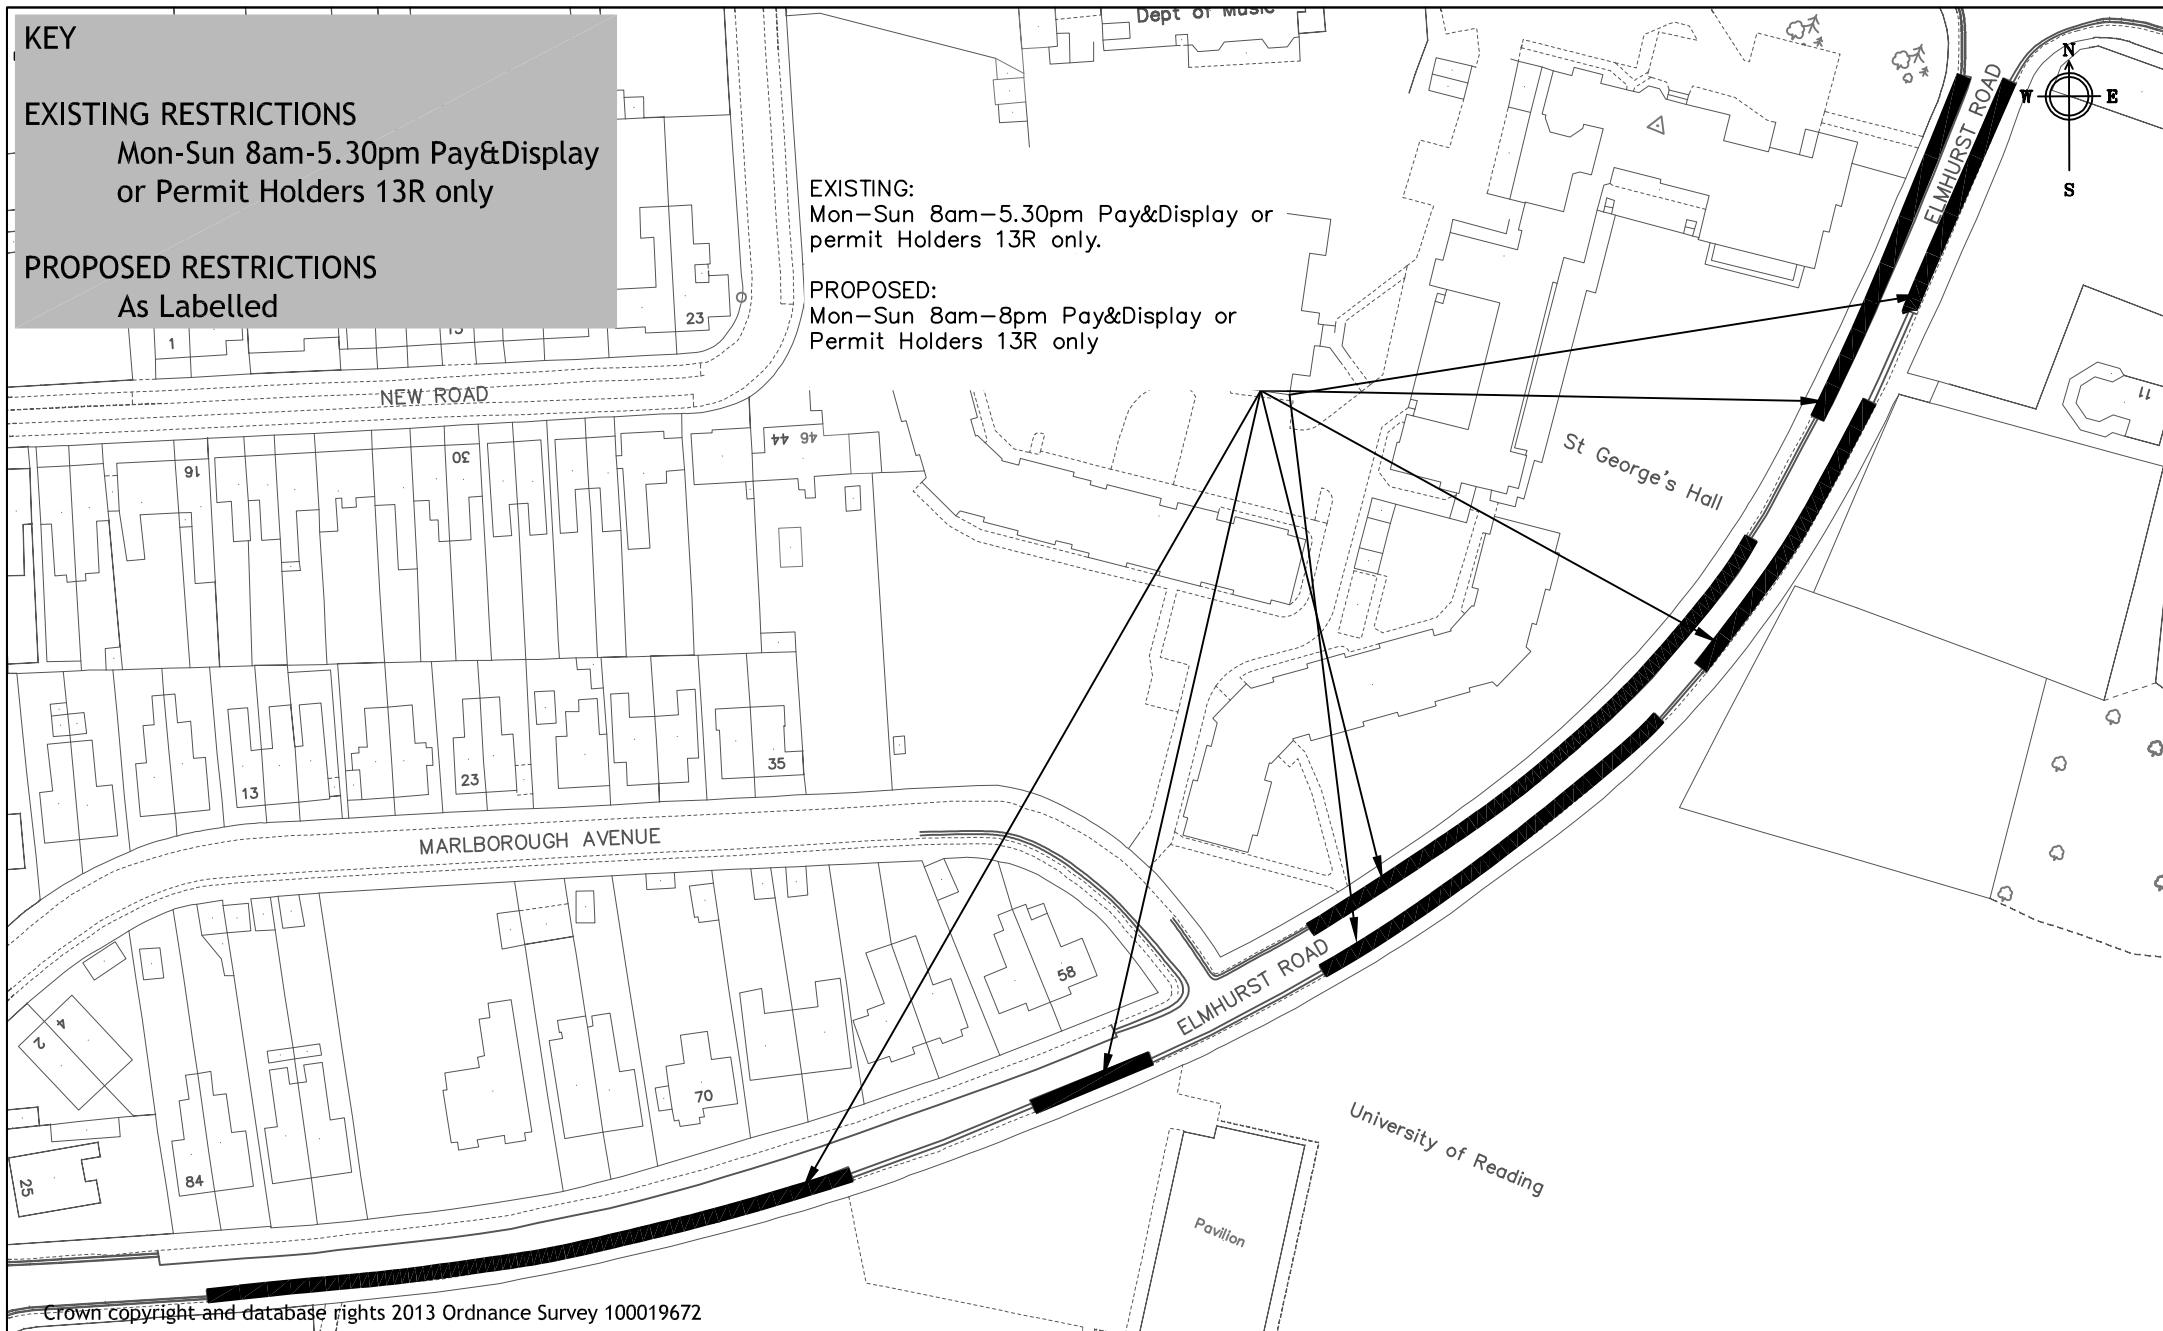

Reading
Borough Council
Working better with you

Transport & Streetcare
Civic Offices
Reading
RG1 2LU

Project	Scale	Drawn
	N.T.S	MF
WAITING RESTRICTION REVIEW 2020	Date	Checked
	NOV20	PC
Drawing	Approved	
	JT	
ELMHURST ROAD-OPTION1	Drawing No.	
	RE4_Elmhurst Road option1	

KEY


EXISTING RESTRICTIONS

Mon-Sun 8am-5.30pm Pay&Display
or Permit Holders 13R only

Mon-Sun 8am-5.30pm 2hr No
Return within 2hr or Permit
Holders 13R only.

PROPOSED RESTRICTIONS

As Labelled

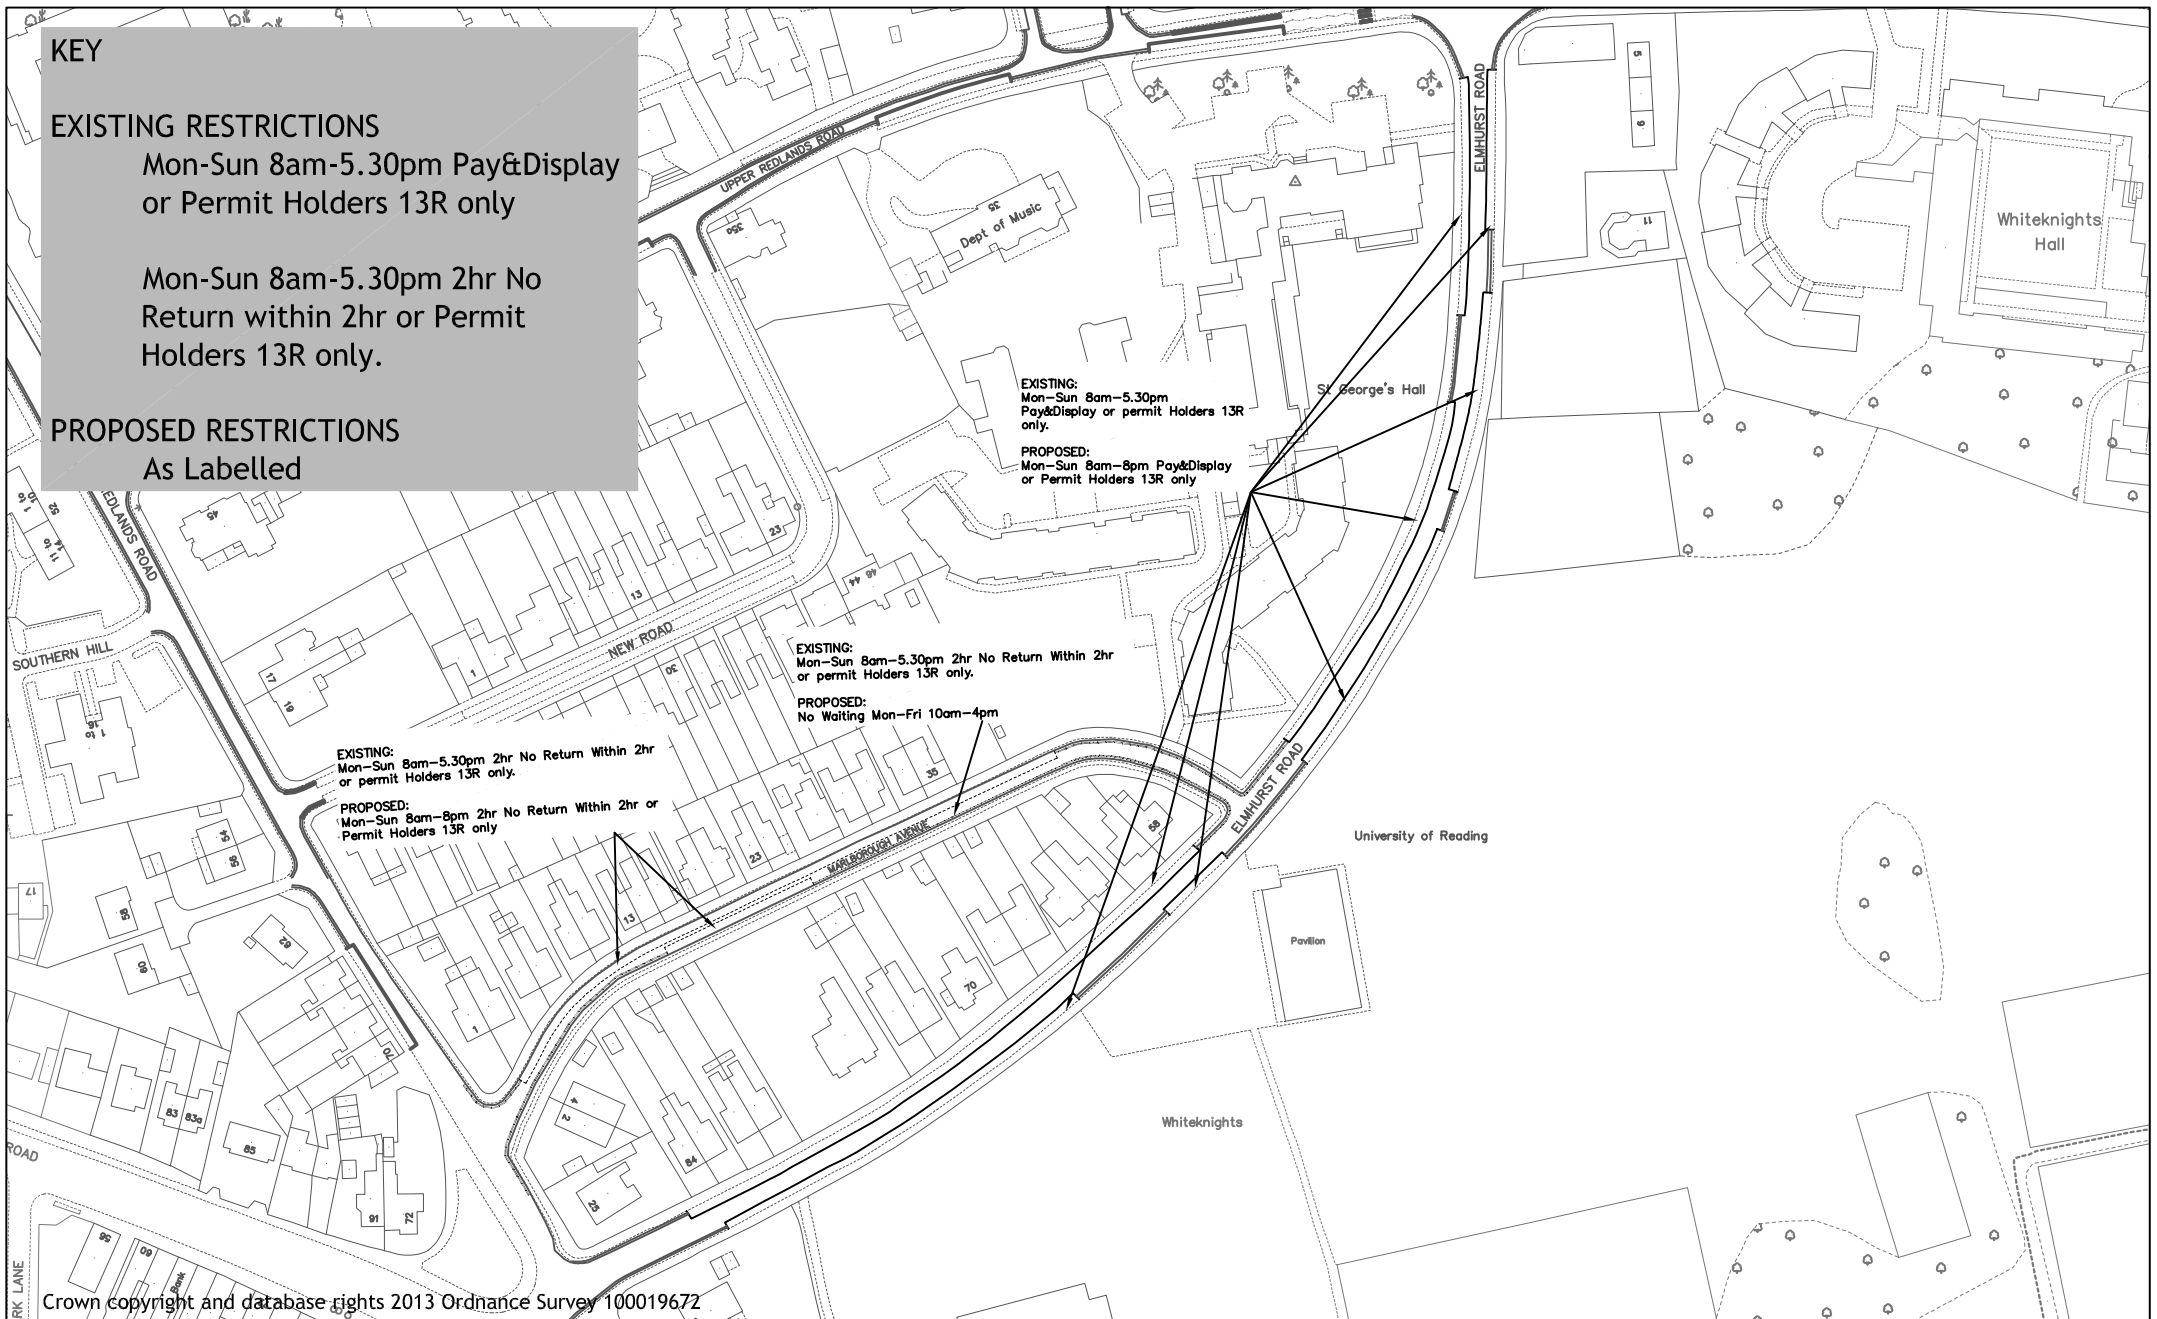

Crown copyright and database rights 2013 Ordnance Survey 100019672



Reading
Borough Council
Working better with you

Transport & Streetcare
Civic Offices
Reading
RG1 2LU

Project	WAITING RESTRICTION REVIEW 2020	Scale	N.T.S	Drawn	MF
		Date	NOV20	Checked	PC
Drawing	ELMHURST ROAD-OPTION2	Approved		JT	
		Drawing No.	RE5_Elmhurst Road Option2		


KEY

EXISTING RESTRICTIONS

— No Waiting At Any Time

PROPOSED RESTRICTIONS

As Labelled

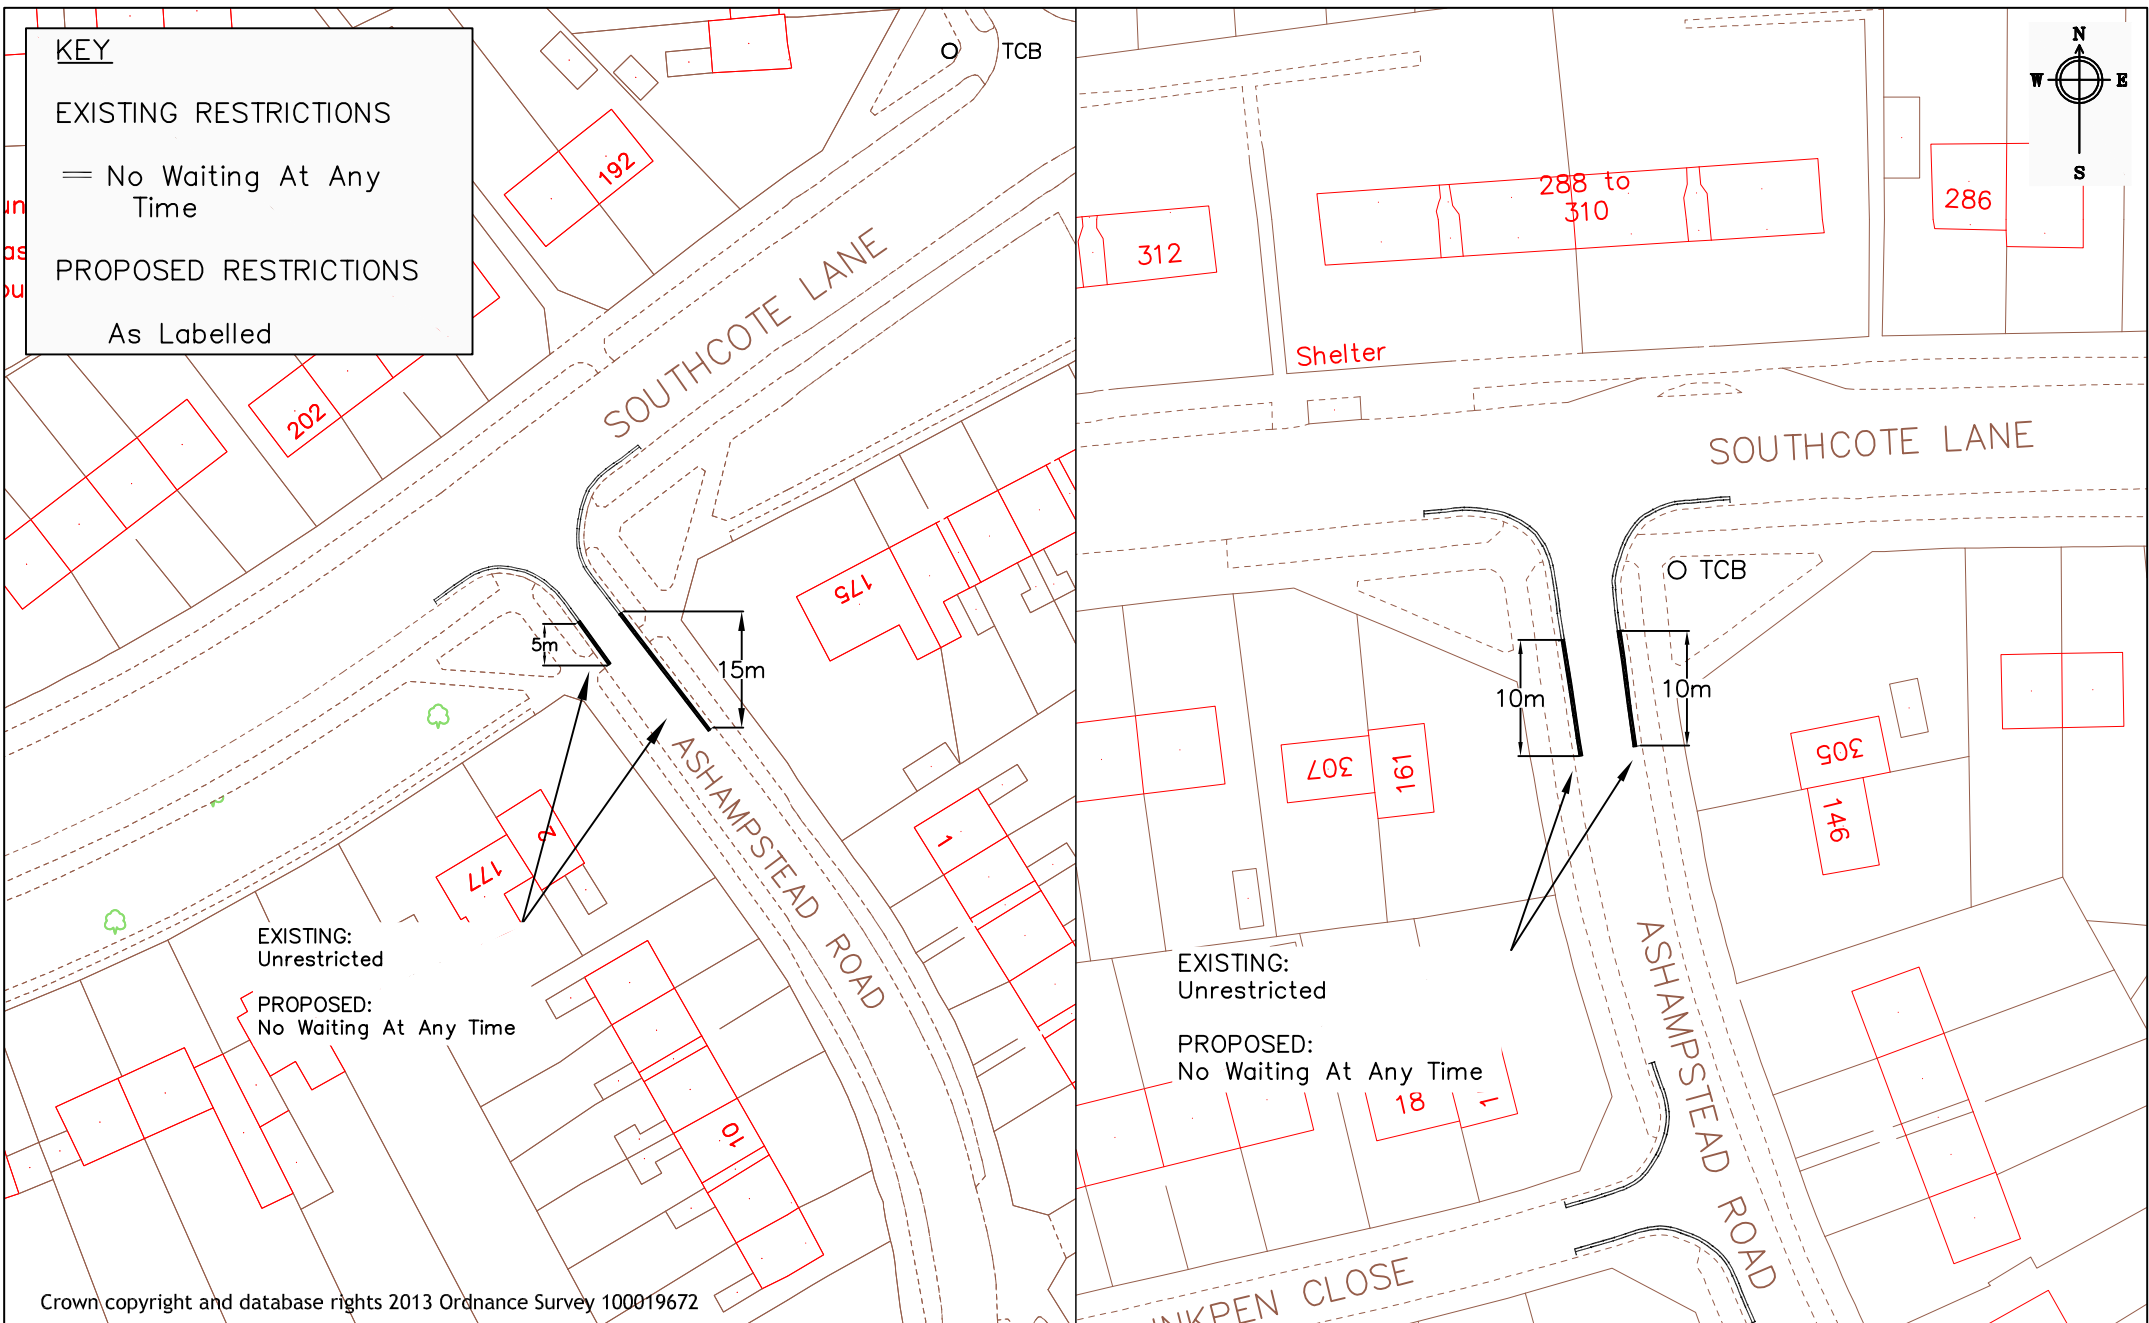

EXISTING:
Unrestricted

PROPOSED:
No Waiting At Any Time

EXISTING:
Unrestricted

PROPOSED:
No Waiting At Any Time

Crown copyright and database rights 2013 Ordnance Survey 100019672



Reading
Borough Council
Working better with you


Transport & Streetcare
Civic Offices
Reading
RG1 2LU

Project WAITING RESTRICTION REVIEW 2020	Scale N.T.S	Drawn PC
	Date NOV 20	Checked PC
Drawing ASHAMPSTEAD ROAD	Approved JT	
	Drawing No. S01_Ashampstead Road	

KEY

PROPOSED RESTRICTIONS

As Labelled

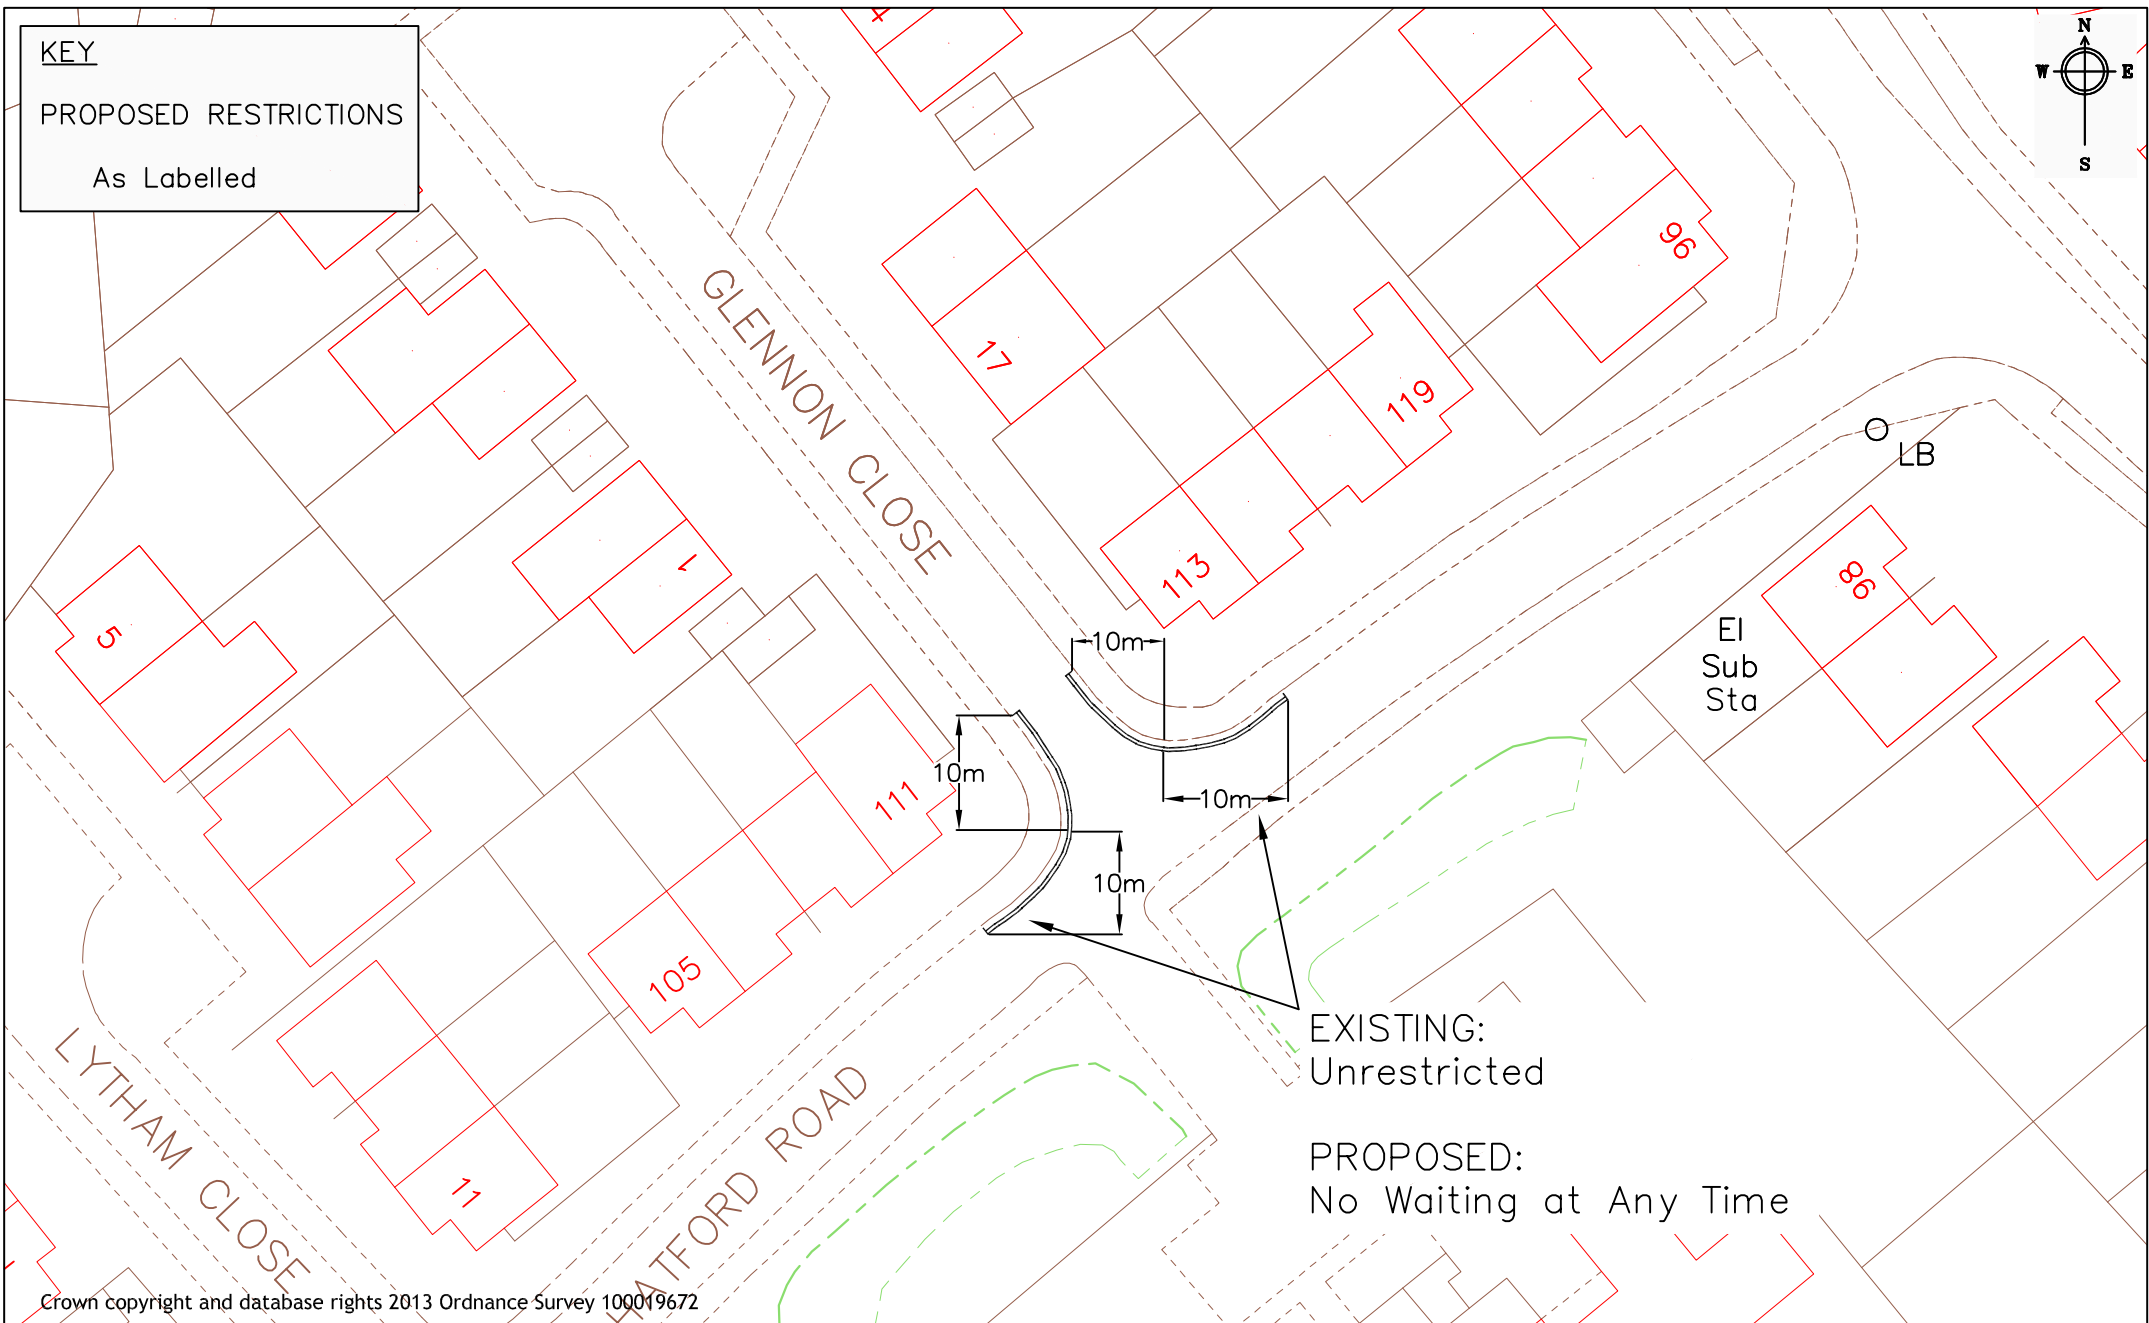

Crown copyright and database rights 2013 Ordnance Survey 100019672



Reading
Borough Council
Working better with you

Transport & Streetcare
Civic Offices
Reading
RG1 2LU

Project	WAITING RESTRICTION REVIEW 2020	Scale	Drawn	PC
		N.T.S.	Checked	PC
Drawing	GLENNON CLOSE	Date	Approved	
		NOV 20	JT	
Drawing No.		S02_Glennon Close		

KEY

EXISTING RESTRICTIONS

= No Waiting At Any Time

PROPOSED RESTRICTIONS

As Labelled



CORONATION

EXISTING:
Unrestricted

PROPOSED:
No Waiting at Any Time

Library

214

Shelter

32m

BUS STOP

SOUTHCOTE LANE

5m

PCB

201

189

213

Crown copyright and database rights 2013 Ordnance Survey 100019672



Reading
Borough Council
Working better with you

Transport & Streetcare
Civic Offices
Reading
RG1 2LU

Project	WAITING RESTRICTION REVIEW 2020	Scale N.T.S.	Drawn PC
		Date NOV 20	Checked PC
Drawing	SOUTHCOTE LANE	Approved JT	
		Drawing No.	S03_Southcote Lane


KEY

EXISTING RESTRICTIONS


= No Waiting At Any Time

PROPOSED RESTRICTIONS

As Labelled

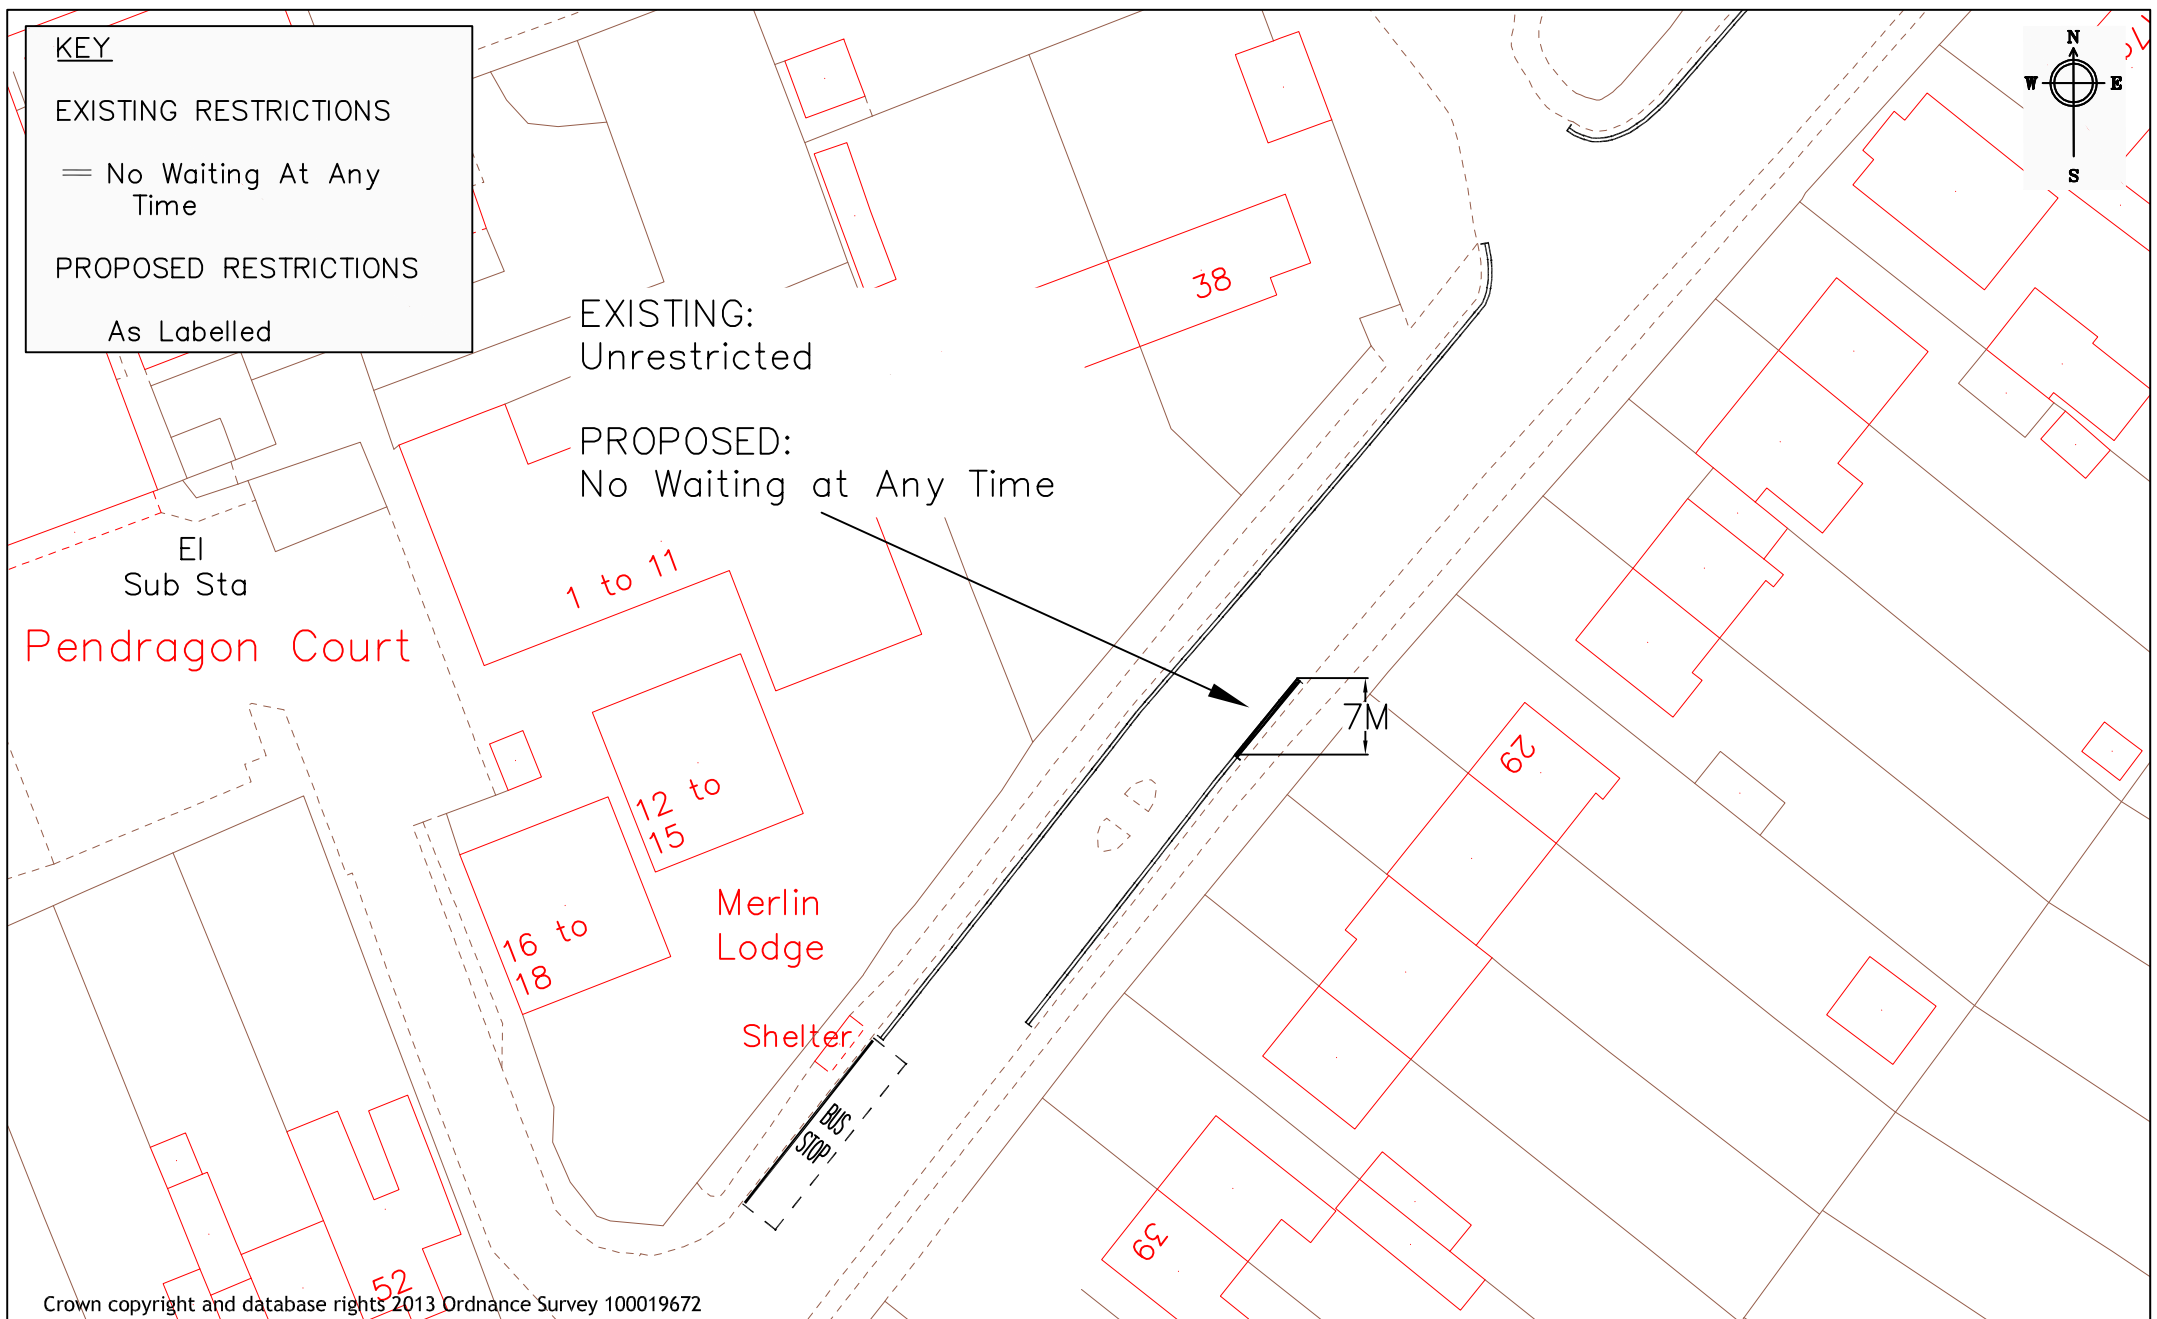

Crown copyright and database rights 2013 Ordnance Survey 100019672

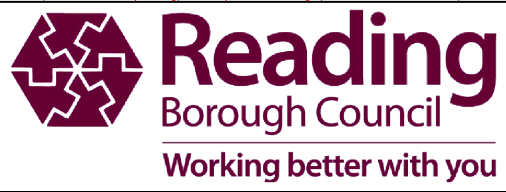

Transport & Streetcare
 Civic Offices
 Reading
 RG1 2LU

Project	WAITING RESTRICTION REVIEW 2020	Scale N.T.S	Drawn PC
		Date NOV 20	Checked PC
Drawing	SOUTHCOTE LANE	Drawing No. S04_Southcote Lane	
			Approved JT



KEY

EXISTING RESTRICTIONS

= No Waiting At Any Time

PROPOSED RESTRICTIONS

As Labelled

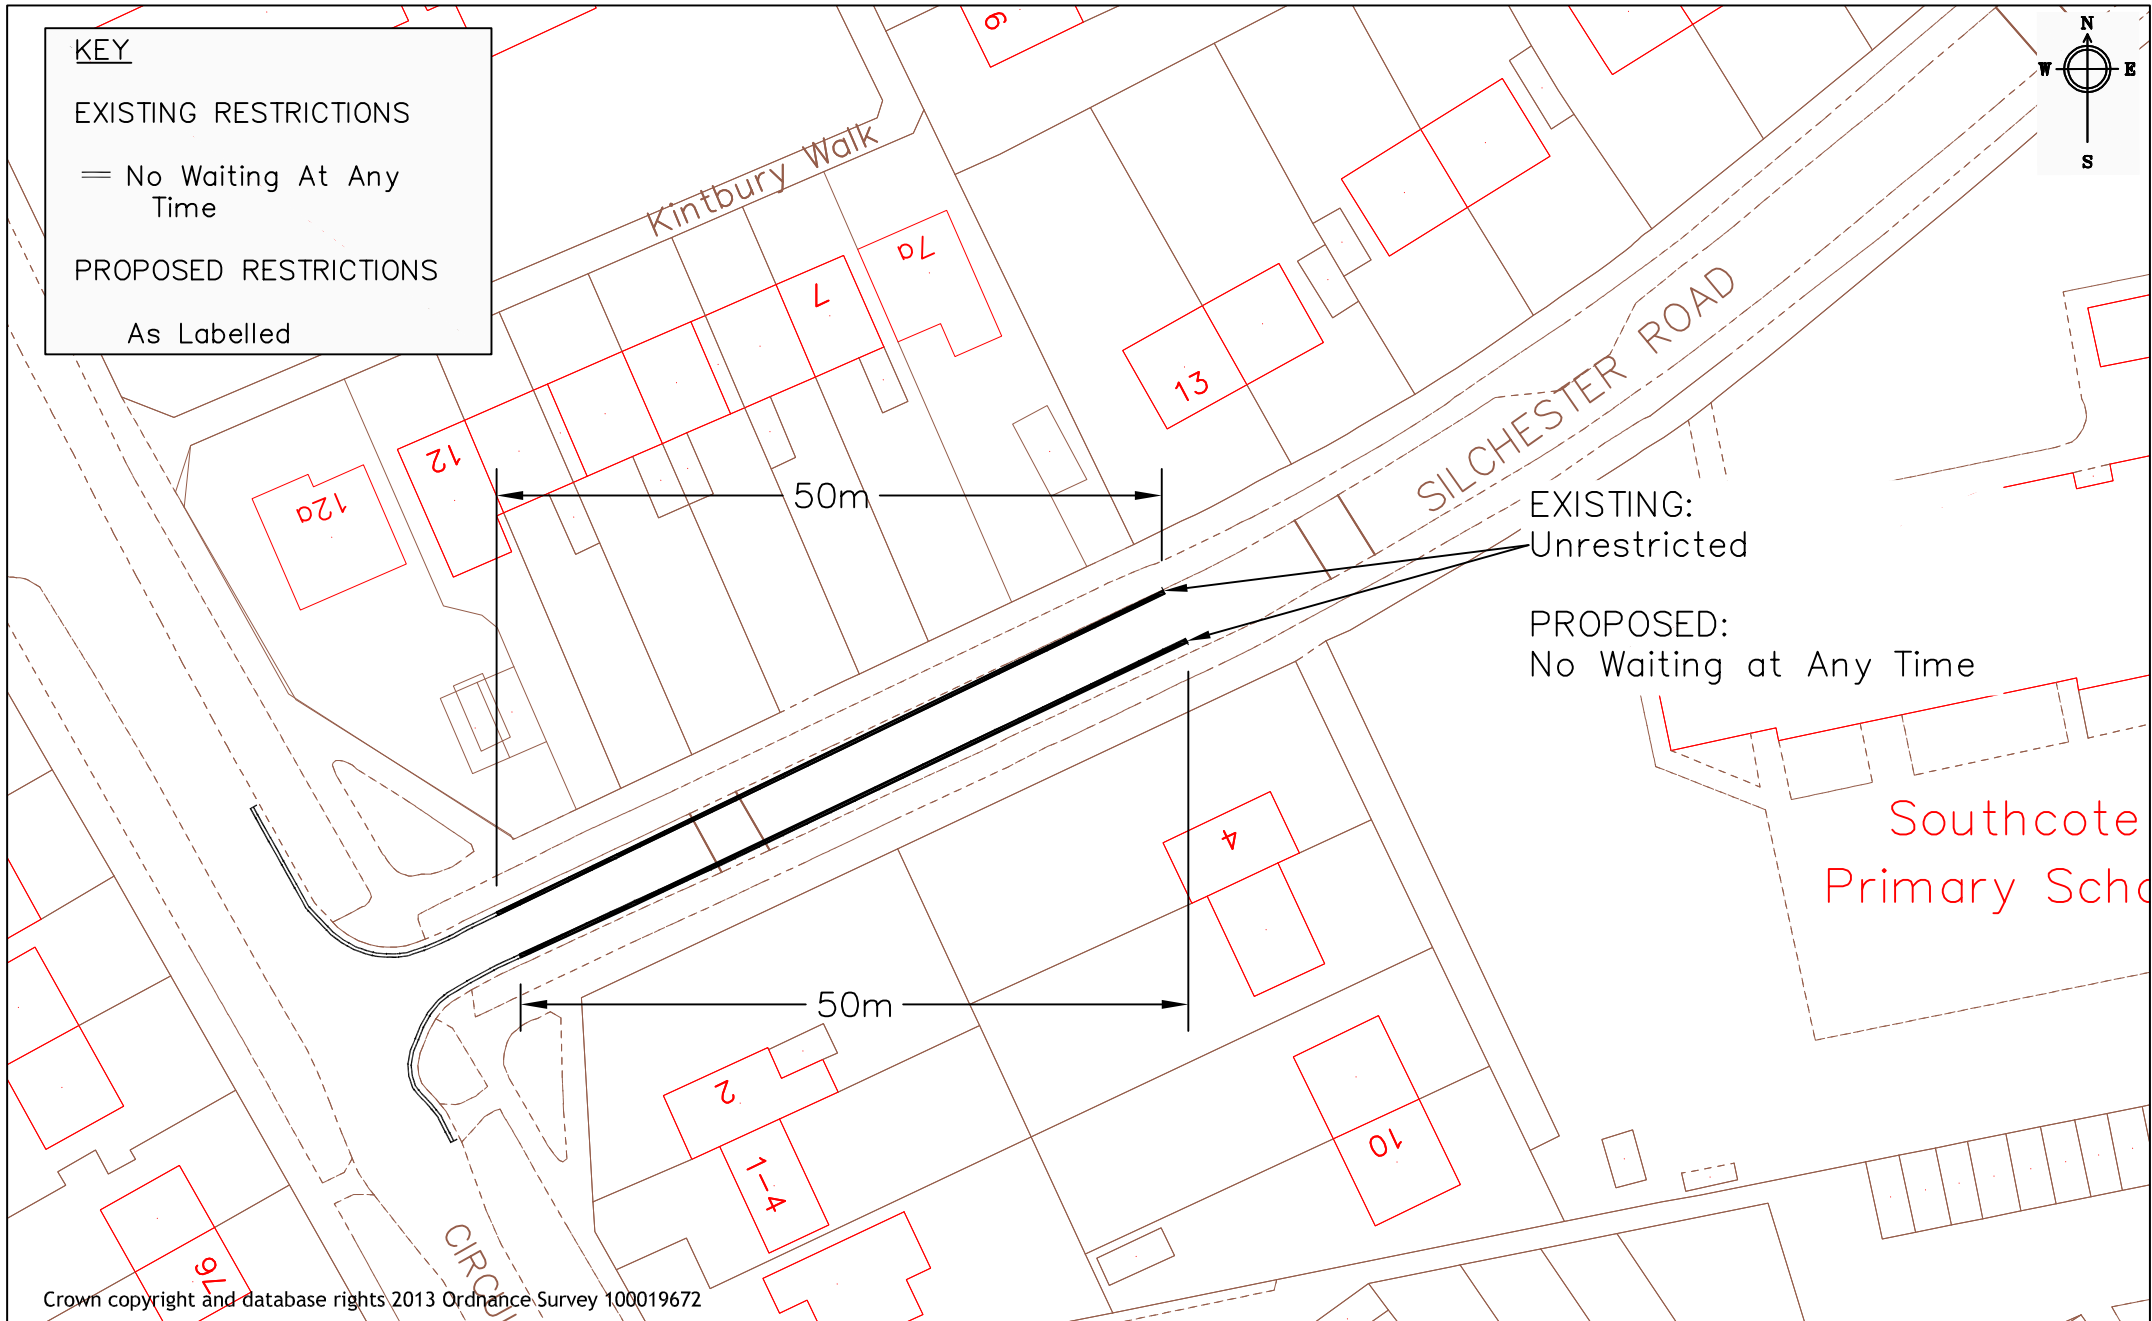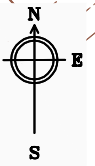

Crown copyright and database rights 2013 Ordnance Survey 100019672



Reading
Borough Council
Working better with you


Transport & Streetcare
Civic Offices
Reading
RG1 2LU

Project	WAITING RESTRICTION REVIEW 2020	Scale	N.T.S	Drawn	MF	
		Date	NOV 20	Checked	PC	
Drawing	SILCHESTER ROAD	Approved				JT
		Drawing No.		S05_Silchester Road		

KEY

PROPOSED RESTRICTIONS

As Labelled

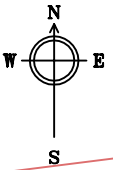


EXISTING:

No Stopping Mon–Fri 8am–5pm
on entrance markings

PROPOSED:

No Stopping Mon–Fri 8am–5pm
on entrance markings except
on Bank Holidays

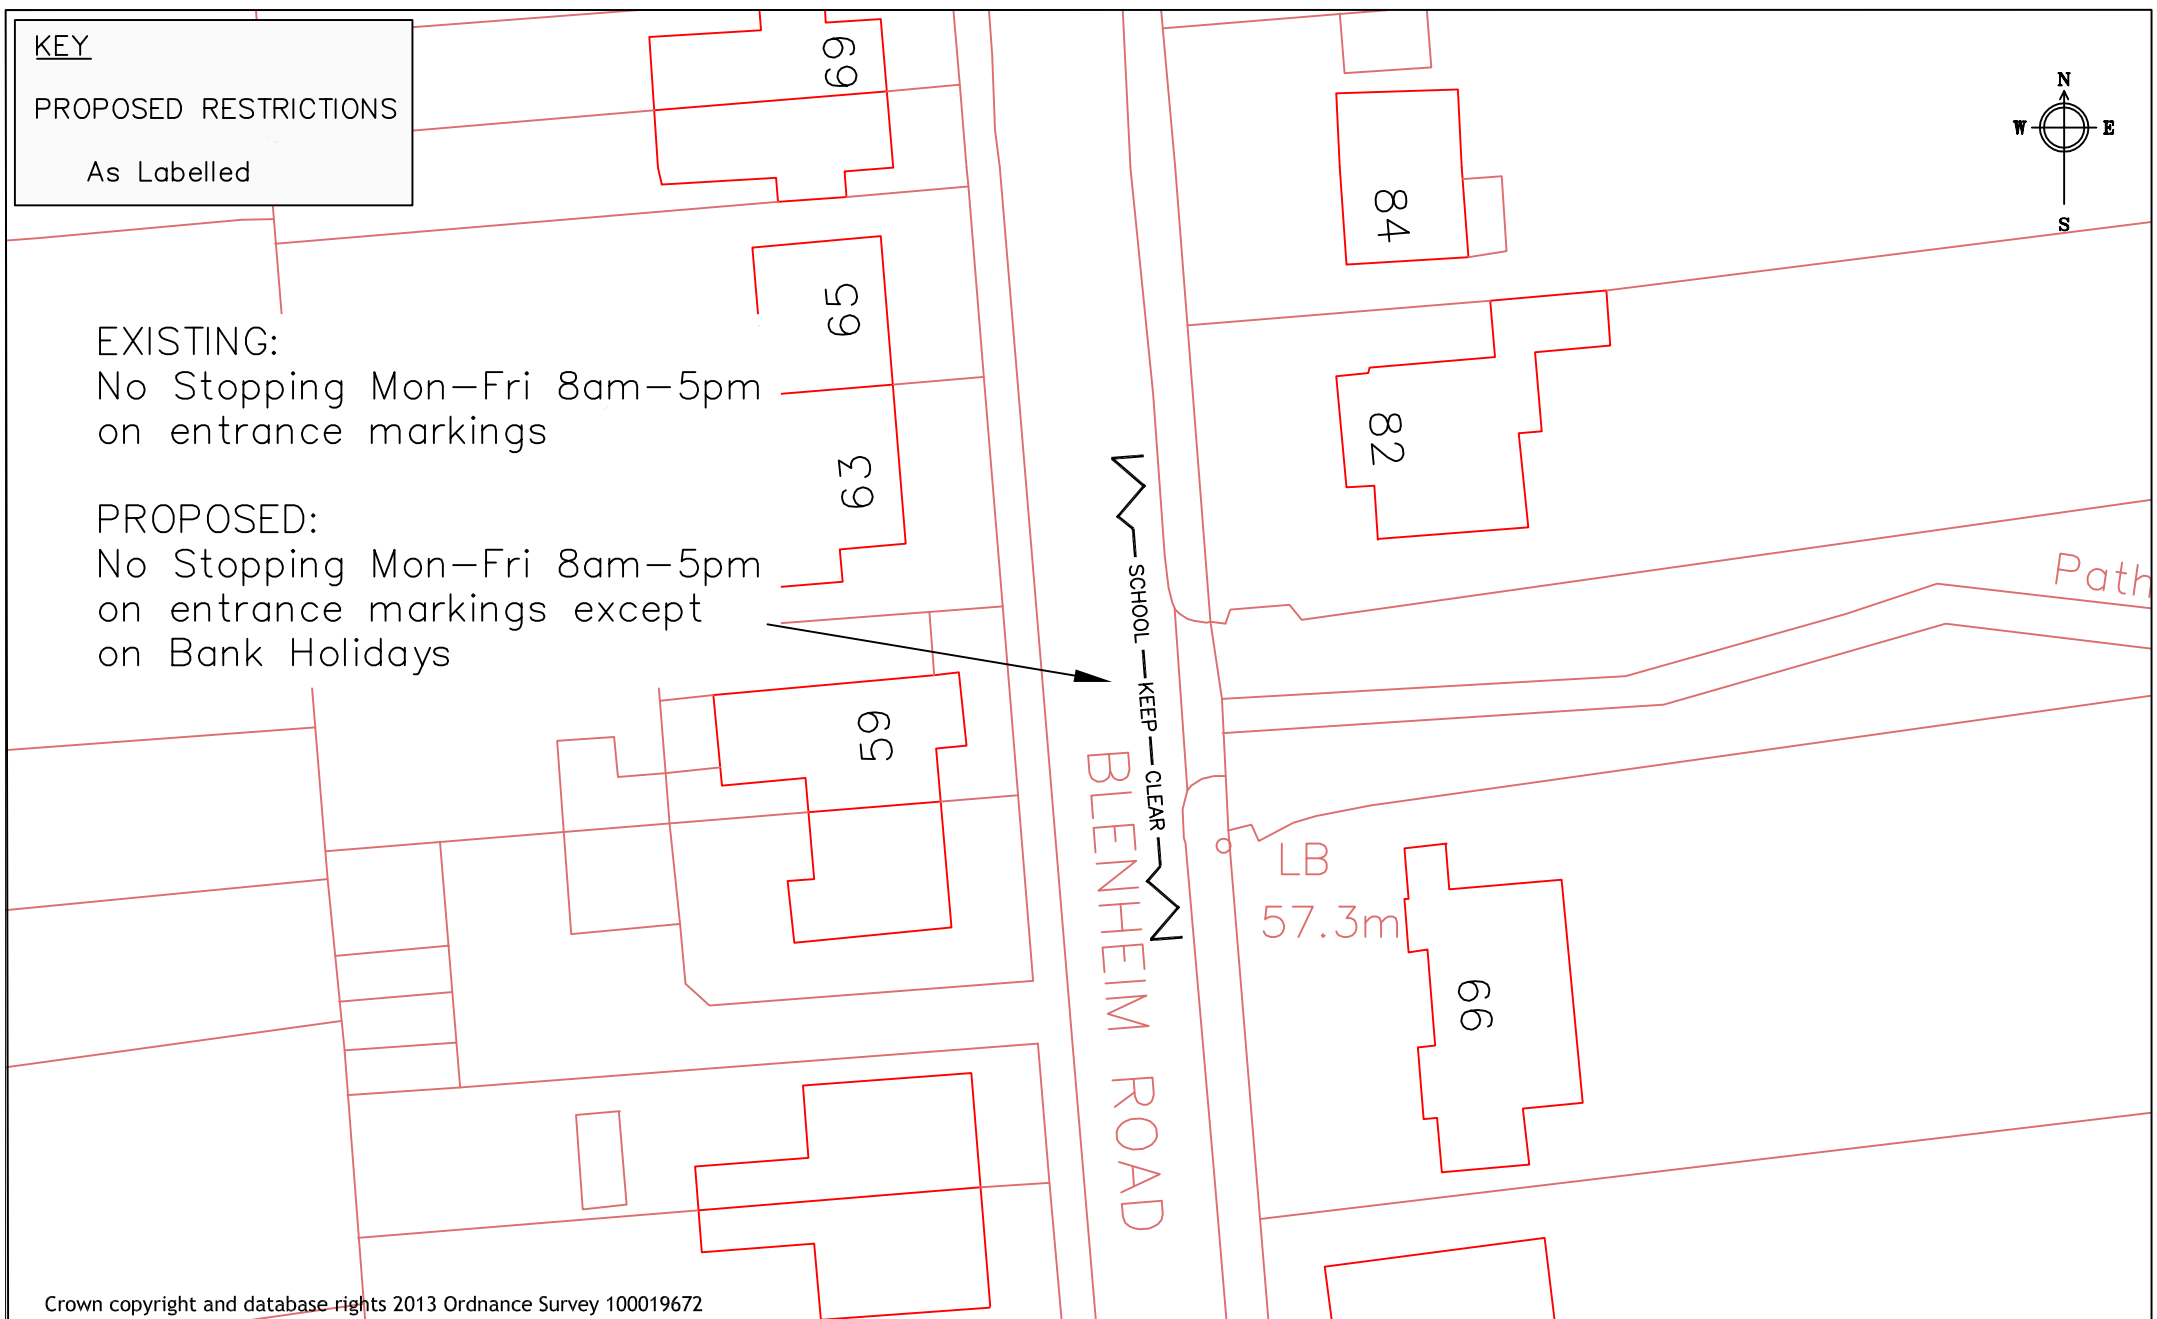

Crown copyright and database rights 2013 Ordnance Survey 100019672



Reading
Borough Council
Working better with you

Transport & Streetcare
Civic Offices
Reading
RG1 2LU

Project WAITING RESTRICTION REVIEW 2020	Scale N.T.S	Drawn PC
	Date NOV 20	Checked PC
Drawing BLENNHEIM ROAD	Approved JT	
	Drawing No. TH1_Blenheim Road	



KEY

EXISTING RESTRICTIONS

— NO WAITING AT ANY TIME

— NO WAITING MON-FRI
8AM-5PM

**PROPOSED RESTRICTIONS
AS LABELLED**

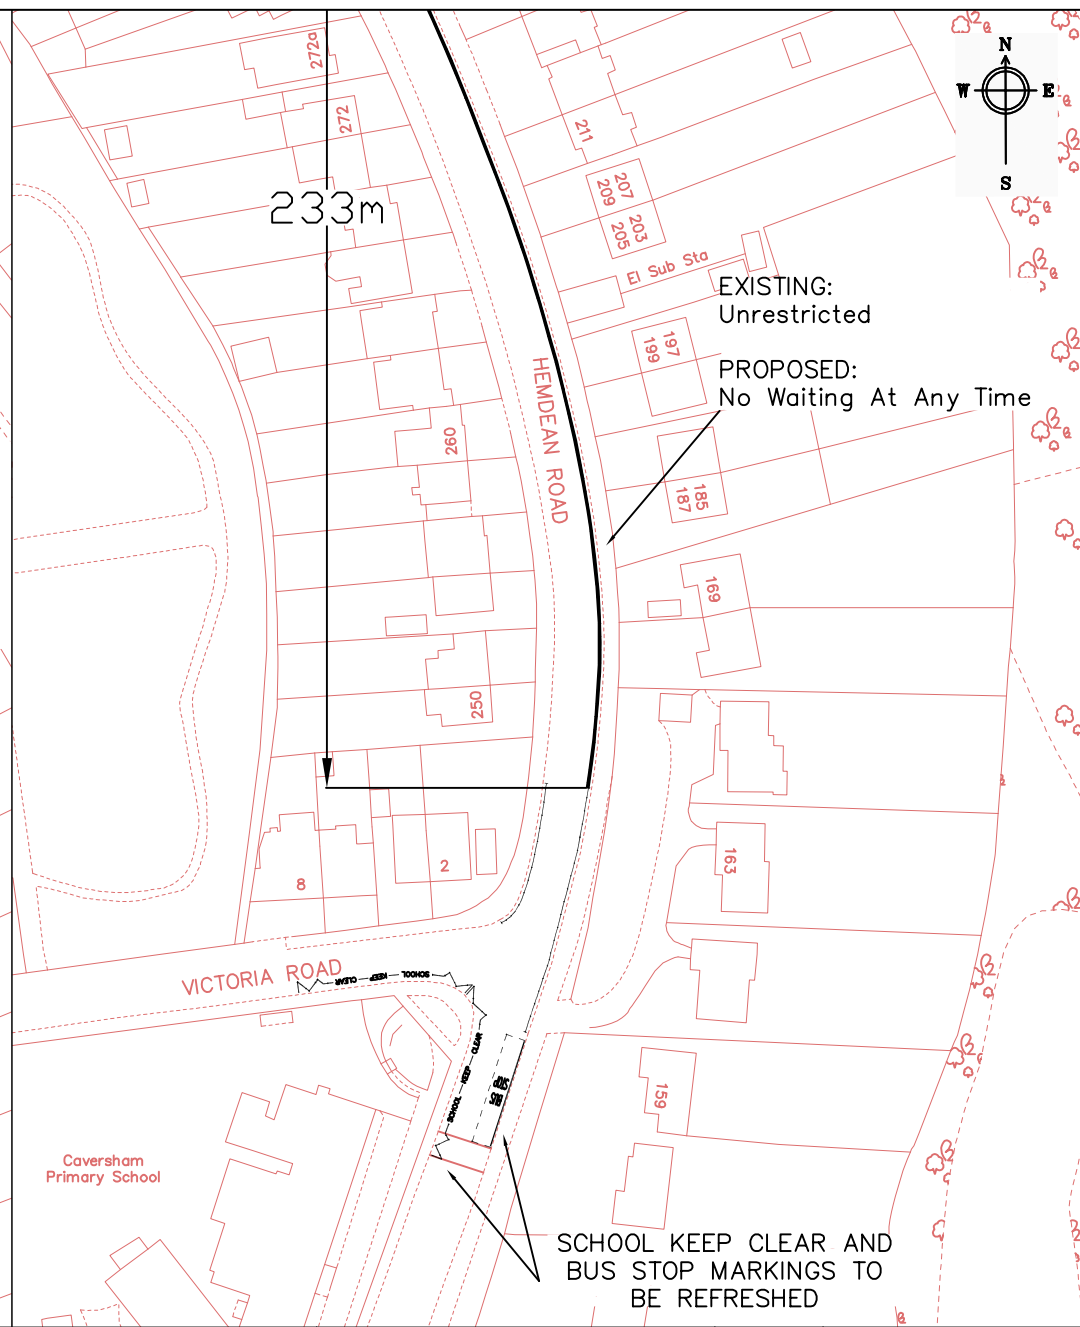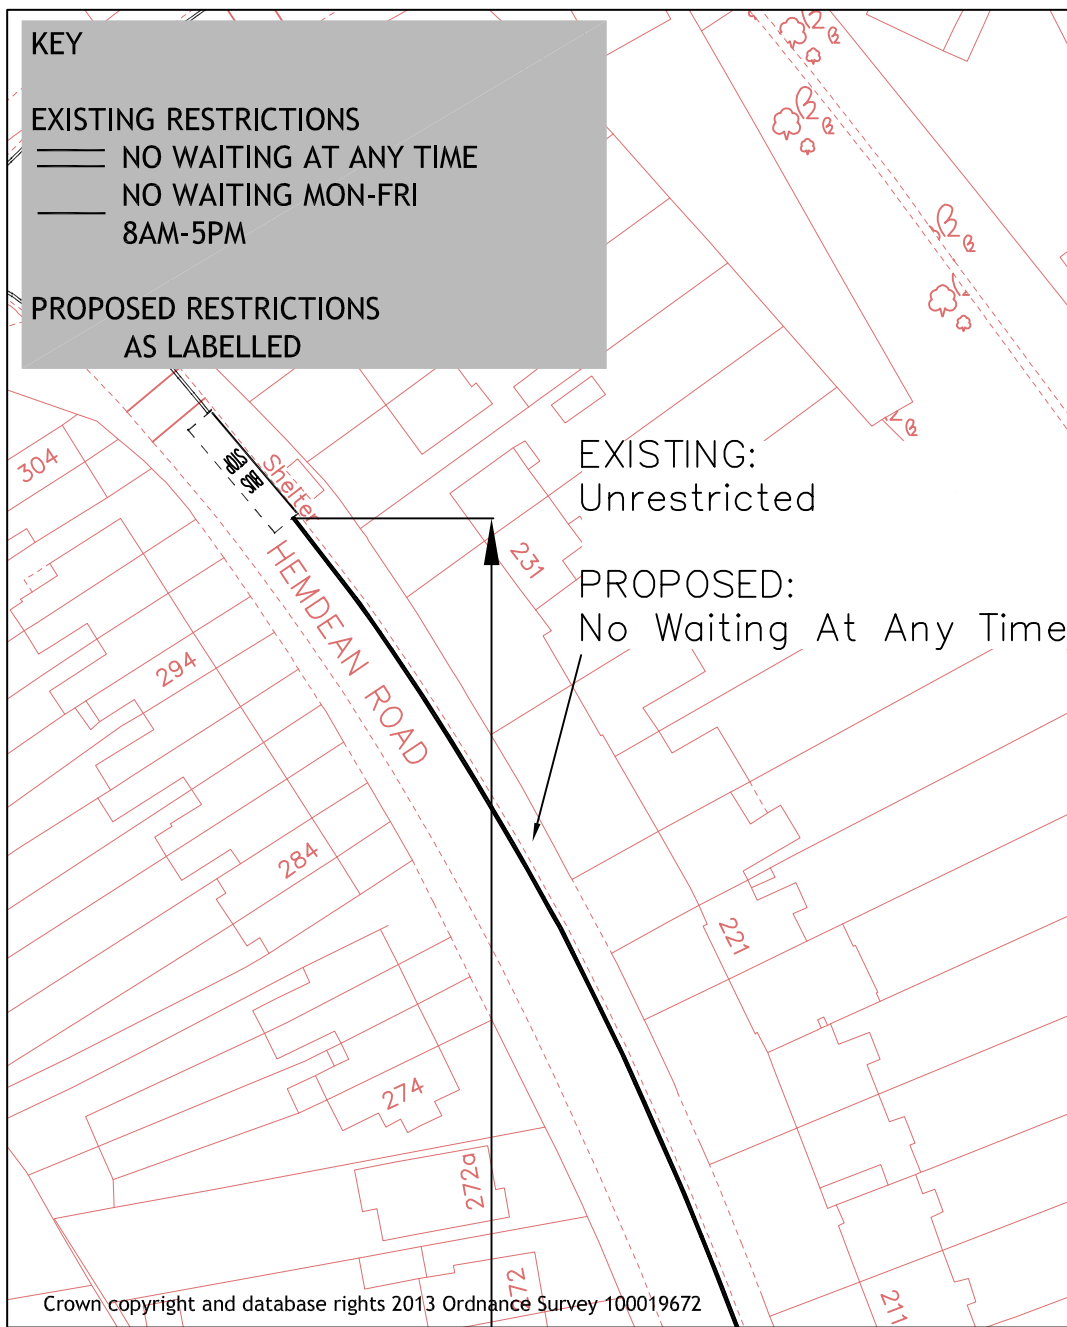

Crown copyright and database rights 2013 Ordnance Survey 100019672



Transport & Streetcare
Civic Offices
Reading
RG1 2LU

Project	WAITING RESTRICTION REVIEW 2020	Scale	N.T.S.	Drawn	PC
		Date	NOV 20	Checked	PC
Drawing	HEMDEAN ROAD	Drawing No.		TH2_Hemdean Road	
		Approved		JC	

KEY

PROPOSED RESTRICTIONS

As Labelled



EXISTING:
No Waiting Mon–Fri 1–2pm

PROPOSED:
No Waiting Mon–Sat
8am–5pm in turning head

EXISTING:
No Waiting Mon–Fri
11am–noon

PROPOSED:
No Waiting Mon–Sat
8am–5pm in turning head

EXISTING:
No Waiting Mon–Fri
1–2pm

EXISTING:
No Waiting Mon–Fri
11am–noon

Core Walk

THE RIDGEWAY



Transport & Streetcare
Civic Offices
Reading
RG1 2LU

Project
WAITING RESTRICTION
REVIEW 2020

Scale
N.T.S
Date
NOV 20

Drawn PC
Checked PC
Approved JT

Drawing
THE RIDGEWAY

Drawing No.
TH3_The Ridgeway

KEY
 PROPOSED RESTRICTIONS
 As Labelled




Y ROAD

BEVERLEY ROAD

EXISTING:
 Unrestricted

PROPOSED:
 No Waiting at any Time

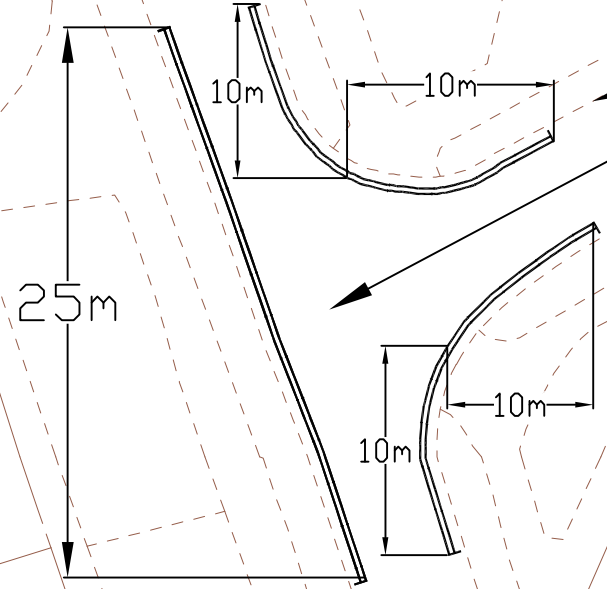

40

83

Crown copyright and database rights 2013 Ordnance Survey 100019672



Transport & Streetcare
 Civic Offices
 Reading
 RG1 2LU

Project WAITING RESTRICTION REVIEW 2020	Scale N.T.S.	Drawn PC
	Date NOV 20	Checked PC
Drawing BEVERLEY ROAD	Approved JC	
	Drawing No. T11_Beverley Road	


KEY

EXISTING RESTRICTIONS

— NO WAITING AT ANY TIME

PROPOSED RESTRICTIONS

AS LABELLED

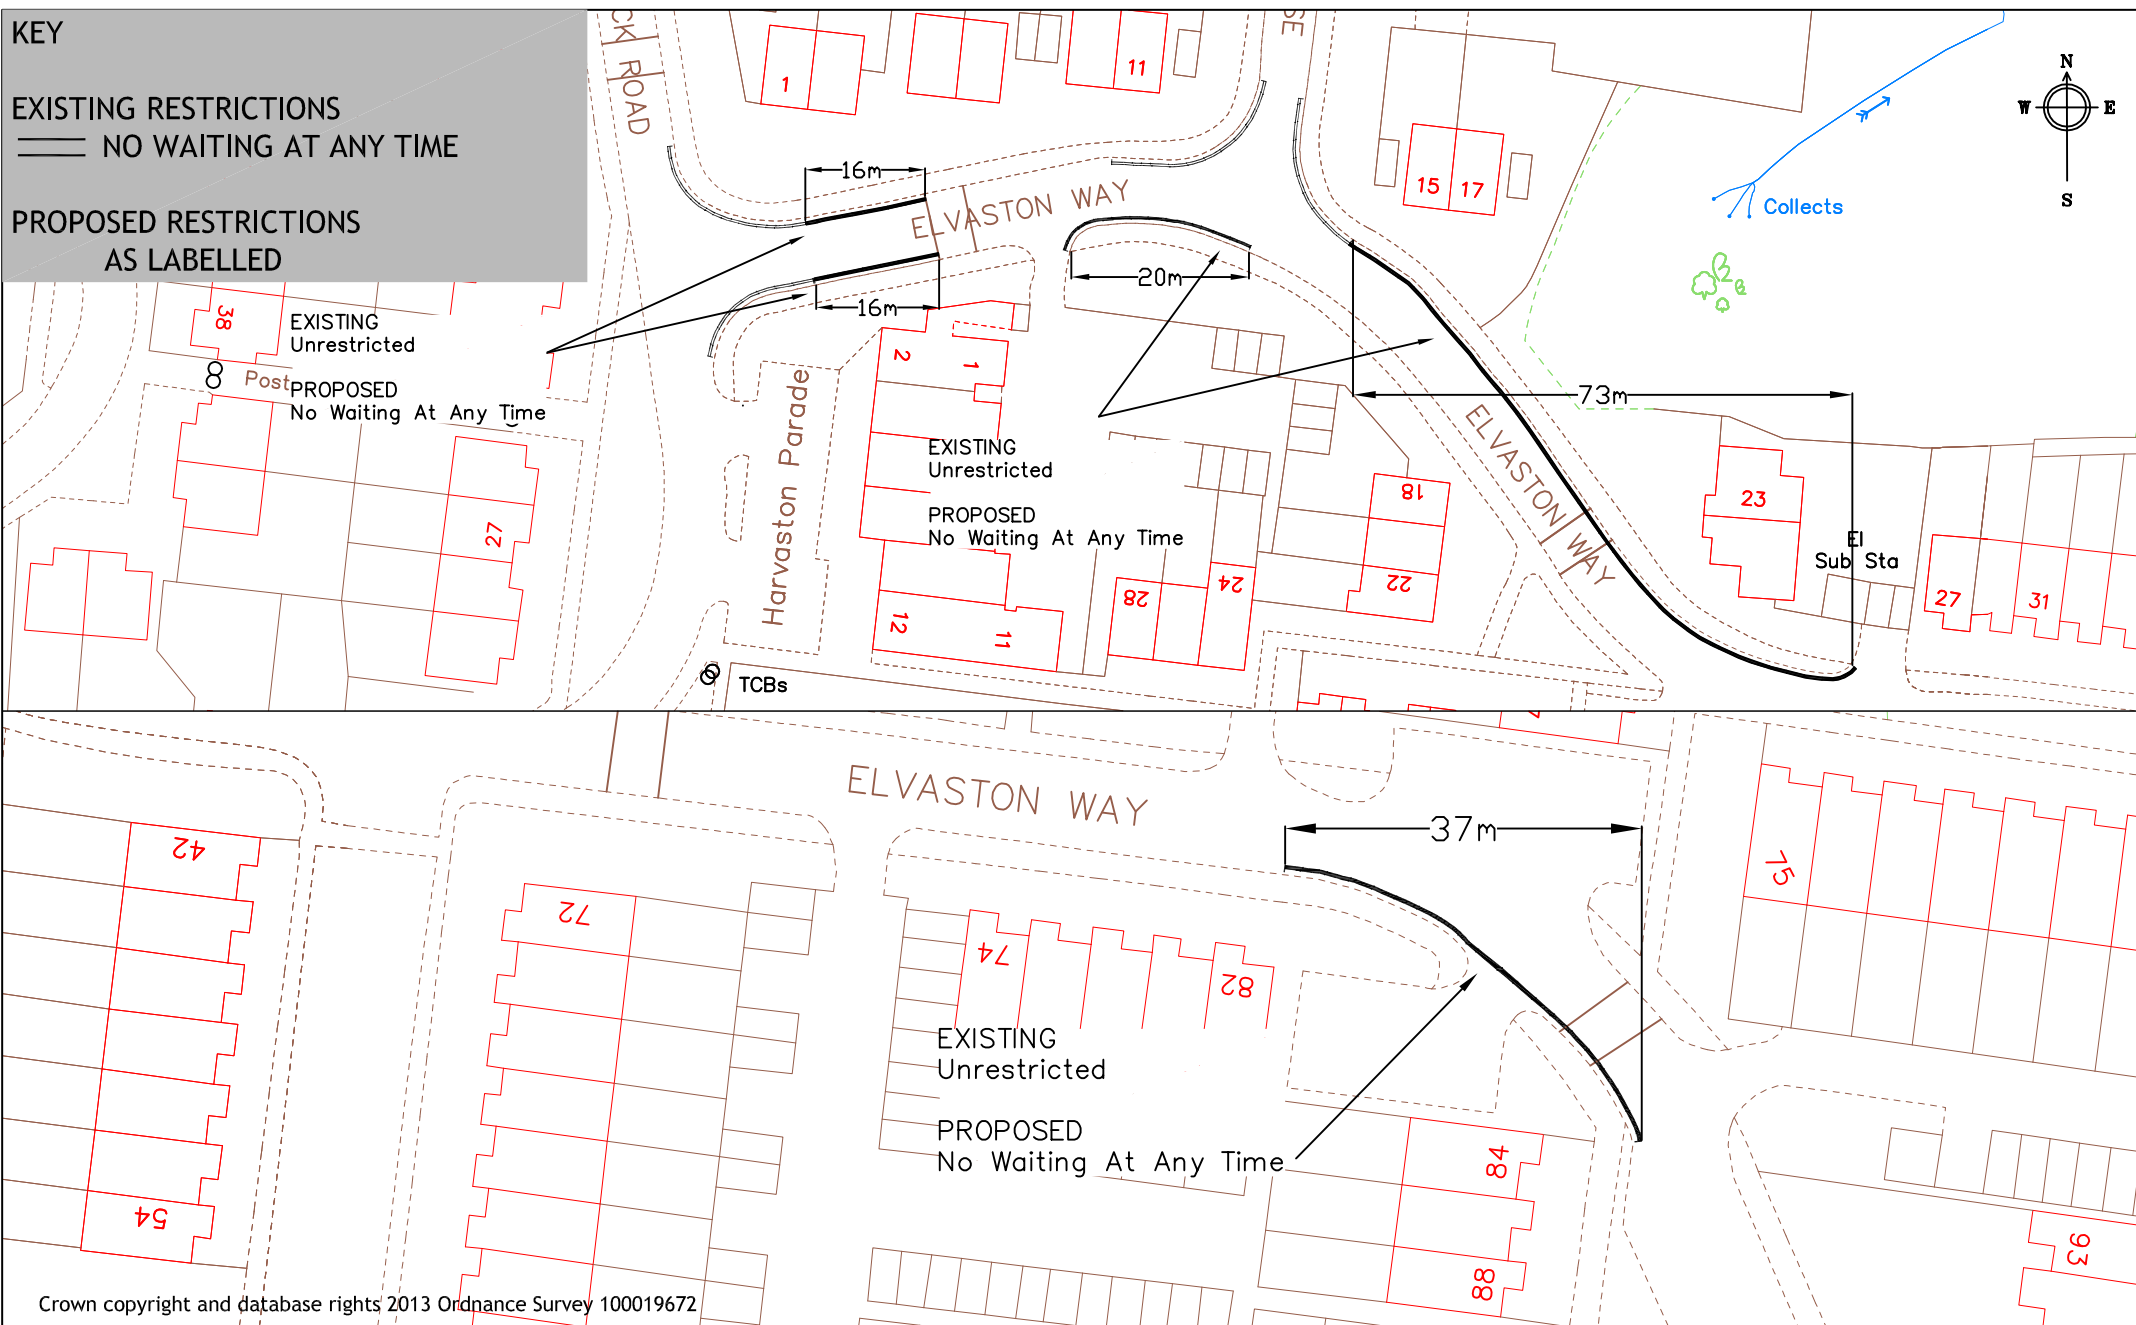

Crown copyright and database rights 2013 Ordnance Survey 100019672



Reading
Borough Council
Working better with you


Transportation & Streetcare
Civic Centre
Reading
RG1 2LU

Project	WAITING RESTRICTION REVIEW 2020	Scale	N.T.S	Drawn	PC
		Date	NOV 20	Checked	PC
Drawing	ELVASTON WAY	Approved	JT	Drawing No.	T12_Elvaston Way

KEY


PROPOSED RESTRICTIONS

As Labelled

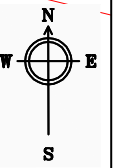

EXISTING:
Unrestricted

PROPOSED:
No Waiting At Any Time

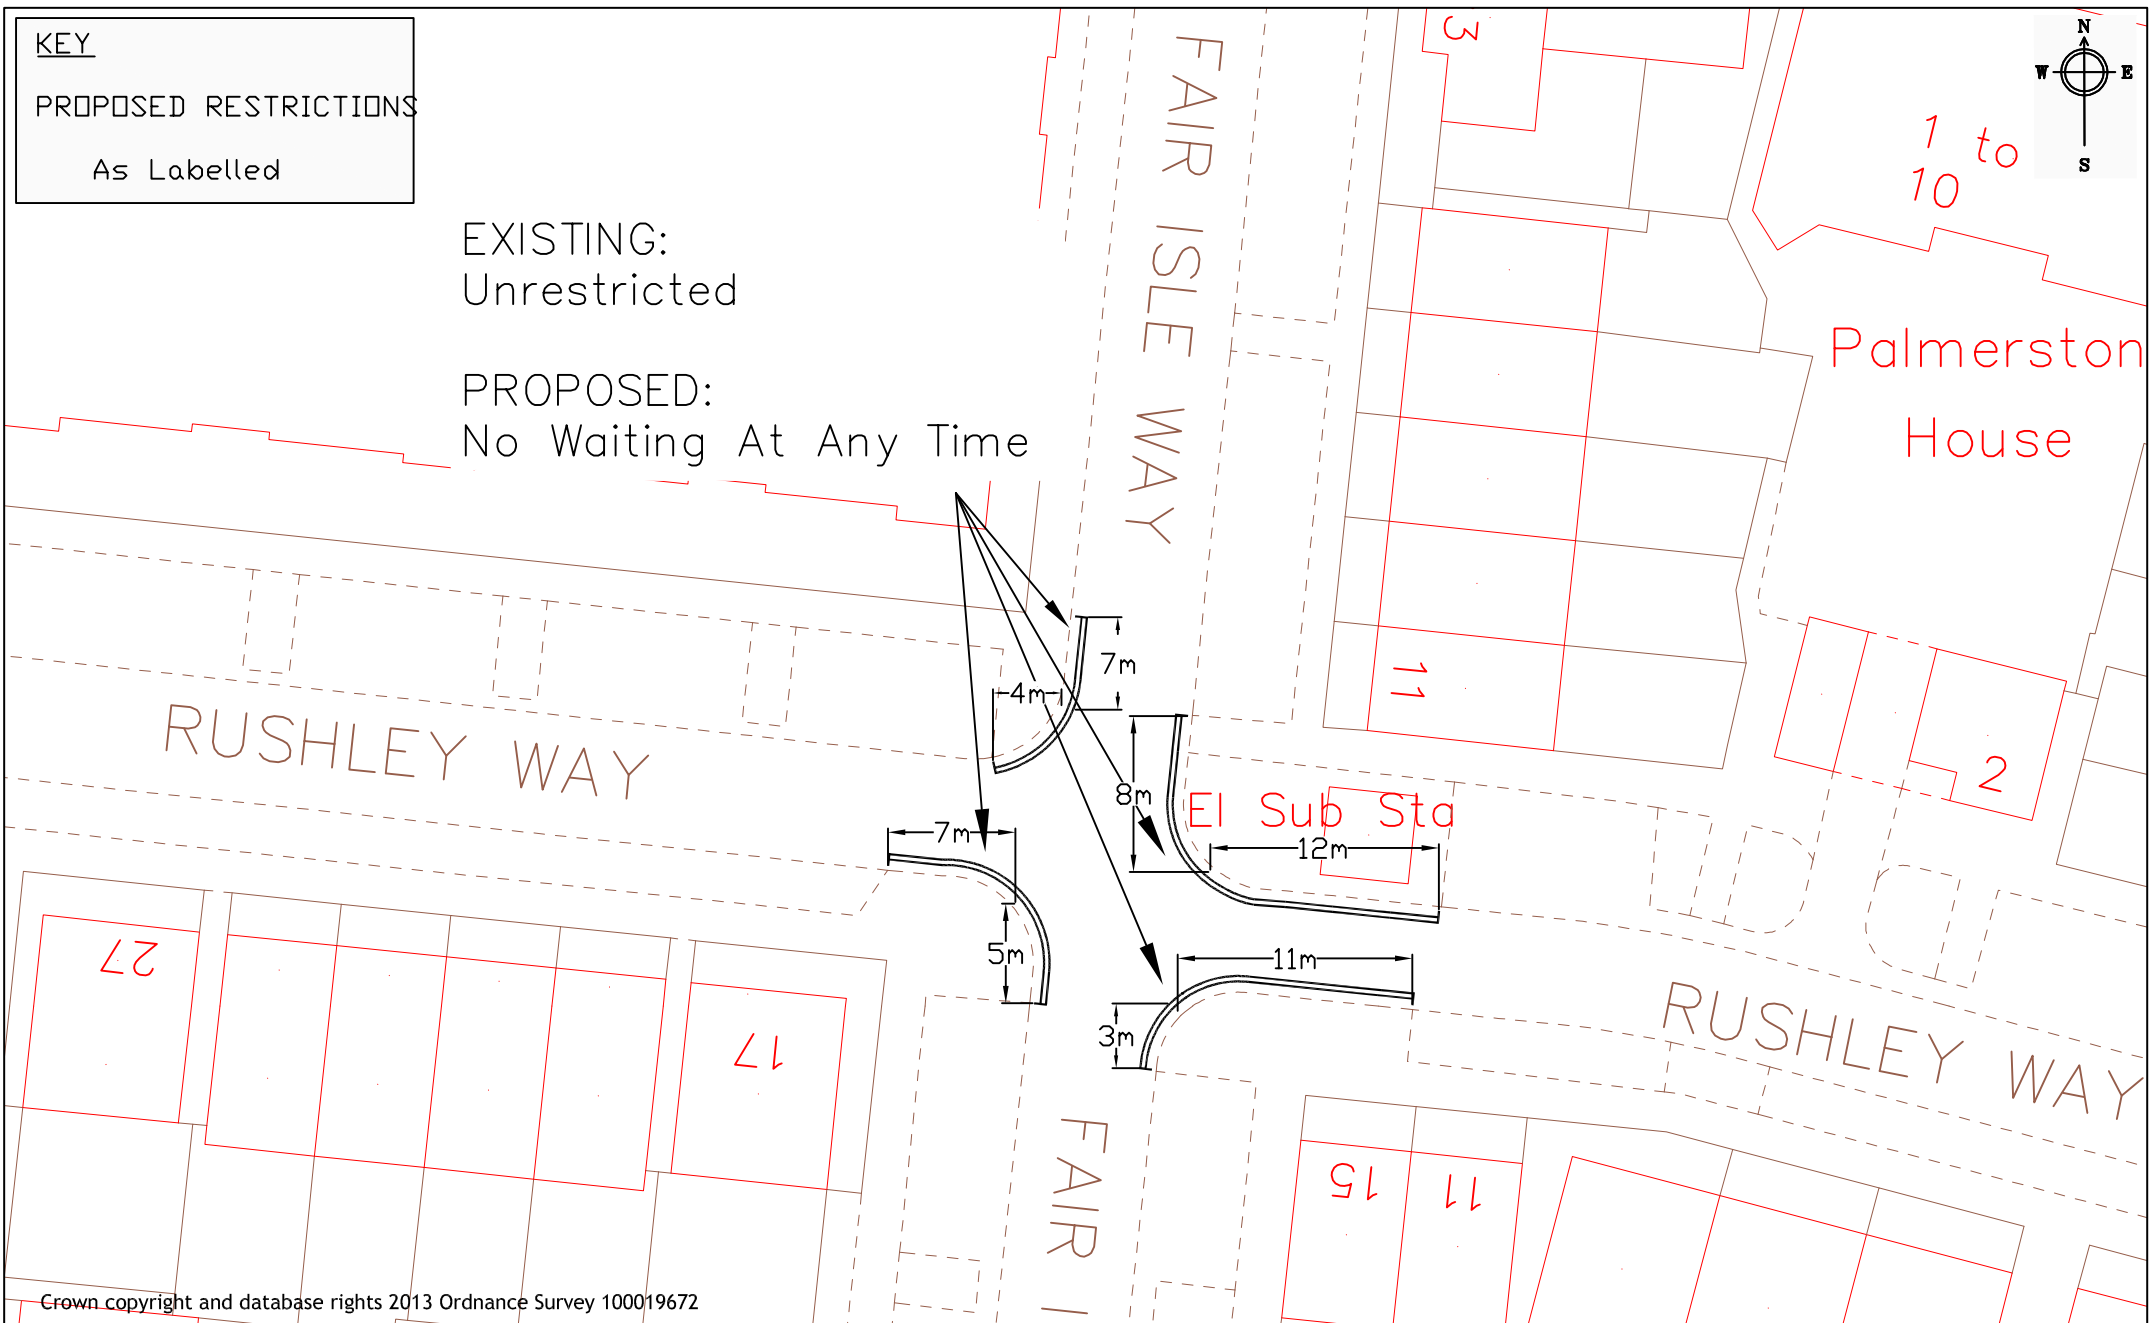

Crown copyright and database rights 2013 Ordnance Survey 100019672



Reading
Borough Council
Working better with you

Transport & Streetcare
Civic Offices
Reading
RG1 2LU

Project WAITING RESTRICTION REVIEW 2020	Scale N.T.S	Drawn PC
	Date NOV 20	Checked PC
Drawing FAIR ISLE WAY	Approved JT	
	Drawing No. WH1_Fair Isle Way	

KEY

EXISTING RESTRICTIONS


= No Waiting At Any Time

PROPOSED RESTRICTIONS

As Labelled

EXISTING:
Unrestricted

PROPOSED:
No Waiting at Any Time

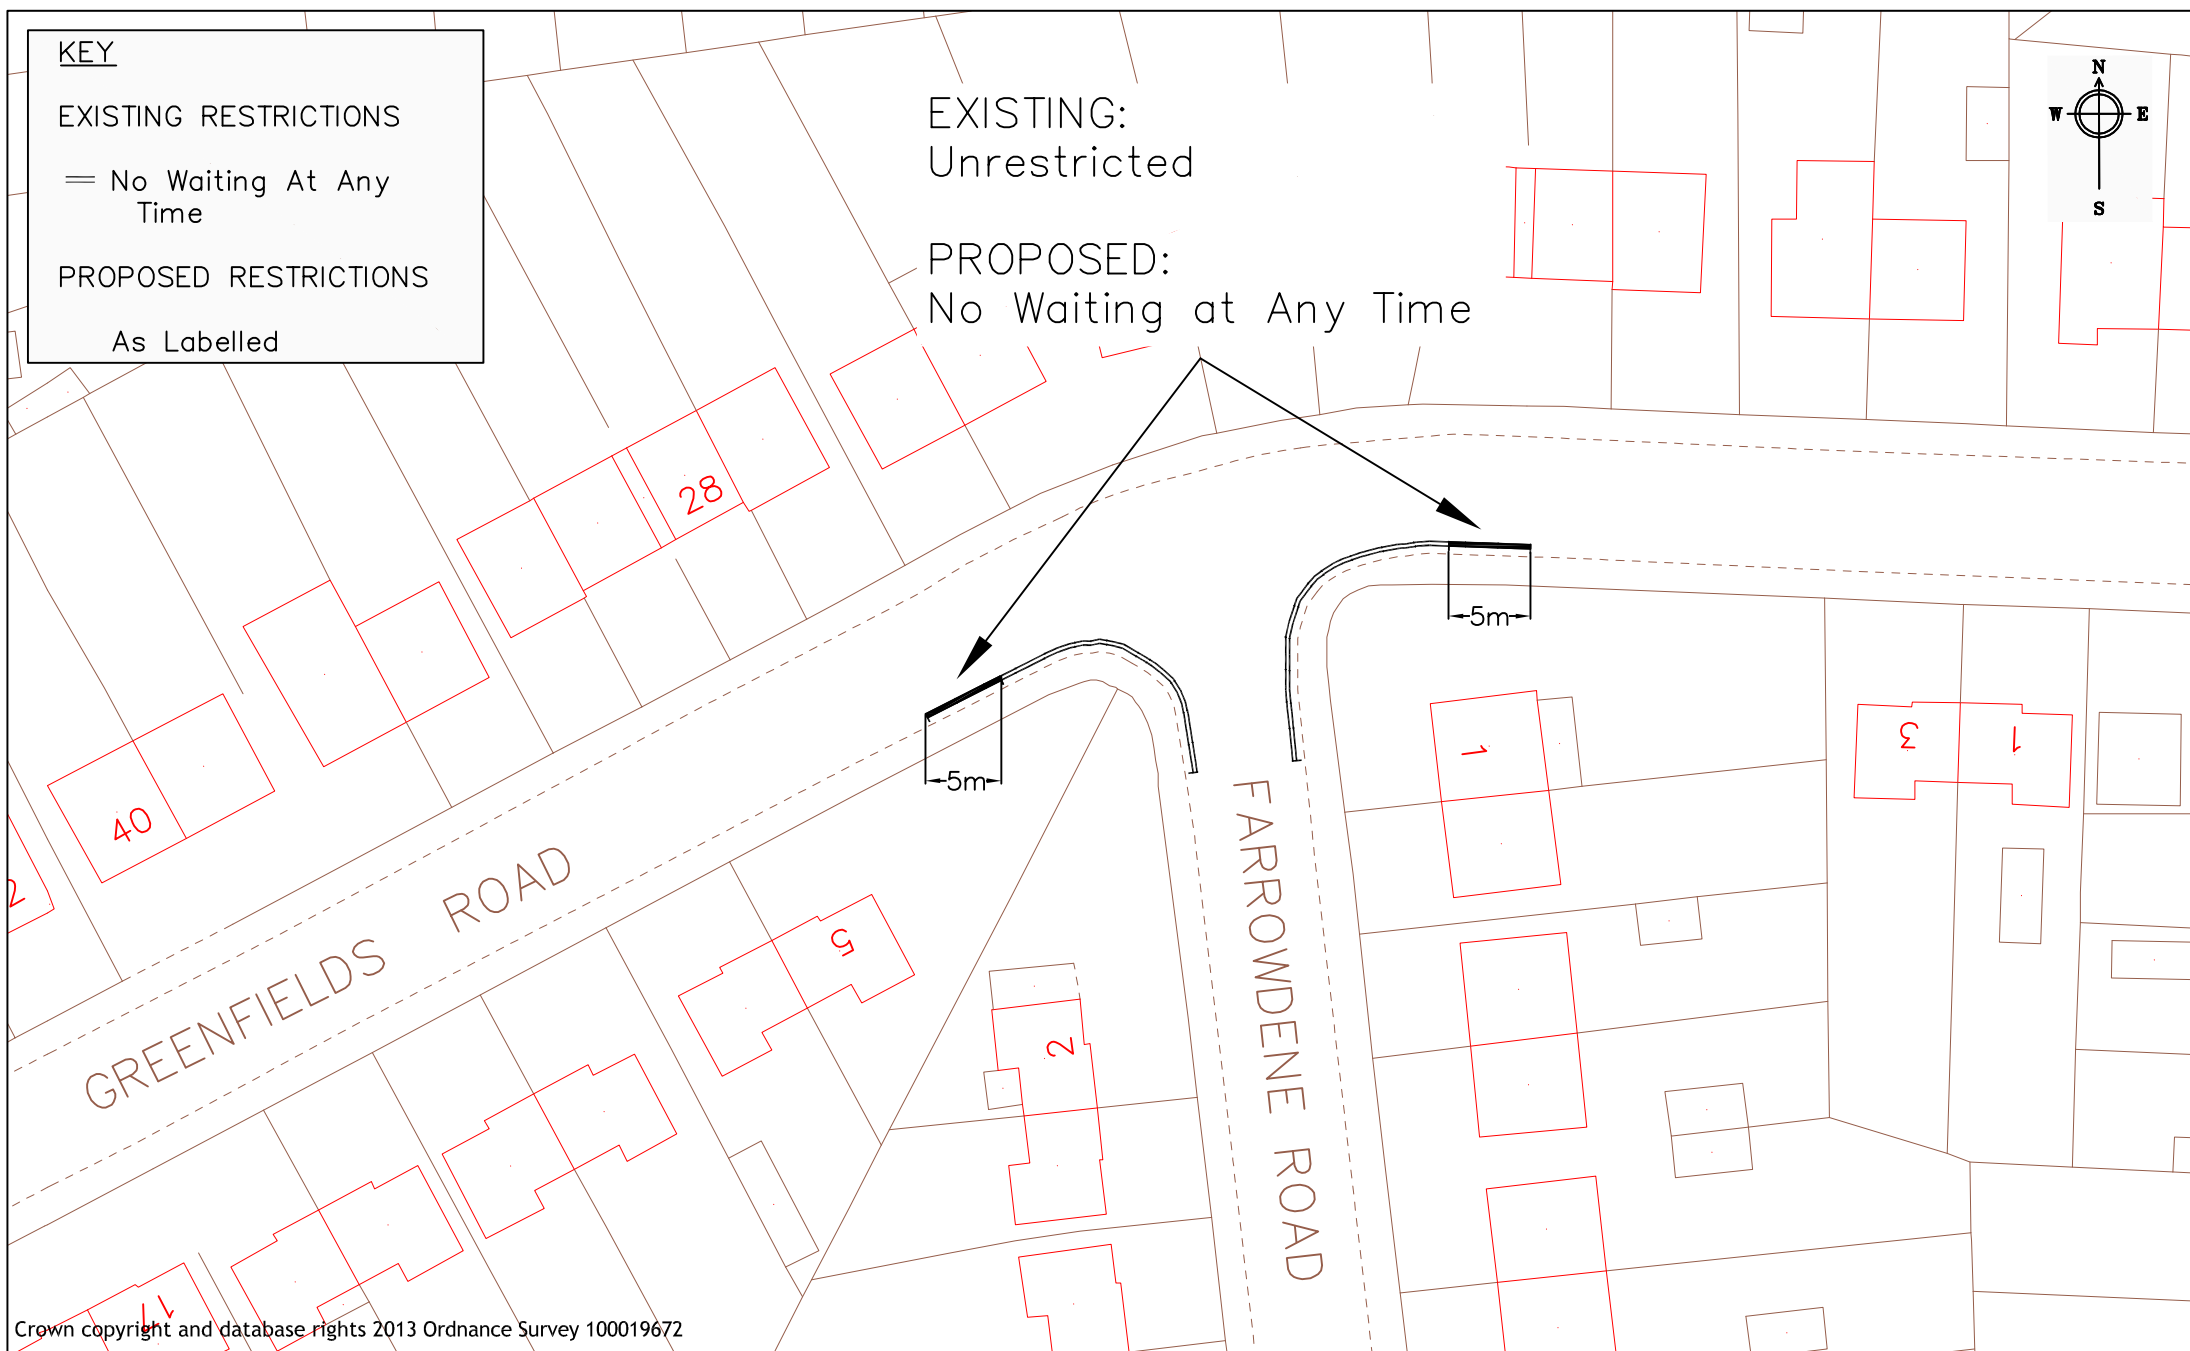

Crown copyright and database rights 2013 Ordnance Survey 100019672



Transportation & Streetcare Services
Civic Offices
Bridge Street
Reading
RG1 2LU

Project WAITING RESTRICTION REVIEW 2020	Scale N.T.S	Drawn PC
	Date NOV 20	Checked PC
Drawing GREENFIELDS ROAD	Approved JT	
	Drawing No. WH2_Greenfields Road	


KEY

EXISTING RESTRICTIONS

= No Waiting At Any Time

PROPOSED RESTRICTIONS

As Labelled

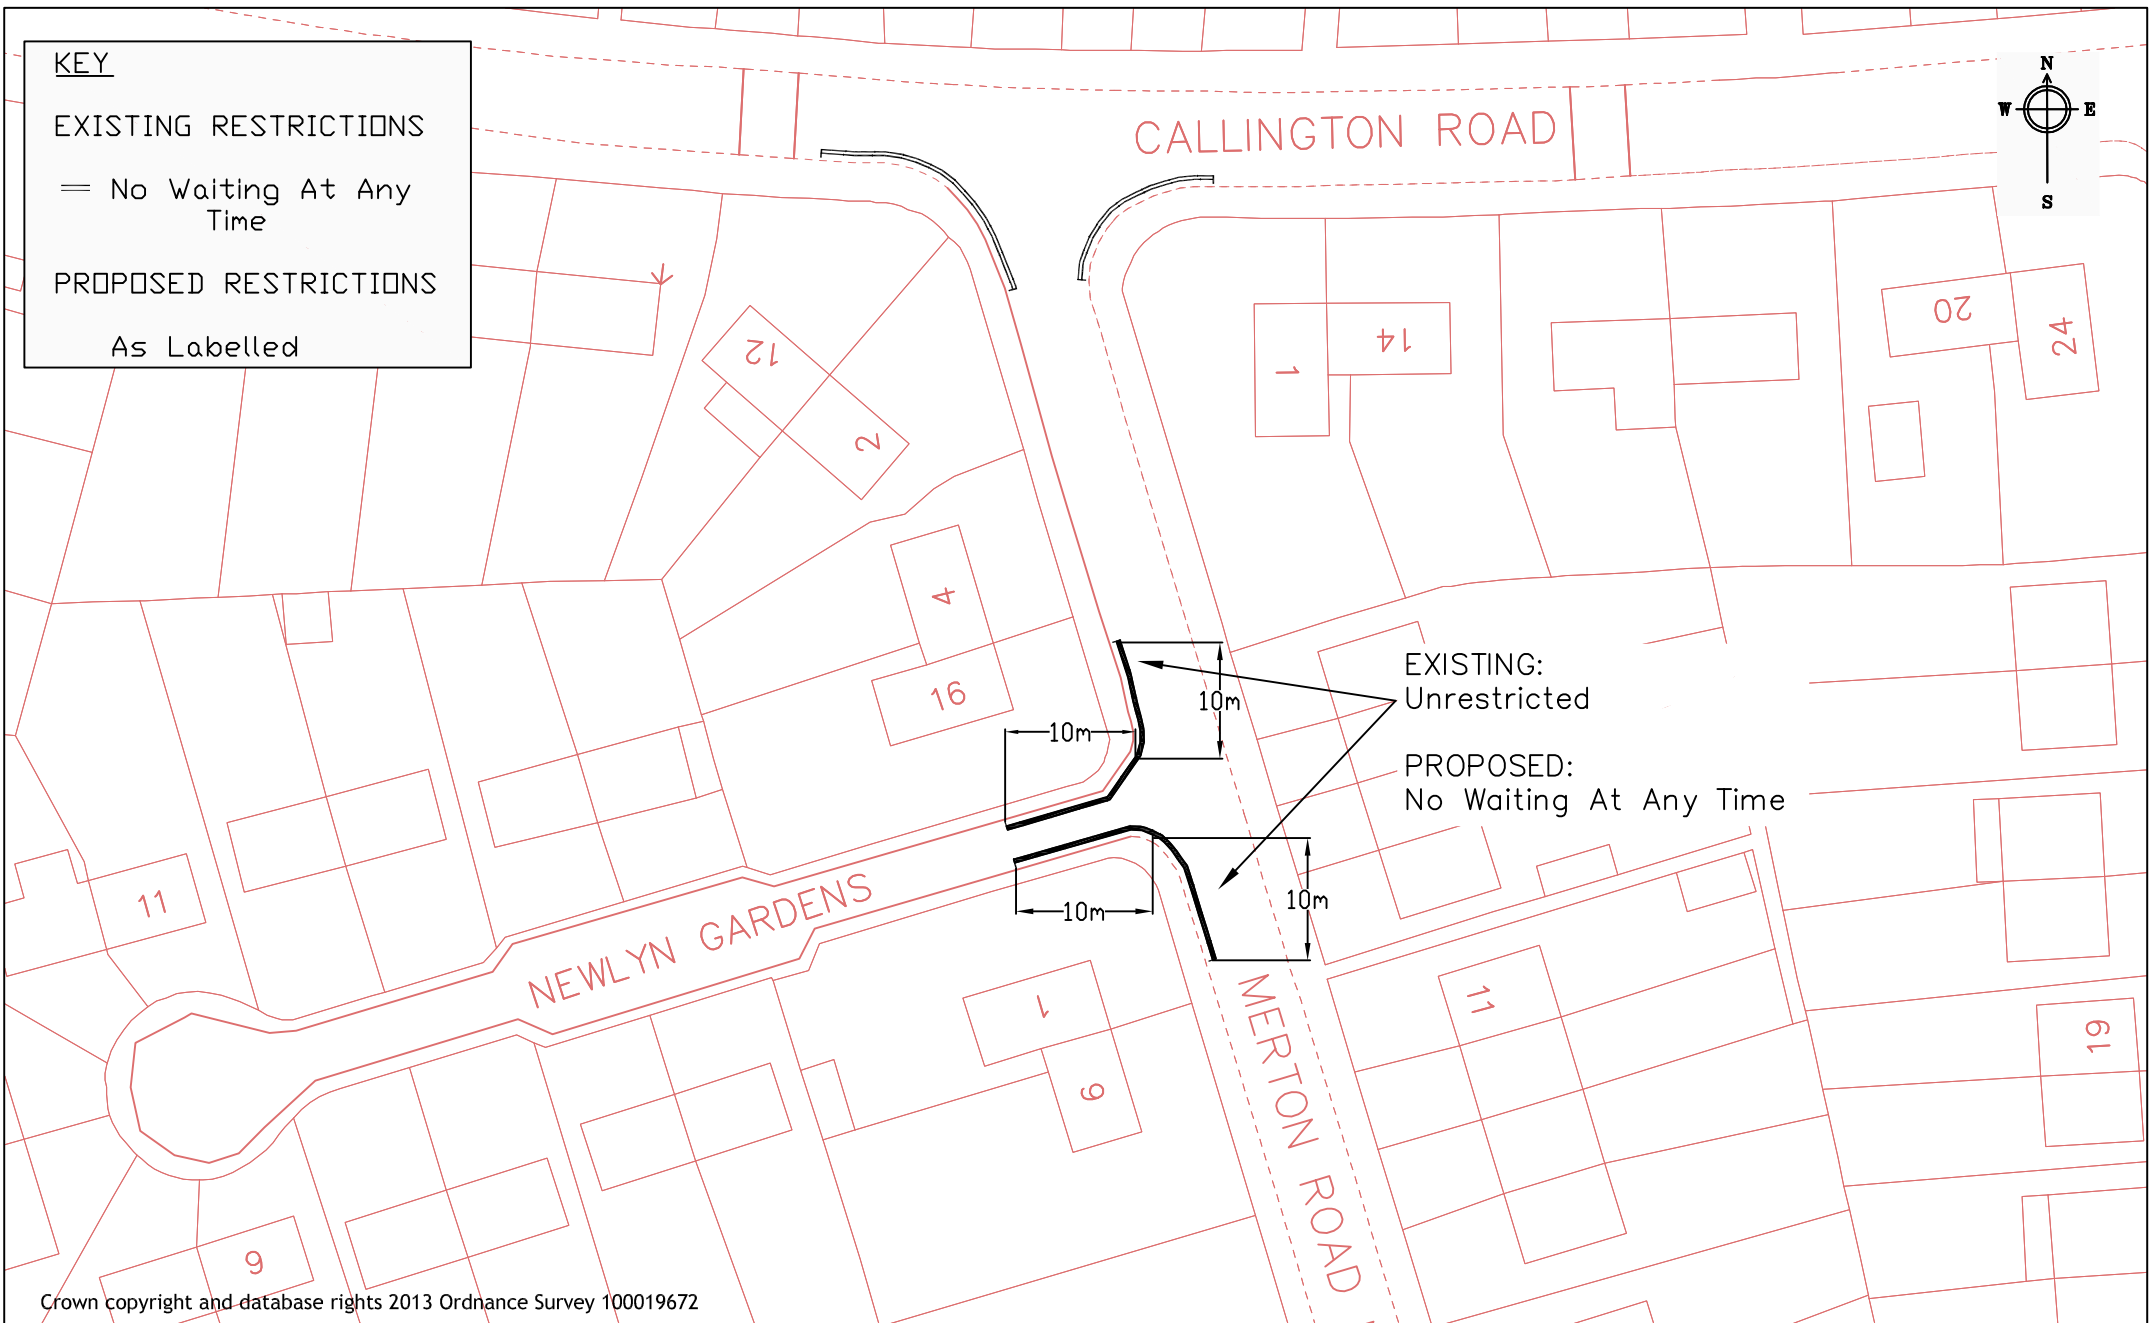

Crown copyright and database rights 2013 Ordnance Survey 100019672



Reading
Borough Council
Working better with you

Transport & Streetcare
Civic Offices
Reading
RG1 2LU

Project

WAITING RESTRICTION
REVIEW 2020

Drawing

MERTON ROAD

Scale

N.T.S

Date

NOV 20

Drawn PC

Checked PC


Approved JT

Drawing No.

WH3_Merton Road

Key:


PROPOSED RESTRICTIONS
as labeled

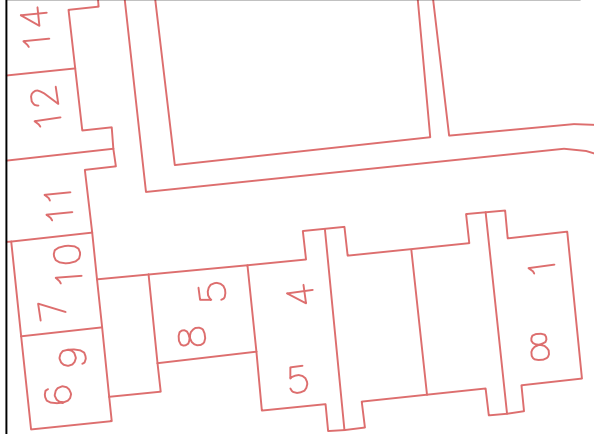

ROSSINGTON PLACE

Proposed: Extend existing restriction 'No stopping Mon–Fri 8am–5pm on entrance markings'

EXBOURNE ROAD

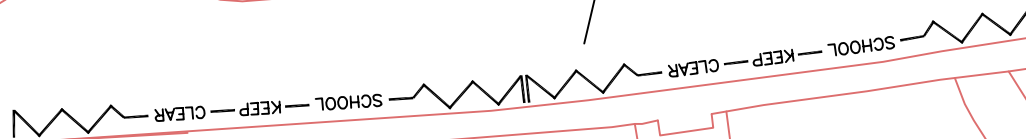

Crown copyright and database rights 2013 Ordnance Survey 100019672



Reading
Borough Council
Working better with you

Transport & Streetcare
Civic Offices
Reading
RG1 2LU

Project	Scale	Drawn
WAITING RESTRICTION REVIEW 2020	N.T.S	JT
	Date	Checked
	NOV 20	JP
Drawing	Approved	
EXBOURNE ROAD	JP	
	Drawing No.	
	WH4_Exbourne Road	