


Key:

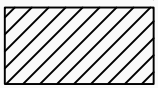


PROPOSED PERMIT
HOLDERS ONLY
PAST THIS POINT

PROPOSED NO
WAITING AT ANY TIME



Permit
holders **15R**
parking only
past this point

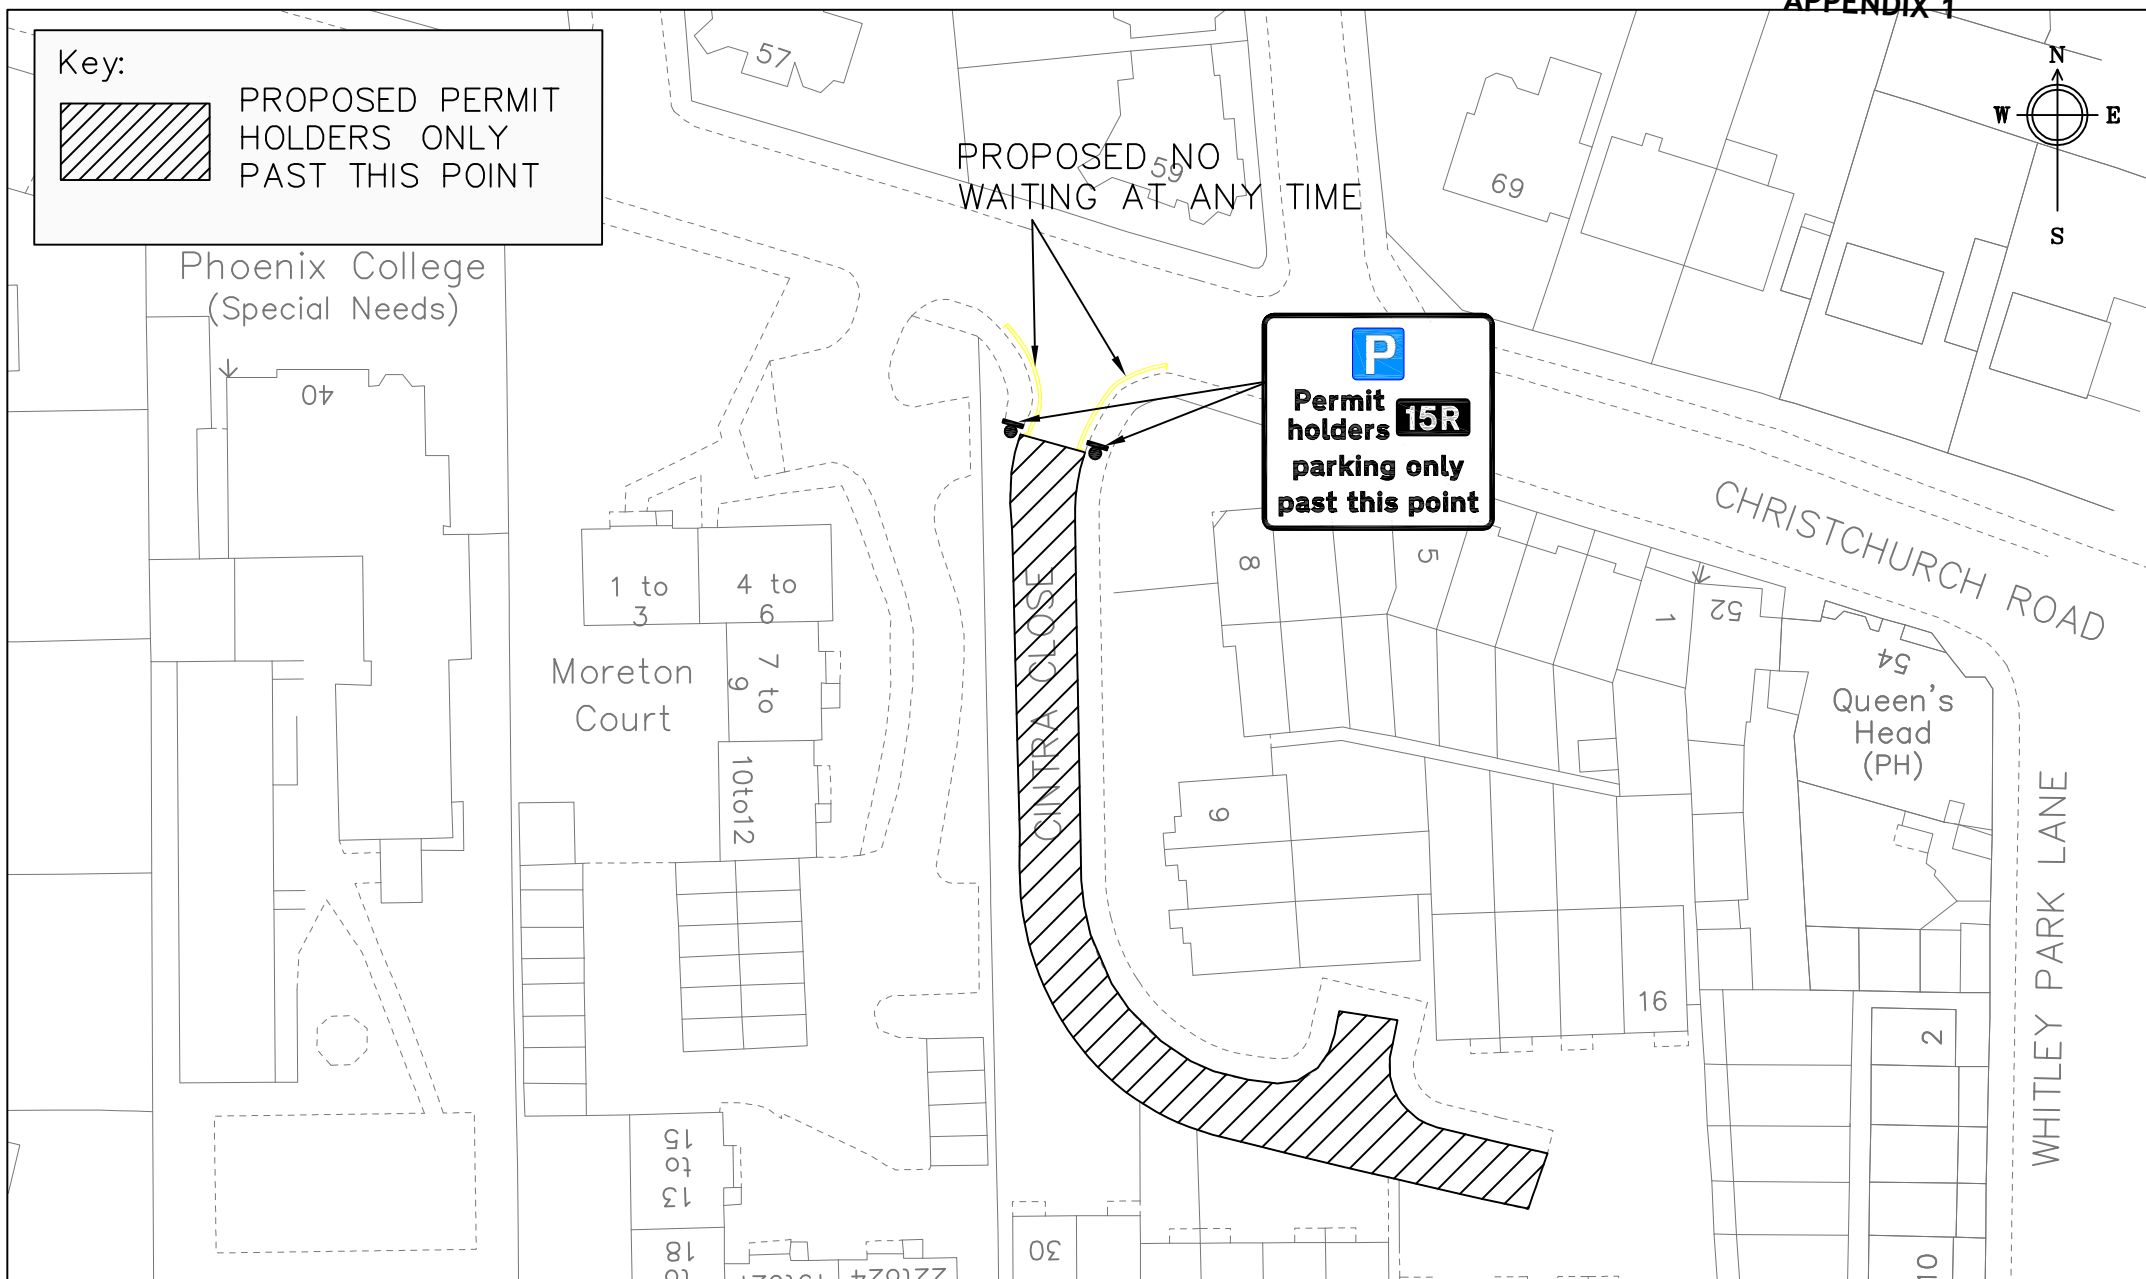

Crown © copyright and database rights 2020 Ordnance Survey 100019672



Department of Environment
and Neighbourhood Services
Civic Offices
Reading
RG1 2LU

Project CINTRA CLOSE	Scale NTS	Drawn JC
	Date APR. 20	Checked JC
Drawing PROPOSED RESIDENT PERMIT	Approved	
	Drawing No. NM.RP.CINTRA CLOSE.001	