

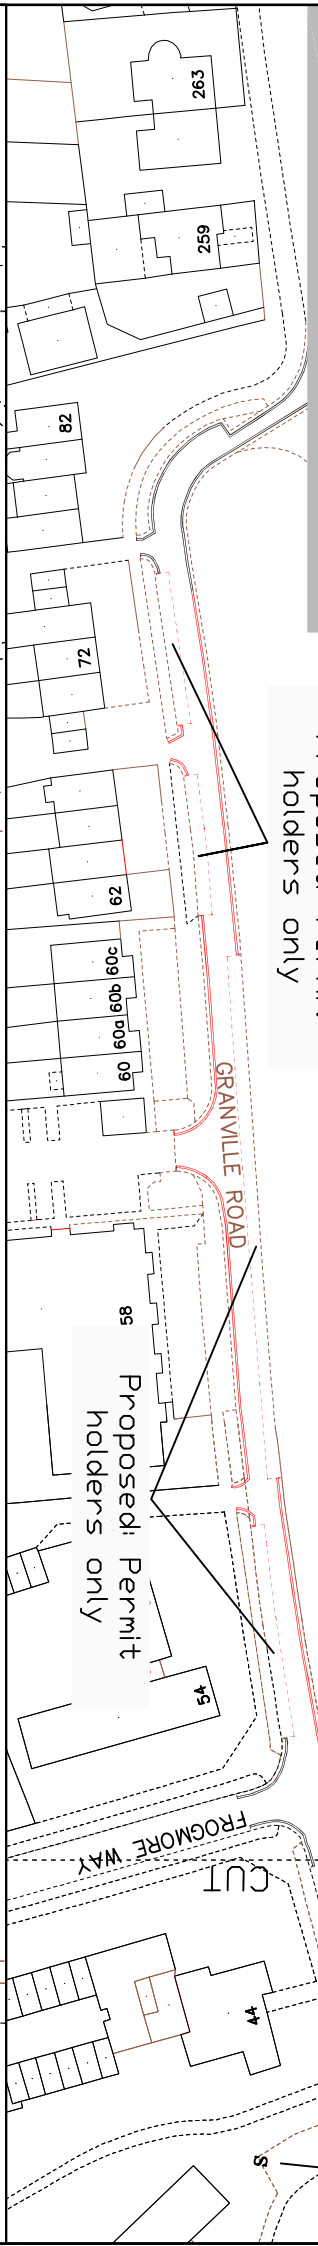


Existing Double yellow lines
 Proposed Double yellow lines
 Approx. no of spaces in bays: 81

Proposed: Permit holders only

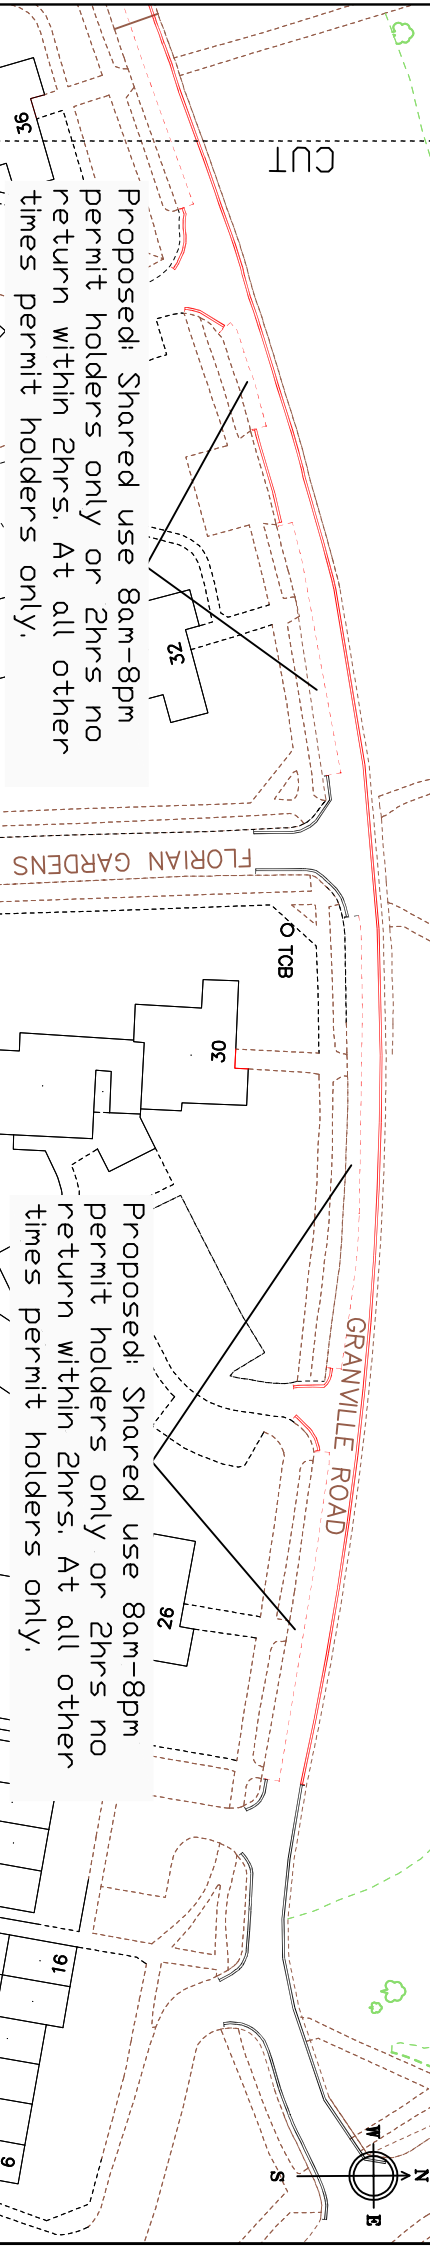

Appendix 1
 Granville

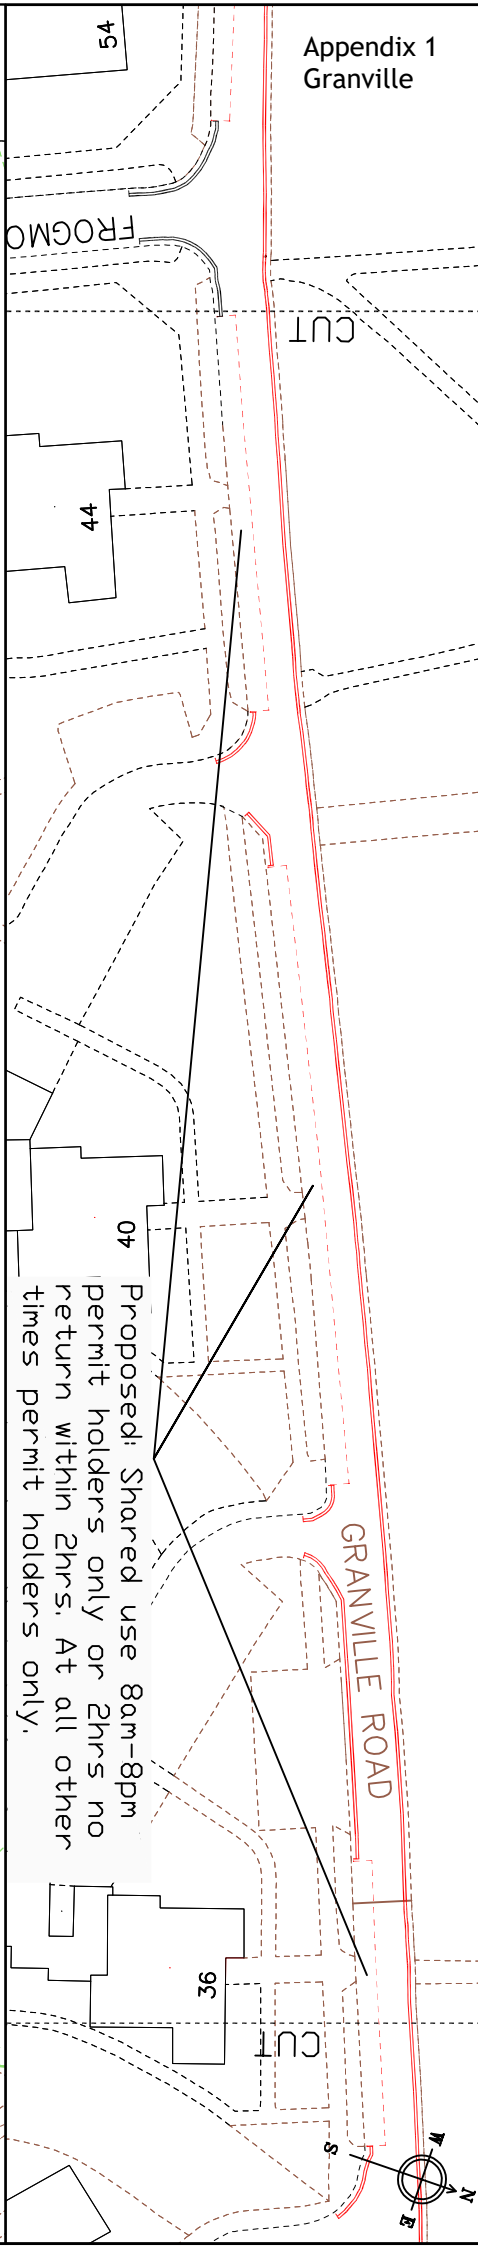


Proposed: Shared use 8am-8pm permit holders only or 2hrs no return within 2hrs. At all other times permit holders only.

Proposed: Shared use 8am-8pm permit holders only or 2hrs no return within 2hrs. At all other times permit holders only.

Proposed: Shared use 8am-8pm permit holders only or 2hrs no return within 2hrs. At all other times permit holders only.

FLORIAN GARDENS

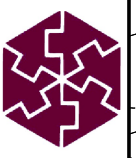

Reading
 Borough Council

Working better with you

Transport
 Civic Offices
 Bridge Street
 Reading
 RG1 2LU

Project		Scale	
GRANVILLE ROAD RESIDENT PERMIT SCHEME		NTS	
Date		Checked	
MAY 21		JC	
Approved		JP	
Drawing No.		Drawing No.	
GRANVILLE ROAD		GRANVILLE ROAD	