


KEY

EXISTING RESTRICTIONS
 - - - - Permit Holders Only 08R

PROPOSED RESTRICTIONS
 = = = As Labelled

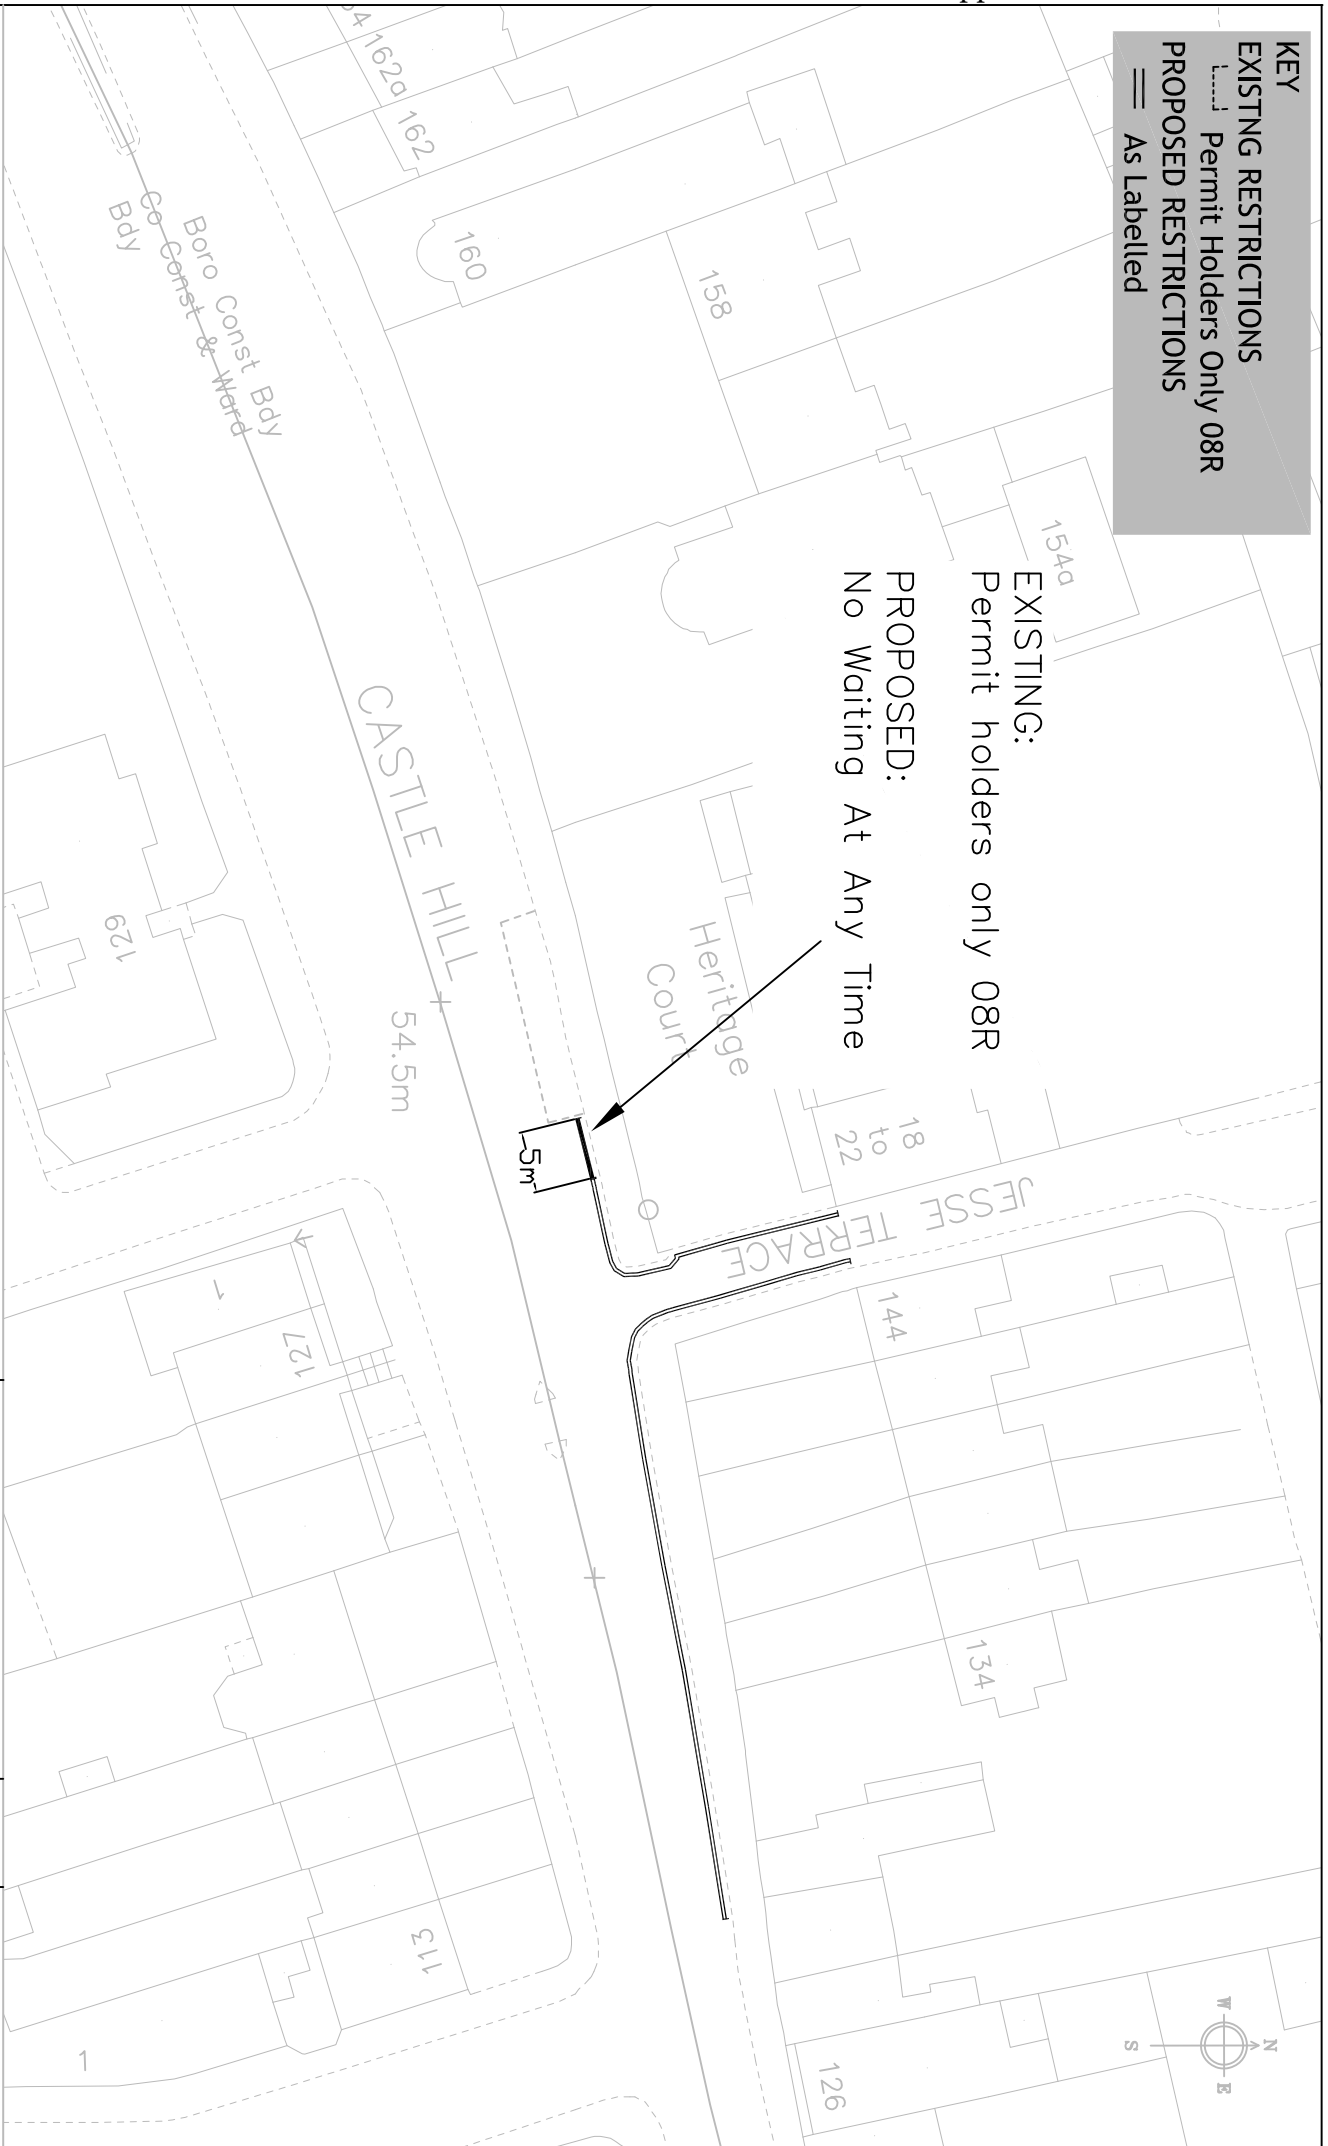


Reading
 Borough Council
 Working better with you


Transport
 Civic Offices
 Reading
 RG1 2LU


Project	Scale	Drawn
	N.T.S	MF
Drawing	Date	Checked
	APR 21	JT
JESSE TERRACE		Approved
JESSE TERRACE		JT
JESSE TERRACE		Drawing No.
JESSE TERRACE		AB1_Jesse Terrace

KEY

 Land owned by Reading Borough Council, though not Public Highway

PROPOSED RESTRICTIONS

 As Labelled

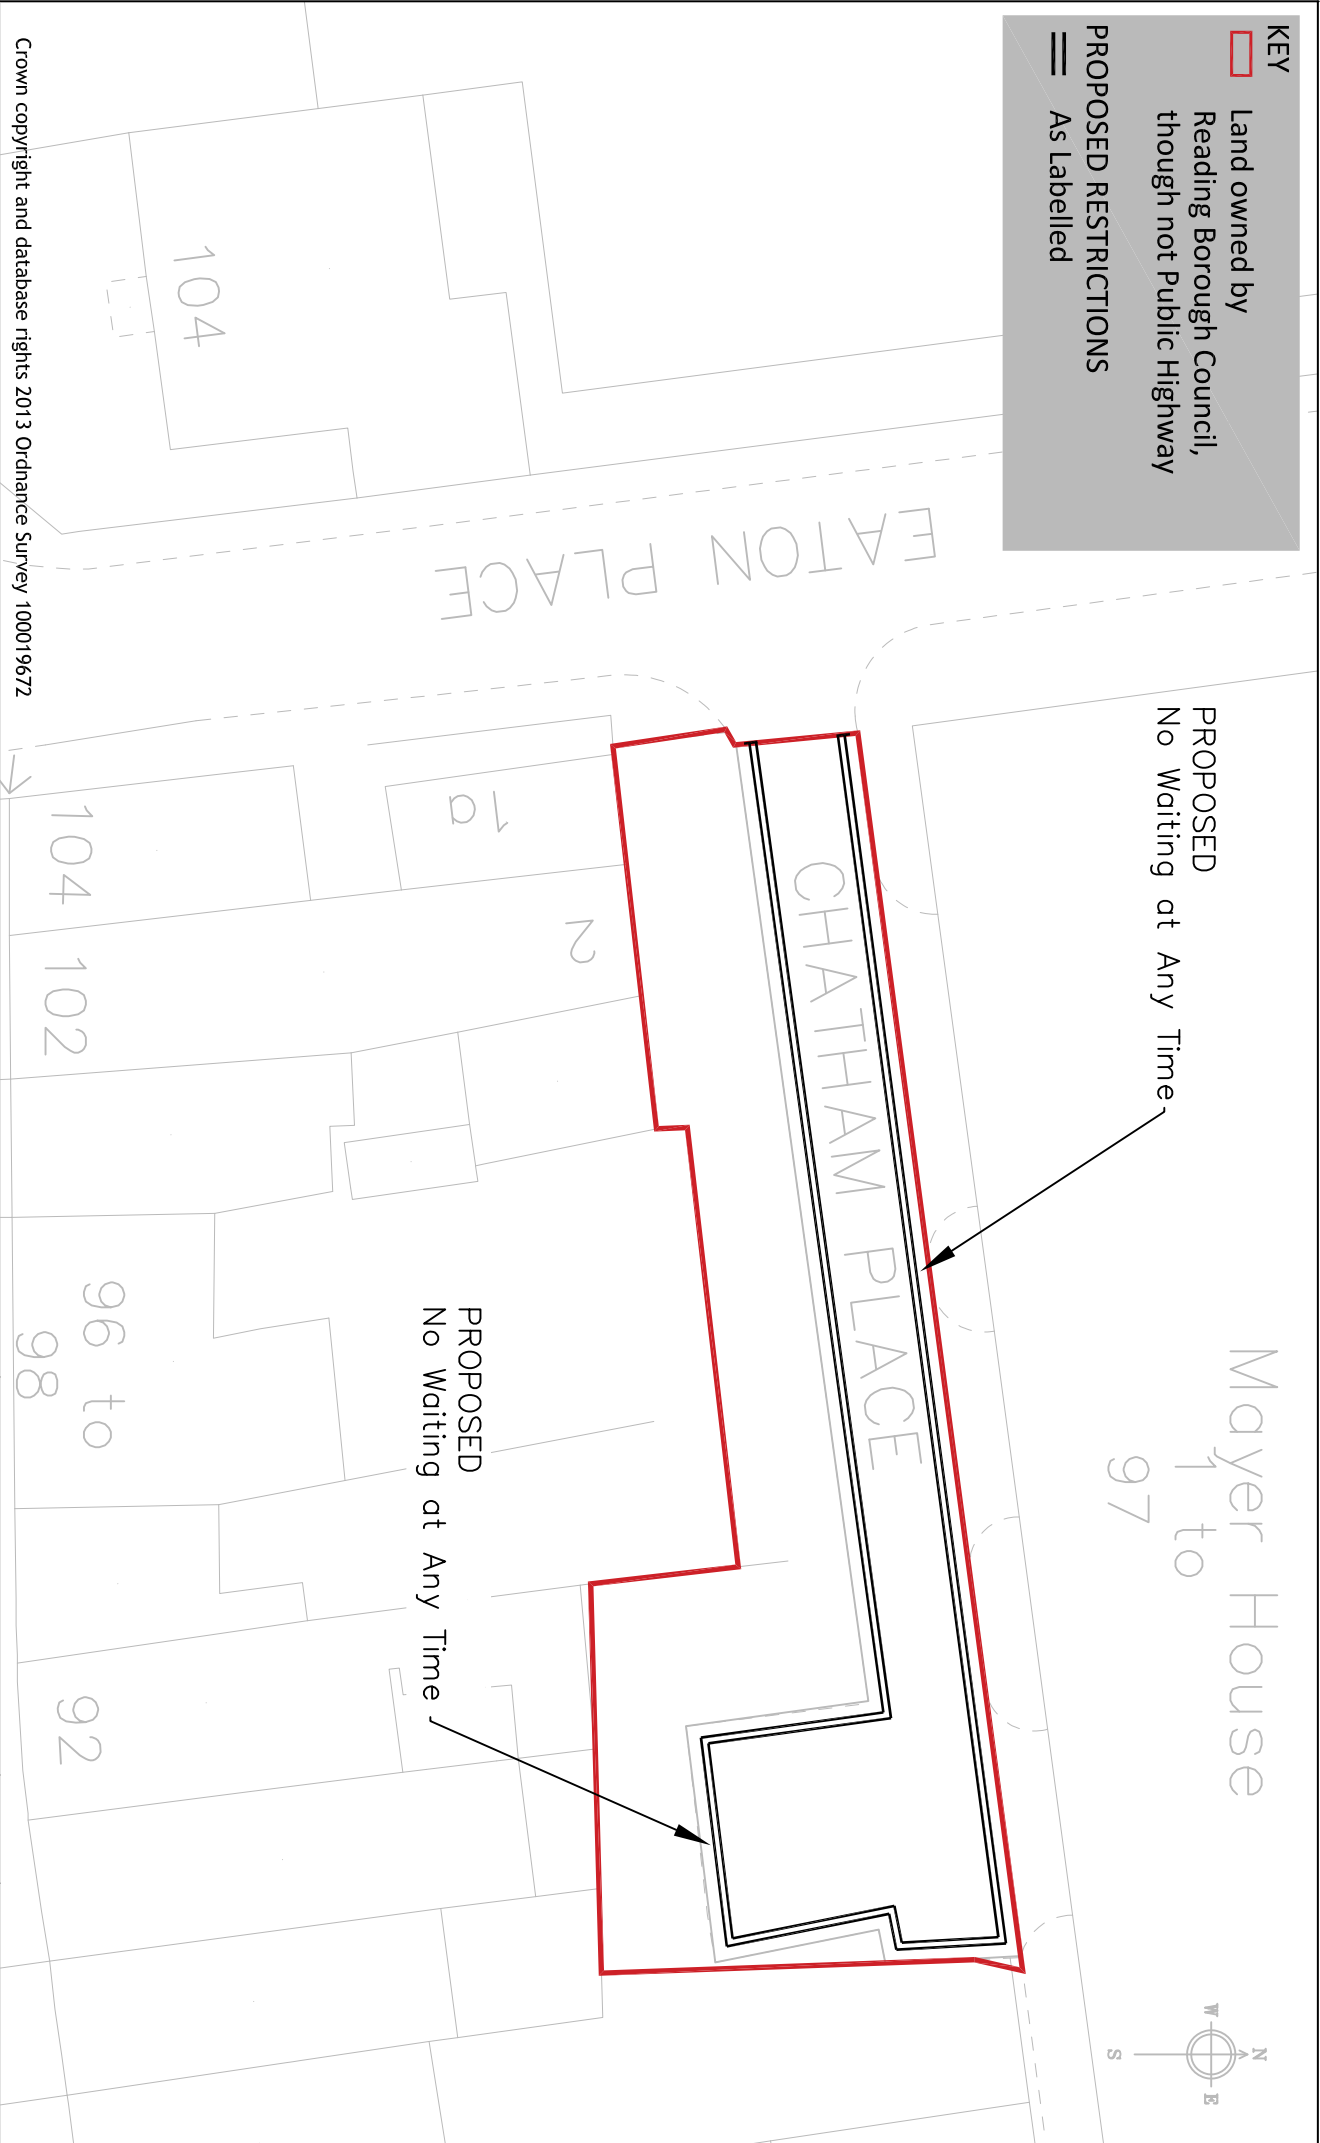

Crown copyright and database rights 2013 Ordnance Survey 100019672

Project		Scale	
WAITING RESTRICTION REVIEW 2021A		N.T.S	
Date		Checked	
MAY 21		JT	
Drawing No.		Drawn	
AB2_Chatham Place		GM	
Drawing		Date	
CHATHAM PLACE		MAY 21	
		Approved	
		JT	


KEY

EXISTING RESTRICTIONS

- No Waiting at any Time
- 8am-8pm Permit Holders or 2hr no return within 2hr. All other times Permit Holders Only

PROPOSED RESTRICTIONS

As Labelled

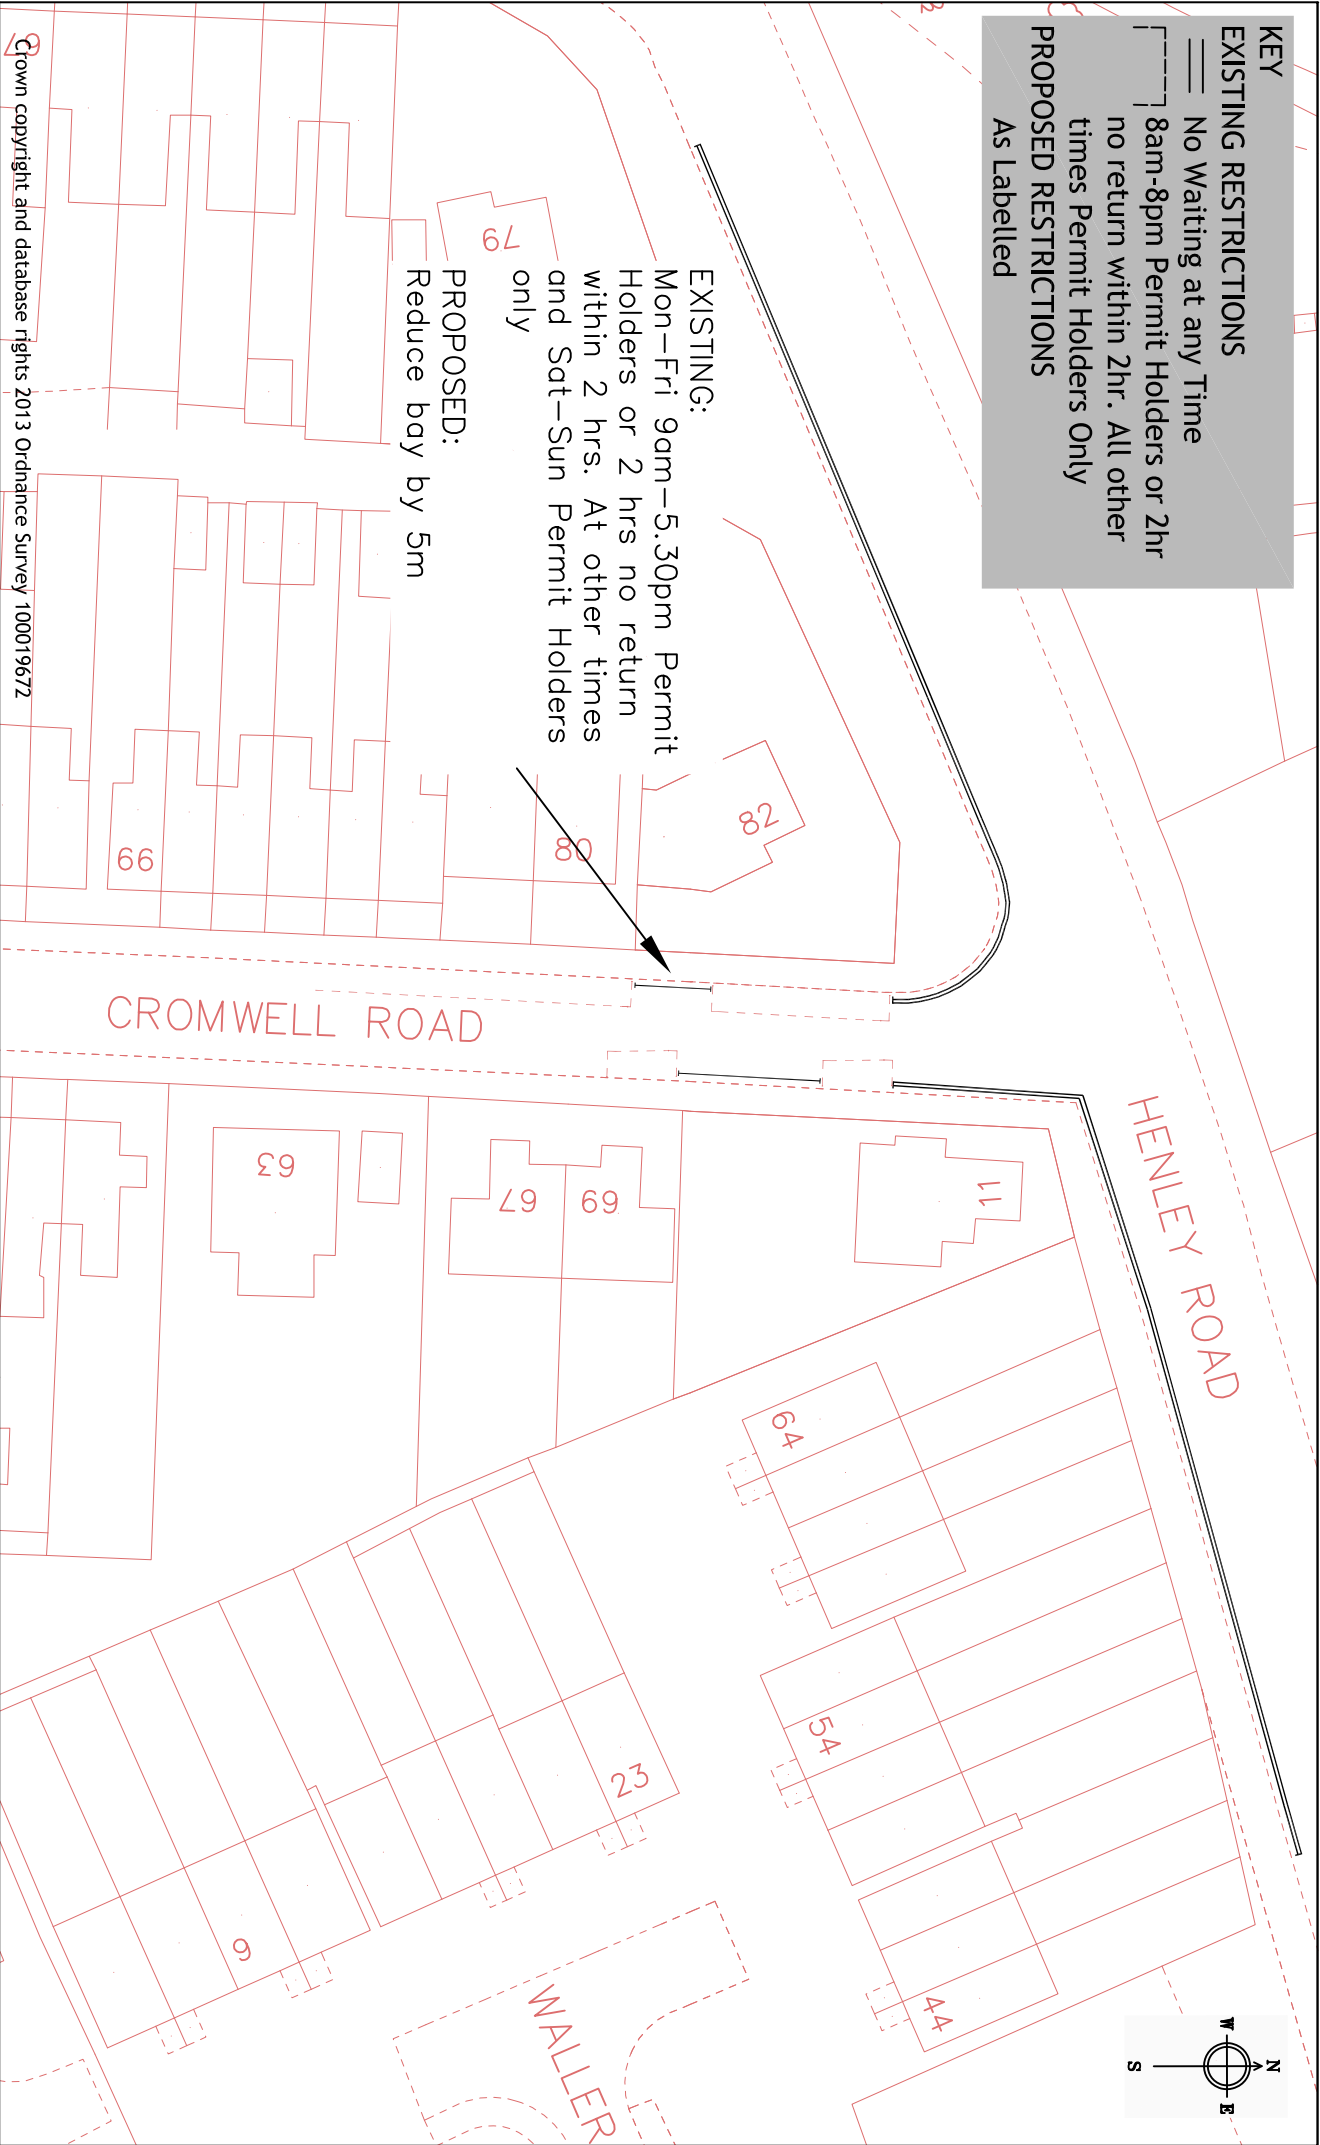

EXISTING:
 Mon-Fri 9am-5.30pm Permit Holders or 2 hrs no return within 2 hrs. At other times and Sat-Sun Permit Holders only

PROPOSED:
 Reduce bay by 5m

© Crown copyright and database rights 2013 Ordnance Survey 100019672



Reading
 Borough Council

Transport
 Civic Offices
 Reading
 RG1 2LU

Working better with you

Project	WAITING RESTRICTION REVIEW 2021A	
	Scale	Drawn
Drawing	N.T.S	PC
	Date	Checked
	APR 21	PC
	Approved	JT
	Drawing No.	CA1_Cromwell Road


KEY

EXISTING RESTRICTIONS

Private

PROPOSED RESTRICTIONS

As Labelled

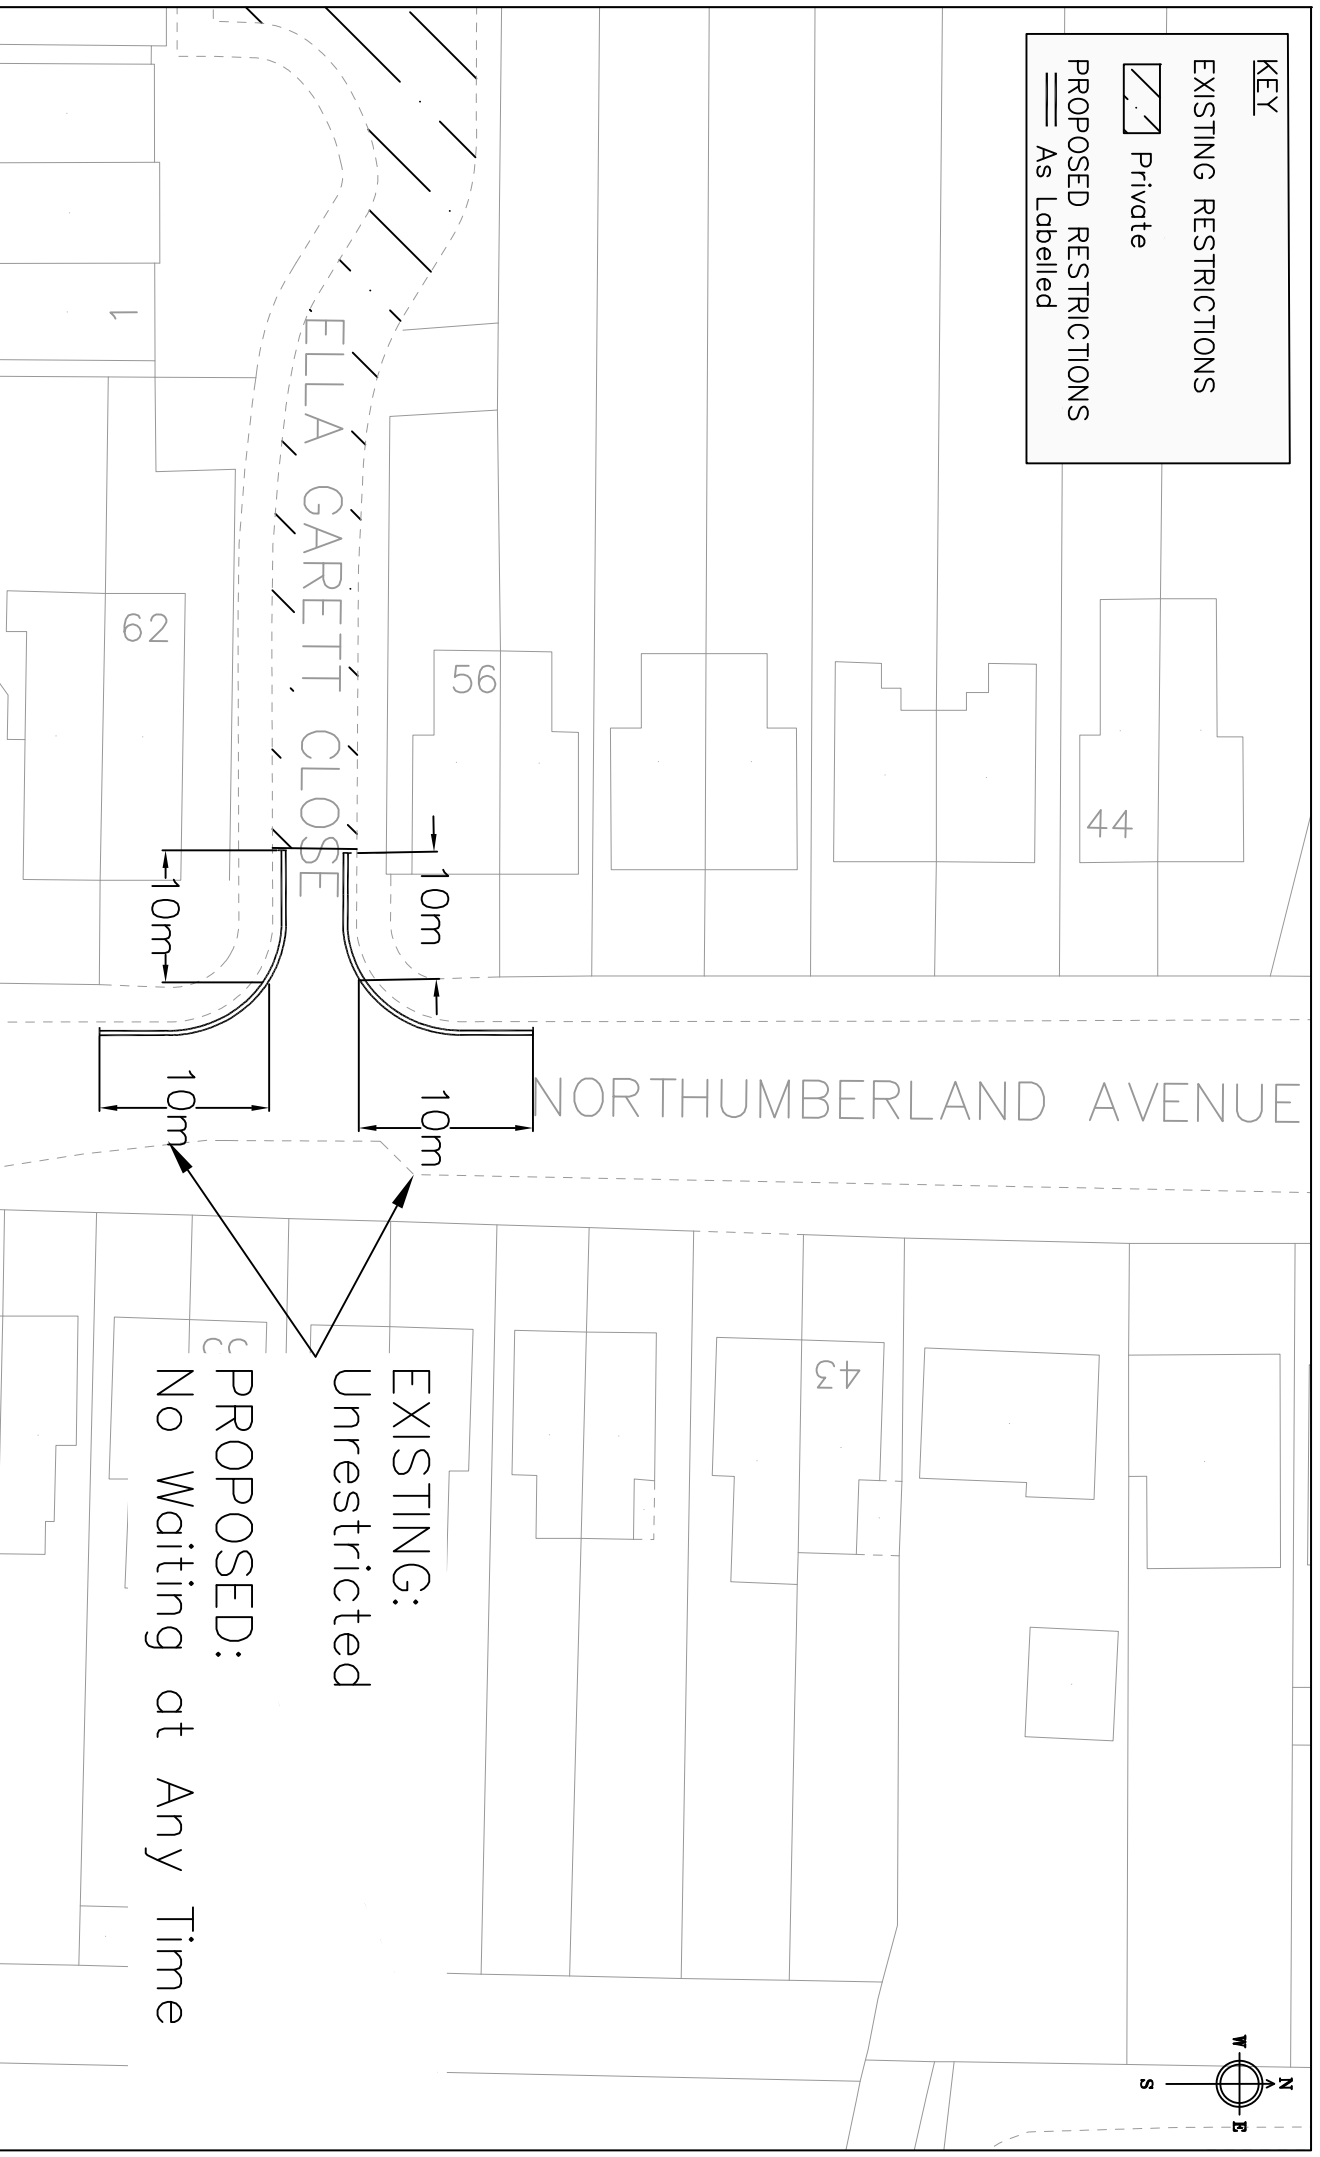

EXISTING:
Unrestricted

PROPOSED:
No Waiting at Any Time



Reading
Borough Council

Working better with you


Transport
Civic Offices
Reading
RG1 2LU

Project	WAITING RESTRICTION REVIEW 2021A		Scale N.T.S	Date APR 21	Drawn MF
	Drawing	ELLA GARETT CLOSE			
Drawing No.				KA1_Ella Garrett Close	

KEY

PROPOSED RESTRICTIONS

As Labelled

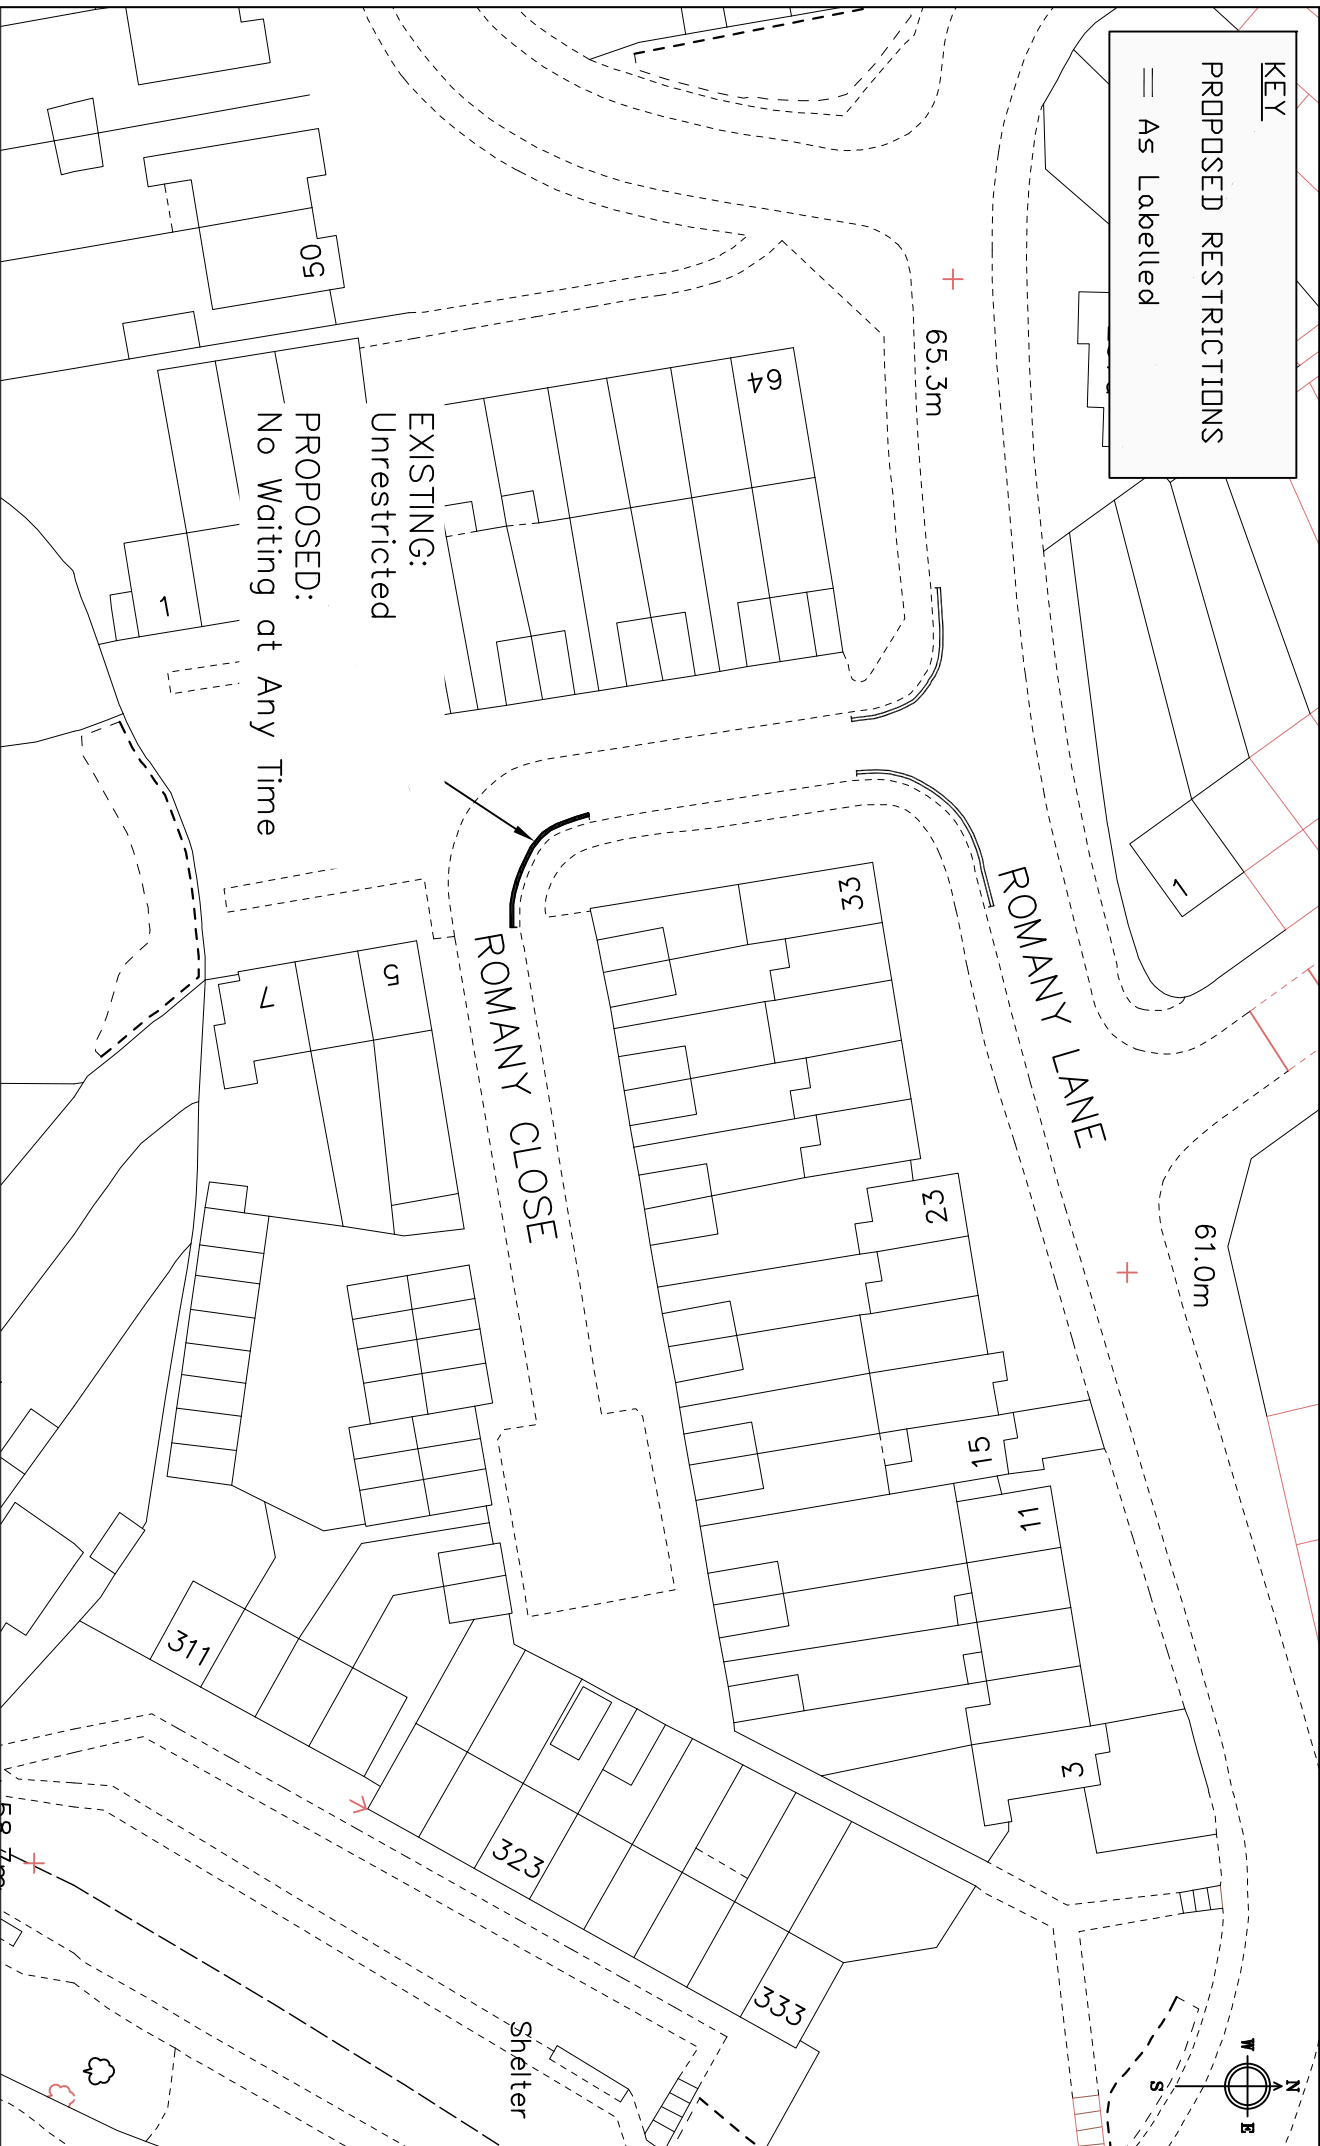

EXISTING:
Unrestricted

PROPOSED:
No Waiting at Any Time



Reading
Borough Council


Working better with you

Transport
Civic Offices
Reading
RG1 2LU

Project	WAITING RESTRICTION REVIEW 2021A
Drawing	ROMANY CLOSE

Scale	N.T.S	Drawn	MF
Date	APR 21	Checked	JT
Drawing No.	KE1_Romany Close	Approved	JT

KEY
PROPOSED RESTRICTIONS
 = As Labelled

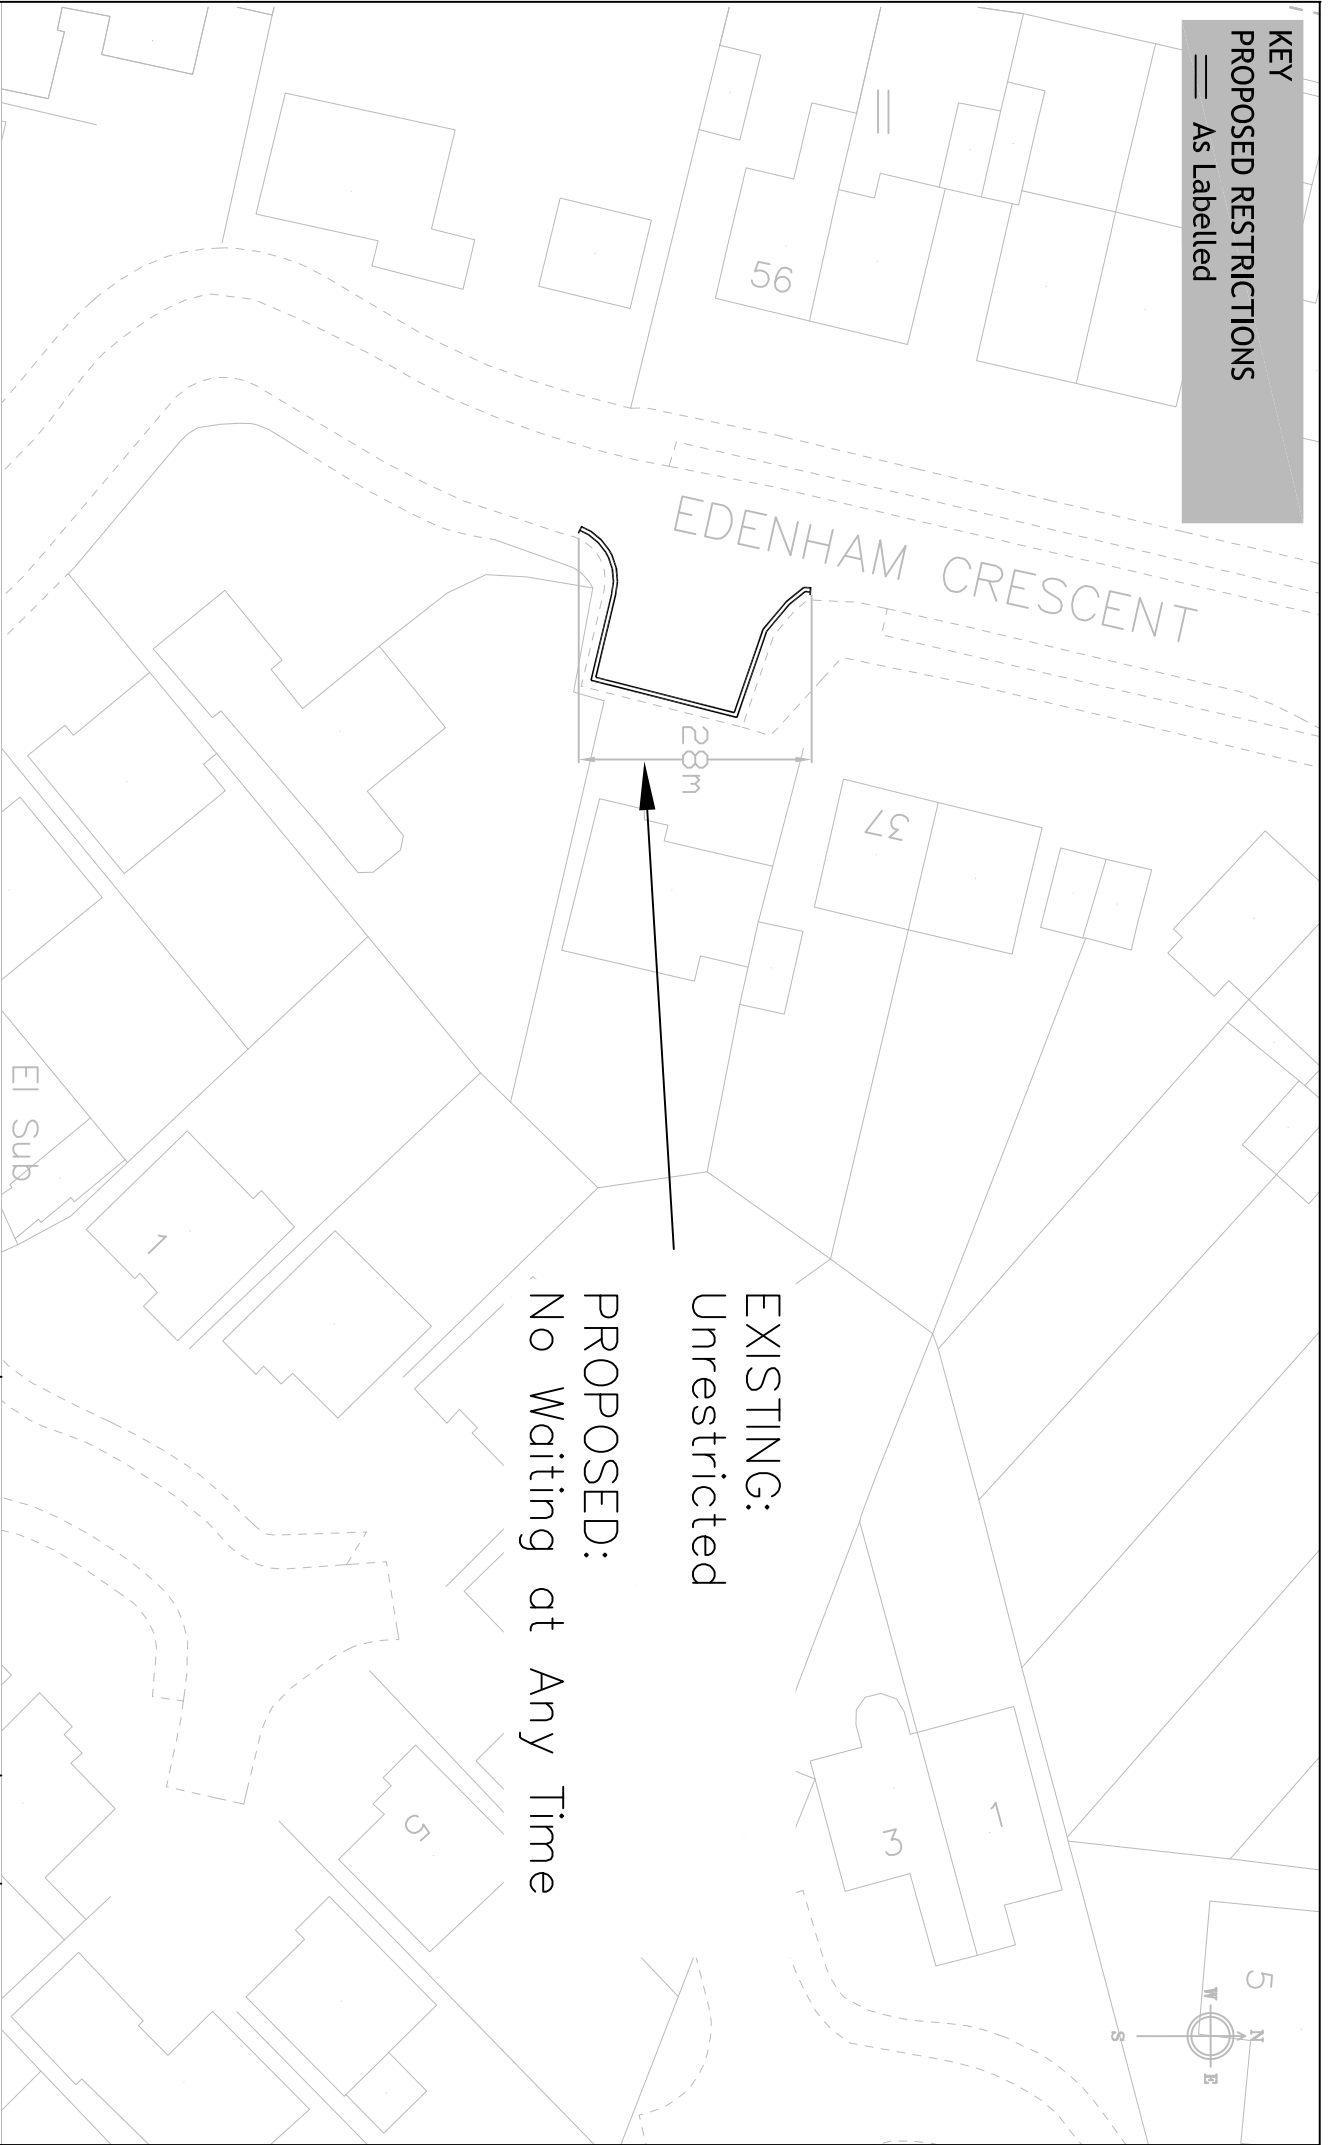


EXISTING:
 Unrestricted

PROPOSED:
 No Waiting at Any Time


Project	WAITING RESTRICTION		Scale N.T.S	Drawn MF
	REVIEW 2021A			
Drawing	EDENHAM CRESCENT		Date APR 21	Checked JT
			Drawing No.	Approved JT
				M11_Edenham Crescent

KEY
PROPOSED RESTRICTIONS
 == As Labelled

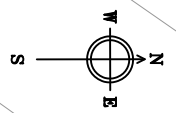

EXISTING:
 Unrestricted

PROPOSED:
 No Waiting at Any Time

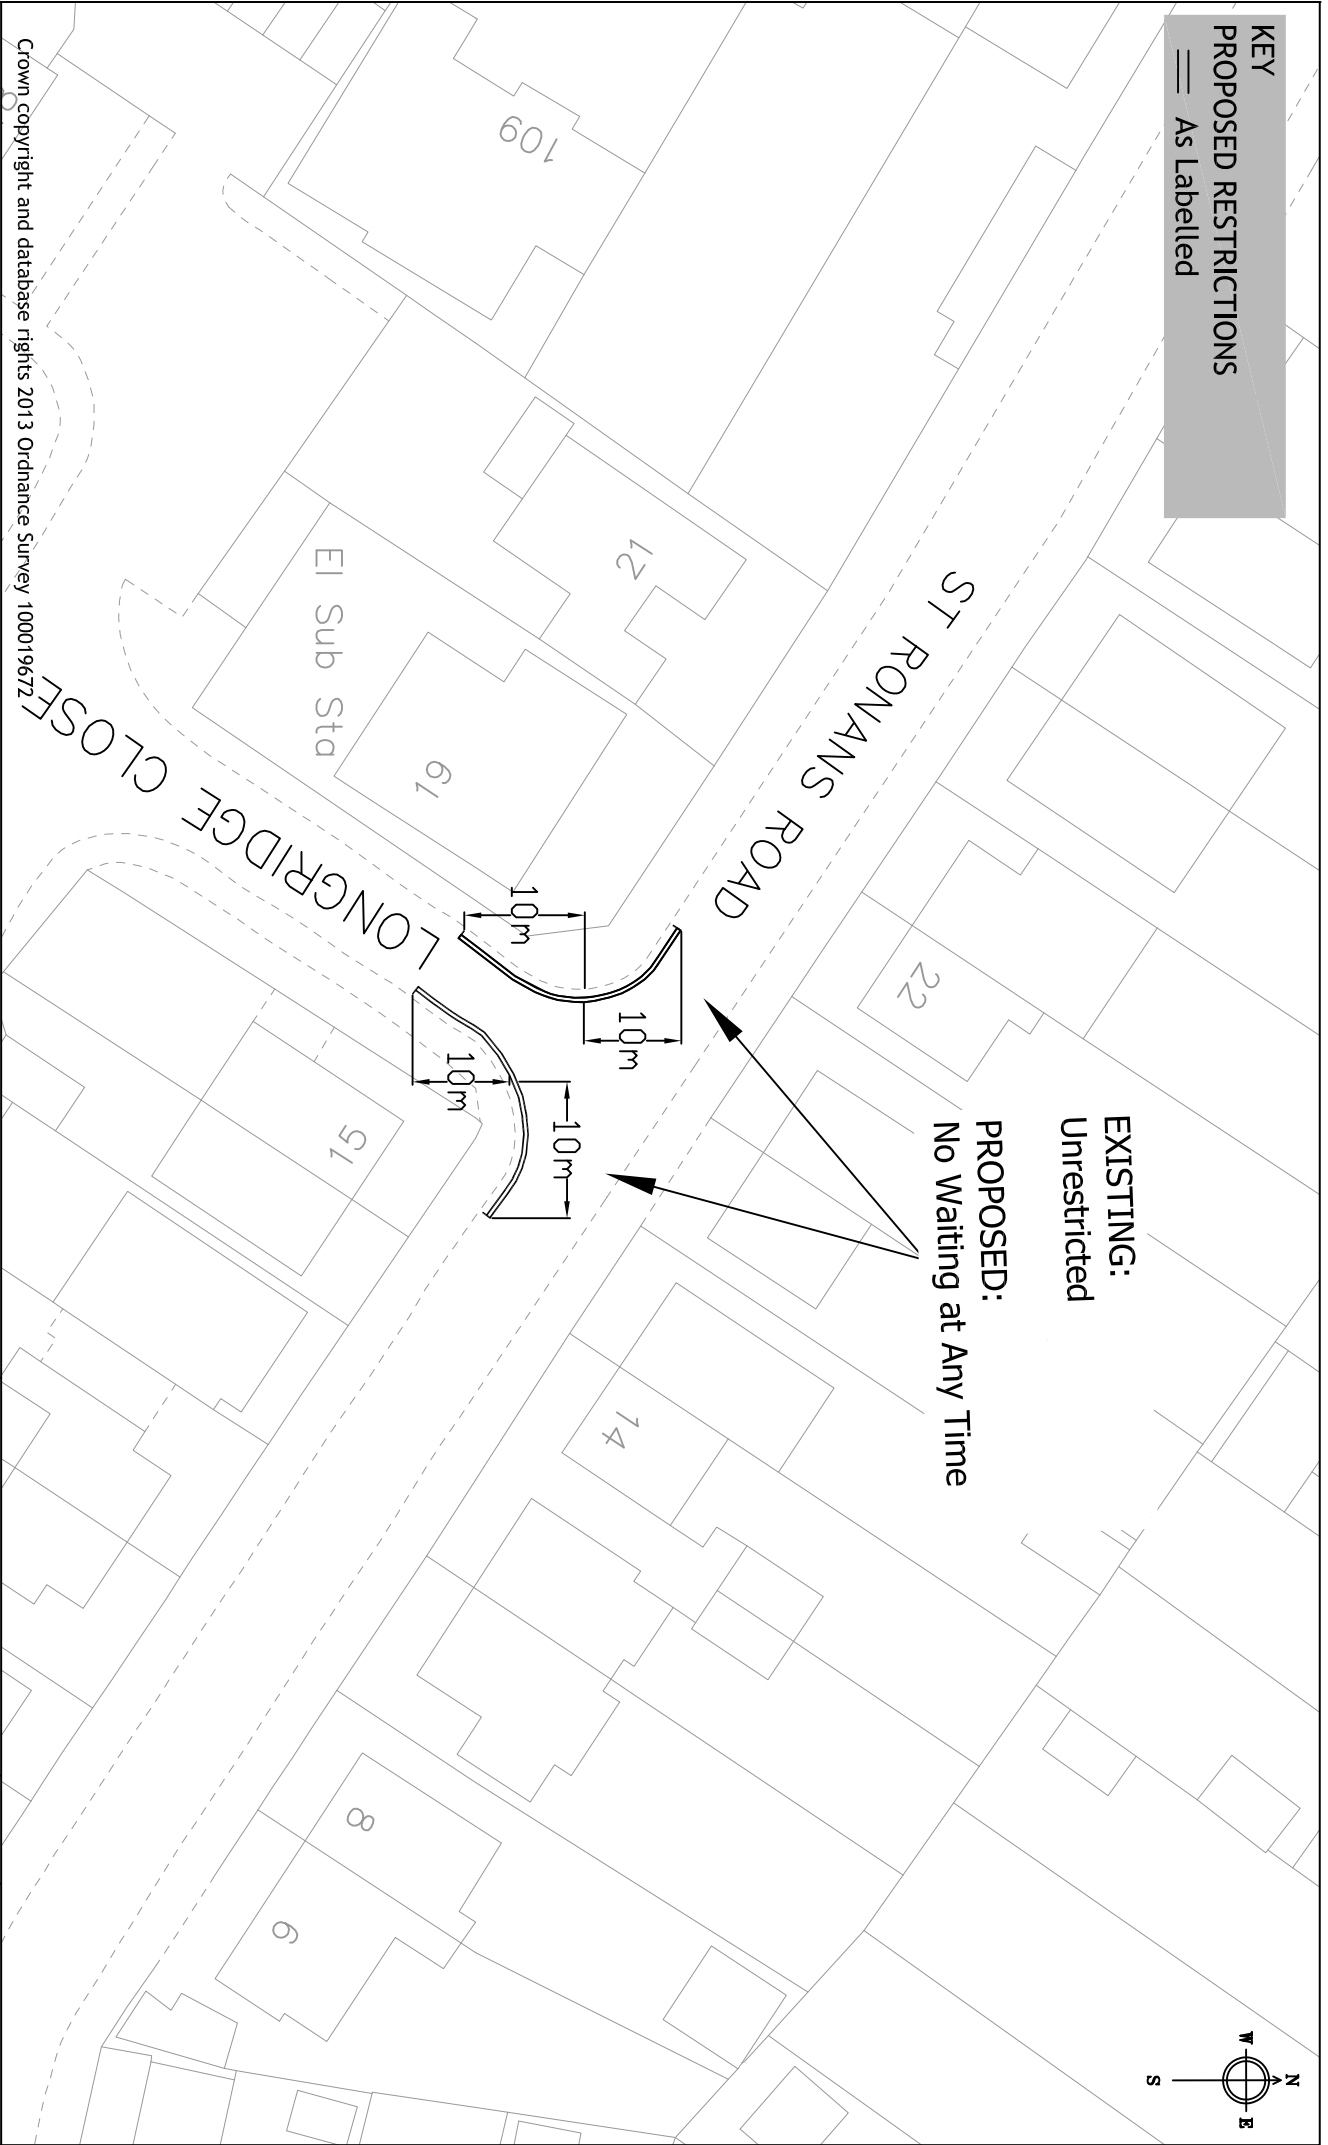

Crown copyright and database rights 2013 Ordnance Survey 100019672



Reading
 Borough Council
 Working better with you

Transport
 Civic Offices
 Reading
 RG1 2LU

Project		Scale	
WAITING RESTRICTION REVIEW 2021A		N.T.S	
Drawing		Date	Drawn
LONGRIDGE CLOSE		APR 21	ME
		Approved	Checked
Drawing No.		JT	JT
NO1_Longridge Close			

Key:
 Private Land

EXISTING:
 No Waiting Mon-Fri 8.15am-9.15am
 and 3-6.15pm

PROPOSED:
 No Waiting and No Loading Mon-Fri
 8.15am-9.15am and 3-6.15pm

EXISTING:
 No Waiting at Any Time No Loading
 Mon-Sat 8.15am-9.15am 3-6.15pm

EXISTING:
 No Waiting at Any Time
 No Loading Monday-Saturday

EXISTING:
 No Waiting Mon-Fri
 8.15am-9.15am and 3-6.15pm


PROPOSED:
 No Loading at Any Time

EXISTING:
 No Waiting Mon-Fri
 8.15am-9.15am and 3-6.15pm

PROPOSED:
 No Waiting and No Loading Mon-Fri
 8.15am-9.15am and 3-6.15pm

EXISTING:
 No Waiting Mon-Fri
 8.15am-9.15am and 3-6.15pm

PROPOSED:
 No Loading at Any Time

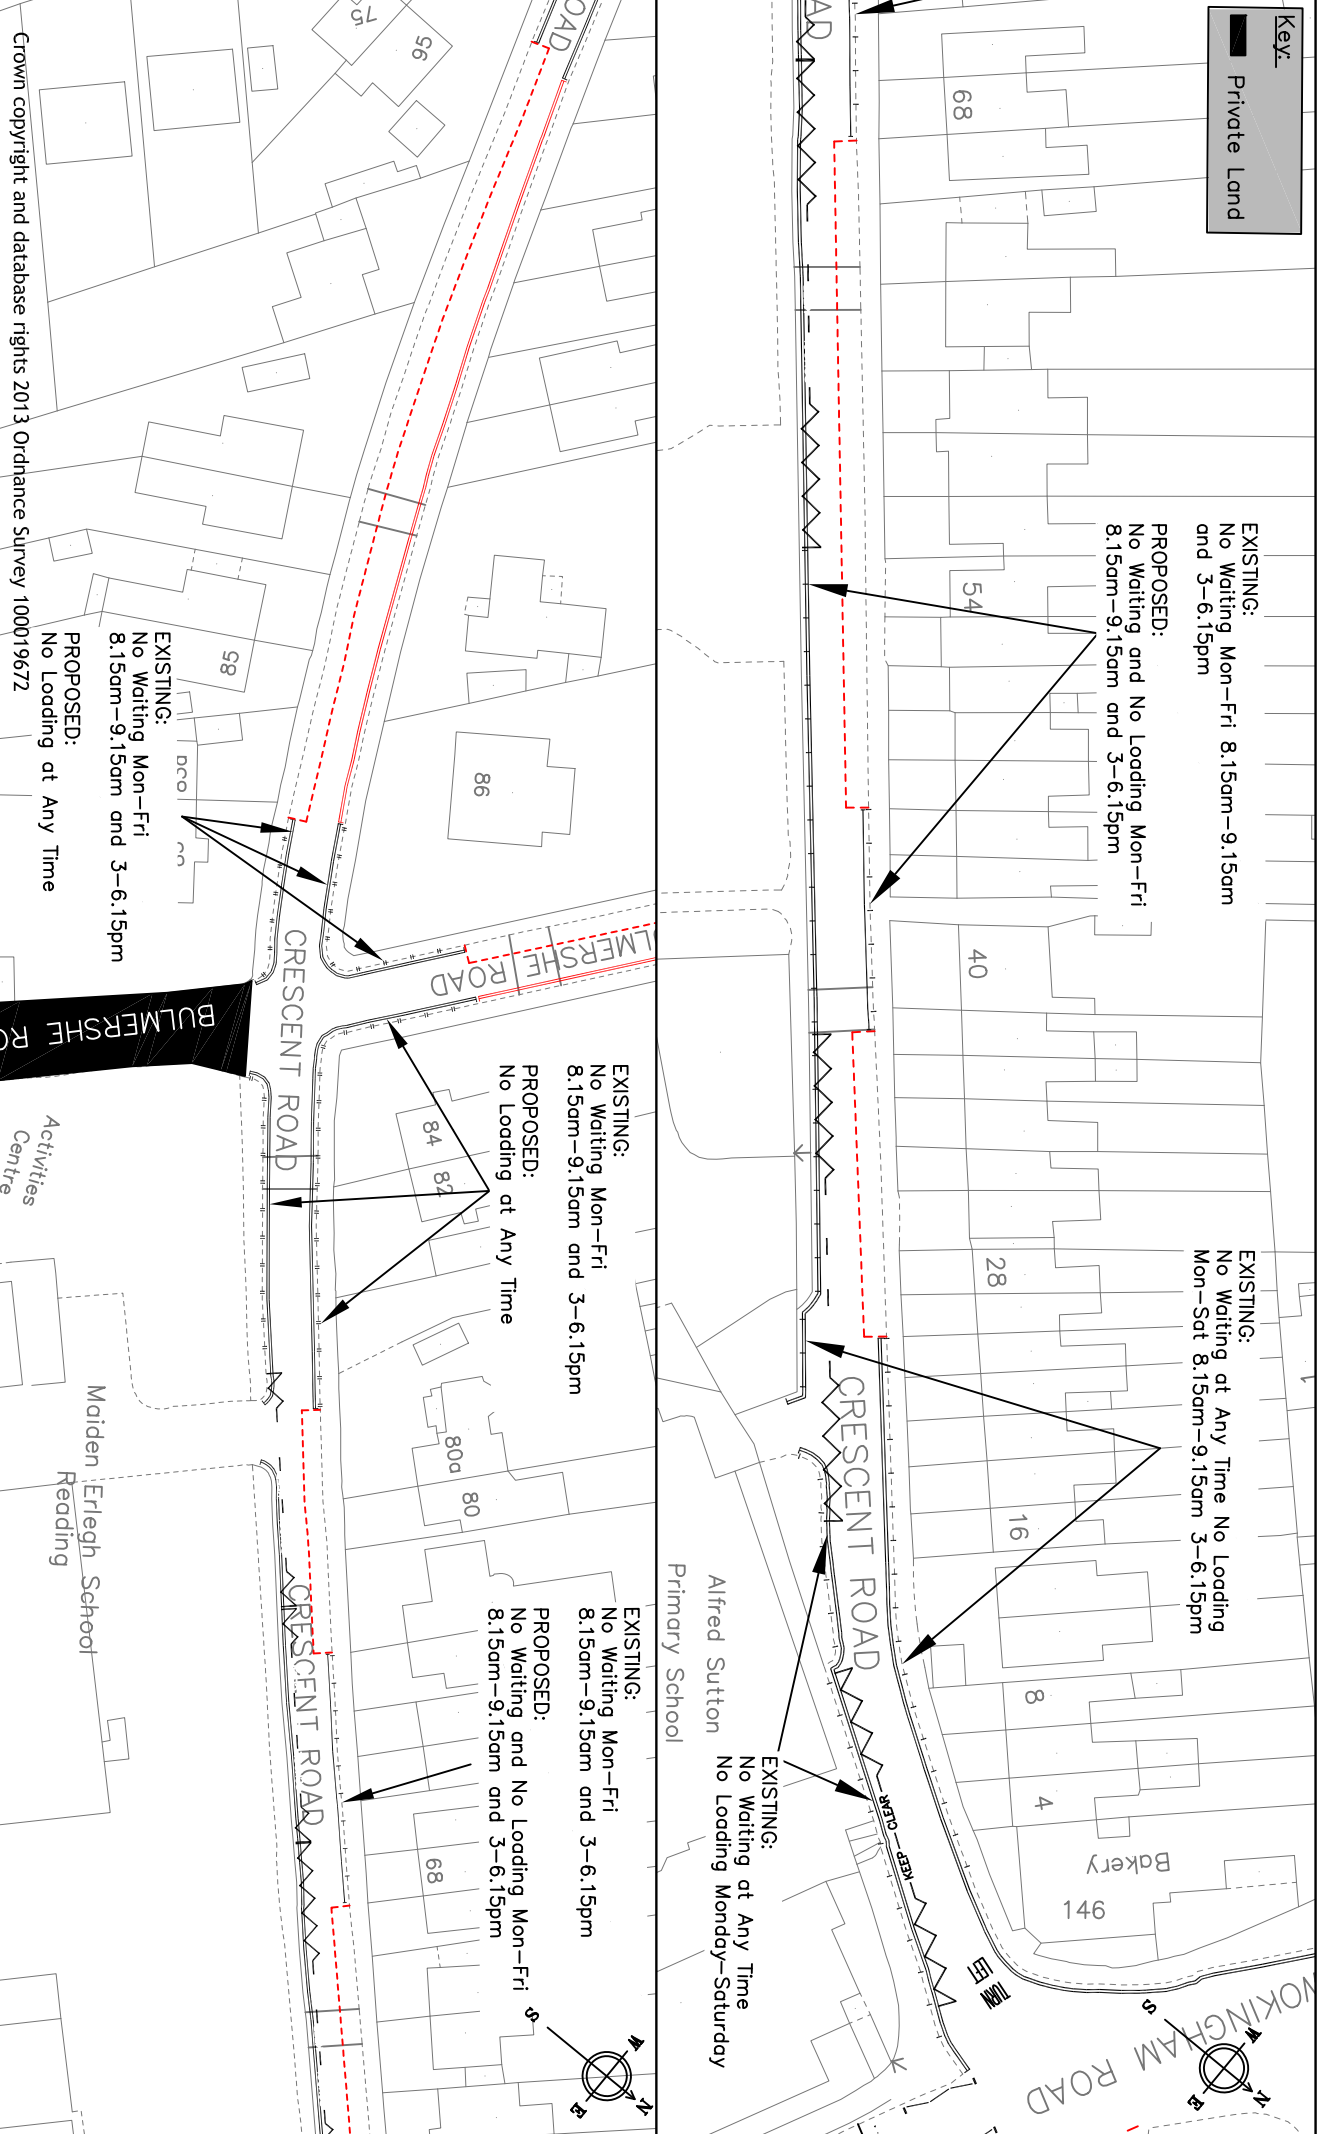

Crown copyright and database rights 2013 Ordnance Survey 100019672




Reading
 Borough Council
 Working better with you

Transport
 Civic Offices
 Reading
 RG1 2LU

Project	WATING RESTRICTION	
	REVIEW 2021A	
Drawing	Scale	Drawn PC/GM
	N.T.S	Checked JT
Date	MAY 21	Approved JT
Drawing No.	PA1_Crescent Road	

Key:
 Private Land

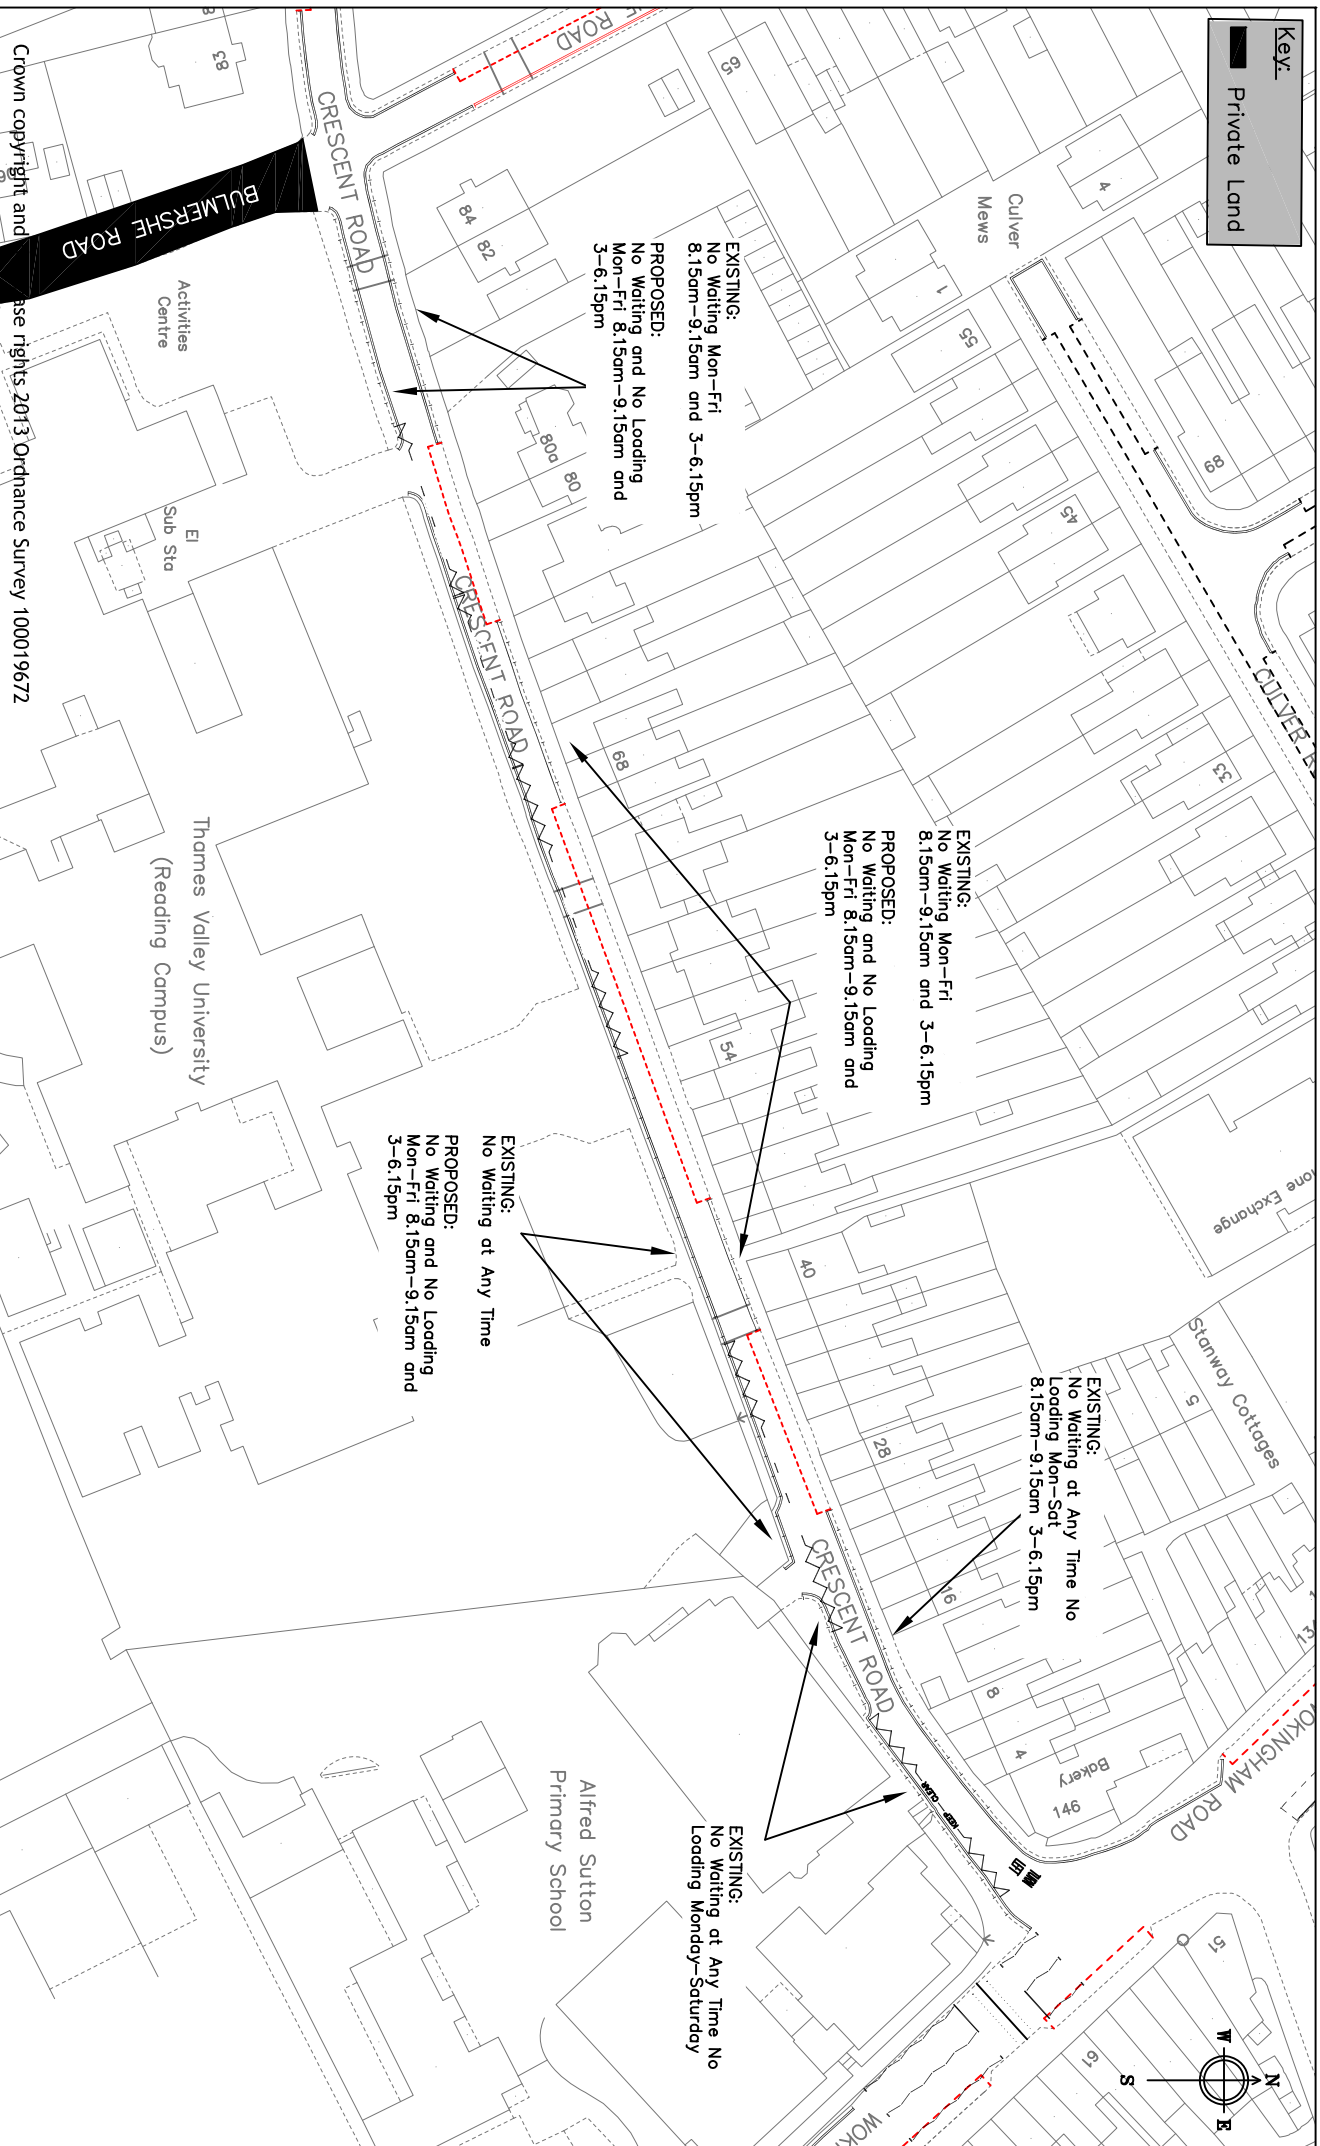


EXISTING:
 No Waiting Mon-Fri
 8.15am-9.15am and 3-6.15pm
PROPOSED:
 No Waiting and No Loading
 Mon-Fri 8.15am-9.15am and
 3-6.15pm

EXISTING:
 No Waiting Mon-Fri
 8.15am-9.15am and 3-6.15pm
PROPOSED:
 No Waiting and No Loading
 Mon-Fri 8.15am-9.15am and
 3-6.15pm

EXISTING:
 No Waiting at Any Time
PROPOSED:
 No Waiting and No Loading
 Mon-Fri 8.15am-9.15am and
 3-6.15pm

EXISTING:
 No Waiting at Any Time No
 Loading Mon-Sat
 8.15am-9.15am 3-6.15pm

EXISTING:
 No Waiting at Any Time No
 Loading Monday-Saturday



Reading
 Borough Council

Working better with you

Transport
 Civic Offices
 Reading
 RG1 2LU

<p>Project</p> <p>WAITING RESTRICTION REVIEW 2021A</p> <p>Drawing</p> <p>CRESCENT ROAD</p>	<p>Scale</p> <p>N.T.S</p> <p>Date</p> <p>MAY 21</p> <p>Drawn</p> <p>PC</p> <p>Checked</p> <p>JT</p> <p>Approved</p> <p>JT</p> <p>Drawing No.</p> <p>PA1_Crescent Road</p>
---	---

Base rights 2013 Ordnance Survey 100019672
 Crown copyright and



KEY

EXISTING RESTRICTIONS

- No Waiting at any Time
- 8am-8pm Permit Holders or 2hr no return within 2hr. All other times Permit Holders Only

PROPOSED RESTRICTIONS

- As Labelled

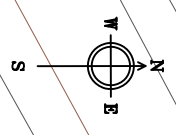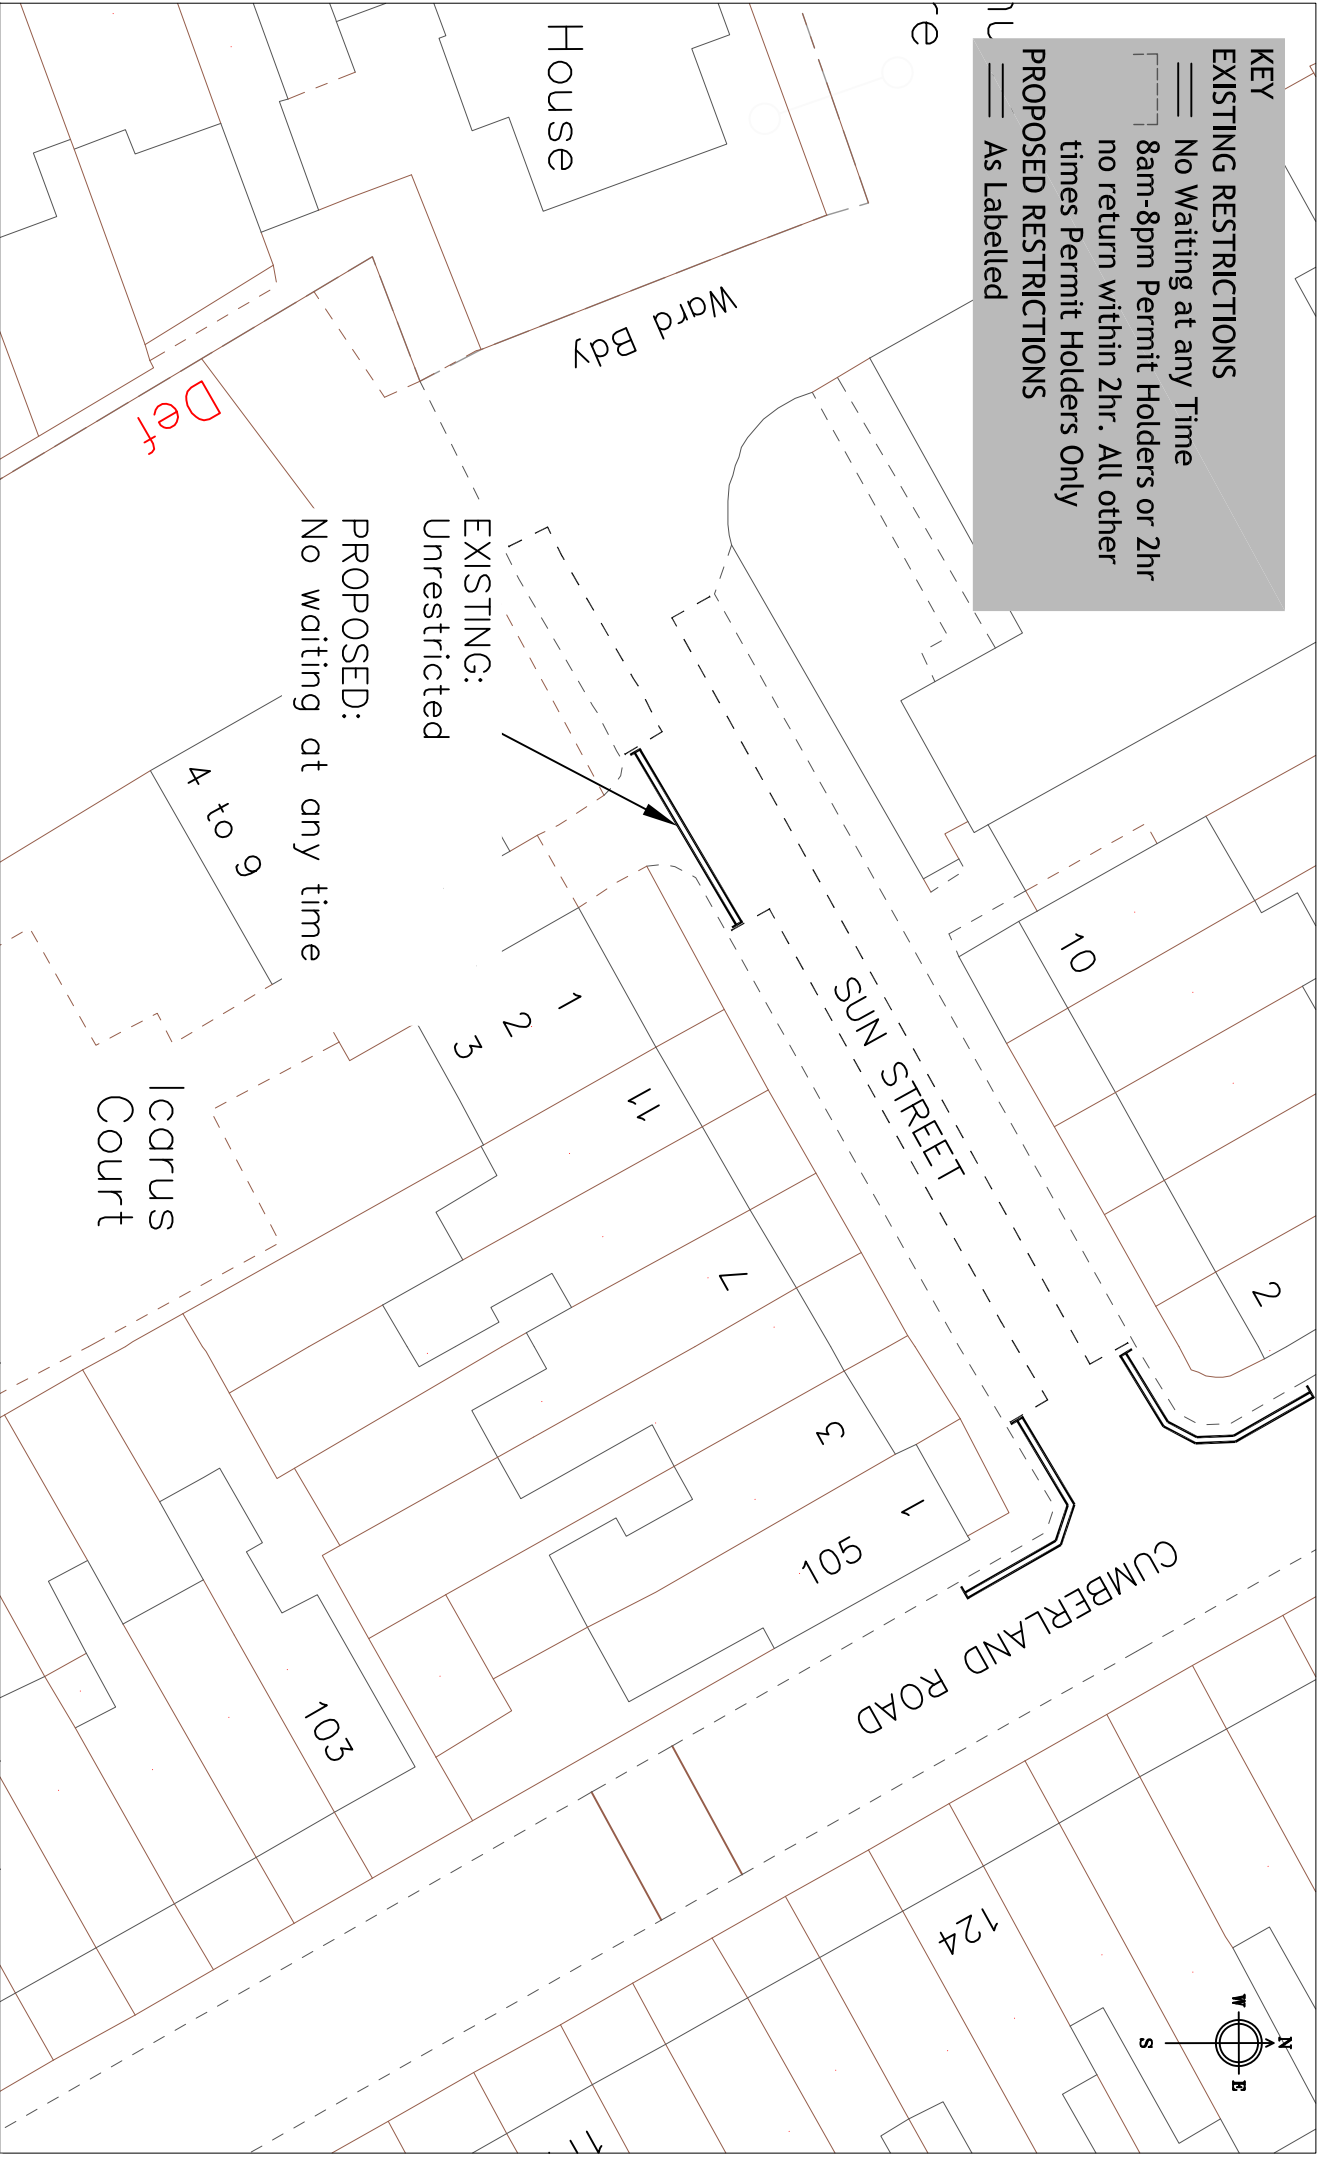


Reading
Borough Council

Transport
Civic Offices
Reading
RG1 2LU


Working better with you

Project		Scale	
WAITING RESTRICTION REVIEW 2021A		N.T.S	
Drawing		Date	Drawn
SUN STREET		MAY 21	JT
		Approved	Checked
		JP	PC
		PA2_Sun Street	

KEY
PROPOSED RESTRICTIONS
 — As Labelled

EXISTING:
 Unrestricted

PROPOSED:
 No Waiting at Any Time

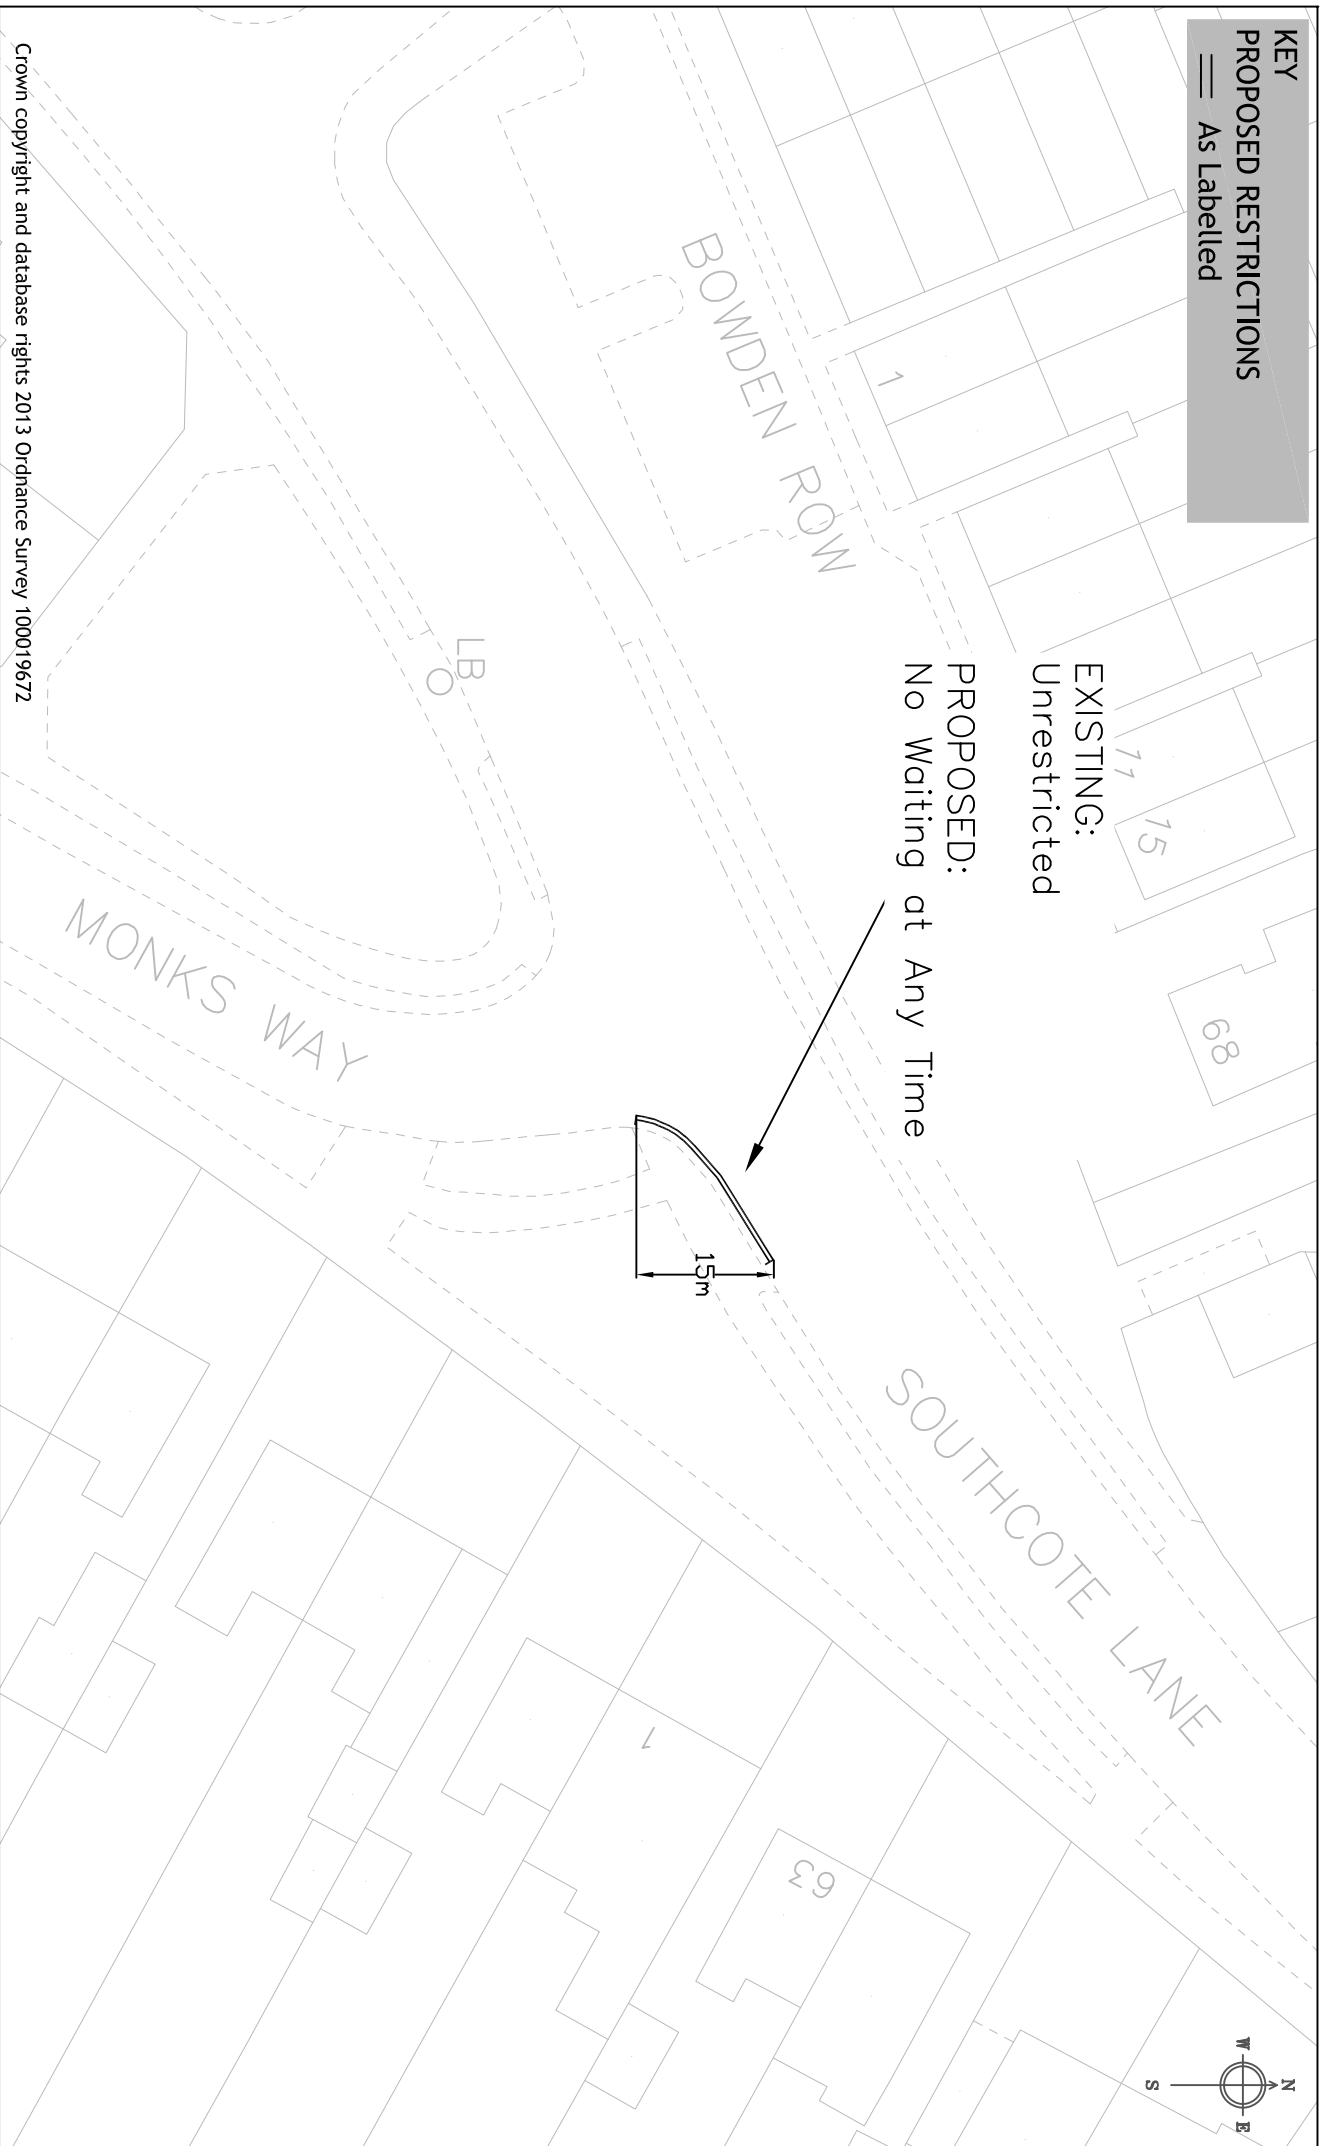

Crown copyright and database rights 2013 Ordnance Survey 100019672



Reading
 Borough Council
 Working better with you

Transport
 Civic Offices
 Reading
 RG1 2LU

Project	N.T.S		Drawn MF
	Date		
Drawing	APR 21		Checked JT
	Approved JT		
SOUTHCOTE LANE		S01_Southcote Lane	

KEY
PROPOSED RESTRICTIONS
 — AS Labelled



EXISTING:
 Unrestricted

PROPOSED:
 No Waiting At Any Time

Meadway Sports Centre

CONNY CLOSE

5m 5m

EXISTING:
 Unrestricted

PROPOSED:
 No Waiting At Any Time

The Avenue Special School

BEVAN CLOSE


Crown copyright and database rights 2013 Ordnance Survey 100019672



Transport
 Civic Offices
 Reading
 RG1 2LU

Project WAITING RESTRICTION REVIEW 2021A	Scale N.T.S	Drawn GM
	Date MAY 21	Checked GM
Drawing BEVAN CLOSE	Approved JT	
	Drawing No. T11_Bevan Close	

KEY
PROPOSED RESTRICTIONS
 — As Labelled

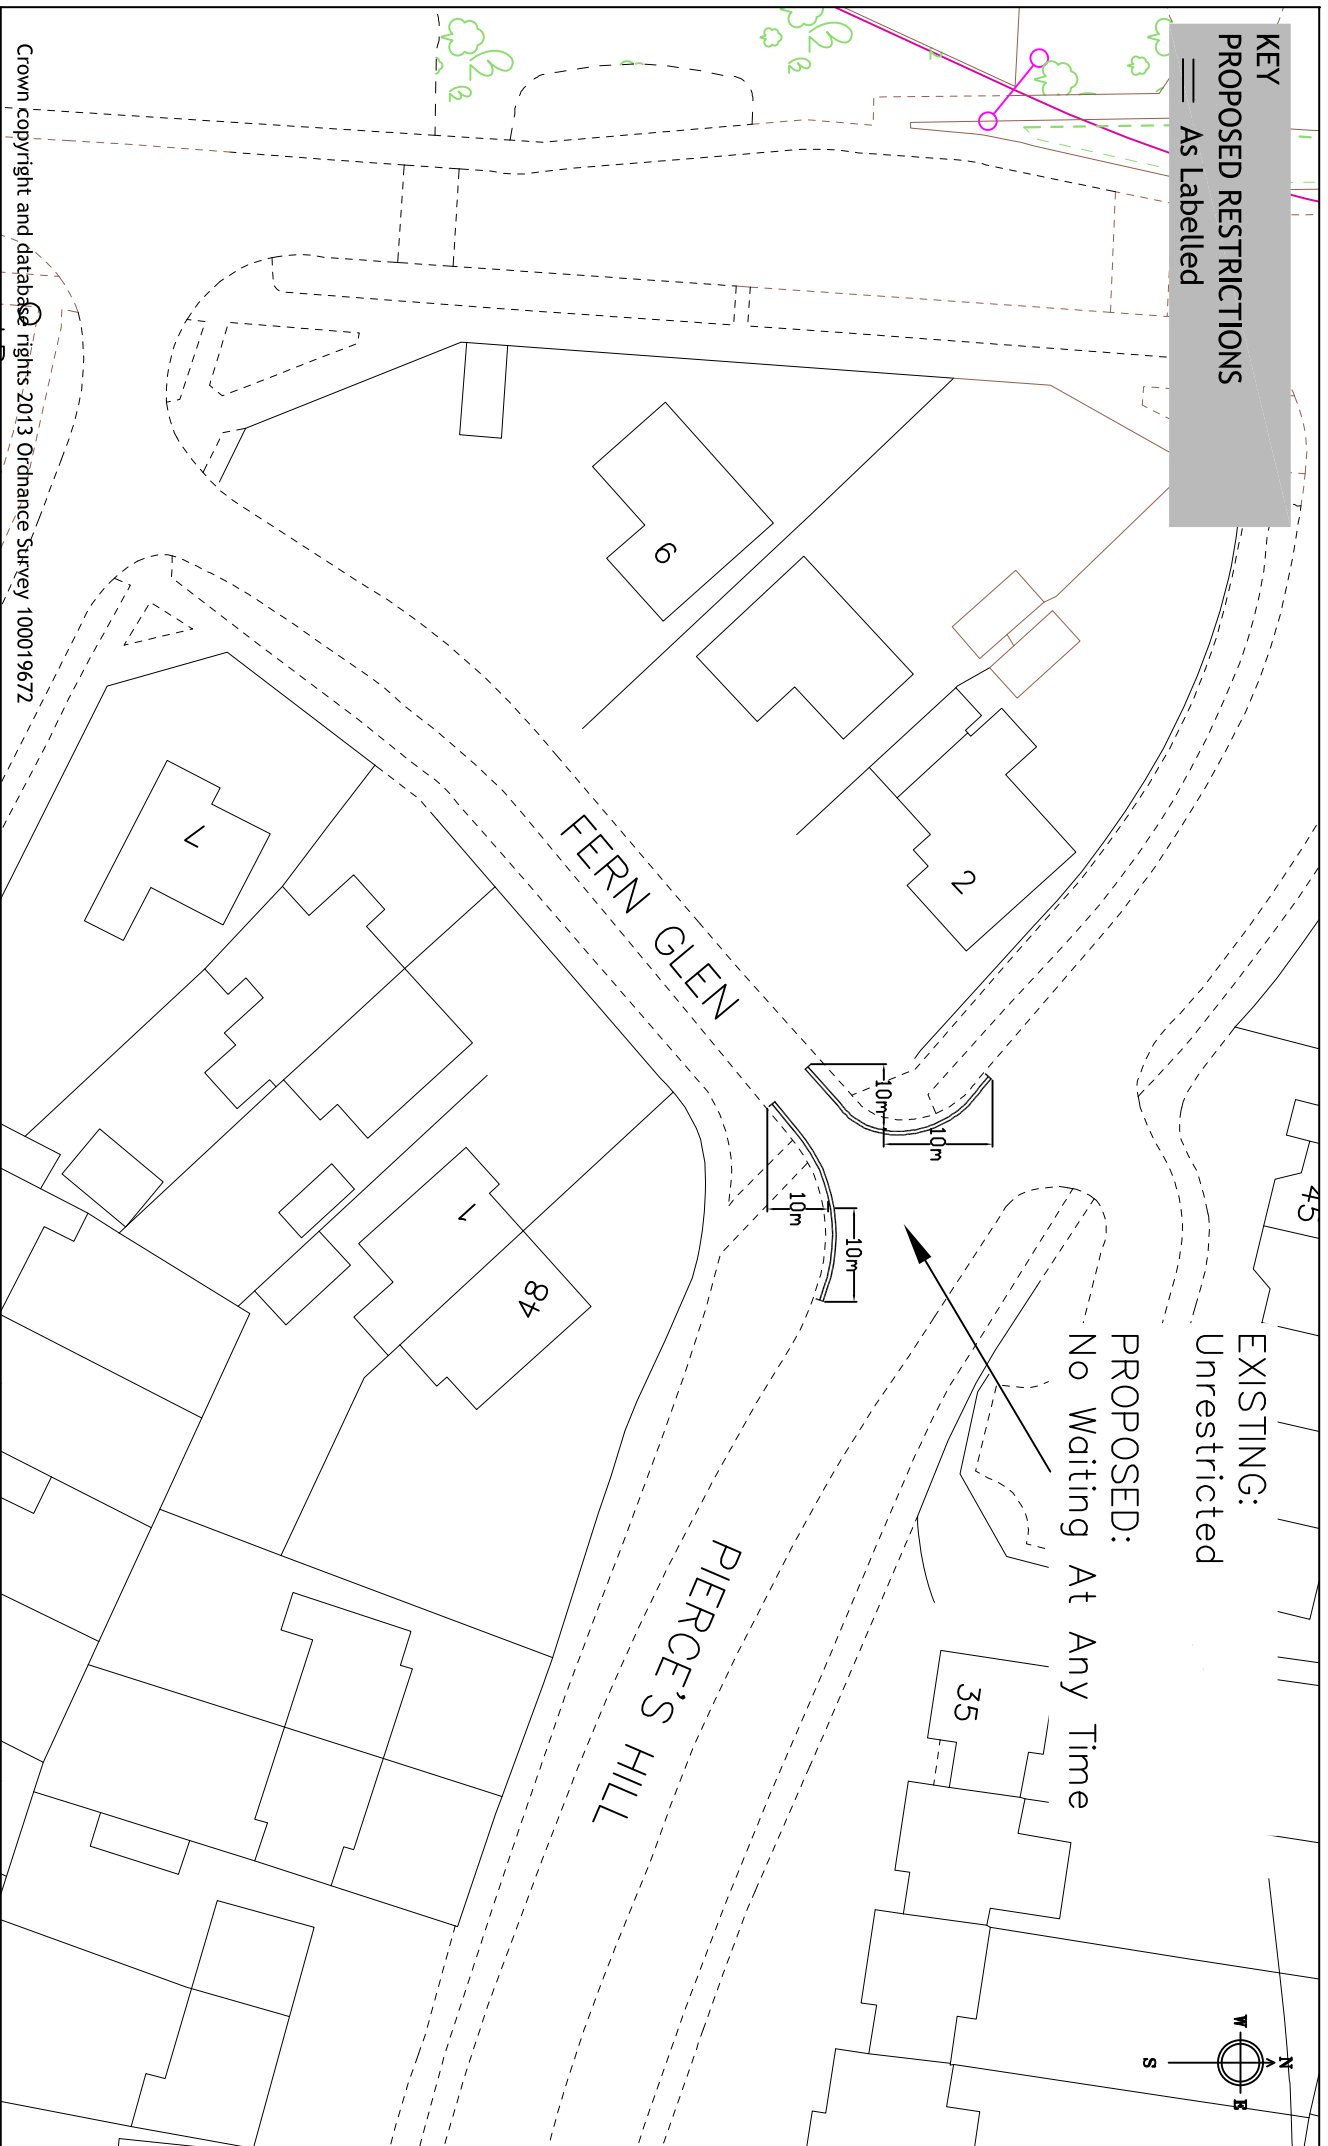

Crown copyright and database rights 2013 Ordnance Survey 100019672




Reading
 Borough Council
 Working better with you

Transport
 Civic Offices
 Reading
 RG1 2LU

Project	Scale	Drawn
	N.T.S	
WAITING RESTRICTION REVIEW 2021A	Date	Checked
	APR21	JC
Drawing	Drawing No.	Approved
FERN GLEN	TI2_Fern Glen	JP

KEY

PROPOSED RESTRICTIONS
As Labelled

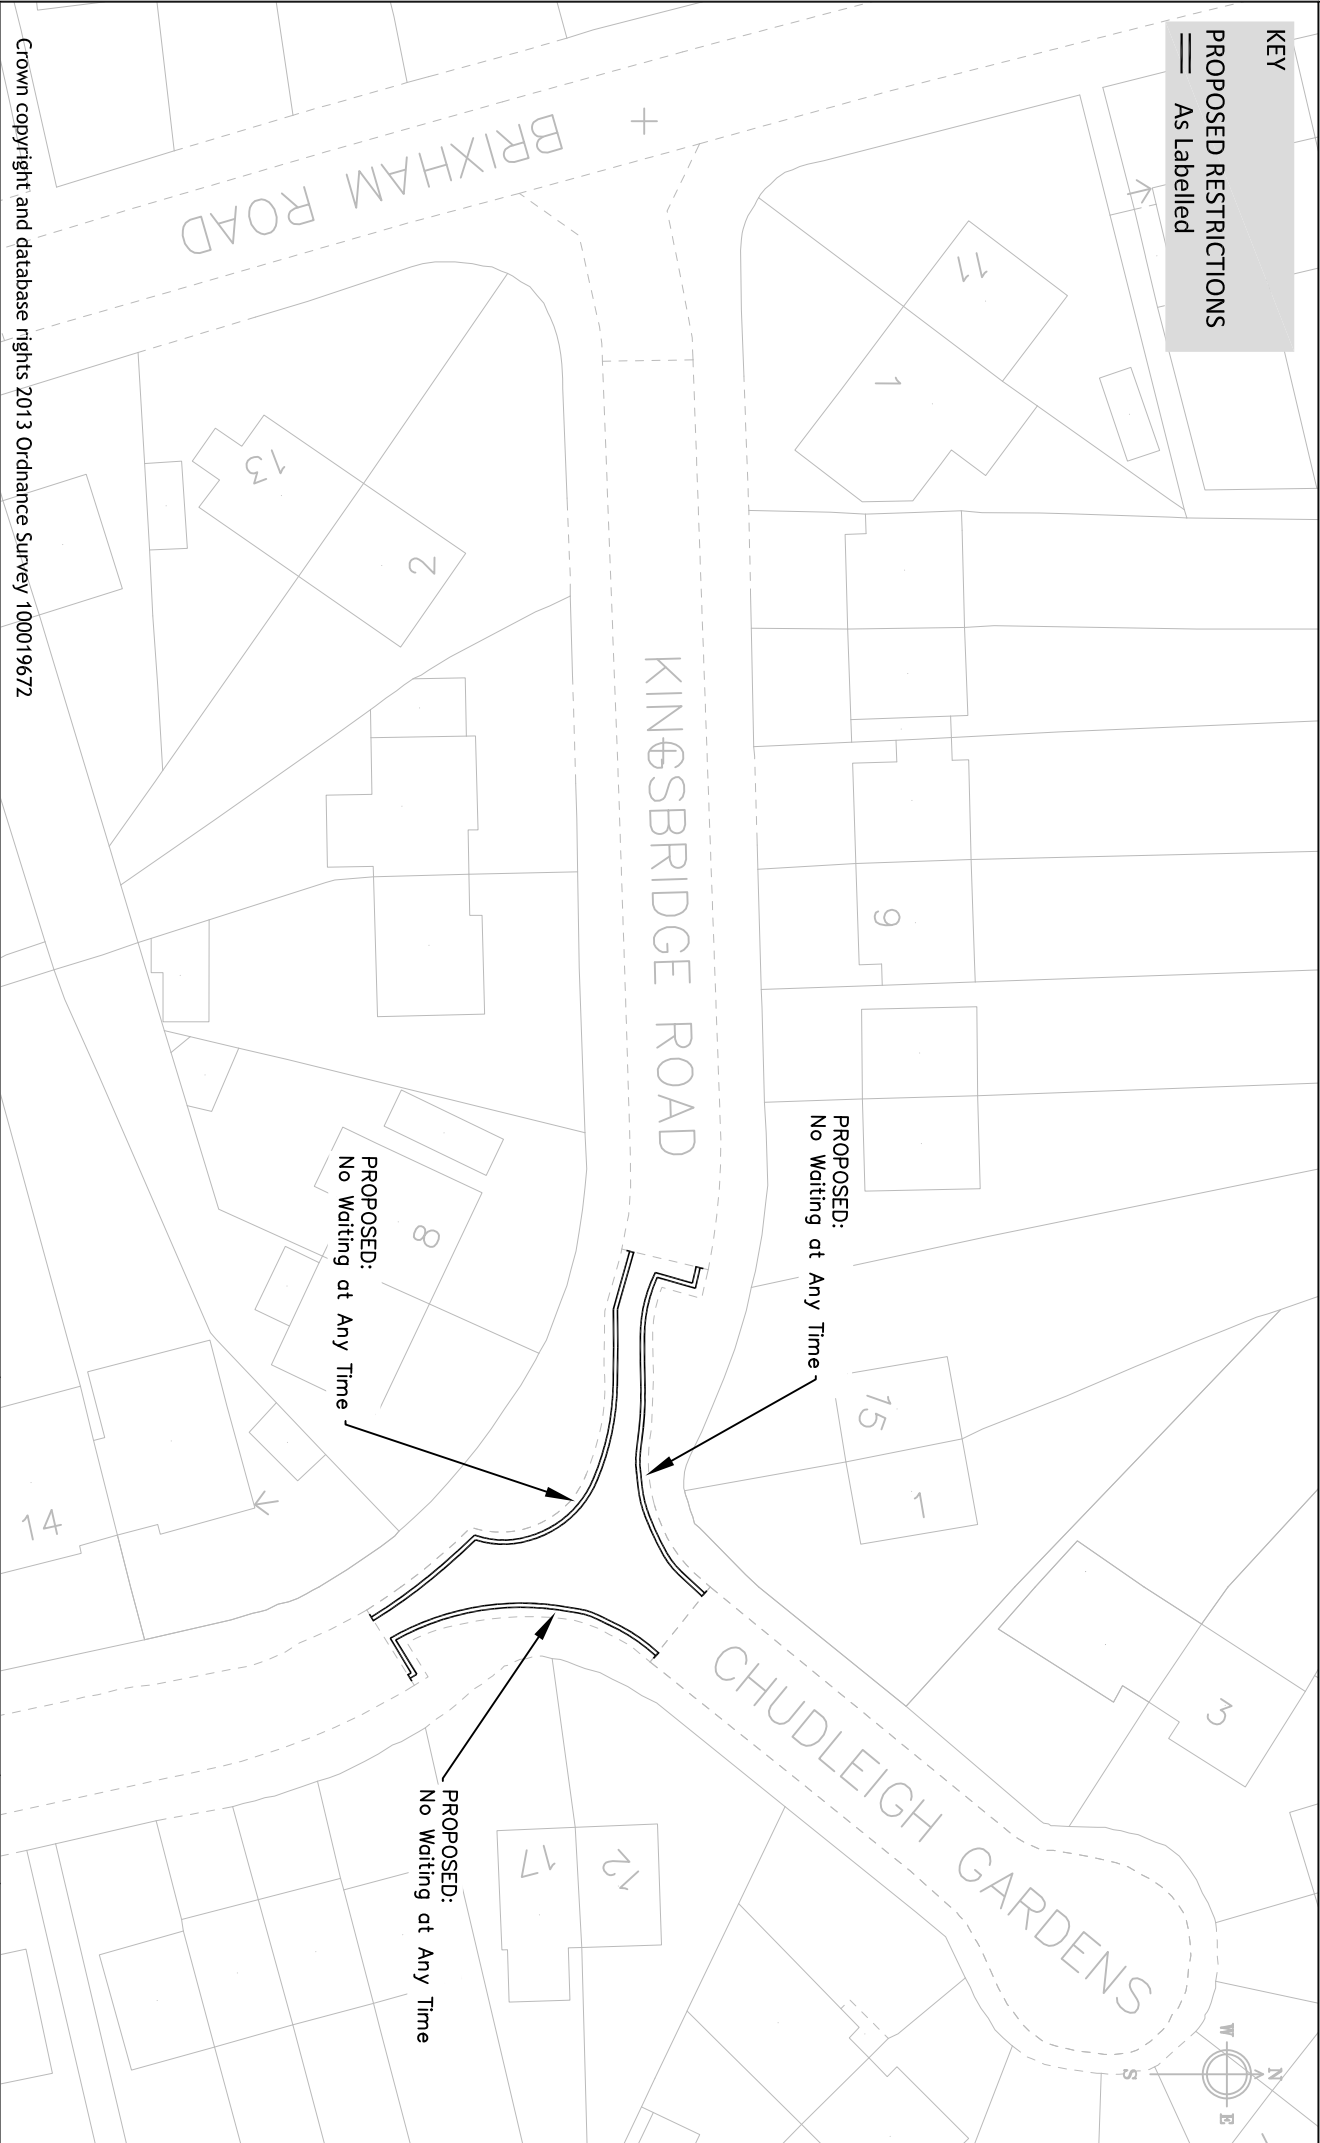

Crown copyright and database rights 2013 Ordnance Survey 100019672



Reading
Borough Council
Working better with you

Transport
Civic Offices
Reading
RG1 2LU

Project	WAITING RESTRICTION REVIEW 2021A	
	Scale N.T.S	Drawn GM
Drawing	Date MAY 21	Checked JT
	Drawing No. WH1_Kingsbridge Road	