



Key:

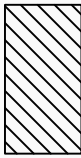

PROPOSED PERMIT
HOLDERS ONLY
PAST THIS POINT

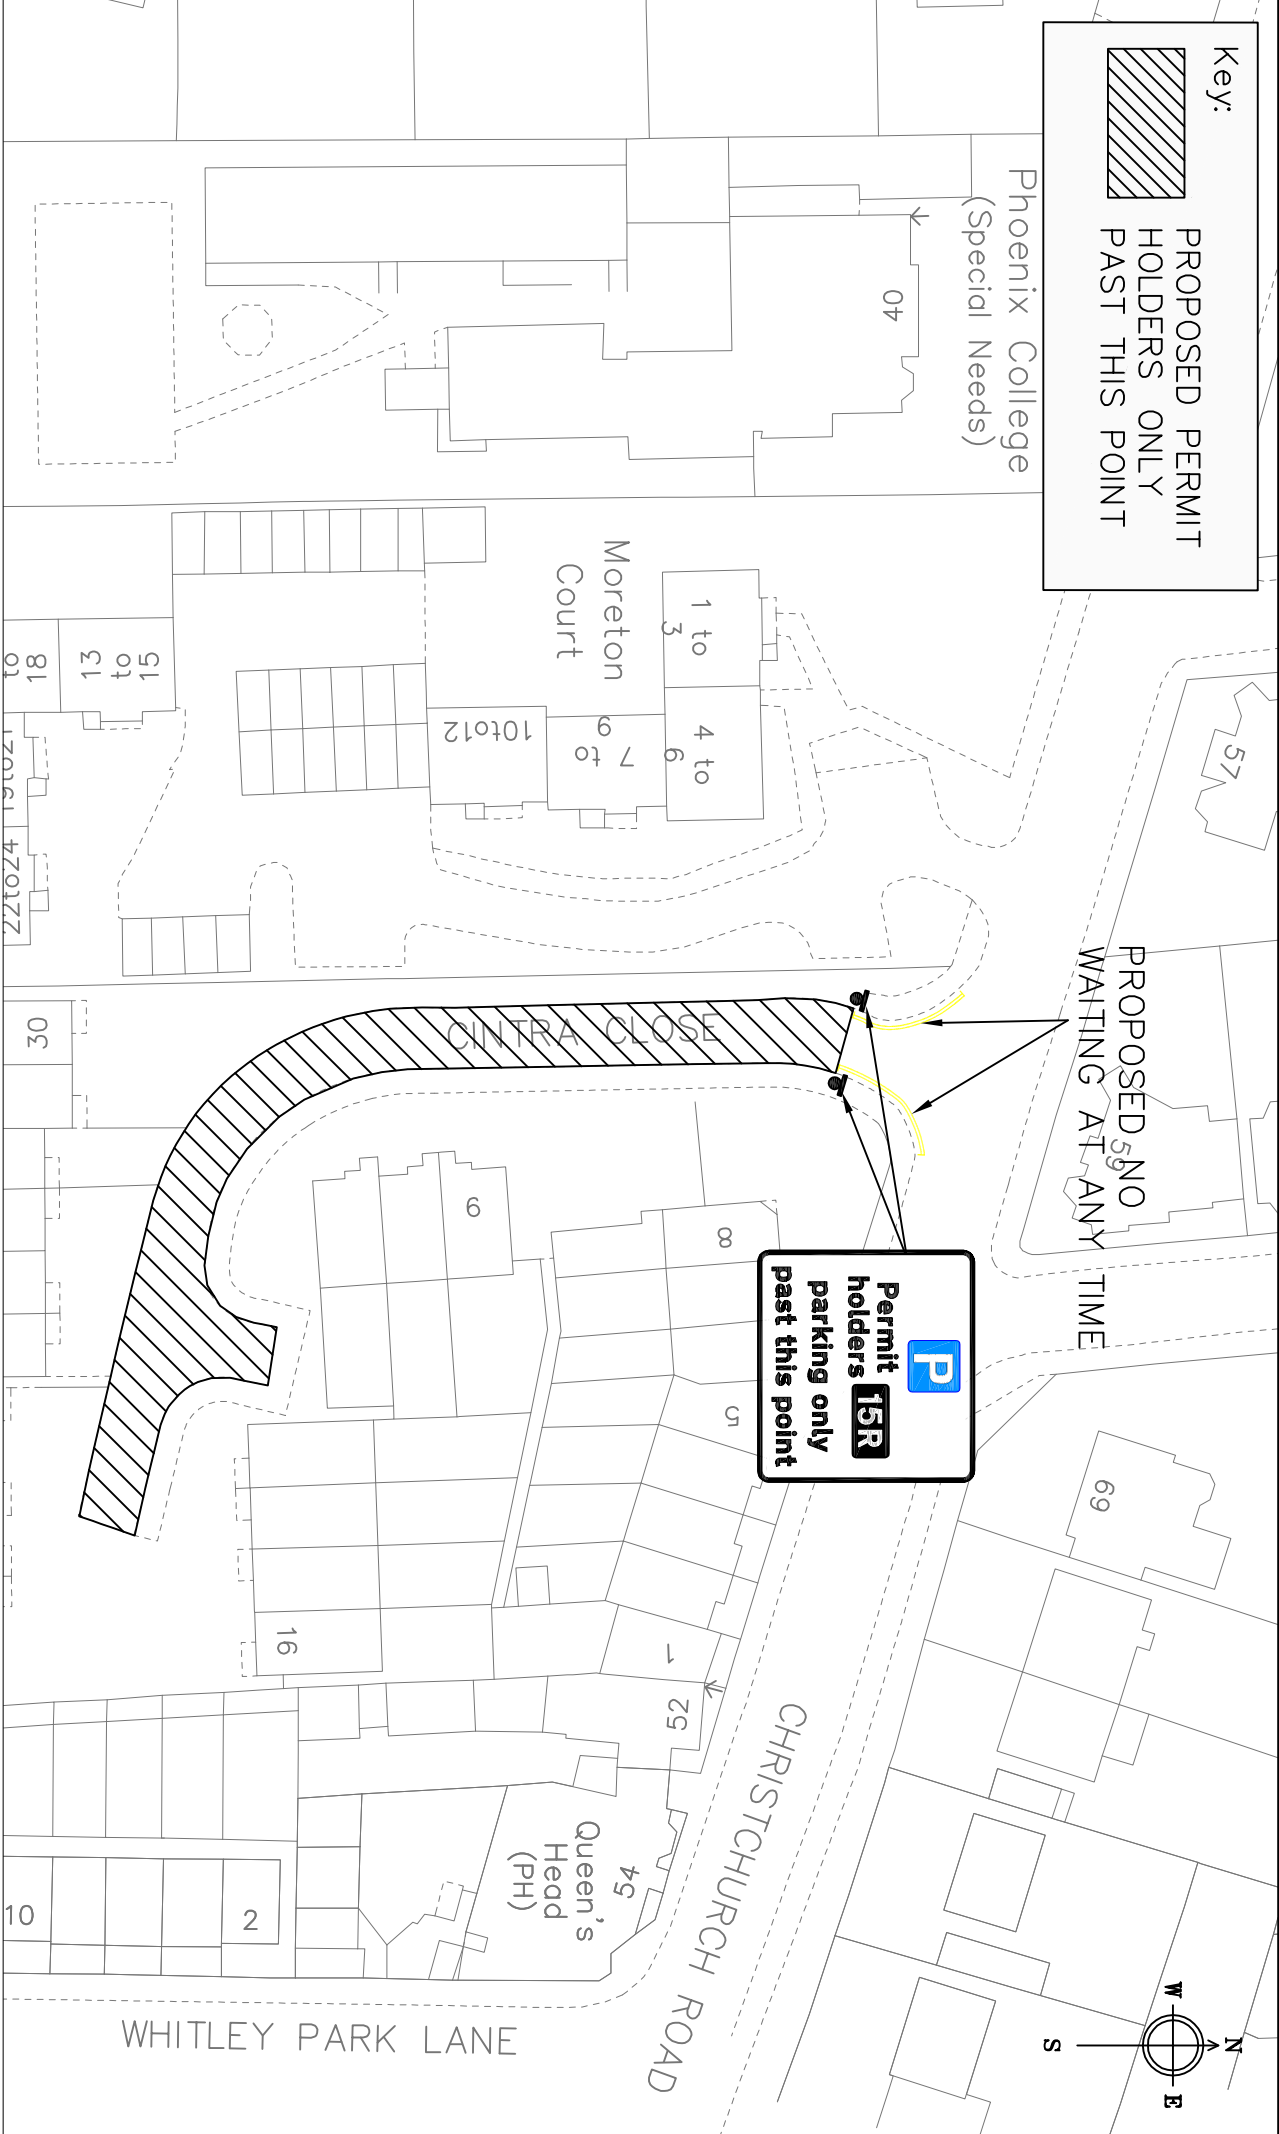

Crown © copyright and database rights 2020 Ordnance Survey 100019672



Reading
Borough Council
Working better with you

Department of Environment
and Neighbourhood Services
Civic Offices
Reading
RG1 2LU

Project		Scale	
CINTRA CLOSE		NTS	
Drawing		Date	Drawn
PROPOSED RESIDENT PERMIT		APR. 20	JC
		Drawing No.	Approved
		NM.RP.CINTRA CLOSE.001	JC