




-  Non highway land
-  Existing double yellow lines



Crown © copyright and database rights 2020 Ordnance Survey 100019672

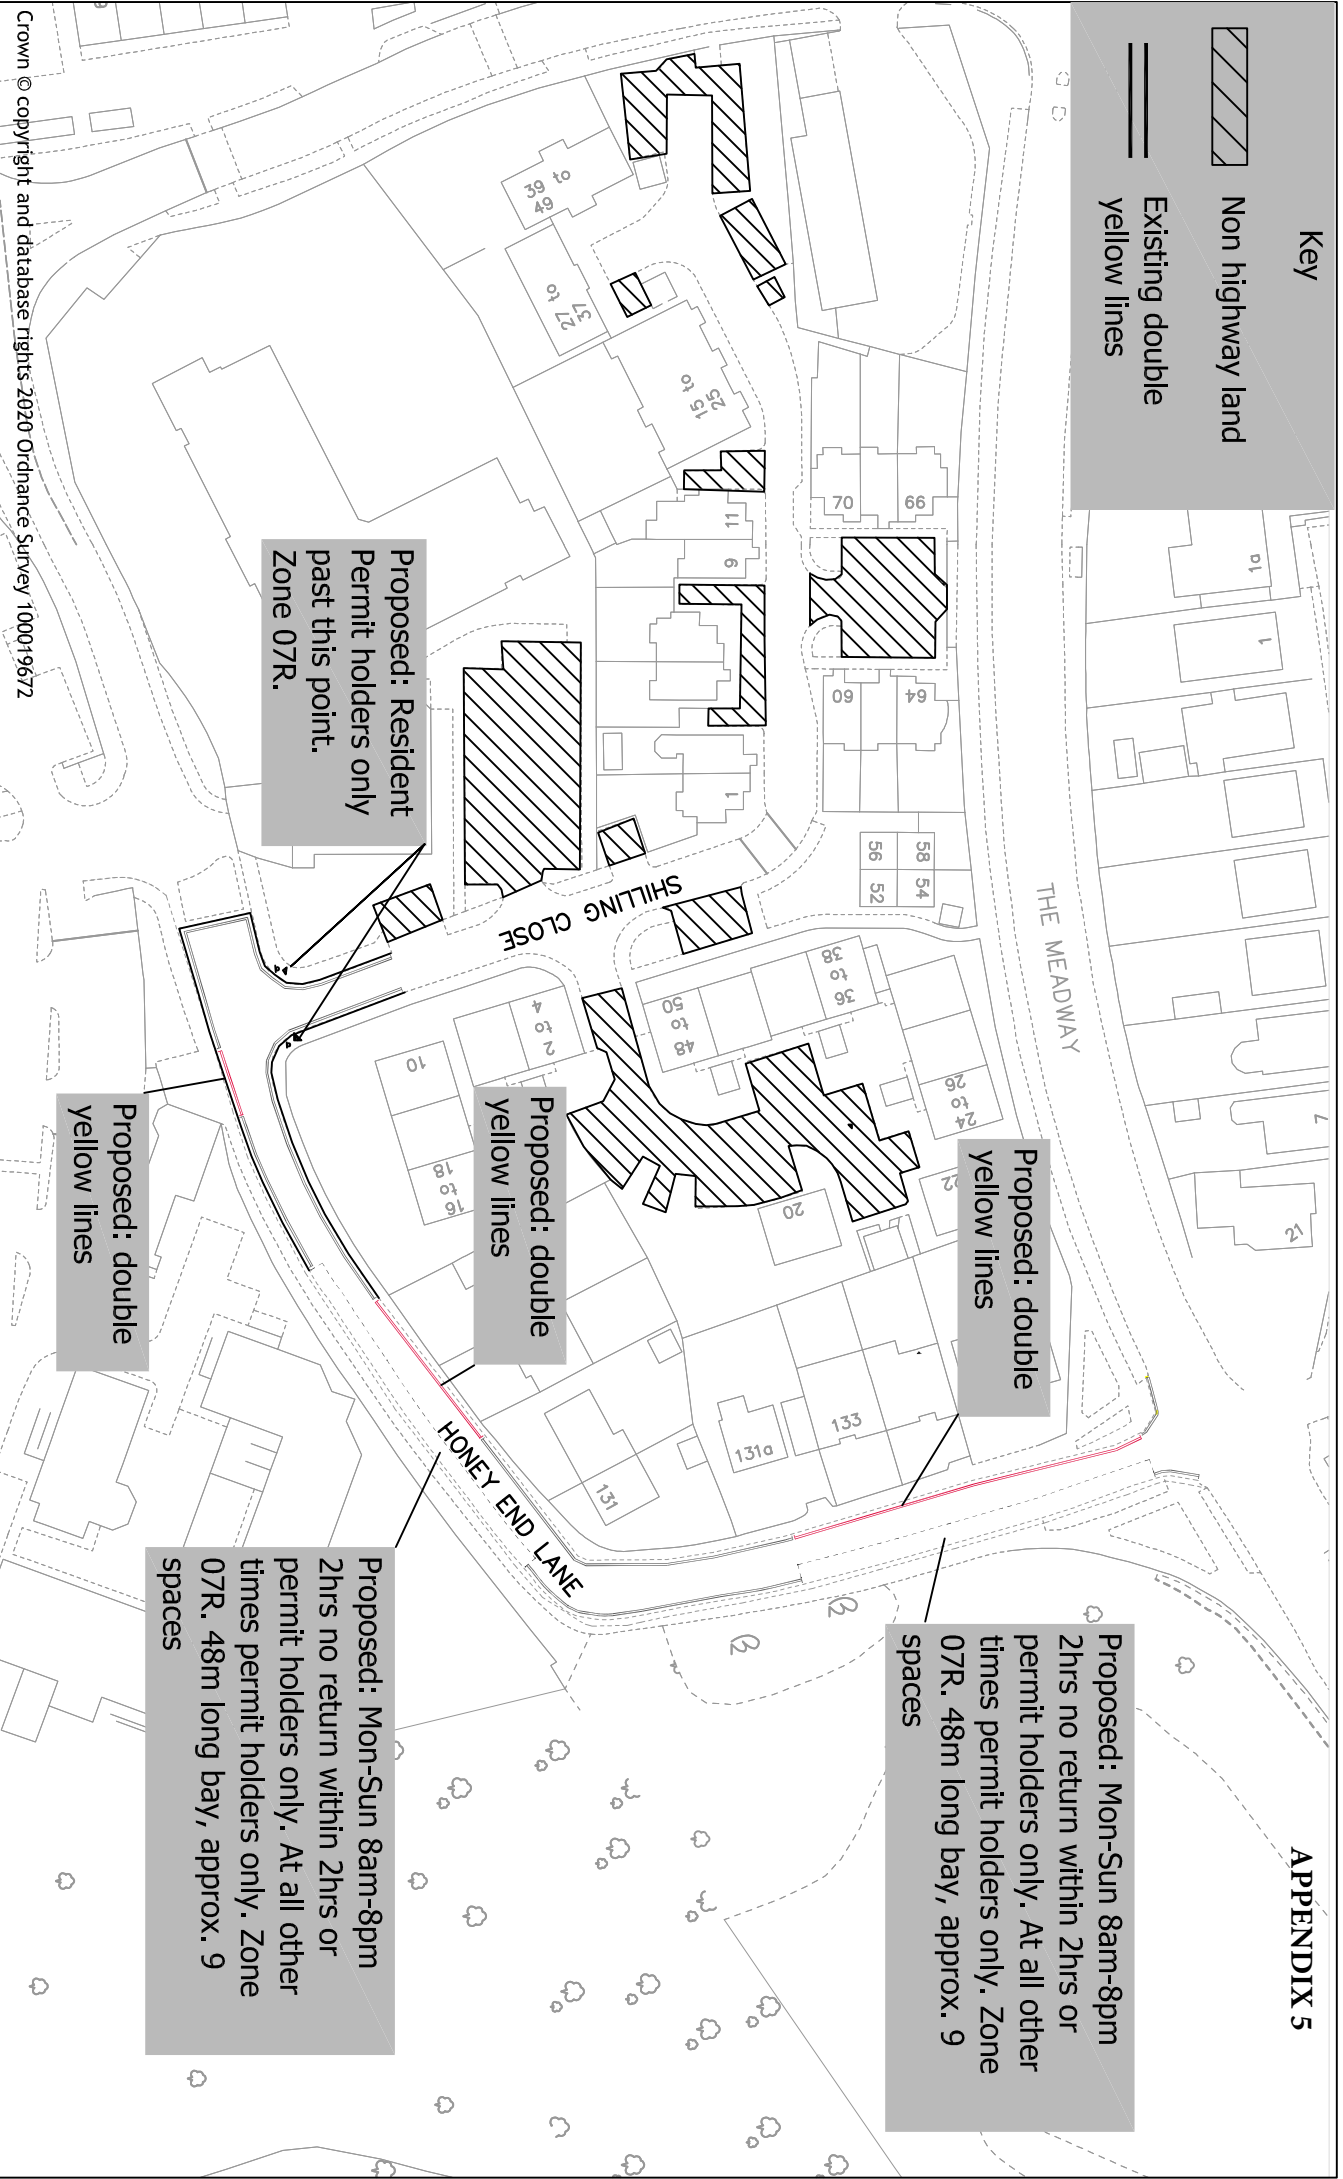

Reading
Borough Council
Working better with you

Transport
Civic Offices
Bridge Street
Reading
RG1 2LU

Project		Scale	
SHILLING CLOSE AND HONEY END LANE – PERMIT SCHEME		NTS	
Drawing		Date	Drawn
SHILLING CLOSE AREA RP SCHEME		JAN 21	JT
		Checked	JT
		Approved	JP
		Drawing No.	SHILLING CLOSE AREA RP SCHEME

Proposed: Mon-Sun 8am-8pm 2hrs no return within 2hrs or permit holders only. At all other times permit holders only. Zone 07R. 48m long bay, approx. 9 spaces

Proposed: Mon-Sun 8am-8pm 2hrs no return within 2hrs or permit holders only. At all other times permit holders only. Zone 07R. 48m long bay, approx. 9 spaces