


EI Sub Sta

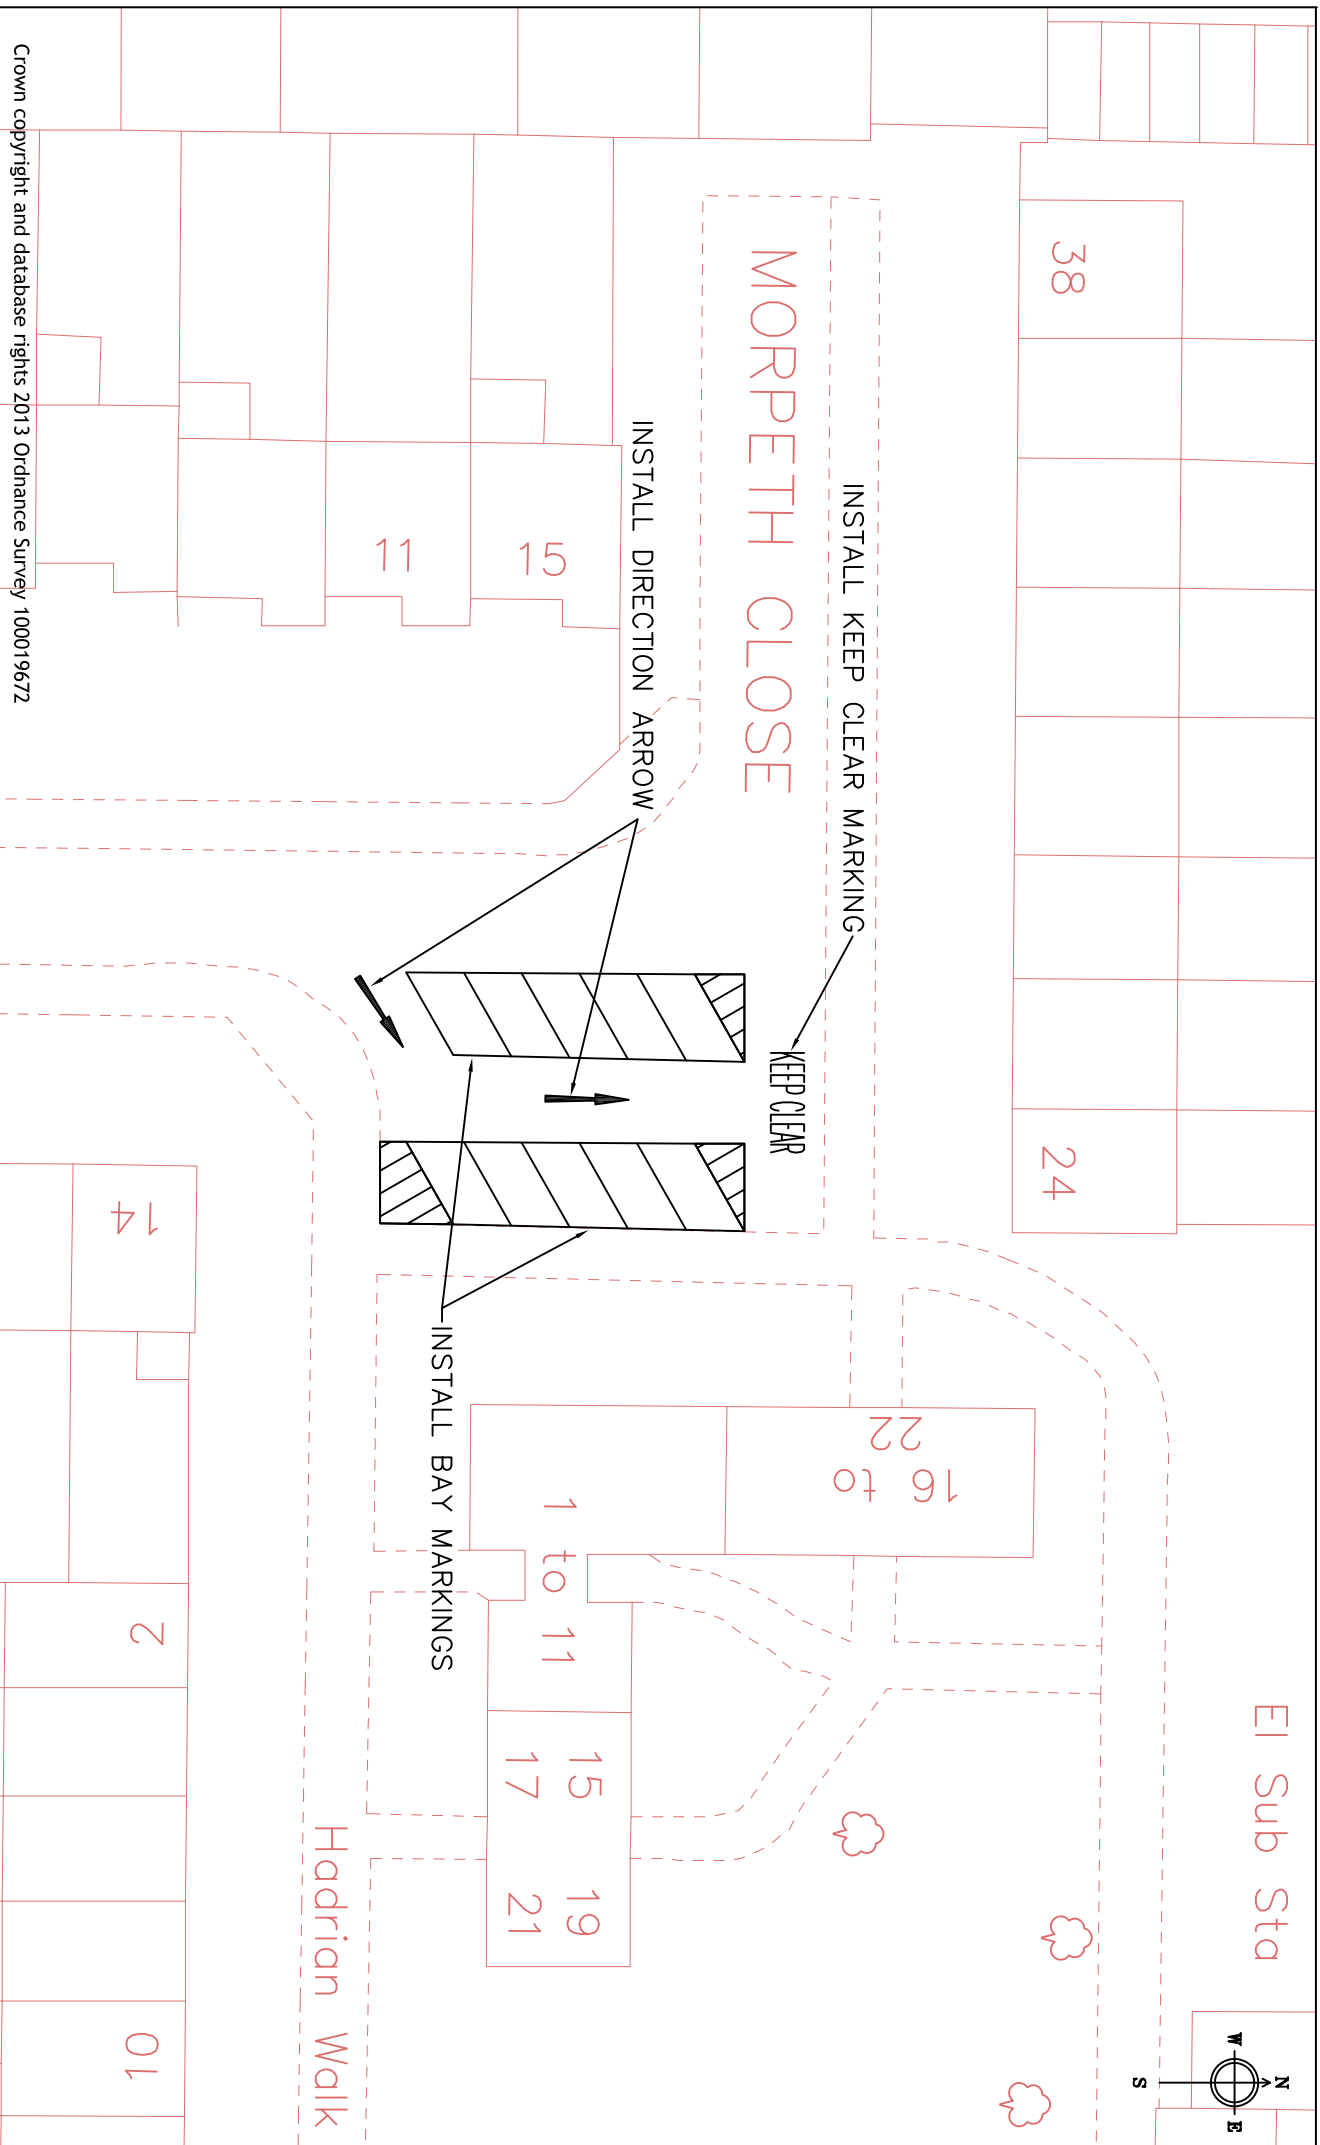

Crown copyright and database rights 2013 Ordnance Survey 100019672



Reading
Borough Council
Working better with you

Transport
Civic Offices
Reading
RG1 2LU

Project		Scale	
TRAFFIC MANAGEMENT MEASURES MINOR SCHEMES		N.T.S	
Drawing		Date	Drawn
MORPETH CLOSE		JULY 21	GM
		Approved	GM
			JP
		Drawing No.	
			RE1_Morpeth Close