


KEY:

- DYL – NO WAITING AT ANY TIME
- TAXI BAY/FEEDER RANK

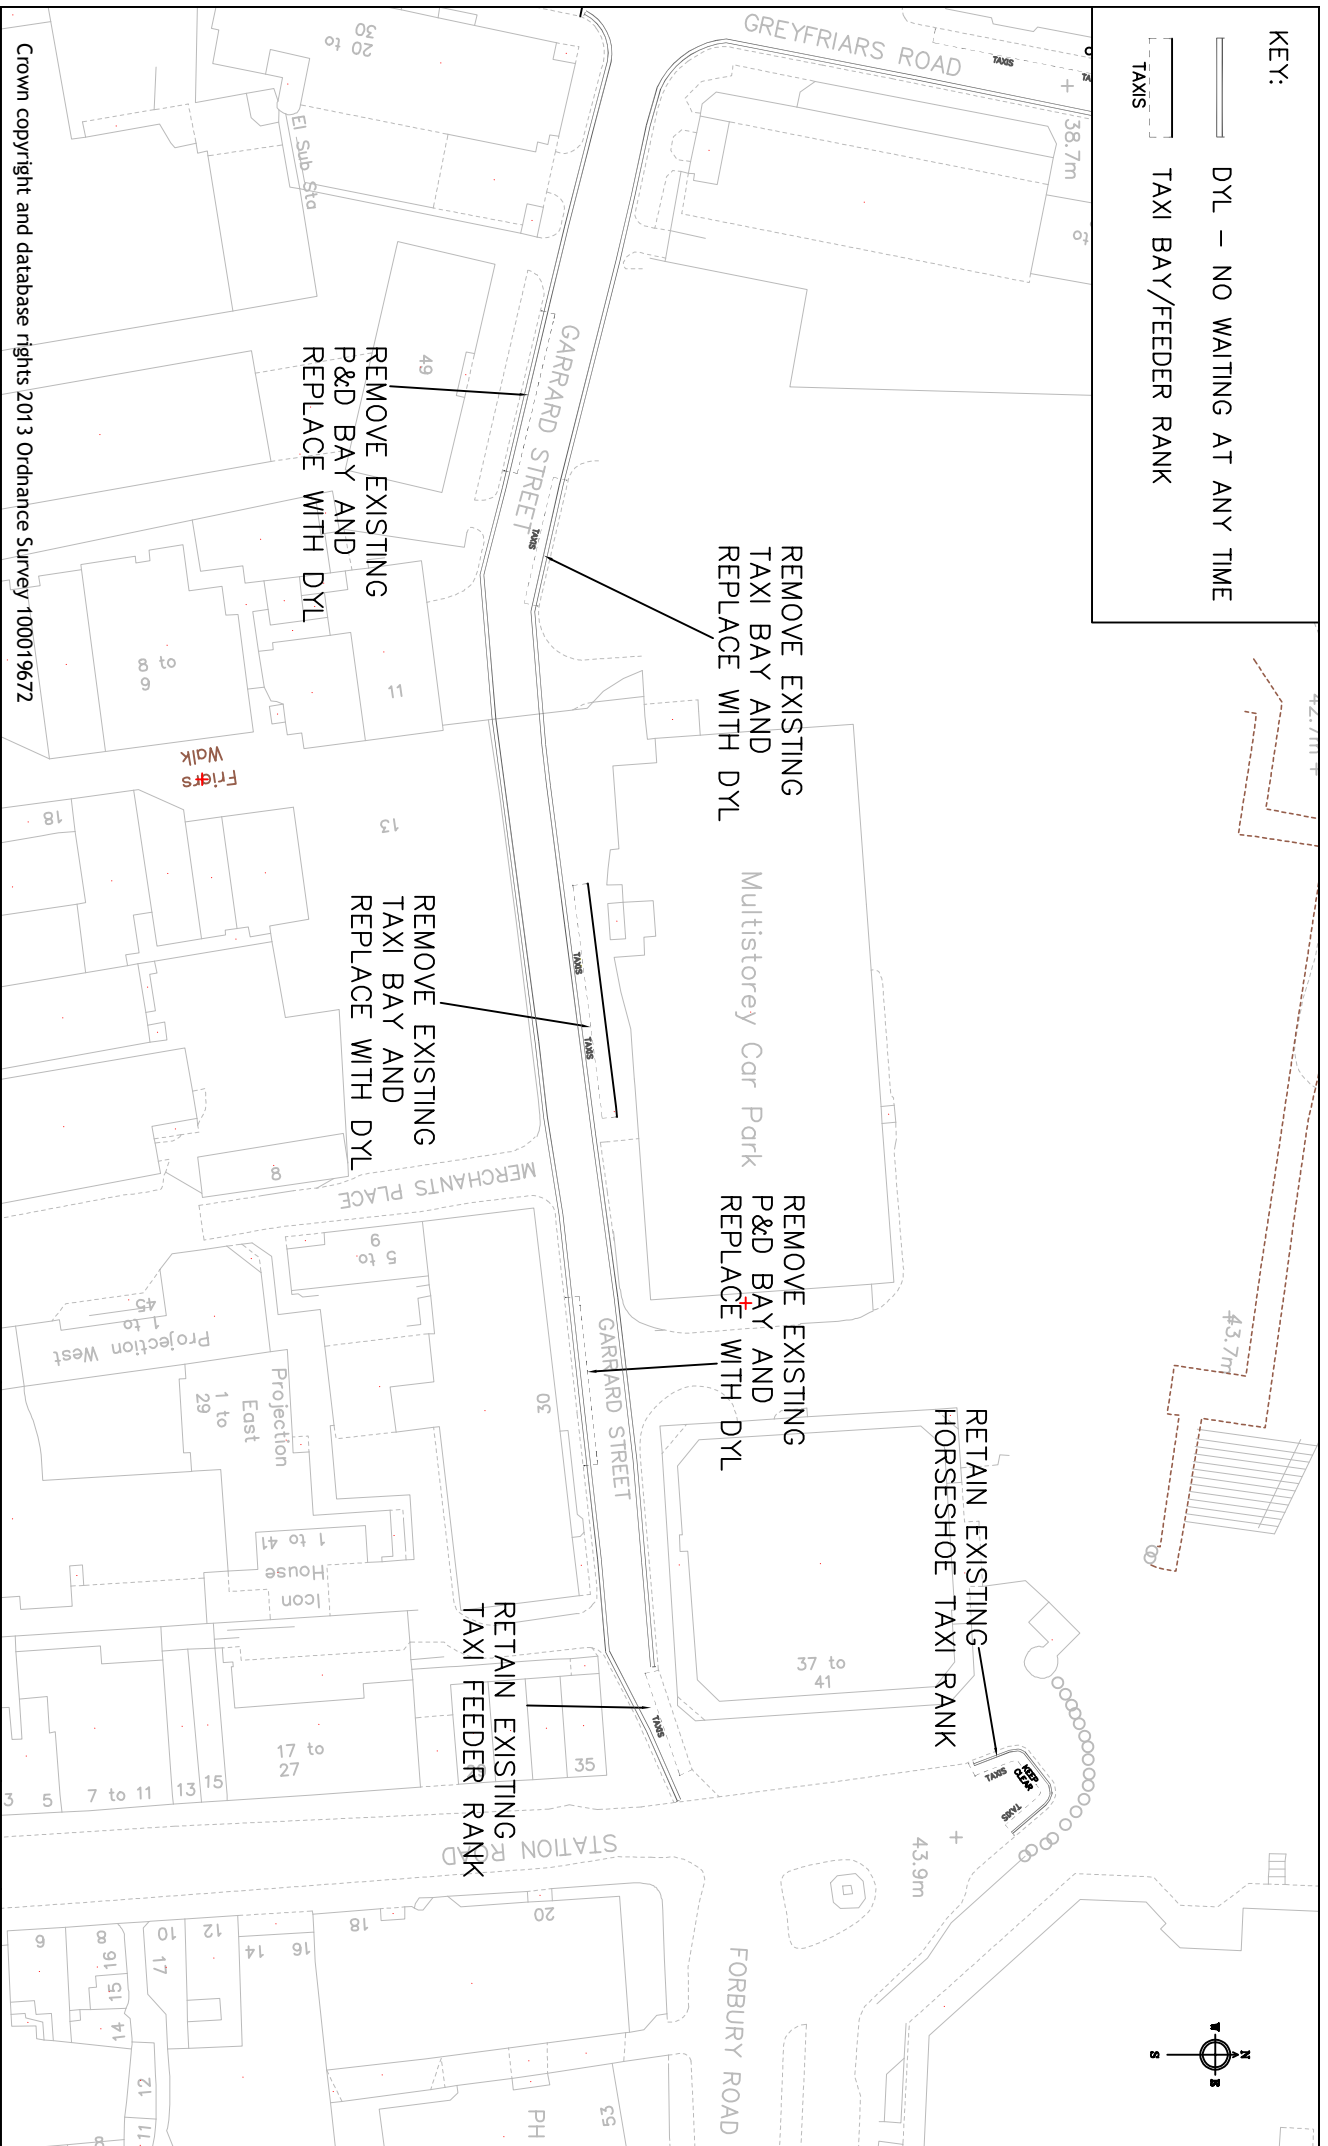

Crown copyright and database rights 2013 Ordnance Survey 100019672



Reading
Borough Council

Transport
Civic Offices
Reading
RG1 2LU

Working better with you

Project		Scale	
SOUTHEAST INTERCHANGE		NTS	
Drawing		Drawn	
TAXI RANK RELOCATION		JC	
Date		Checked	
AUG 21		JP	
Drawing No.		Approved	
NM/PROJECT/S.E.INTERCHANGE/001			