

Existing restrictions:

Red Route no  
stopping at  
any time

Proposed restrictions:

As labelled



Existing bus stop  
location

Proposed new bus  
stop location

Proposed new zebra  
crossing with tactile  
paving

Existing: Red Route no  
stopping except parking  
at any time.

Proposed: Red Route no  
stopping at any time

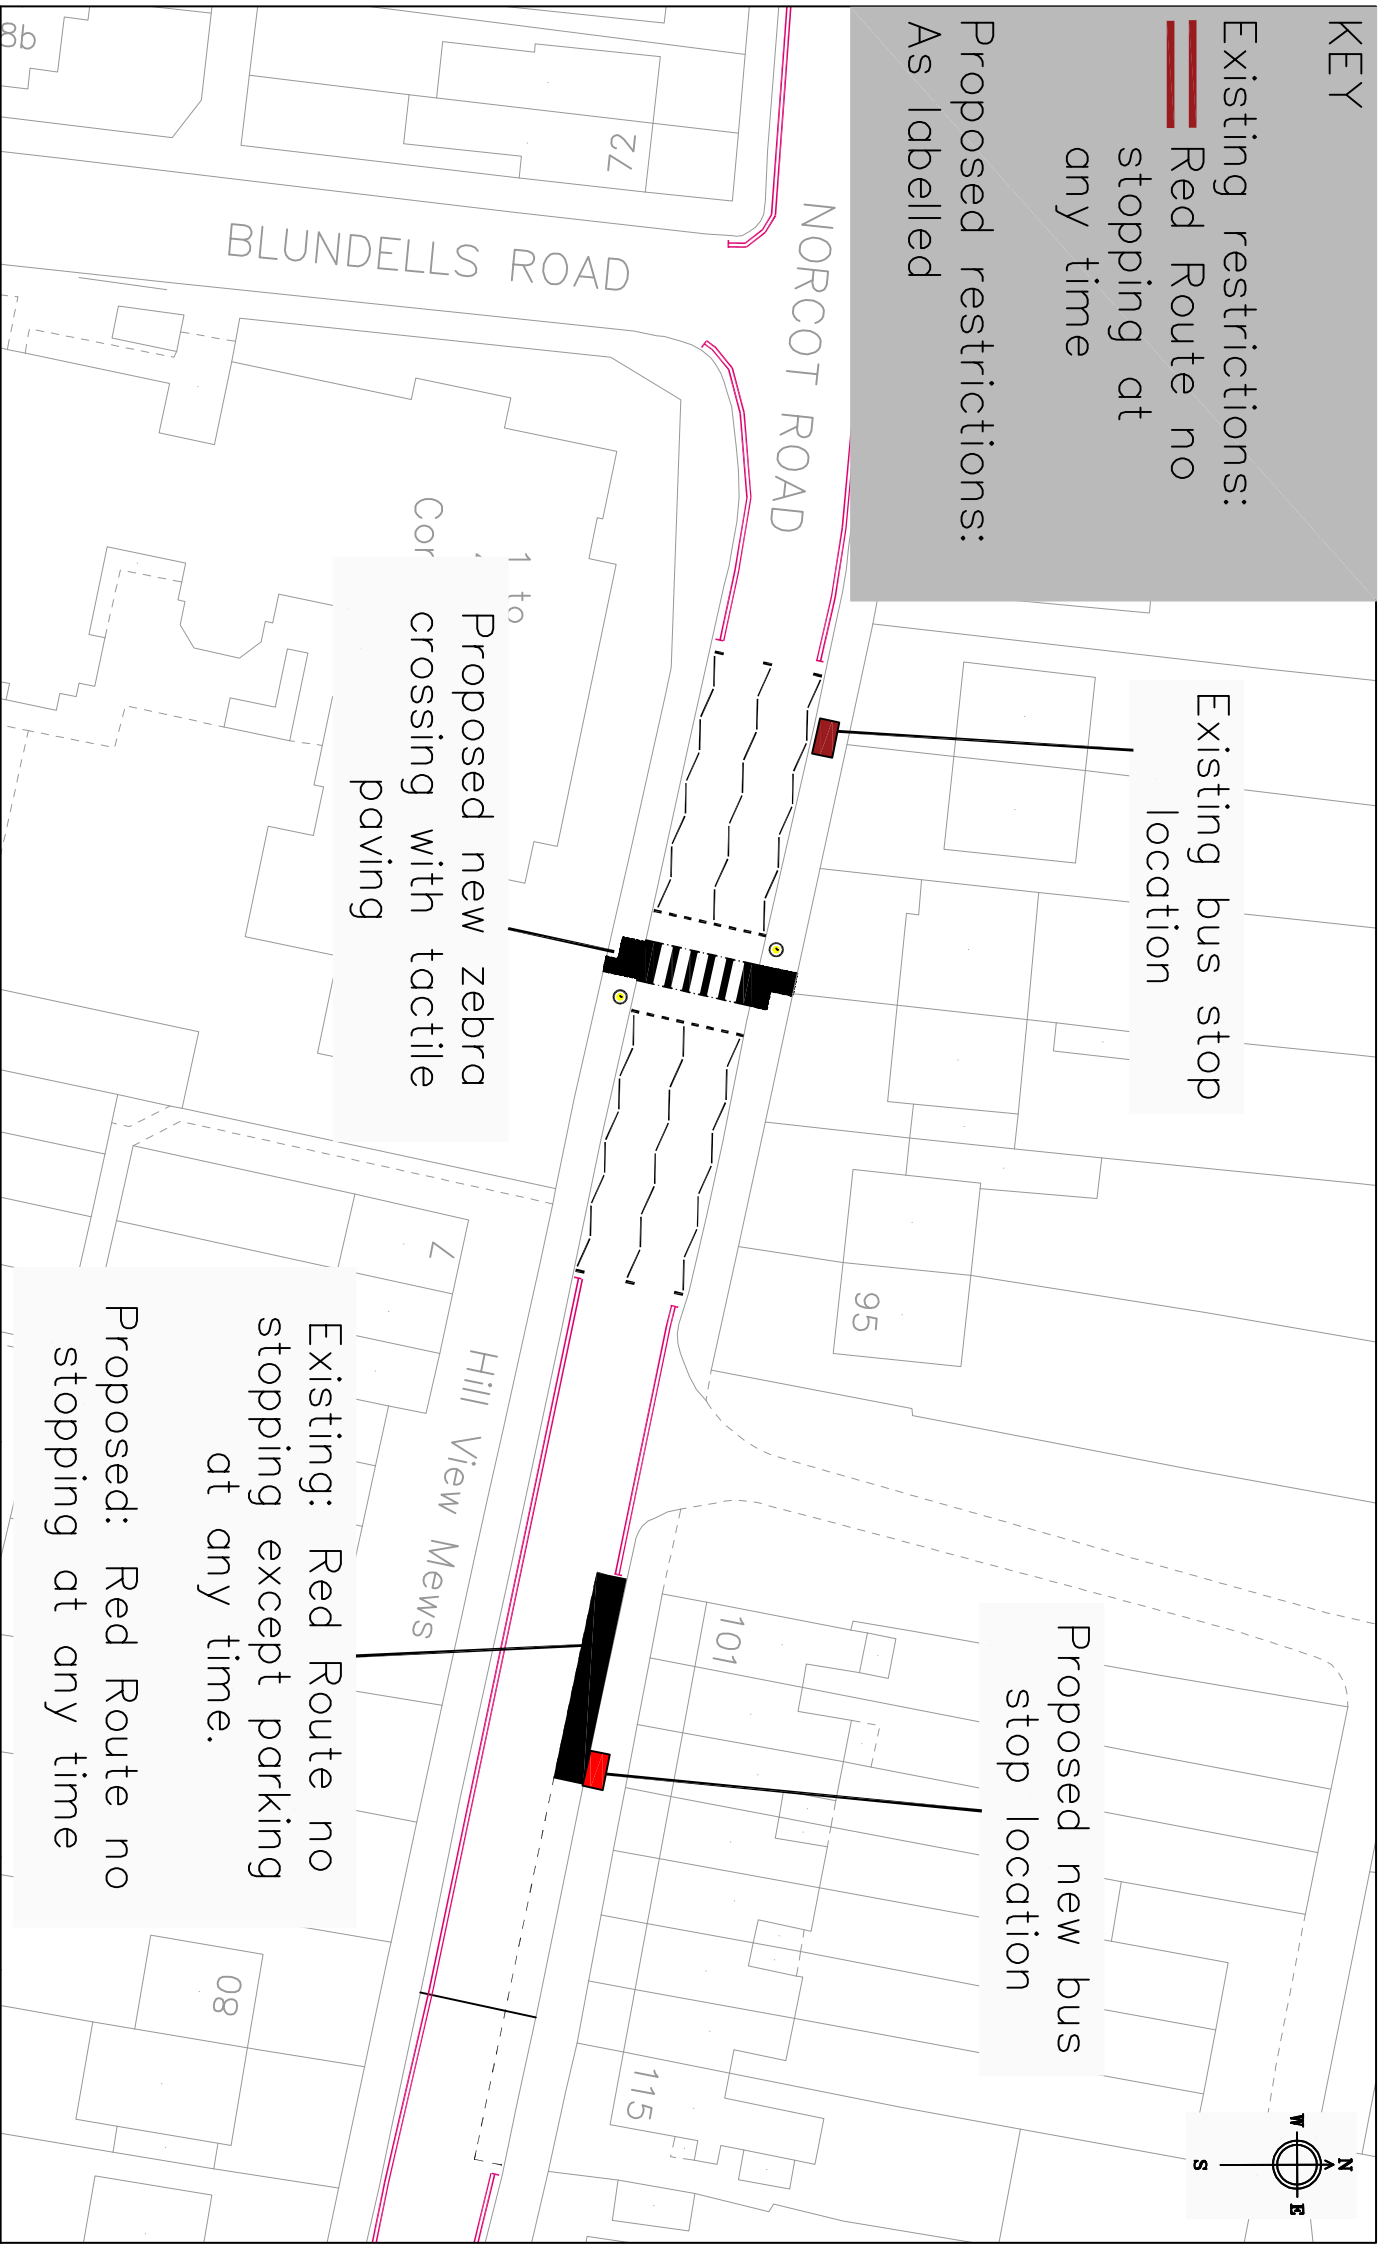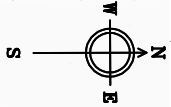

**Reading**  
Borough Council

Working better with you

Transport  
Civic Centre  
Bridge Street  
Reading  
RG1 2LU

Project		Scale	Drawn	
CIL: Norcot Road zebra crossing		NTS	Checked	JT
Drawing		Date	Approved	JC
Norcot Road: Red Route amendment		NOV 21	JP	
Drawing No.		Norcot Rd Red Route amendment		