




**Reading**  
Borough Council  
Working better with you

Transport & Streetcare  
Civic Offices  
Reading  
RG1 2LU

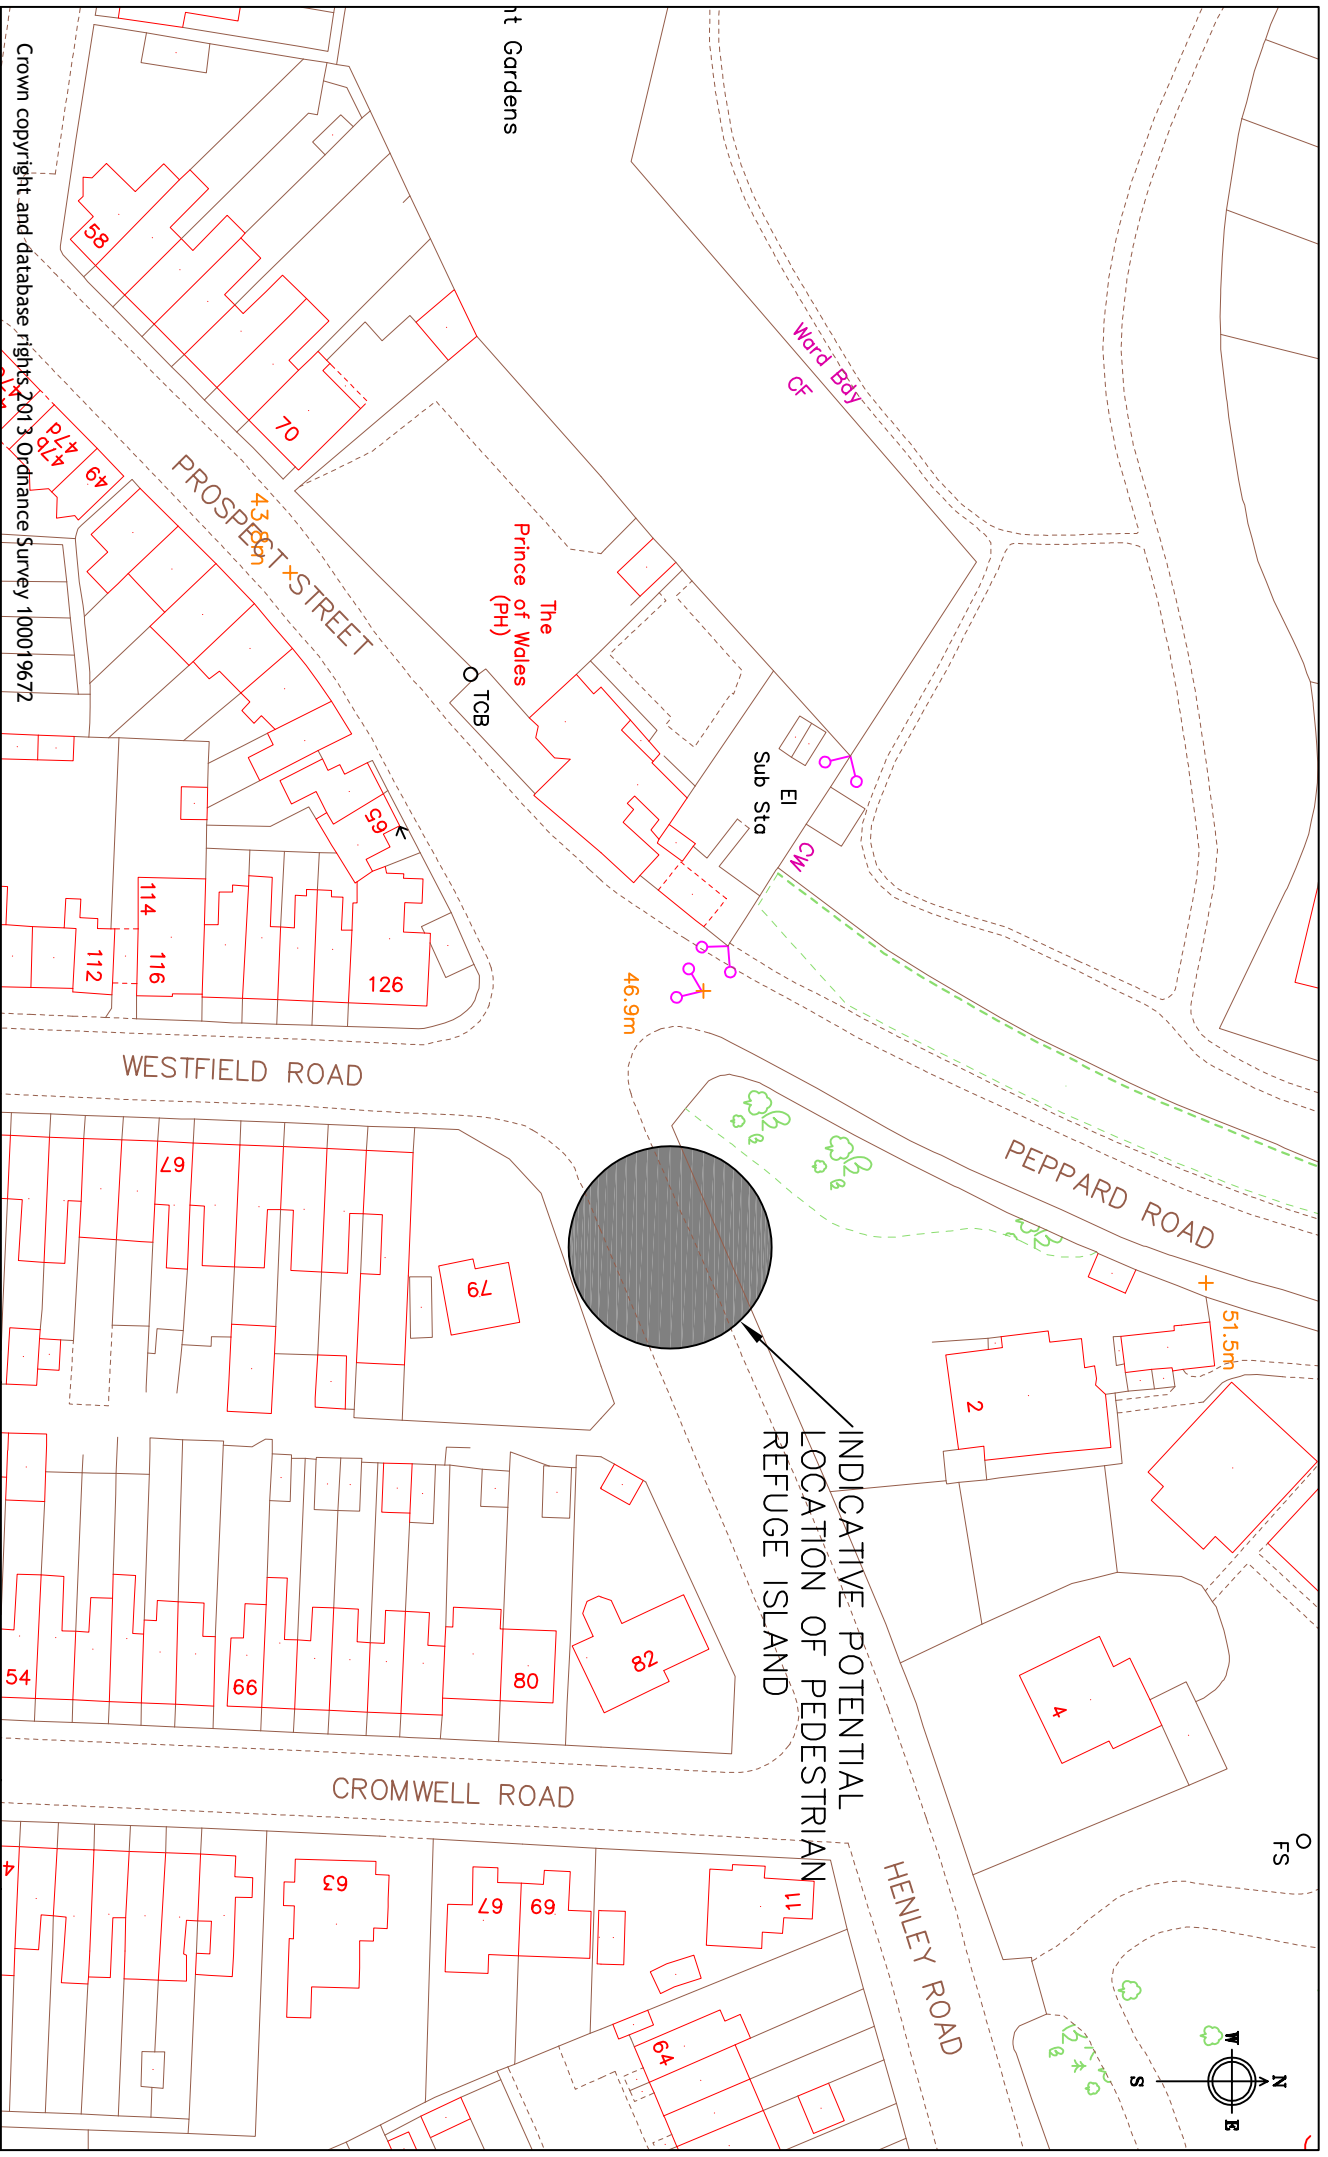

Crown copyright and database rights 2013 Ordnance Survey 100019672

Project  
TRAFFIC MANAGEMENT  
SUB COMMITTEE

Drawing  
PETITION REPORT  
REQUEST FOR CONTROLLED  
PEDESTRIAN CROSSINGS AT THE  
LAST CRUMB JUNCTION

Scale  
N.T.S.

Date  
OCT 22

Drawn  
JC

Checked  
JP

Approved  
JP

Drawing No.  
APPENDIX 3