


EXISTING: PROHIBITION OF VEHICLES EXCEPT BUS, CYCLE AND AUTHORISED ONLY  
 PROPOSED: REDUCTION OF THE EXISTING BUS LANE FOR THE IMPLEMENTATION OF A SEGREGATED CYCLE TRACK

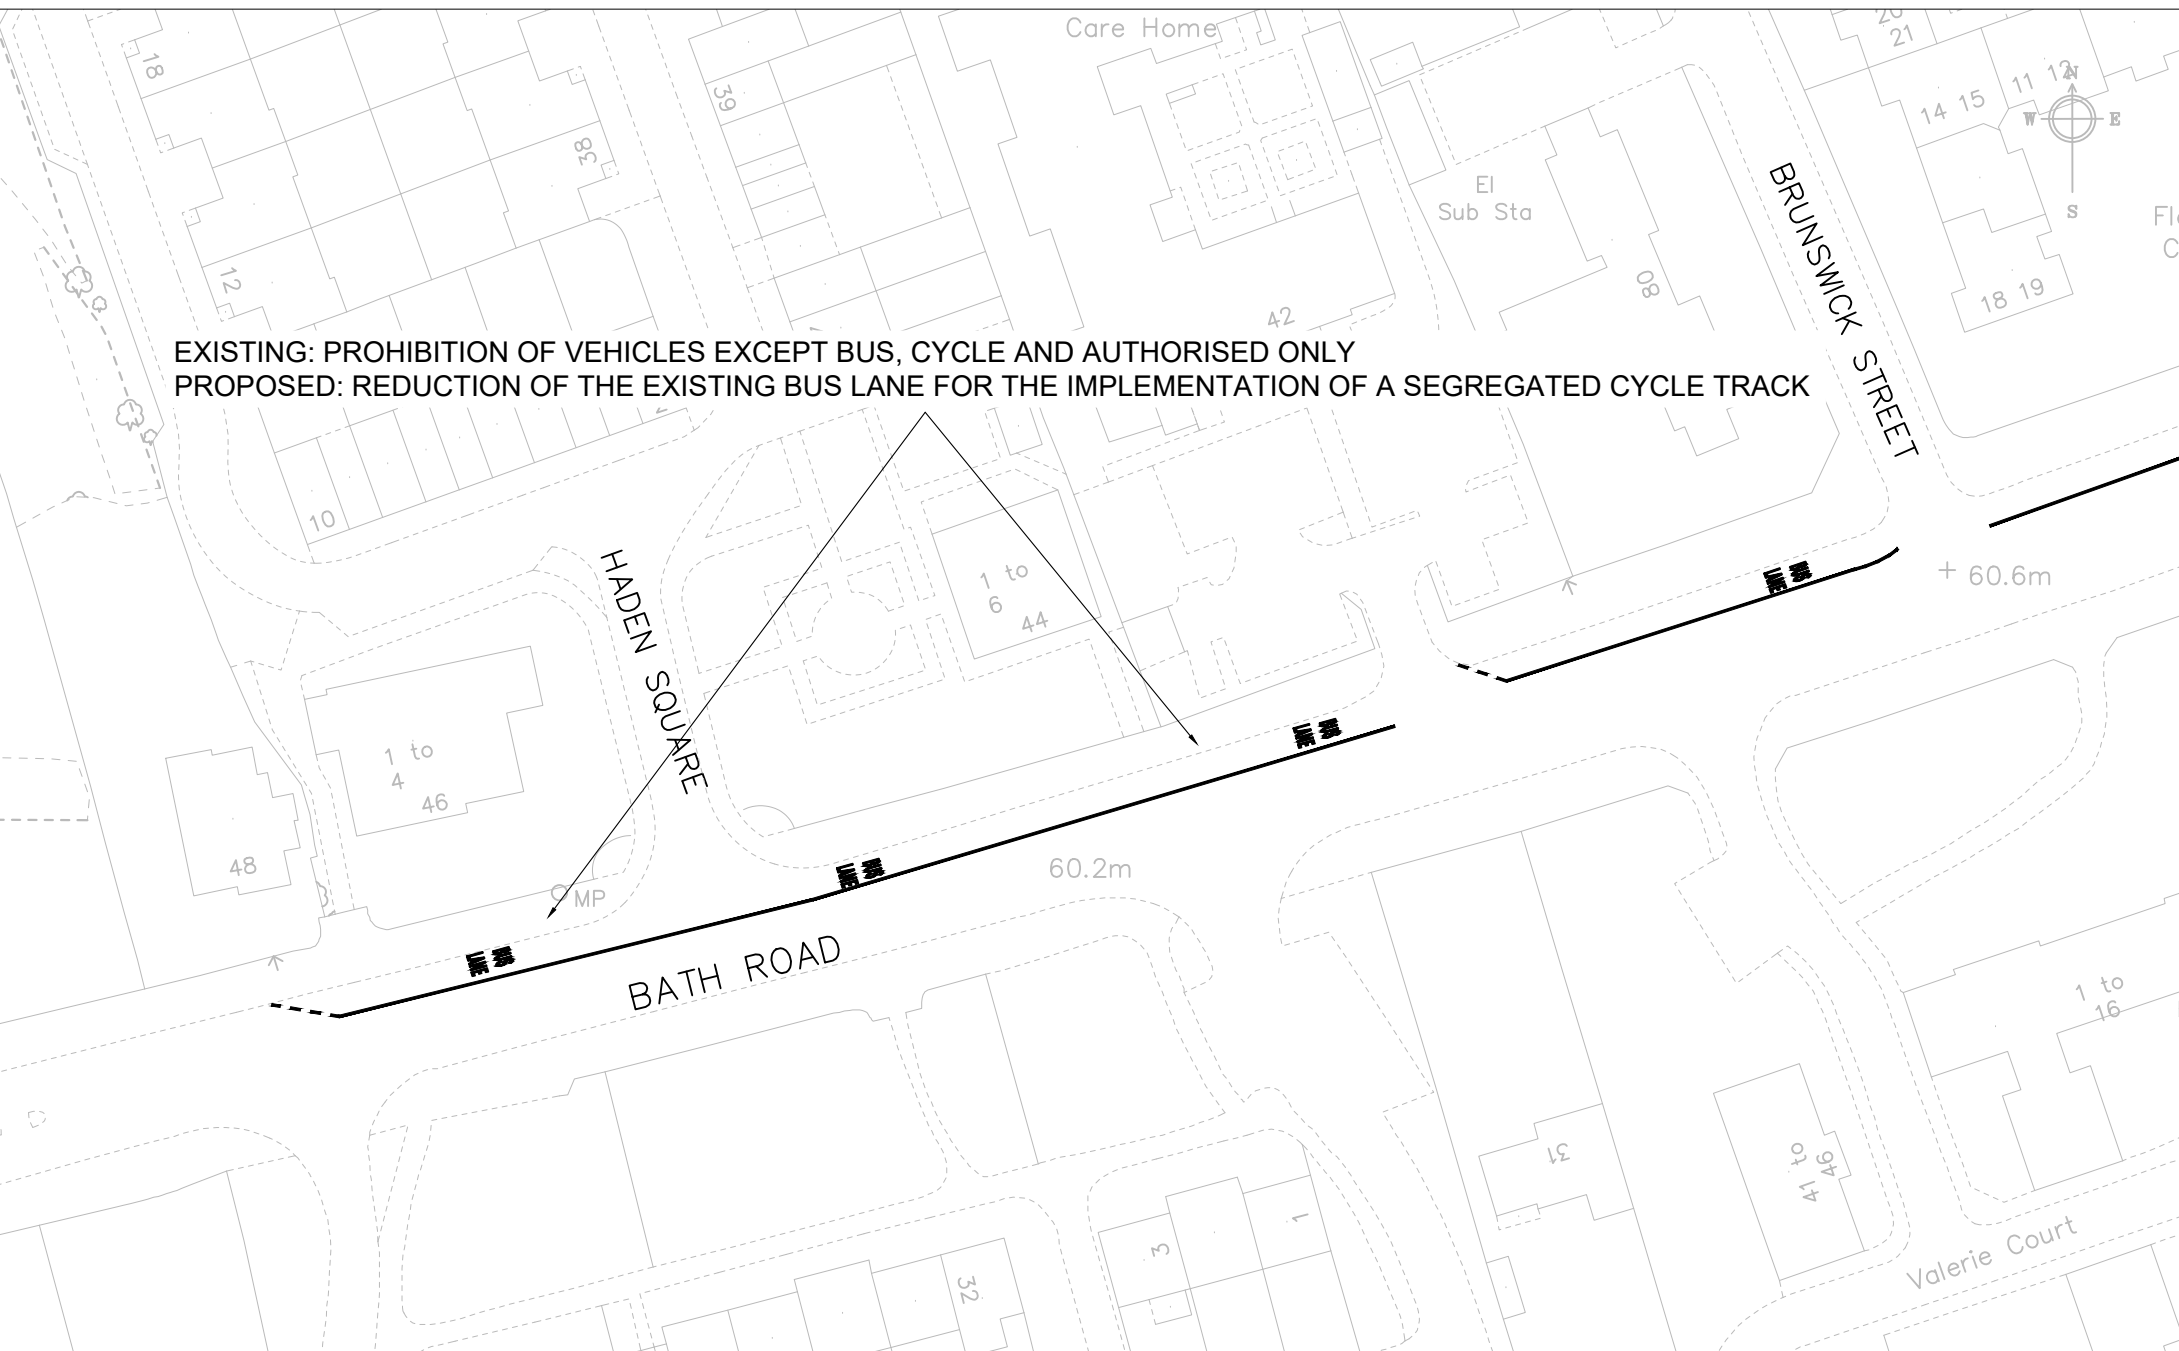

Project PROPOSED SEGREGATED CYCLE TRACK	Scale N.T.S	Drawn MF
	Date DEC 22	Checked JC
Drawing BATH ROAD	Approved JC	
	Drawing No. BATH ROAD	