



C:\Users\andrewnock\Motion\Staff\Site - Cbread 2211031\Drawings\2211031 - 03B Existing Parking Restrictions.dwg

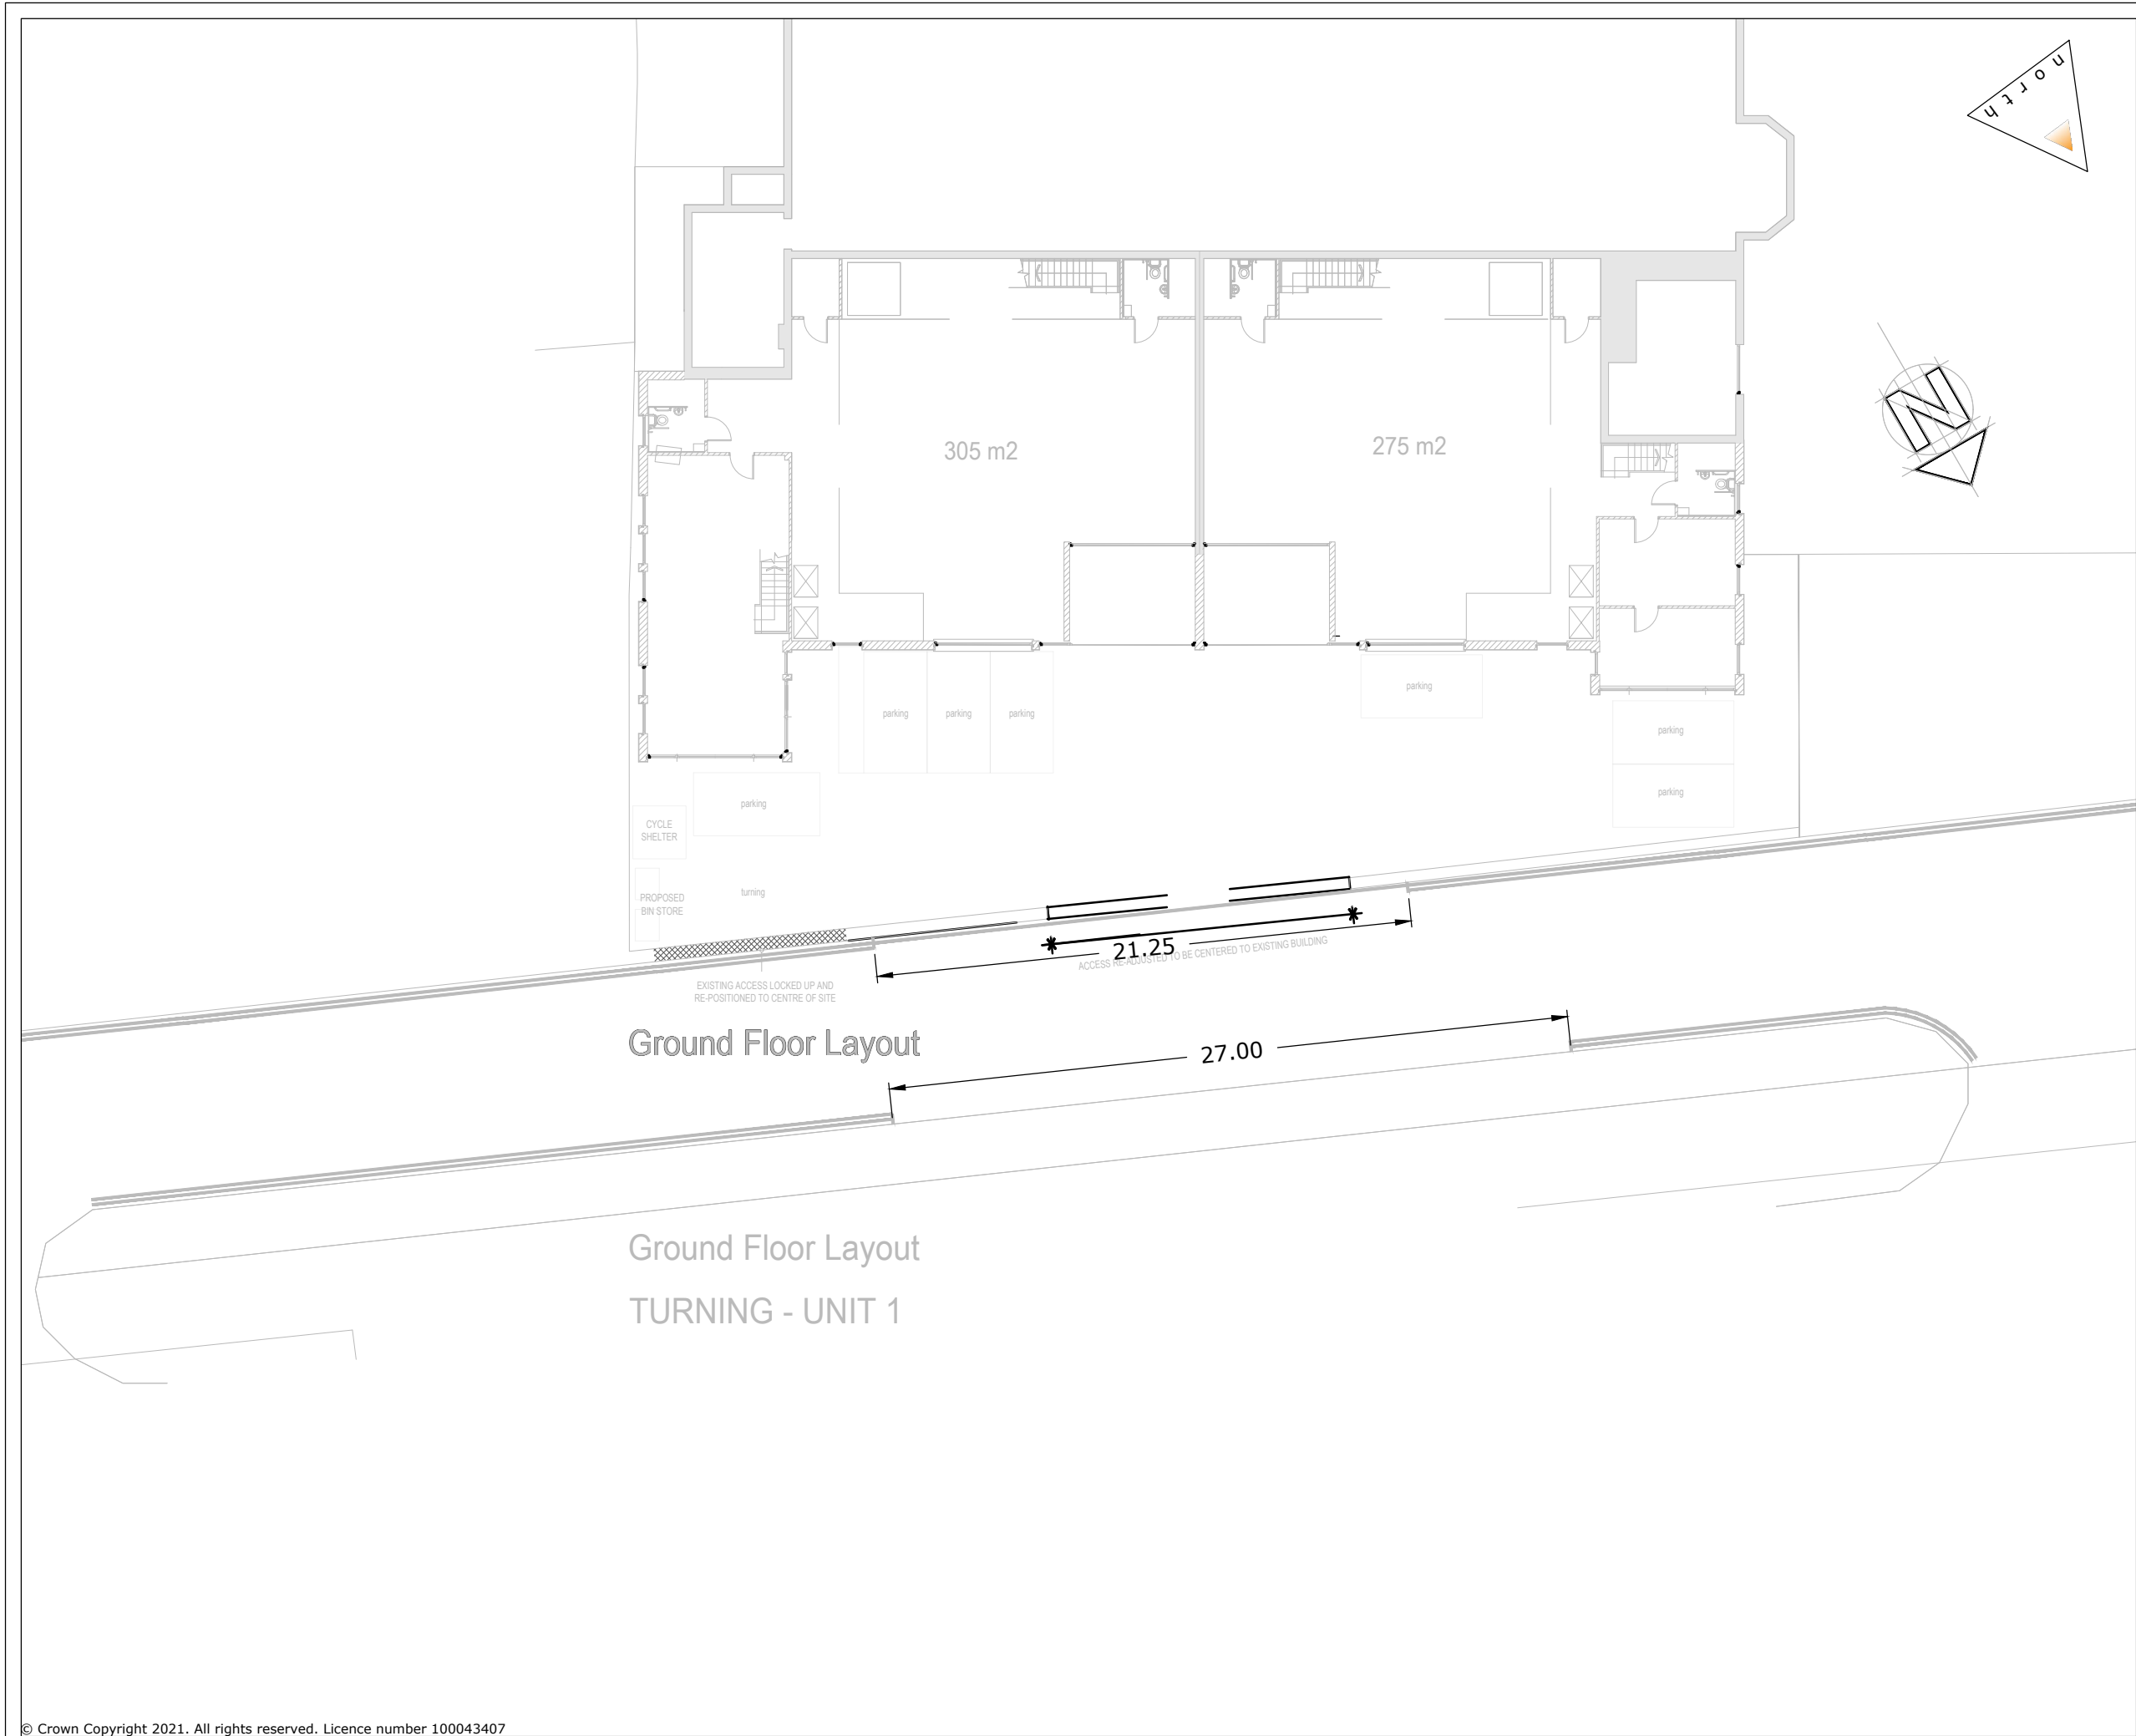

Rev:	Description:	Date:	Rev By:	Chk'd:
<div>Notes:</div> <div>Existing on street parking with no parking restrictions = 27m or 4 car parking spaces</div> <div>Existing on street parking with parking restrictions = 21.25m or 3 car parking spaces</div>				
<div></div> <div>9 Greyfriars, Reading, Berkshire, RG1 1NU</div> <div>T: 0118 206 2930</div> <div>Guildford - London - Reading</div> <div>www.motion.co.uk</div>				
Project: Deacon Way, RG30 6AZ				
Title: Existing Parking Restrictions				
Client: Craftsman Brothers Ltd.				
Drawing Status:				
Scale: 1:250 (@ A3) Date:23/05/2023				
Drawn: AN Checked: CM Approved: CM				
Drawing: Revision:				
2211031 - 03				B