



- Proposed Advanced School Street Sign 
- Proposed School Street Sign 
- Proposed Cone 
- Proposed A Frame Signage 
- Street Closure 

Civitas Academy

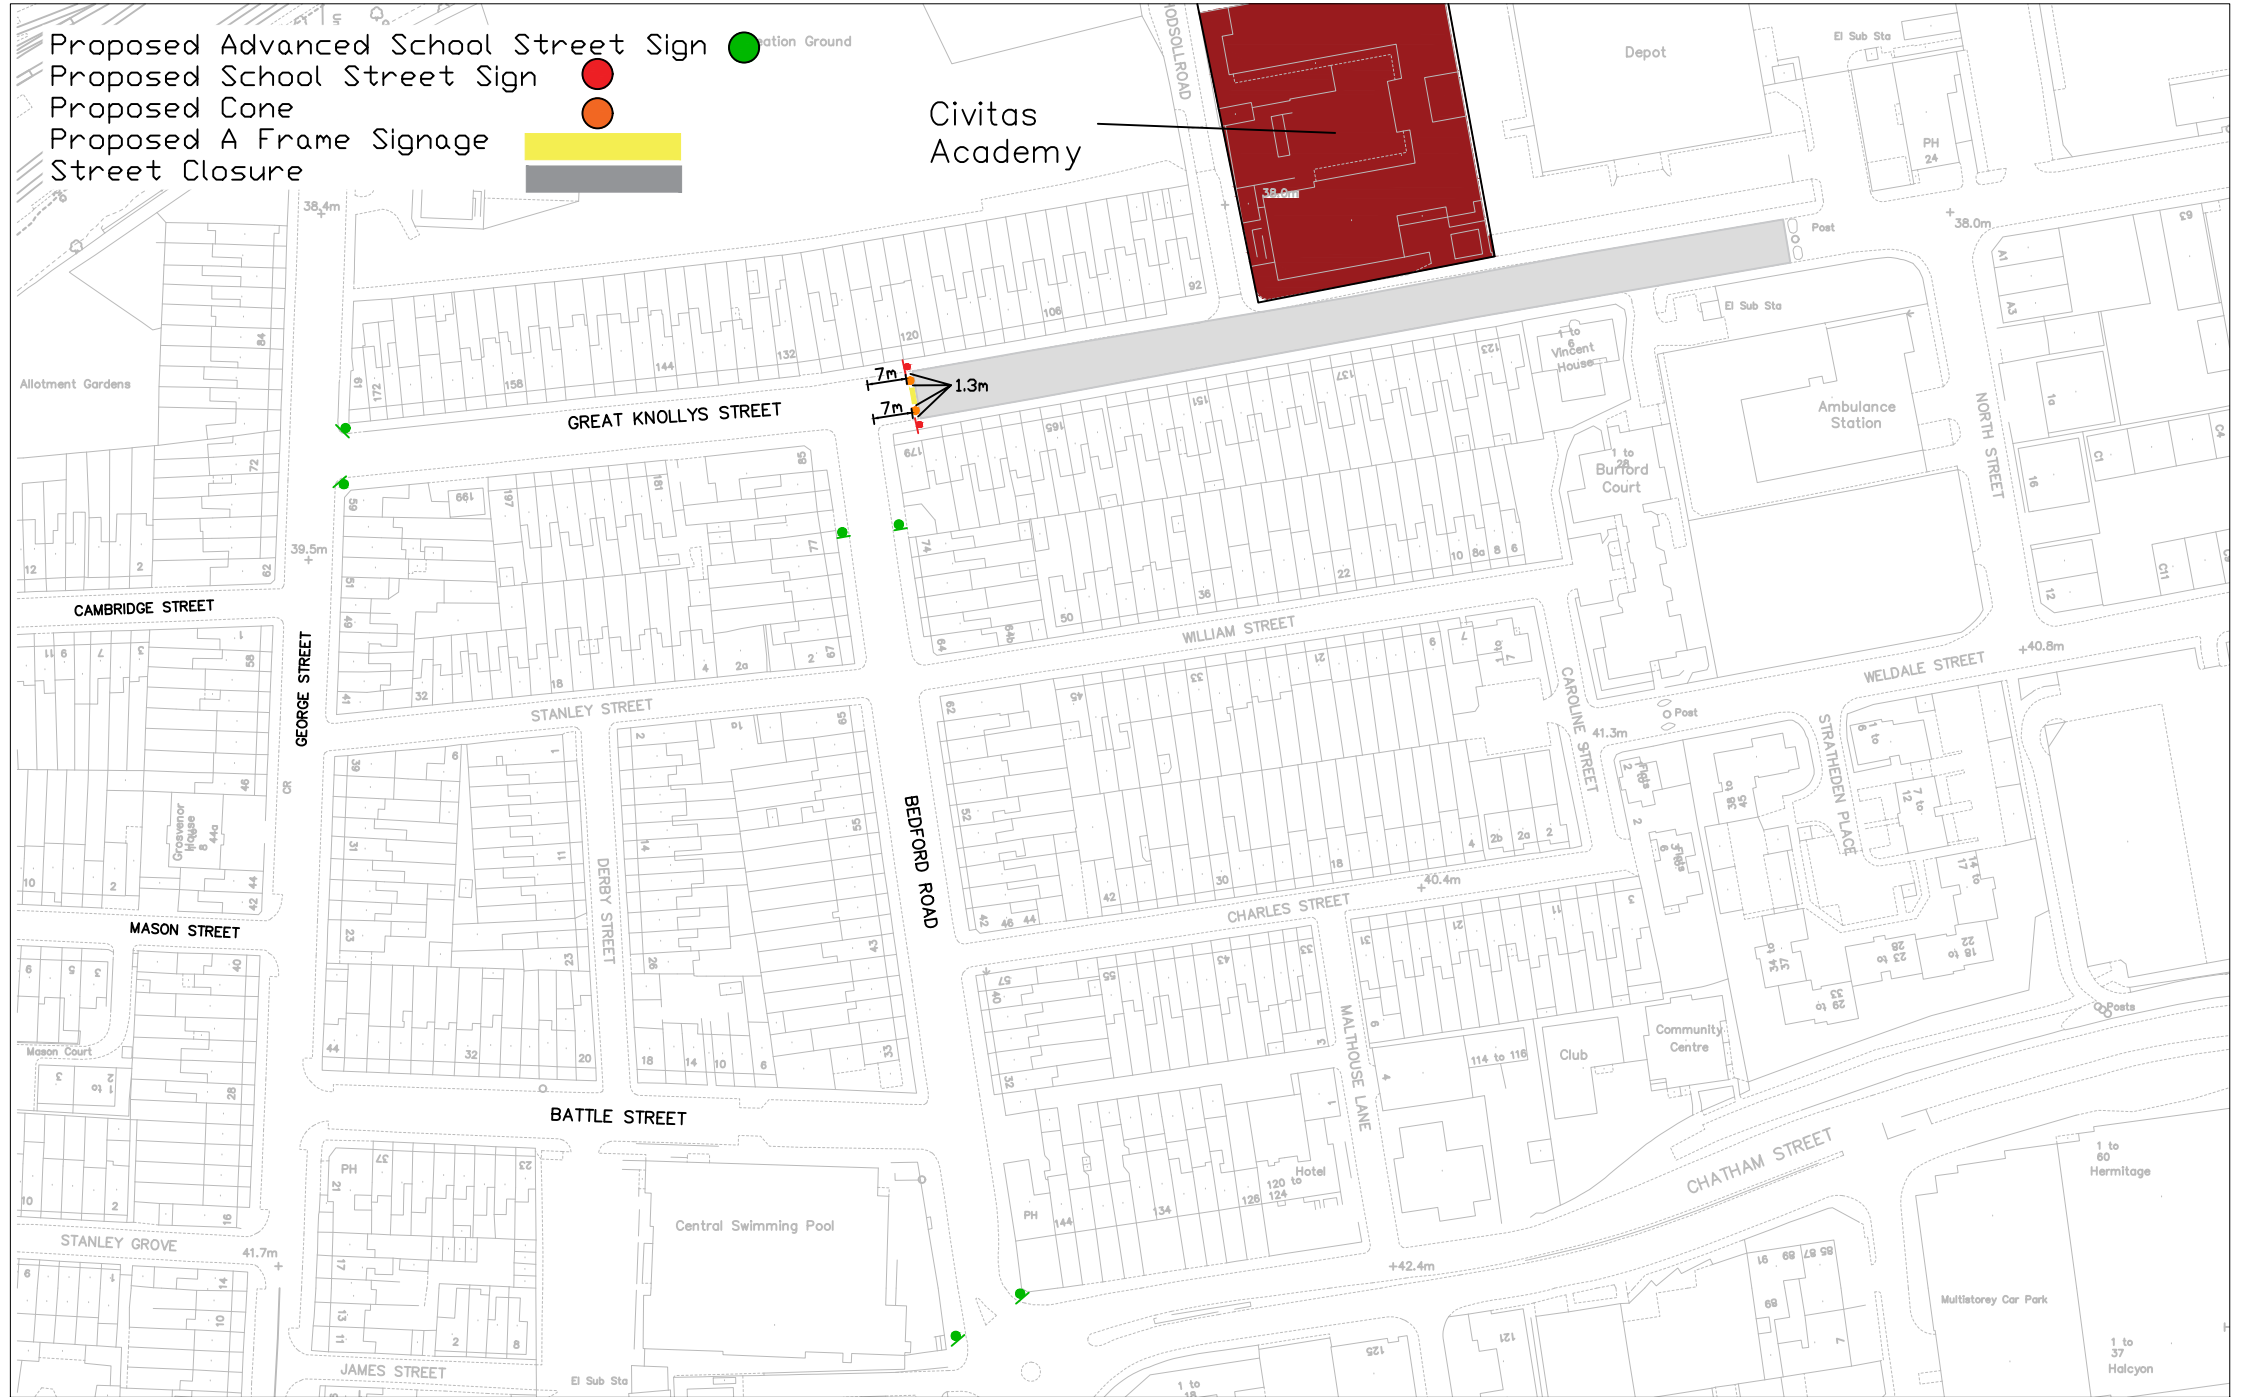

Project CIVITAS/SCHOOL STREET	Scale N.T.S	Drawn MF
	Date FEB 24	Checked JC
Drawing GREAT KNOYLLS STREET SET UP	Drawing No. GREAT KNOYLLS STREET SET UP	
	Approved JC	

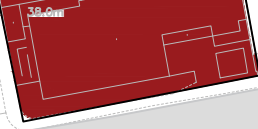

Transport & Streetcare
Civic Offices
Reading
RG1 2LU