


Street School Sign ●
 Cones ○
 Frame Signage ▬
 Advance Street School Sign ●

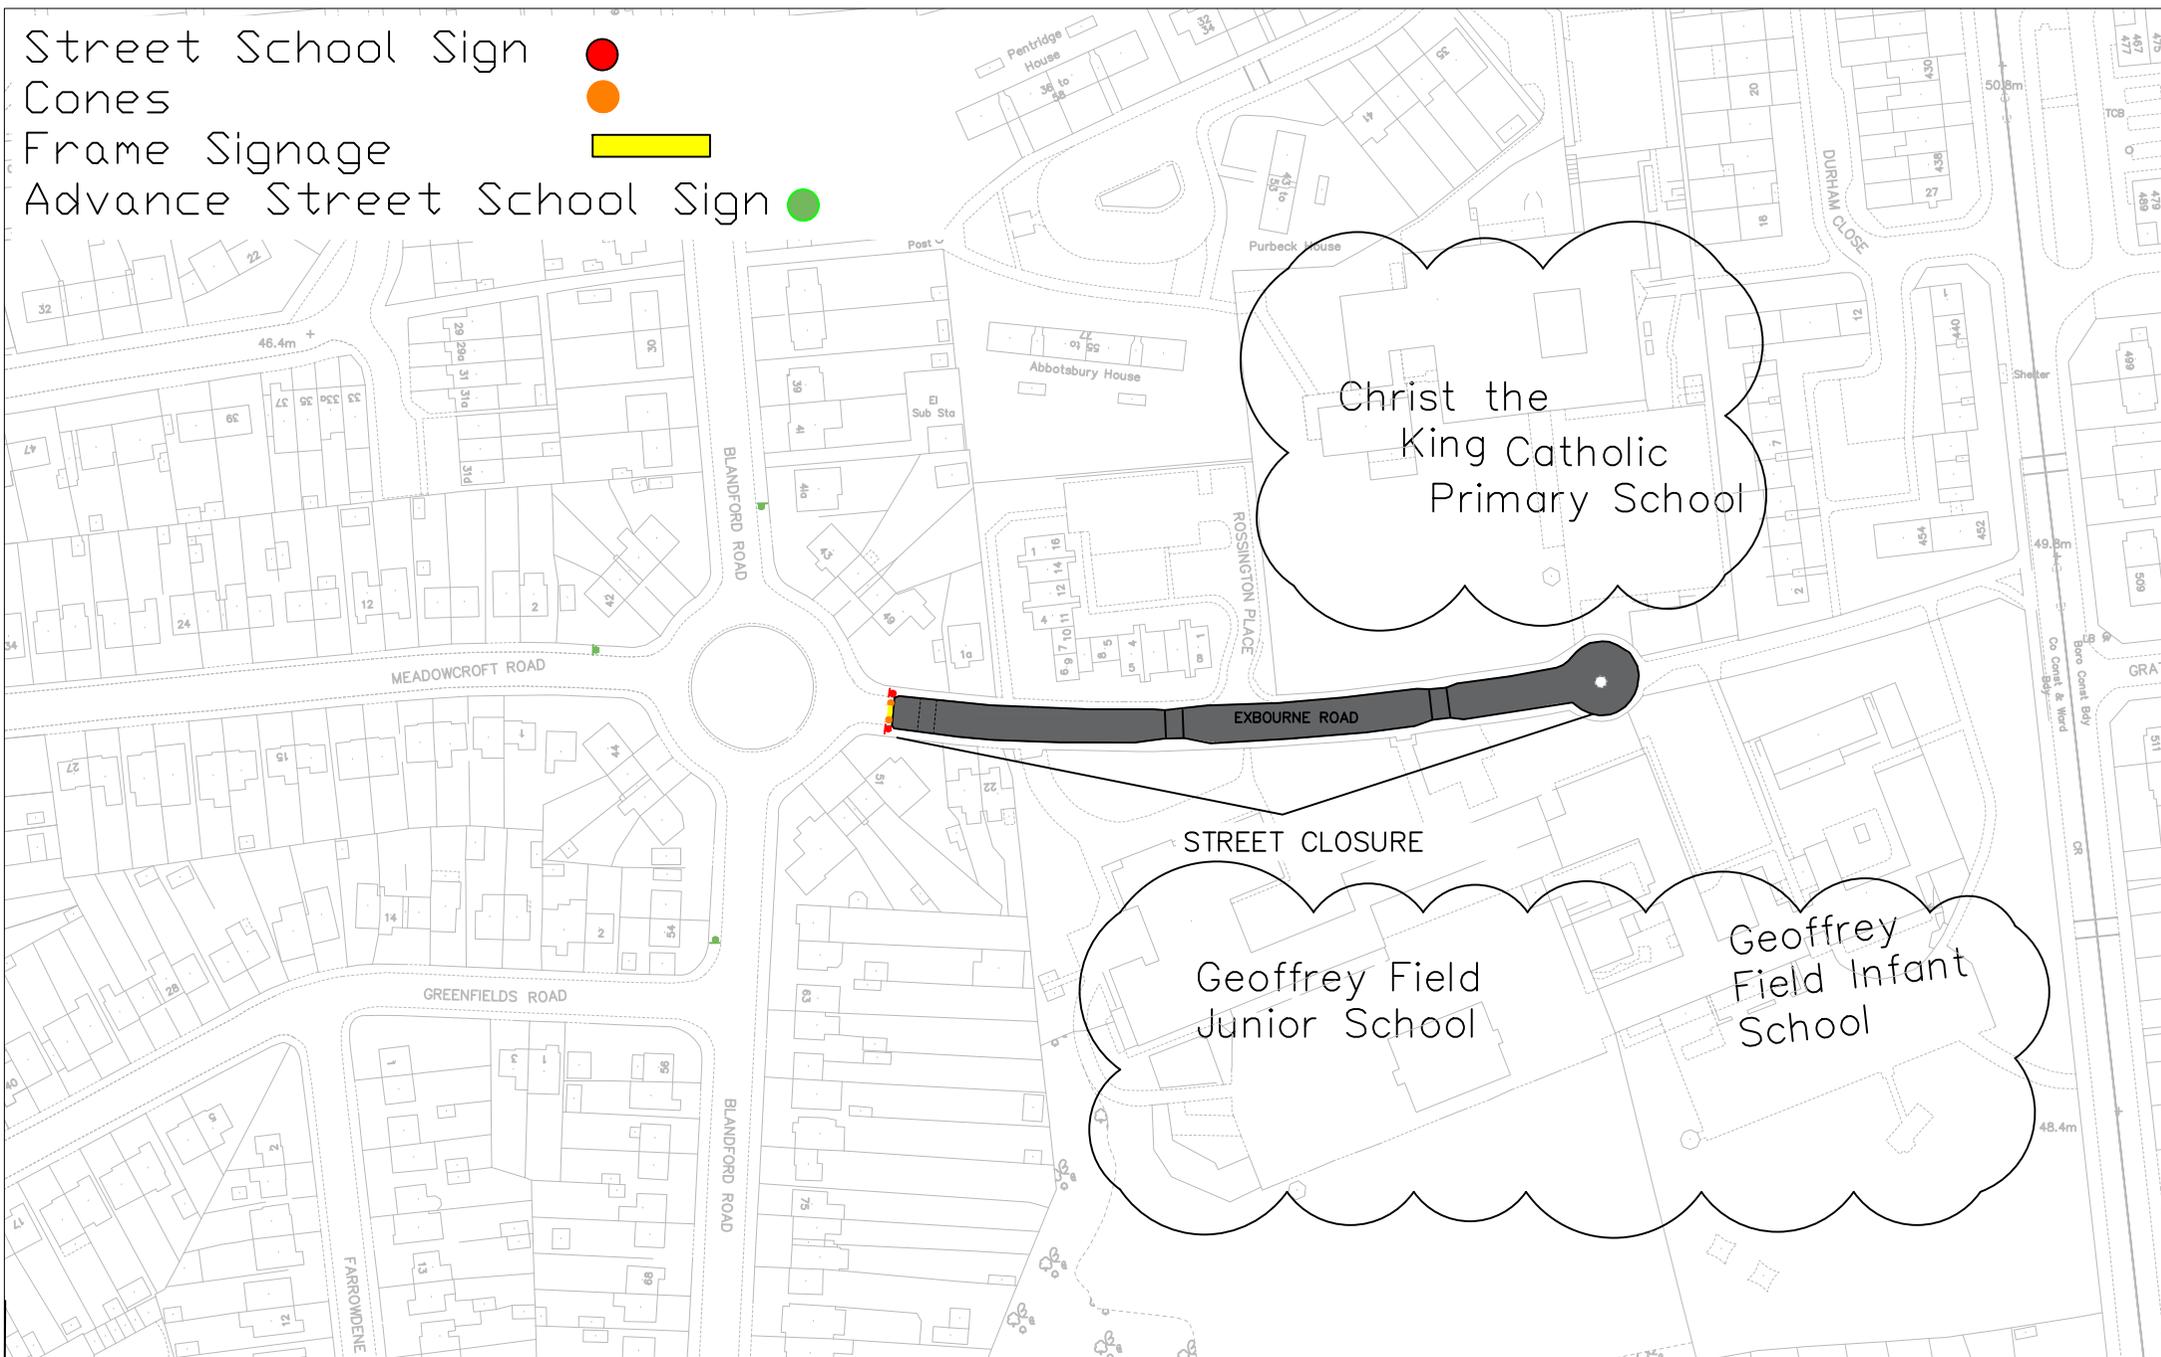

| | | |
|---|------------------|---------------|
| Project Active Travel- School Streets | Scale N.T.S | Drawn MF |
| | Date APRIL 24 | Checked JC |
| Drawing Exbourne Road- School Street | Approved JC | |
| Drawing No. Exbourne Road- School Street | | |