

Key.
EXISTING RESTRICTIONS
as labeled
PROPOSED RESTRICTIONS
as labeled

Existing
Permit holders 13R only.

Agreed to consult
Mon–Sun 8am–5.30pm permit
holders 13R only or Pay & Display.

Existing
Mon–Fri 8am–5.30pm permit
holders 13R only or Pay & Display.
At all other times permit holders
only.

Agreed to consult
Mon–Sun 8am–5.30pm permit
holders 13R only or Pay & Display.

Existing
Mon–Fri 8am–5.30pm permit
holders 13R only or Pay & Display.
At all other times permit holders
only.

Agreed to consult
Mon–Sun 8am–5.30pm permit
holders 13R only or Pay & Display.

Crown copyright and database rights 2013 Ordnance Survey 100019672





Reading
Borough Council
Working better with you

Transport & Streetcare
Civic Offices
Reading
RG1 2LU

Project
2018 Hospital & University Review
Drawing
Addington Road

Scale N.T.S.	Drawn KD
Date DEC 18	Checked JP
	Approved JP
Drawing No.	ADDINGTON ROAD

Key.
EXISTING RESTRICTIONS
 Mon–Fri 8am–5.30pm Pay & Display or permit holders 13R only. At all other times permit holders only
PROPOSED RESTRICTIONS
 as labeled

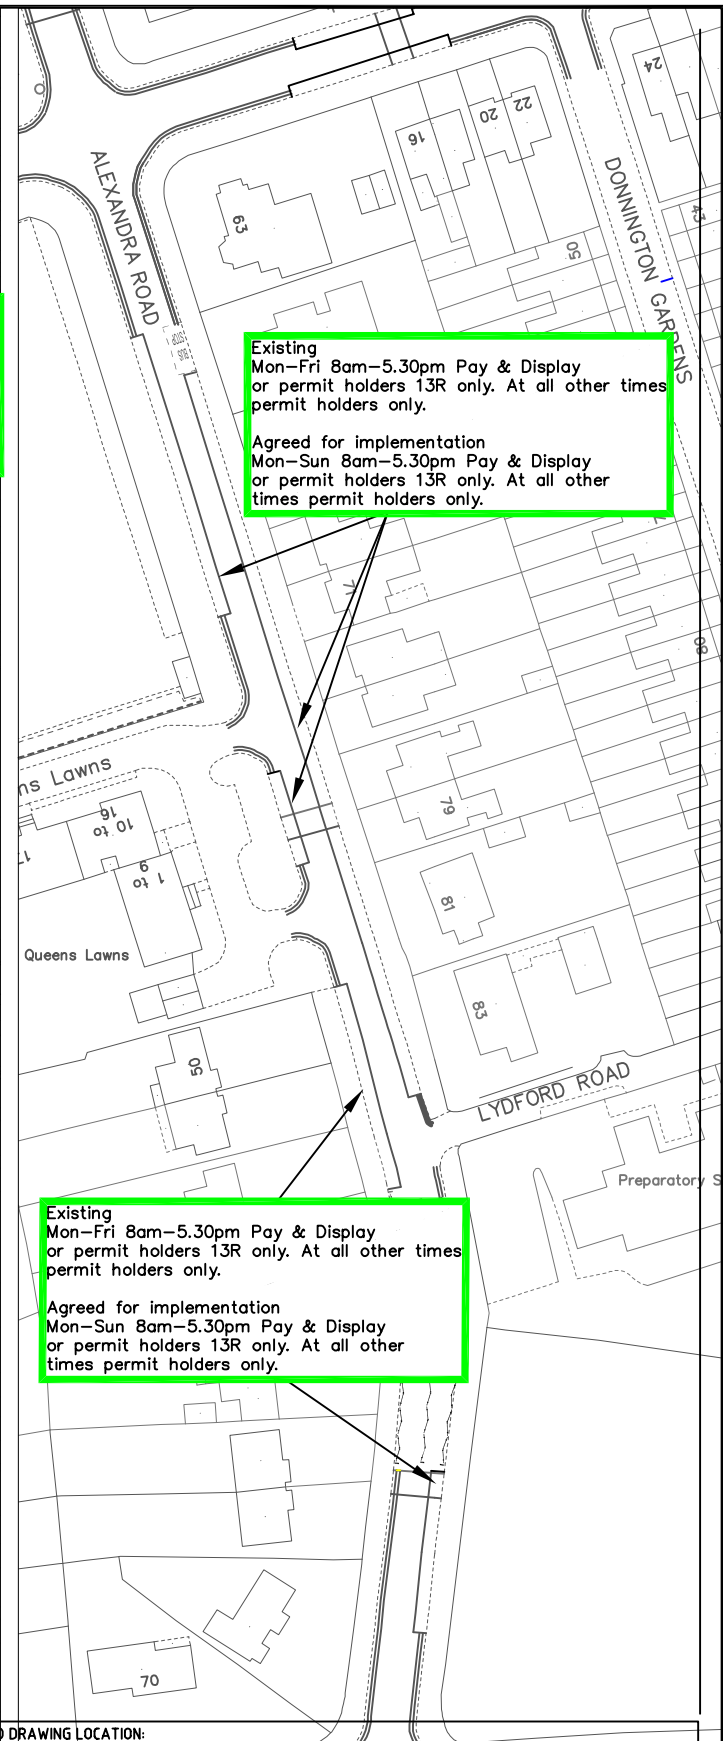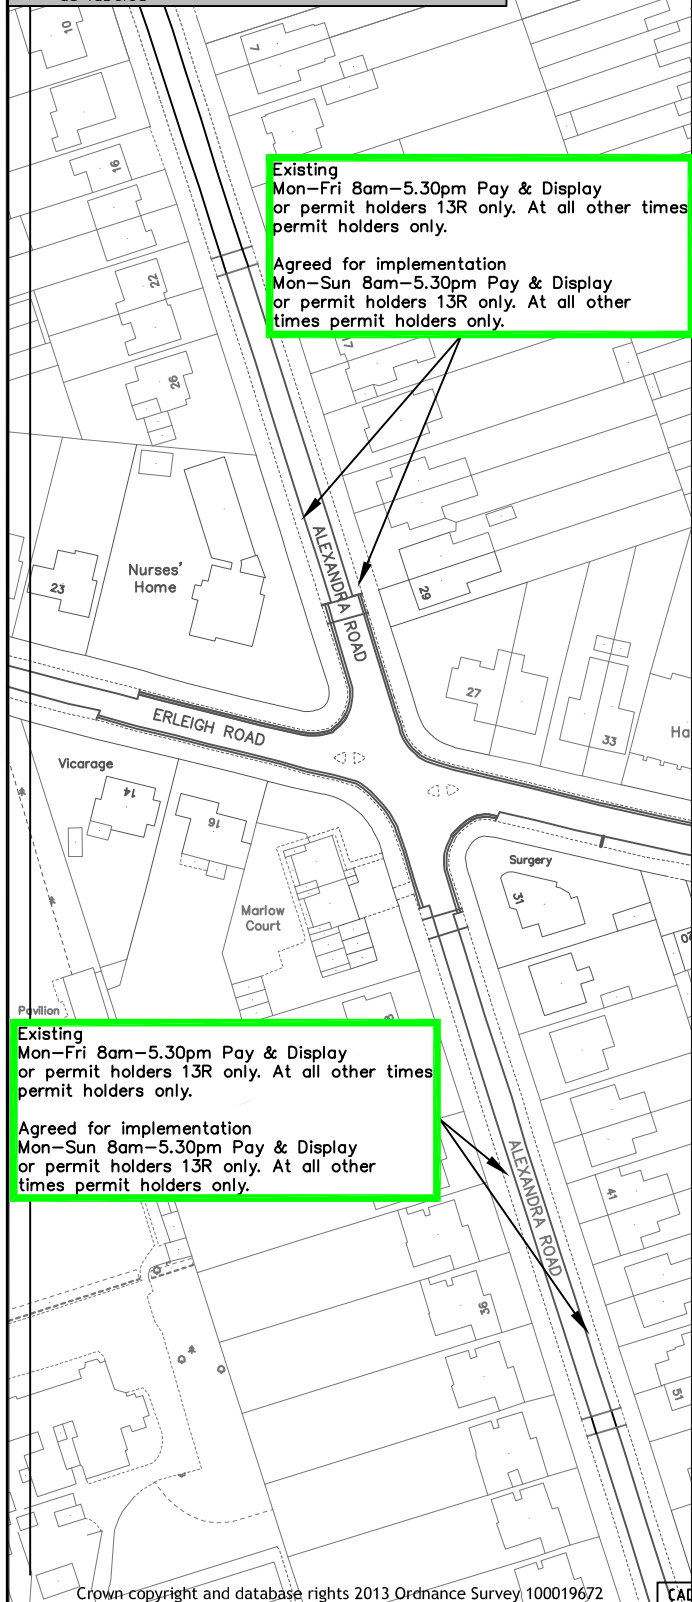

Crown copyright and database rights 2013 Ordnance Survey 100019672


CAD DRAWING LOCATION:




Transport & Streetcare
 Civic Offices
 Reading
 RG1 2LU

project			
2018 Hospital & University Review			
drawing			
Alexandra Road			
drawn	checked	approved	date
KD	JP	JP	DECEMBER 18
scale		drawing no.	
N.T.S		ALEXANDRA ROAD	

Key.
EXISTING RESTRICTIONS
 Mon–Fri 8am–5.30pm Pay & Display or Permit holders 10R only. At all other times Permit holders 10R only
 No Waiting Mon–Sat 8am–6.30pm
PROPOSED RESTRICTIONS
 as labeled

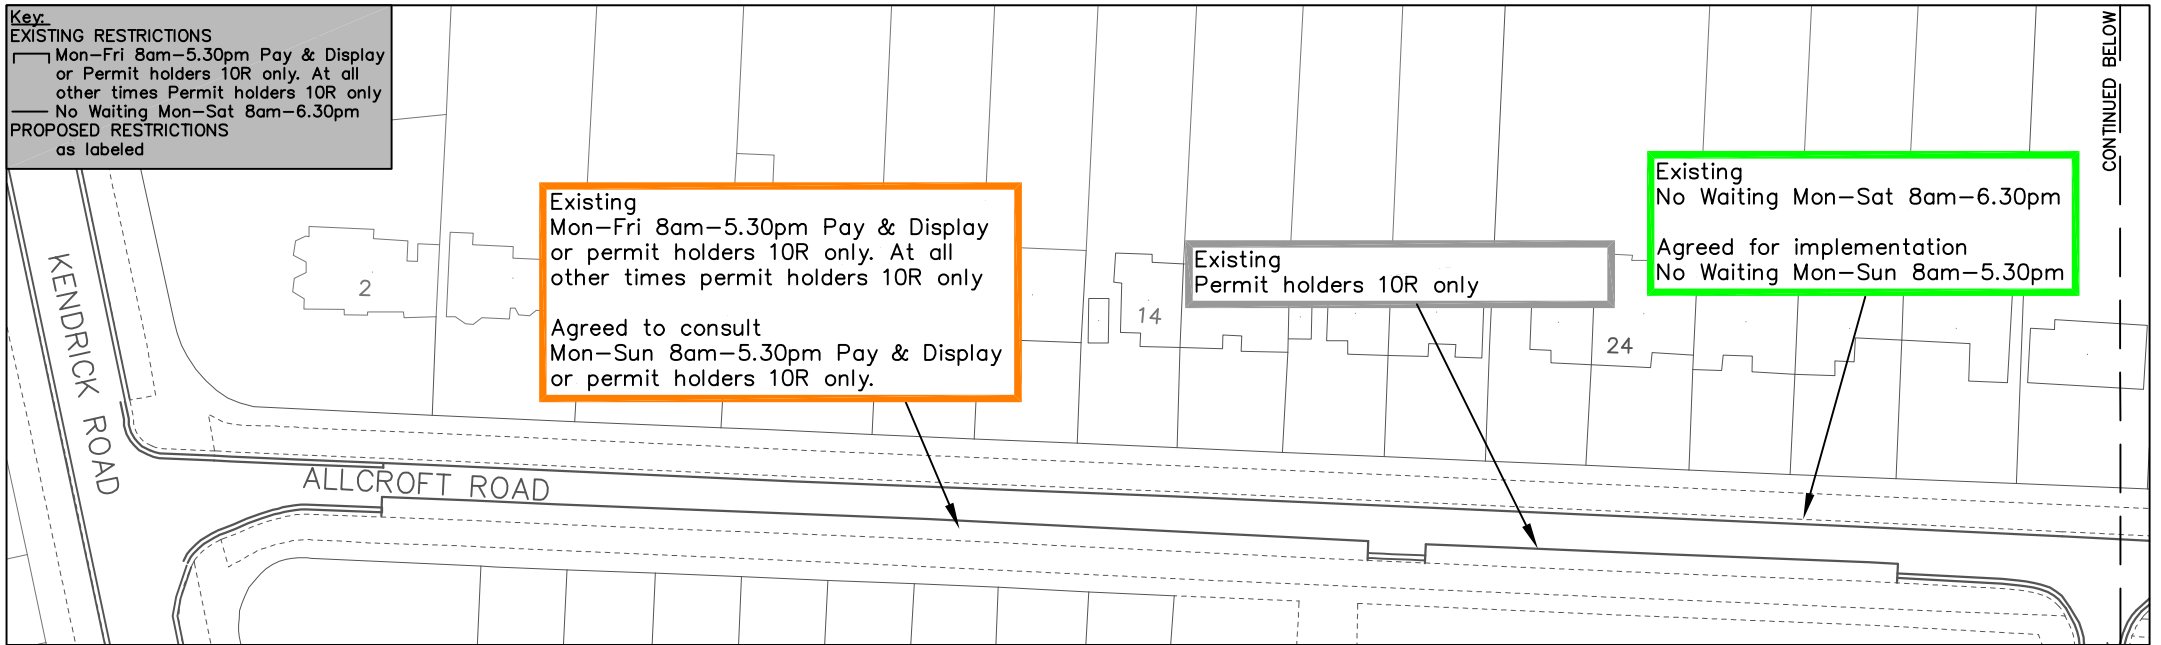

CONTINUED BELOW

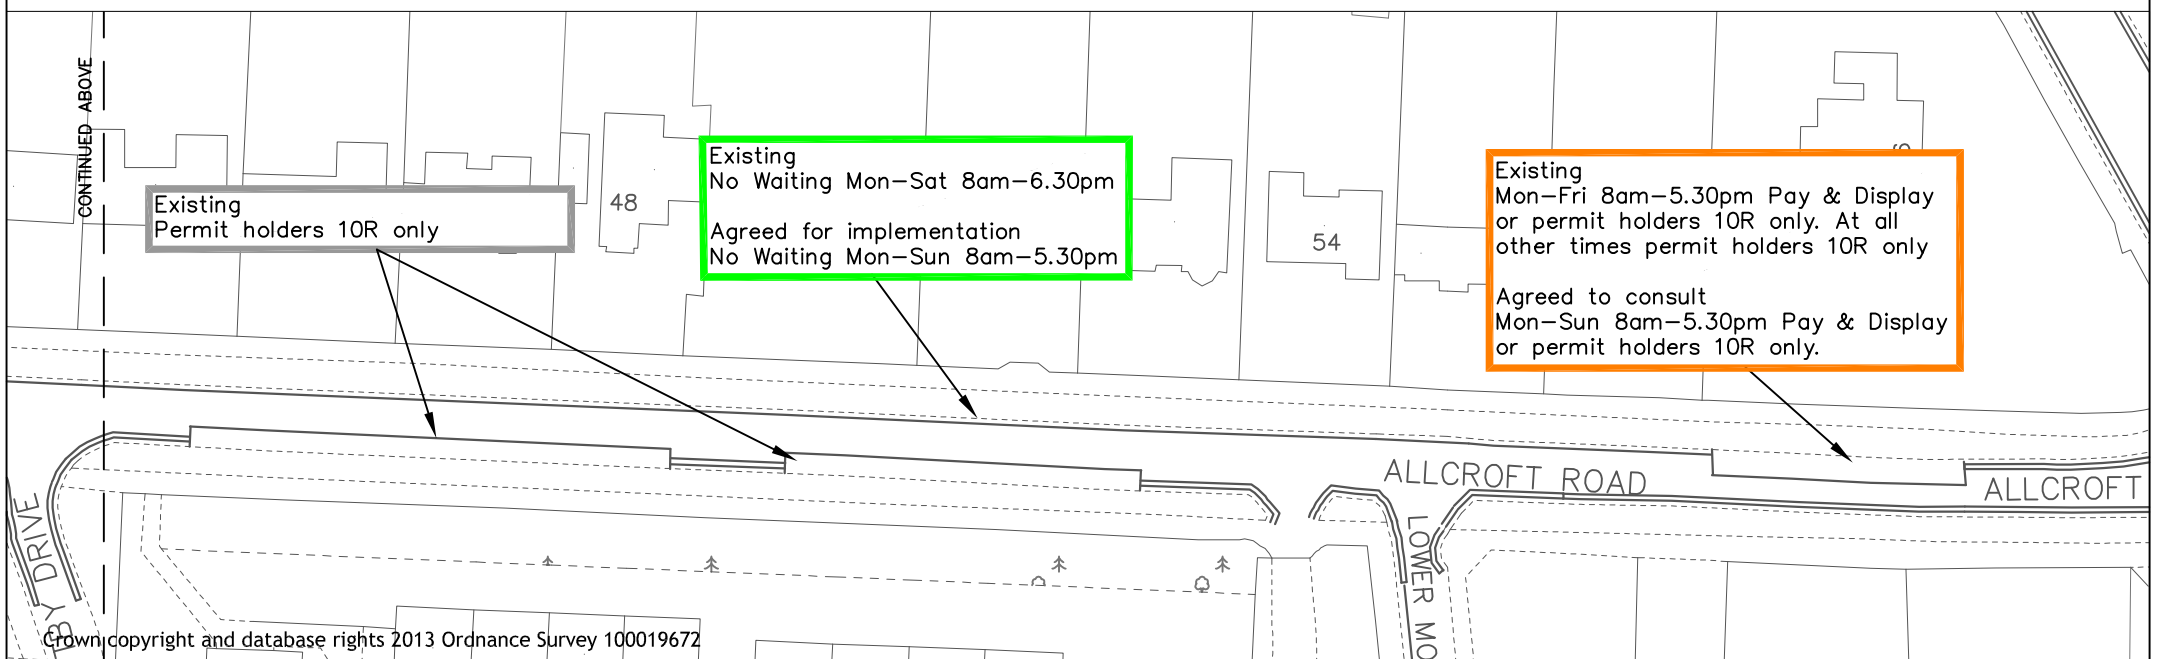


CONTINUED ABOVE

Copyright and database rights 2013 Ordnance Survey 100019672

Project	Scale	Drawn	KD
2018 Hospital & University Review	N.T.S	Checked	JP
	Date	Approved	
	DEC 18	JP	
Drawing	Drawing No.		
Allcroft Road	ALLCROFT ROAD		

Key:
 EXISTING RESTRICTIONS
 Mon–Fri 8am–5.30pm Pay & Display
 or permit holders 13R only. At all
 other times permit holders only
 PROPOSED RESTRICTIONS
 as labeled

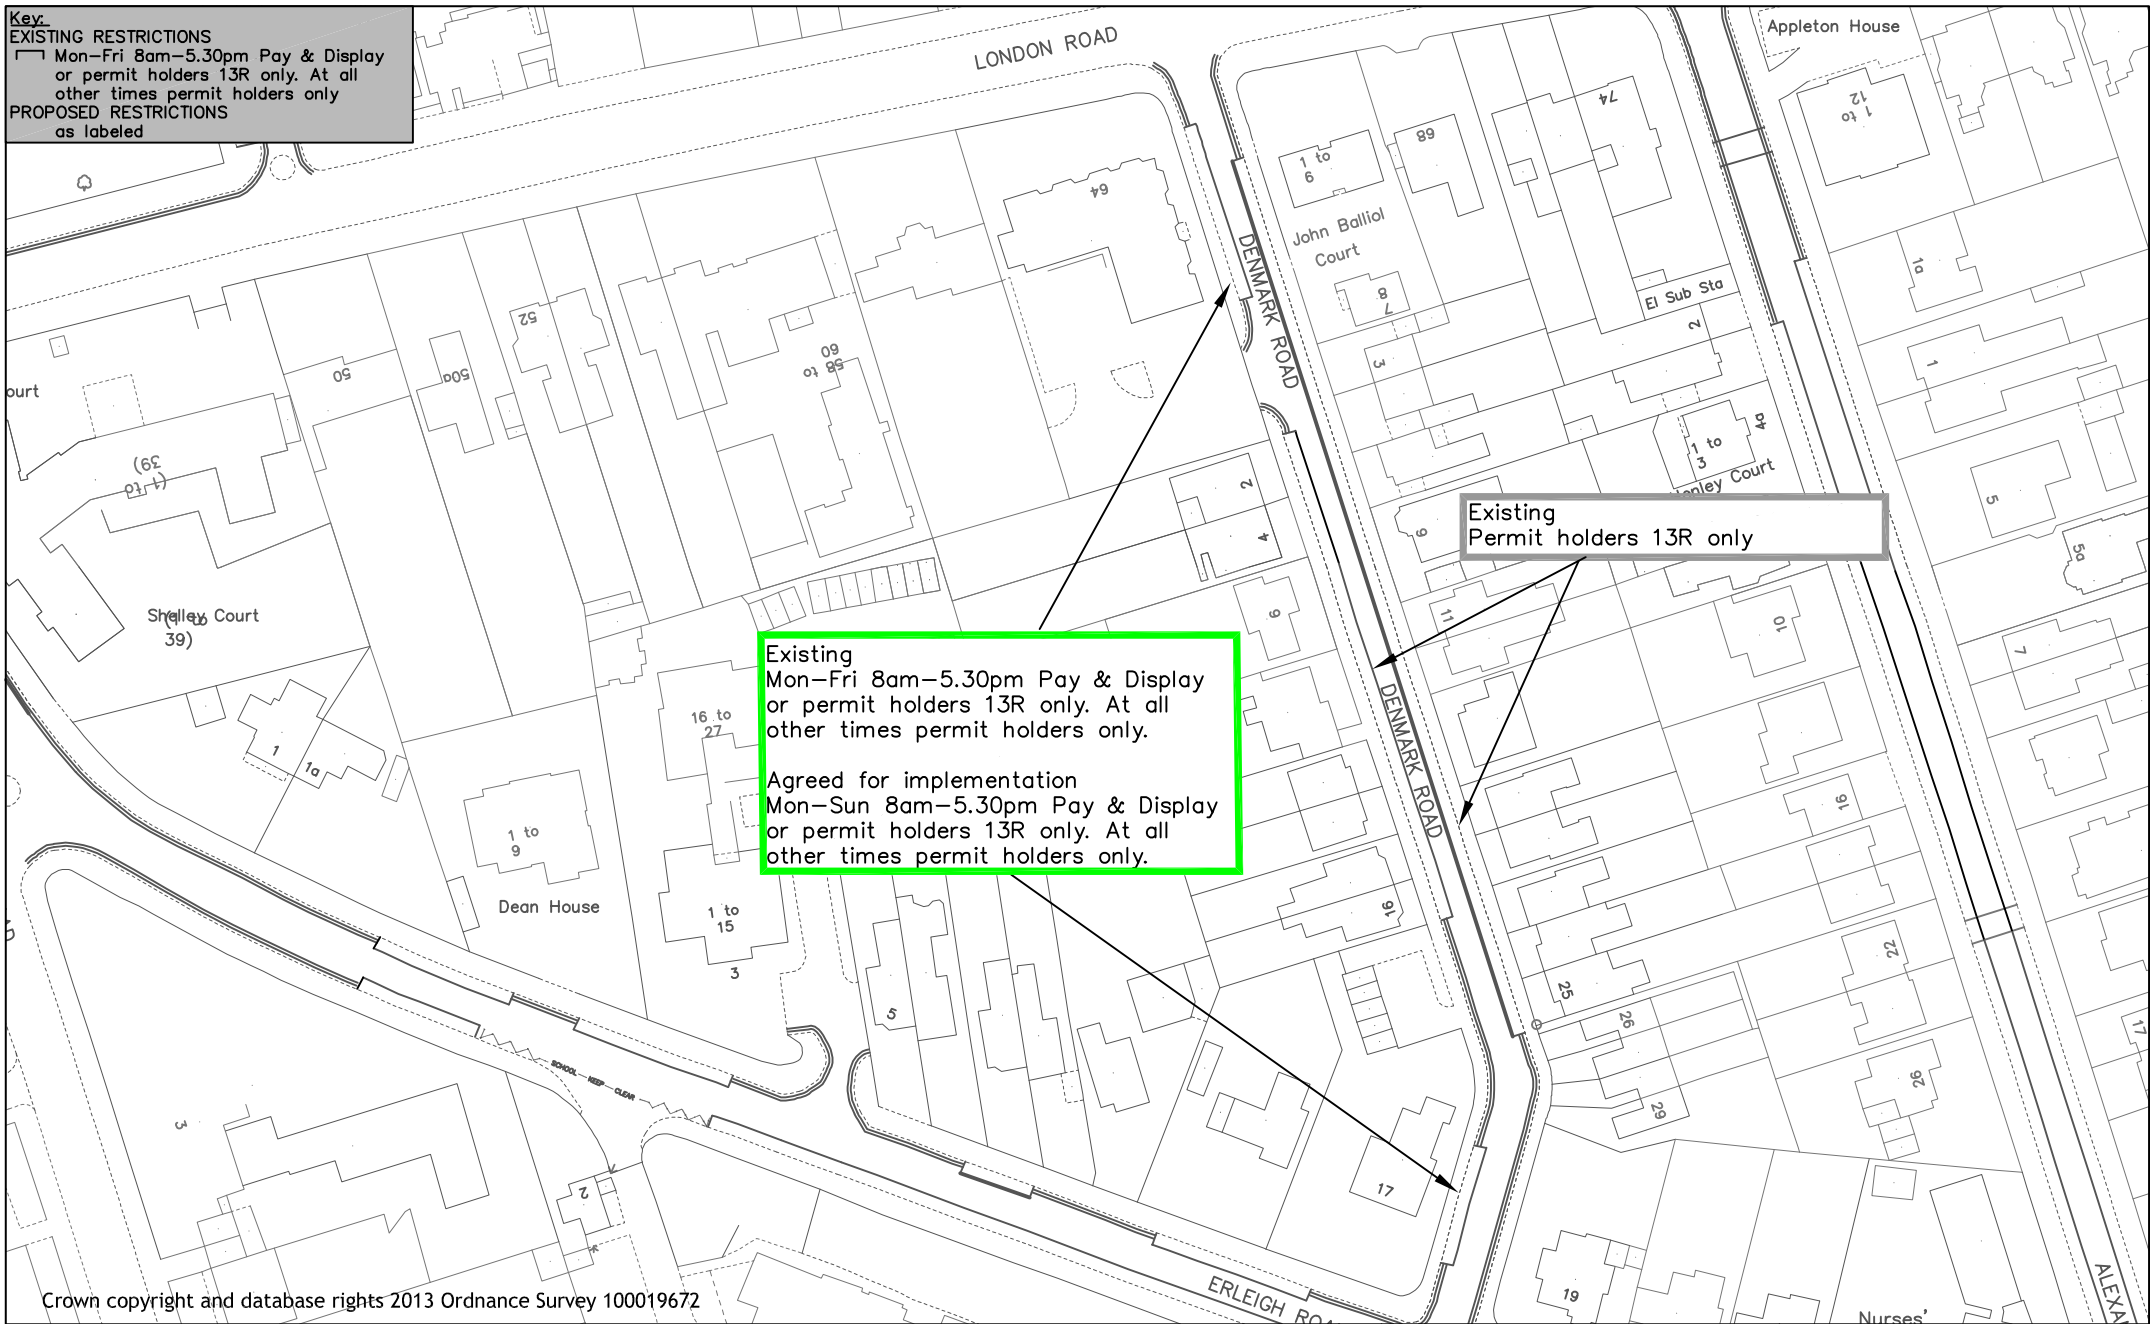


Reading
 Borough Council
 Working better with you

Transport & Streetcare
 Civic Offices
 Reading
 RG1 2LU

Project	2018 Hospital & University Review		Scale	N.T.S	Drawn	KD
			Date	DEC 18	Checked	JP
Drawing	Denmark Road				Approved	JP
			Drawing No.		DENMARK ROAD	

Key:
 EXISTING RESTRICTIONS
 Mon–Fri 8am–5.30pm Pay & Display or
 permit holders 15R only. At all other
 times permit holders only
 PROPOSED RESTRICTIONS
 as labeled

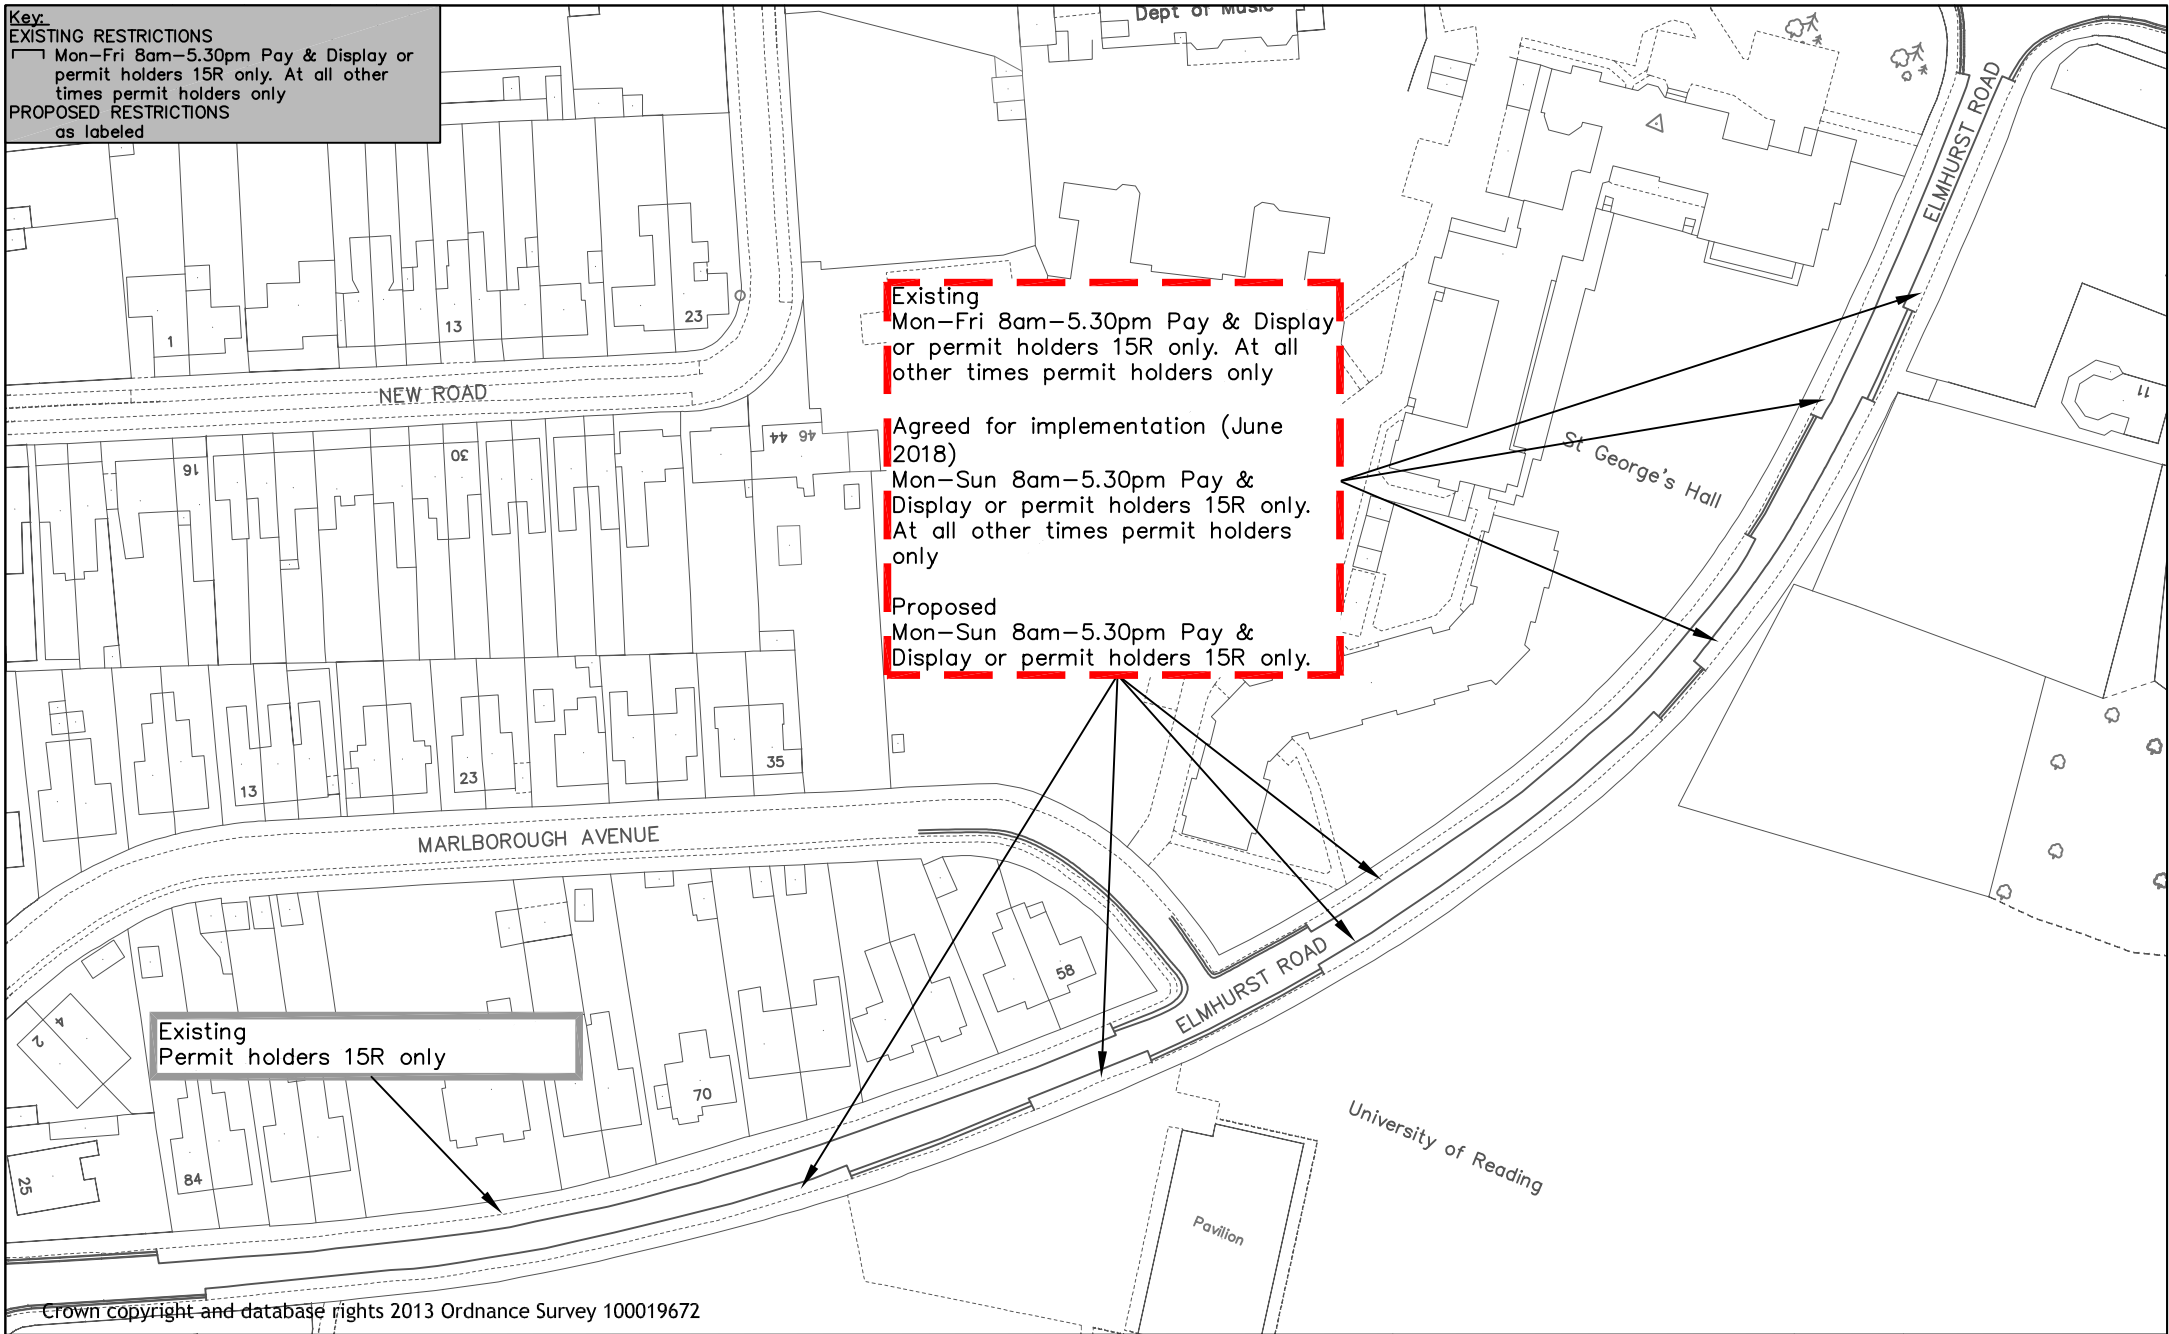

Crown copyright and database rights 2013 Ordnance Survey 100019672




Reading
 Borough Council
 Working better with you

Transport & Streetcare
 Civic Offices
 Reading
 RG1 2LU

Project 2018 Hospital & University Review	Scale N.T.S	Drawn KD
	Date DEC 18	Checked JP
Drawing Elmhurst Road	Approved JP	
	Drawing No. ELMHURST ROAD	


Key:
 EXISTING RESTRICTIONS
 Mon–Fri 8am–5.30pm Pay & Display
 PROPOSED RESTRICTIONS
 as labeled

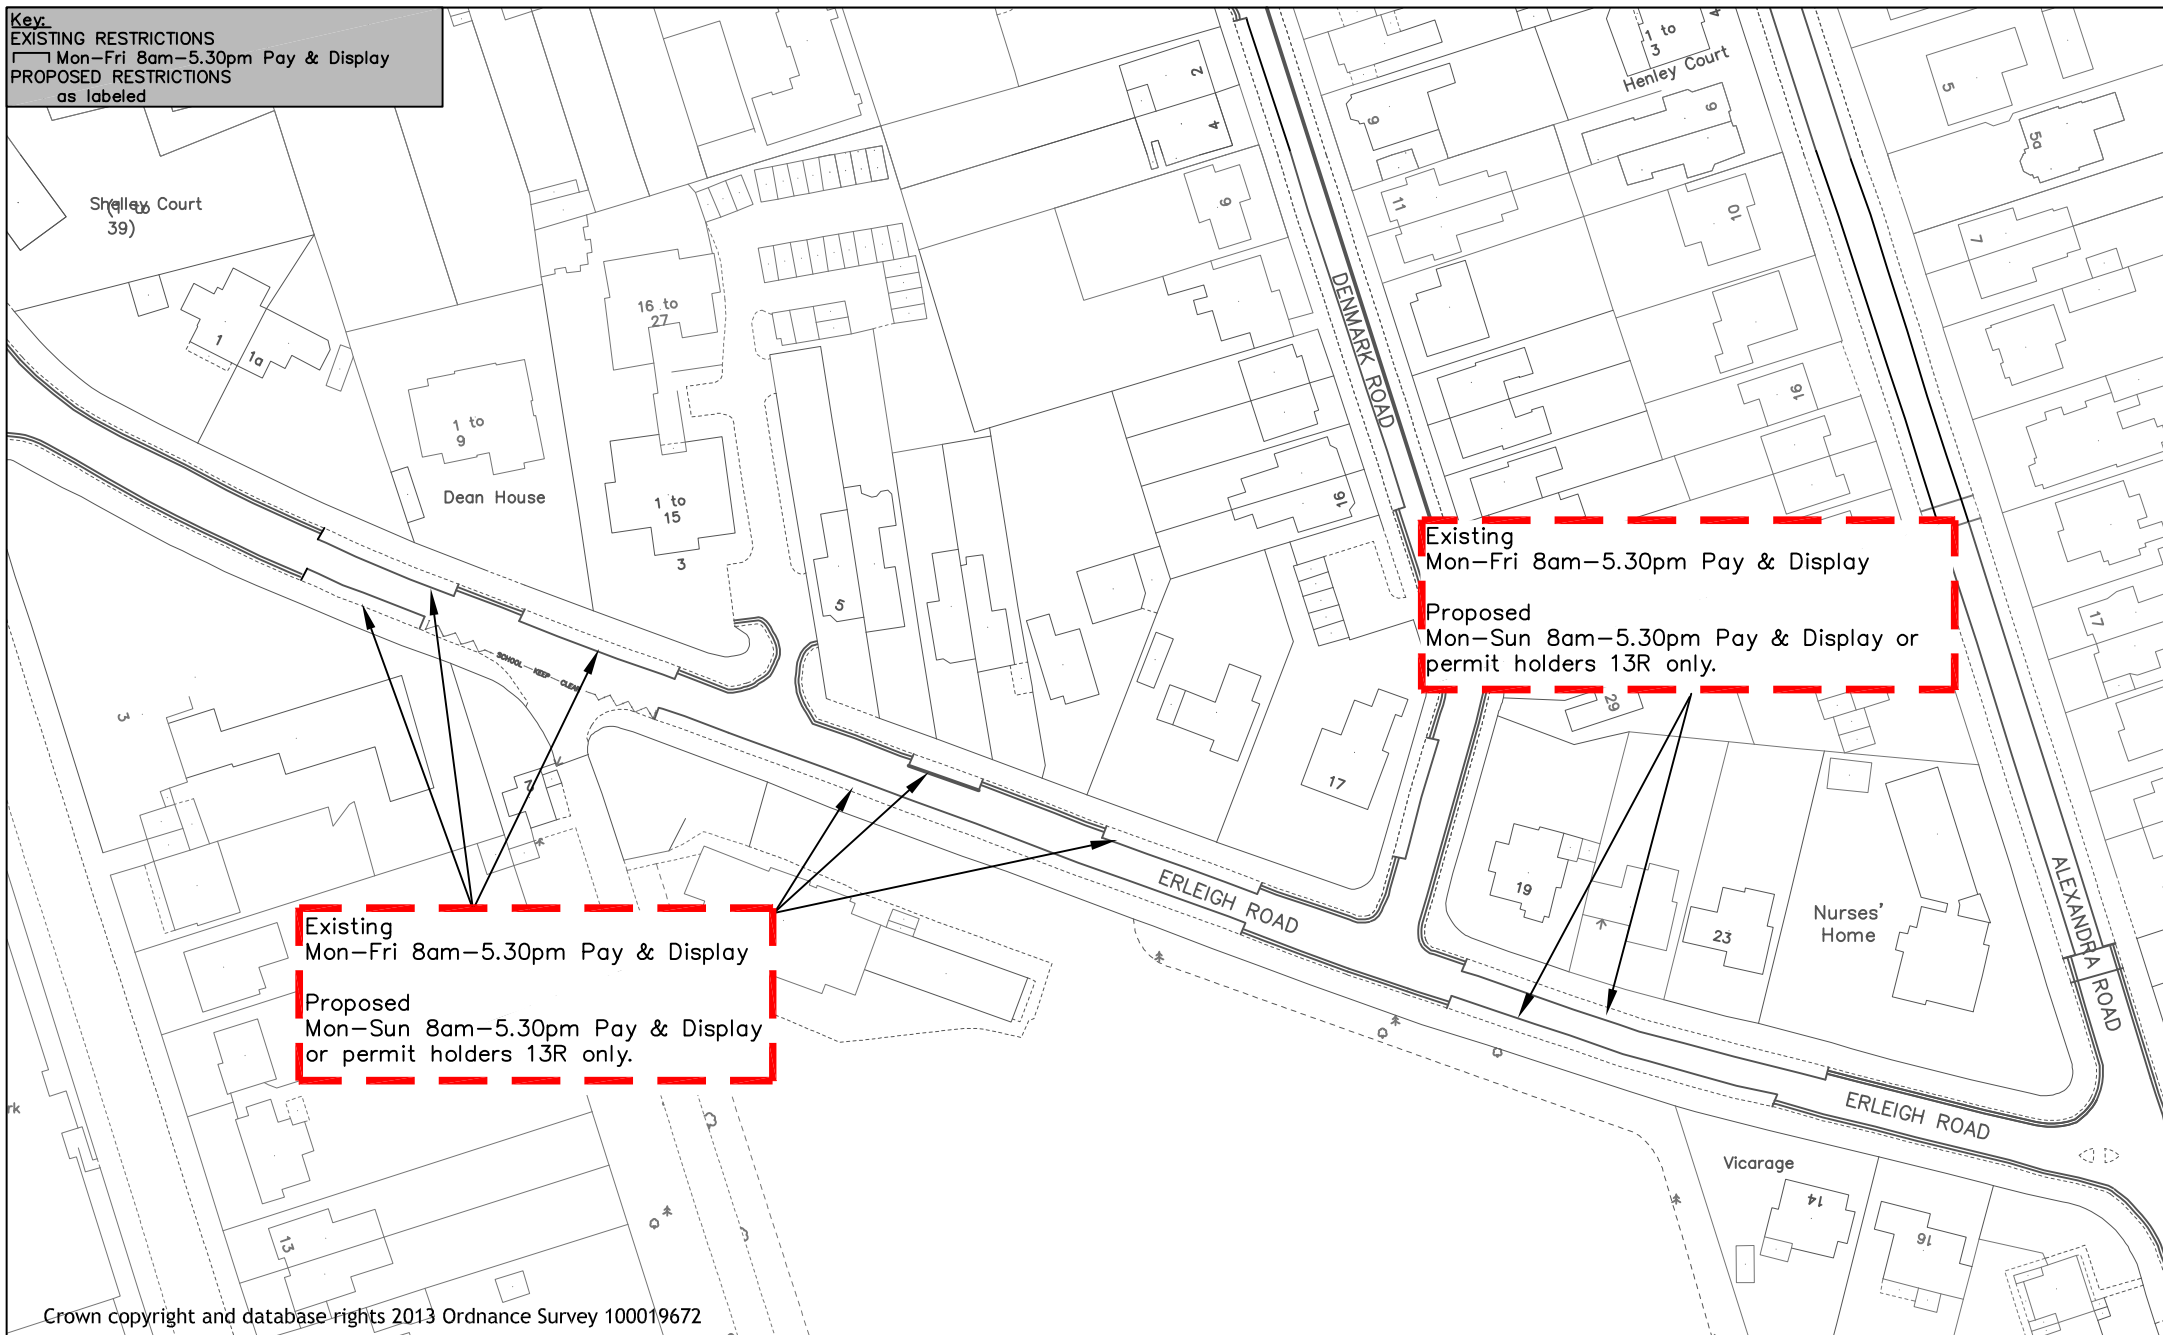

Reading
 Borough Council
 Working better with you

Transport & Streetcare
 Civic Offices
 Reading
 RG1 2LU

Project	Scale N.T.S.		Drawn KD	
	2018 Hospital & University Review		Checked JP	
Drawing	Date DEC 18		Approved JP	
	Erleigh Road West		Drawing No. ERLEIGH ROAD WEST	

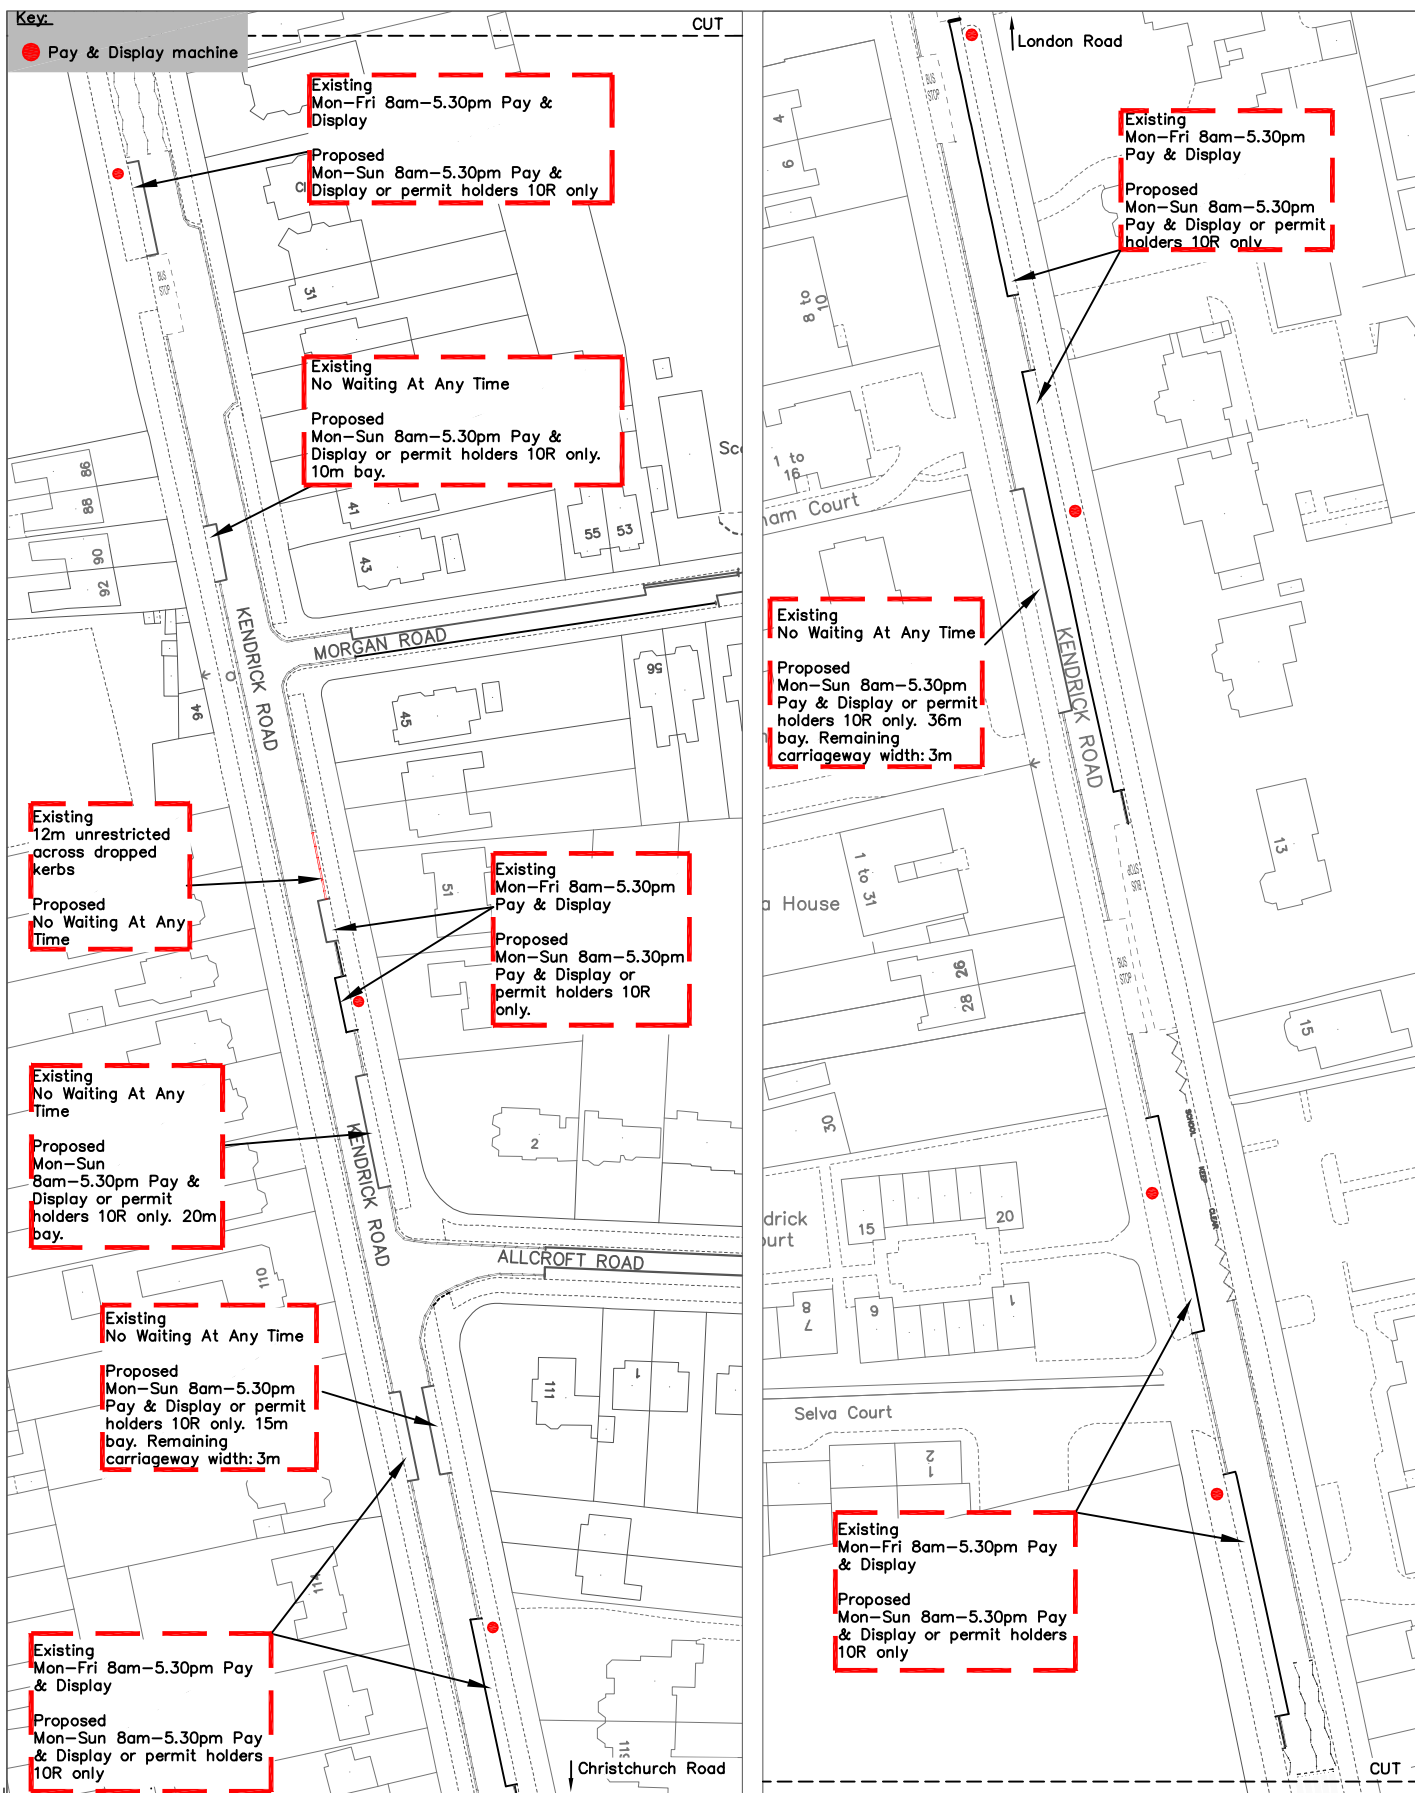

Reading
Borough Council

Working better with you

Transportation & Streetcare
Civic Offices, Reading
RG1 2LU

PROJECT: 2018 Hospital & University Review

DRAWING: Kendrick Road

DRAWN: JT

CHECKED: JP


CHECKED: JP

DATE: DEC 18

SCALE: N.T.S

DRAWING NO: KENDRICK ROAD

Key
PROPOSED RESTRICTIONS
Permit Holders Only Past This Point

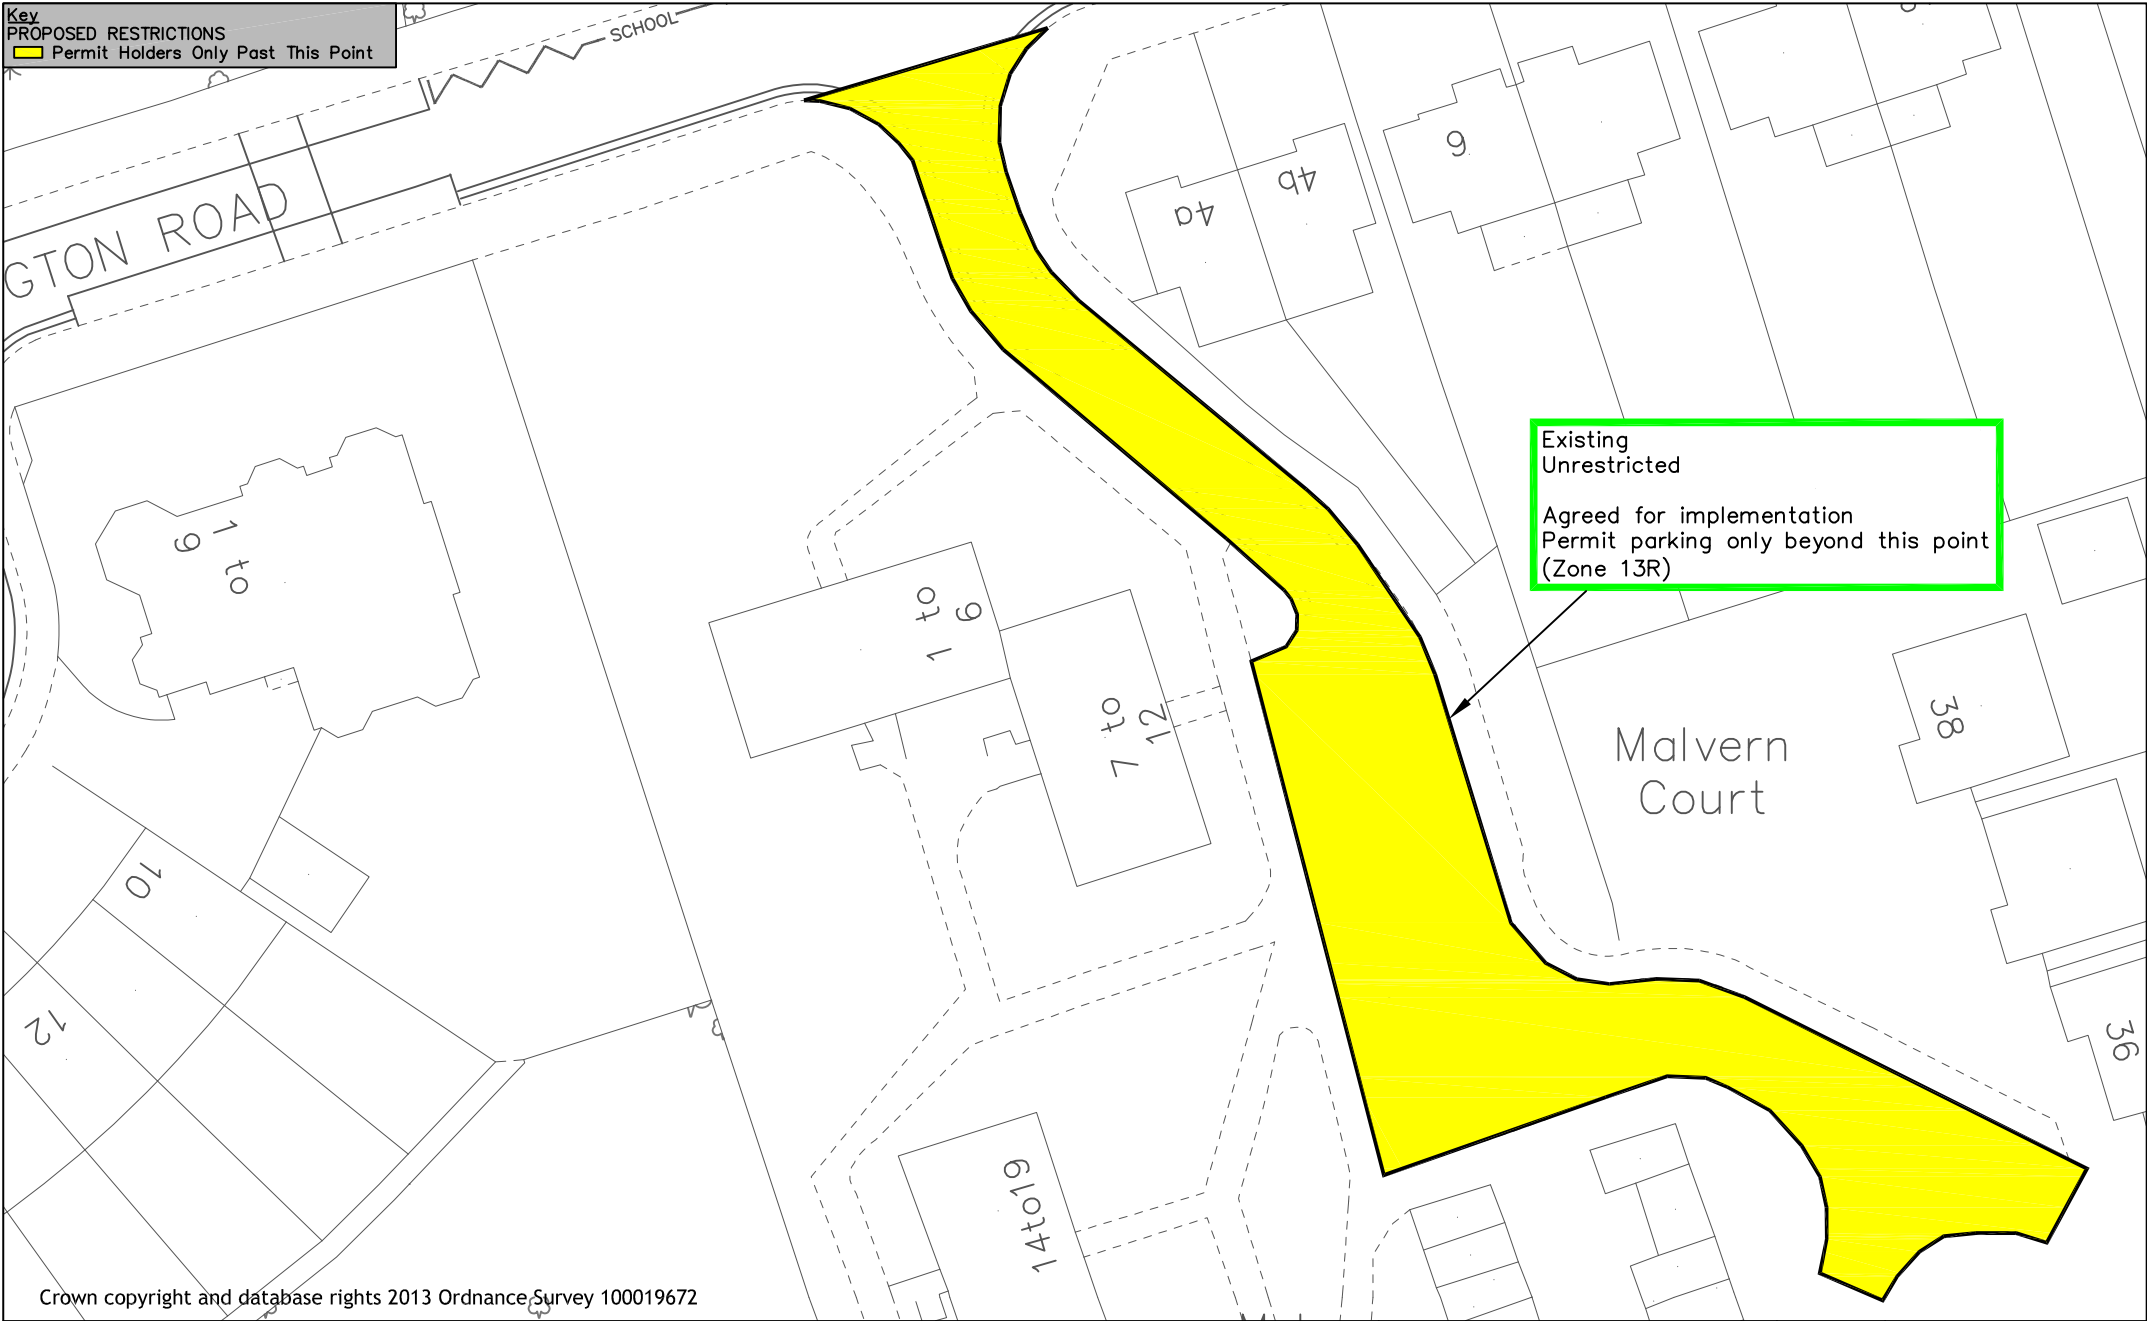

Crown copyright and database rights 2013 Ordnance Survey 100019672





Reading
Borough Council
Working better with you

Transport & Streetcare
Civic Offices
Reading
RG1 2LU

Project 2017 Hospital and University Review	Scale N.T.S	Drawn KD
	Date DEC 18	Checked JT
		Approved JT
Drawing Malvern Court		Drawing No. MALVERN COURT

Key
EXISTING RESTRICTIONS
 — No Waiting Mon–Fri 9am–5.30pm
 + No Waiting Mon–Fri 8am–5.30pm
 — No Loading Mon–Fri 3pm–5.30pm
 — Mon–Fri 8am–5.30pm Pay & Display or 10R permit holders only. At all other times permit holders only
PROPOSED RESTRICTIONS
 as labeled

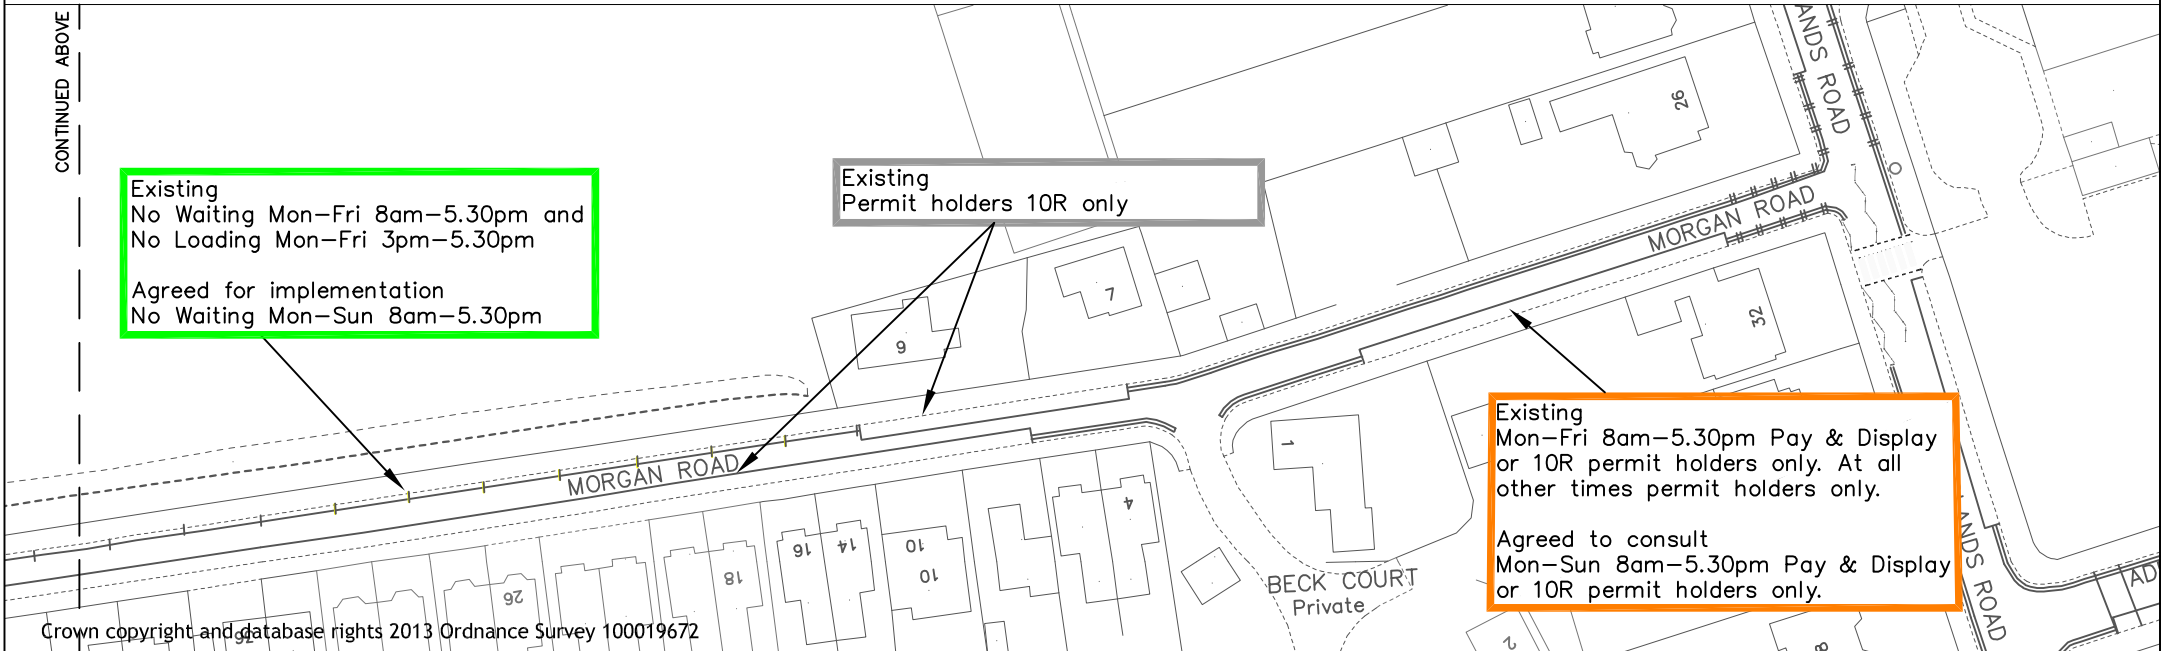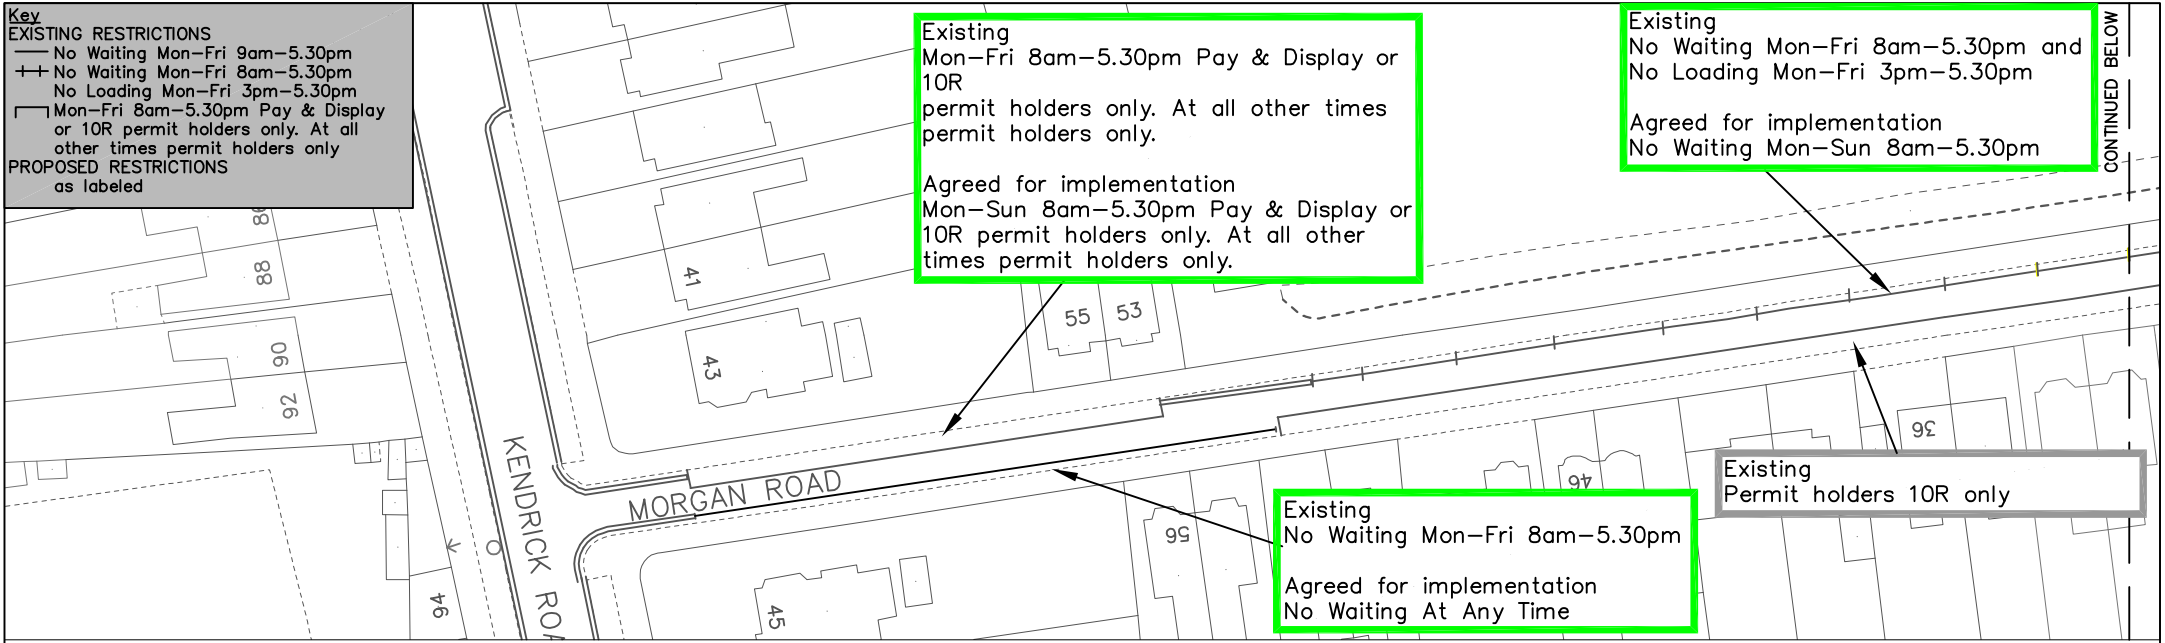

Crown copyright and database rights 2013 Ordnance Survey 100019672




Reading
 Borough Council
 Working better with you

Transport & Streetcare
 Civic Offices
 Reading
 RG1 2LU

Project 2018 Hospital & University Review	Scale N.T.S	Drawn KD
	Date DEC 18	Checked JP
Drawing Morgan Road	Approved JP	
	Drawing No. MORGAN ROAD	

Key:
EXISTING RESTRICTIONS
Mon-Fri 8am-5.30pm Pay & Display
PROPOSED RESTRICTIONS
as labeled

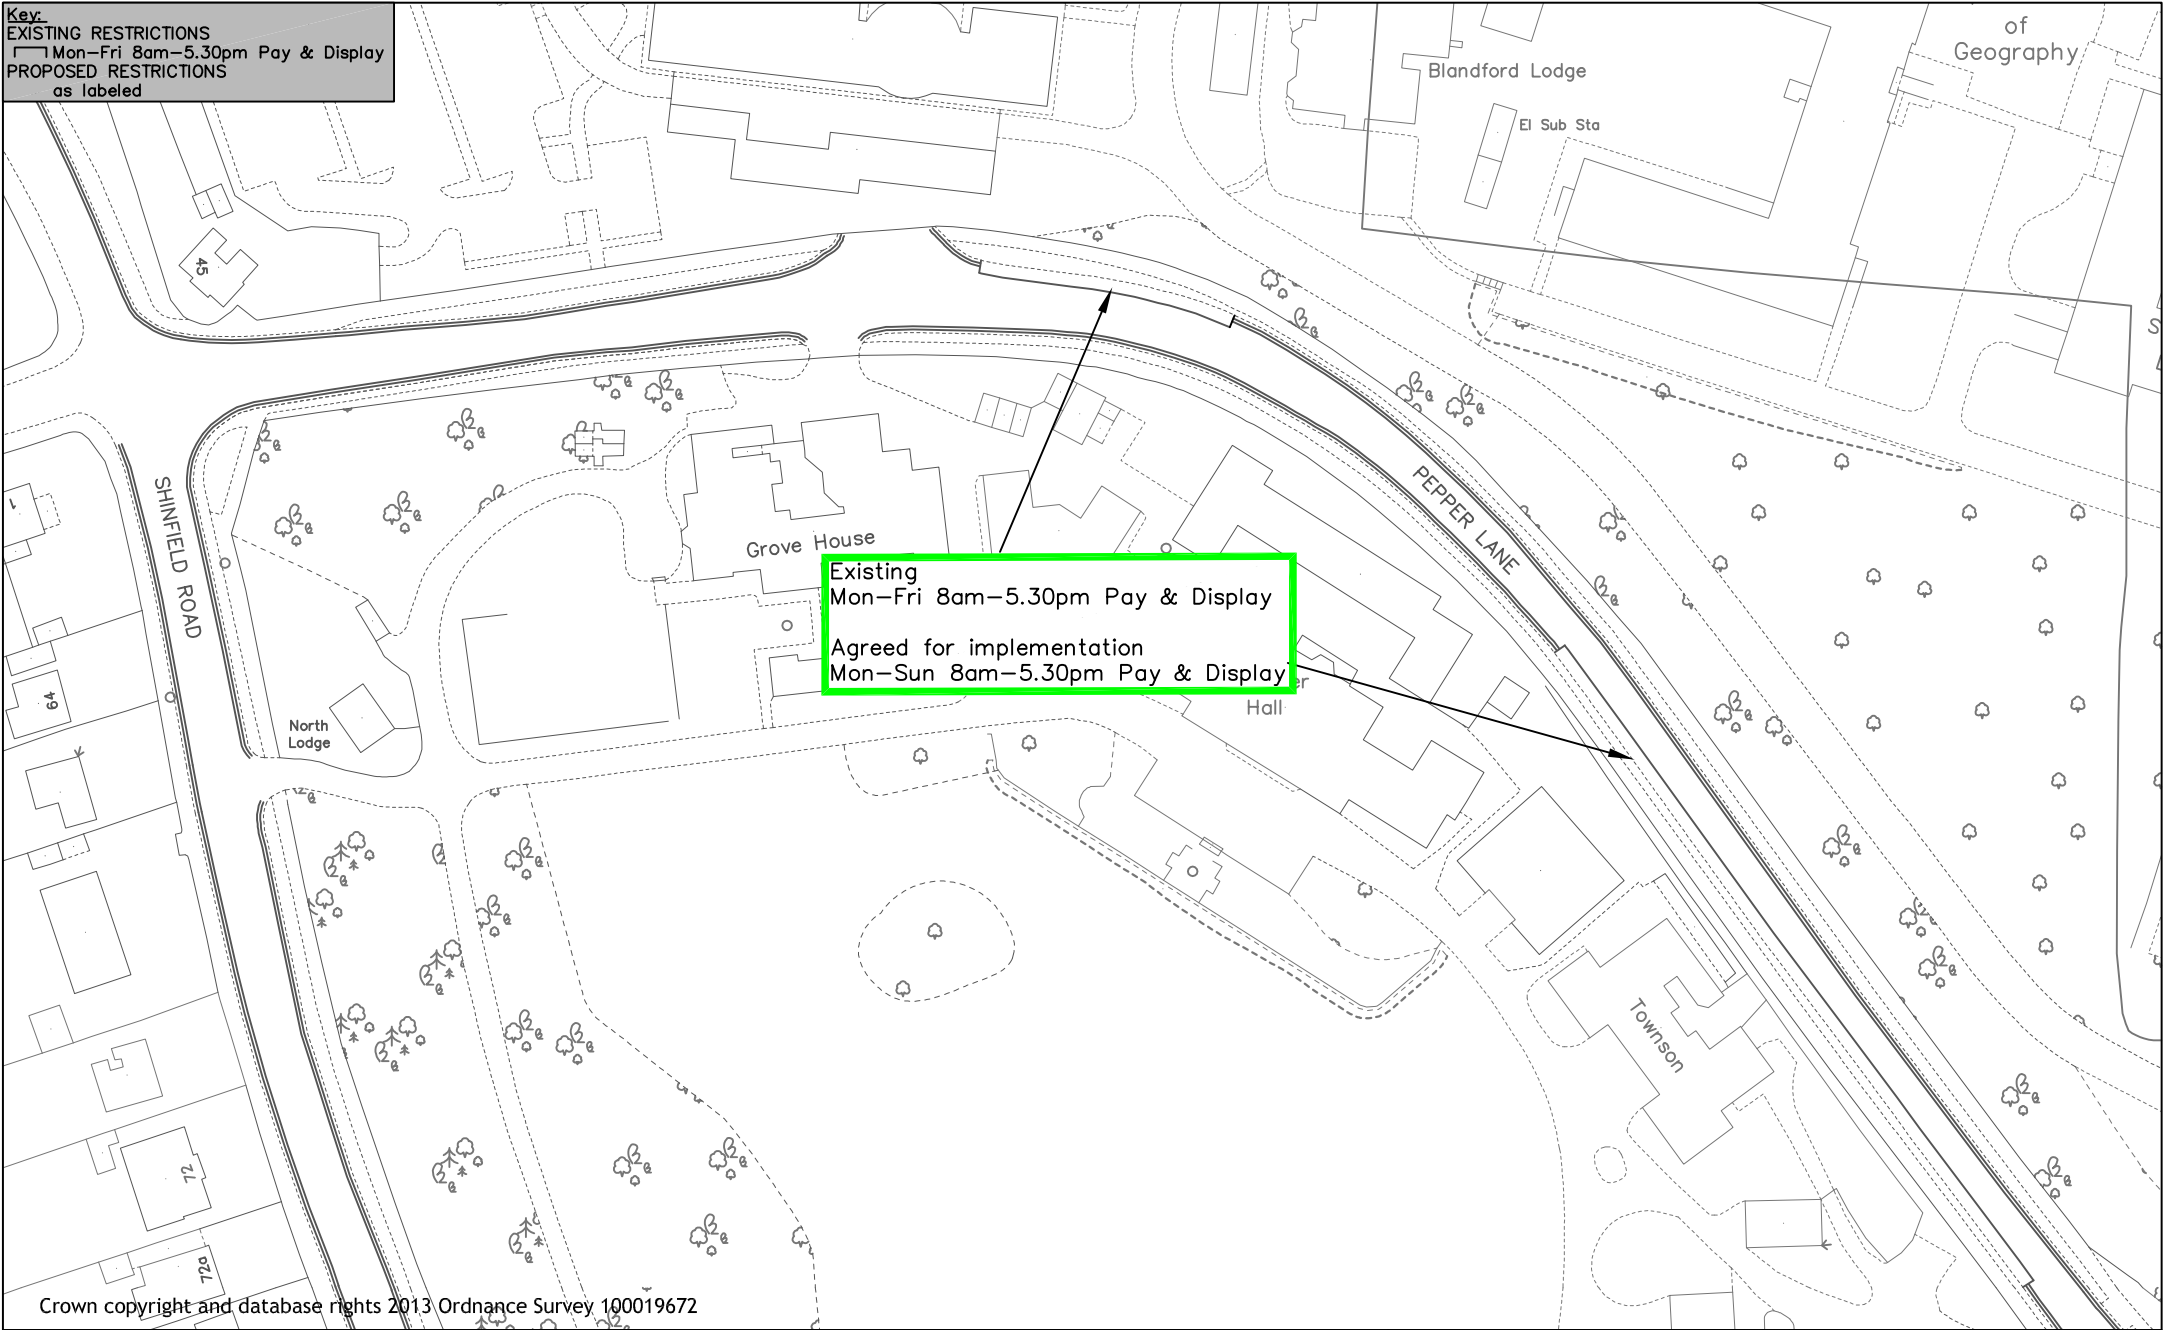

Crown copyright and database rights 2013 Ordnance Survey 100019672

Project 2018 Hospital & University Review	Scale N.T.S	Drawn KD
	Date DEC 18	Checked JP
	Approved JP	
Drawing Pepper Lane		Drawing No. PEPPER LANE

Key:
 EXISTING RESTRICTIONS
 Mon–Fri 9am–5.30pm Pay & Display
 PROPOSED RESTRICTIONS
 as labeled



Crown copyright and database rights 2013 Ordnance Survey 100019672

CAD DRAWING LOCATION:



Reading
 Borough Council

Working better with you

Transport & Streetcare
 Civic Offices
 Reading
 RG1 2LU

project

2018 Hospital & University Review

drawing

Redlands Road

drawn
 KD

checked
 JP


approved
 JP

date
 DEC 18

scale
 N.T.S

drawing no.
 REDLANDS ROAD

Key:
EXISTING RESTRICTIONS
 — Mon–Fri 8am–5.30pm Pay & Display or permit holders 15R only. At all other times permit holders only.
 — No Waiting Mon–Sat 8am–6.30pm
PROPOSED RESTRICTIONS
 as labeled

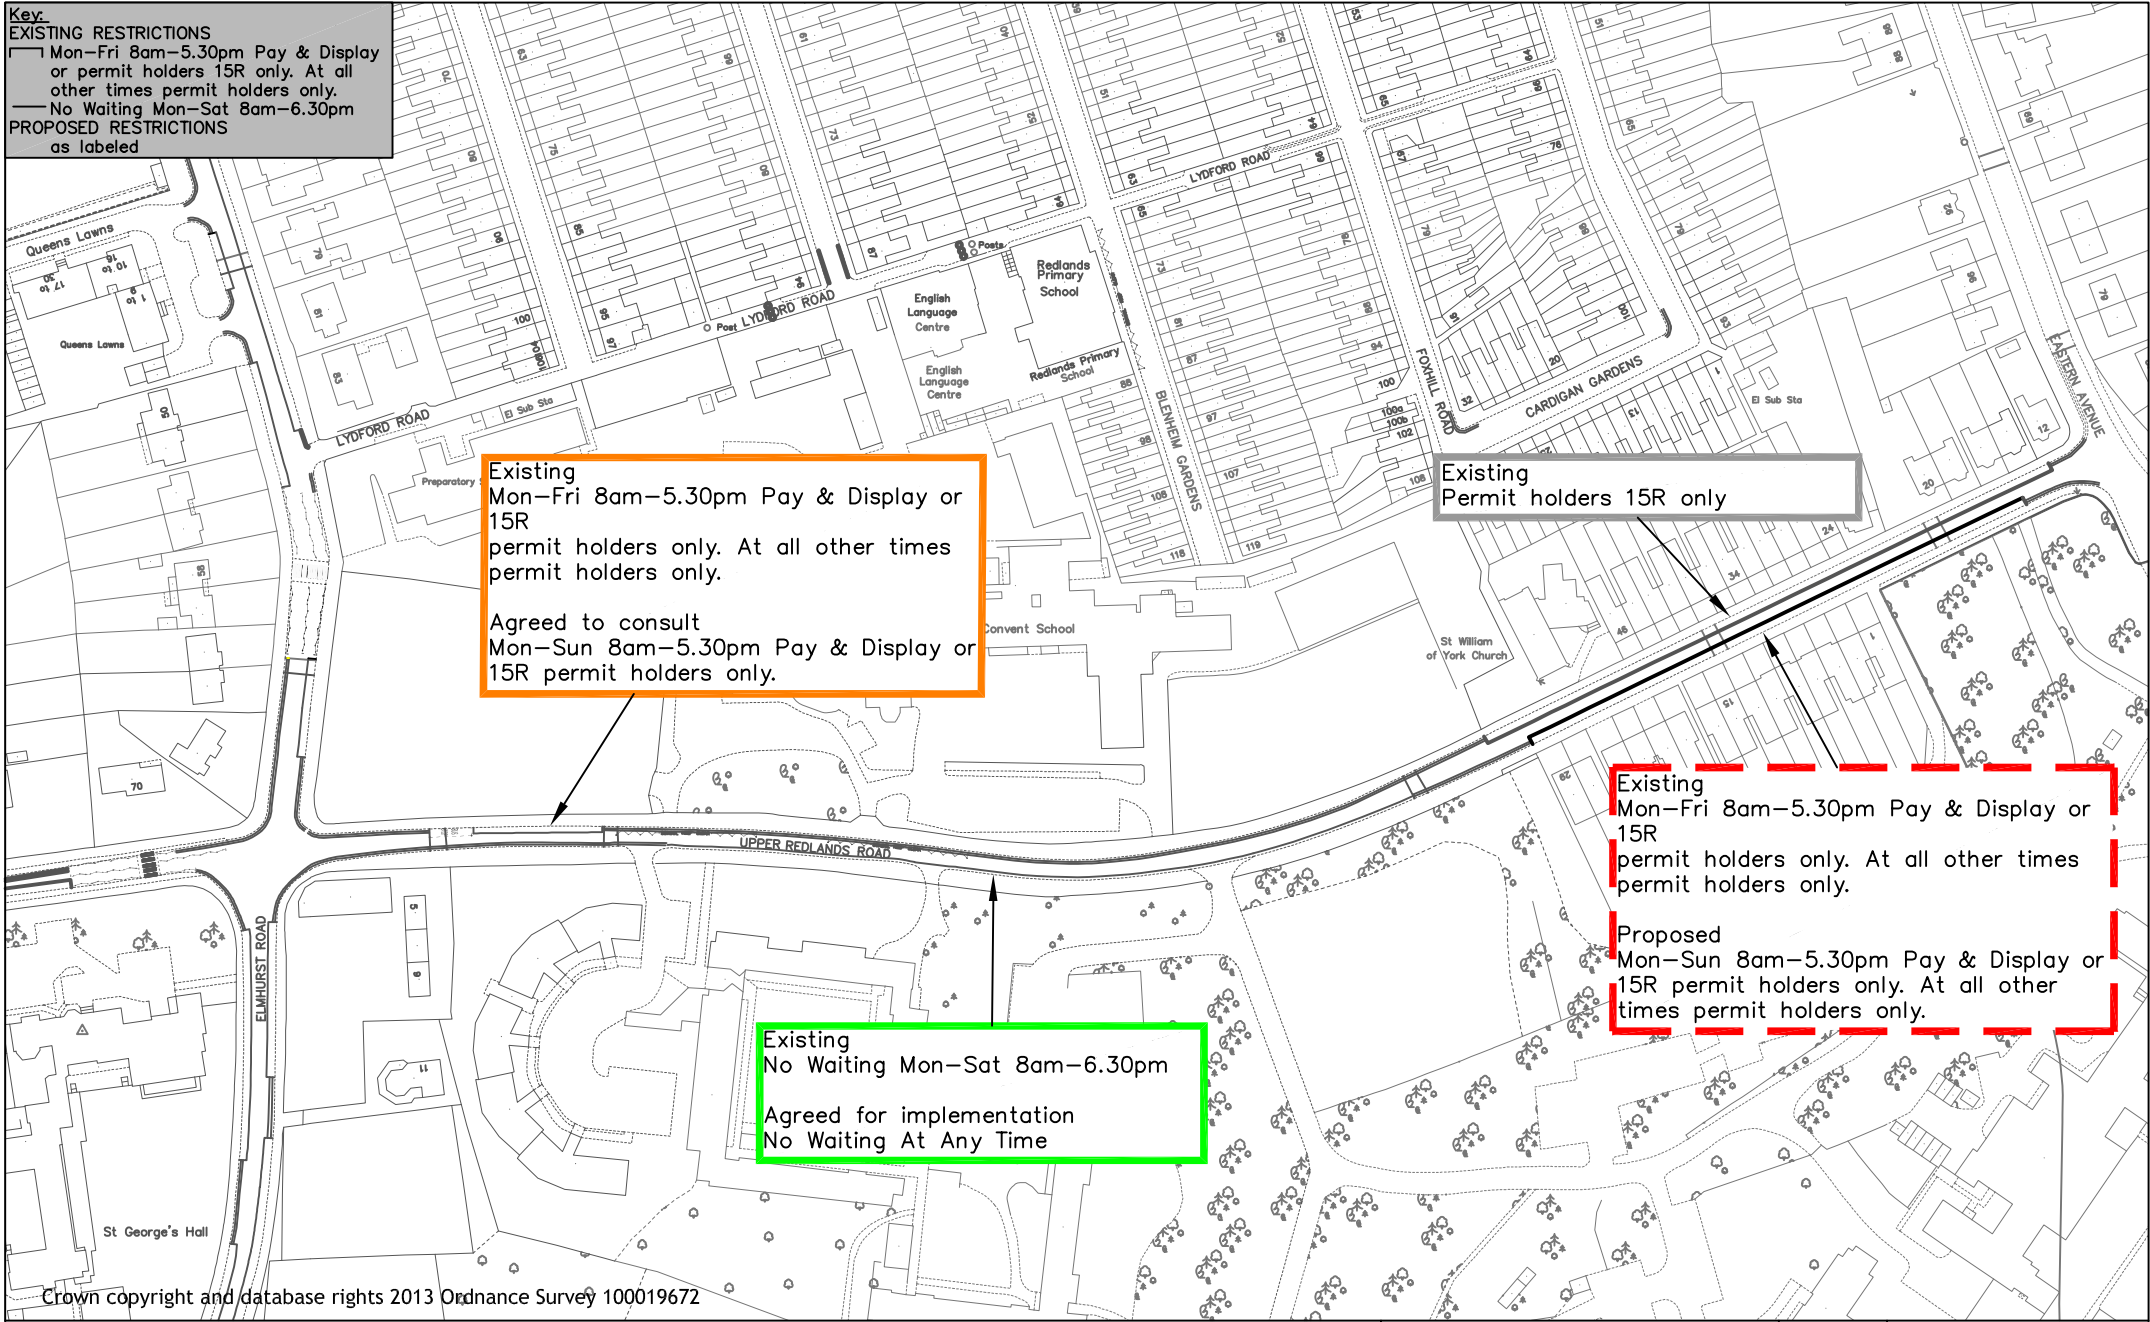


Crown copyright and database rights 2013 Ordnance Survey 100019672



Reading
 Borough Council
 Working better with you

Transport & Streetcare
 Civic Offices
 Reading
 RG1 2LU

Project	2018 Hospital & University Review	Scale	N.T.S	Drawn	KD
		Date	DEC 18	Checked	JP
Drawing	UPPER REDLANDS ROAD EAST	Approved			
		Drawing No.			
		Upper Redlands Road East			

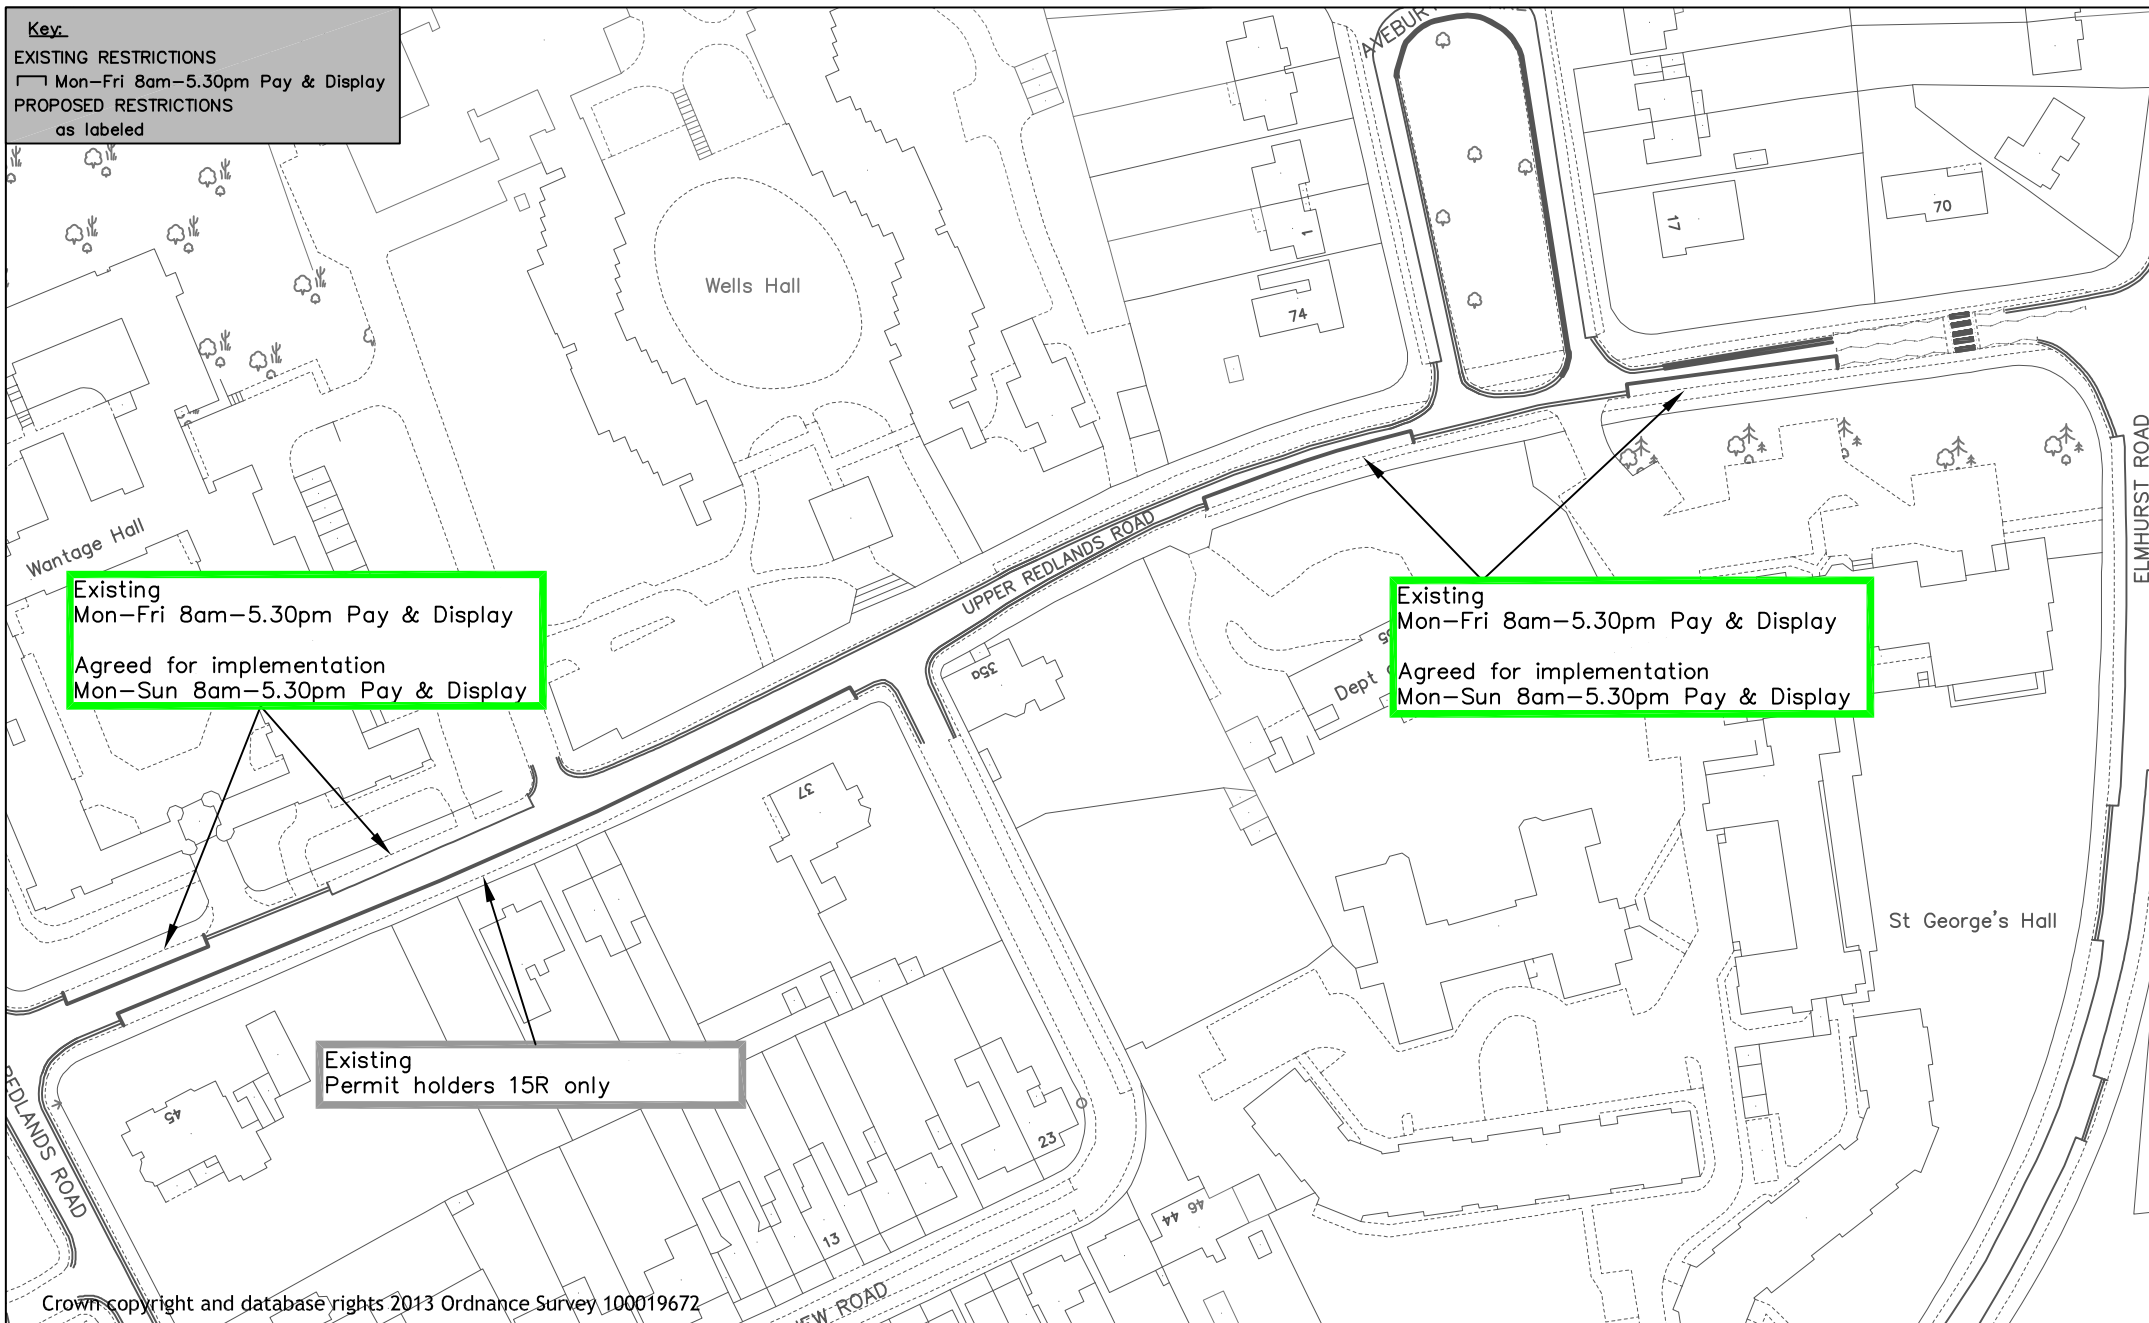

Reading
Borough Council
Working better with you

Transport & Streetcare
Civic Offices
Reading
RG1 2LU

Project 2018 Hospital & University Review	Scale N.T.S	Drawn KD
	Date DEC 18	Checked JP
Drawing Upper Redlands Road West	Approved JP	
	Drawing No. UPPER REDLANDS ROAD WEST	