


KEY**PROPOSED
20MPH ZONE**

Crown © copyright and database rights 2020 Ordnance Survey 100019672

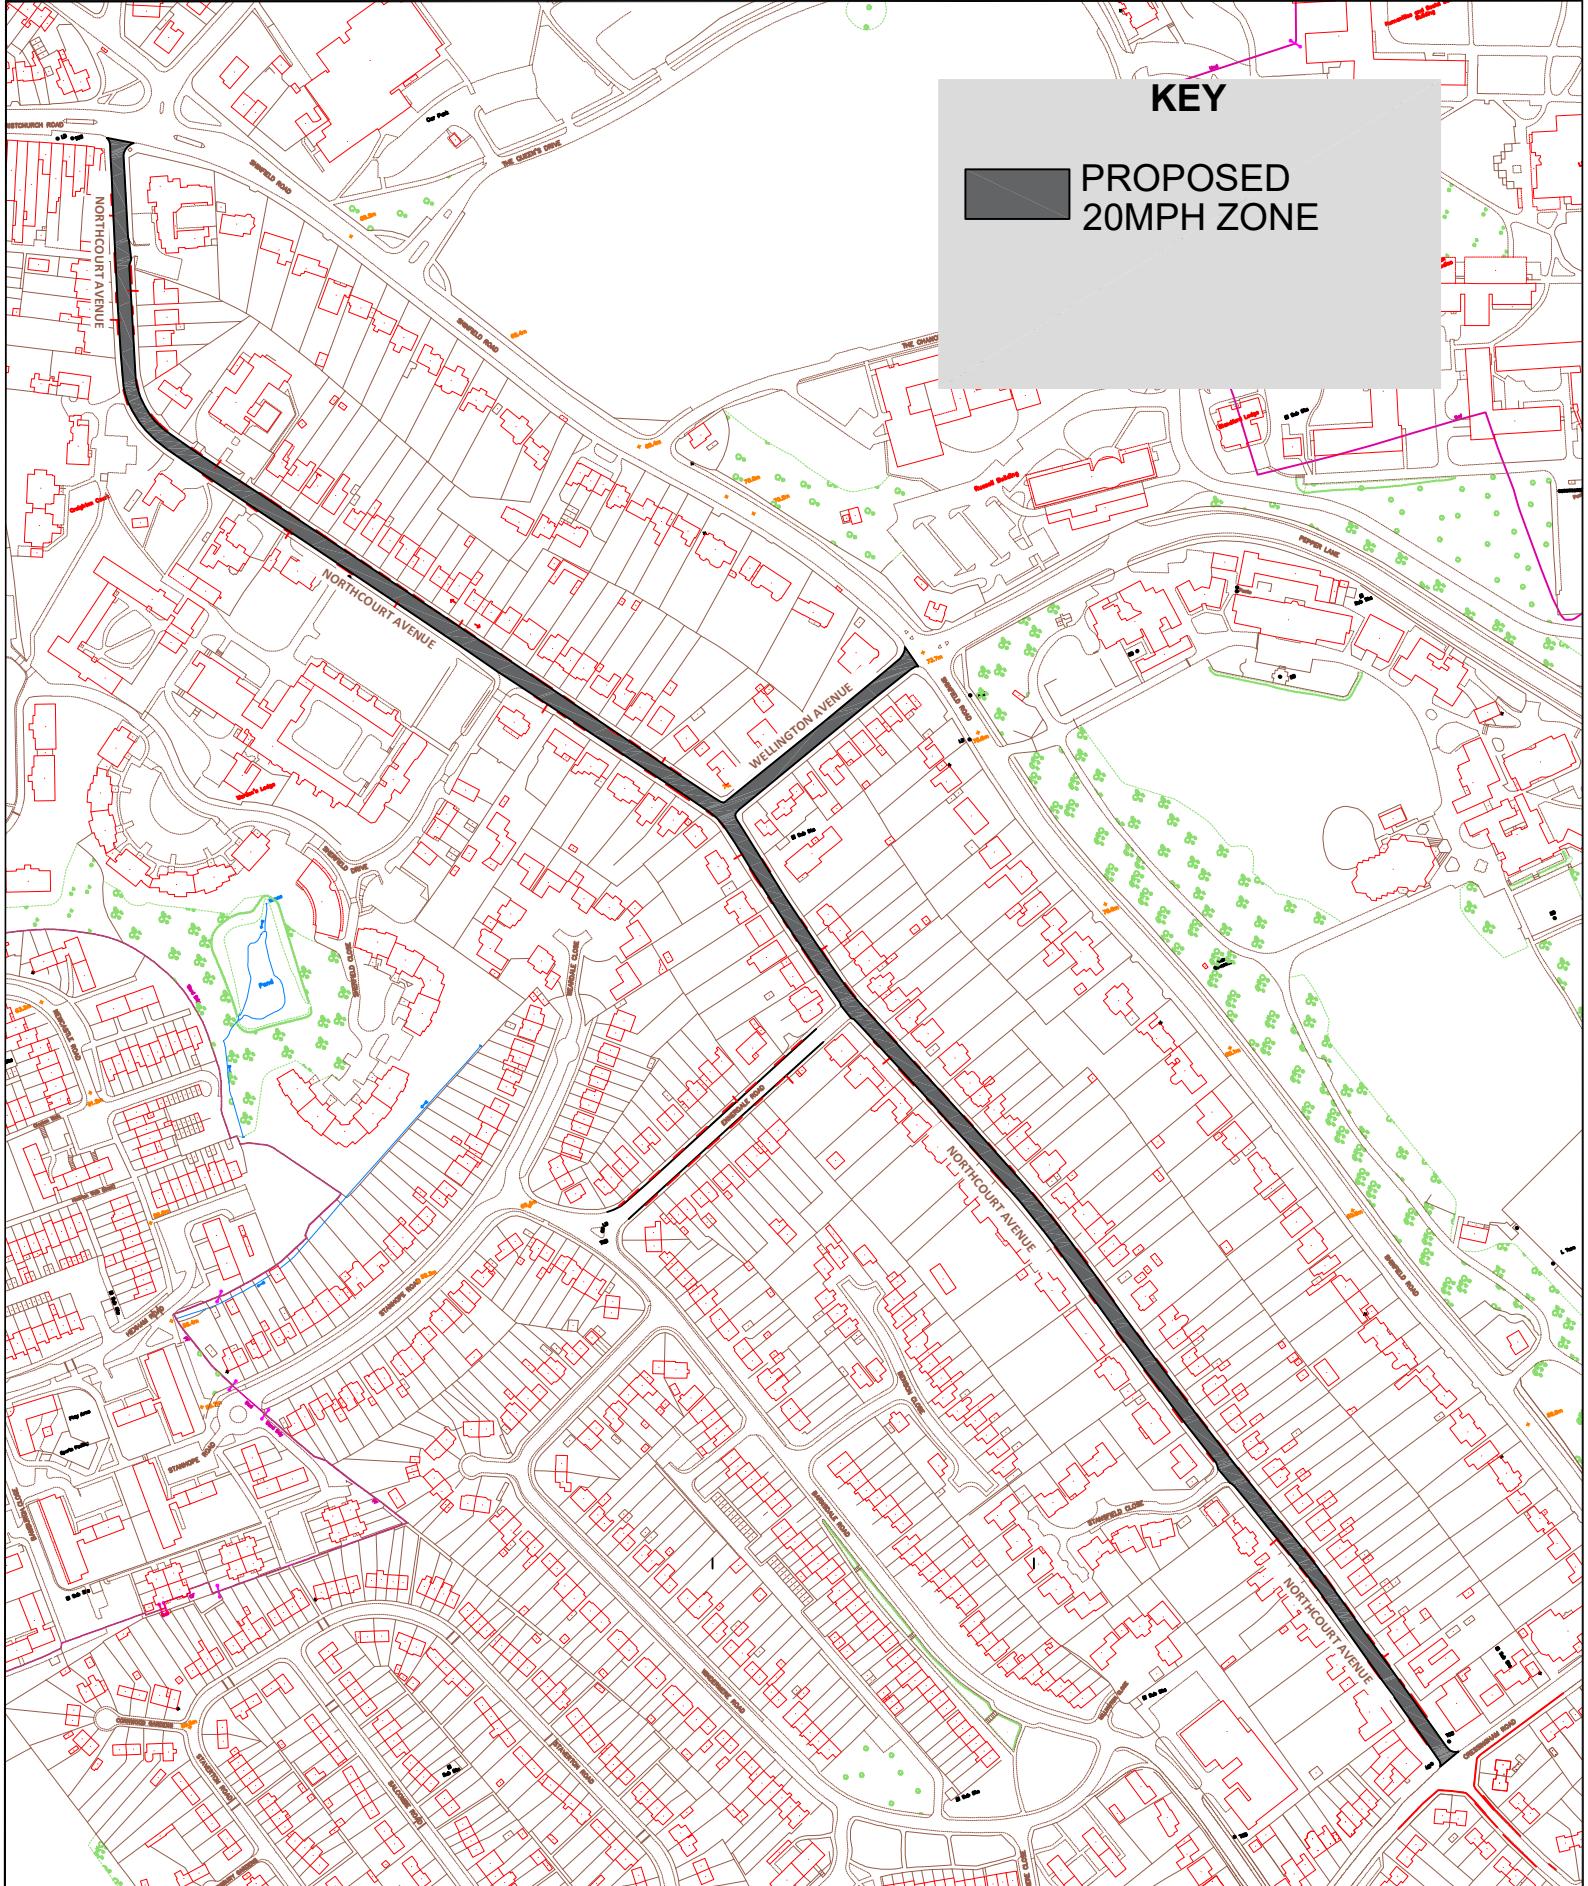

Reading Borough Council

Working better with you




Highways & Traffic Services
Civic Offices
Reading
RG1 2LU

Project
Northcourt Ave 20mph Scheme

Scale	Drawn: JB
NTS	
Checked:	JT
Date	APR 25

Drawing
Northcourt Ave 20mph_proposal

Drawing No.
Northcourt Ave 20mph_proposal

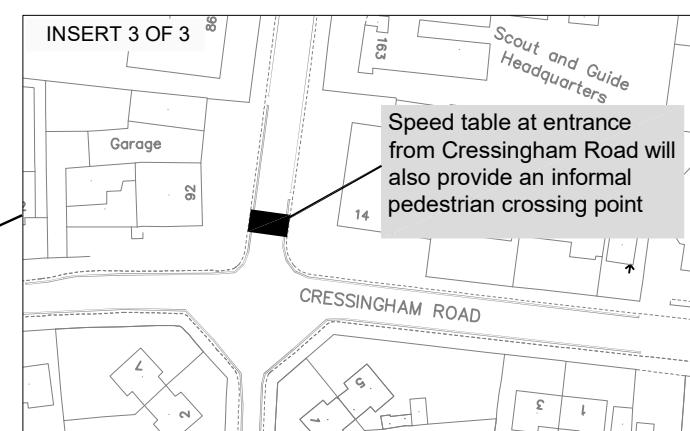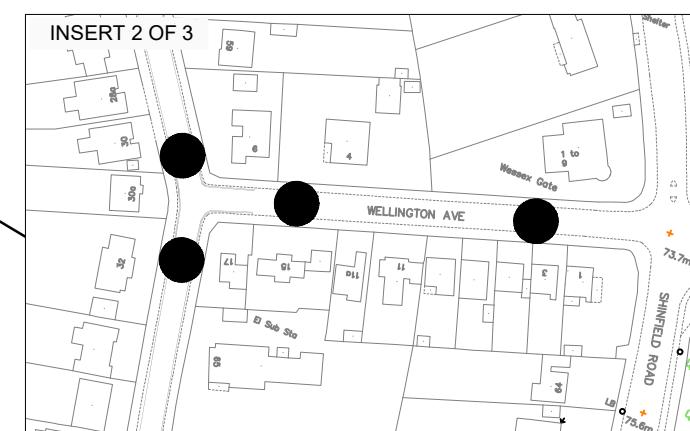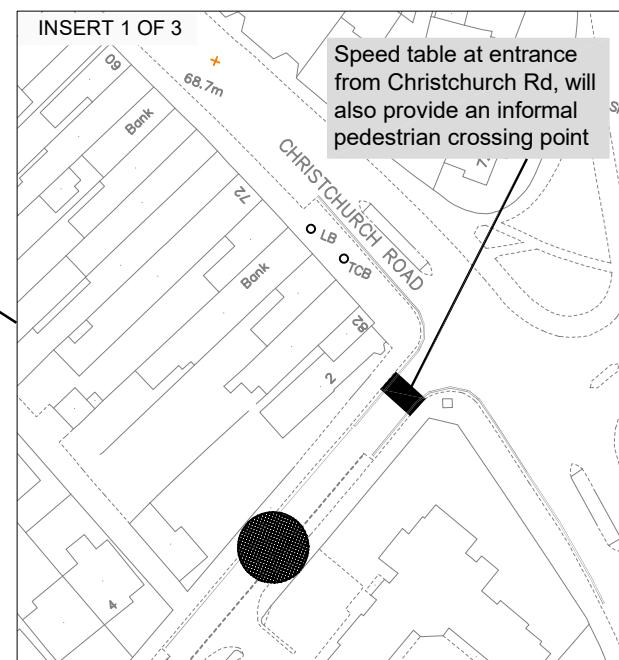

Crown © copyright and database rights 2020 Ordnance Survey 100019672



Reading
Borough Council

Working better with you

Highways & Traffic Services

Civic Offices

Reading

RG1 2LU

CAD DRAWING LOCATION:

project	CIL: Traffic Calming on Northcourt Avenue		
drawing	Northcourt Avenue		
drawn	JT	checked	approved
scale	N.T.S		
	drawing no.		
	Northcourt Avenue		