

Copyright Reserved

The Contractor shall verify and be responsible for all dimensions. DO NOT scale the drawing. Any errors or omissions shall be reported to Stantec without delay. The Copyrights to all designs and drawings are the property of Stantec. Reproduction or use for any purpose other than that authorised by Stantec is forbidden.

Notes
 UTILITIES NOTE: The position of any existing public or private sewers, utility services, plant or apparatus shown on this drawing is believed to be correct, but no warranty to this is expressed or implied. Other such plant or apparatus may also be present but not shown. The Contractor is therefore advised to undertake their own investigation where the presence of any existing sewers, services, plant or apparatus may affect their operations.

1. THE LAYOUT IS SUBJECT TO DETAILED DESIGN, CAPACITY TESTING, GROUND INVESTIGATIONS RESULTS & EARTHWORKS MODELLING, UTILITIES & SERVICES, ROAD SAFETY AUDIT.
2. THE LAYOUT HAS BEEN BASED ON THE POSTED SPEED LIMIT - 30MPH
3. THE PROPOSED IMPROVEMENTS ARE PROVIDED IN ACCORDANCE WITH DMRB, MFS and TSRGD2016.
4. THE HIGHWAY LAYOUT IS SUBJECT TO REVIEW AND COMMENTS FROM THE LOCAL HIGHWAY AUTHORITY AND A ROAD SAFETY AUDIT.
5. RELOCATION OF STREET LIGHTING, SIGNAGE AND TRAFFIC SIGNAL INFRASTRUCTURE AFFECTED BY WORKS IS SUBJECT TO DETAILED DESIGN.
6. ALL SWEEPED PATHS HAVE BEEN TRACKED FOR A LGV AND REFUSE VEHICLE WITH A DESIGN SPEED OF 10KPH. LARGER HGVs AND ARTICULATED VEHICLES WOULD REQUIRE BOTH RIGHT TURN LANES TO MANEUVER IN AND OUT OF SIDMOUTH STREET.

- KEY:**
- PROPOSED CARRIAGEWAY
 - PROPOSED TRAFFIC ISLAND
 - PROPOSED FOOTWAY
 - PROPOSED FOOTWAY WIDENING
 - PROPOSED ROAD MARKINGS
 - PROPOSED KERB LINE AMENDMENT
 - LOCATION OF DIRECT VEHICULAR ACCESS
 - PROPOSED SEGREGATION WANDS/ BASE UNIT

Issue/Revision	DT	DL	2025.09.22
P01 - FIRST ISSUE FOR COMMENT	By	Appd	YYYY.MM.DD
	DT	DL	2025.09.18
	Dwn.	Dsgn.	Chkd.
			YYYY.MM.DD

Issue Status
S3 - FOR REVIEW AND COMMENT

This document is suitable only for the purpose noted above. Use of this document for any other purpose is not permitted.

Client/Project Logo
Reading Borough Council
 Working better with you




Client/Project
 READING BOROUGH COUNCIL

SIDMOUTH STREET

OPTIONS STUDY

Title
OPTION 2
 SOUTH BOUND CYCLE WAY (SOUTH OF SOUTH ST) TWO NORTH BOUND LANES WITH PARKING RETAINED

Project No. 332613109	A1 Scale AS SHOWN
Revision P01	Drawing No. 332613109-STN-HGN-SW-DR-CH-0105

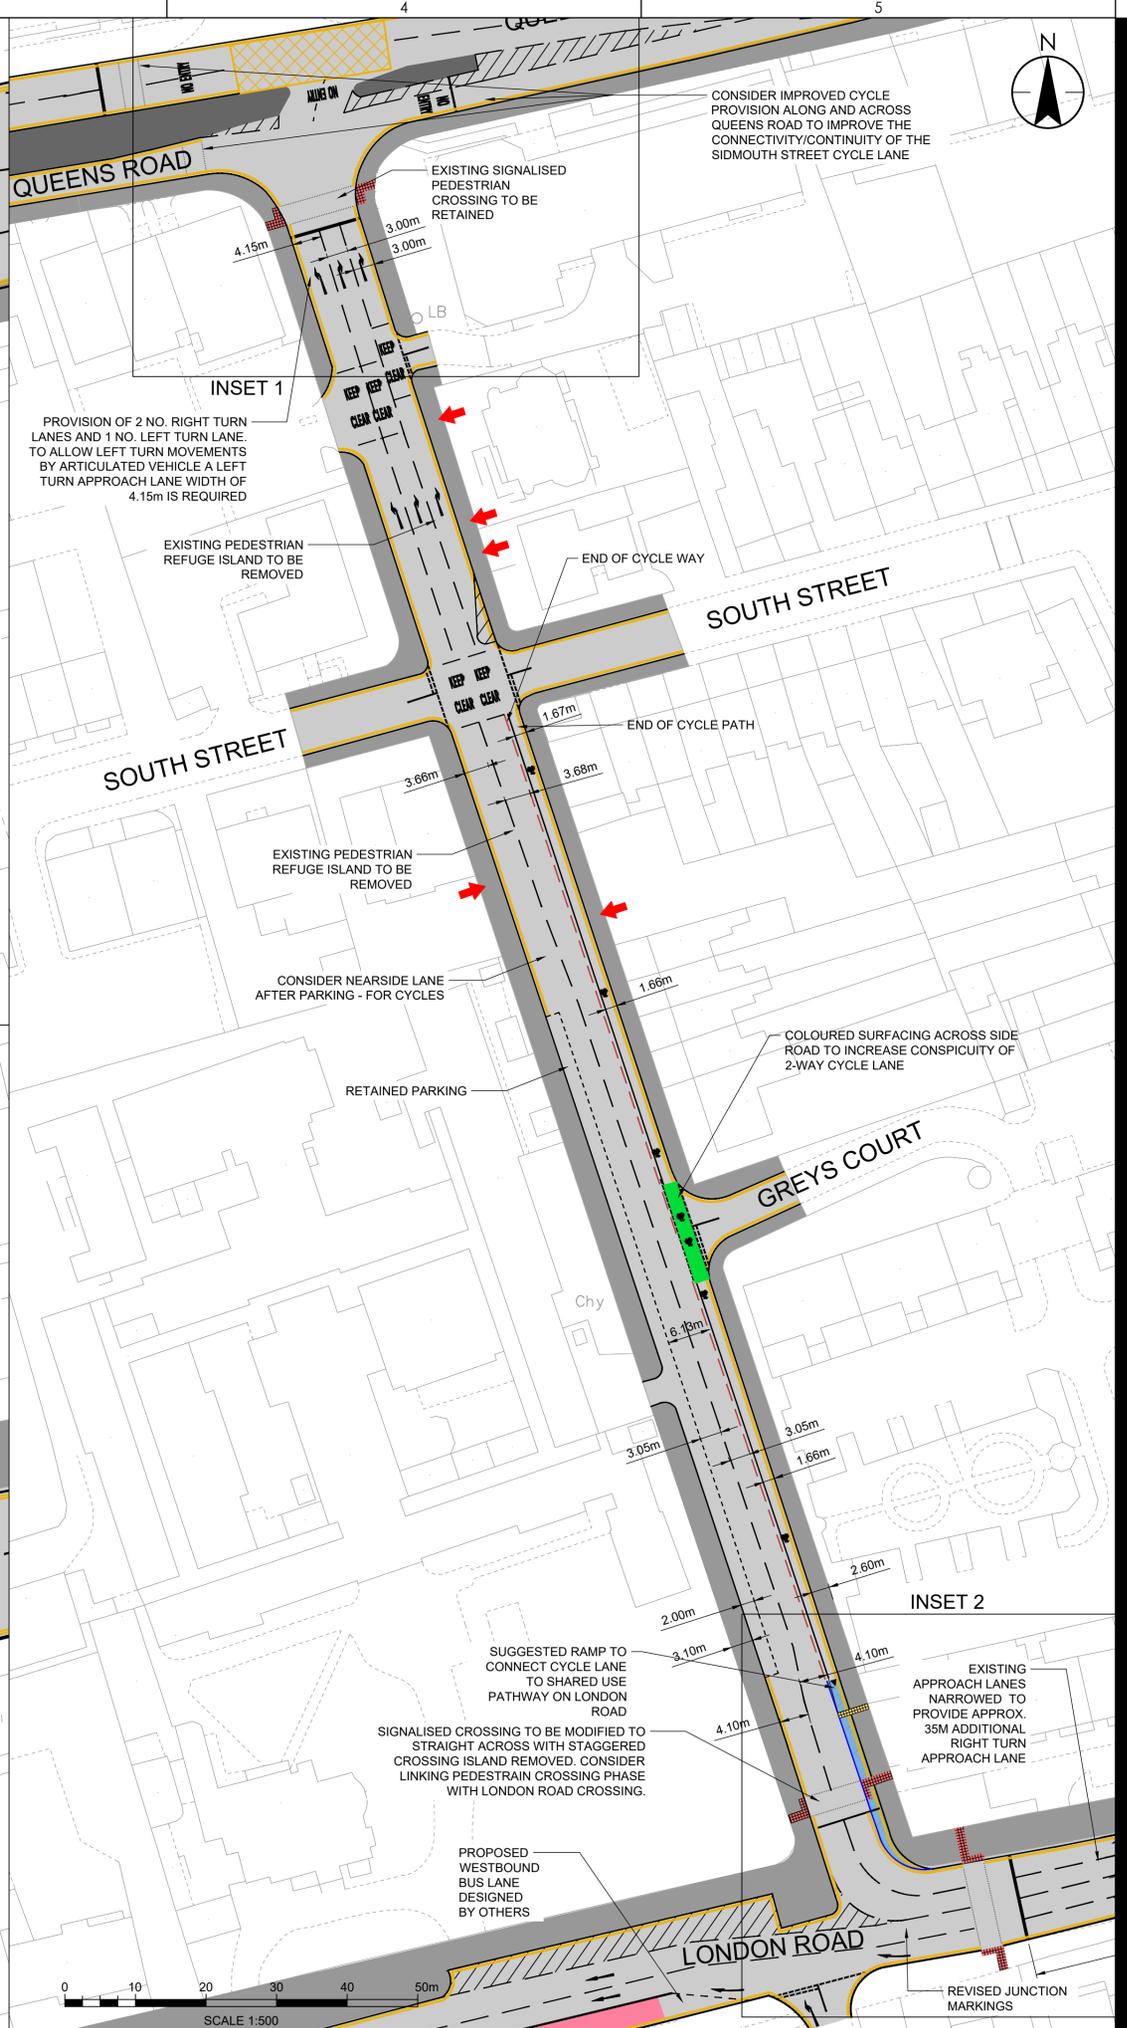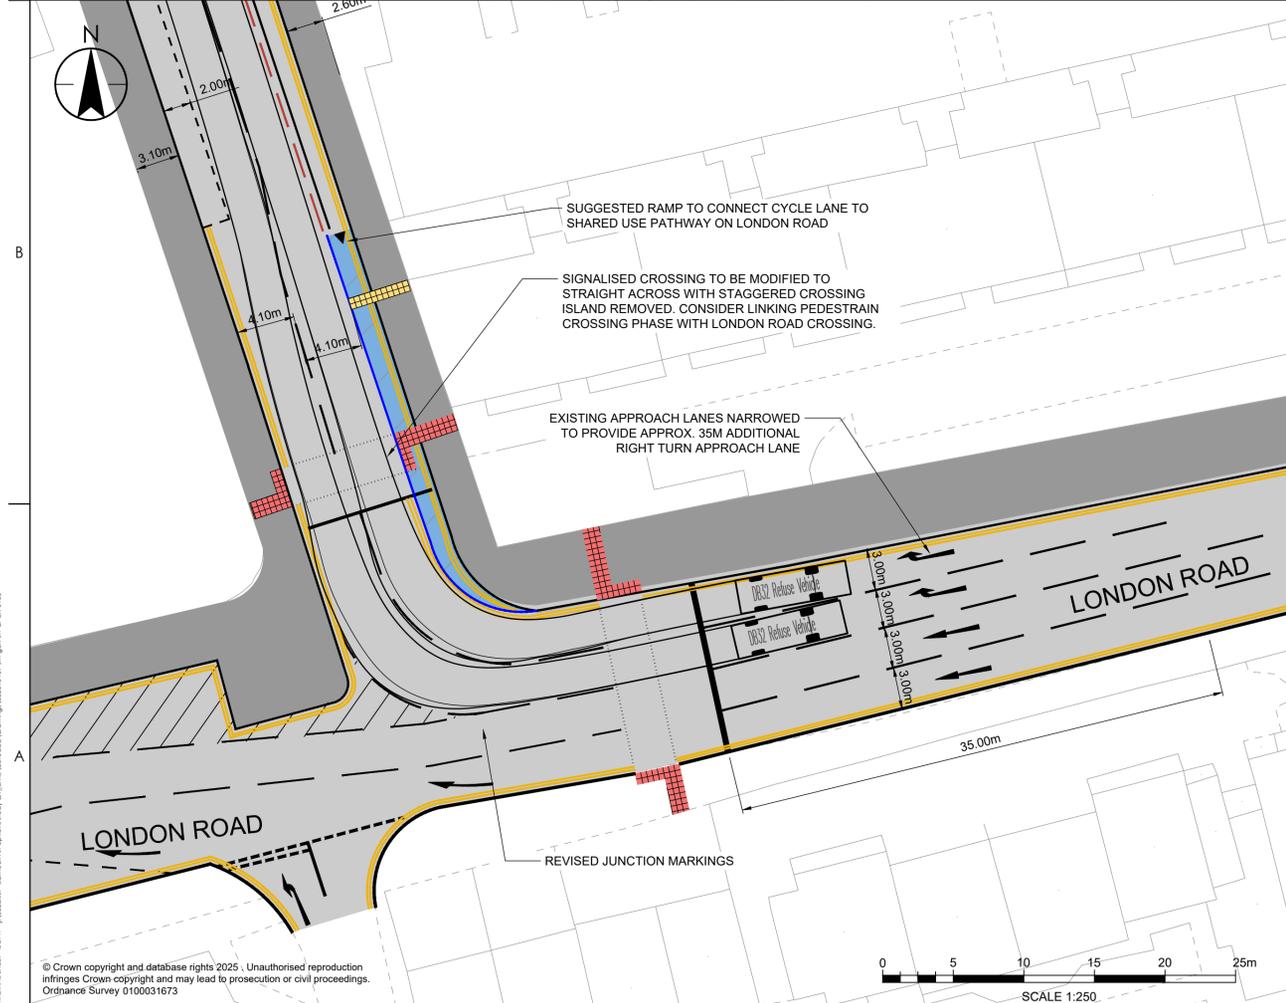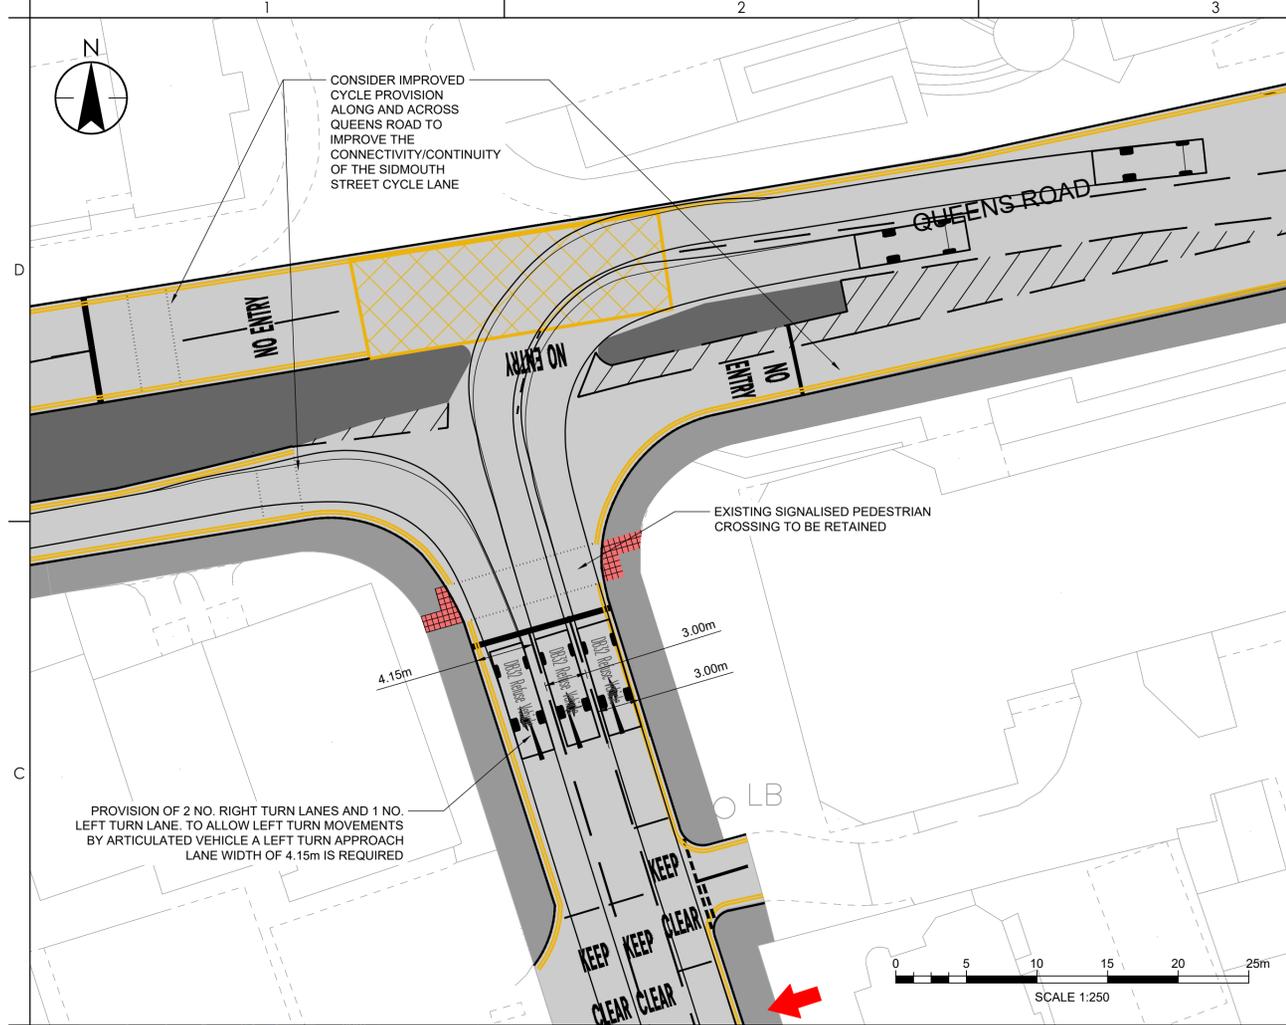

P:\010031673\332613109-STN-HGN-SW-DR-CH-0105\010031673_332613109-STN-HGN-SW-DR-CH-0105.dwg
 2025/09/18 10:50:00
 P:\010031673\332613109-STN-HGN-SW-DR-CH-0105\010031673_332613109-STN-HGN-SW-DR-CH-0105.dwg
 2025/09/18 10:50:00
 P:\010031673\332613109-STN-HGN-SW-DR-CH-0105\010031673_332613109-STN-HGN-SW-DR-CH-0105.dwg
 2025/09/18 10:50:00