


KEY

The red line represents the boundary of the proposed 20mph zone

 = Private non-adopted land

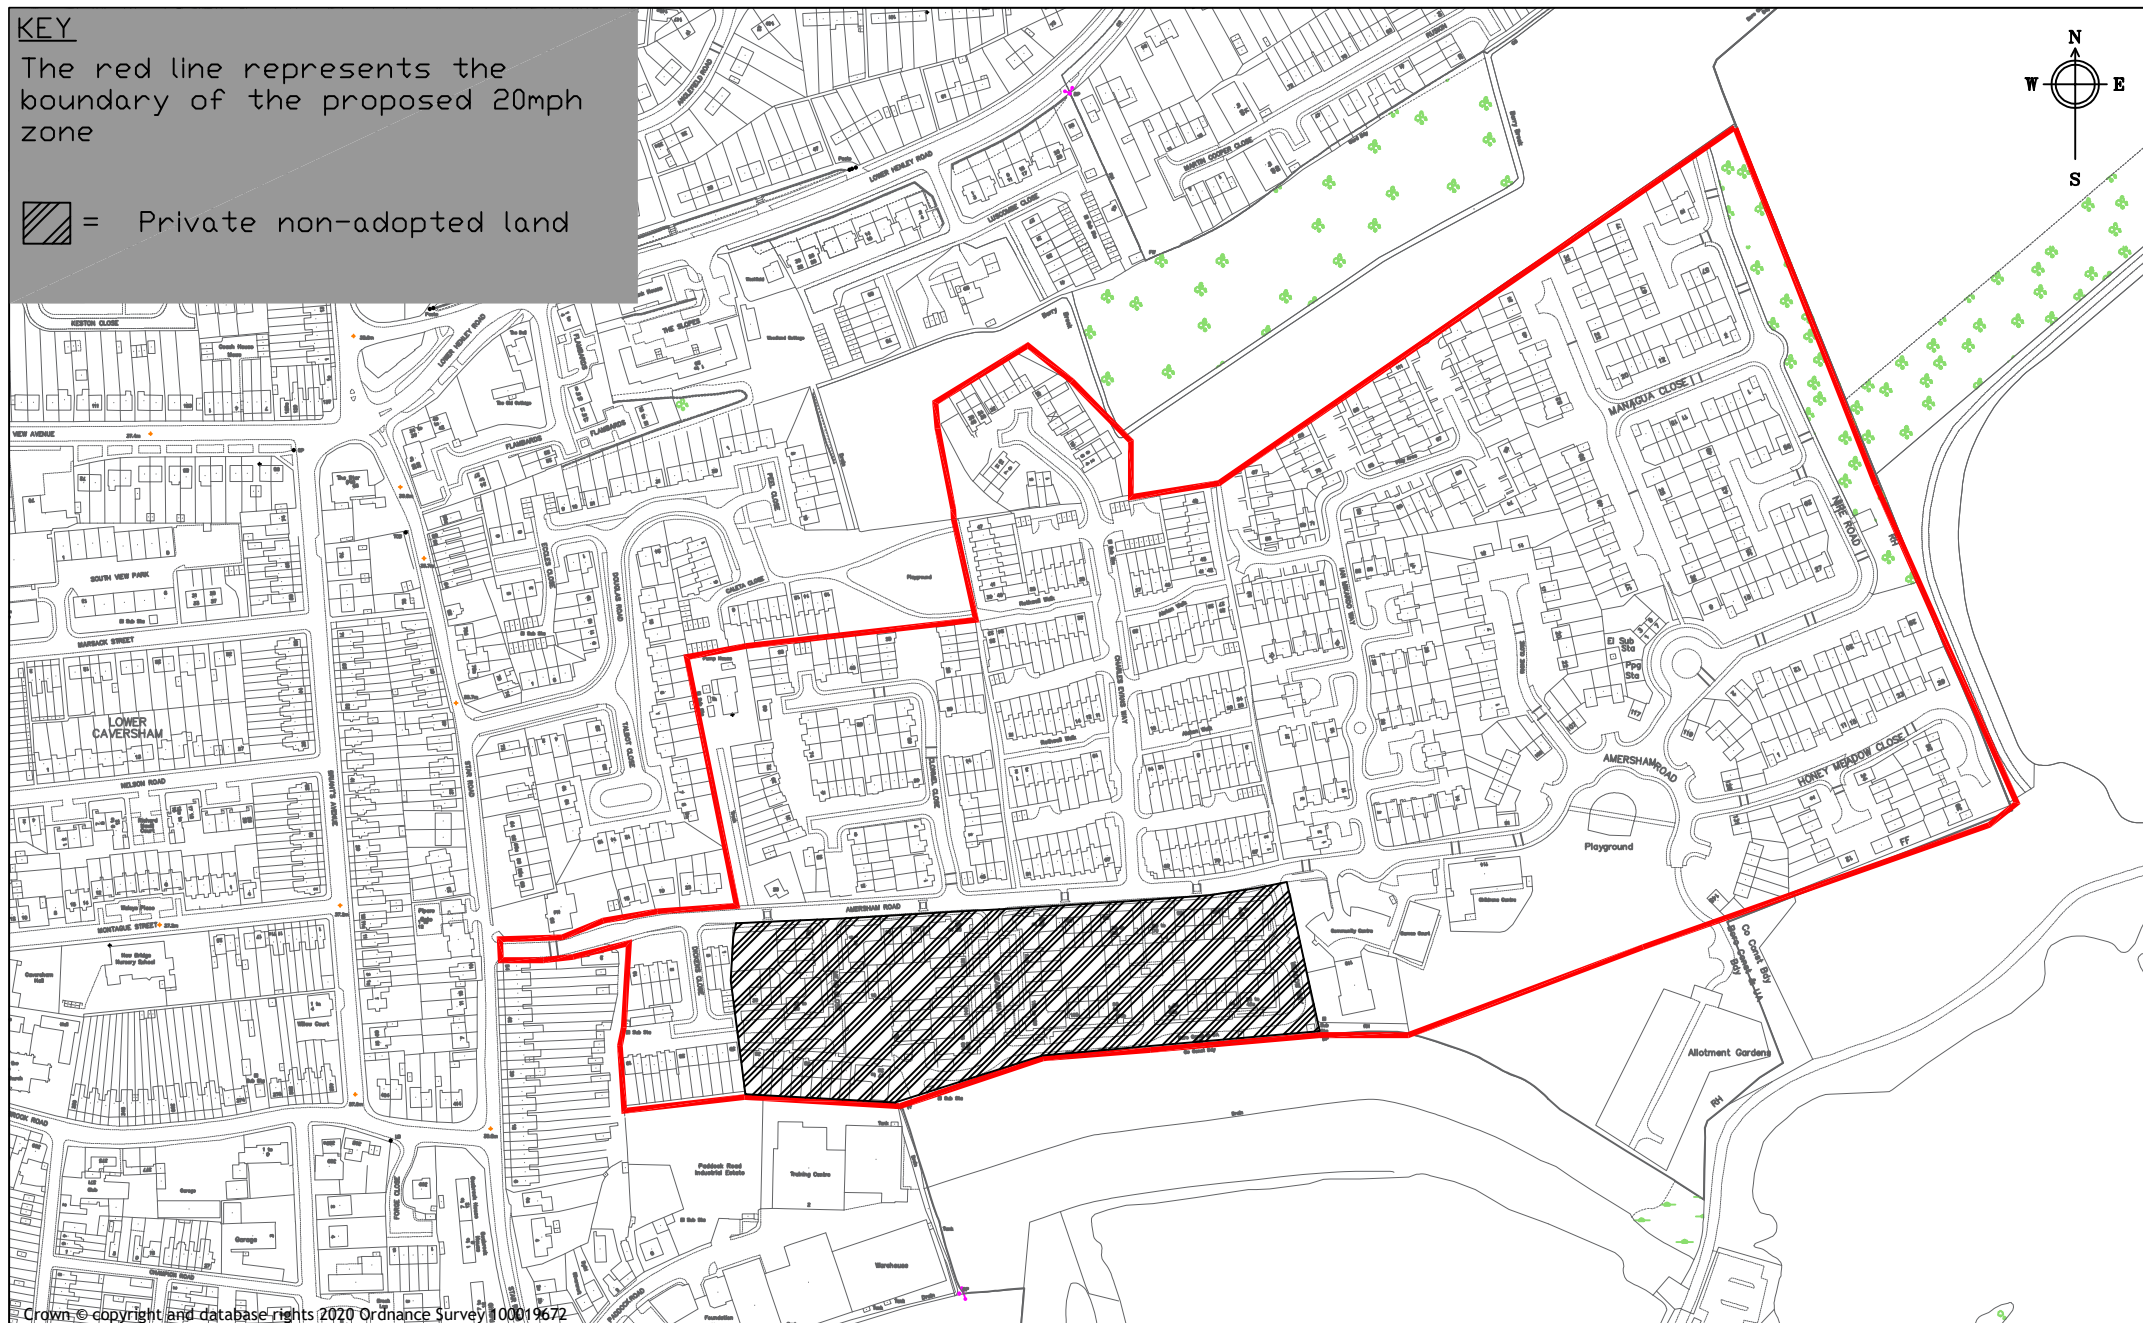

Crown copyright and database rights 2020 Ordnance Survey 100019672



Reading
Borough Council
Working better with you

Highways & Traffic Services
Civic Offices
Reading
RG1 2LU

Project Amersham Road estate 20mph zone CIL project	N.T.S	Drawn	RC
	Date AUG 26	Checked	JP
Drawing Amersham Road estate 20pmh zone	Drawing No. Speed Limit Order area Amersham Road estate	Approved	JP



Crown © copyright and database rights 2020 Ordnance Survey 100019672



Highways & Traffic Services
Civic Offices
Reading
RG1 2LU

CAD DRAWING LOCATION:

project			
Amersham Road estate 20mph zone CIL project			
drawing			
Charles Evans Way proposed speed humps			
drawn	checked	approved	date
RC	JC	JP	AUG 26
scale	drawing no.		
N.T.S	CIL Amersham Rd Charles Evans Way		



Crown © copyright and database rights 2020 Ordnance Survey 100019672



Reading
Borough Council

Working better with you

Highways & Traffic Services
Civic Offices
Reading
RG1 2LU

CAD DRAWING LOCATION:

project
Amersham Road estate 20mph zone CIL project

drawing
Ian Mikardo Way proposed speed humps

drawn
RC

checked
JC

approved
JP

date
AUG 26

scale
N.T.S

drawing no.
CIL Amersham Rd Ian Mikardo Way