


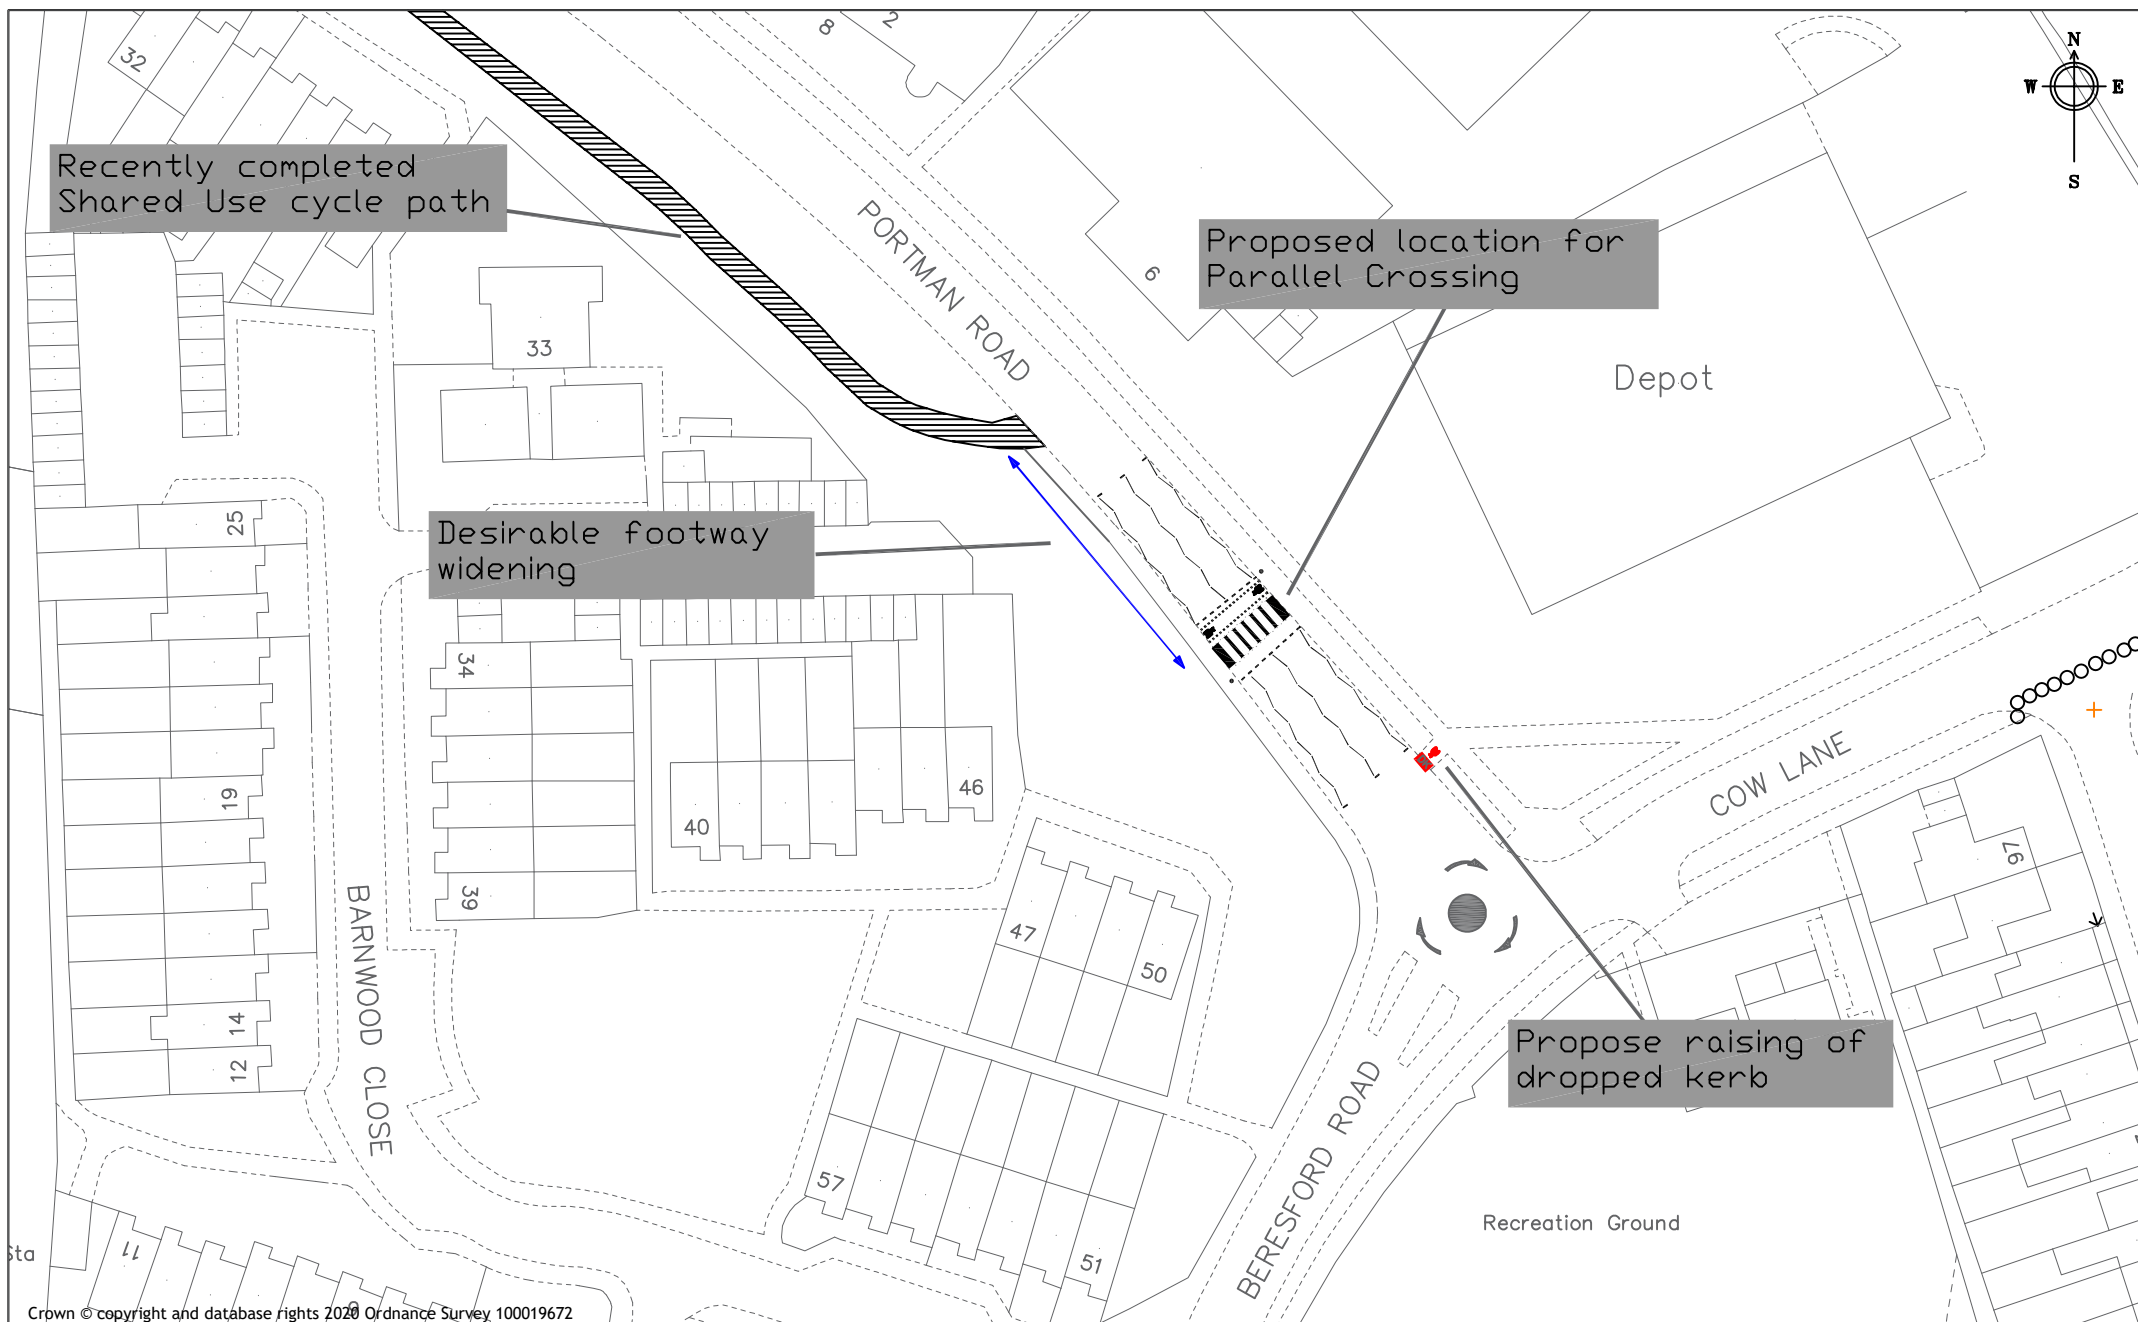

Crown © copyright and database rights 2020 Ordnance Survey 100019672

|                                                          |                                    |          |    |
|----------------------------------------------------------|------------------------------------|----------|----|
| Project<br>Portman Road Parallel<br>Crossing CIL Project | N.T.S                              | Drawn    | RC |
|                                                          | Date                               | Checked  | JC |
|                                                          | MAY 26                             | Approved | JP |
| Drawing<br>Proposed crossing location                    | Drawing No.<br>DRAFT1_Portman Road |          |    |