


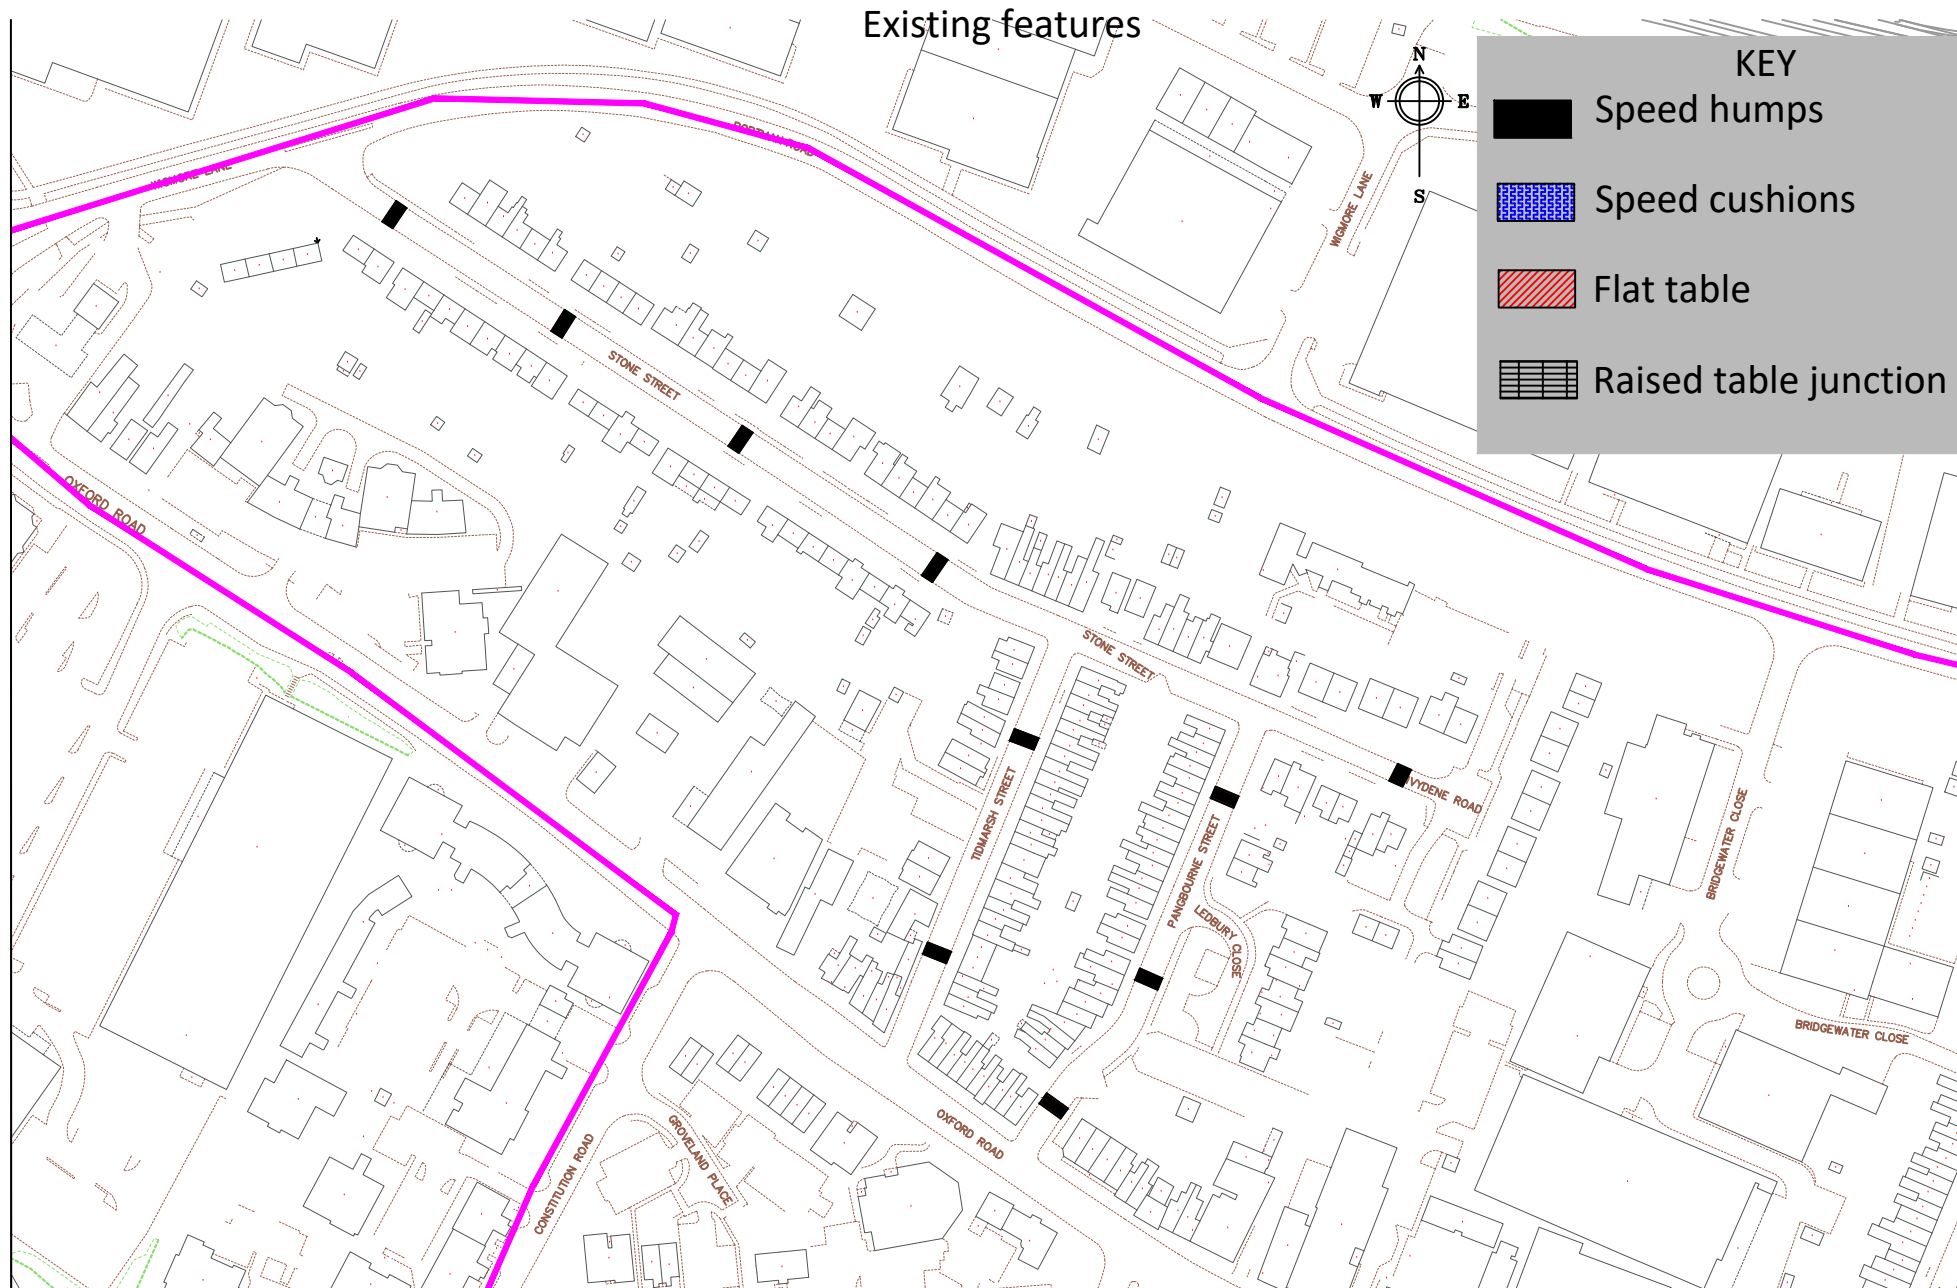

Reading
Borough Council
Working better with you


Highways & Traffic Services
Civic Offices
Reading
RG1 2LU

Project
CIL_20MPH battle area

Drawing
CIL_20MPH Battle area

Scale N.T.S	Drawn JB
Date JUL 25	Checked JT
Approved JC	


Drawing No.
CIL_20MPH Battle area 1of 3

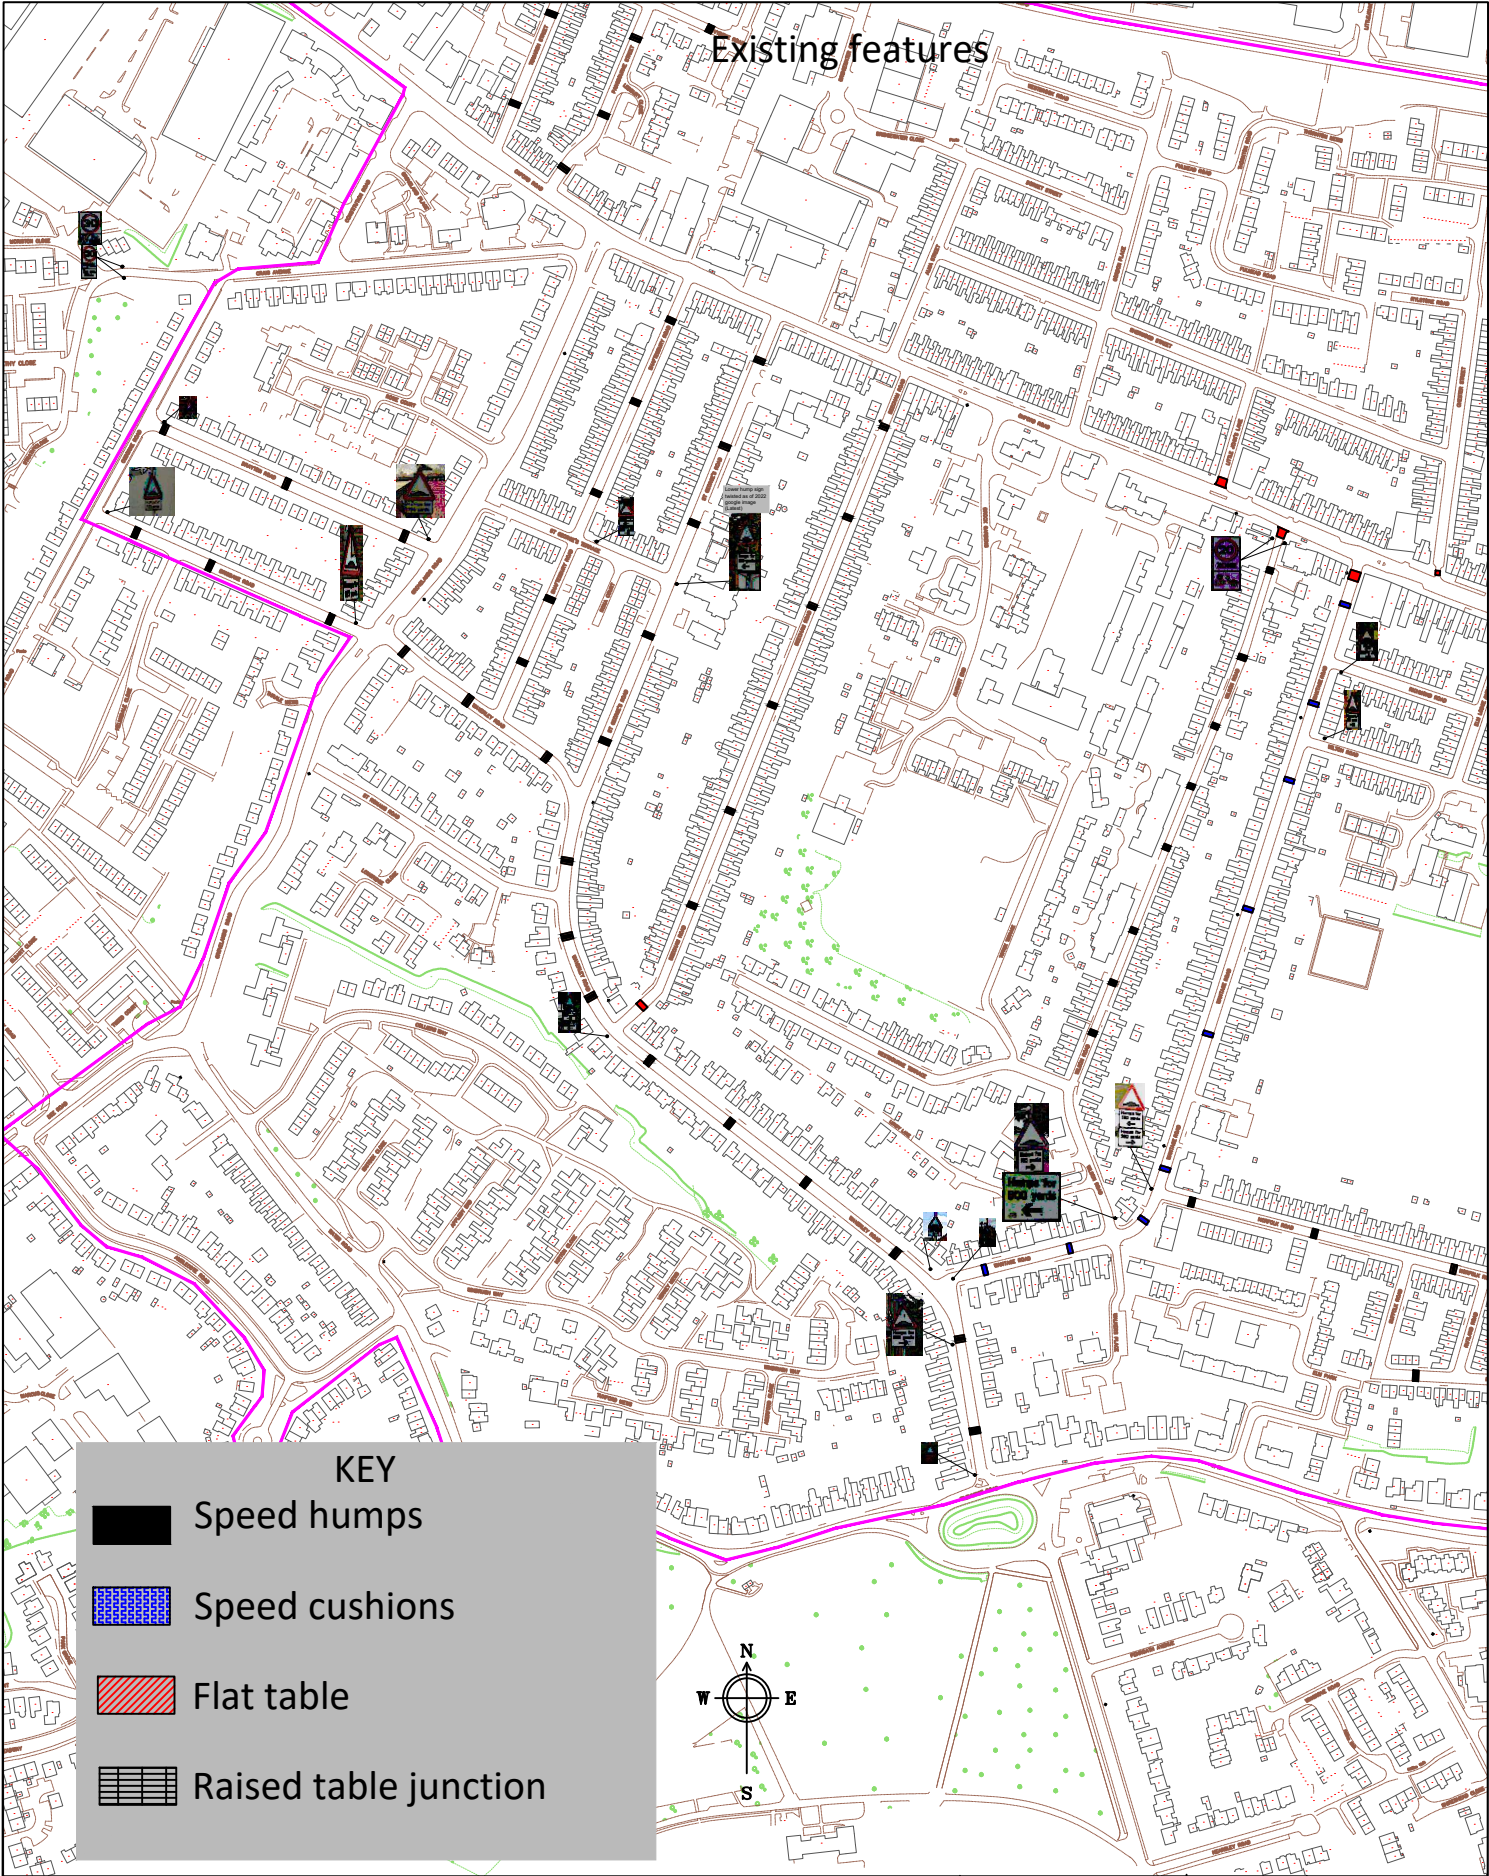

Reading
Borough Council
Working better with you

Highways & Traffic Services
Civic Offices
Reading
RG1 2LU

Project CIL_20MPH Battle area	Scale N.T.S	Drawn JB
	Date JUL 25	Checked JT
Drawing CIL_20MPH Battle area	Approved JC	
Drawing No. CIL_20MPH Battle area 2 of 3		

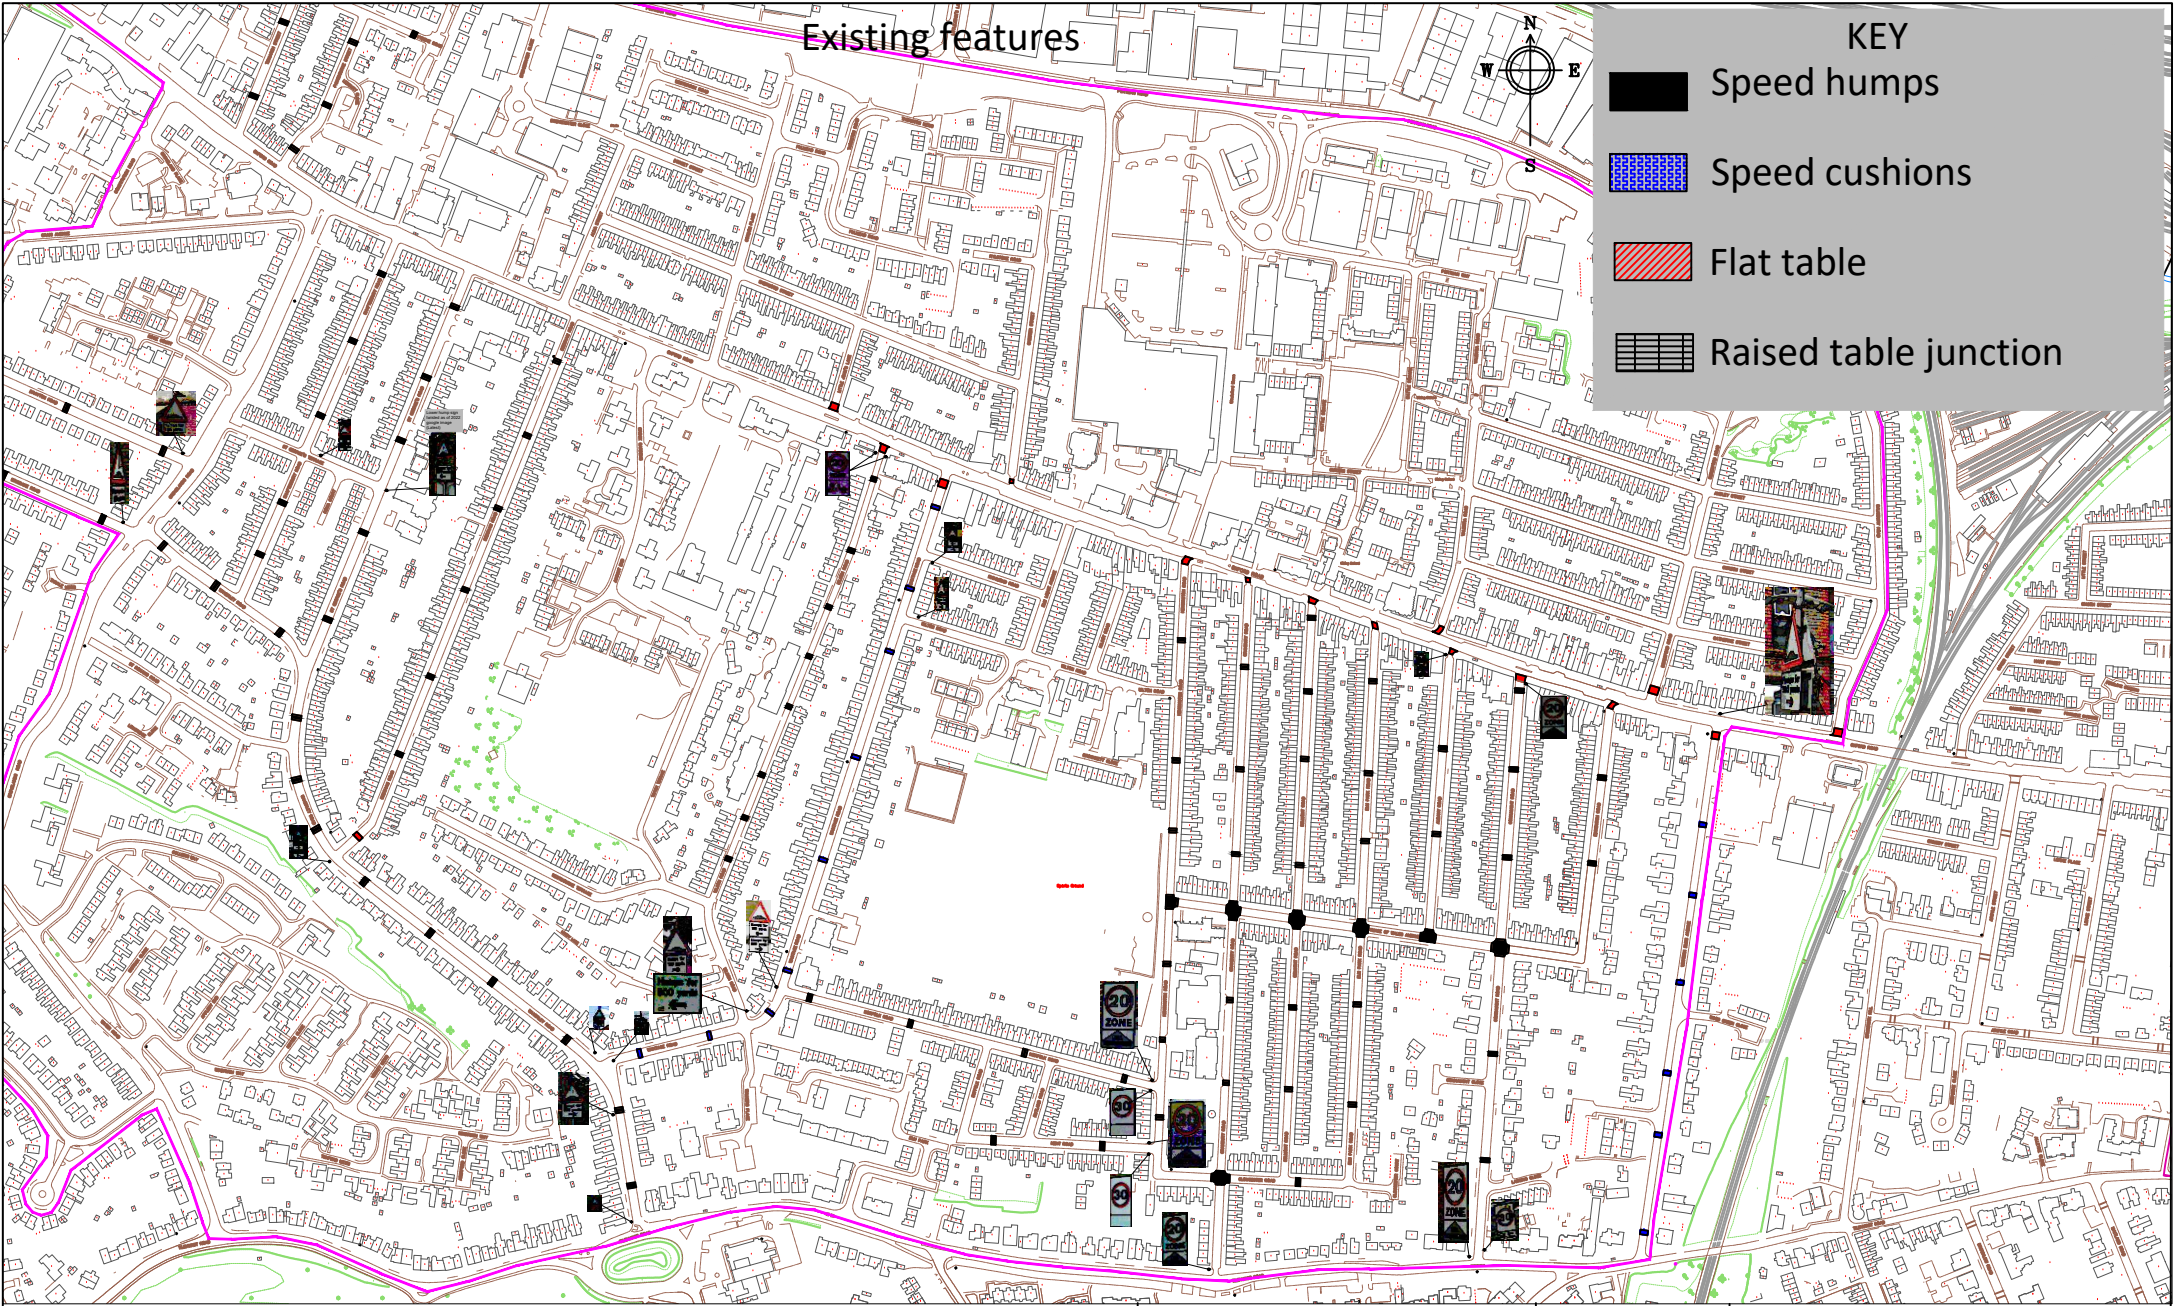

Reading
Borough Council
Working better with you

Highways & Traffic Services
Civic Offices
Reading
RG1 2LU

Project
CIL_20MPH Battle area

Drawing
CIL_20MPH Battle area


Scale
N.T.S

Date
JUL 25

Drawing No.

CIL_20MPH Battle area 3 of 3

Drawn
JB
Checked
JT
Approved
JC

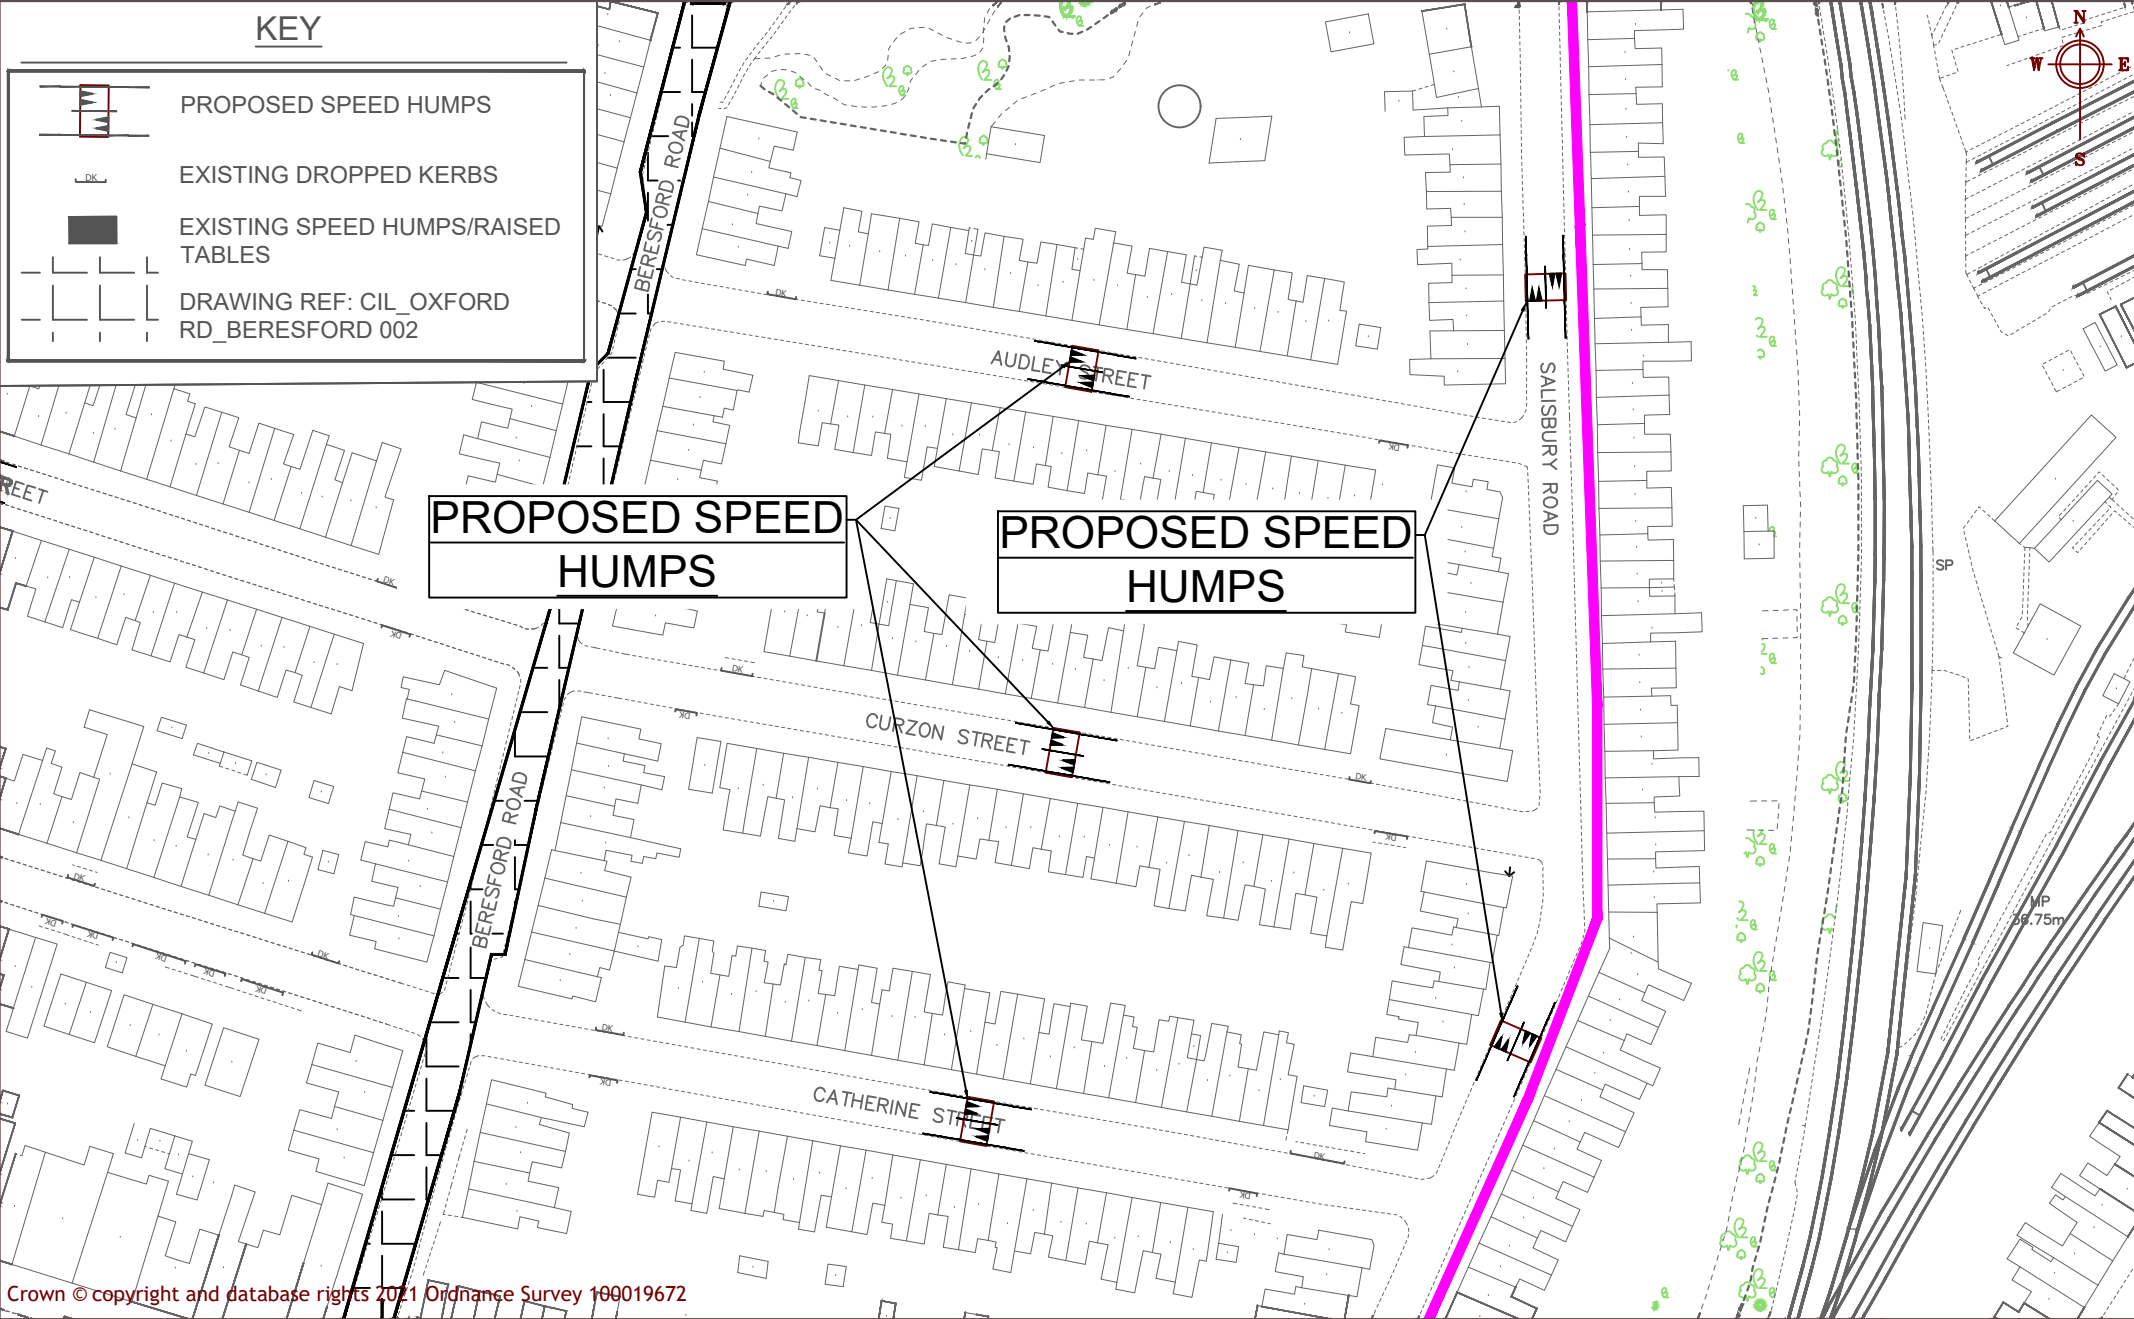


Reading
Borough Council
Working better with you

Department of Economic Growth &
Neighbourhood Services
Civic Offices
Reading
RG1 2LU

Project CIL_Oxford Road area	Scale NTS	Drawn LM
	Date April 2026	Checked TBC
Drawing Proposed speed calming	Approved TBC	
	Drawing No. 001	

KEY

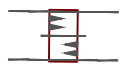

PROPOSED SPEED HUMPS

DK

EXISTING DROPPED KERBS




EXISTING SPEED HUMPS/RAISED TABLES



PROPOSED SPEED HUMPS

PROPOSED SPEED HUMPS

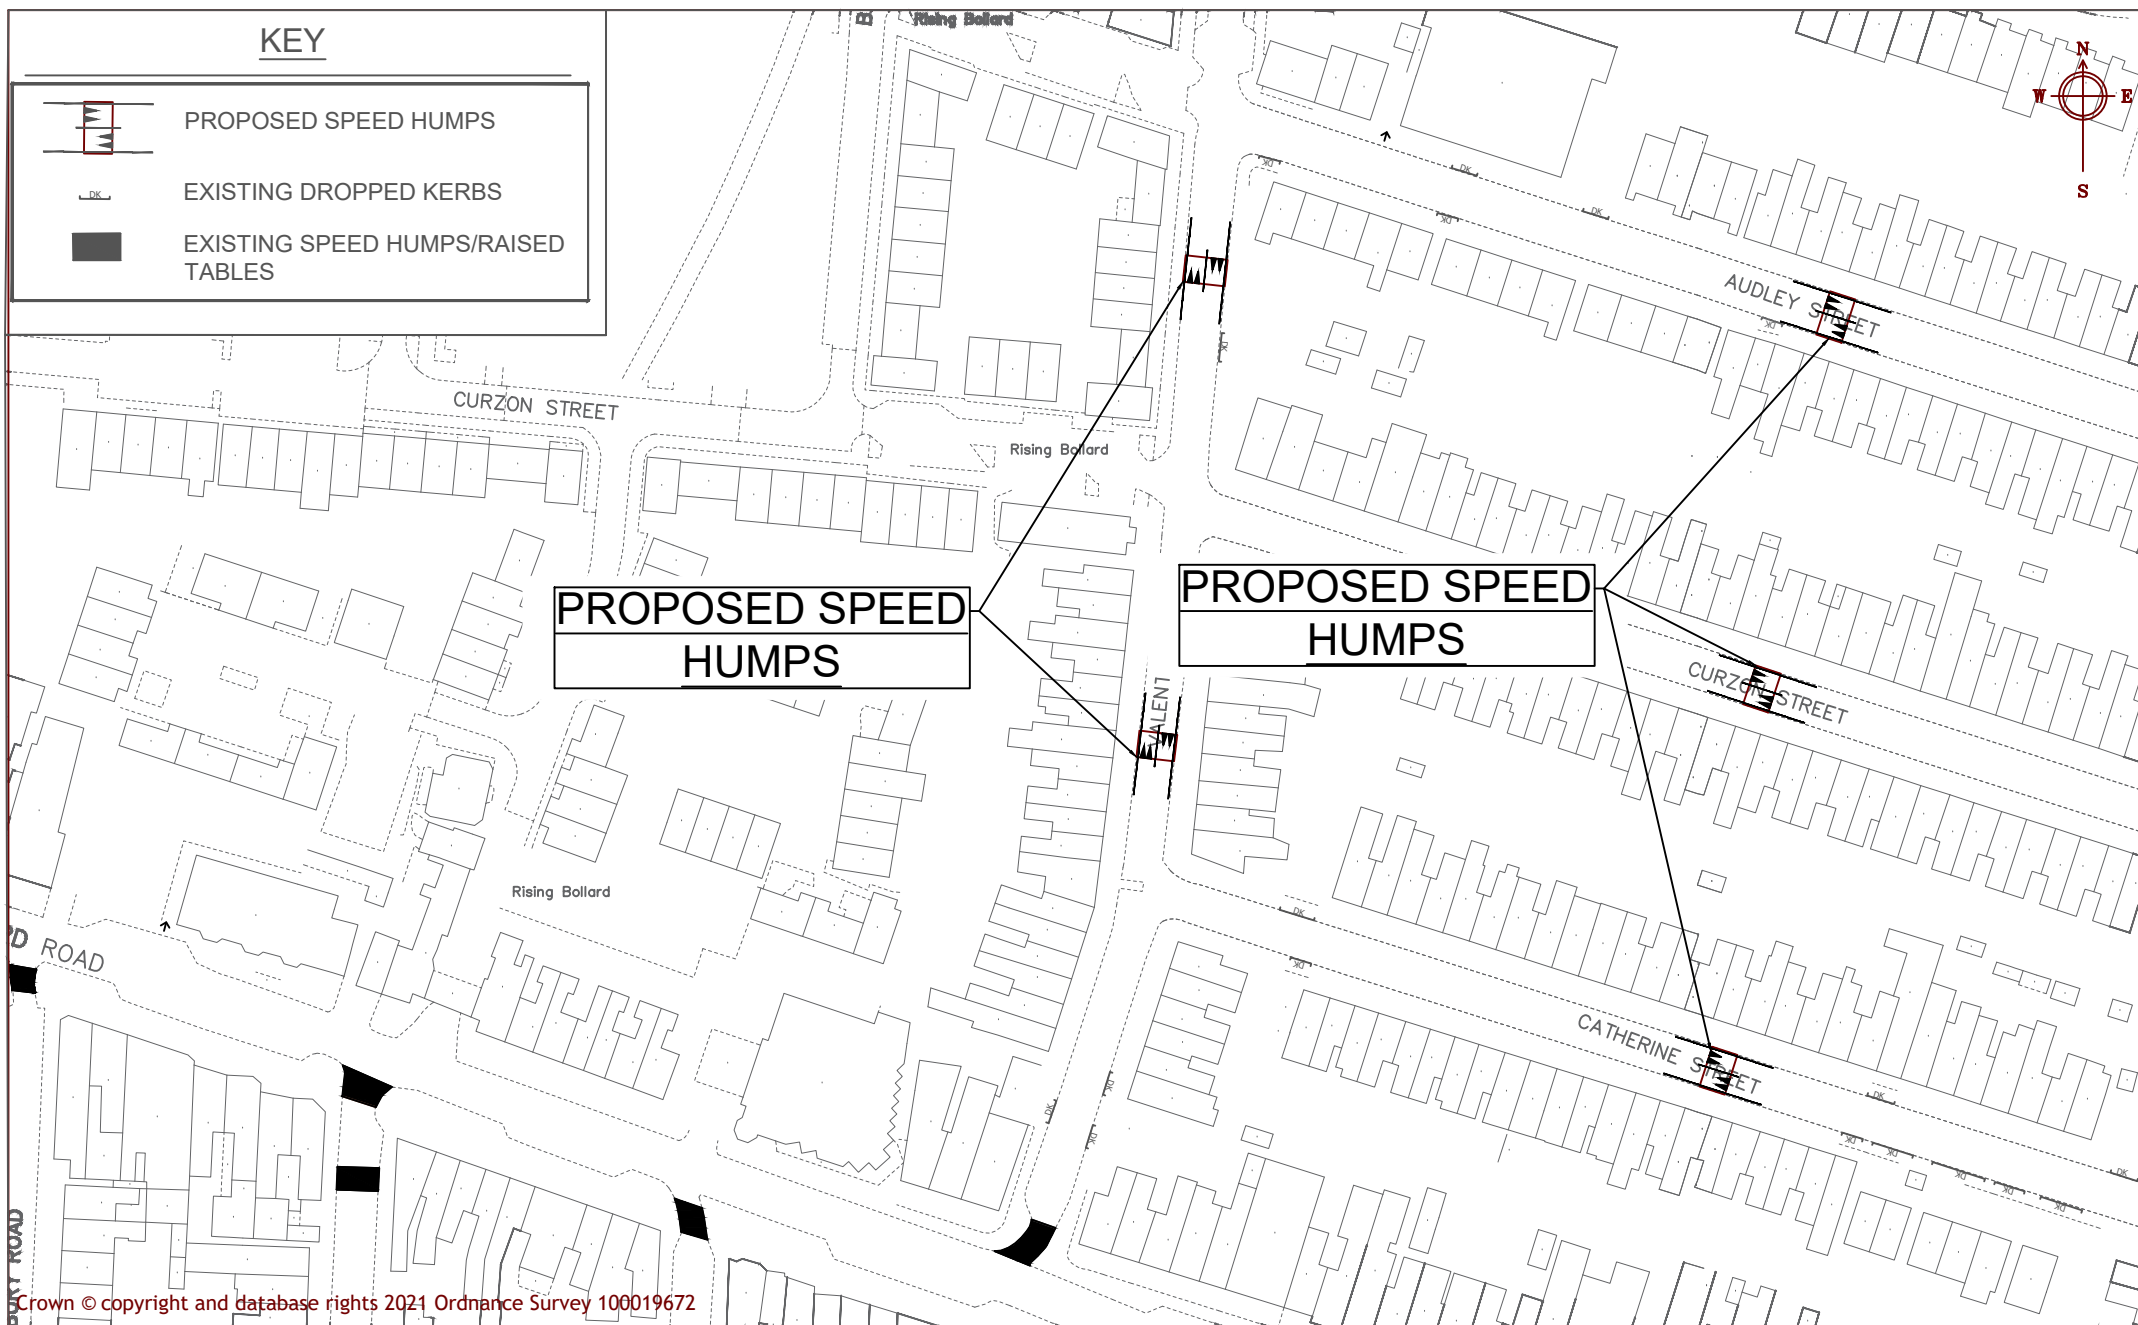

Crown © copyright and database rights 2021 Ordnance Survey 100019672




Reading
Borough Council
Working better with you

Department of Economic Growth &
Neighbourhood Services
Civic Offices
Reading
RG1 2LU

Project CIL_Oxford Road area	Scale NTS	Drawn LM
	Date April 2026	Checked TBC
		Approved TBC
Drawing Proposed speed calming	Drawing No. 002	

KEY

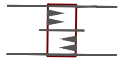

PROPOSED SPEED HUMPS



EXISTING DROPPED KERBS




EXISTING SPEED HUMPS/RAISED TABLES



PROPOSED SPEED
HUMPS

PROPOSED SPEED
HUMPS

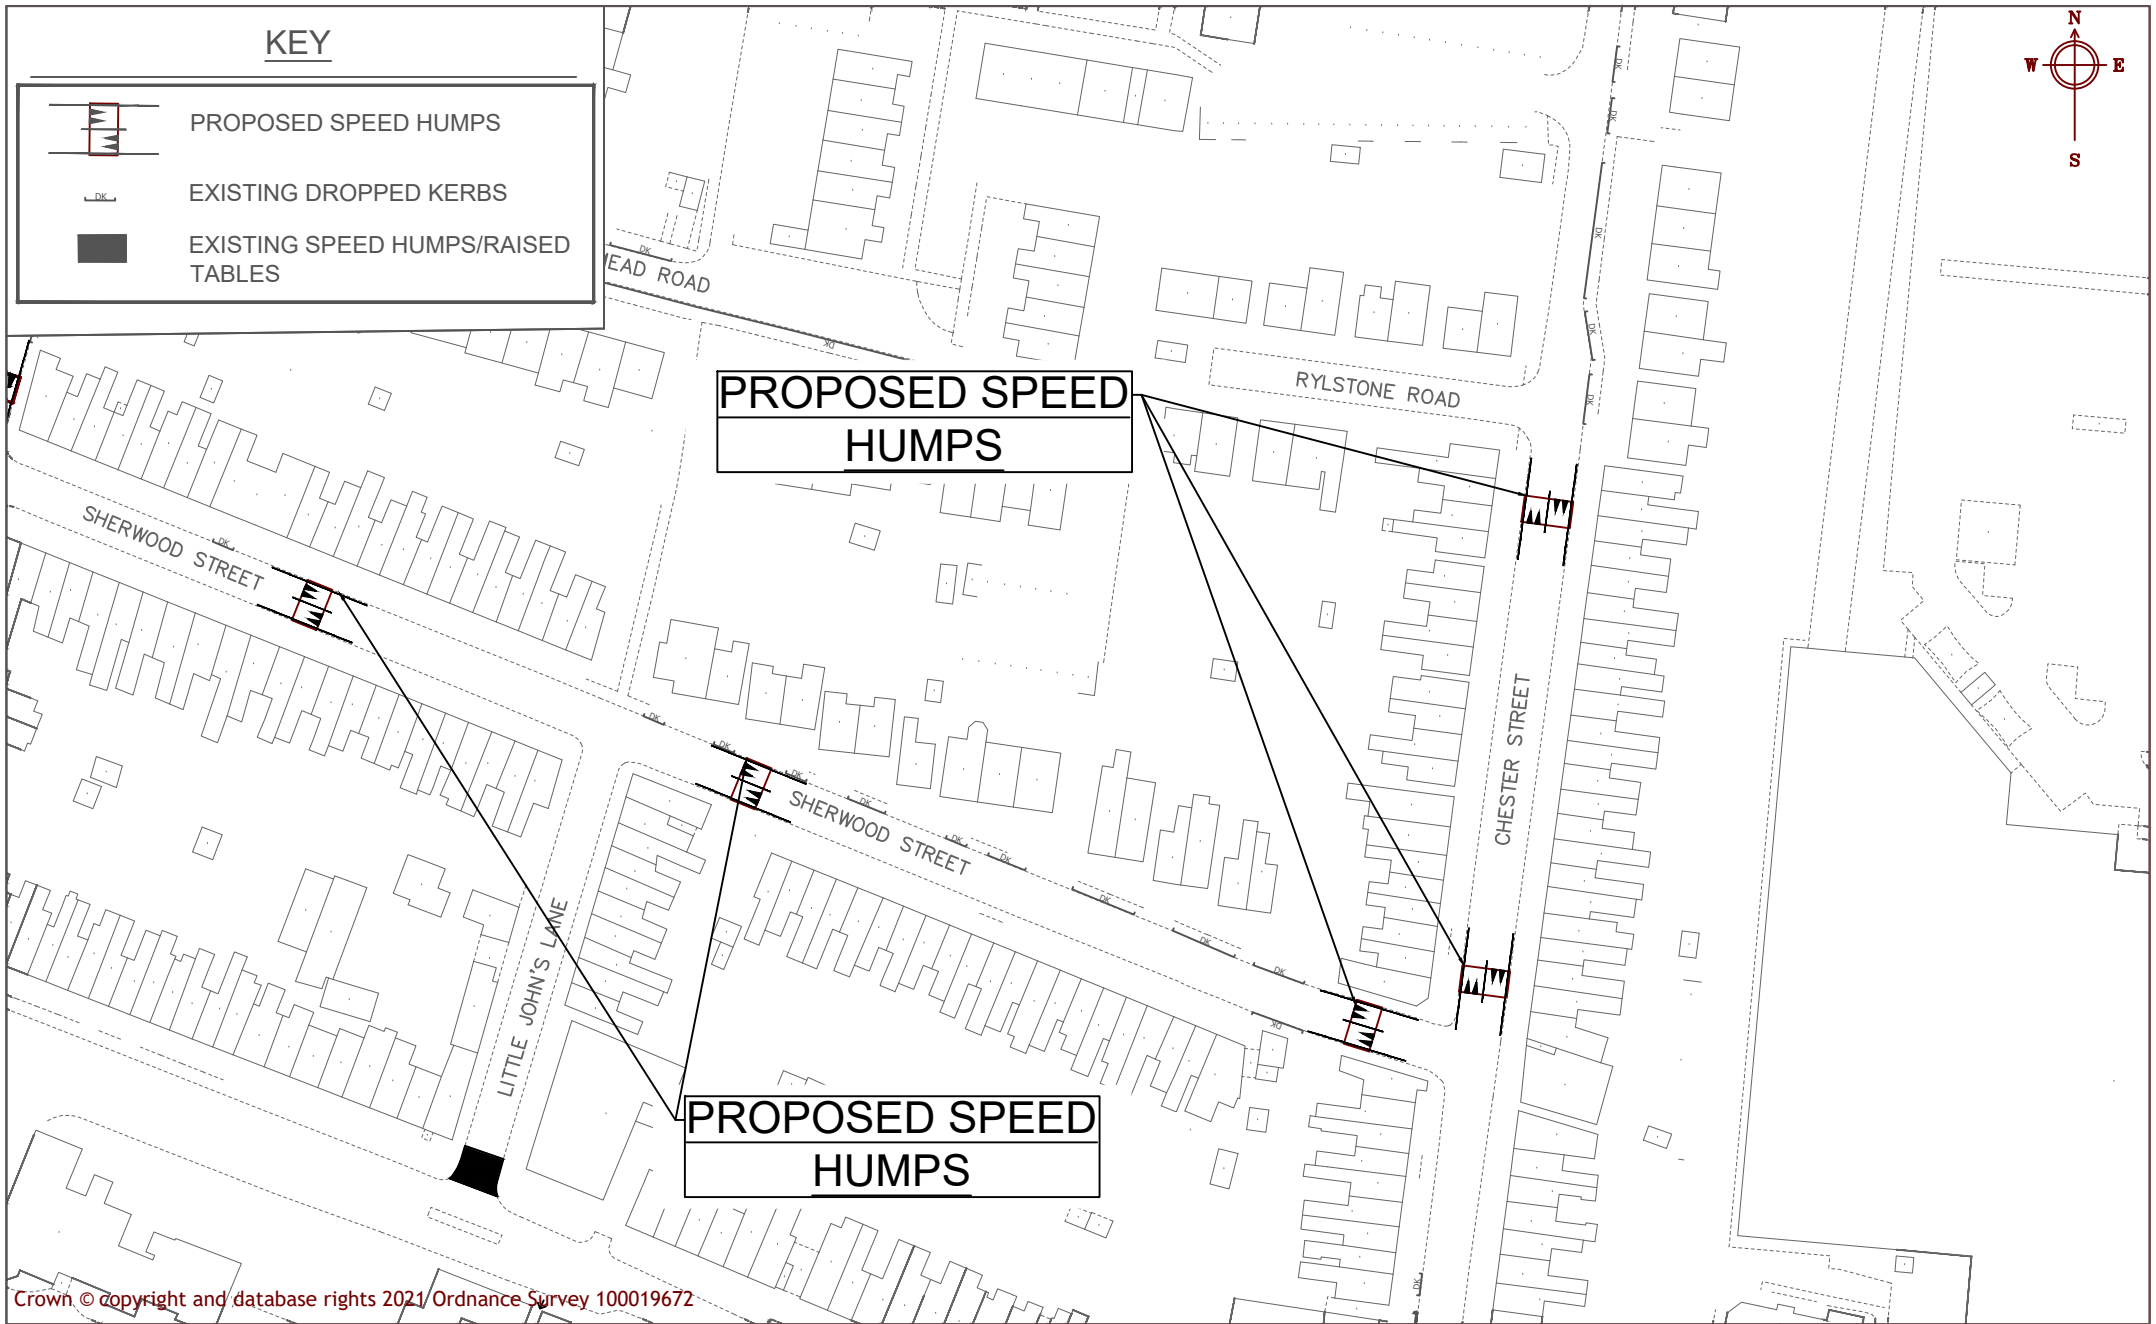

Crown © copyright and database rights 2021 Ordnance Survey 100019672




Reading
Borough Council
Working better with you

Department of Economic Growth &
Neighbourhood Services
Civic Offices
Reading
RG1 2LU

Project CIL_Oxford Road area	Scale NTS	Drawn LM
	Date April 2026	Checked TBC
		Approved TBC
Drawing Proposed speed calming	Drawing No. 003	

KEY

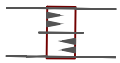

PROPOSED SPEED HUMPS




EXISTING DROPPED KERBS



EXISTING SPEED HUMPS/RAISED TABLES



PROPOSED SPEED HUMPS

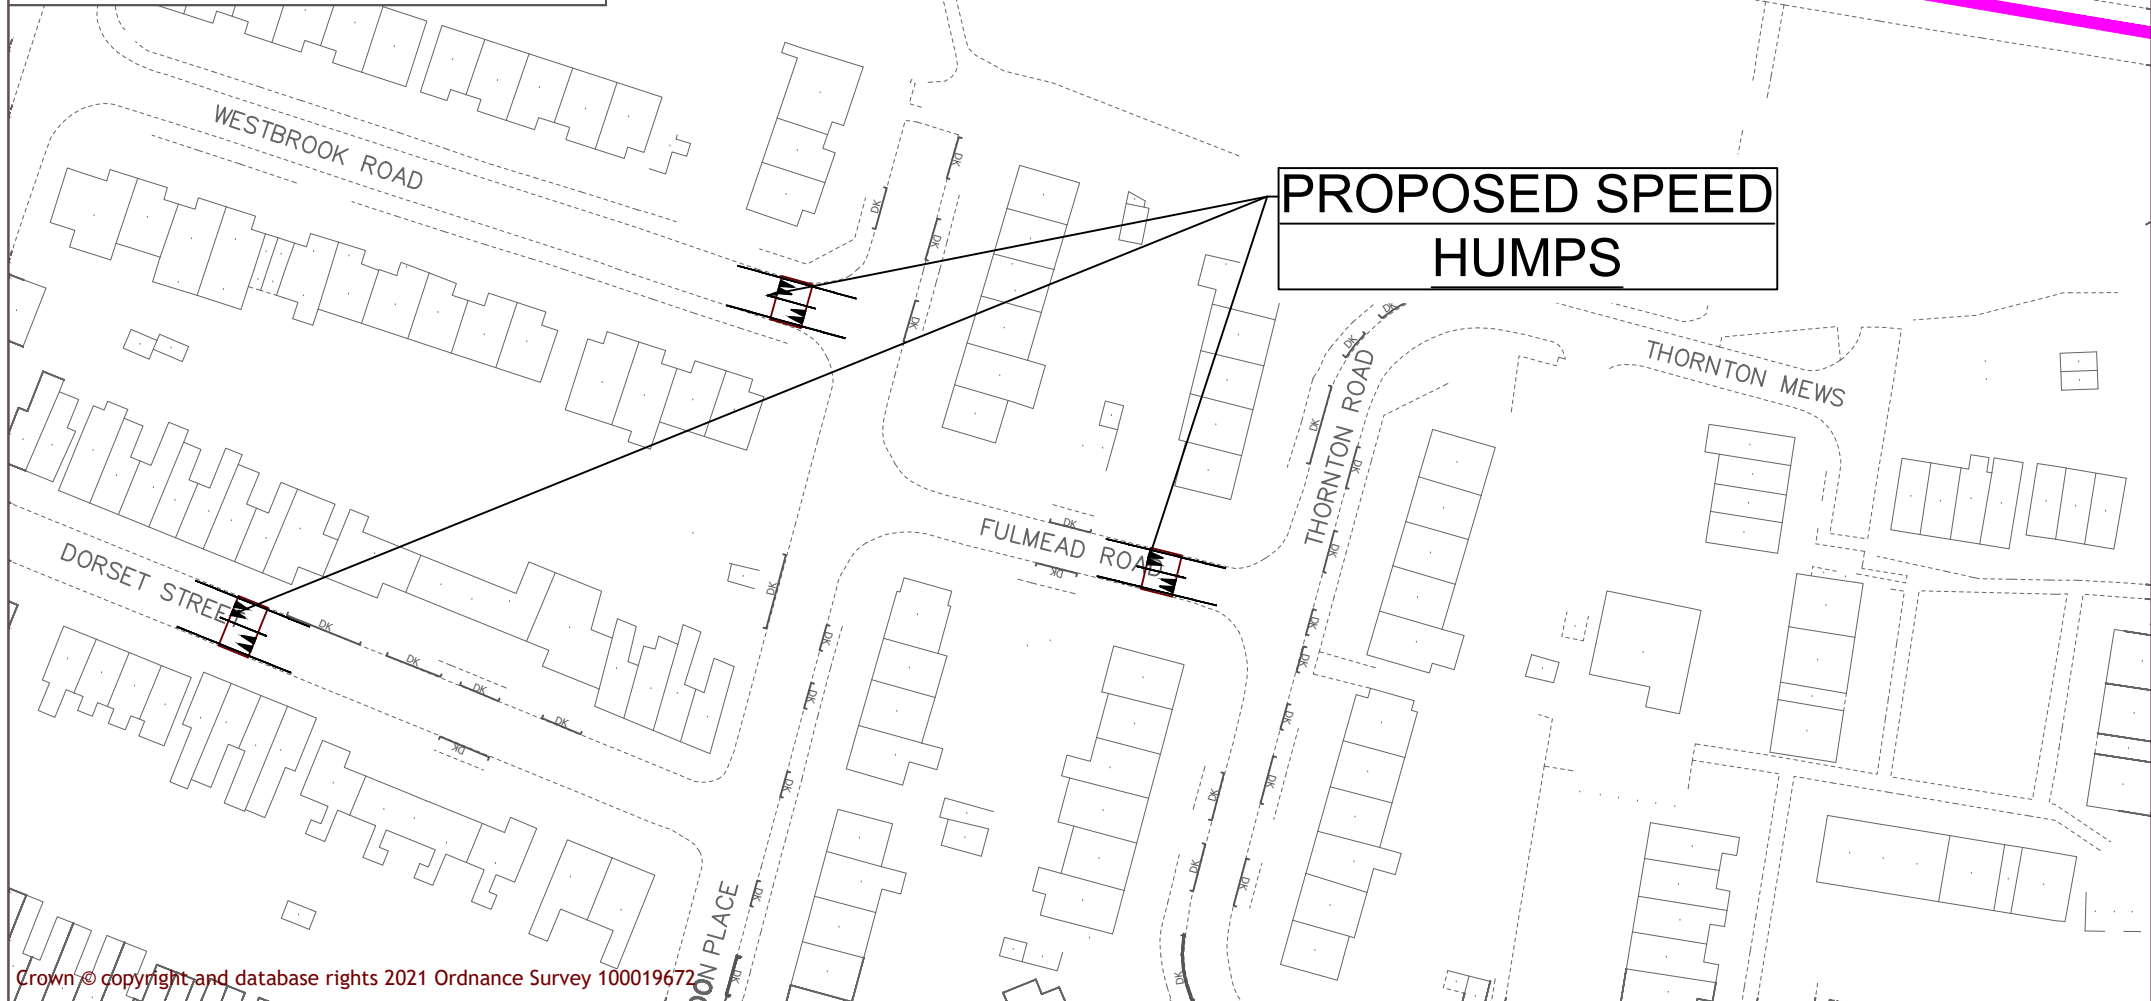

Crown © copyright and database rights 2021 Ordnance Survey 100019672



Reading
Borough Council
Working better with you

Department of Economic Growth &
Neighbourhood Services
Civic Offices
Reading
RG1 2LU

Project CIL_Oxford Road area	Scale NTS	Drawn LM
	Date April 2026	Checked TBC
Drawing Proposed speed calming	Approved TBC	
	Drawing No. 004	

KEY



PROPOSED SPEED HUMPS



EXISTING DROPPED KERBS



EXISTING SPEED HUMPS/RAISED TABLES



PROPOSED SPEED
HUMPS

PROPOSED SPEED
HUMPS

Crown © copyright and database rights 2021 Ordnance Survey 100019672



Reading
Borough Council
Working better with you

Department of Economic Growth &
Neighbourhood Services
Civic Offices
Reading
RG1 2LU

Project

CIL_Oxford Road area

Scale

NTS

Drawn

LM

Checked

TBC

Date

April 2026

Approved

TBC


Drawing

Proposed speed calming

Drawing No.

005

KEY

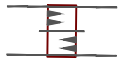

PROPOSED SPEED HUMPS



EXISTING DROPPED KERBS



EXISTING SPEED HUMPS/RAISED TABLES




Crown © copyright and database rights 2021 Ordnance Survey 100019672



Reading
Borough Council
Working better with you

Department of Economic Growth &
Neighbourhood Services
Civic Offices
Reading
RG1 2LU


Project CIL_Oxford Road area	Scale NTS	Drawn LM
	Date April 2026	Checked TBC
Drawing Proposed speed calming	Approved TBC	
	Drawing No. 006	

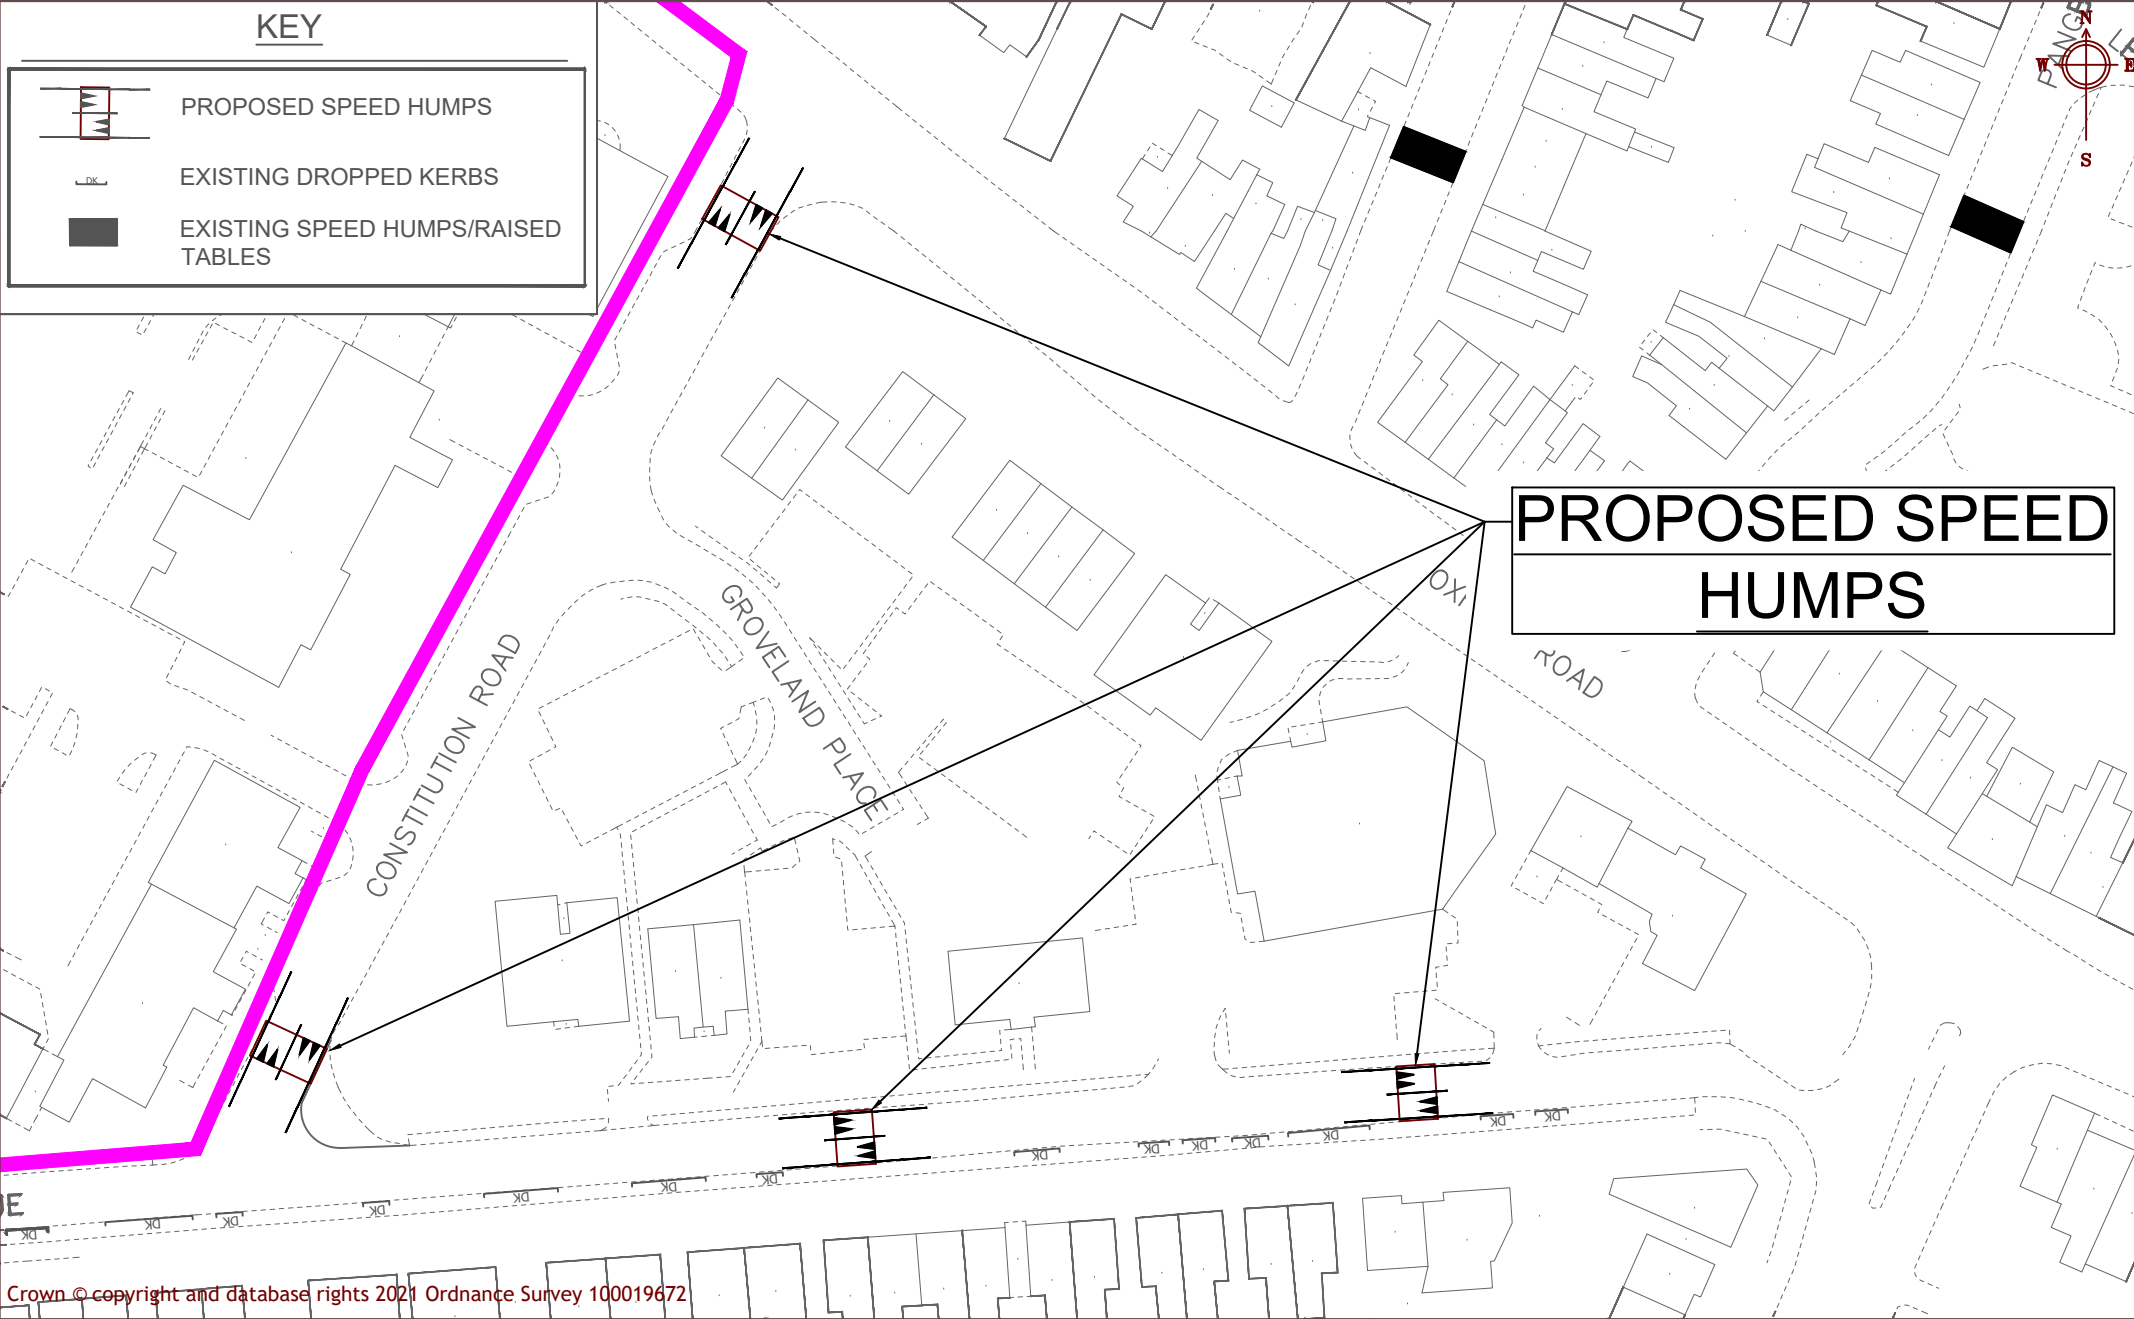

Reading
Borough Council
Working better with you

Department of Economic Growth &
Neighbourhood Services
Civic Offices
Reading
RG1 2LU


Project CIL_Oxford Road area	Scale NTS	Drawn LM
	Date April 2026	Checked TBC
		Approved TBC
Drawing Proposed speed calming		Drawing No. 007

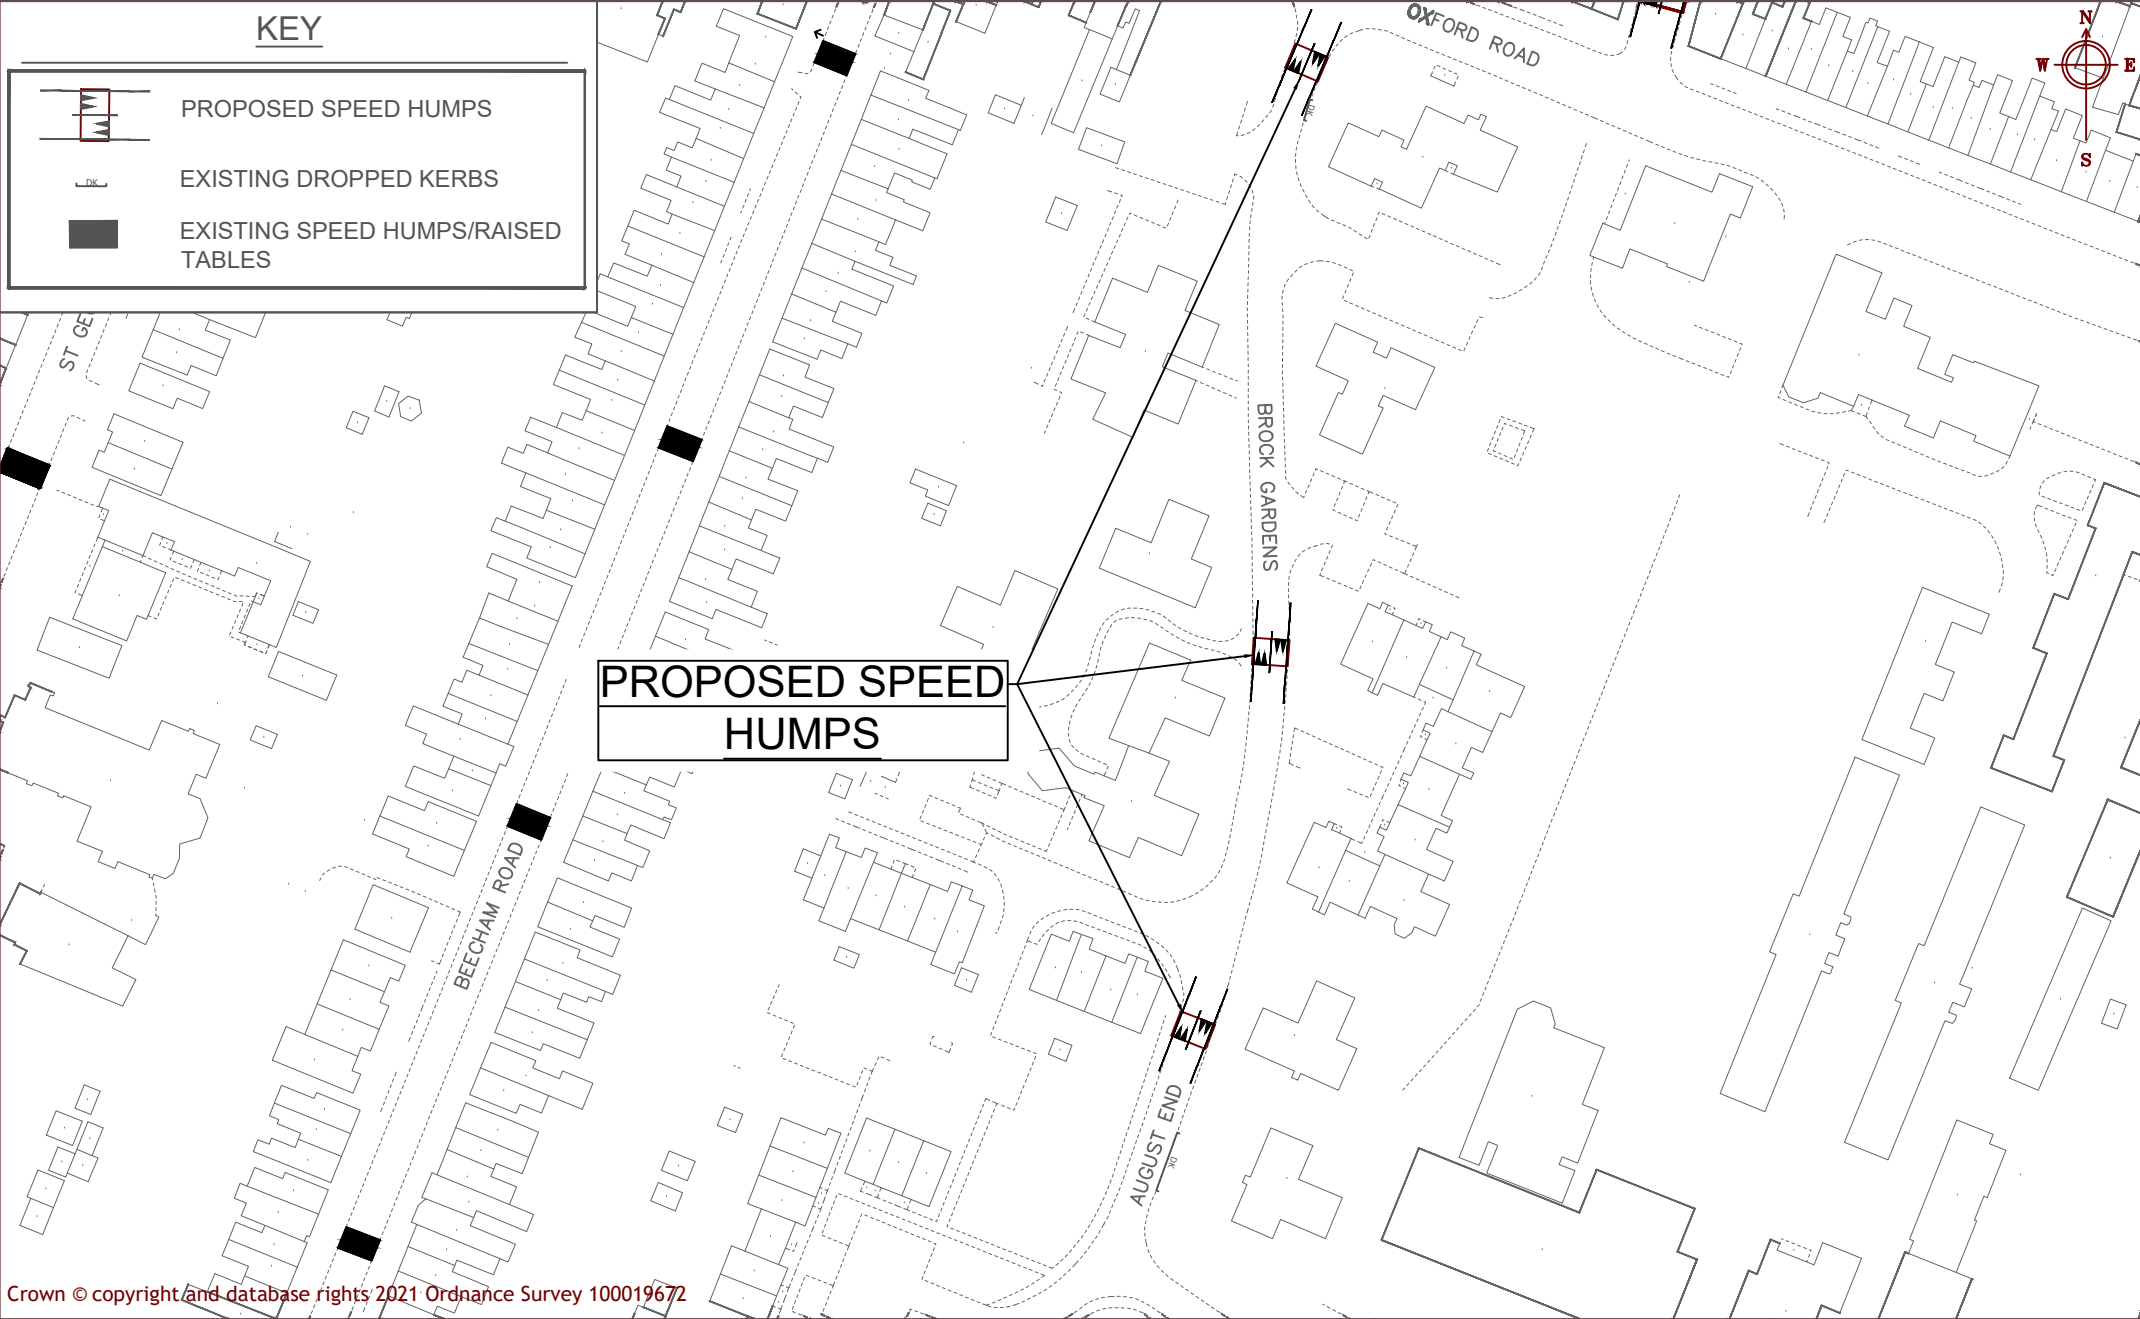

Crown © copyright and database rights 2021 Ordnance Survey 100019672

Project CIL_Oxford Road area	Scale NTS	Drawn LM
	Date April 2026	Checked TBC
		Approved TBC
Drawing Proposed speed calming		Drawing No. 008

KEY

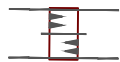

PROPOSED SPEED HUMPS



EXISTING DROPPED KERBS



EXISTING SPEED HUMPS/RAISED TABLES



STRATHY CLOSE

STRATHY CLOSE

OSBORNE ROAD

CRAIG AVENUE

PROPOSED SPEED HUMPS

WINE COURT

PROPOSED SPEED HUMPS

DRAYTON RD

© Crown copyright and database rights 2021 Ordnance Survey 100019672





Reading
Borough Council
Working better with you

Department of Economic Growth &
Neighbourhood Services
Civic Offices
Reading
RG1 2LU

Project CIL_Oxford Road area	Scale NTS	Drawn LM
	Date April 2026	Checked TBC
Drawing Proposed speed calming	Approved TBC	
	Drawing No. 009	

KEY

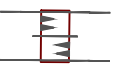	PROPOSED SPEED CUSHIONS
	PROPOSED SPEED HUMPS
	EXISTING DROPPED KERBS
	EXISTING SPEED HUMPS/RAISED TABLES
DRAWING REF: 332612181-STN-SSP-GR-DR-TR-5504	

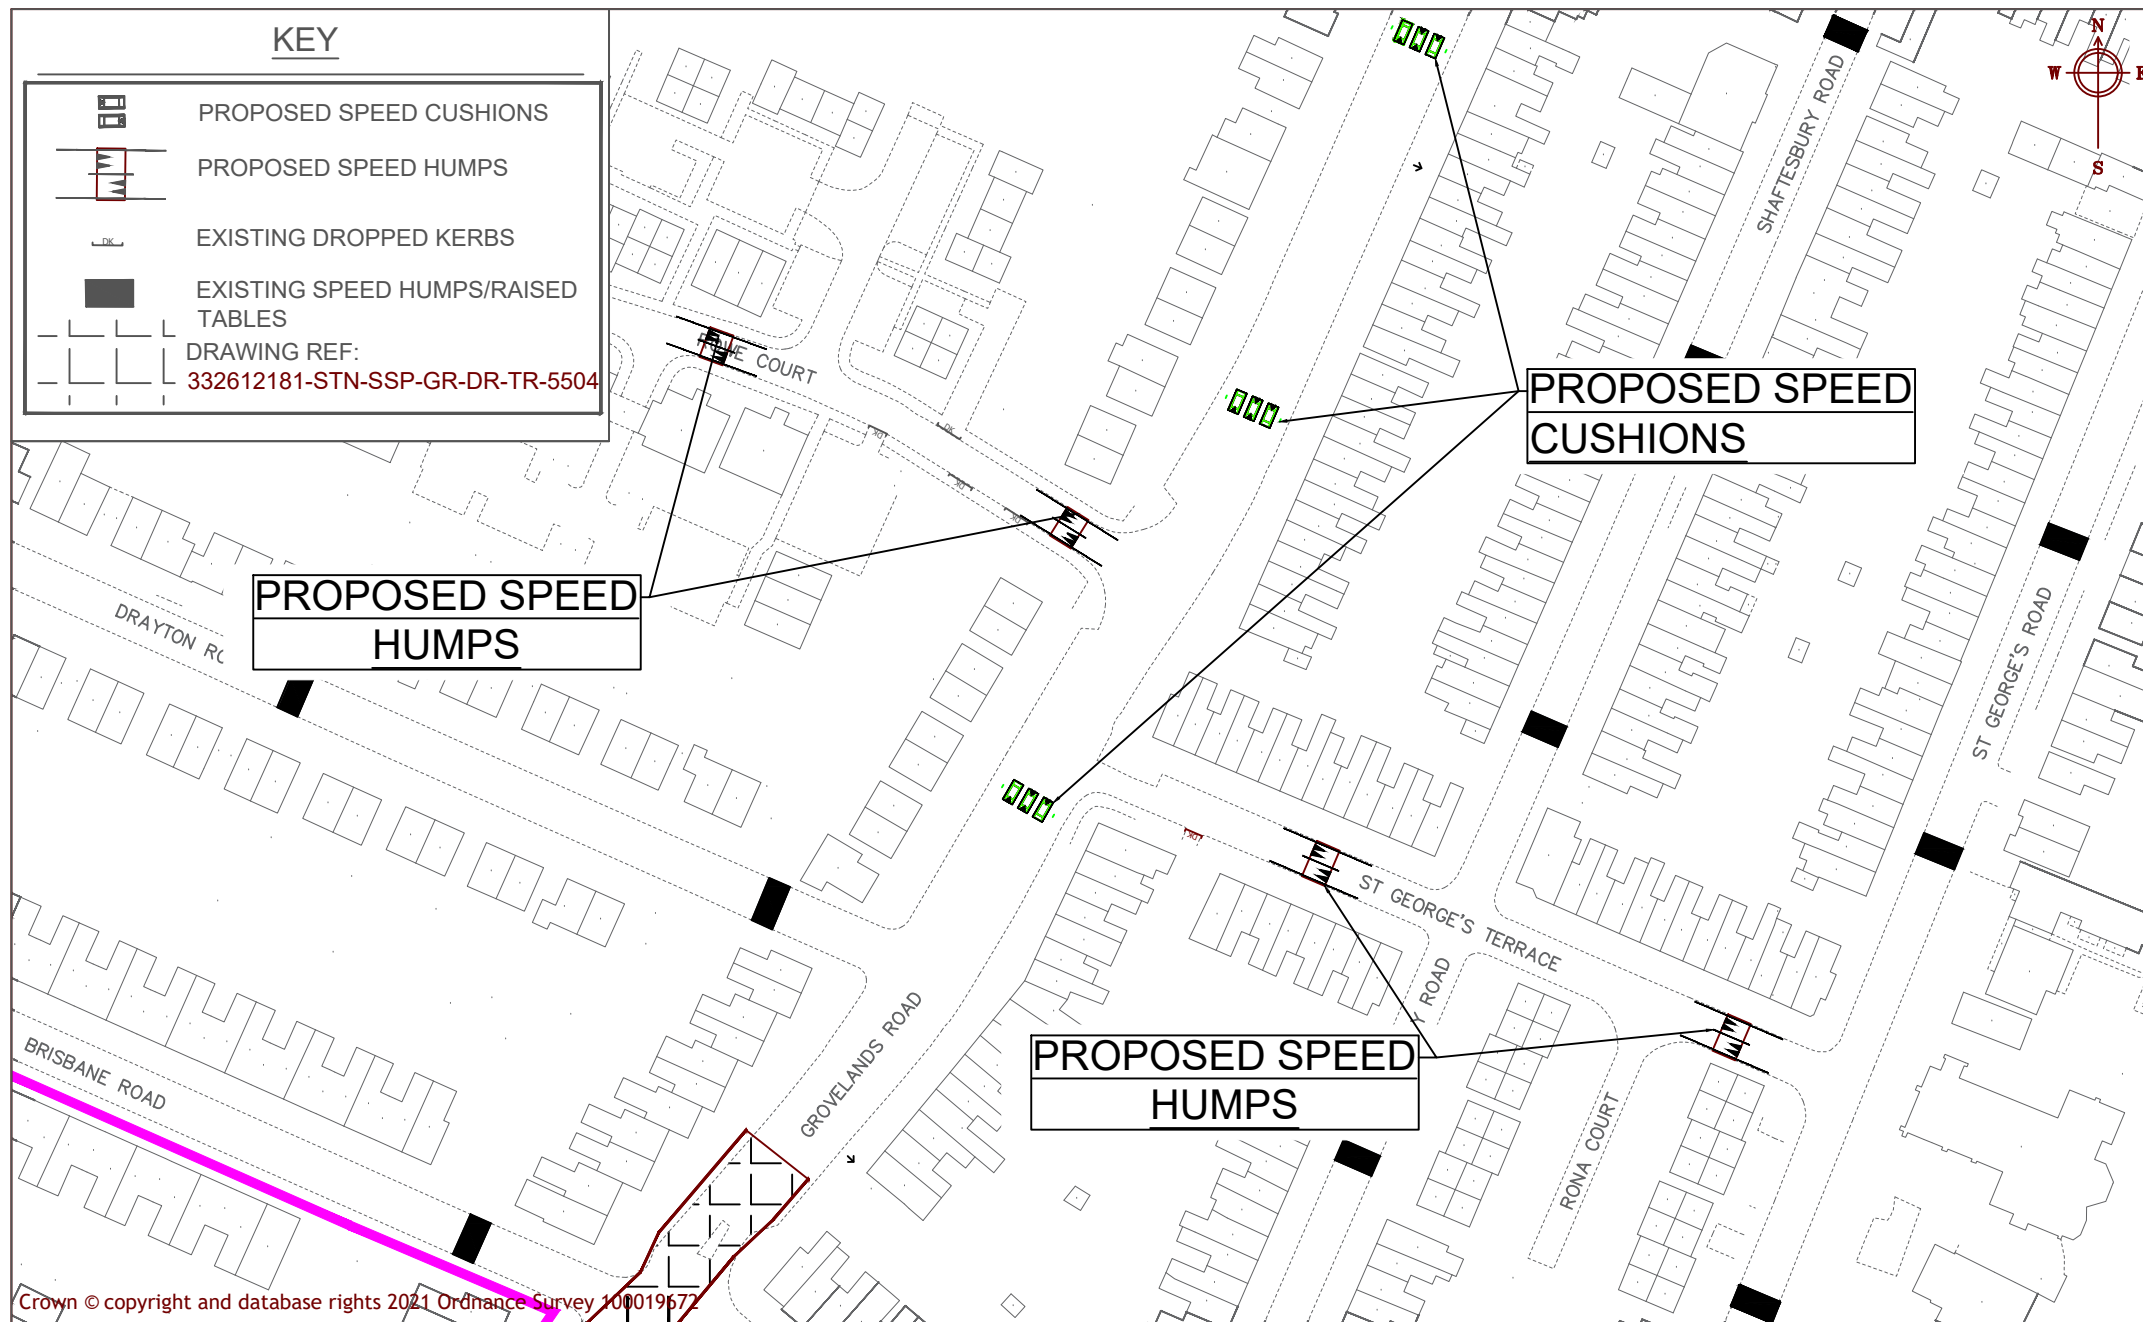


Crown © copyright and database rights 2021 Ordnance Survey 100019672



Reading
Borough Council
Working better with you

Department of Economic Growth &
Neighbourhood Services
Civic Offices
Reading
RG1 2LU

Project CIL_Oxford Road area	Scale NTS	Drawn LM
	Date April 2026	Checked TBC
Drawing Proposed speed calming	Approved TBC	
	Drawing No. 010	

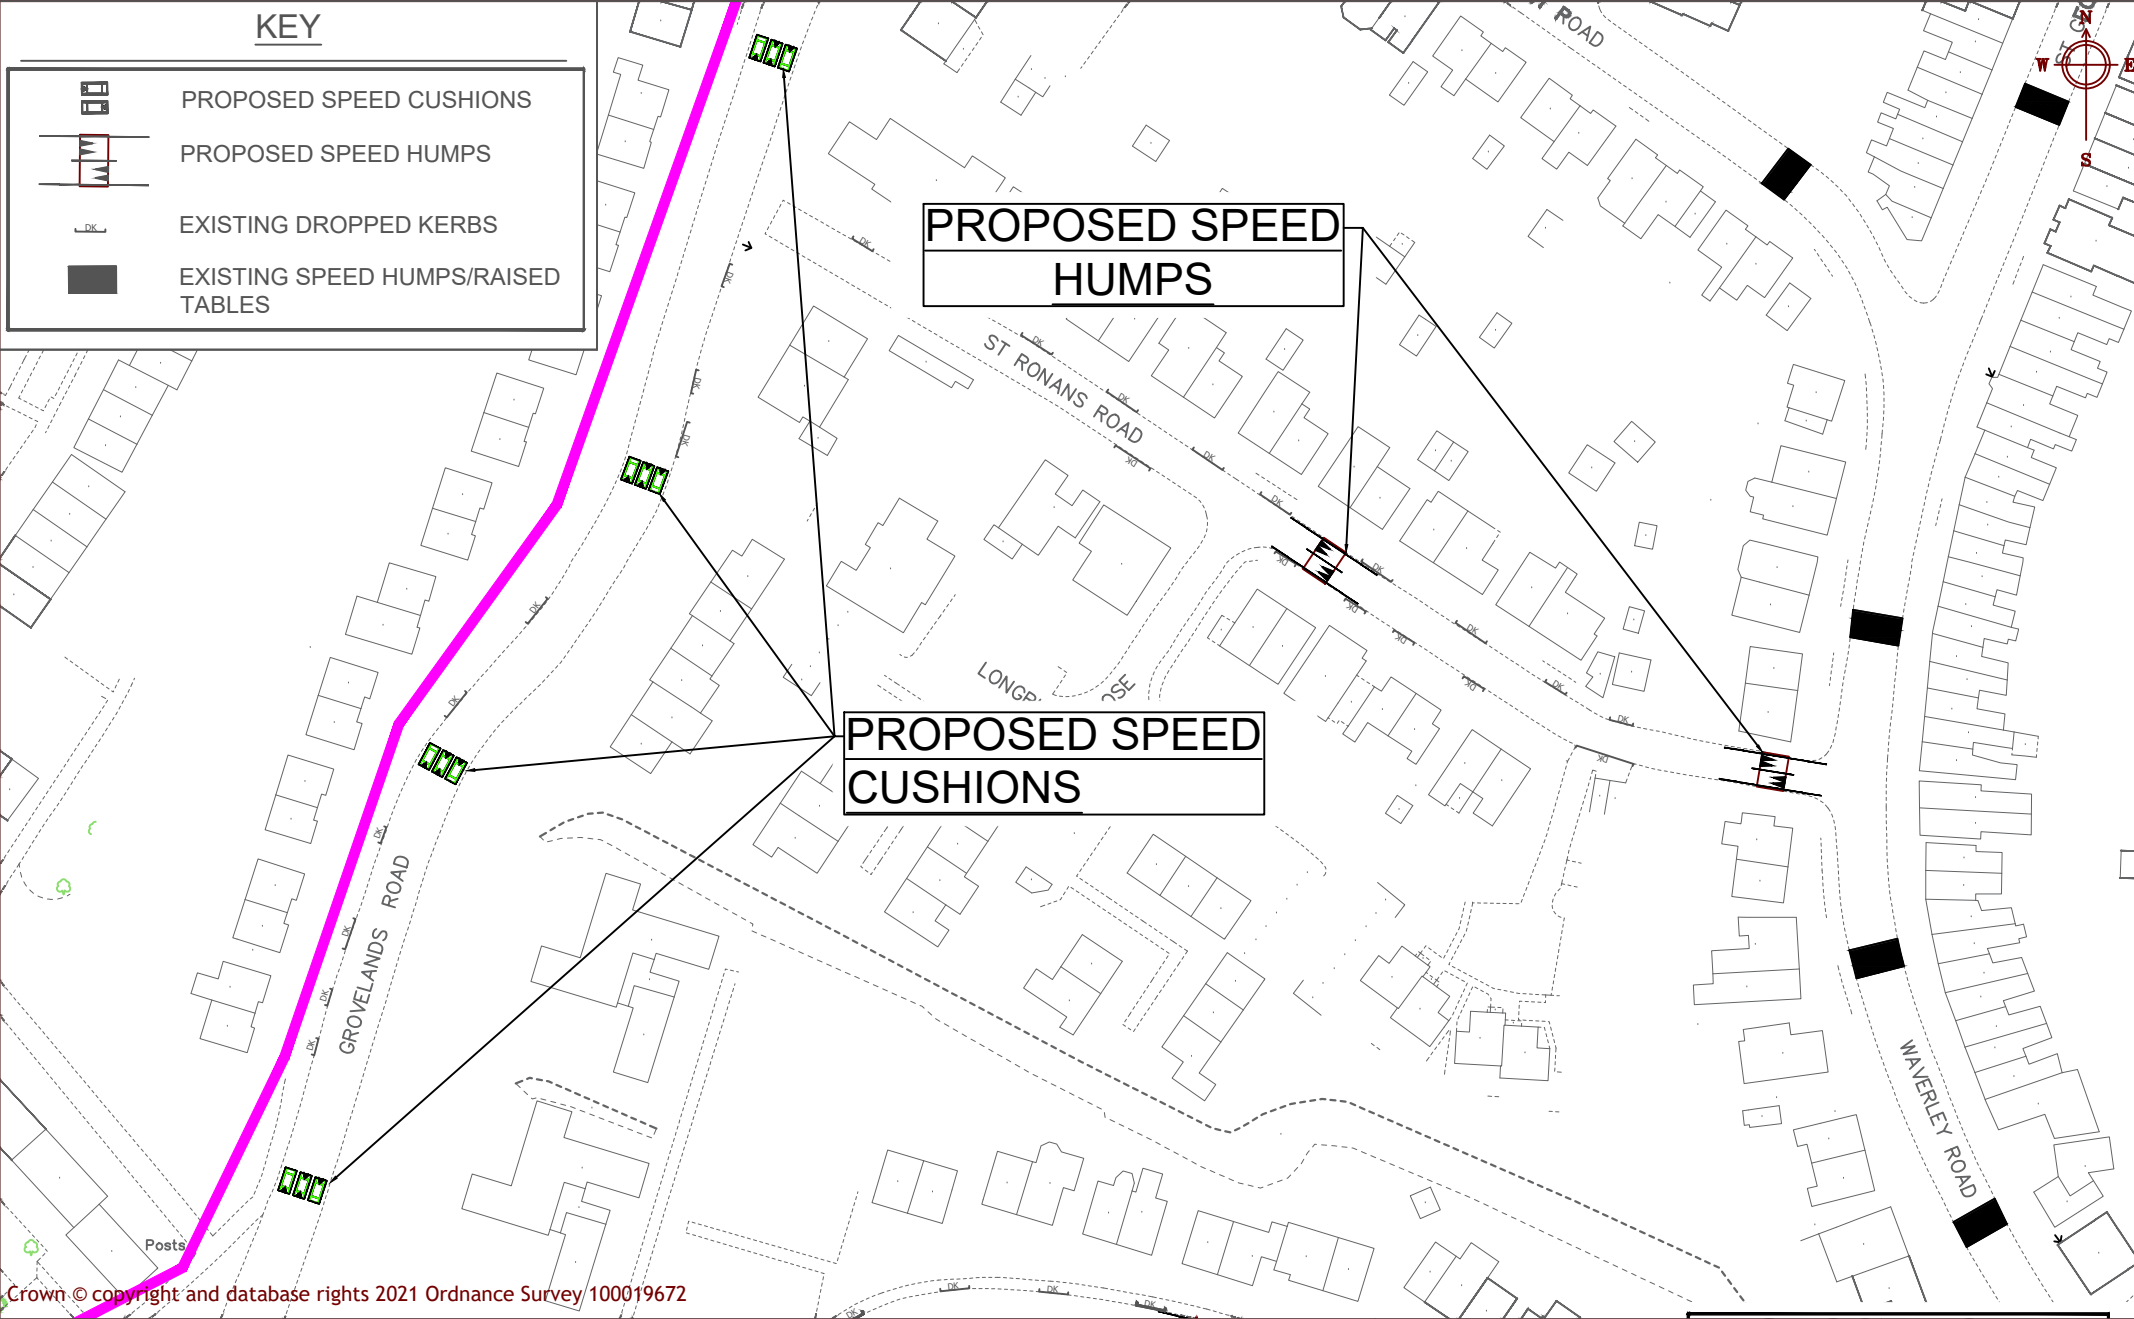

Crown © copyright and database rights 2021 Ordnance Survey 100019672




Reading
Borough Council
Working better with you

Department of Economic Growth &
Neighbourhood Services
Civic Offices
Reading
RG1 2LU

Project CIL_Oxford Road area	Scale NTS	Drawn LM
	Date April 2026	Checked TBC
		Approved TBC
Drawing Proposed speed calming		Drawing No. 011

KEY

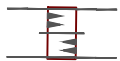

PROPOSED SPEED HUMPS




EXISTING DROPPED KERBS



EXISTING SPEED HUMPS/RAISED TABLES

PROPOSED SPEED HUMPS

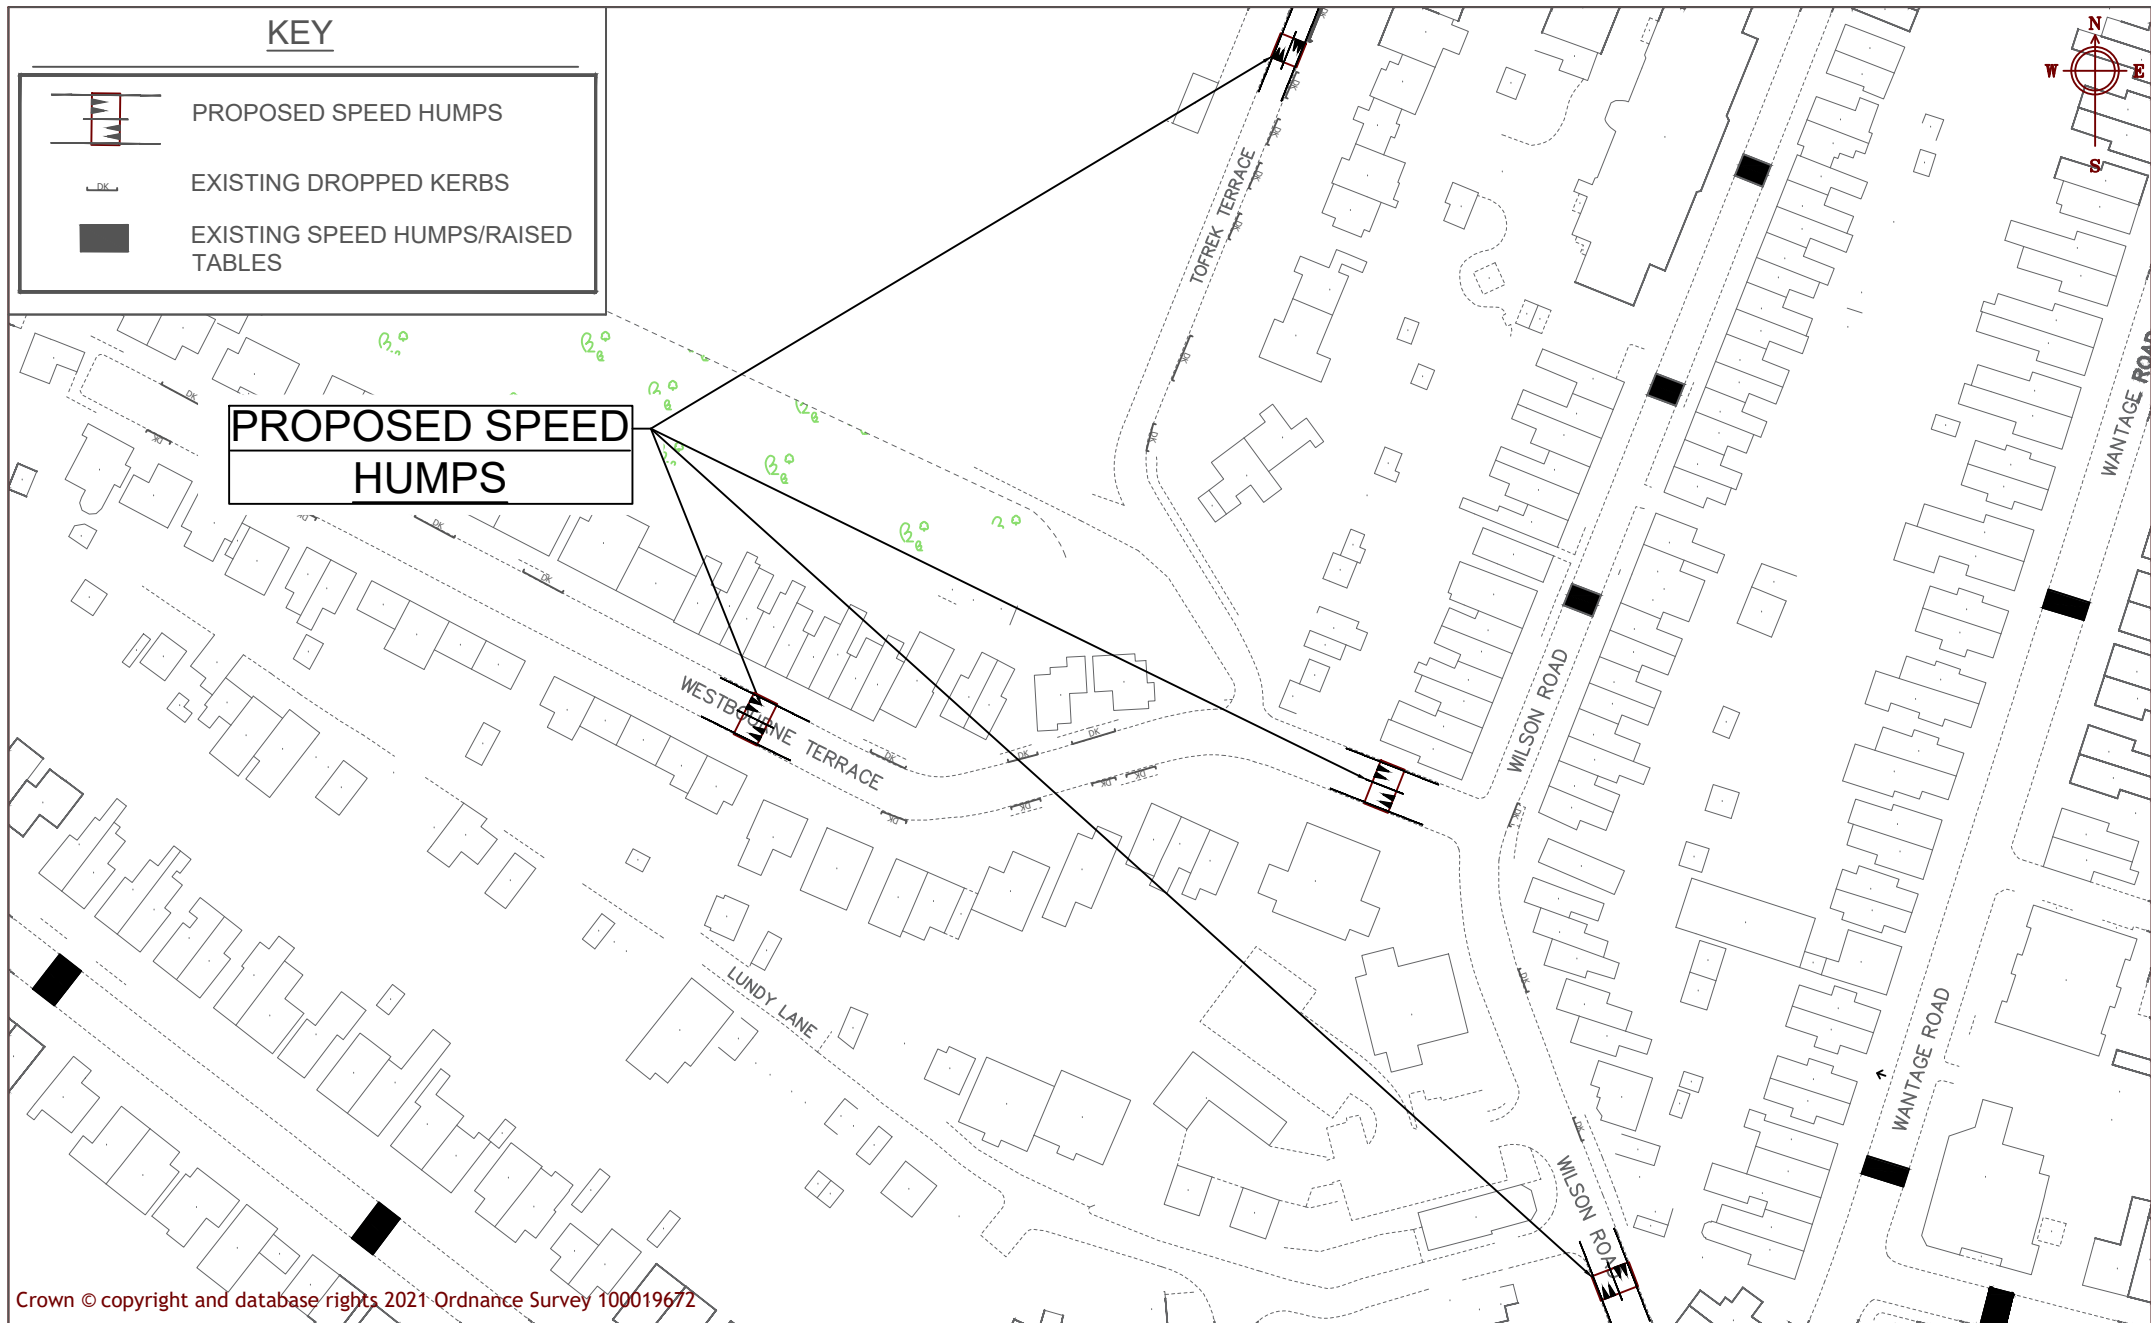


Crown © copyright and database rights 2021 Ordnance Survey 100019672



Reading
Borough Council
Working better with you

Department of Economic Growth &
Neighbourhood Services
Civic Offices
Reading
RG1 2LU

Project CIL_Oxford Road area	Scale NTS	Drawn LM
	Date April 2026	Checked TBC
	Approved TBC	
Drawing Proposed speed calming	Drawing No. 012	

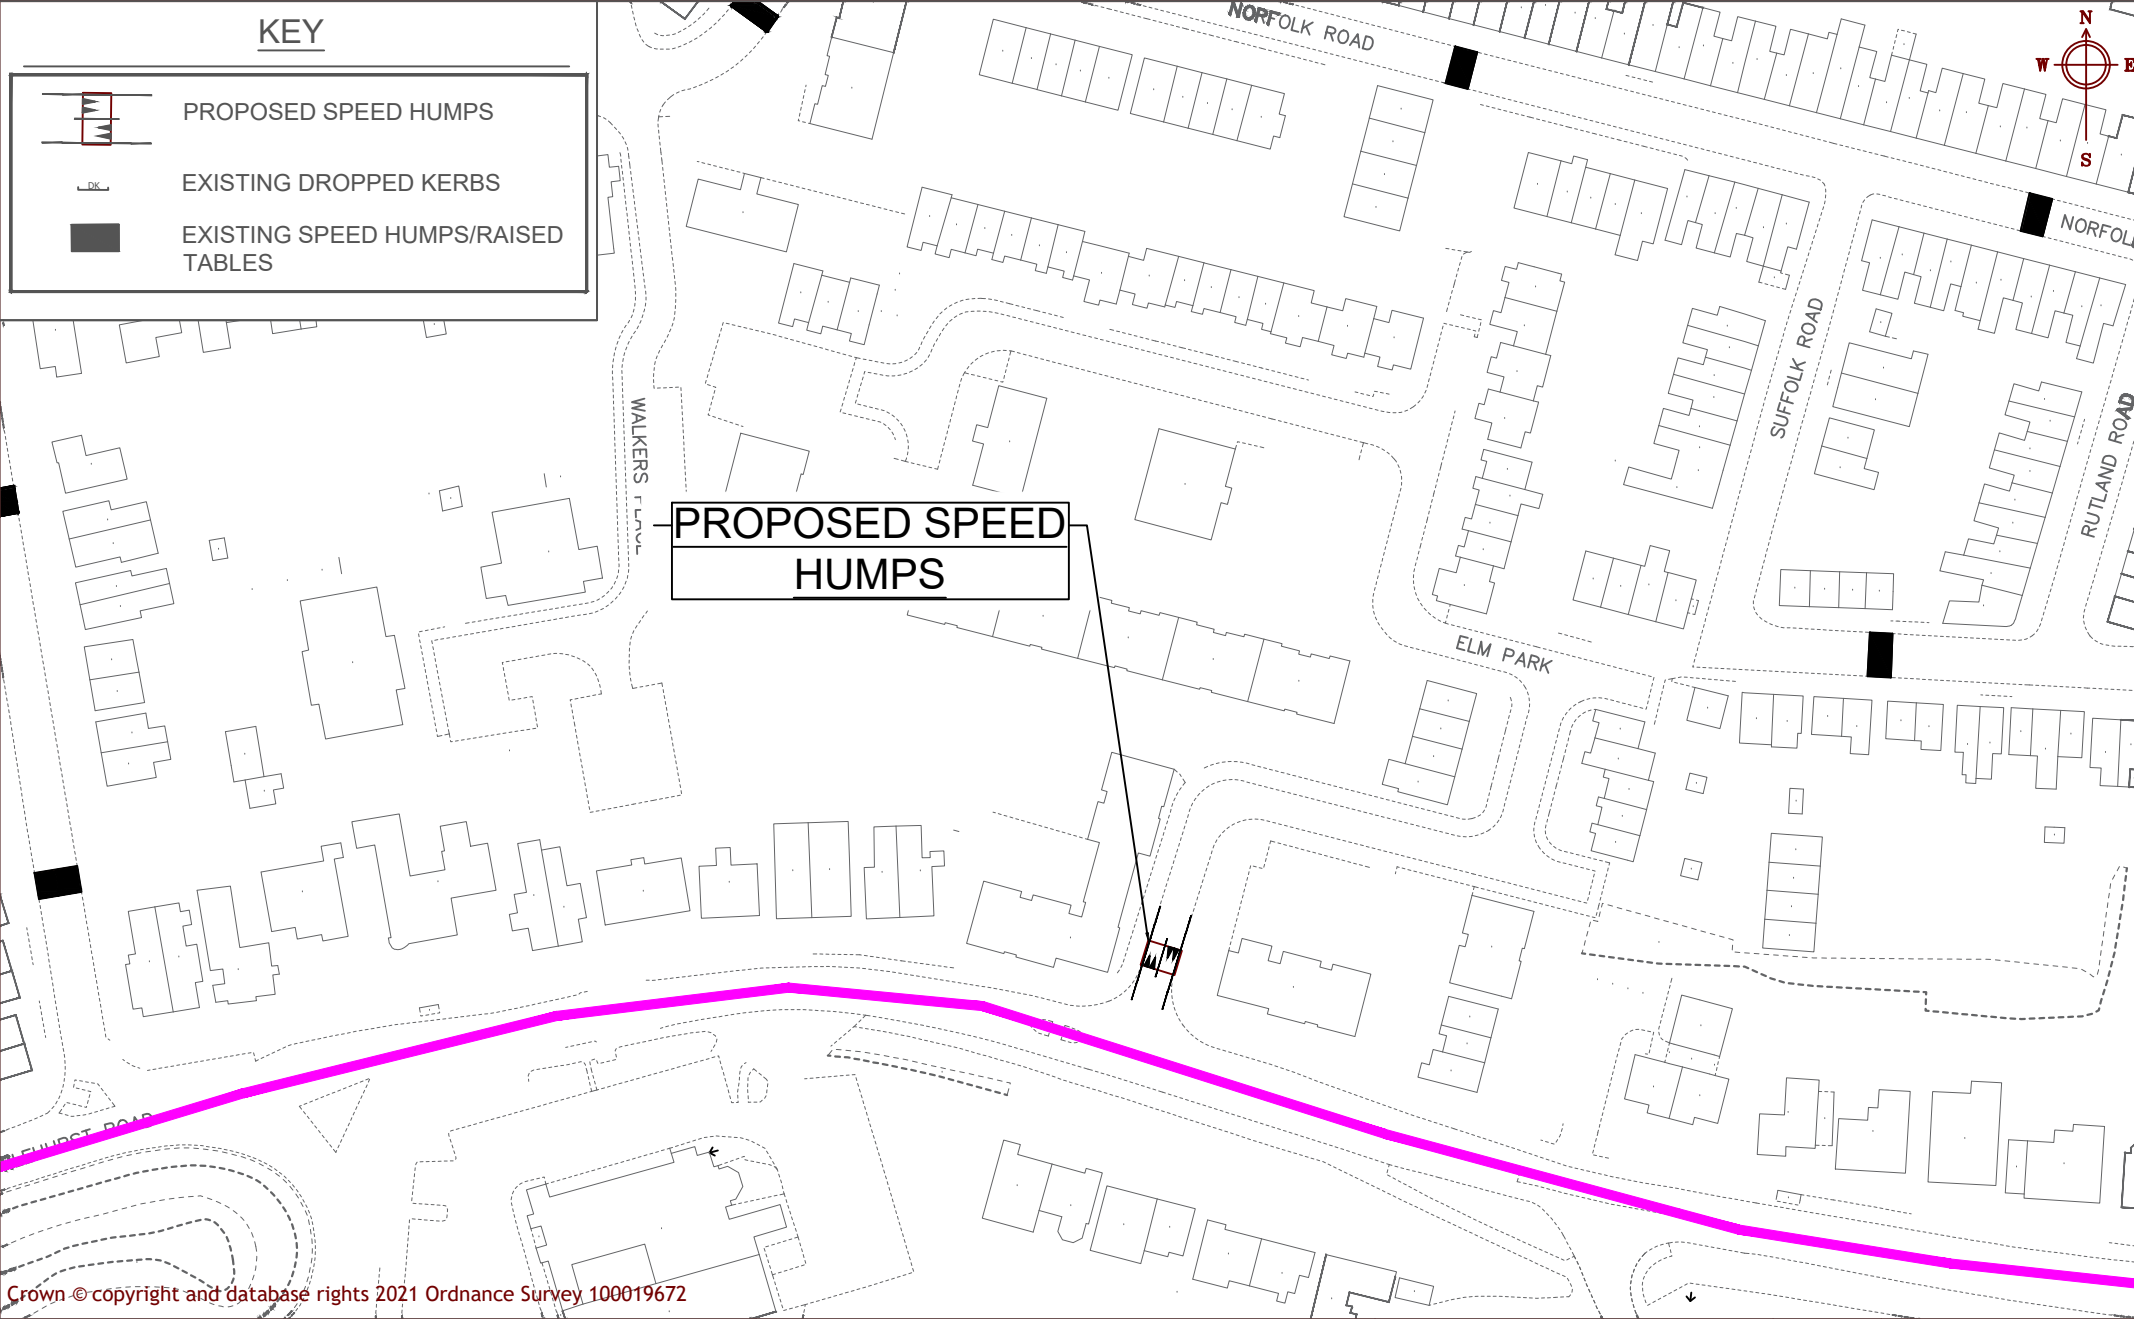

Crown © copyright and database rights 2021 Ordnance Survey 100019672




Reading
Borough Council
Working better with you

Department of Economic Growth &
Neighbourhood Services
Civic Offices
Reading
RG1 2LU

Project CIL_Oxford Road area	Scale NTS	Drawn LM
	Date April 2026	Checked TBC
	Approved TBC	
Drawing Proposed speed calming		Drawing No. 013

KEY

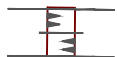

PROPOSED SPEED HUMPS



EXISTING DROPPED KERBS



EXISTING SPEED HUMPS/RAISED TABLES




DRAWING REF:
332612181-STN-SSP-WR-DR-TR-5503



PROPOSED SPEED
HUMPS

PROPOSED SPEED
HUMPS

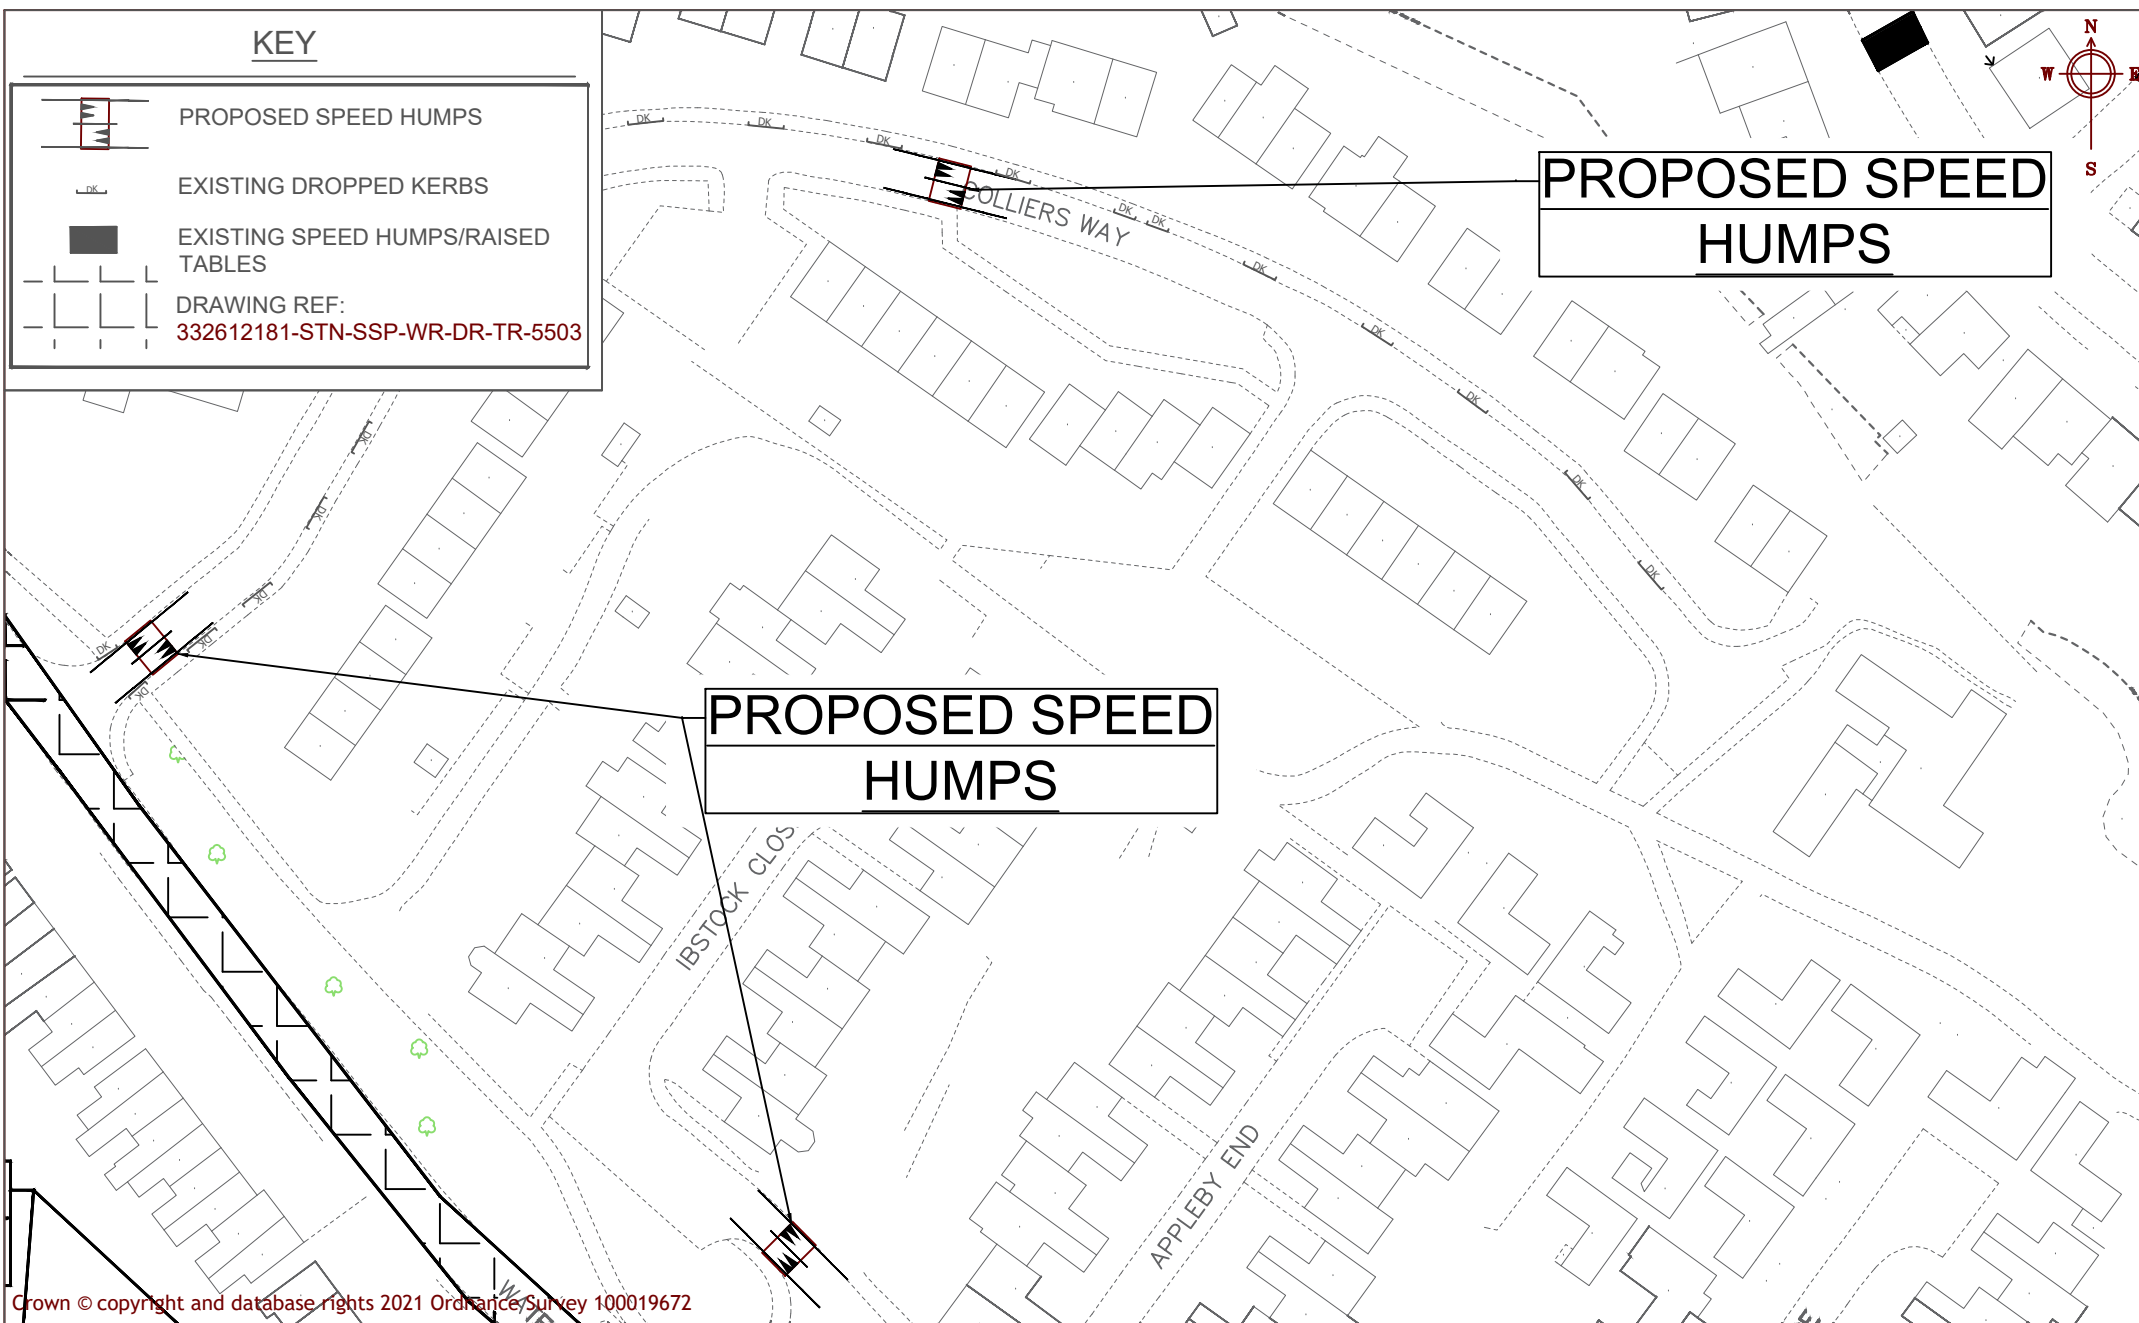

Crown © copyright and database rights 2021 Ordnance Survey 100019672




Reading
Borough Council
Working better with you

Department of Economic Growth &
Neighbourhood Services
Civic Offices
Reading
RG1 2LU

Project CIL_Oxford Road area	Scale NTS	Drawn LM
	Date April 2026	Checked TBC
Drawing Proposed speed calming	Approved TBC	
	Drawing No. 014	

KEY

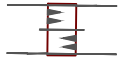

PROPOSED SPEED HUMPS




EXISTING DROPPED KERBS



EXISTING SPEED HUMPS/RAISED TABLES



PROPOSED SPEED HUMPS

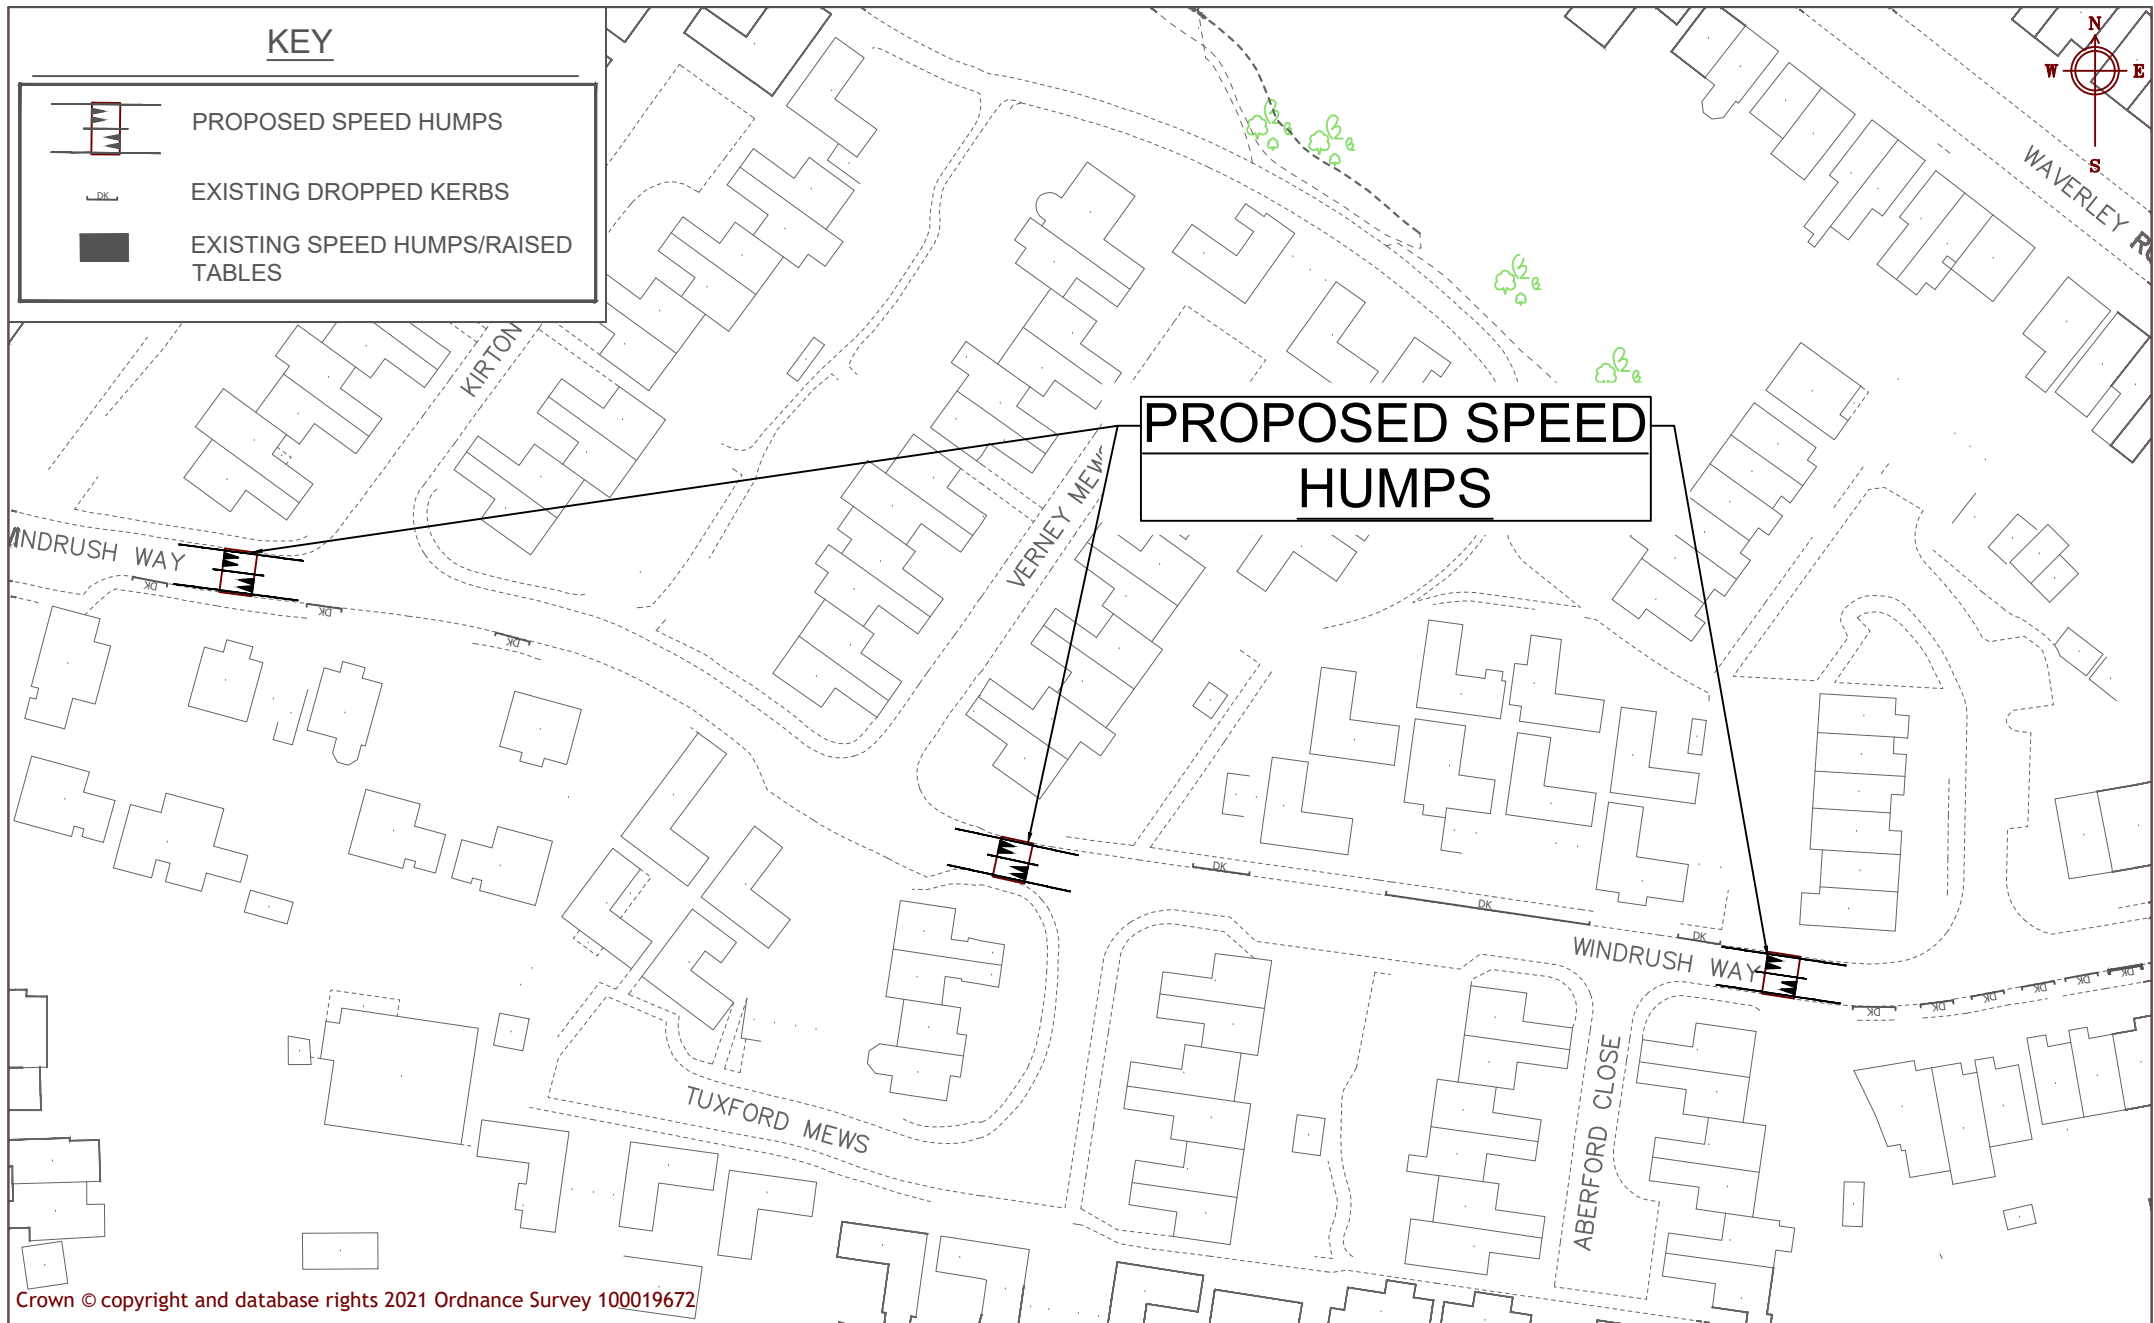

Crown © copyright and database rights 2021 Ordnance Survey 100019672




Reading
Borough Council
Working better with you

Department of Economic Growth &
Neighbourhood Services
Civic Offices
Reading
RG1 2LU

Project CIL_Oxford Road area	Scale NTS	Drawn LM
	Date April 2026	Checked TBC
		Approved TBC
Drawing Proposed speed calming	Drawing No. 015	

KEY

-  PROPOSED SPEED CUSHIONS
 -  PROPOSED SPEED HUMPS
 -  EXISTING DROPPED KERBS
 -  EXISTING SPEED HUMPS/RAISED TABLES
- DRAWING REF:
332612181-STN-SSP-WR-DR-TR-5503

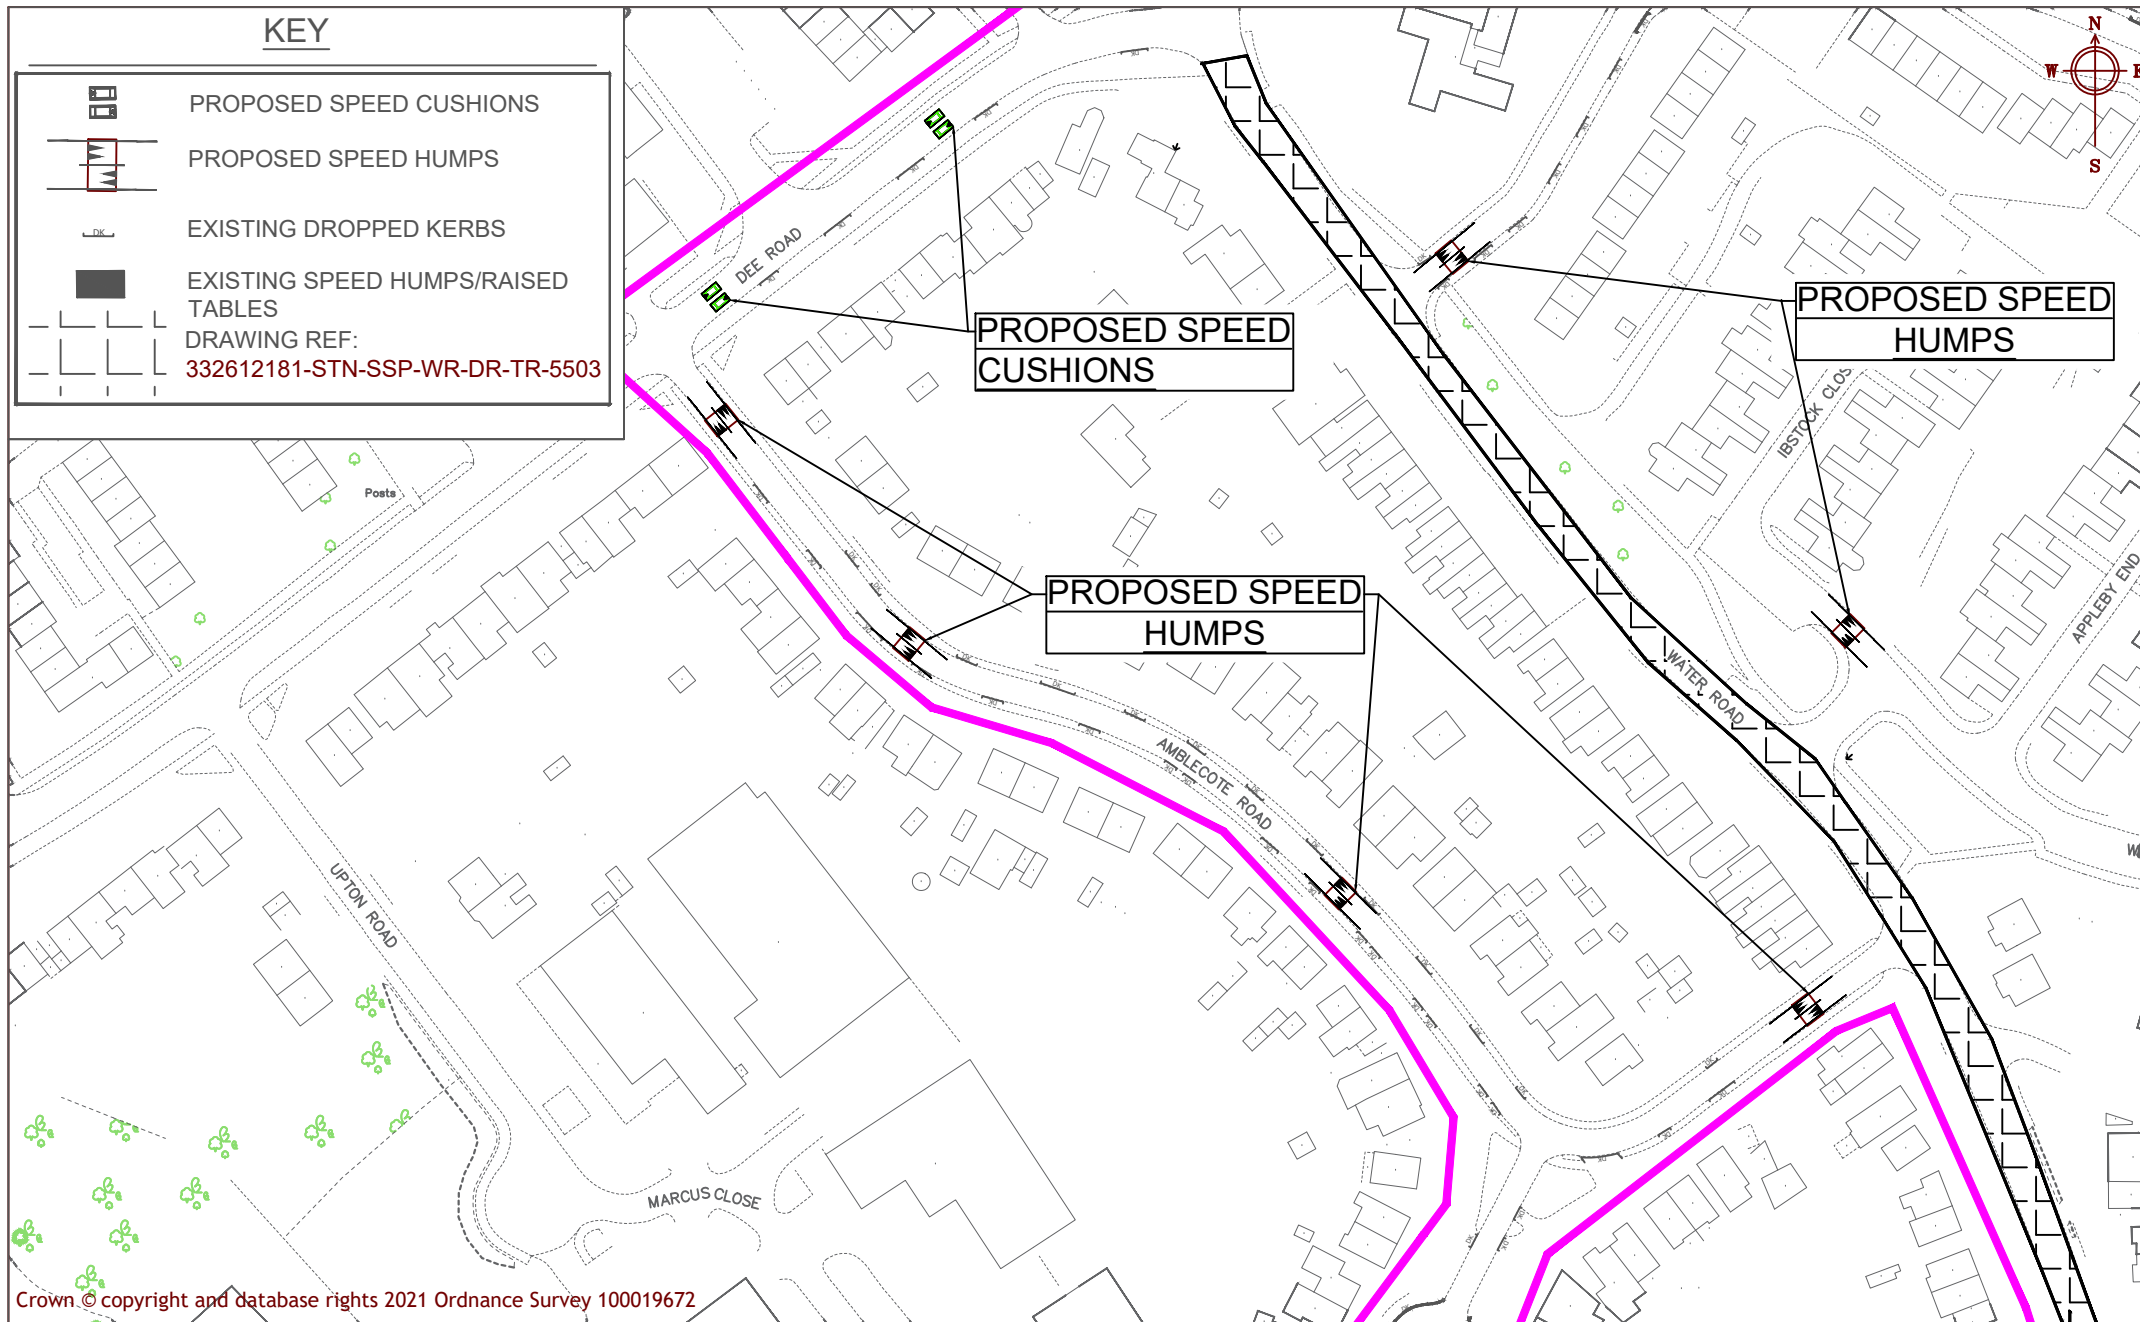

Crown © copyright and database rights 2021 Ordnance Survey 100019672



Reading
Borough Council
Working better with you

Department of Economic Growth &
Neighbourhood Services
Civic Offices
Reading
RG1 2LU

Project CIL_Oxford Road area	Scale NTS	Drawn LM
	Date April 2026	Checked TBC
Drawing Proposed speed calming	Approved TBC	
	Drawing No. 016	



Crown © copyright and database rights 2020 Ordnance Survey 100019672



Reading
Borough Council

Working better with you

Highways & Traffic Services
Civic Offices
Reading
RG1 2LU

CAD DRAWING LOCATION:

project				OXFORD ROAD COMMUNITY INFRASTRUCTURE LEVY SCHEME			
drawing				BERESFORD ROAD TRAFFIC CALMING OPTION 2			
drawn	checked	approved	date	drawn	checked	approved	date
JC	JC	JP	JAN 26	drawn no.	checked	approved	date
scale	N.T.S			drawing no. CIL_OXFORD RD_BERESFORD 002			



Stantec UK Limited
Caversham Bridge House, Waterman Place
Reading
RG1 8DN
Tel. +44 1189 500 761
www.stantec.com/uk

Copyright Reserved

The Contractor shall verify and be responsible for all dimensions. DO NOT scale the drawing.
Any errors or omissions shall be reported to Stantec without delay.
The Copyrights to all designs and drawings are the property of Stantec.
Reproduction or use for any purpose other than that authorised by Stantec is forbidden.

Notes

UTILITIES NOTE: The position of any existing public or private sewers, utility services, plant or apparatus shown on this drawing is believed to be correct, but no warranty to this is expressed or implied. Other such plant or apparatus may also be present but not shown. The Contractor is therefore advised to undertake their own investigation where the presence of any existing sewers, services, plant or apparatus may affect their operations.

PO1 - FIRST ISSUE	ML	JH	2026.01.14
Issued/Revision	By	Appd	YYYY.MM.DD
	ML	ML	JH
	Dwn.	Dsgn.	Chkd.
			2026.03.13
			YYYY.MM.DD

Issue Status

S0 - WORK IN PROGRESS

This document is suitable only for the purpose noted above.
Use of this document for any other purpose is not permitted.

Client/Project Logo




Client/Project
RBC

RBC SMALL SCHEMES

READING, UK

Title
RBC SMALL SCHEMES
GROVELANDS ROAD ROUNDABOUT
OPTIONS 4



Project No. 332612181	A2 Scale 1:250
Revision P01	Drawing No. 332612181-STN-SSP-GR-DR-TR-5504

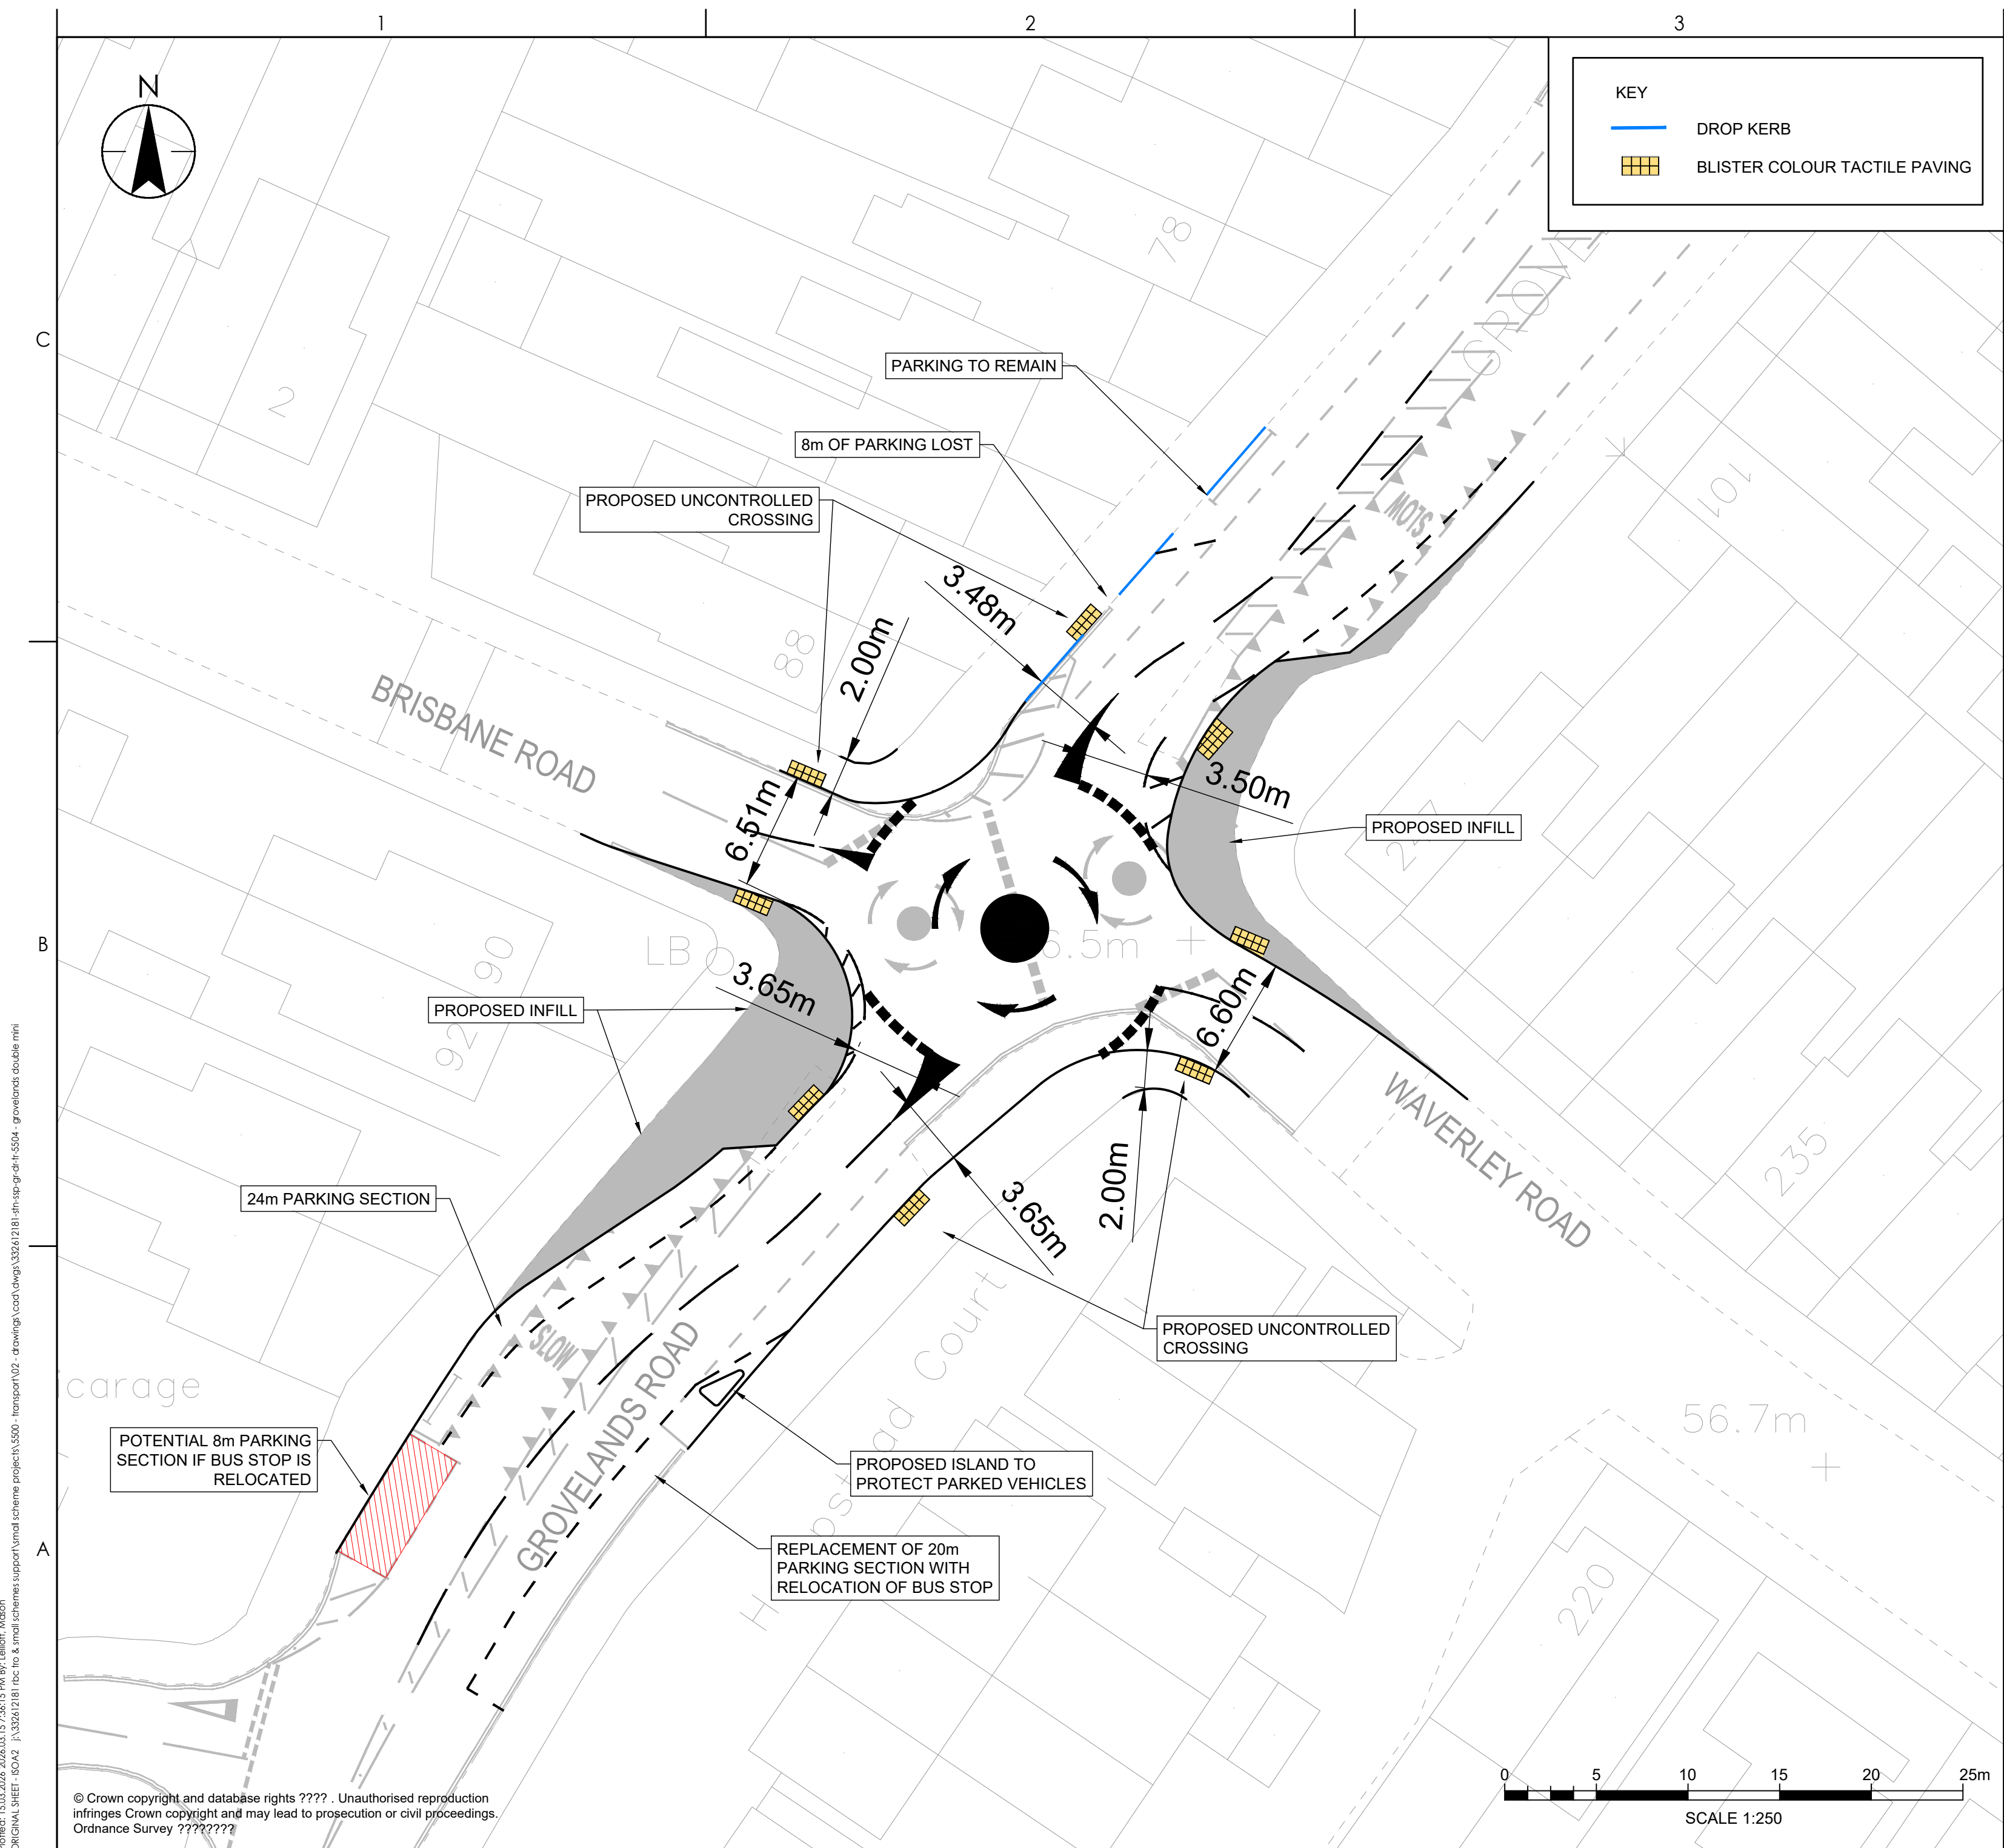

Plotted: 15.03.2026, 2026.03.15 7:36:15 PM By: Lelliott, Mason
ORIGINAL SHEET - BOA2 I:\332612181\RBC-TR-5504-transport\02-drawings\road\dwgs\332612181-stn-ssp-gr-dr-tr-5504-grovelands double mnl

© Crown copyright and database rights ?????. Unauthorised reproduction infringes Crown copyright and may lead to prosecution or civil proceedings.
Ordnance Survey ????????

Plotted: 07.05.2024, 2024.05.07 8:12:02 AM By: Massey, Luke
ORIGINAL SHEET - BOA2 c:\users\masluka\oneDrive - reading.gov.uk\network management\projects\cill funded schemes\2025 ai oxford road bottle area drawings\26.01 initial cill proposal drawings\water road - cushions

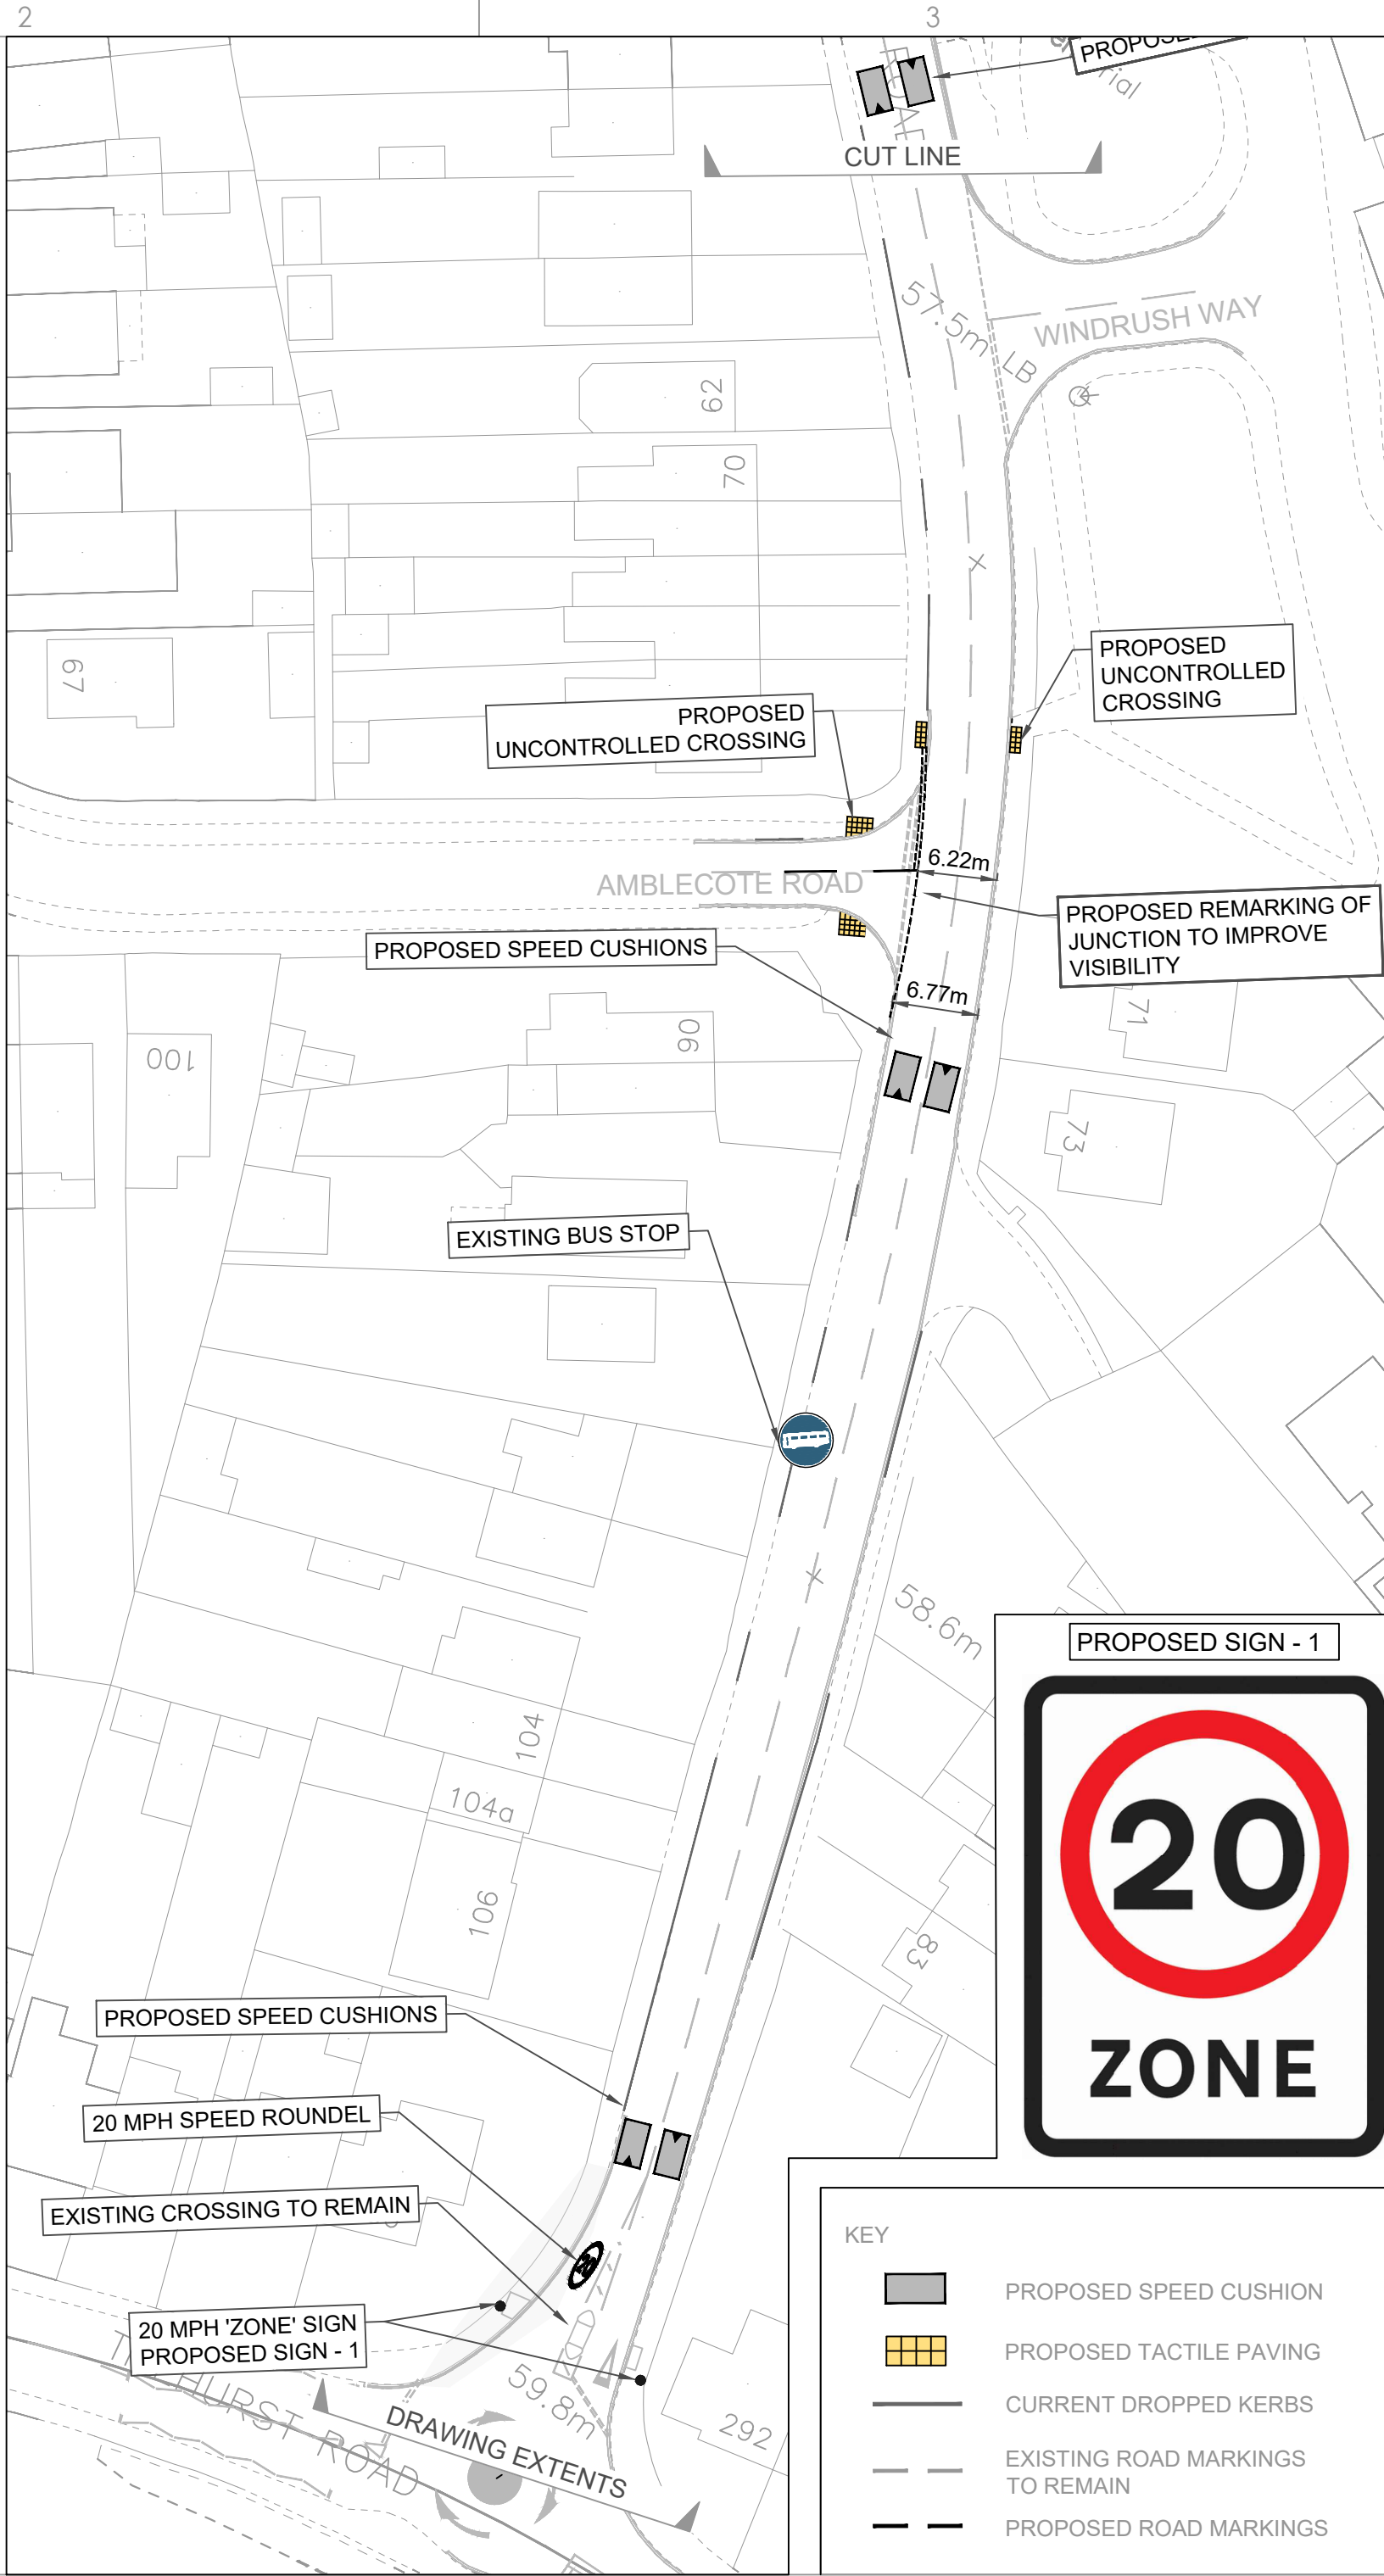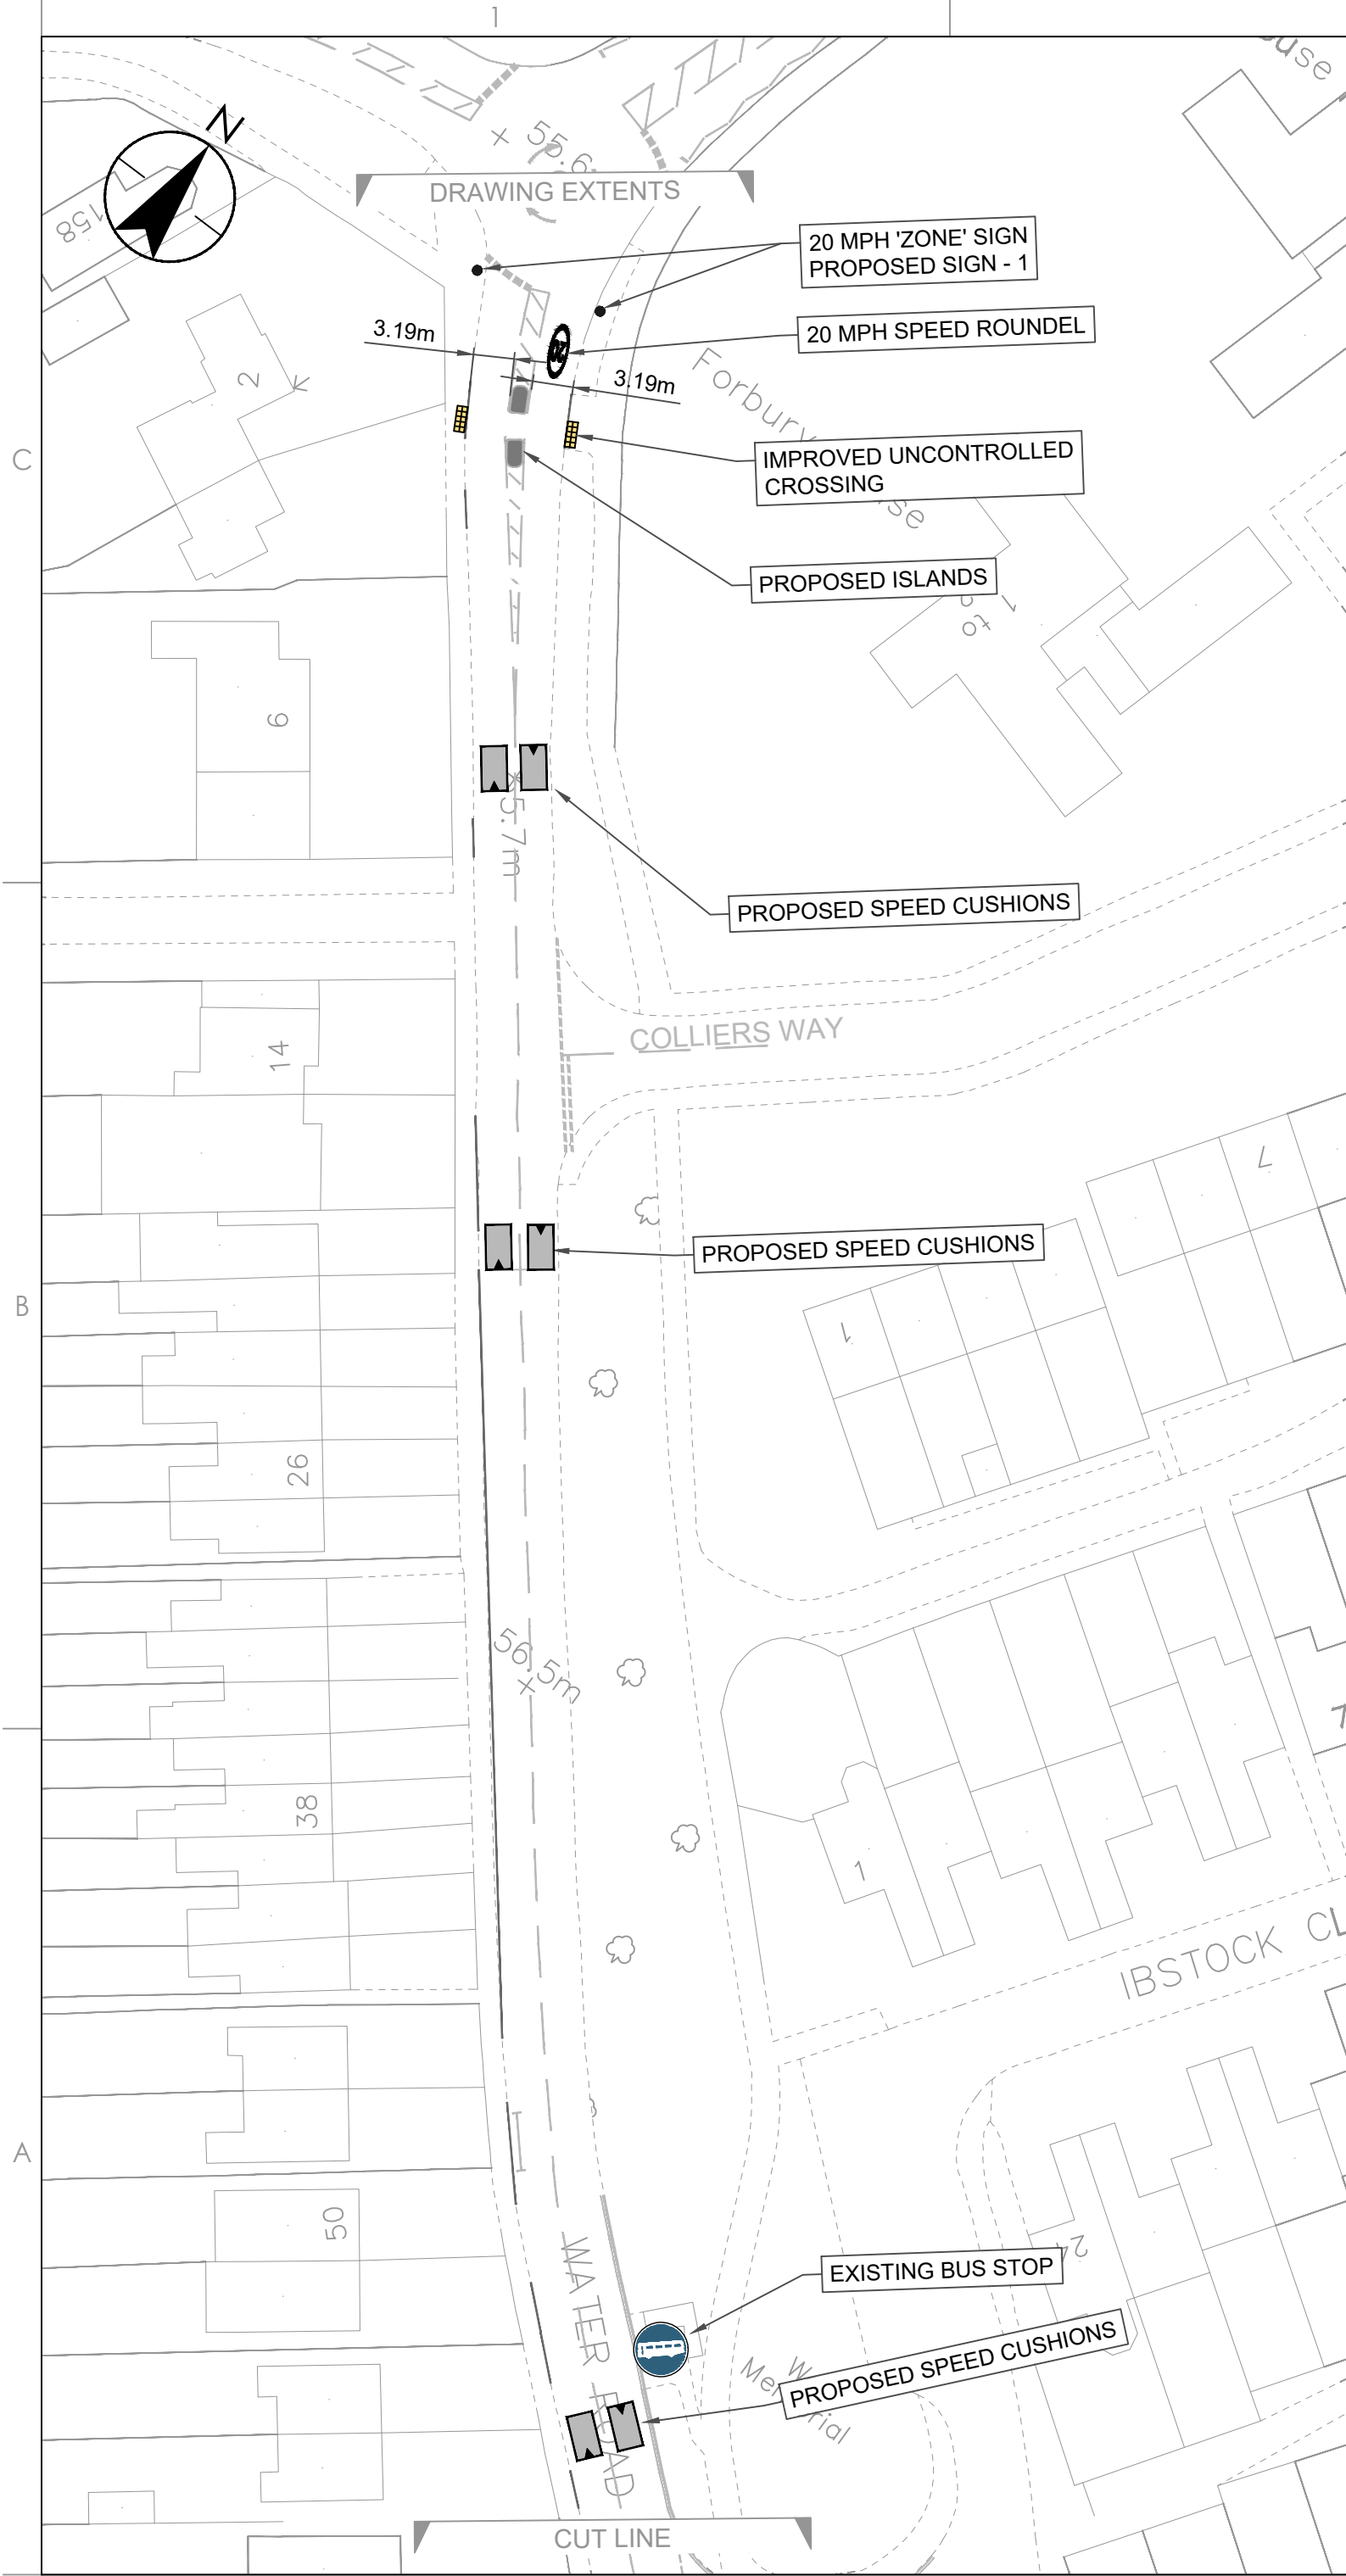


Stantec UK Limited
Caversham Bridge House, Waterman Place
Reading
RG1 8DN
Tel. +44 1189 500 761
www.stantec.com/uk

Copyright Reserved

The Contractor shall verify and be responsible for all dimensions. DO NOT scale the drawing.
Any errors or omissions shall be reported to Stantec without delay.
The Copyrights to all designs and drawings are the property of Stantec.
Reproduction or use for any purpose other than that authorised by Stantec is forbidden.

Notes

UTILITIES NOTE: The position of any existing public or private sewers, utility services, plant or apparatus shown on this drawing is believed to be correct, but no warranty to this is expressed or implied. Other such plant or apparatus may also be present but not shown. The Contractor is therefore advised to undertake their own investigation where the presence of any existing sewers, services, plant or apparatus may affect their operations.

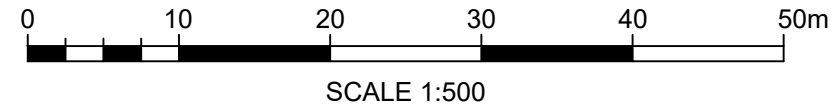

PO1 FIRST ISSUE		AS	JH	2026.01.21	
Issued/Revision		By	Appd	YYYY.MM.DD	
		AS	JH	2026.04.24	
		Dwn.	Dsgn.	Chkd.	YYYY.MM.DD

Issue Status

S2 - FOR INFORMATION

This document is suitable only for the purpose noted above.
Use of this document for any other purpose is not permitted.

Client/Project Logo



Client/Project

READING BOROUGH COUNCIL (RBC)

RBC SMALL SCHEMES

READING, UK

Title

RBC SMALL SCHEMES
WATER ROAD
OPTION 3

Project No.
332612181

A2 Scale
1:500

Revision
P02 (LM)

Drawing No.
332612181-STN-SSP-WR-DR-TR-5503