



PROPOSED: PERMIT HOLDERS PARKING  
ONLY PAST THIS POINT

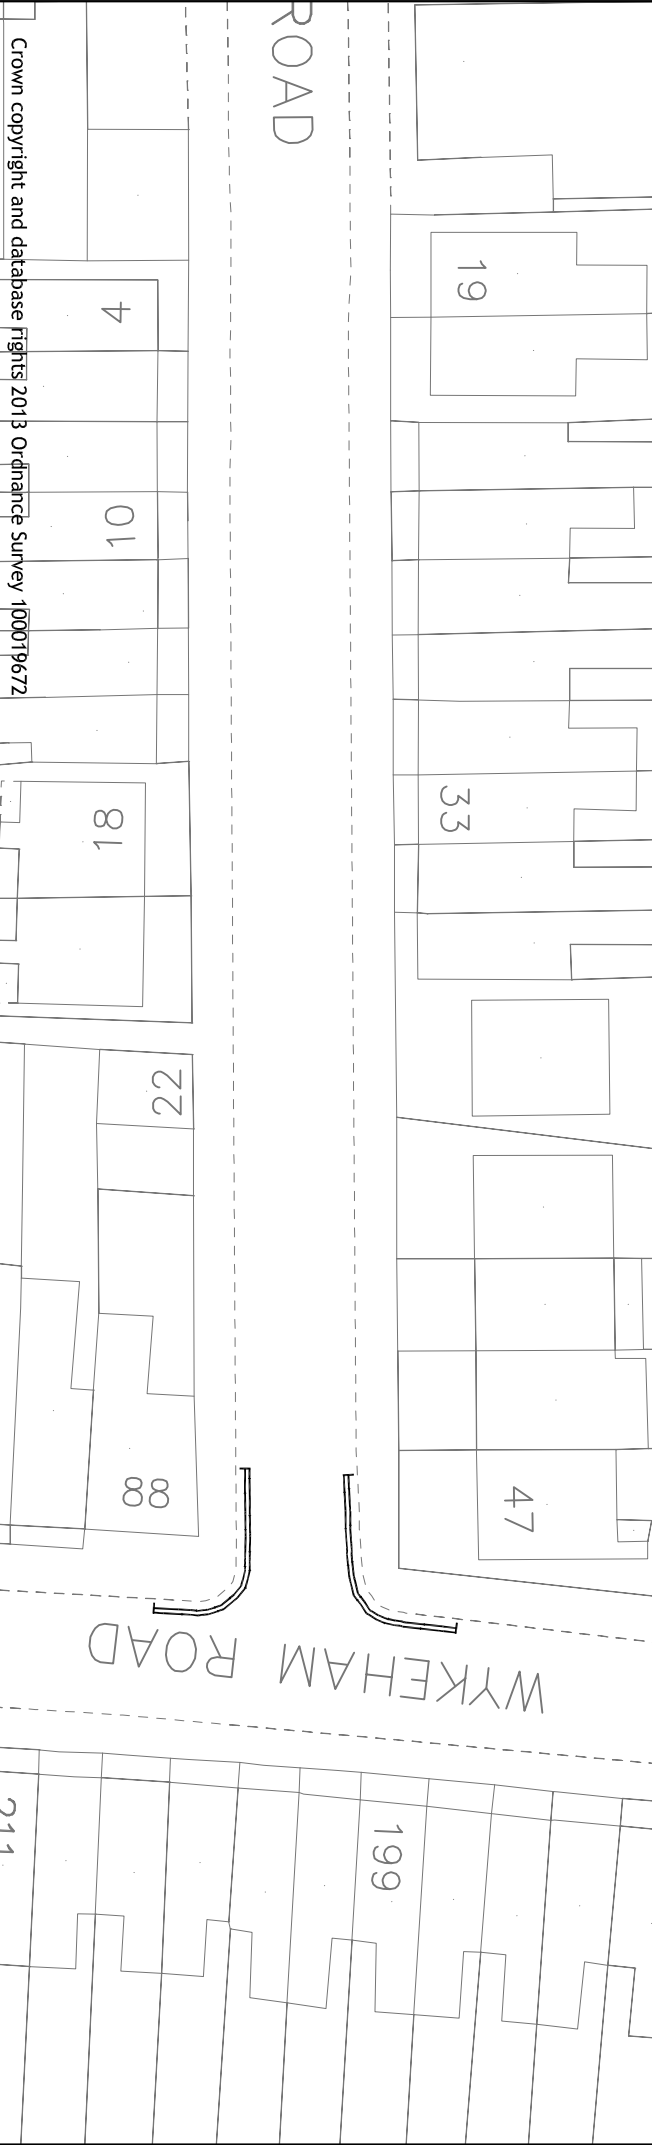

Crown copyright and database rights 2013 Ordnance Survey 100019672

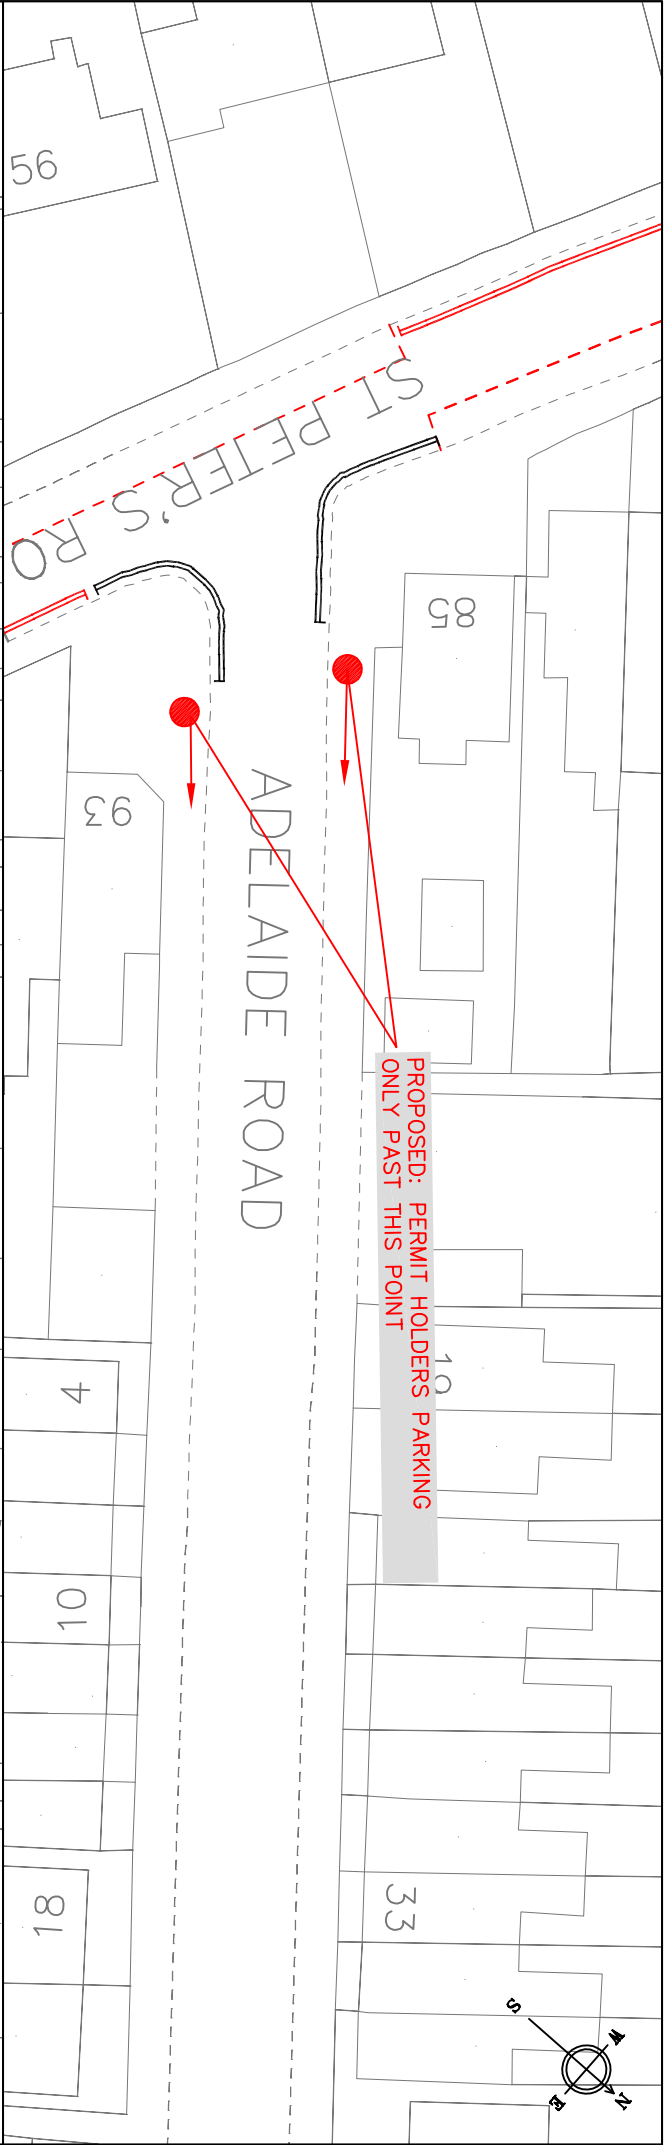

**Reading**  
Borough Council


Working better with you

Transport & Streetcare  
Civic Offices  
Reading  
RG1 2LU

Project		Scale	
EAST READING STUDY		N.T.S	
Drawing		Date	Drawn
ADELAIDE ROAD		JUN 18	JT
		Approved	
Drawing No.		ERS_Adelaide Road	

Key:

Private Land

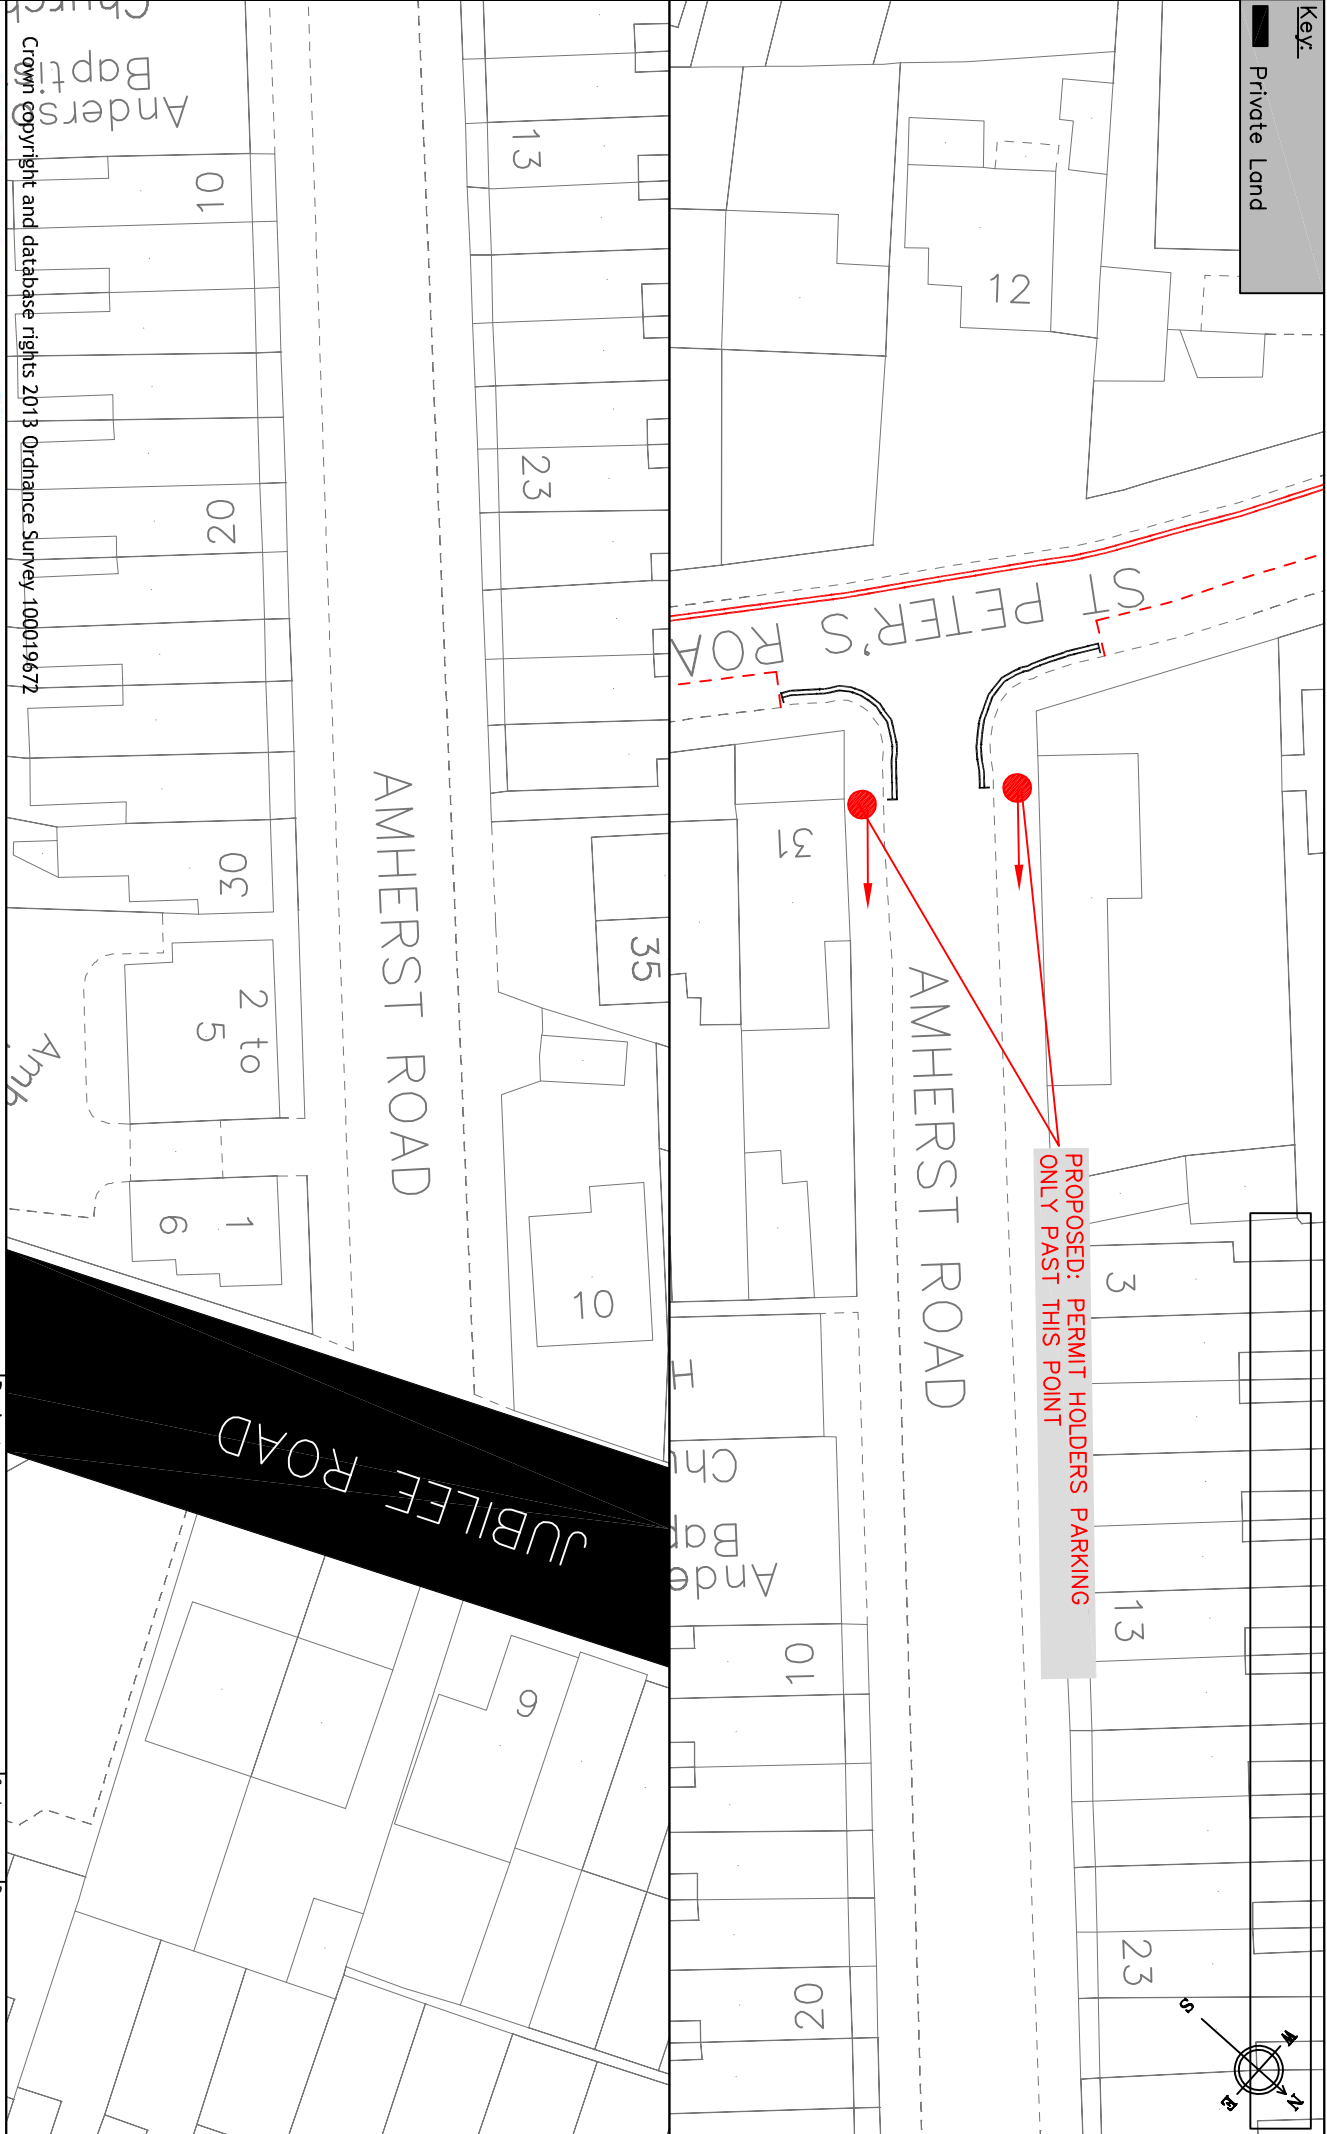

Crown copyright and database rights 2013 Ordnance Survey 100019672

Anders Bapti



**Reading**  
Borough Council

Working better with you

Transport & Streetcare  
Civic Offices  
Reading  
RG1 2LU

Project

EAST READING STUDY

Drawing

AMHERST ROAD

Scale  
N.T.S

Date  
JUN 18

Drawn  
JT

Checked  
Approved

Drawing No.


ERS\_Amherst Road

Key:

Private Land

22

PROPOSED: PERMIT HOLDERS PARKING  
ONLY PAST THIS POINT

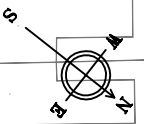

ST PETER'S ROAD

AUCKLAND ROAD

AUCKLAND ROAD

WYKEHAM ROAD

Crown copyright and database rights 2013 Ordnance Survey 100019672



**Reading**  
Borough Council

Working better with you

Transport & Streetcare  
Civic Offices  
Reading  
RG1 2LU

Project

EAST READING STUDY

Drawing

AUCKLAND ROAD

Scale

N.T.S

Drawn

JT

Date


JUN 18

Checked

Approved

Drawing No.

ERS\_Auckland Road

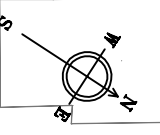


PROPOSED: 8AM-8PM PERMIT HOLDERS ONLY OR 2 HOURS NO RETURN WITHIN 2 HOURS. AT ALL OTHER TIMES PERMIT HOLDERS ONLY. 145M LONG. APPROX 29 SPACES

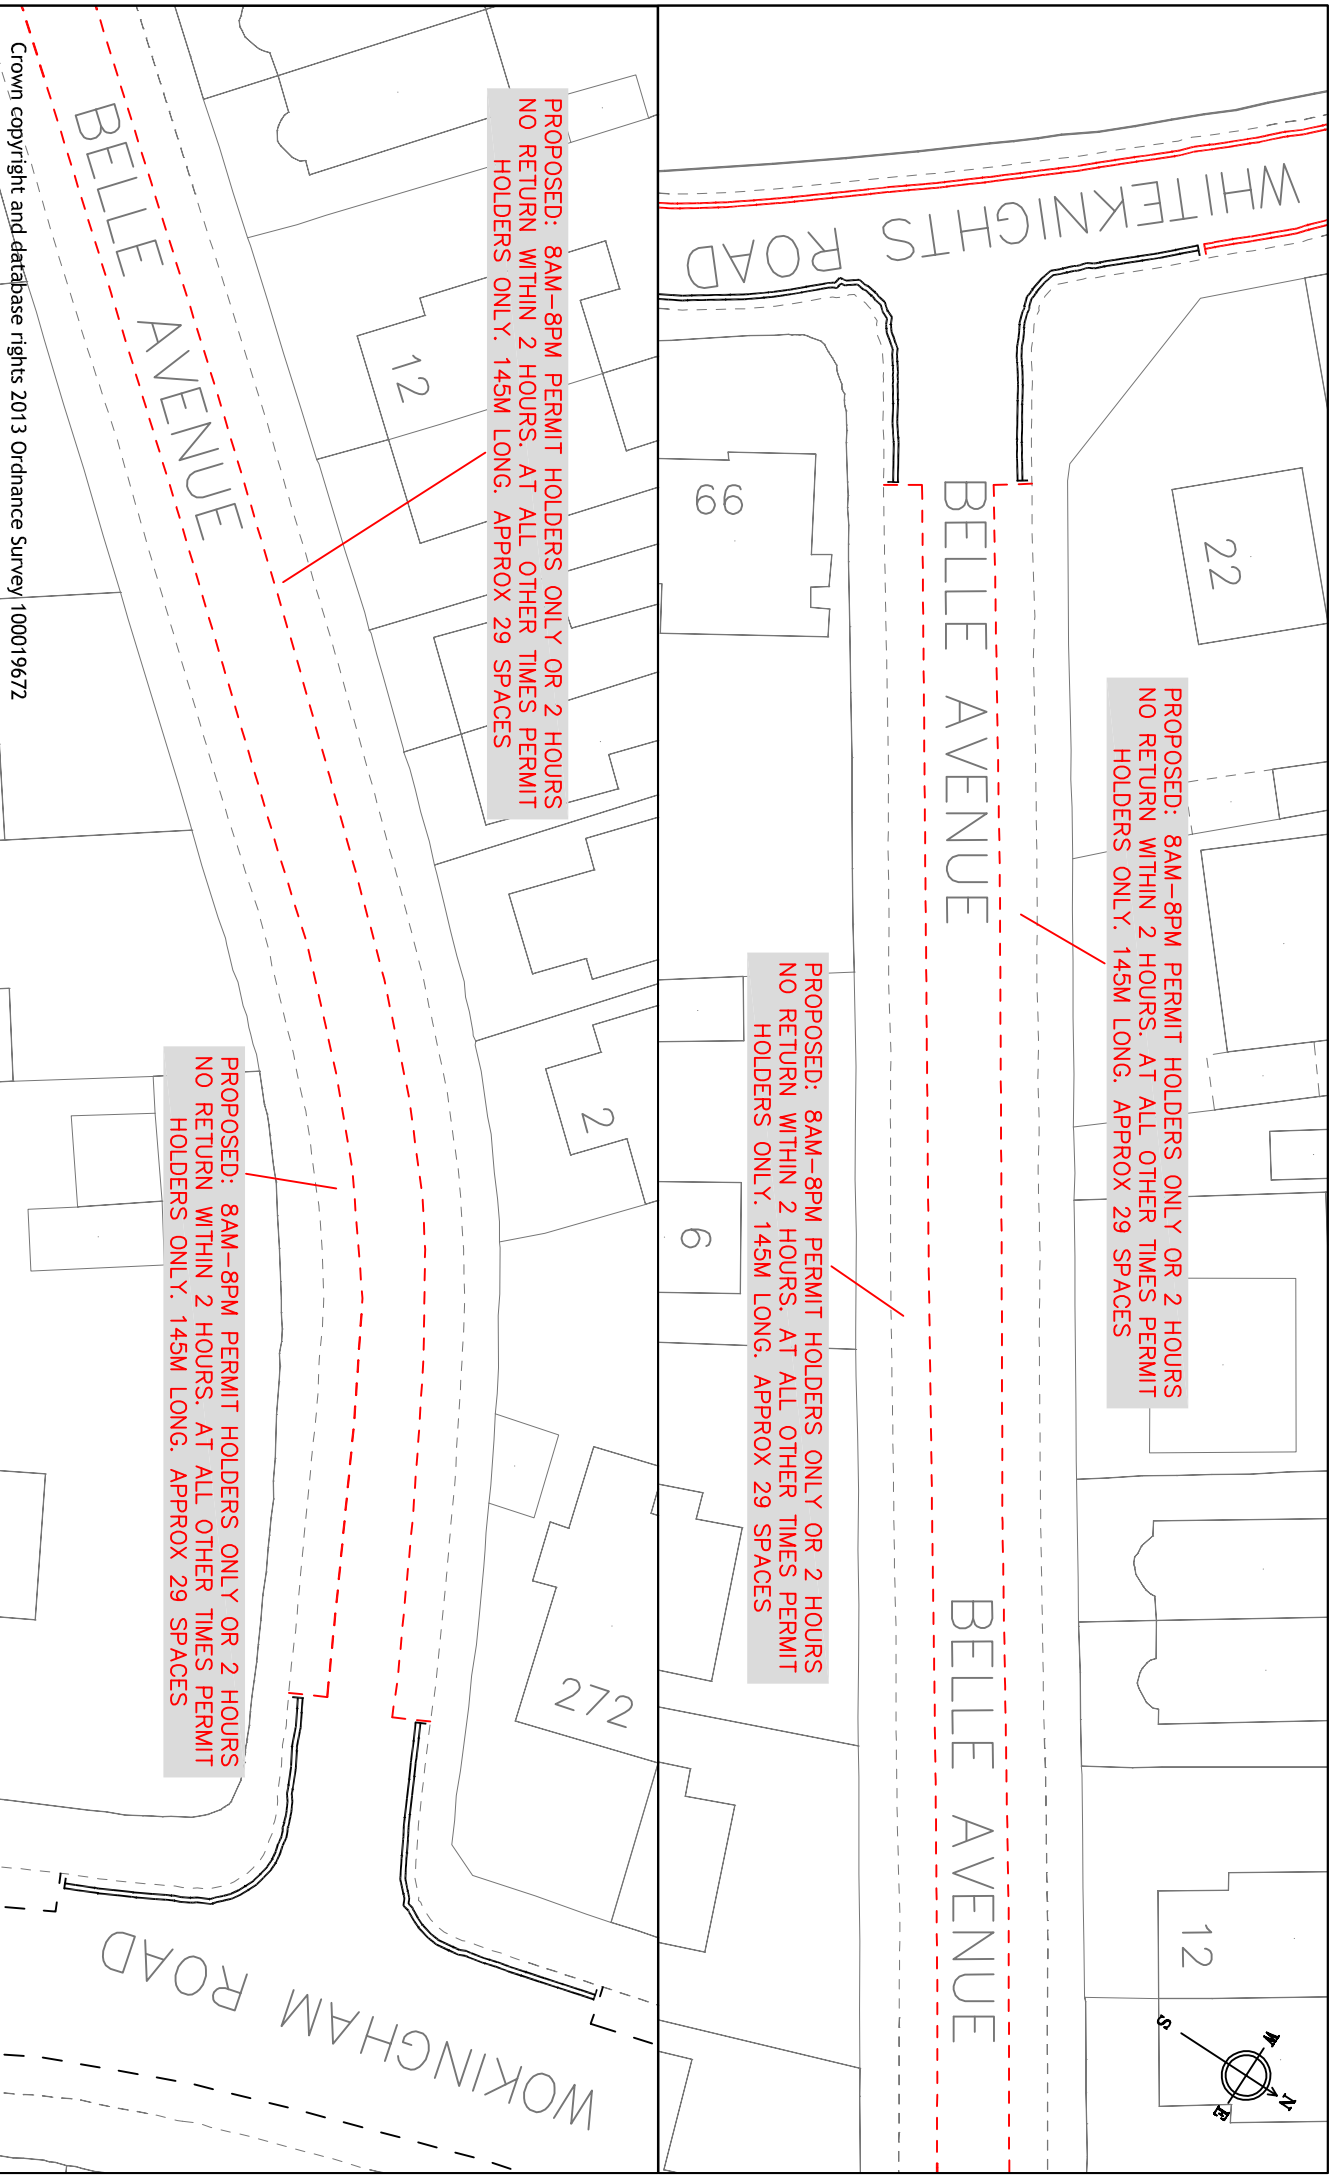



Crown copyright and database rights 2013 Ordnance Survey 100019672



**Reading**  
Borough Council  
Working better with you

Transport & Streetcare  
Civic Offices  
Reading  
RG1 2LU

Project		Scale	
EAST READING STUDY		N.T.S	
Drawing		Date	Drawn
BELLE AVENUE		JUN 18	KD
		Approved	Checked
Drawing No.		JT	JT
ERS_Belle Avenue			

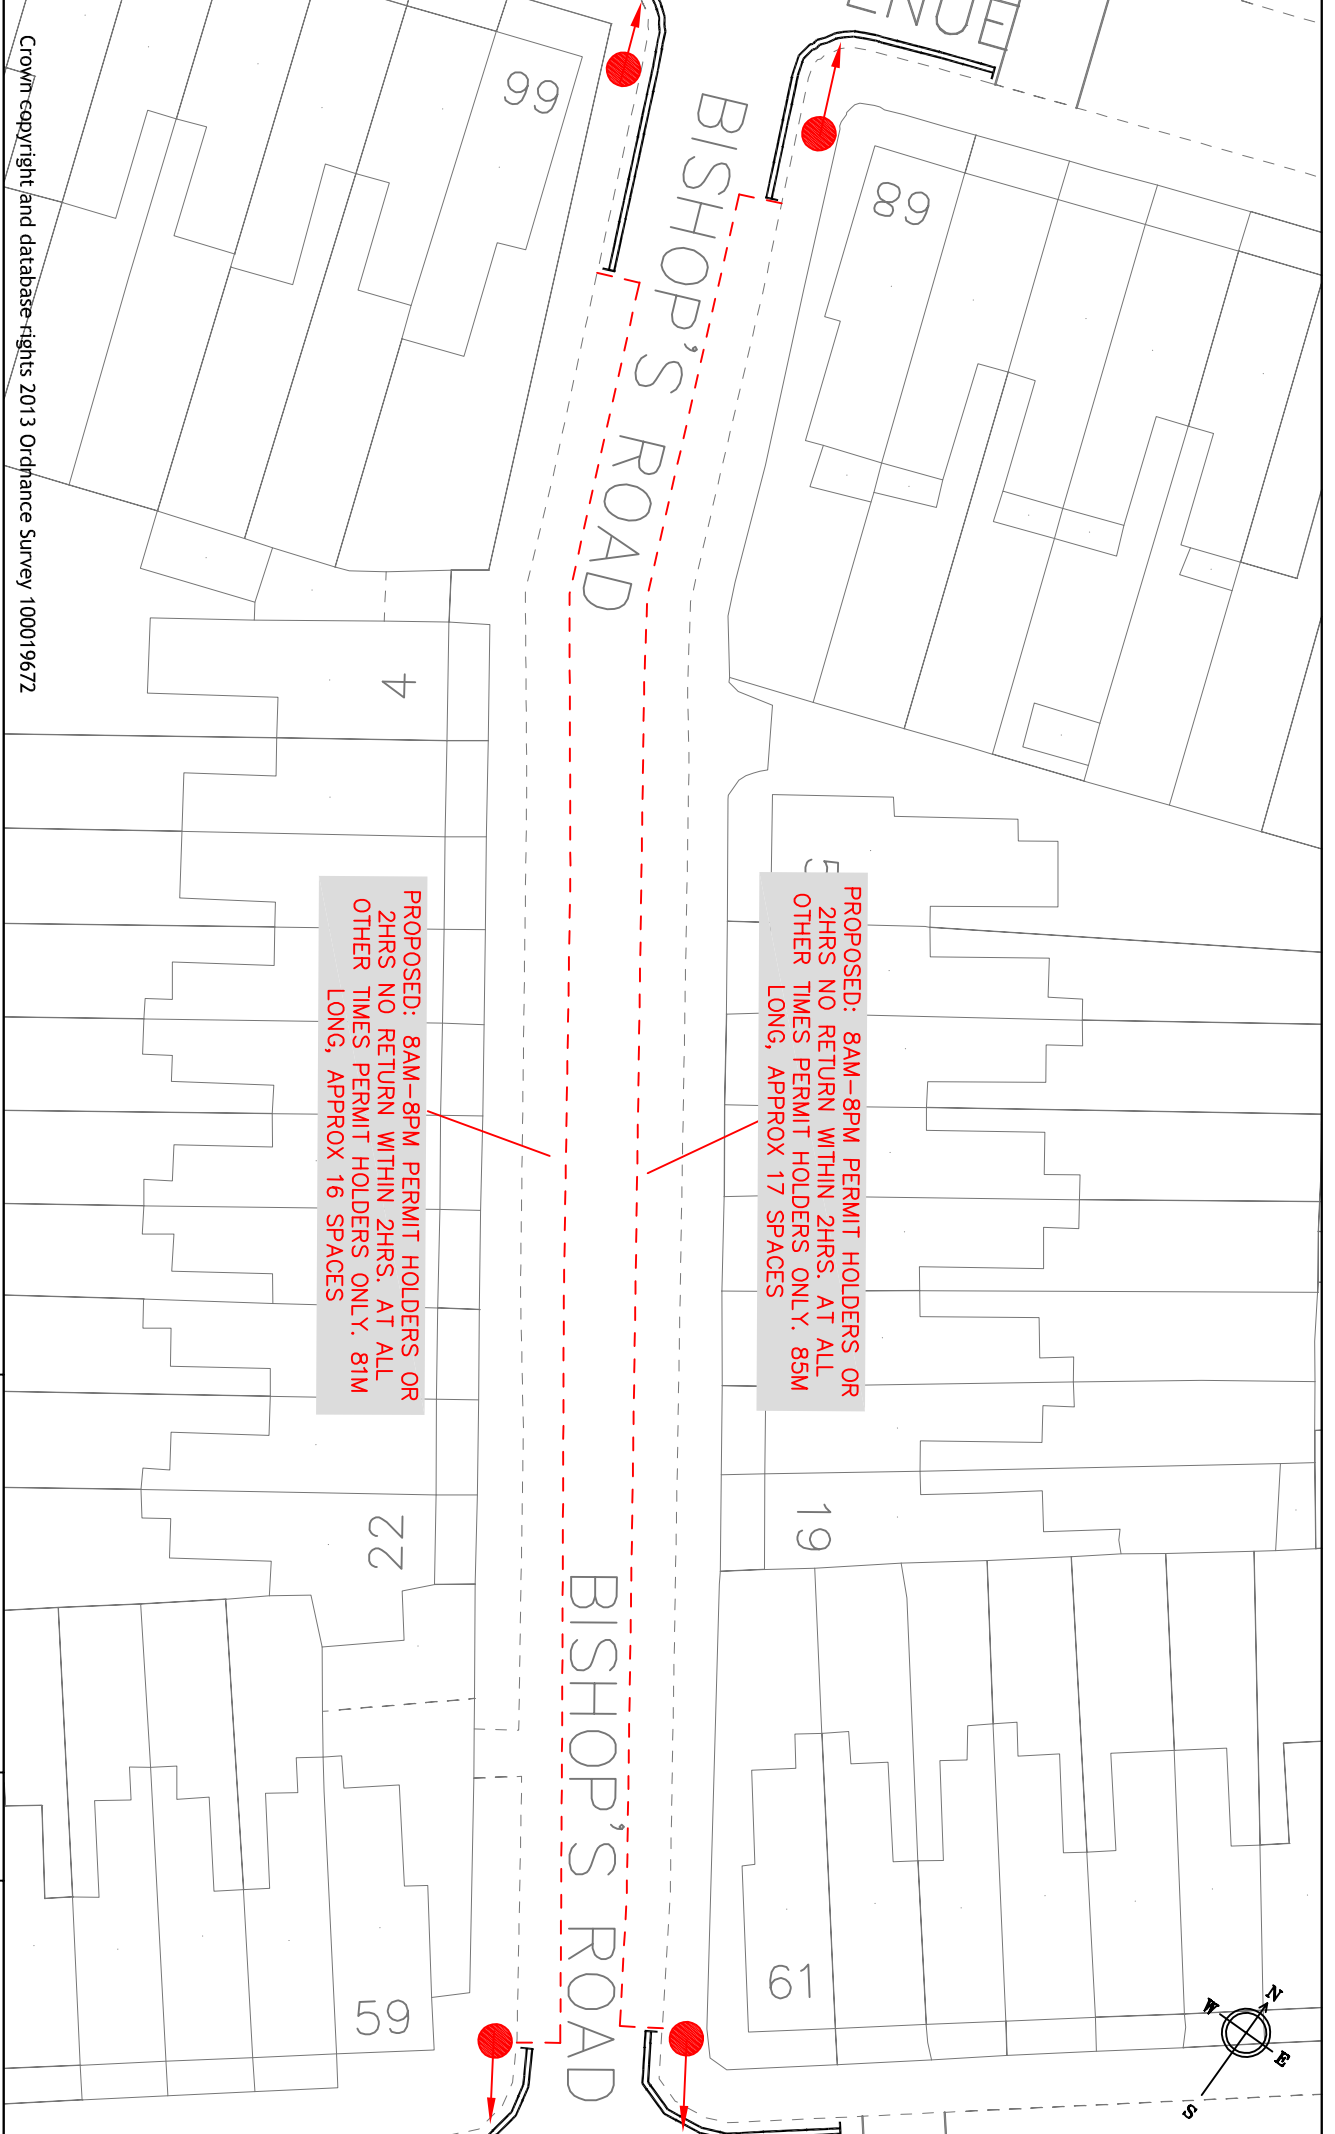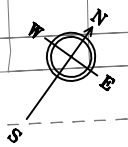

Crown copyright and database rights 2013 Ordnance Survey 100019672



**Reading**  
Borough Council

Working better with you

Transport & Streetcare  
Civic Offices

Reading  
RG1 2LU

Project

EAST READING STUDY

Drawing

BISHOP'S ROAD

Scale

N.T.S

Drawn JT

Checked

Date

JUN 18


Approved

Drawing No.

ERS\_Bishop's Road

Key:

DYL Double Yellow Line

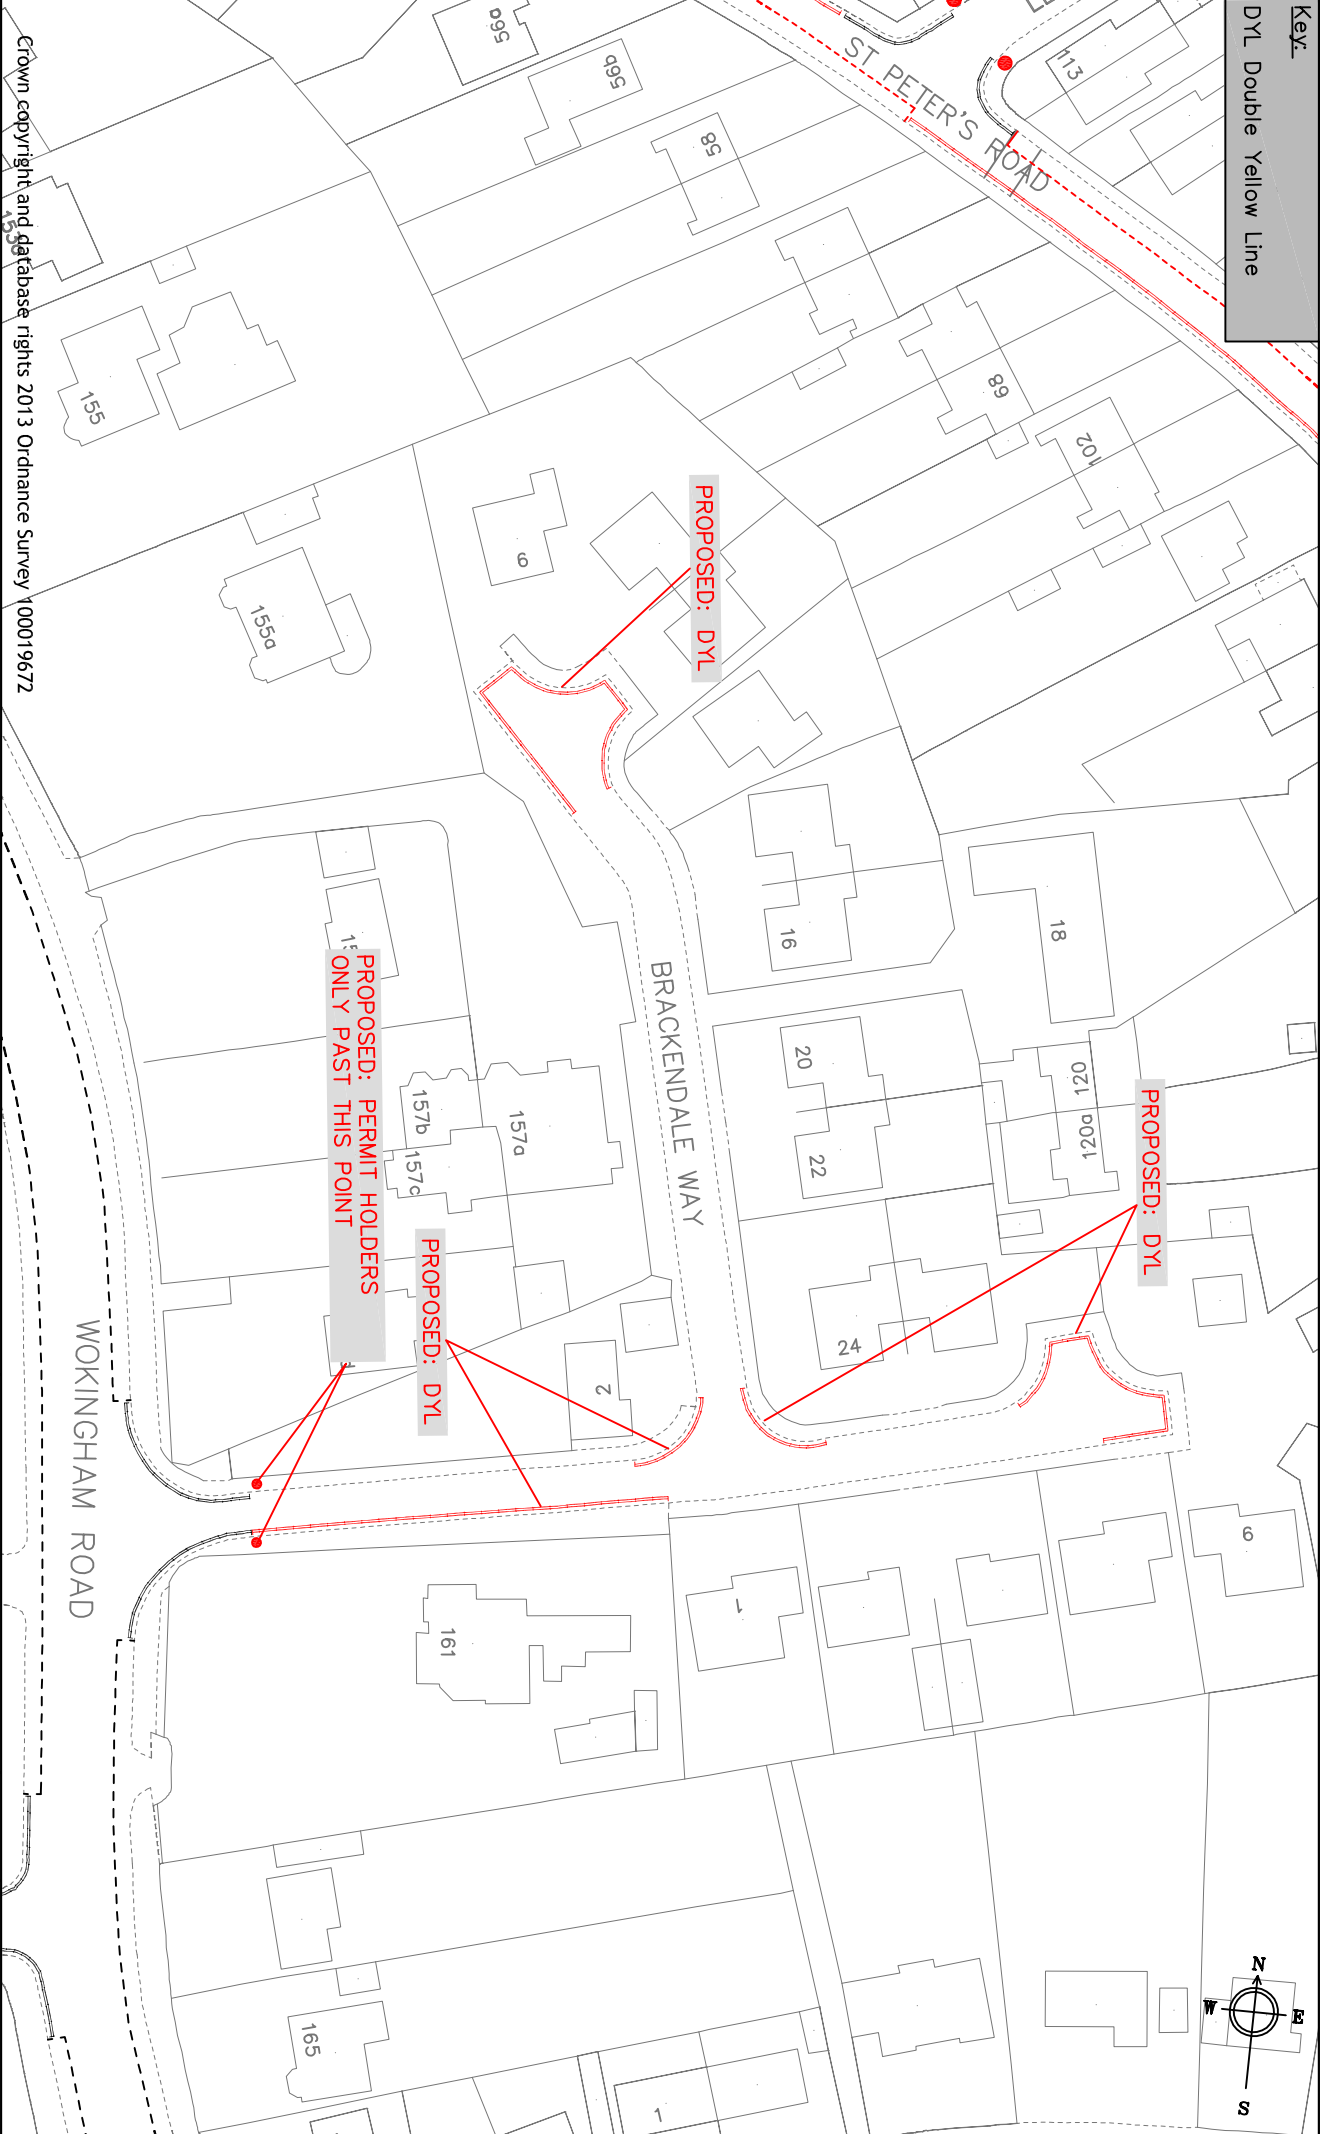

PROPOSED: DYL

PROPOSED: DYL

PROPOSED: PERMIT HOLDERS  
ONLY PAST THIS POINT

PROPOSED: DYL

Crown copyright and database rights 2013 Ordnance Survey 100019672



**Reading**  
Borough Council

Working better with you

Transport & Streetcare  
Civic Offices  
Reading  
RG1 2LU

Project

EAST READING STUDY

Drawing

BRACKENDALE WAY

Scale

N.T.S

Drawn

JT

Date

AUG 18

Checked

JP

Approved

JP



Drawing No.

ERS\_Brackendale Way

Key:

Private Land

PROPOSED: PERMIT HOLDERS PARKING ONLY PAST THIS POINT

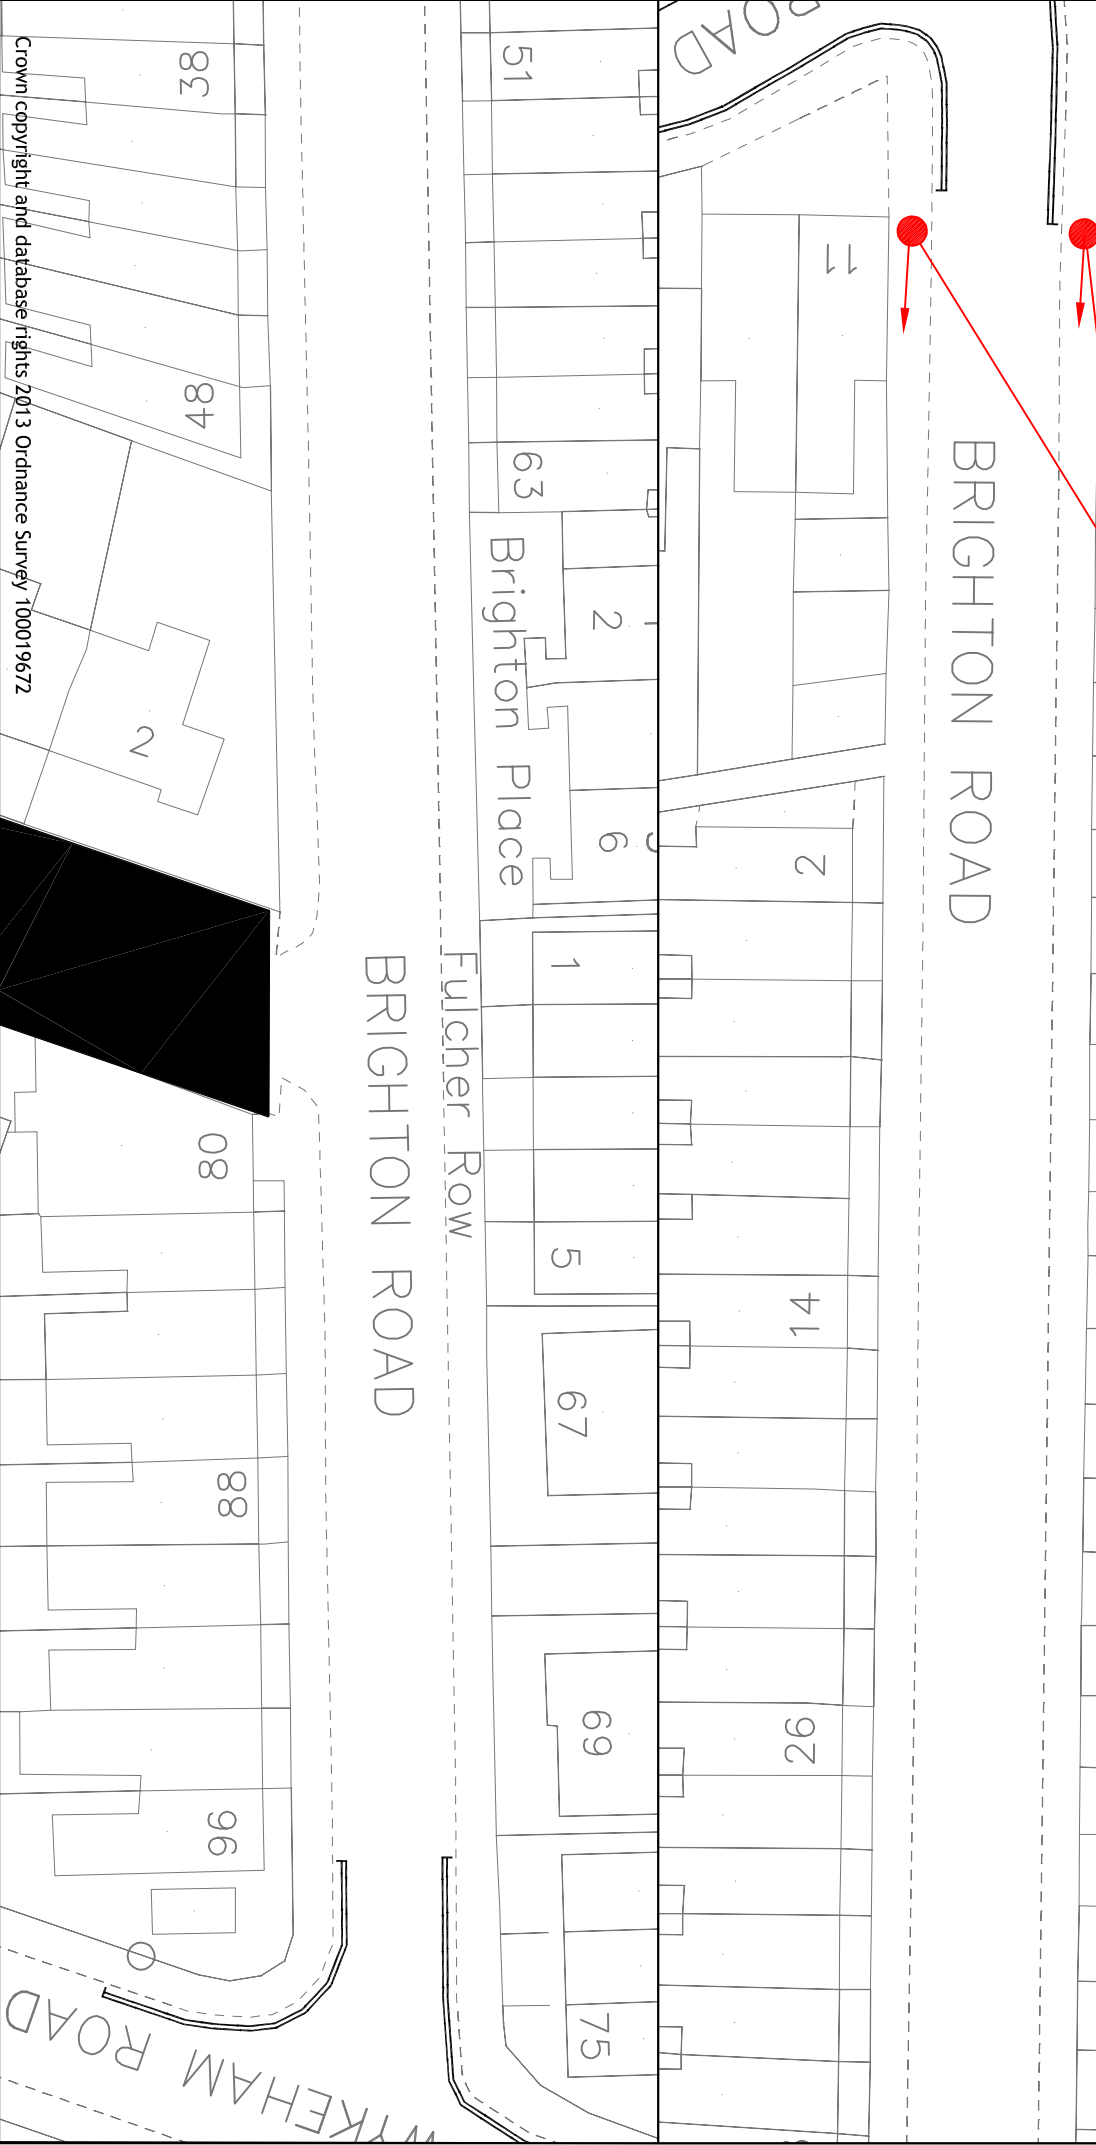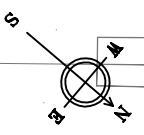

Crown copyright and database rights 2013 Ordnance Survey 100019672



**Reading**  
Borough Council

Working better with you

Transport & Streetcare  
Civic Offices  
Reading  
RG1 2LU

Project

EAST READING STUDY

Drawing

BRIGHTON ROAD

Scale

N.T.S

Drawn

JT

Date

JUN 18


Checked

Approved

Drawing No.

ERS\_Brighton Road

Key:  
 Private Land  
 DYL Double Yellow Line

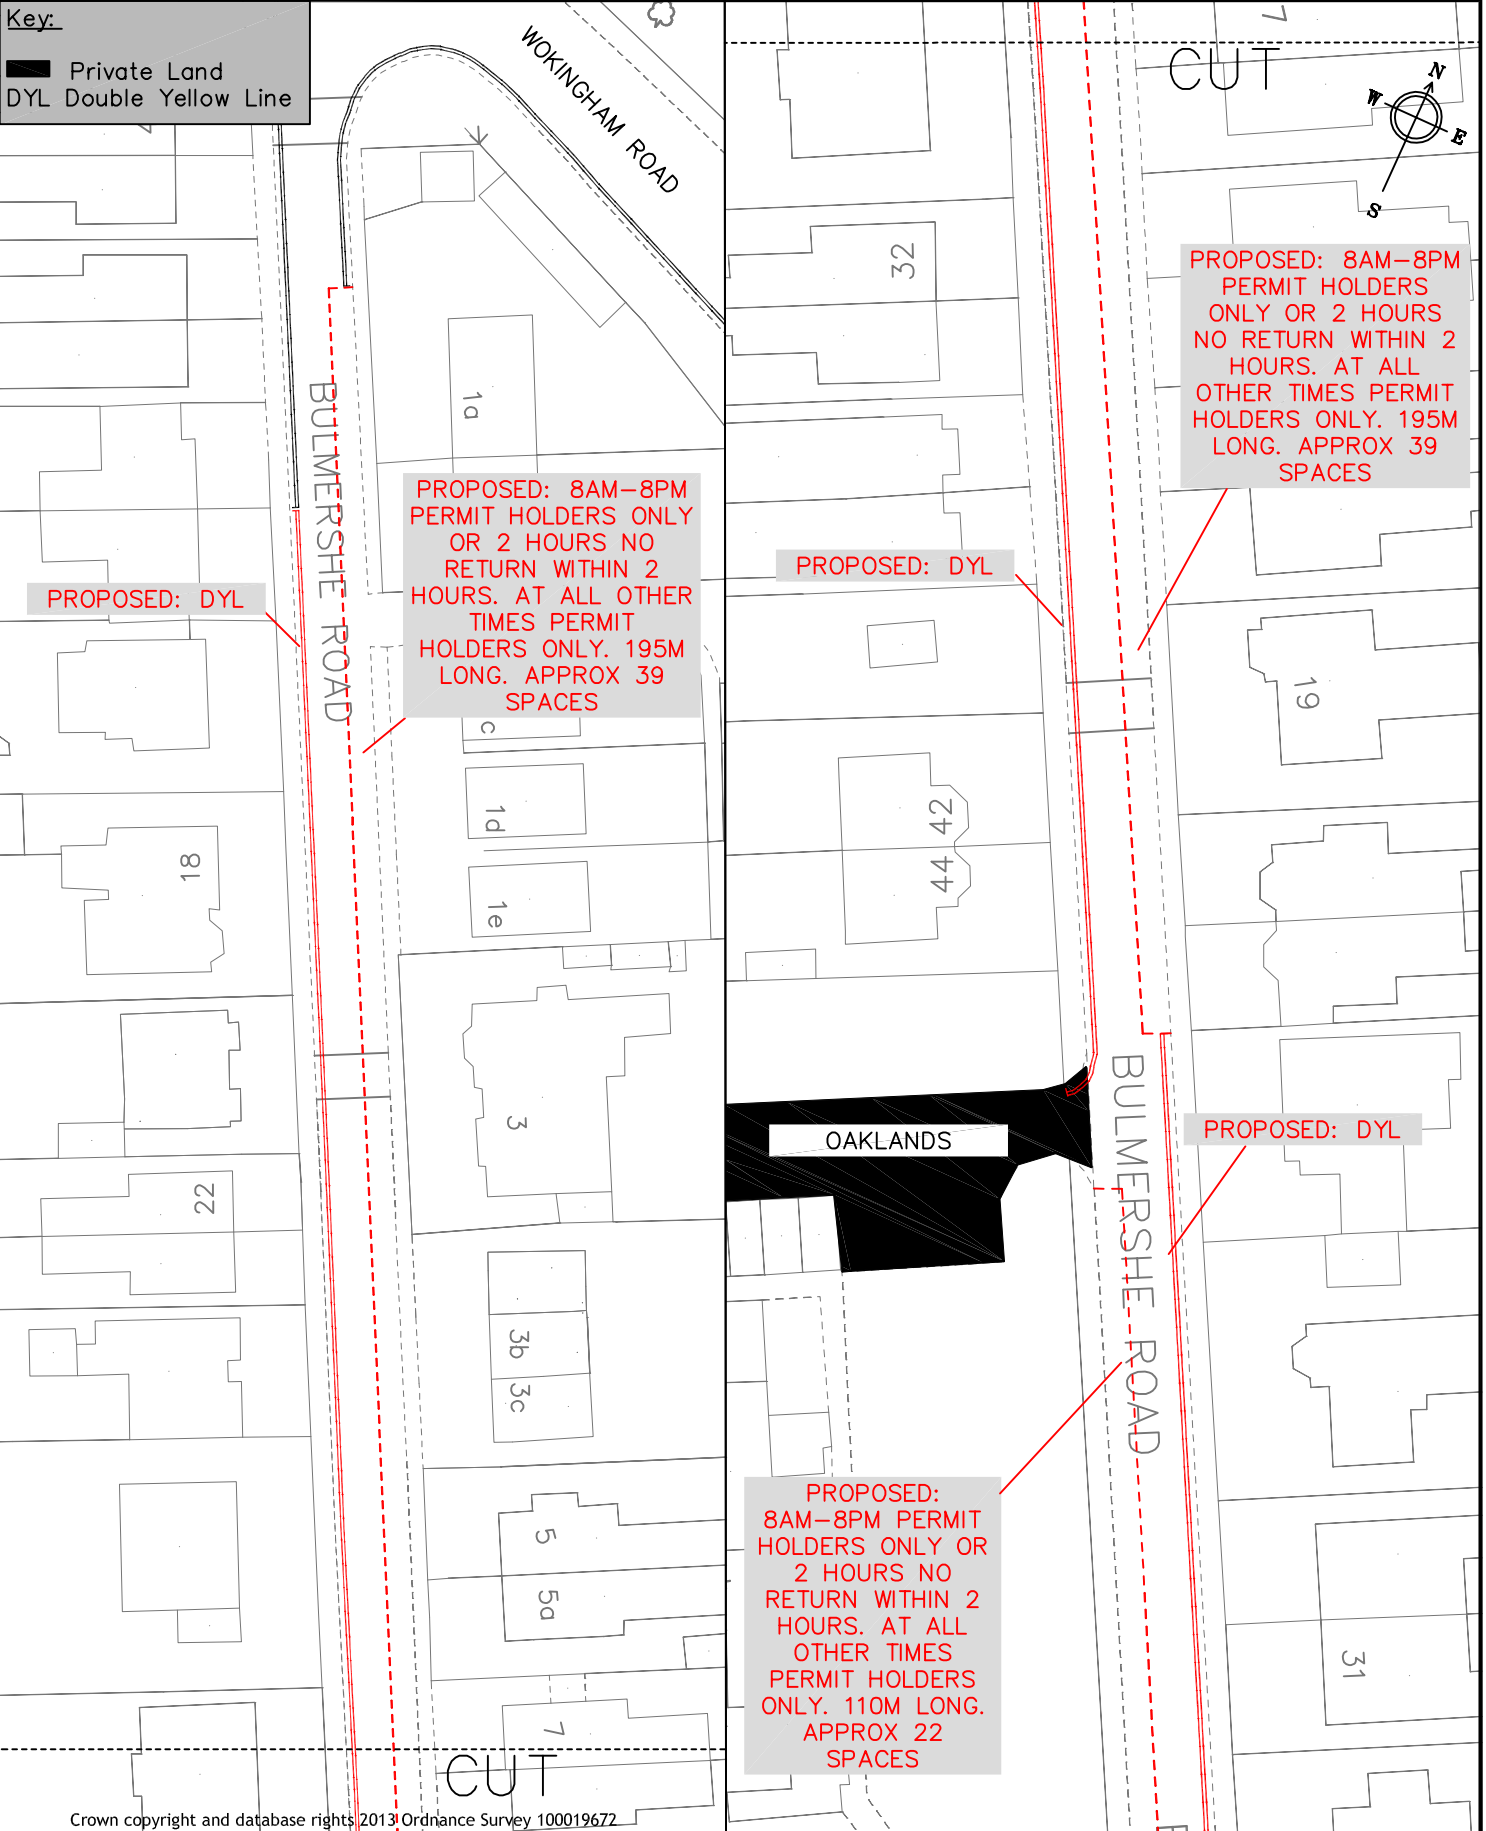

Crown copyright and database rights 2013 Ordnance Survey 100019672



Transport & Streetcare  
 Civic Offices  
 Reading  
 RG1 2LU

project		EAST READING STUDY	
drawing		BULMERSHE ROAD 1	
drawn KD	checked JT	approved JT	date AUG 18
scale N.T.S		drawing no. ERS_Bulmershe Road 1	

Key:  
 Private Land  
 DYL Double Yellow Line

**PROPOSED:**  
 8AM-8PM PERMIT  
 HOLDERS ONLY OR  
 2 HOURS NO  
 RETURN WITHIN 2  
 HOURS. AT ALL  
 OTHER TIMES  
 PERMIT HOLDERS  
 ONLY. 110M LONG.  
 APPROX 22  
 SPACES



**PROPOSED:**  
 8AM-8PM PERMIT  
 HOLDERS ONLY OR  
 2 HOURS NO  
 RETURN WITHIN 2  
 HOURS. AT ALL  
 OTHER TIMES  
 PERMIT HOLDERS  
 ONLY. 120M LONG,  
 APPROX 24  
 SPACES

**PROPOSED: DYL**

**PROPOSED: DYL**

**PROPOSED: DYL**

**PROPOSED:**  
 8AM-8PM PERMIT  
 HOLDERS ONLY OR  
 2 HOURS NO  
 RETURN WITHIN 2  
 HOURS. AT ALL  
 OTHER TIMES  
 PERMIT HOLDERS  
 ONLY. 120M LONG,  
 APPROX 24  
 SPACES

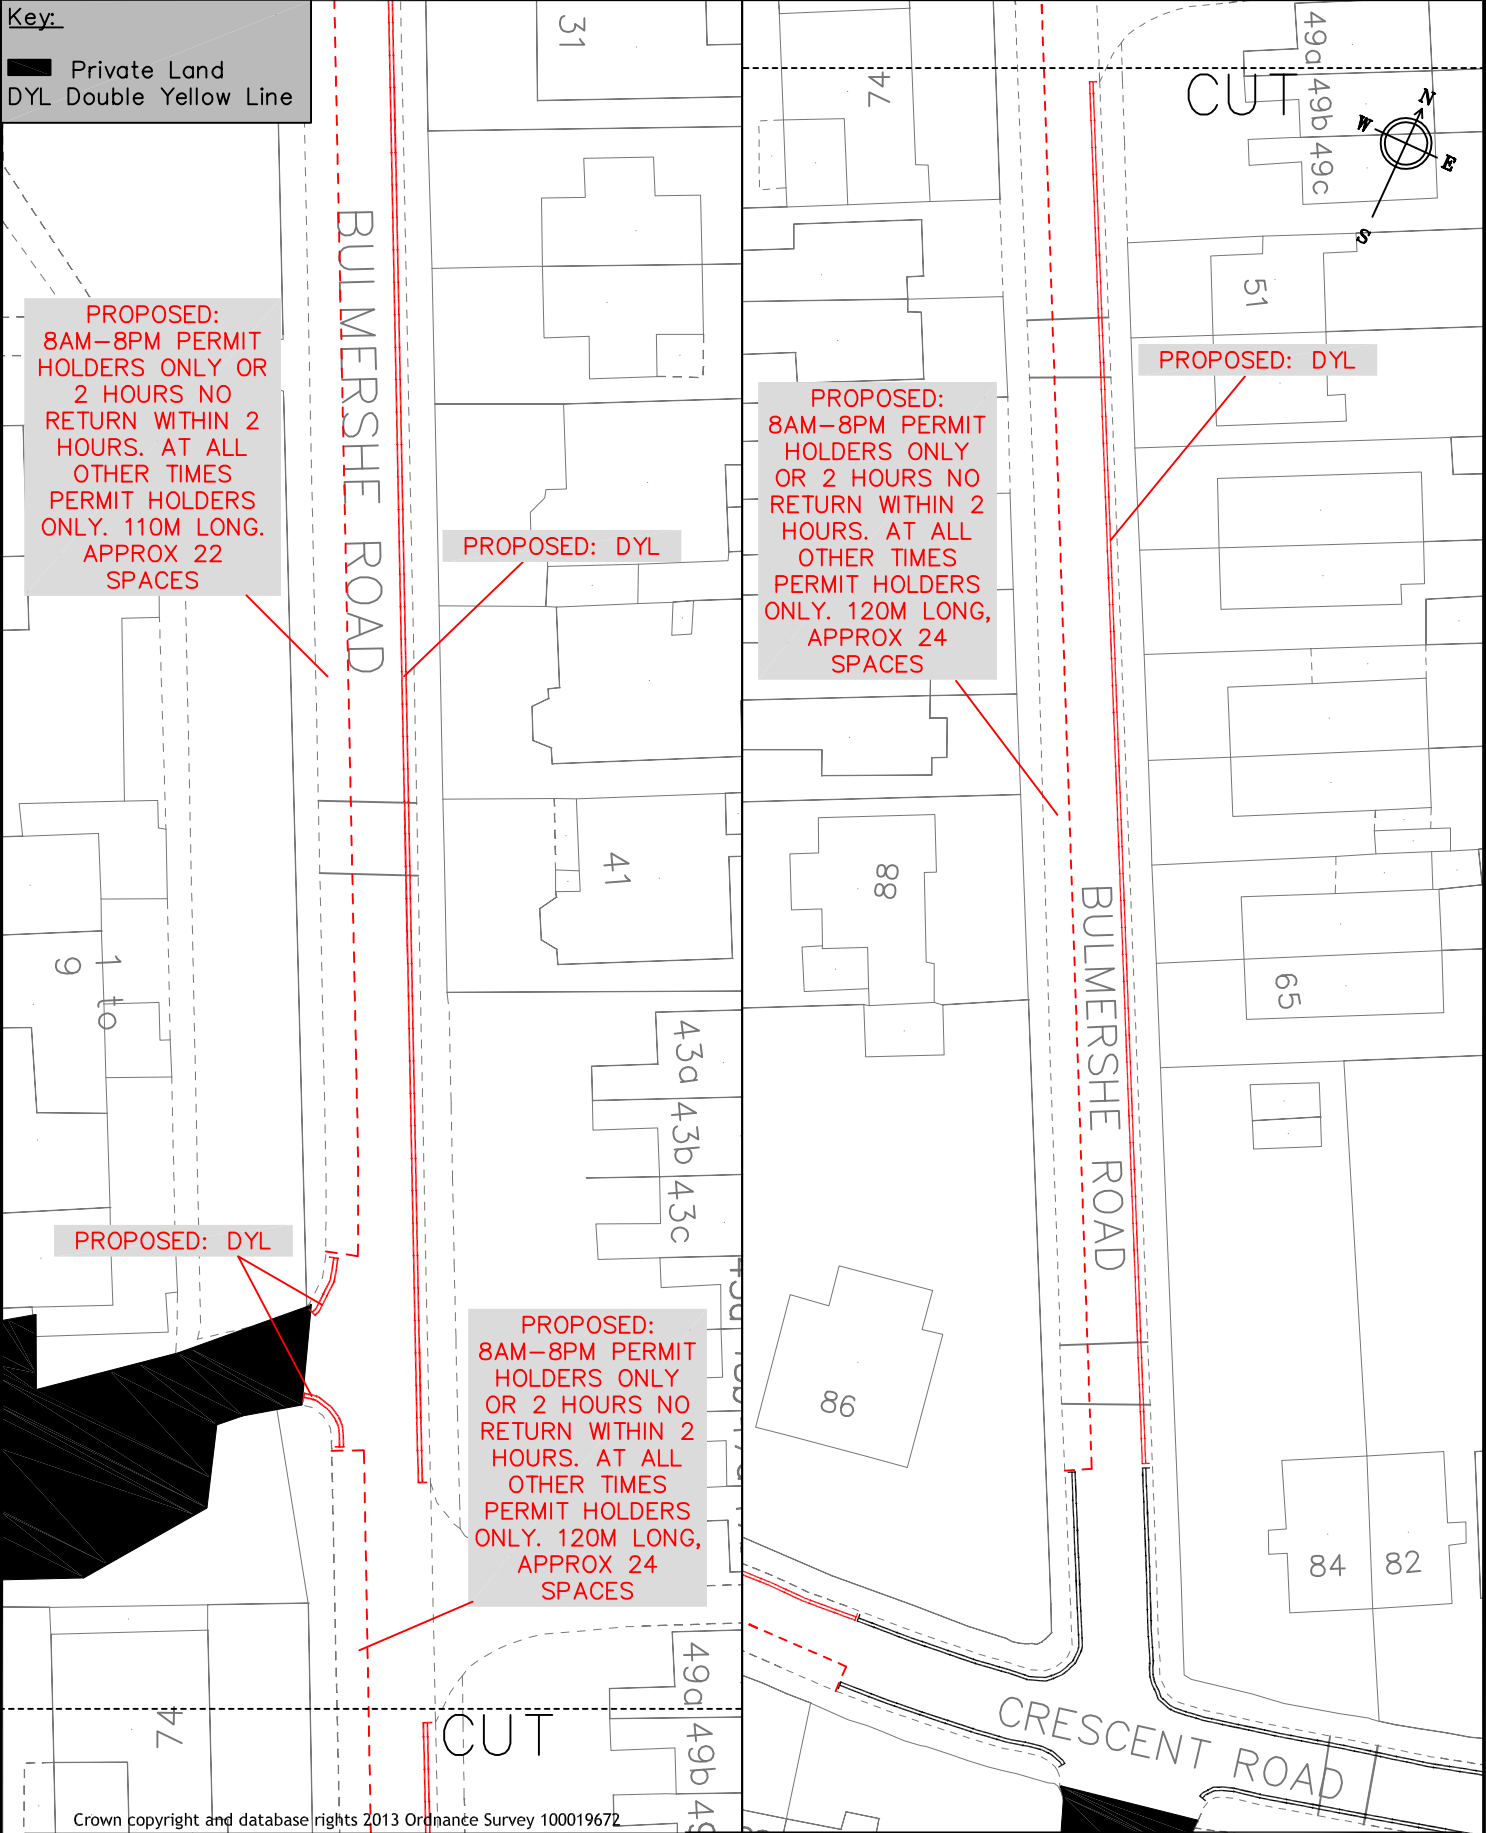
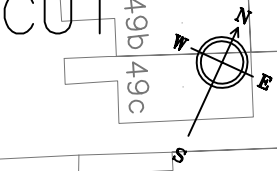


Crown copyright and database rights 2013 Ordnance Survey 100019672



Transport & Streetcare  
 Civic Offices  
 Reading  
 RG1 2LU

project		EAST READING STUDY	
drawing		BULMERSHE ROAD 2	
drawn KD	checked JT	approved JT	date AUG 18
scale N.T.S		drawing no. ERS_Bulmershe Road 2	

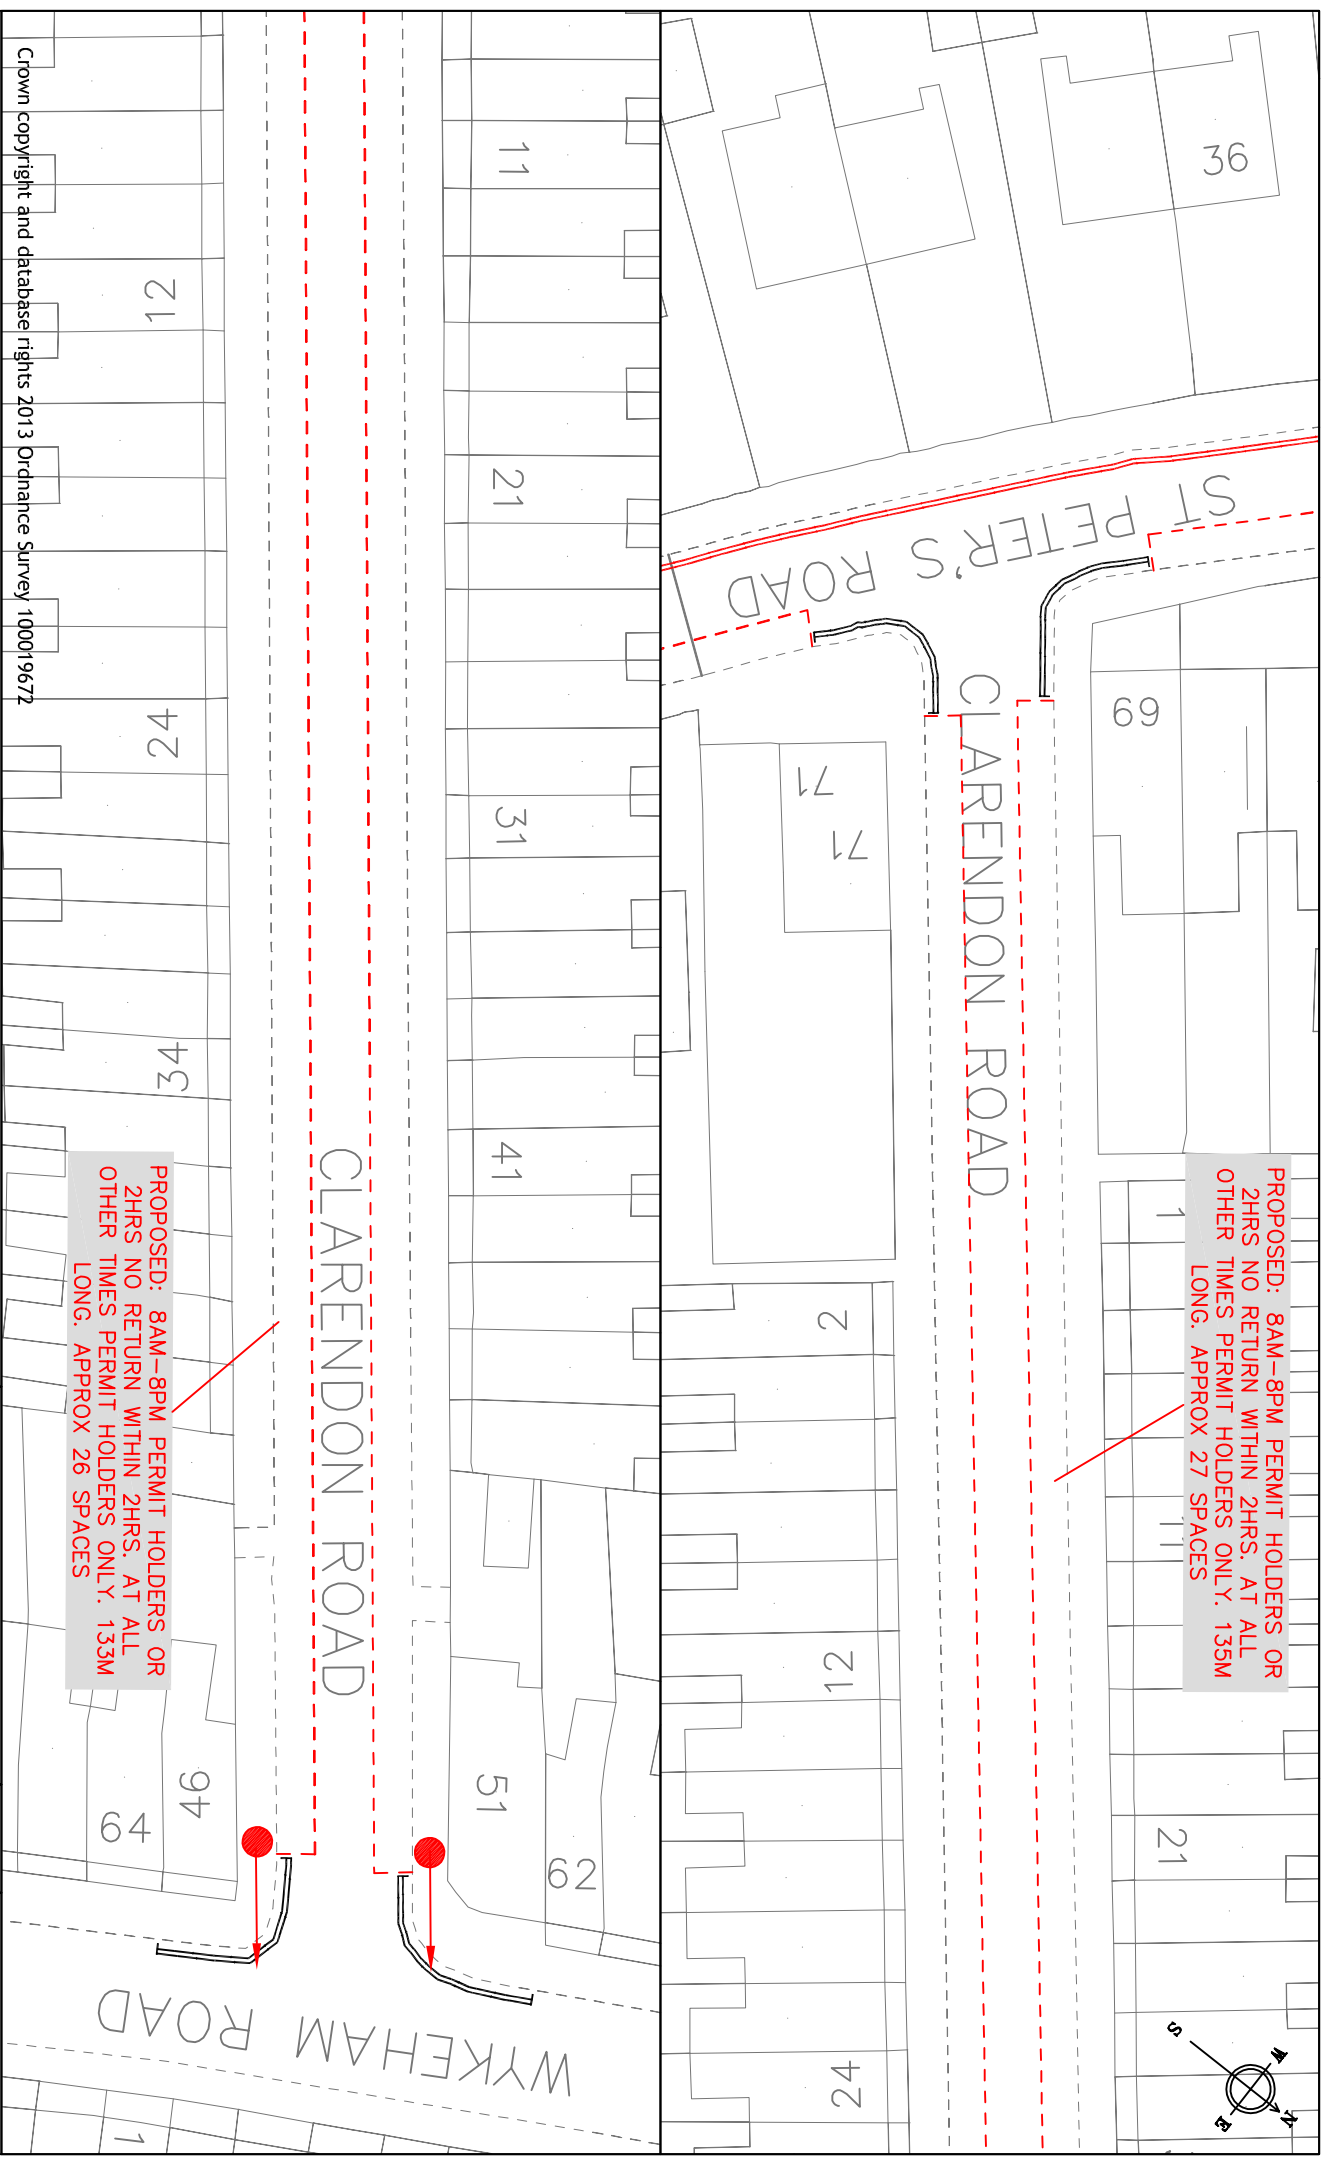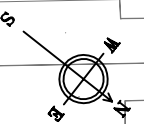

PROPOSED: 8AM-8PM PERMIT HOLDERS OR 2HRS NO RETURN WITHIN 2HRS. AT ALL OTHER TIMES PERMIT HOLDERS ONLY. 135M LONG. APPROX 27 SPACES

PROPOSED: 8AM-8PM PERMIT HOLDERS OR 2HRS NO RETURN WITHIN 2HRS. AT ALL OTHER TIMES PERMIT HOLDERS ONLY. 133M LONG. APPROX 26 SPACES

Crown copyright and database rights 2013 Ordnance Survey 100019672




**Reading**  
Borough Council

Working better with you

Transport & Streetcare  
Civic Offices  
Reading  
RG1 2LU

Project		Scale	
EAST READING STUDY		N.T.S	
Drawing		Date	Drawn
CLARENDON ROAD		JUN 18	JT
		Checked	Approved
Drawing No.		ERS_Clarendon Road	

Key:  
 Private Land  
 DYL Double Yellow Line

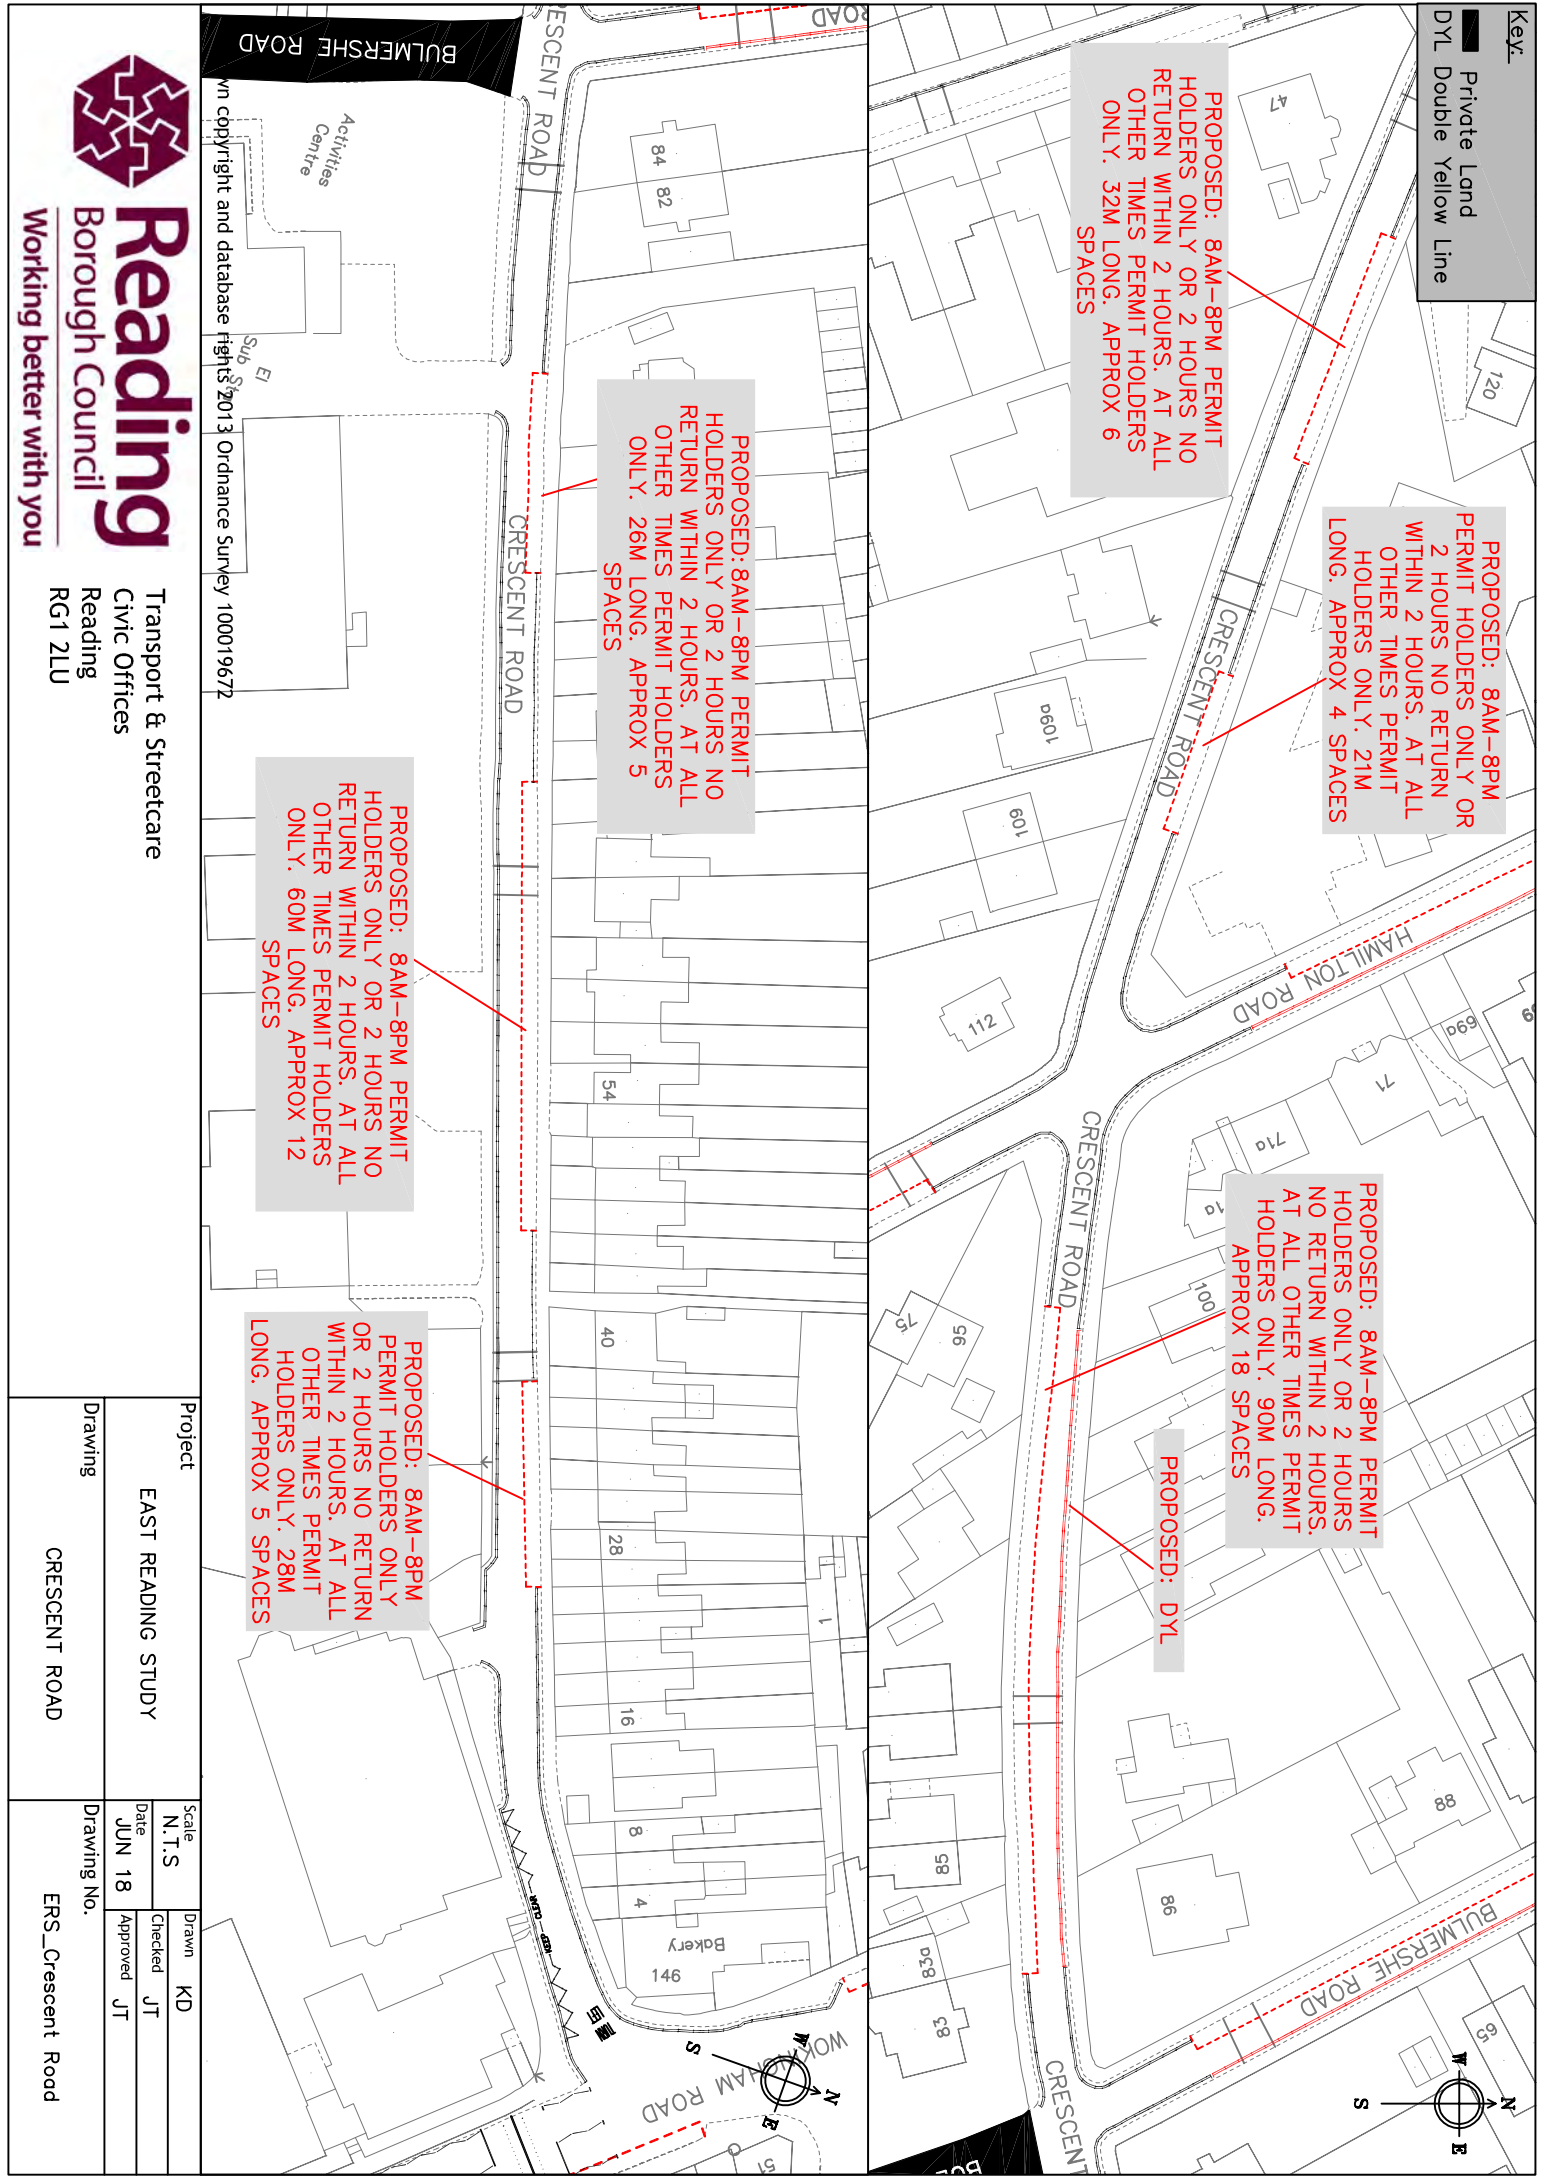

PROPOSED: 8AM-8PM PERMIT HOLDERS ONLY OR 2 HOURS NO RETURN WITHIN 2 HOURS. AT ALL OTHER TIMES PERMIT HOLDERS ONLY. 21M LONG. APPROX 4 SPACES

PROPOSED: 8AM-8PM PERMIT HOLDERS ONLY OR 2 HOURS NO RETURN WITHIN 2 HOURS. AT ALL OTHER TIMES PERMIT HOLDERS ONLY. 32M LONG. APPROX 6 SPACES

PROPOSED: 8AM-8PM PERMIT HOLDERS ONLY OR 2 HOURS NO RETURN WITHIN 2 HOURS. AT ALL OTHER TIMES PERMIT HOLDERS ONLY. 26M LONG. APPROX 5 SPACES

PROPOSED: 8AM-8PM PERMIT HOLDERS ONLY OR 2 HOURS NO RETURN WITHIN 2 HOURS. AT ALL OTHER TIMES PERMIT HOLDERS ONLY. 90M LONG. APPROX 18 SPACES

PROPOSED: DYL

PROPOSED: 8AM-8PM PERMIT HOLDERS ONLY OR 2 HOURS NO RETURN WITHIN 2 HOURS. AT ALL OTHER TIMES PERMIT HOLDERS ONLY. 60M LONG. APPROX 12 SPACES


PROPOSED: 8AM-8PM PERMIT HOLDERS ONLY OR 2 HOURS NO RETURN WITHIN 2 HOURS. AT ALL OTHER TIMES PERMIT HOLDERS ONLY. 28M LONG. APPROX 5 SPACES

BULMERSHE ROAD

Activities Centre  
 Sub Stn  
 El  
 Copyright and database rights © 2013 Ordnance Survey 100019672

Project		Scale	
EAST READING STUDY		N.T.S	
Drawing		Date	Drawn
CRESCENT ROAD		JUN 18	KD
		Approved	Checked
		JT	JT
		Drawing No.	
		ERS_Crescent Road	

Key:  
 Private Land  
 DYL Double Yellow Line

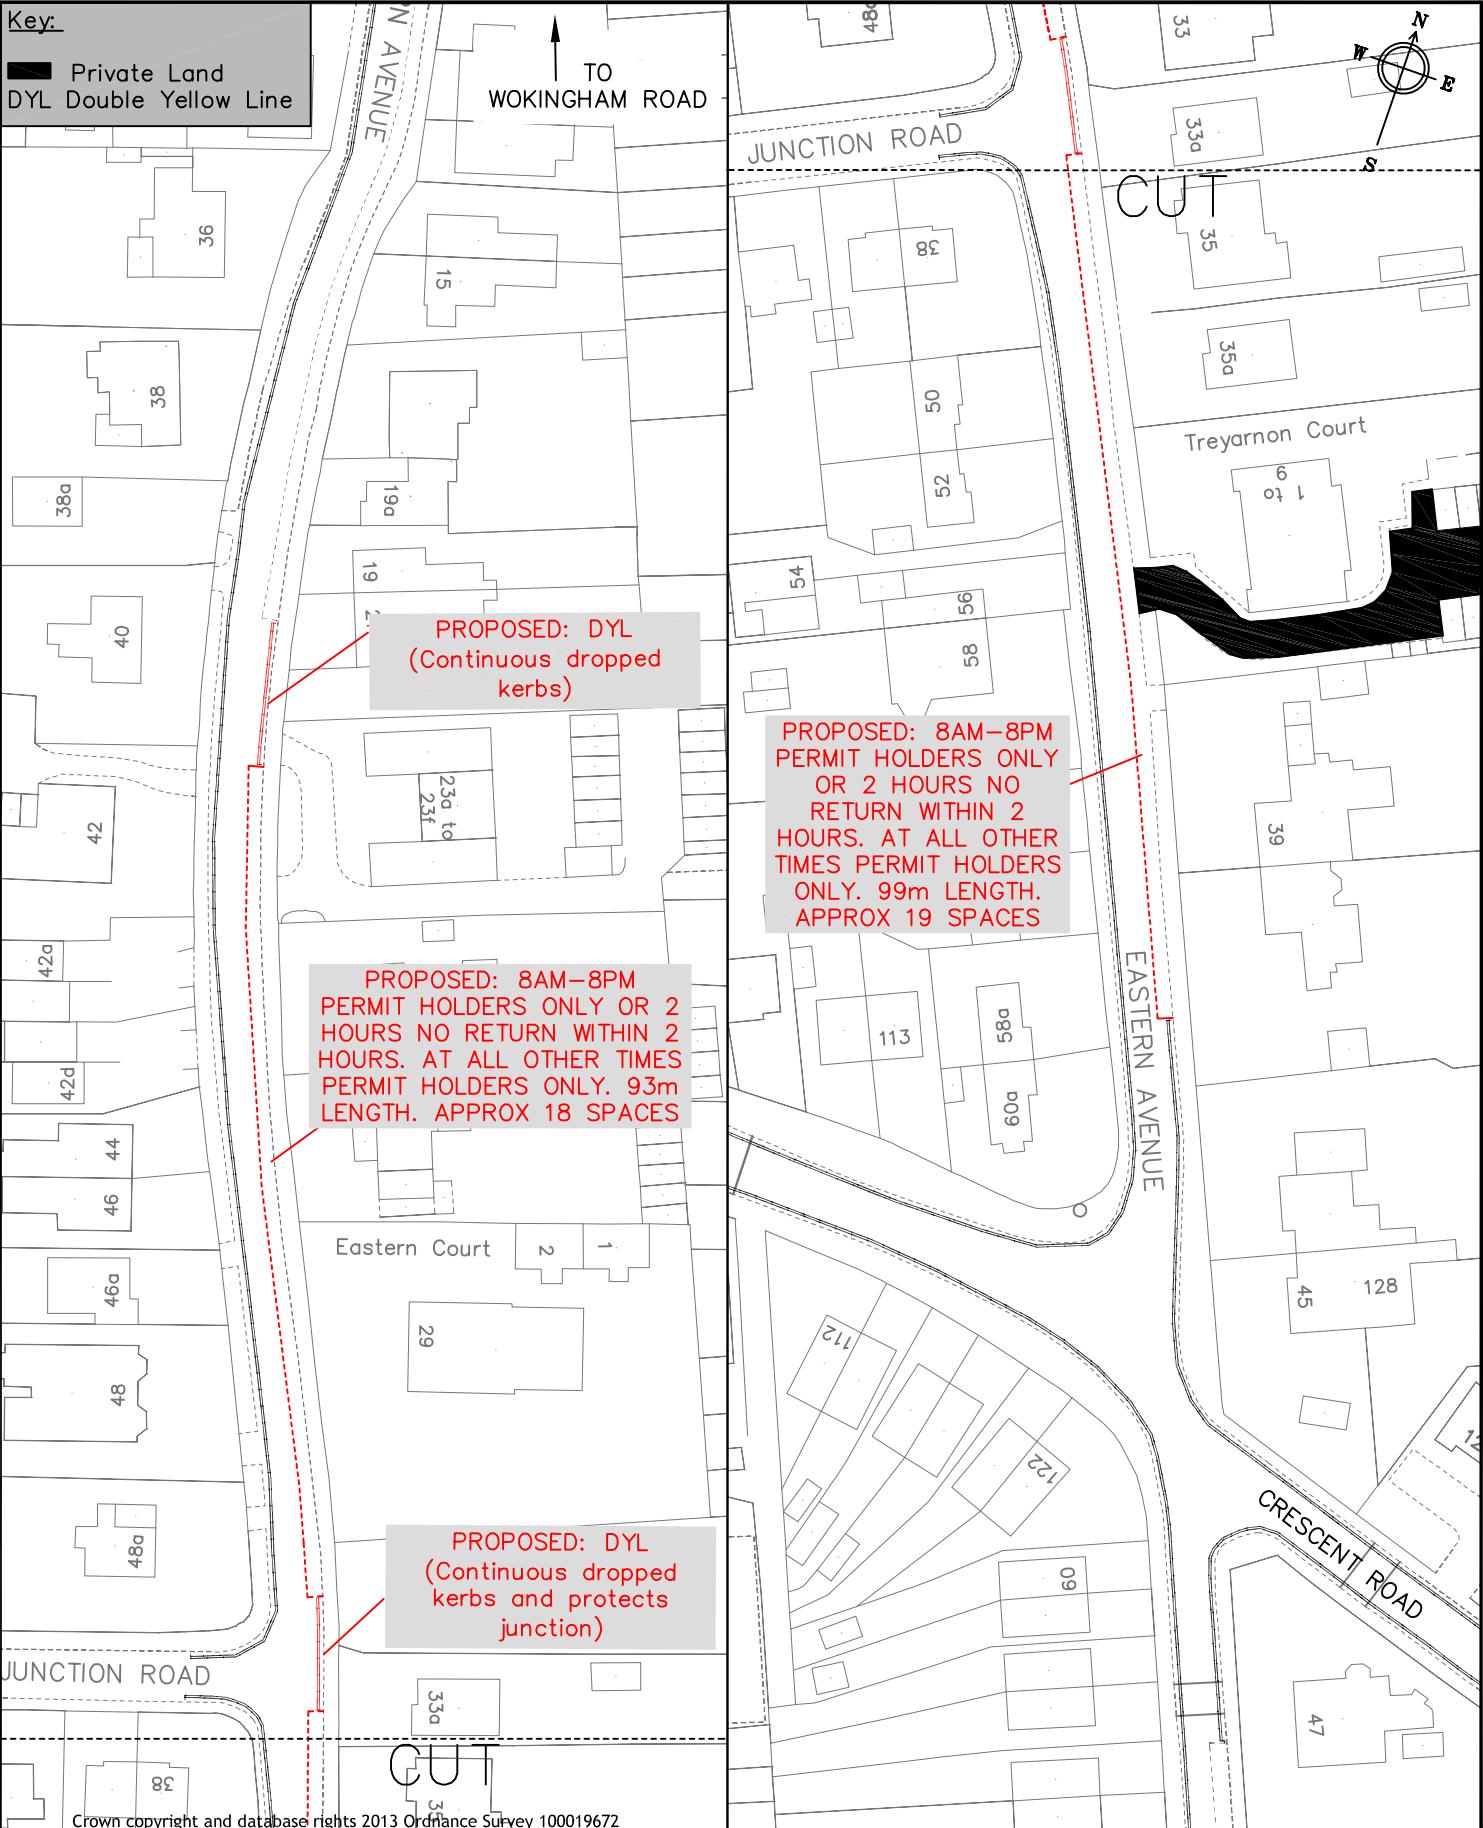

Crown copyright and database rights 2013 Ordnance Survey 100019672



Transport & Streetcare  
 Civic Offices  
 Reading  
 RG1 2LU

project		EAST READING STUDY	
drawing		EASTERN AVENUE	
drawn KD	checked JT	approved JT	date JUN 18
scale N.T.S	drawing no. ERS_Eastern Avenue		




**Reading**  
Borough Council

Working better with you


Transport & Streetcare  
Civic Offices  
Reading  
RG1 2LU

Crown copyright and database rights 2013 Ordnance Survey 100019672

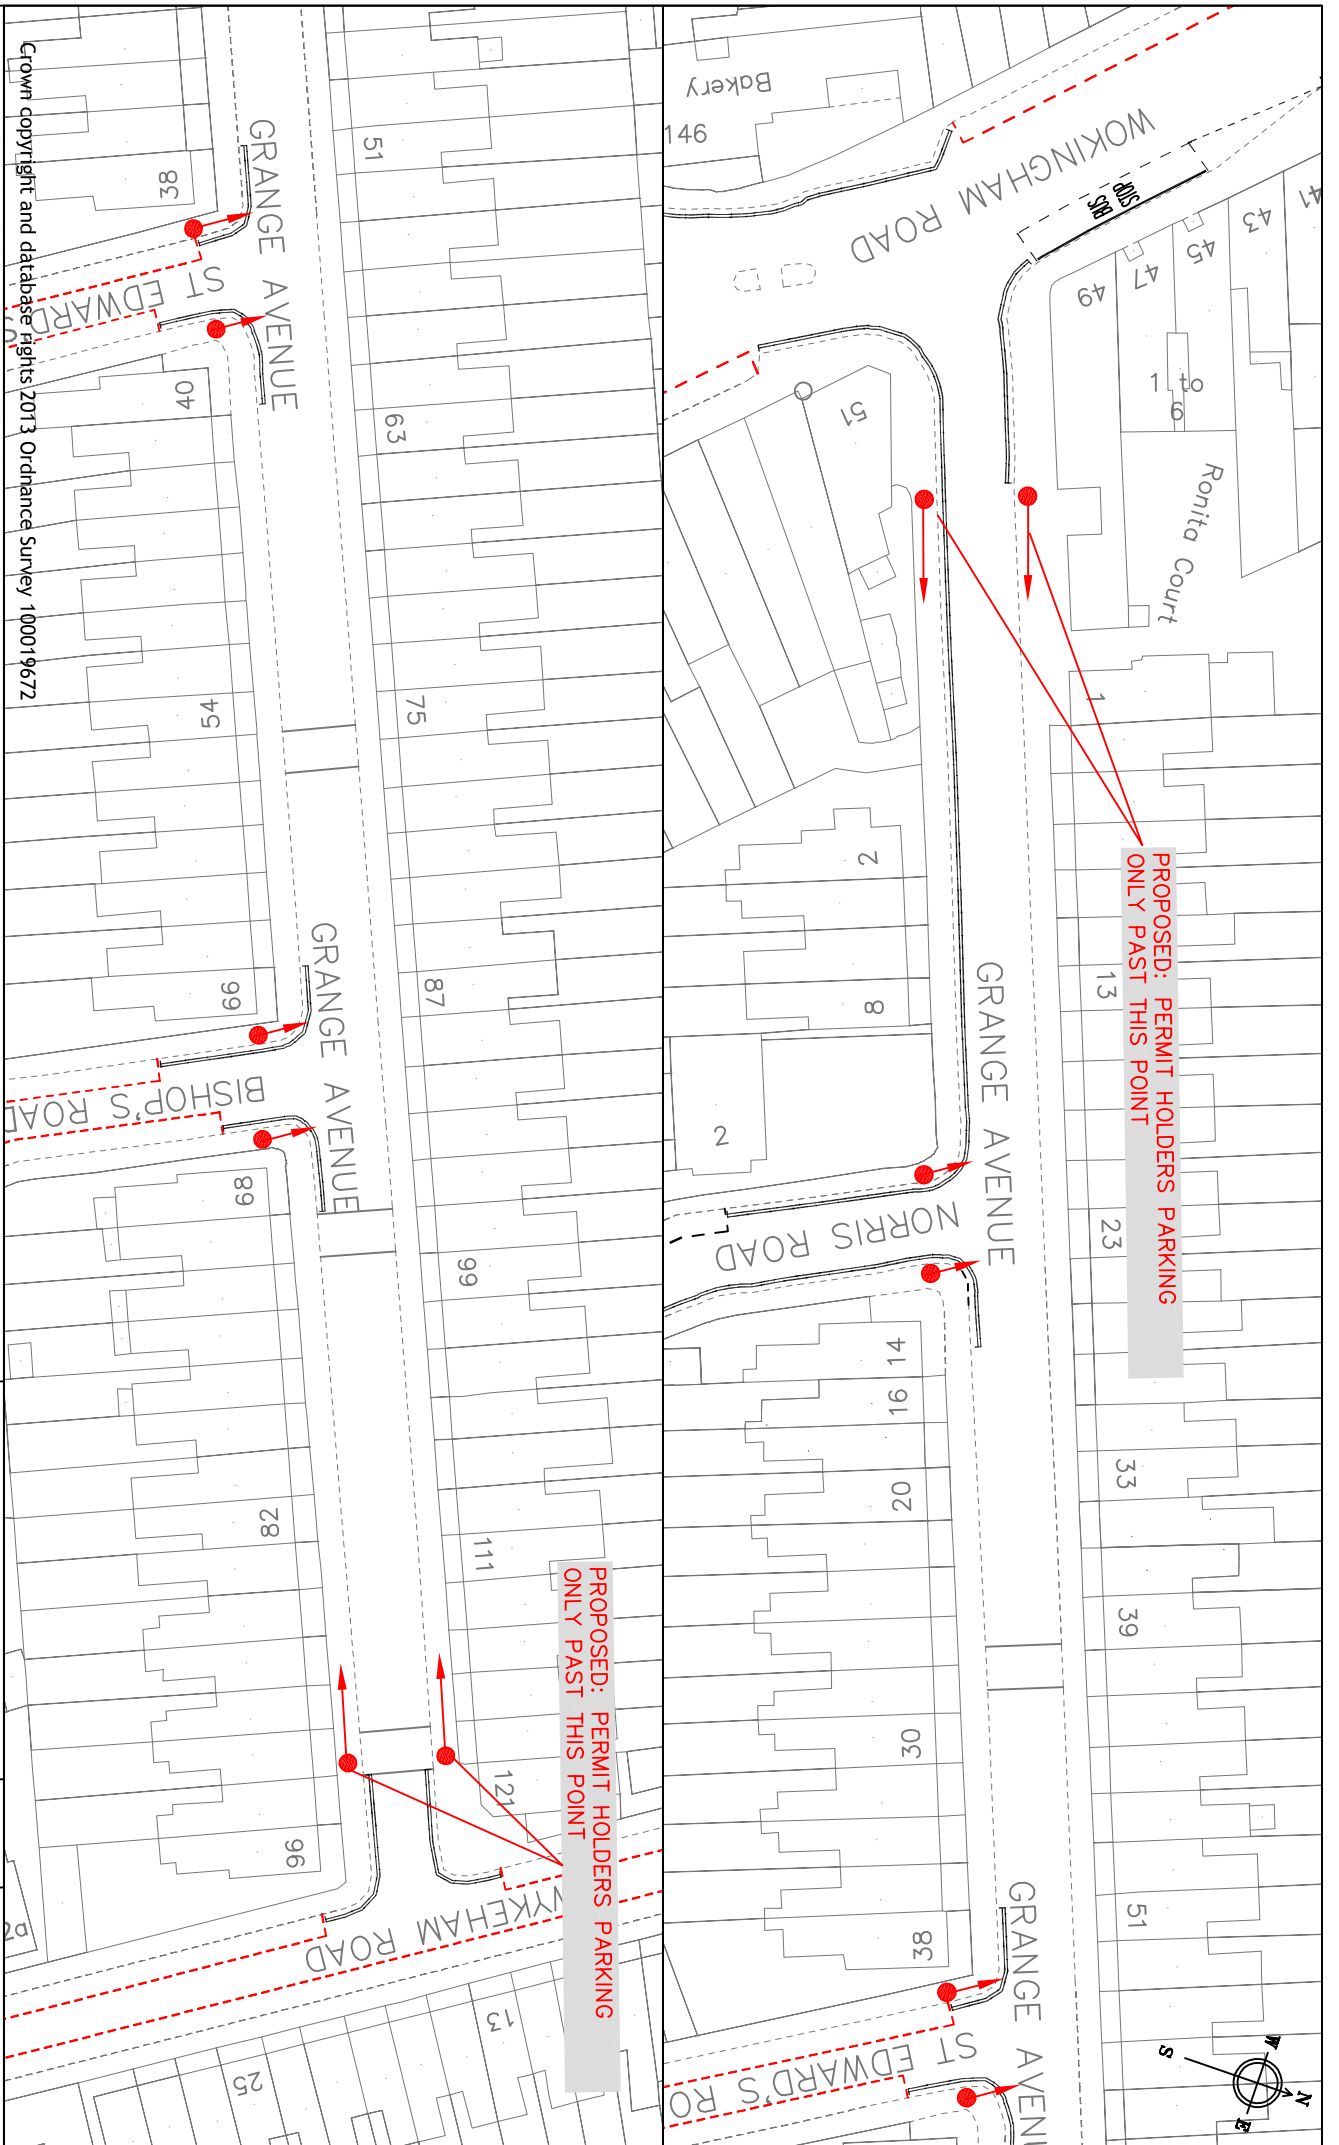

PROPOSED: PERMIT HOLDERS PARKING  
ONLY PAST THIS POINT

PROPOSED: PERMIT HOLDERS PARKING  
ONLY PAST THIS POINT

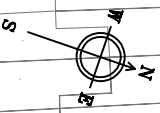

Project

EAST READING STUDY

Drawing

GRANGE AVENUE

Scale

N.T.S

Drawn

JT

Date

JUN 18

Checked

Approved

Drawing No.

ERS\_Grange Avenue

Key:  
DYL Double Yellow Line



**PROPOSED: 8AM-8PM PERMIT HOLDERS ONLY OR 2 HRS NO RETURN WITHIN 2 HRS. AT ALL OTHER TIMES PERMIT HOLDERS ONLY. 220M LONG. APPROX 44 SPACES.**

**PROPOSED: 8AM-8PM PERMIT HOLDERS ONLY OR 2 HRS NO RETURN WITHIN 2 HRS. AT ALL OTHER TIMES PERMIT HOLDERS ONLY. 220 LONG. APPROX 44 SPACES.**

**PROPOSED: DYL**

**PROPOSED: DYL**

Crown copyright and database rights 2013 Ordnance Survey 100019672




**Reading**  
Borough Council

Transport & Streetcare  
Civic Offices  
Reading  
RG1 2LU

Working better with you

Project		Scale	
EAST READING STUDY		N.T.S	
Drawing		Date	Drawn
GREEN ROAD		AUG 18	KD
		Checked	Approved
		JT	JT
		Drawing No.	
		ERS_Green Road	

Key:  
 ■ Private Land  
 DYL Double Yellow Line

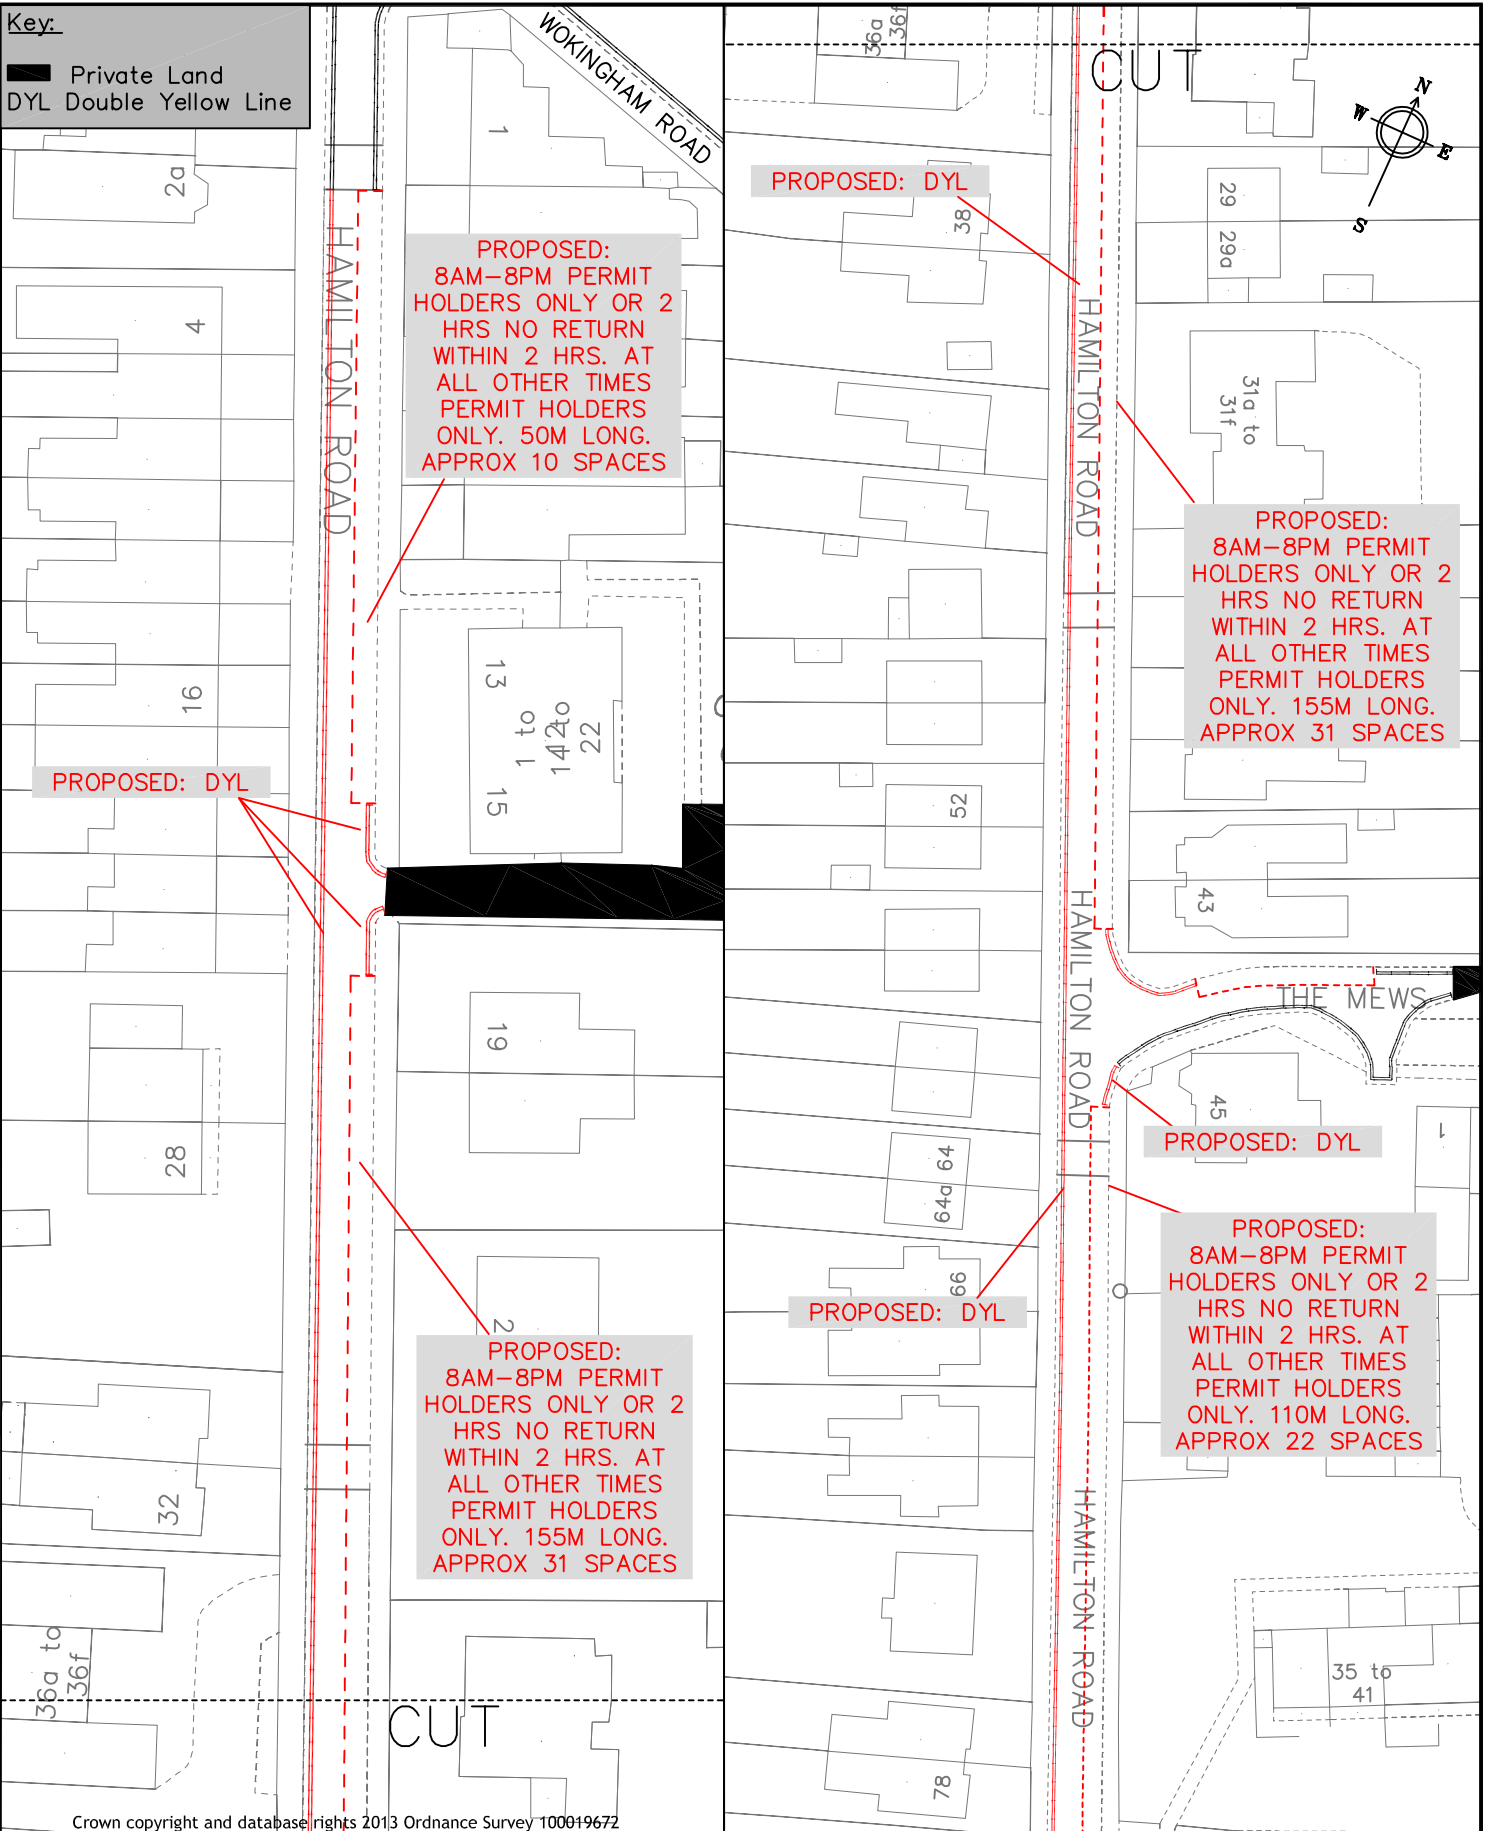

Crown copyright and database rights 2013 Ordnance Survey 100019672




Transport & Streetcare  
 Civic Offices  
 Reading  
 RG1 2LU

project		EAST READING STUDY	
drawing		HAMILTON ROAD 1	
drawn KD	checked JT	approved JT	date AUG 18
scale N.T.S		drawing no. ERS_Hamilton Road 1	

Key:

- Private Land
- DYL Double Yellow Line

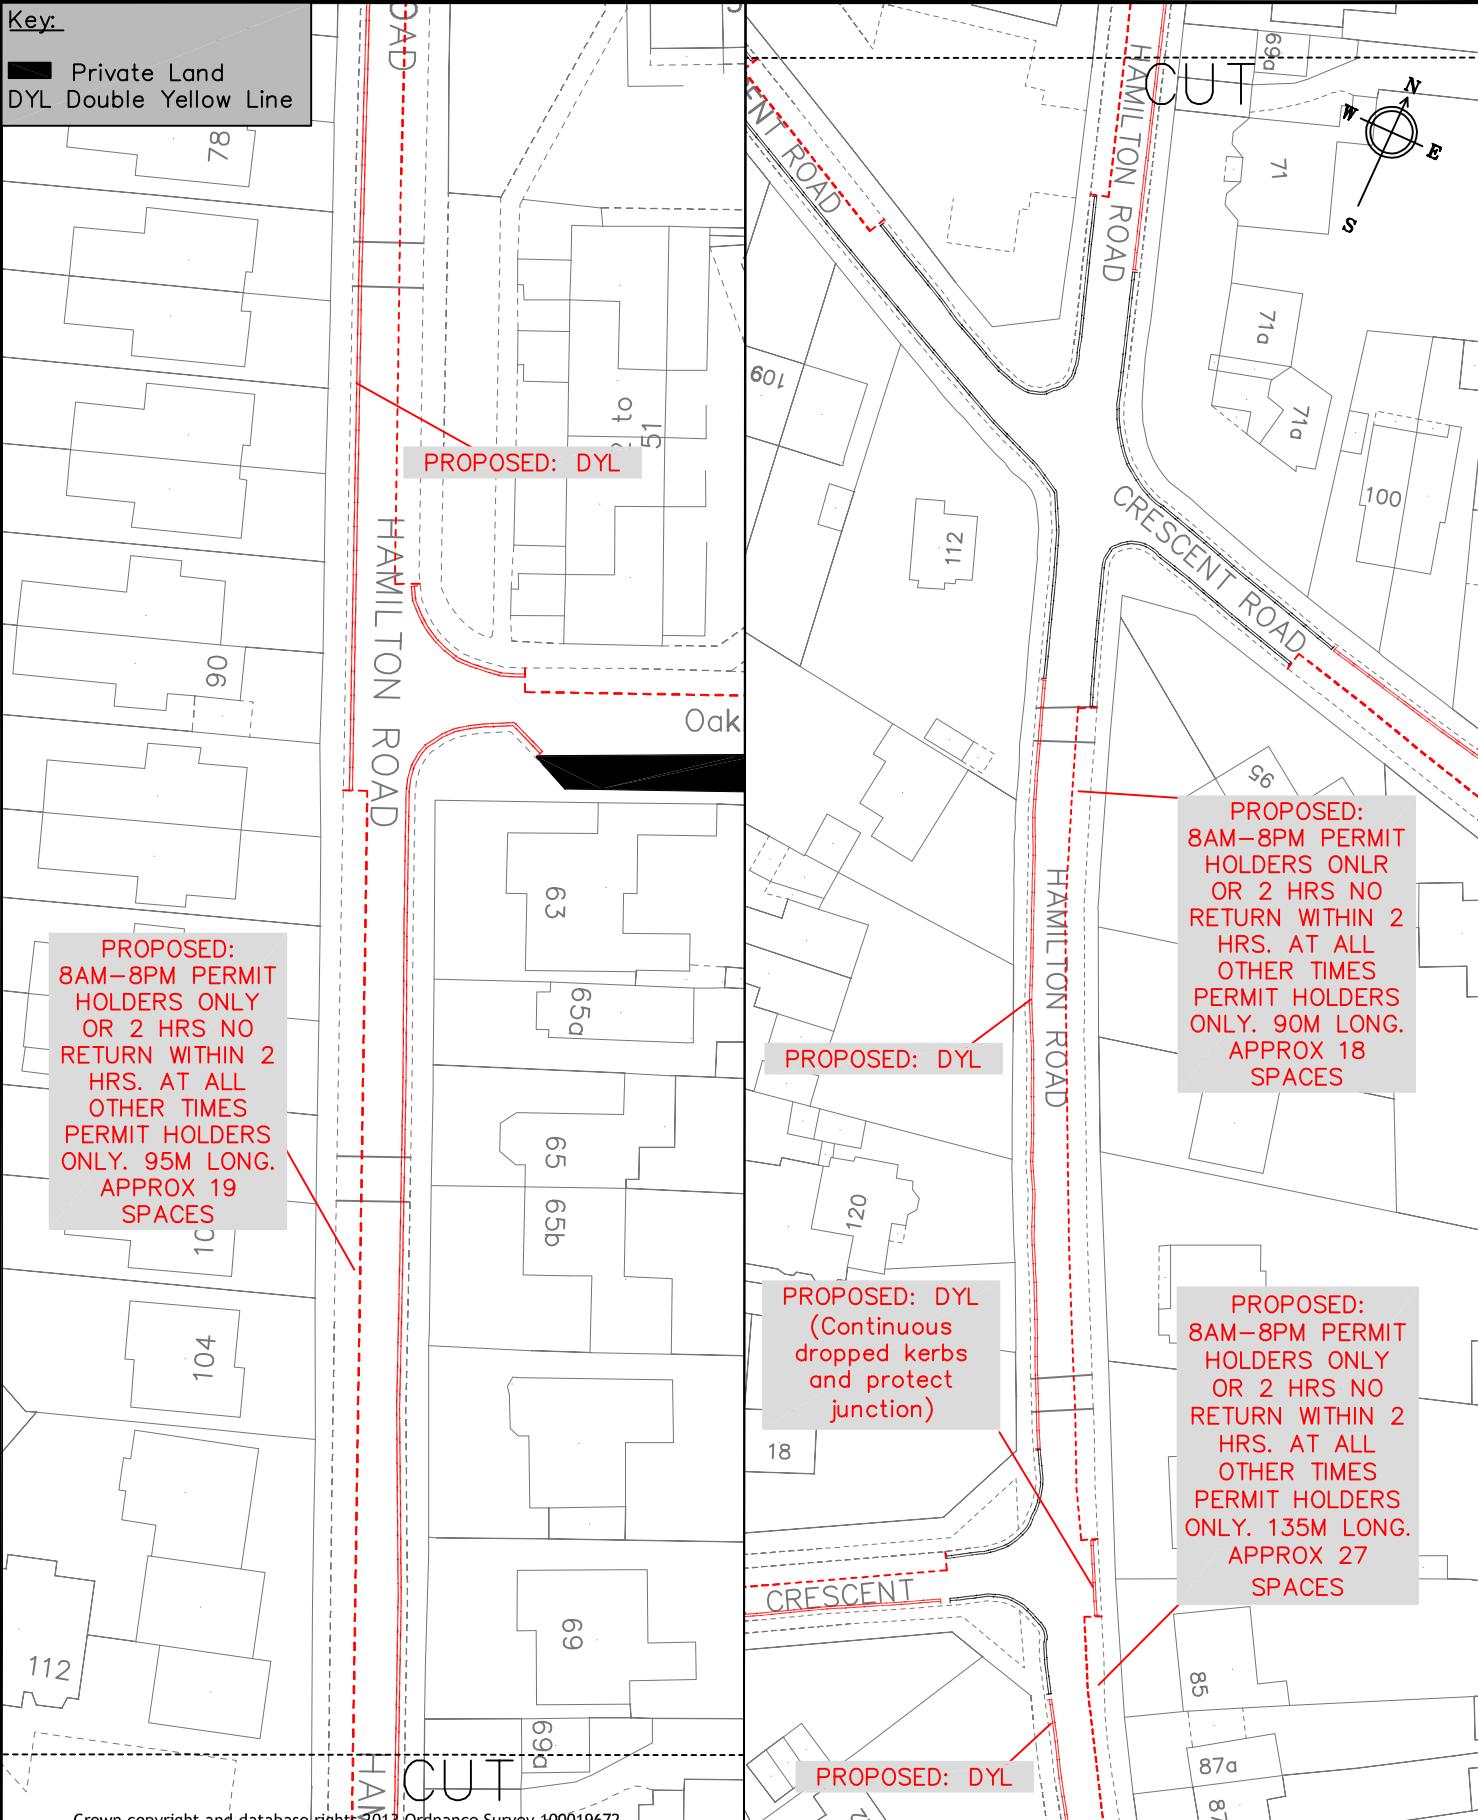

PROPOSED:  
8AM-8PM PERMIT  
HOLDERS ONLY  
OR 2 HRS NO  
RETURN WITHIN 2  
HRS. AT ALL  
OTHER TIMES  
PERMIT HOLDERS  
ONLY. 95M LONG.  
APPROX 19  
SPACES

PROPOSED: DYL

PROPOSED: DYL

PROPOSED:  
8AM-8PM PERMIT  
HOLDERS ONLY  
OR 2 HRS NO  
RETURN WITHIN 2  
HRS. AT ALL  
OTHER TIMES  
PERMIT HOLDERS  
ONLY. 90M LONG.  
APPROX 18  
SPACES

PROPOSED: DYL  
(Continuous  
dropped kerbs  
and protect  
junction)

PROPOSED:  
8AM-8PM PERMIT  
HOLDERS ONLY  
OR 2 HRS NO  
RETURN WITHIN 2  
HRS. AT ALL  
OTHER TIMES  
PERMIT HOLDERS  
ONLY. 135M LONG.  
APPROX 27  
SPACES



PROPOSED: DYL


Crown copyright and database rights 2013 Ordnance Survey 100019672



Transport & Streetcare  
Civic Offices  
Reading  
RG1 2LU

project		EAST READING STUDY	
drawing		HAMILTON ROAD 2	
drawn KD	checked JT	approved JT	date AUG 18
scale N.T.S		drawing no. ERS_Hamilton Road 2	

Key:  
 Private Land  
 DYL Double Yellow Line

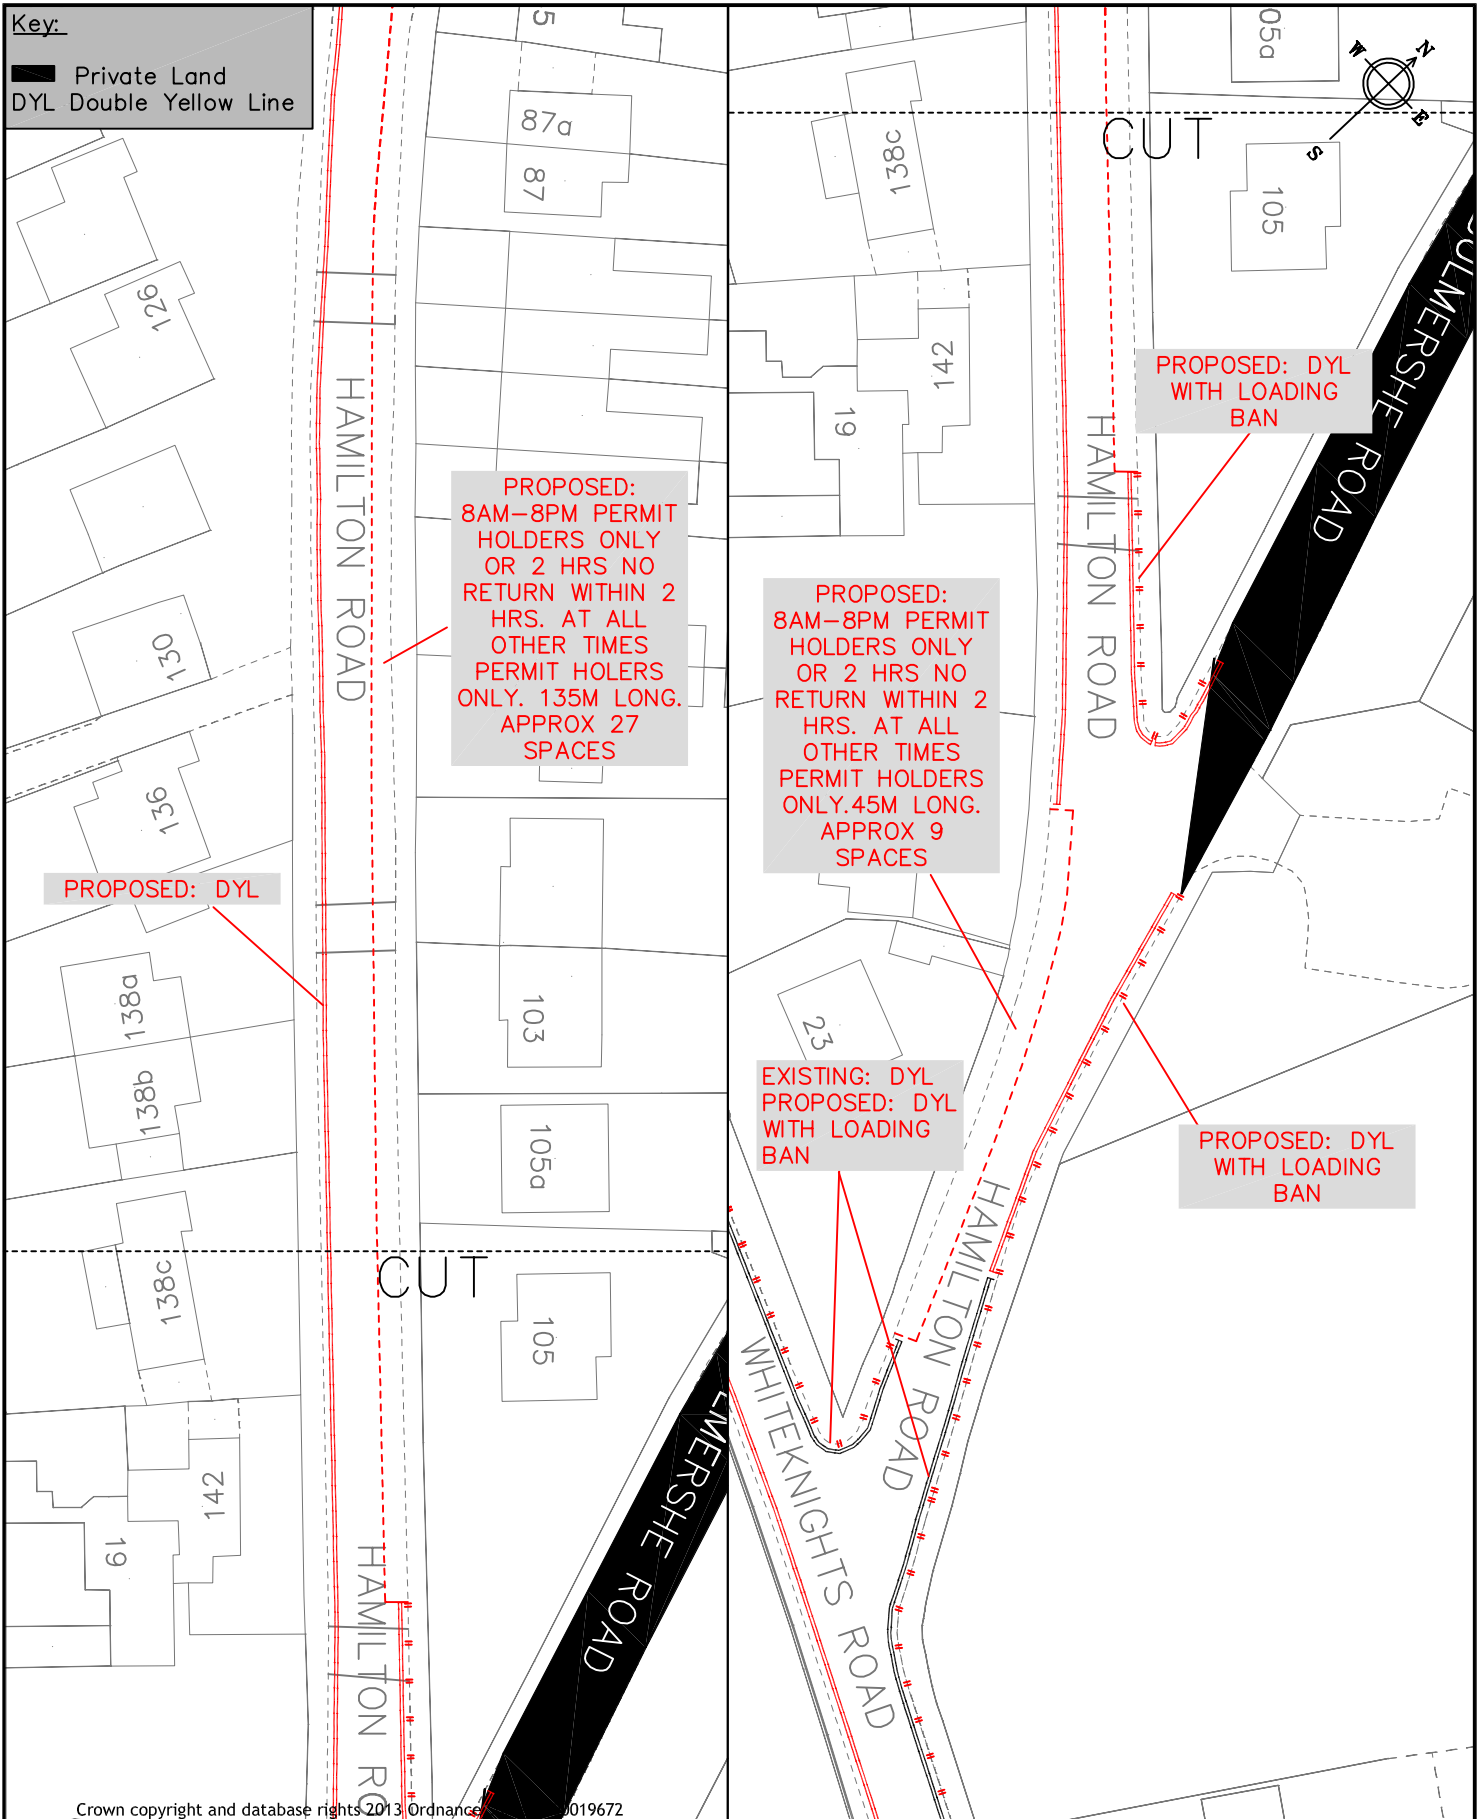


Crown copyright and database rights 2013 Ordnance Survey 100019672



Transport & Streetcare  
 Civic Offices  
 Reading  
 RG1 2LU

project	EAST READING STUDY		
drawing	HAMILTON ROAD 3		
drawn KD	checked JT	approved JT	date JUN 18
scale N.T.S	drawing no. ERS_Hamilton Road 3		

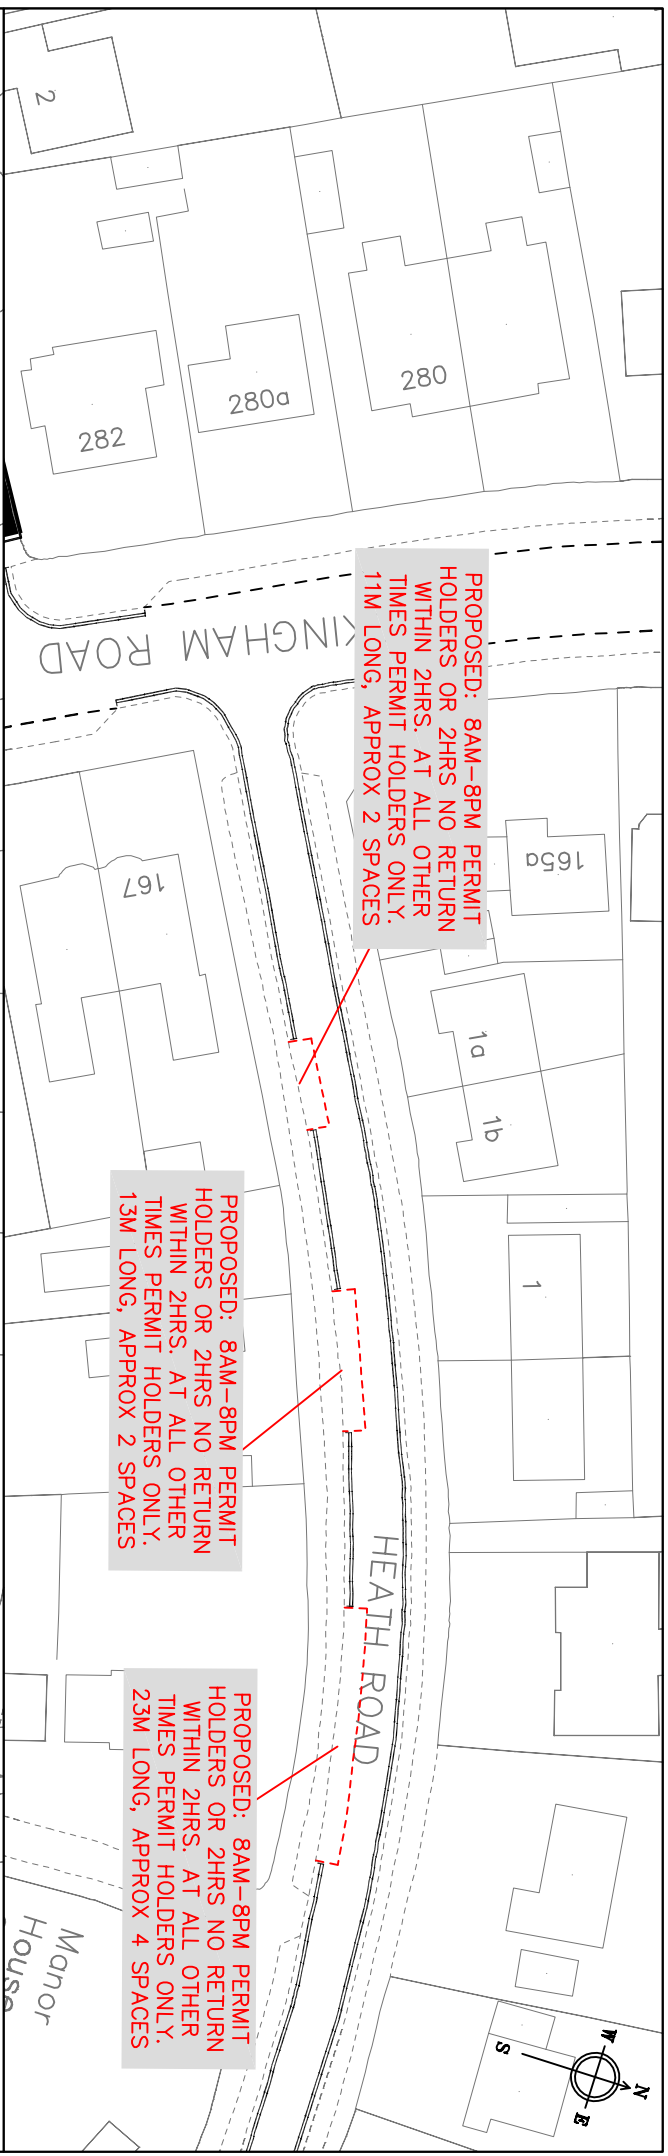


PROPOSED: 8AM-8PM PERMIT HOLDERS OR 2HRS NO RETURN WITHIN 2HRS. AT ALL OTHER TIMES PERMIT HOLDERS ONLY. 11M LONG, APPROX 2 SPACES

PROPOSED: 8AM-8PM PERMIT HOLDERS OR 2HRS NO RETURN WITHIN 2HRS. AT ALL OTHER TIMES PERMIT HOLDERS ONLY. 13M LONG, APPROX 2 SPACES

PROPOSED: 8AM-8PM PERMIT HOLDERS OR 2HRS NO RETURN WITHIN 2HRS. AT ALL OTHER TIMES PERMIT HOLDERS ONLY. 23M LONG, APPROX 4 SPACES

PROPOSED: 8AM-8PM PERMIT HOLDERS OR 2HRS NO RETURN WITHIN 2HRS. AT ALL OTHER TIMES PERMIT HOLDERS ONLY. 18M LONG, APPROX 3 SPACES

PROPOSED: 8AM-8PM PERMIT HOLDERS OR 2HRS NO RETURN WITHIN 2HRS. AT ALL OTHER TIMES PERMIT HOLDERS ONLY. 11M LONG, APPROX 2 SPACES

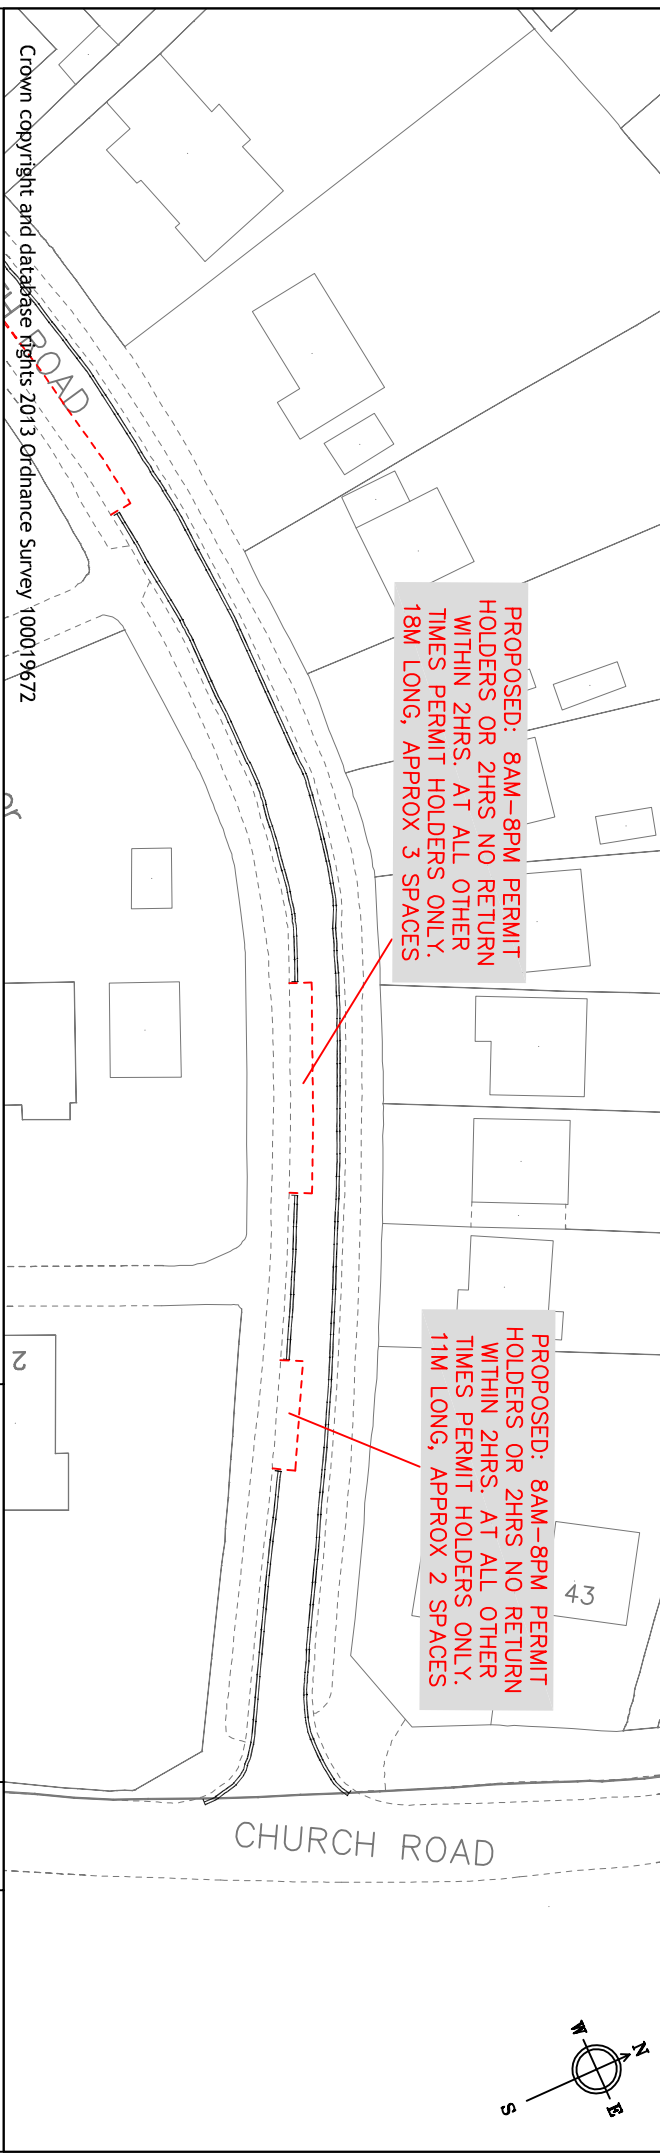

Crown copyright and database rights 2013 Ordnance Survey 100019672



**Reading**  
Borough Council


Working better with you

Transport & Streetcare  
Civic Offices  
Reading  
RG1 2LU

Project	EAST READING STUDY	
	Scale	Drawn
Drawing	N.T.S	JT
	Date	Checked
	JUN 18	Approved
Drawing No.	ERS_Heath Road	

Key:  
 Private Land

ROAD

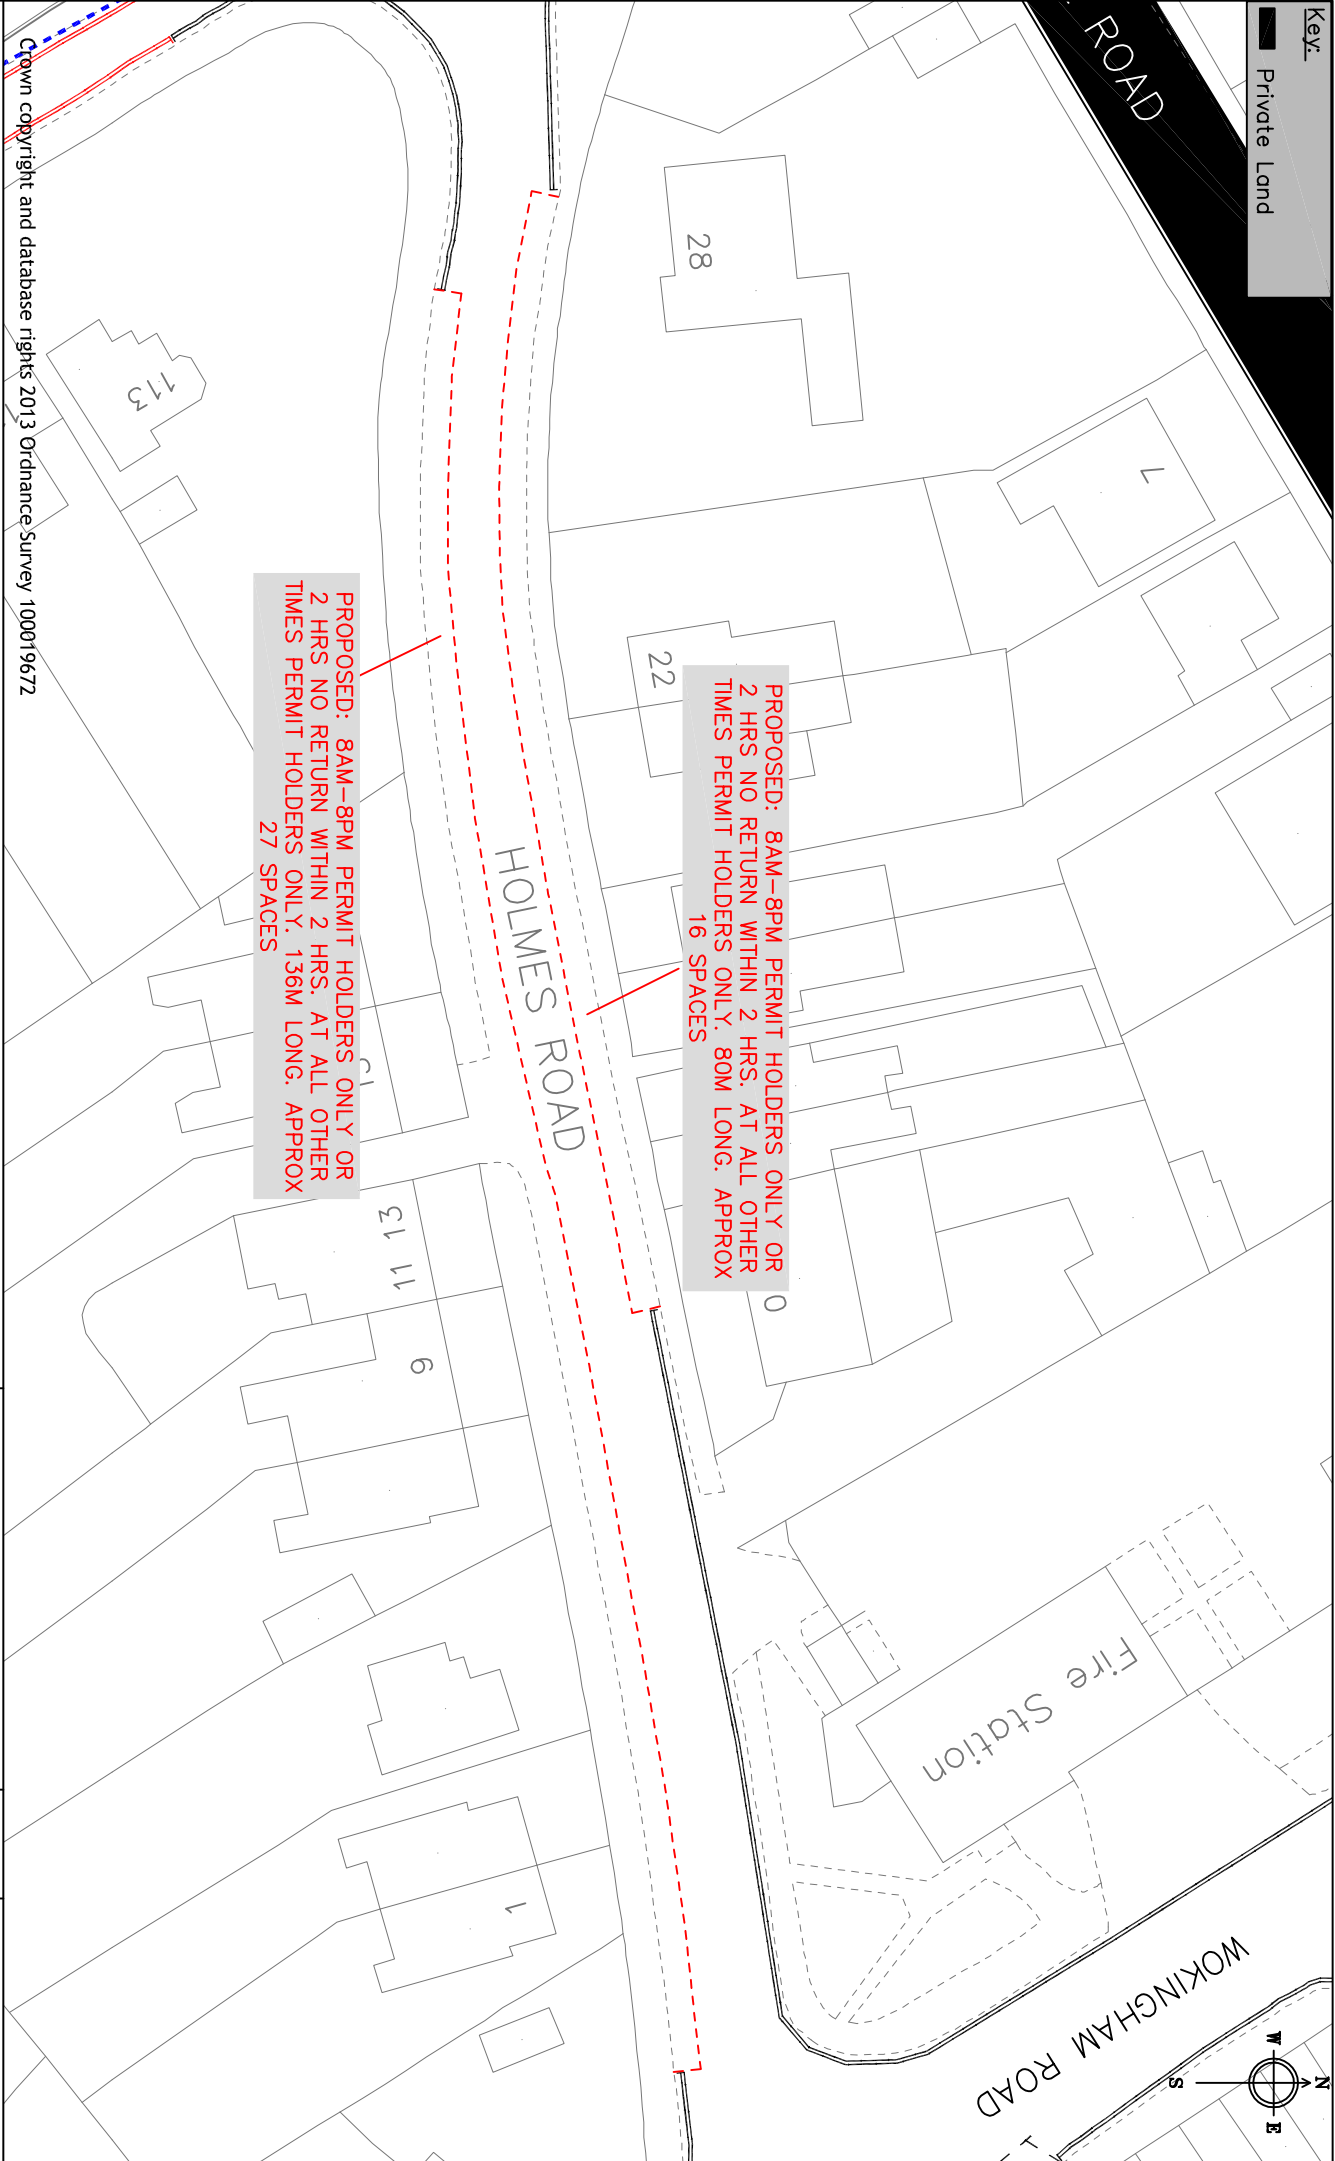


PROPOSED: 8AM-8PM PERMIT HOLDERS ONLY OR  
 2 HRS NO RETURN WITHIN 2 HRS. AT ALL OTHER  
 TIMES PERMIT HOLDERS ONLY. 80M LONG. APPROX  
 16 SPACES

PROPOSED: 8AM-8PM PERMIT HOLDERS ONLY OR  
 2 HRS NO RETURN WITHIN 2 HRS. AT ALL OTHER  
 TIMES PERMIT HOLDERS ONLY. 136M LONG. APPROX  
 27 SPACES

HOLMES ROAD

Fire Station

WOKINGHAM ROAD

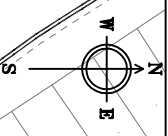



Crown copyright and database rights 2013 Ordnance Survey 100019672



**Reading**  
 Borough Council  
 Working better with you

Transport & Streetcare  
 Civic Offices  
 Reading  
 RG1 2LU

Project		Scale	
EAST READING STUDY		N.T.S	
Drawing	HOLMES ROAD	Date	Checked
		JUN 18	JT
Drawing No.		Drawn	KD
ERS_Holmes Road		Approved	JT

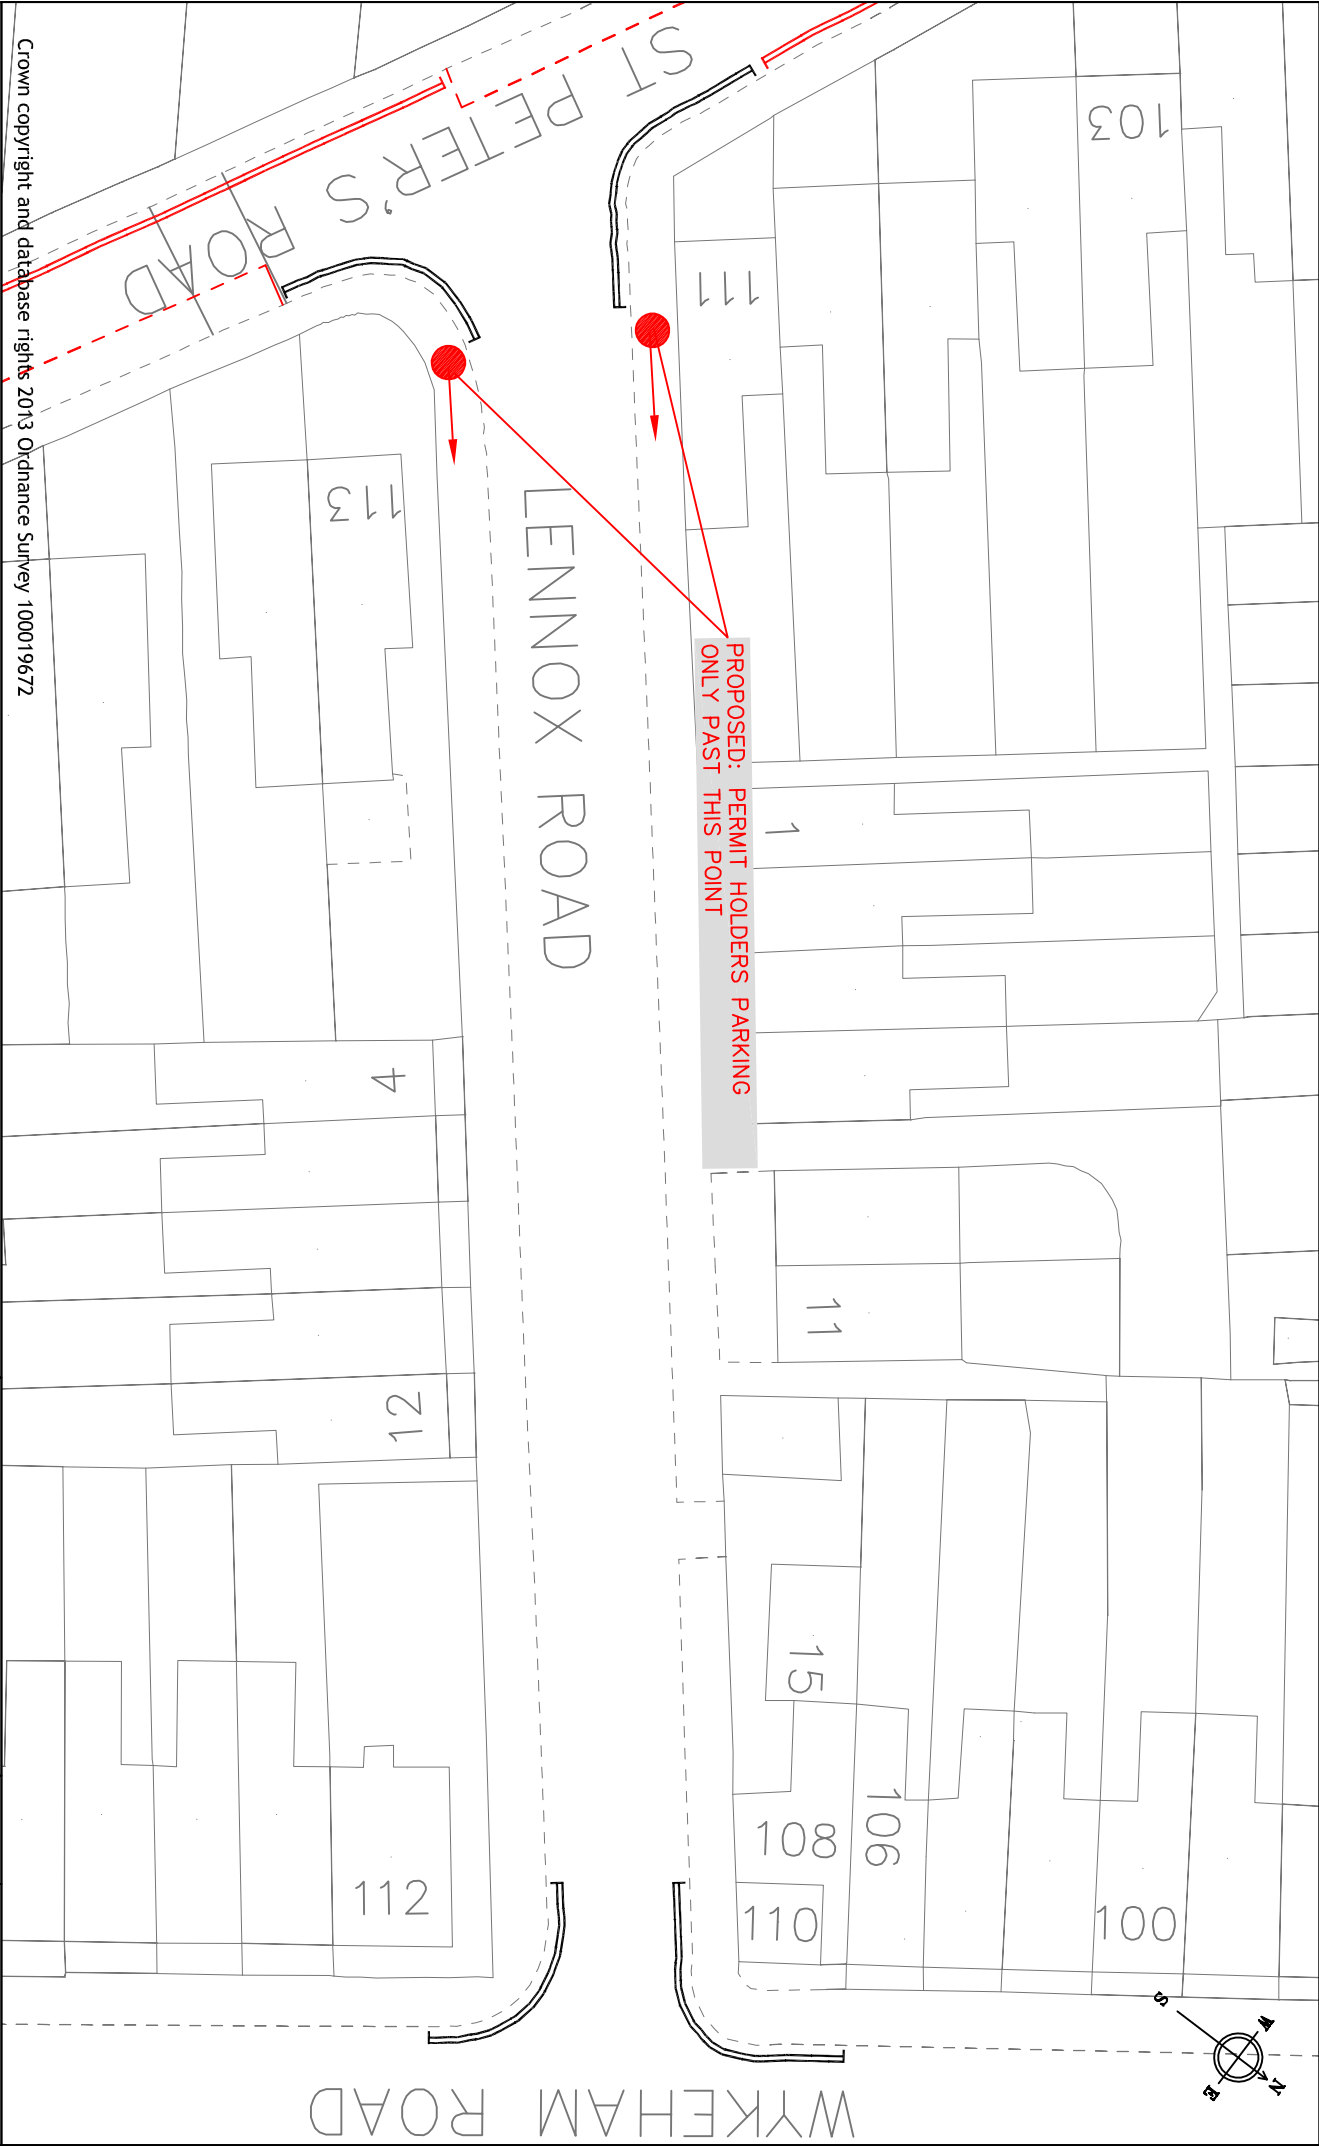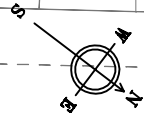

Crown copyright and database rights 2013 Ordnance Survey 100019672




**Reading**  
Borough Council

Working better with you

Transport & Streetcare  
Civic Offices  
Reading  
RG1 2LU

Project		Scale	
EAST READING STUDY		N.T.S	
Drawing		Date	Drawn
LENNOX ROAD		JUN 18	JT
		Checked	Approved
		Drawing No.	ERS_Lennox Road

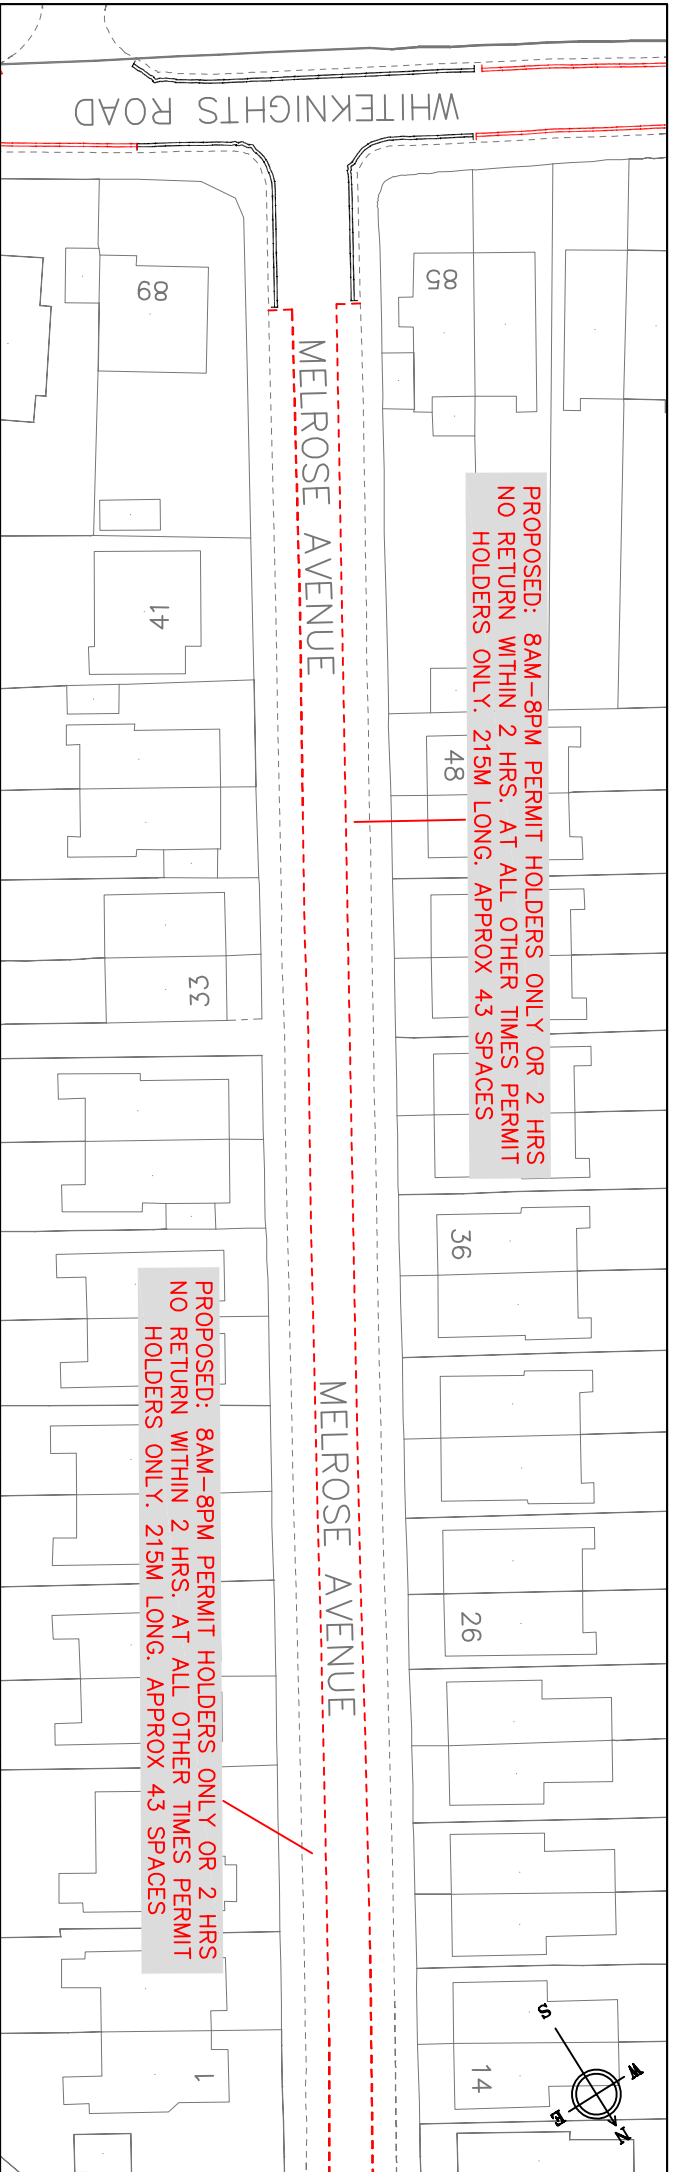

PROPOSED: 8AM-8PM PERMIT HOLDERS ONLY OR 2 HRS NO RETURN WITHIN 2 HRS. AT ALL OTHER TIMES PERMIT HOLDERS ONLY. 215M LONG. APPROX 43 SPACES

Crown copyright and database rights 2013 Ordnance Survey 100019672



**Reading**  
Borough Council  
Working better with you


Transport & Streetcare  
Civic Offices  
Reading  
RG1 2LU

Project		Scale	
EAST READING STUDY		N.T.S	
Drawing		Date	Drawn
MELROSE AVENUE		JUN 18	KD
		Approved	Checked
		JT	JT
		Drawing No.	
		ERS_Melrose Avenue	

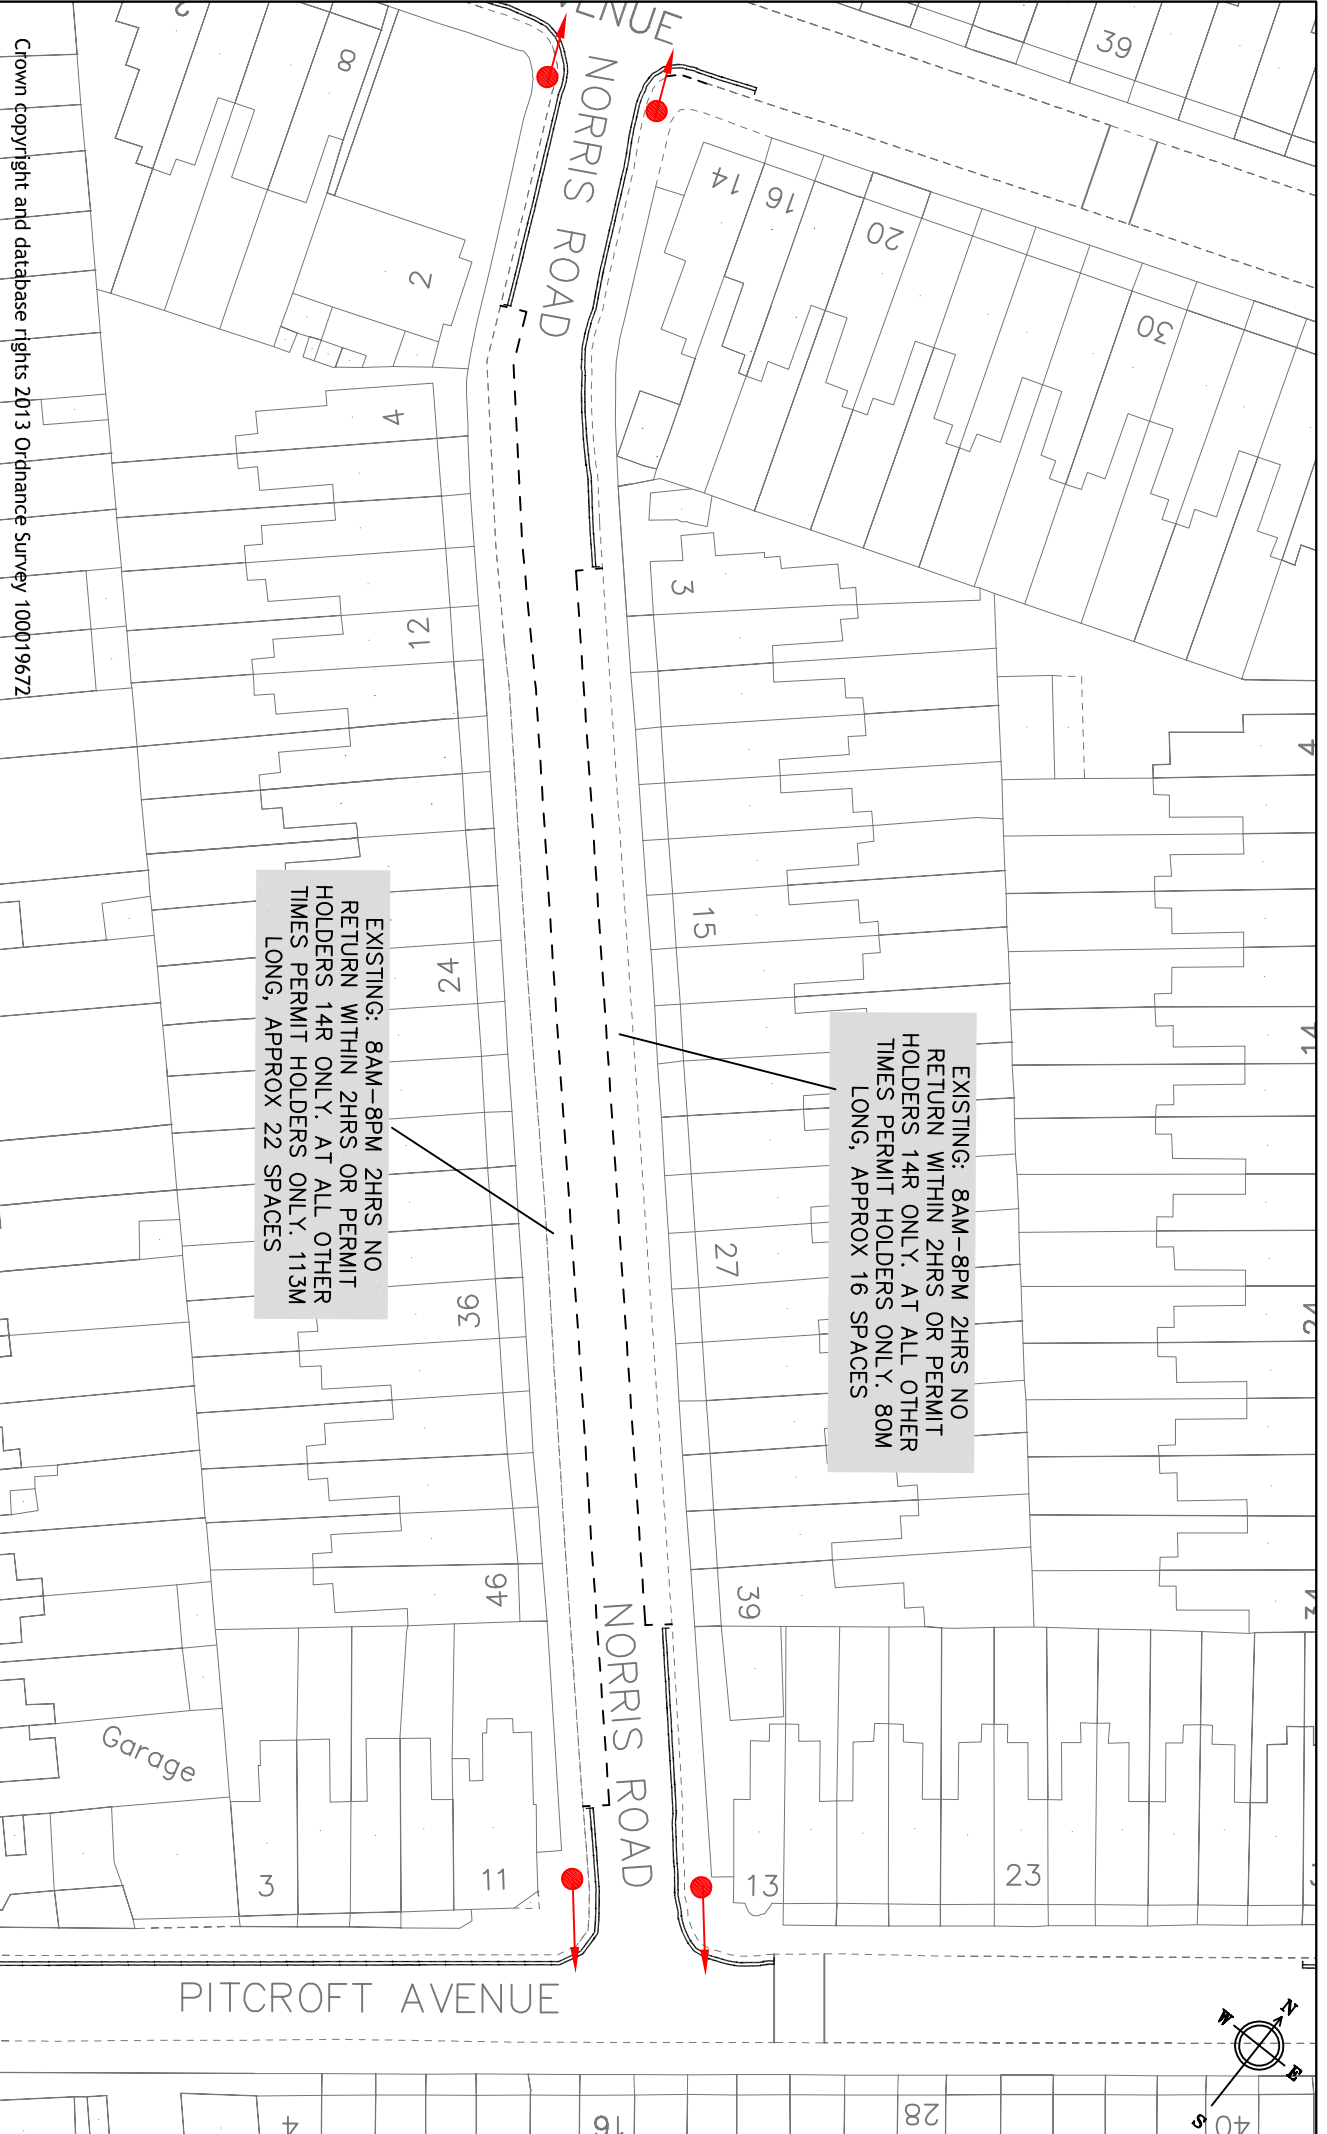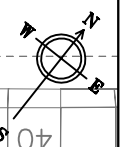

EXISTING: 8AM-8PM 2HRS NO RETURN WITHIN 2HRS OR PERMIT HOLDERS 14R ONLY. AT ALL OTHER TIMES PERMIT HOLDERS ONLY. 80M LONG, APPROX 16 SPACES

EXISTING: 8AM-8PM 2HRS NO RETURN WITHIN 2HRS OR PERMIT HOLDERS 14R ONLY. AT ALL OTHER TIMES PERMIT HOLDERS ONLY. 113M LONG, APPROX 22 SPACES


**Reading**  
 Borough Council  
 Working better with you


Transport & Streetcare  
 Civic Offices  
 Reading  
 RG1 2LU

Project	EAST READING STUDY	
	Scale	Drawn
Drawing	Date	Checked
	JUN 18	Approved
Drawing No.		ERS_Norris Road

Crown copyright and database rights 2013 Ordnance Survey 100019672


Key:

Private Land  
DYL Double Yellow Line

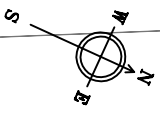

HAMILTON ROAD

Oaklands

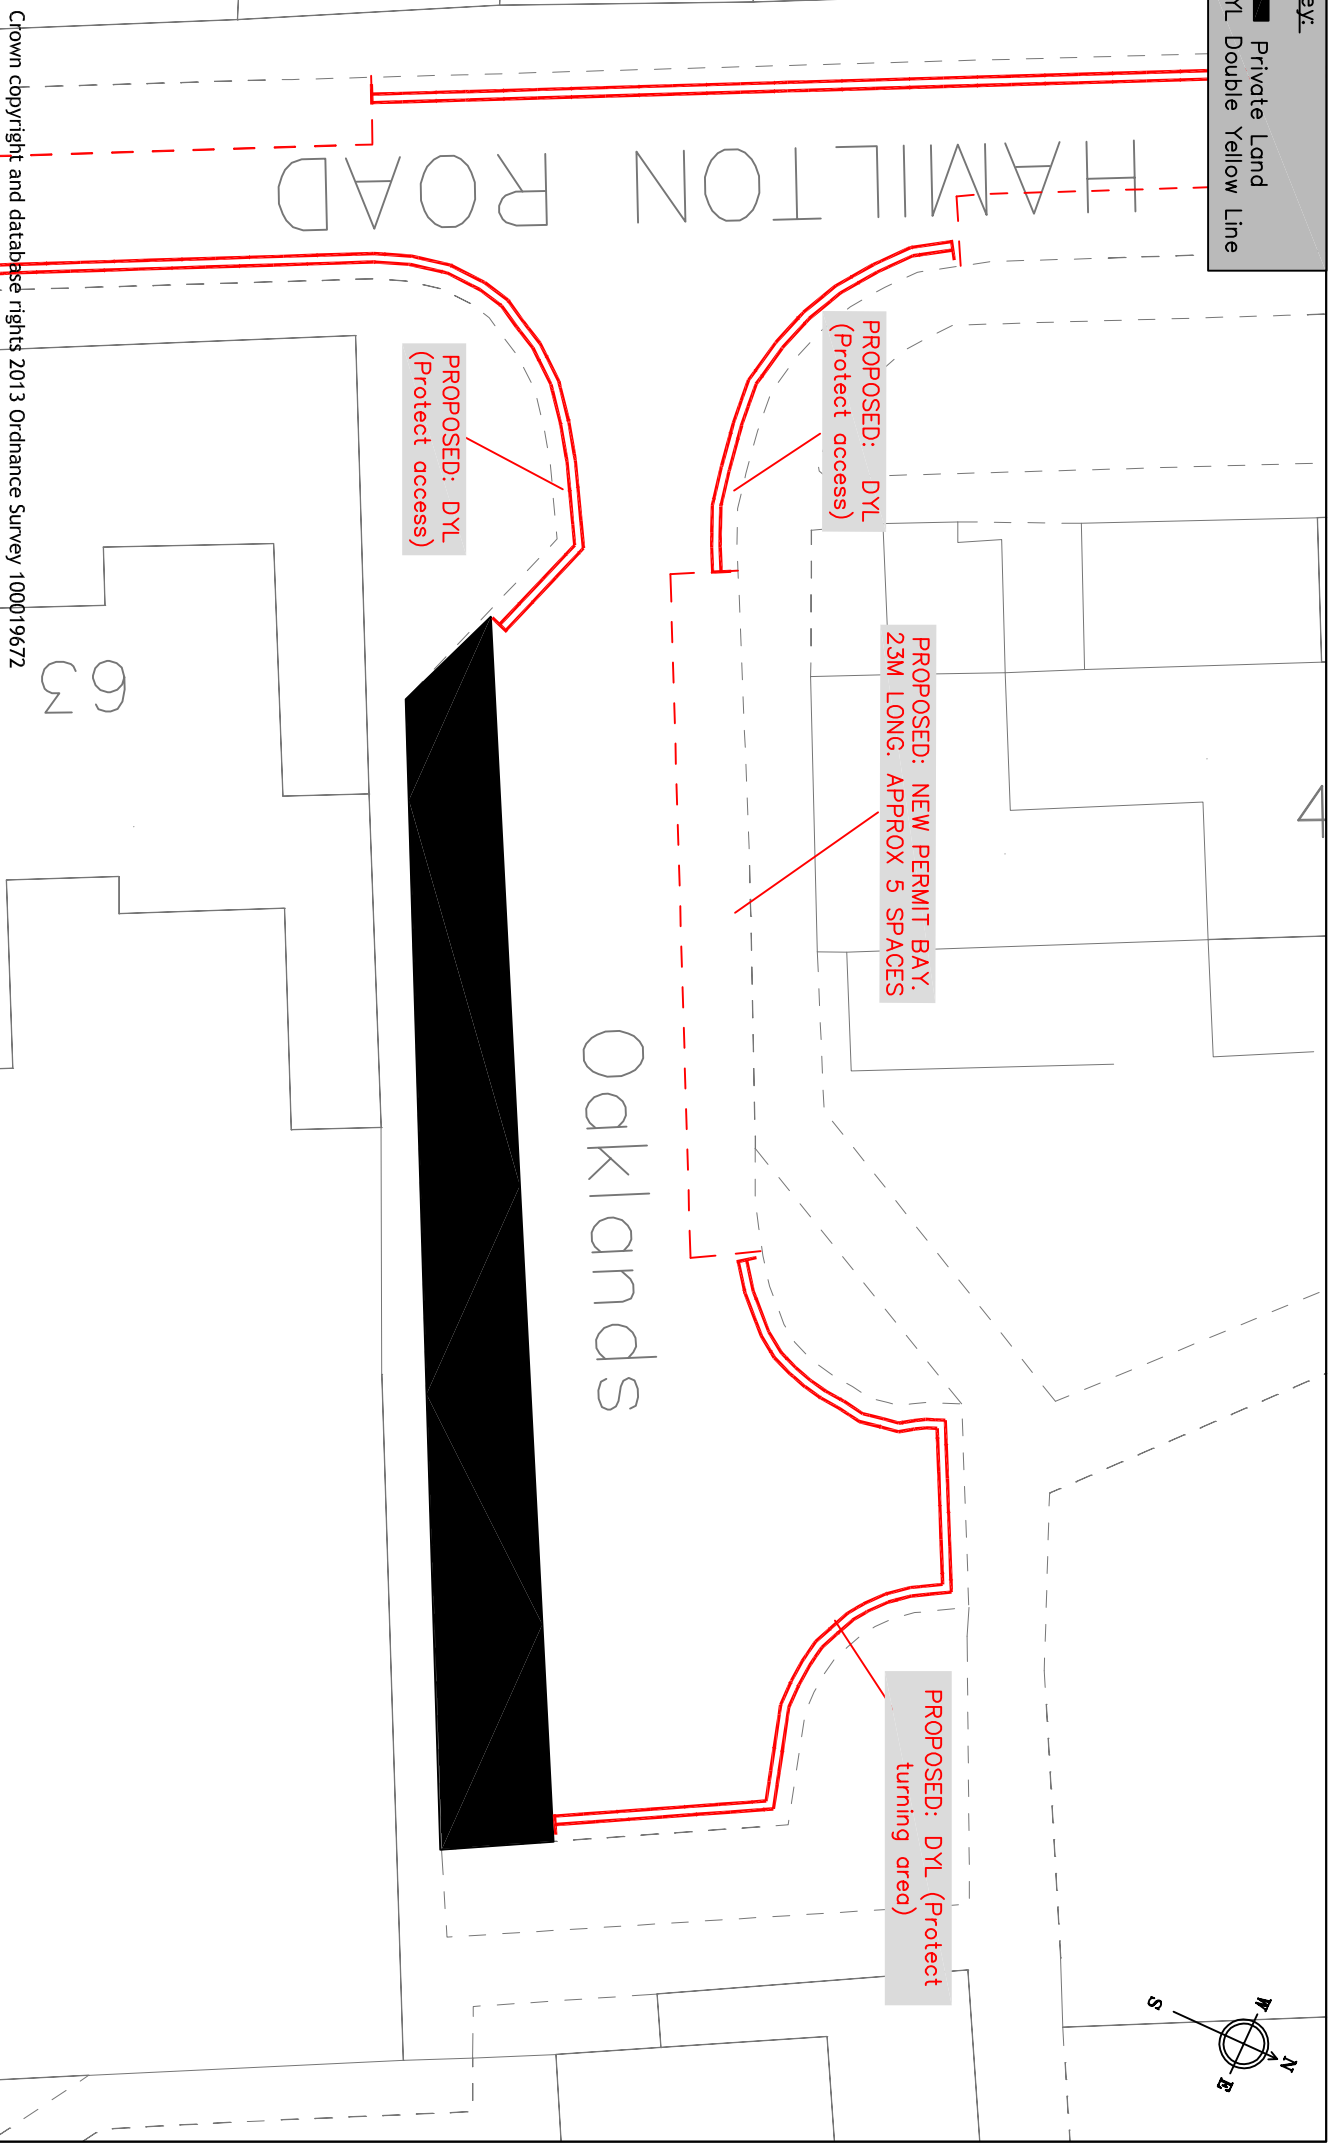

Clown copyright and database rights 2013 Ordnance Survey 100019672



**Reading**  
Borough Council

Working better with you

Transport & Streetcare  
Civic Offices  
Reading  
RG1 2LU

Project

EAST READING STUDY

Drawing

OAKLANDS

Scale

N.T.S

Drawn

KD

Date

JUN 18

Checked


JT

Approved

JT


Drawing No.

ERS\_Oaklands

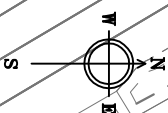

**PROPOSED: 8AM-8PM PERMIT HOLDERS ONLY OR 2HRS NO RETURN WITHIN 2HRS. AT ALL OTHER TIMES PERMIT HOLDERS ONLY. 15M LONG, APPROX 3 SPACES.**


**EXISTING: 8AM-8PM PERMIT HOLDERS ONLY OR 2HRS NO RETURN WITHIN 2HRS. AT ALL OTHER TIMES PERMIT HOLDERS ONLY. 280M LONG, APPROX 56 SPACES.**

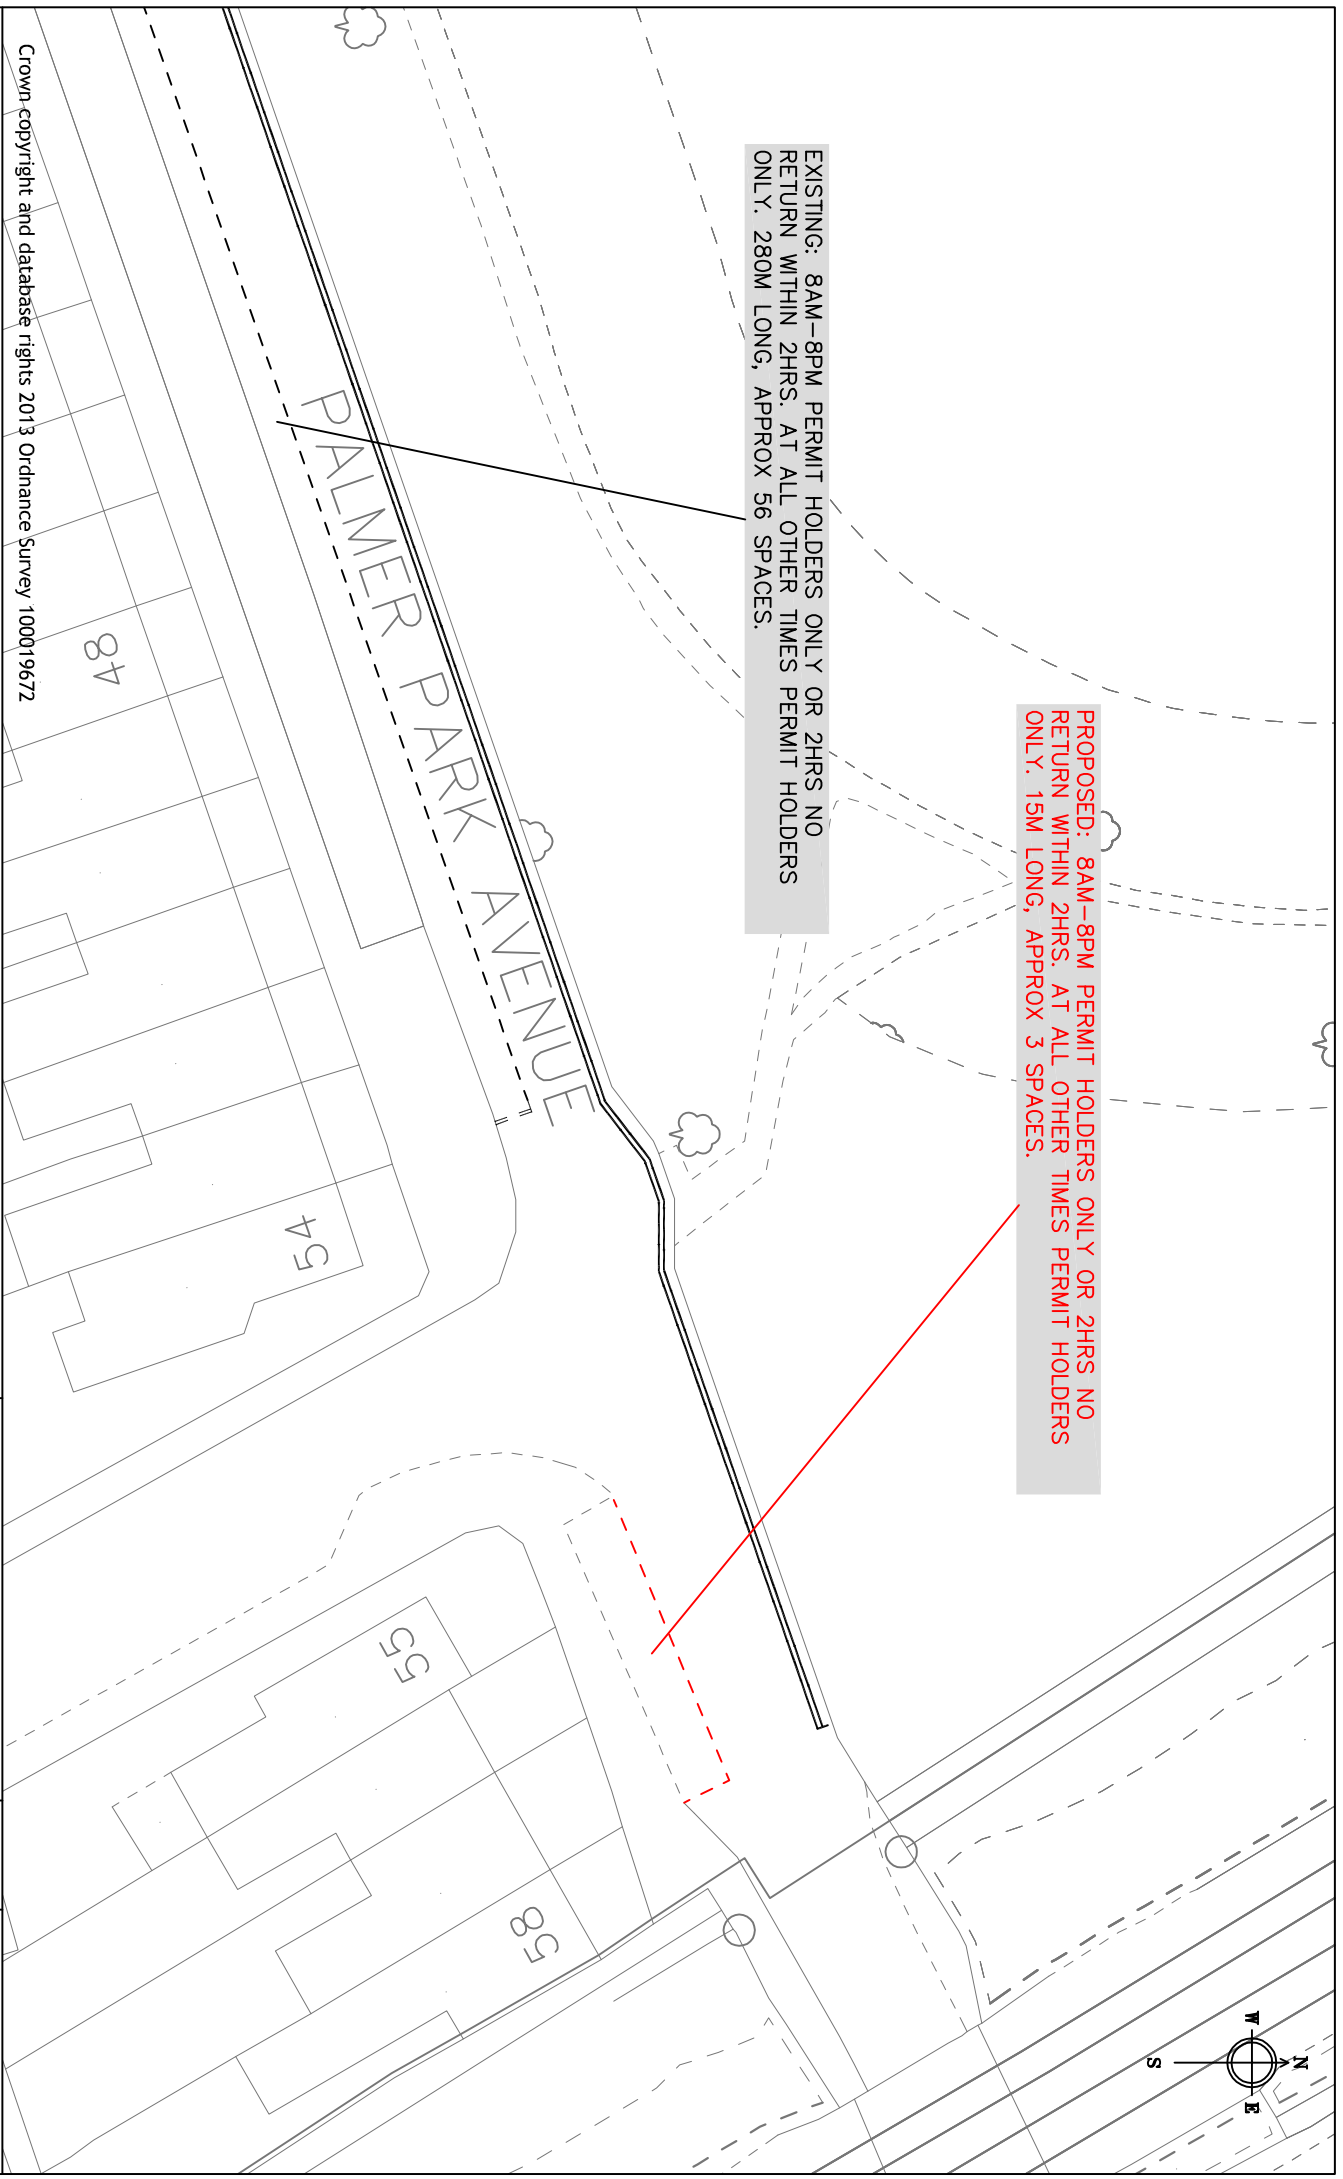

Crown copyright and database rights 2013 Ordnance Survey 100019672

Transport & Streetcare  
Civic Offices  
Reading  
RG1 2LU

Project		Scale	
EAST READING STUDY		N.T.S	
Drawing		Date	Drawn
PALMER PARK AVENUE		JUNE 18	KD
		Approved	Checked
Drawing No.		JT	JT
ERS_Palmer Park Avenue			

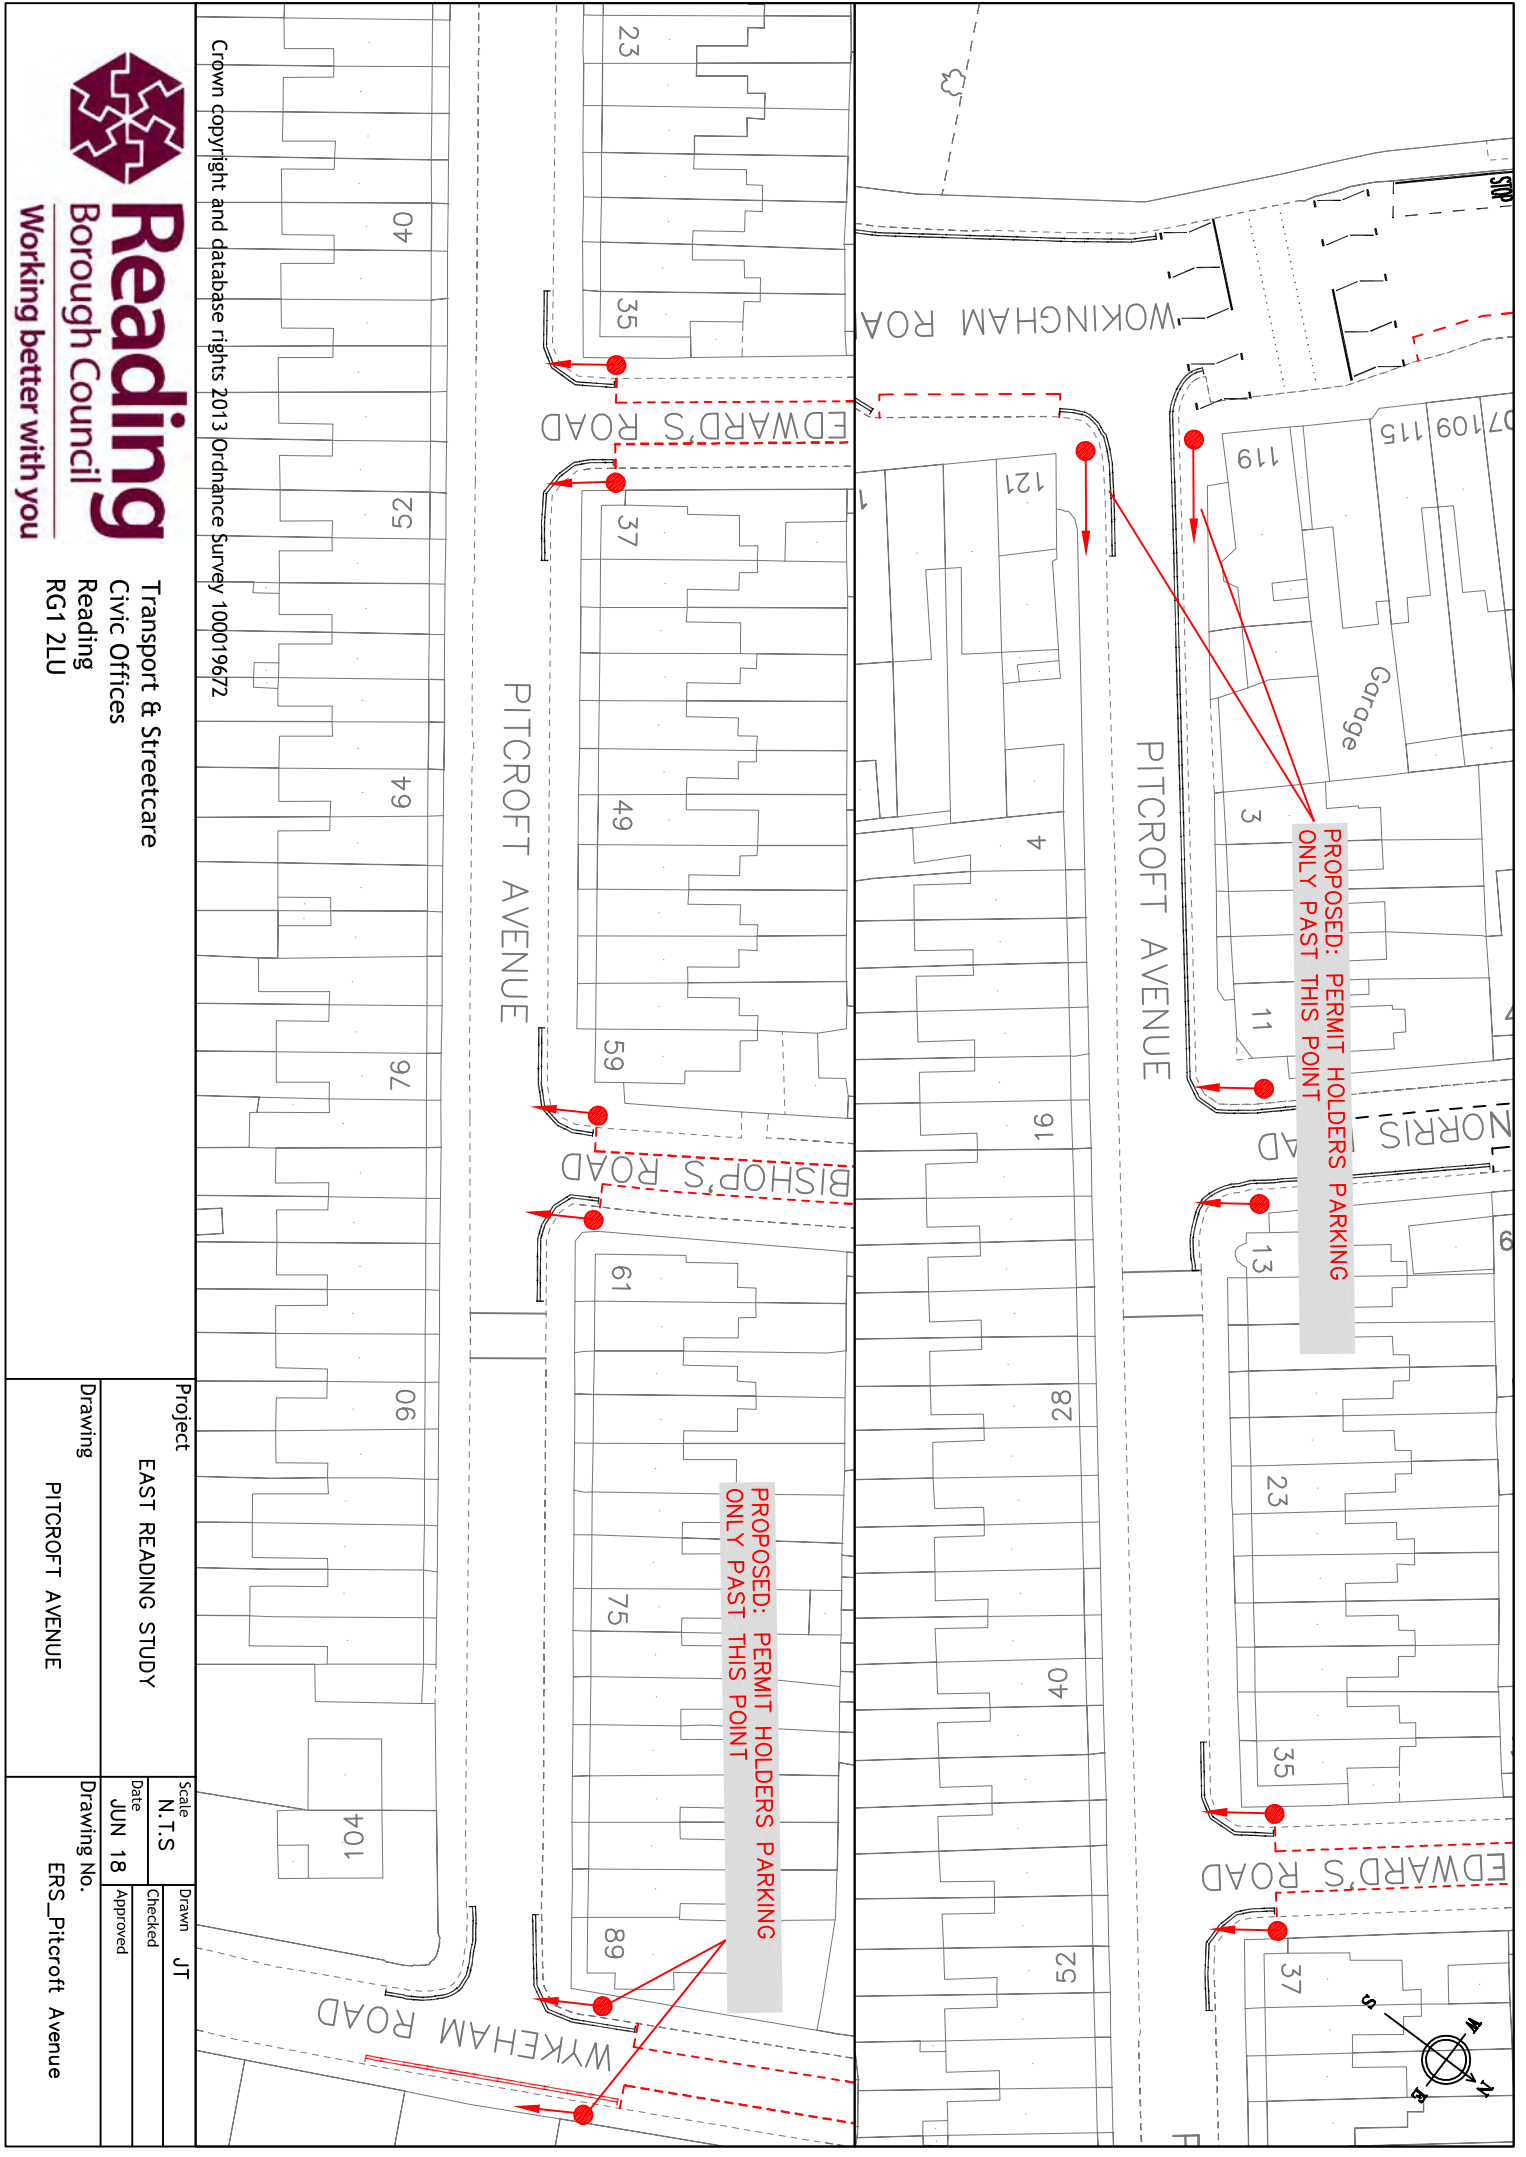

Crown copyright and database rights 2013 Ordnance Survey 100019672




**Reading**  
Borough Council

Working better with you

Transport & Streetcare  
Civic Offices  
Reading  
RG1 2LU

Project		Scale	
EAST READING STUDY		N.T.S	
Drawing		Date	Drawn
PITCROFT AVENUE		JUN 18	JT
		Approved	
		Drawing No.	
		ERS_Pitcroft Avenue	

Key:  
 ■ Private Land  
 DYL Double Yellow Line

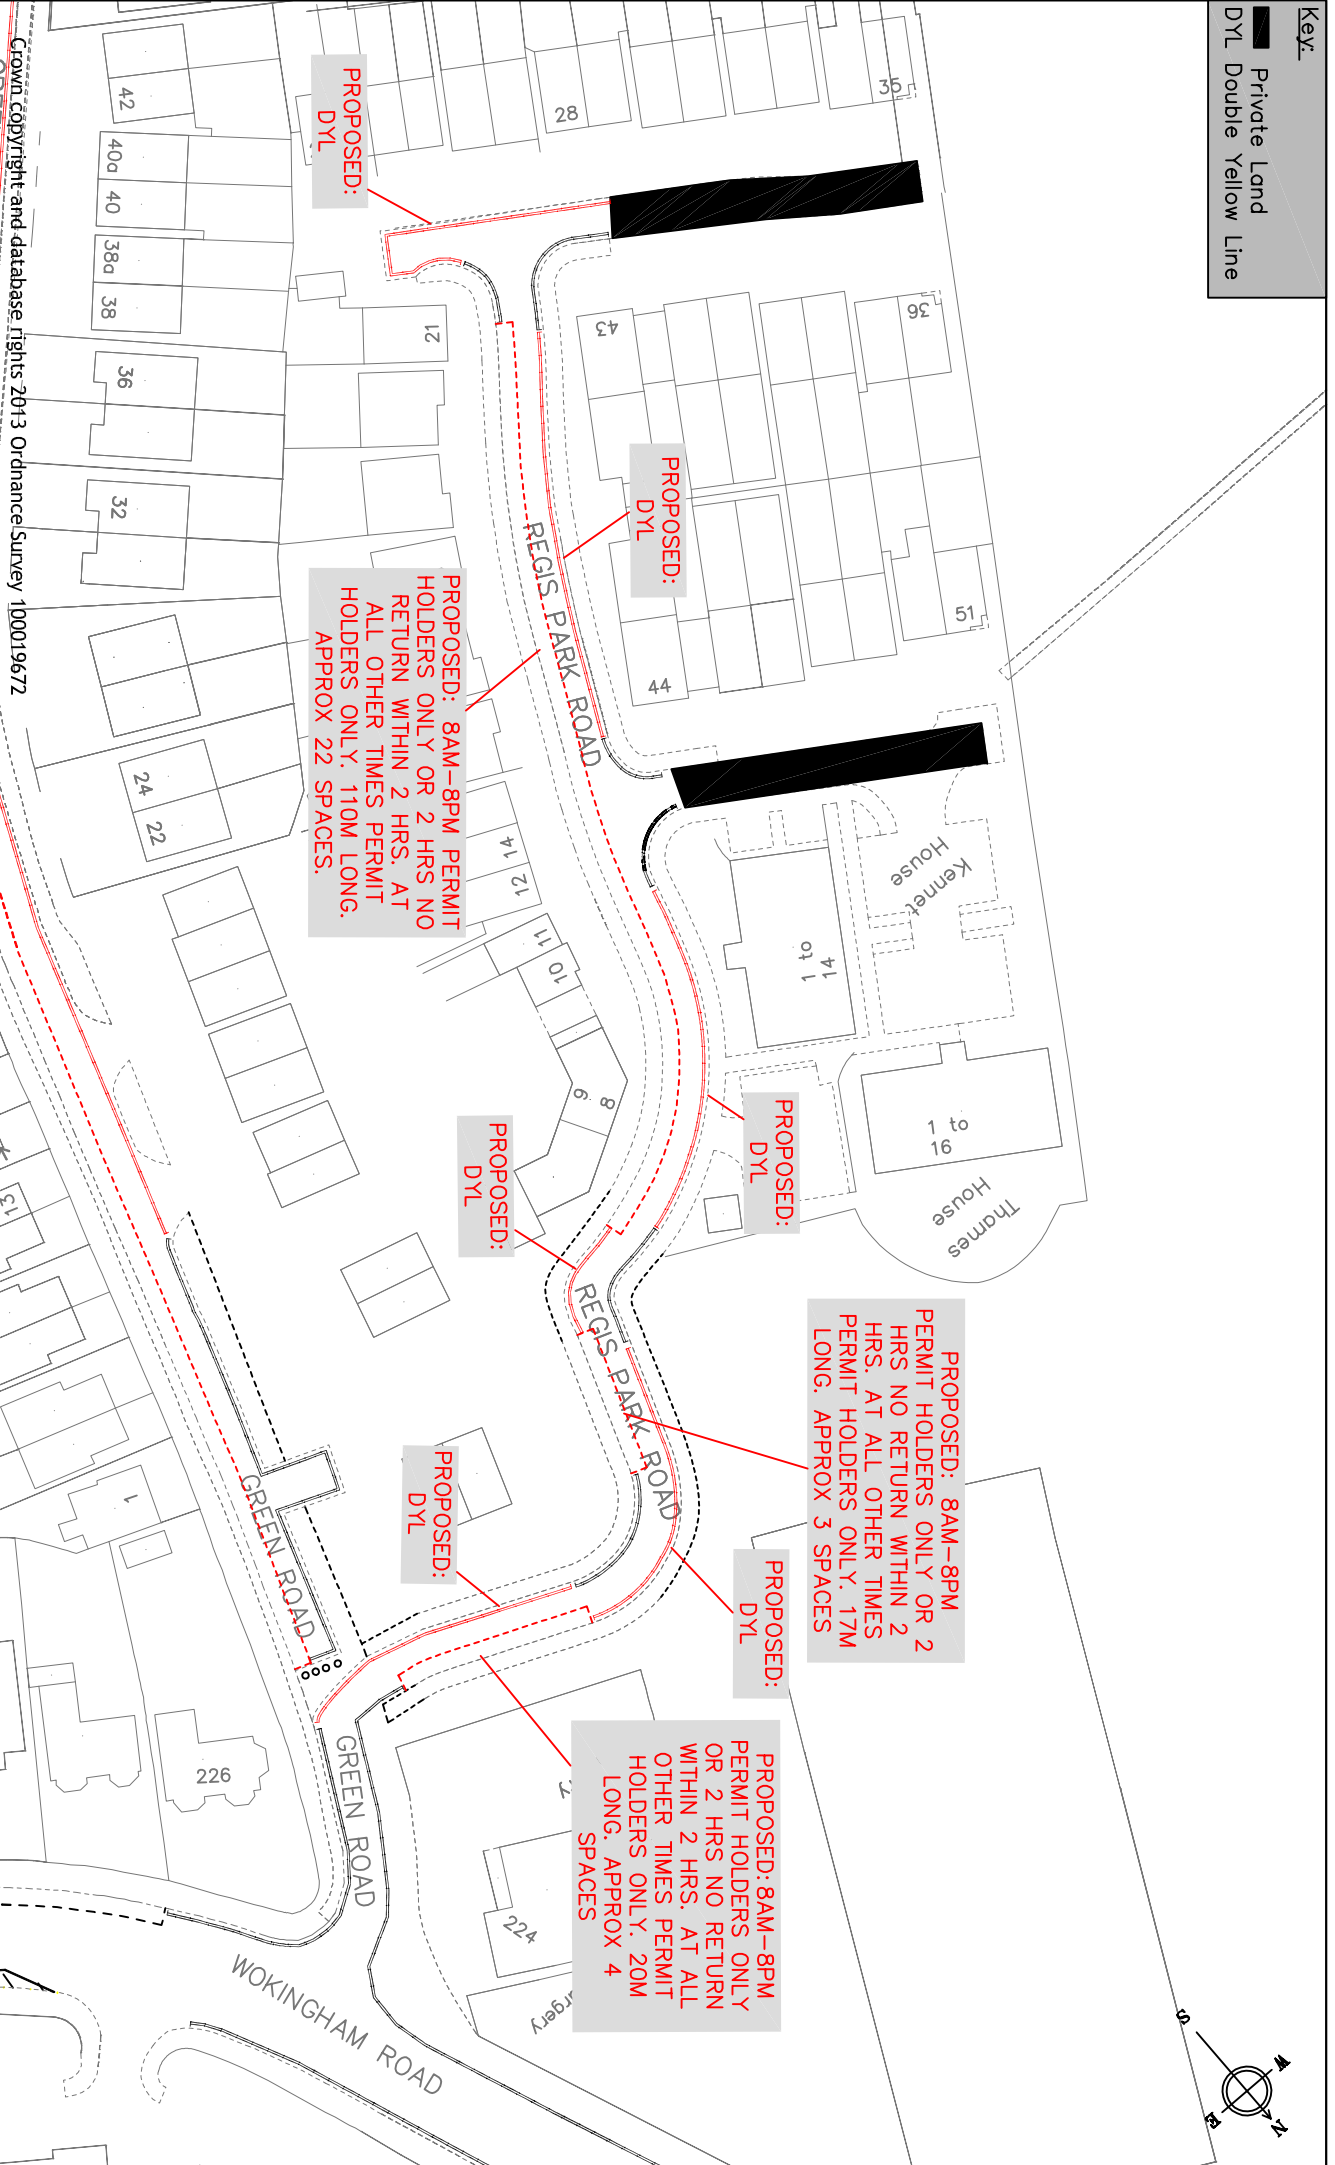

Crown copyright and database rights 2013 Ordnance Survey 100019672




Transport & Streetcare  
 Civic Offices  
 Reading  
 RG1 2LU

Project		Scale	
EAST READING STUDY		N.T.S	
Drawing		Date	Drawn
REGIS PARK ROAD		JUN 18	KD
		Approved	Checked
		JT	JT
		Drawing No.	
		ERS_Regis Park Road	



PROPOSED: 8AM-8PM PERMIT HOLDERS OR 2HRS NO RETURN WITHIN 2HRS. AT ALL OTHER TIMES PERMIT HOLDERS ONLY. 107M LONG. APPROX 21 SPACES

PROPOSED: 8AM-8PM PERMIT HOLDERS OR 2HRS NO RETURN WITHIN 2HRS. AT ALL OTHER TIMES PERMIT HOLDERS ONLY. 112M LONG. APPROX 22 SPACES

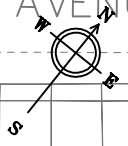

Crown copyright and database rights 2013 Ordnance Survey 100019672



**Reading**  
Borough Council

Working better with you

Transport & Streetcare  
Civic Offices

Reading  
RG1 2LU

Project		Scale	
EAST READING STUDY		N.T.S	
Drawing		Date	Drawn
ST EDWARD'S ROAD		JUN 18	JT
		Approved	
		Drawing No.	
		ERS_St Edward's Road	

Key:  
DYL Double Yellow Line



EXISTING: 50M  
SYL MON-SAT  
8AM-6.30PM  
PROPOSED: DYL

PROPOSED: 8AM-8PM  
PERMIT HOLDERS OR 2HRS  
NO RETURN WITHIN 2HRS.  
AT ALL OTHER TIMES  
PERMIT HOLDERS ONLY.  
33M LONG. APPROX 6  
SPACES

PROPOSED: 8AM-8PM  
PERMIT HOLDERS OR  
2HRS NO RETURN WITHIN  
2HRS. AT ALL OTHER  
TIMES PERMIT HOLDERS  
ONLY. 40M LONG.  
APPROX 8 SPACES

PROPOSED: DYL

PROPOSED: 8AM-8PM  
PERMIT HOLDERS OR  
2HRS NO RETURN  
WITHIN 2HRS. AT ALL  
OTHER TIMES PERMIT  
HOLDERS ONLY. 75M  
LONG. APPROX 15  
SPACES

PROPOSED: DYL

PROPOSED: 8AM-8PM  
PERMIT HOLDERS OR  
2HRS NO RETURN  
WITHIN 2HRS. AT ALL  
OTHER TIMES PERMIT  
HOLDERS ONLY. 43M  
LONG. APPROX 8  
SPACES

PROPOSED: 8AM-8PM  
PERMIT HOLDERS OR 2HRS  
NO RETURN WITHIN 2HRS.  
AT ALL OTHER TIMES  
PERMIT HOLDERS ONLY. 43M  
LONG. APPROX 8 SPACES

PROPOSED: 8AM-8PM  
PERMIT HOLDERS OR  
2HRS NO RETURN  
WITHIN 2HRS. AT ALL  
OTHER TIMES PERMIT  
HOLDERS ONLY. 75M  
LONG. APPROX 15  
SPACES

PROPOSED: DYL

PROPOSED: 8AM-8PM  
PERMIT HOLDERS OR  
2HRS NO RETURN  
WITHIN 2HRS. AT ALL  
OTHER TIMES PERMIT  
HOLDERS ONLY. 235M  
LONG. APPROX 47  
SPACES

PROPOSED: DYL

Crown copyright and database rights 2013 Ordnance Survey 100019672



**Reading**  
Borough Council

Working better with you

Transport & Streetcare  
Civic Offices  
Reading  
RG1 2LU

Project	EAST READING STUDY	
Drawing	ST PETER'S ROAD 1	
Scale	N.T.S	
Date	AUG 18	Approved JP
Drawn	JT	Checked JP
Drawing No.	ERS_St Peter's Road 1	

Key:

DYL Double Yellow Line



Crown copyright and database rights 2013 Ordnance Survey 100019672



**Reading**  
Borough Council  
Working better with you

Transport & Streetcare  
Civic Offices  
Reading  
RG1 2LU

Project	EAST READING STUDY	
	Scale	N.T.S.
Drawing	Date	AUG 18
	Drawing No.	ERS_St Peter's Road 2
	Drawn	JT
	Checked	JP
	Approved	JP

PROPOSED: 8AM-8PM PERMIT HOLDERS ONLY OR 2 HOURS NO RETURN WITHIN 2 HOURS. AT ALL OTHER TIMES PERMIT HOLDERS ONLY. 250M LONG. APPROX 50 SPACES

**Reading**  
Borough Council  
Working better with you

Transport & Streetcare  
Civic Offices  
Reading  
RG1 2LU

Project		Scale	
EAST READING STUDY		N.T.S	
Drawing		Drawn	
TALFOURD AVENUE		KD	
Date	Checked	Date	Checked
JUN 18	JT	JUN 18	JT
Drawing No.		Approved	
ERS_Talfourd Avenue		JT	

Crown copyright and database rights 2013 Ordnance Survey 100019672

Key:  
 Private Land  
 DYL Double Yellow Line

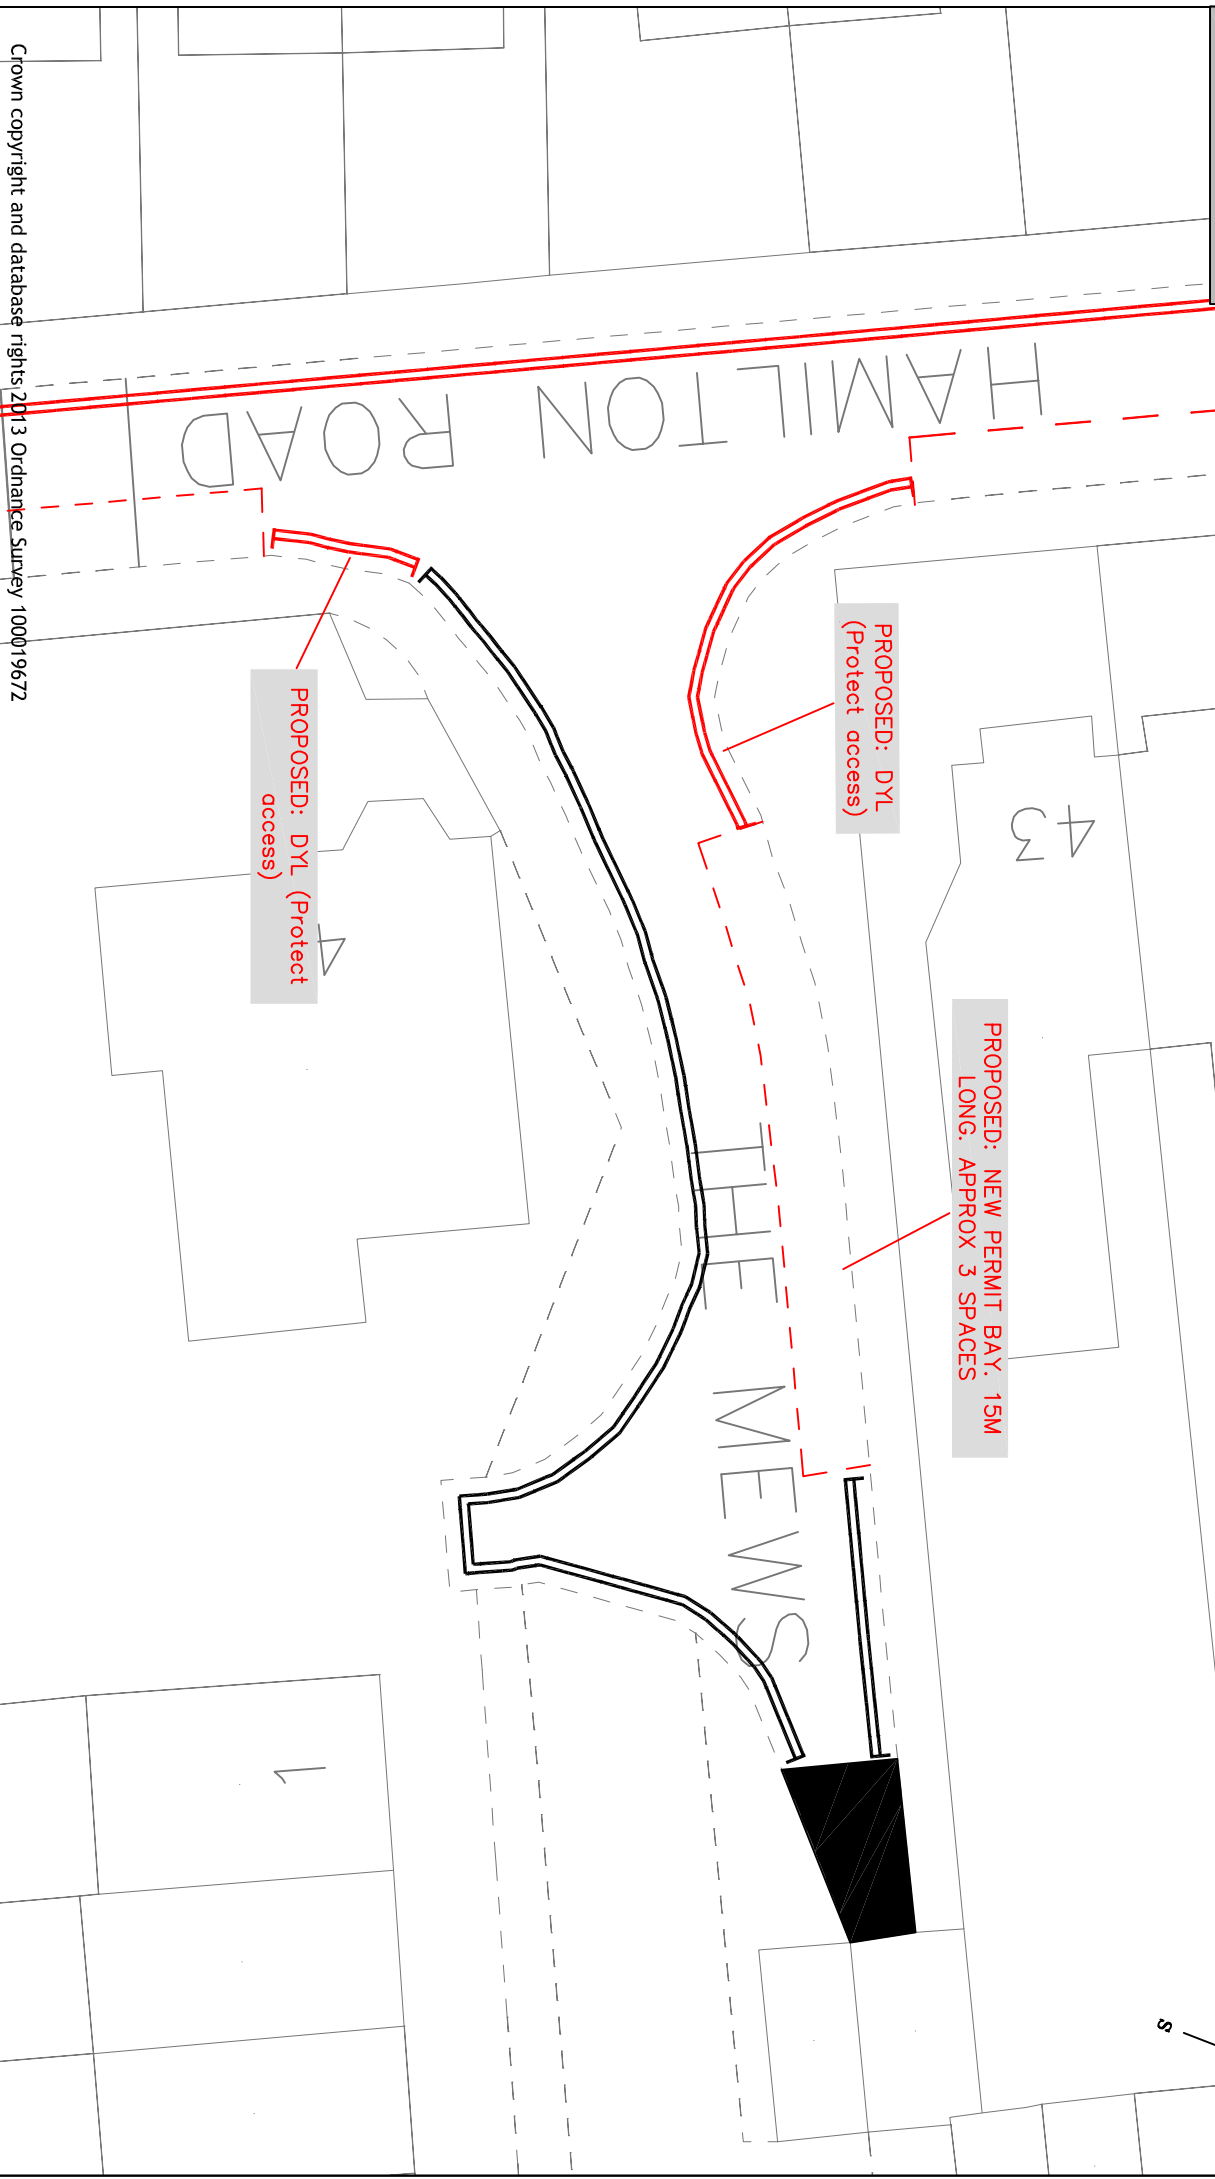


Crown copyright and database rights 2013 Ordnance Survey 100019672

Transport & Streetcare  
 Civic Offices  
 Reading  
 RG1 2LU

Project		Scale	
EAST READING STUDY		N.T.S	
Drawing		Date	Drawn
THE MEWS		JUN 18	KD
		Approved	Checked
		ERS_The Mews	JT

Key:  
DYL Double Yellow Line

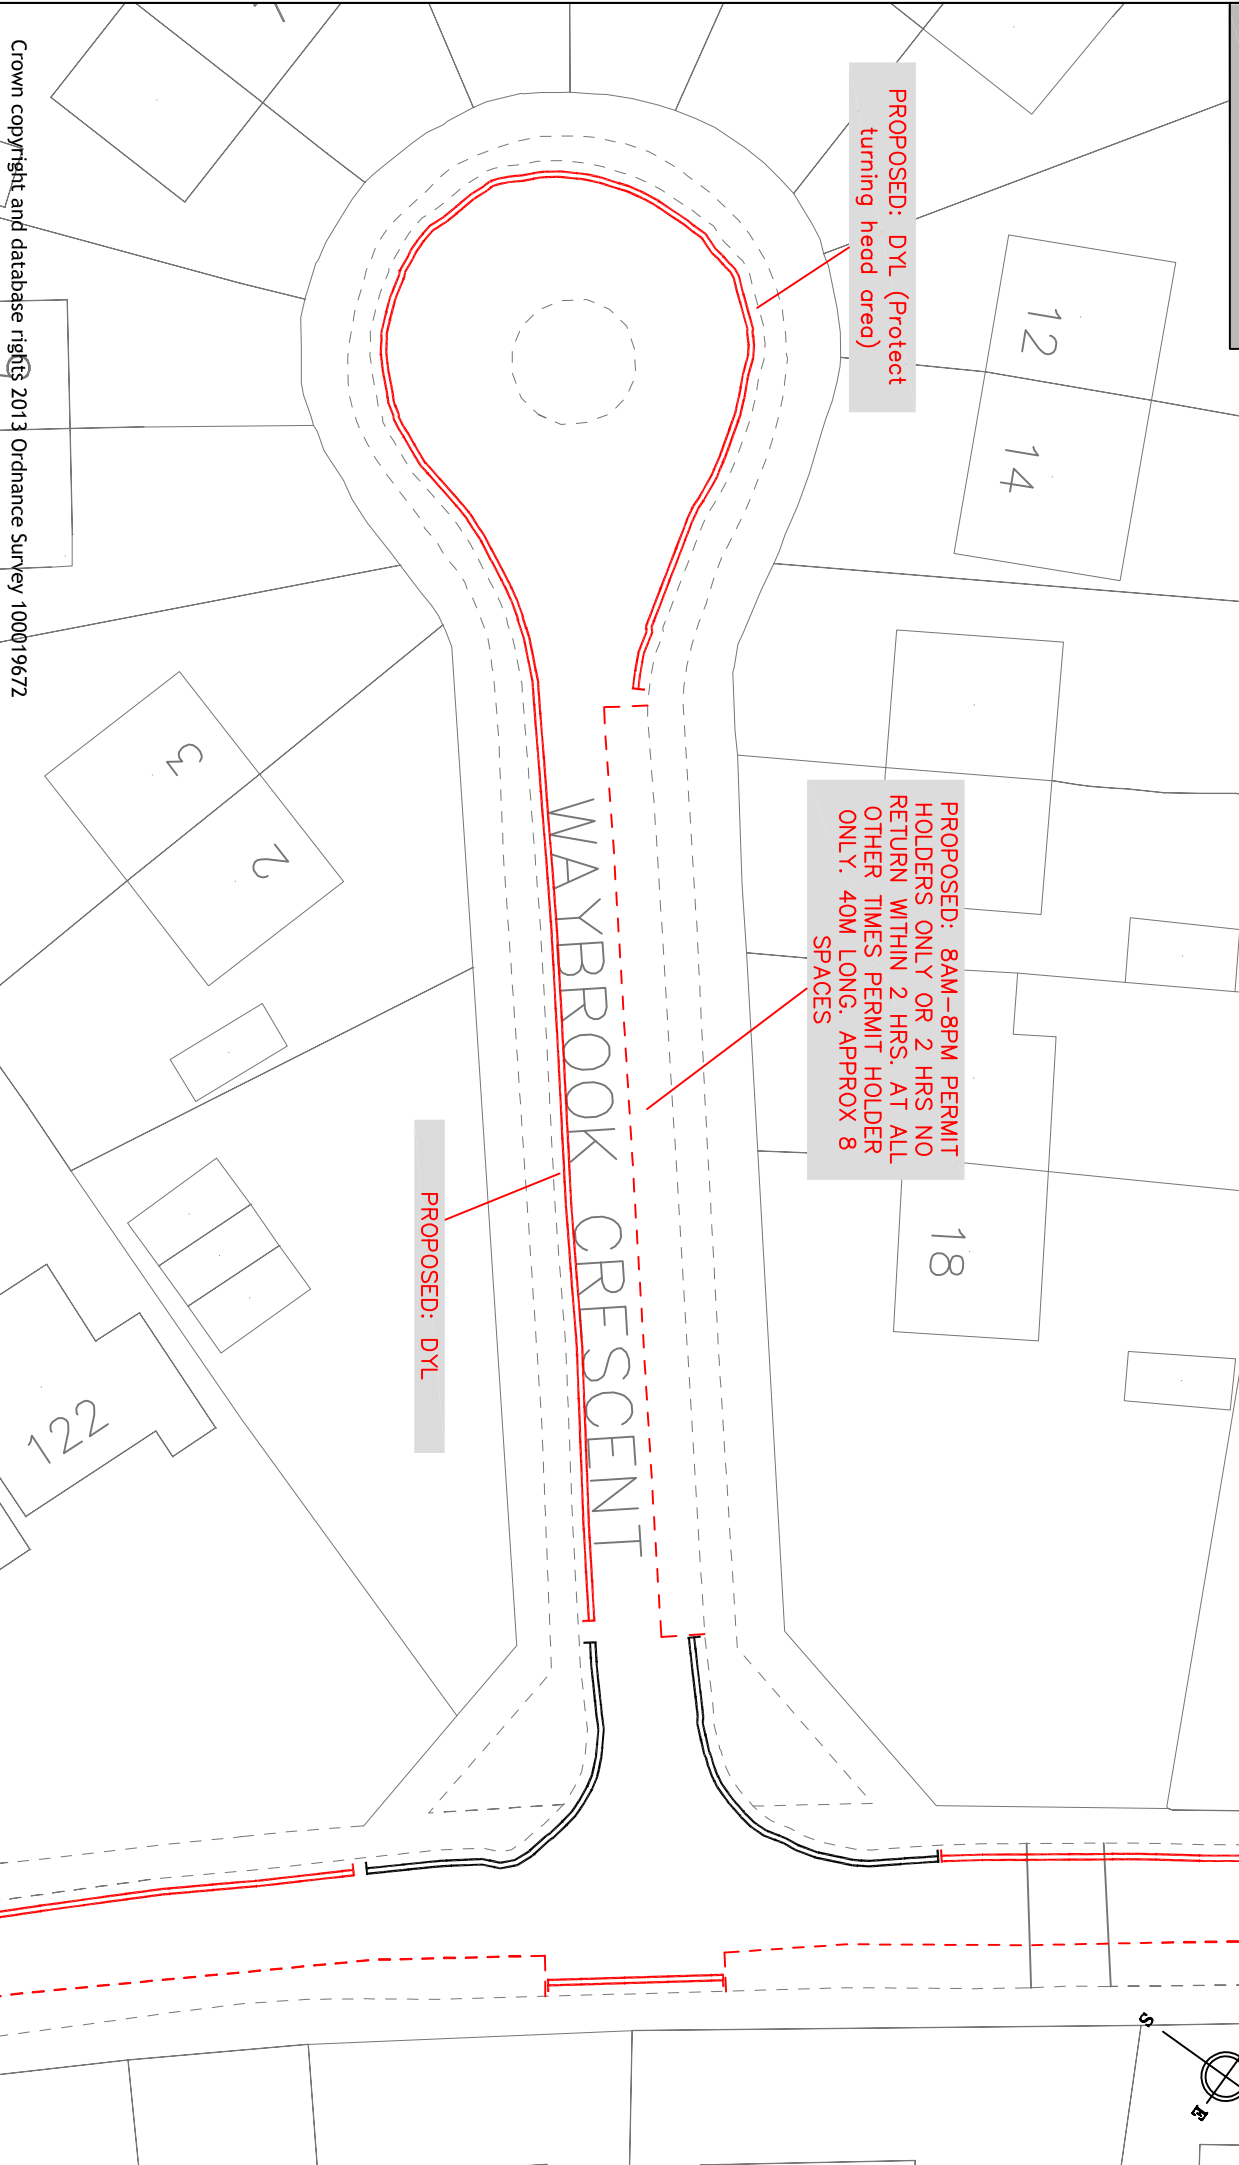

Crown copyright and database rights © 2013 Ordnance Survey 100019672



**Reading**  
Borough Council  
Working better with you

Transport & Streetcare  
Civic Offices  
Reading  
RG1 2LU

Project		Scale	
EAST READING STUDY		N.T.S	
Drawing		Date	Drawn
WAYBROOK CRESCENT		JUN 18	KD
		Approved	Checked
		JT	JT
		Drawing No.	
		ERS_Waybrook Crescent	

Key:

DYL Double Yellow Line



Crown copyright and database rights 2013 Ordnance Survey 100019672




**Reading**  
Borough Council  
Working better with you

Transport & Streetcare  
Civic Offices  
Reading  
RG1 2LU

Project		Scale	
EAST READING STUDY		N.T.S	
Drawing		Date	Drawn
WHITEKNIGHTS ROAD 1		JULY 18	KD
		Approved	JT
		Drawing No.	ERS_Whiteknights Road 1

Key:

DYL Double Yellow Line

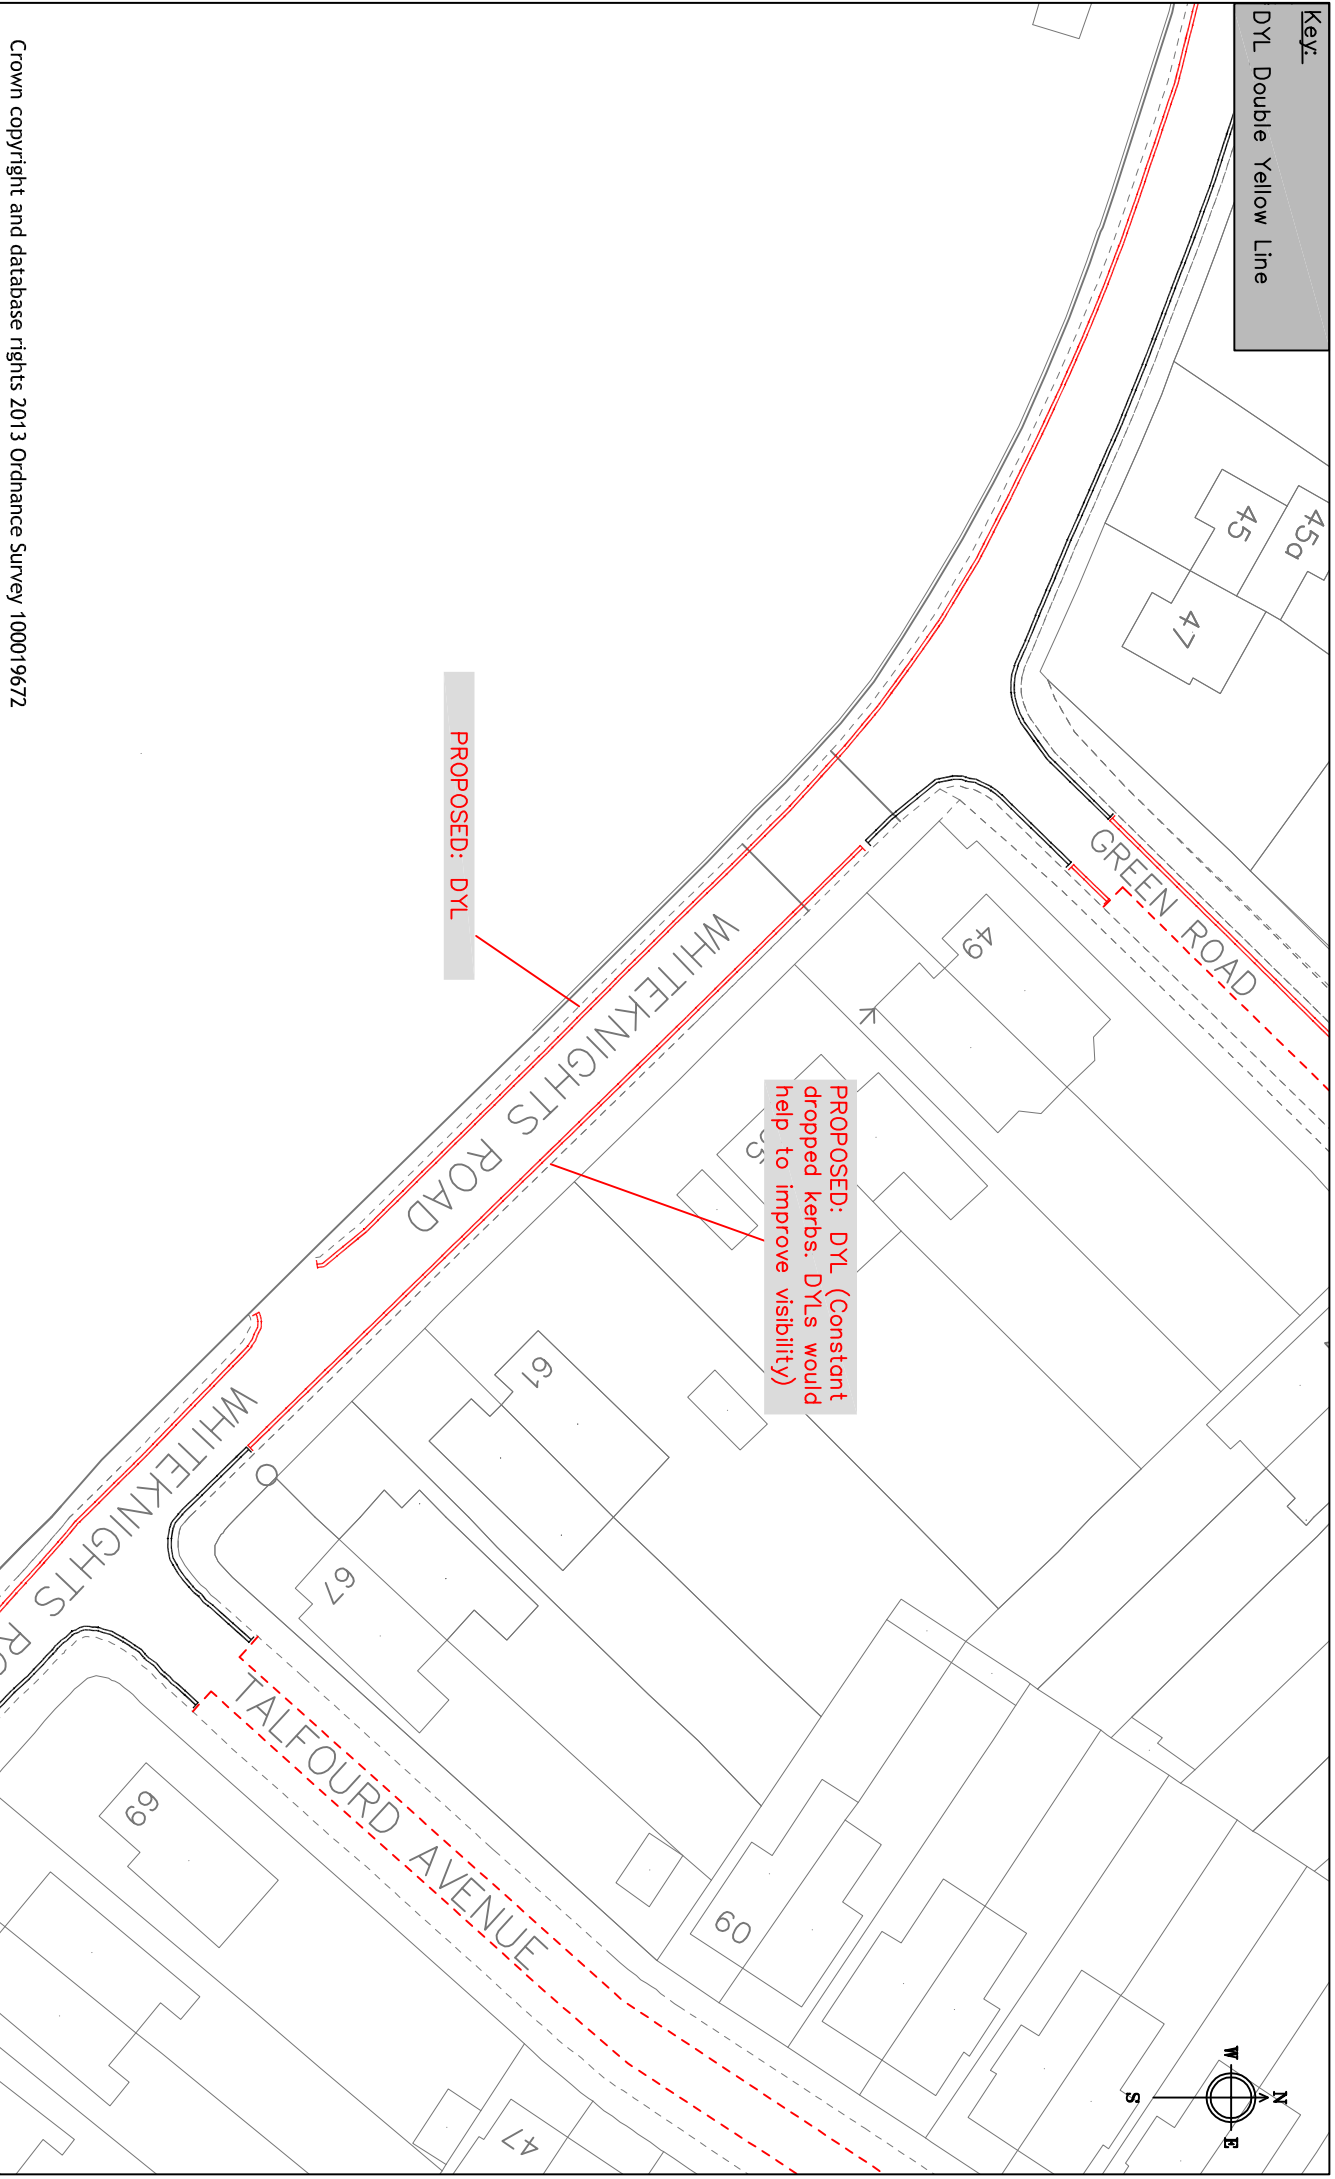

Crown copyright and database rights 2013 Ordnance Survey 100019672




**Reading**  
 Borough Council  
 Working better with you

Transport & Streetcare  
 Civic Offices  
 Reading  
 RG1 2LU

Project		Scale	
EAST READING STUDY		N.T.S	
Drawing		Date	Drawn
WHITEKNIGHTS ROAD 2		AUG 18	KD
		Approved	Checked
		JT	JT
		Drawing No.	
		ERS_Whiteknights Road 2	

Key:

DYL Double Yellow Line

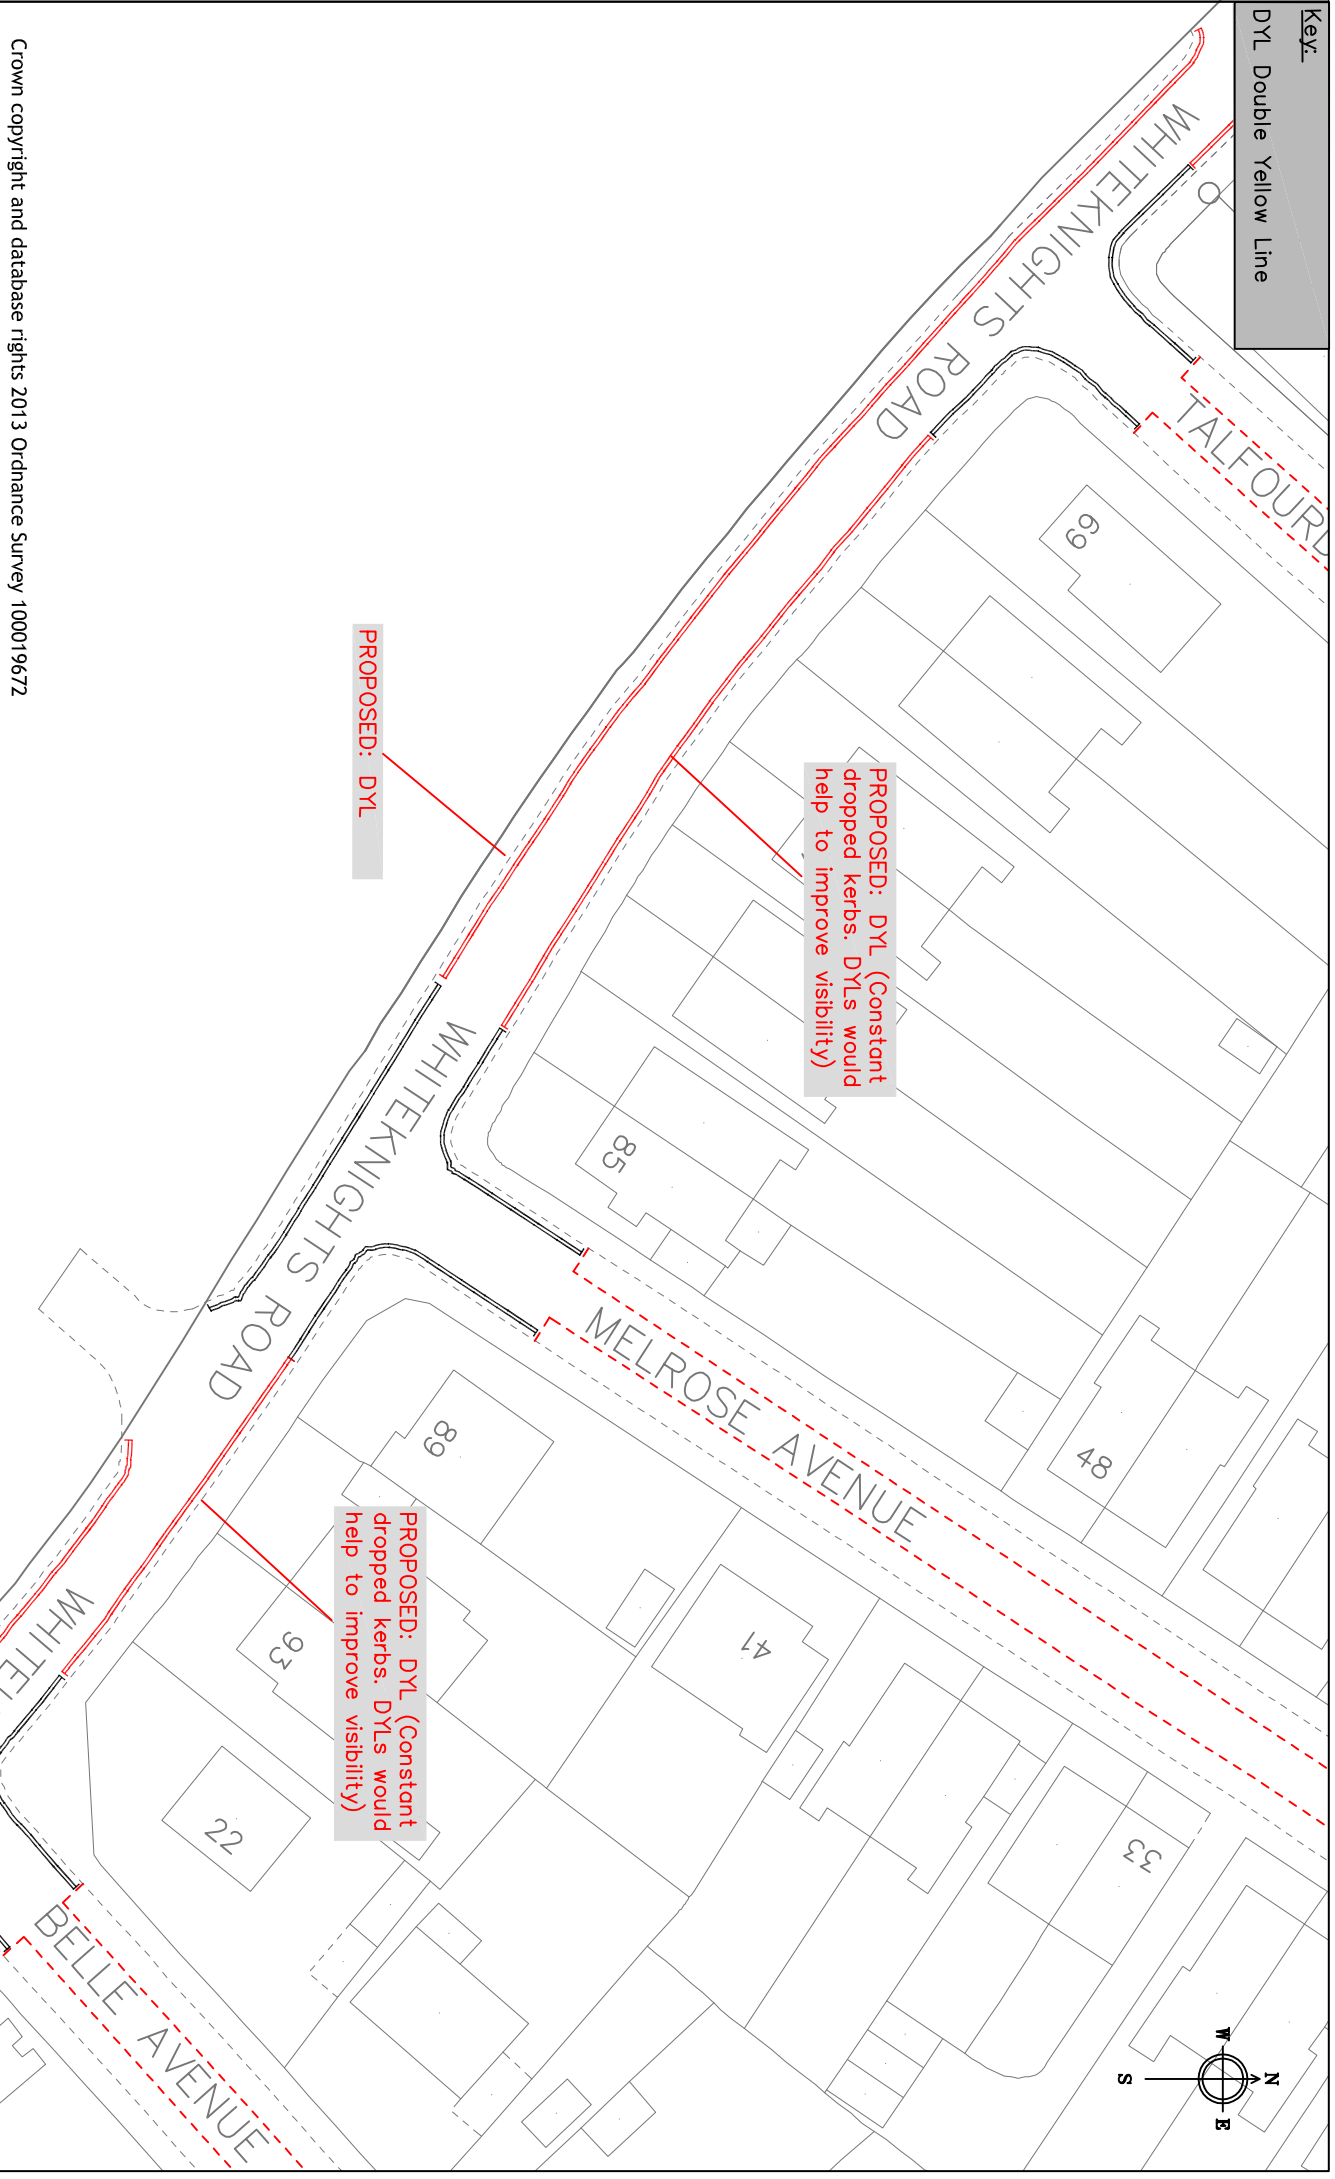

Crown copyright and database rights 2013 Ordnance Survey 100019672





**Reading**  
 Borough Council  
 Working better with you

Transport & Streetcare  
 Civic Offices  
 Reading  
 RG1 2LU

Project		Scale	
EAST READING STUDY		N.T.S	
Drawing		Date	Drawn
WHITEKNIGHTS ROAD 3		AUG 18	KD
		Approved	Checked
		JT	JT
Drawing No.		ERS_Whiteknights Road 3	

Key:  
 Private Land  
 DYL Double Yellow Line

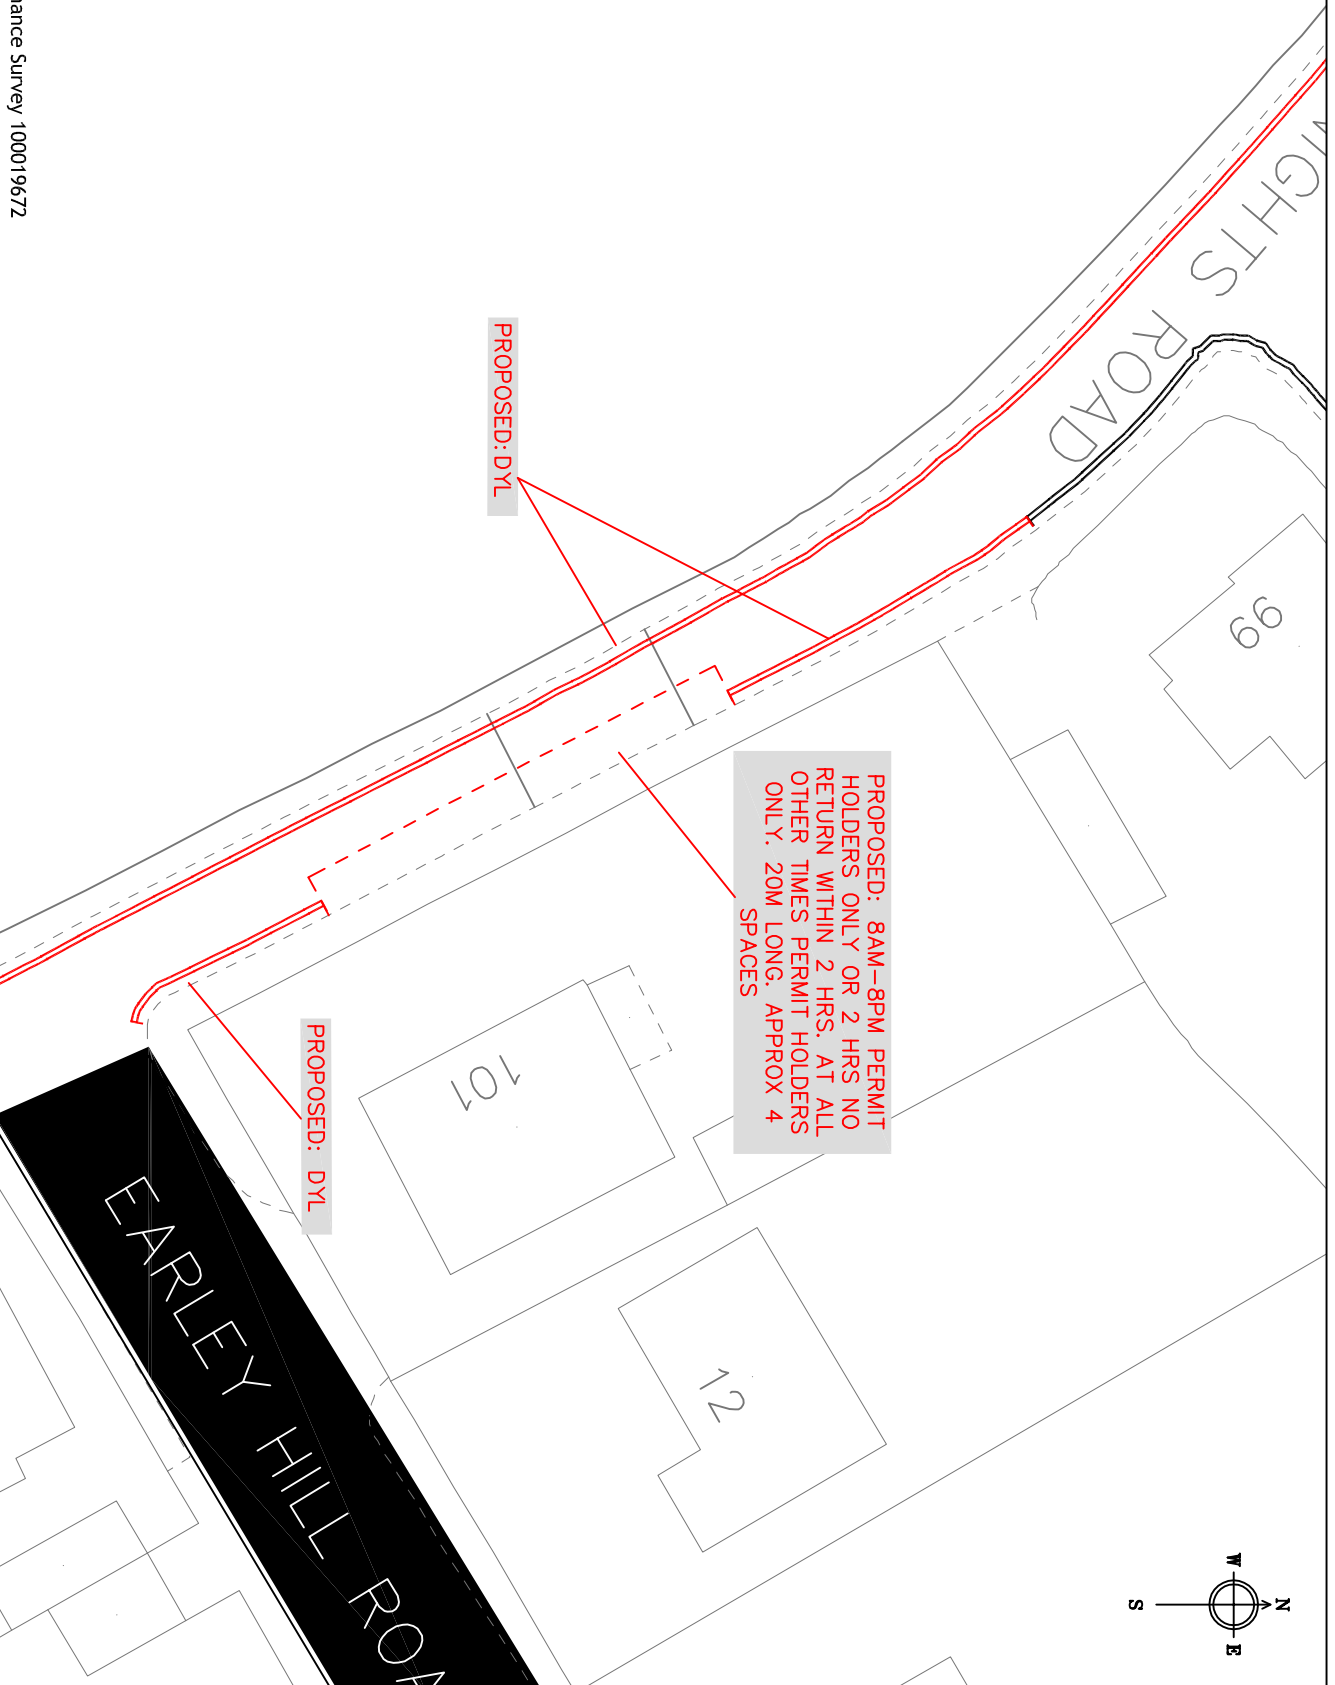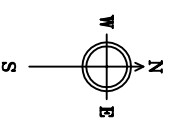


Crown copyright and database rights 2013 Ordnance Survey 100019672

Transport & Streetcare  
 Civic Offices  
 Reading  
 RG1 2LU

Project		Scale	
EAST READING STUDY		N.T.S	
Drawing		Date	Drawn
WHITEKNIGHTS ROAD 4		AUG 18	KD
		Approved	Checked
Drawing No.		JT	JT
ERS_Whiteknights Road 4			

Key:  
 DYL Double Yellow Line  
 Borough Boundary

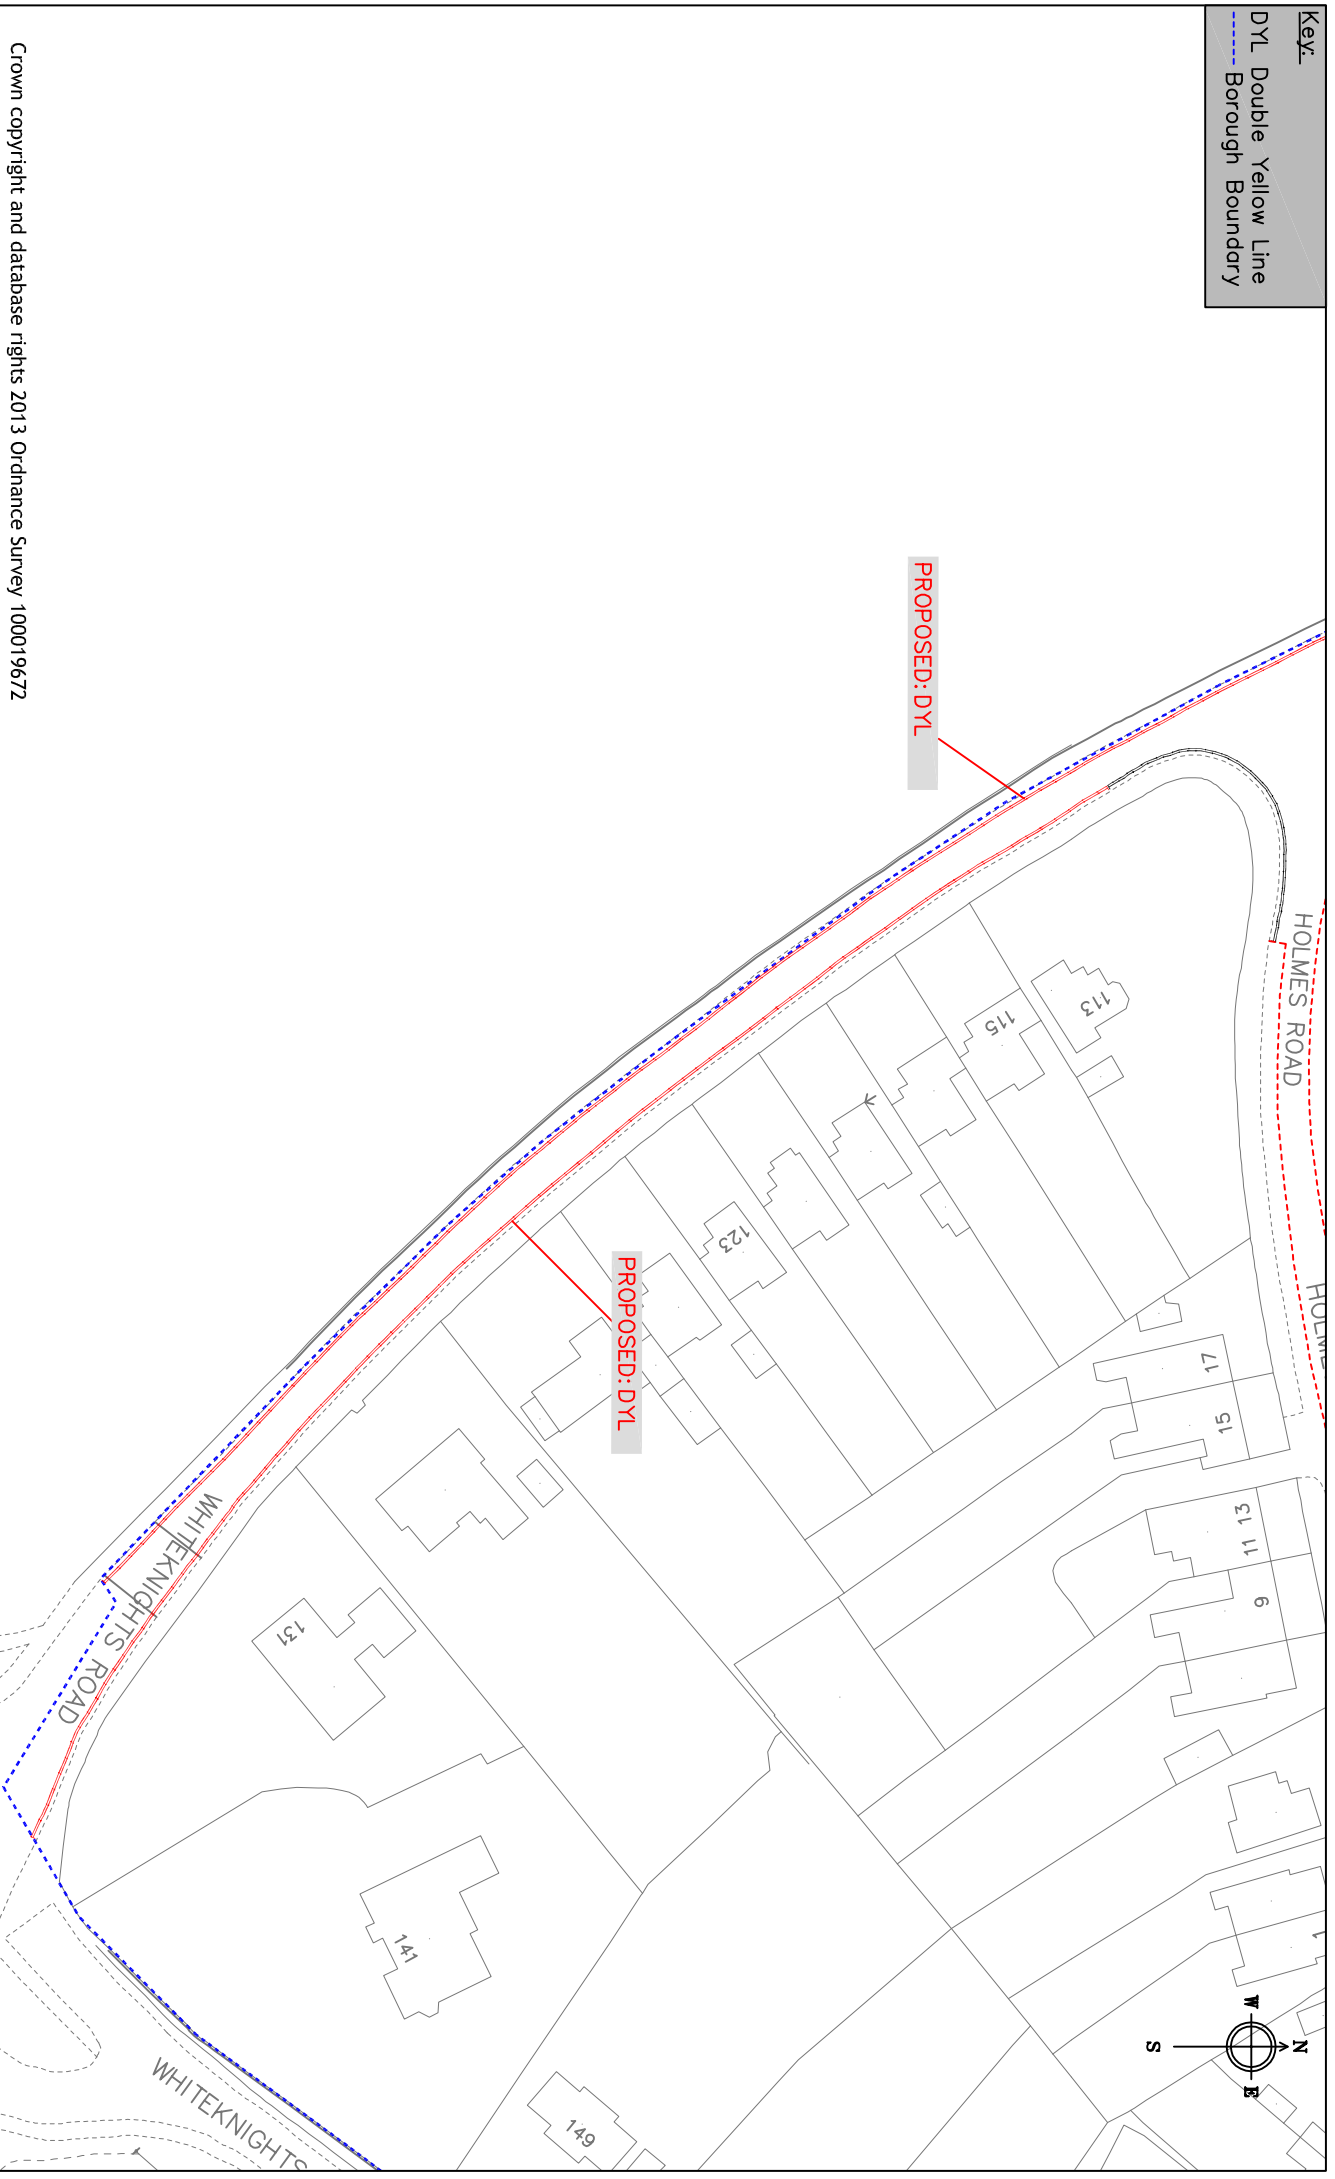

Crown copyright and database rights 2013 Ordnance Survey 100019672





Transport & Streetcare  
 Civic Offices  
 Reading  
 RG1 2LU

Project	EAST READING STUDY	
	Drawing	
Scale	N.T.S	
	Date	AUG 18
Drawing No.	Checked	JT
	Approved	JT
Whiteknights Road 5		ERS_Whiteknights Road 5

Key:

Private Land

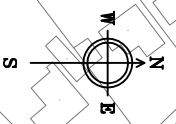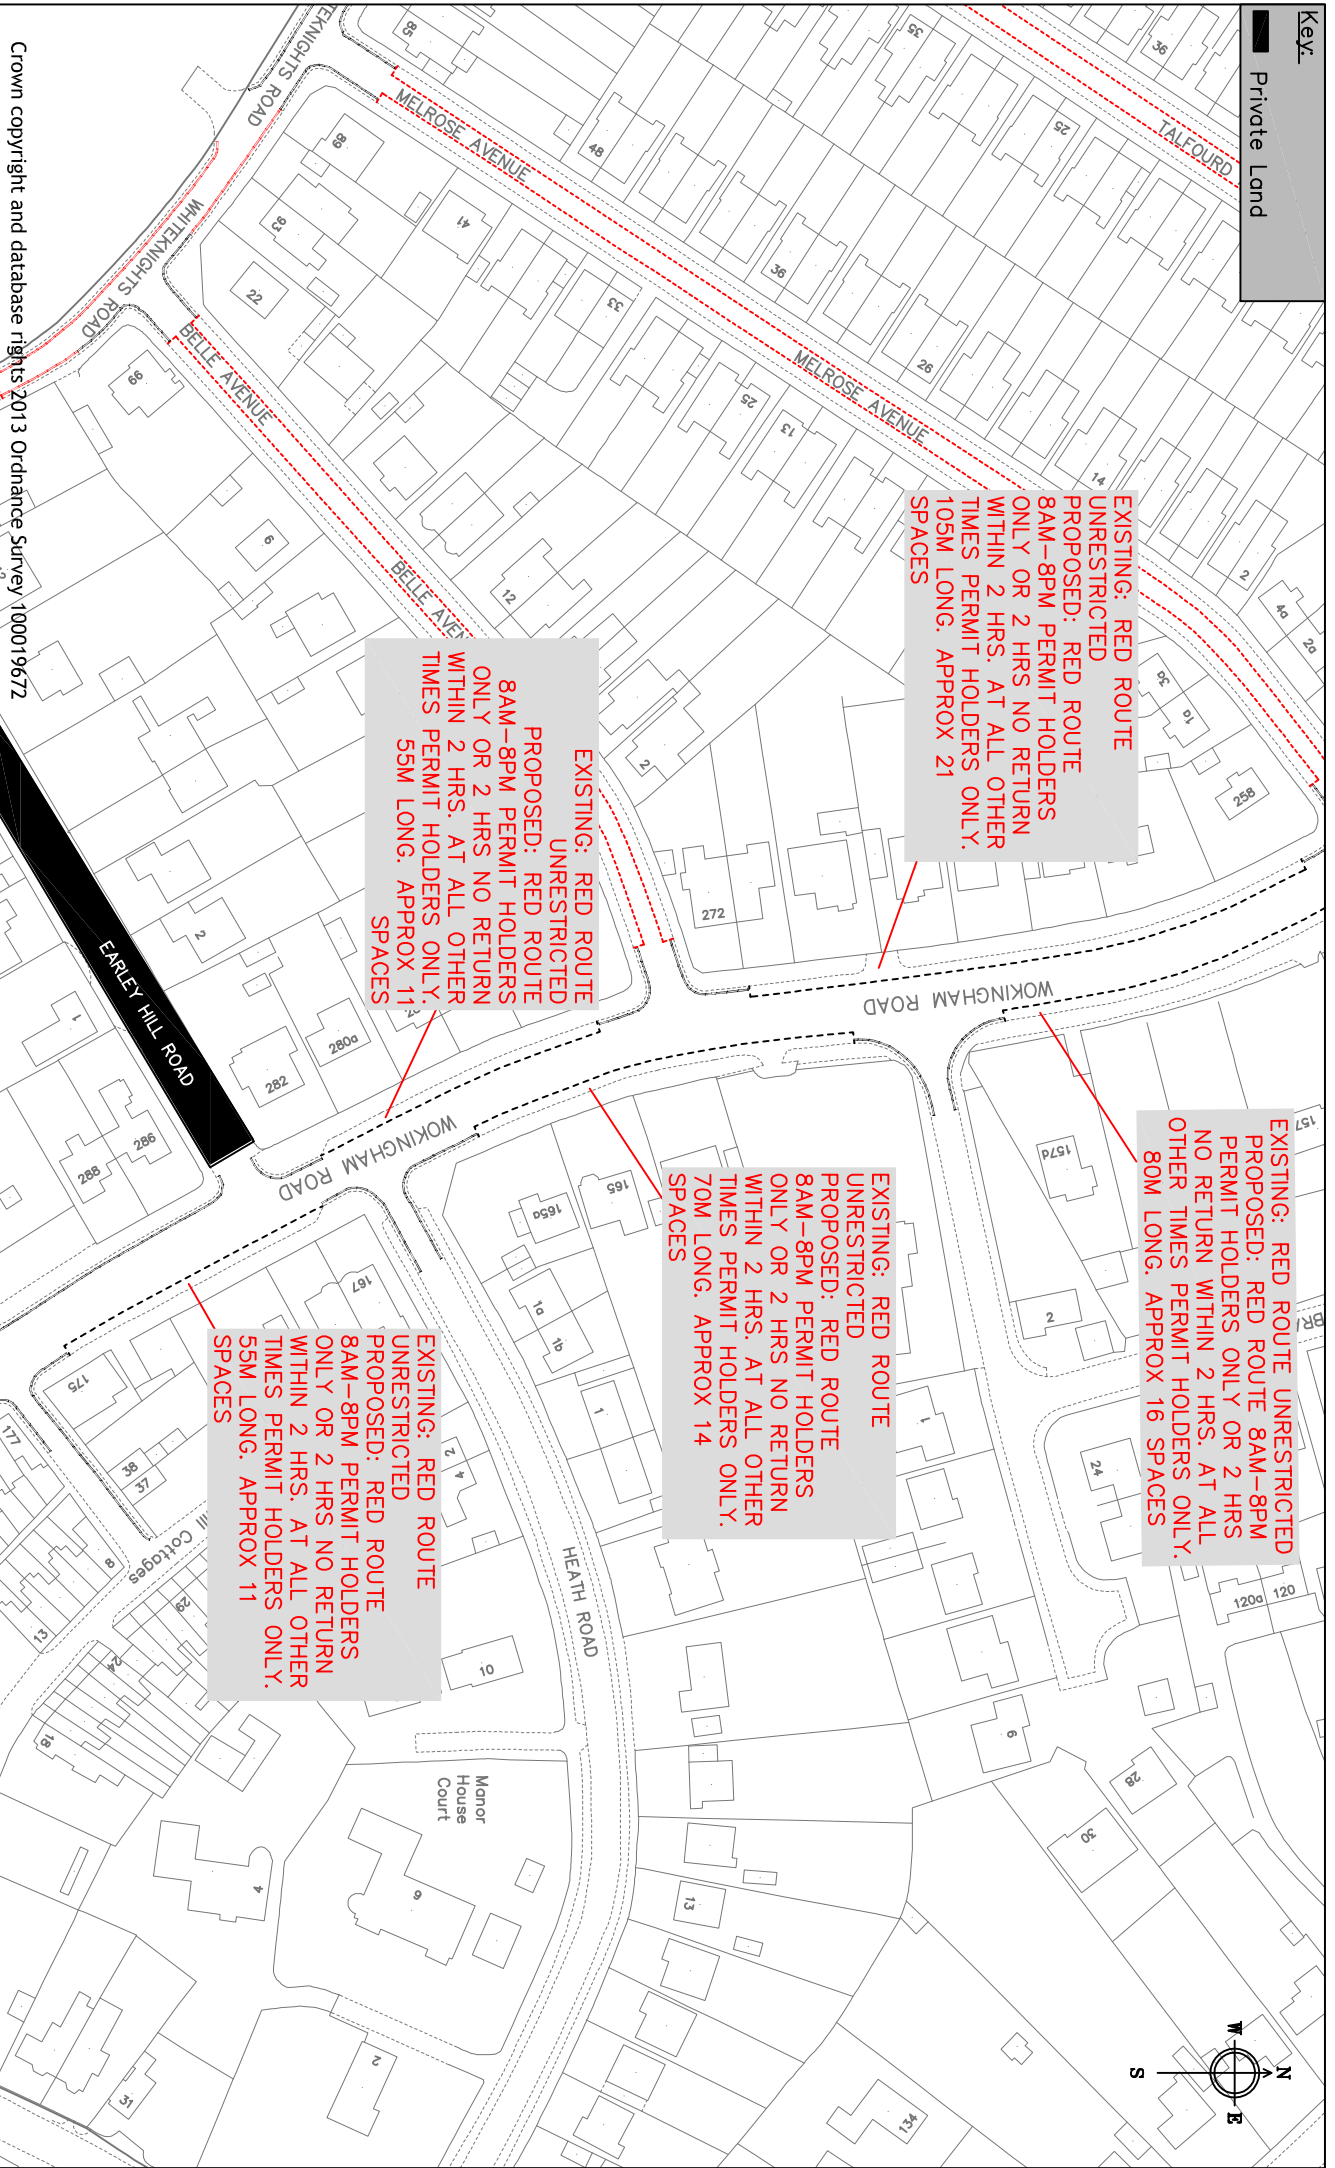

Crown copyright and database rights 2013 Ordnance Survey 100019672



**Reading**  
 Borough Council

Working better with you

Transport & Streetcare  
 Civic Offices  
 Reading  
 RG1 2LU

Project

EAST READING STUDY

Drawing

WOKINGHAM ROAD 1

Scale

N.T.S

Drawn

KD

Date

JUN 18

Checked


JT

Approved

JT

Drawing No.

ERS\_Wokingham Road 1

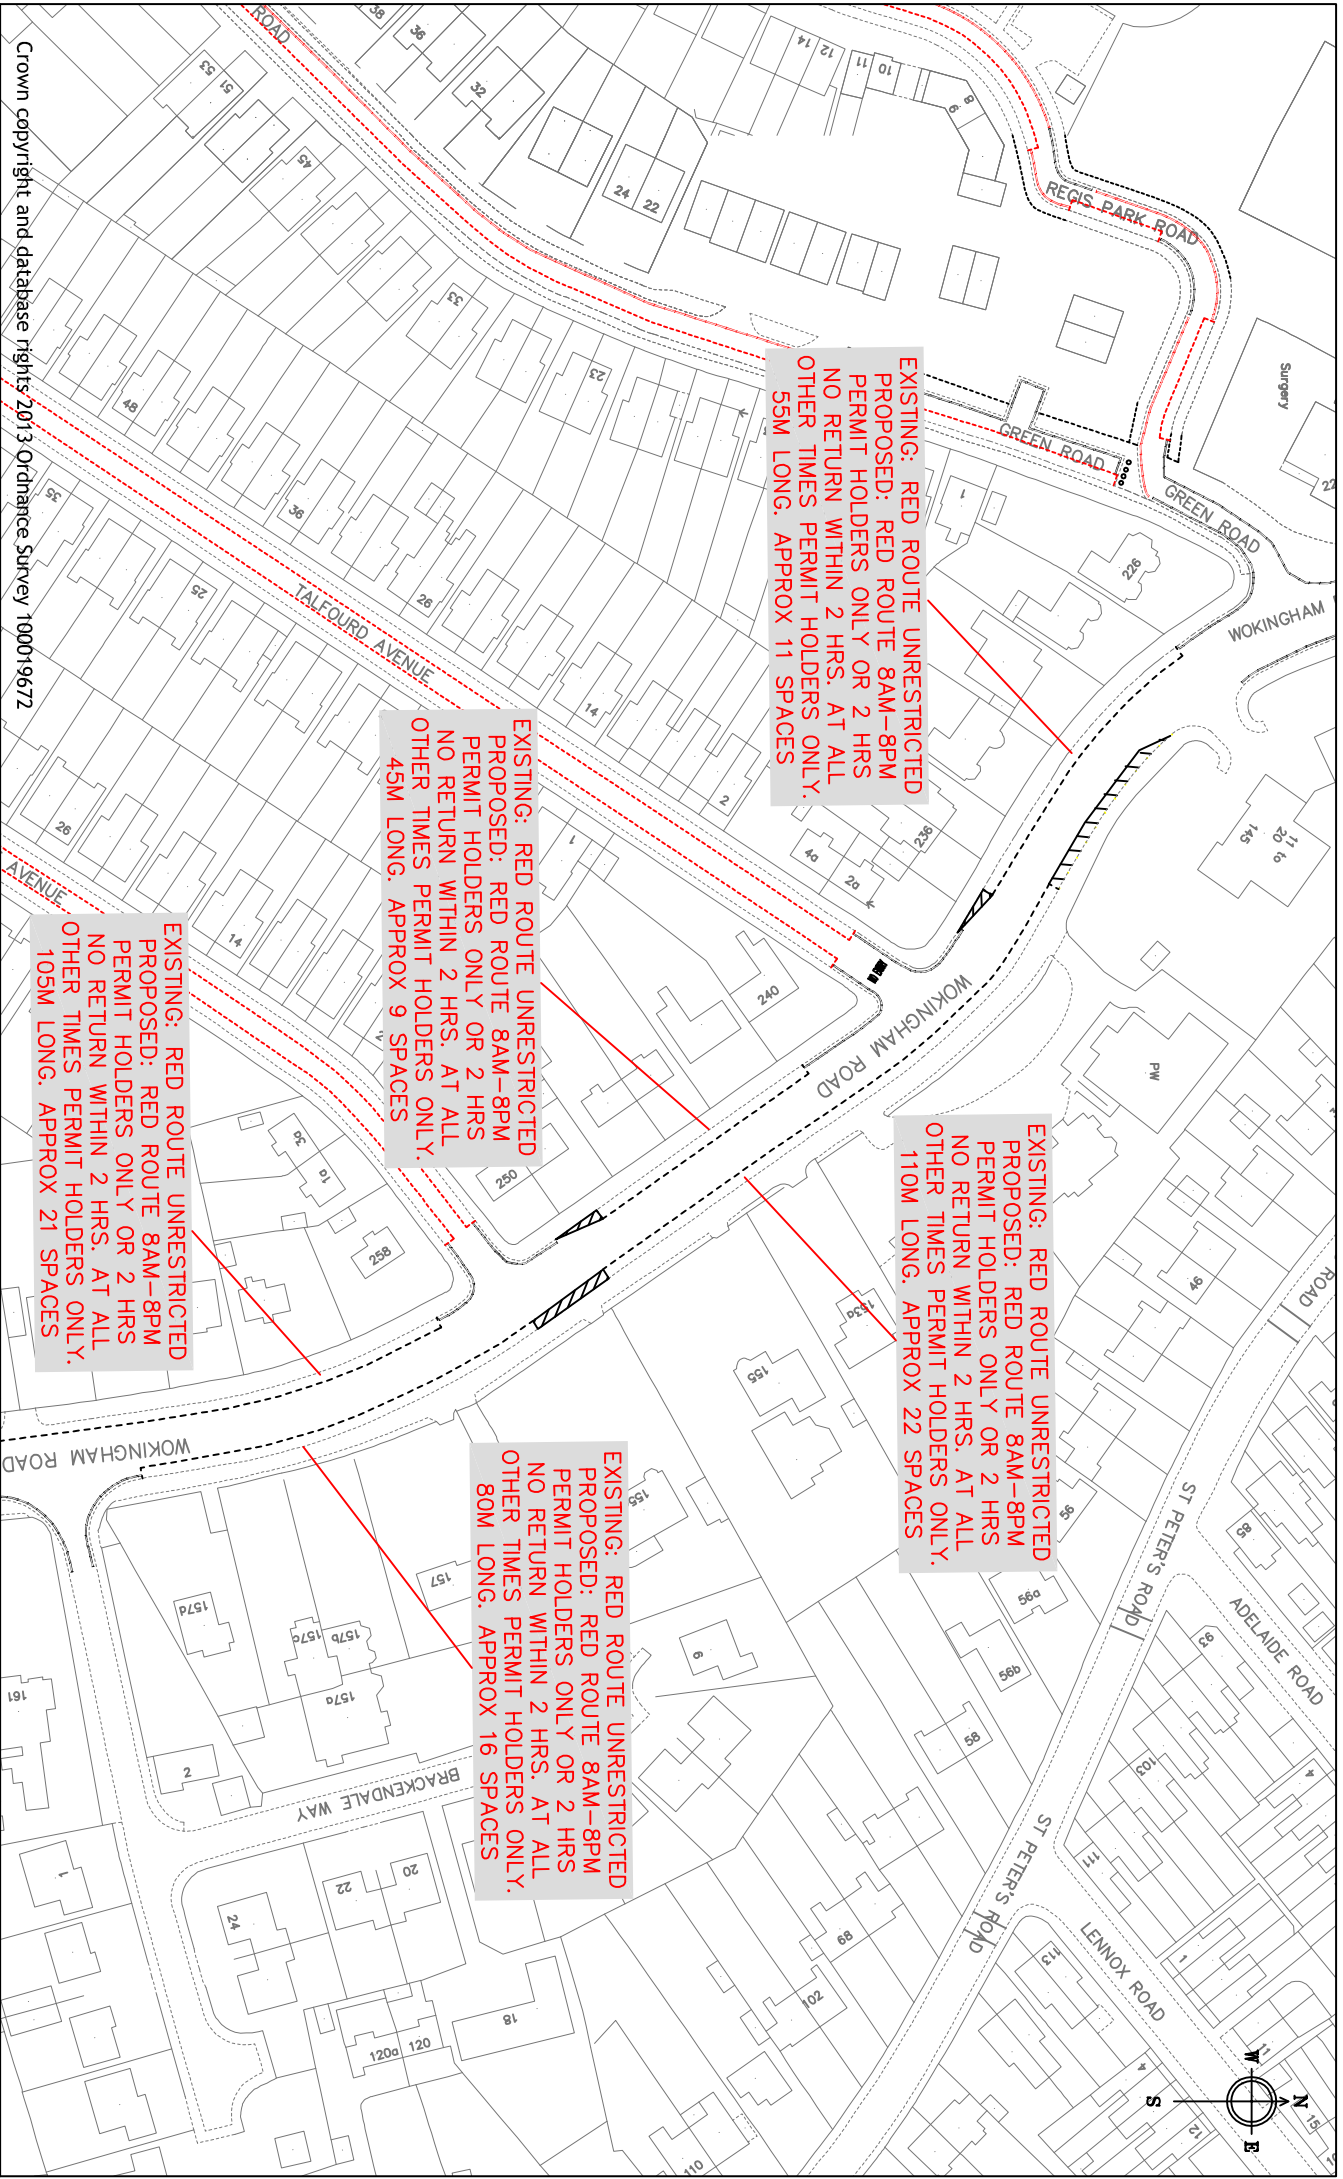

Crown copyright and database rights 2013 Ordnance Survey 100019672



**Reading**  
Borough Council

Working better with you


Transport & Streetcare  
Civic Offices  
Reading  
RG1 2LU

Project		Scale	
EAST READING STUDY		N.T.S	
Drawing		Date	Drawn
WOKINGHAM ROAD 2		JUN 18	KD
		Approved	Checked
		JT	JT
		Drawing No.	
		ERS_Wokingham Road 2	



Key:

DYL Double Yellow Line

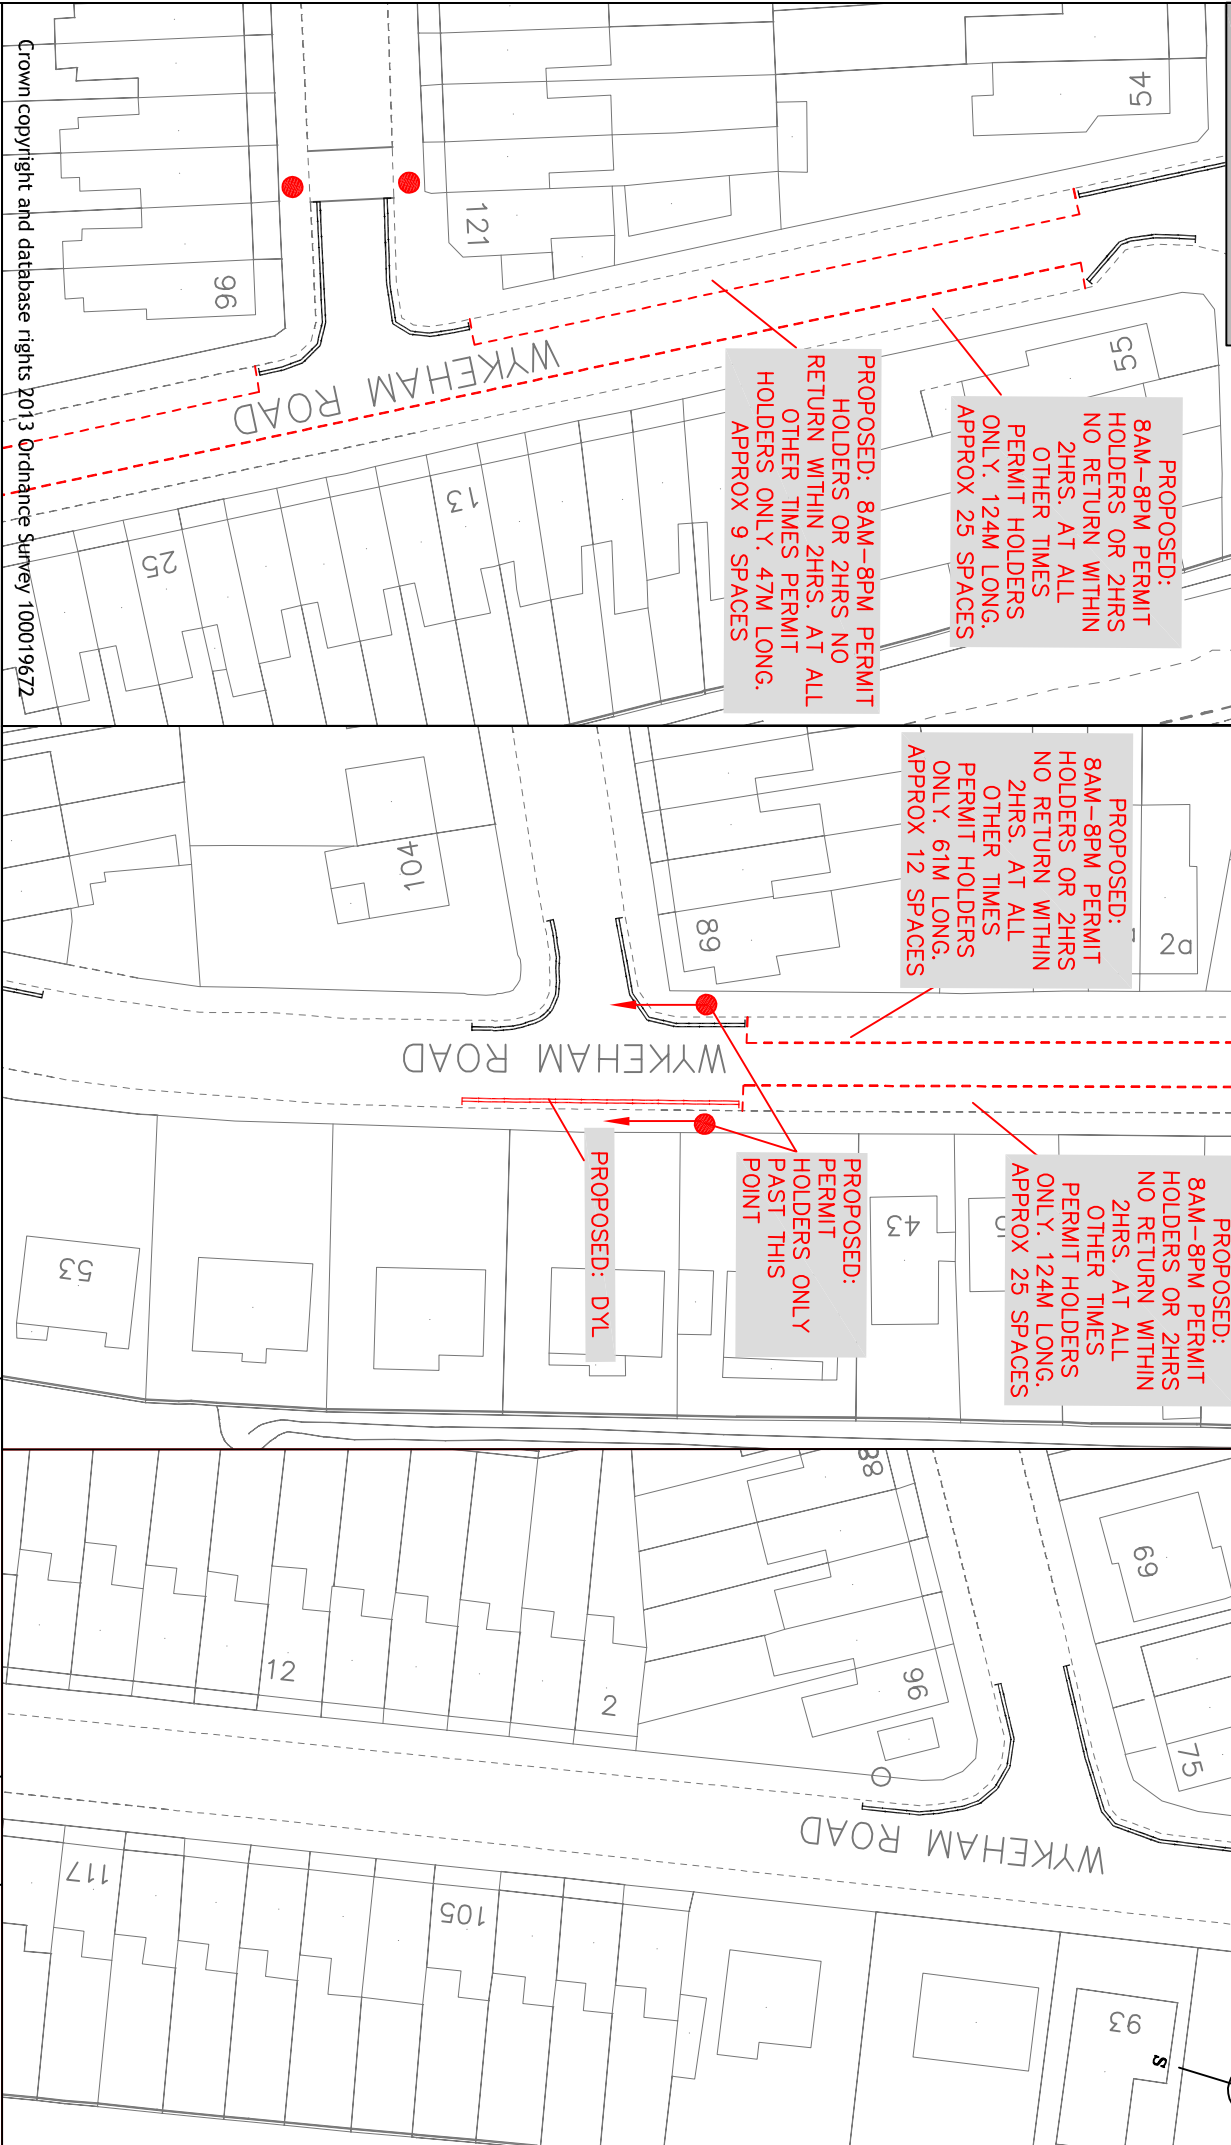

**PROPOSED:**  
 8AM-8PM PERMIT  
 HOLDERS OR 2HRS  
 NO RETURN WITHIN  
 2HRS. AT ALL  
 OTHER TIMES  
 PERMIT HOLDERS  
 ONLY. 124M LONG.  
 APPROX 25 SPACES

**PROPOSED:**  
 8AM-8PM PERMIT  
 HOLDERS OR 2HRS  
 NO RETURN WITHIN  
 2HRS. AT ALL  
 OTHER TIMES PERMIT  
 HOLDERS ONLY. 47M LONG.  
 APPROX 9 SPACES

**PROPOSED:**  
 8AM-8PM PERMIT  
 HOLDERS OR 2HRS  
 NO RETURN WITHIN  
 2HRS. AT ALL  
 OTHER TIMES  
 PERMIT HOLDERS  
 ONLY. 61M LONG.  
 APPROX 12 SPACES

**PROPOSED:**  
 8AM-8PM PERMIT  
 HOLDERS OR 2HRS  
 NO RETURN WITHIN  
 2HRS. AT ALL  
 OTHER TIMES  
 PERMIT HOLDERS  
 ONLY. 124M LONG.  
 APPROX 25 SPACES

**PROPOSED:**  
 PERMIT  
 HOLDERS ONLY  
 PAST THIS  
 POINT

**PROPOSED:** DYL

**PROPOSED: 'PERMIT HOLDERS PARKING ONLY PAST THIS POINT' IN THIS AREA**

Crown copyright and database rights 2013 Ordnance Survey 100019672



**Reading**  
 Borough Council

Working better with you

Transport & Streetcare  
 Civic Offices  
 Reading  
 RG1 2LU

Project		Scale	
EAST READING STUDY		N.T.S	
Drawing		Date	Drawn
WYKEHAM ROAD 1		JUN 18	JT
		Approved	
Drawing No.		ERS_Wykeham Road 1	

PROPOSED: 'PERMIT HOLDERS PARKING ONLY PAST THIS POINT' IN THIS AREA



Crown copyright and database rights 2013 Ordnance Survey 100019672



**Reading**  
Borough Council

Working better with you

Transport & Streetcare  
Civic Offices  
Reading  
RG1 2LU

Project

EAST READING STUDY

Drawing

WYKEHAM ROAD 2

Scale

N.T.S

Drawn

JT

Date


JUN 18

Checked



Approved

Drawing No.

ERS\_Wykeham Road 2

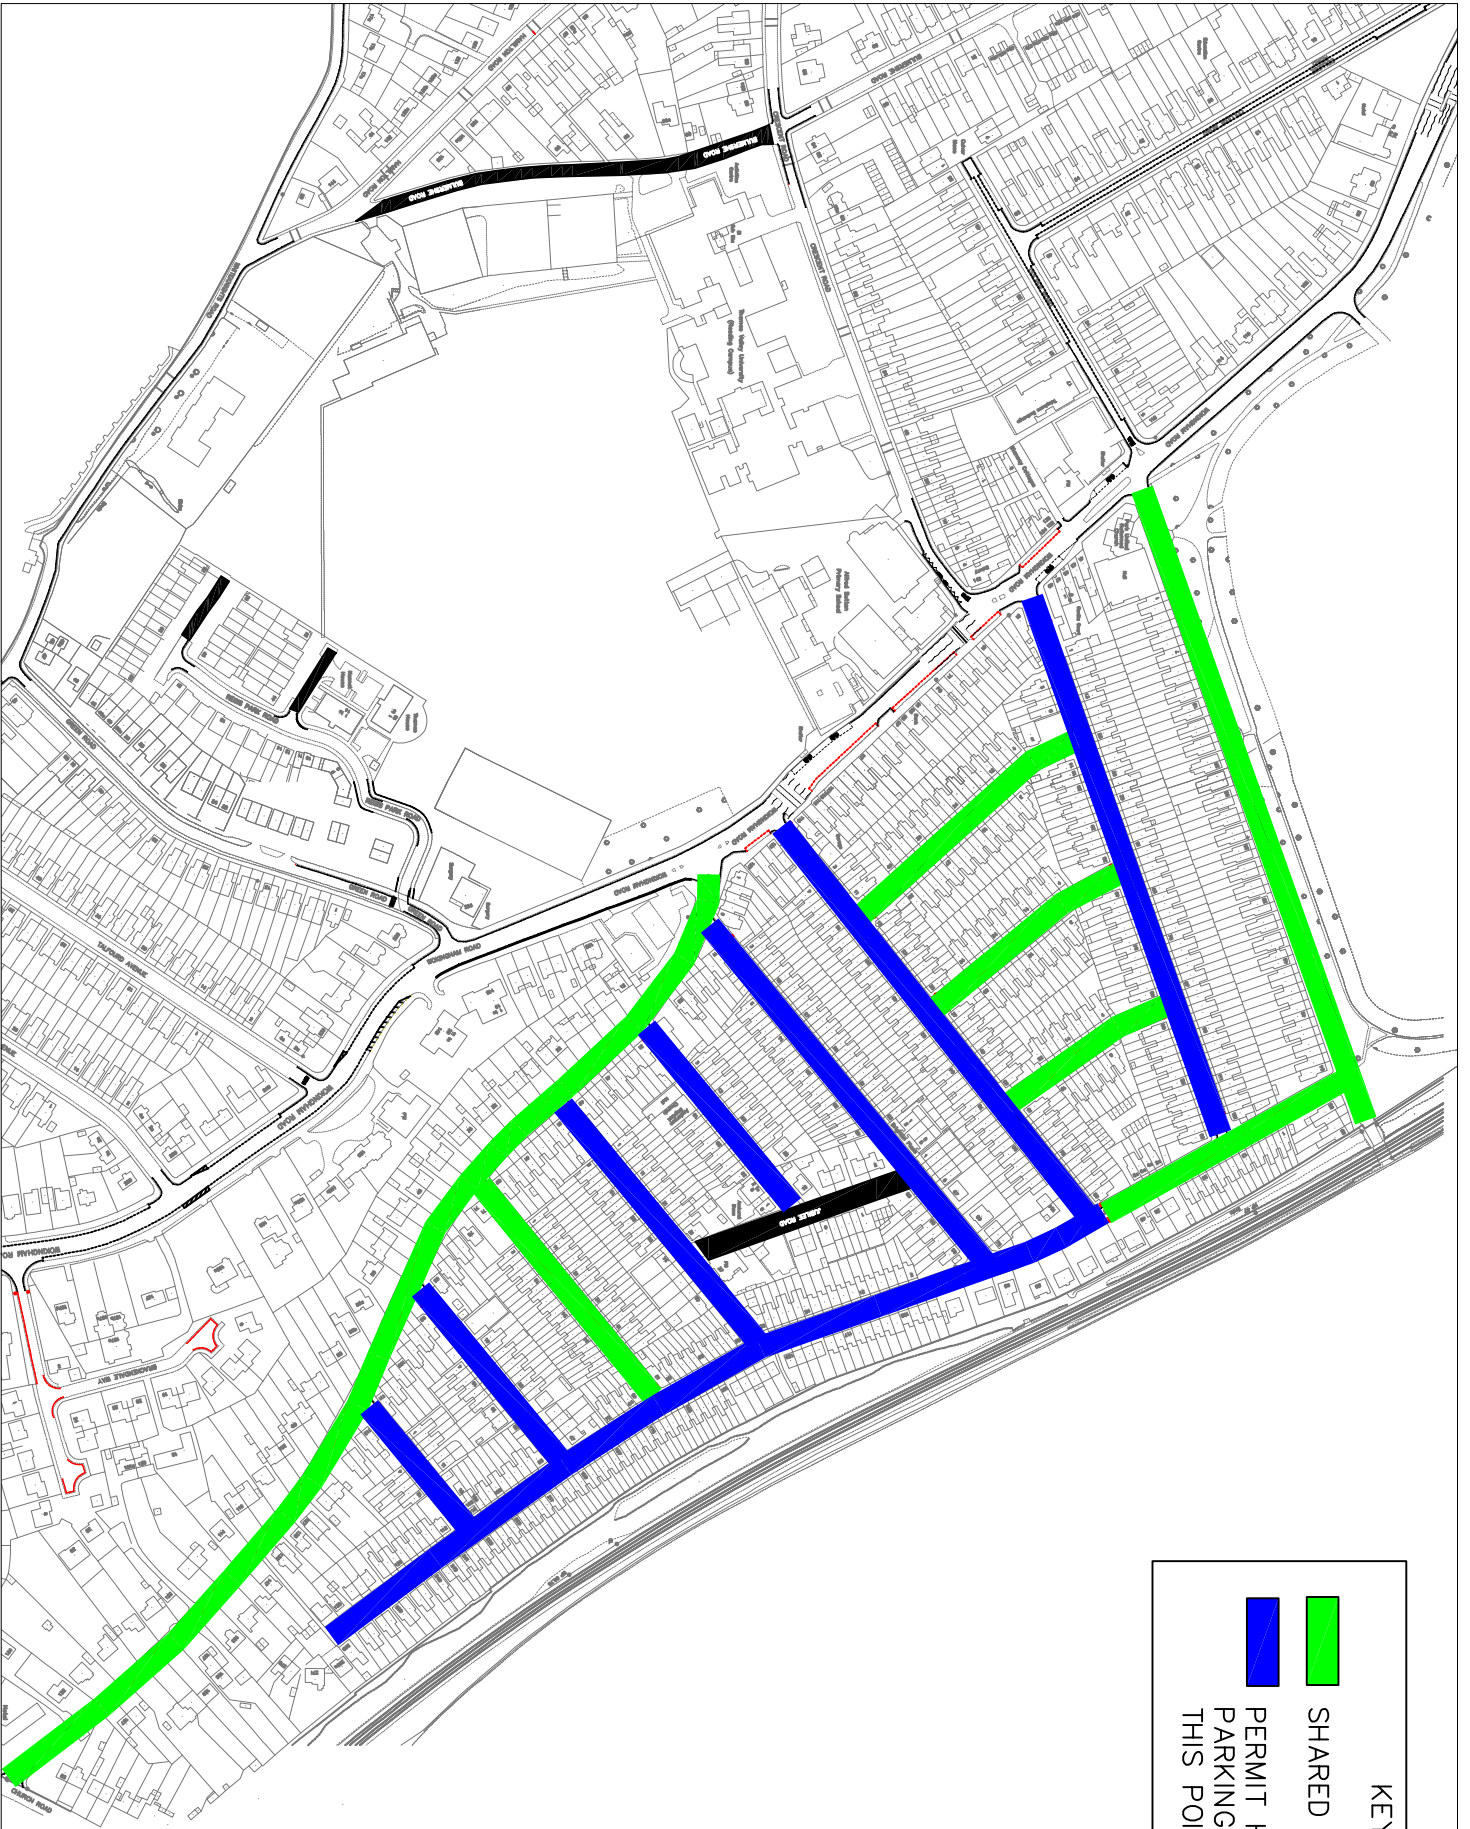

KEY

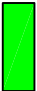	SHARED USE BAYS
	PERMIT HOLDERS PARKING ONLY PAST THIS POINT

