


Key:

PROPOSED RESTRICTIONS
as labeled

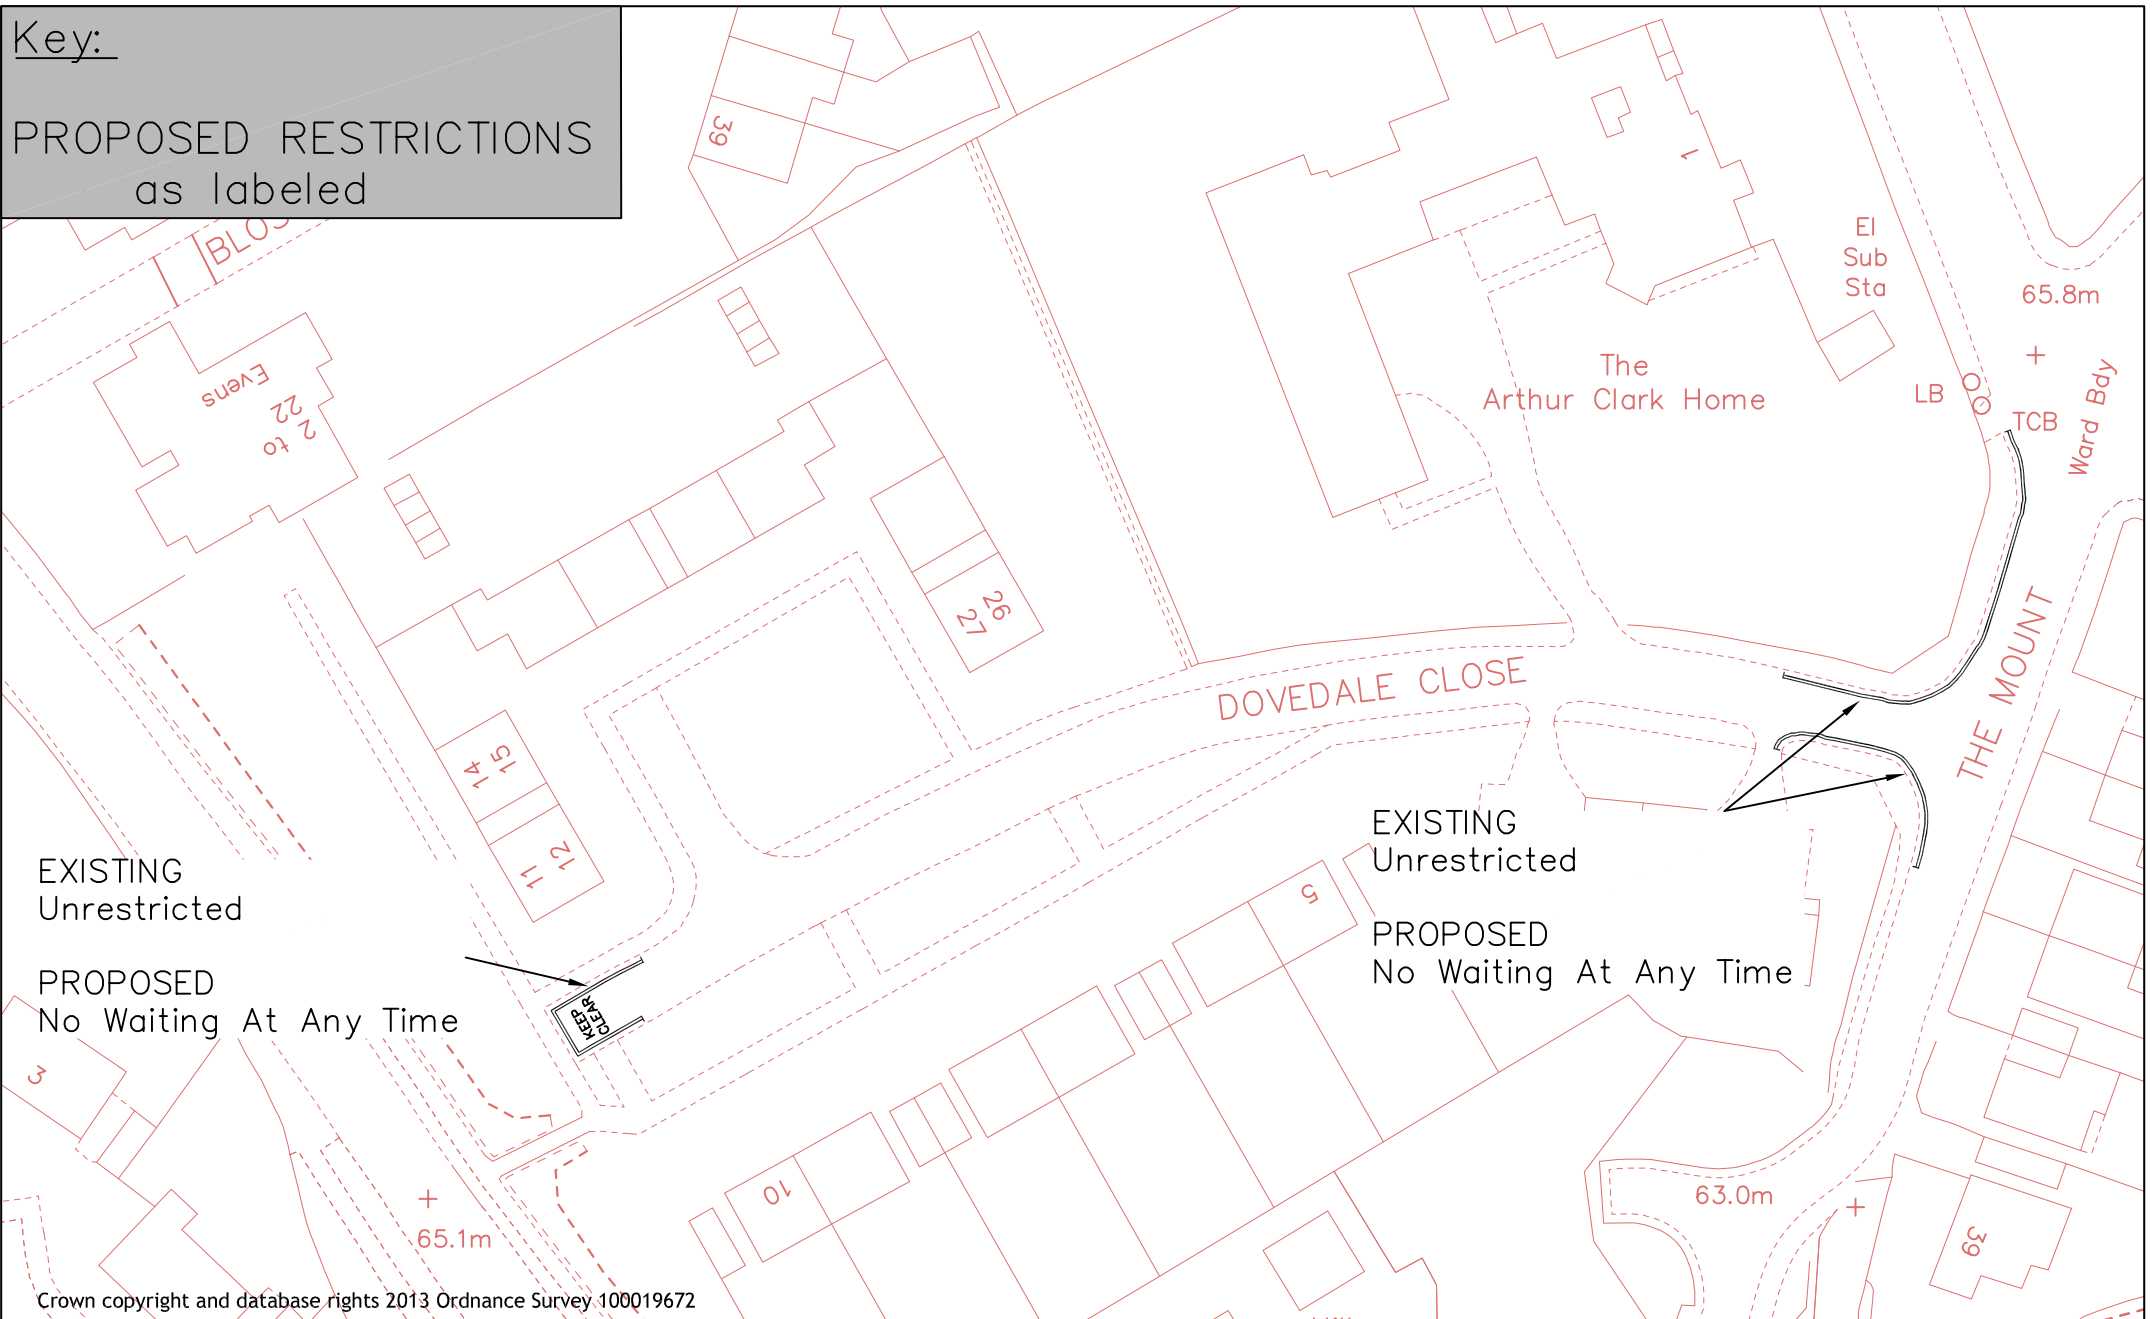

EXISTING
Unrestricted

PROPOSED
No Waiting At Any Time

EXISTING
Unrestricted

PROPOSED
No Waiting At Any Time

Crown copyright and database rights 2013 Ordnance Survey 100019672



Reading
Borough Council
Working better with you

Transport & Streetcare
Civic Offices
Reading
RG1 2LU

Project	Scale	Drawn
WAITING RESTRICTION REVIEW 2018A	N.T.S	KD
Drawing	Date	Checked
DOVEDALE CLOSE THE MOUNT	MAR 18	JT
	Approved	JT
	Drawing No.	
	TH4_Dovedale Close The Mount	