


KEY:
— NO STOPPING
MON-SAT 7AM-7PM

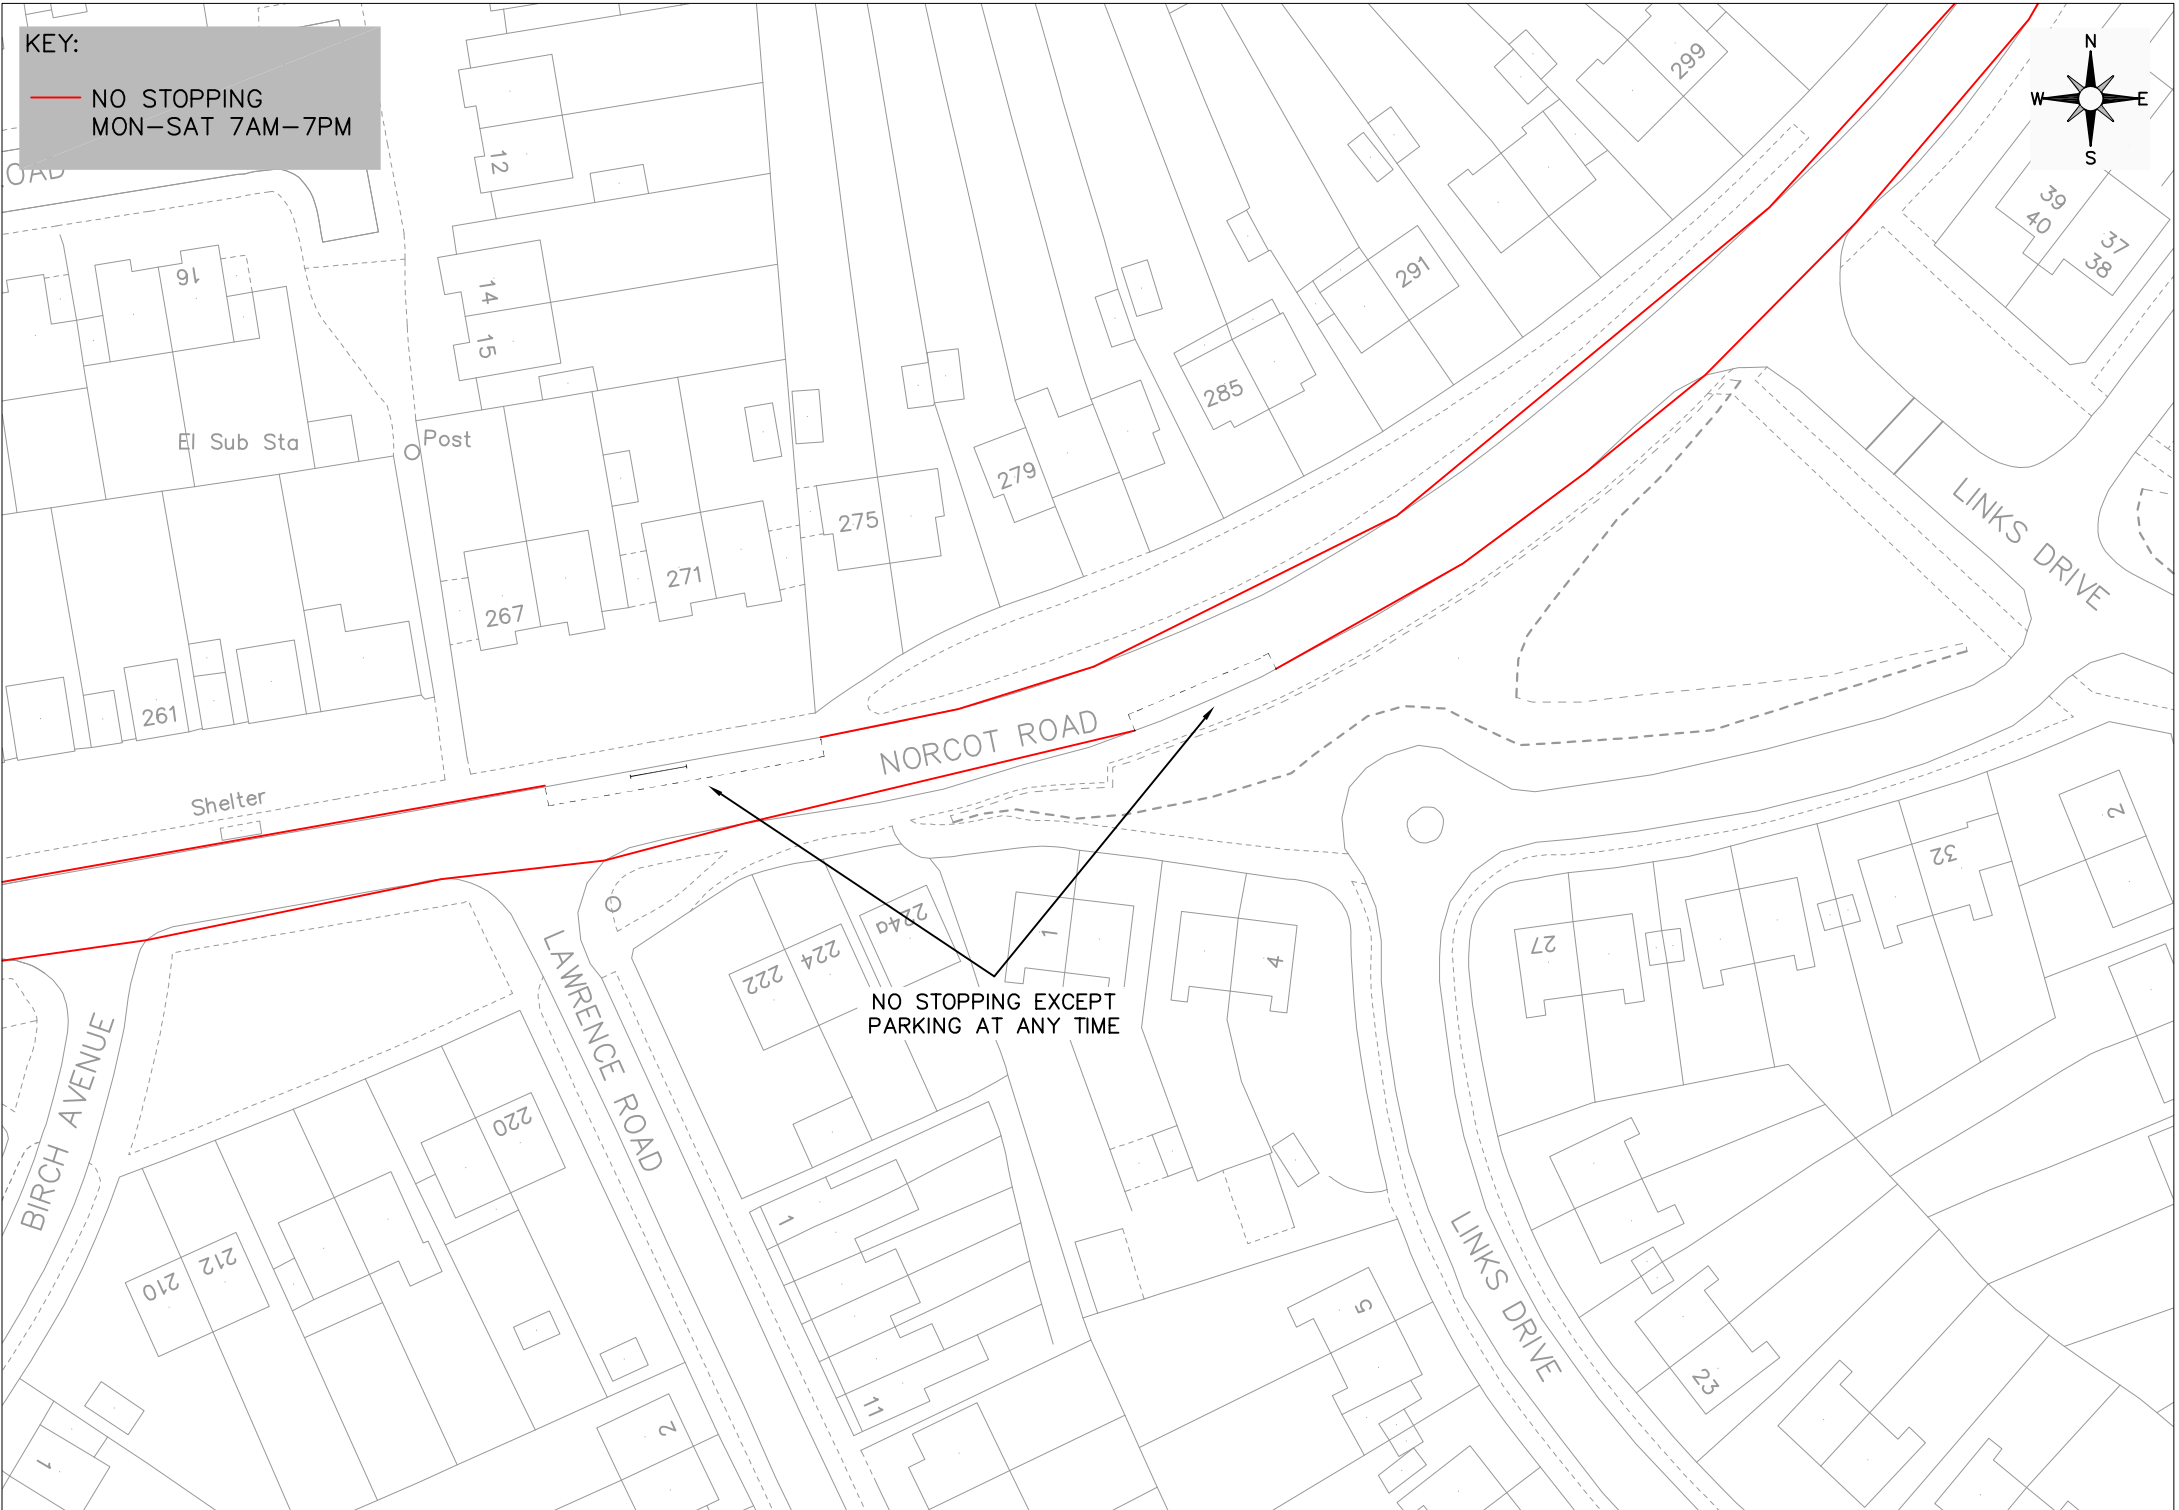

NORCOT ROAD

LINKS DRIVE

LAWRENCE ROAD

BIRCH AVENUE

LINKS DRIVE

NO STOPPING EXCEPT
PARKING AT ANY TIME

El Sub Sta

Post

Shelter

12

14

15

16

261

267

271

275

279

285

291

299

39

40

37

38

32

2

27

220

222

224

224a

4

212

210

1


11

5

23

2

1

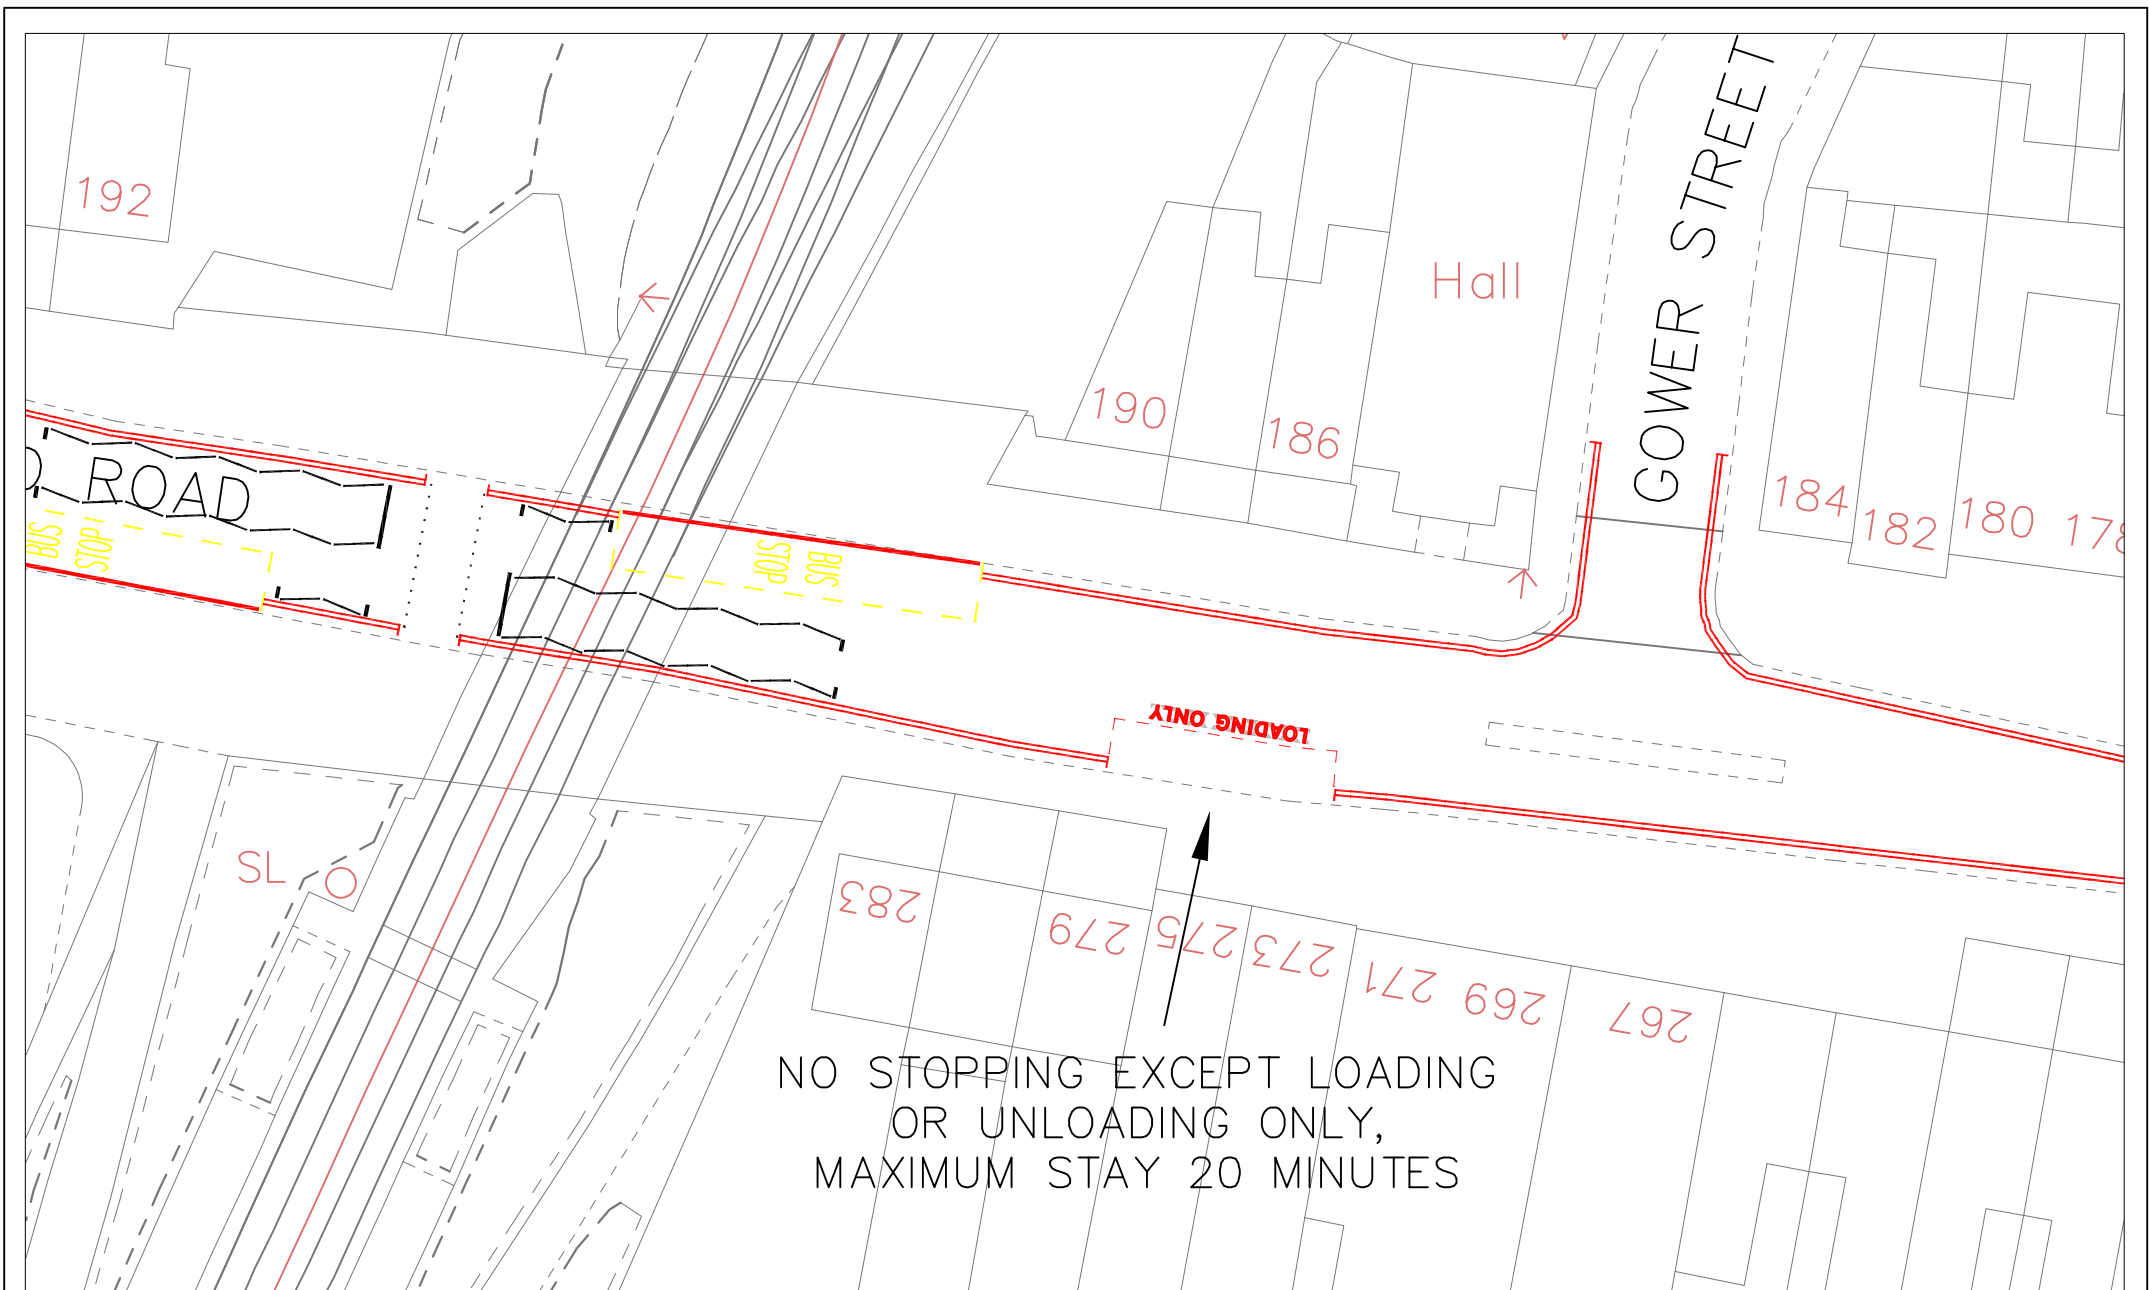

Crown copyright and database rights 2013 Ordnance Survey 100019672



Reading
Borough Council
Working better with you

Transport & Streetcare
Civic Offices
Reading
RG1 2LU

| | | |
|--|---|---------------|
| Project RED ROUTE AMENDMENT | Scale NTS | Drawn PC |
| | Date AUG 18 | Checked JP |
| Drawing 273-275 OXFORD ROAD LOADING BAY | Approved JP | |
| | Drawing No. NM/REDROUTE/LOADINGBAY/OXFORD ROAD | |