



KEY

PROPOSED RESTRICTIONS  
As labelled

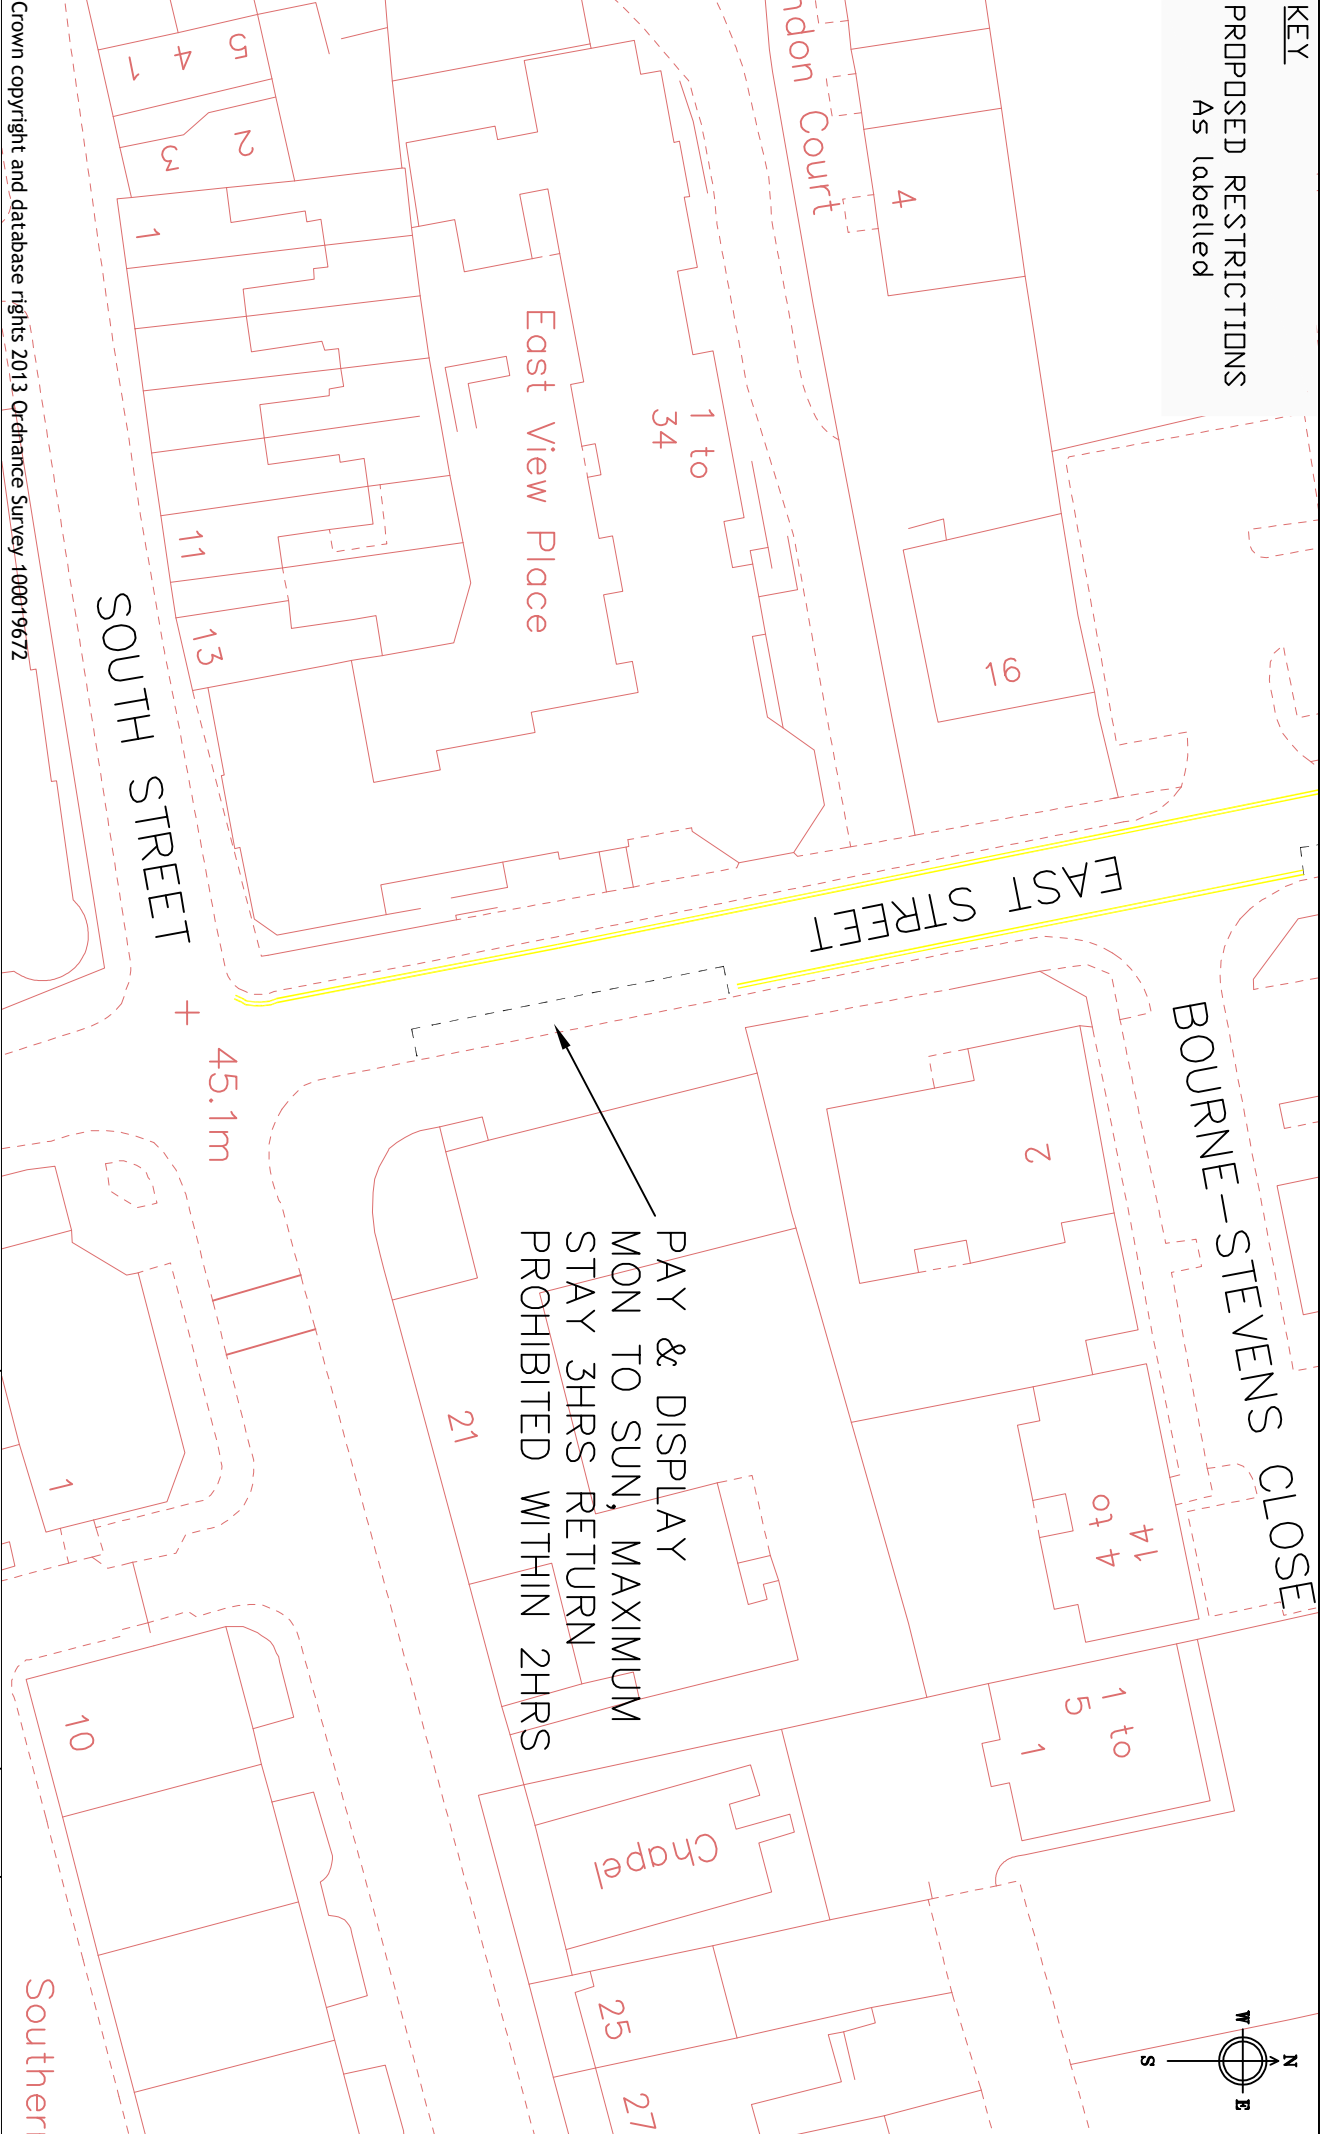

Crown copyright and database rights 2013 Ordnance Survey 100019672

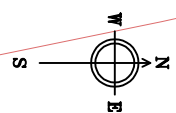

**Reading**  
Borough Council  
Working better with you

Highways & Traffic Services  
Civic Offices  
Reading  
RG1 2LU

Project		N.T.S	
Drawing	TRO RECTIFICATION	Date	Drawn
	PAY & DISPLAY	OCT 25	JC
		Approved	JP
		Drawing No.	EAST STREET