



- Proposed Advanced School Street Sign
- Proposed School Street Sign
- Proposed Cone
- Proposed A Frame Signage
- Street Closure

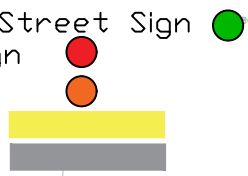

Civitas Academy

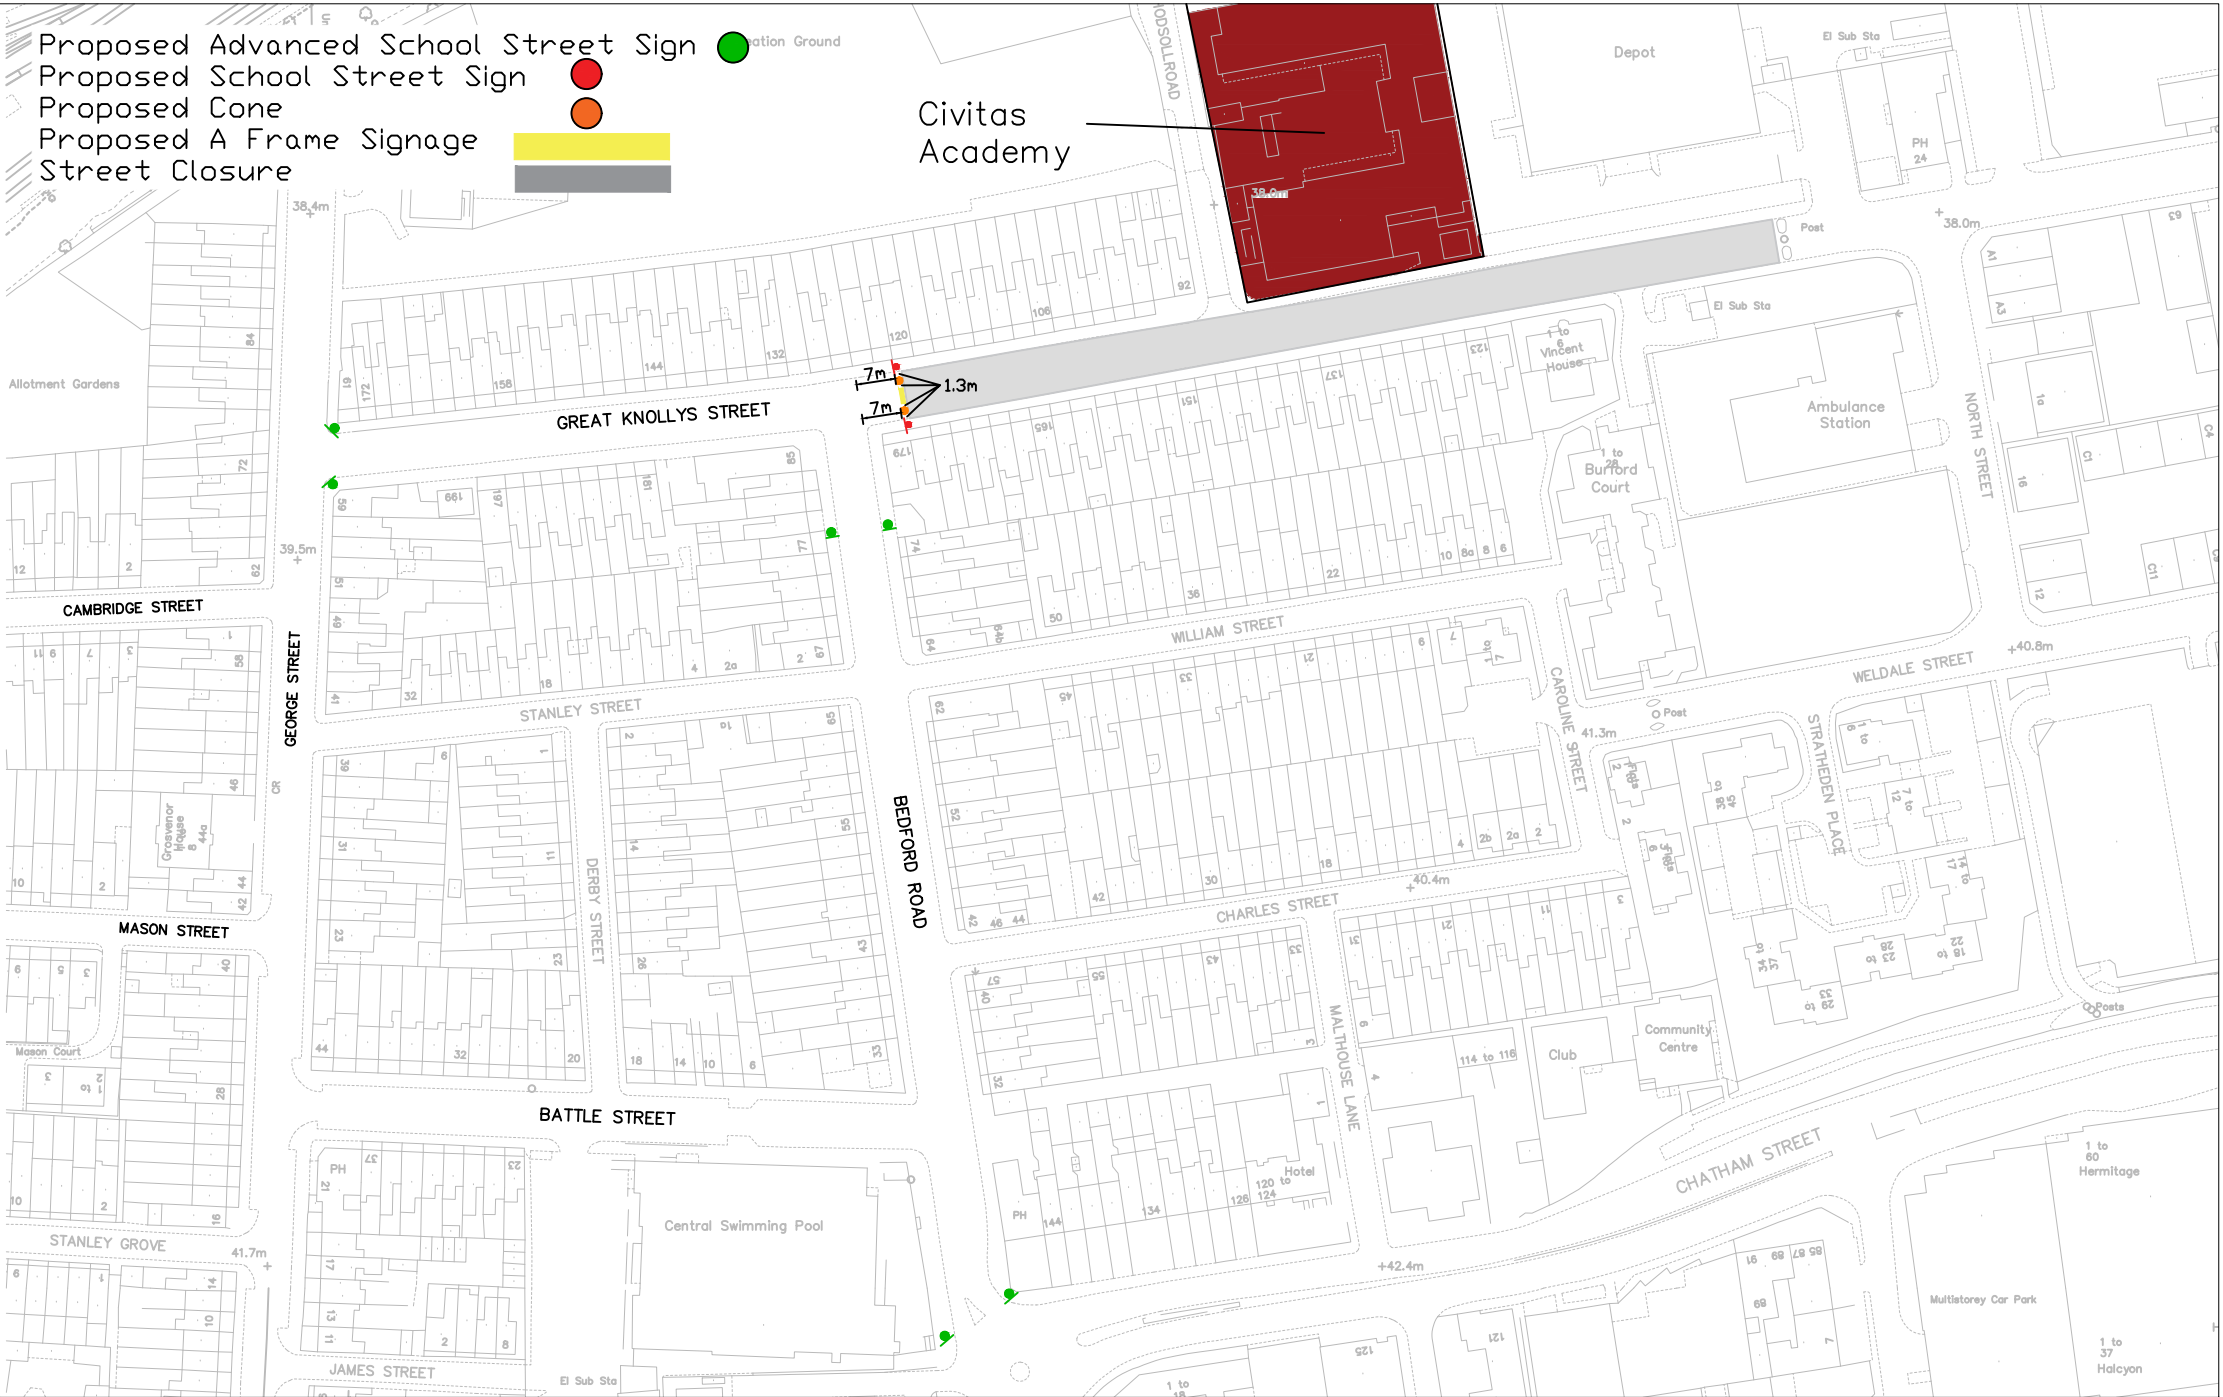

Transport & Streetcare
Civic Offices
Reading
RG1 2LU

Project	CIVITAS/SCHOOL STREET		Scale	N.T.S	Drawn	MF
			Date	FEB 24	Checked	JC
Drawing	GREAT KNOYLLS STREET SET UP		Drawing No.		GREAT KNOYLLS STREET SET UP	