


- Key**
- Site boundary - Phase 1b Southbound
 - Highway boundary (assumed)
 - Proposed vehicle restraint system 'double sided'
 - Existing 'double sided' / 'single sided' open box beam vehicle restraint system and P1 terminal to remain
 - Proposed MRT route
 - Proposed carriageway resurfacing
 - Proposed footway realignment
 - Proposed verge / embankment reprofiling
 - Proposed block paved footway safety strip (0.5m width)
 - Proposed tactile paving
 - Proposed road markings
 - TS Proposed traffic signal locations (see note 5)
 - BLE Proposed bus lane enforcement camera (refer to drawings 36234/2006/1B/04-07 Appendix 12/5 for details)
 - Proposed pre-cast concrete box culvert (drawing no.TBC)

- Notes**
1. This drawing is to be read in conjunction with all other contract drawings and documents.
 2. All works to be in accordance with the Highway England Specification for Highway Works Volume 1 and contract specific appendices.
 3. For details of pavement and kerb types refer to drawing Nos 36234/2002/1BS/19, 20 & 21 36234/2002/SD02.
 4. For details of traffic signs and road markings refer to drawing Nos 36234/2002/1BS/22, 23 & 24.
 5. For details of proposed traffic signal layout refer to drawing no. 36234/2006/1B/04-07.
 6. For details of vehicle restraint system requirements refer to Appendix 4/1 of the Specification. (NB: Contractor design item in accordance with requirements noted in Appendix 4/1).
- NB.**
General arrangement layout is diagrammatic only.
Detailed design drawings take precedence.
- | Mark | Revision | Date | Drawn | Chkd | Appd |
|------|----------|------|-------|------|------|
| | | | | | |
- SCALING NOTE:** Do not scale from this drawing. If in doubt, ask.
UTILITIES NOTE: The position of any existing public or private sewers, utility services, plant or apparatus shown on this drawing is believed to be correct, but no warranty to this is expressed or implied. Other such plant or apparatus may also be present but not shown. The Contractor is therefore advised to undertake his own investigation where the presence of any existing services, sewers, plant or apparatus may affect his operations.


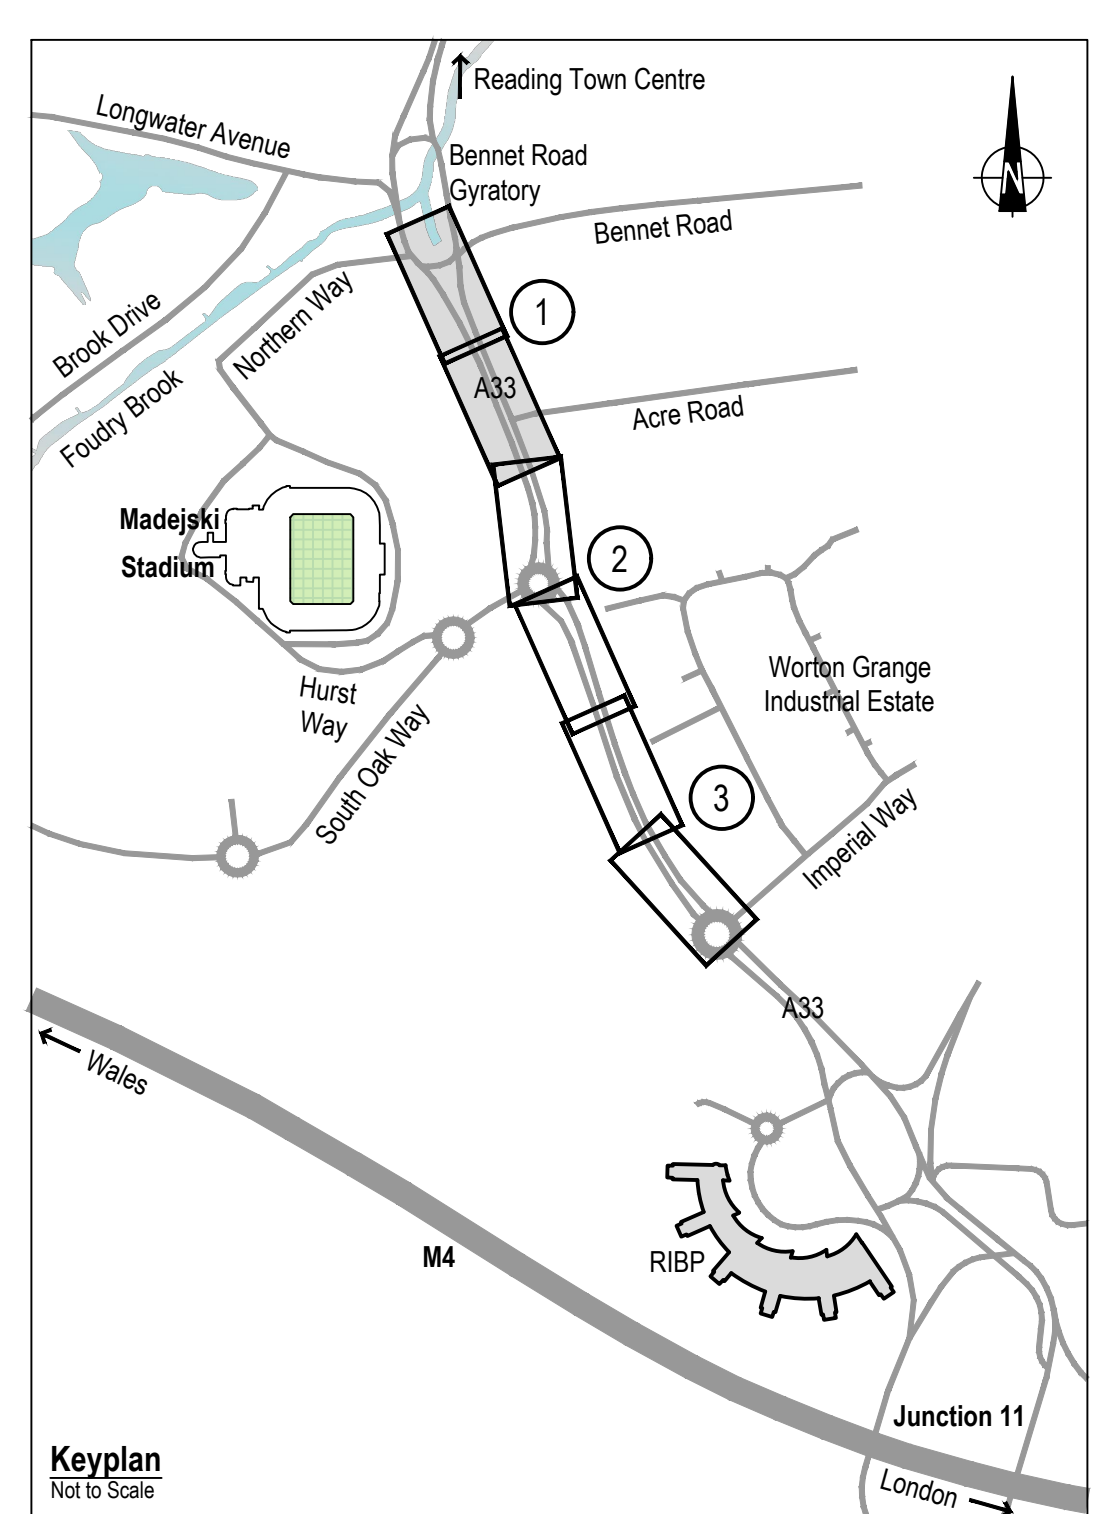


Reproduced from/based upon Ordnance Survey material with the permission of Ordnance Survey © on behalf of The Controller of Her Majesty's Stationery Office. © Crown Copyright. Unauthorised reproduction infringes Crown Copyright and may lead to prosecution or civil proceedings. Licence No. 100019672 Year of Publication 2012 Owner/Purchaser of Mapping Reading Borough Council

INFORMATION

**READING MRT SOUTH - HIGHWAY WORKS
A33 CORRIDOR - PHASE 1B SOUTHBOUND
GENERAL ARRANGEMENT PLAN
(SHEET 1 OF 3)**

Client		<p>Reading Borough Council Working better with you</p>	<p>Offices throughout the UK and Europe www.peterbrett.com Peter Brett Associates LLP READING Tel: 0118 950 0761</p>		
Date of 1st Issue	28.10.2016				
B1 Scale	1:250	Designed	LC	Drawn	SF
Checked	DN	Approved	SE		
Drawing Number	36234/2002/1BS/SK01	Revision	-		

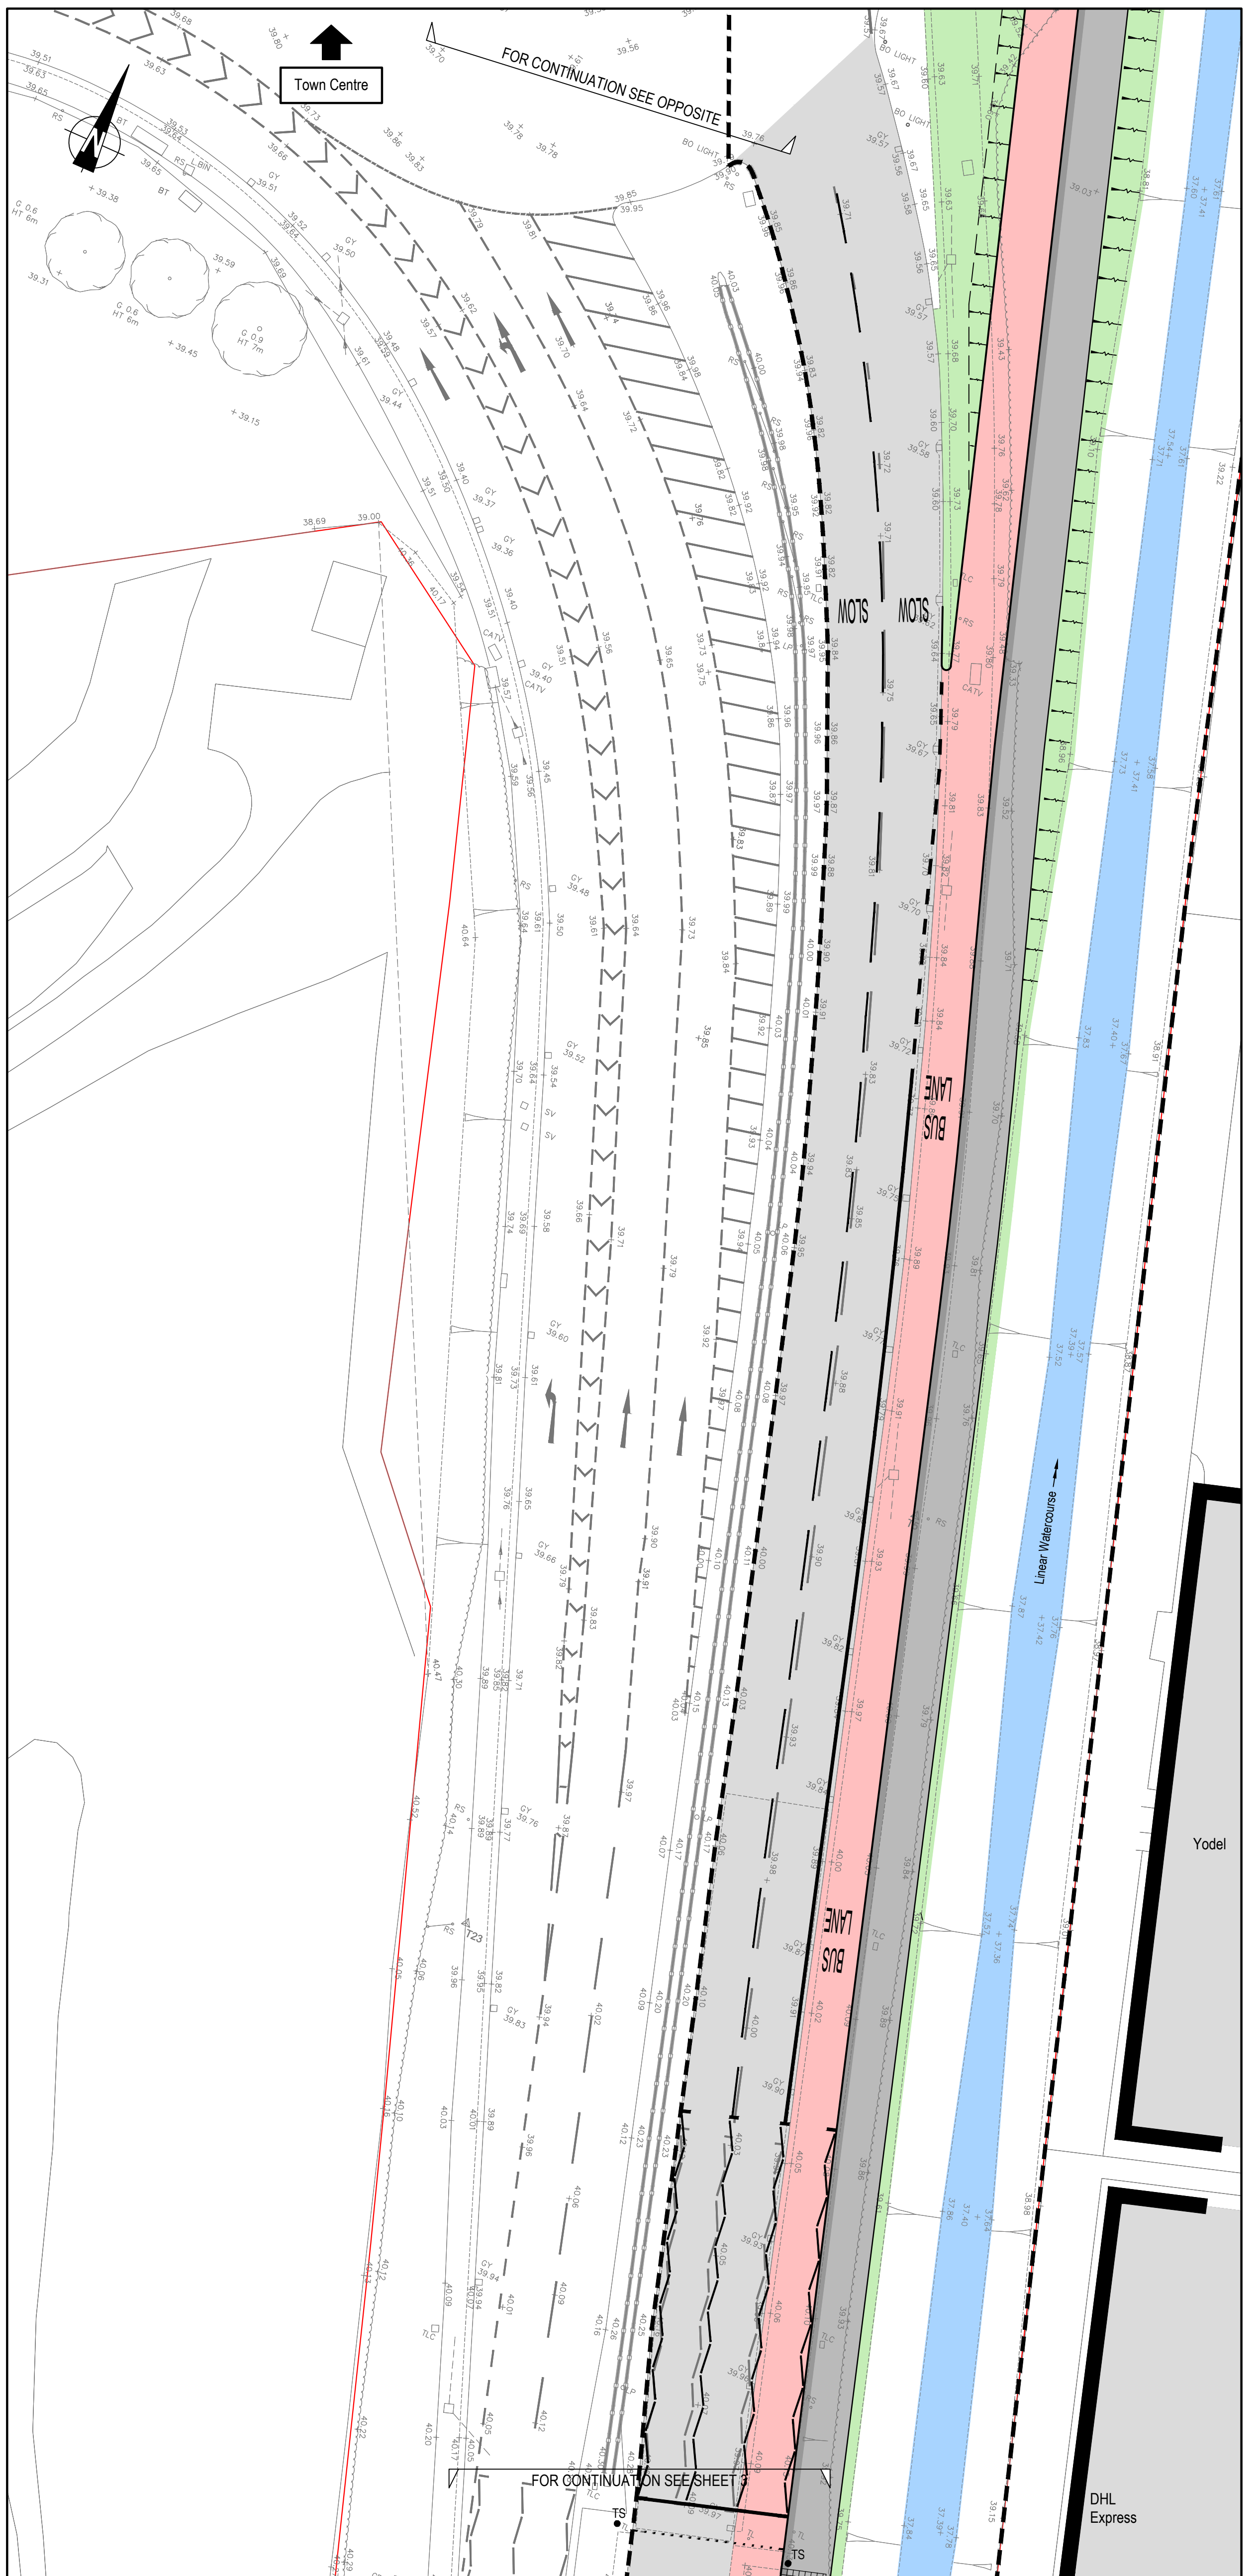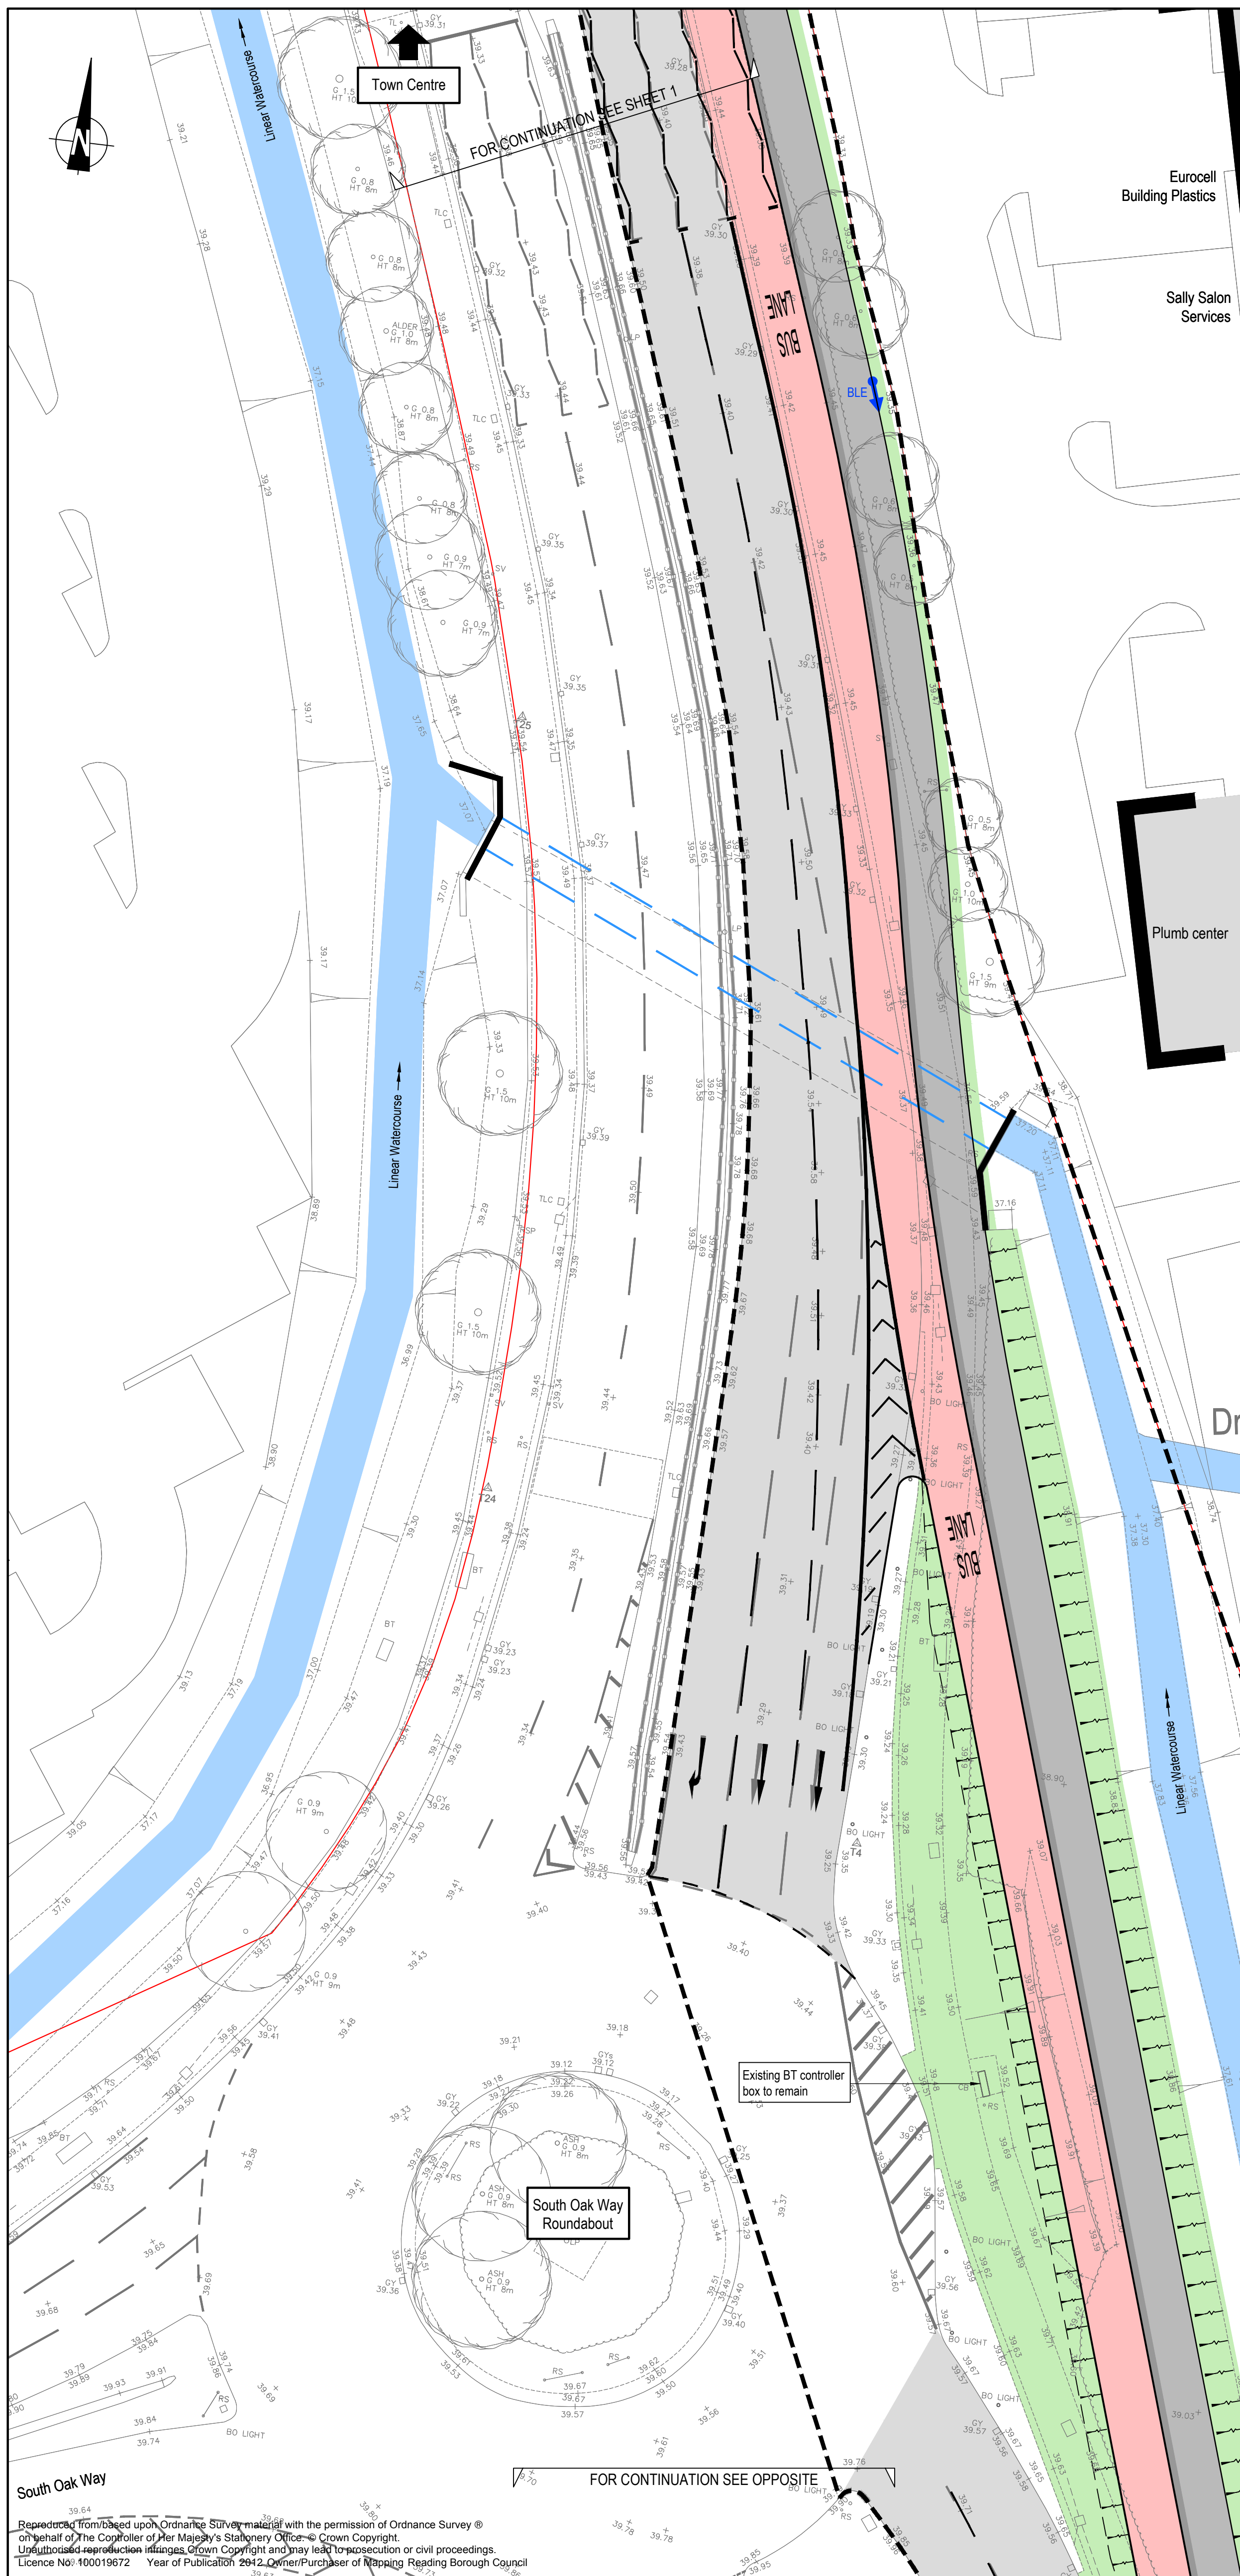


Reproduced from Ordnance Survey material with the permission of Ordnance Survey © Crown Copyright and the Controller of Her Majesty's Stationery Office. All rights reserved. Unauthorised reproduction in any form may lead to prosecution or civil proceedings. Licence No: 100019672. Year of Publication: 2012. Date of Issue: 2012. Reading Borough Council

- Key**
- Site boundary - Phase 1b Southbound
 - Highway boundary (assumed)
 - Proposed vehicle restraint system 'double sided'
 - Existing 'double sided' / 'single sided' open box beam vehicle restraint system and P1 terminal to remain
 - Proposed MRT route
 - Proposed carriageway resurfacing
 - Proposed footway realignment
 - Proposed verge / embankment reprofiling
 - Proposed block paved footway safety strip (0.5m width)
 - Proposed tactile paving
 - Proposed road markings
 - TS Proposed traffic signal locations (see note 5)
 - BLE Proposed bus lane enforcement camera (refer to drawings 36234/2006/1B/04-07 Appendix 12/5 for details)
 - Proposed pre-cast concrete box culvert (drawing no.TBC)

- Notes**
1. This drawing is to be read in conjunction with all other contract drawings and documents.
 2. All works to be in accordance with the Highway England Specification for Highway Works Volume 1 and contract specific appendices.
 3. For details of pavement and kerb types refer to drawing Nos 36234/2002/1B/19, 20 & 21 36234/2002/SD02.
 4. For details of traffic signs and road markings refer to drawing Nos 36234/2002/1B/22, 23 & 24.
 5. For details of proposed traffic signal layout refer to drawing no. 36234/2006/1B/04-07.
 6. For details of vehicle restraint system requirements refer to Appendix 4/1 of the Specification. (NB: Contractor design item in accordance with requirements noted in Appendix 4/1).

NB.
General arrangement layout is diagrammatic only.
Detailed design drawings take precedence.

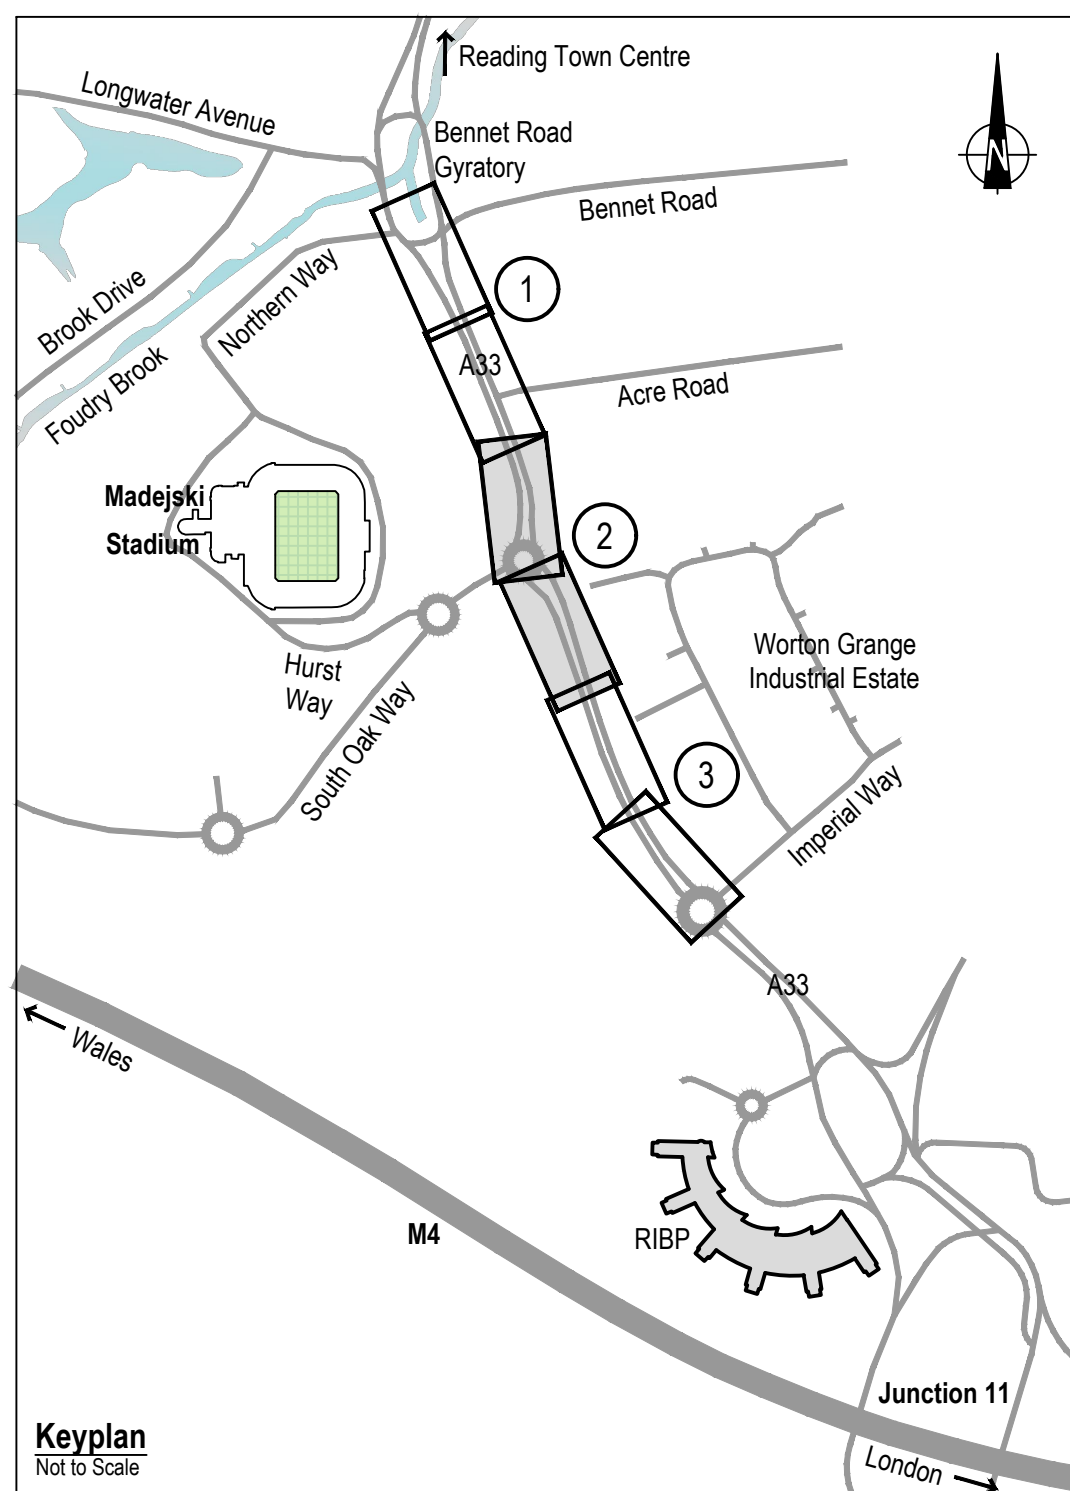

Mark	Revision	Date	Drawn	Chkd	Appd

SCALING NOTE: Do not scale from this drawing. If in doubt, ask.
UTILITIES NOTE: The position of any existing public or private sewers, utility services, plant or apparatus shown on this drawing is believed to be correct, but no warranty to this is expressed or implied. Other such plant or apparatus may also be present but not shown. The Contractor is therefore advised to undertake his own investigation where the presence of any existing sewers, services, plant or apparatus may affect his operations.

Drawing Issue Status

INFORMATION



**READING MRT SOUTH - HIGHWAY WORKS
A33 CORRIDOR - PHASE 1B SOUTHBOUND
GENERAL ARRANGEMENT PLAN
(SHEET 2 OF 3)**

Client

Reading Borough Council
Working better with you

pba peterbrett
Offices throughout the UK and Europe
www.peterbrett.com
© Peter Brett Associates LLP
READING
Tel: 0118 950 0761

Date of 1st Issue	28.10.2016	Designed	LC	Drawn	SF
B1 Scale	1:250	Checked	DN	Approved	SE
Drawing Number	36234/2002/1B/SK02	Revision	-		

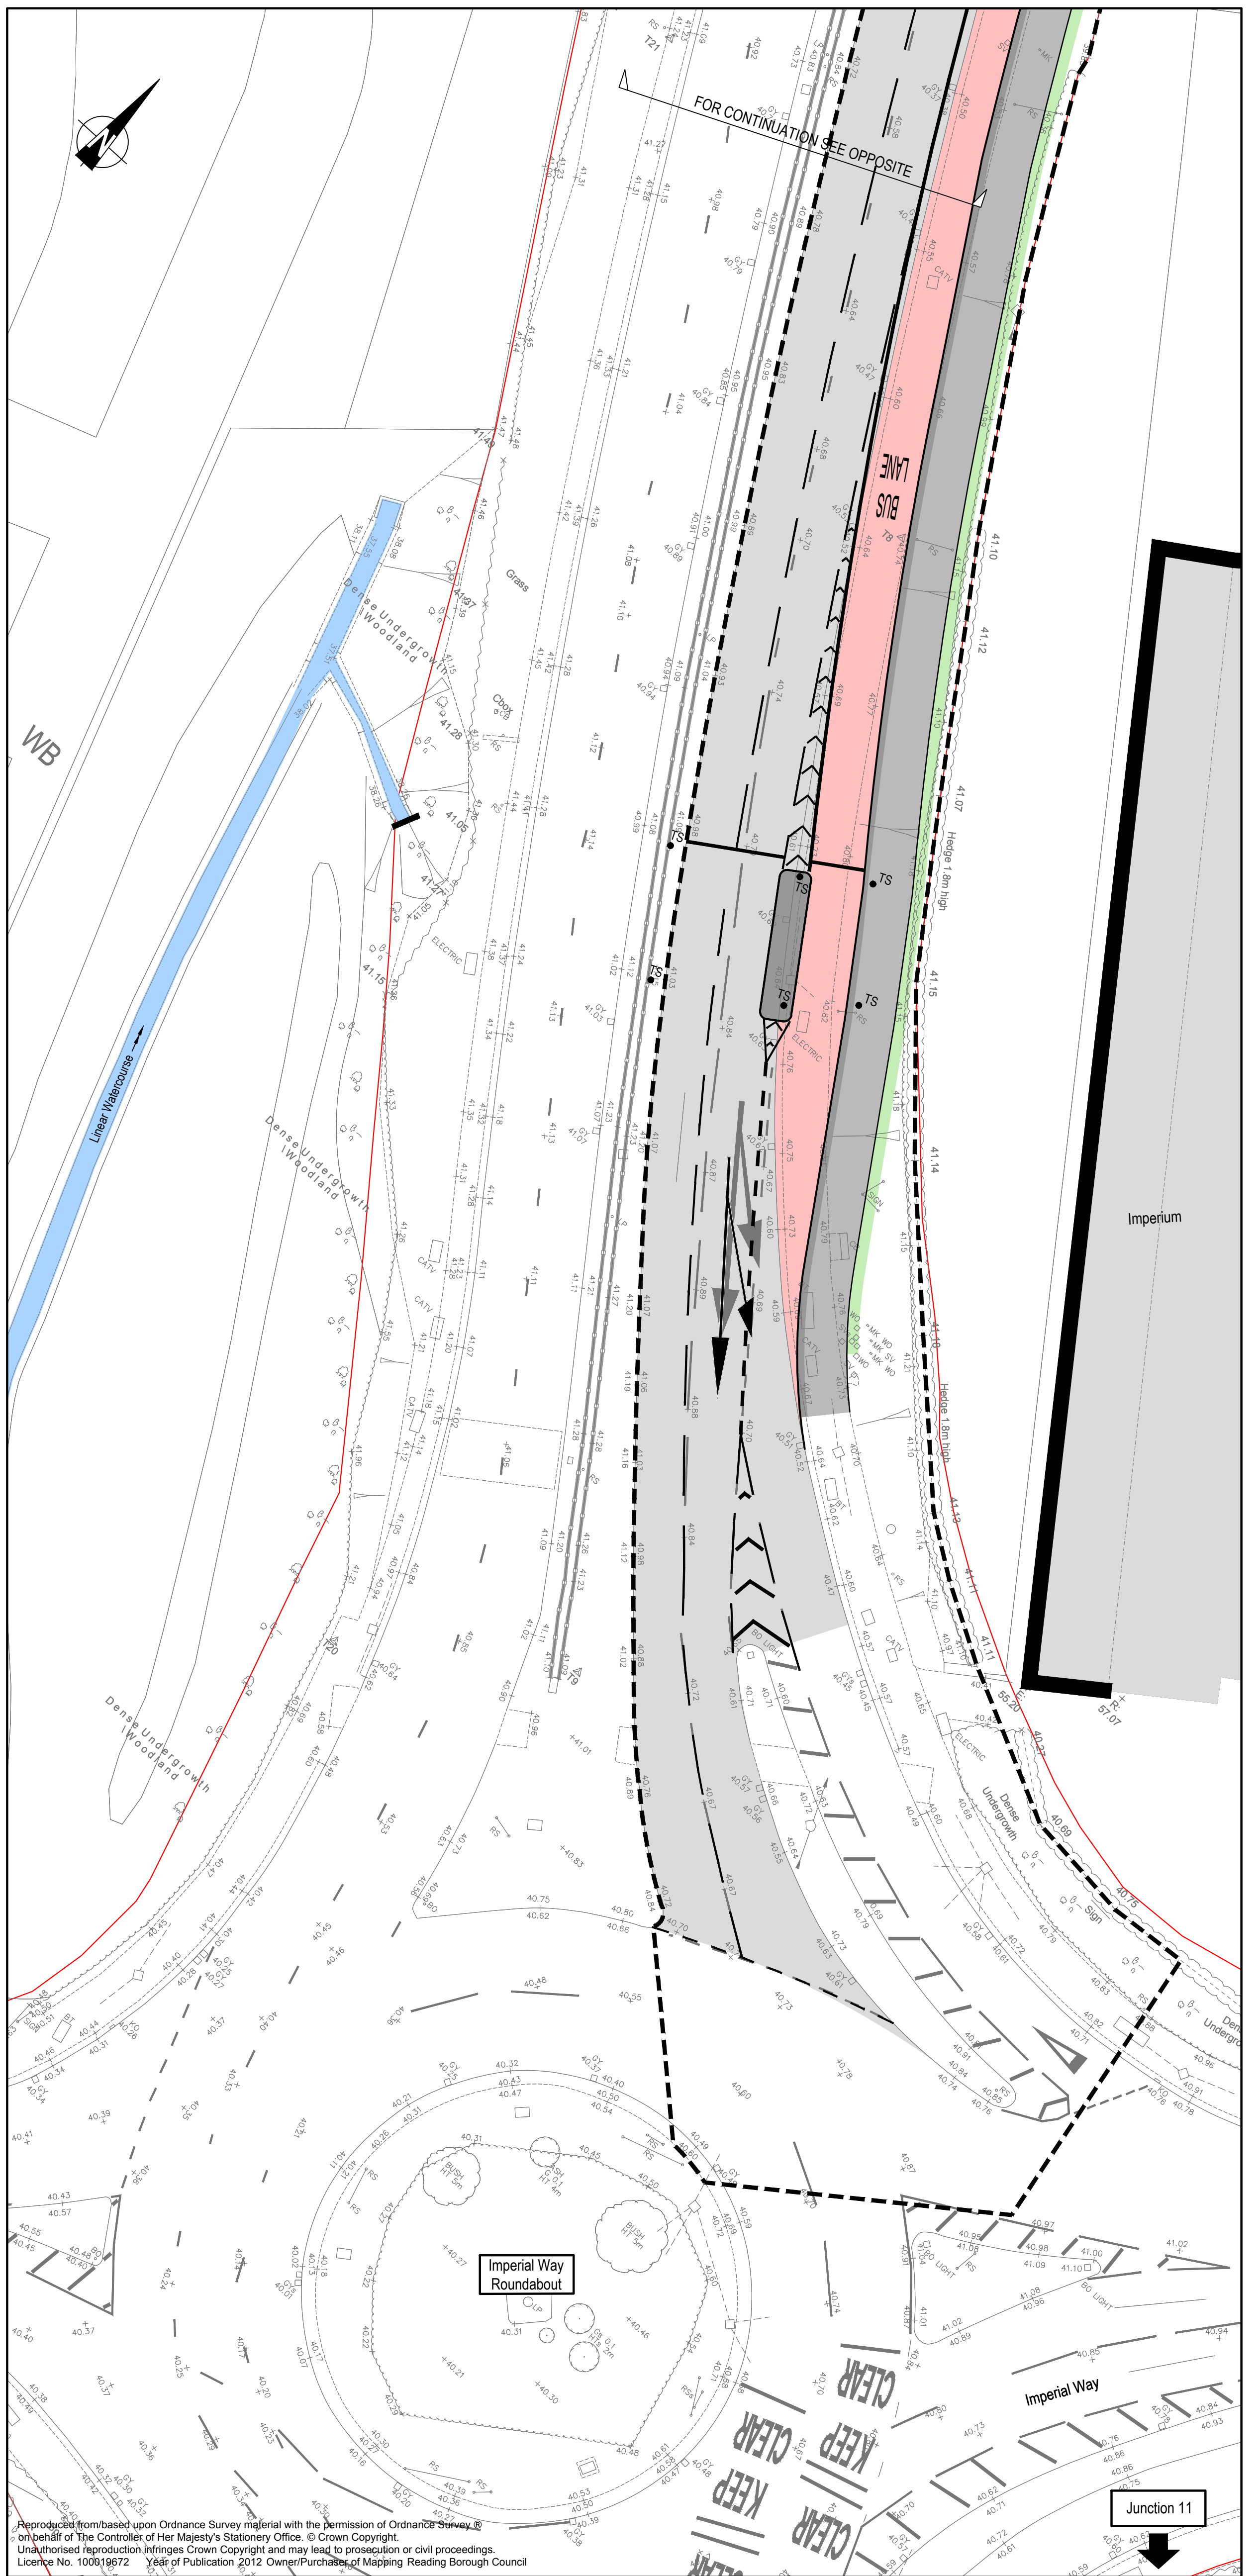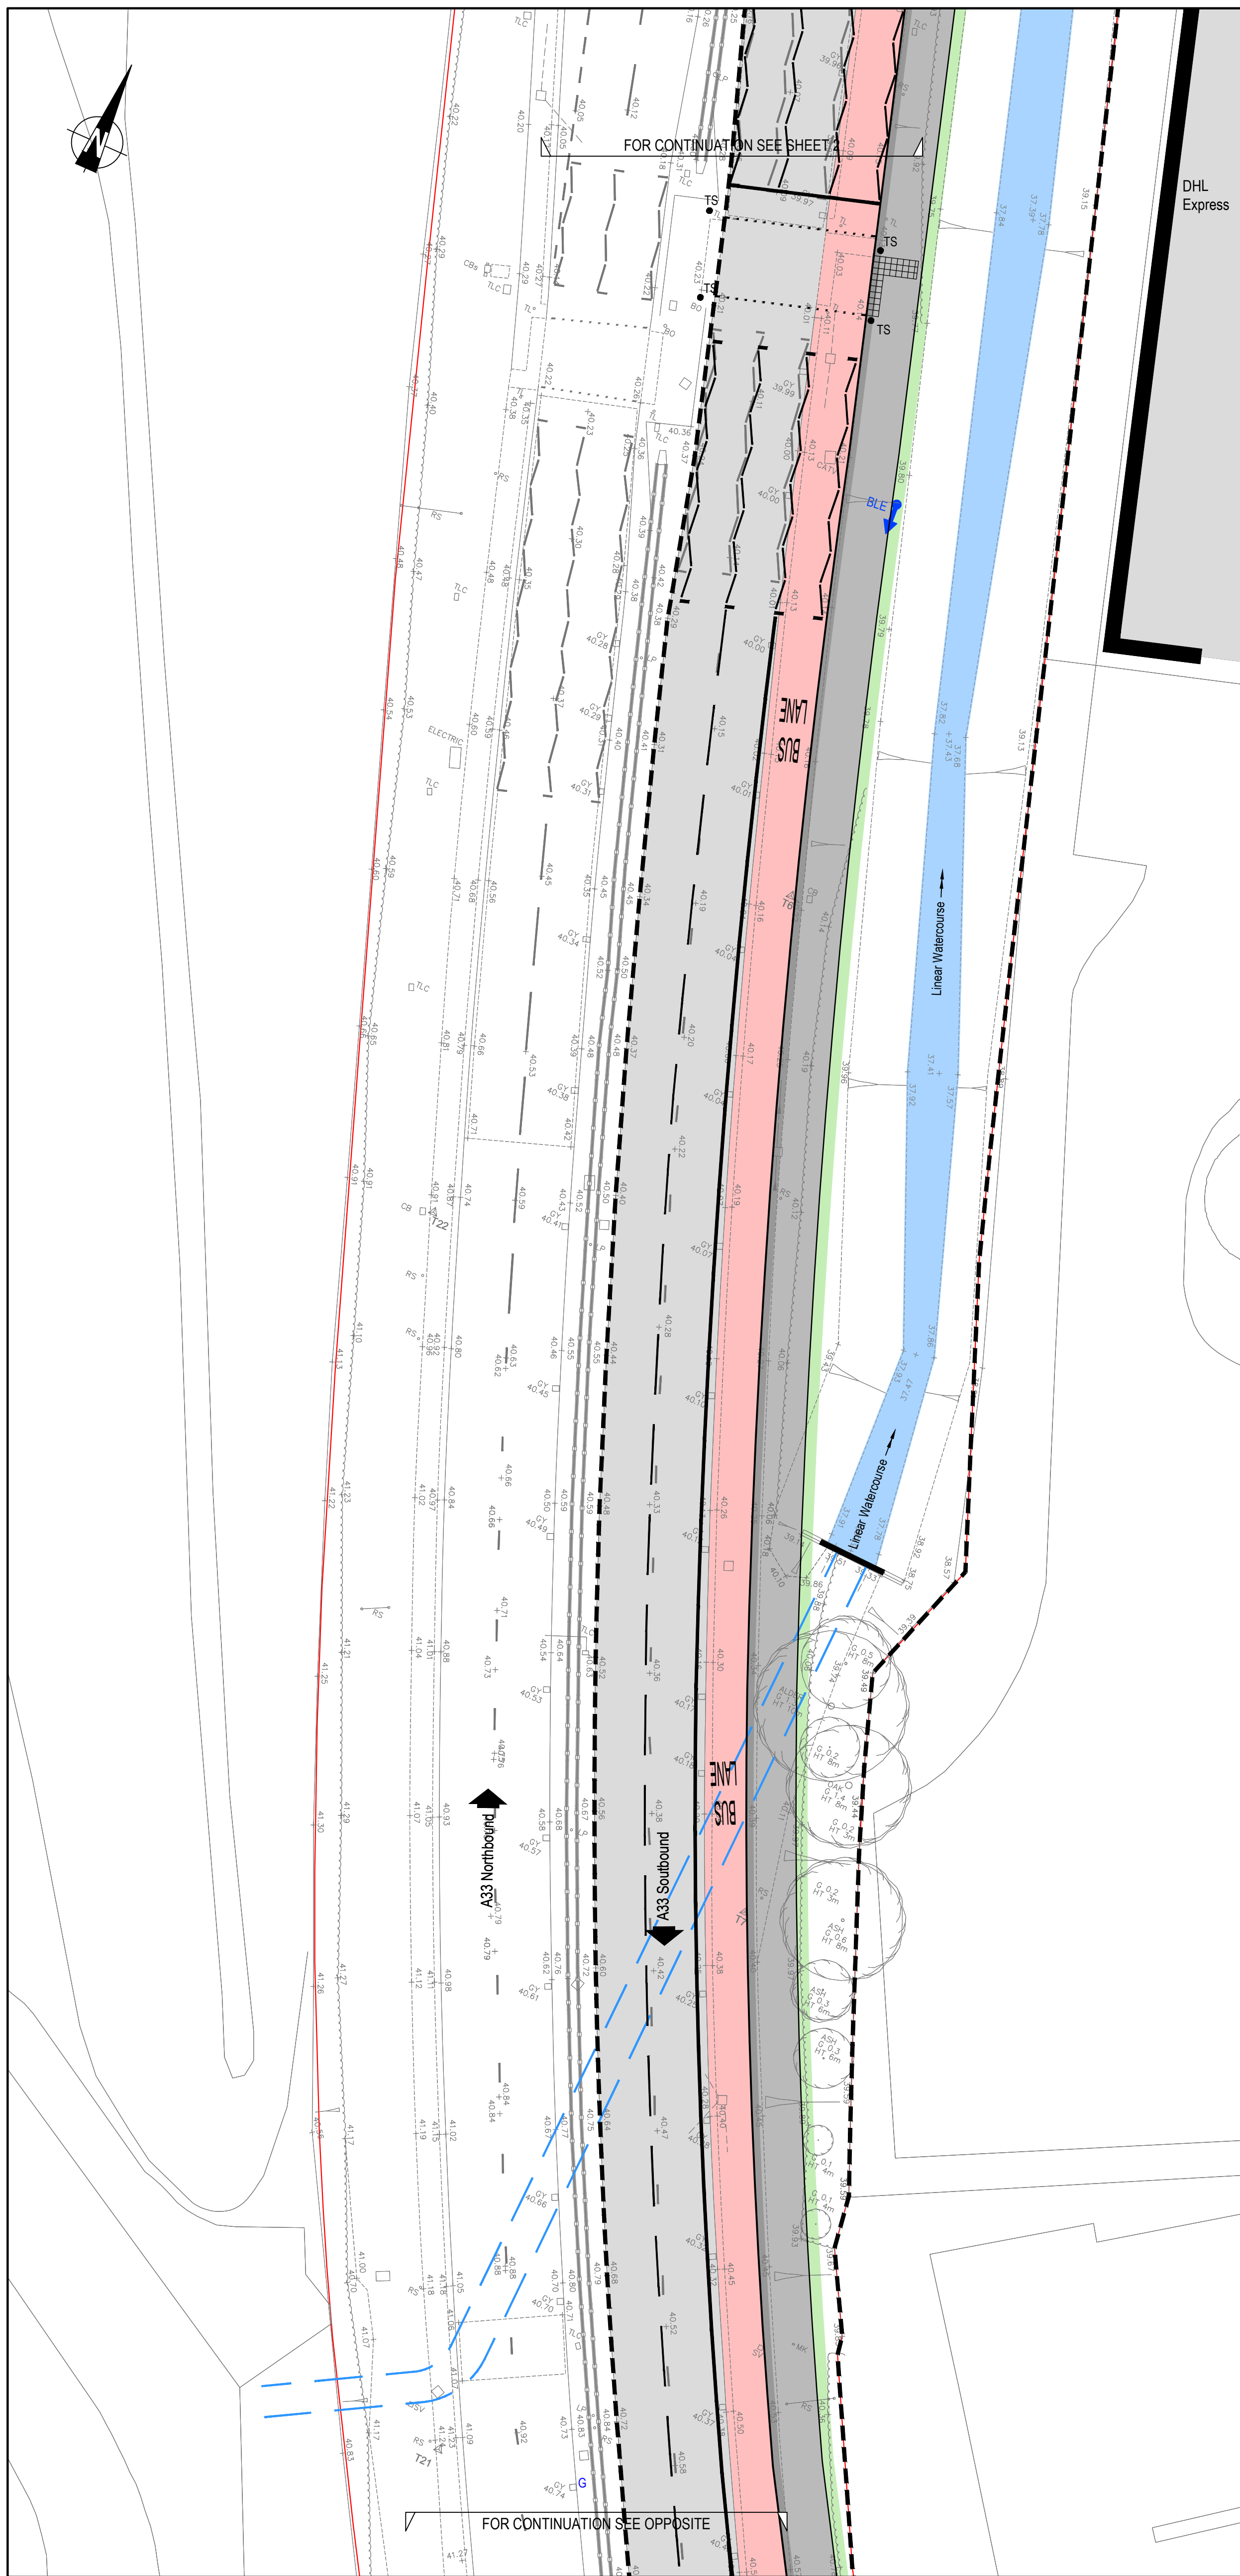

- Key**
- Site boundary - Phase 1b Southbound
 - Highway boundary (assumed)
 - Proposed vehicle restraint system 'double sided'
 - Existing 'double sided' / 'single sided' open box beam vehicle restraint system and P1 terminal to remain
 - Proposed MRT route
 - Proposed carriageway resurfacing
 - Proposed footway realignment
 - Proposed verge / embankment reprofiling
 - Proposed block paved footway safety strip (0.5m width)
 - Proposed tactile paving
 - Proposed road markings
 - TS Proposed traffic signal locations (see note 5)
 - BLE Proposed bus lane enforcement camera (refer to drawings 36234/2006/1B/04-07 Appendix 12/5 for details)
 - Proposed pre-cast concrete box culvert (drawing no. TBC)

- Notes**
1. This drawing is to be read in conjunction with all other contract drawings and documents.
 2. All works to be in accordance with the Highway Works Specification for Highway Works Volume 1 and contract specific appendices.
 3. For details of pavement and kerb types refer to drawing Nos 36234/2002/1BS/19, 20 & 21 36234/2002/SD/02.
 4. For details of traffic signs and road markings refer to drawing Nos 36234/2002/1BS/22, 23 & 24.
 5. For details of proposed traffic signal layout refer to drawing no. 36234/2006/1B/04-07.
 6. For details of vehicle restraint system requirements refer to Appendix 4/1 of the Specification. (NB: Contractor design item in accordance with requirements noted in Appendix 4/1).

NB.
General arrangement layout is diagrammatic only.
Detailed design drawings take precedence.

Mark	Revision	Date	Drawn	Chkd	Appd

SCALING NOTE: Do not scale from this drawing. If in doubt, ask.
UTILITIES NOTE: The position of any existing public or private sewers, utility services, plant or apparatus shown on this drawing is believed to be correct, but no warranty to this is expressed or implied. Other such plant or apparatus may also be present but not shown. The Contractor is therefore advised to undertake his own investigation where the presence of any existing sewers, services, plant or apparatus may affect his operations.

Drawing Issue Status

INFORMATION


**READING MRT SOUTH - HIGHWAY WORKS
A33 CORRIDOR - PHASE 1B SOUTHBOUND
GENERAL ARRANGEMENT PLAN
(SHEET 3 OF 3)**

Client

Reading Borough Council
Working better with you

pba peterbrett
Offices throughout the UK and Europe
www.peterbrett.com
Peter Brett Associates LLP
READING
Tel: 0118 950 0761

Date of 1st Issue	Designed	Drawn
28.10.2016	LC	SF
B1 Scale	Checked	Approved
1:250	DN	SE
Drawing Number	Revision	
36234/2002/1BS/SK03	-	

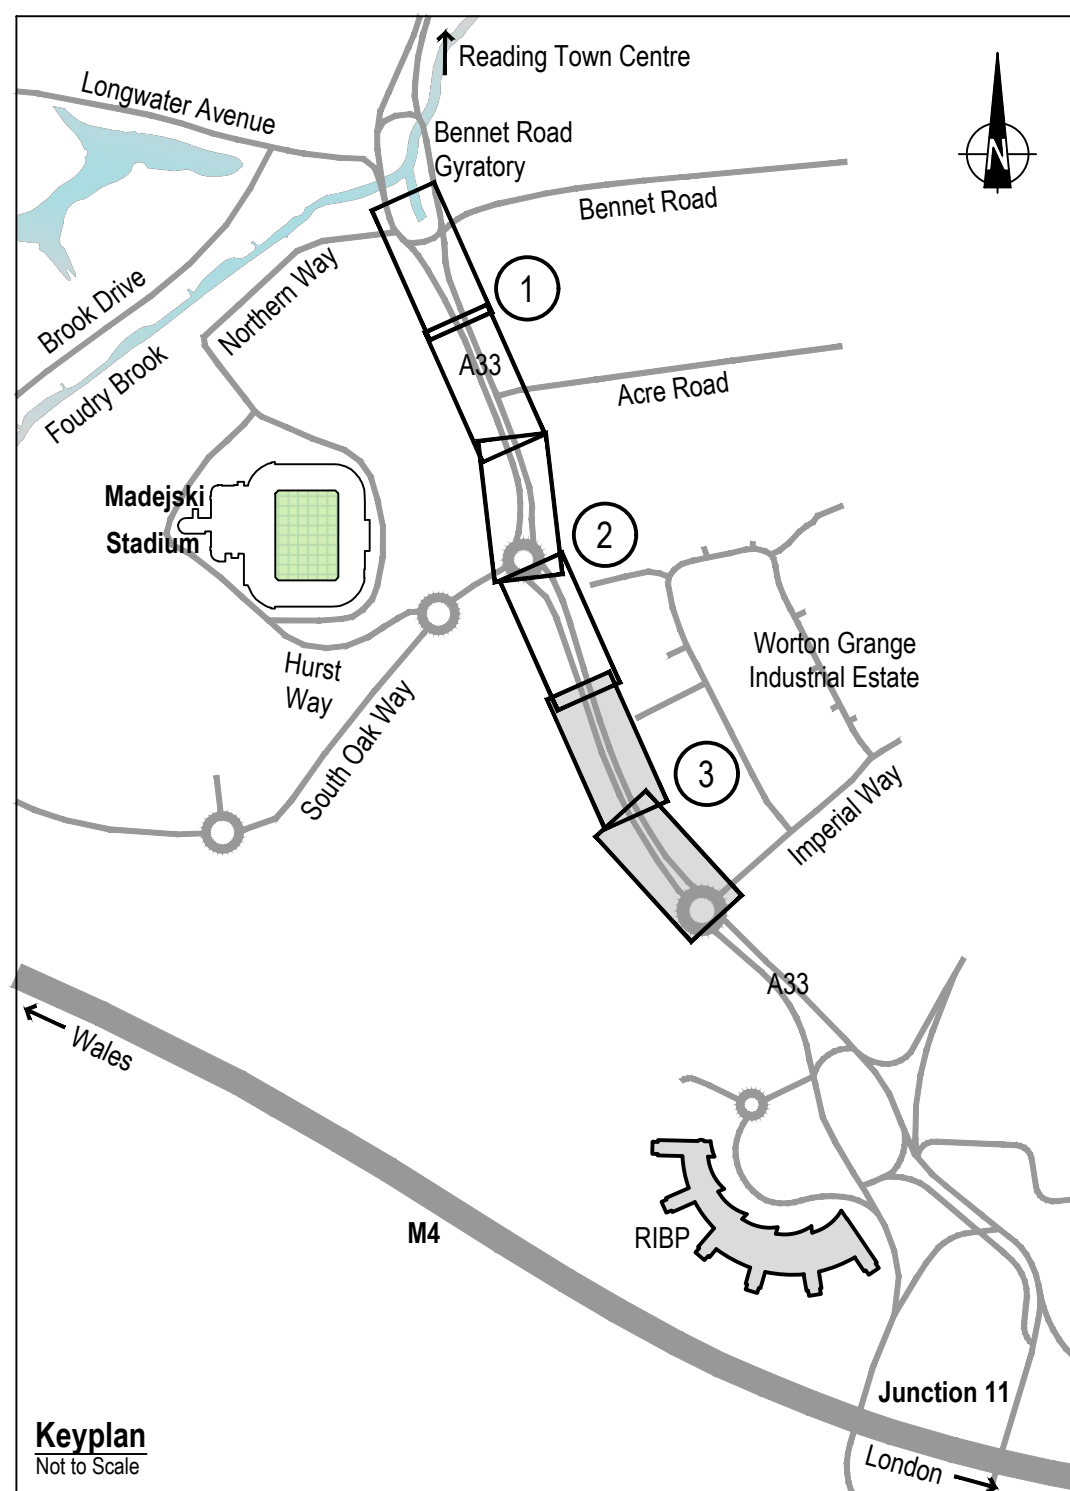

Keyplan
Not to Scale