

- Key**
- Site boundary - Phase 1b Northbound
 - Highway boundary (assumed)
 - Proposed vehicle restraint system 'double sided'
 - Existing 'double sided' open box beam vehicle restraint system and P1 terminal to remain
 - Proposed MRT route
 - Proposed carriageway resurfacing
 - Proposed footway realignment
 - Proposed verge / embankment reprofiling
 - Proposed block paved footway safety strip (0.5m width)
 - Proposed tactile paving
 - Proposed road markings
 - Proposed traffic signal locations (see note 5)

- Notes**
1. This drawing is to be read in conjunction with all other contract drawings and documents.
 2. All works to be in accordance with the Highway England Specification for Highway Works Volume 1 and contract specific appendices.
 3. For details of pavement and kerb types refer to drawing Nos 36234/2002/1BN/07 and 36234/2002/SD02.
 4. For details of traffic signs and road markings refer to drawing No 36234/2002/1BN/08.
 5. For details of proposed traffic signal layout refer to drawing no. 36234/2006/007
 6. For details of vehicle restraint system requirements refer to Appendix 4/1 of the Specification. (NB: Contractor design item in accordance with requirements noted in Appendix 4/1).

NB:
General arrangement layout is diagrammatic only.
Detailed design drawings take precedence.

Mark	Revision	Date	Drawn	Chkd	Appd



SCALING NOTE: Do not scale from this drawing. If in doubt, ask.
UTILITIES NOTE: The position of any existing public or private services, utility services, plant or apparatus shown on this drawing is believed to be correct, but no warranty to this is expressed or implied. Other such plant or apparatus may also be present but not shown. The Contractor is therefore advised to undertake his own investigation where the presence of any existing services, services, plant or apparatus may affect his operations.

INFORMATION

**READING MRT SOUTH - HIGHWAY WORKS
A33 CORRIDOR - PHASE 1B NORTHBOUND
GENERAL ARRANGEMENT PLAN**

Client					
Date of 1st Issue	Designed	Drawn	Checked	Approved	Revision
04.11.16	LC	SF	DN	SE	
Drawing Number					
36234/2002/1BN/SK01					
		Offices throughout the UK and Europe www.peterbrett.com Peter Brett Associates LLP READING Tel: 0118 950 0761			


Reproduced from basemap Ordnance Survey material with the permission of Ordnance Survey on behalf of The Controller of Her Majesty's Stationery Office. © Crown Copyright. Unauthorised reproduction infringes Crown Copyright and may lead to prosecution or civil proceedings. Licence No. 100019672 Year of Publication 2012 Owner/Purchaser of Mapping: Reading Borough Council

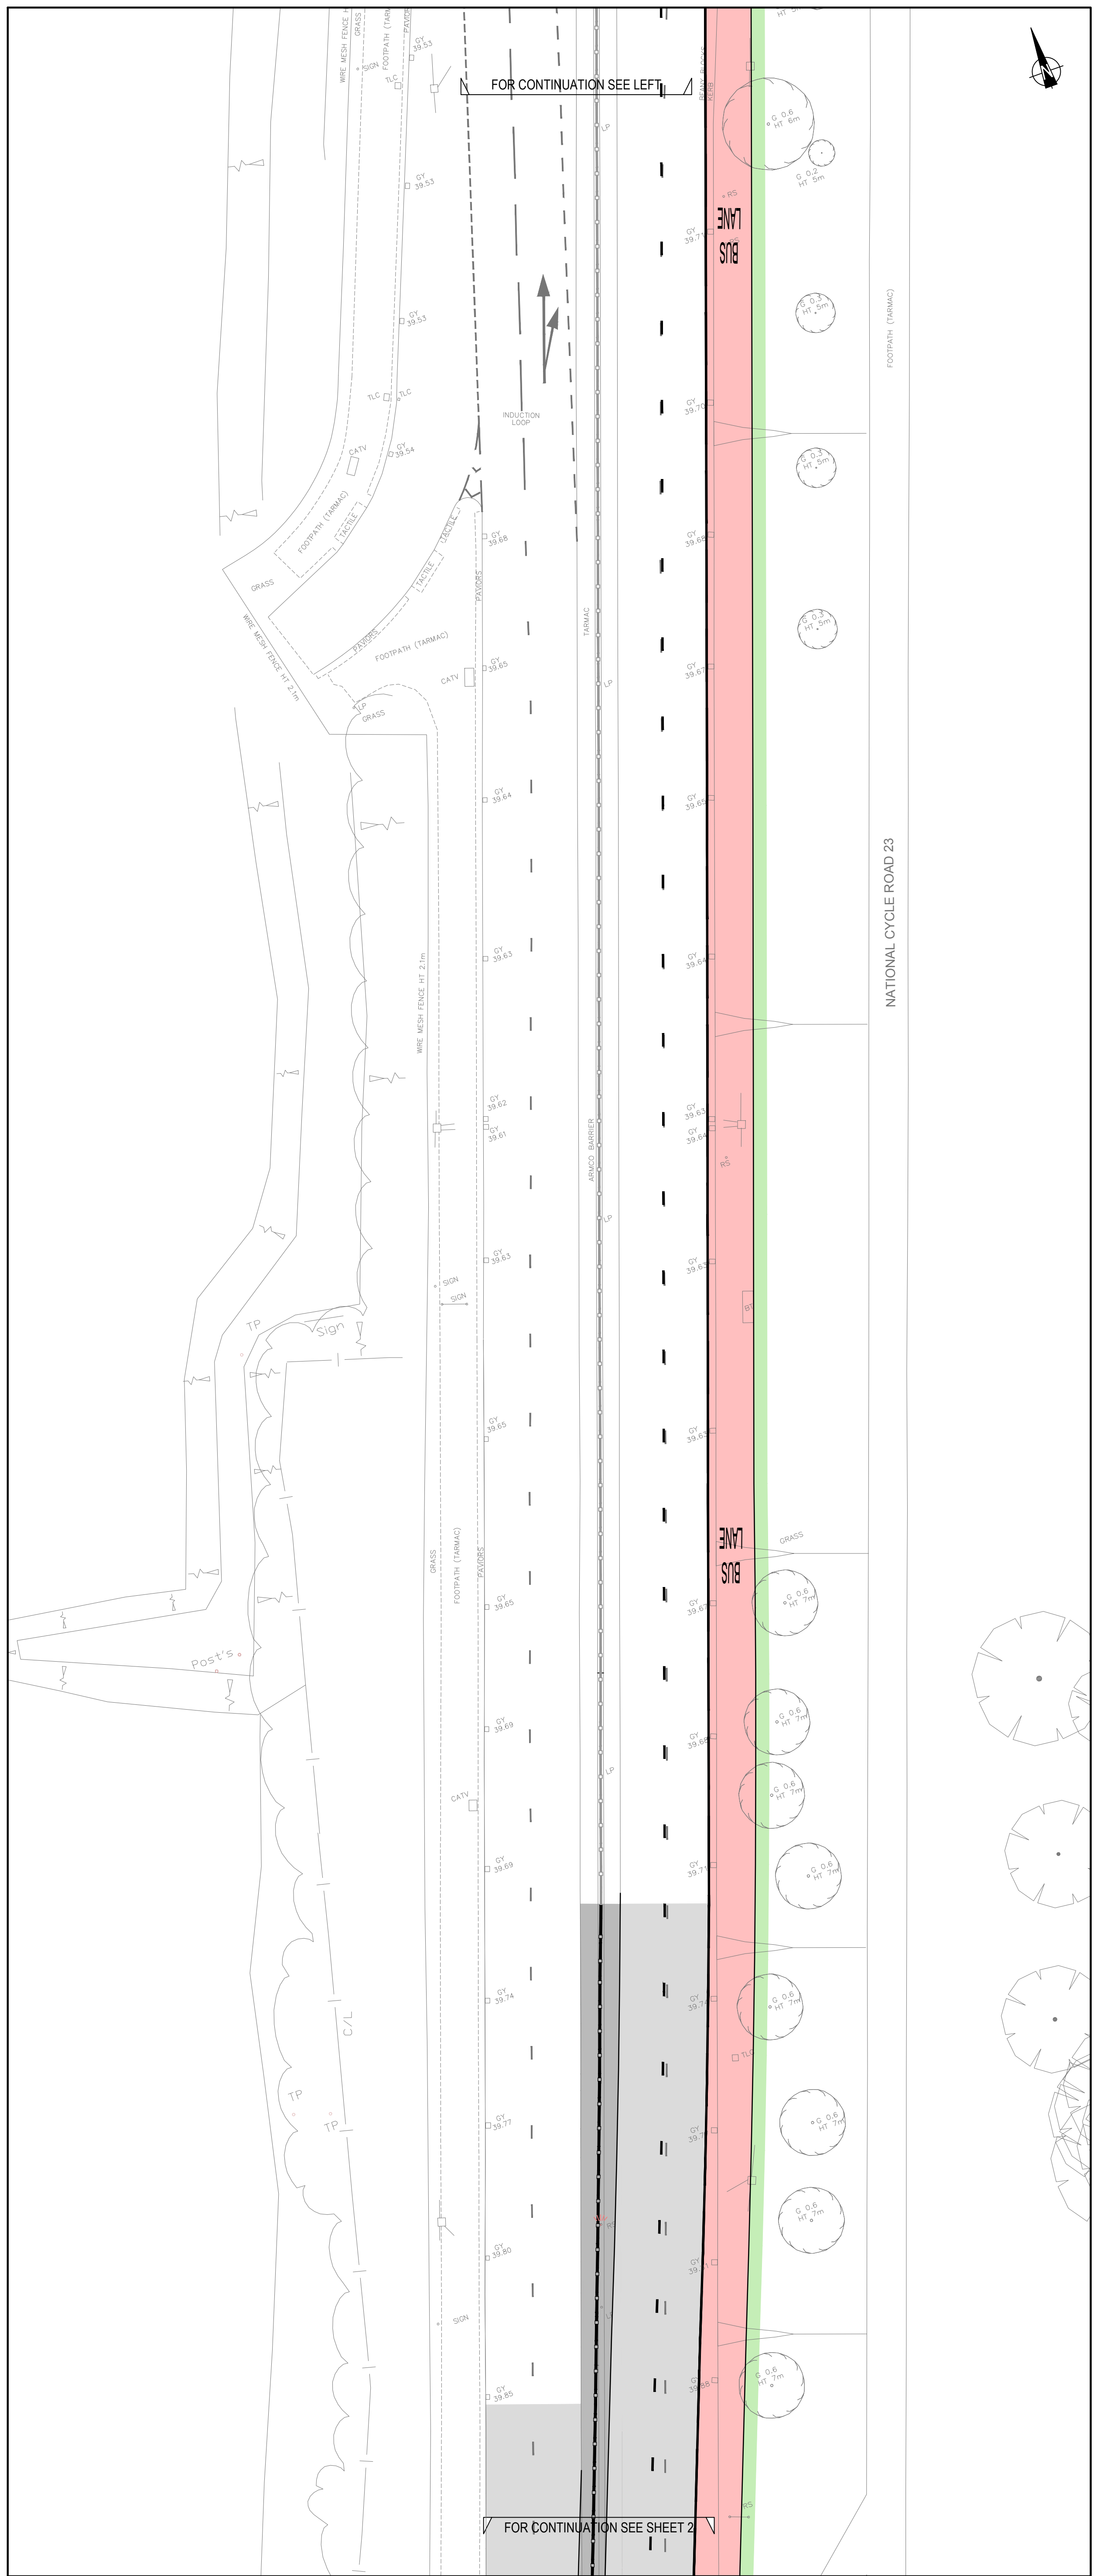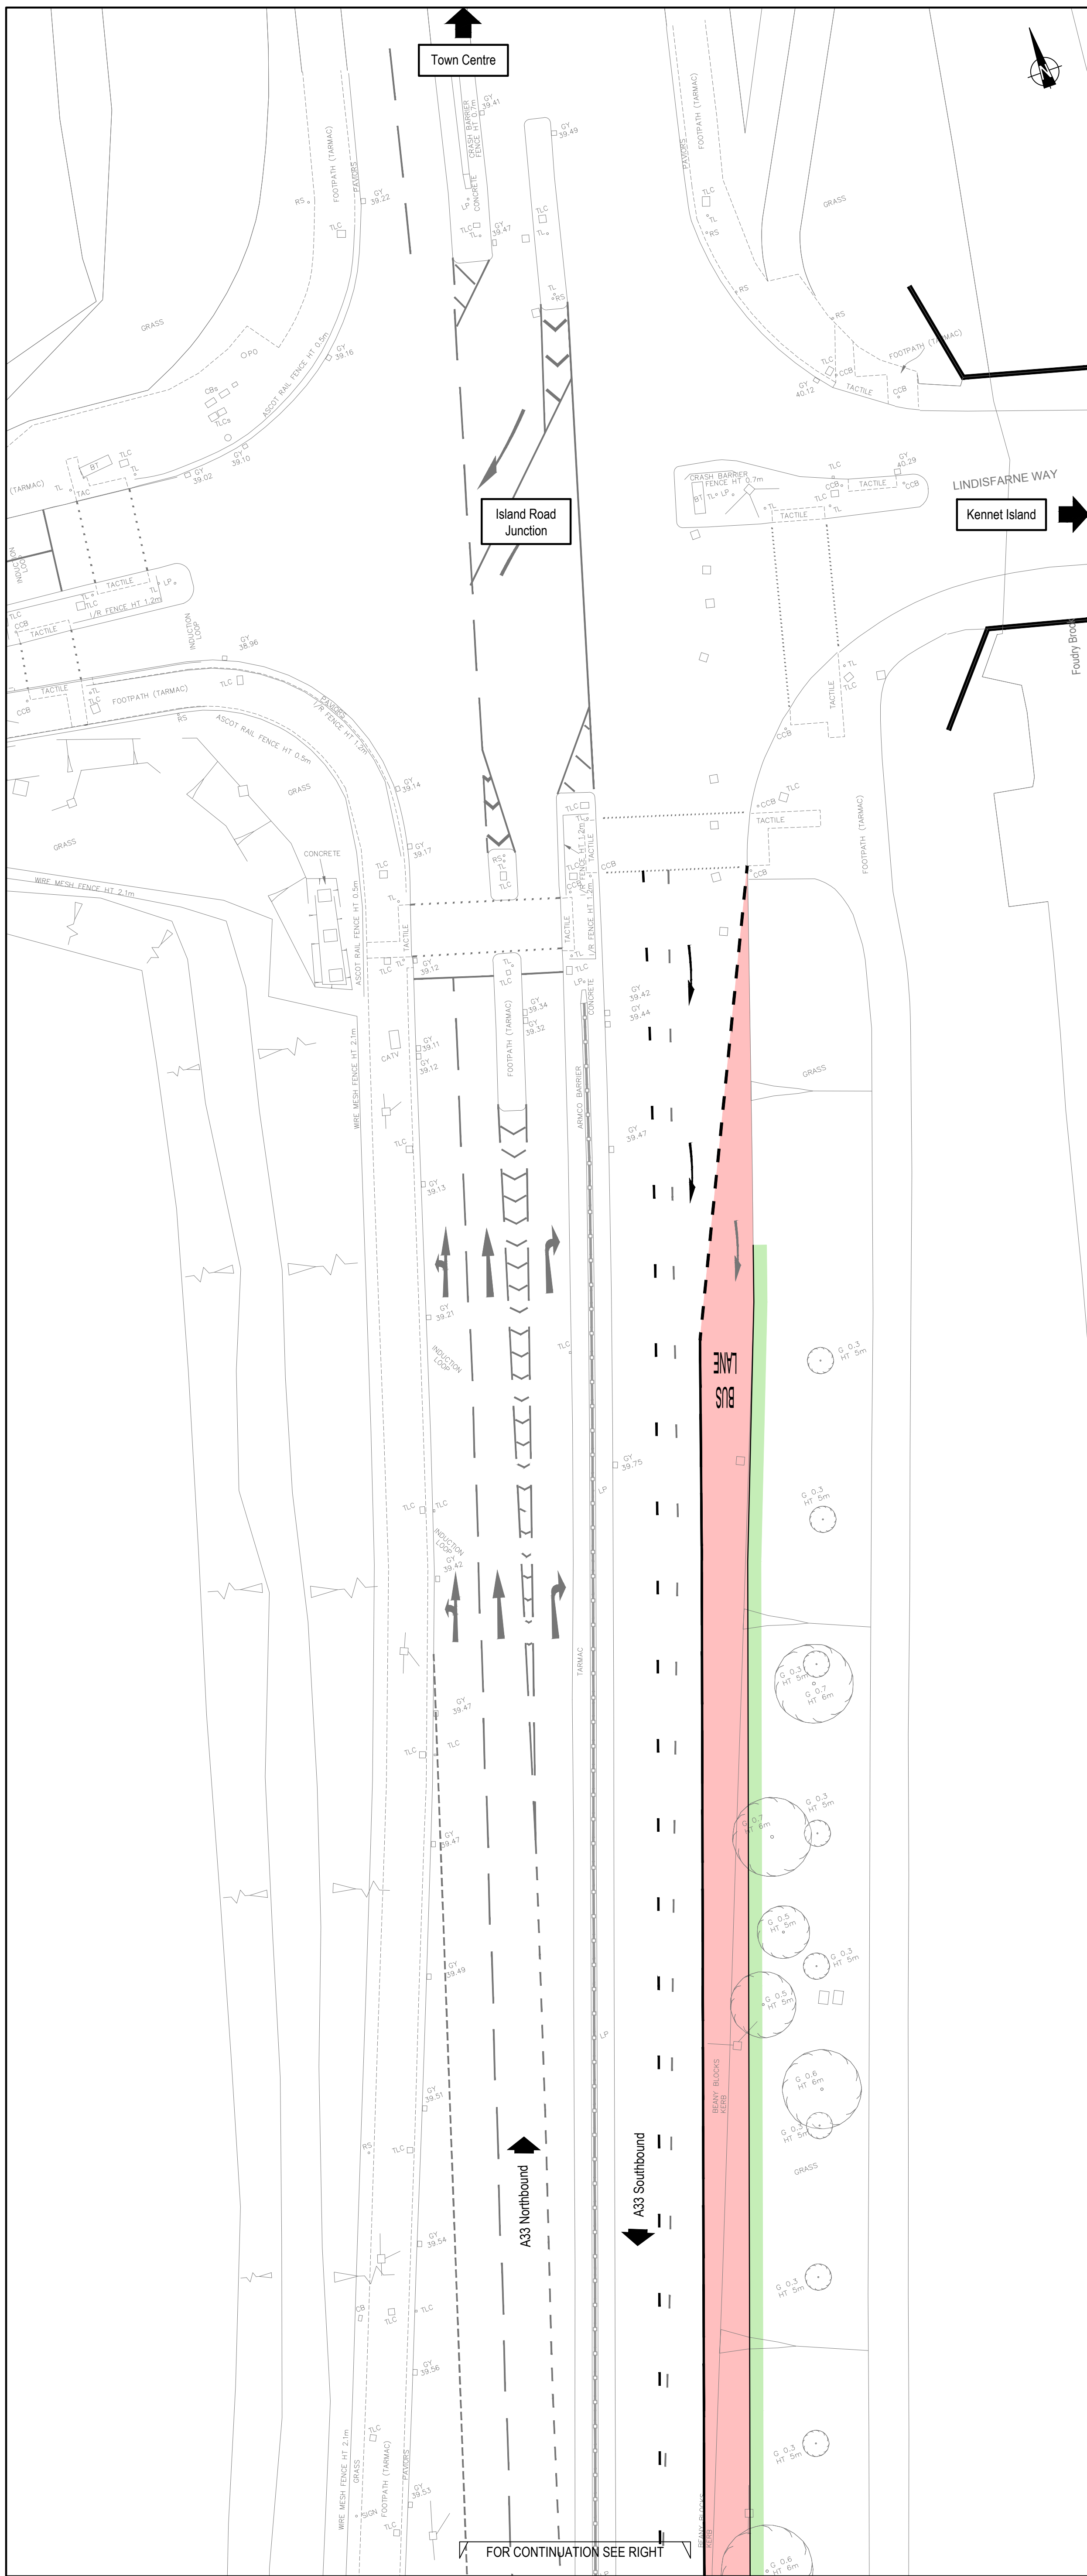

- Key**
- Site boundary - Phase 2
 - Highway boundary (assumed)
 - Proposed vehicle restraint system
 - Existing open box beam vehicle restraint system and P1 terminal to remain
 - Proposed MRT route
 - Proposed carriageway resurfacing
 - Proposed footway / central reserve realignment
 - Proposed verge / embankment reprofiling
 - Proposed block paved footway safety strip (0.5m width)
 - Proposed tactile paving
 - Proposed road markings
 - Proposed traffic signal locations (see note 5)

- Notes**
1. This drawing is to be read in conjunction with all other contract drawings and documents.
 2. All works to be in accordance with the Highway England Specification for Highway Works Volume 1 and contract specific appendices.
 3. For details of pavement and kerb types refer to drawing Nos 36234/2002/1b/20.21.22 and 36234/2002/SD02.
 4. For details of traffic signs and road markings refer to drawing Nos 36234/2002/1b/23.24 & 25.
 5. For details of proposed traffic signal layout refer to drawing no. 36234/2002/17 & 18.
 6. For details of vehicle restraint system requirements refer to Appendix 4/1 of the Specification. (NB. Contractor design item in accordance with requirements noted in Appendix 4/1).

NB.
General arrangement layout is diagrammatic only.
Detailed design drawings take precedence.

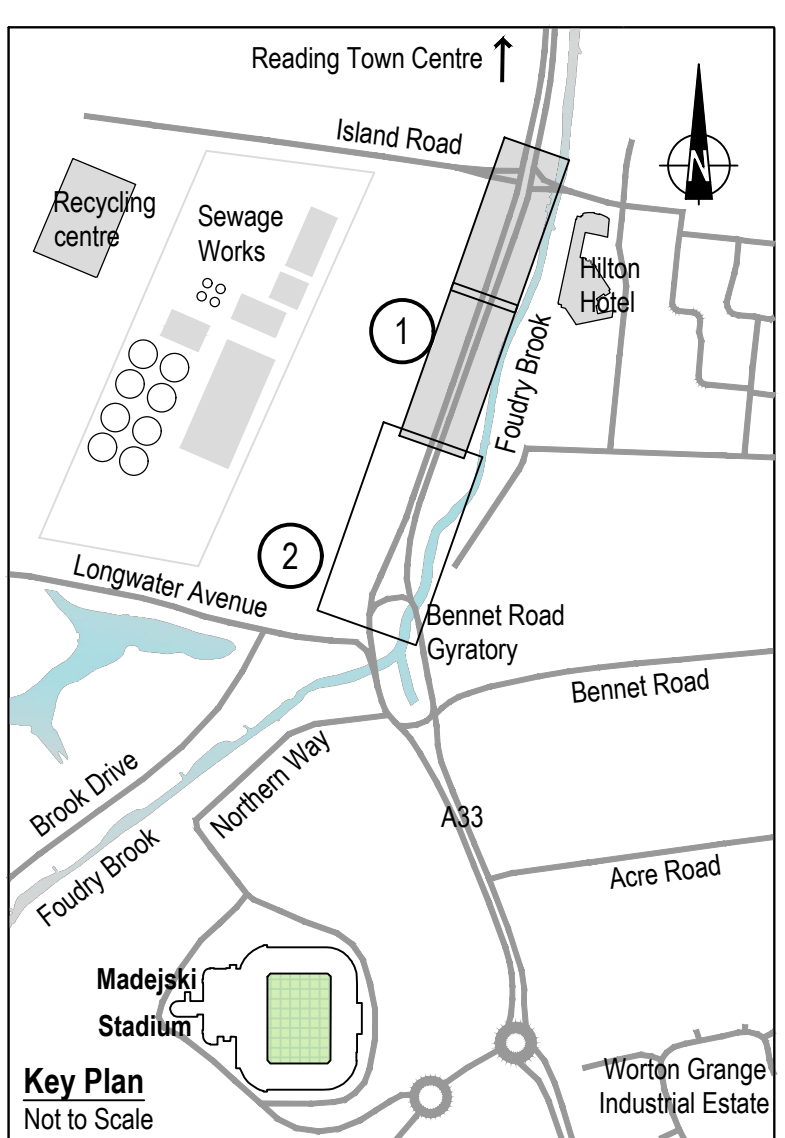

Mark	Revision	Date	Drawn	Chkd	Appd

SCALING NOTE: Do not scale from this drawing. If in doubt, ask.
UTILITIES NOTE: The position of any existing public or private sewers, utility services, plant or apparatus shown on this drawing is believed to be correct, but no warranty to this is expressed or implied. Other such plant or apparatus may also be present but not shown. The Contractor is therefore advised to undertake his own investigation where the presence of any existing sewers, services, plant or apparatus may affect his operations.



Drawing Issue Status

INFORMATION

**READING MRT SOUTH HIGHWAY WORKS
A33 CORRIDOR - PHASE 2 SOUTHBOUND
GENERAL ARRANGEMENT PLAN
(SHEET 1 OF 2)**

Client					
Date of 1st Issue	Designed	Drawn	Checked	Approved	Revision
28.10.16	LC	NK	DN	SE	
B1 Scale	1:250				
Drawing Number	36234/2002/02/SK21				

Offices throughout the UK and Europe
www.peterbrett.com
© Peter Brett Associates LLP
READING
Tel: 0118 950 0761

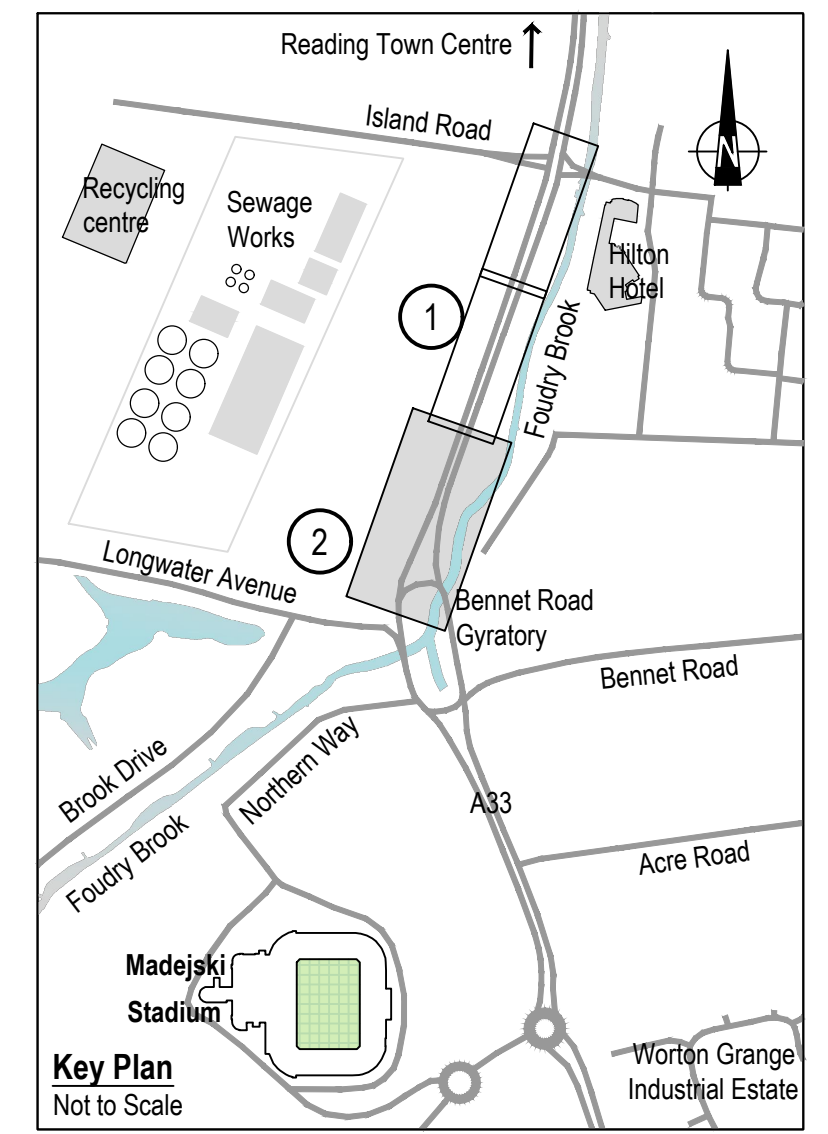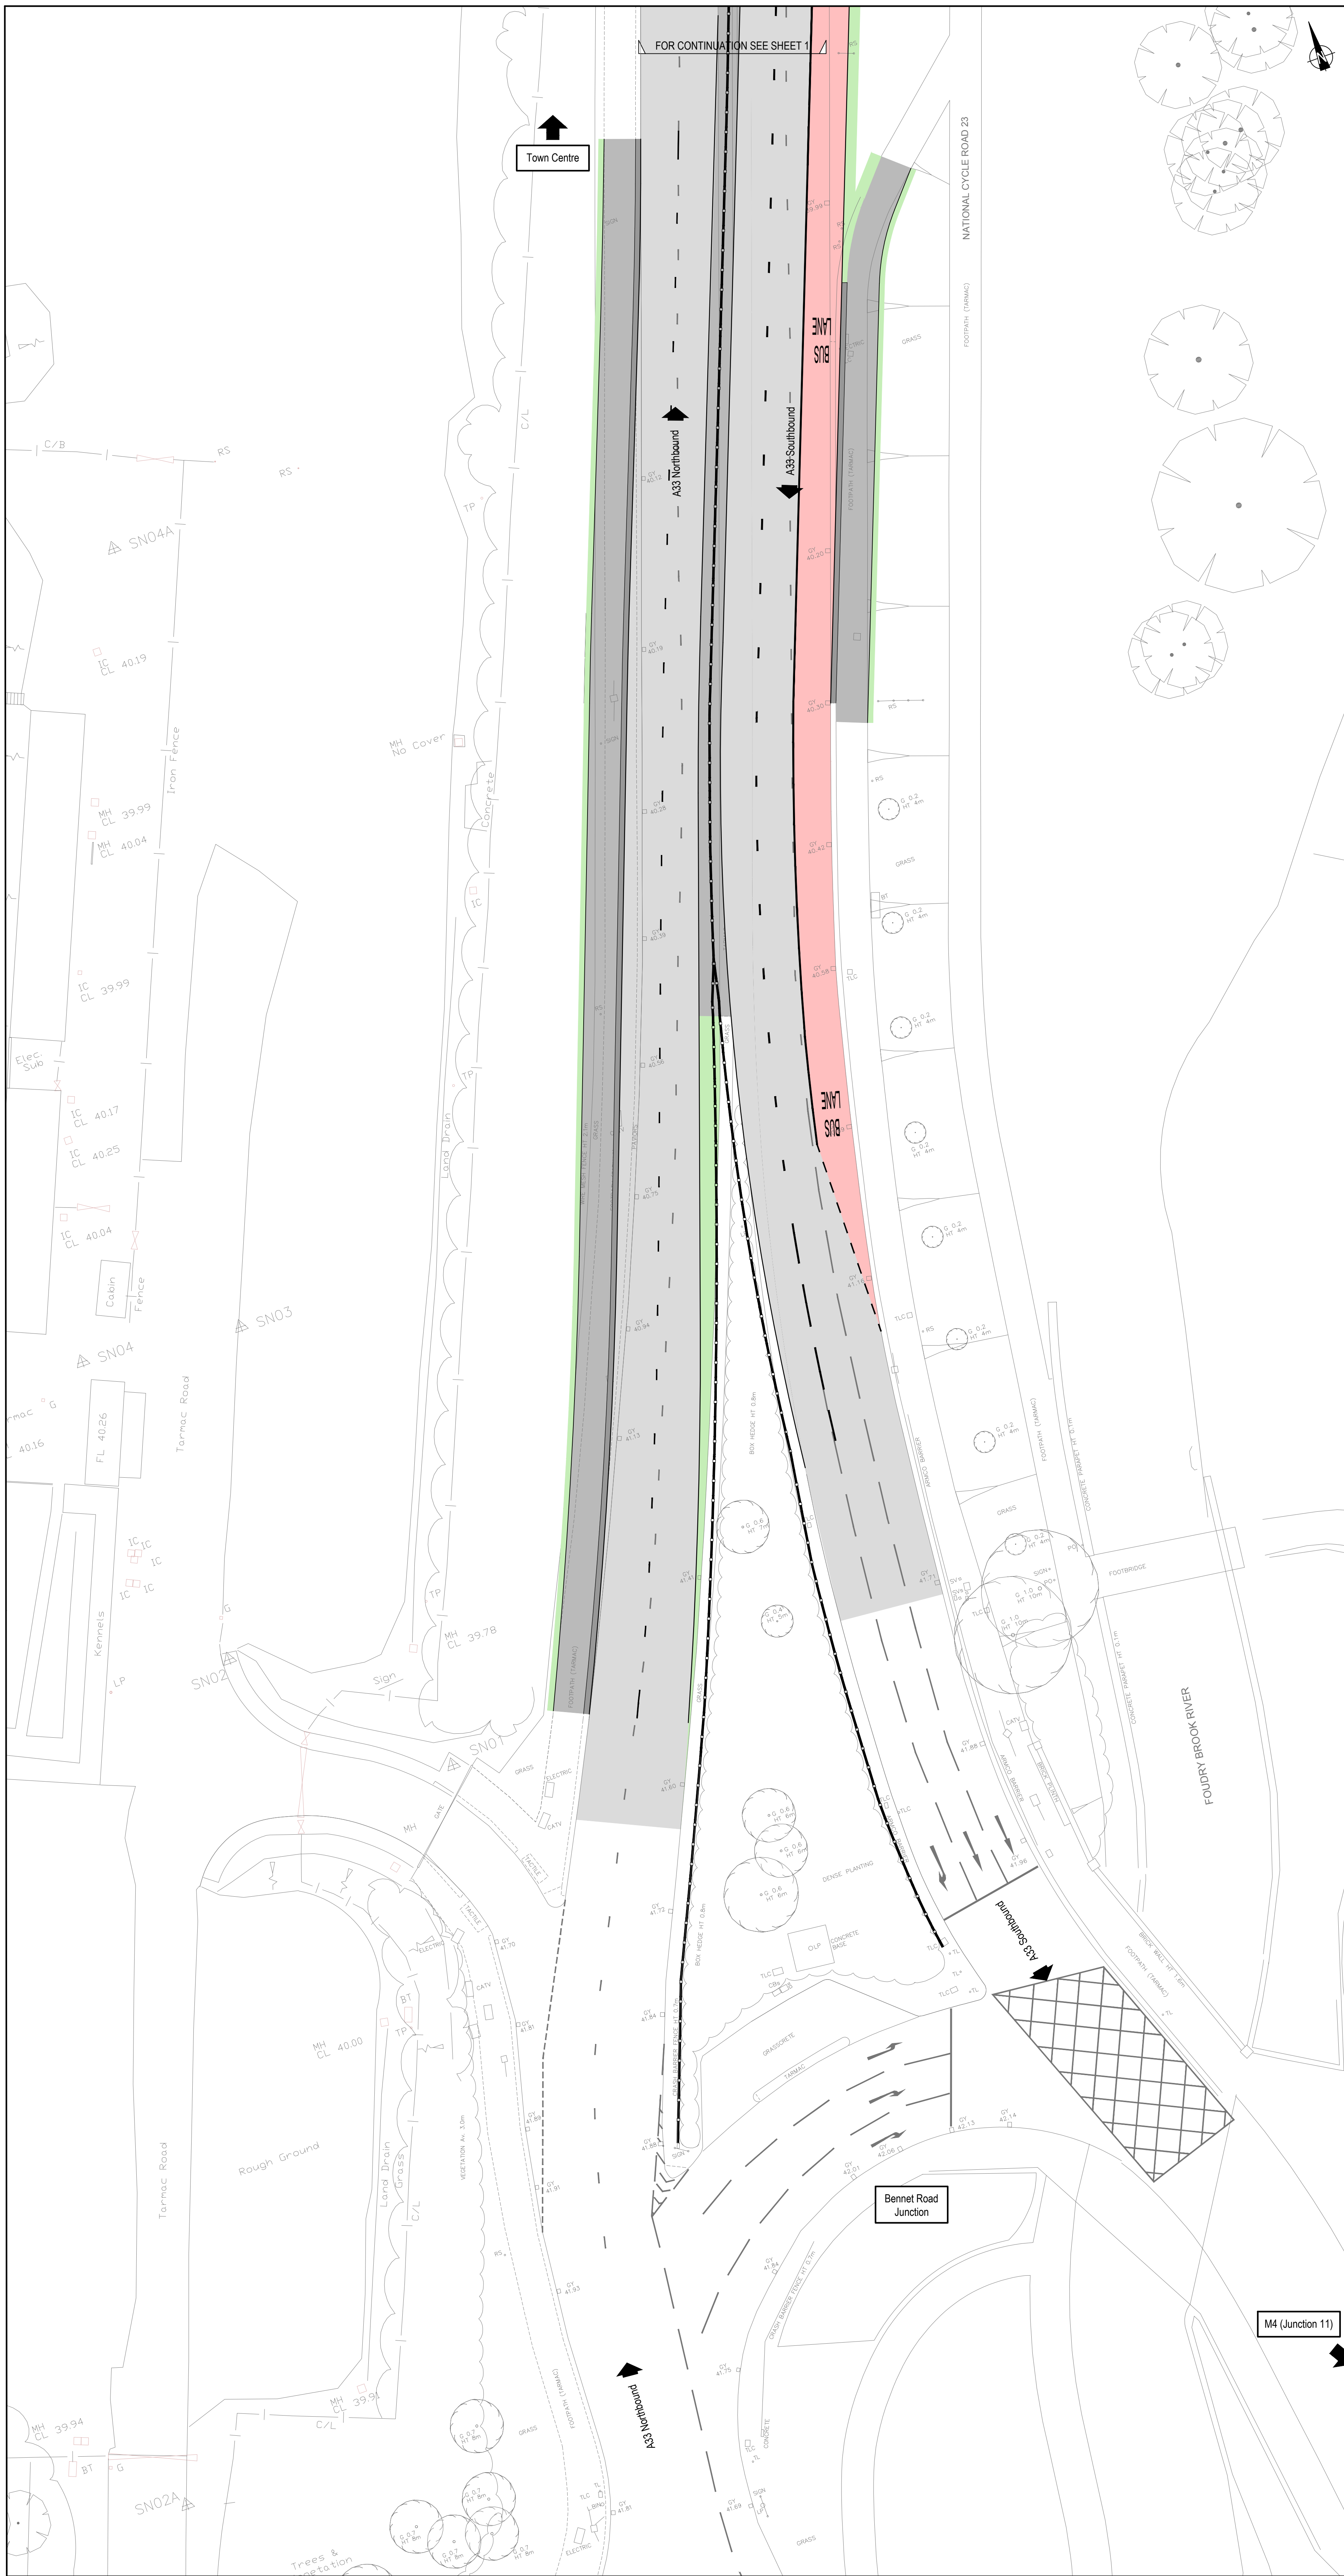

- Key**
- Site boundary - Phase 2
 - Highway boundary (assumed)
 - Proposed vehicle restraint system
 - Existing open box beam vehicle restraint system and P1 terminal to remain
 - Proposed MRT route
 - Proposed carriageway resurfacing
 - Proposed footway / central reserve realignment
 - Proposed verge / embankment reprofiling
 - Proposed block paved footway safety strip (0.5m width)
 - Proposed tactile paving
 - Proposed road markings
 - TS --- Proposed traffic signal locations (see note 5)

- Notes**
1. This drawing is to be read in conjunction with all other contract drawings and documents.
 2. All works to be in accordance with the Highway England Specification for Highway Works Volume 1 and contract specific appendices.
 3. For details of pavement and kerb types refer to drawing Nos 36234/2002/1b/20.21.22 and 36234/2002/SD02.
 4. For details of traffic signs and road markings refer to drawing Nos 36234/2002/1b/23.24 & 25.
 5. For details of proposed traffic signal layout refer to drawing no. 36234/2002/17 & 18.
 6. For details of vehicle restraint system requirements refer to Appendix 4/1 of the Specification. (NB. Contractor design item in accordance with requirements noted in Appendix 4/1).

NB:
General arrangement layout is diagrammatic only.
Detailed design drawings take precedence.

Mark	Revision	Date	Drawn	Chkd	Appd

SCALING NOTE: Do not scale from this drawing. If in doubt, ask.
UTILITIES NOTE: The position of any existing public or private sewers, utility services, plant or apparatus shown on this drawing is believed to be correct, but no warranty to this is expressed or implied. Other such plant or apparatus may also be present but not shown. The Contractor is therefore advised to undertake his own investigation where the presence of any existing sewers, services, plant or apparatus may affect his operations.

INFORMATION

READING MRT SOUTH HIGHWAY WORKS
A33 CORRIDOR - PHASE 2 SOUTHBOUND
GENERAL ARRANGEMENT PLAN
(SHEET 2 OF 2)

Client		<p>Reading Borough Council Working better with you</p>		<p>Offices throughout the UK and Europe www.peterbrett.com © Peter Brett Associates LLP READING Tel: 0118 950 0761</p>	
Date of 1st Issue	Designed	Drawn	Checked	Approved	Revision
28.10.16	LC	NK	DN	SE	-
BT Scale	Drawing Number				
1:250	36234/2002/02/SK22				