



West Street Area

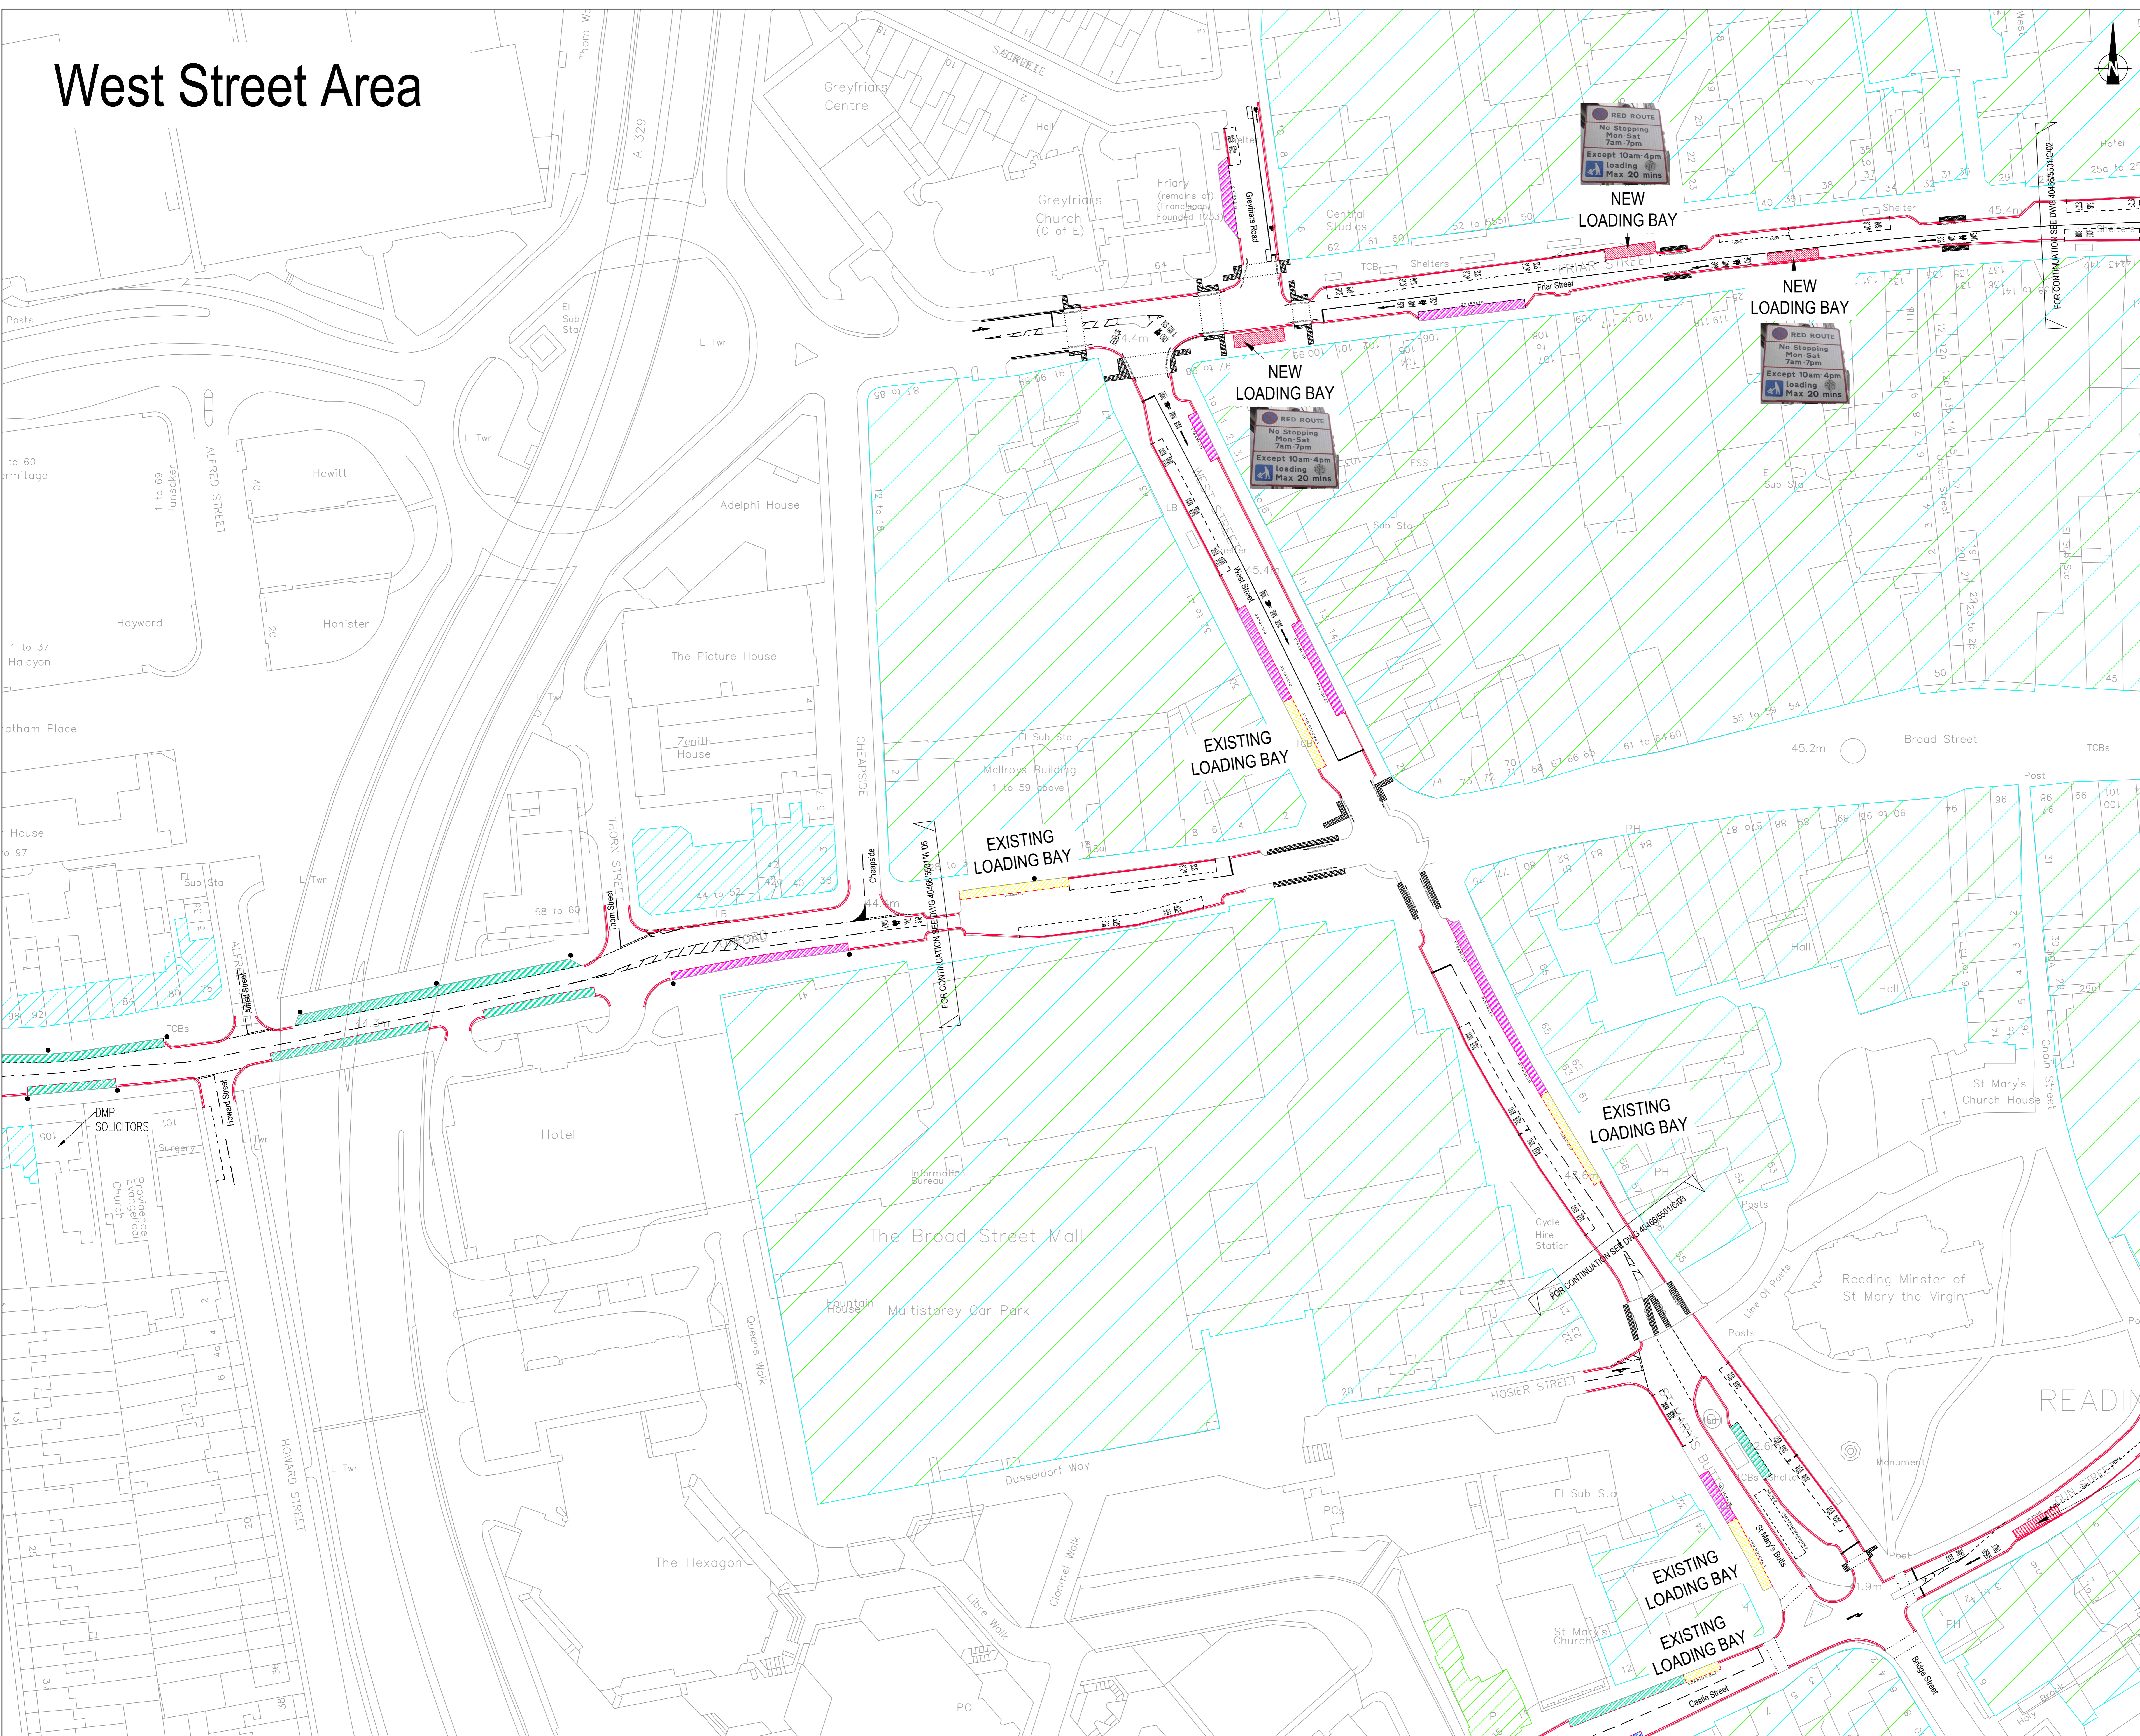

- Key:
- Existing Yellow Lines Turned To Red
 - ▨ Existing Parking Bays
 - ▨ Existing Disabled Parking Bays
 - ▨ Existing Loading Bays
 - ▨ Proposed Loading Bays
 - ▨ Proposed Parking Bays
 - Proposed Red Lines
 - ▨ Pubs, Eateries & Garages
 - ▨ Shops

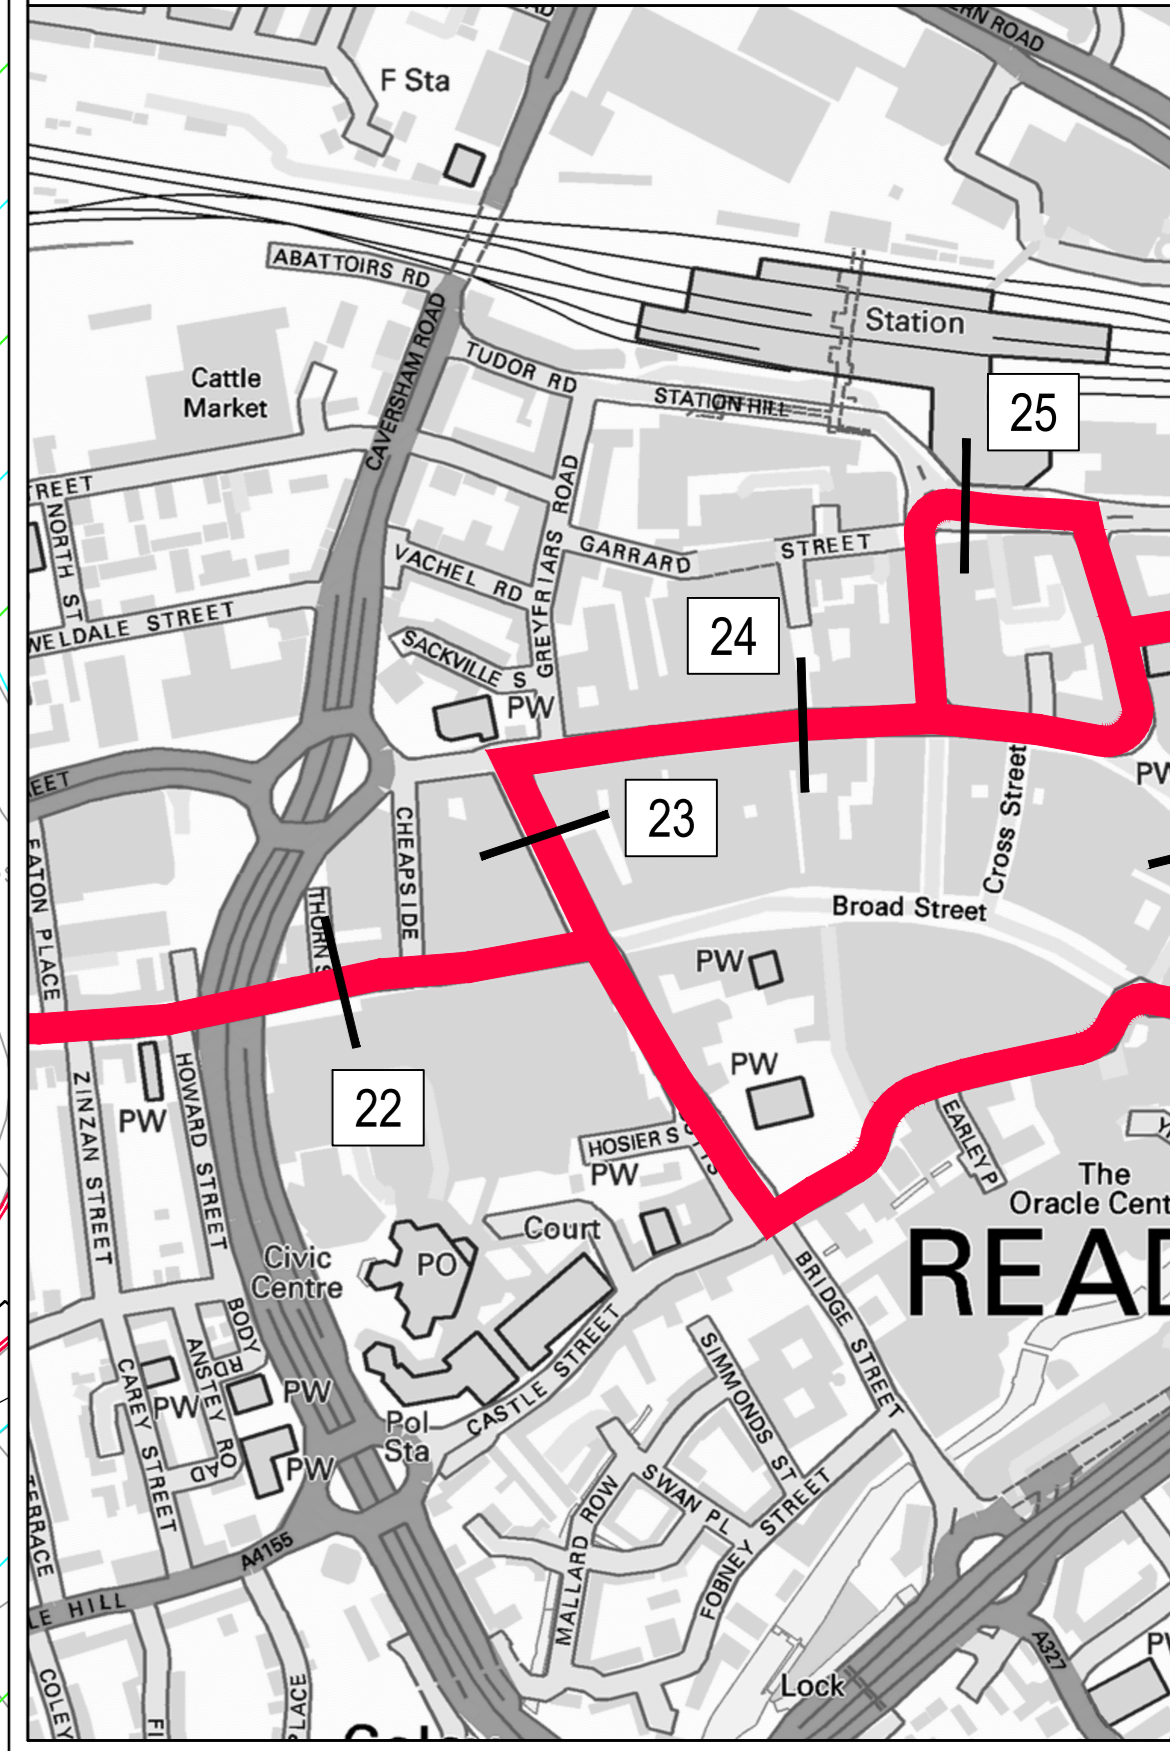

PLAN 6