

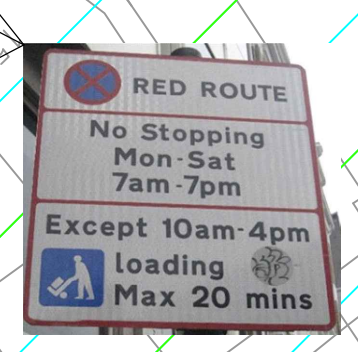


Market Place to St Mary's Butts

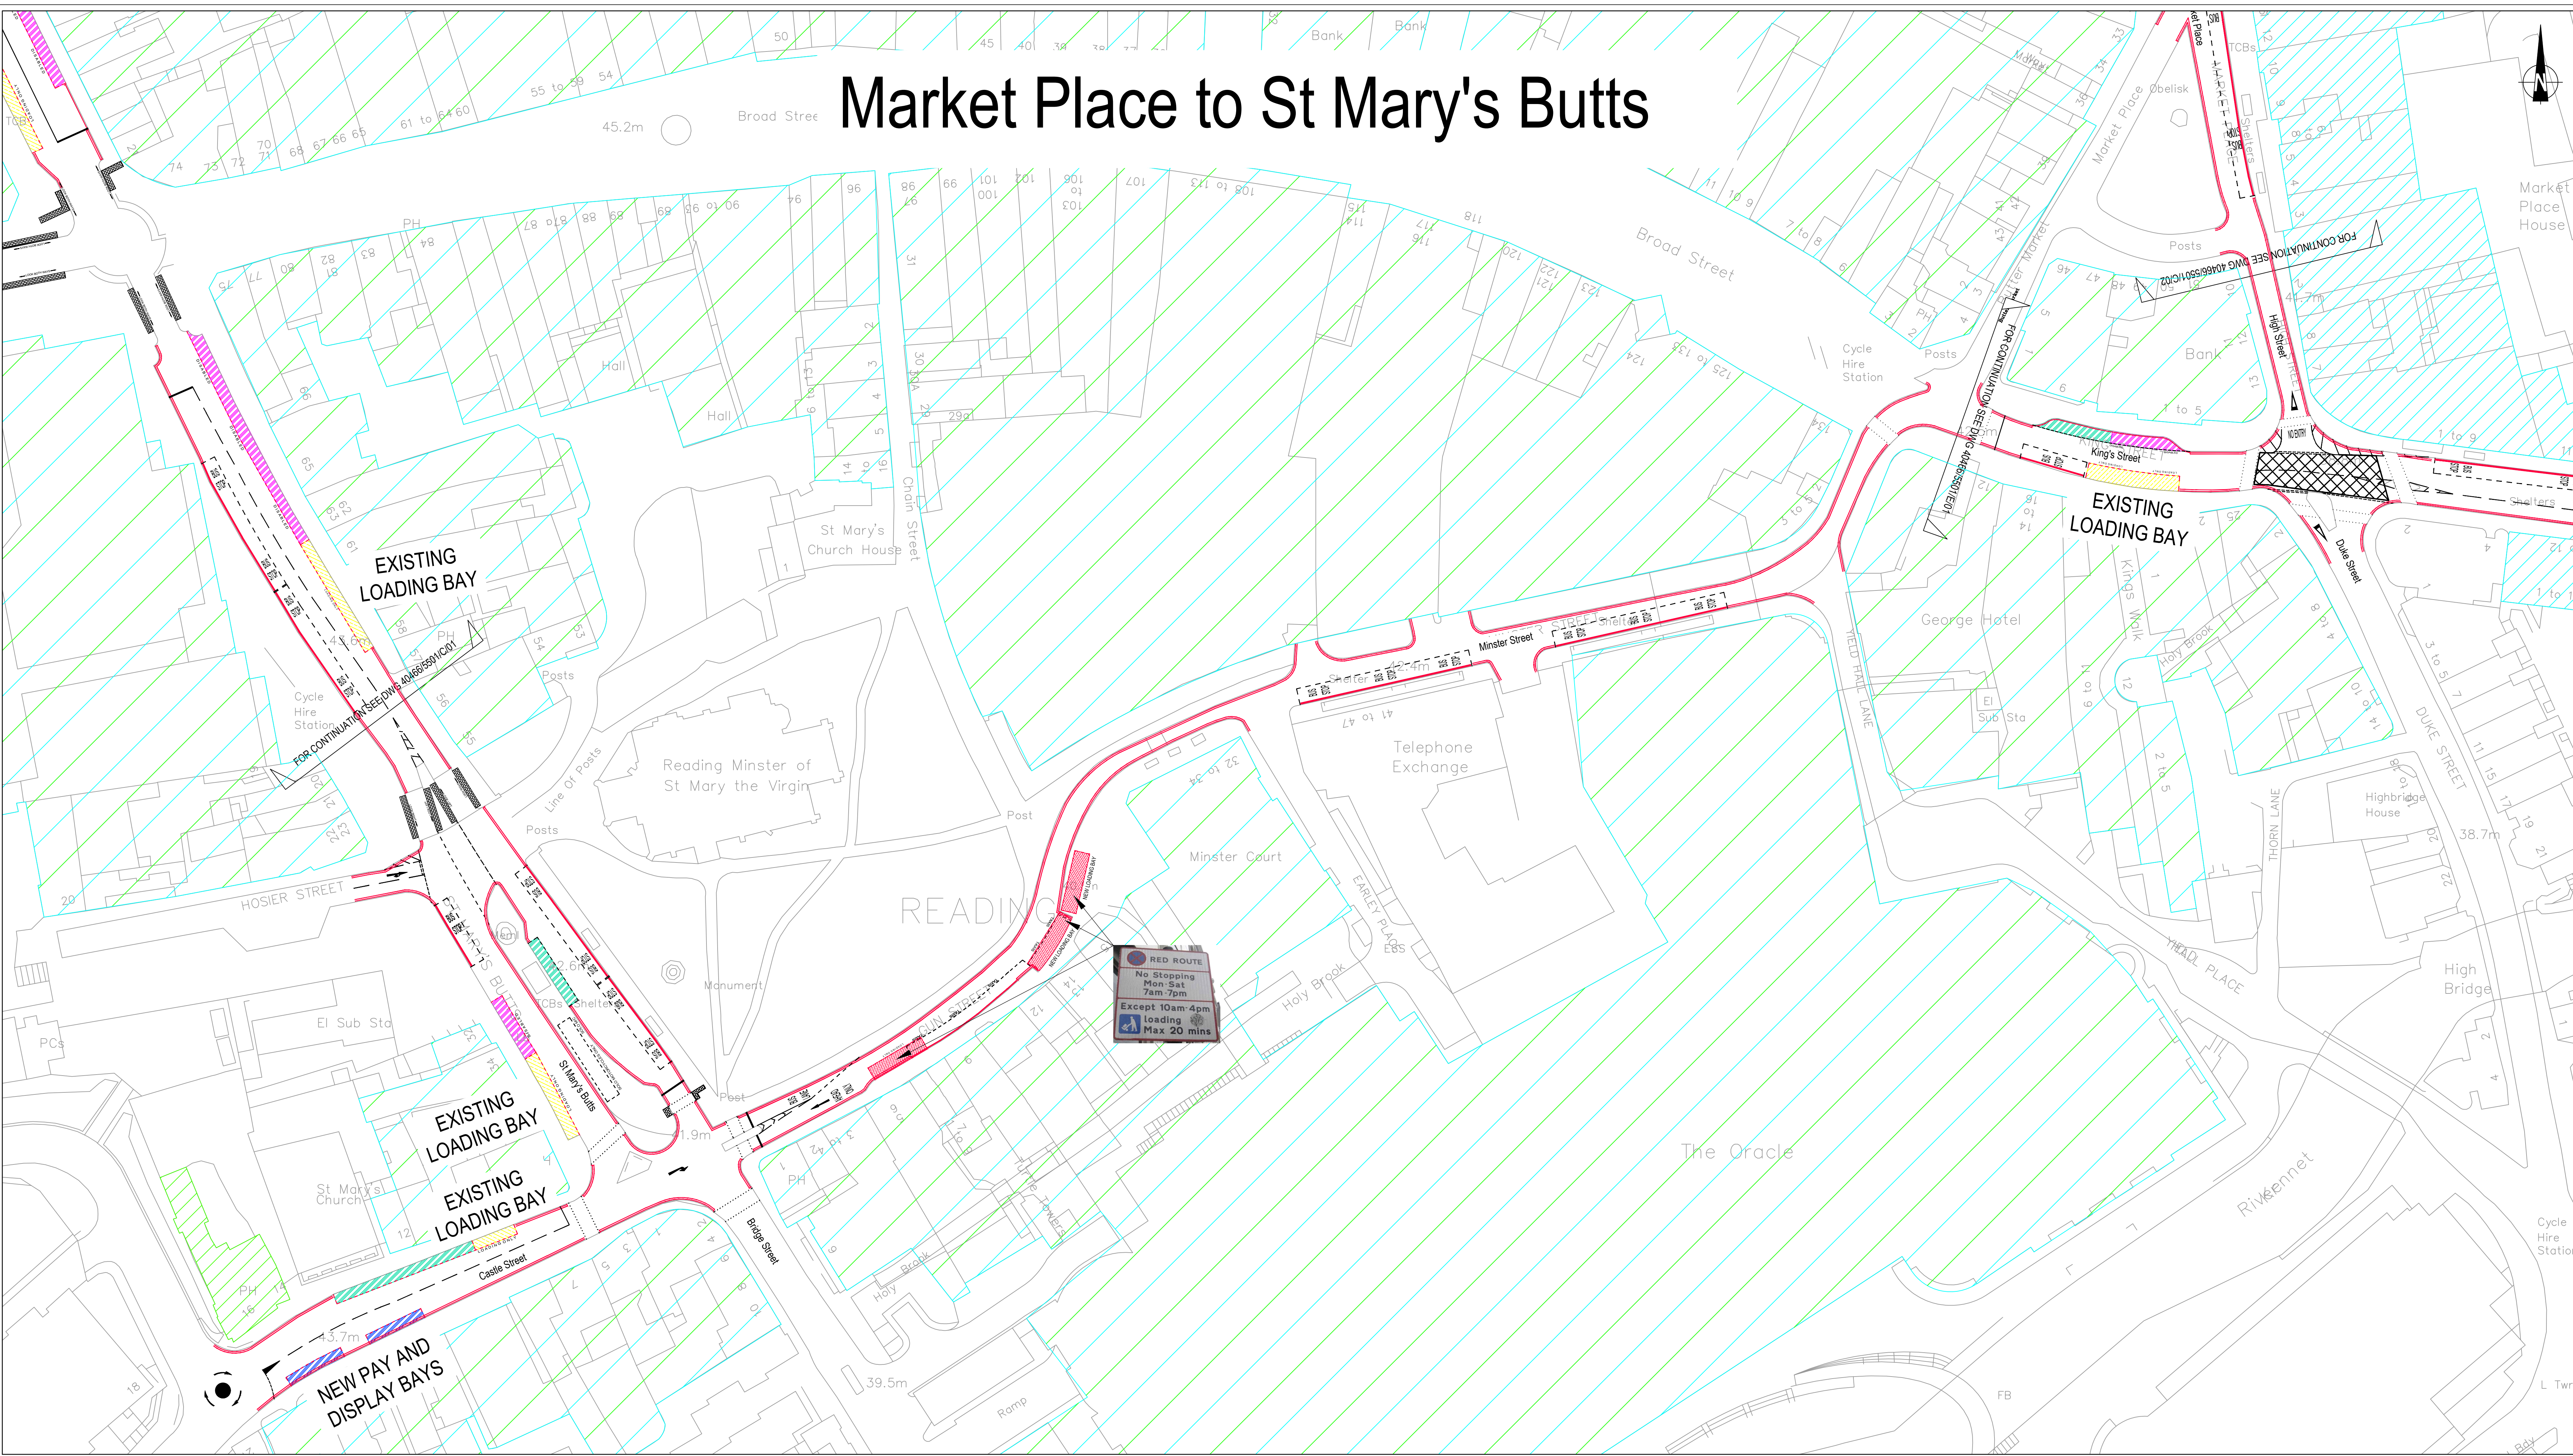

- Key:
- Existing Yellow Lines Turned To Red
 - Existing Parking Bays
 - Existing Disabled Parking Bays
 - Existing Loading Bays
 - Proposed Loading Bays
 - Proposed Parking Bays
 - Proposed Red Lines
 - Pubs, Eateries & Garages
 - Shops

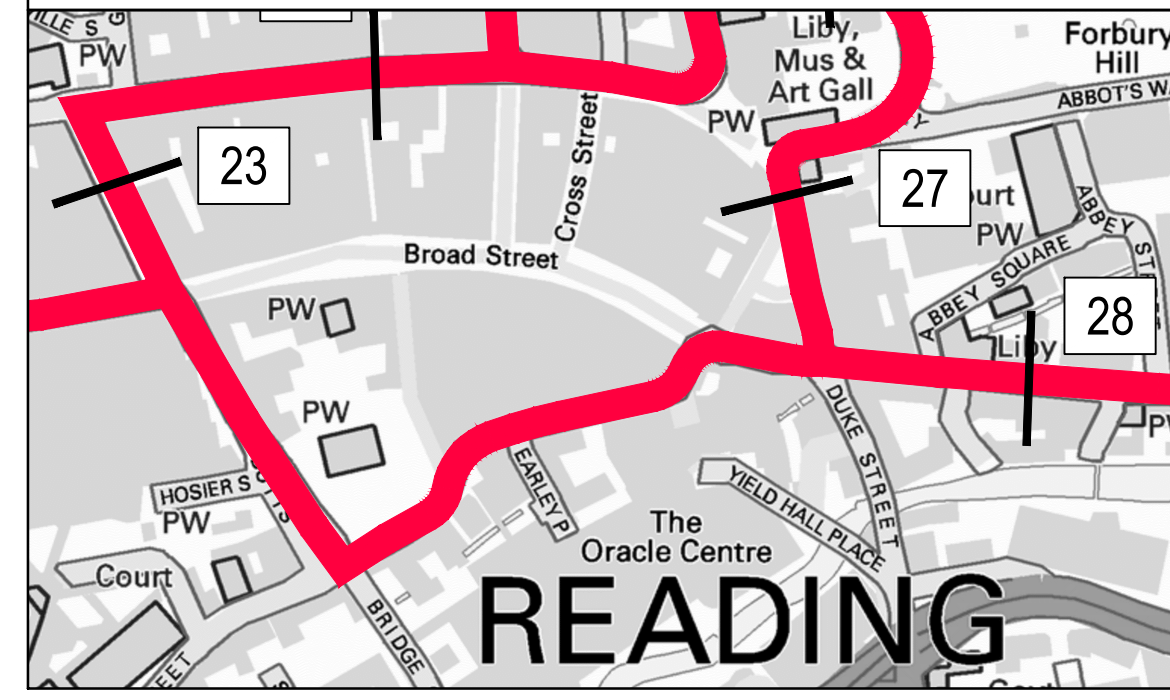

READING
PLAN 8