


VIEWPORT 1


College Road to Pitcroft Avenue

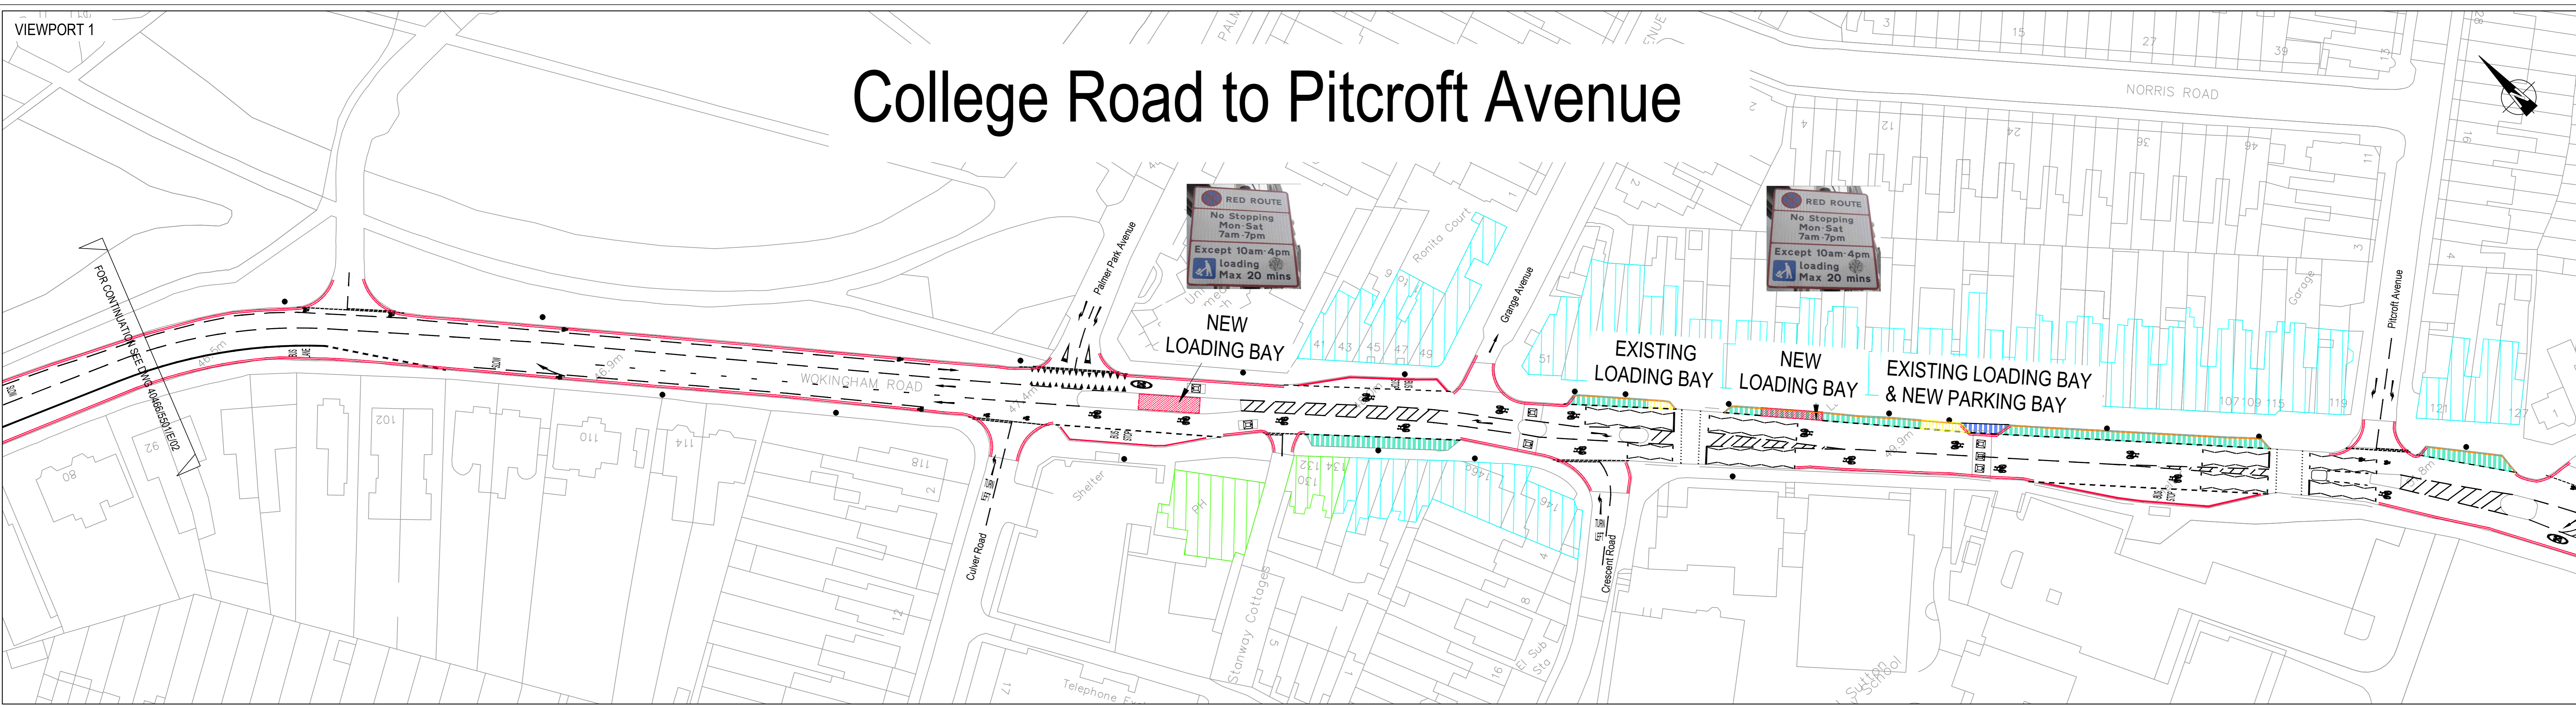

RED ROUTE
No stopping at any time

VIEWPORT 2



Pitcroft Avenue to Brackendale Way

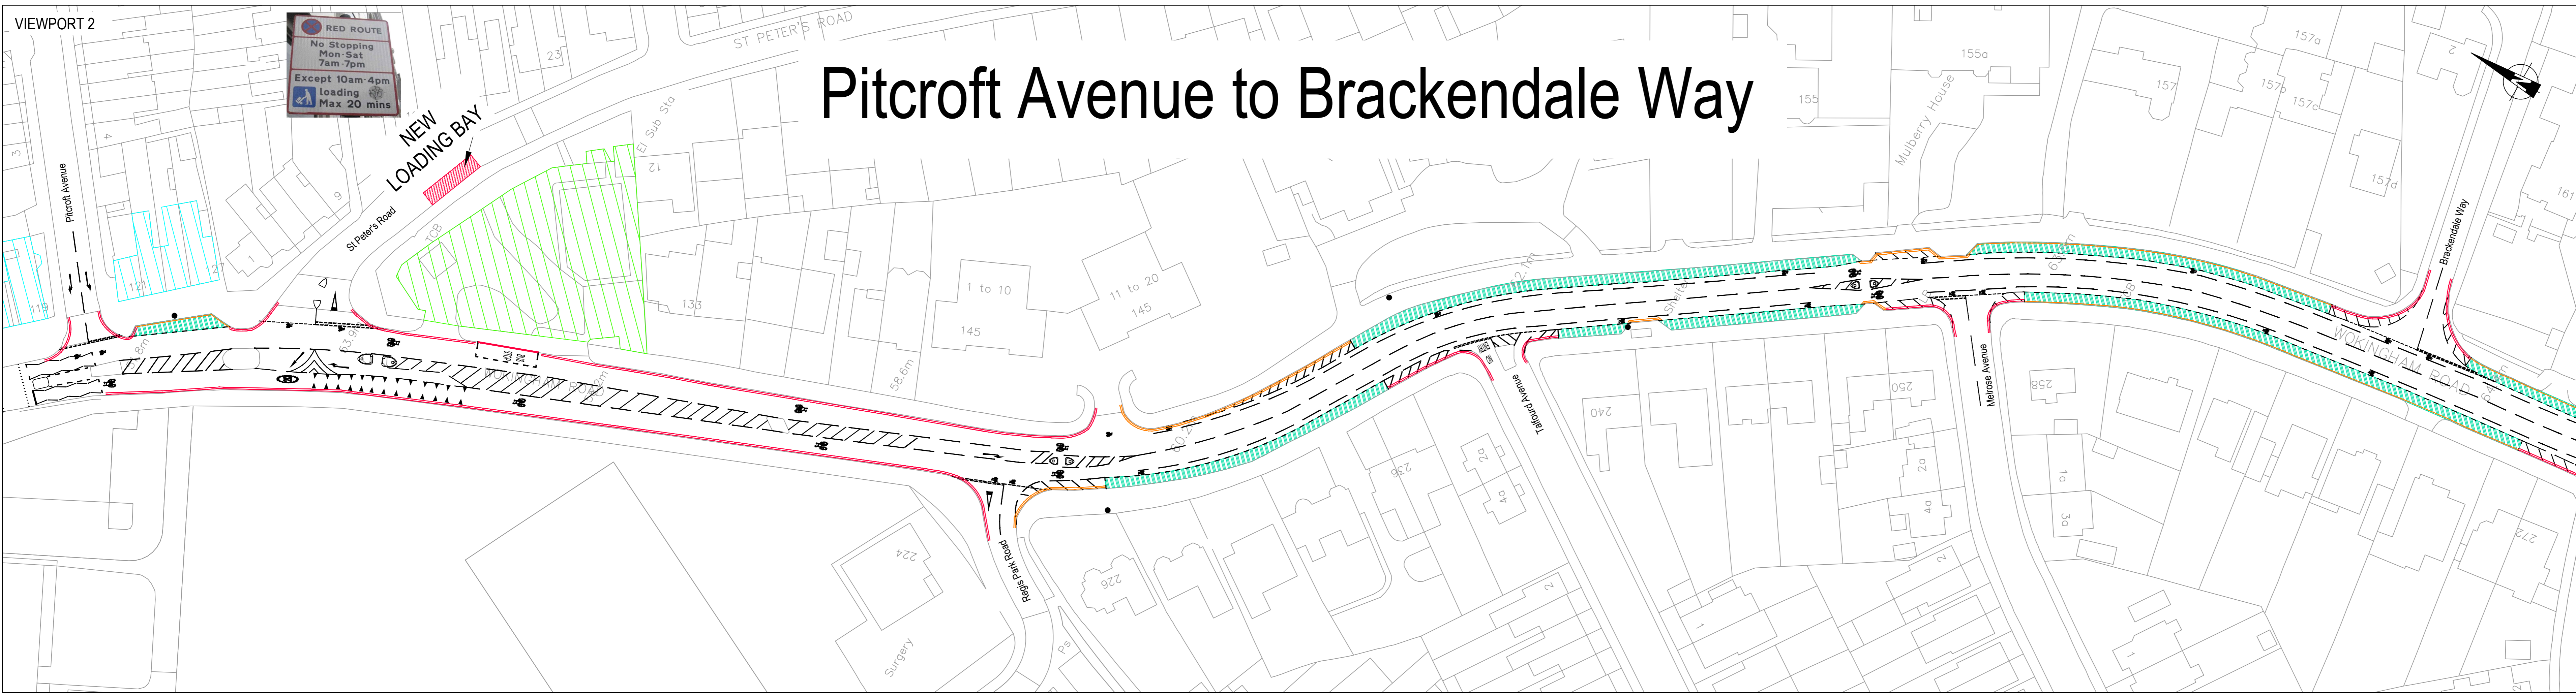

- Key:
- Existing Yellow Lines Turned To Red
 - Existing Parking Bays
 - Existing Disabled Parking Bays
 - Existing Loading Bays
 - Proposed Loading Bays
 - Proposed Parking Bays
 - Proposed Red Lines
 - Pubs, Eateries & Garages
 - Shops

VIEWPORT 3

Brackendale Way to Three Tuns Junction

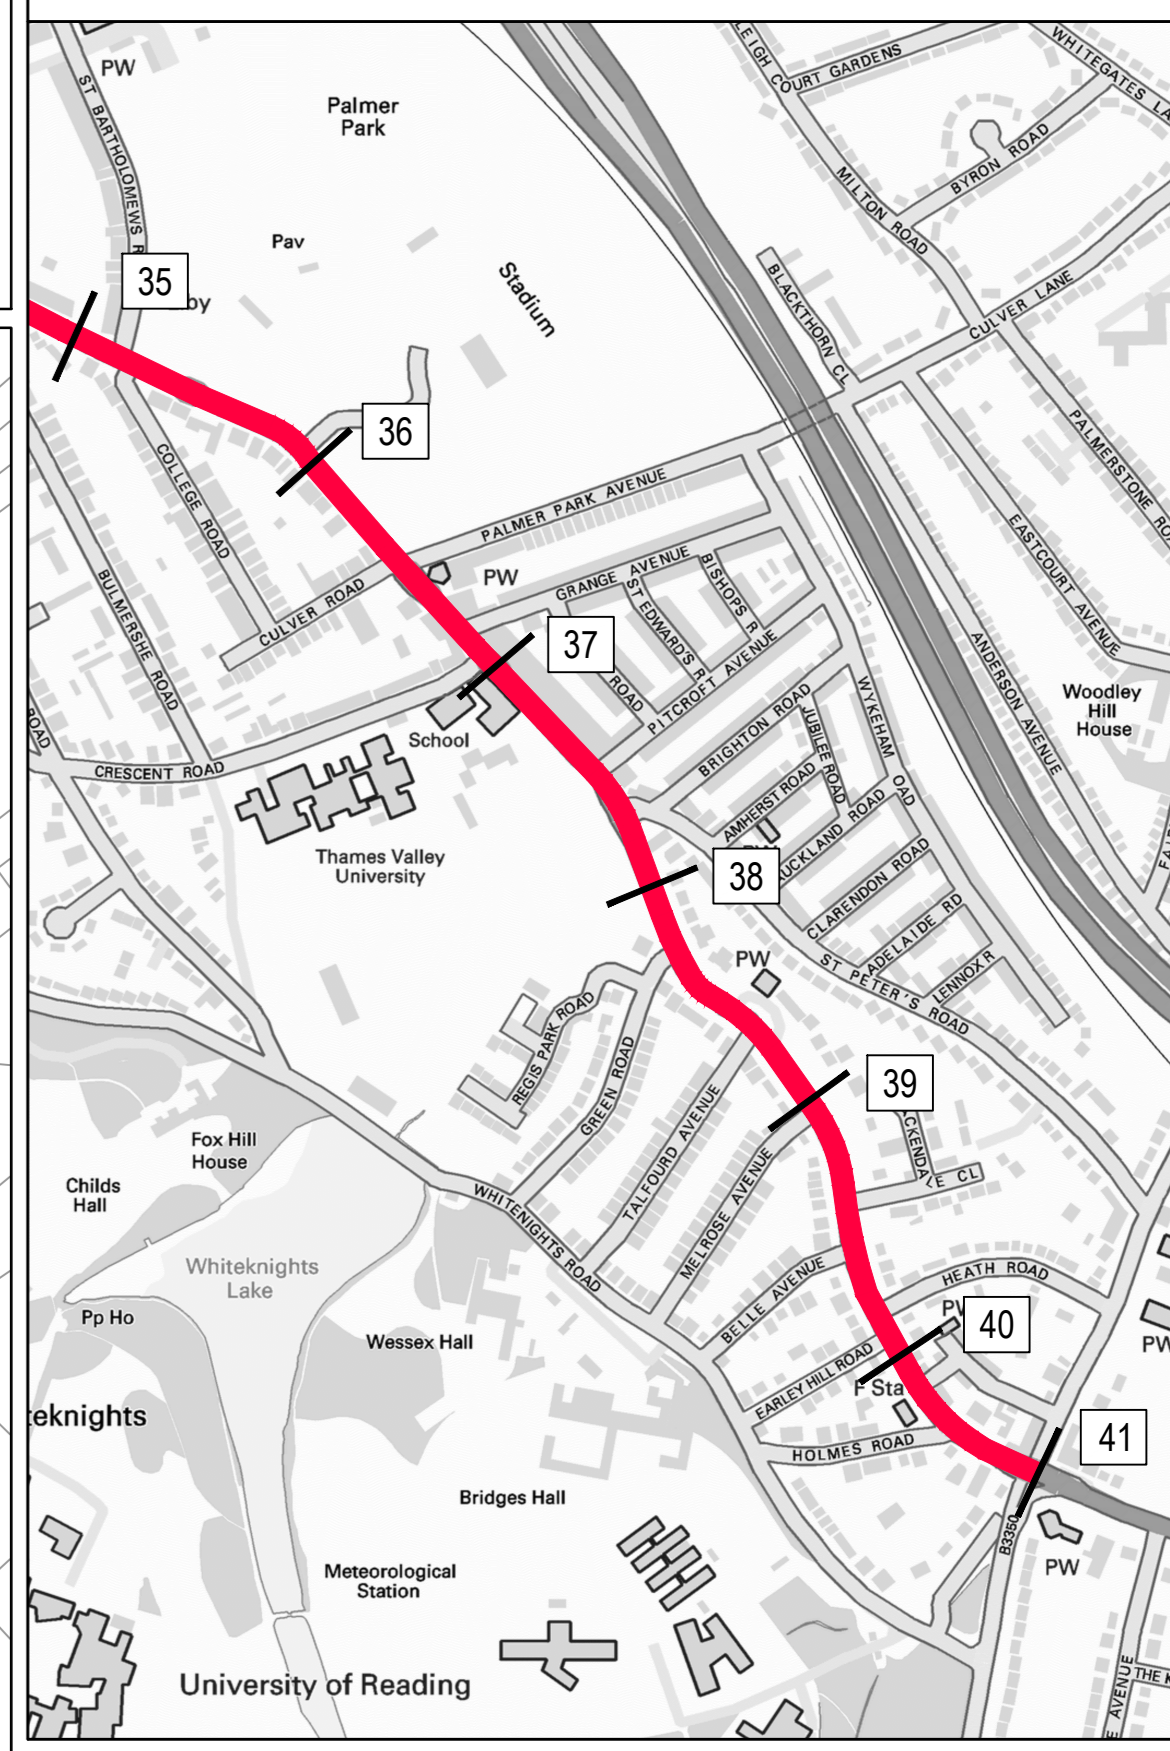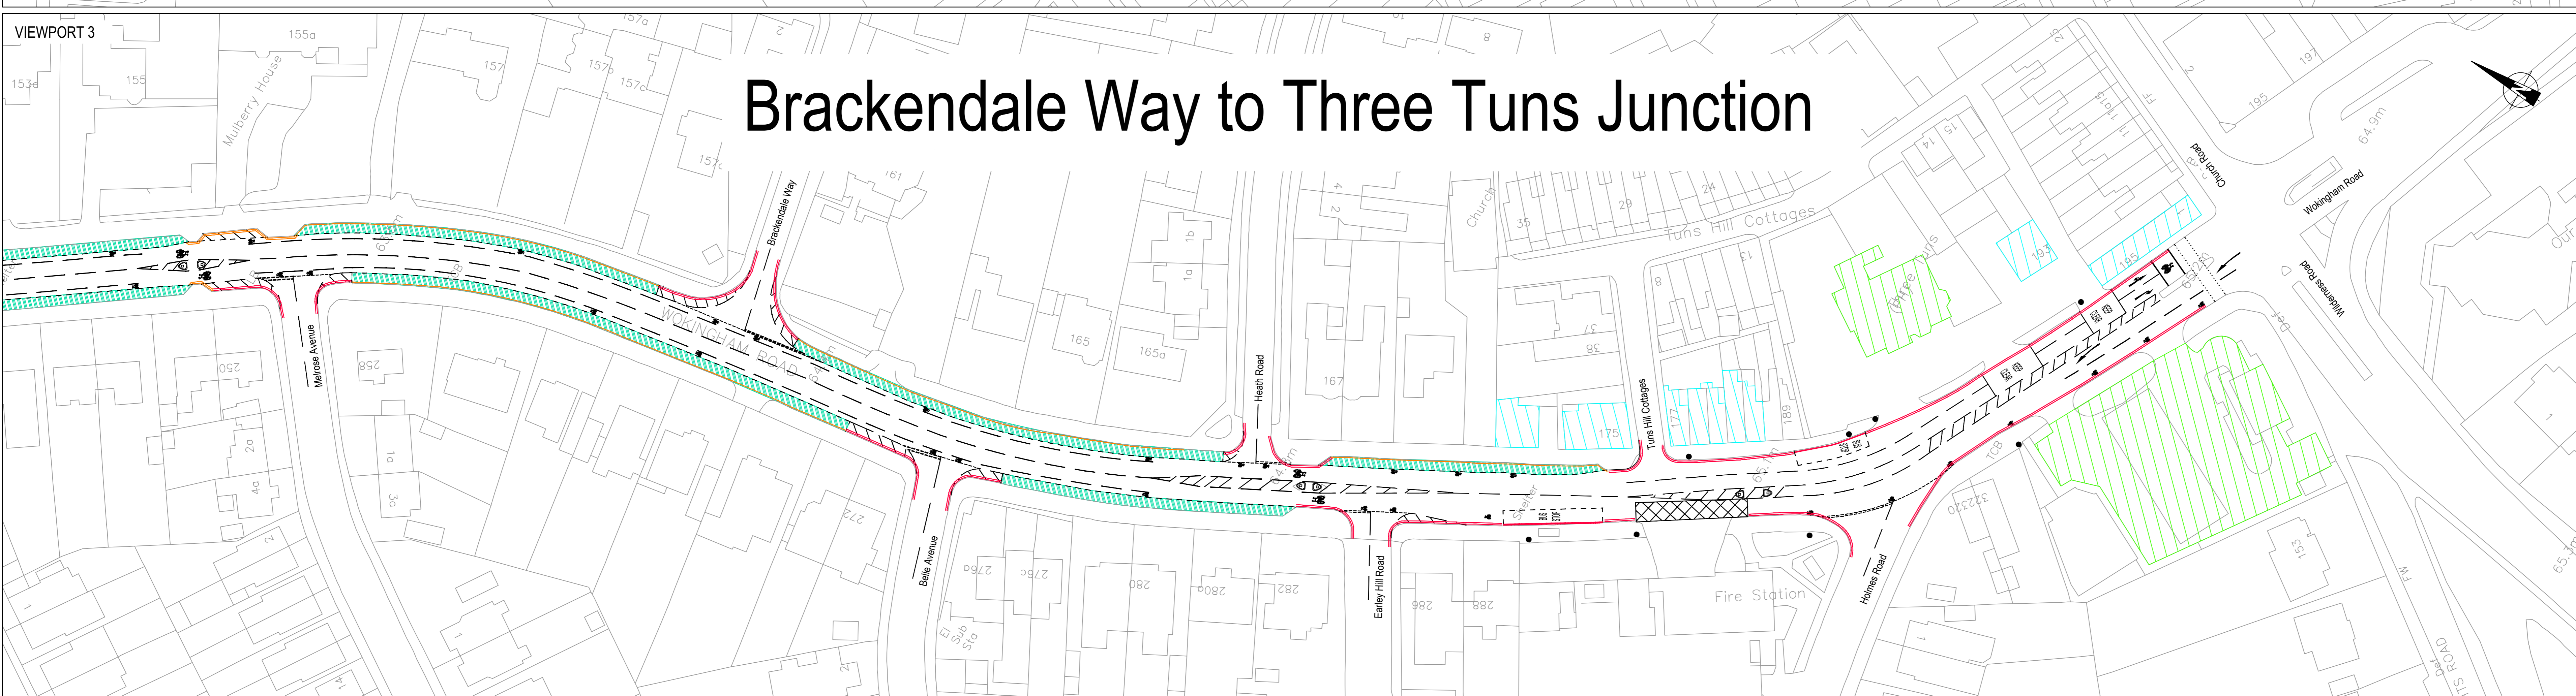

PLAN 11