


VIEWPORT 1

Norcot Road to Blundells Road

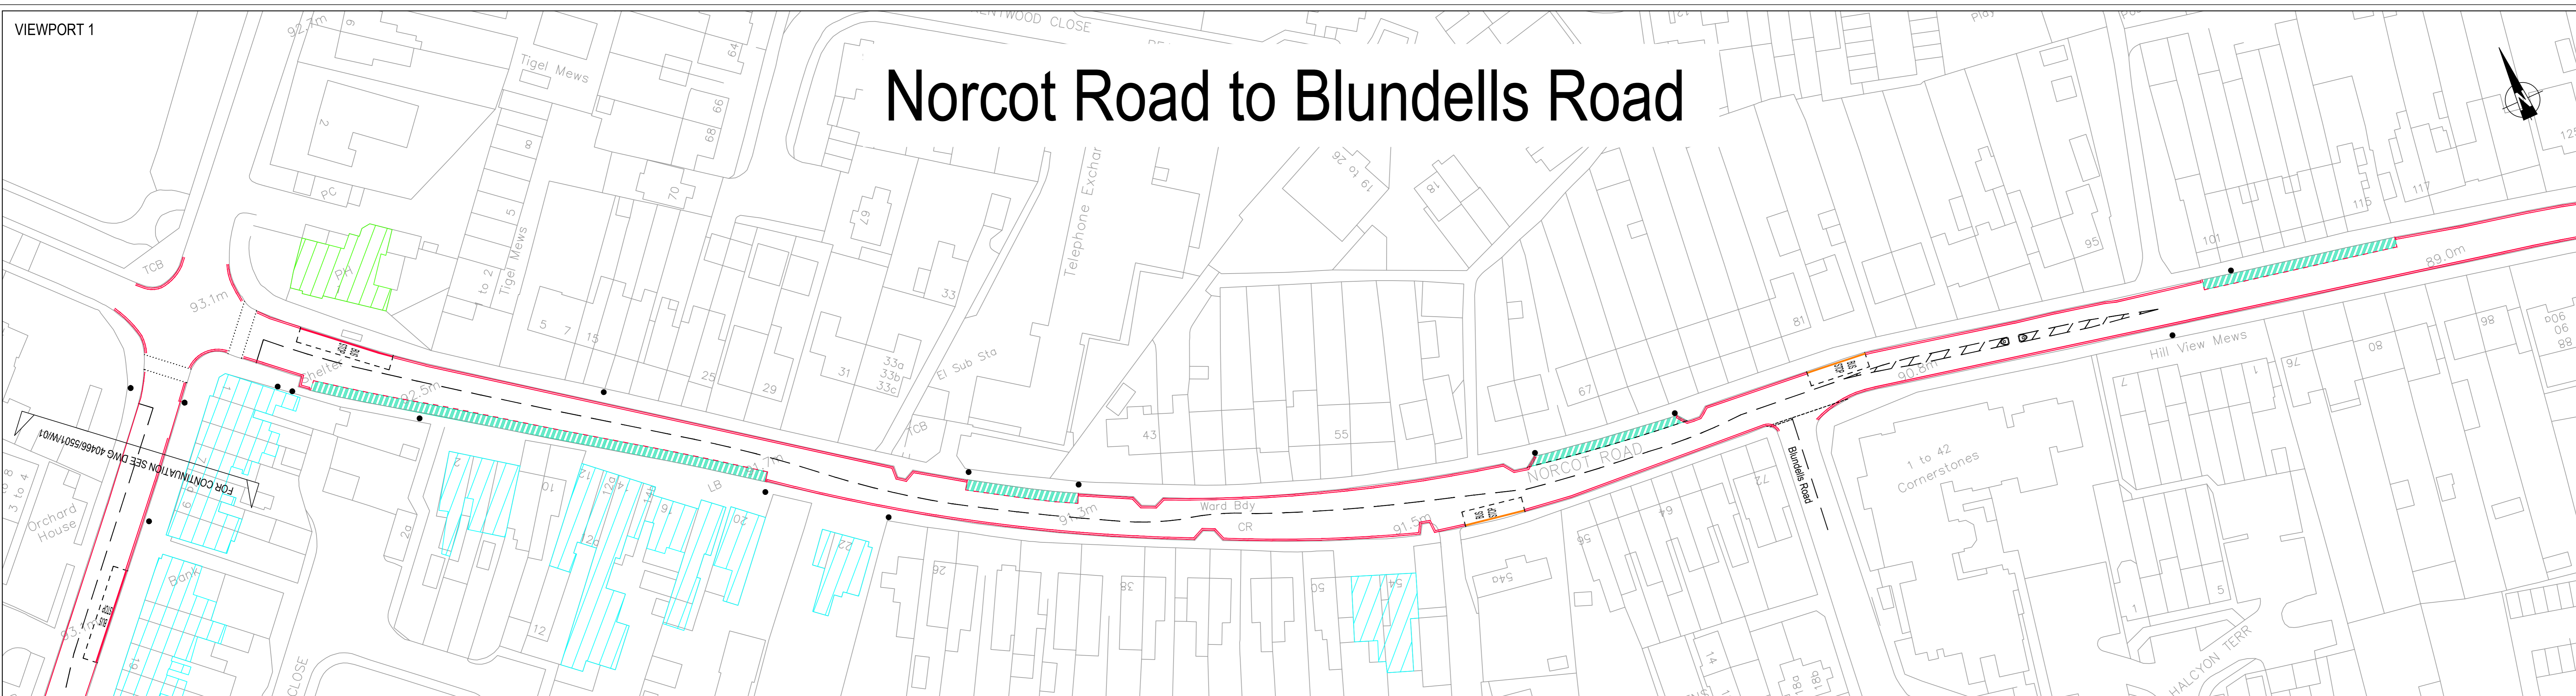




RED ROUTE

No stopping at any time


VIEWPORT 2

Blundells Road to Pottery Road

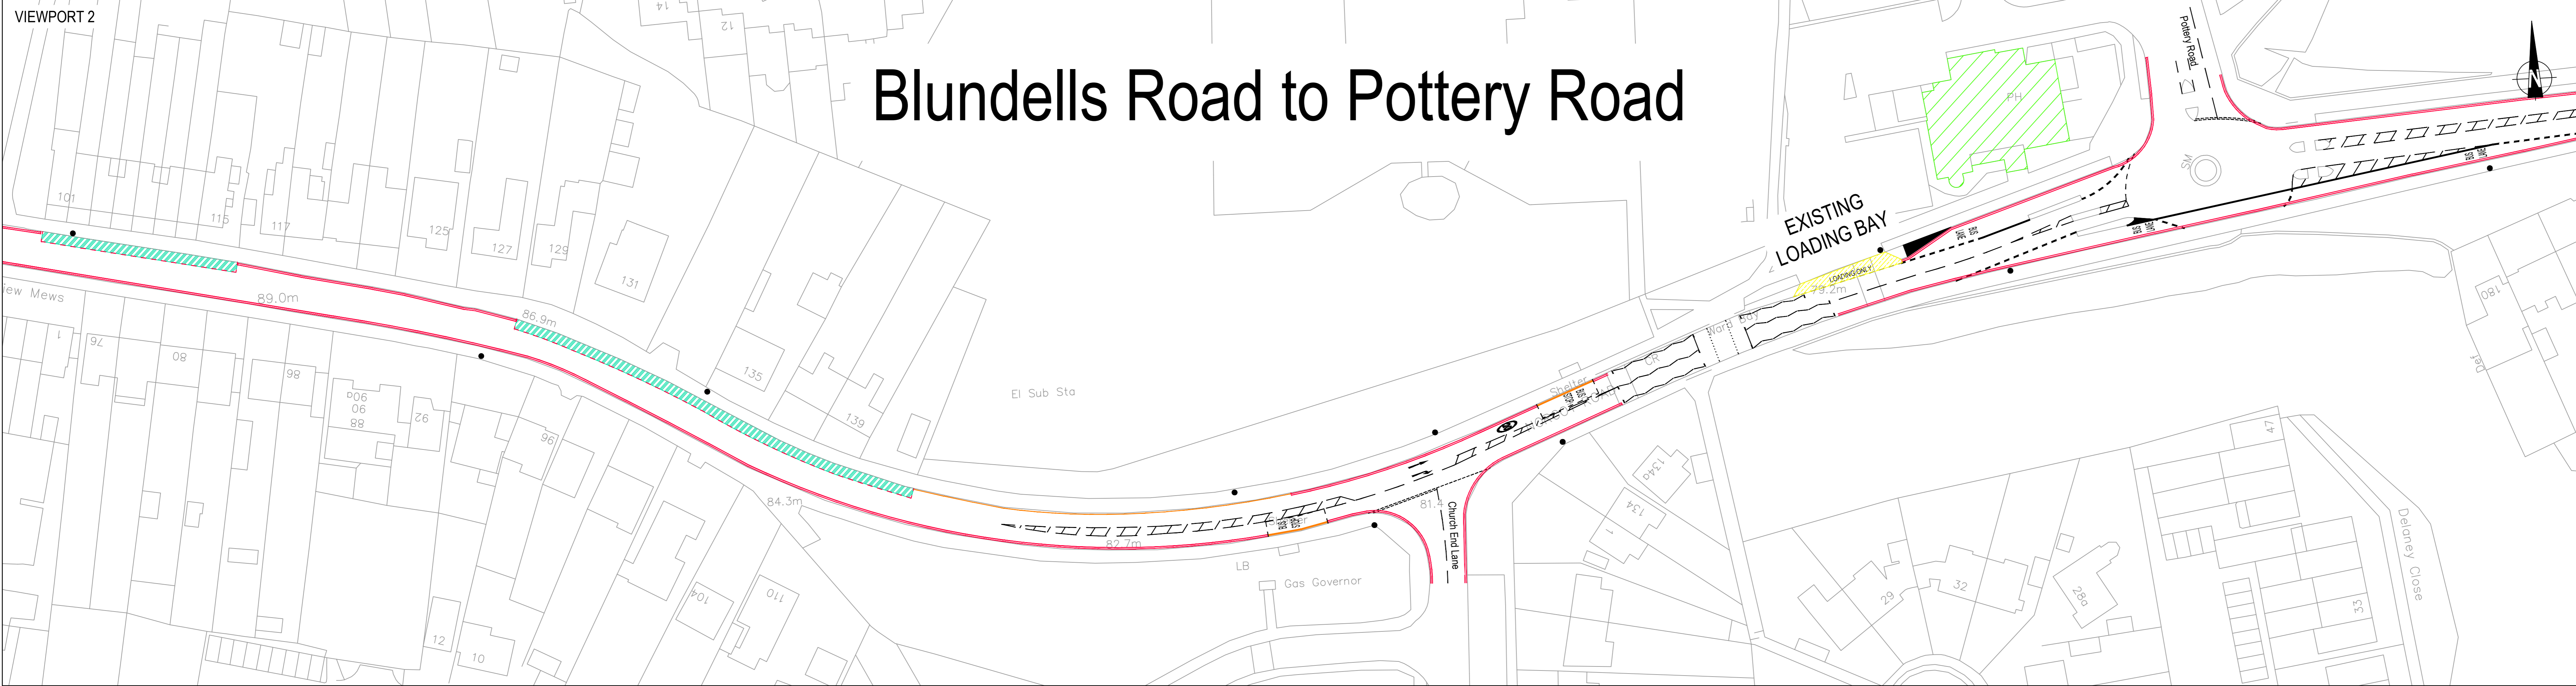


VIEWPORT 3

Pottery Road to Links Drive

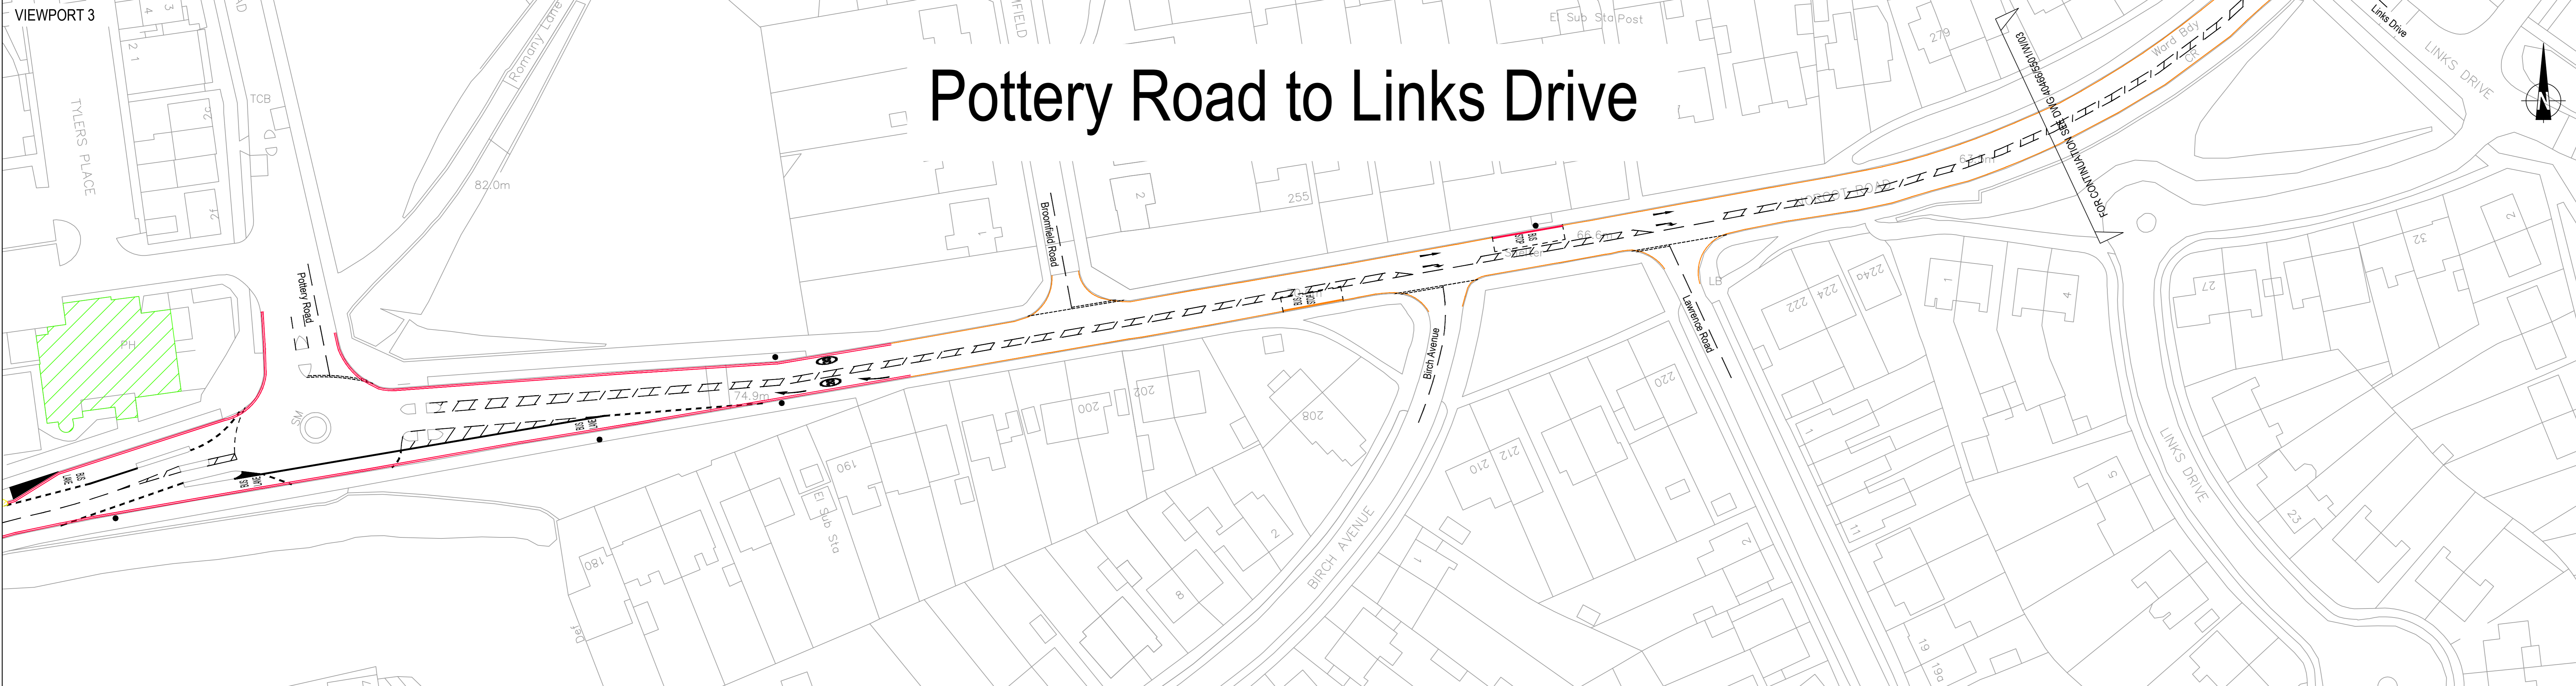

- Key:**
- Existing Yellow Lines Turned To Red
 - ▨ Existing Parking Bays
 - ▨ Existing Disabled Parking Bays
 - ▨ Existing Loading Bays
 - ▨ Proposed Loading Bays
 - ▨ Proposed Parking Bays
 - ▨ Proposed Red Lines
 - ▨ Pubs, Eateries & Garages
 - ▨ Shops

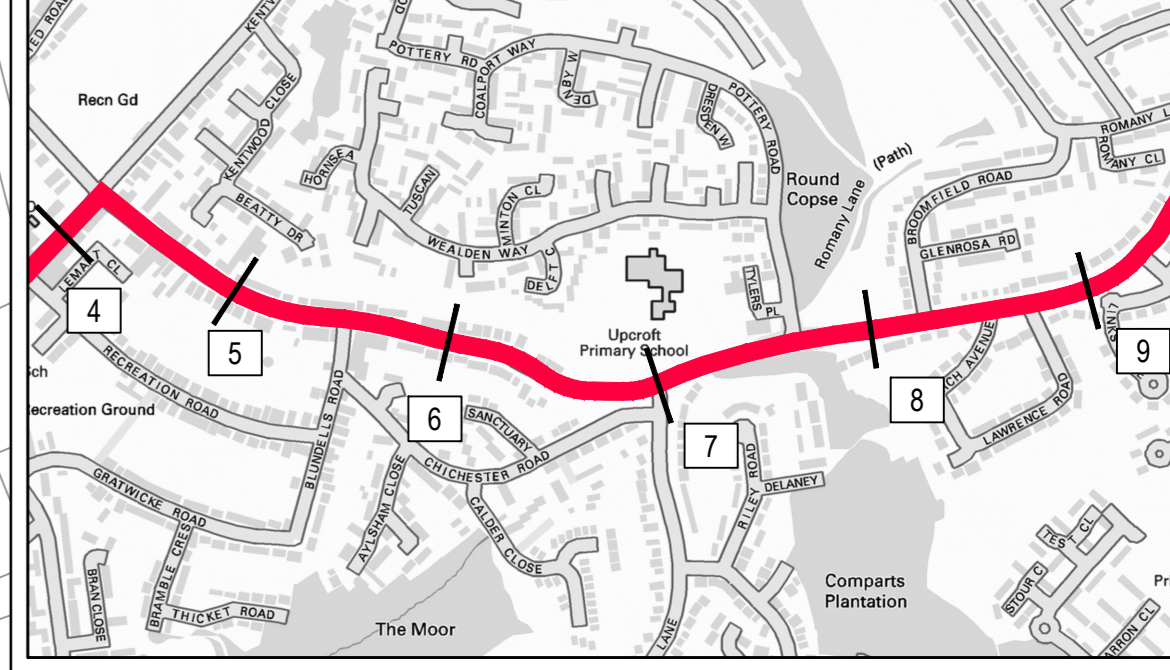

PLAN 2