


# Sutton Seeds Roundabout Bus Priority

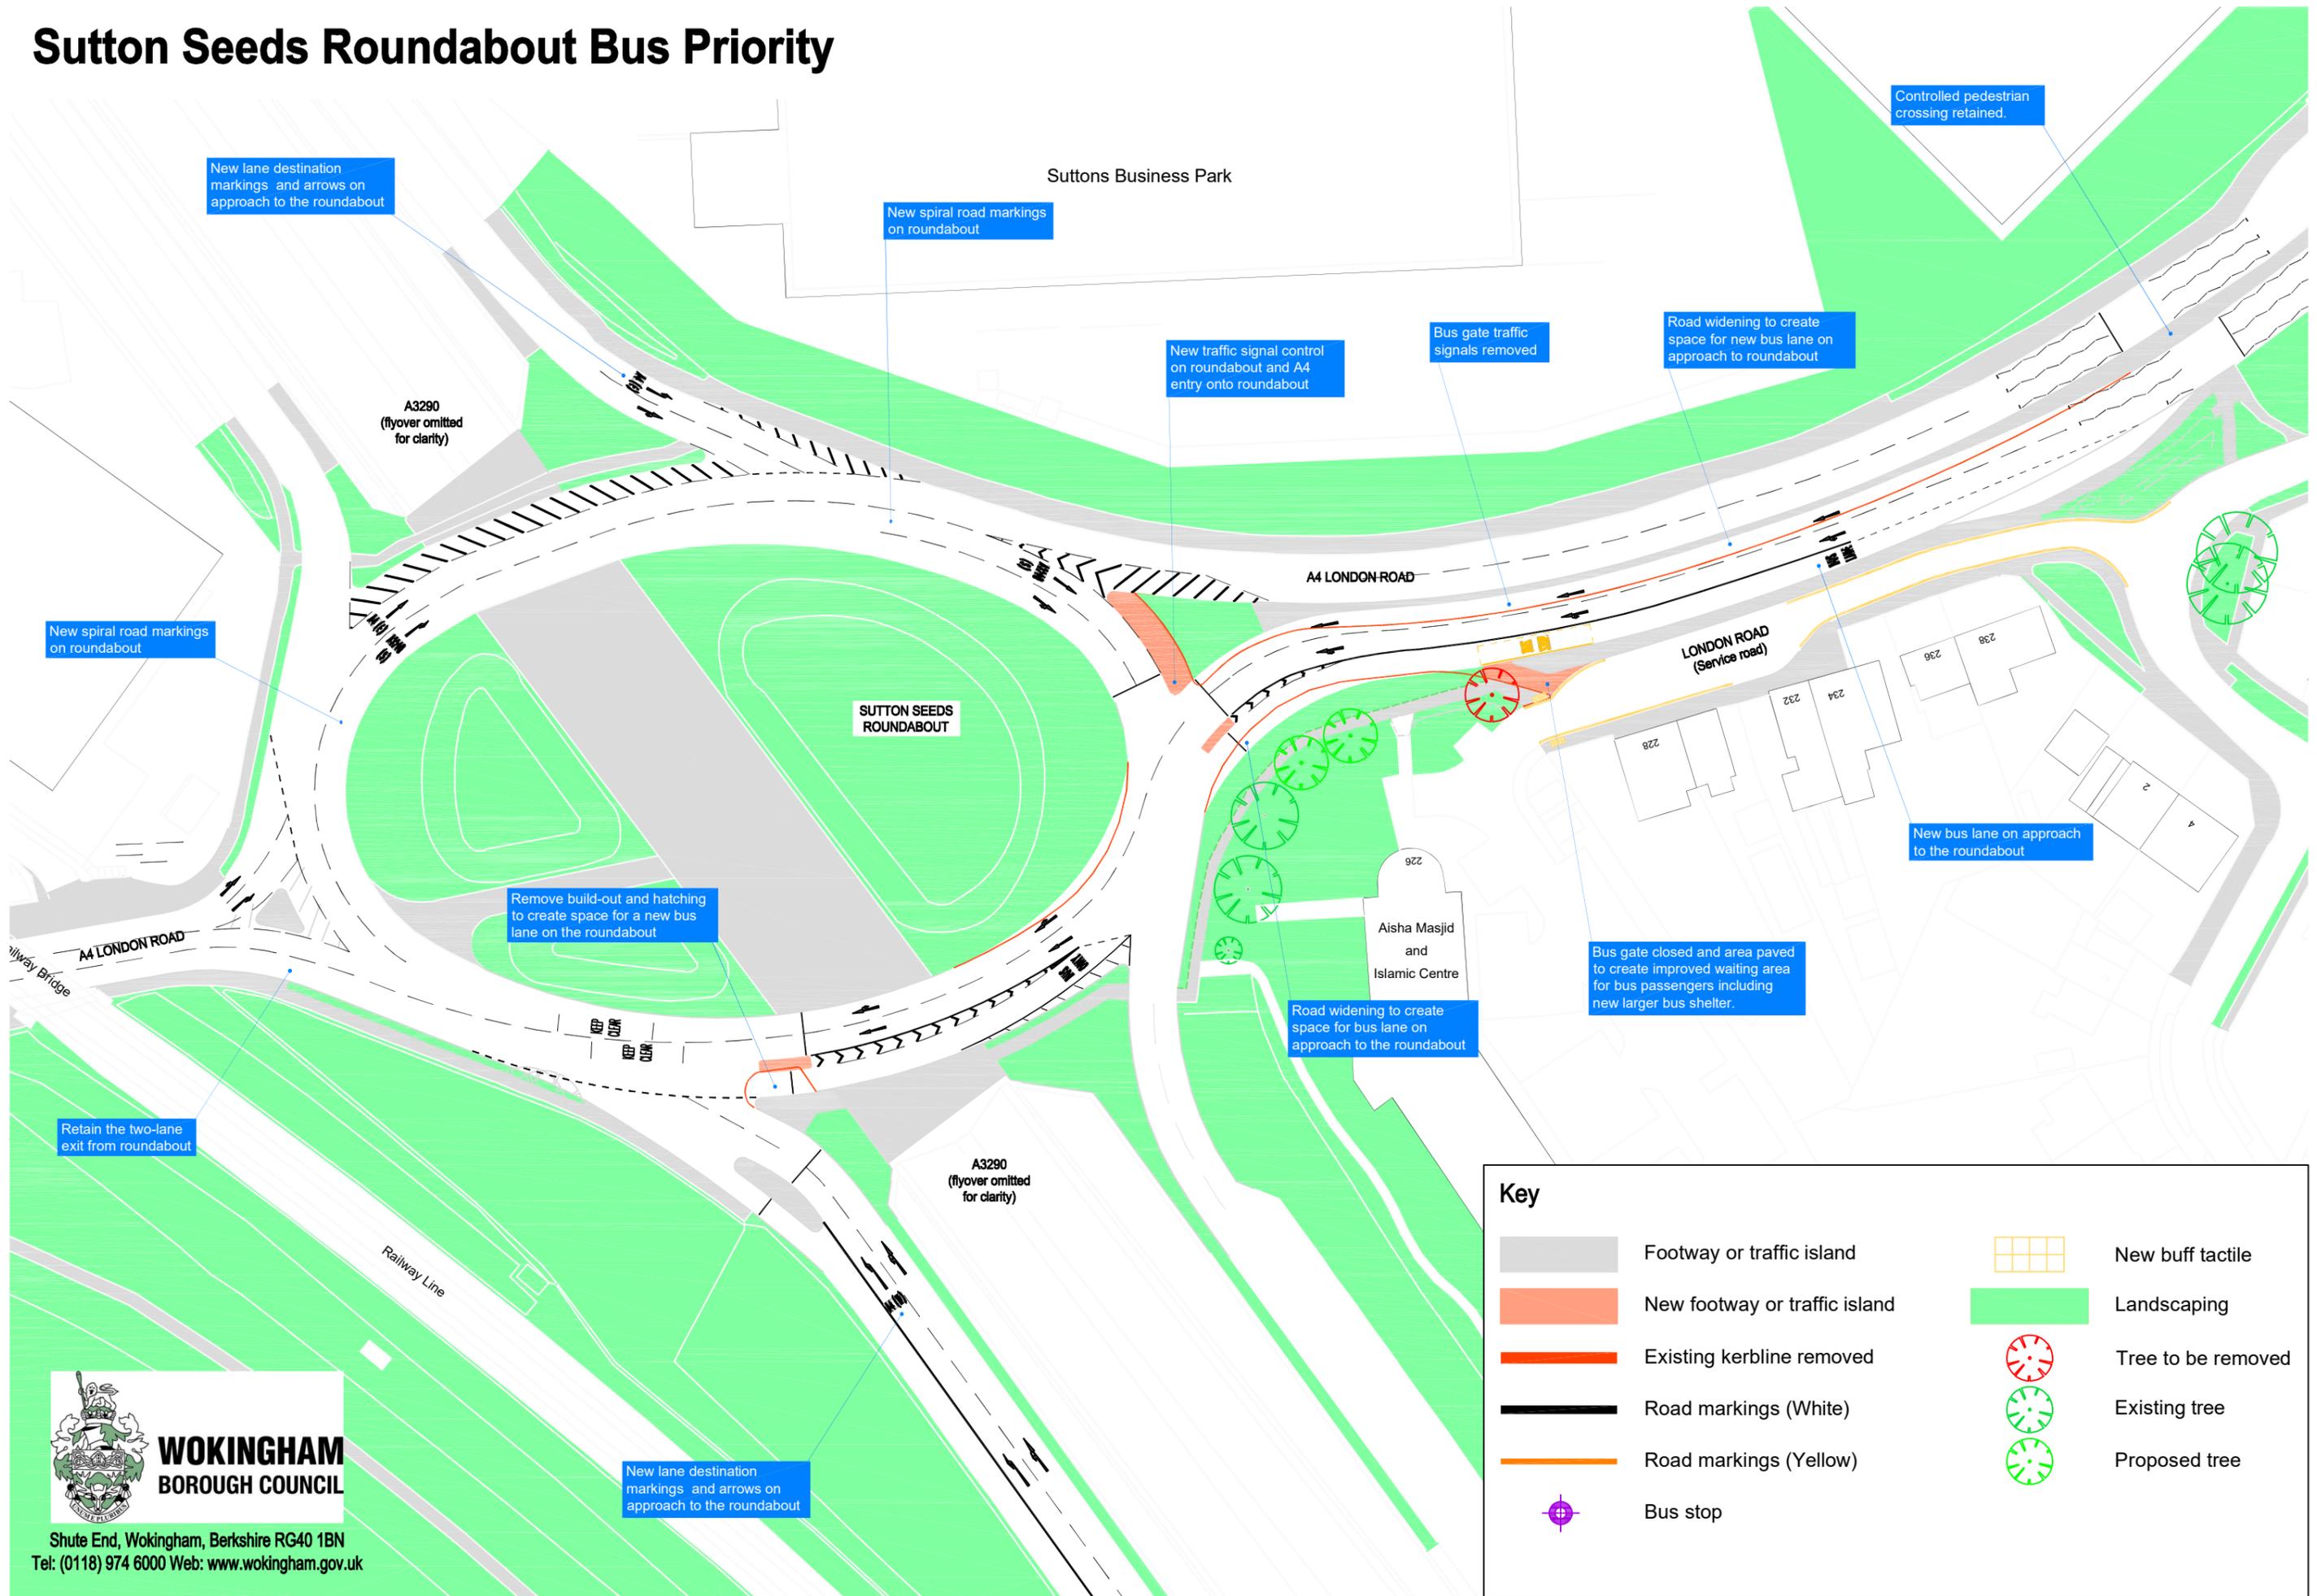


Key			
	Footway or traffic island		New buff tactile
	New footway or traffic island		Landscaping
	Existing kerbline removed		Tree to be removed
	Road markings (White)		Existing tree
	Road markings (Yellow)		Proposed tree
	Bus stop		



**WOKINGHAM  
BOROUGH COUNCIL**

Shute End, Wokingham, Berkshire RG40 1BN  
Tel: (0118) 974 6000 Web: [www.wokingham.gov.uk](http://www.wokingham.gov.uk)

# Sutton Seeds Roundabout Bus Priority

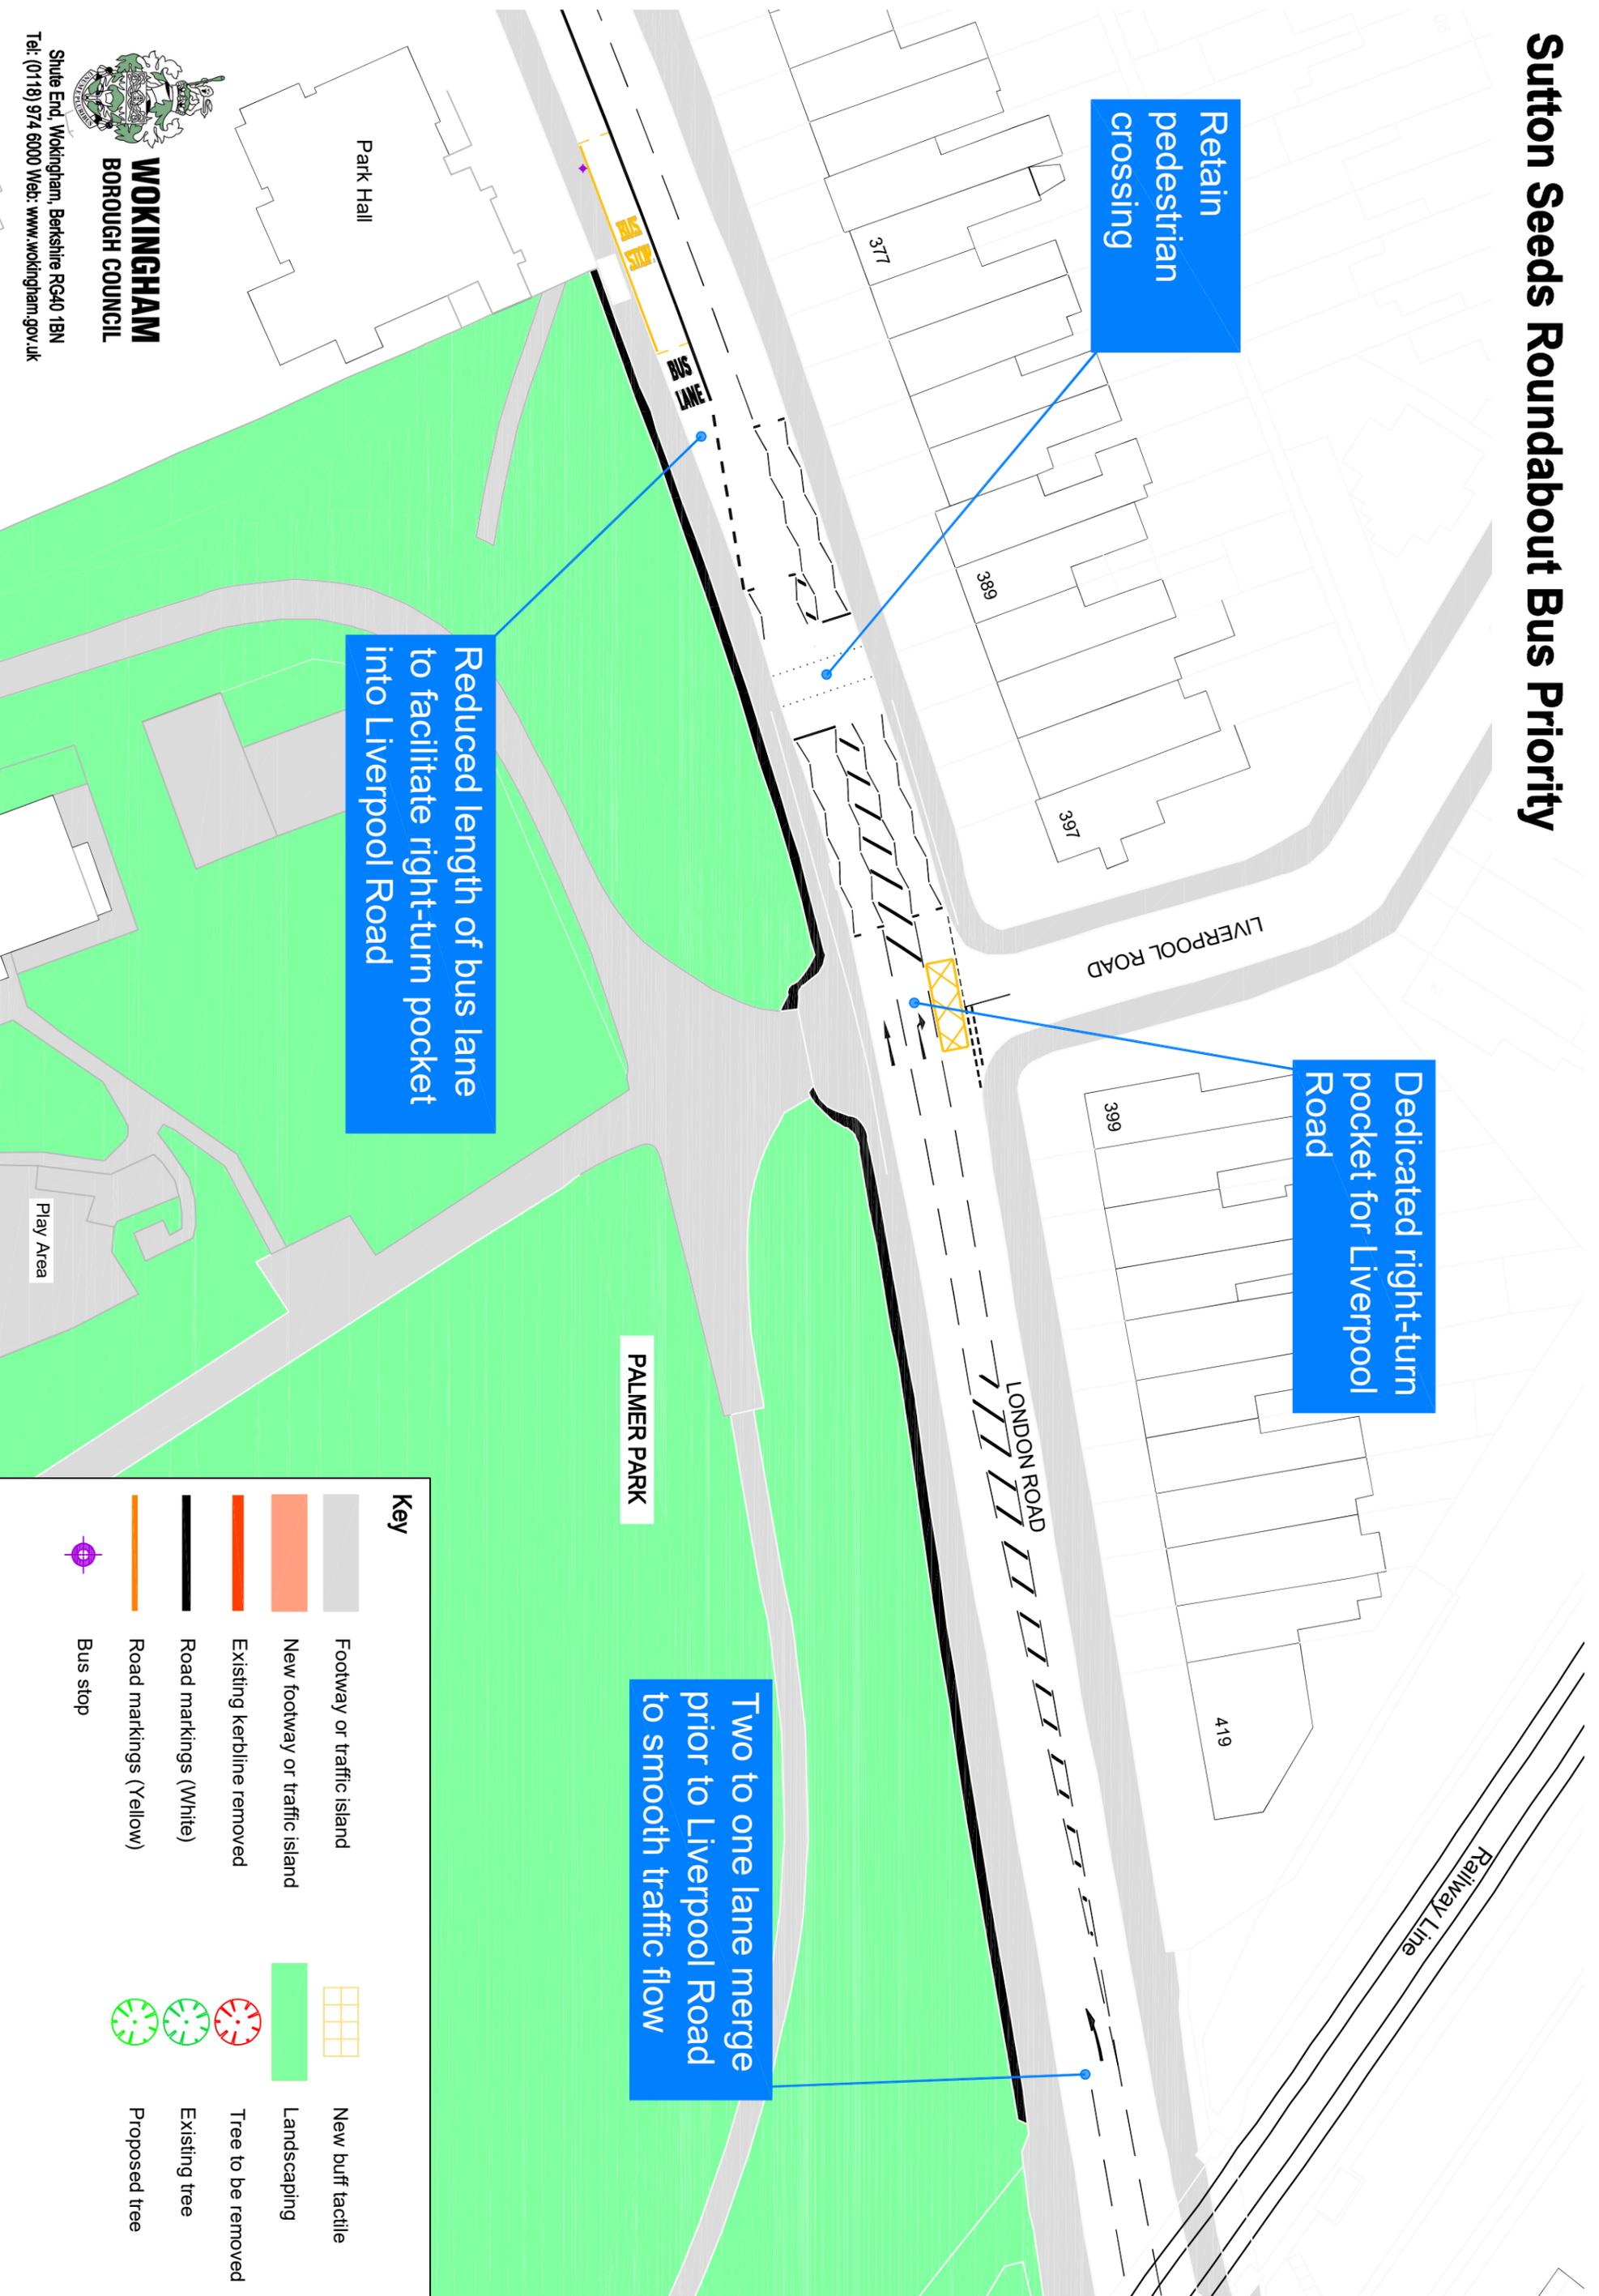

Reduced length of bus lane to facilitate right-turn pocket into Liverpool Road

Dedicated right-turn pocket for Liverpool Road

Retain pedestrian crossing

Two to one lane merge prior to Liverpool Road to smooth traffic flow

Key			
	Footway or traffic island		New buff tactile
	New footway or traffic island		Landscaping
	Existing kerbline removed		Tree to be removed
	Road markings (White)		Existing tree
	Road markings (Yellow)		Proposed tree
	Bus stop		