


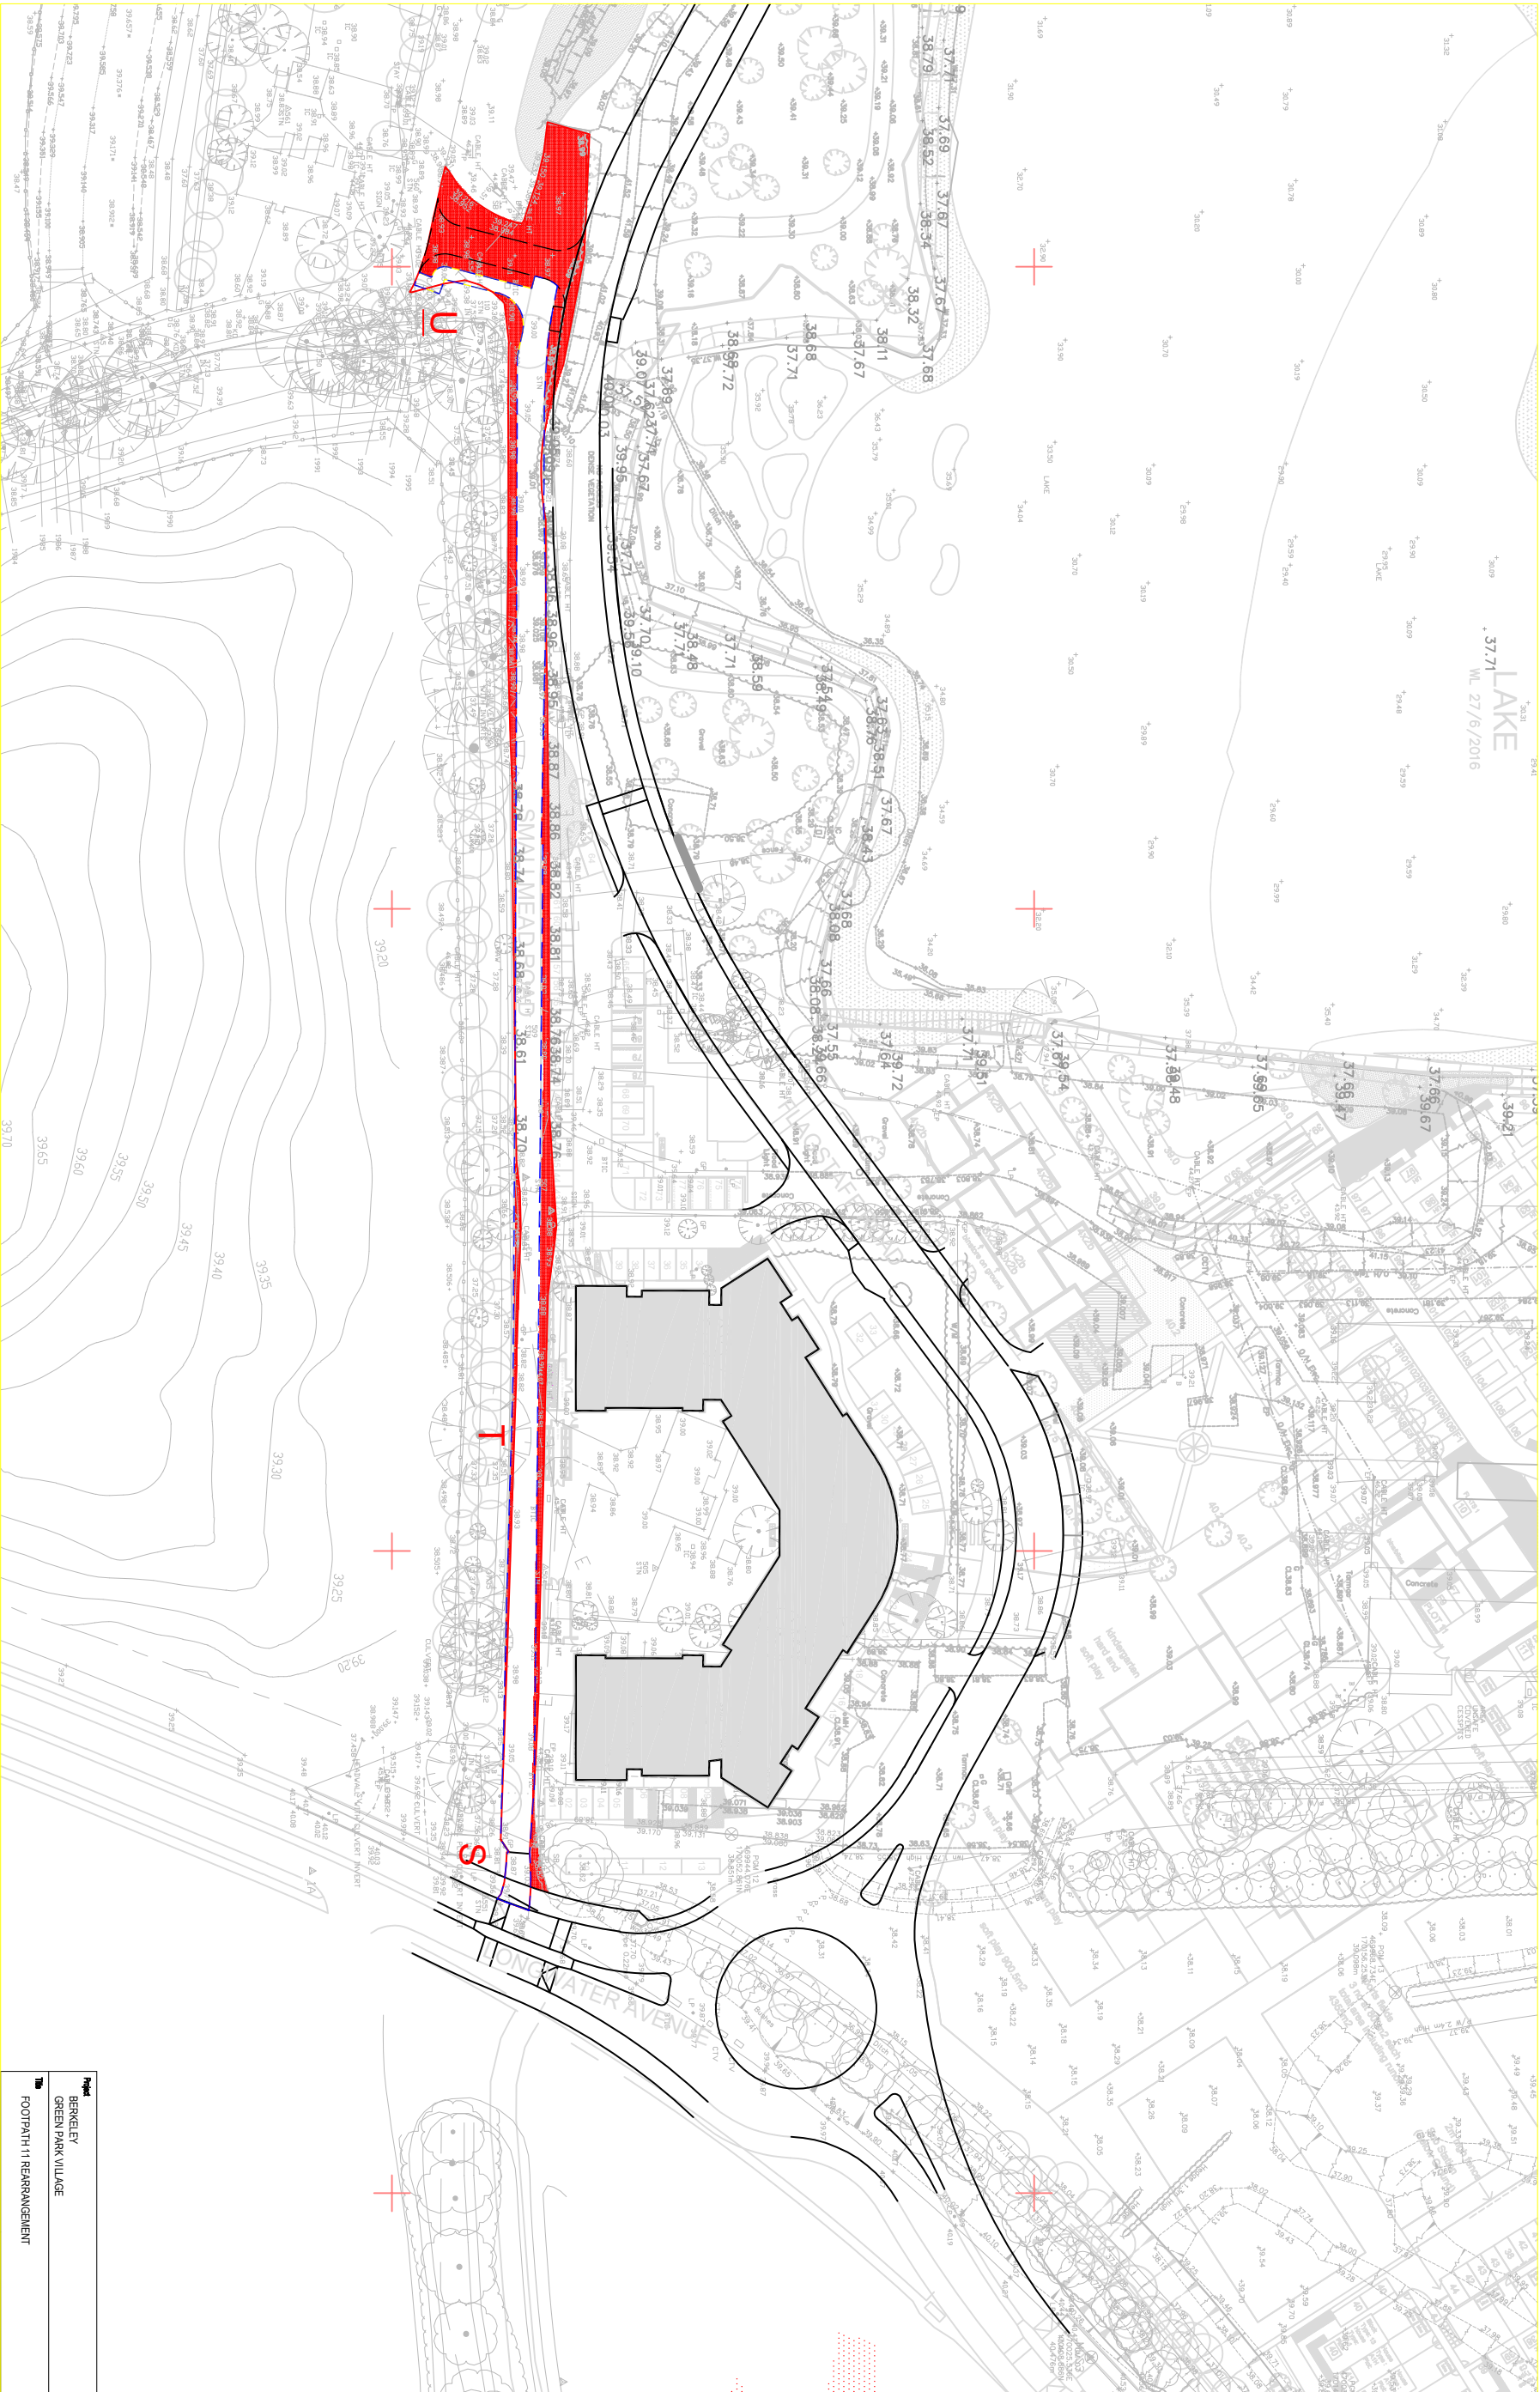

Project			
BERKELEY GREEN PARK VILLAGE			
THE FOOTPATH 1 REARRANGEMENT			
Scale			Date
1:250			NOV 2025
Drawn	TS	Not Check	Eng Check
Drawing Status			
FOR INFORMATION			
Drawn By	G252 - INFRA 001		Rev No